



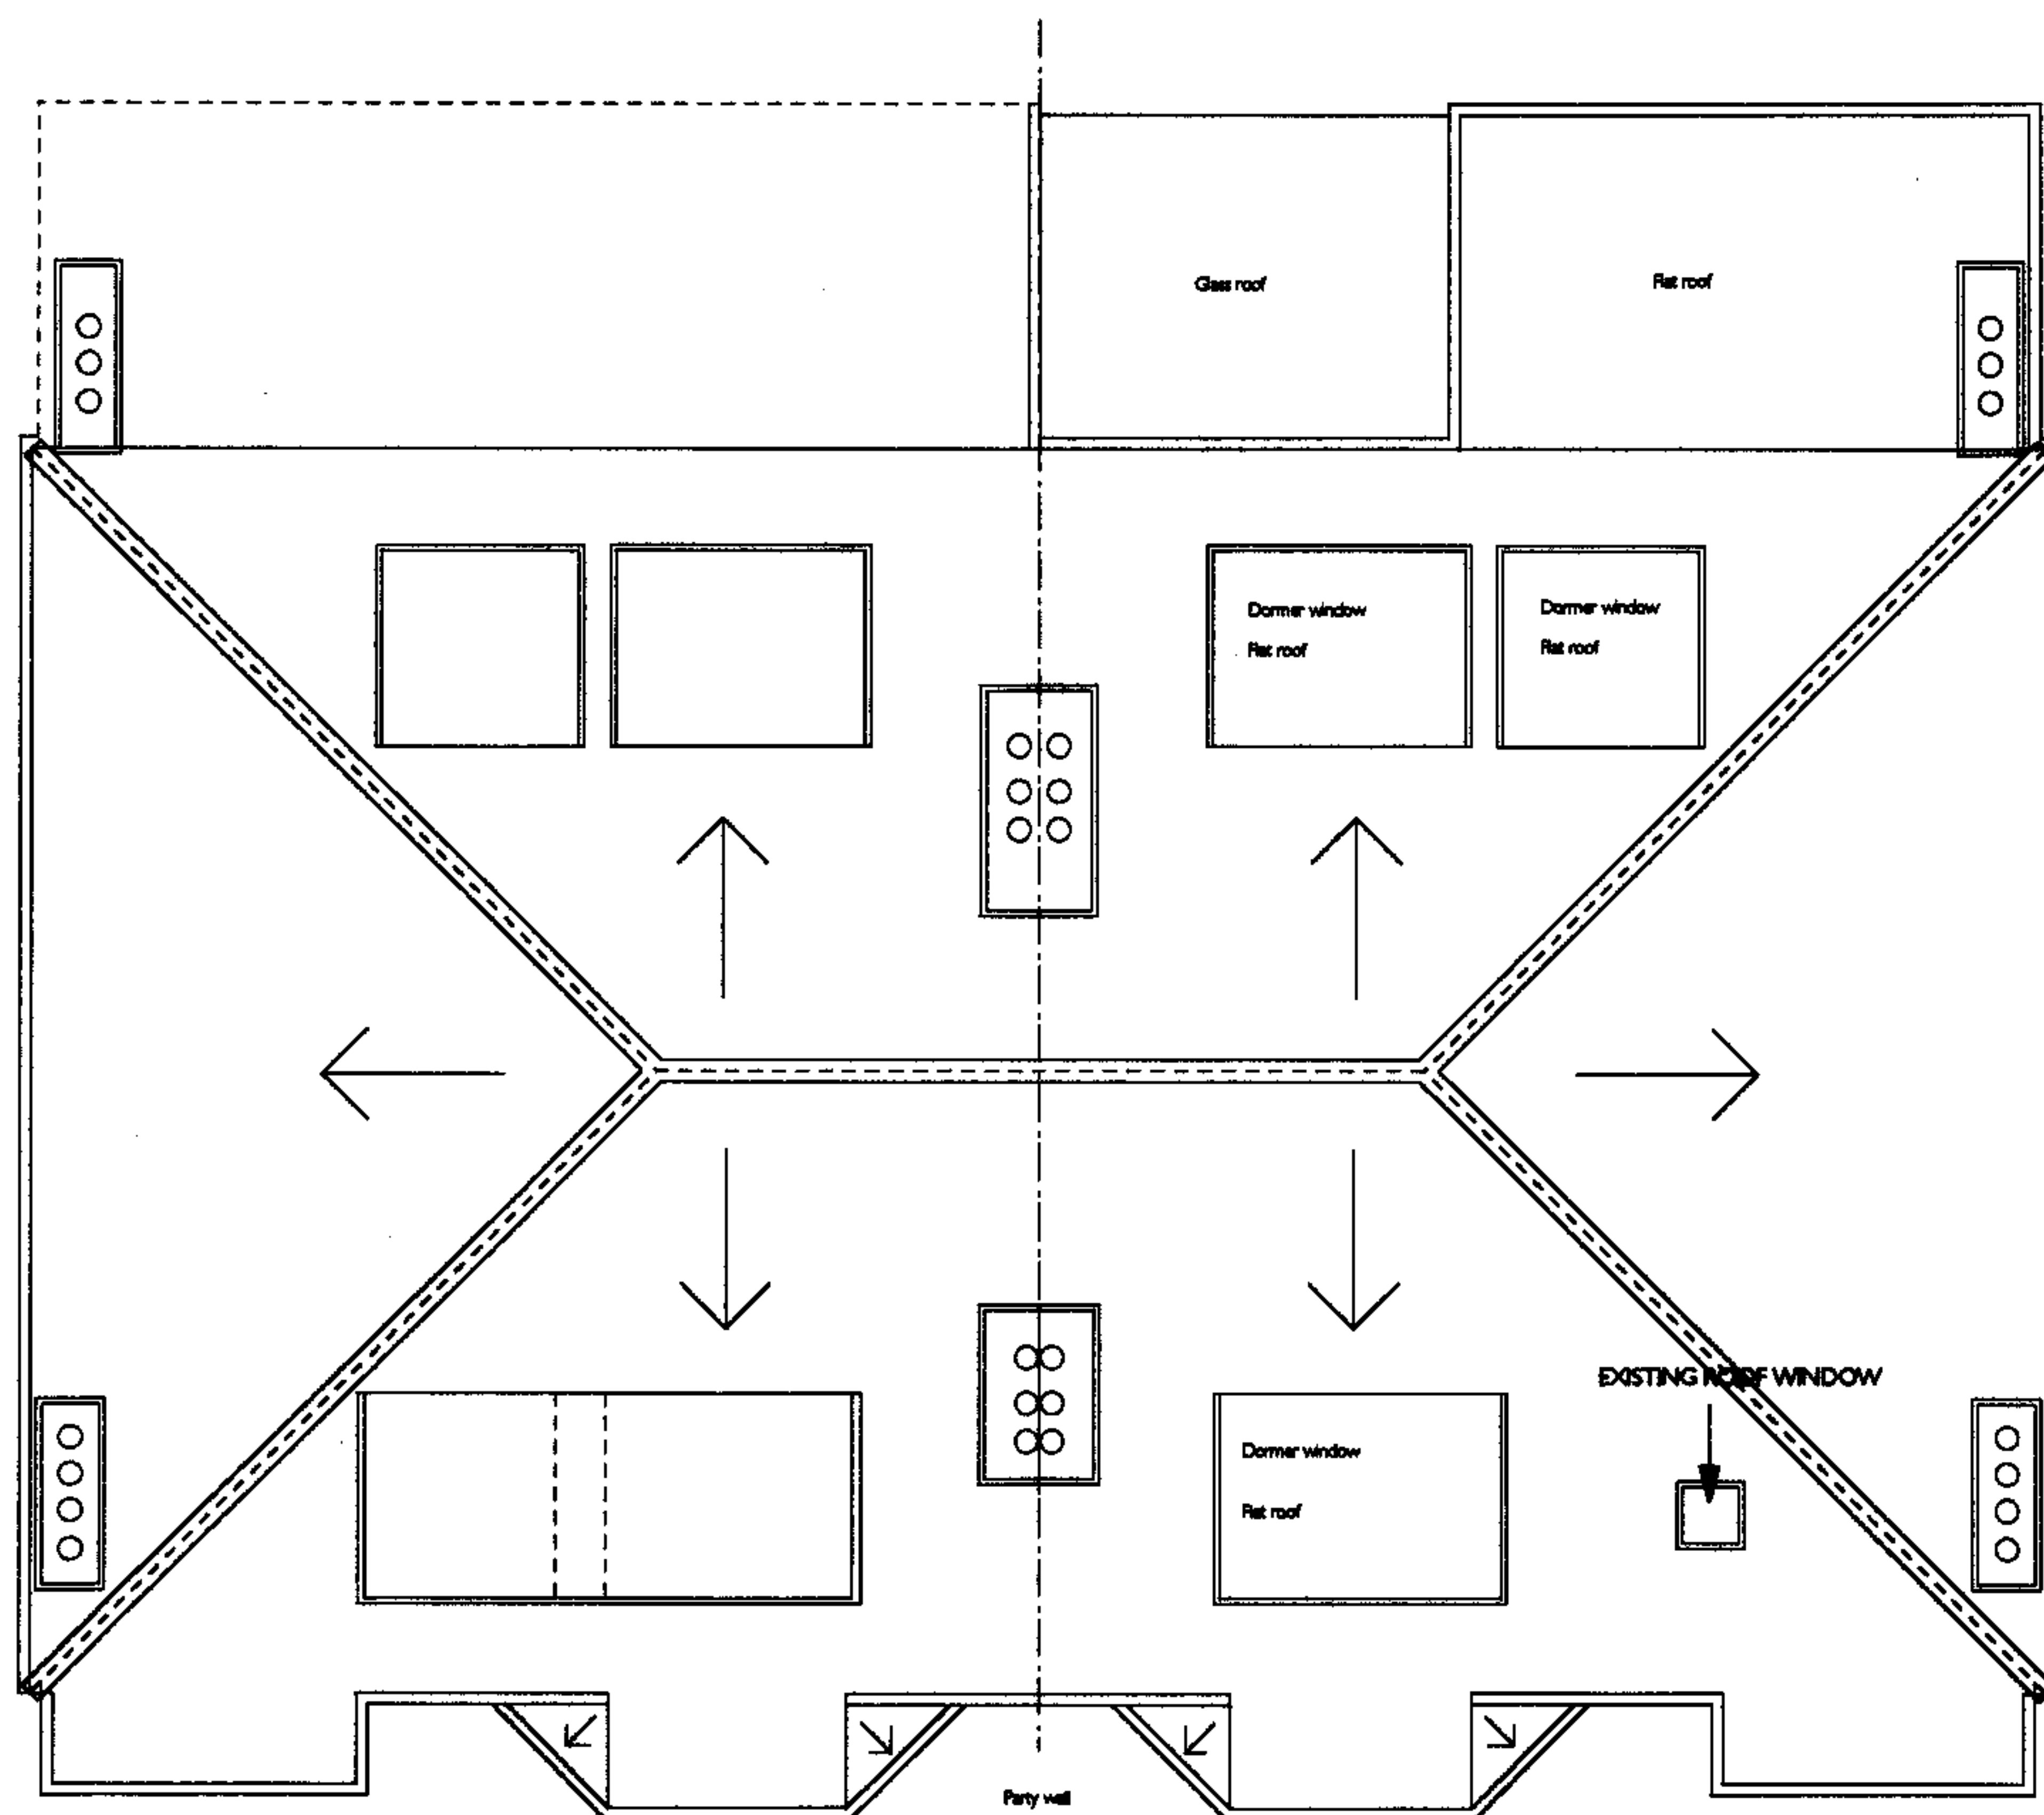

5 CLORANE GDNS

3 CLORANE GDNS

EXISTING ROOF PLAN

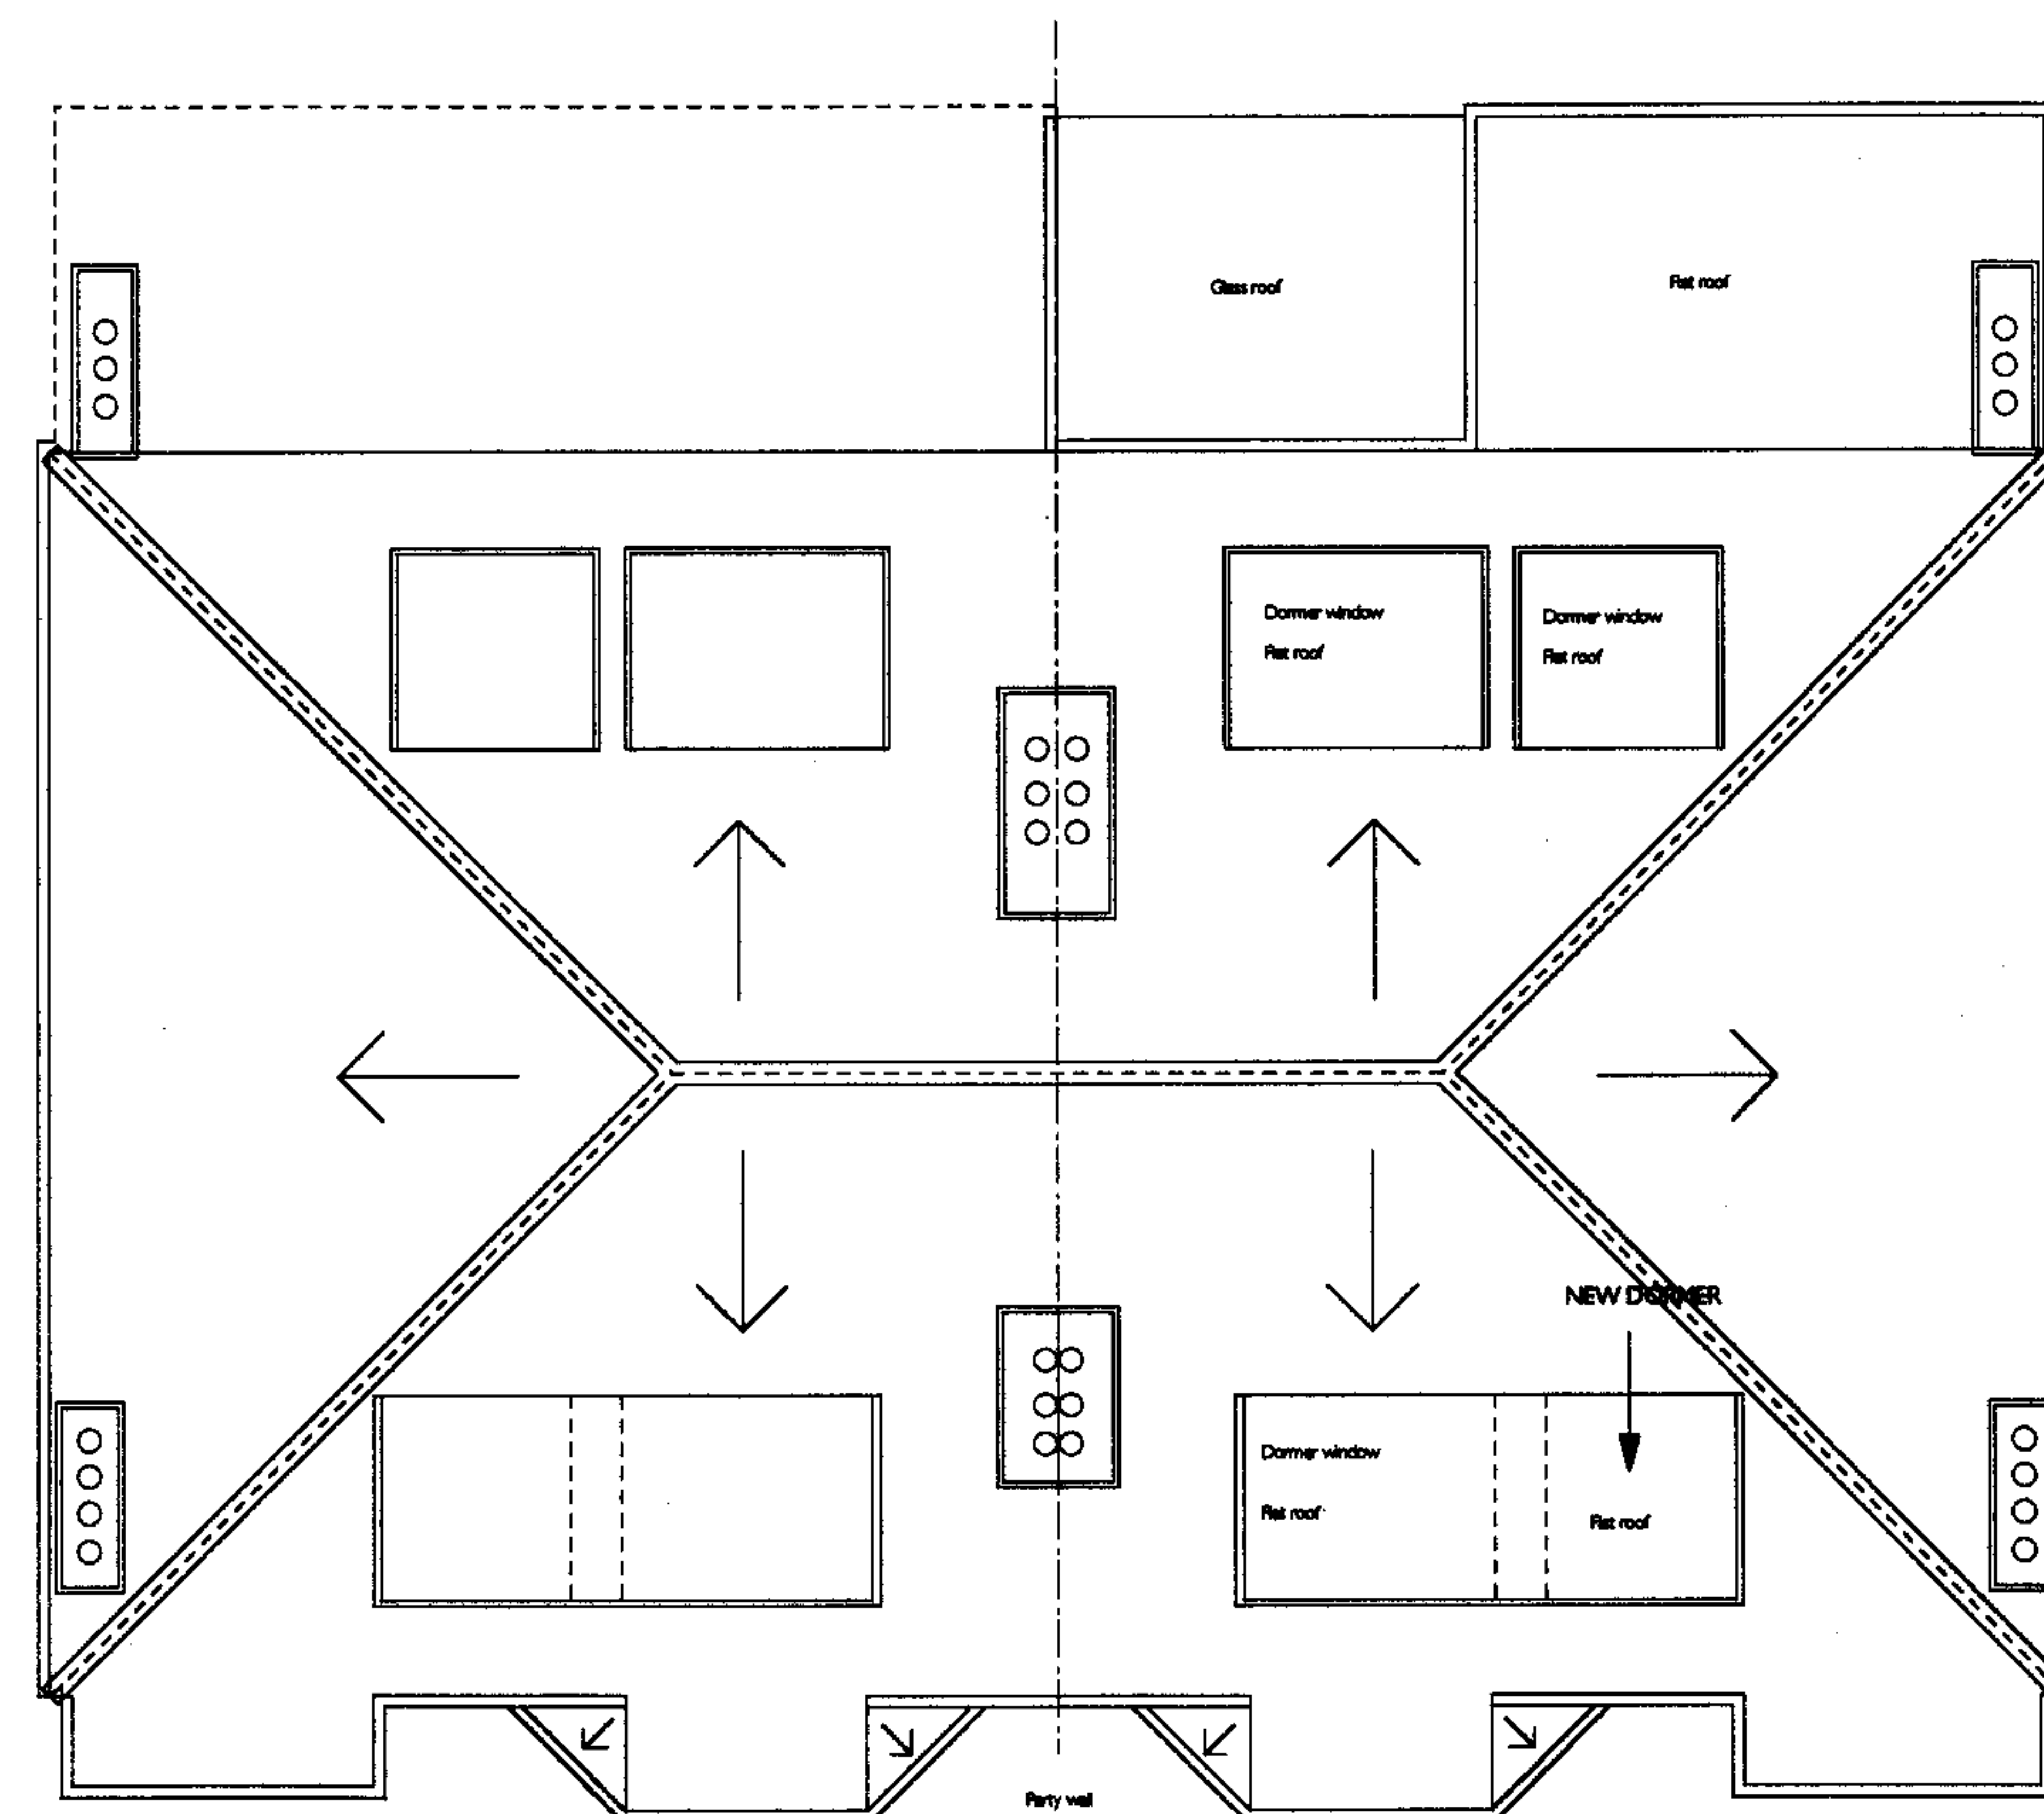


5 CLORANE GDNS

3 CLORANE GDNS


PROPOSED ROOF PLAN

RECEIVED
- 3 -

STUDIO VRANICKI 27 UPPER PARK ROAD LONDON NW3 2UW T 020 7586 6364 F 020 7483 2214 e info@studiovrnicki.com	PROJECT 3 CLORANE GDNS, NW3		JOB NO 133	
	TITLE EXISTING & PROPOSED ROOF PLAN		DRG NO 133-12	
	SCALE 1 : 100	DATE 29/03/07	DRAWN	CHECKED
				REV

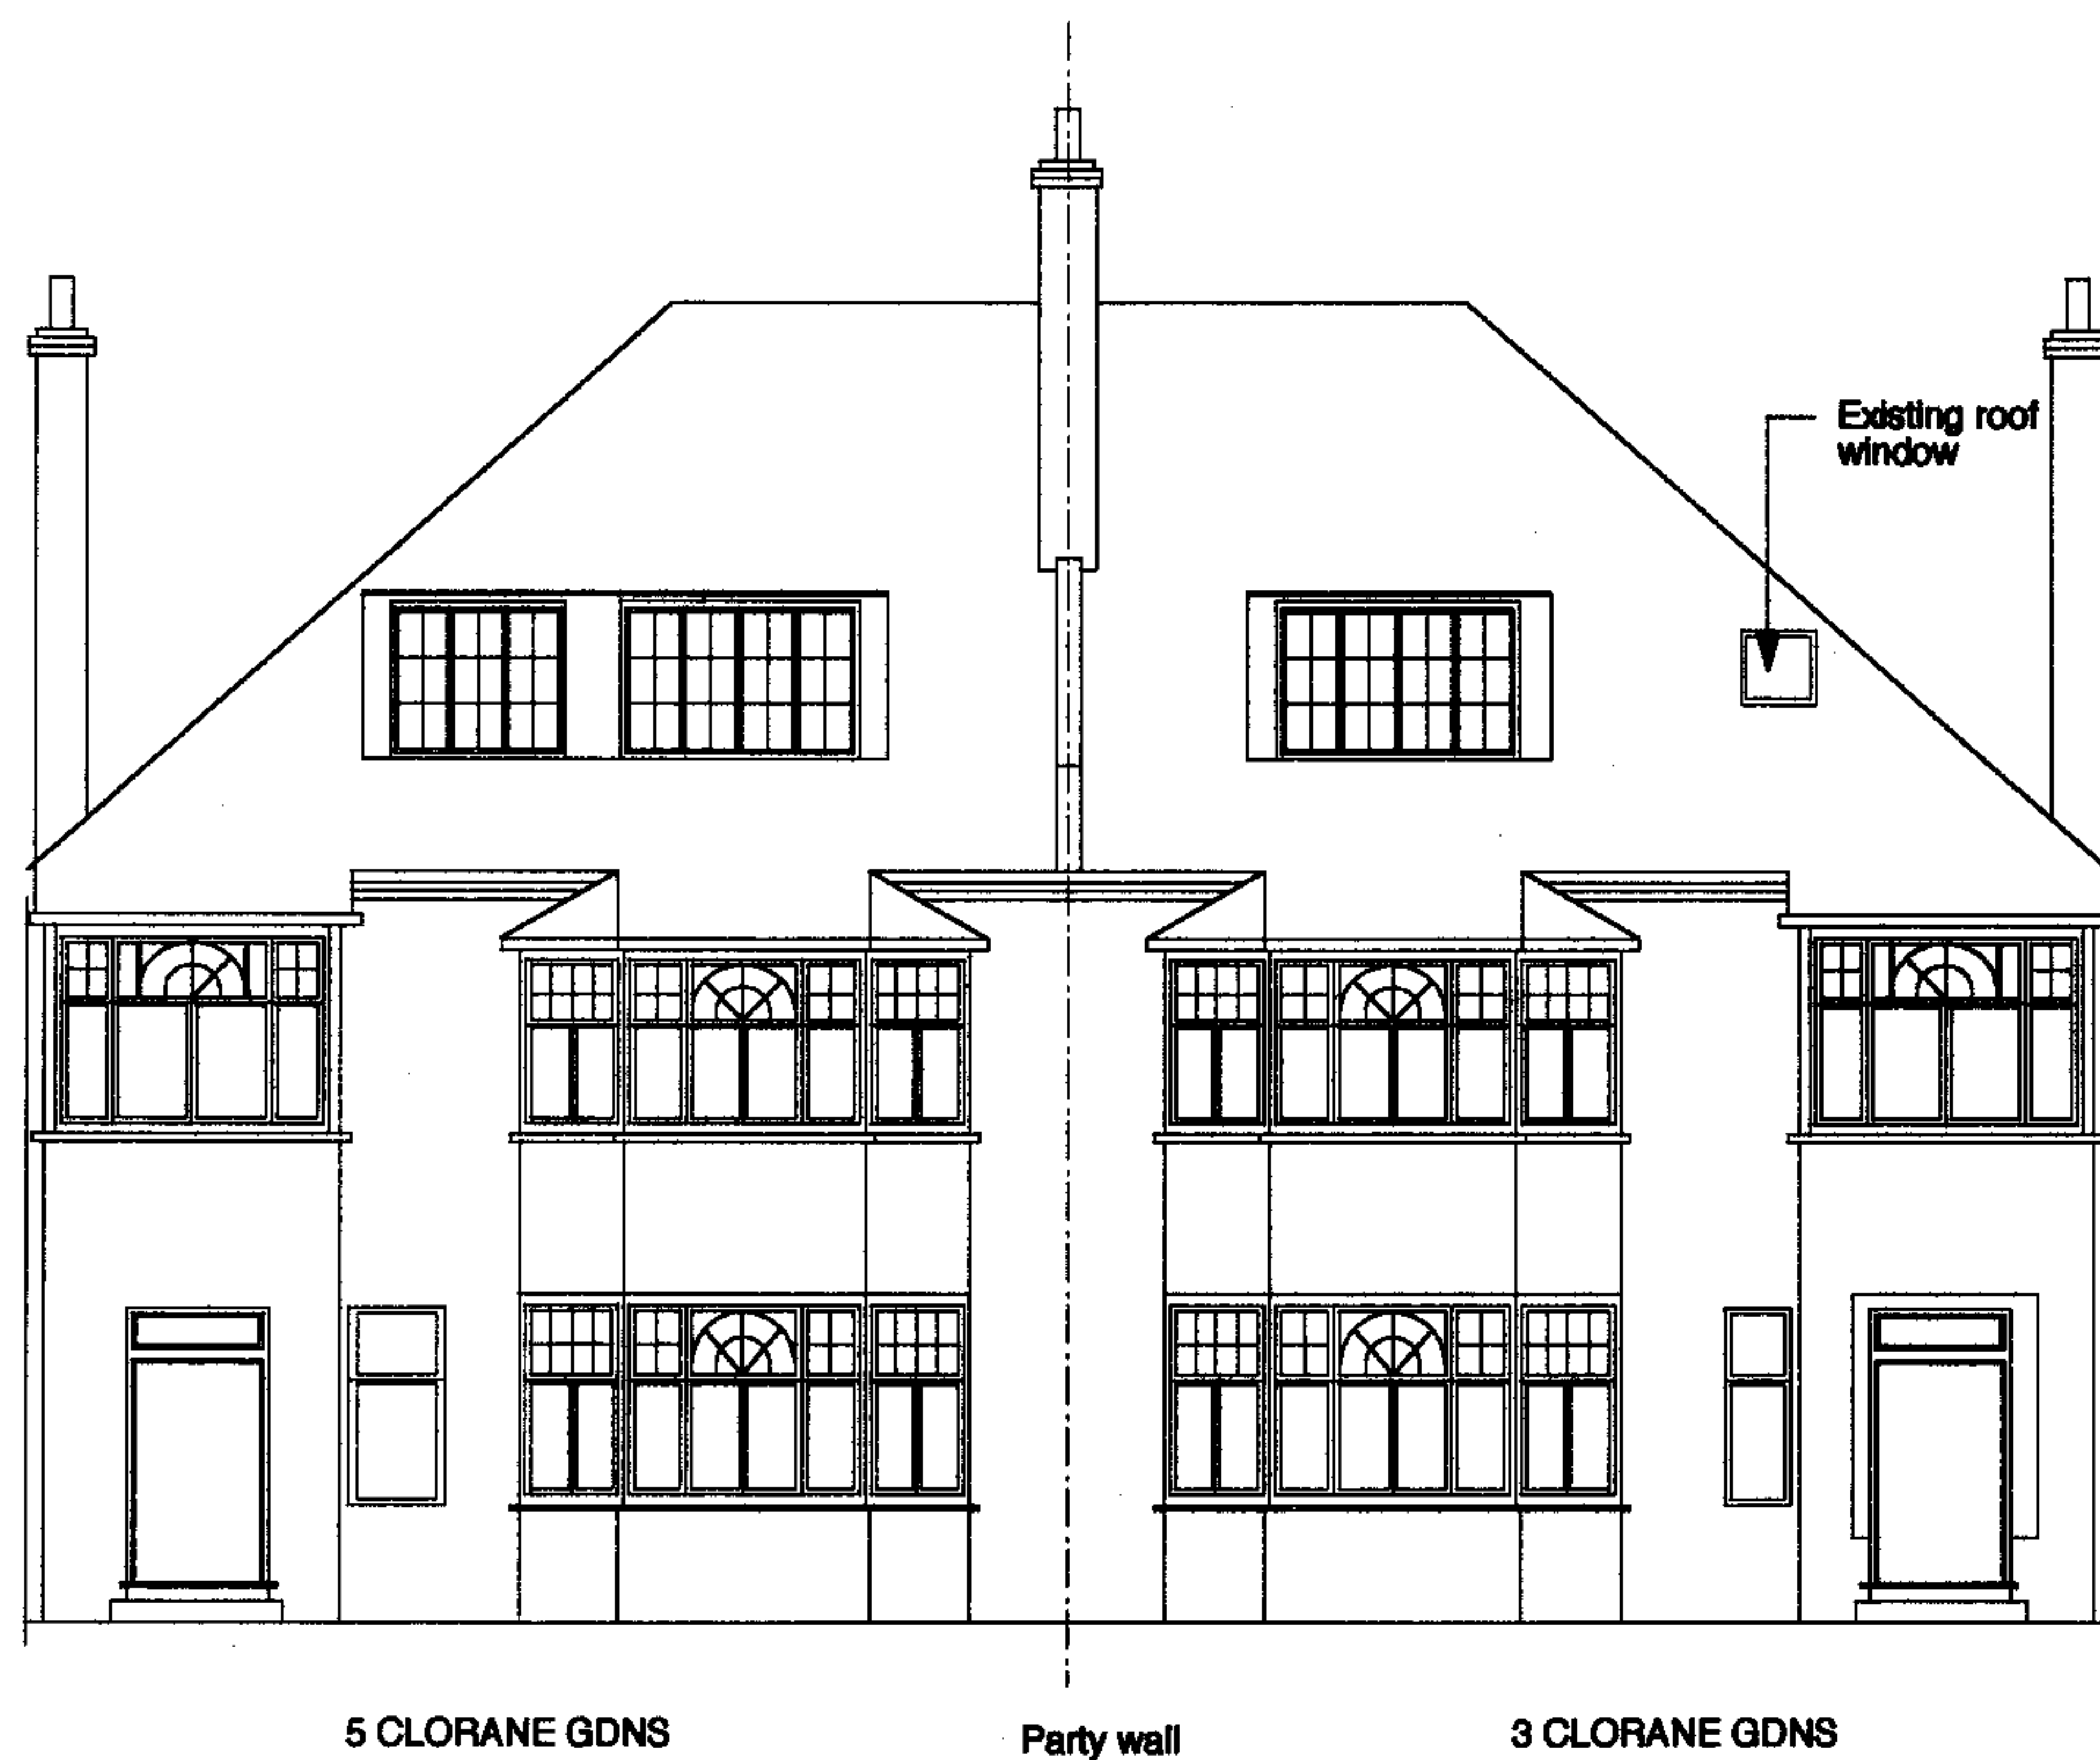

EXISTING FRONT ELEVATION

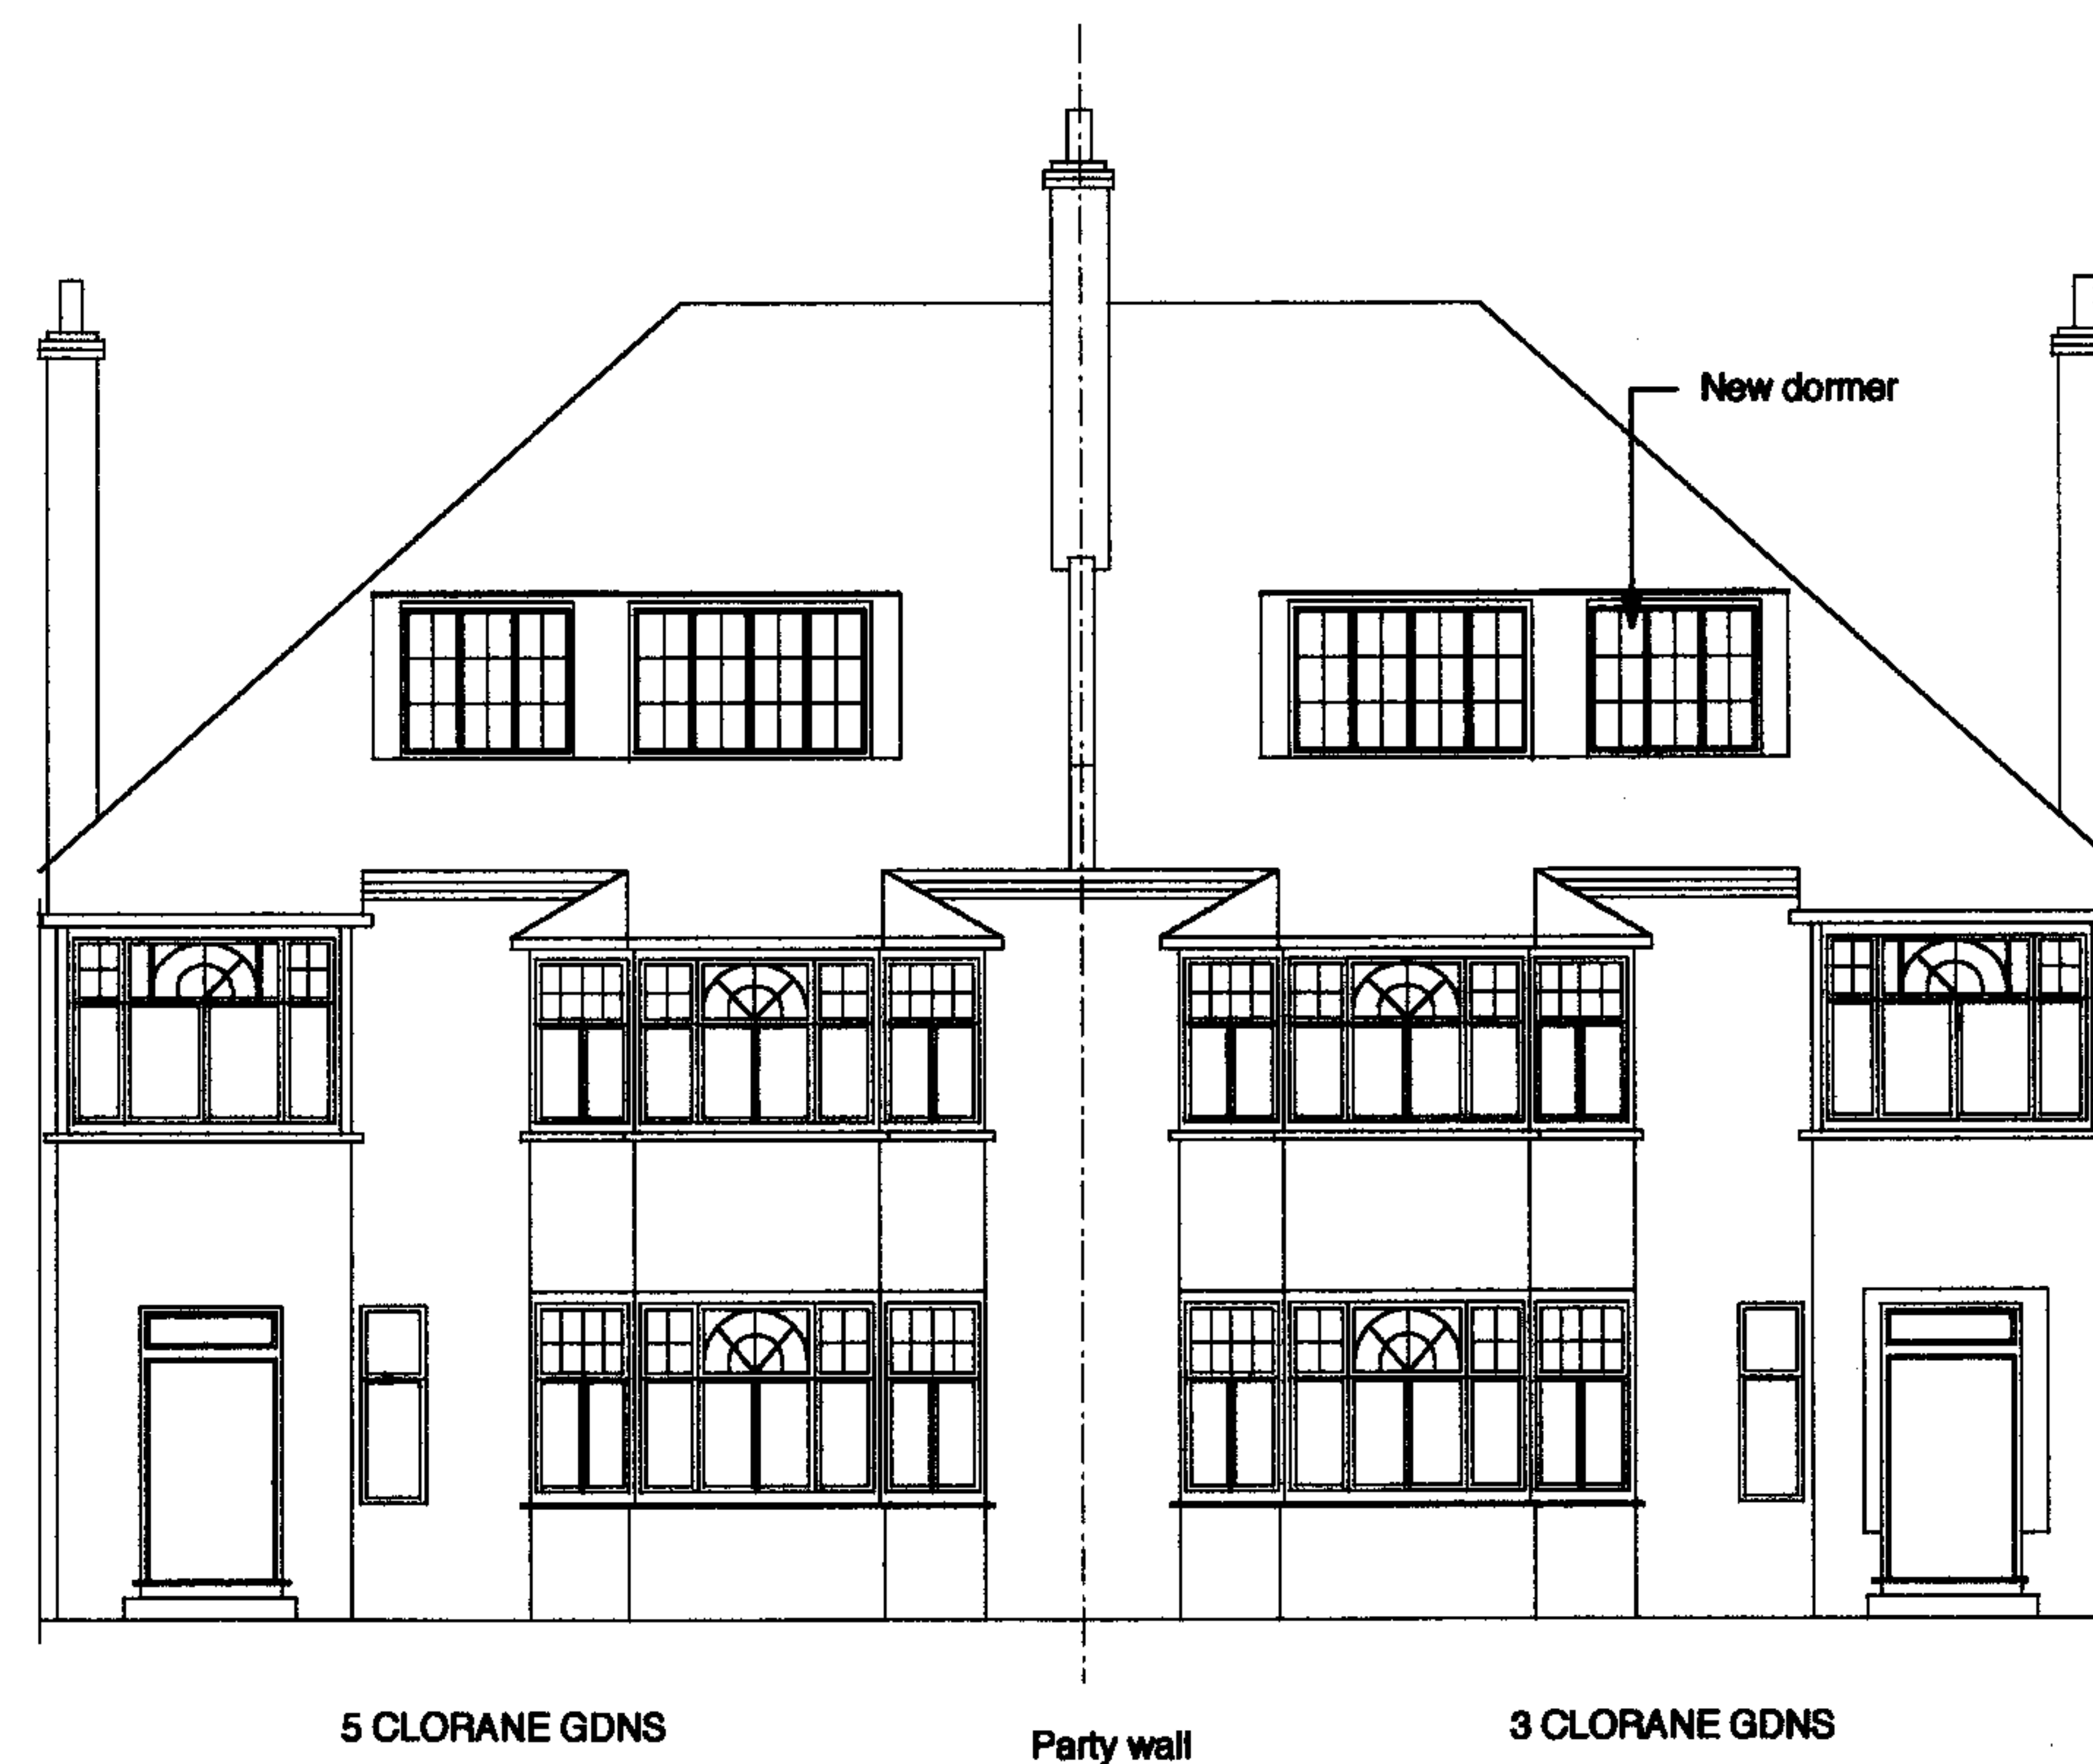

PROPOSED FRONT ELEVATION

RECEIVED
- 3 APR 2007

STUDIO VRANICKI 27 UPPER PARK ROAD LONDON NW3 2UW T 020 7586 6364 F 020 7483 2214 e info@studiovranicki.com	PROJECT		3 CLORANE GDNS, NW3		JOB NO
	TITLE		EXISTING & PROPOSED FRONT ELEVATION		133
	SCALE		DATE	DRAWN	CHECKED
	1 : 100		29/03/07		REV