


SITE PLAN

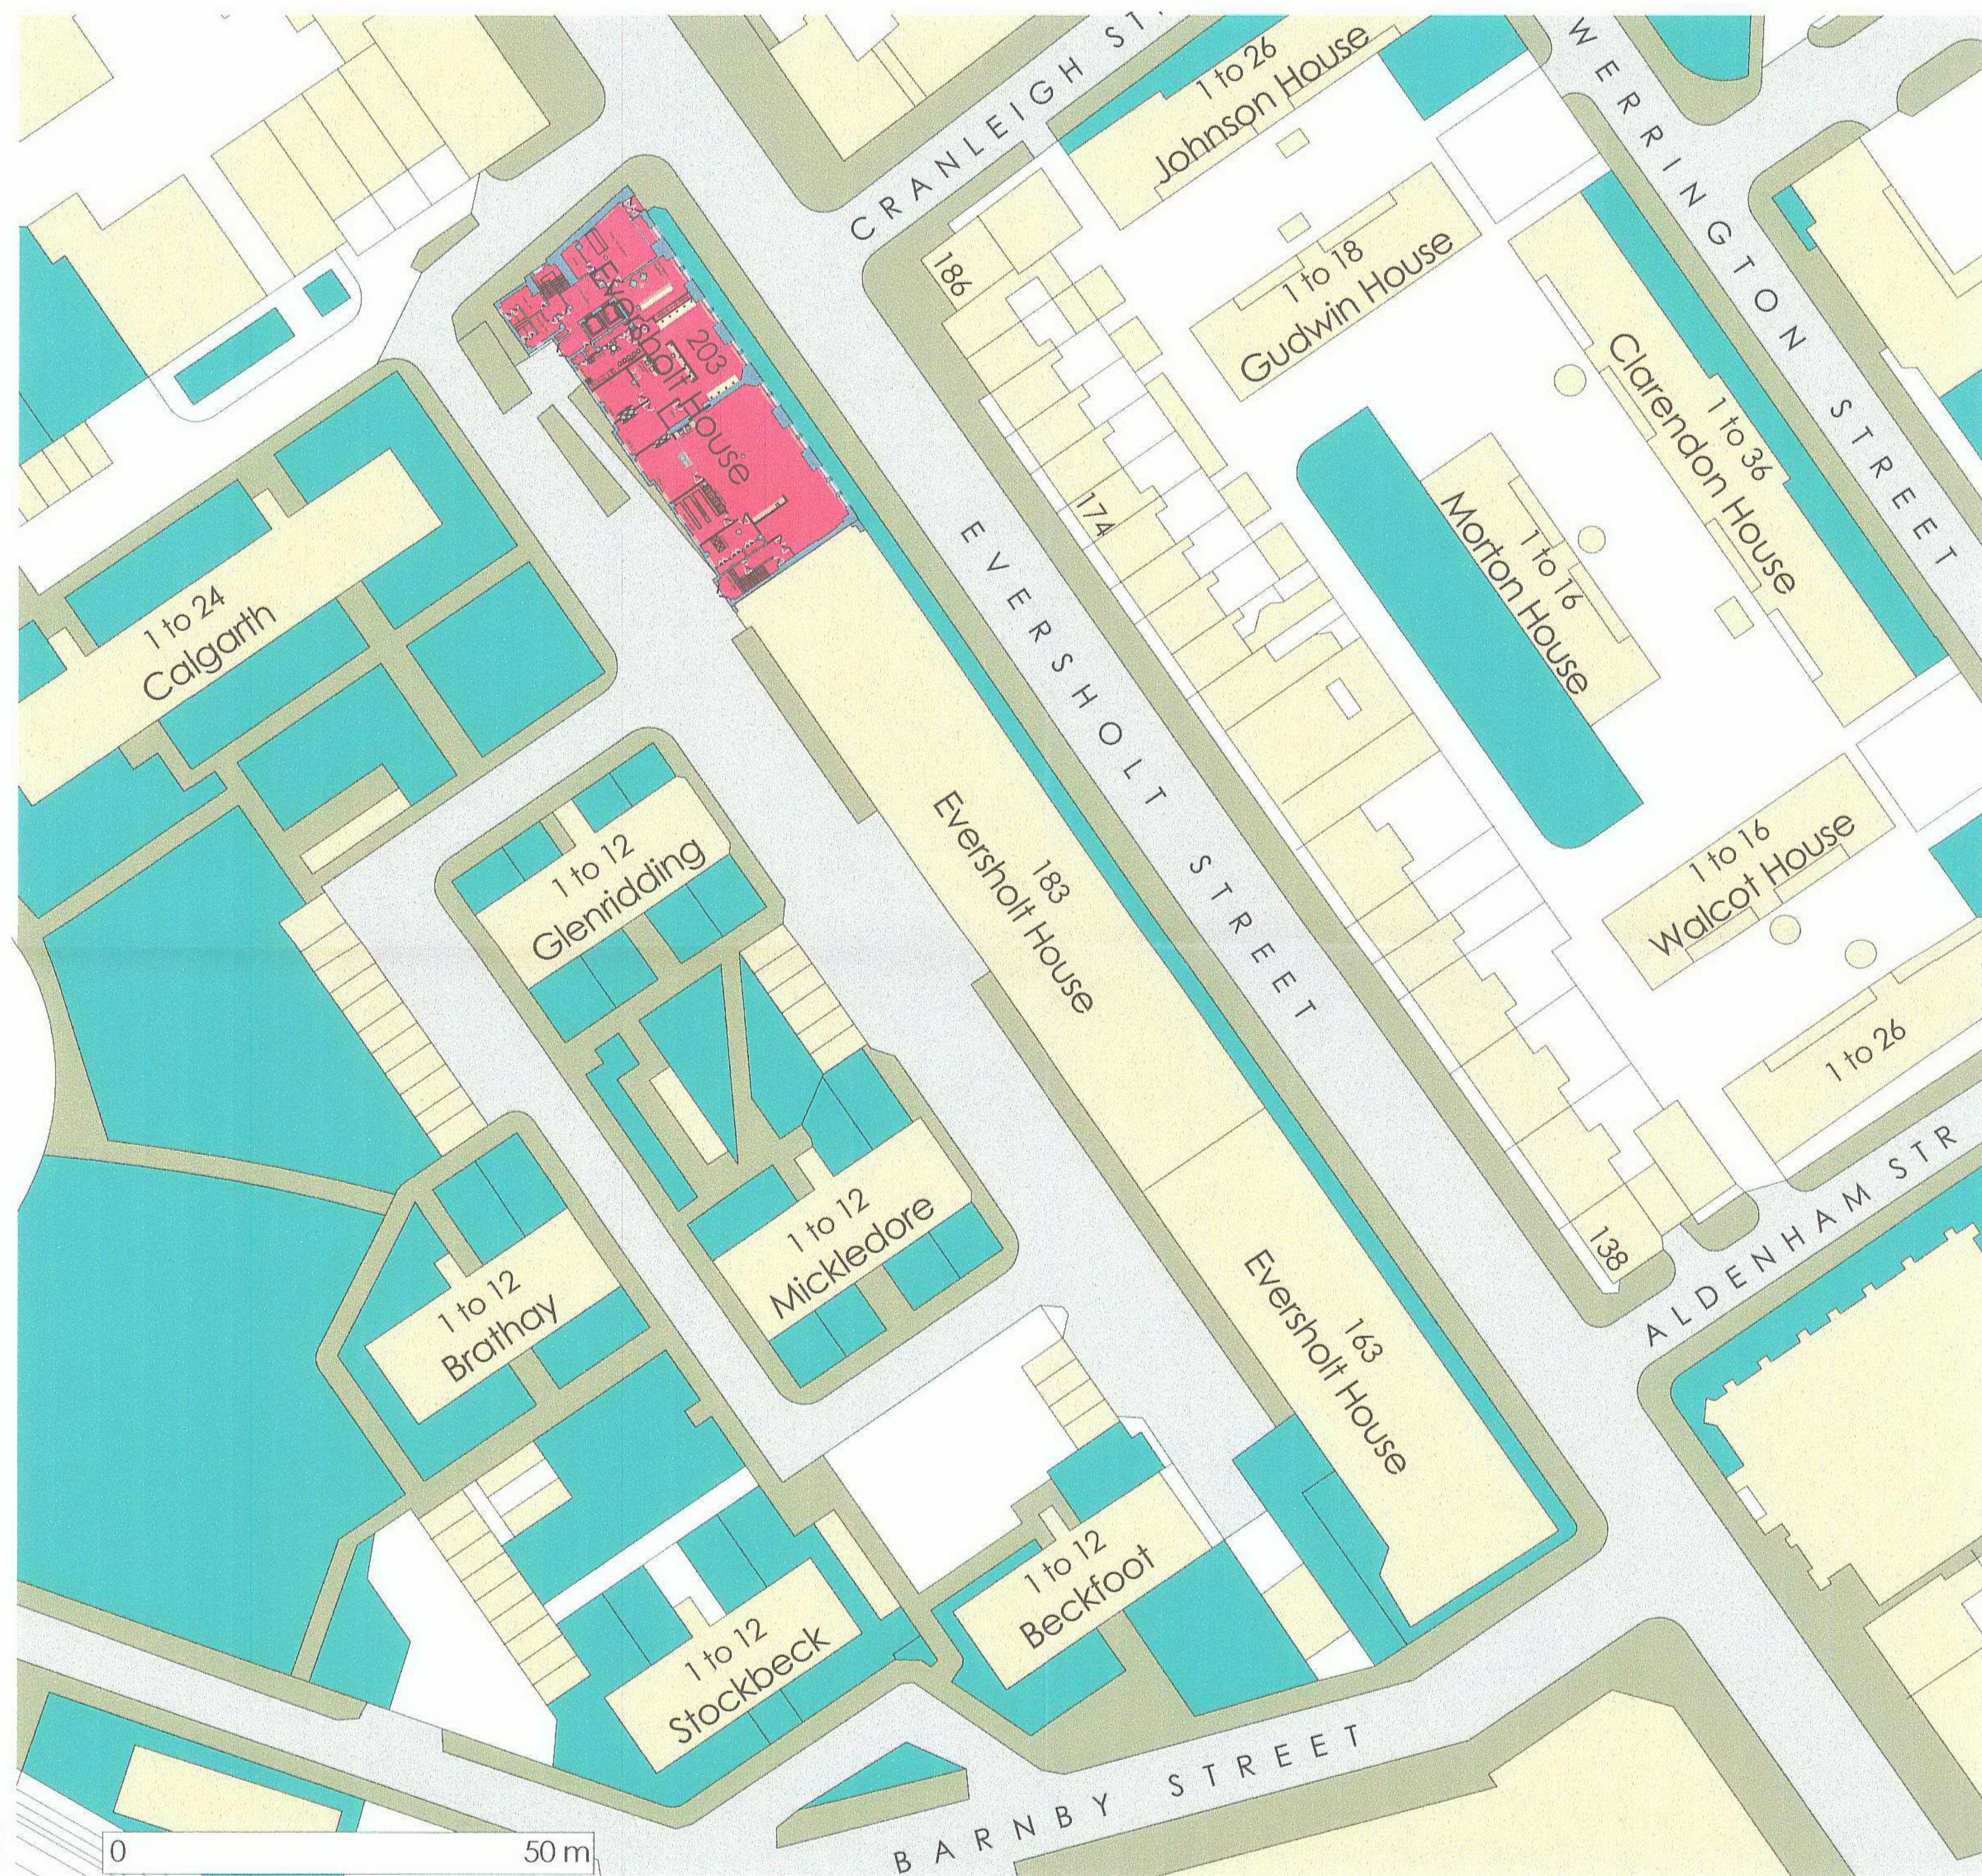

THIS DRAWING REMAINS THE PROPERTY OF BASE INTERIORS LTD. IT MAY NOT BE COPIED OR REPRODUCED WITHOUT EXPRESS WRITTEN CONSENT. FIGURED PROPORTIONS SHOULD BE USED WHERE GIVEN. DO NOT SCALE.

REV	DESCRIPTION	DATE

Landmark Education Corp.

CLIENT

203 Eversholt Street
London NW1 1BU

SITE ADDRESS

SITE PLAN

DRAWING TITLE	REV.
LEC 132	S 001

PROJECT NO.	DRAWING NO.	REV.
1:500	Proposed	

SCALE	DESCRIPTION
A.V	12 March 07

DRAWN	DATE

T: 020 7487 3222

F: 020 7487 3555

BASE INTERIORS

BASE
5 OLDURY PLACE, LONDON W1U 5PE