




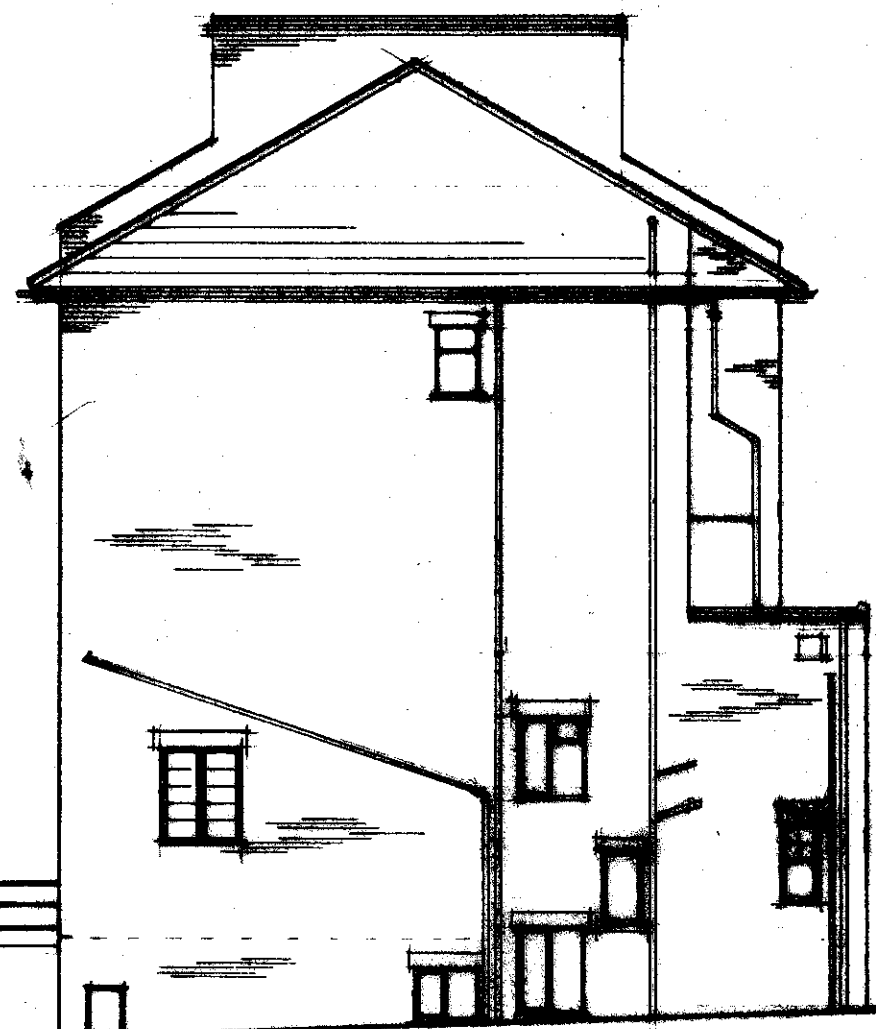

SIDE ELEVATION

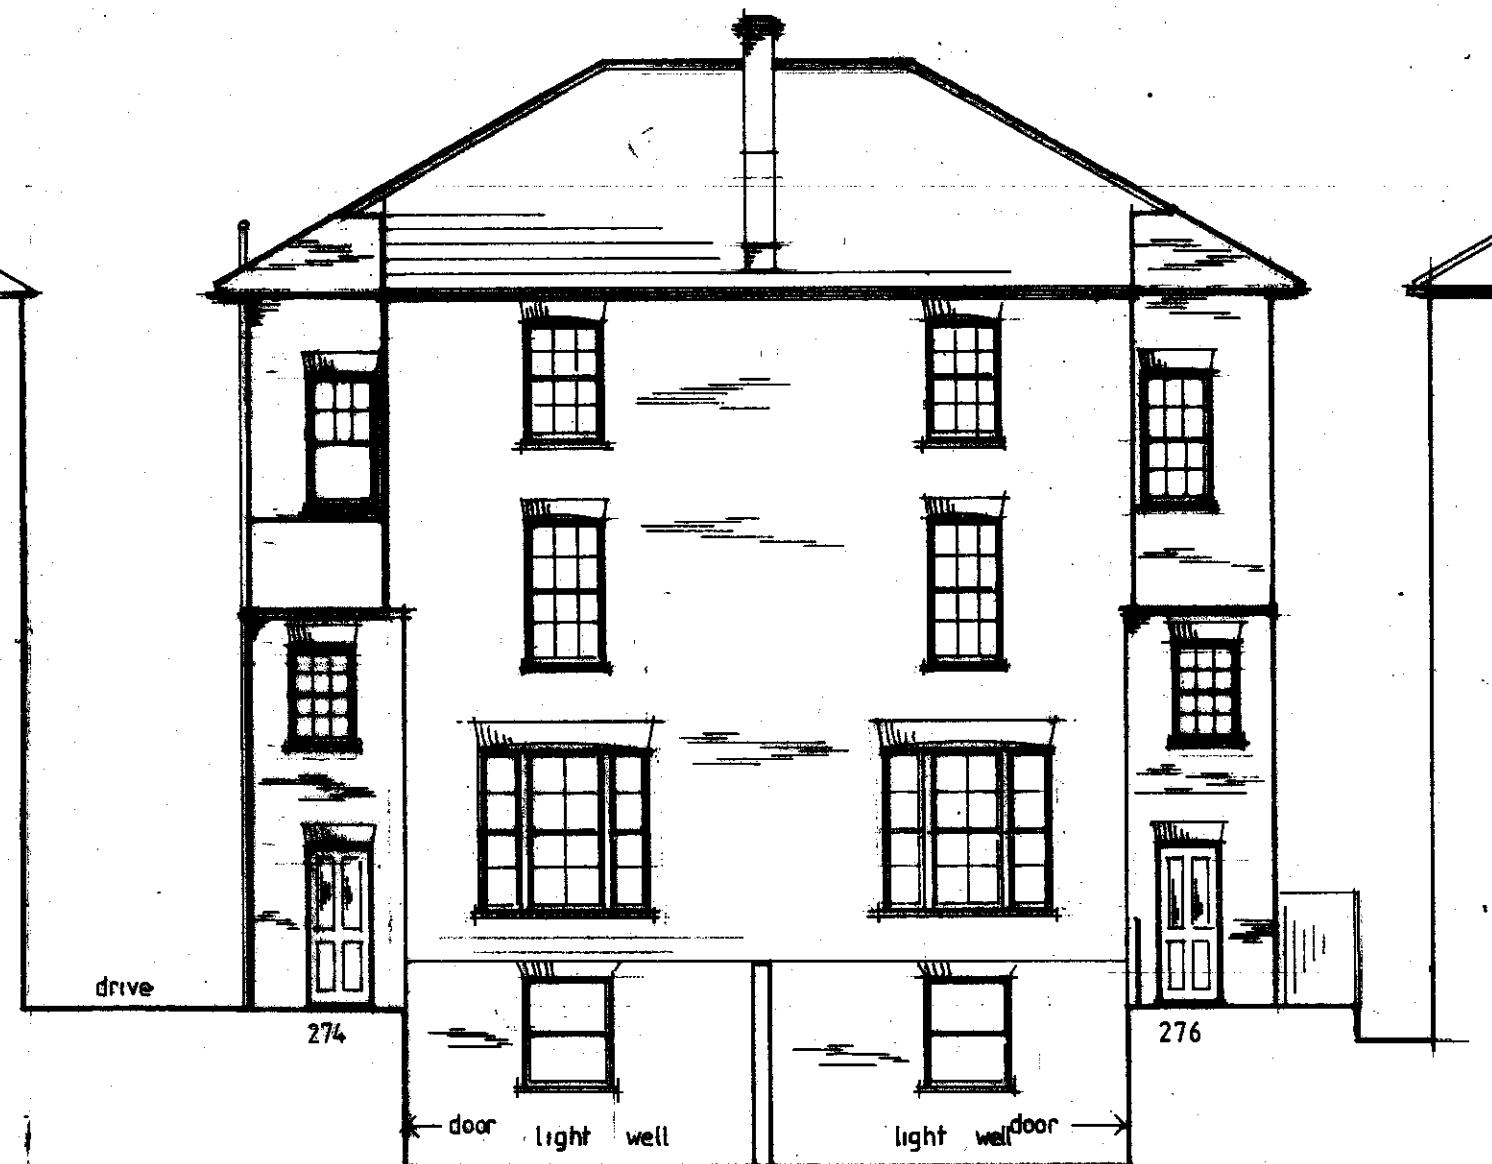

REAR ELEVATION

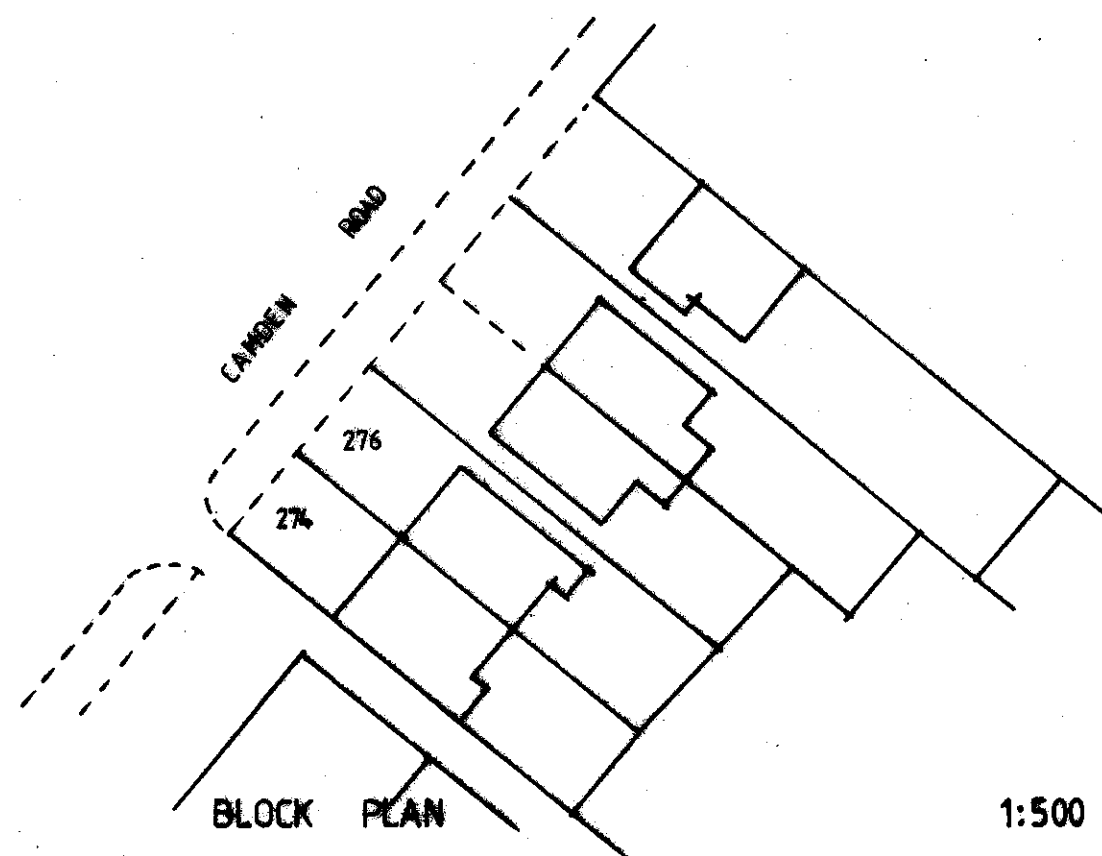

BLOCK PLAN

1:500

RECEIVED
27 MAR 2007


Job 274 & 276 CAMDEN ROAD LONDON N7
AS EXISTING

John Graham FRICS MBEng MIAS
Chartered Building Surveyor
15 Spinney Lane Kettering
Northamptonshire NN15 6LY
Tel/Fax 01536 481036


Scale 1:100

Date MAY 2005

Drg No. 05-0501

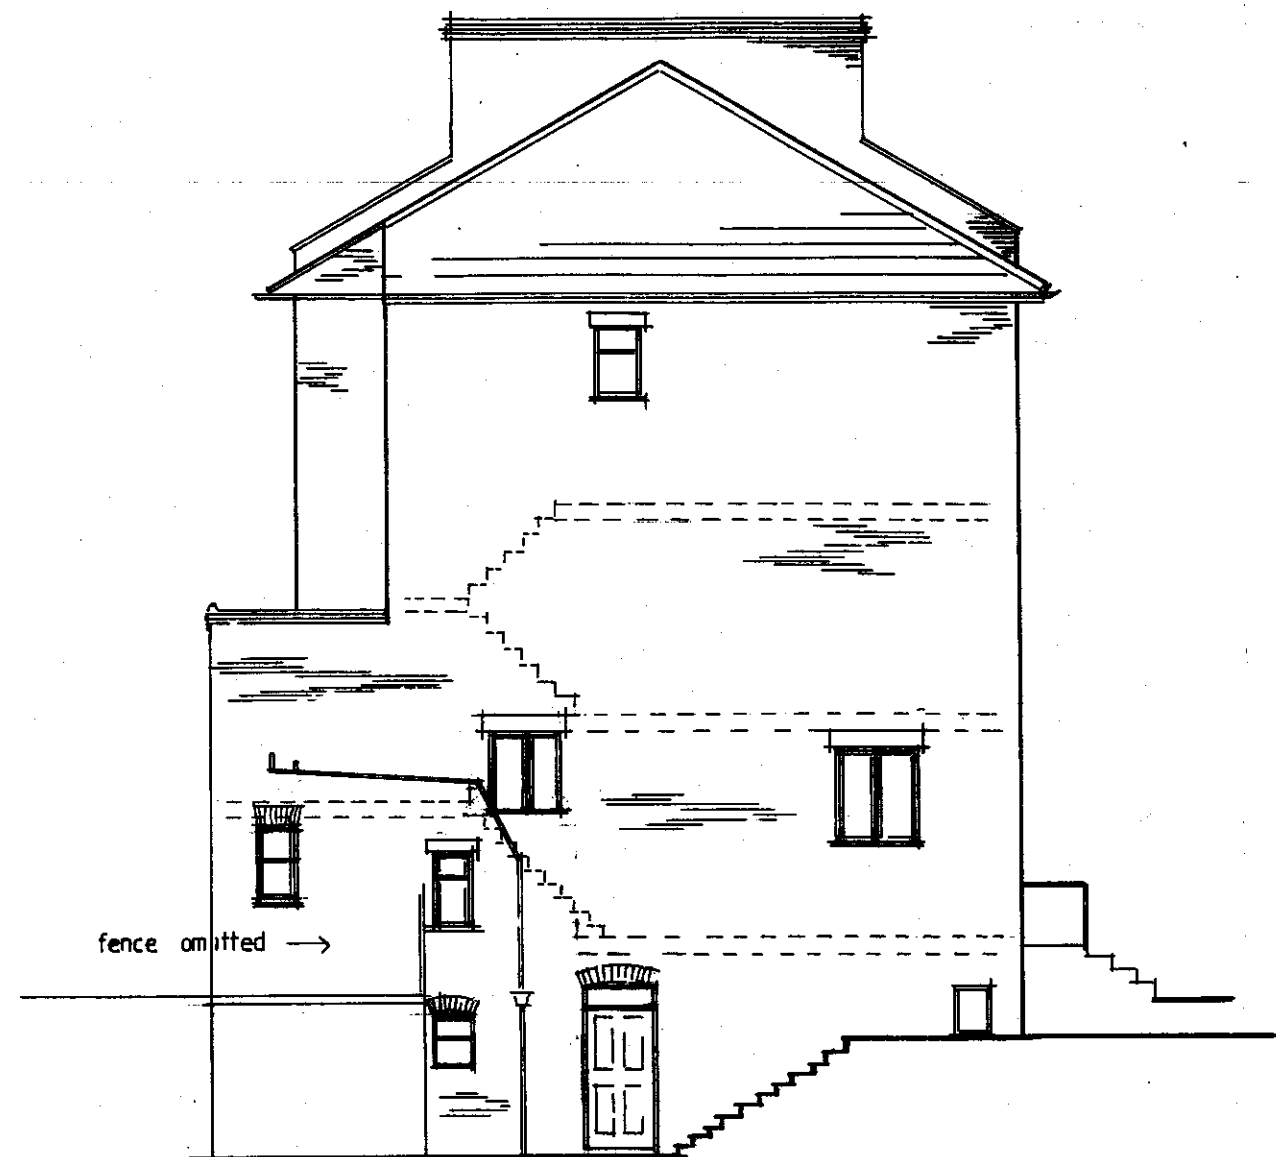

SIDE ELEVATION

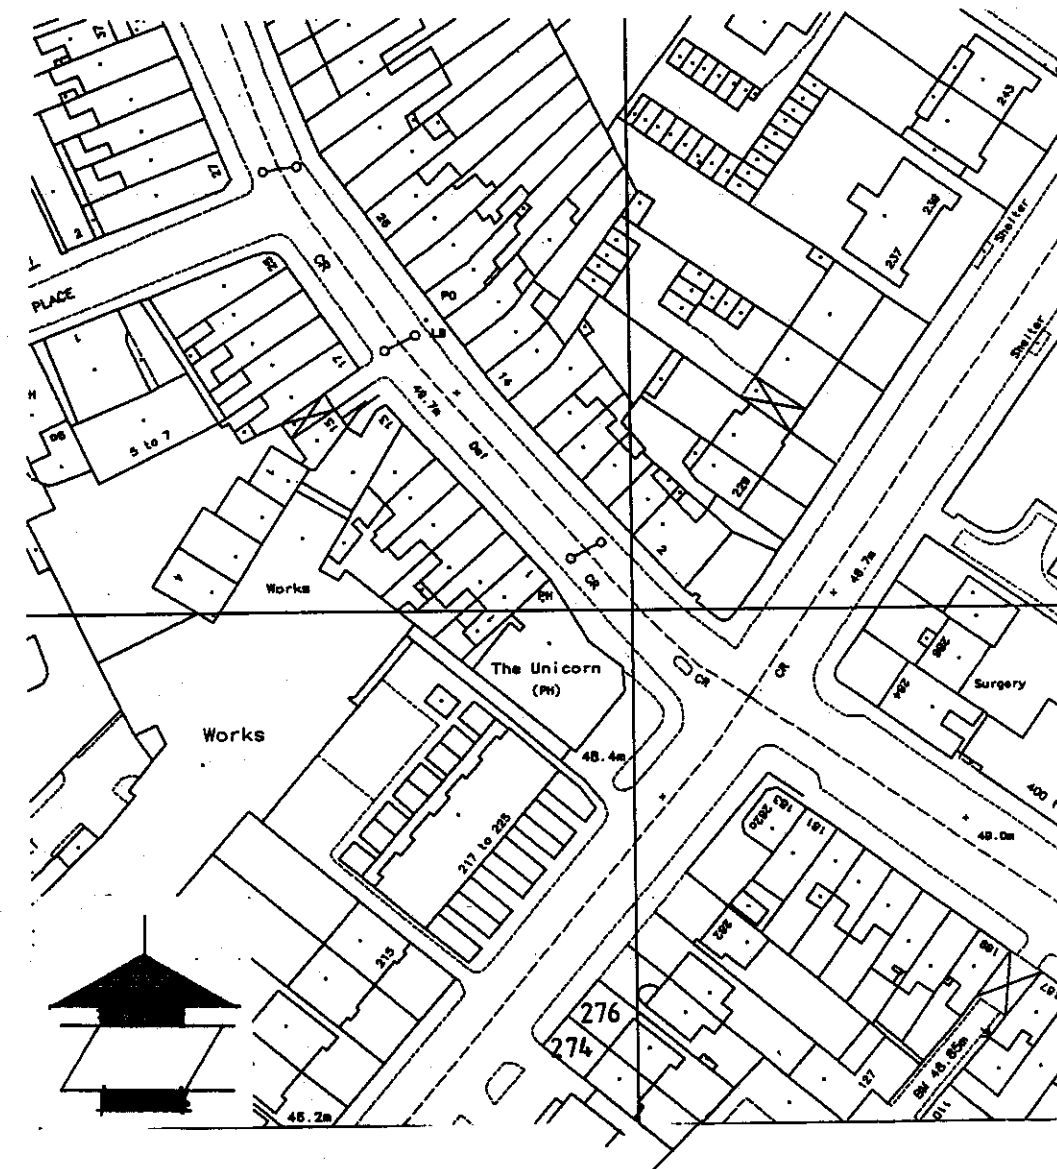

LOCATION PLAN 1:1250

RECEIVED
27 MAR 2007



Job 274 & 276 CAMDEN ROAD LONDON N7
ELEVATIONS AS EXISTING

John Graham FRICS MBEng MIAS
Chartered Building Surveyor
15 Spinney Lane Kettering
Northamptonshire NN15 6LY
Tel/Fax 01536 481036

Scale 1:100

Date MAY 2005

Drg No. 05-0502

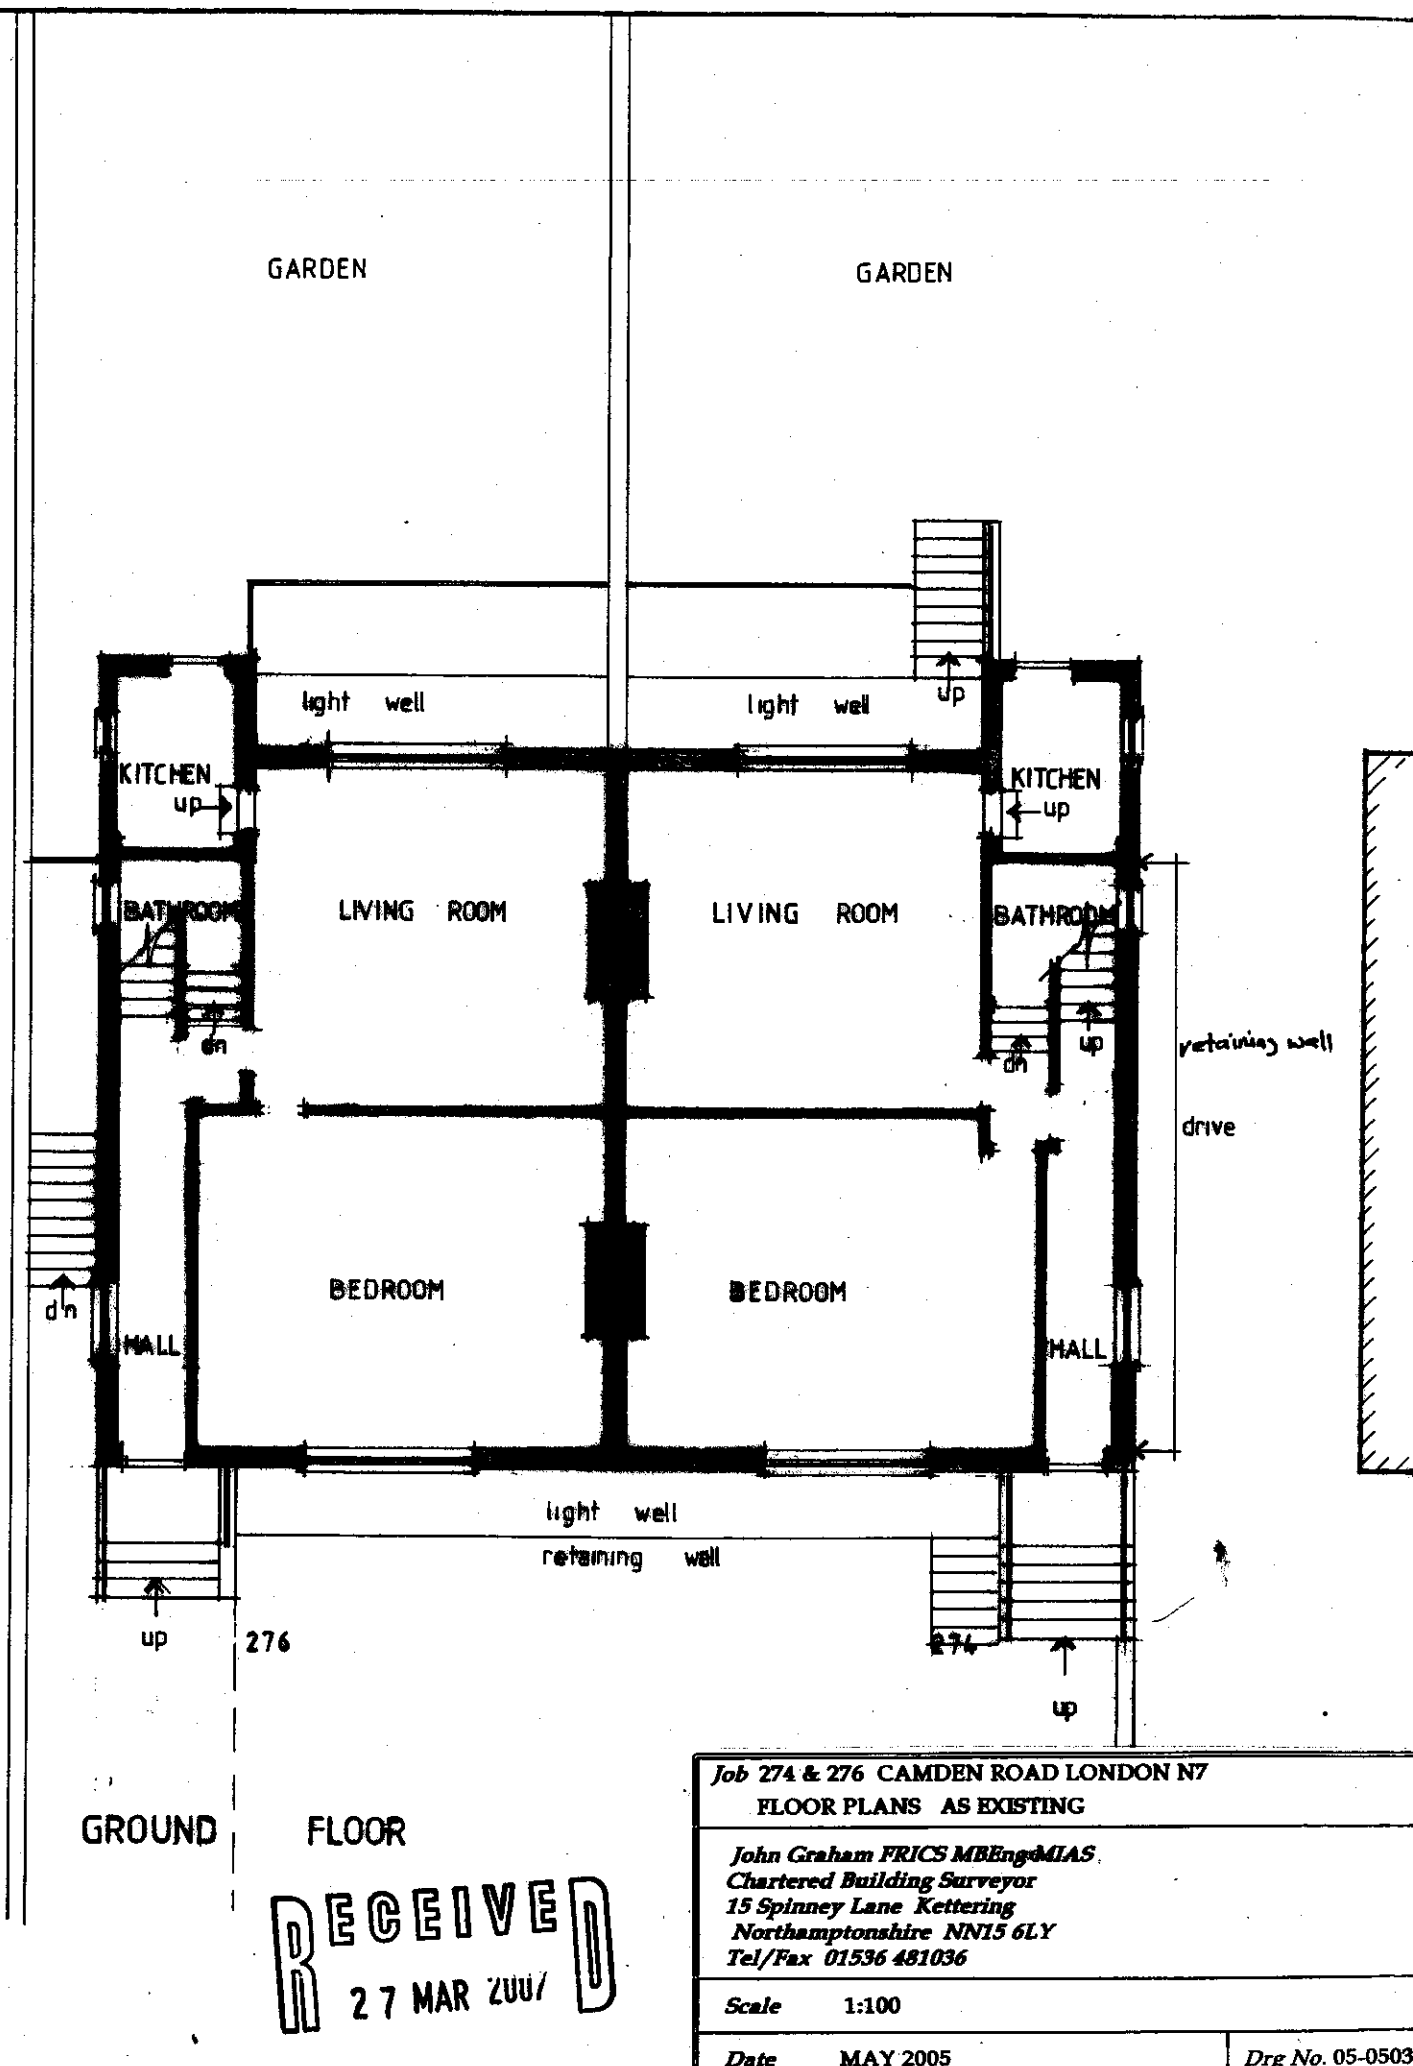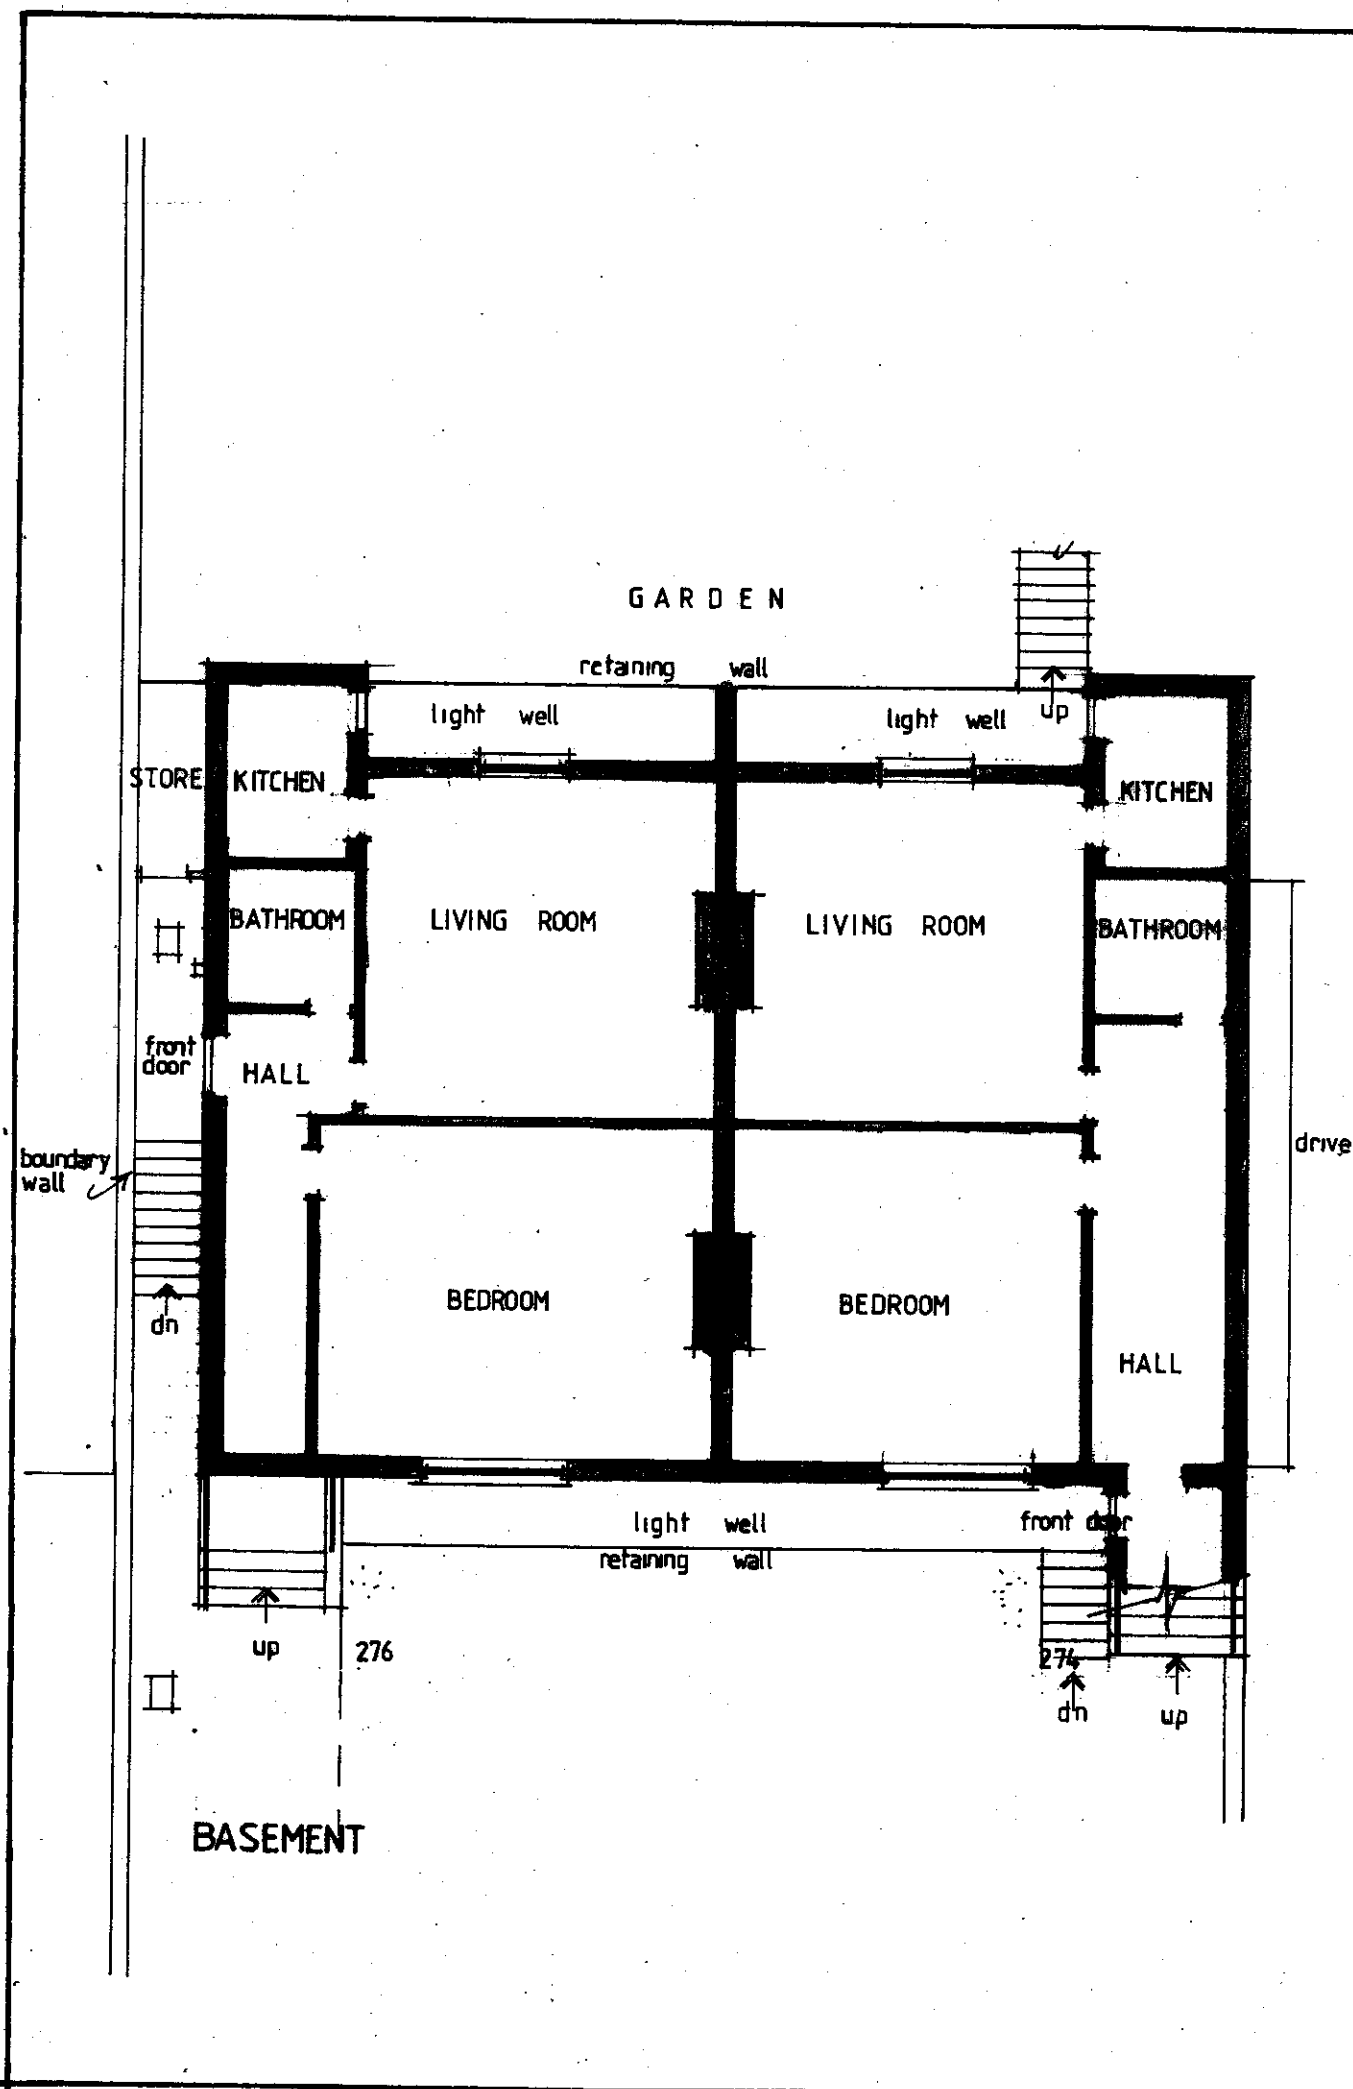

RECEIVED
27 MAR 2007

Job 274 & 276 CAMDEN ROAD LONDON N7
FLOOR PLANS AS EXISTING

John Graham FRICS MBEng MIAS
Chartered Building Surveyor
15 Spinney Lane Kettering
Northamptonshire NN15 6LY
Tel/Fax 01536 481036

Scale 1:100

Date MAY 2005

Drg No. 05-0503