

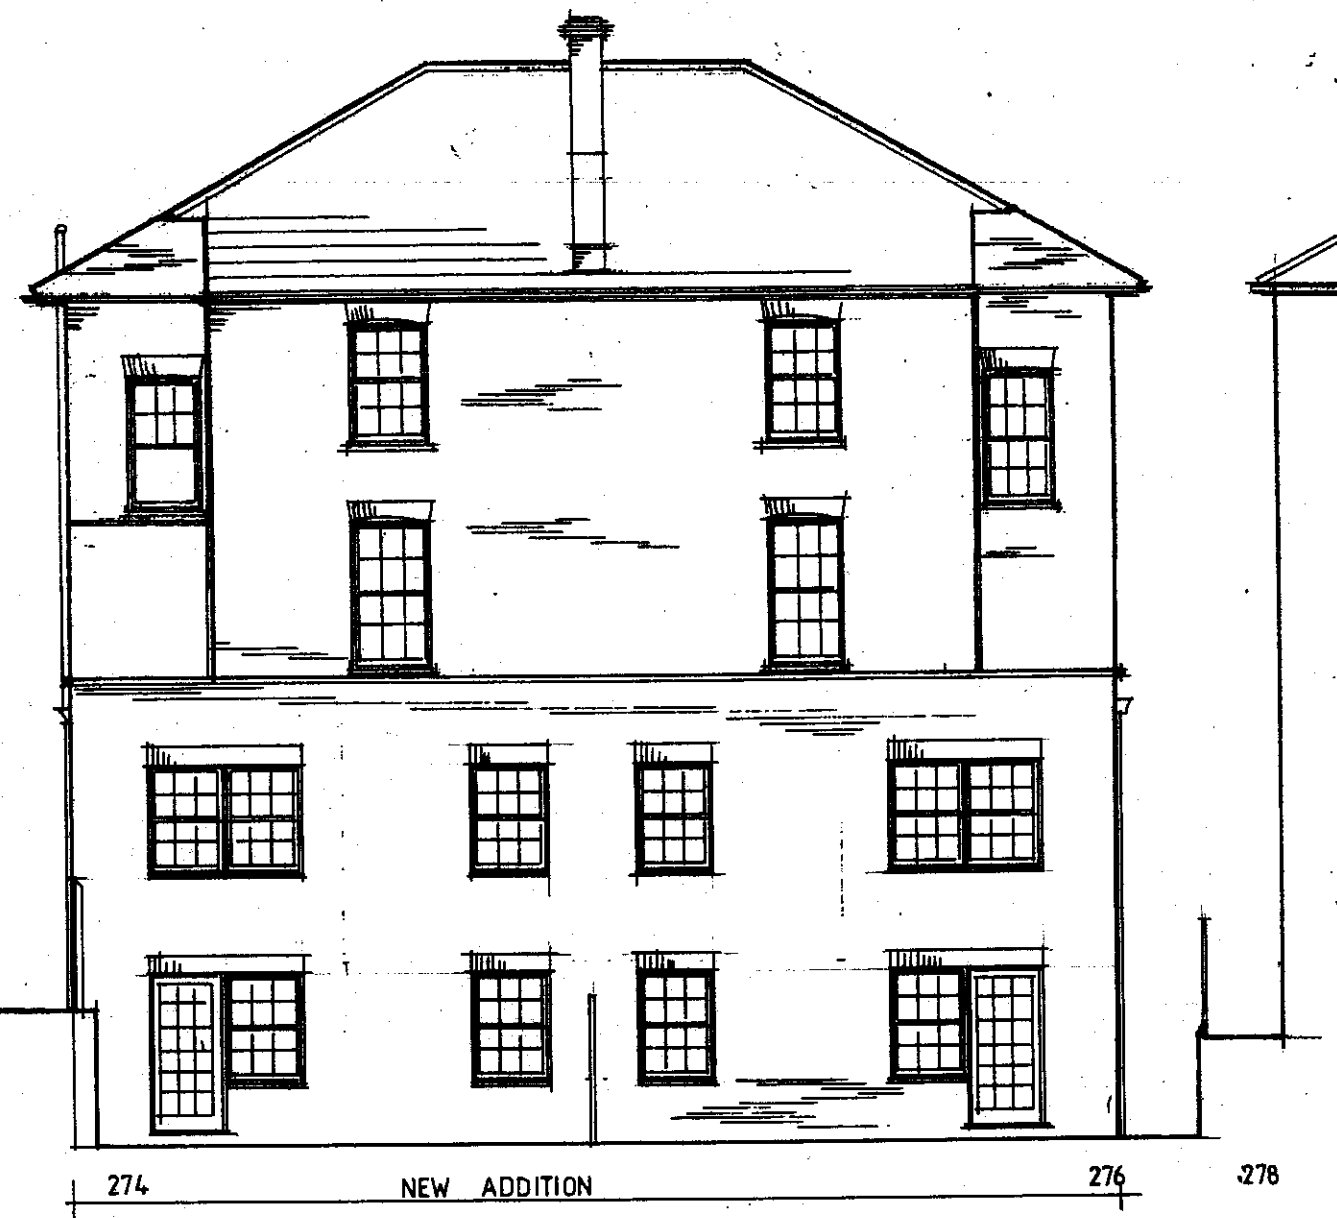


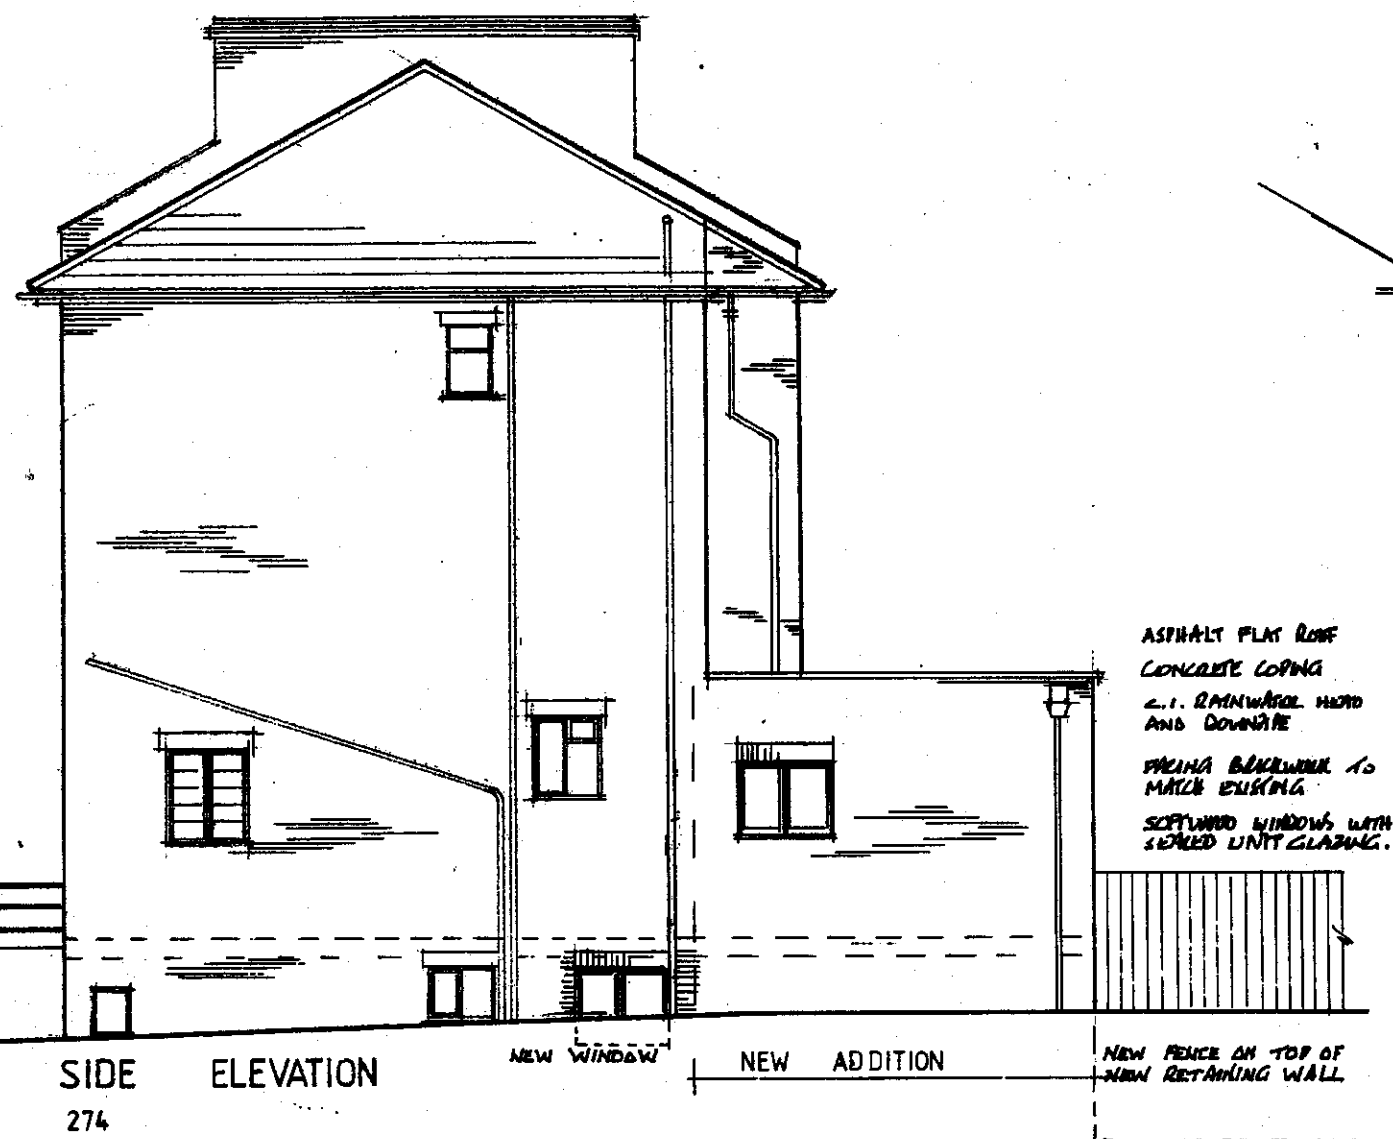

REAR ELEVATION

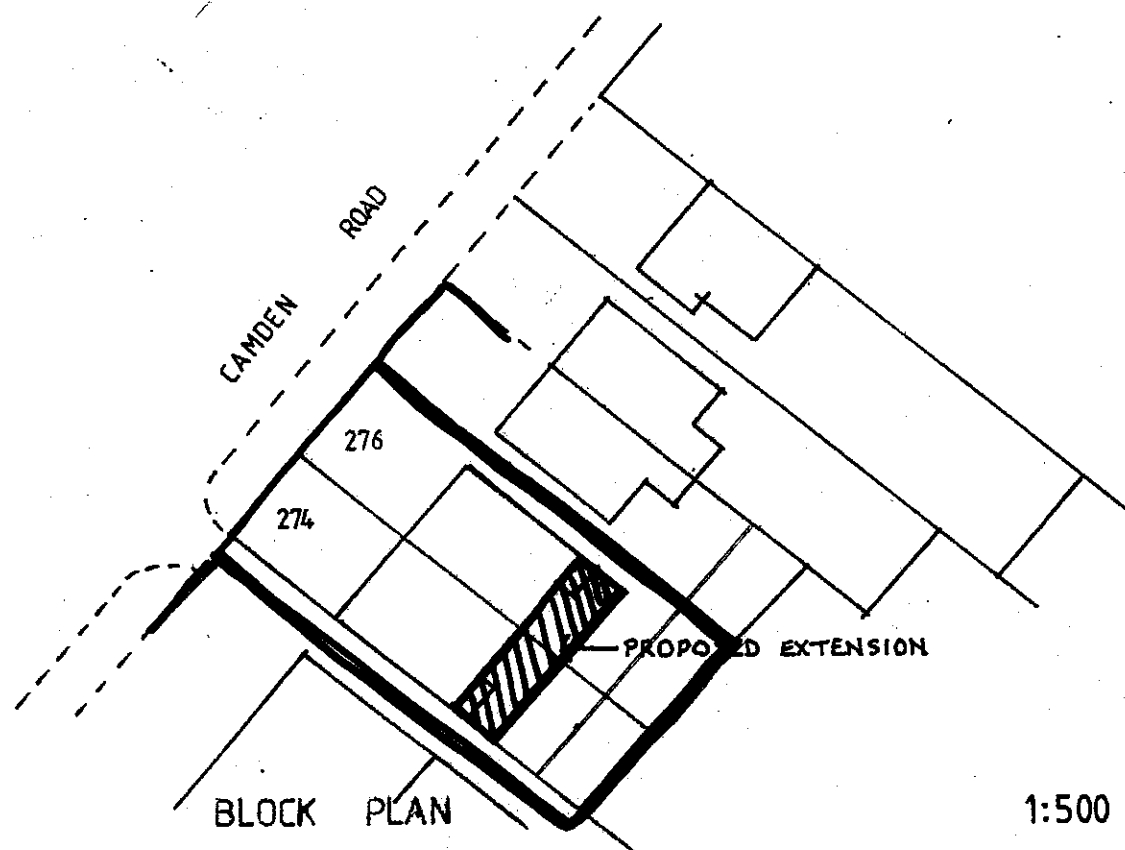

1:500

RECEIVED
27 MAR 2007



Job 274 & 276 CAMDEN ROAD LONDON N7
SIDE AND REAR ELEVATIONS
AS PROPOSED

John Graham FRICS MBEng MIAS
Chartered Building Surveyor
15 Spinney Lane Kettering
Northamptonshire NN15 6LY
Tel/Fax 01536 481036

Scale 1:100

Date FEB 2007

Dwg No. 05-0505

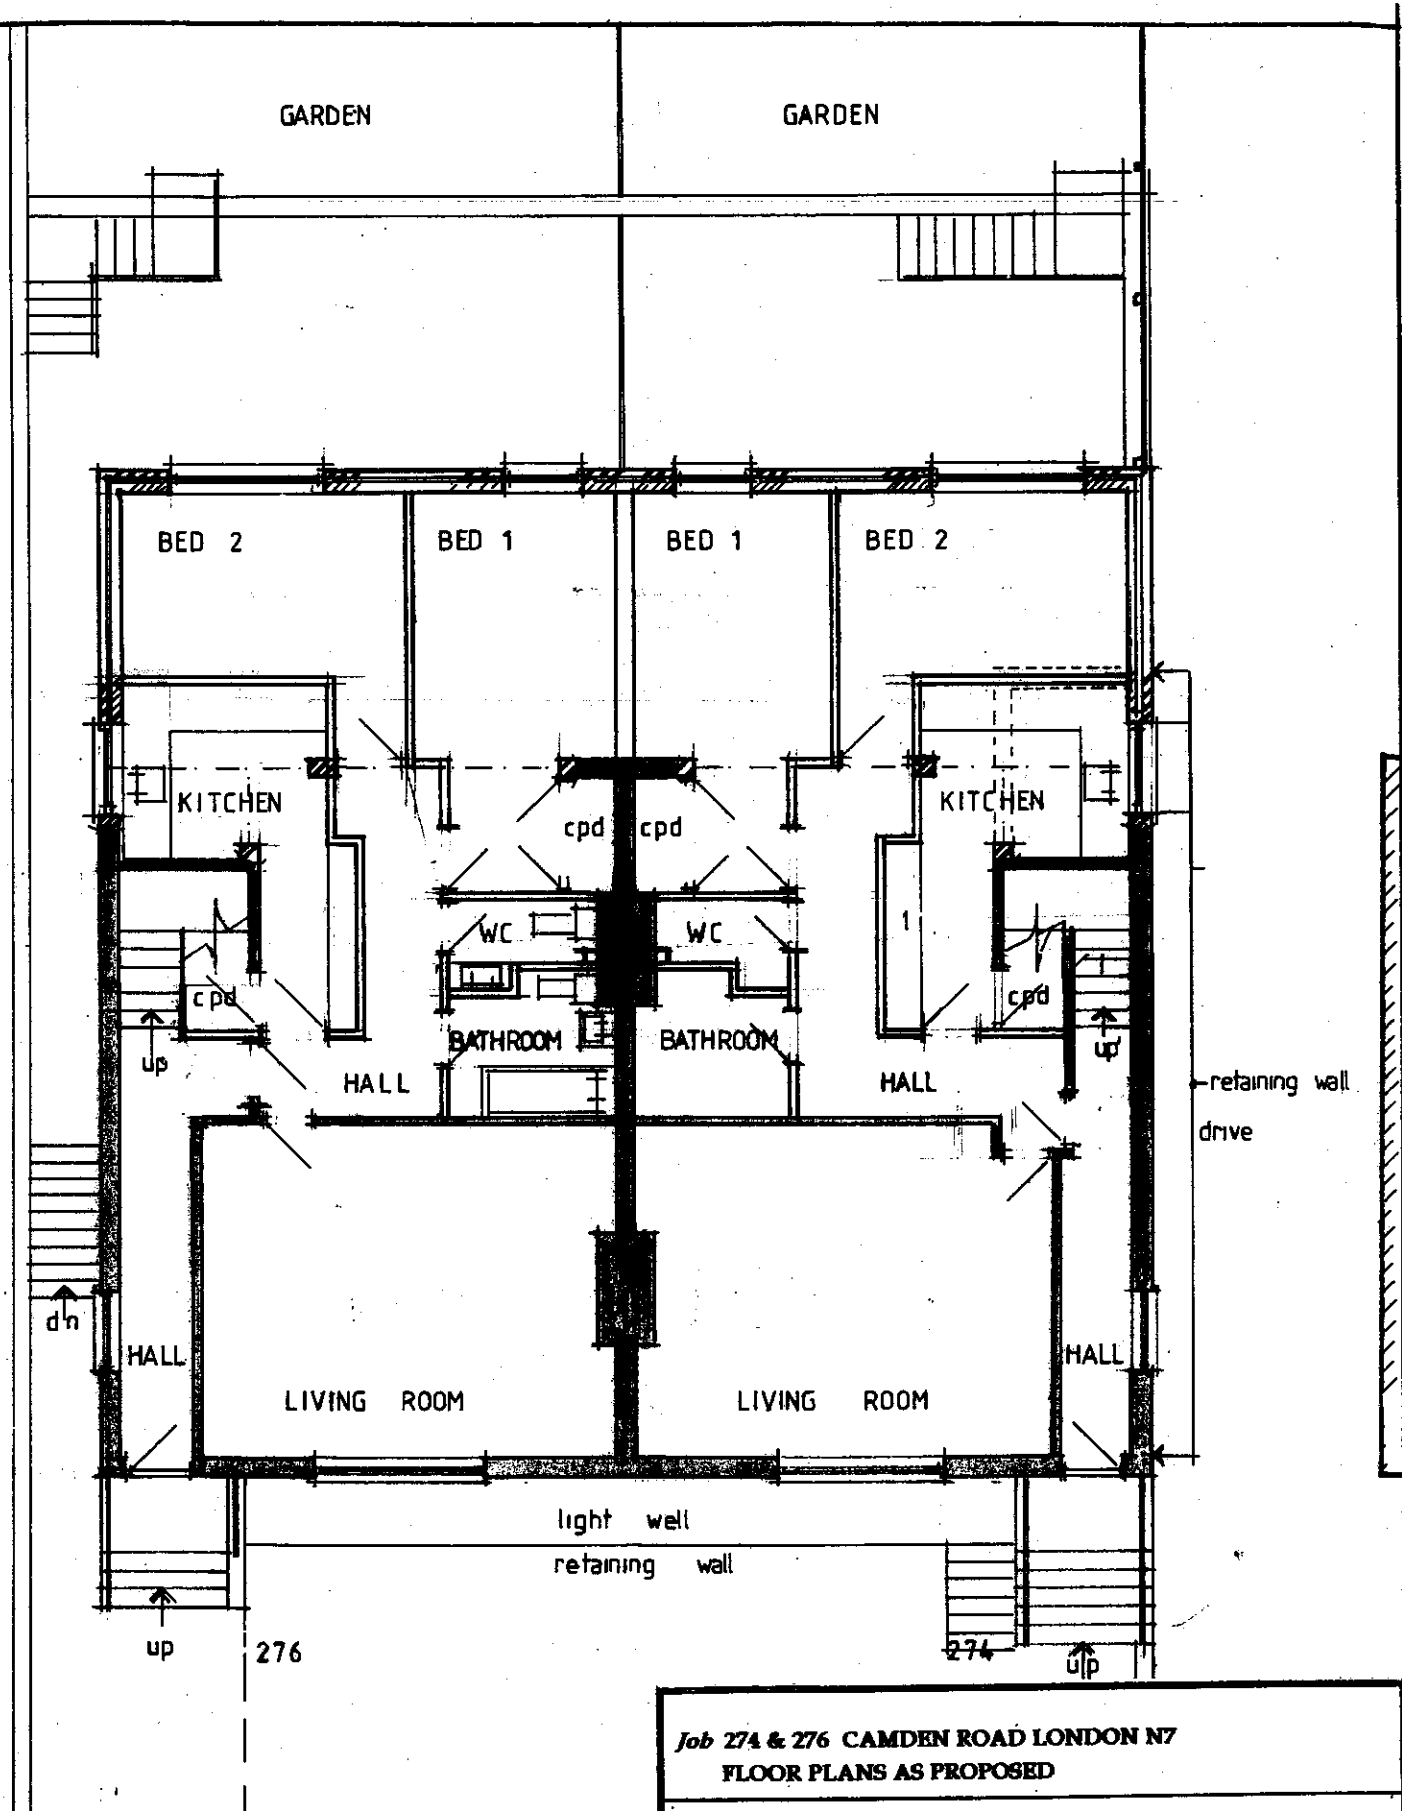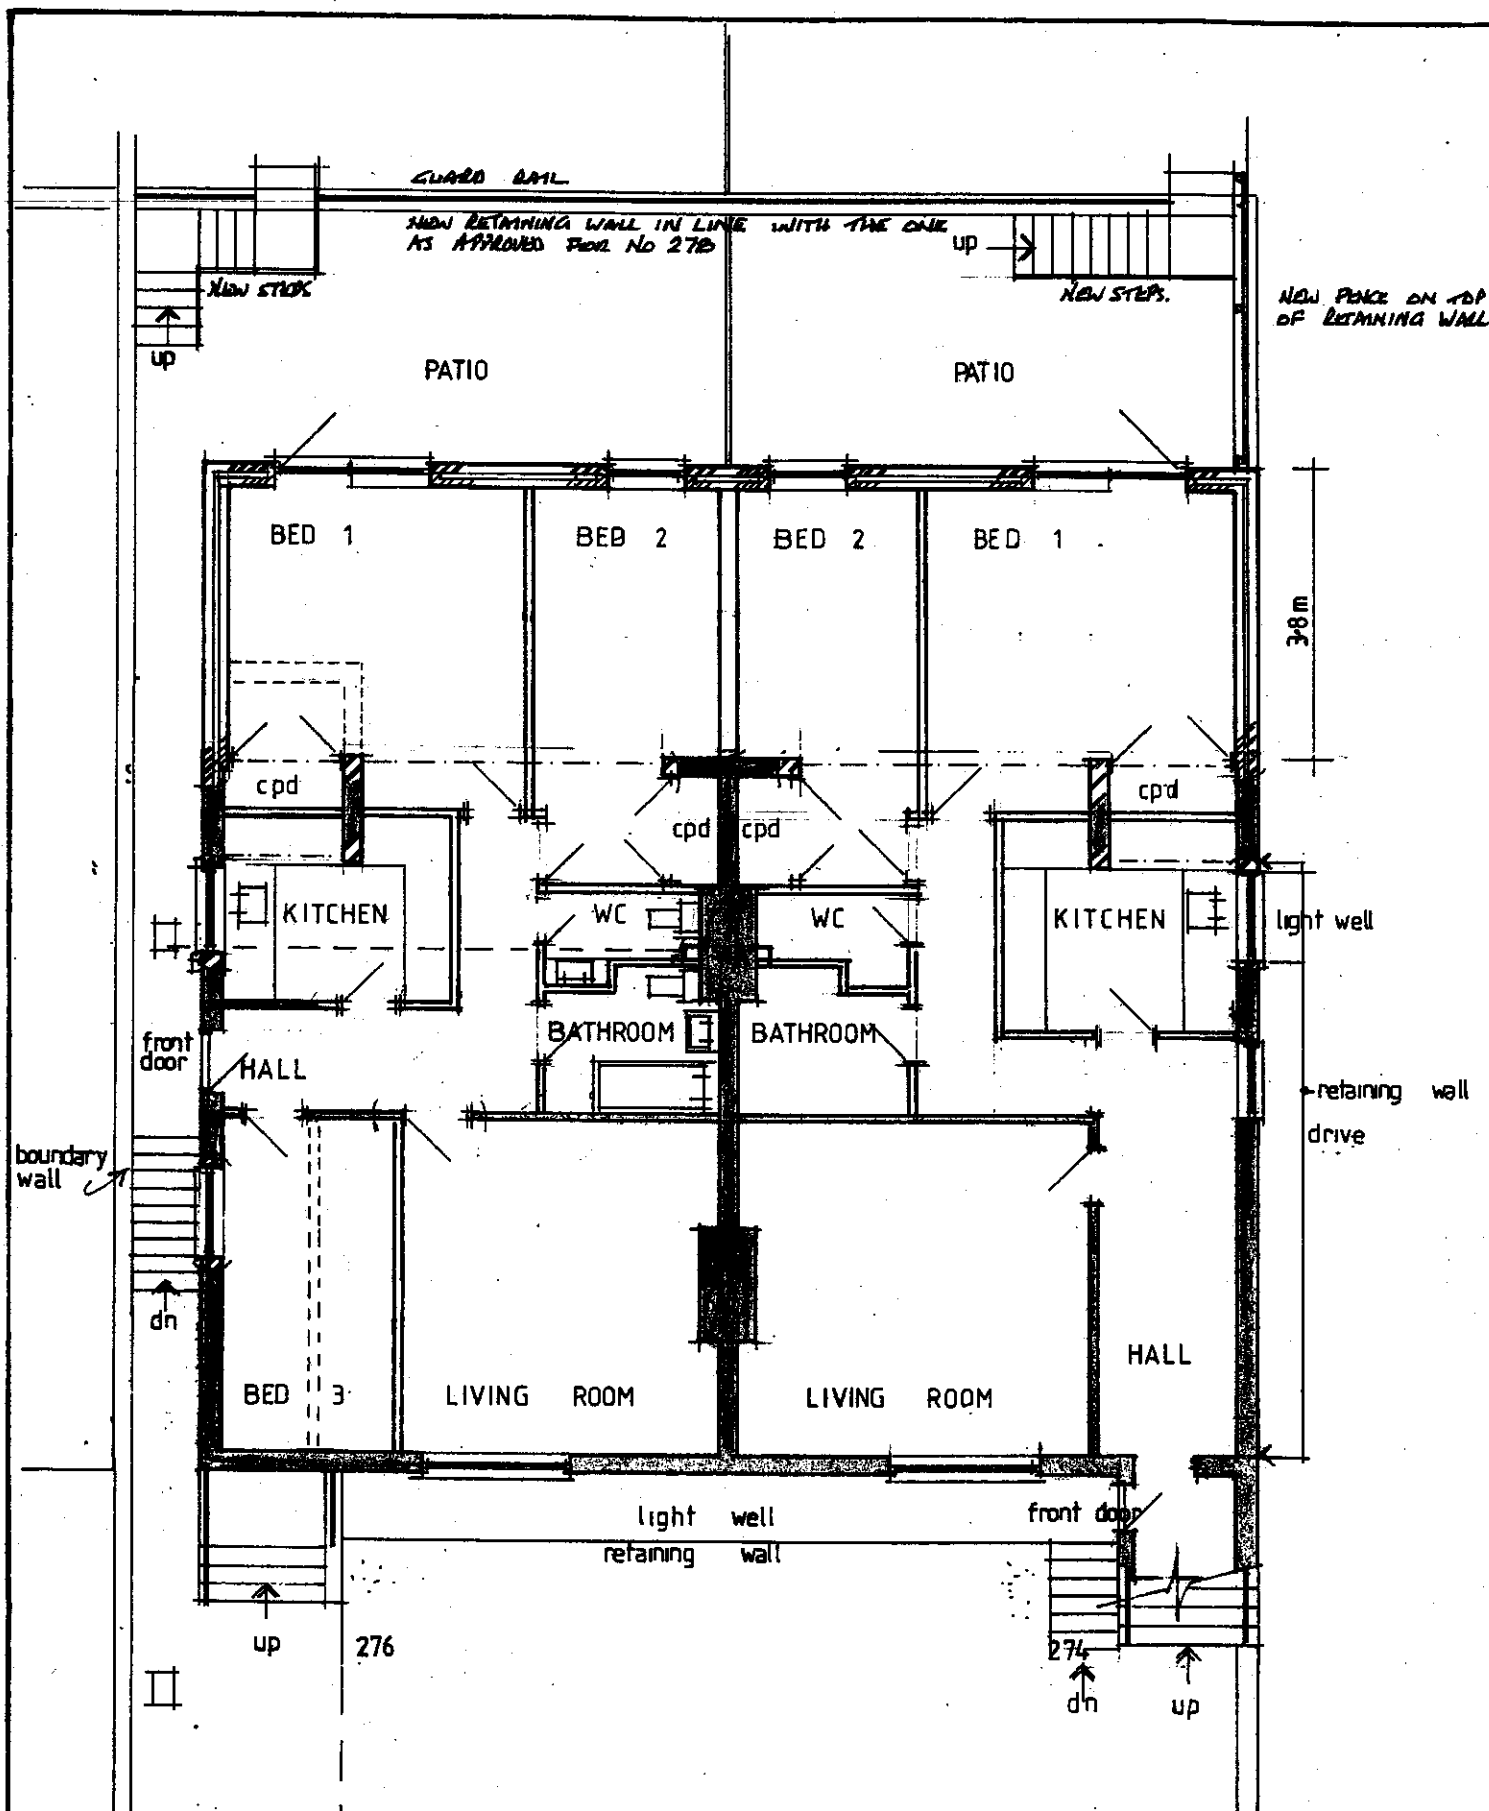

Job 274 & 276 CAMDEN ROAD LONDON N7
FLOOR PLANS AS PROPOSED


John Graham FRICS MBEng MIA
Chartered Building Surveyor
15 Spinney Lane Kettering
Northamptonshire NN15 6LY
Tel/Fax 01536 481036

Scale 1:100


Date FEB 2007

Drg No. 05-0506

FLOOR
RECEIVED
27 MAR 2007

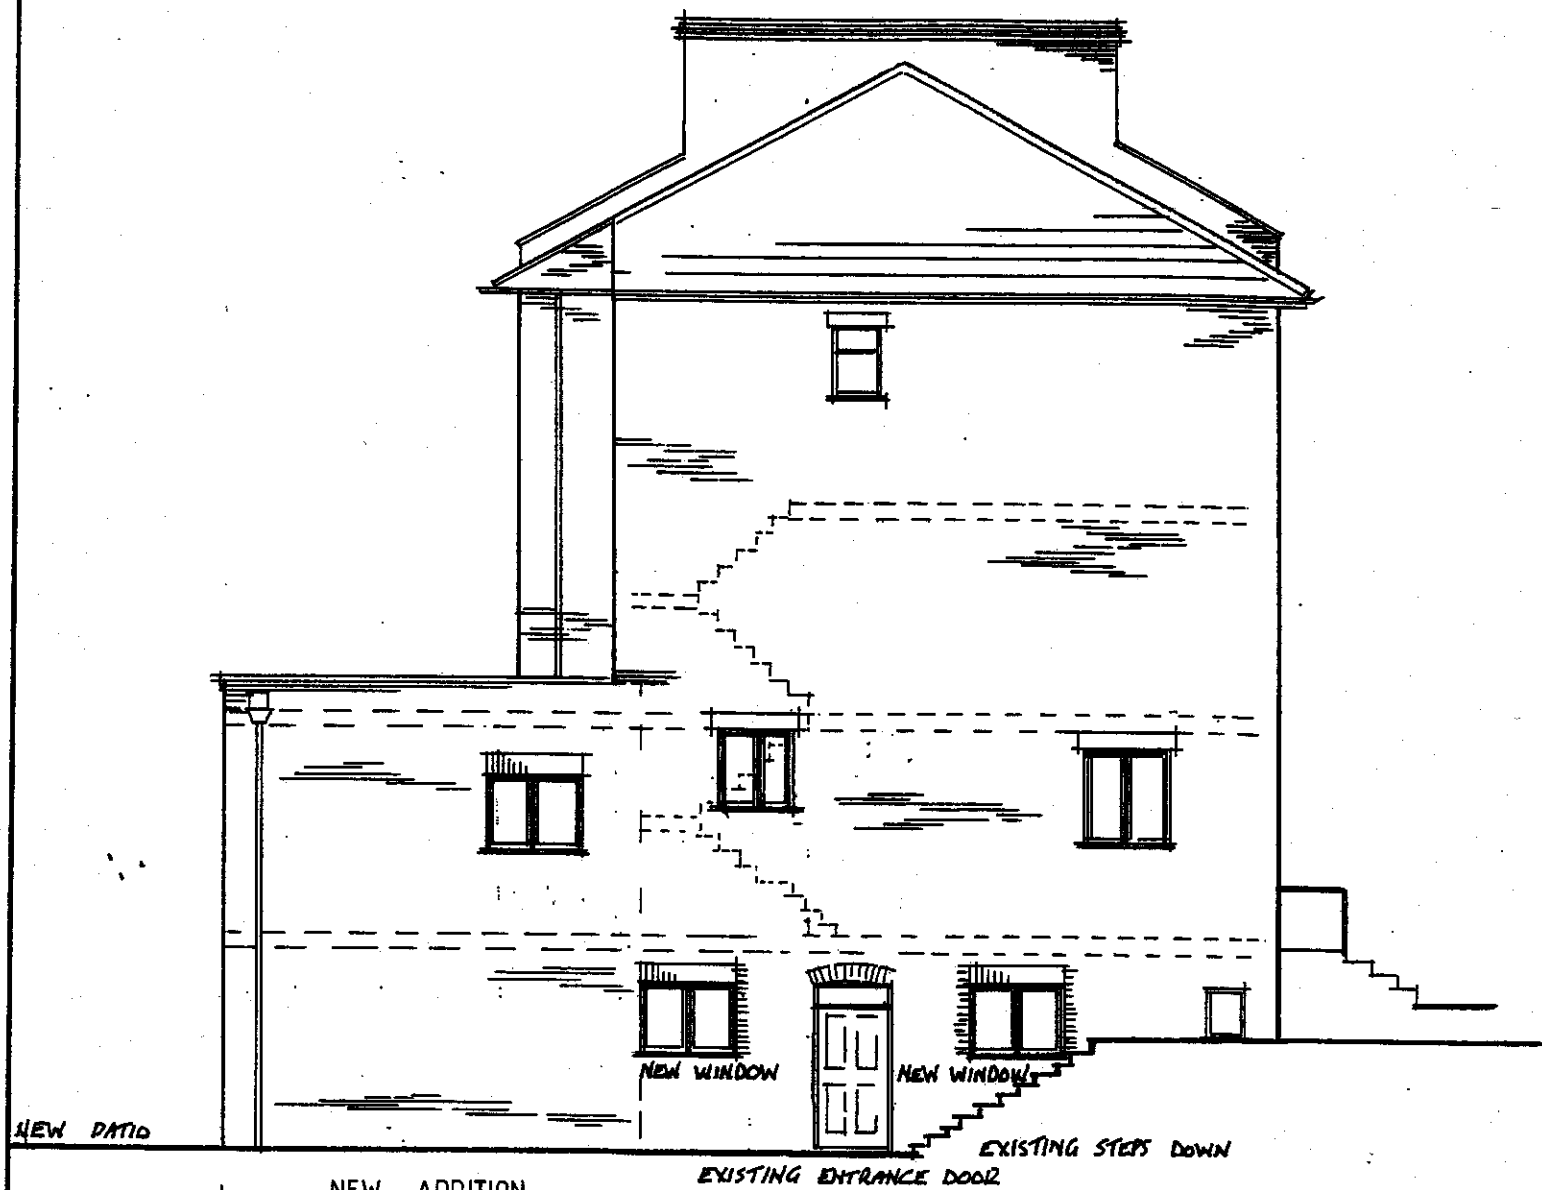

NEW ADDITION
SIDE ELEVATION

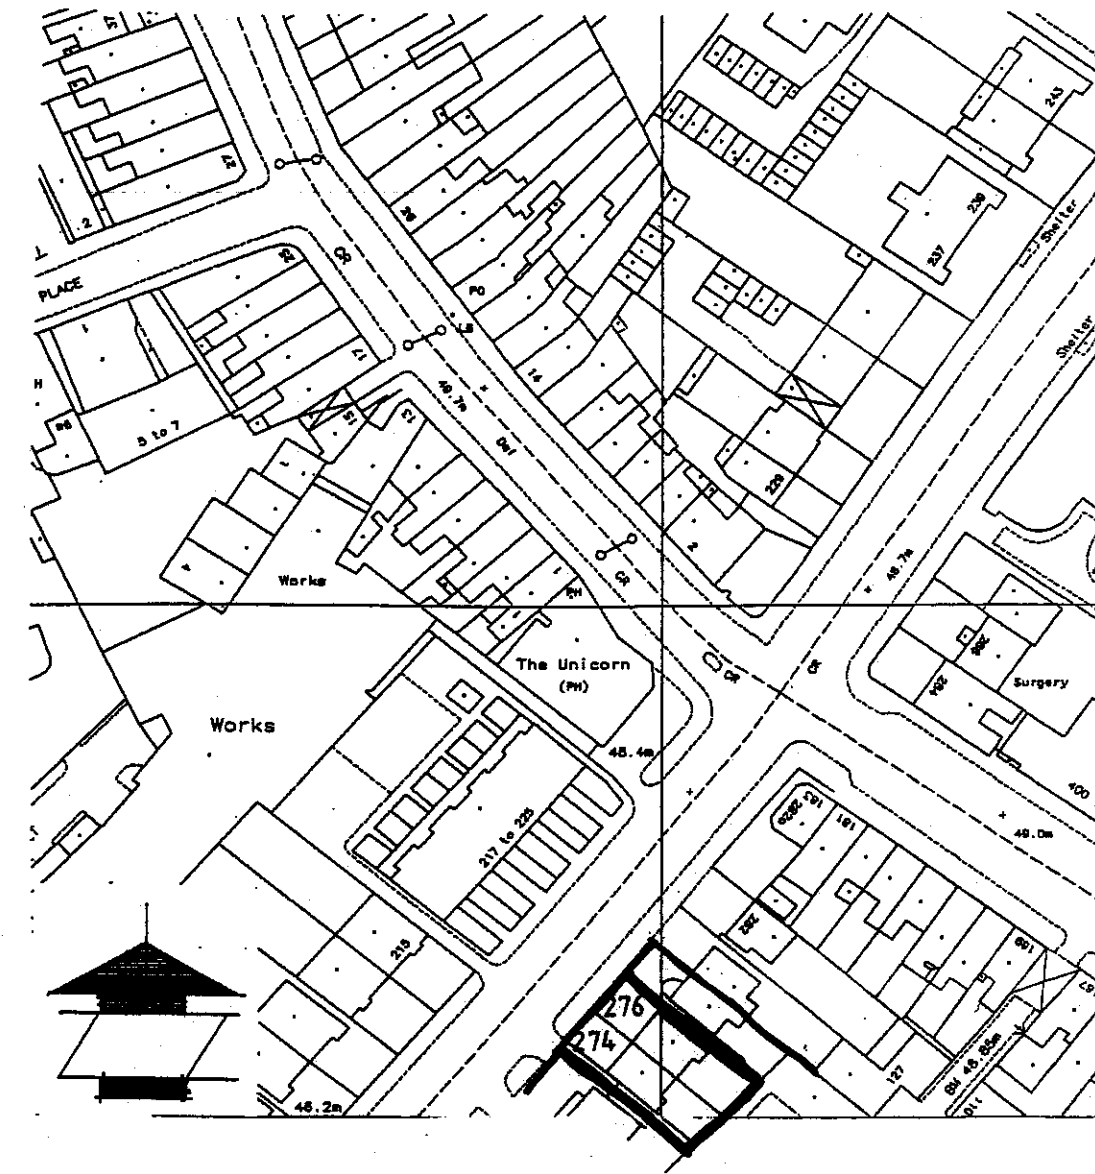

LOCATION PLAN 1:1250

RECEIVED
27 MAR 2007

Job 274 & 276 CAMDEN ROAD LONDON N7
SIDE ELEVATION AS PROPOSED

John Graham FRICS MBEng MIAS
Chartered Building Surveyor
15 Spinney Lane Kettering
Northamptonshire NN15 6LY
Tel/Fax 01536 481036

Scale 1:100

Date FEB 2007

Drg No. 05-050

05-0507