


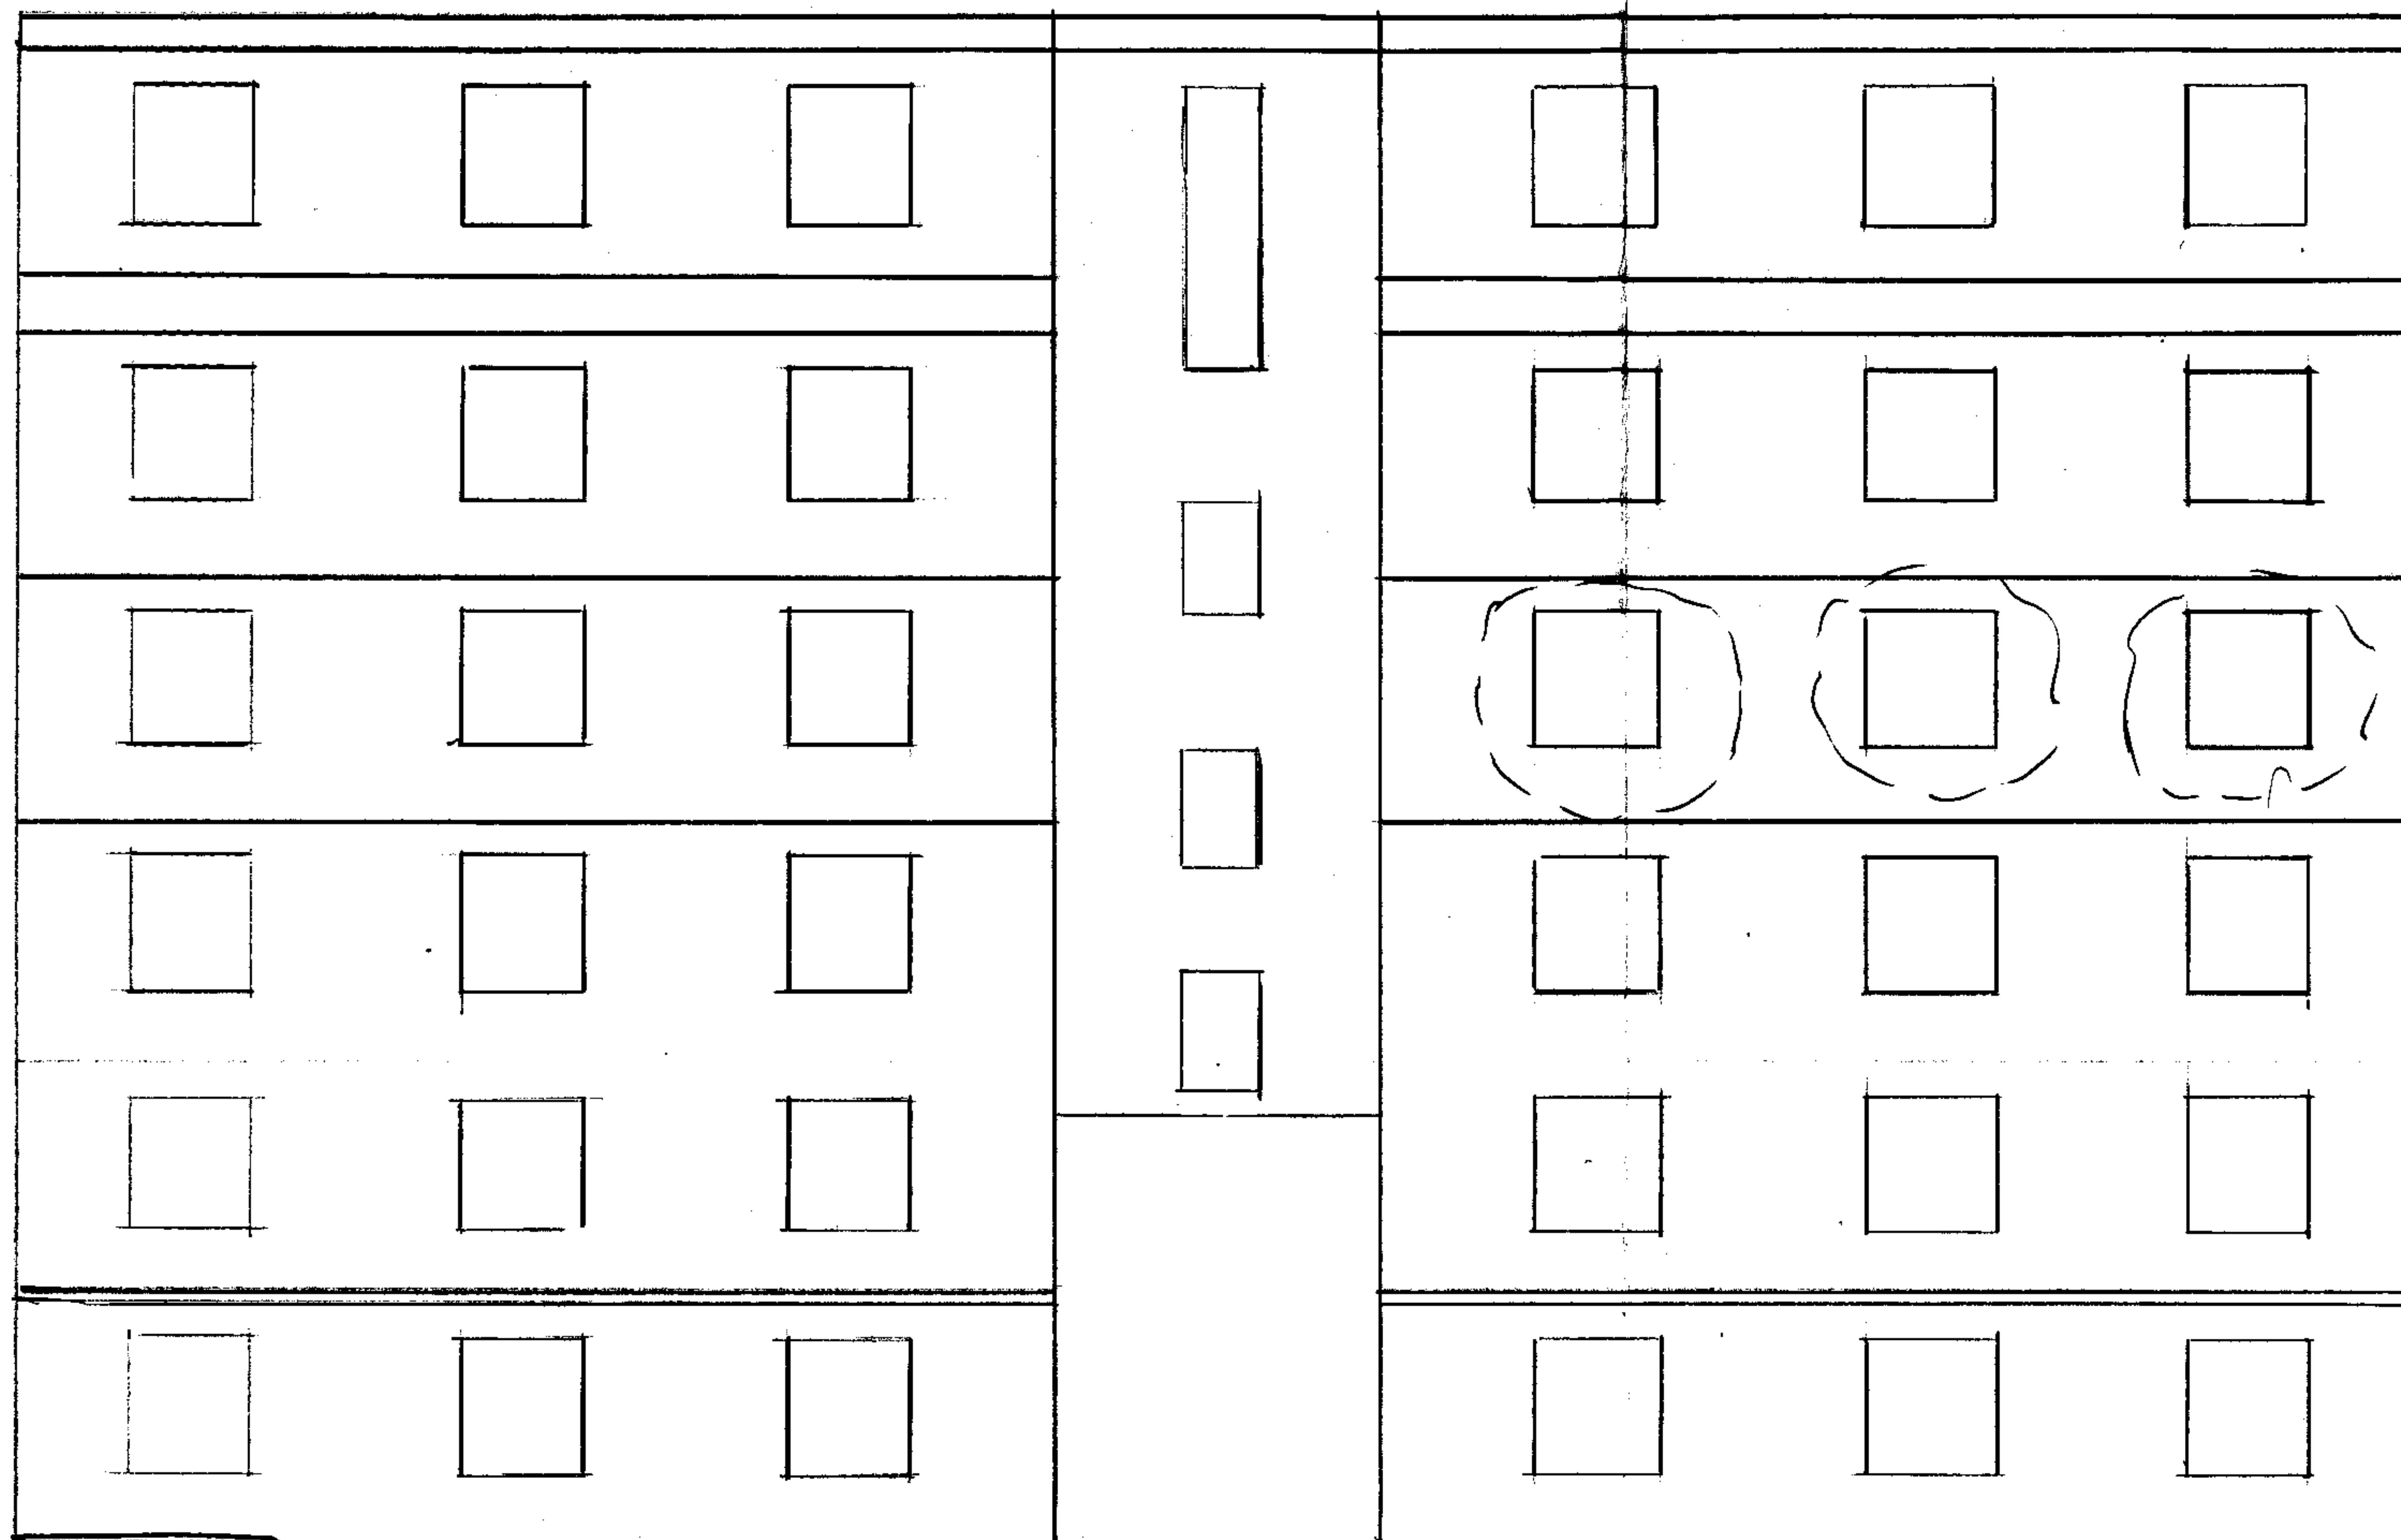


ASHLEY COURT
SCALE 1:100

FRONT ELEVATION

EXISTING

----- PROPOSED WINDOWS FOR REPLACEMENT

RECEIVED
10 APR 2007

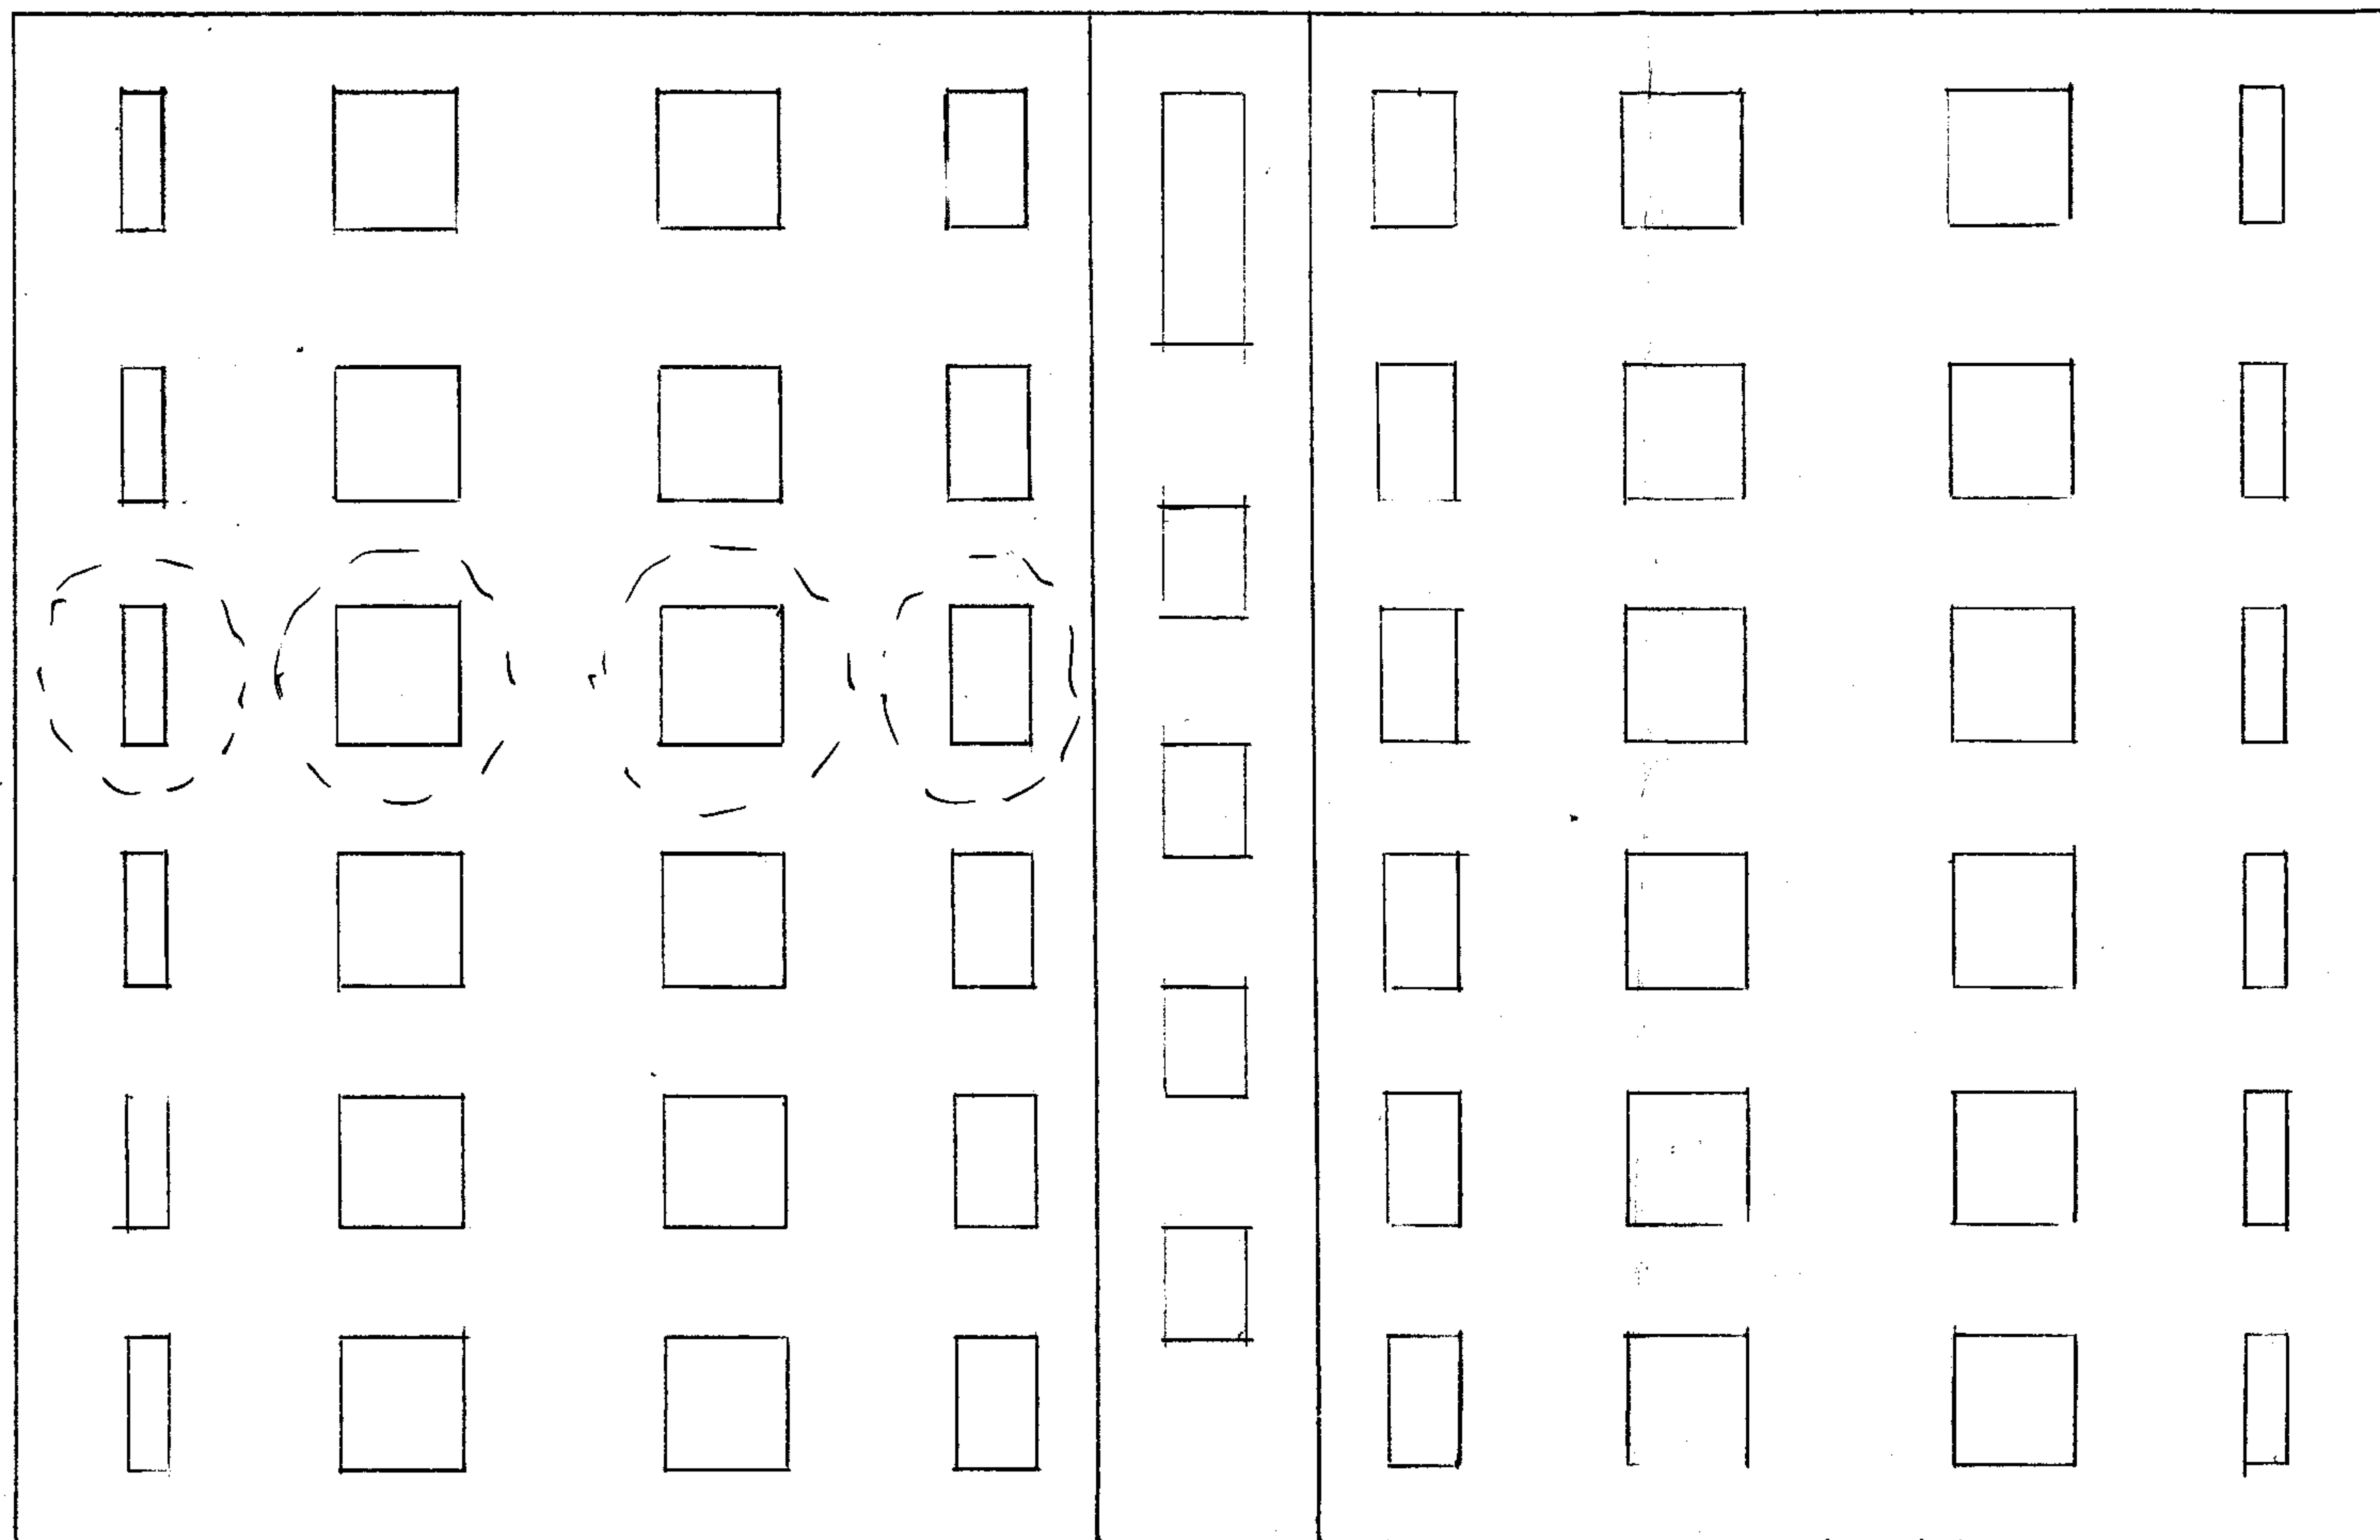


ASHLEY COURT

REAR ELEVATION

EXISTING - - - - - PROPOSED WINDOWS FOR REPLACEMENT

RECEIVED
10 APR 2007

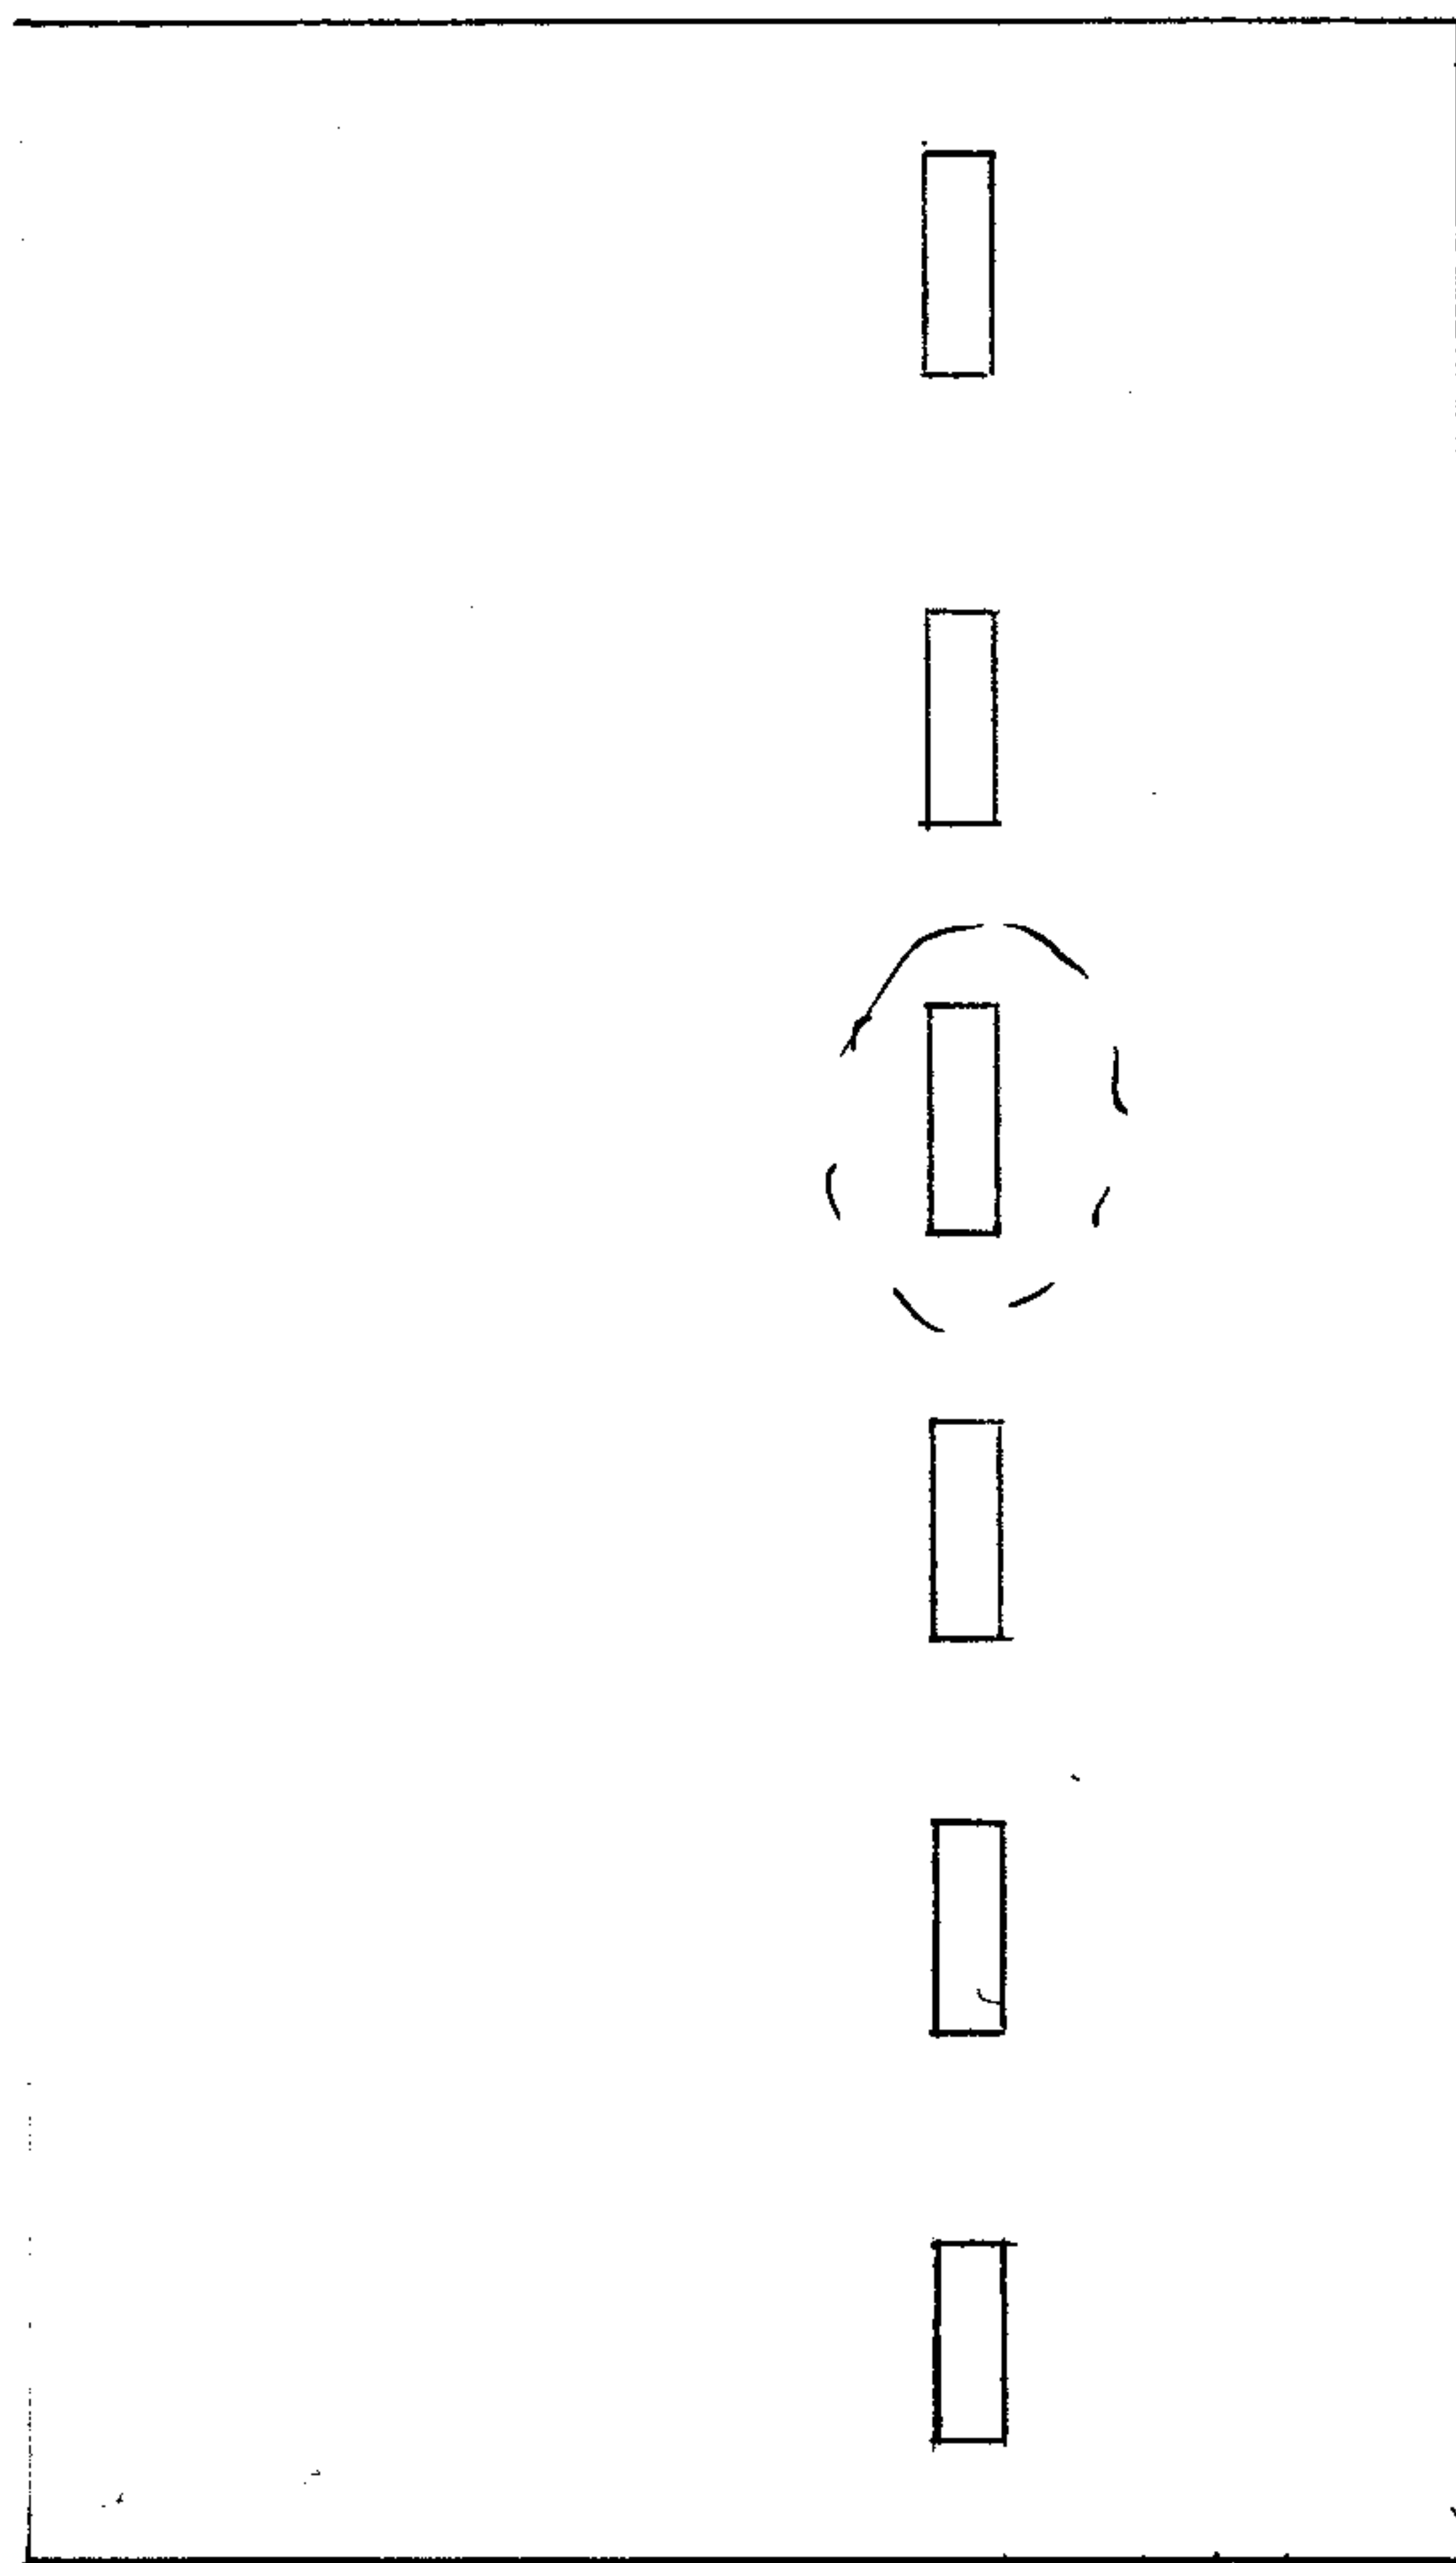

ASHLEY COURT


SIDE ELEVATION

EXISTING

— — — — — PROPOSED WINDOW FOR REPLACEMENT

SCALE 1:100

RECEIVED
10 APR 2007

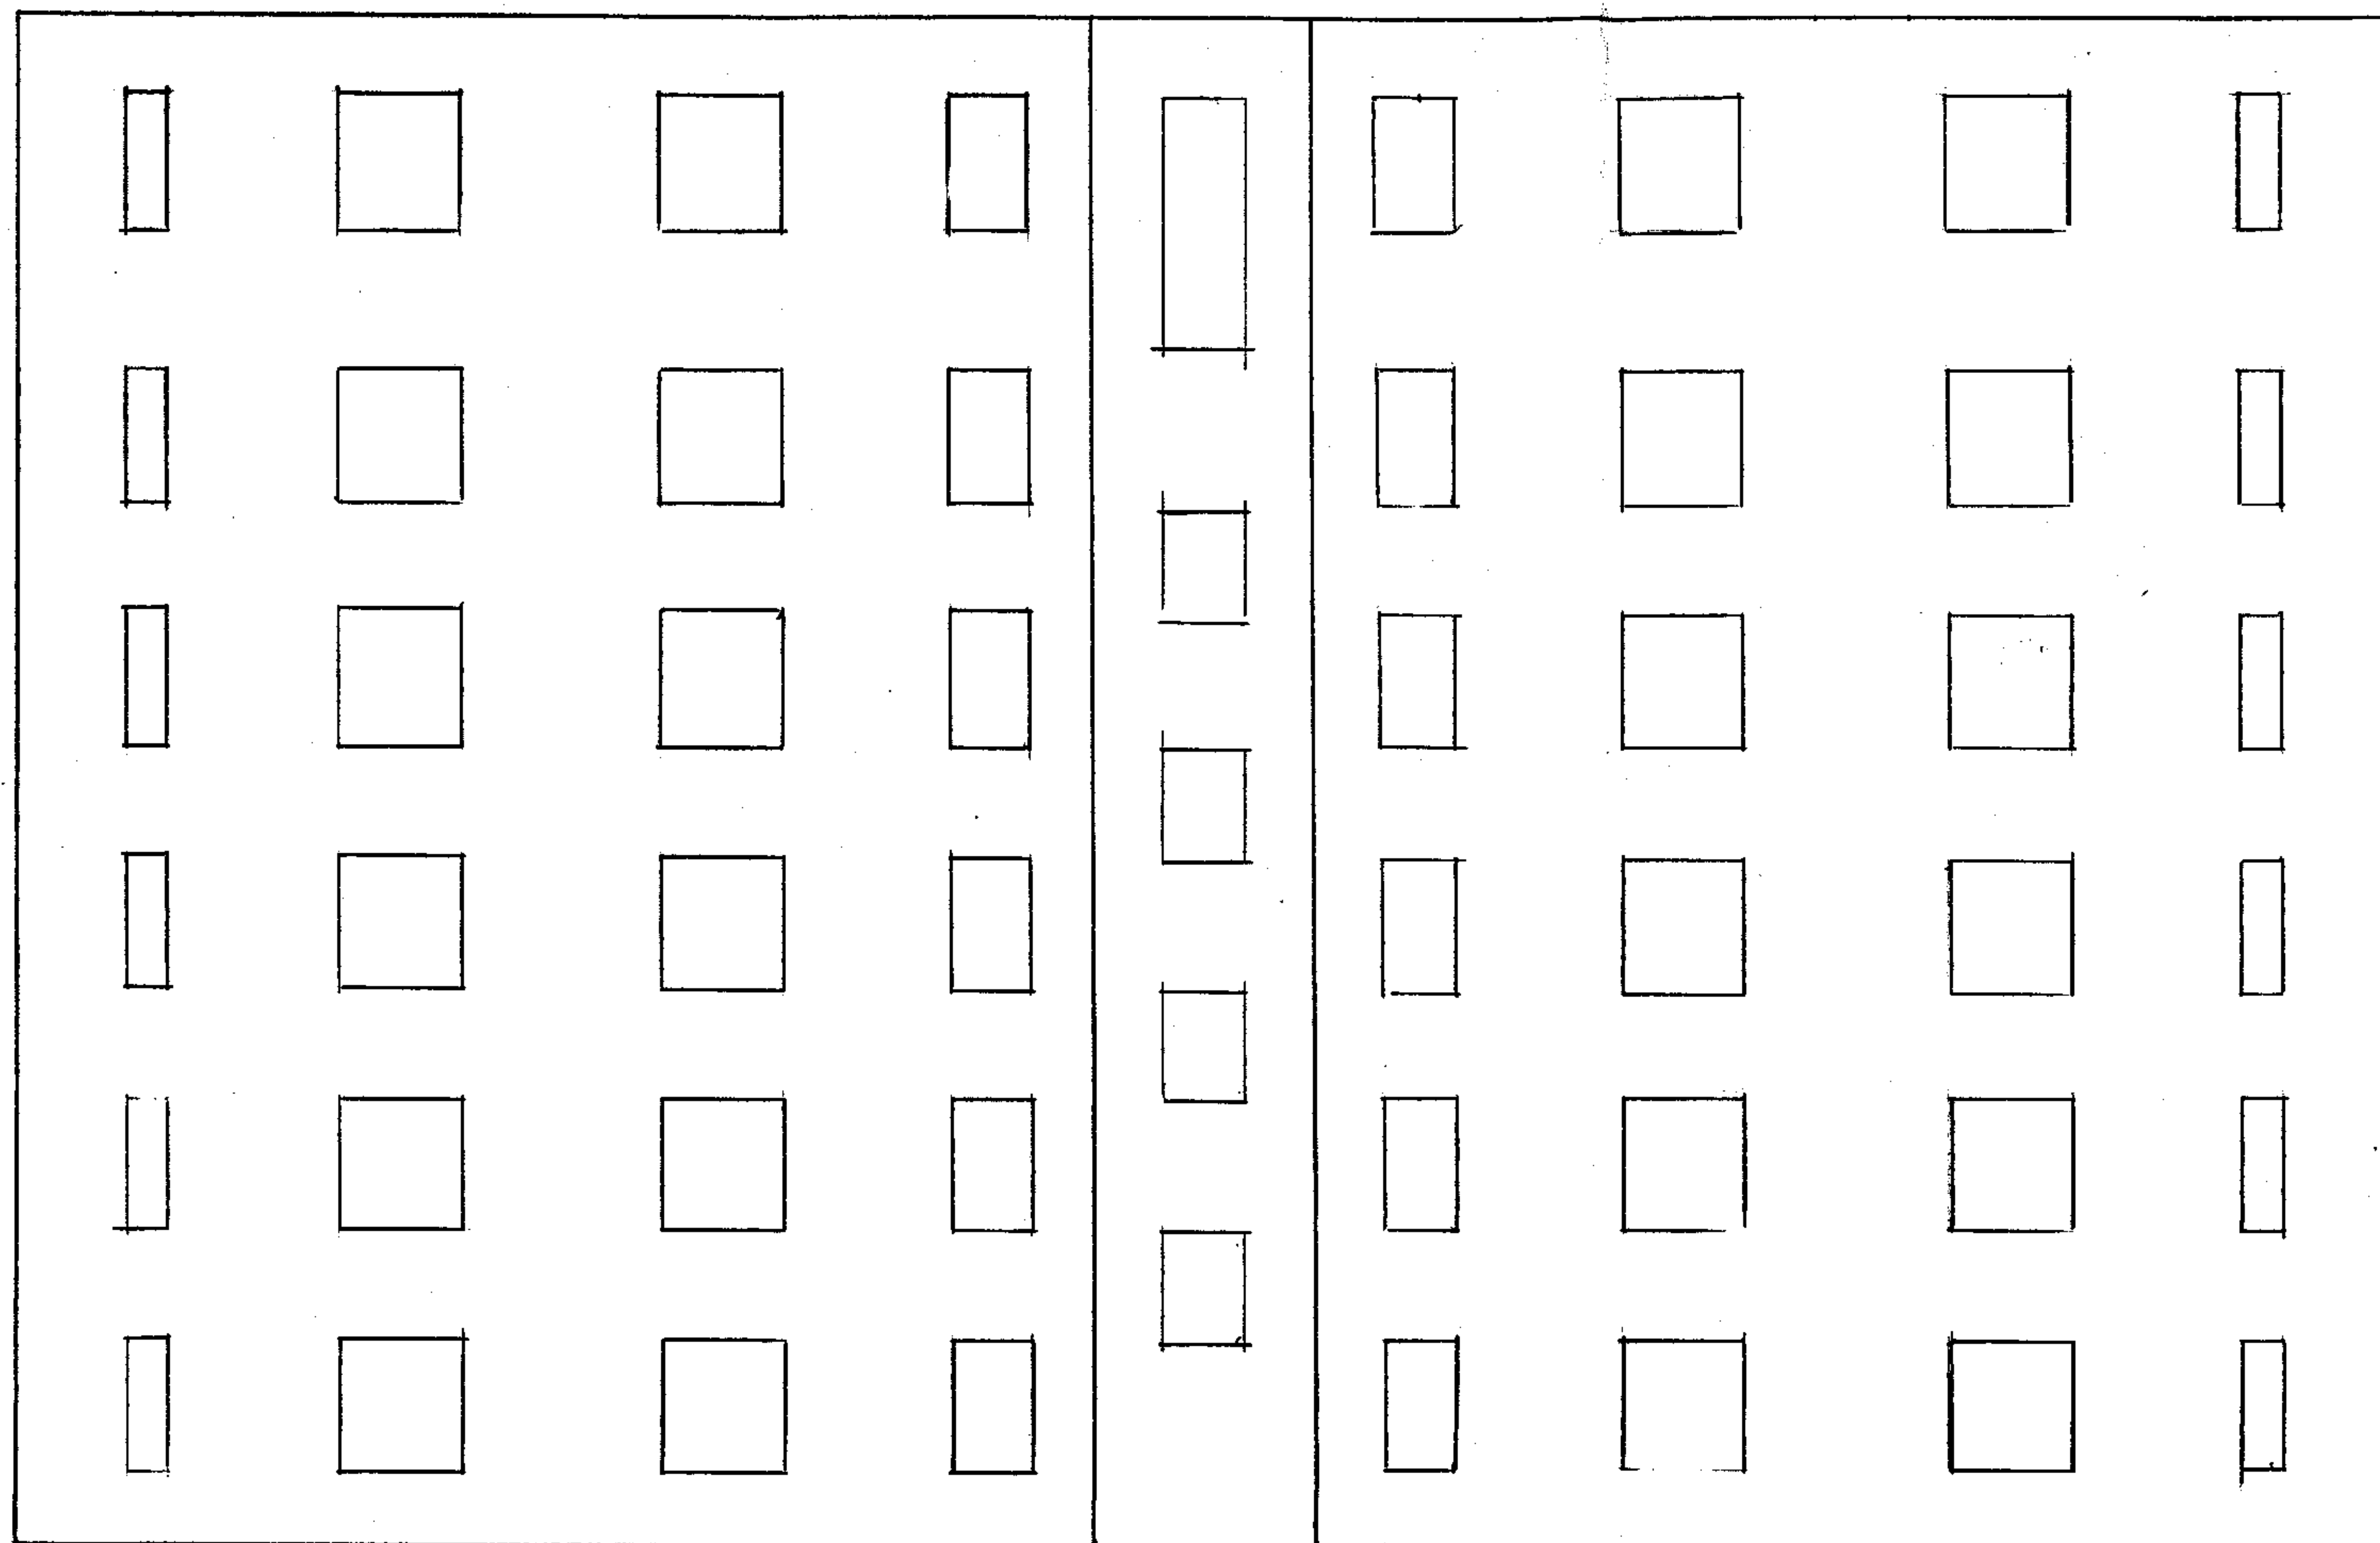


ASHLEY COURT

REAR ELEVATION

PROPOSED

RECEIVED
10 APR 2007

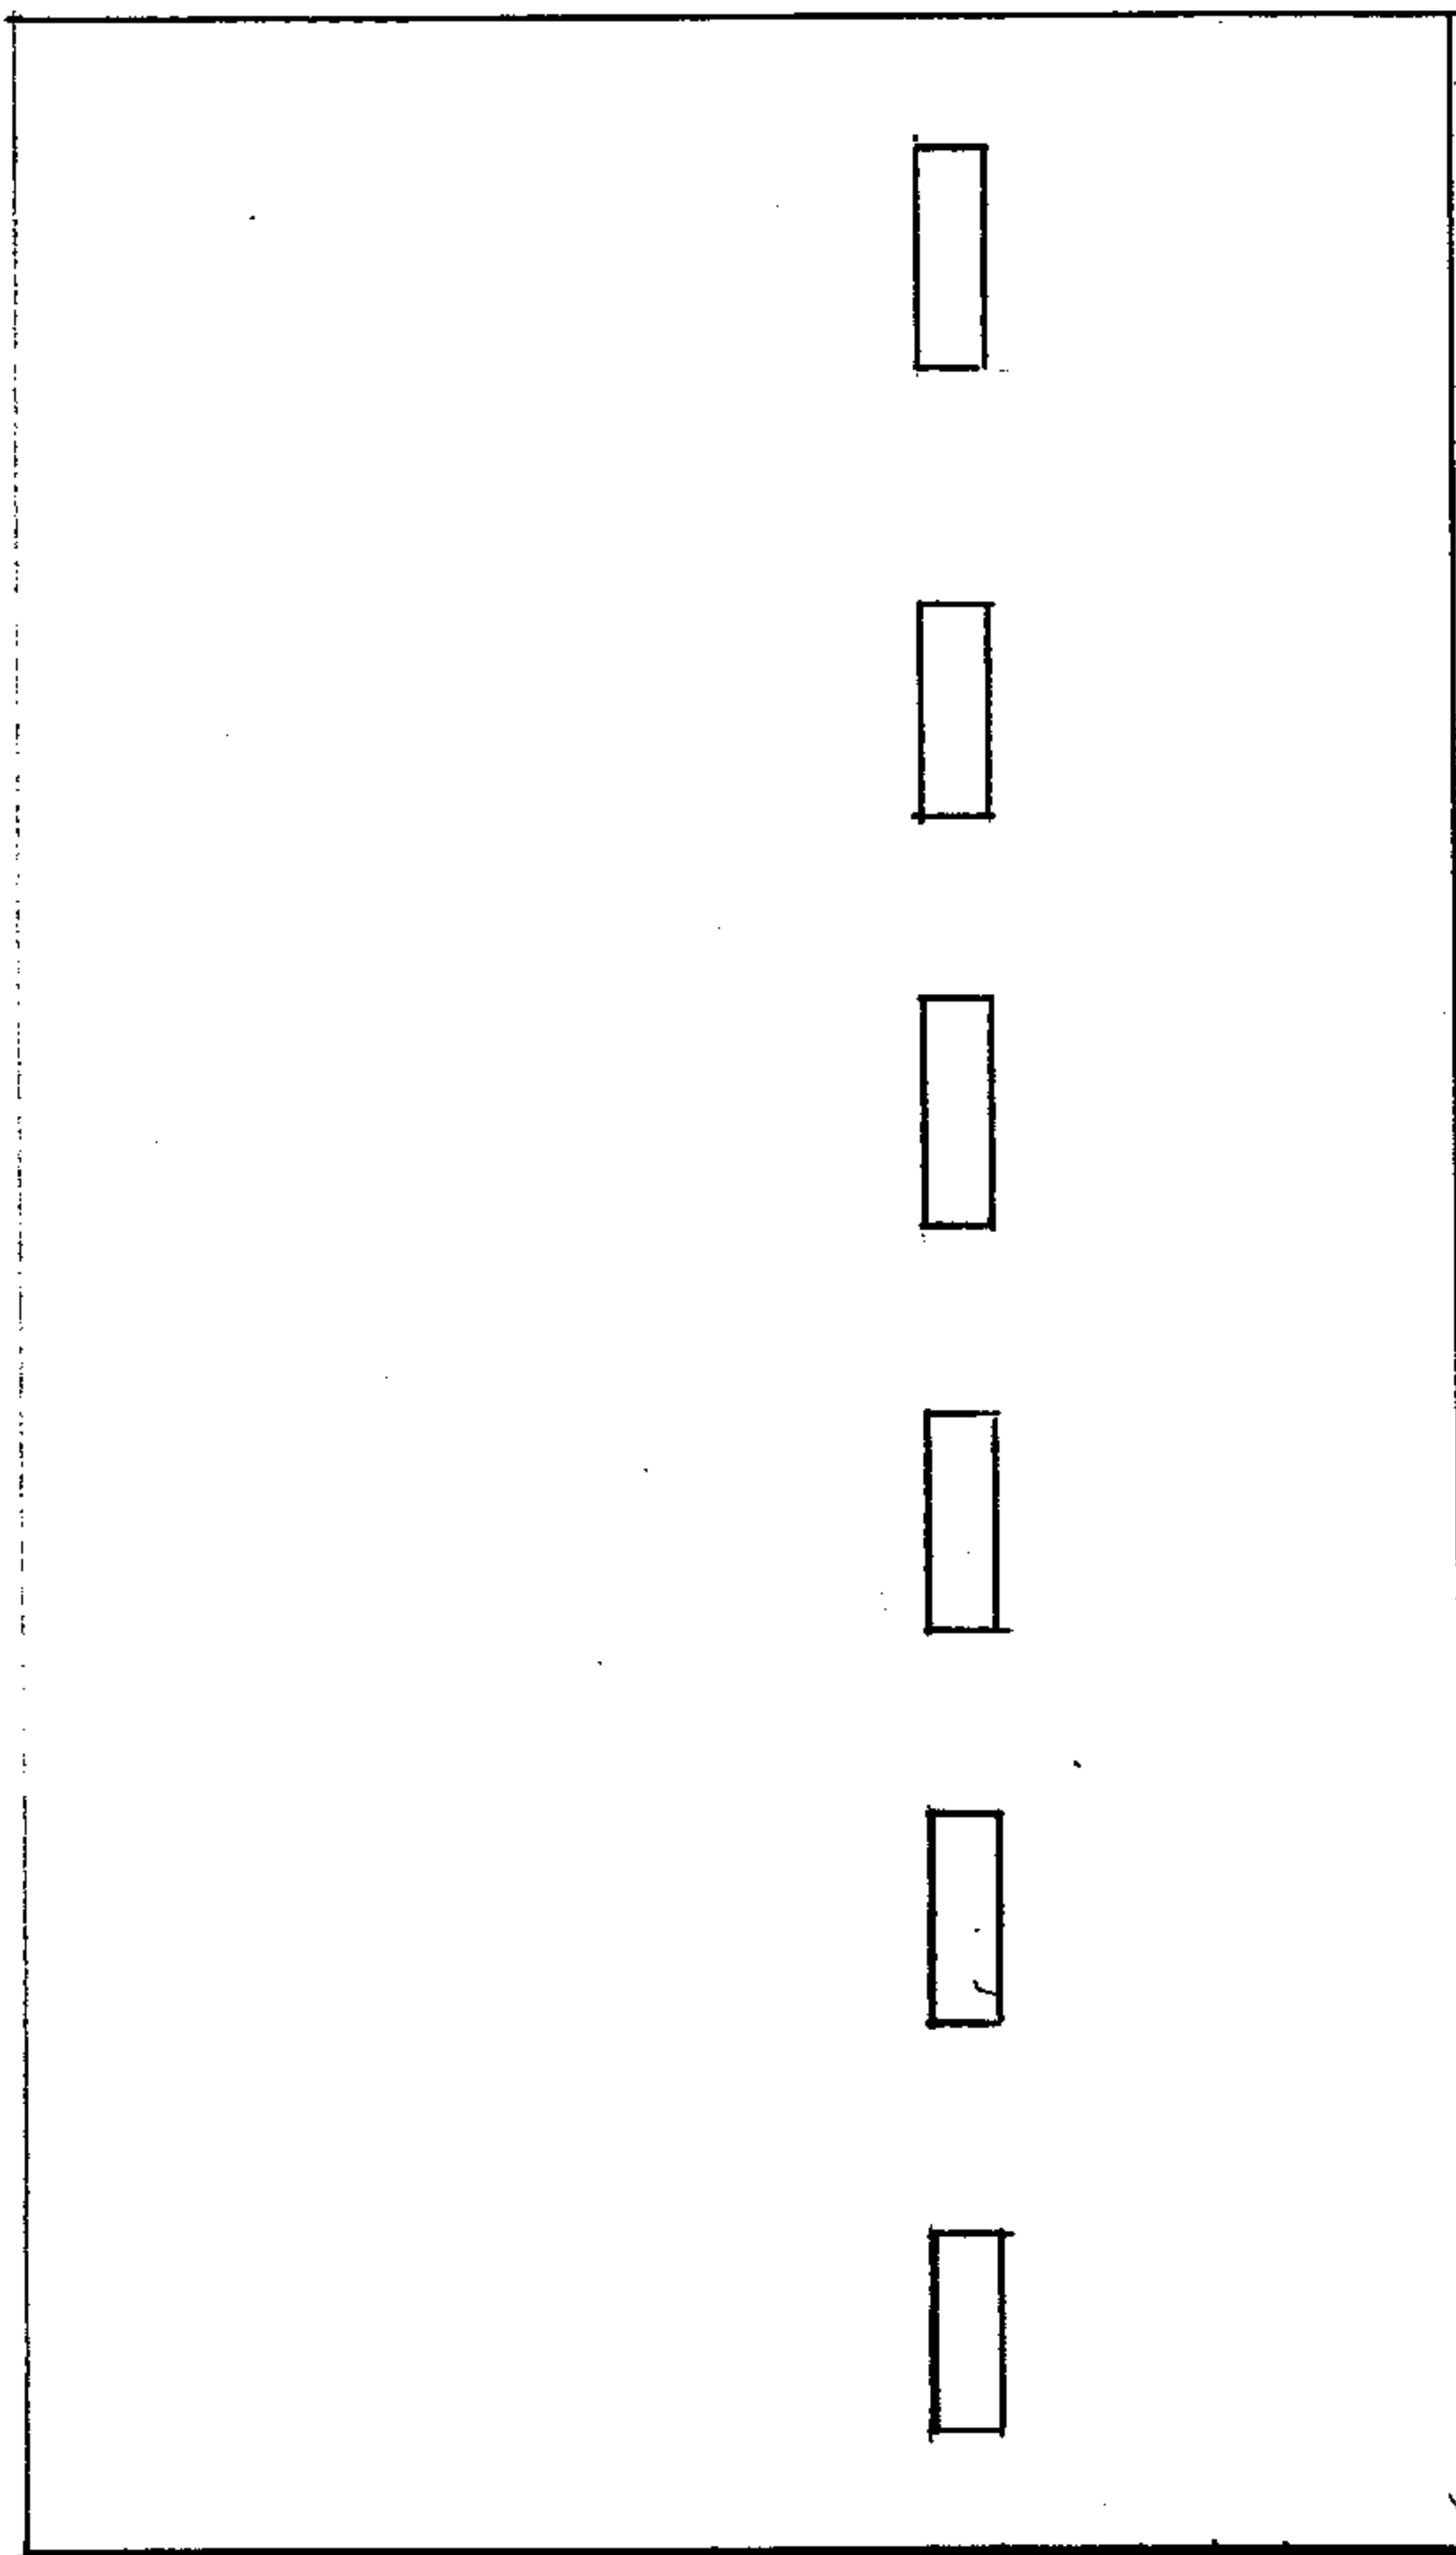


ASHLEY COURT

SCALE 1:100

SIDE ELEVATION

PROPOSED

10 APR 2007

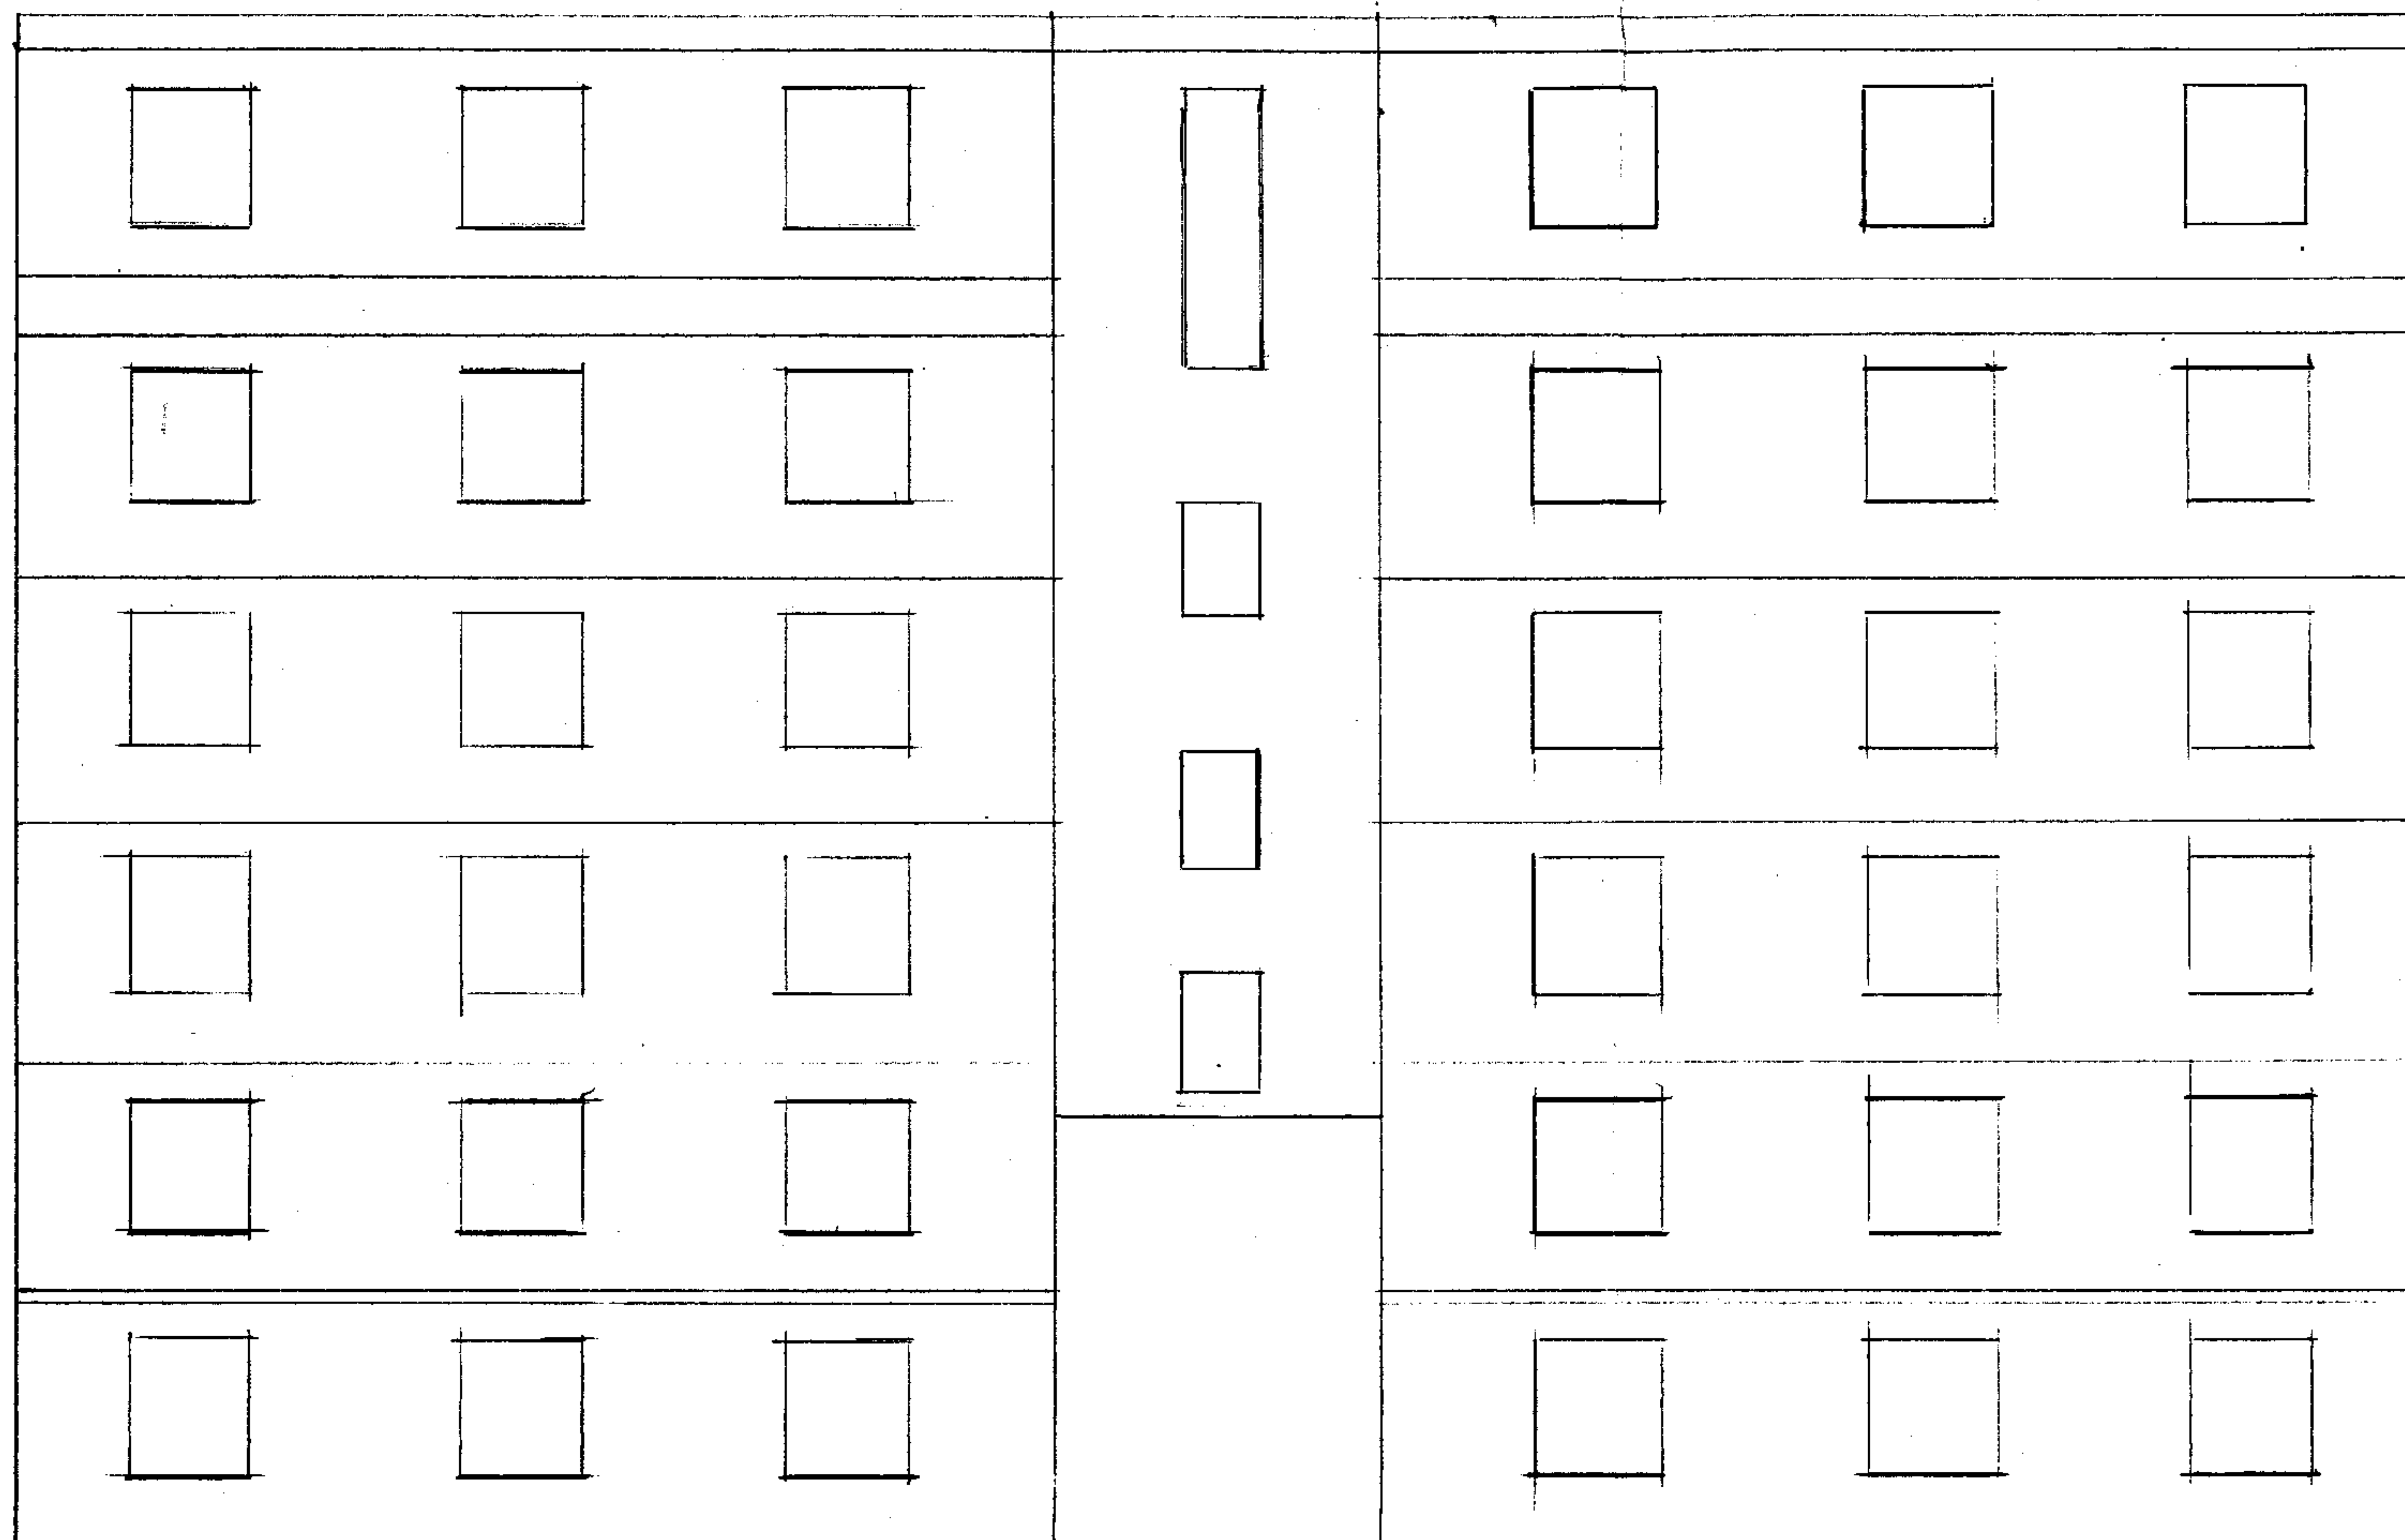

ASHLEY COURT
SCALE 1:100

FRONT ELEVATION PROPOSED

RECEIVED
10 APR 2007