




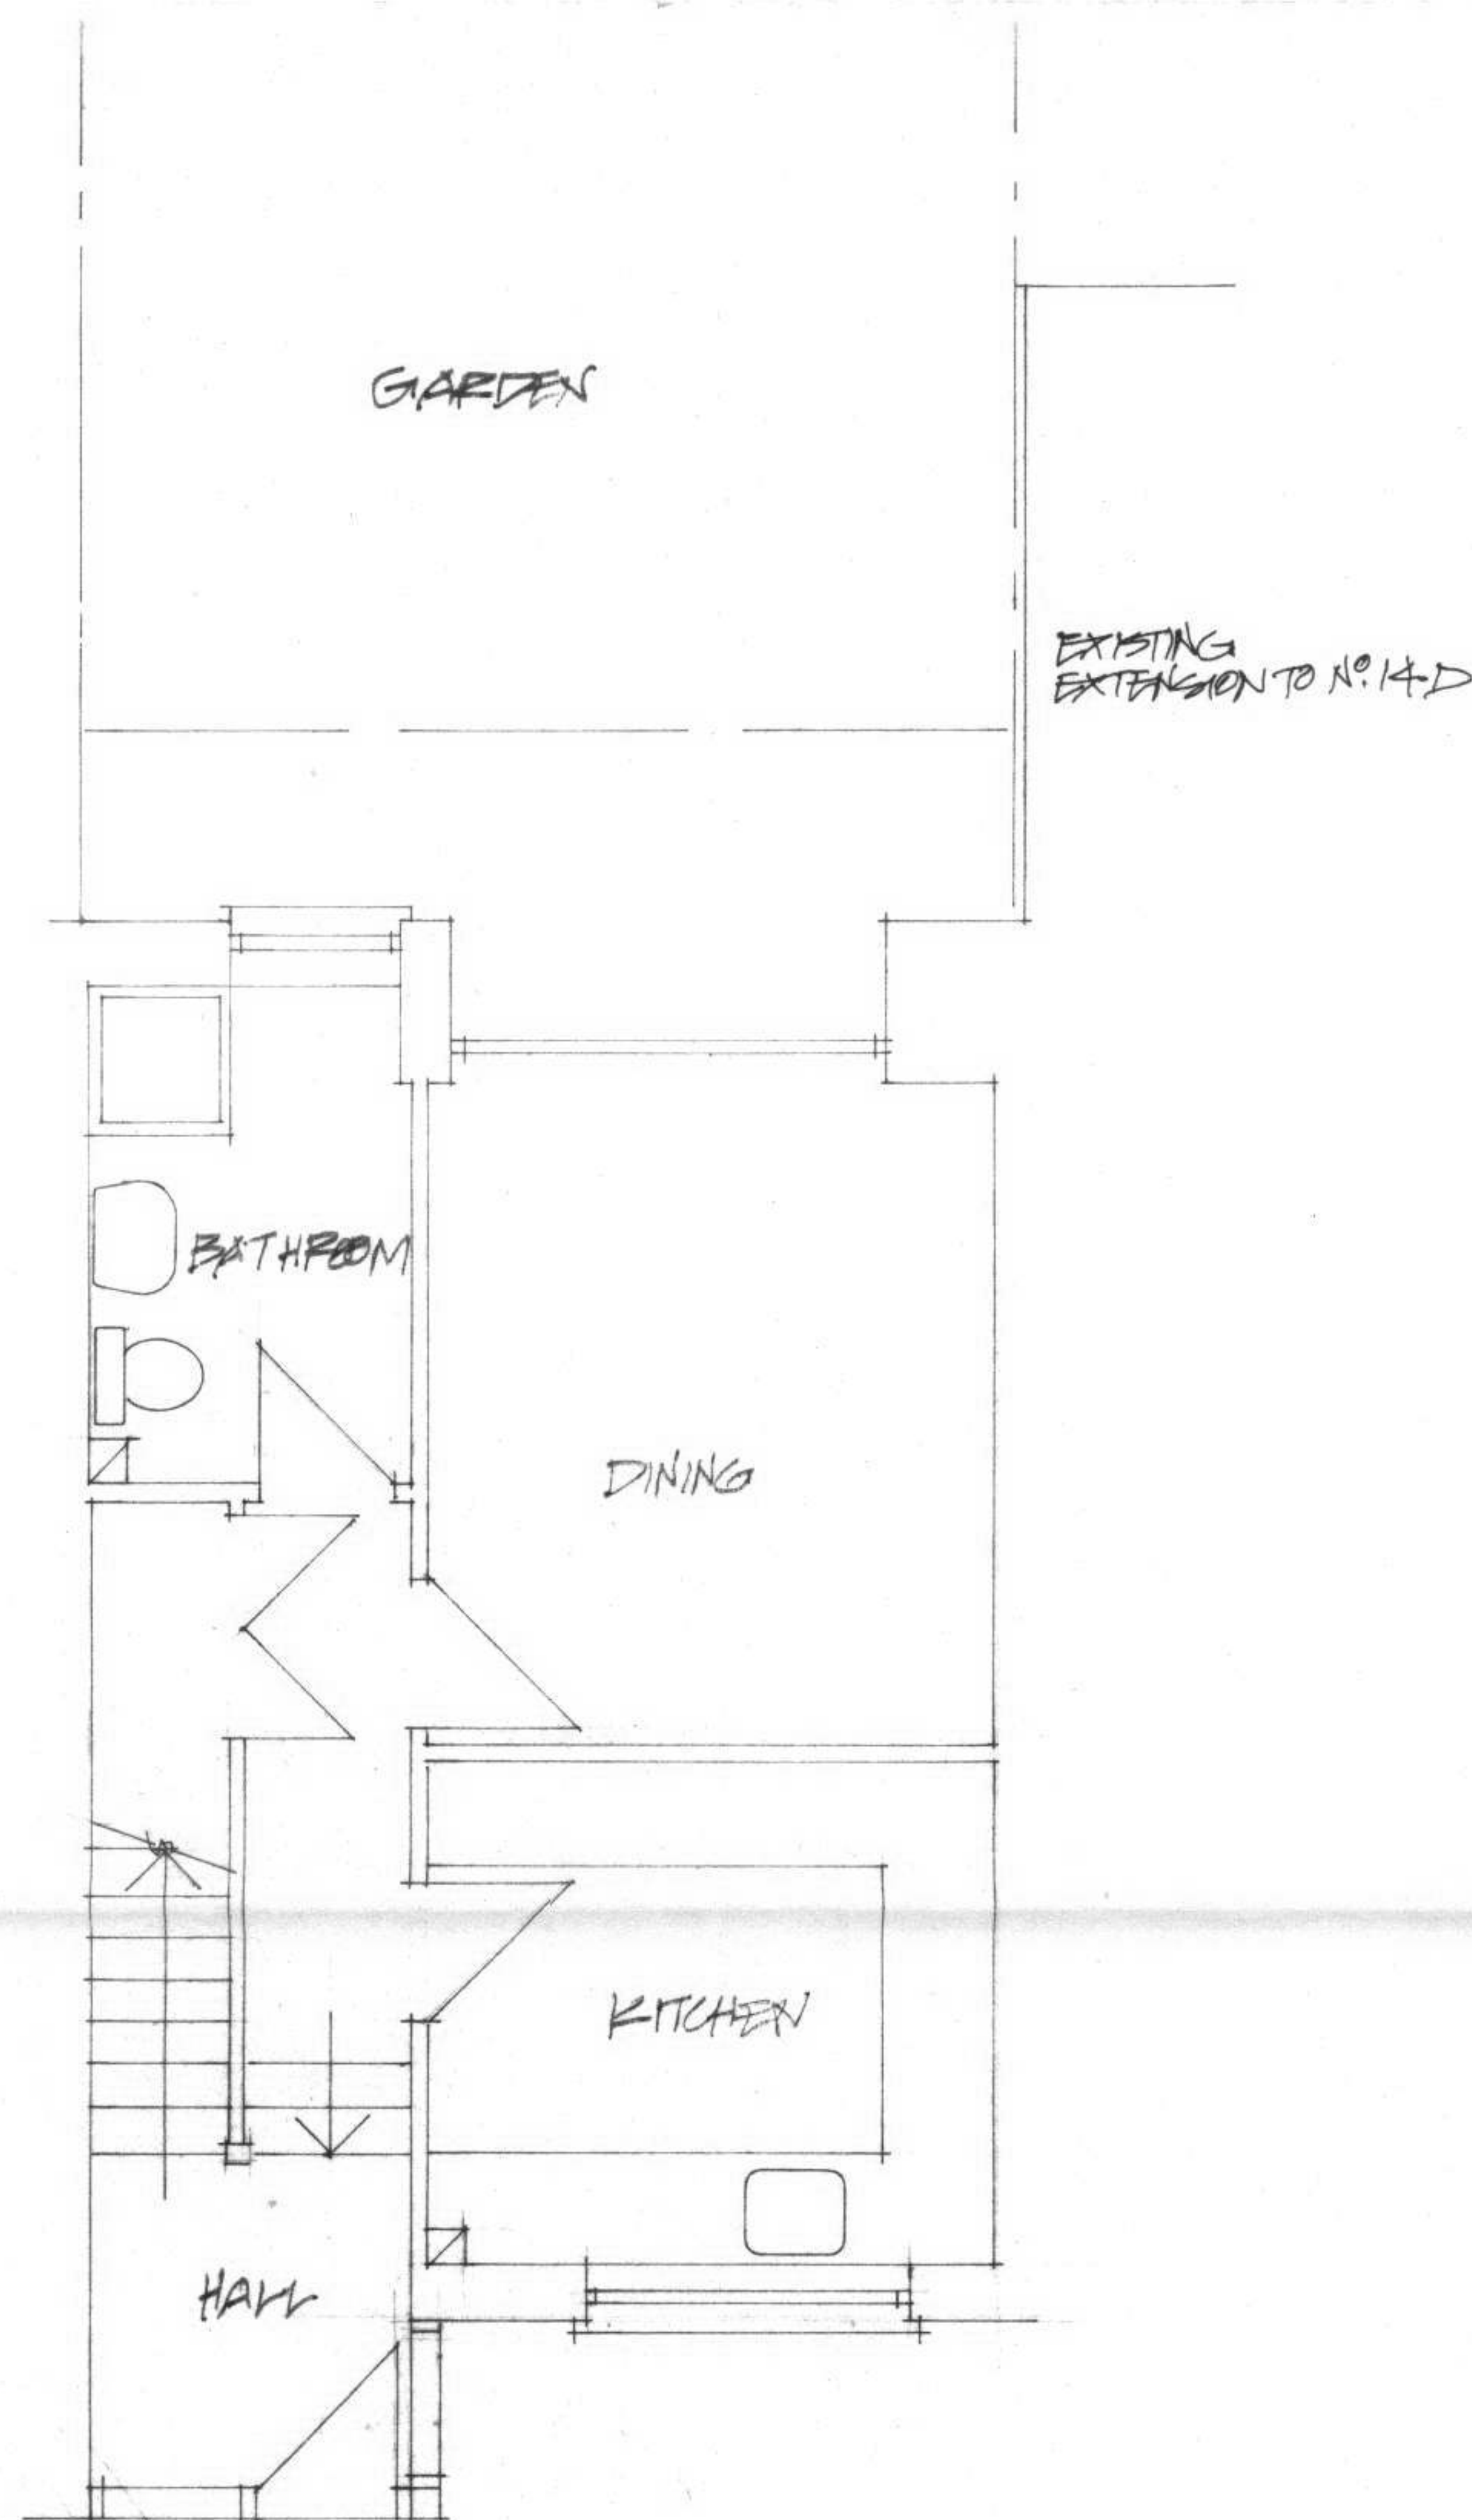

GROUND FLOOR

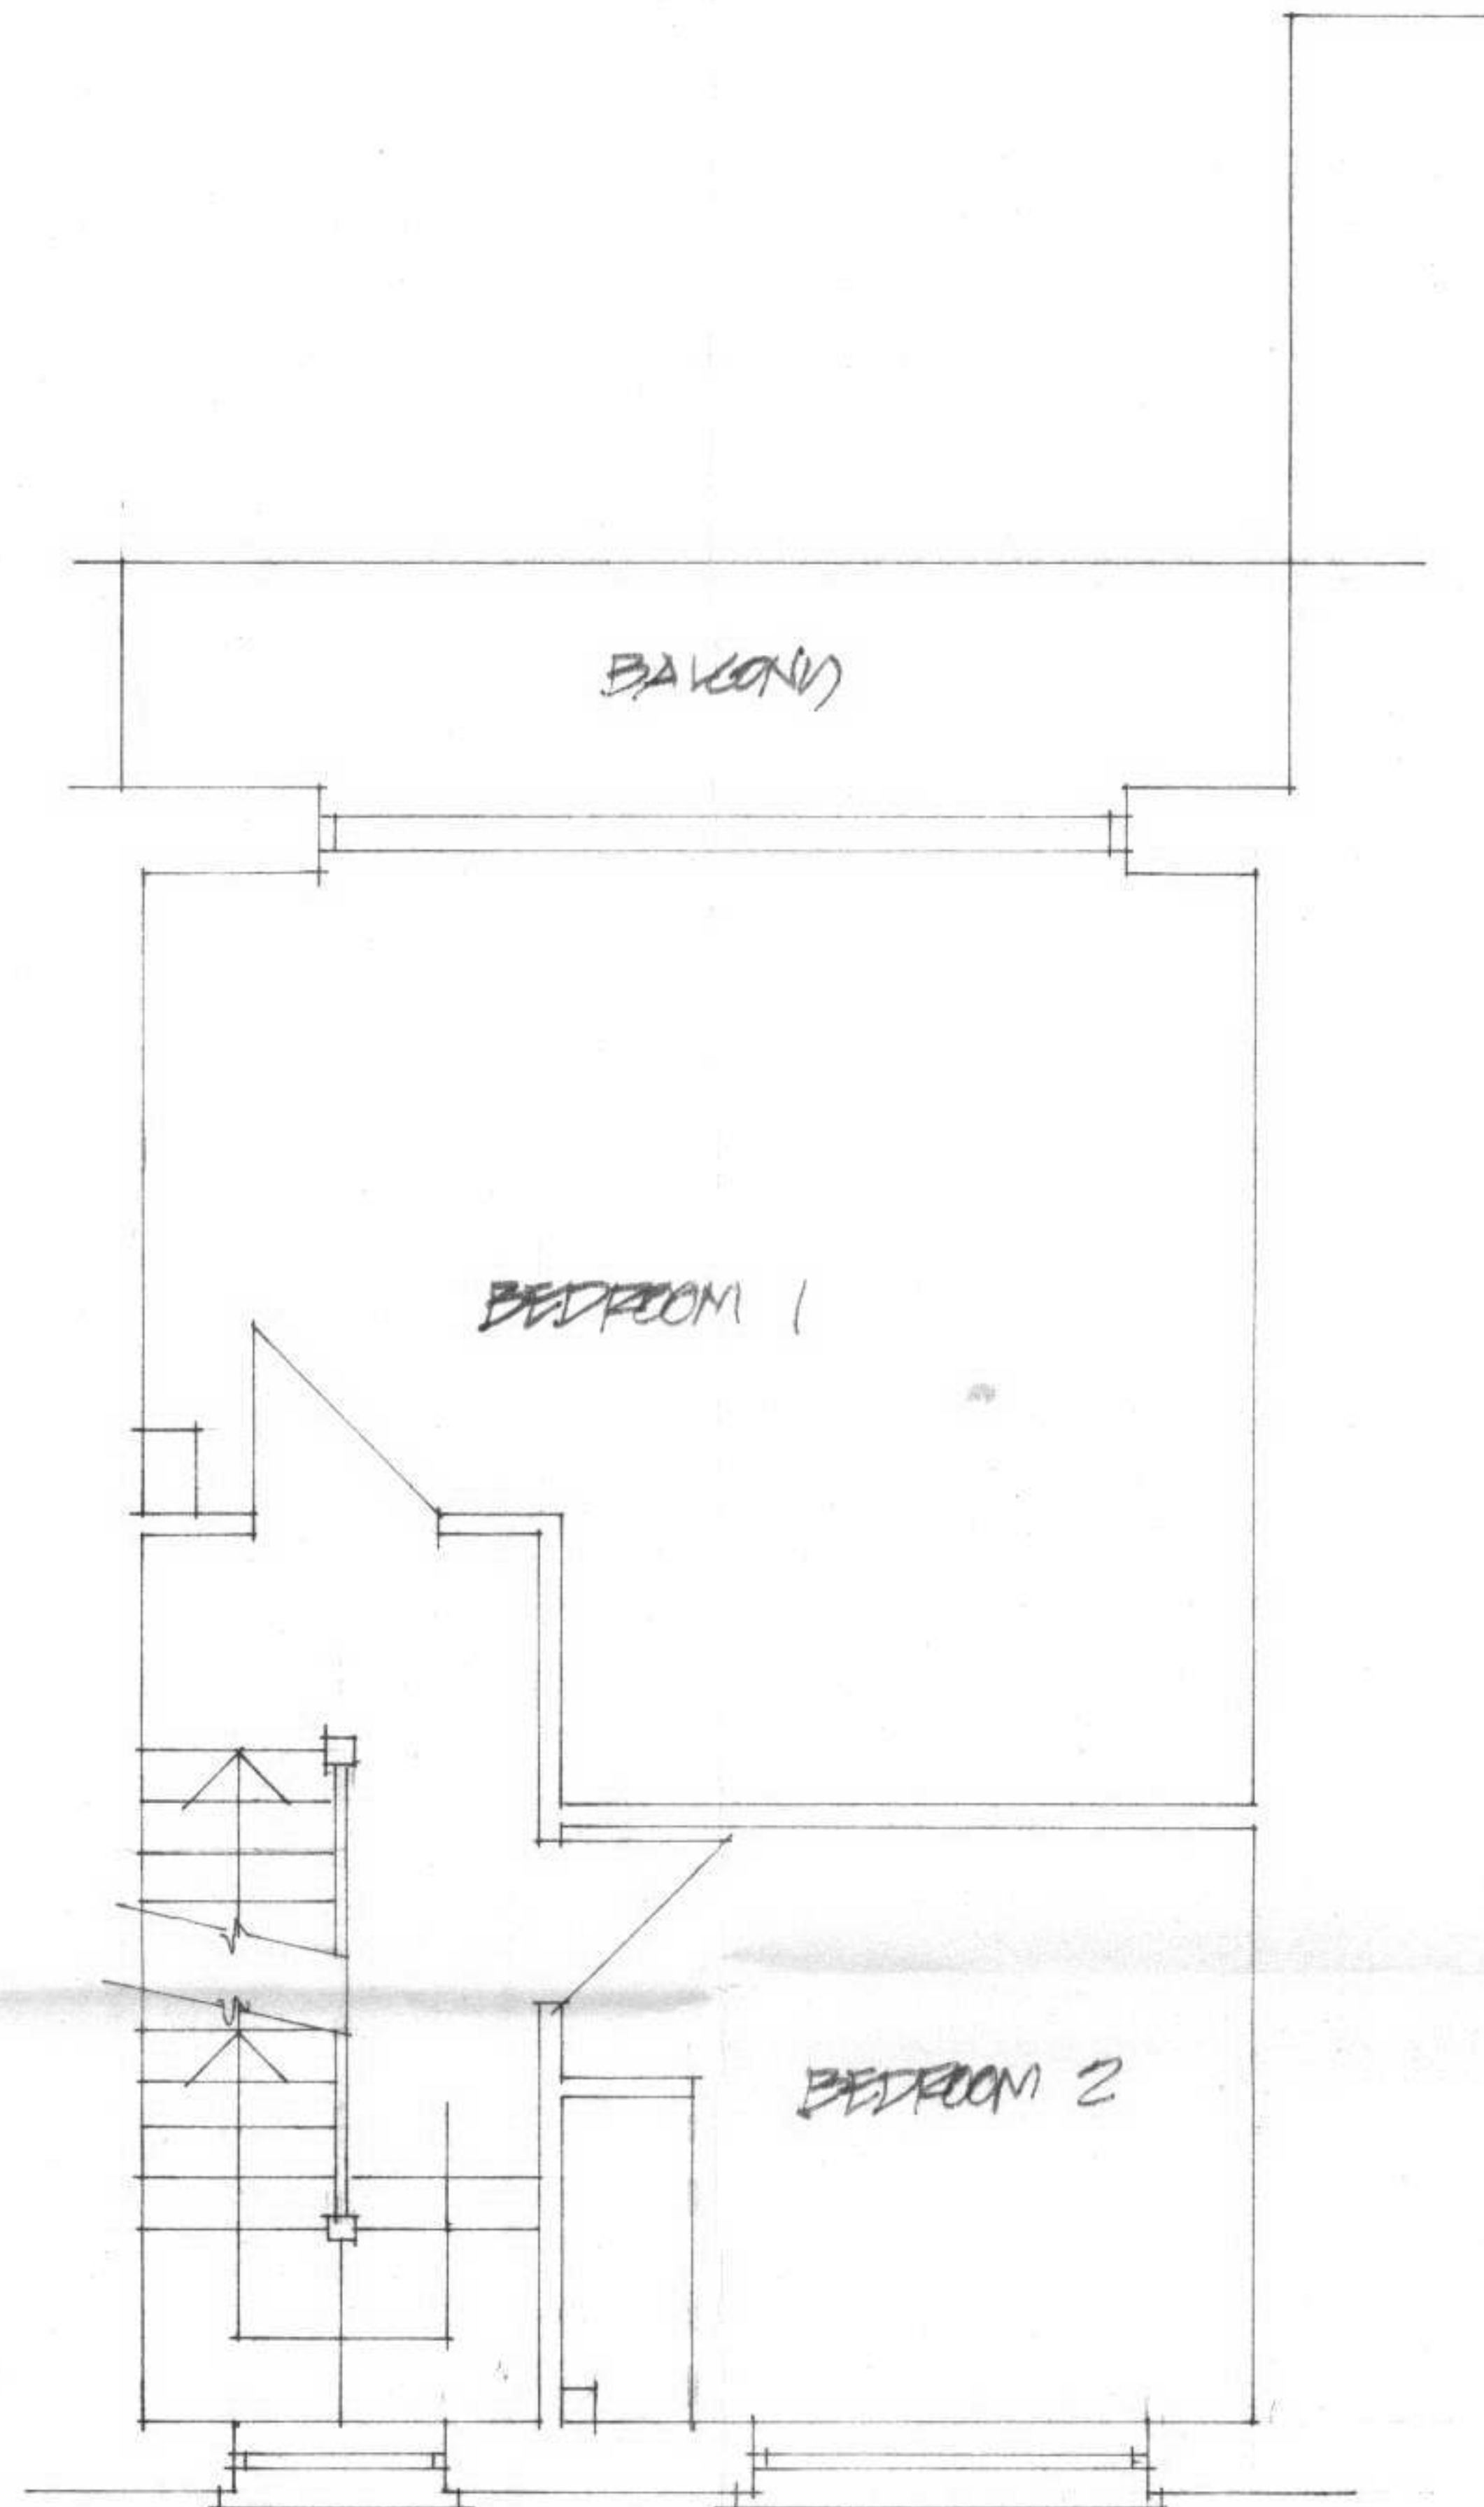

FIRST FLOOR

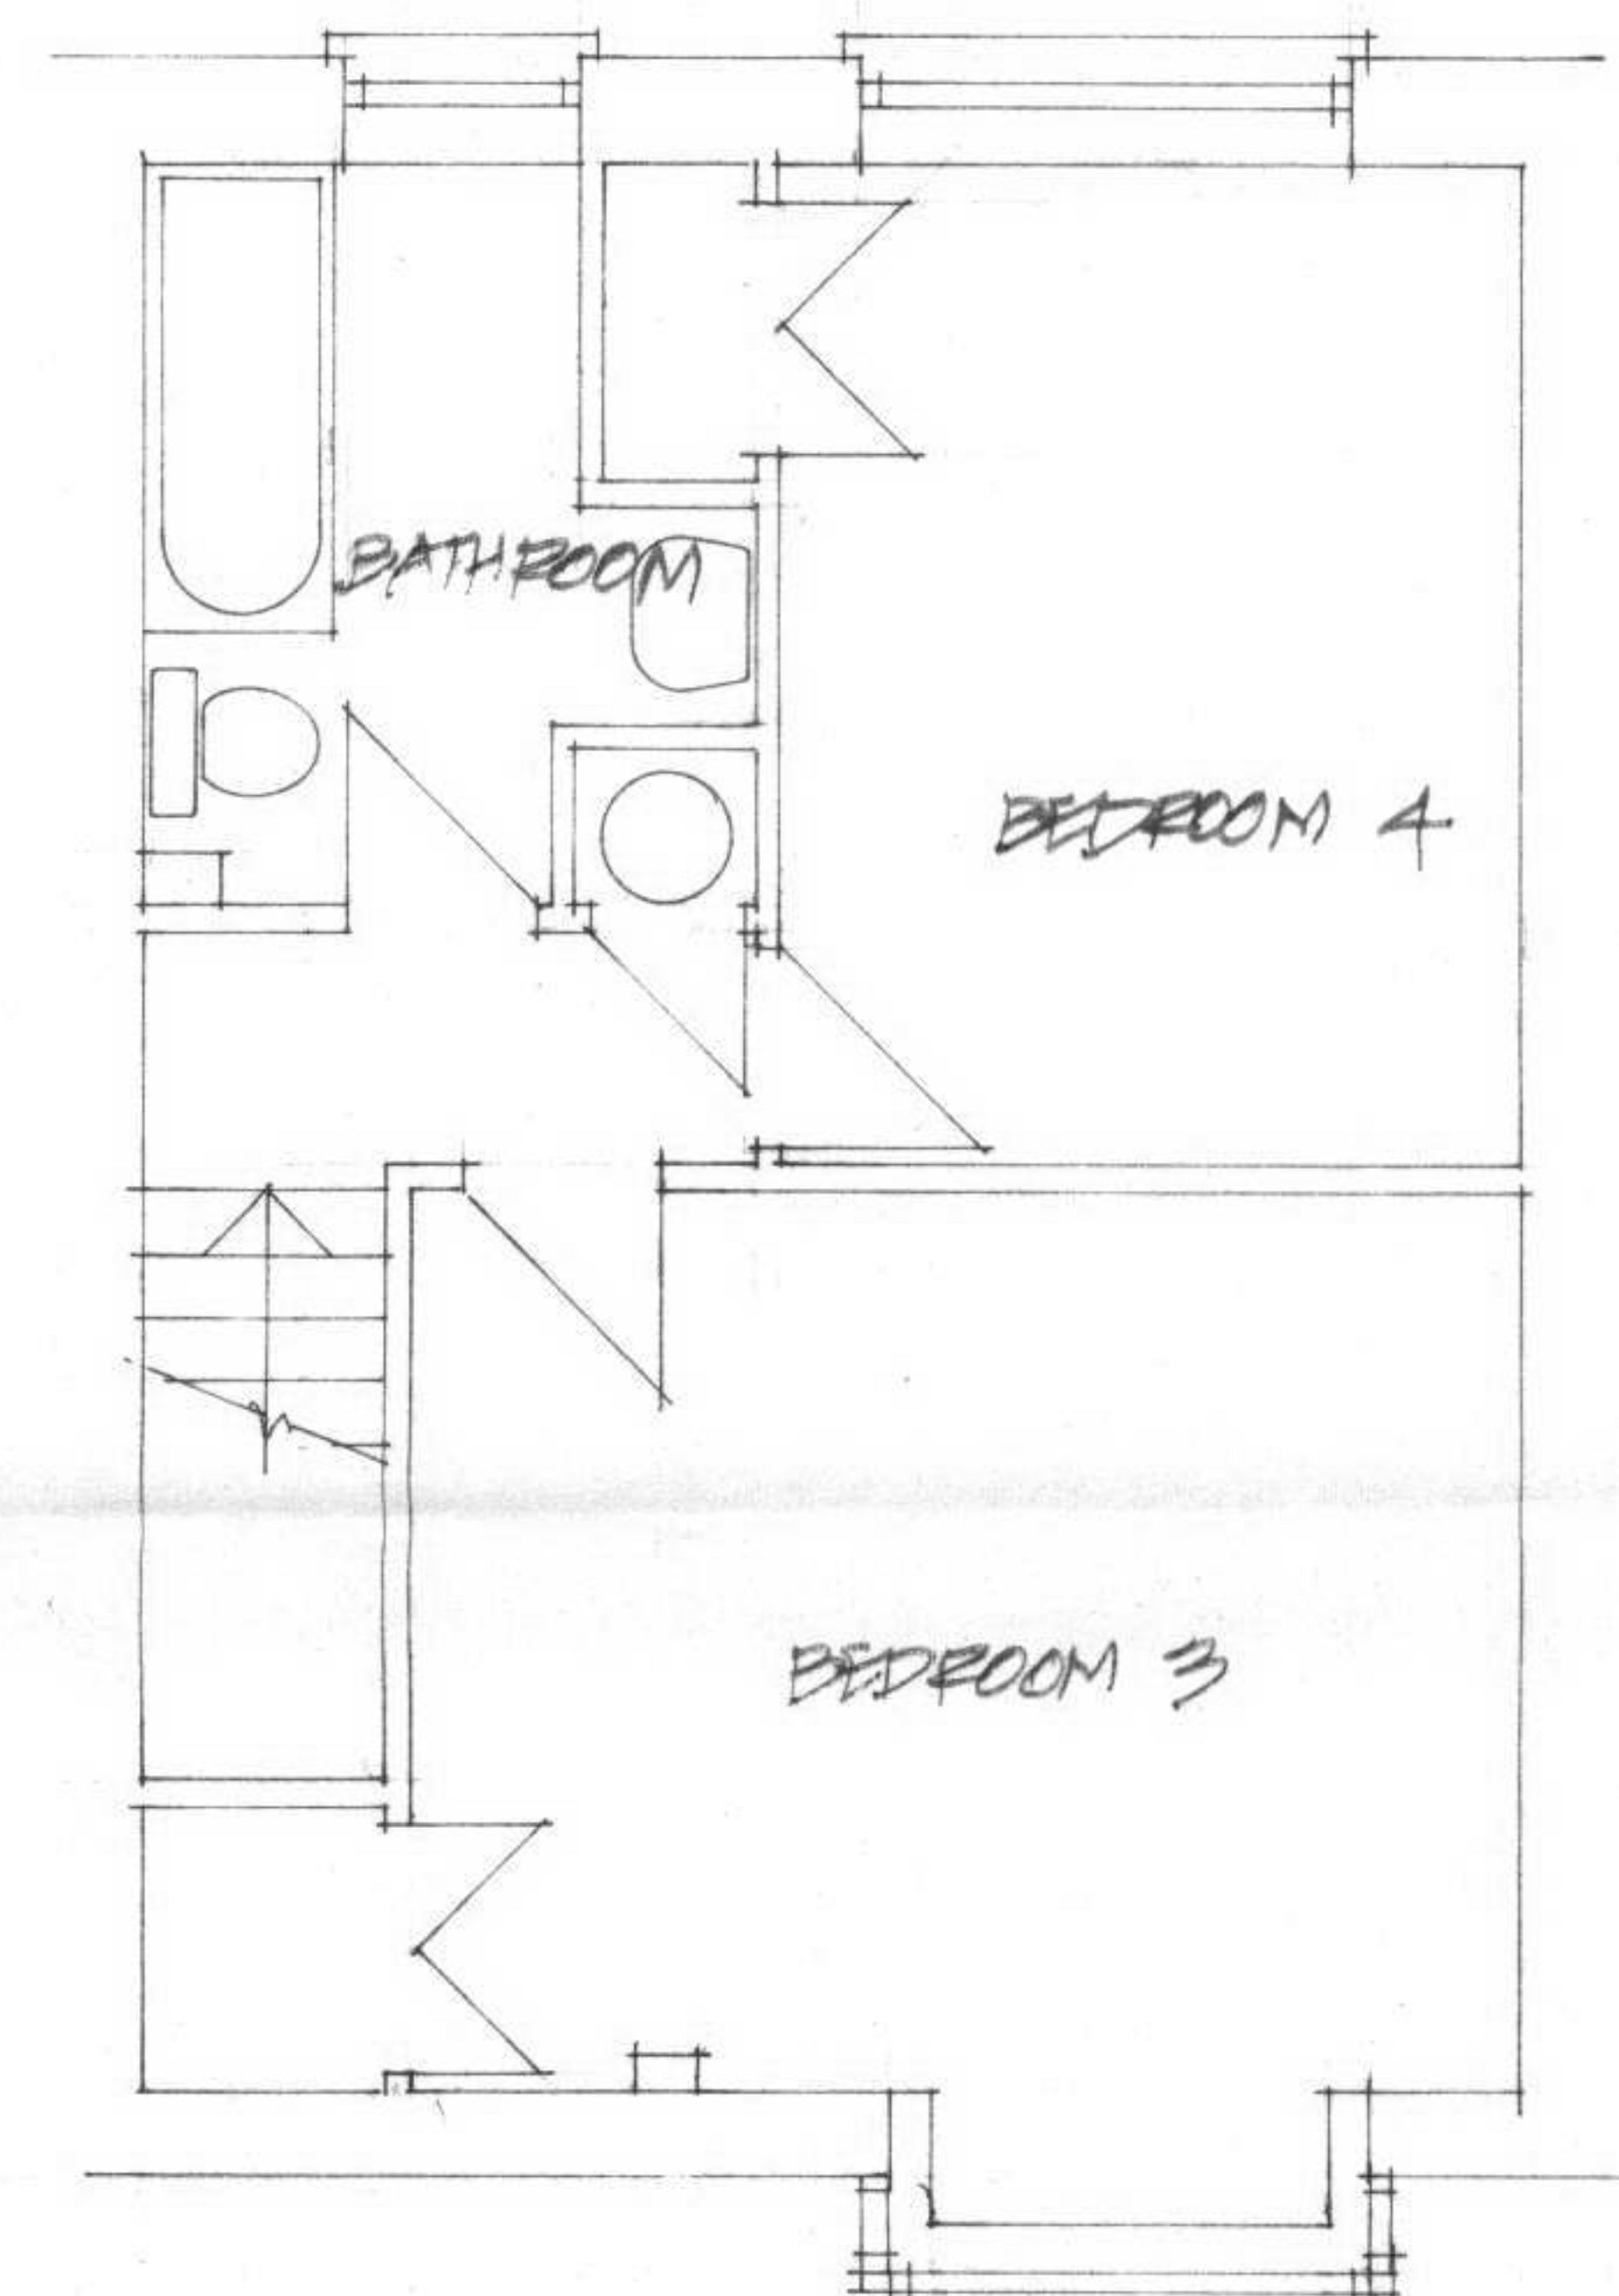

SECOND FLOOR



LOCATION

RECEIVED
5 APR 2007

DUAL BUILDING DESIGNS LTD 91 PALMERSTON ROAD BOWES PARK LONDON NW2 8QS TEL / FAX 020 8888 1339	PROJECT 14-C AVENUE ROAD, ST. JOHNS WOOD, LONDON NW8	SCALE 1:50	DATE MAR '07
	DRAWING FLOOR PLANS. AS EXISTING + LOCATION	DRAWING NO D0718/1	