



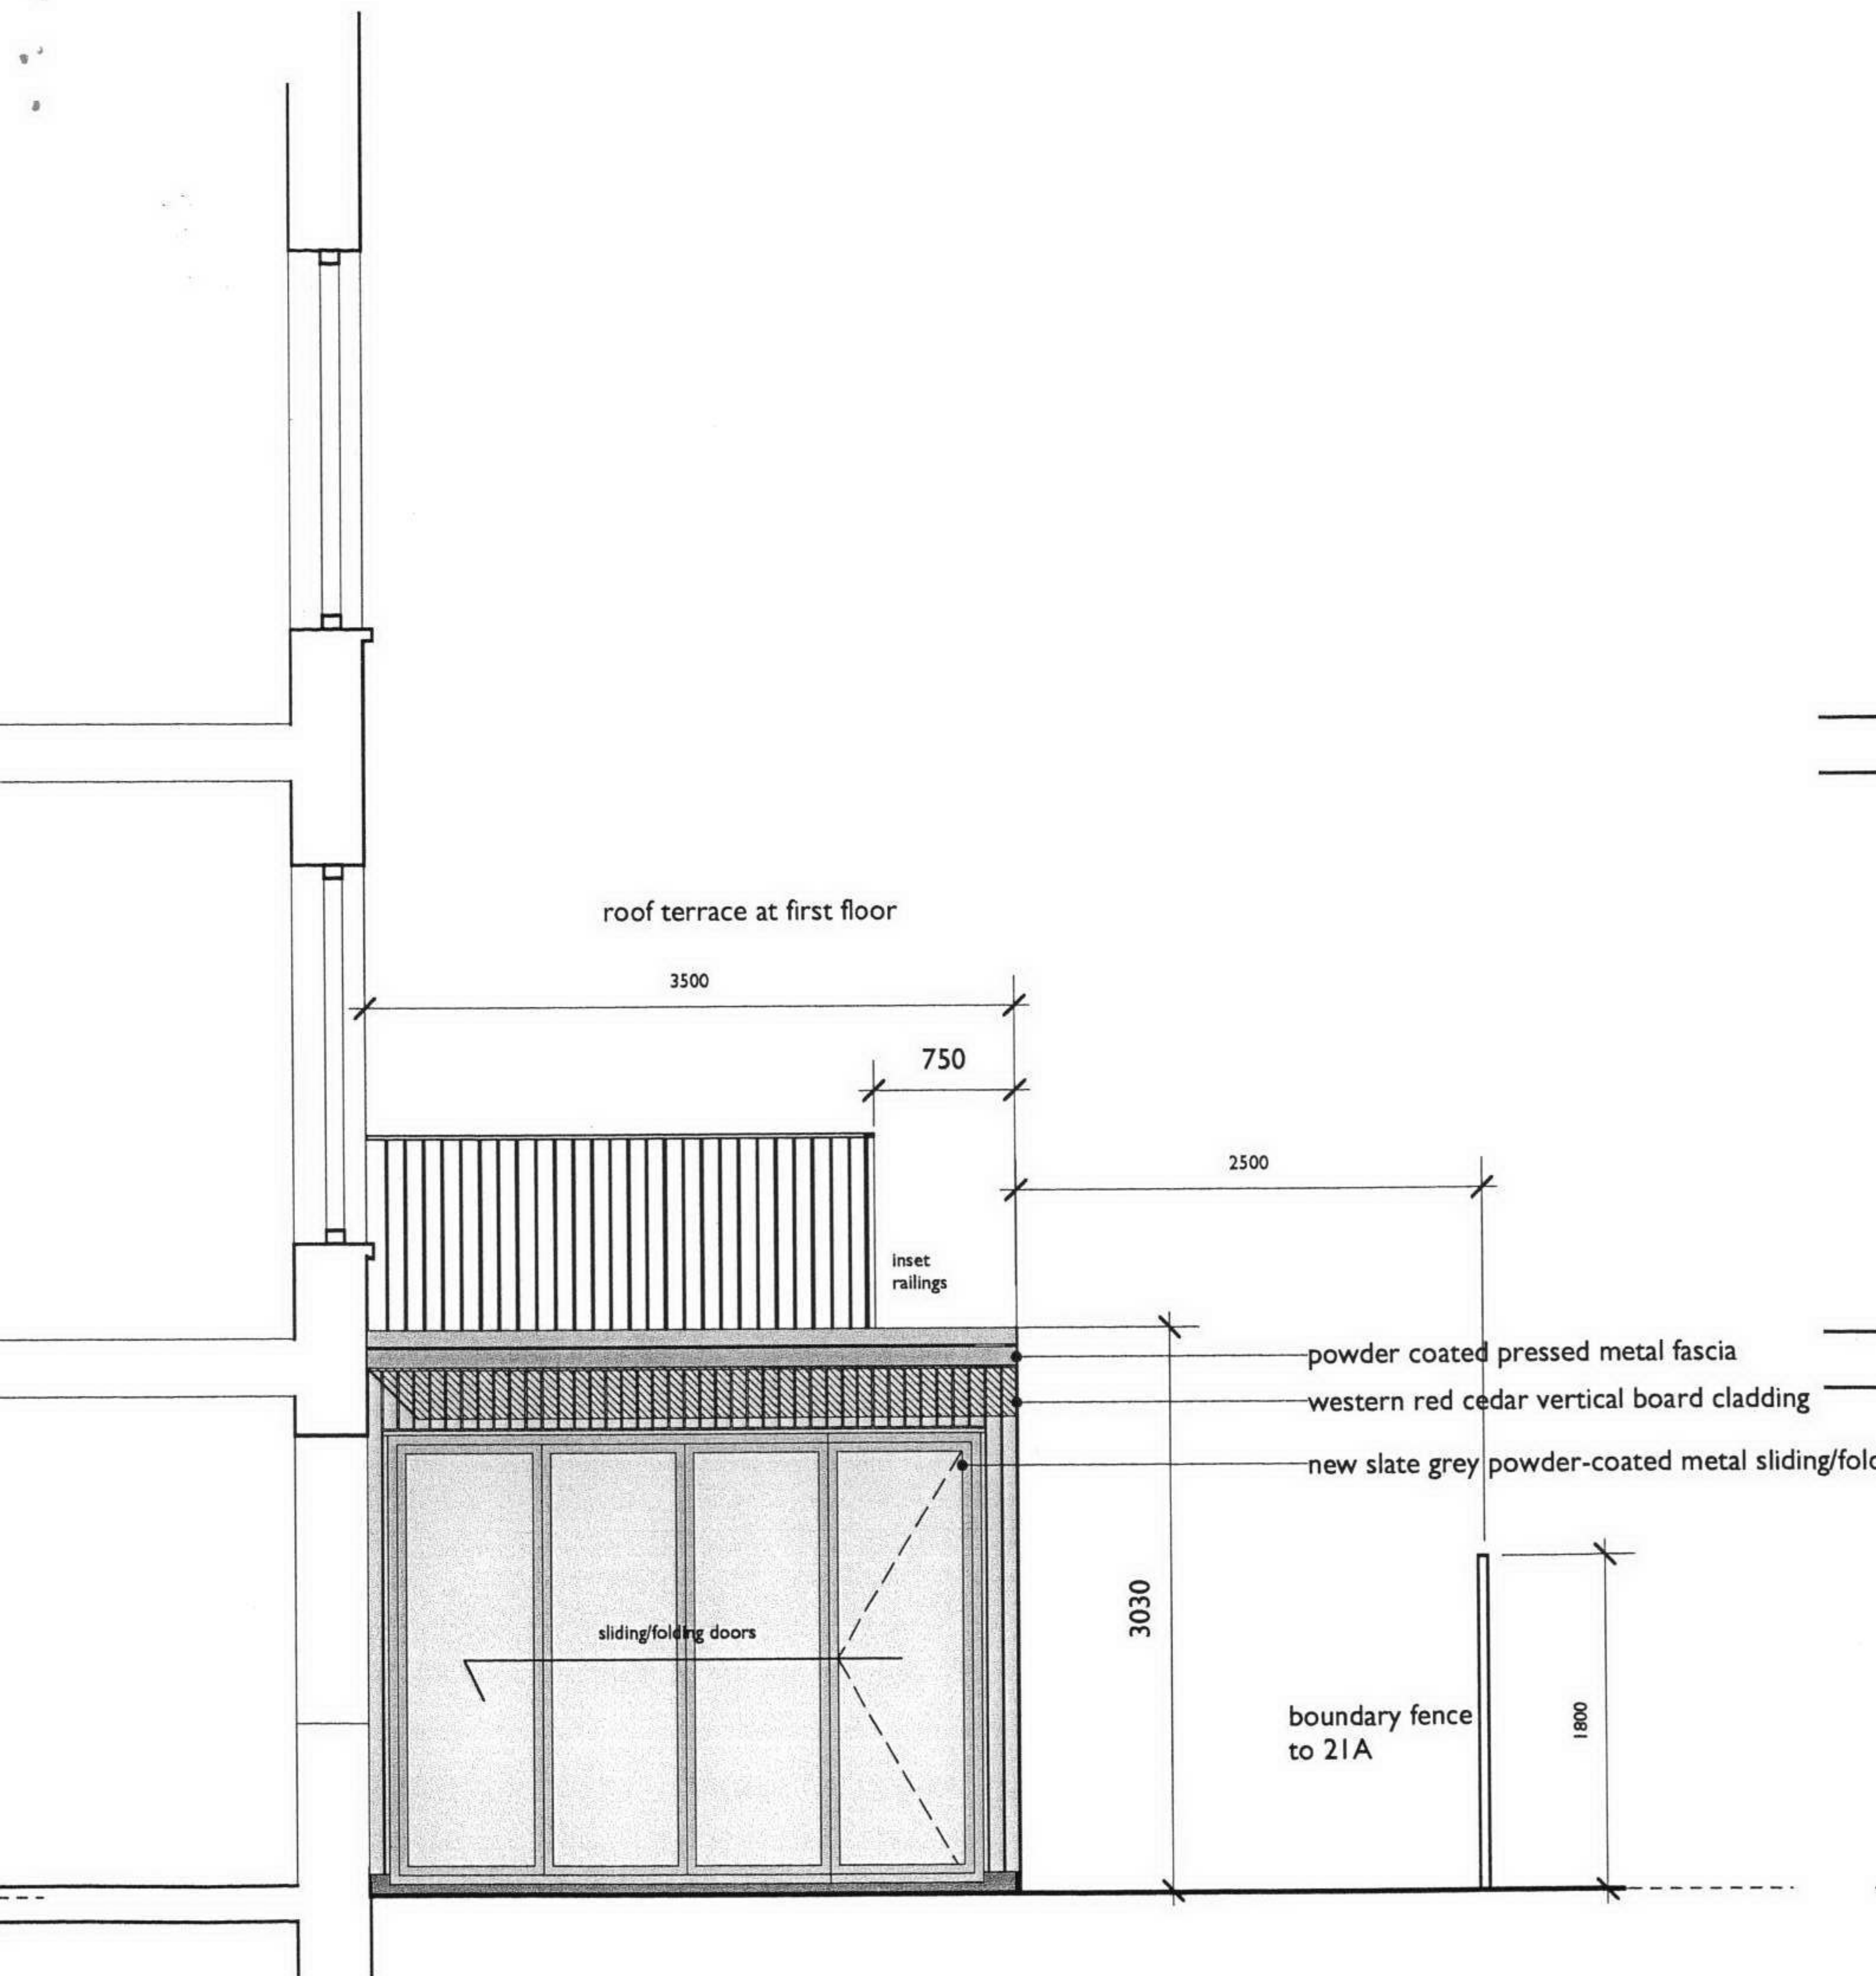

Proposed West Elevation

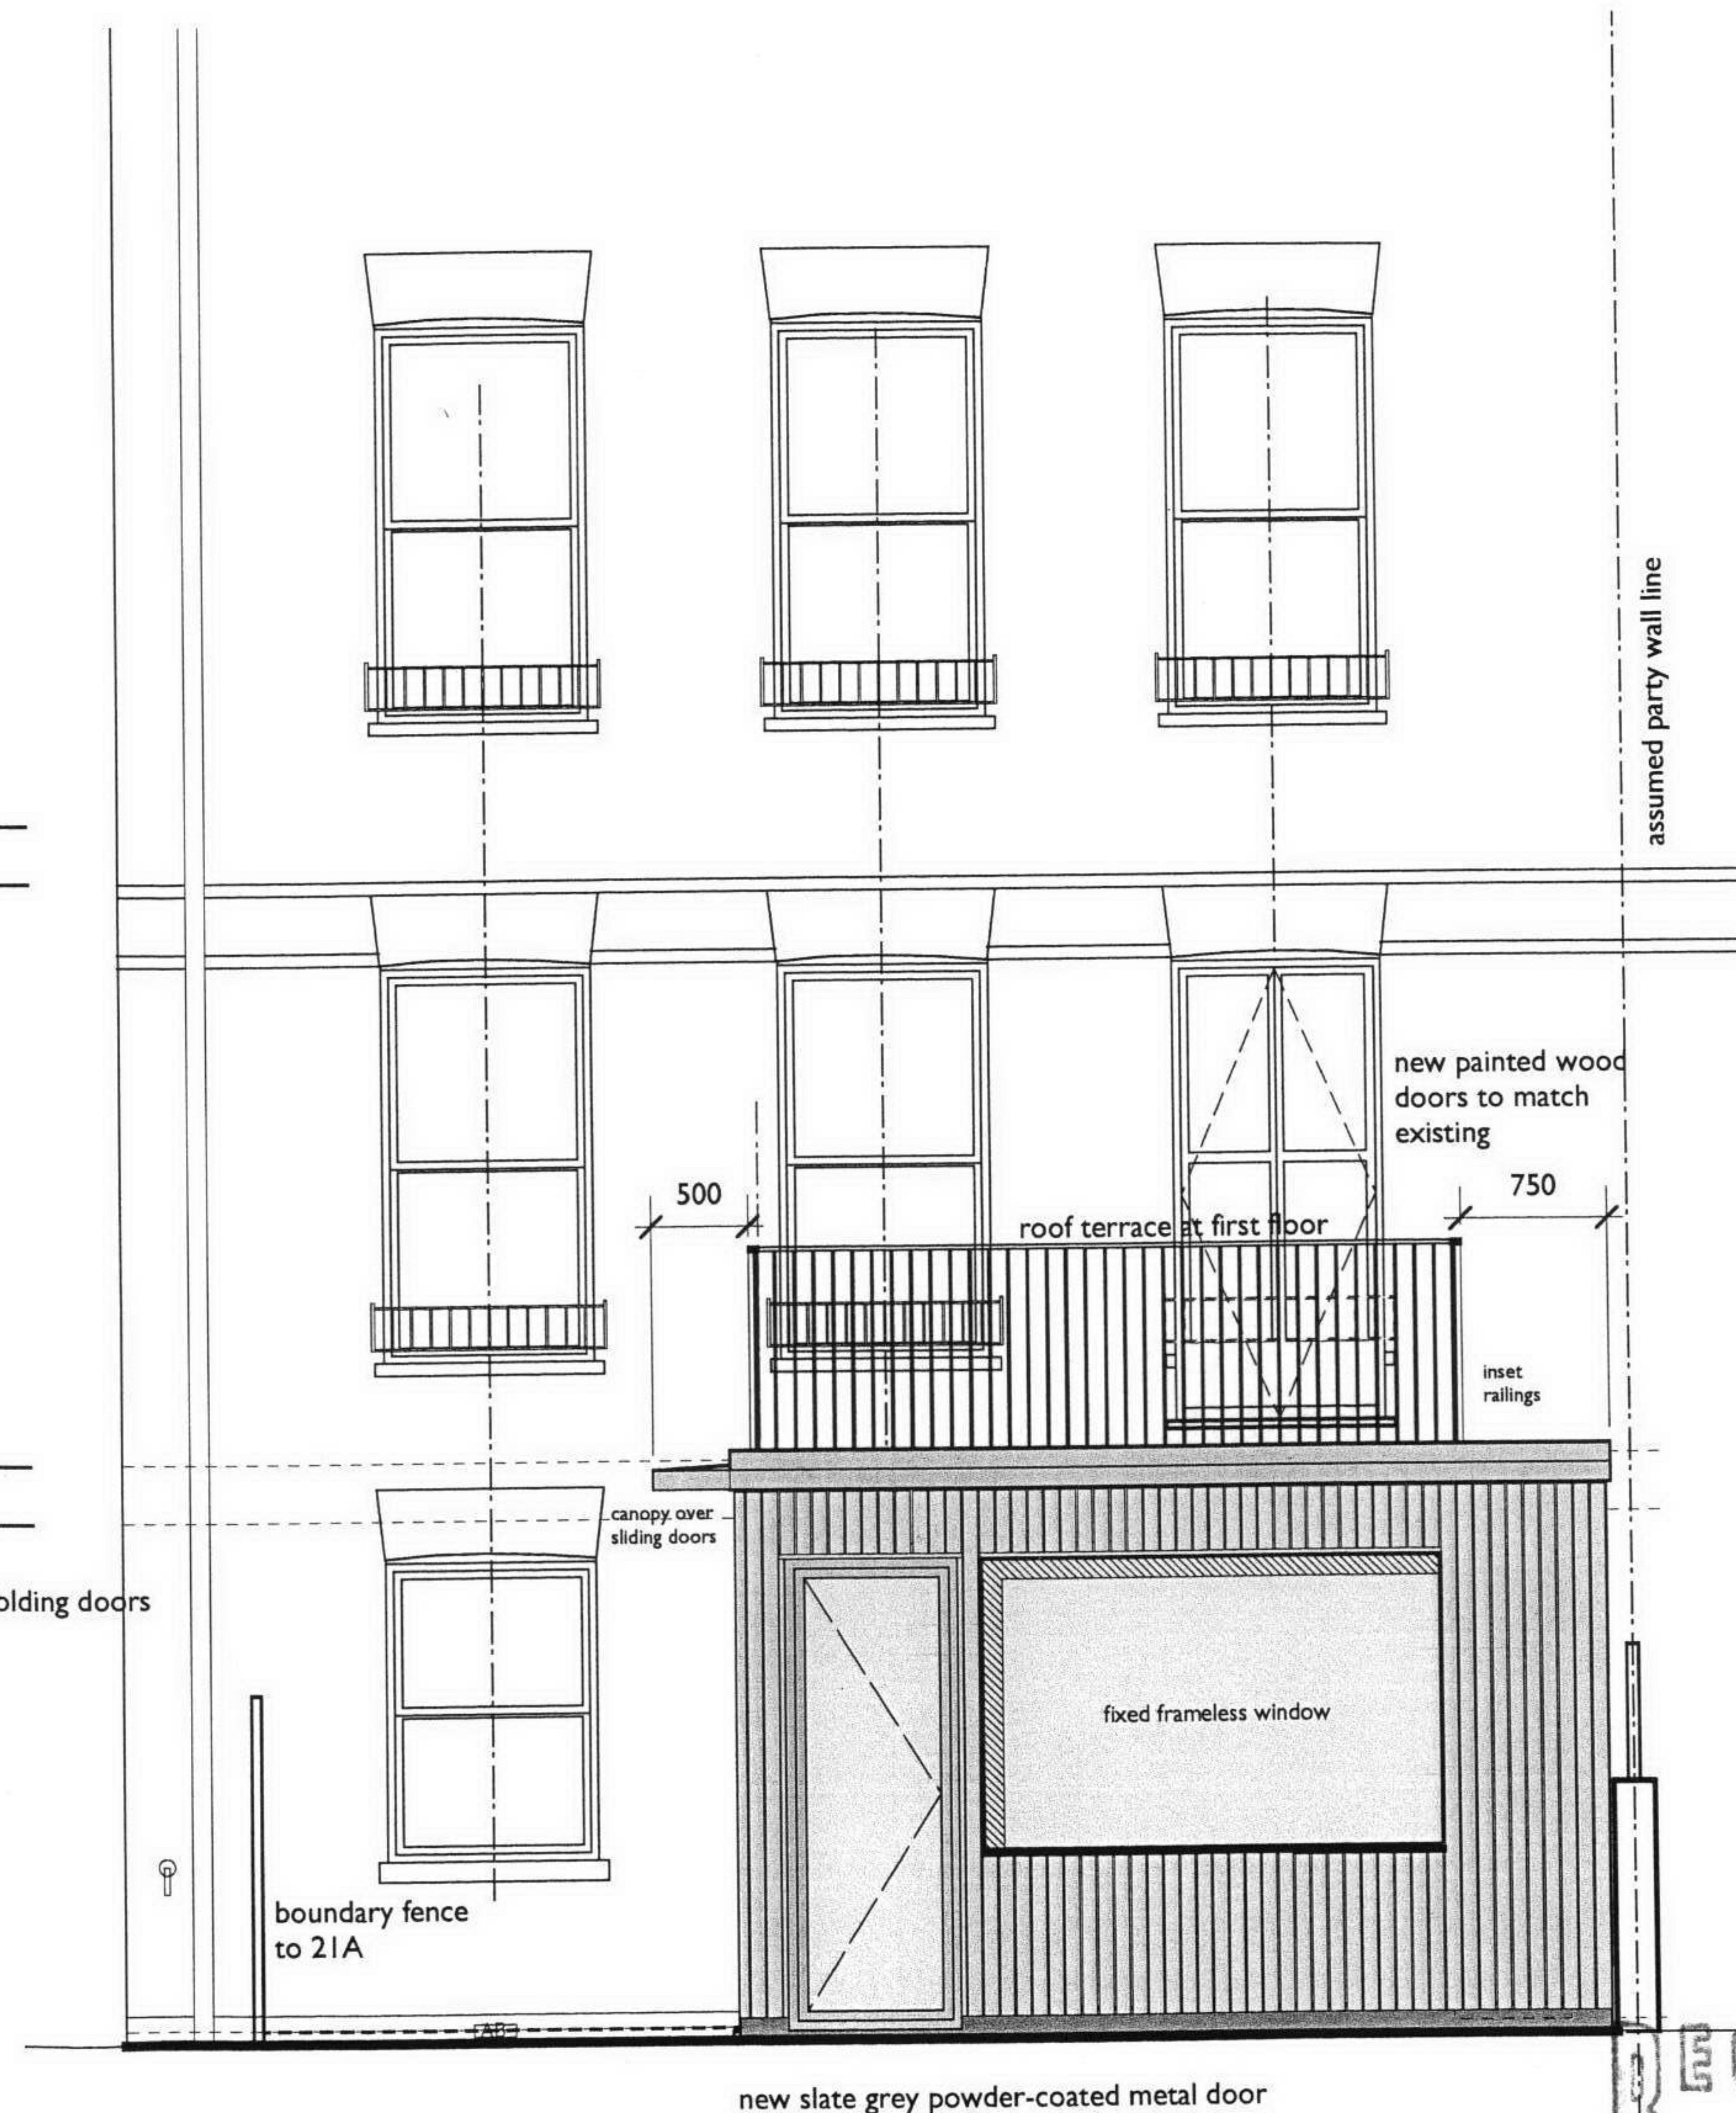

Proposed Rear Elevation

RECEIVED
10 APR 2007

Dimensions and areas based on site survey information for design purposes only.
All dimensions to be checked on site - any errors or omissions to be reported prior to commencement.
Do NOT scale. If in doubt, ASK!

PROJECT NUMBER

SCALE

DRAWING NUMBER

NASSINGTON RD	
5006.03	
21 Nassington Road, NW3	
1:50@A3	03.07
PL.08 D	
© richardhindstudio	
studio 3D, 1 clink street, SE1 9DG	
t: +44 207 378 7700 e: richhind@btconnect.com	

CLIENT:
Sophie Laphorne
& Stephane Landers

LOCATION

DATE

REVISION