



RECEIVED
- 2 APR 2007

Project	Confident Dental Practice			
	66 Hampstead Road, London, NW1 1NT			
Drawing Title	Existing Street Elevation	Rev.	Date	Comments
Drawing No.	0601_004	-	09.08.06	Issued for planning
Scale	1:100		30.03.07	Re-issued for planning
Date	09 August 2006			WSC




First to Third Floor
Overhang

LONDON BOROUGH OF
CAMDEN HOUSING

TFL Traffic Control
Boxes


Storage Cupboard

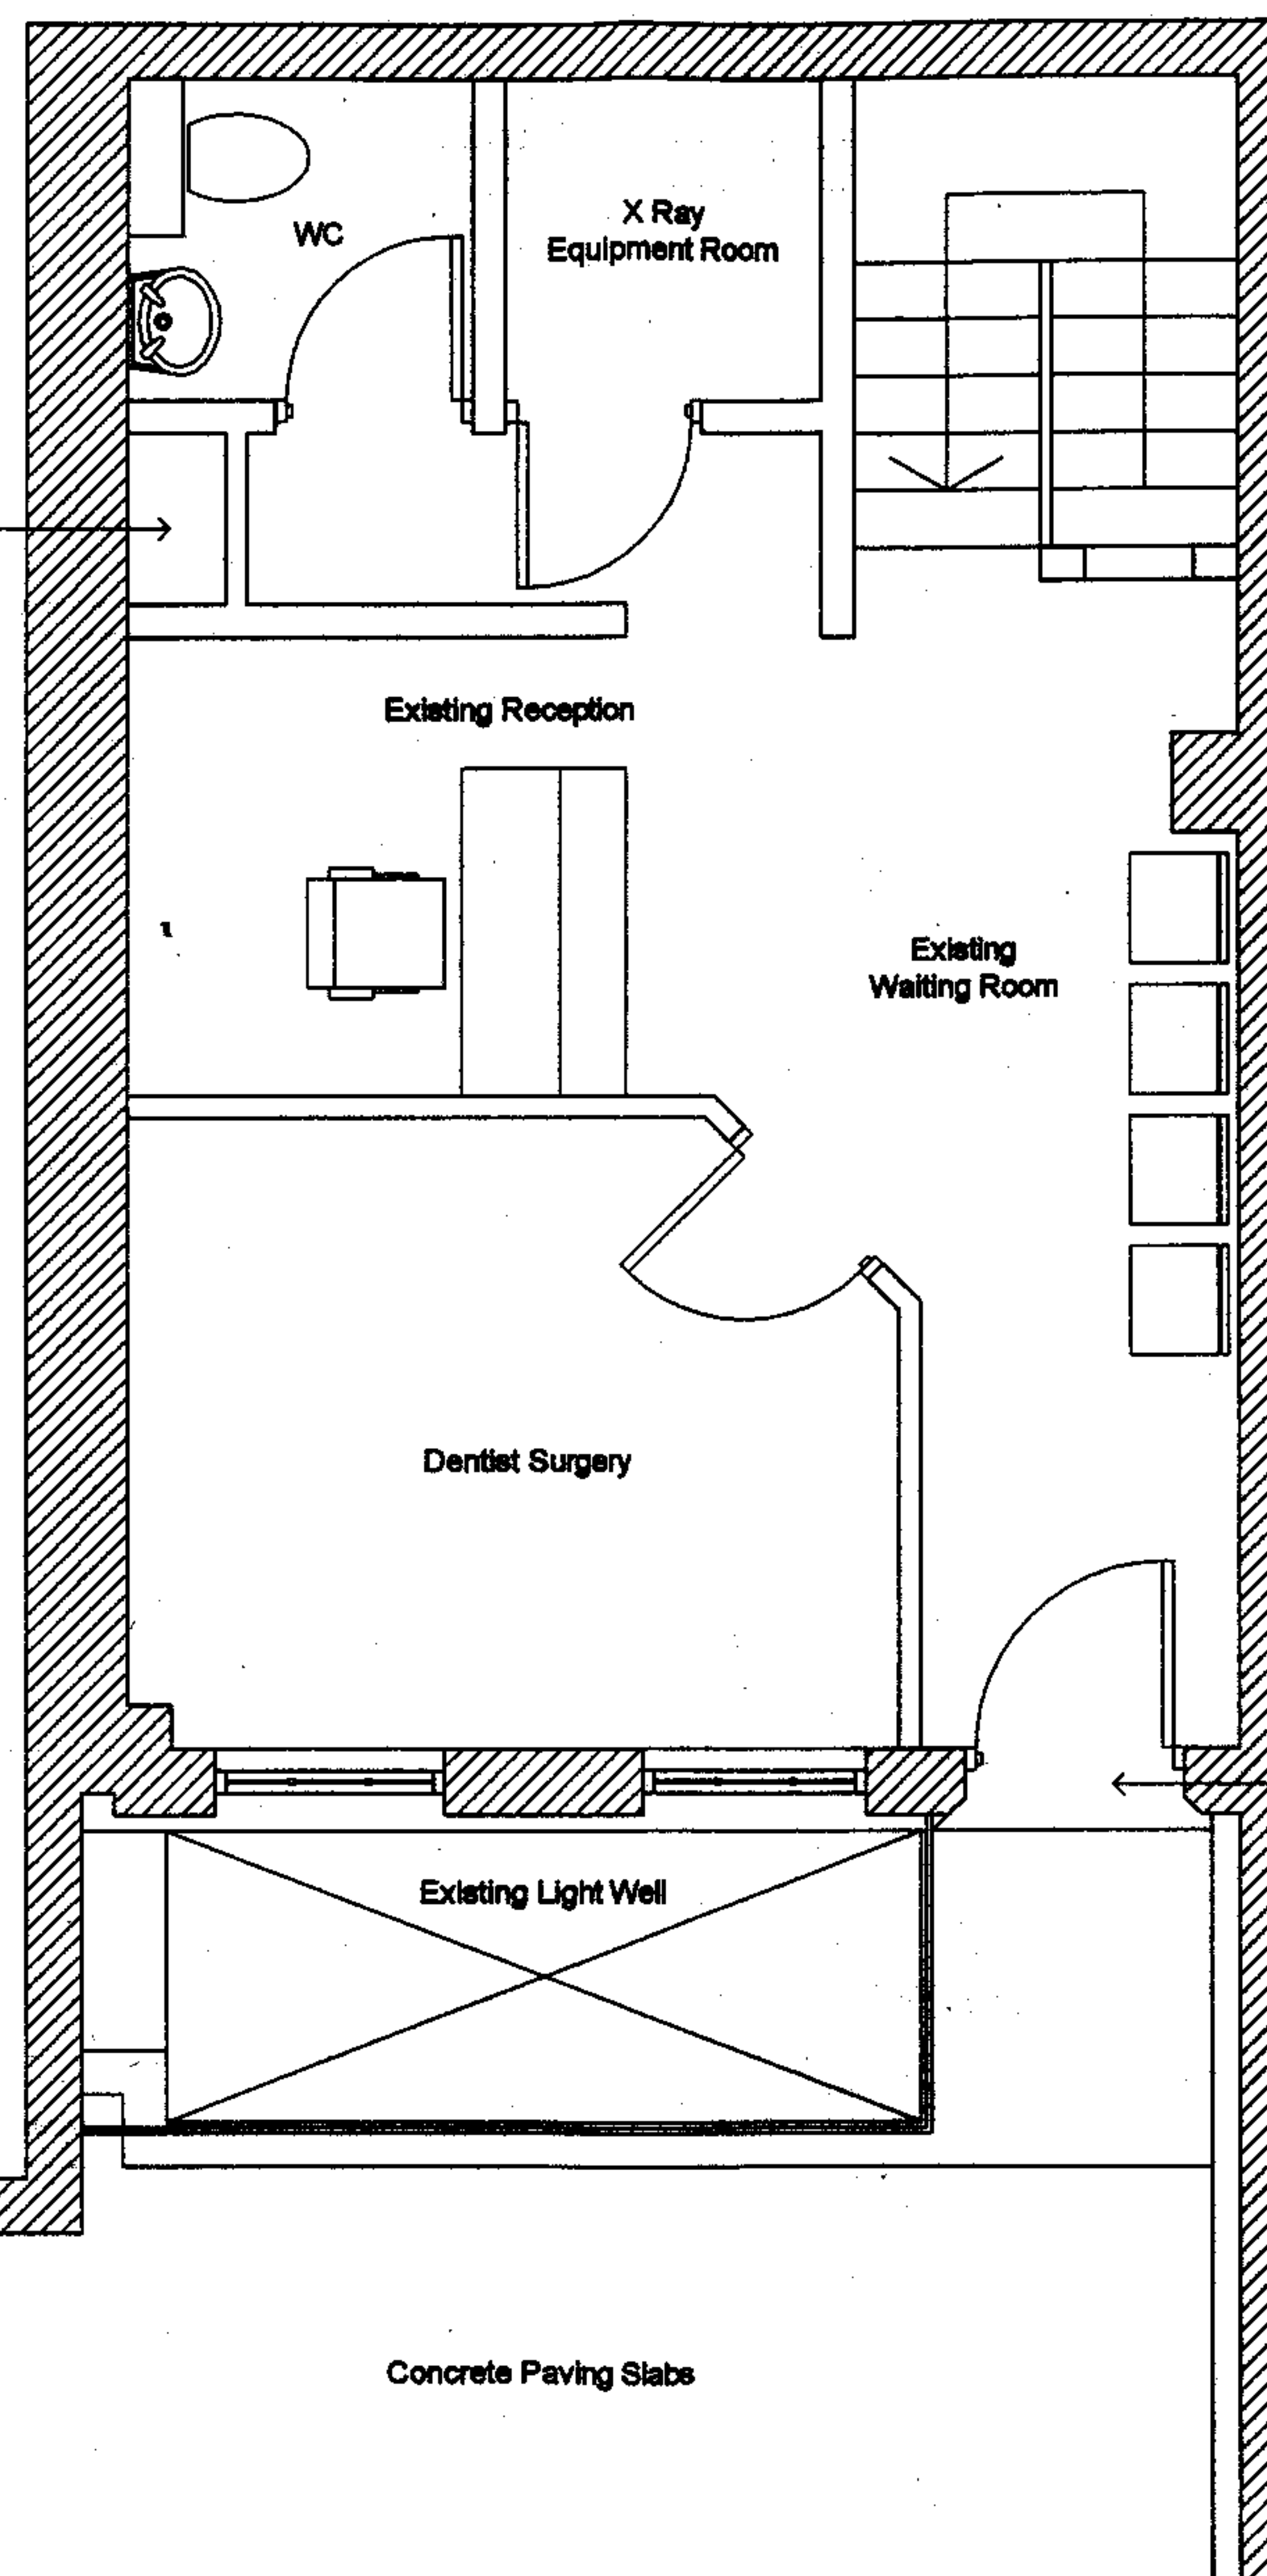

Legend



Existing External Wall

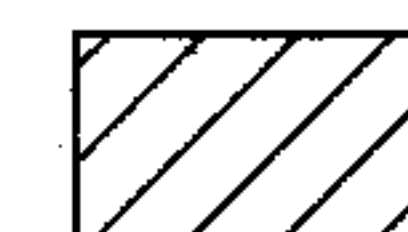

Proposed External Wall

LAURENCE
CORNER

Entrance

RECEIVED
- 2 APR 2007

Project

Confident Dental Practice

66 Hampstead Road, London, NW1 1NT

Drawing Title Existing Ground Floor Plan

Drawing No. 0601_005

Scale 1:50

Date 09 August 2006

Rev.

09.03.06

Issued for planning

WSC

30.03.07

Re-issued for planning


WSC



Space beyond threshold
has not been surveyed

Air Conditioning Unit

Drain
Gas Supply and Meter

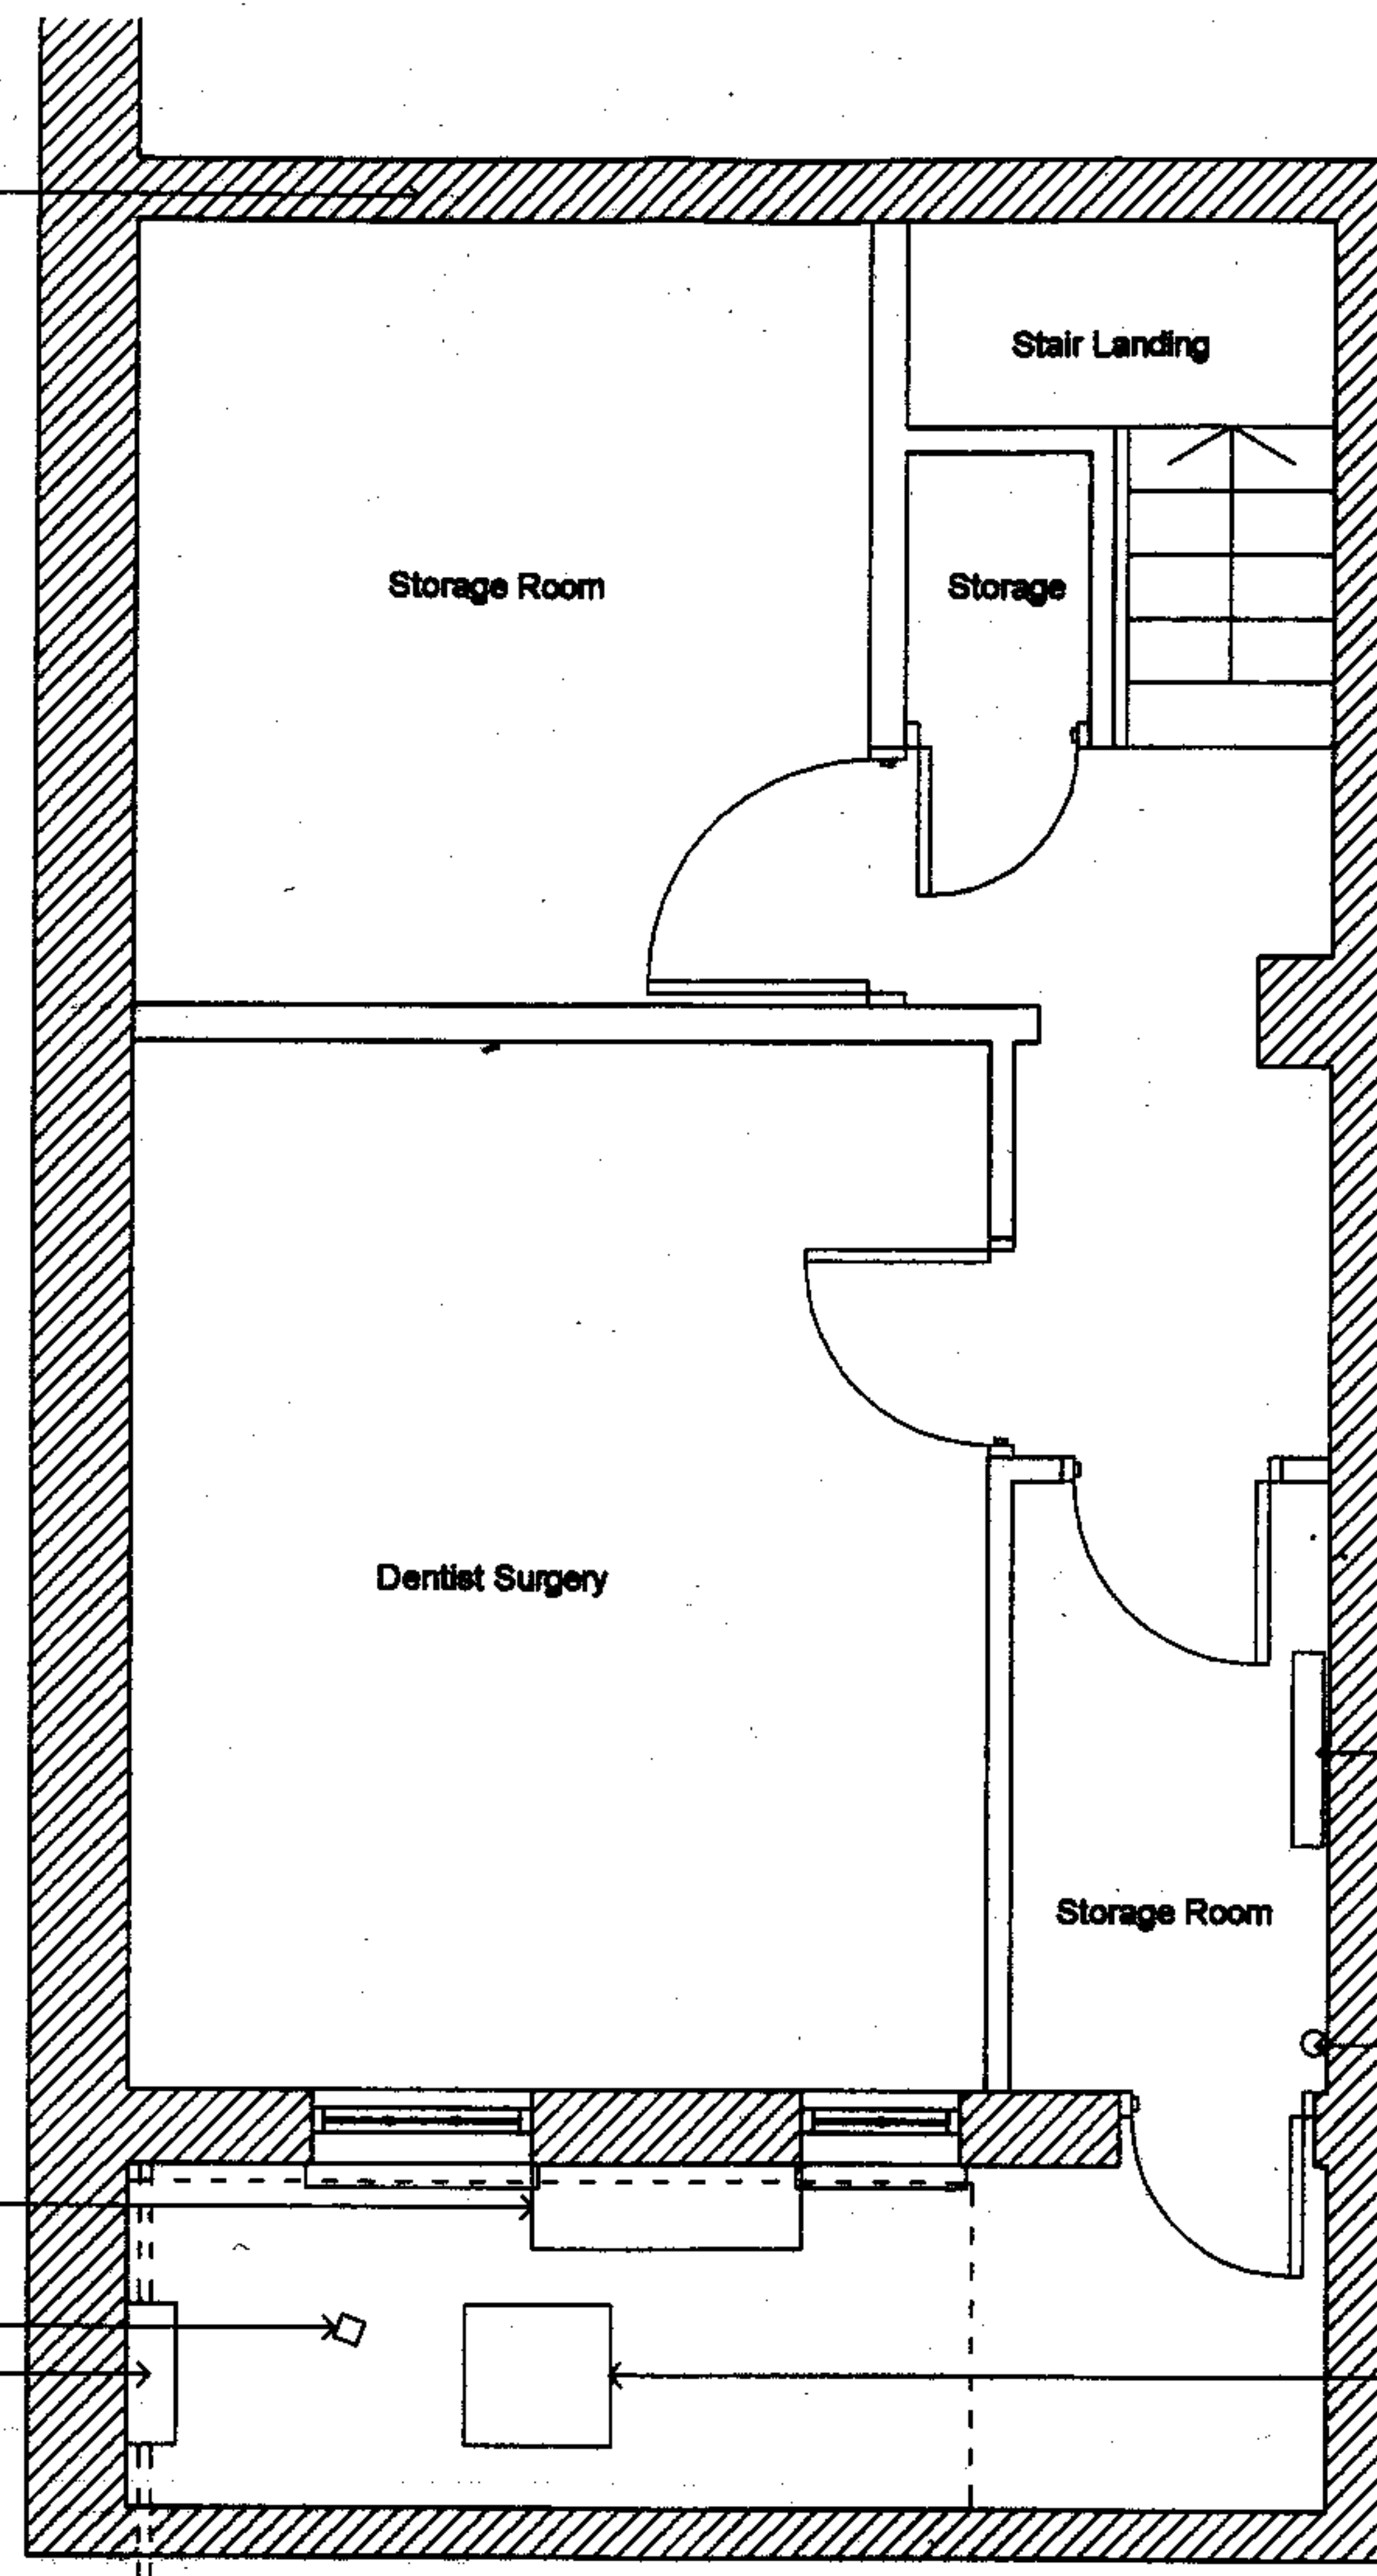

Legend



Existing External Wall



Proposed External Wall

Electricity Meter

Water Supply Valve

Manhole Cover

RECEIVED
- 2 APR 2007

Project	Confident Dental Practice			
	66 Hampstead Road, London, NW1 1NT			
Drawing Title	Existing Basement Plan	Rev.	Date	Comments
Drawing No.	0601_006	-	09.08.06	Issued for planning
Scale	1:50		30.03.07	Re-issued for planning
Date	09 August 2006			WSC
				WSC



RECEIVED
- 2 APR 2007

Project	Confident Dental Practice			
	66 Hampstead Road, London, NW1 1NT			
Drawing Title	Existing Elevation	Rev.	Date	Comments
Drawing No.	0601_007	-	09.08.06	Issued for planning
Scale	1:50		30.03.07	Re-issued for planning
Date	09 August 2006			WSC
				WSC