


LONDON BOROUGH OF
CAMDEN HOUSING

LAURENCE
CORNER


Legend

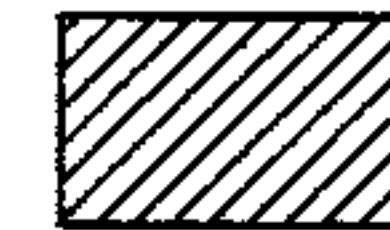

Existing External Wall





Proposed External Wall

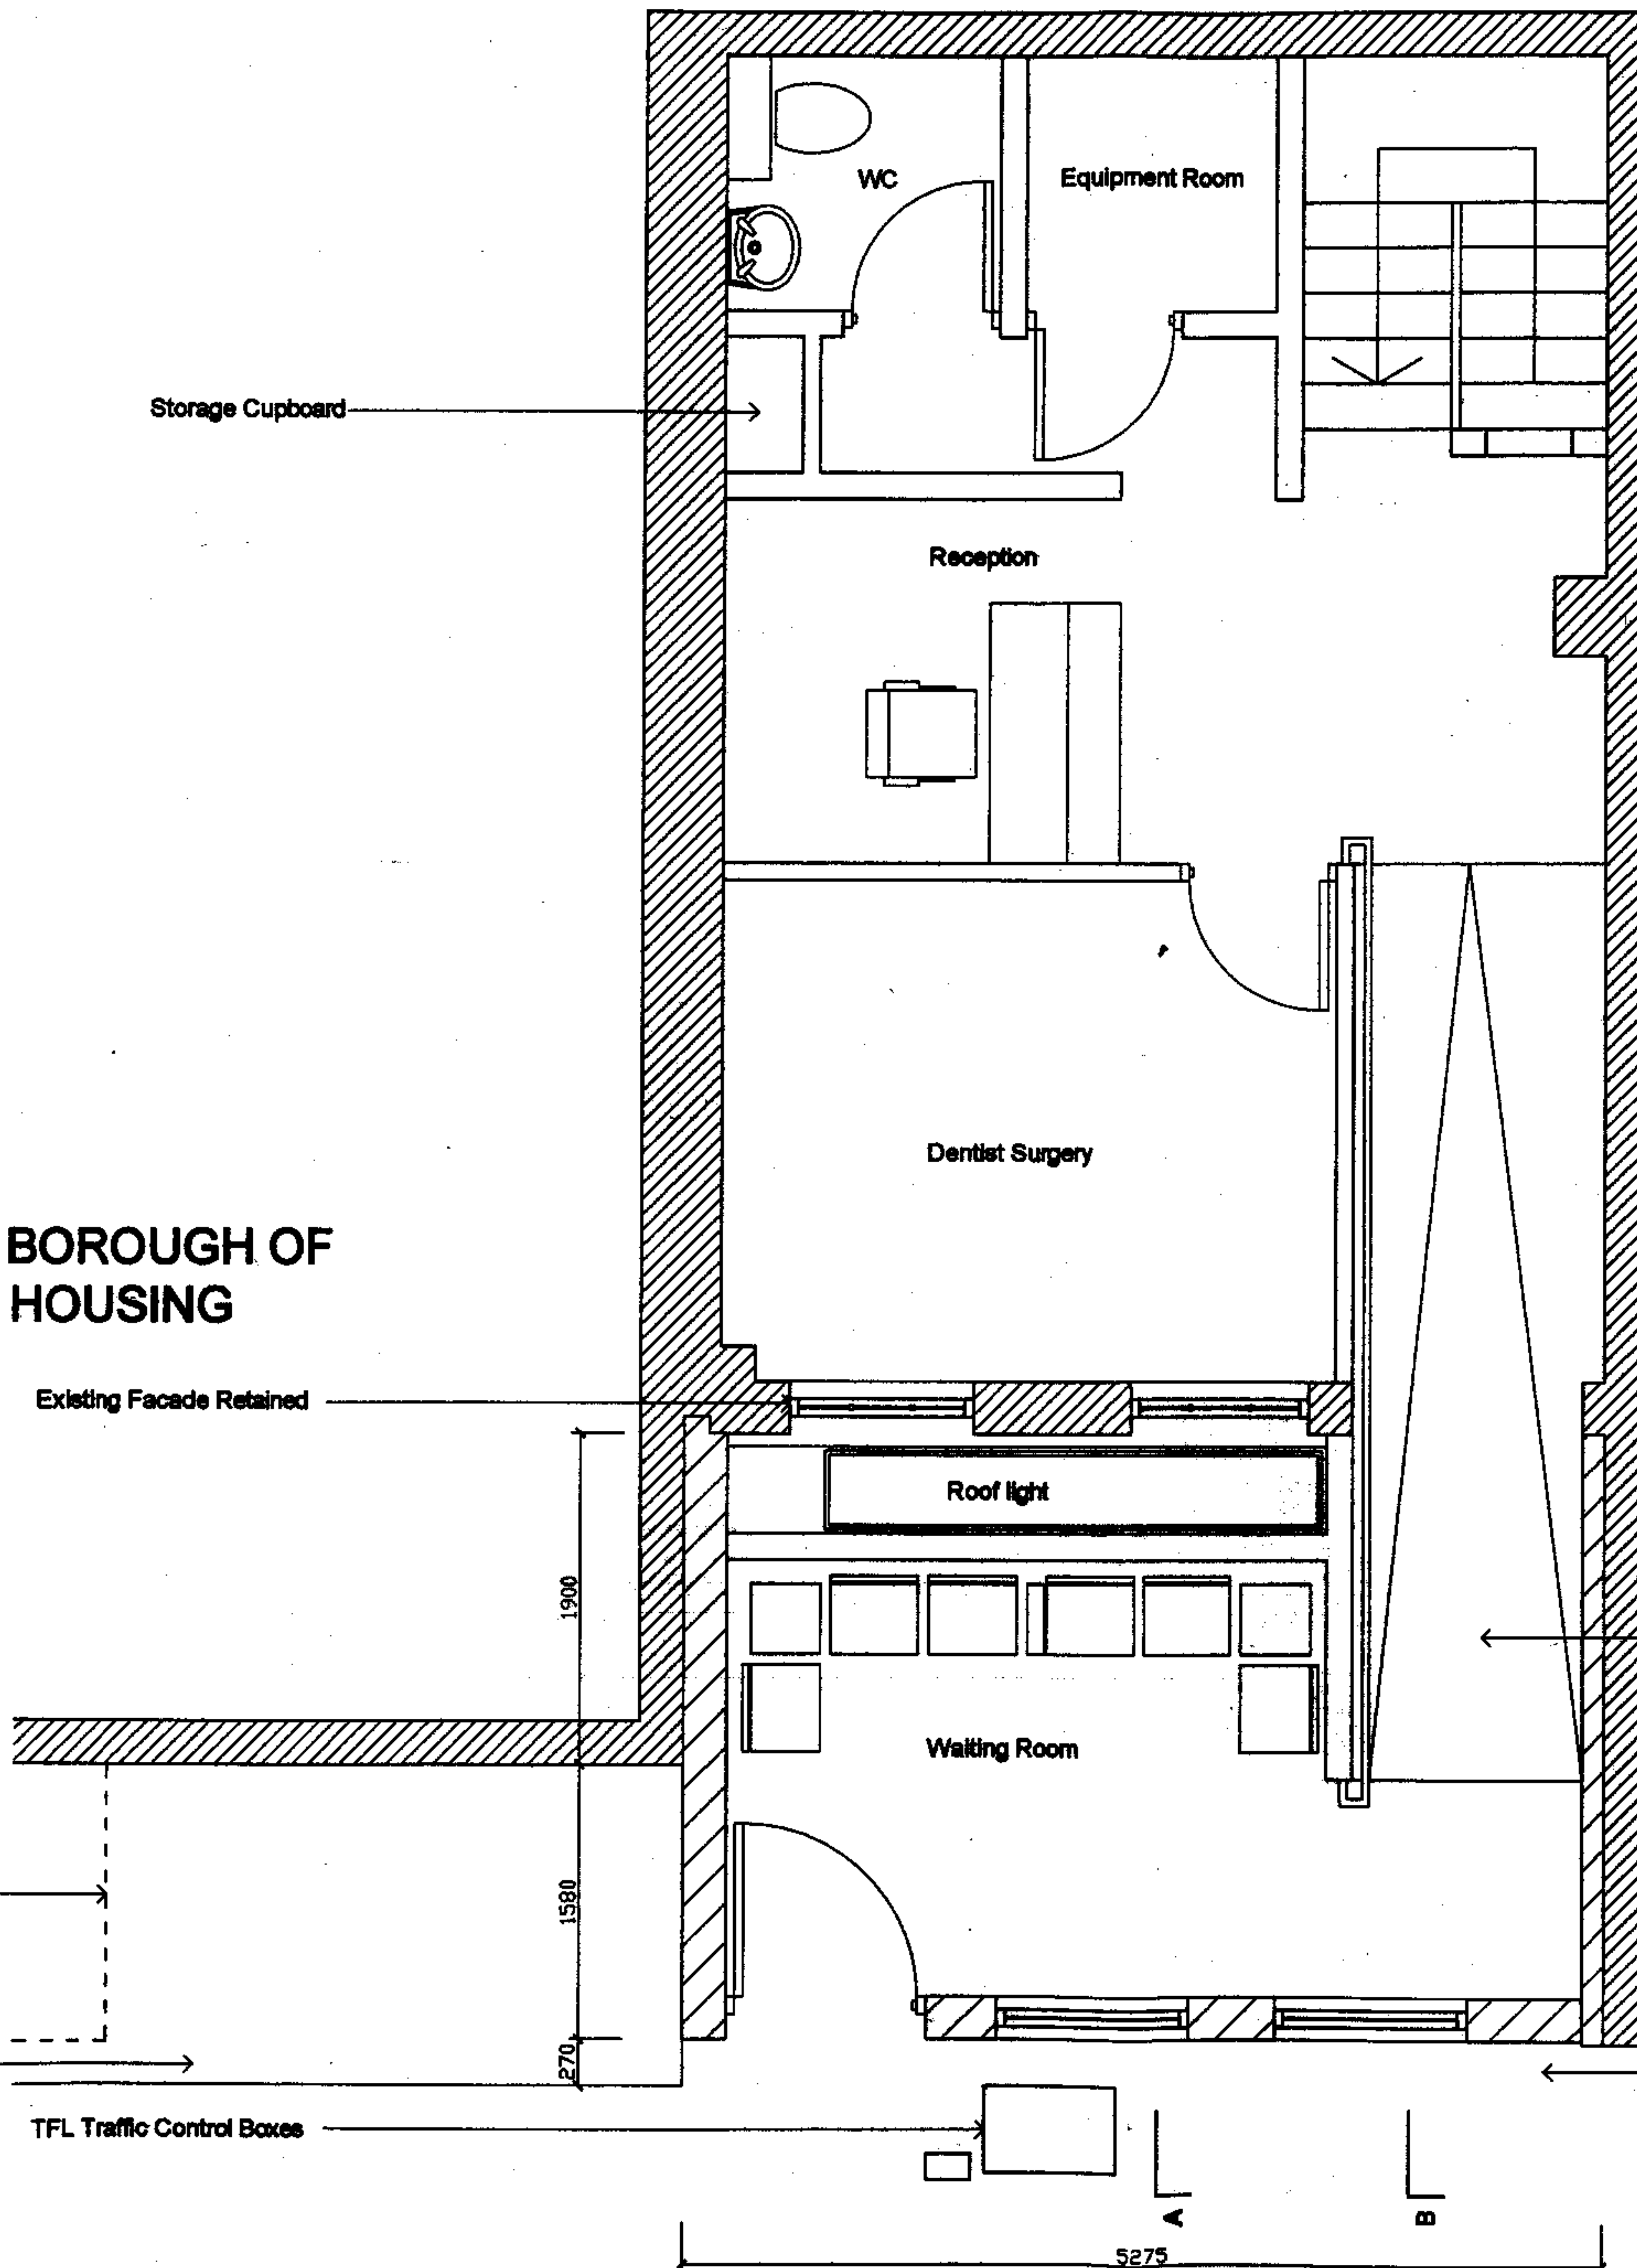

RECEIVED
2 APR 2007

Project	Confident Dental Practice				66 Hampstead Road, London, NW1 1NT	
	Drawing Title	Proposed Ground Floor Plan	Rev.	Date	Comments	WSC
	Drawing No.	0601_008	-	09.08.06	Issued for planning	WSC
	Scale	1:50		30.03.07	Re-issued for planning	WSC
	Date	09 August 2006				

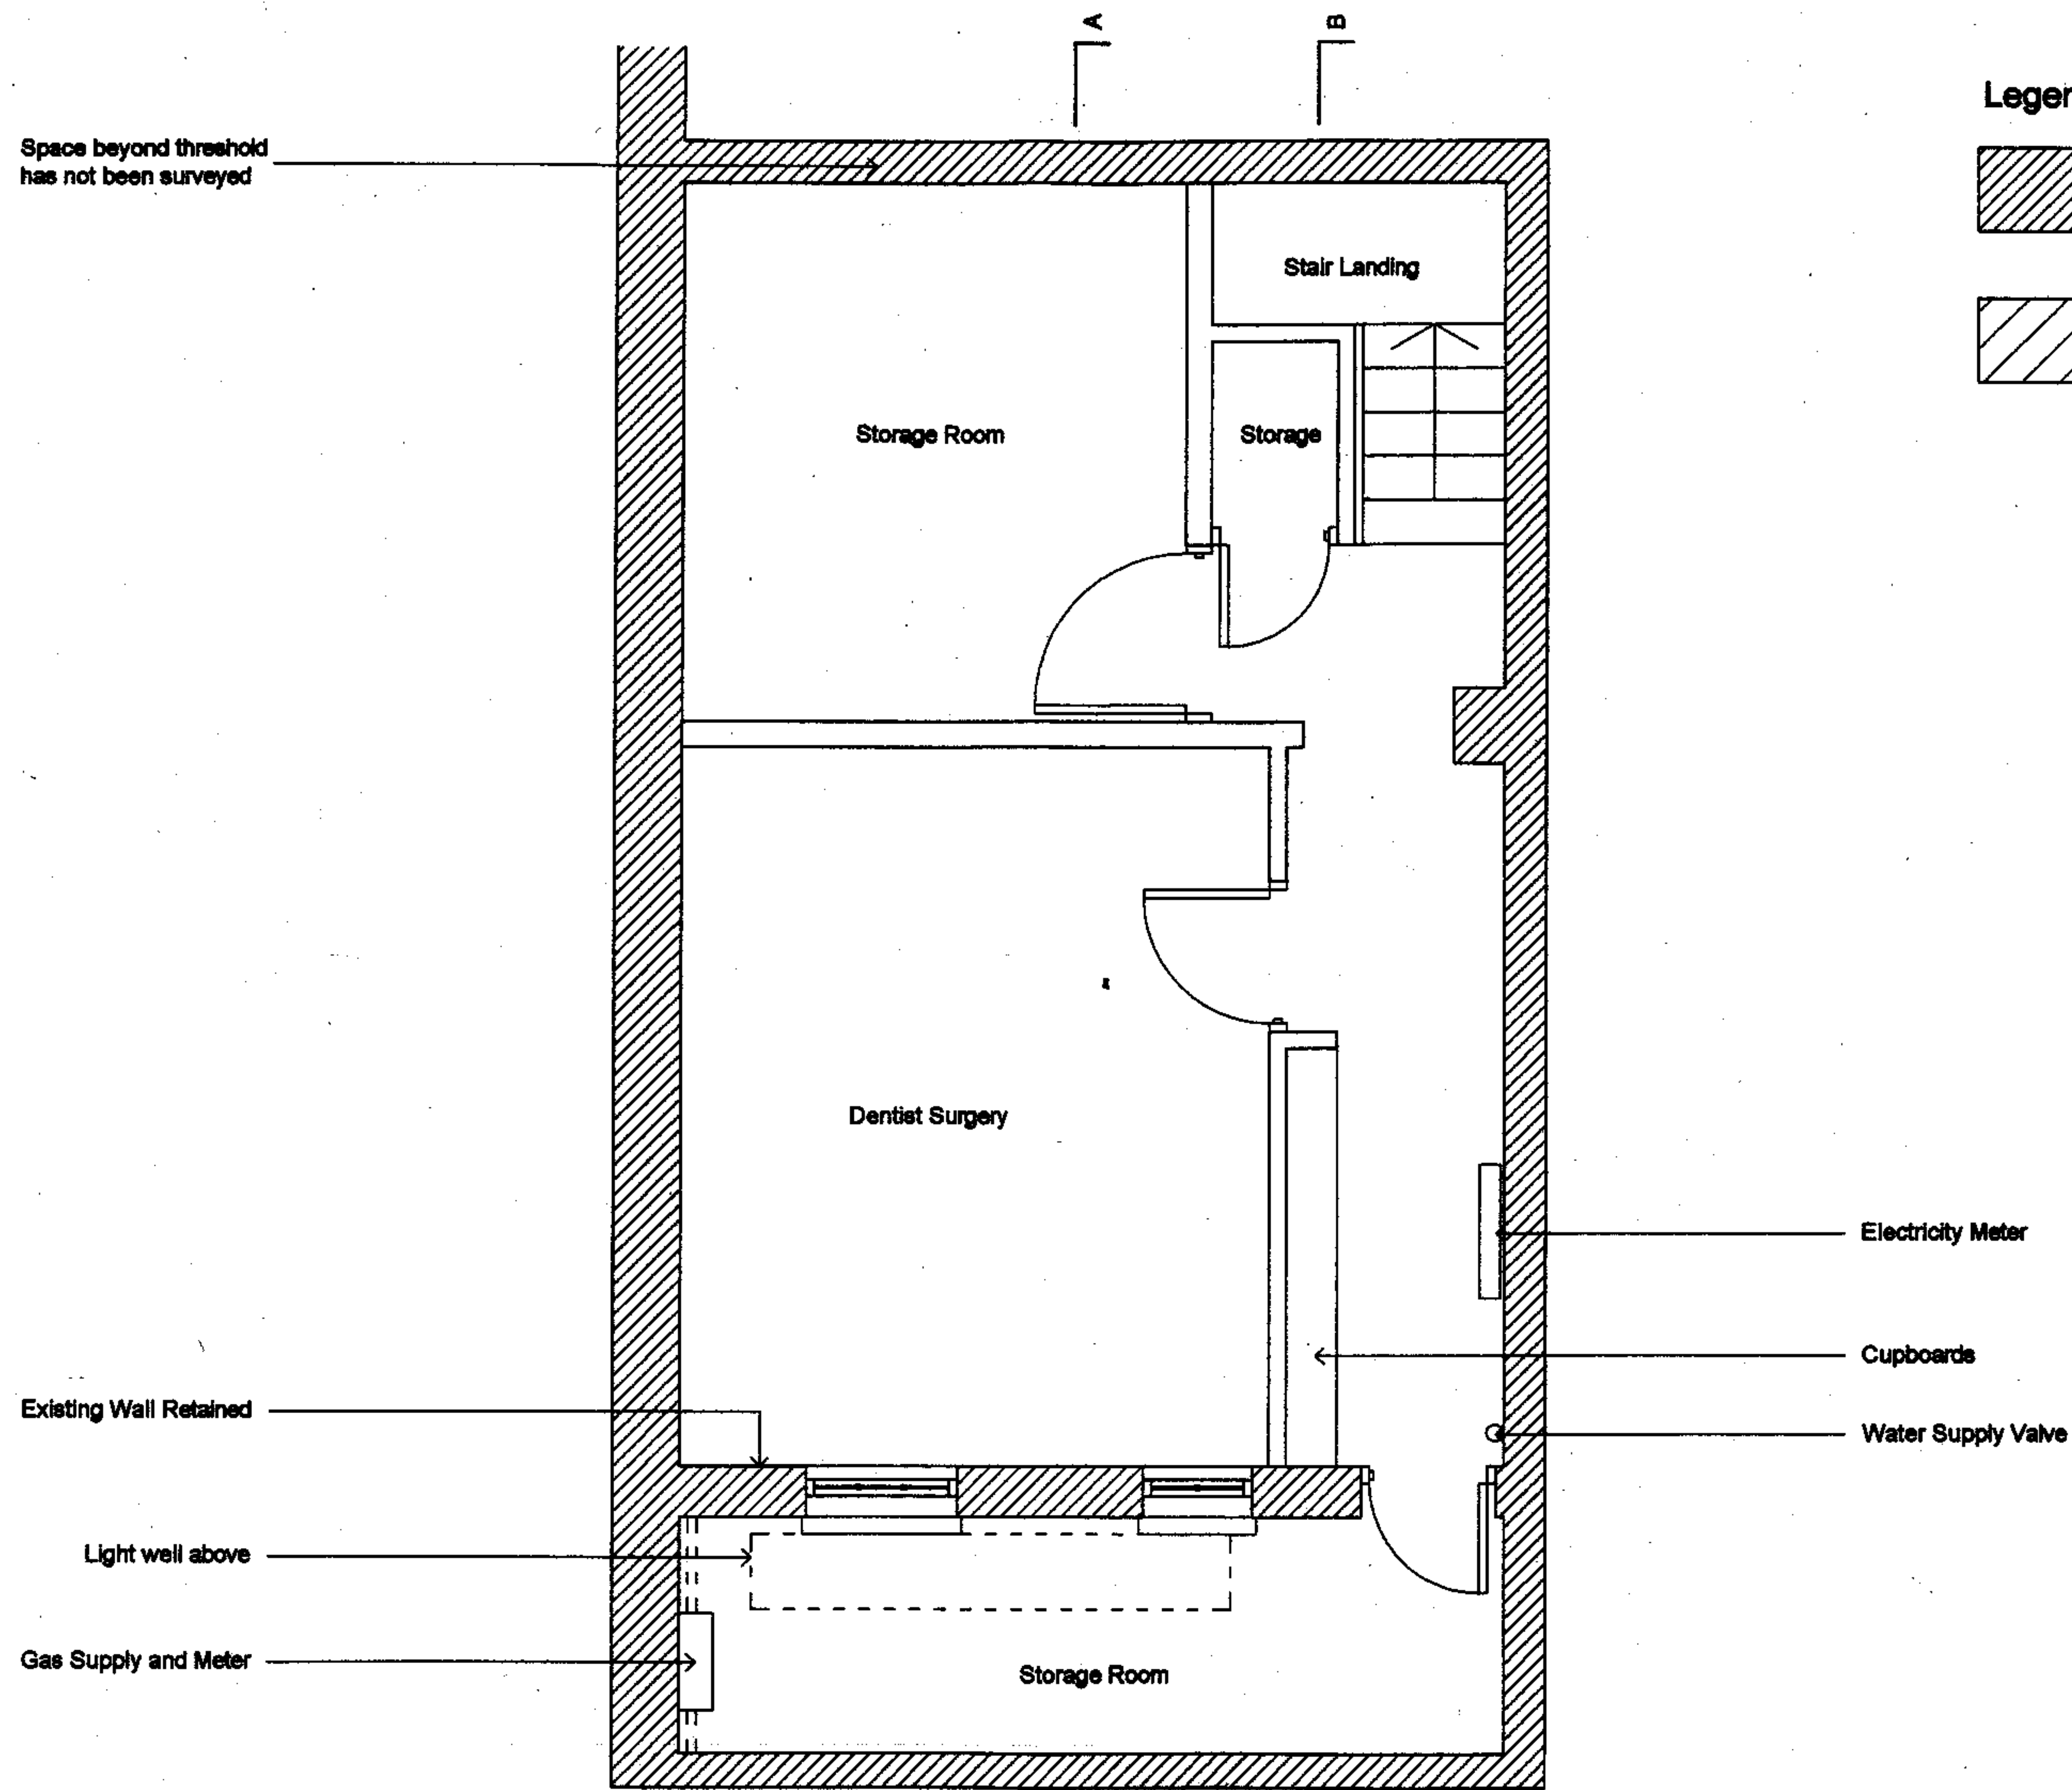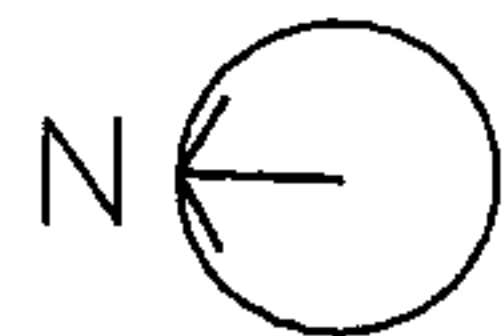


RECEIVED
- 2 APR 2007


Project	Confident Dental Practice			
	66 Hampstead Road, London, NW1 1NT			
Drawing Title	Proposed Basement Plan	Rev.	Date	Comments
Drawing No.	0601_009	-	09.08.06	Issued for planning
Scale	1:50		30.03.07	Re-issued for planning
Date	09 August 2006			WSC



LONDON BOROUGH OF
CAMDEN HOUSING

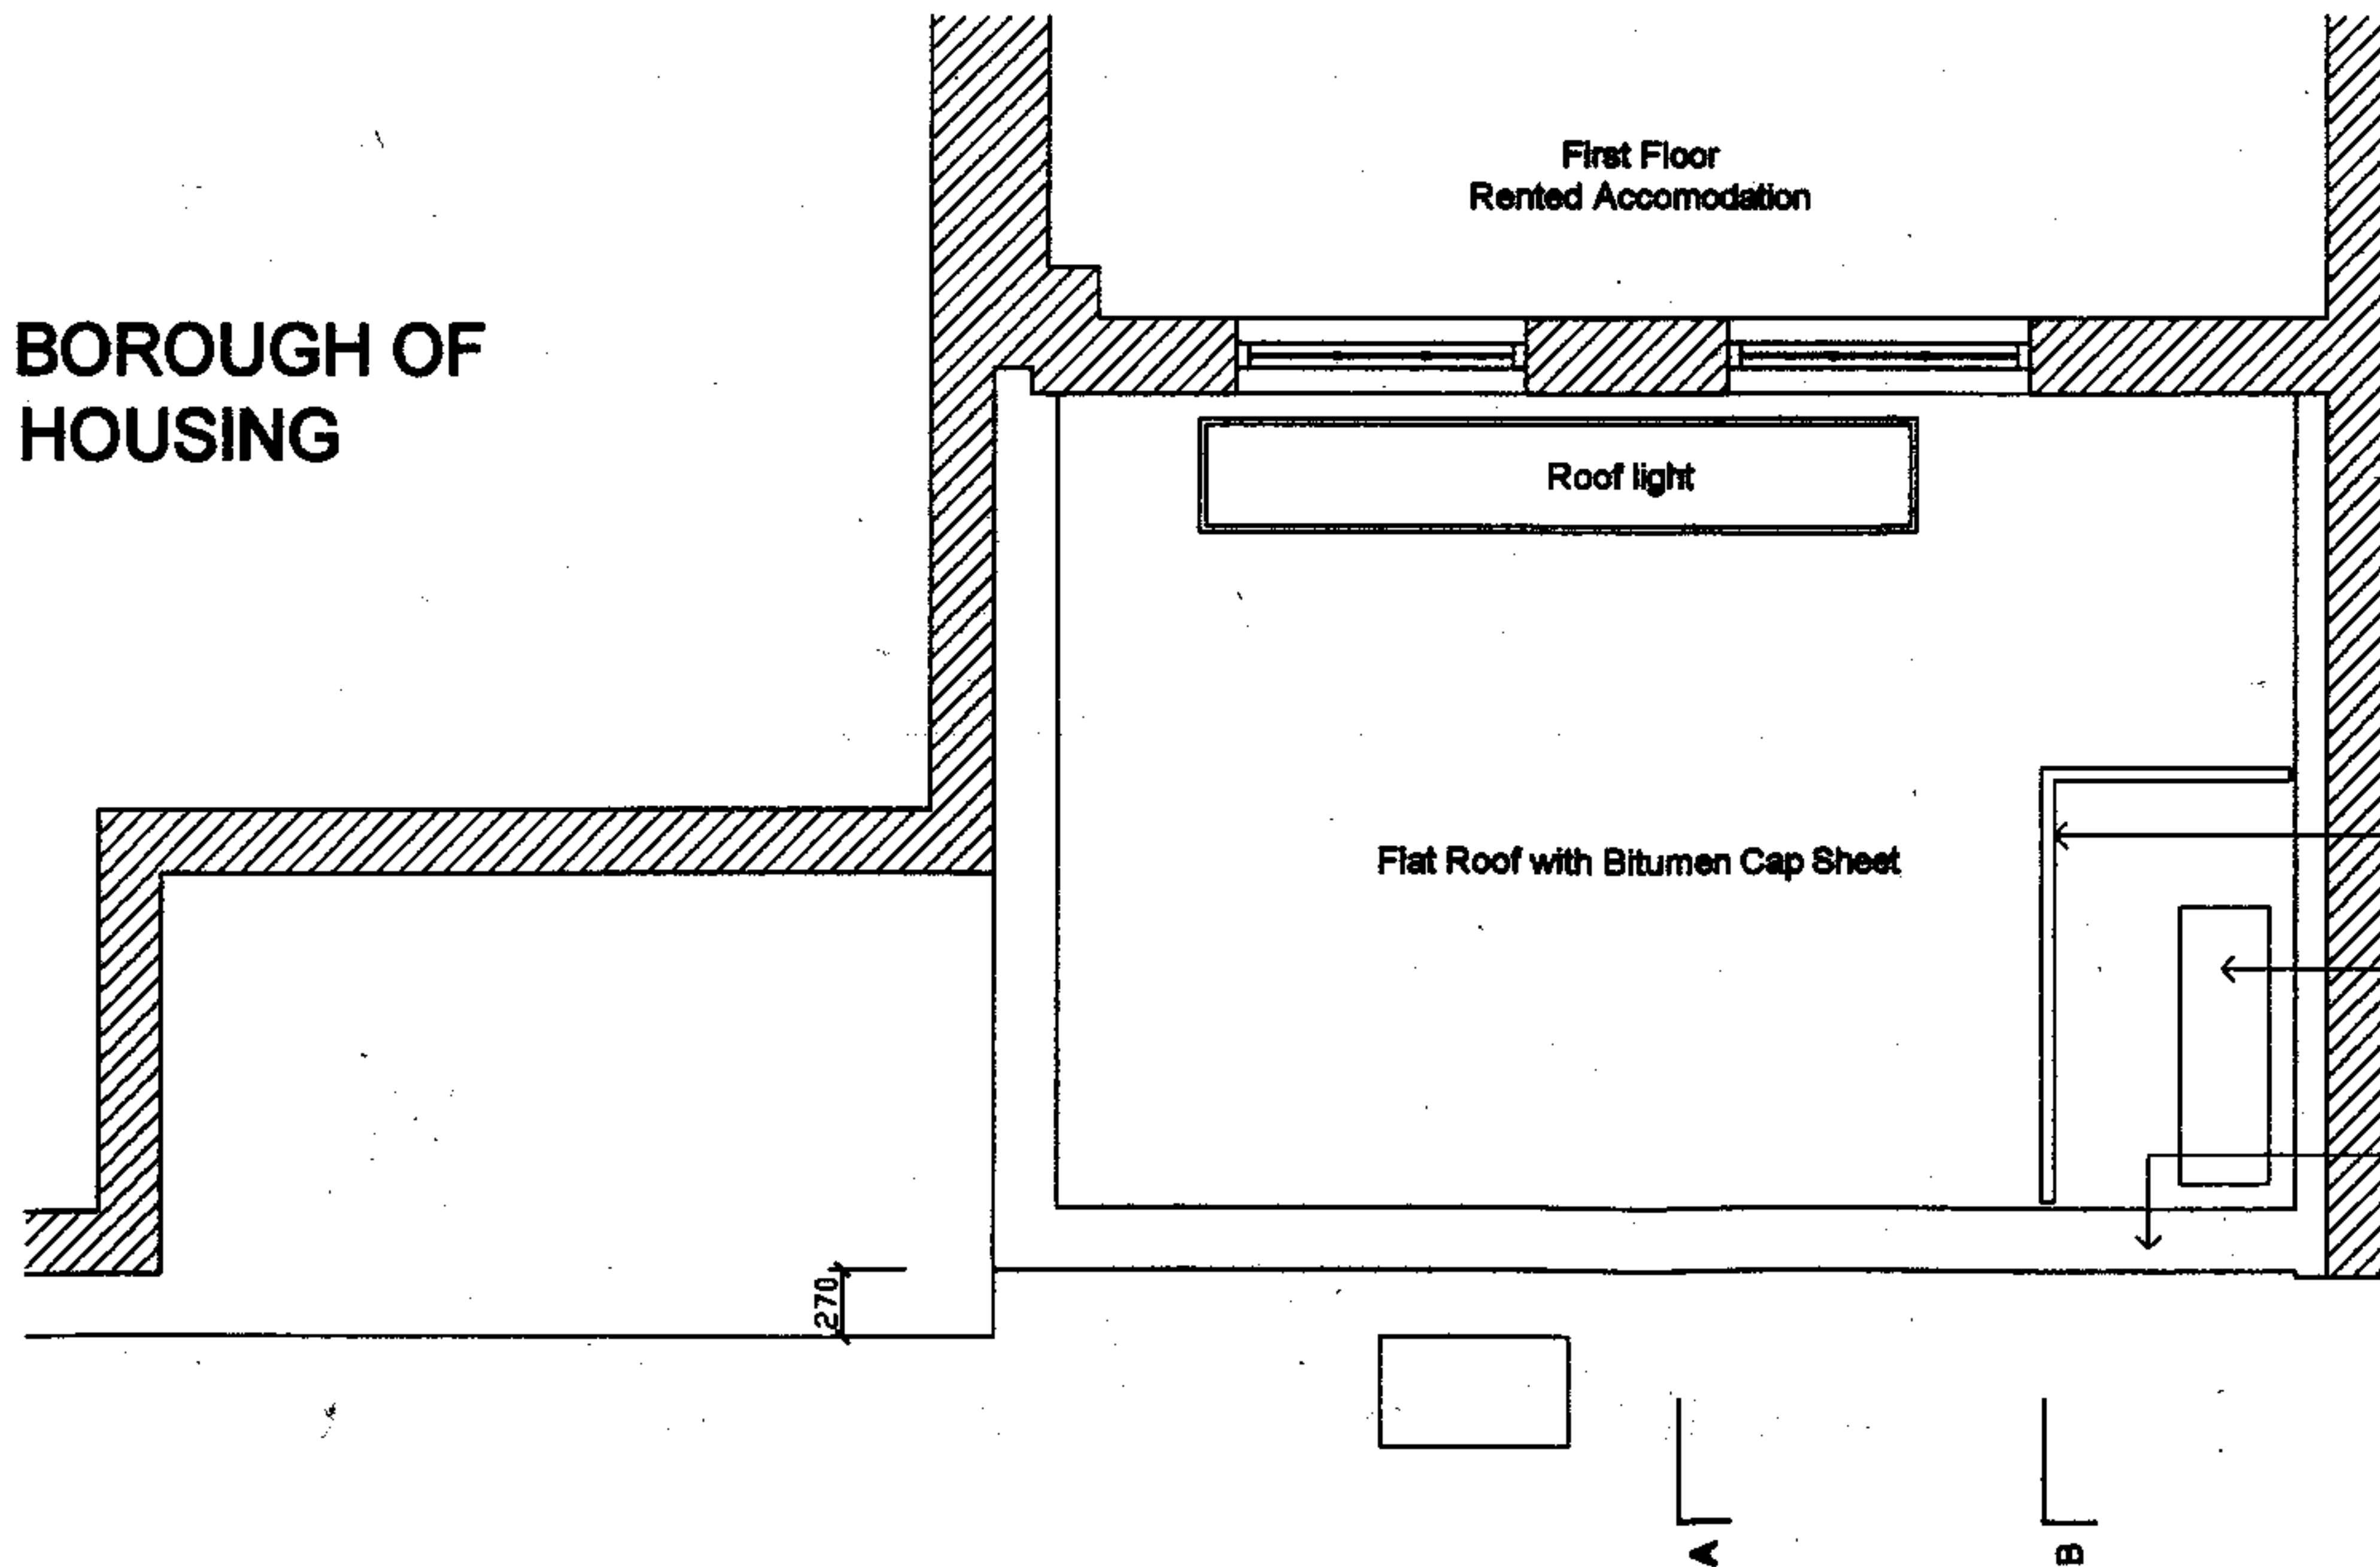

Legend

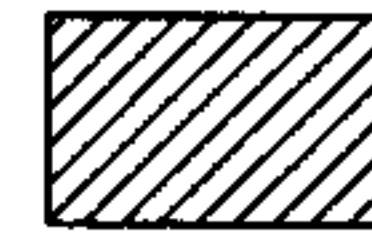

Existing External Wall



Proposed External Wall

RECEIVED
- 2 APR 2007

Project	Confident Dental Practice										Drawing Title		Proposed Roof Plan		Rev.	Date	Comments		WSC	
	66 Hampstead Road, London, NW1 1NT										Drawing No.		0601_010				Issued for planning			WSC
											Scale		1:50				Re-issued for planning			
											Date		09 August 2006							




Project Confident Dental Practice 66 Hampstead Road, London, NW1 1NT	Drawing Title	Proposed Elevation	Rev.	Date	Comments				
	Drawing No.	0801_011				-	09.08.06	Issued for planning	WSC
	Scale	1:50					30.03.07	Re-issued for planning	WSC
	Date	09 August 2006							

Legend



Existing Wall

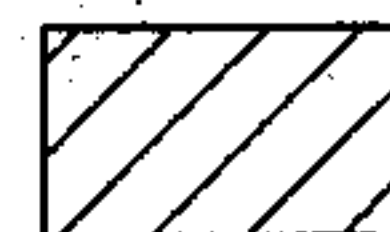

Proposed Wall

Existing Lowered Ceiling

Proposed Roof Light

New Signboard (No Illumination)

Proposed White Rendered Partition

Glazing

Waiting Room

Dentist Surgery

Reception

Corridor

Equipment Room

Storage

Dentist Surgery

Storage

First Floor Dwelling
Not Surveyed

Second Floor Dwelling
Not Surveyed

Third Floor Dwelling
Not Surveyed

RECEIVED
- 2 APR 2007

Project	Confident Dental Practice				Proposed Section A-A		Rev.	Date	Comments		
	66 Hampstead Road London NW1 1NT				Drawing Title	Drawing No.				Issued for planning	WSC
					Scale	1:50				Re-issued for planning	WSC
										Date	09 August 2006
							-	09.08.06			
								30.03.07			

Legend



Existing Wall



Proposed Wall

Existing Lowered Ceiling

Air Conditioning Unit
Positioned against south wall

Air conditioning unit and
proposed acoustic screen

New Signboard (No Illumination)

Proposed White Rendered Partition

Proposed Ramped Access
1:11.5

Waiting Room

First Floor Dwelling
Not Surveyed

Second Floor Dwelling
Not Surveyed

Third Floor Dwelling
Not Surveyed

Reception

Stair Well

Storage

Cupboards

Storage

RECEIVED
- 2 APR 2007

Project	Confident Dental Practice				
	66 Hampstead Road, London, NW4 1NT				
	Proposed Section B-B				
	Drawing Title	Drawing No.	Scale	Date	