



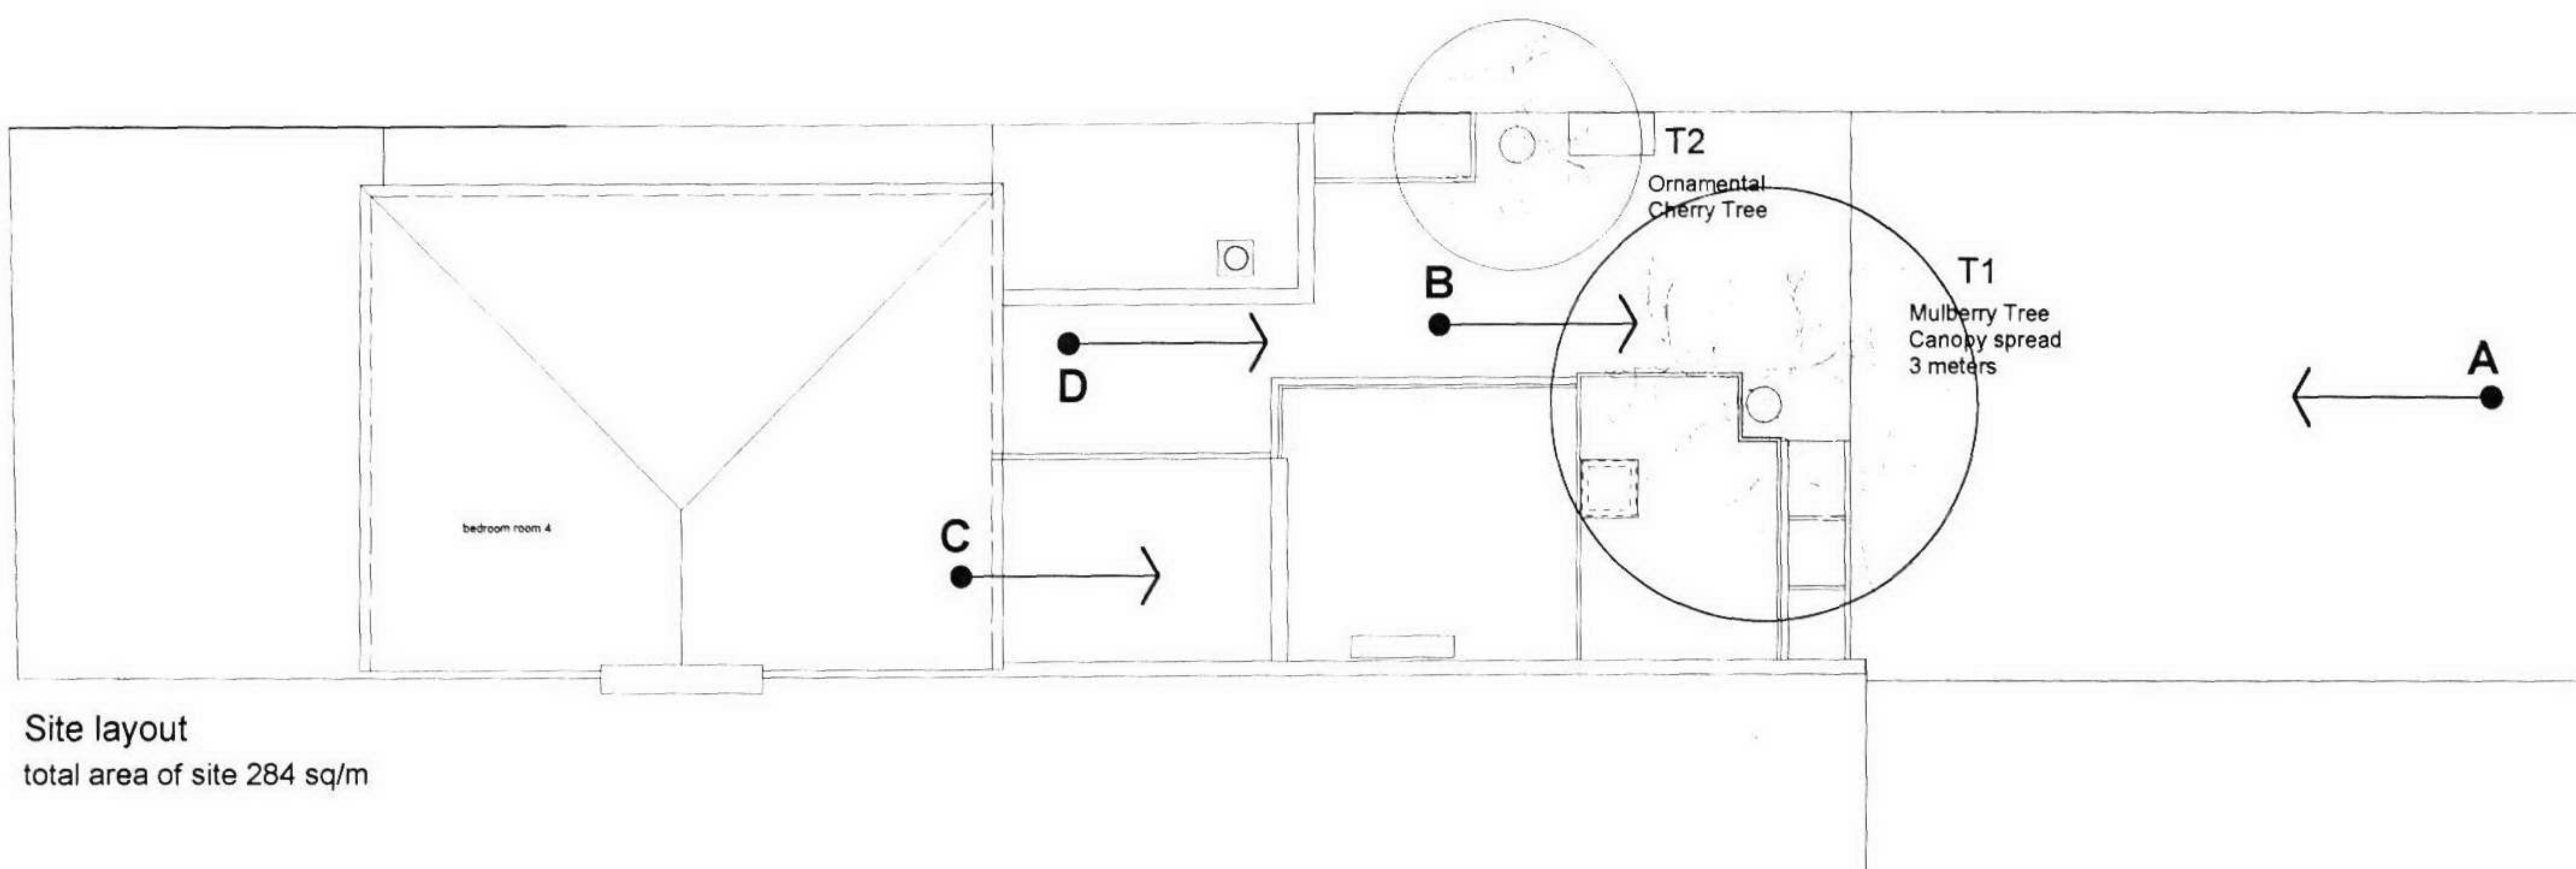


Site layout
total area of site 284 sq/m



View from back of the garden
with Mulberry tree in foreground

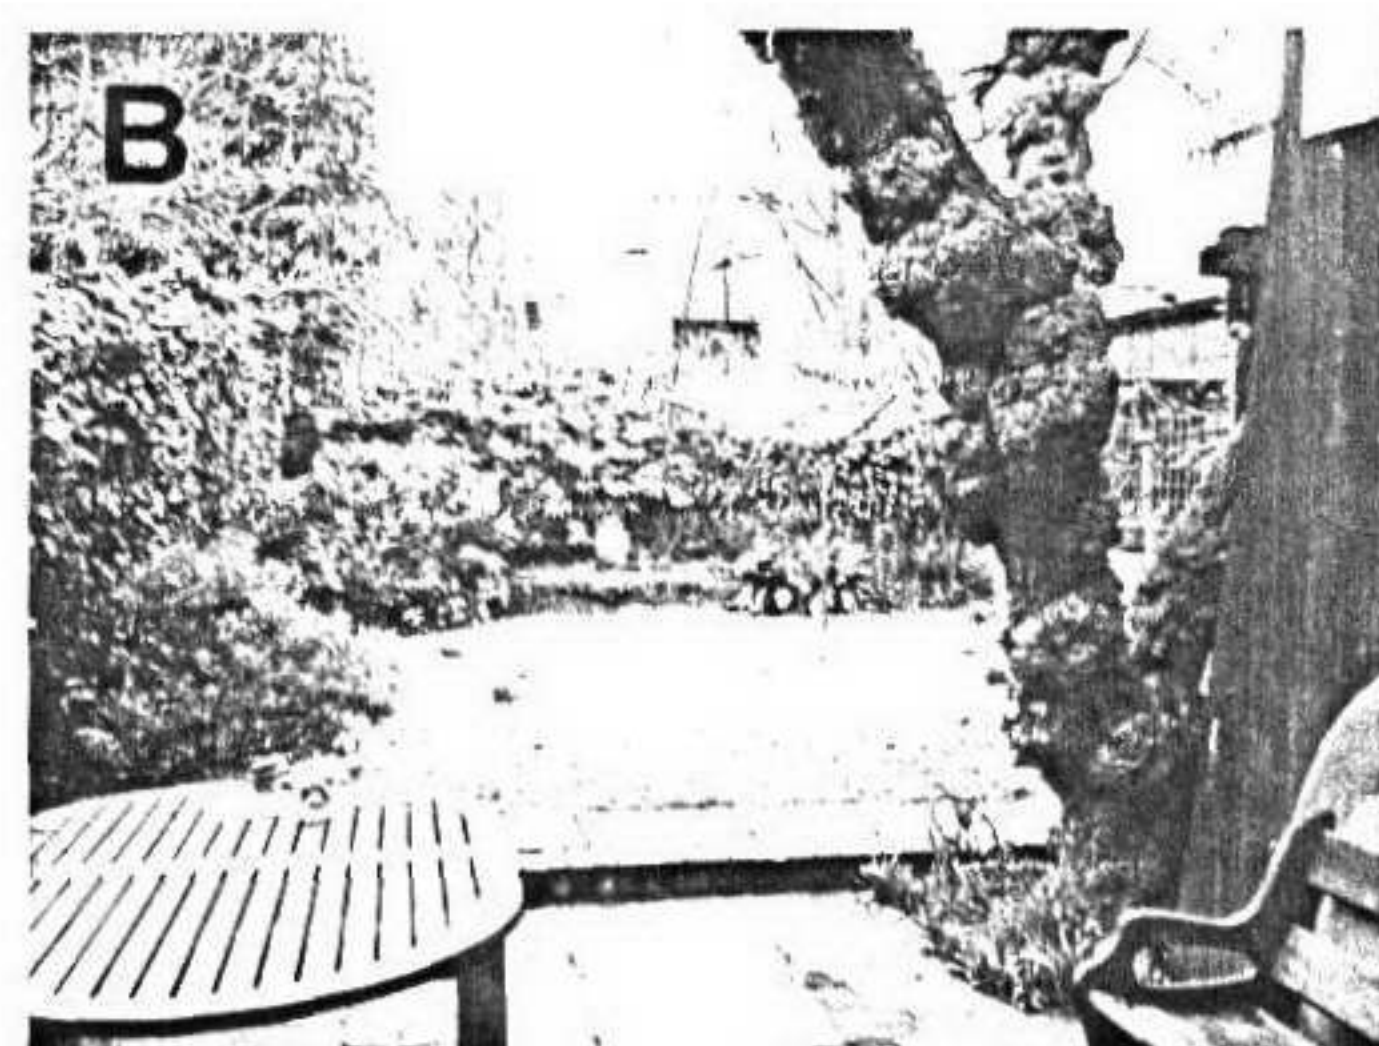

View from side of existing house
to rear of the garden

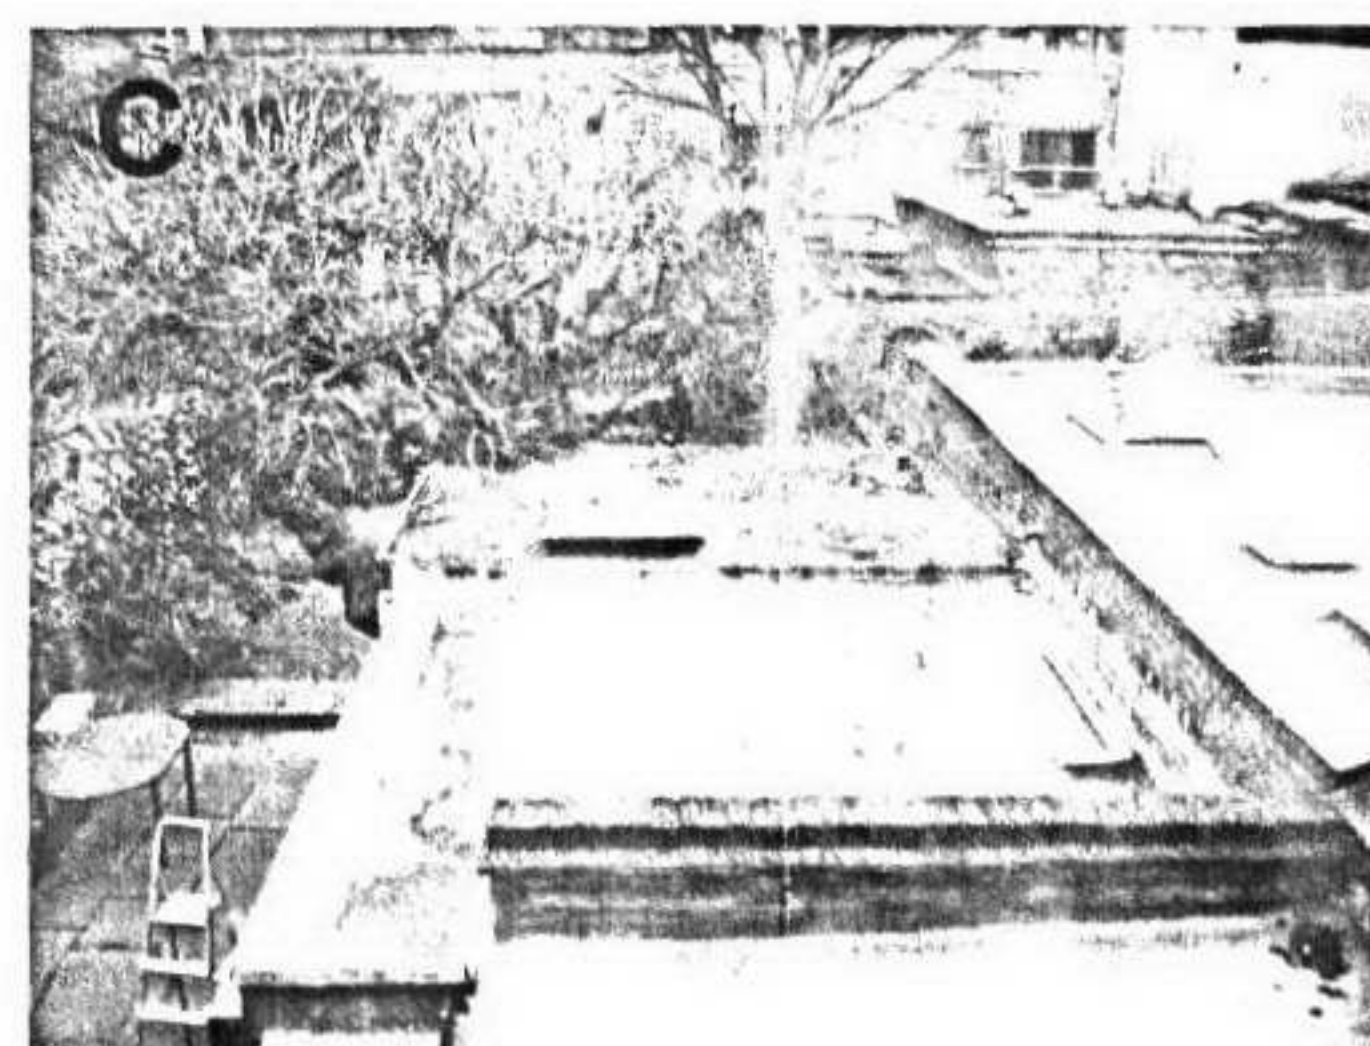

View from first floor of the existing extension roofs
and next door neighbours extension



View from garden passage between existing extensions

notes

revision

revision

description
**Existing Garden
Layout**

scale 1:100 @ A2


drawing
07-01-P-000

date 30 March 2007

project
New Extension
address
3 Rochester Terrace London NW1

client
Georgia Kaufmann,
Richard Wolfe

CASEY FIERRO ARCHITECTS

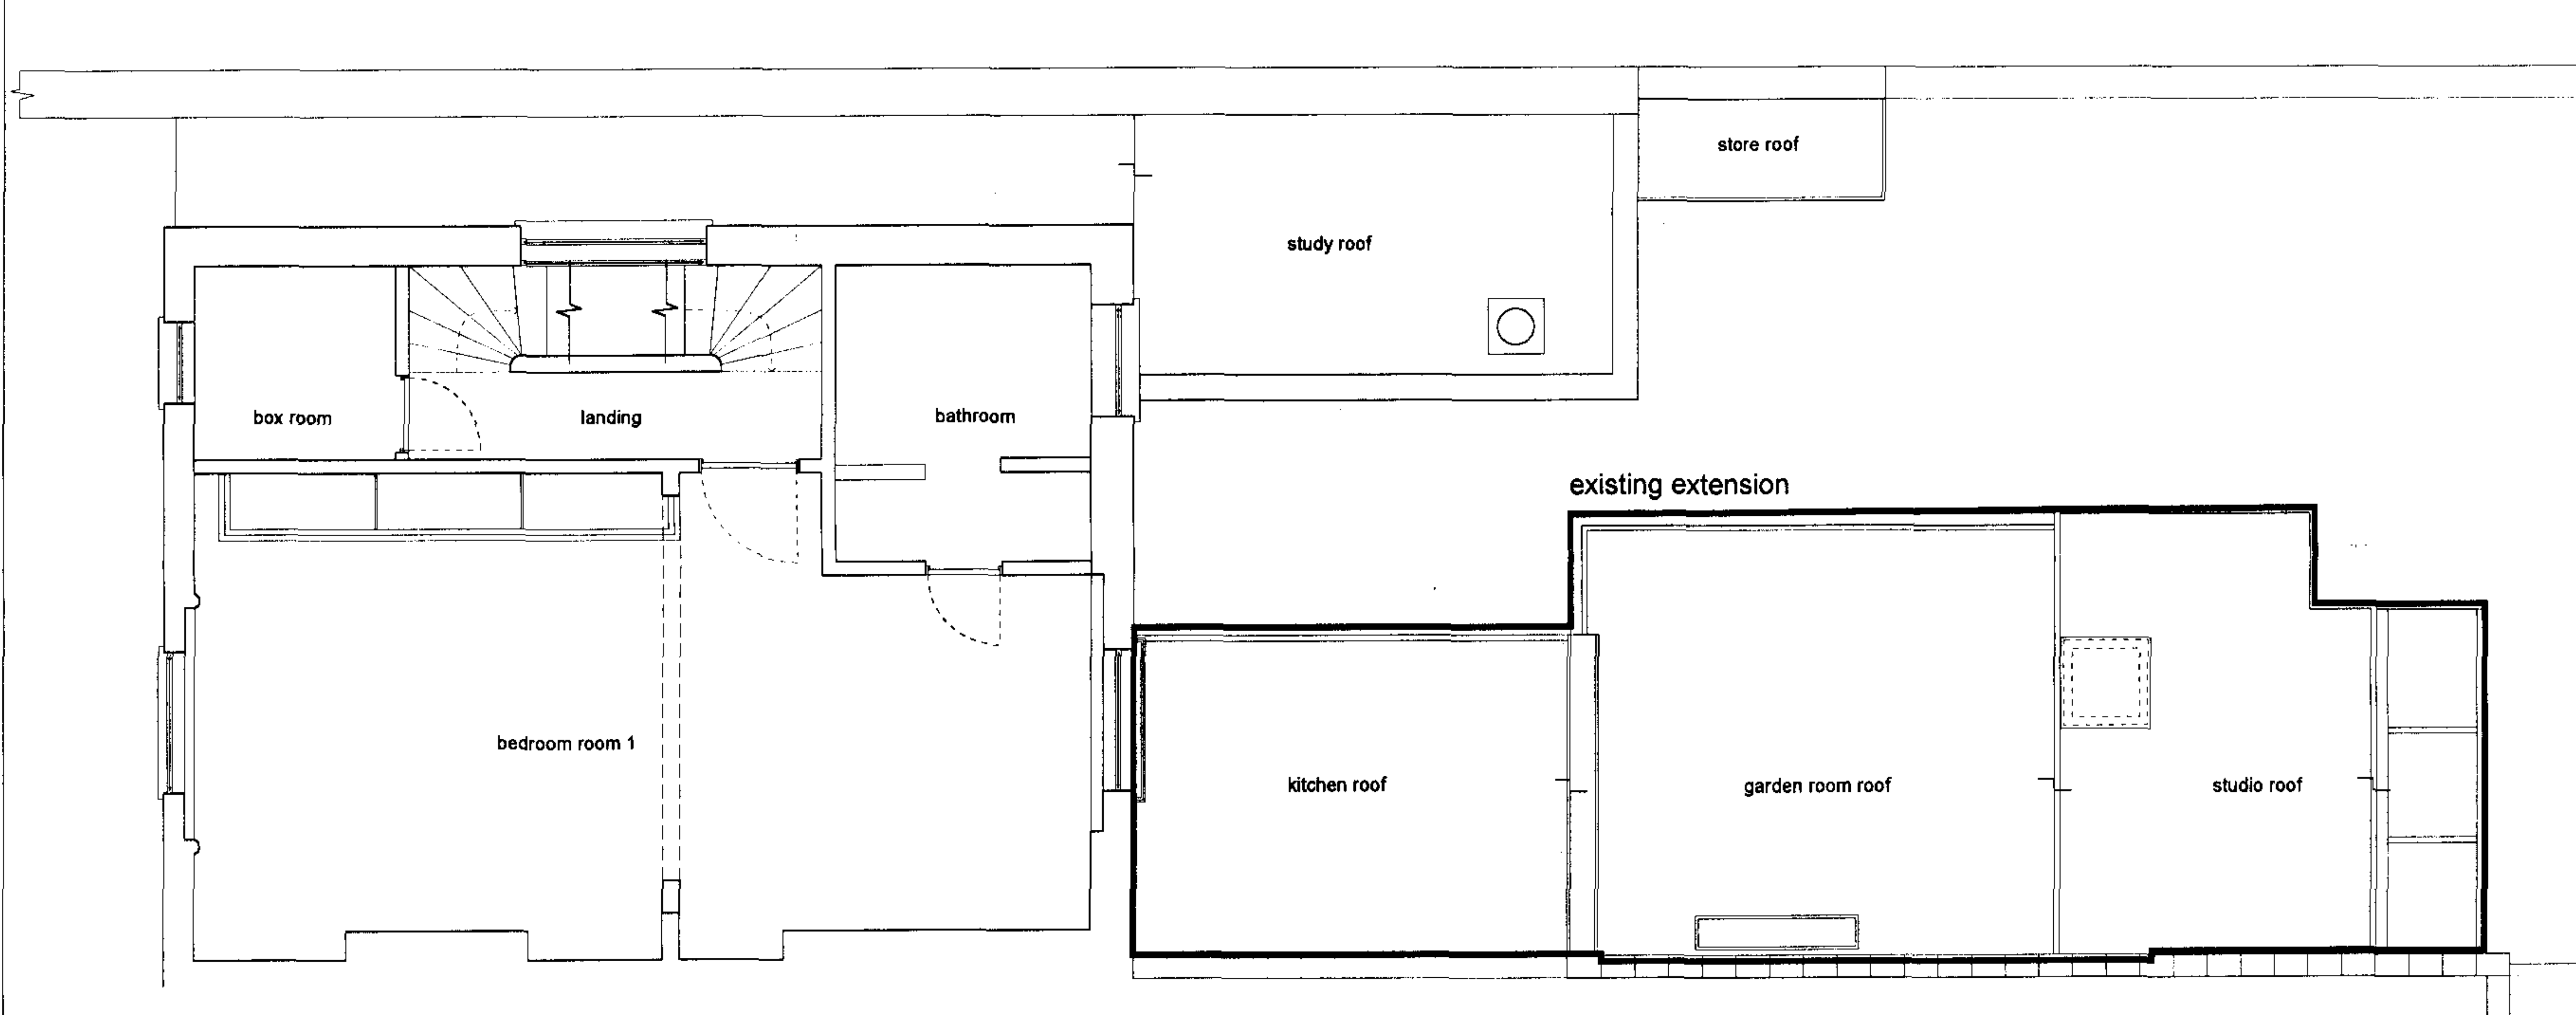

first floor

RECEIVED
- 27. 2. 2007

© All rights reserved. Do not scale off drawing.
All dimensions to be checked on site.


revision	

revision

description	drawing
Existing First Floor plan	07-01-P-002


scale 1:50 @ A2 date 30 March 2007

project	client
New Extension	Georgia Kaufmann, Richard Wolfe

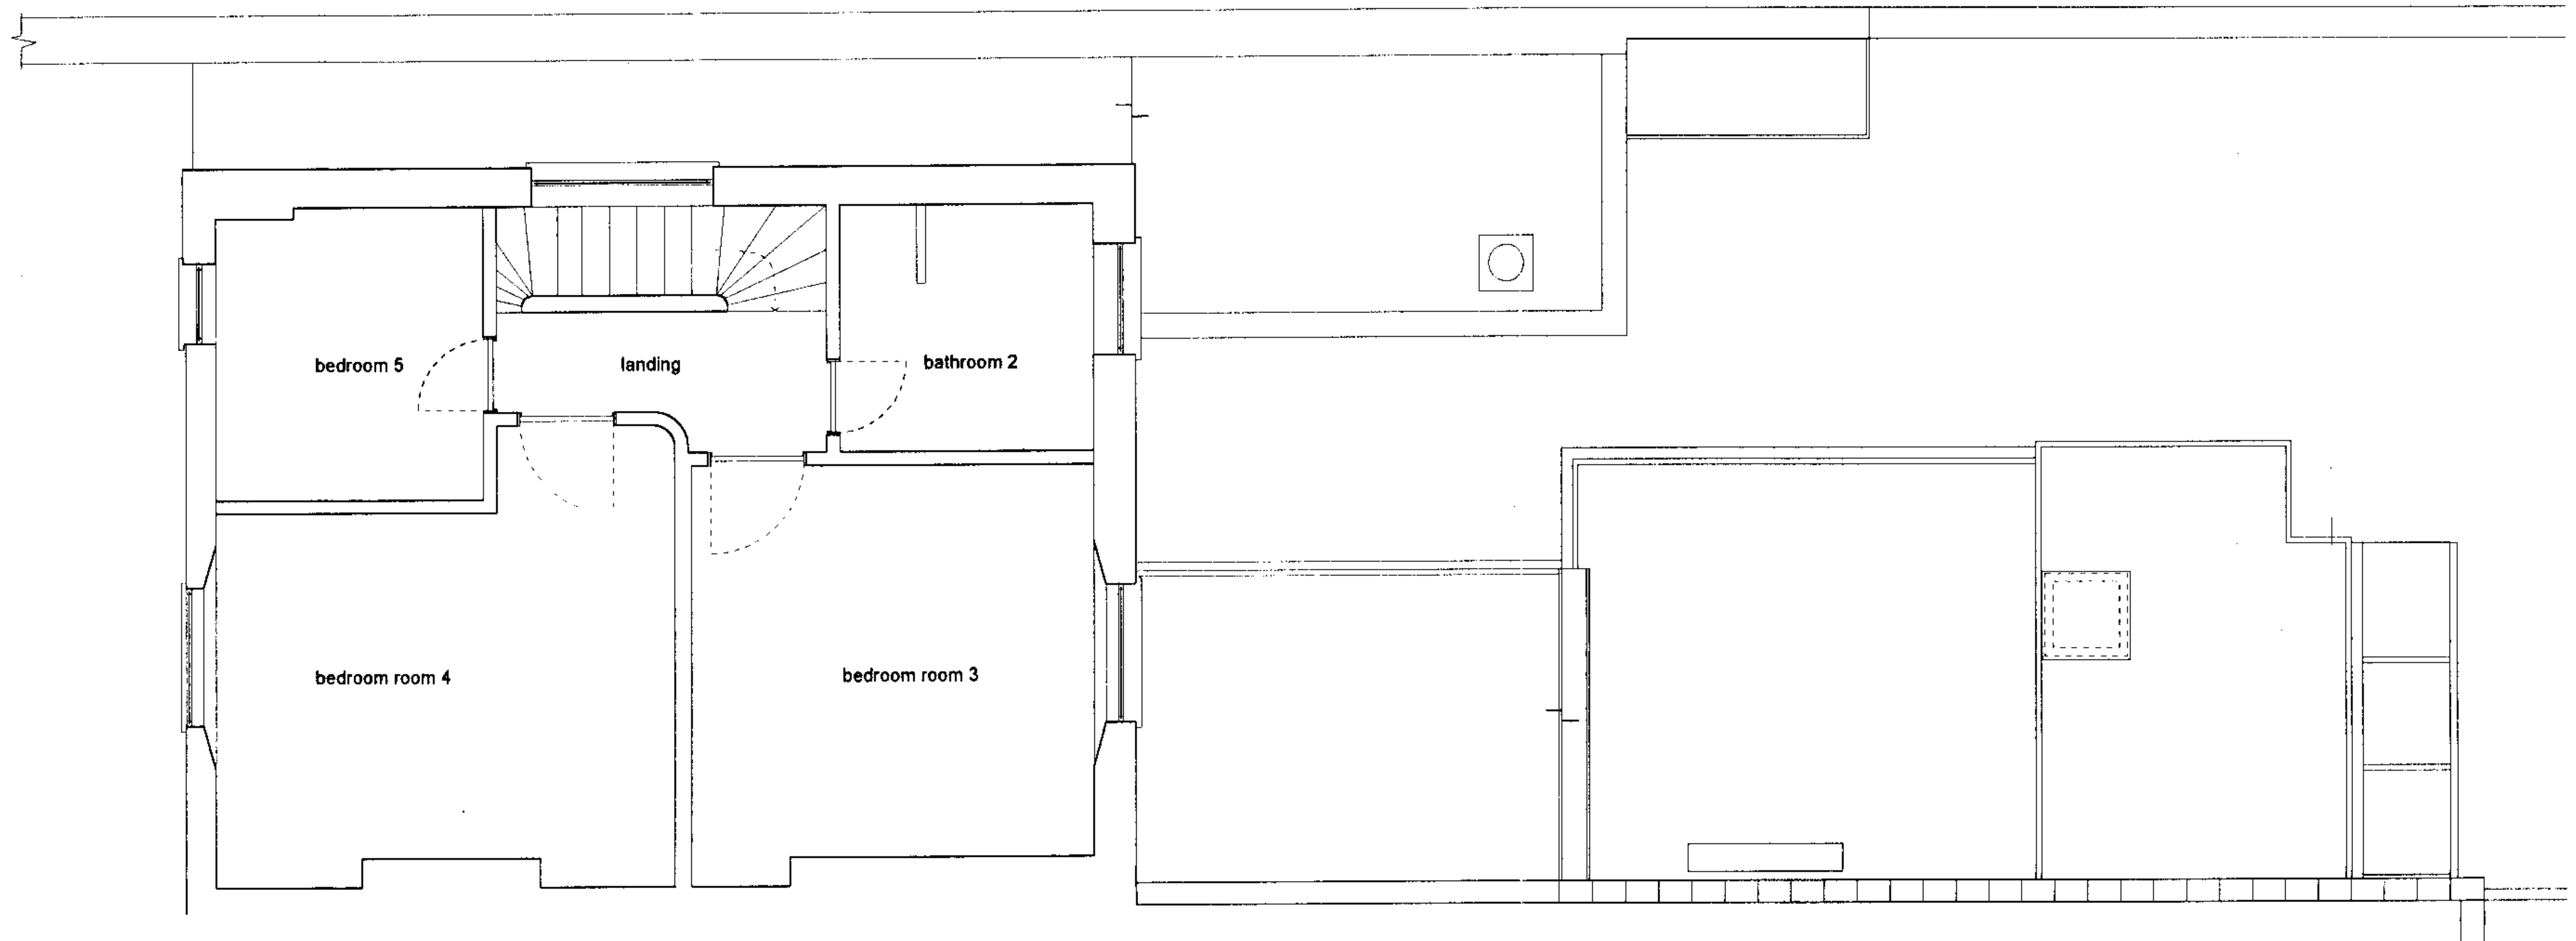

notes

second floor

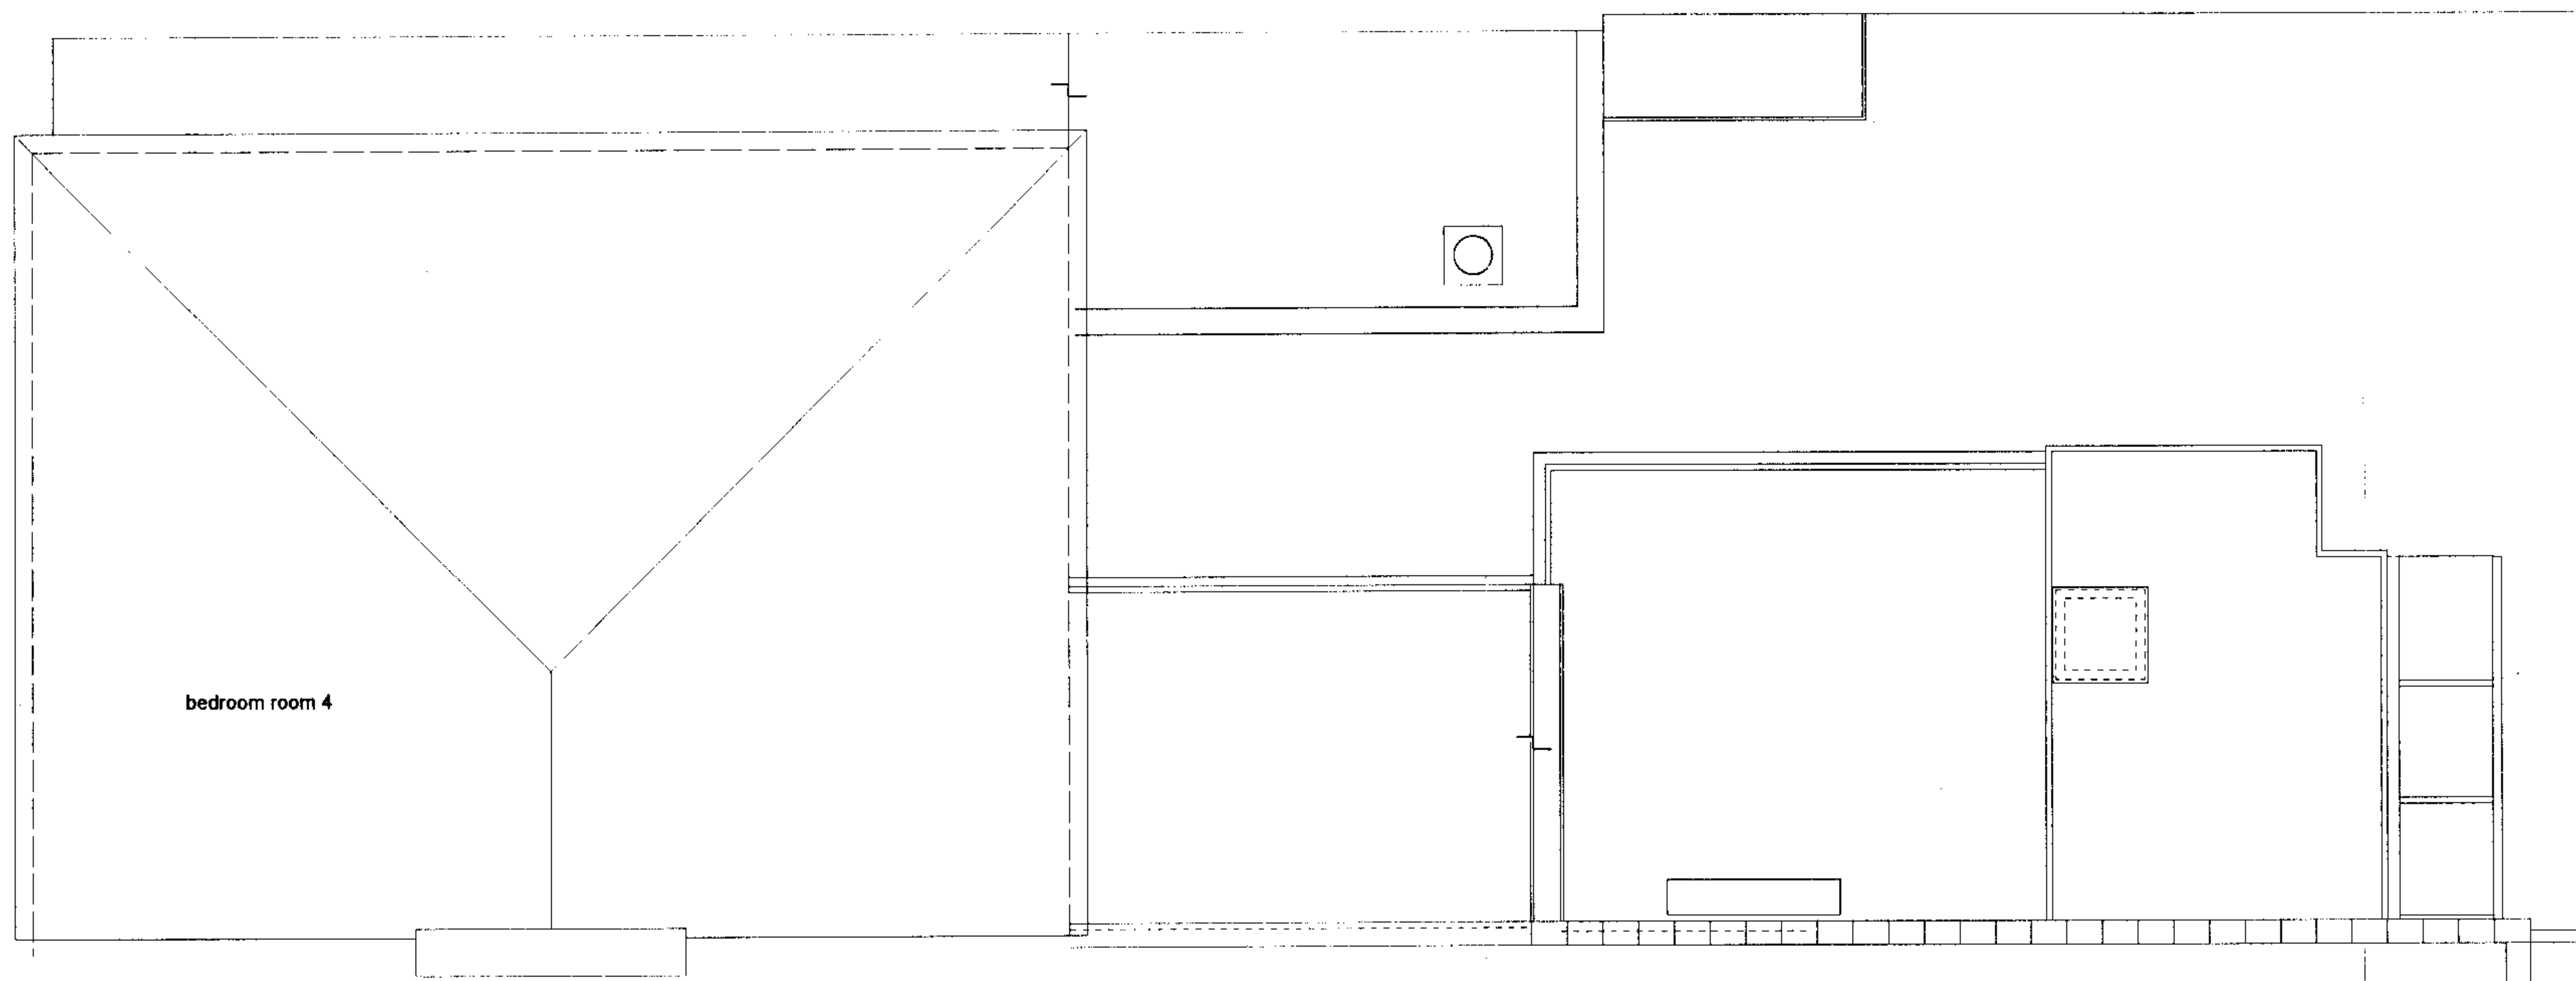

roof plan

© All rights reserved • Do not scale off drawing
All dimensions to be checked on site

revision

	RECEIVED
	10-20-07

revision

description Existing second floor and roof plan	drawing 07-01-P-003
scale 1:50 @ A2	date 30 March 2007

project New Extension	client Georgia Kaufmann, Richard Wolfe
address 3 Rochester Terrace London NW1	

CASEY FIERRO ARCHITECTS

