


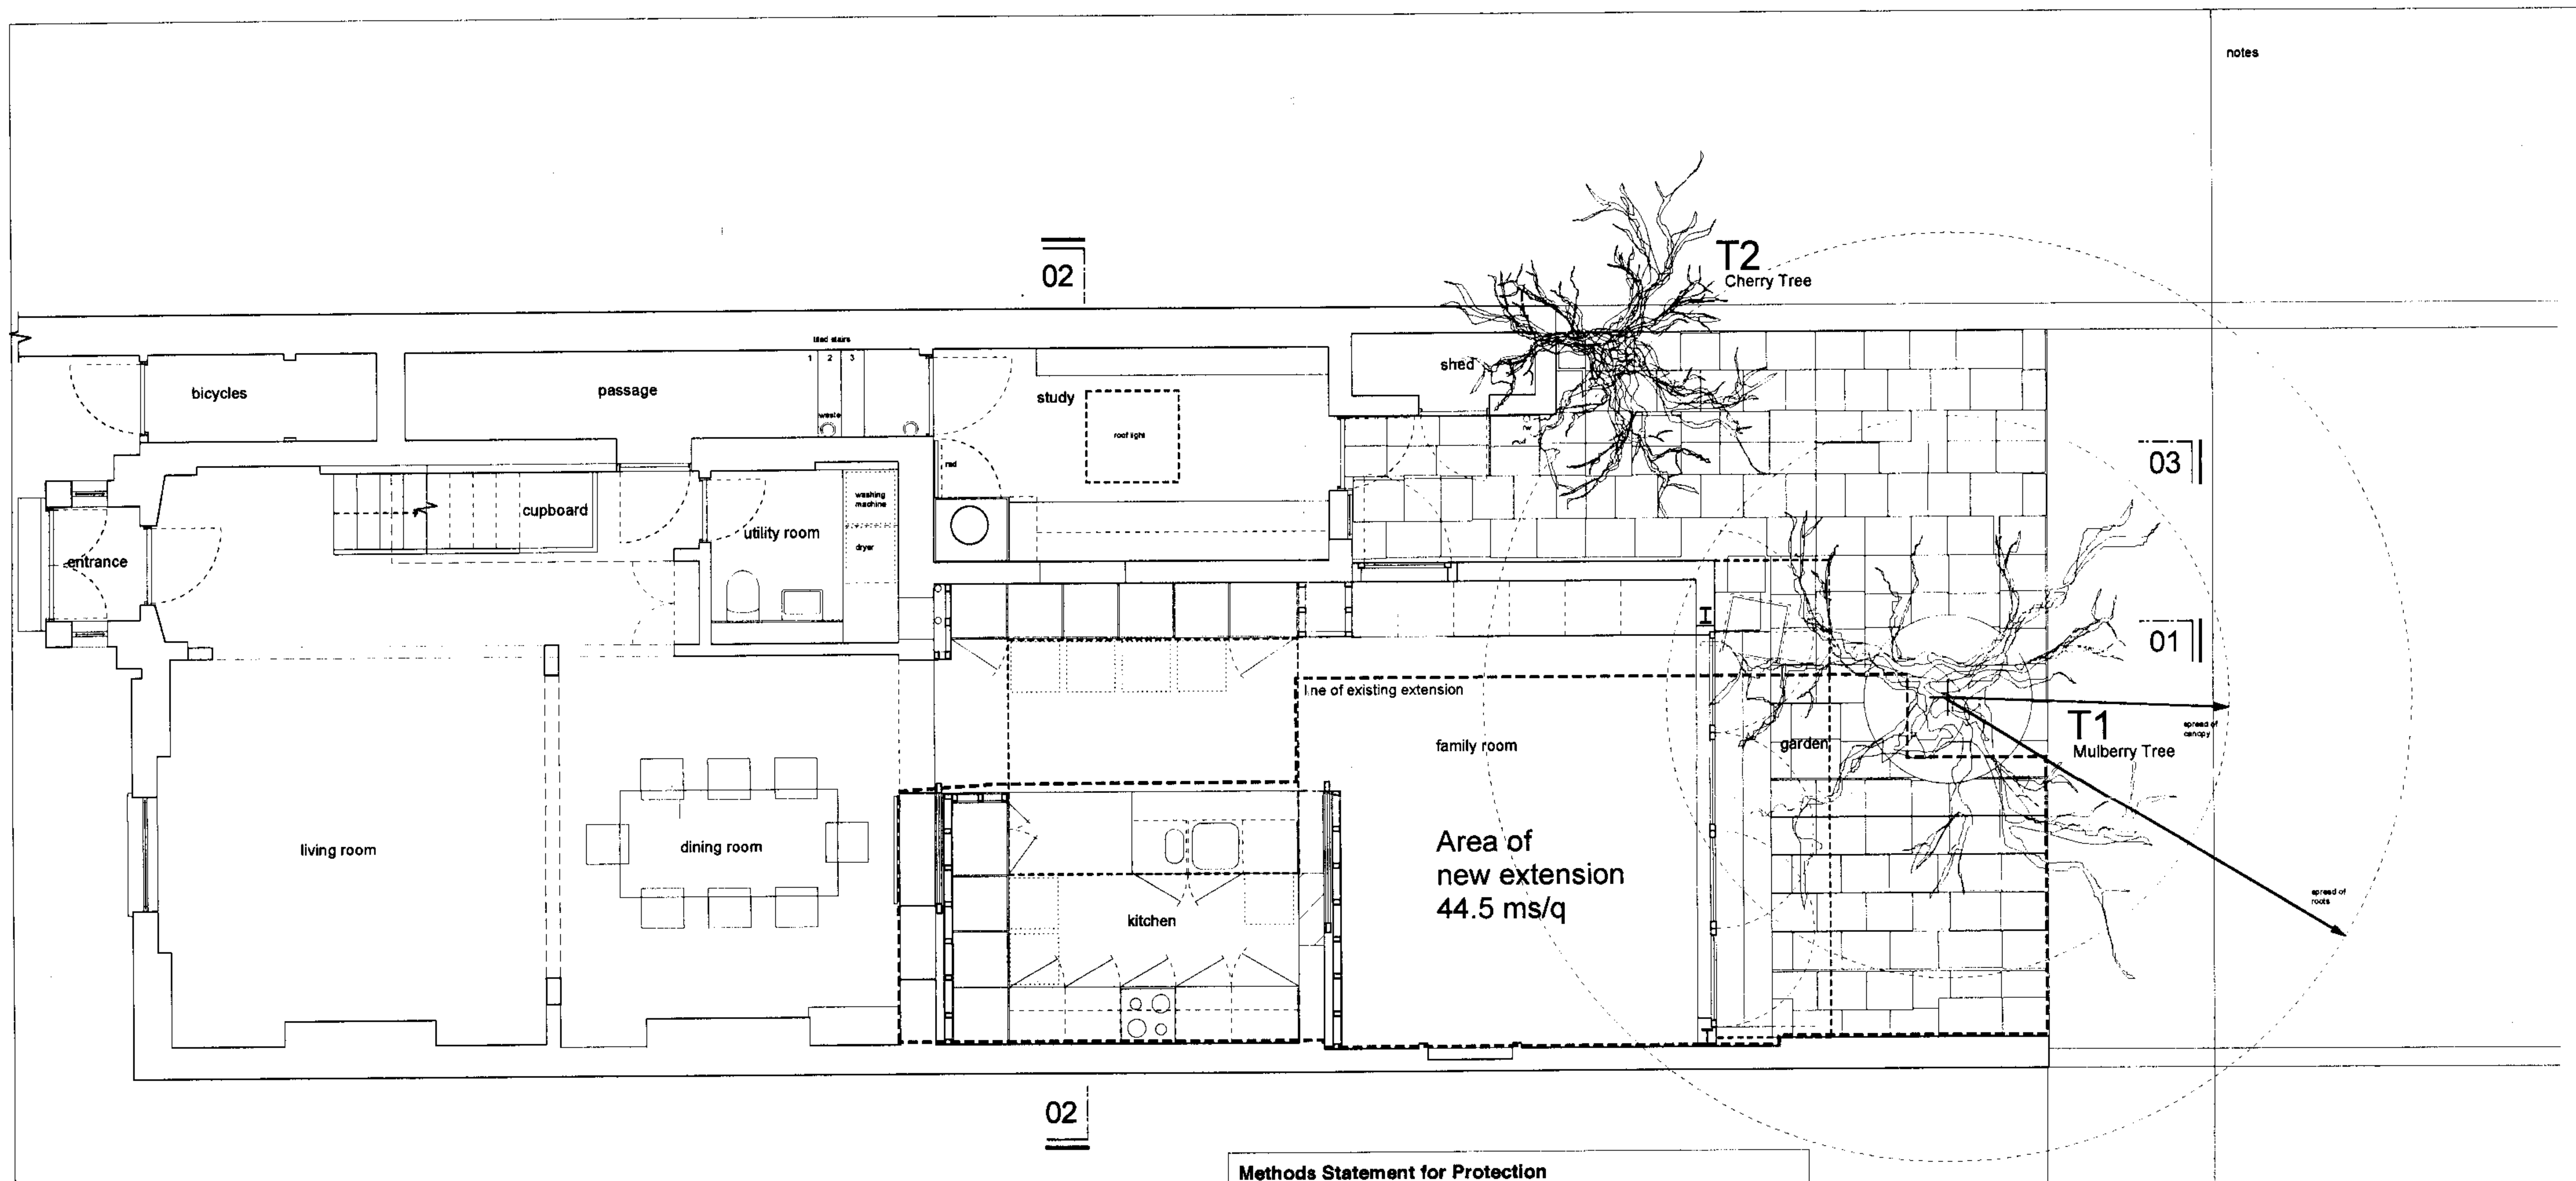

ground floor

**Methods Statement for Protection**

**Demolition**

Foundations of the existing concrete floored extension will be grubbed out carefully with the sub base to a depth of 300mm aerated subject to regular investigation of root depth.

The tree will be protected with a secure robust fence during the careful demolition phase.

**Construction**

The new extension foundations will be piled within a 5 meter cordon of the central tree point. The piles foundations will support the single storey extension and suspended floor structure.

The 2 no pile foundations will be located between root structures no greater than 50mm diameter.

The tree will be protected with a secure robust fence during the construction period of 6 months.

**Life of tree**


To improve the surface conditions the existing stone flags will be lifted and replaced to gether with additional reclaimed flags on a minimum 50 mm course sand bed over the within the 5 meter diameter zone.

notes

revision

|                                                  |  |                               |  |
|--------------------------------------------------|--|-------------------------------|--|
| description<br><b>Proposed Ground floor plan</b> |  | drawing<br><b>07-01-P-101</b> |  |
| scale<br>1:50 @ A2                               |  | date<br>30 March 2007         |  |
| project<br>Garden Extension                      |  | client<br>Georgia Kaufmann    |  |
| address<br>3 Rochester Terrace London NW1        |  | architect<br>Richard Wolfe    |  |



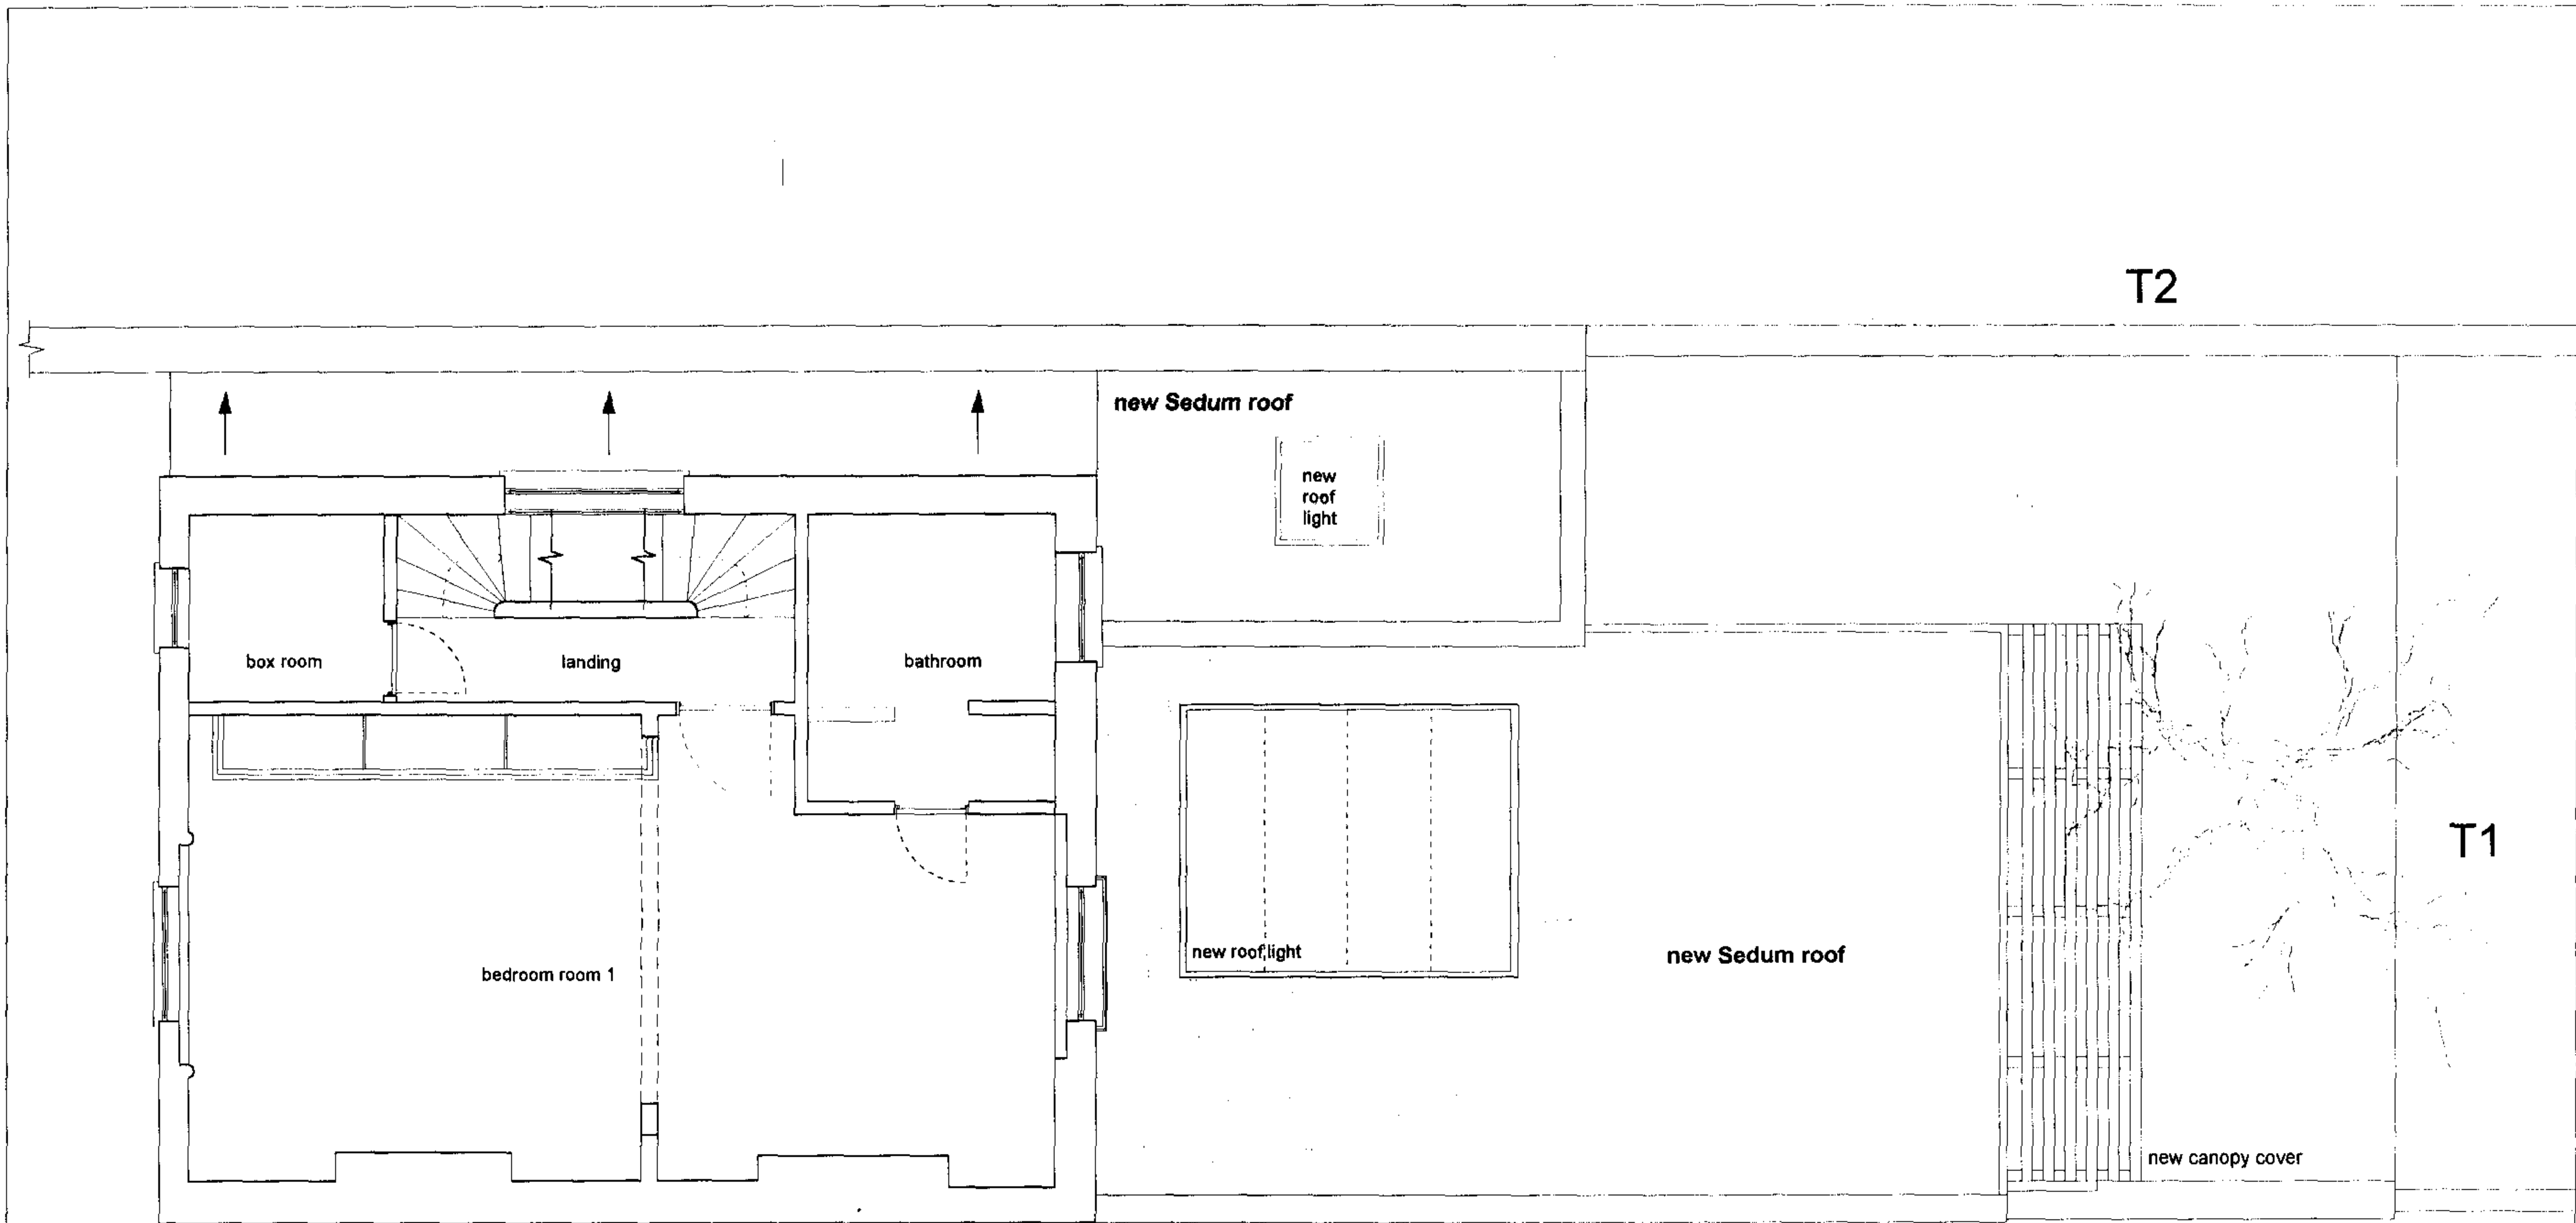

first floor

notes

| revision |  |
|----------|--|
|          |  |
|          |  |
|          |  |

revision


description drawing

Proposed Roof plan 07-01-P-102

scale 1:50 @ A2 date 30 March 2007

project client Georgia Kaufmann



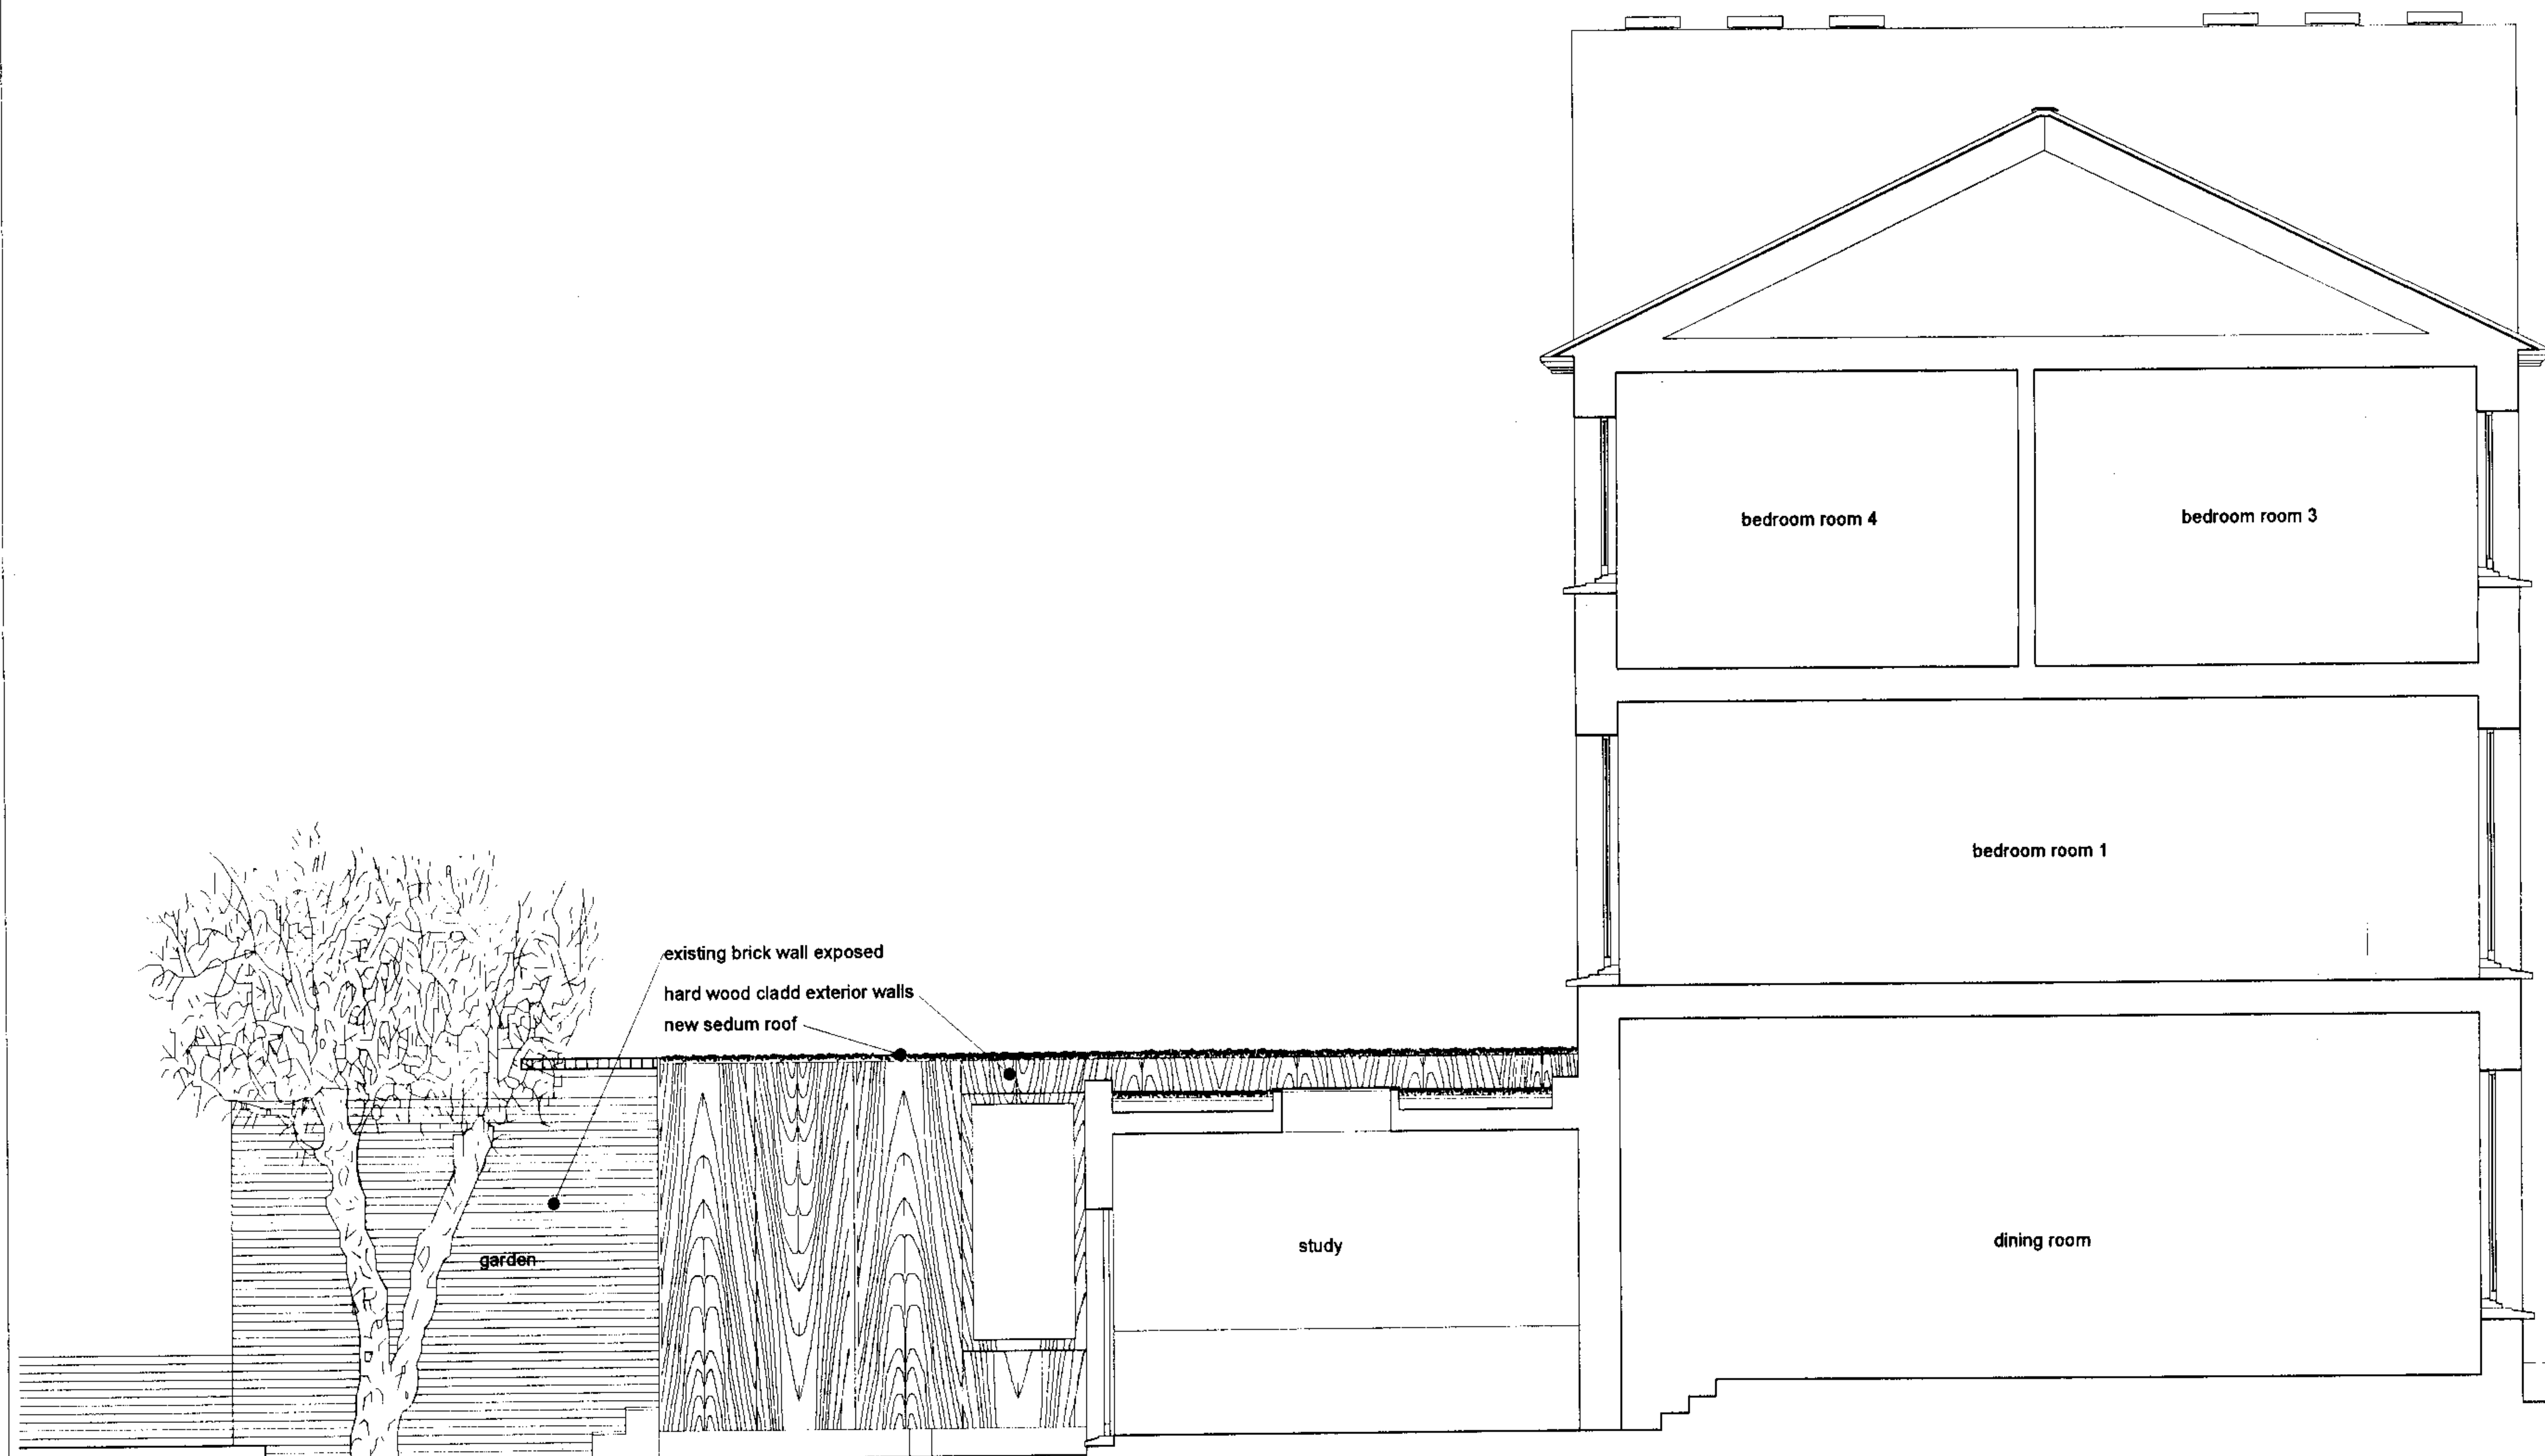

section 03

notes

revision

revision

description  
**Proposed Section 02**

drawing  
**07-01-P-103**

scale  
**1:50 @ A2**

date  
**30 March 2007**

project  
**Garden Extension**

client  
**Georgia Kaufmann**


address  
**3 Rochester Terrace London NW1**

**Richard Wolfe**

**CASEY FIERRO ARCHITECTS**

56 Winton Avenue London N11 2AT  
Tel: 020 741 40 00 Fax: 020 741 40 01 Email: info@caseyferro.com



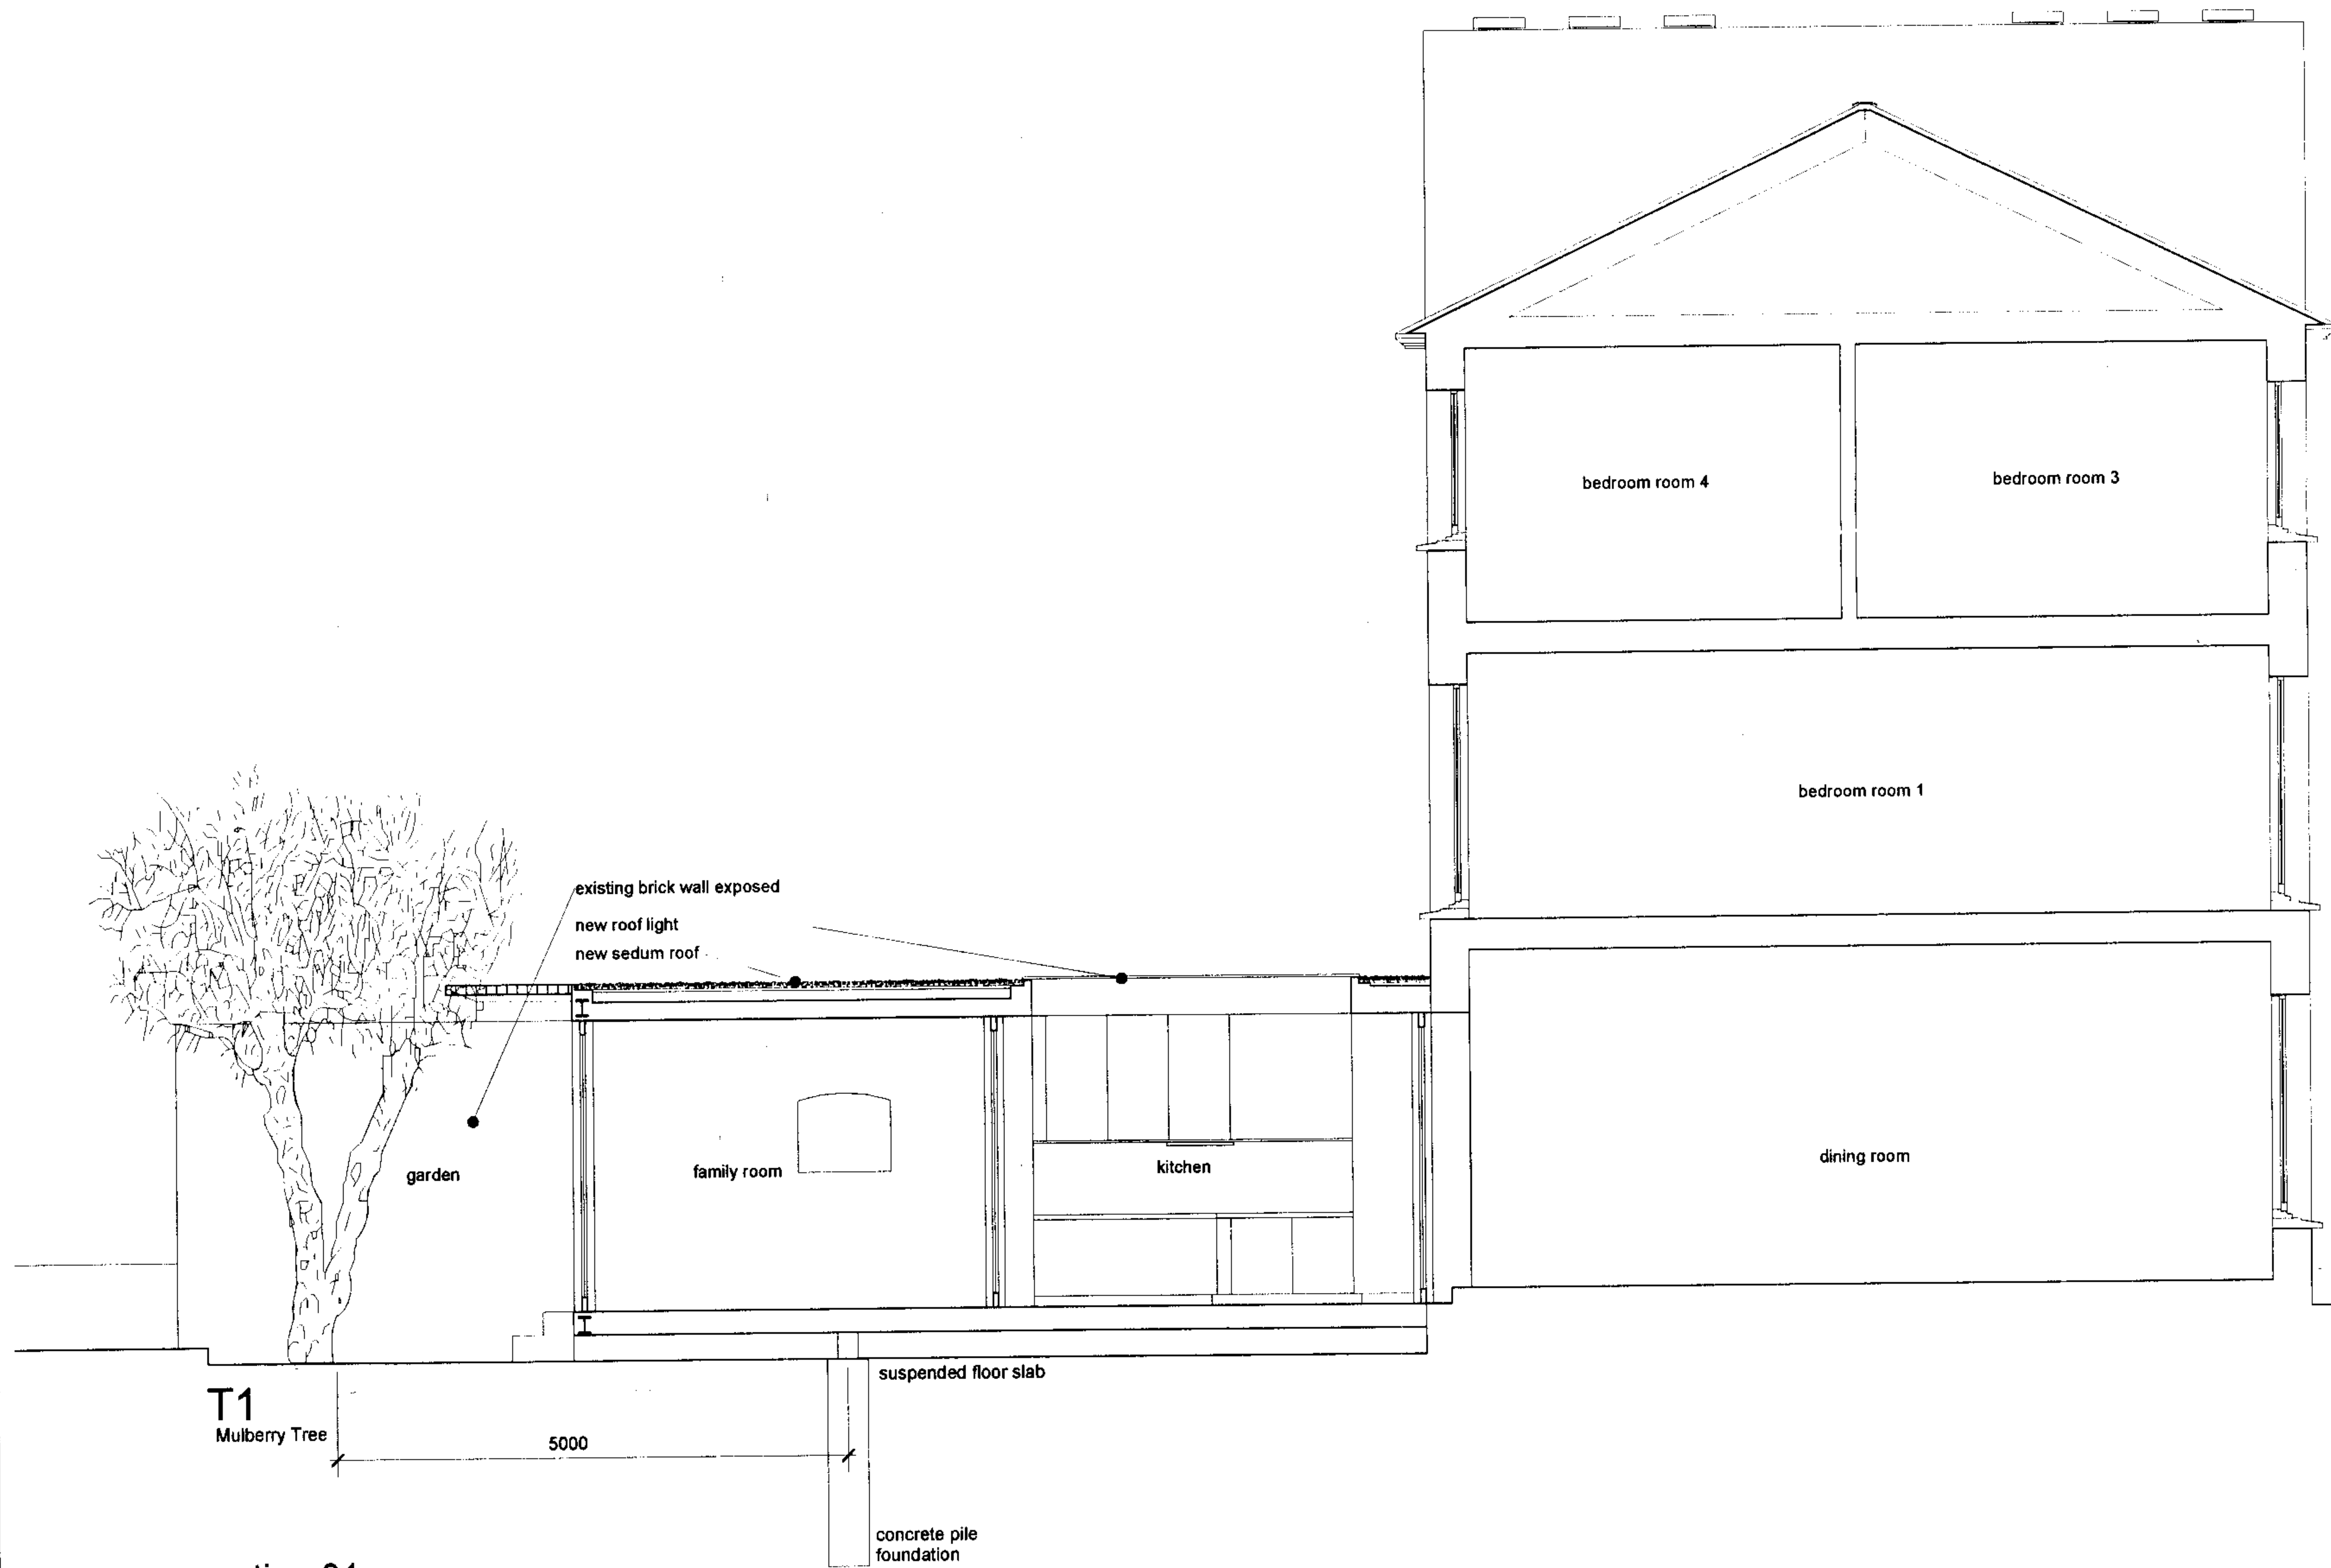

notes


revision

RECEIVED  
- 2 APR 2007

revision

|                                |  |                  |  |
|--------------------------------|--|------------------|--|
| description                    |  | drawing          |  |
| Proposed Section 02            |  | 07-01-P-104      |  |
| scale                          |  | date             |  |
| 1:50 @ A2                      |  | 30 March 2007    |  |
| project                        |  | client           |  |
| Garden Extension               |  | Georgia Kaufmann |  |
| address                        |  | Richard Wolfe    |  |
| 21 Chequer Terence London NW41 |  |                  |  |



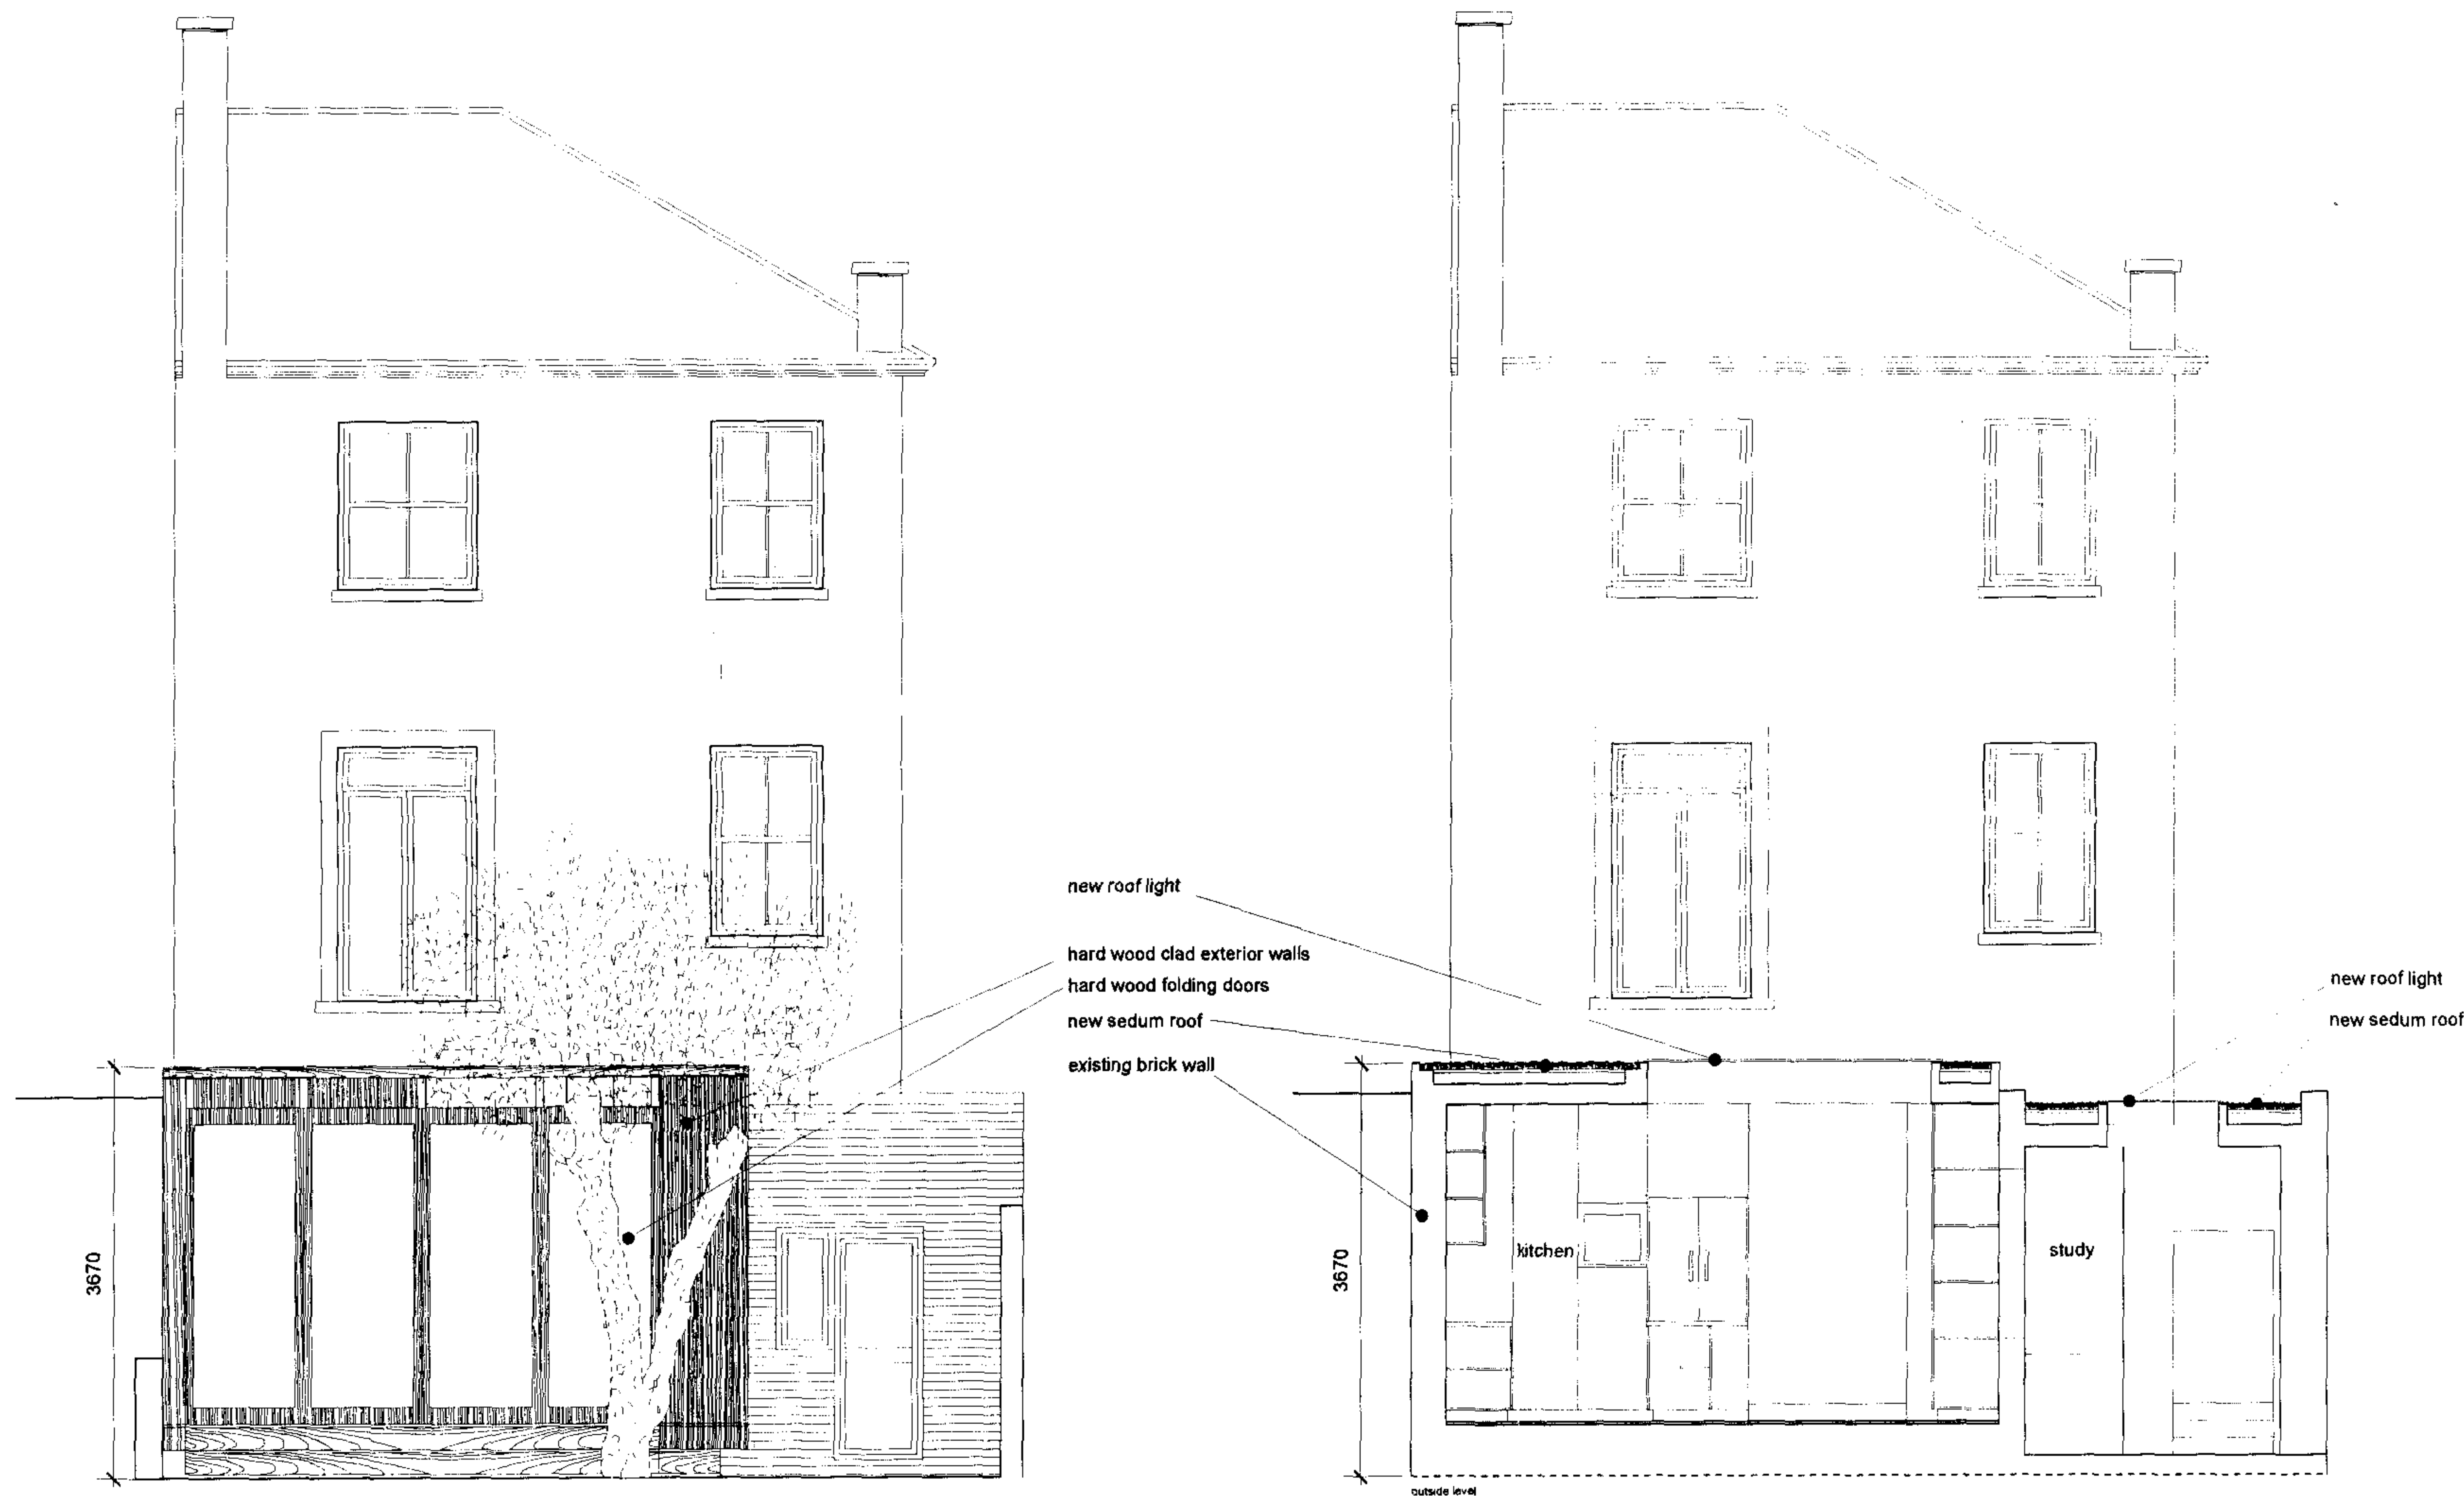

revision

description  
Proposed Rear  
Elevation & Section 02

scale  
1:50 @ A2

project  
Garden Extension

drawing  
07-01-P-105

date  
30 March 2007

client  
Georgia Kaufmann  
Richard Wolfe