


26 STRATFORD VILLAS

A

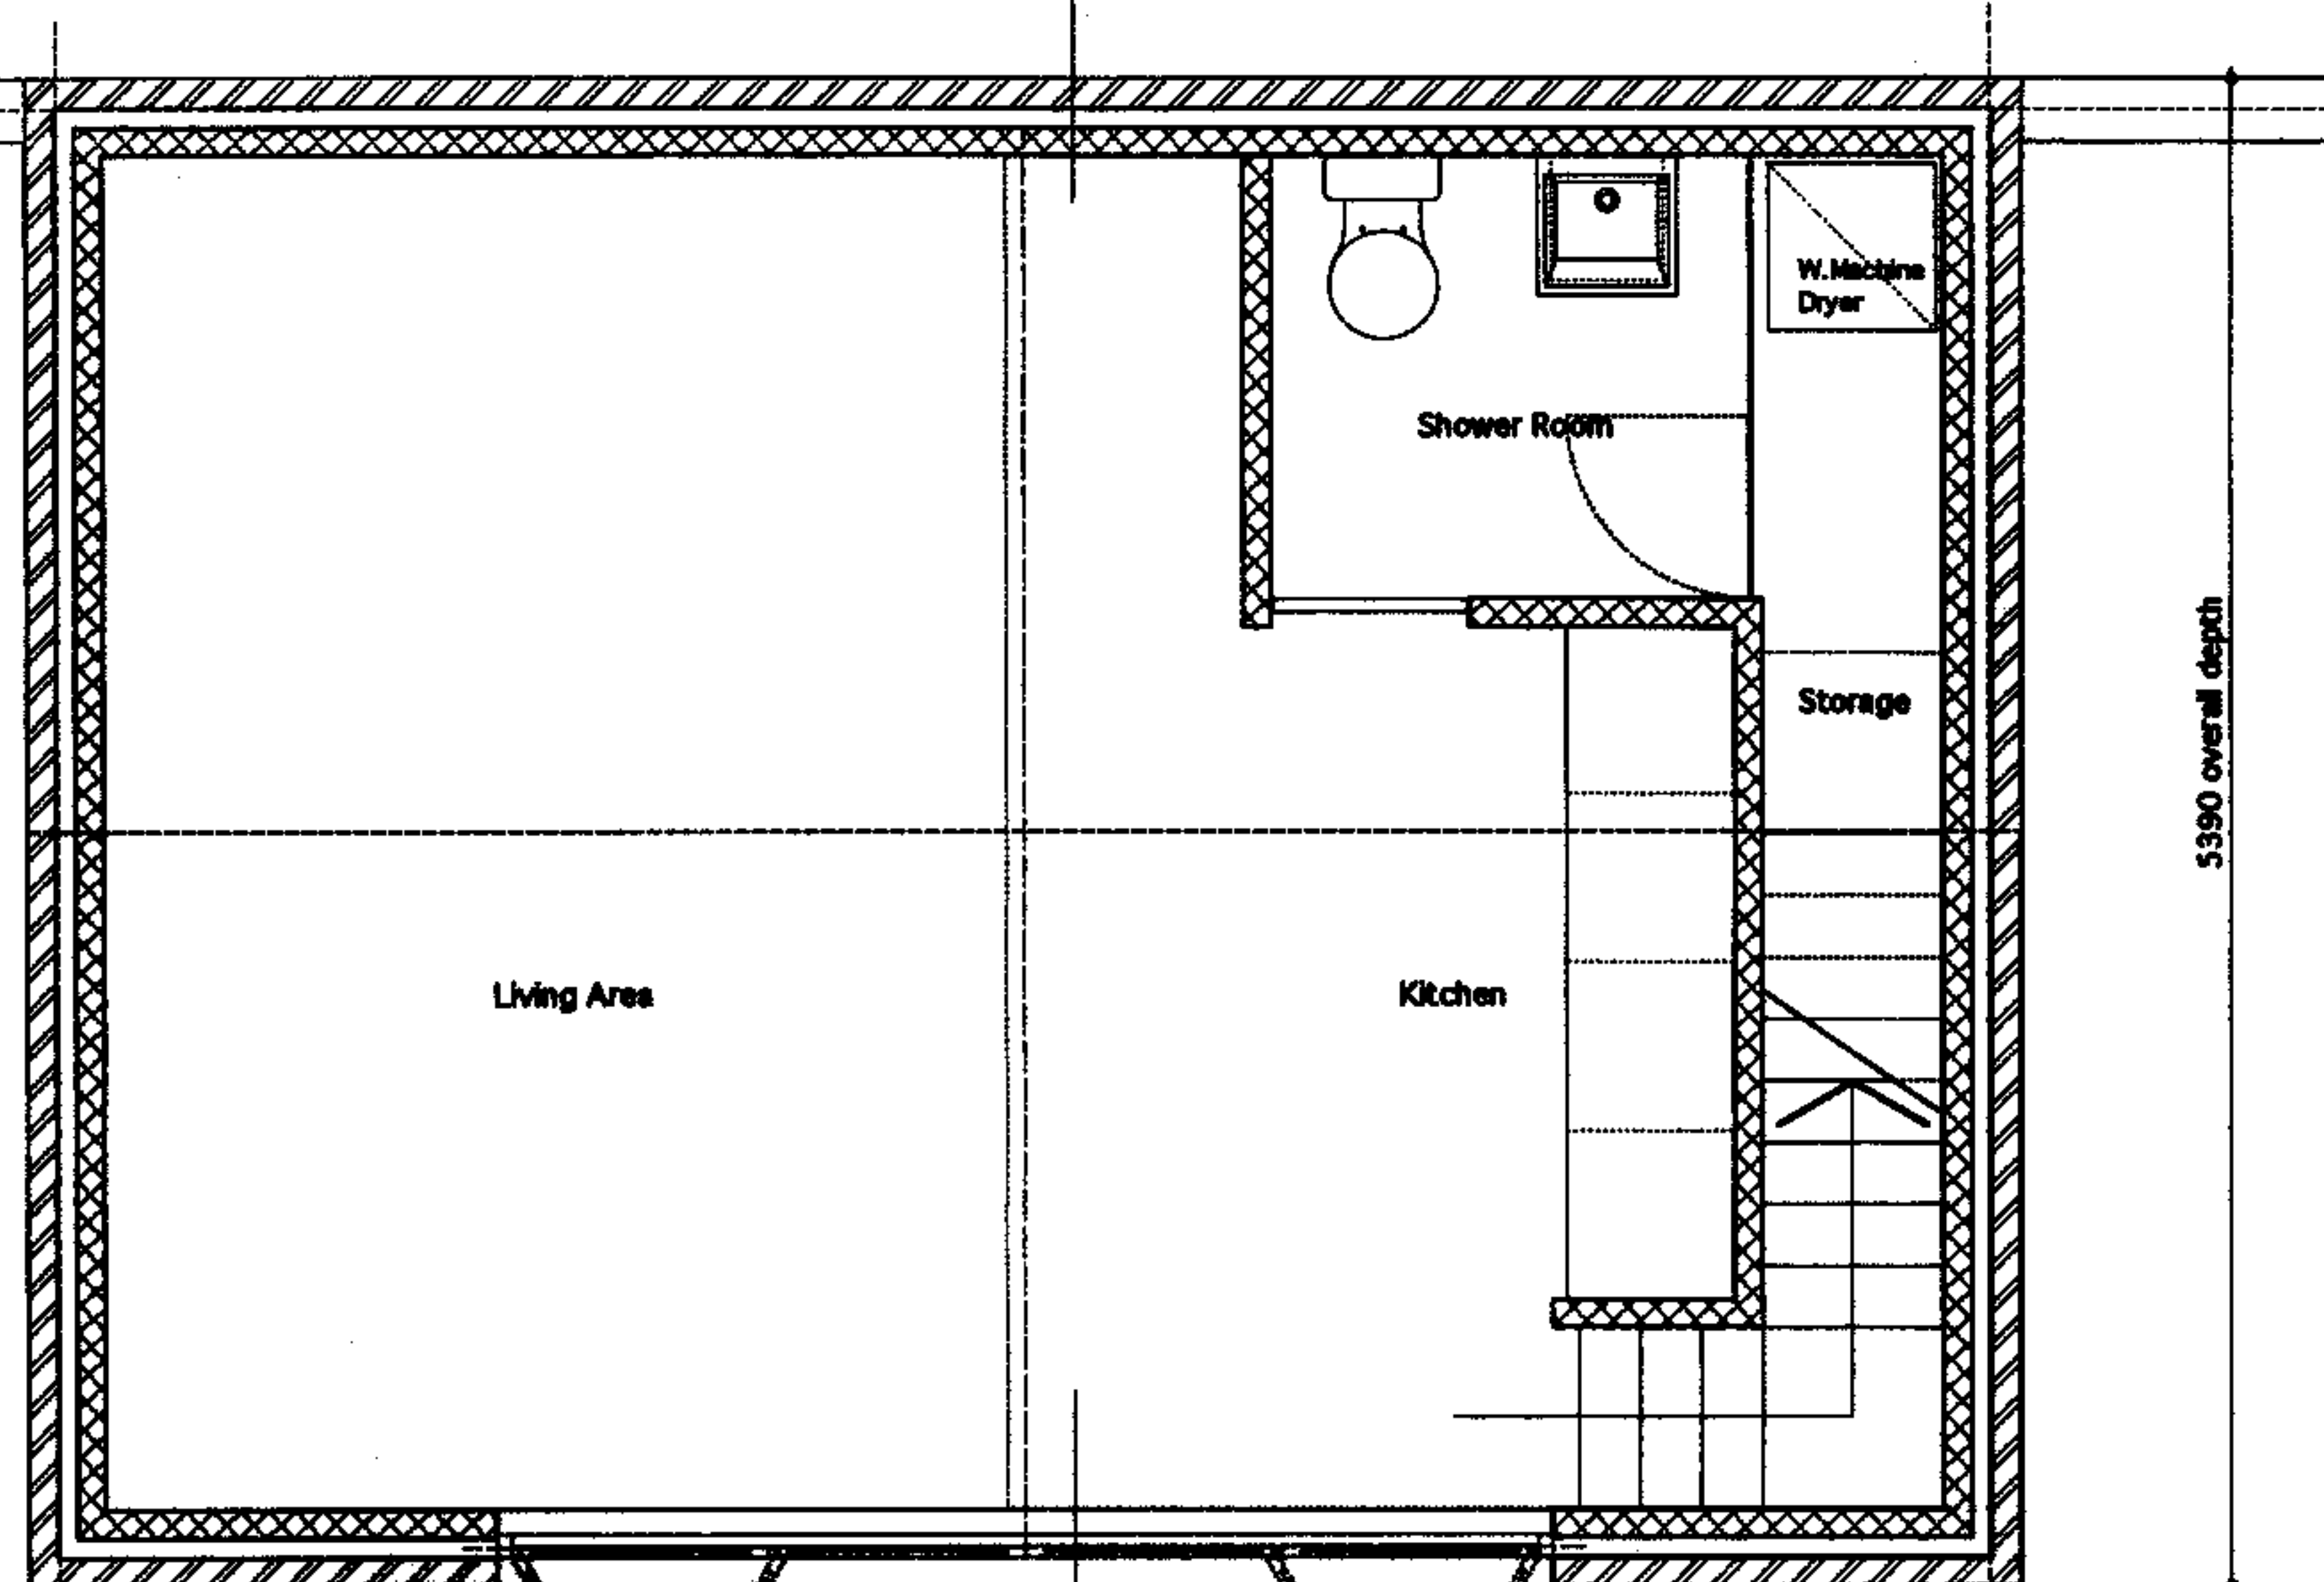

±7180 overall width

Terrace

A

61 CAMDEN SQUARE


GROUND FLOOR PLAN

Existing party fence/walls.

5390 overall depth

63 CAMDEN SQUARE

A

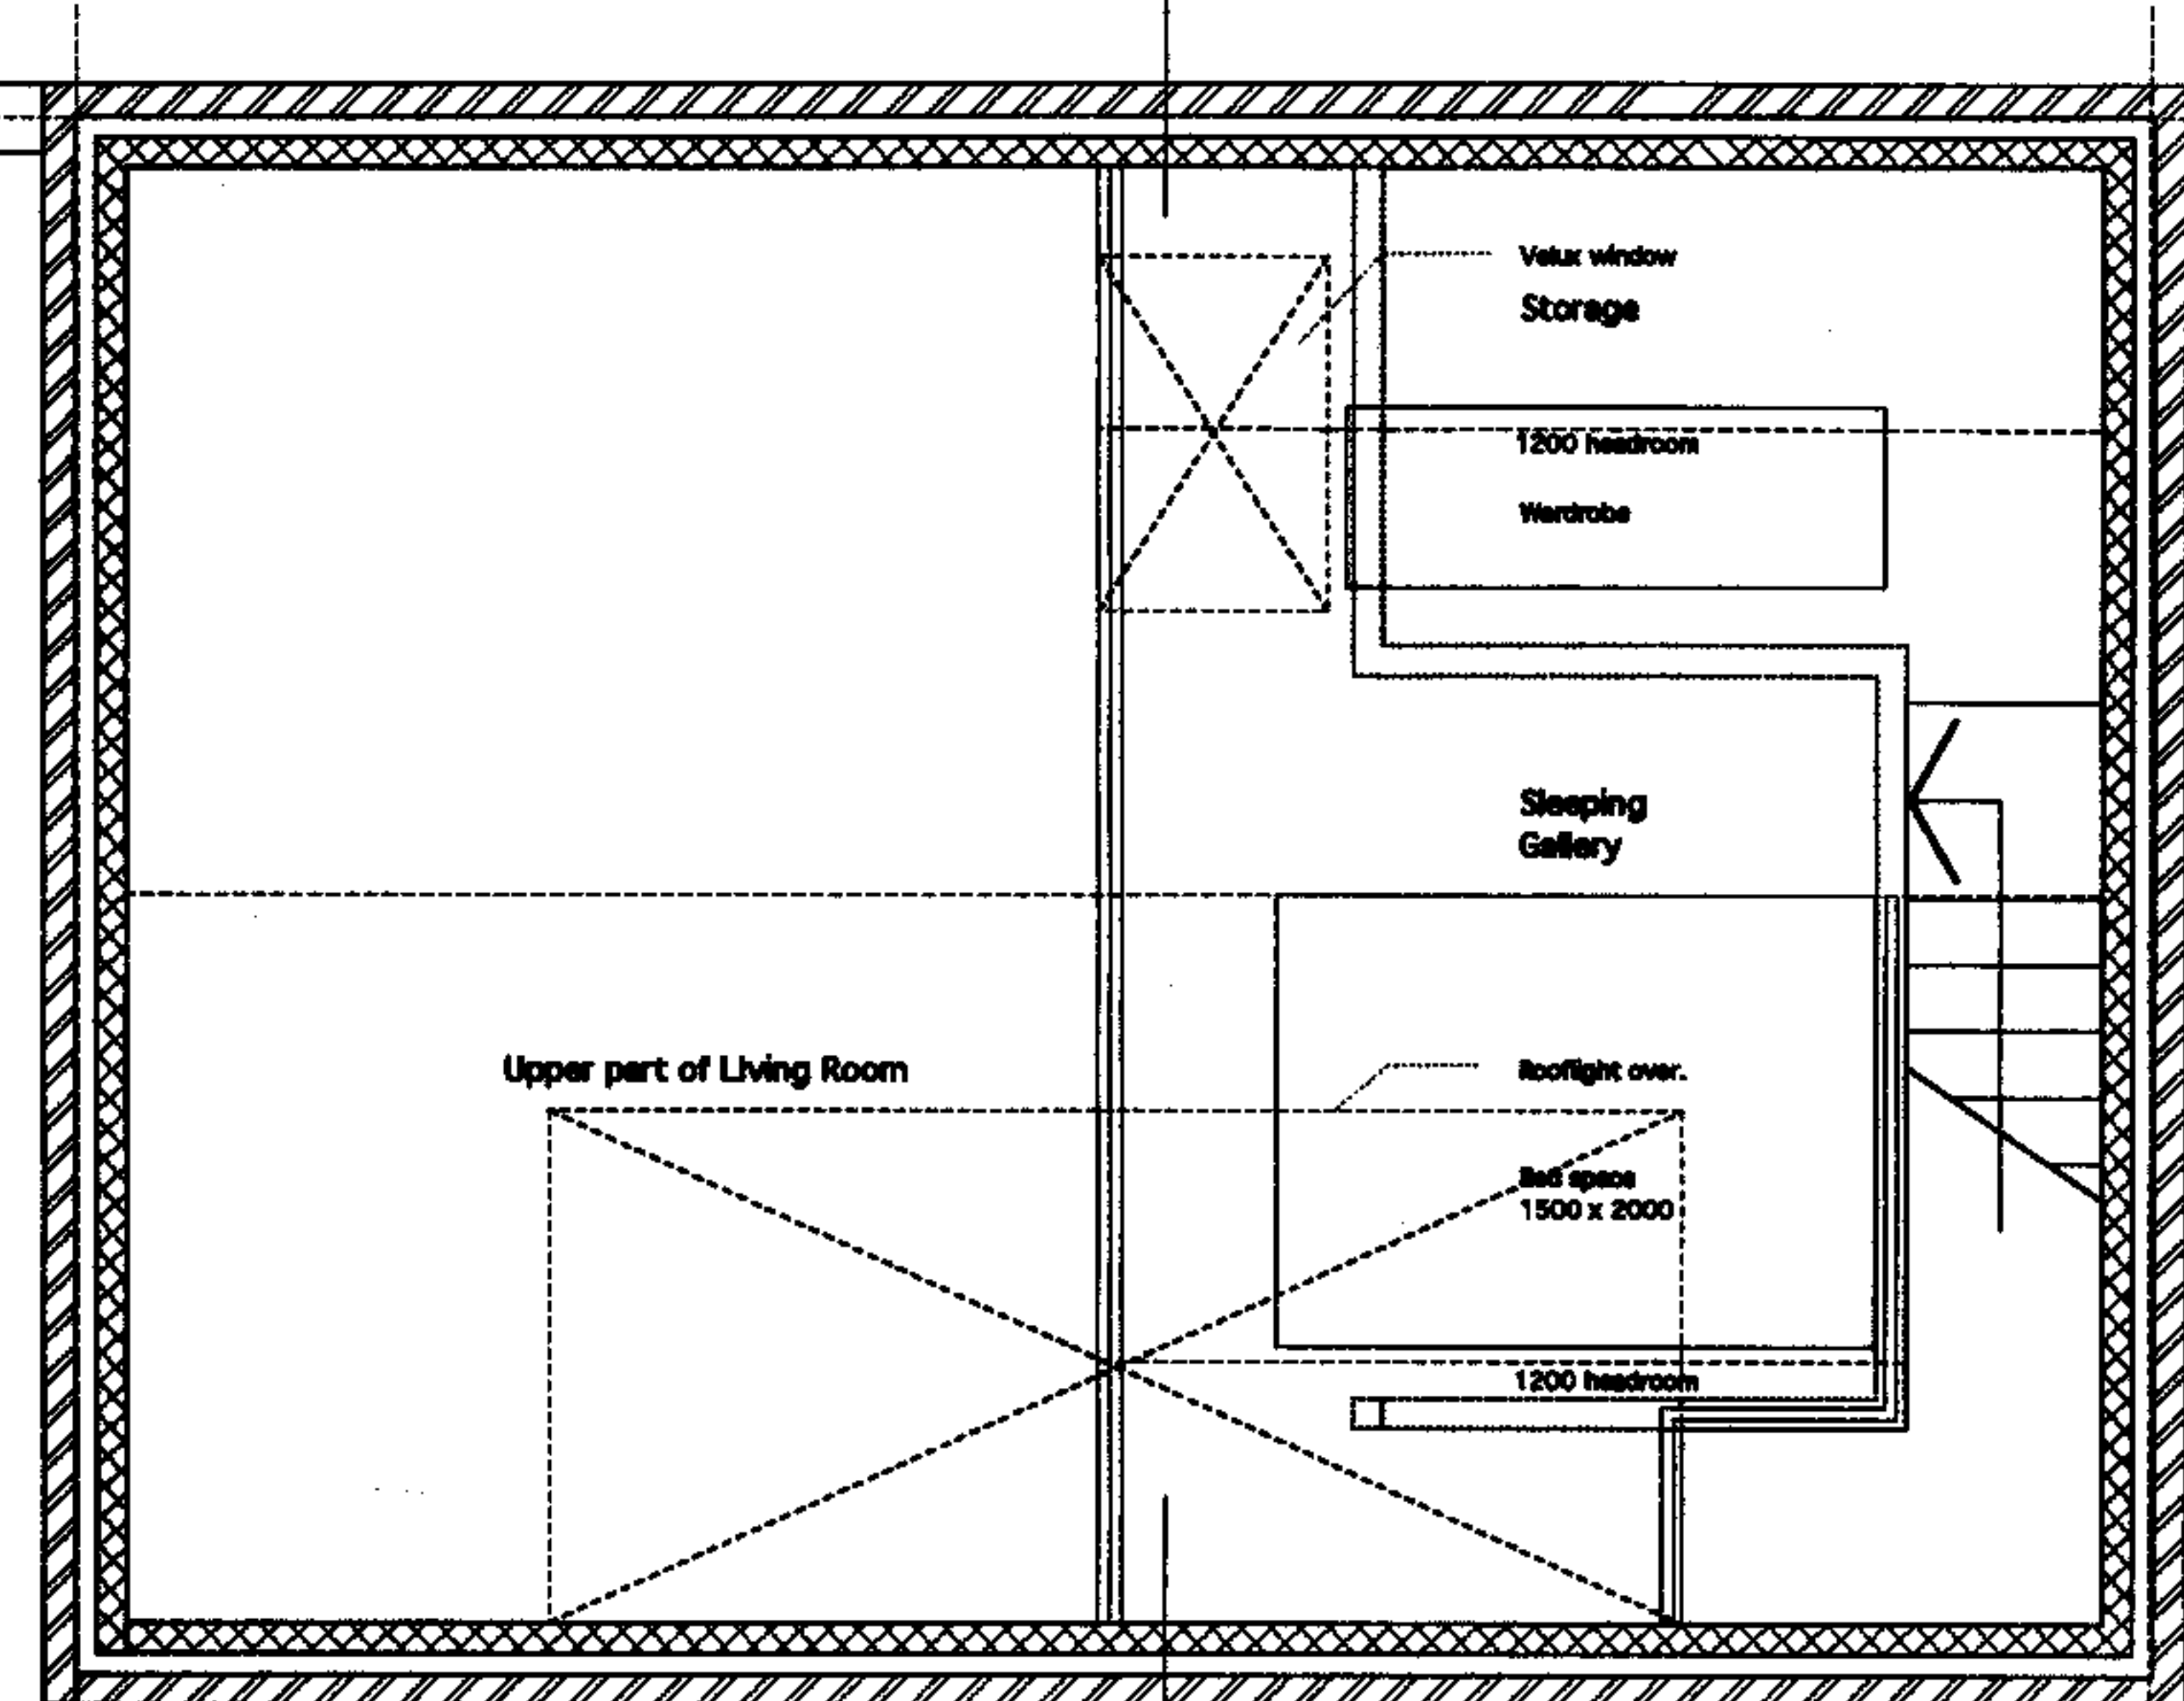

Upper part of Living Room

Sleeping Gallery

Rooflight over.

Bed space 1500 x 2000

1200 headroom

Velux window Storage

1200 headroom


Wardrobe

A

GALLERY PLAN

RECEIVED
- 3 APR 2007

READ IN CONJUNCTION WITH DWG No' 016.02

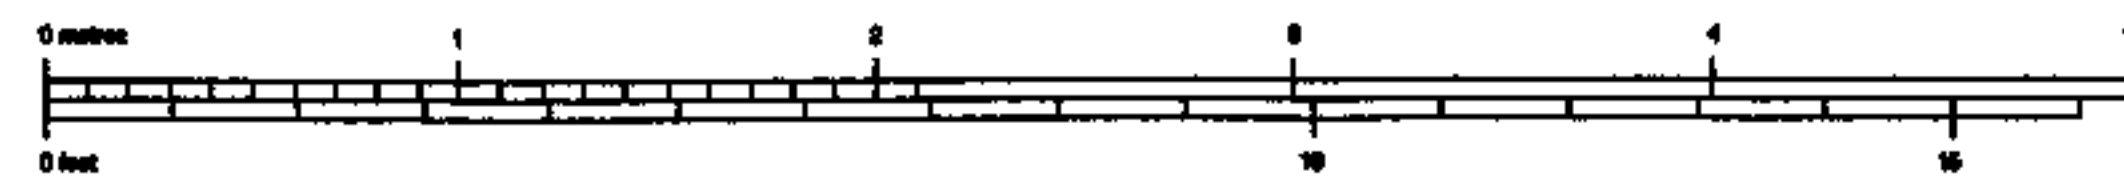

REVISIONS

016.01

RODGER DAVIS MCAT ACIOB ARCHITECTURAL AND PROJECT MANAGEMENT SERVICES

62 CAMDEN SQUARE NW1 9XE


GARDEN STUDIO. PROPOSED FLOOR PLANS

TEL 0207 485 4822 FAX 0207 287 1704 SCALE 1:25 @ A1 & 1:50 @ A3 D:\016.02.2007




NORTH EAST ELEVATION

- Slate roofing.
- Lead cappings to new upstand gable walls
- Purpose made low profile rooflight by Glazing Vision or similar
- Lead apron from base of rooflight to eaves
- Secondhand London stock facing brickwork.
- Aluminium sliding folding doors
- Existing party fence (wall)

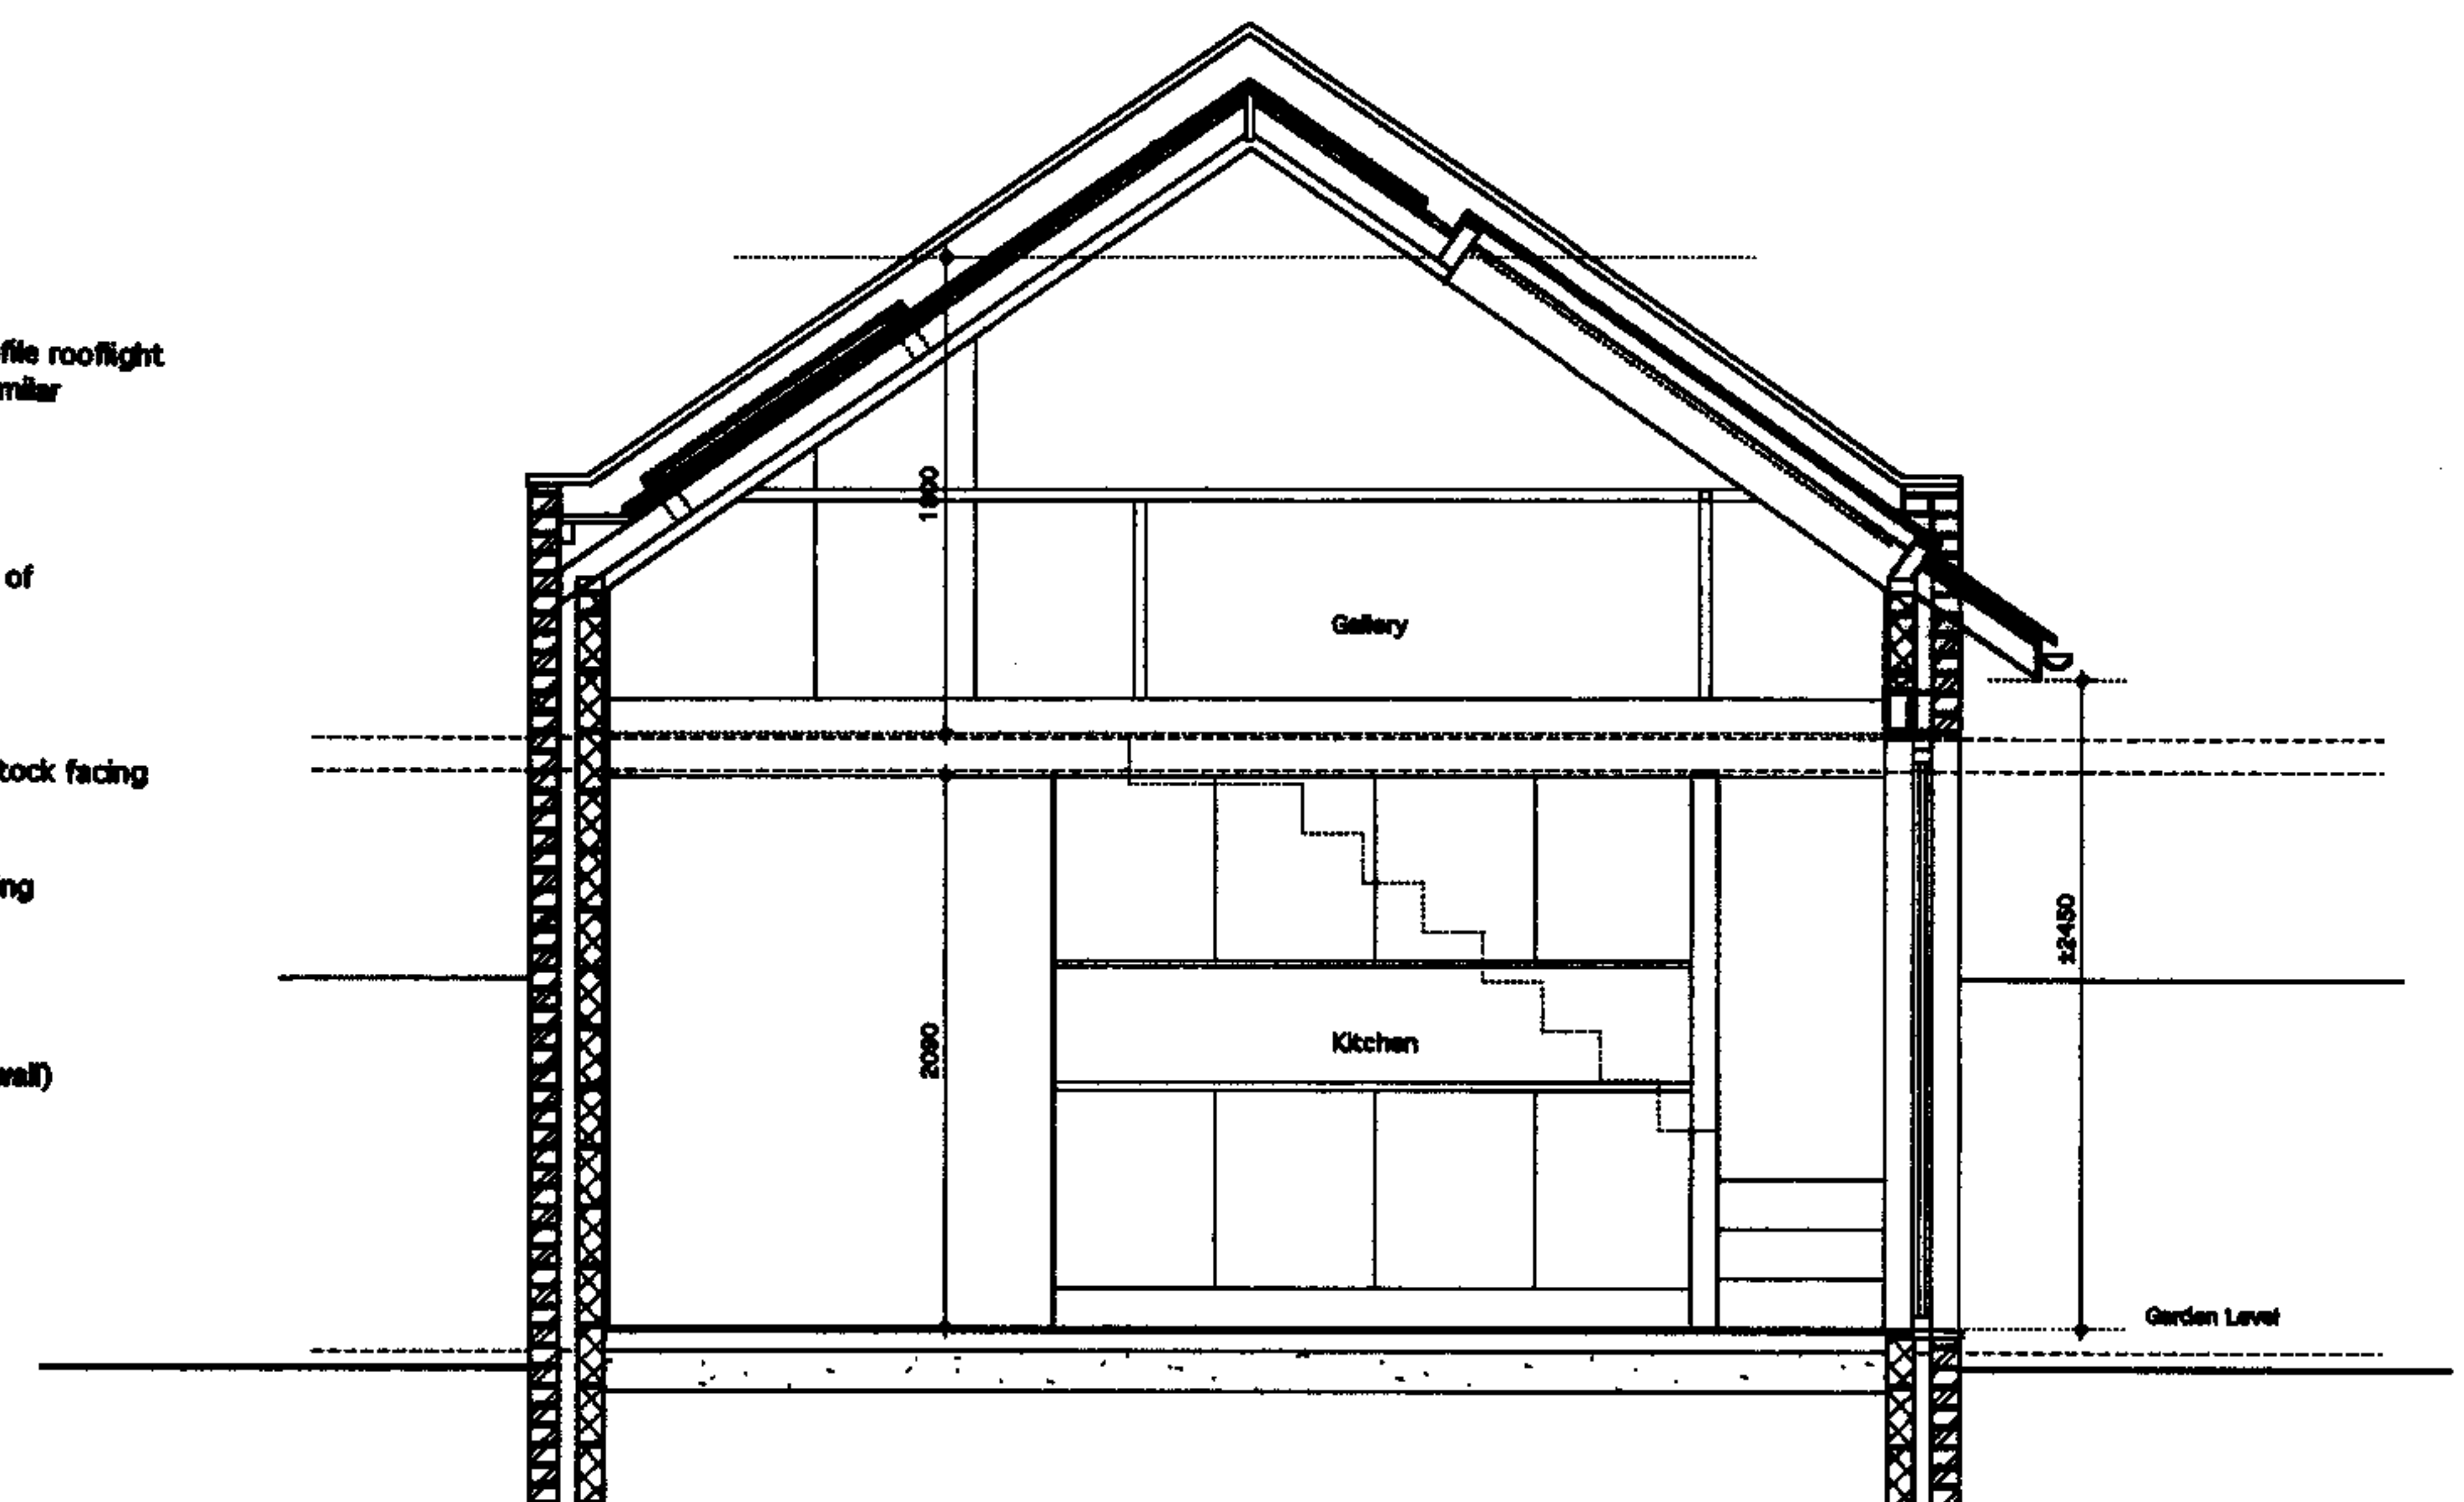


SECTION AA

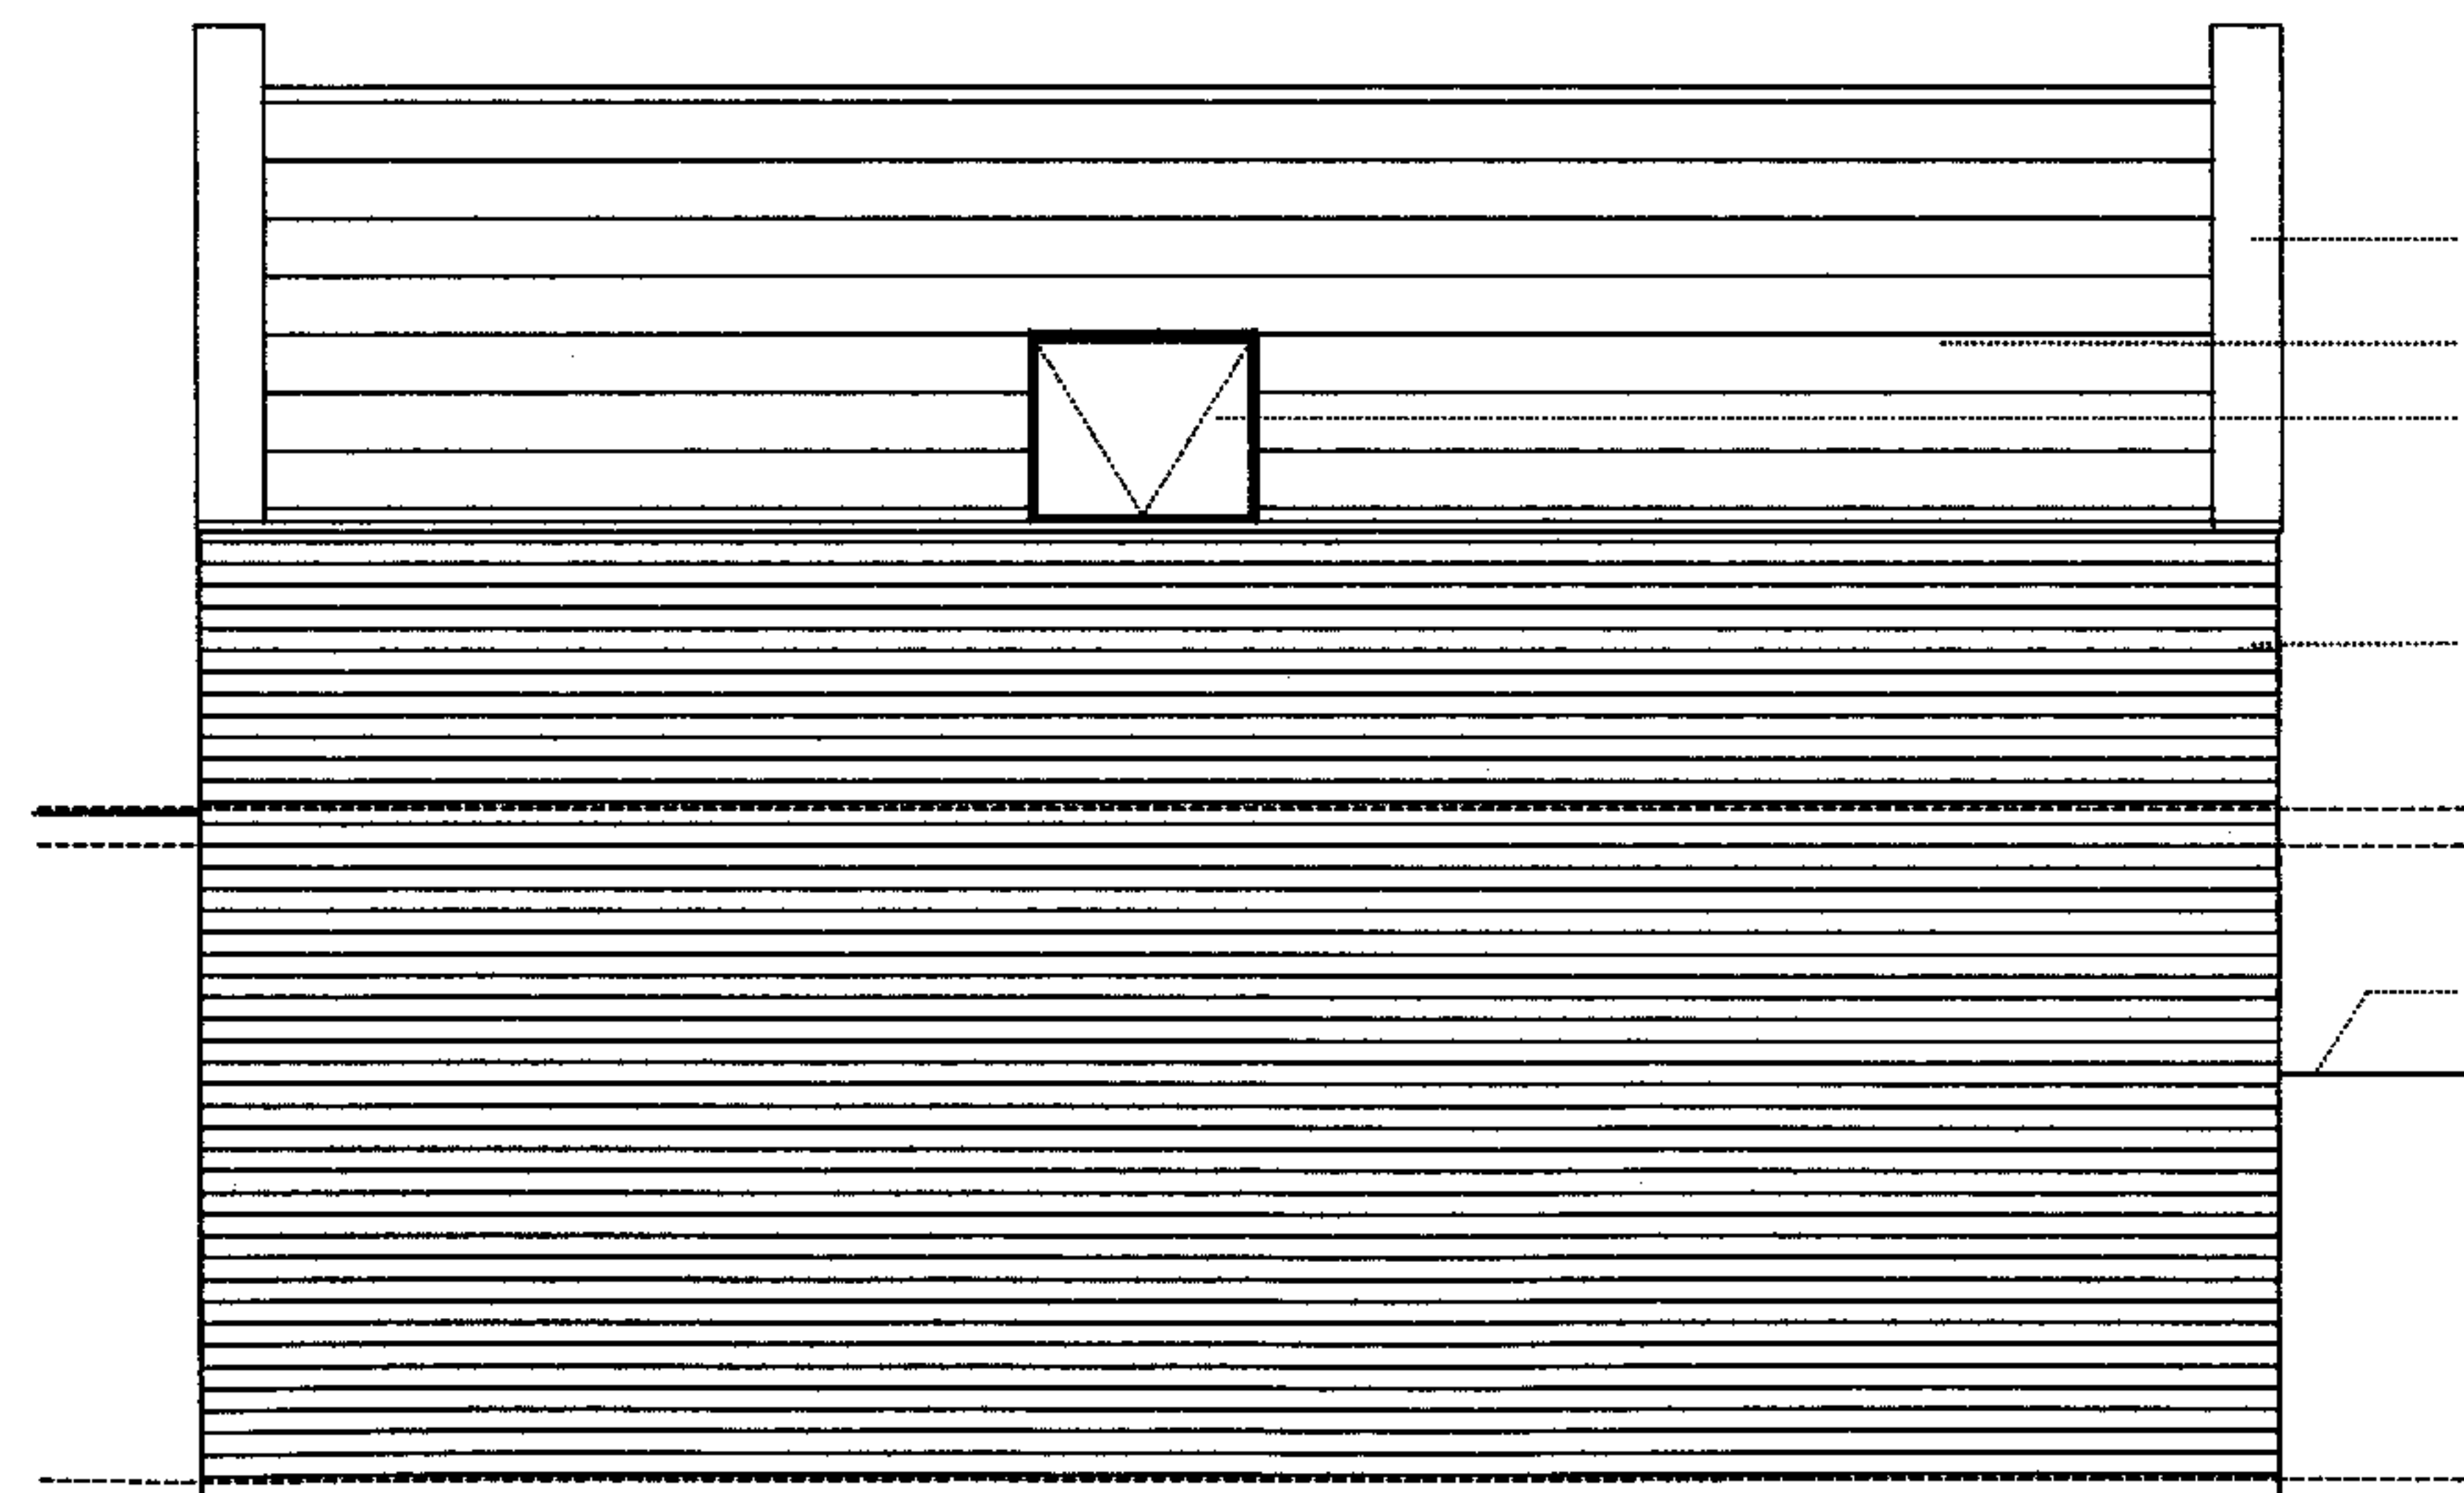


SOUTH WEST ELEVATION

- Lead cappings to new upstand gable walls
- Slate roofing.
- Obscure glazed Velux window
- Secondhand London stock facing brickwork.
- Existing party fence (wall)

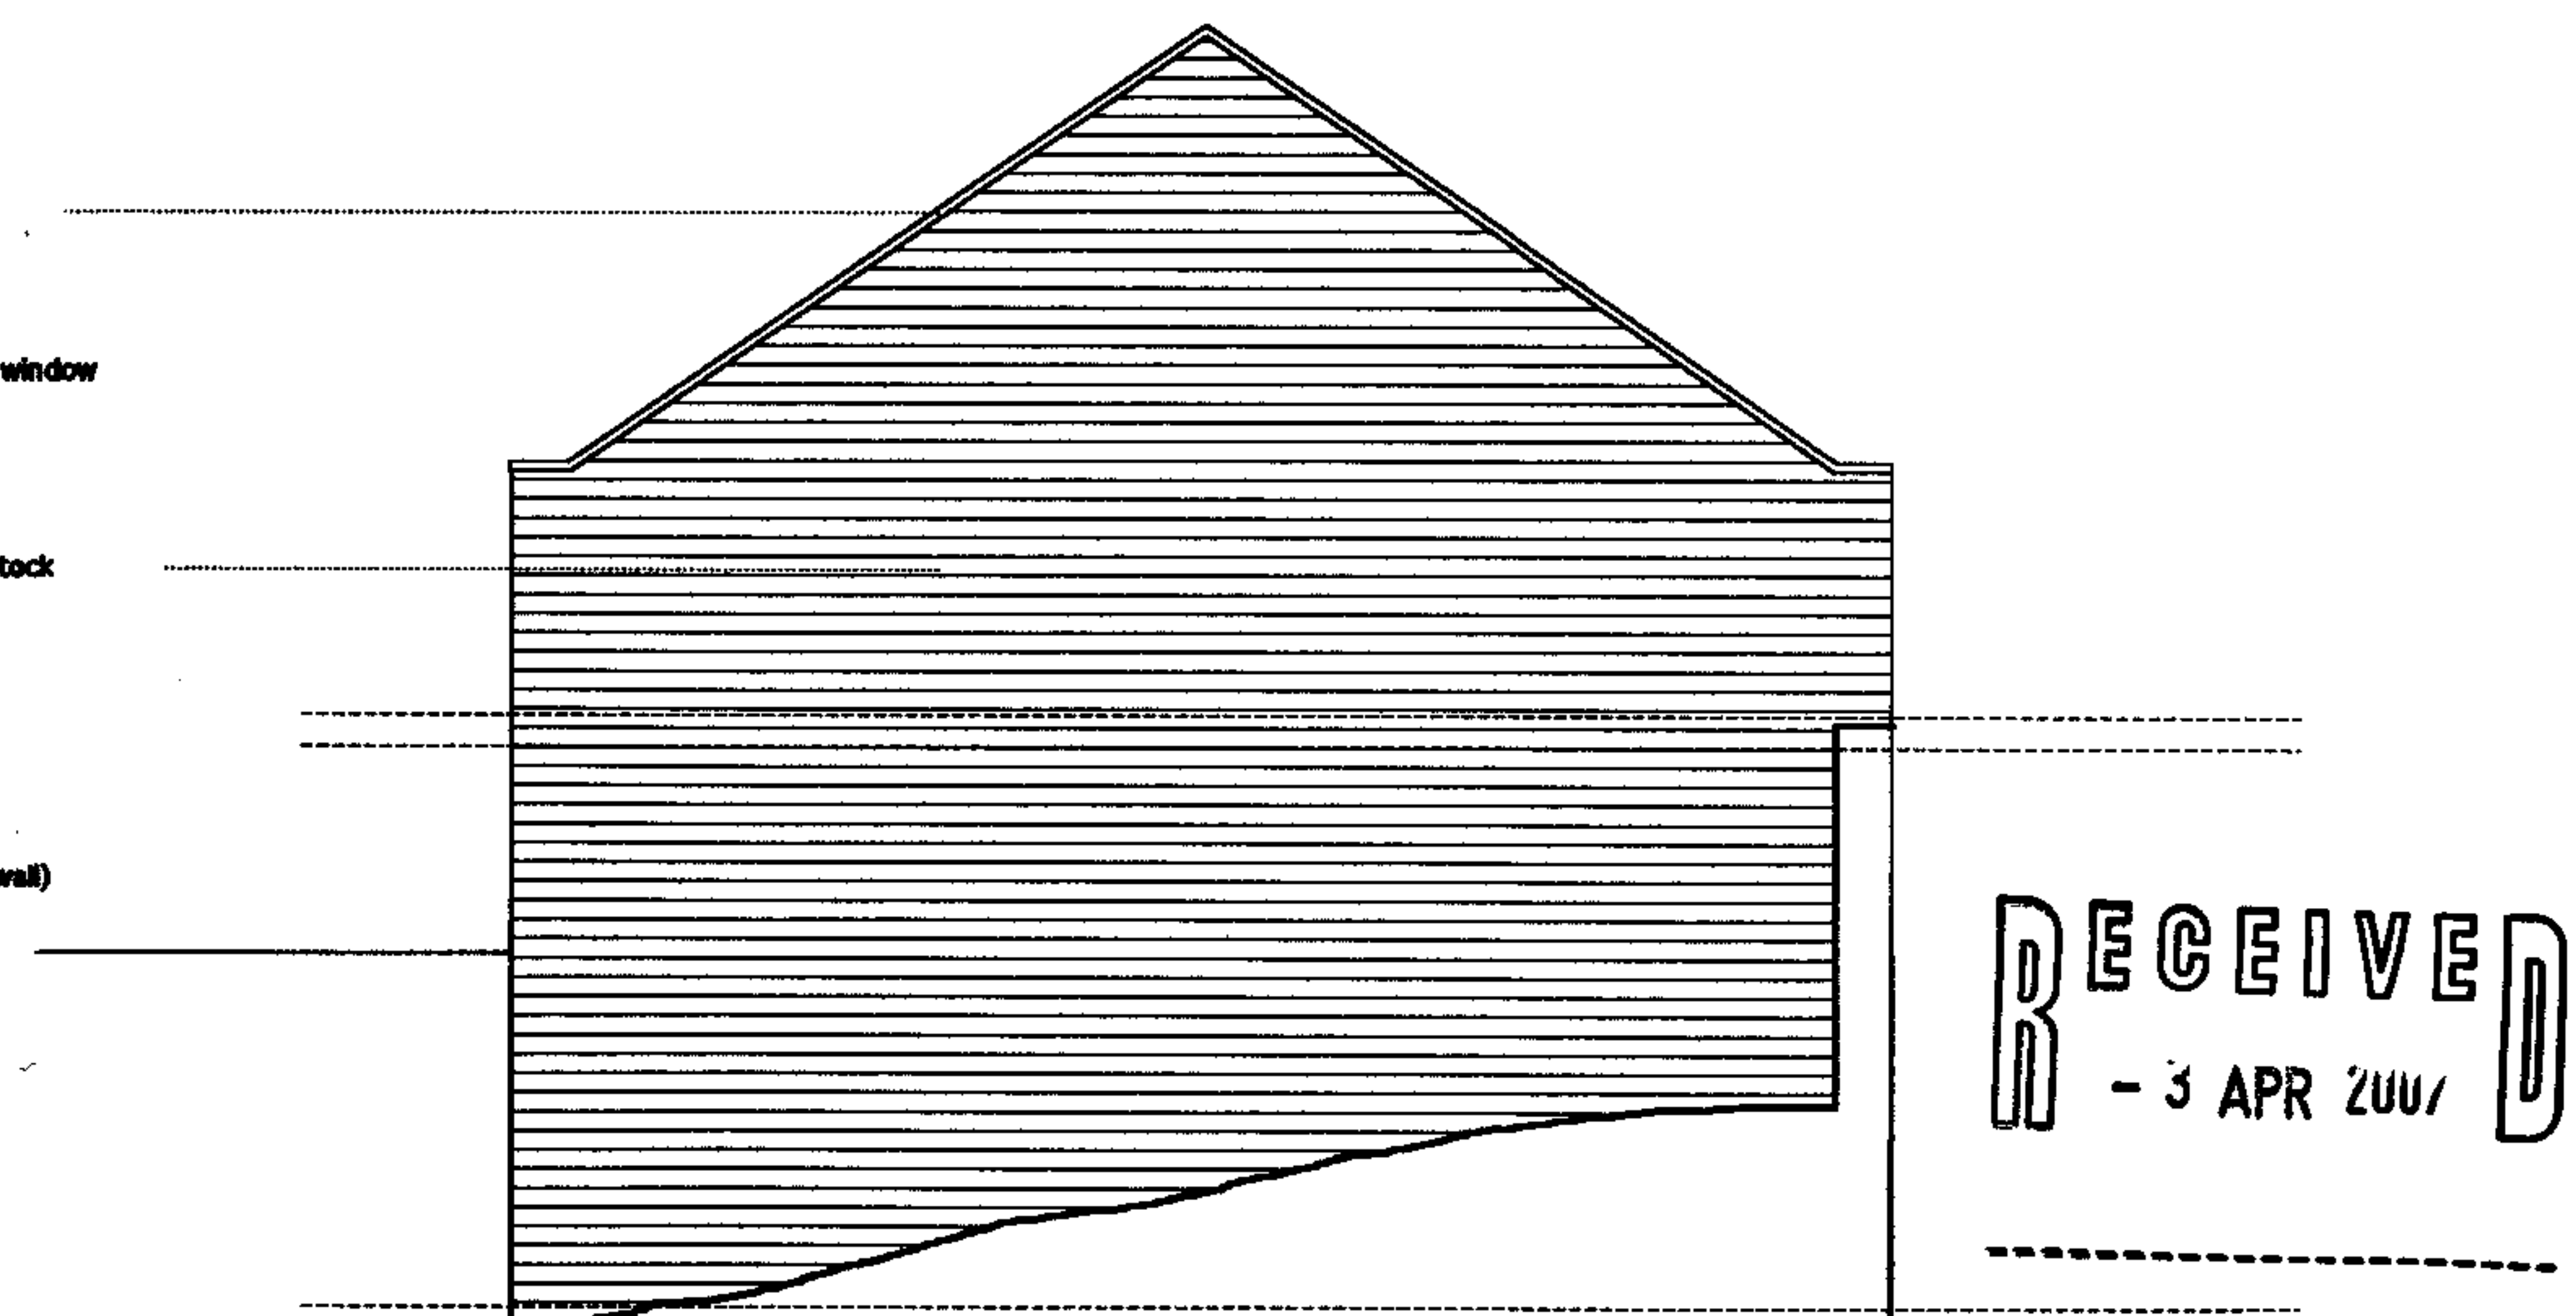

NORTH WEST ELEVATION
(South East similar)

READ IN CONJUNCTION WITH DWG No' 016.01

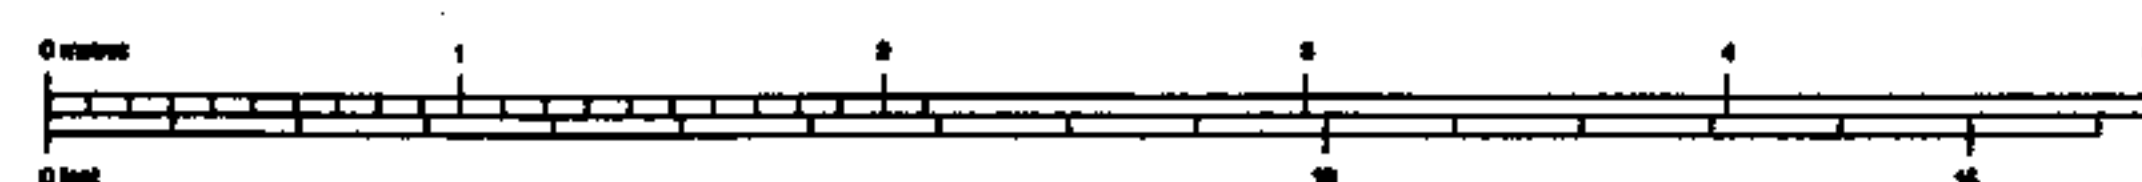

REVISIONS

016.02

RODGER DAVIS MCAT ACIOB ARCHITECTURAL AND PROJECT MANAGEMENT SERVICES

62 CAMDEN SQUARE NW1 9XE

GARDEN STUDIO, PROPOSED ELEVATIONS AND SECTION

TEL 0207 485 4882 FAX 0207 887 1704 SCALE 1:25 @ A1 & 1:50 @ A3 Dwg??