


DO NOT SCALE OFF THIS DRAWING
ALL DIMENSIONS MUST BE CHECKED ON SITE
BEFORE THE BEGINNING OF ANY
CONSTRUCTION WORK TO CONSTRUCTION
PLOT SIZE: A1

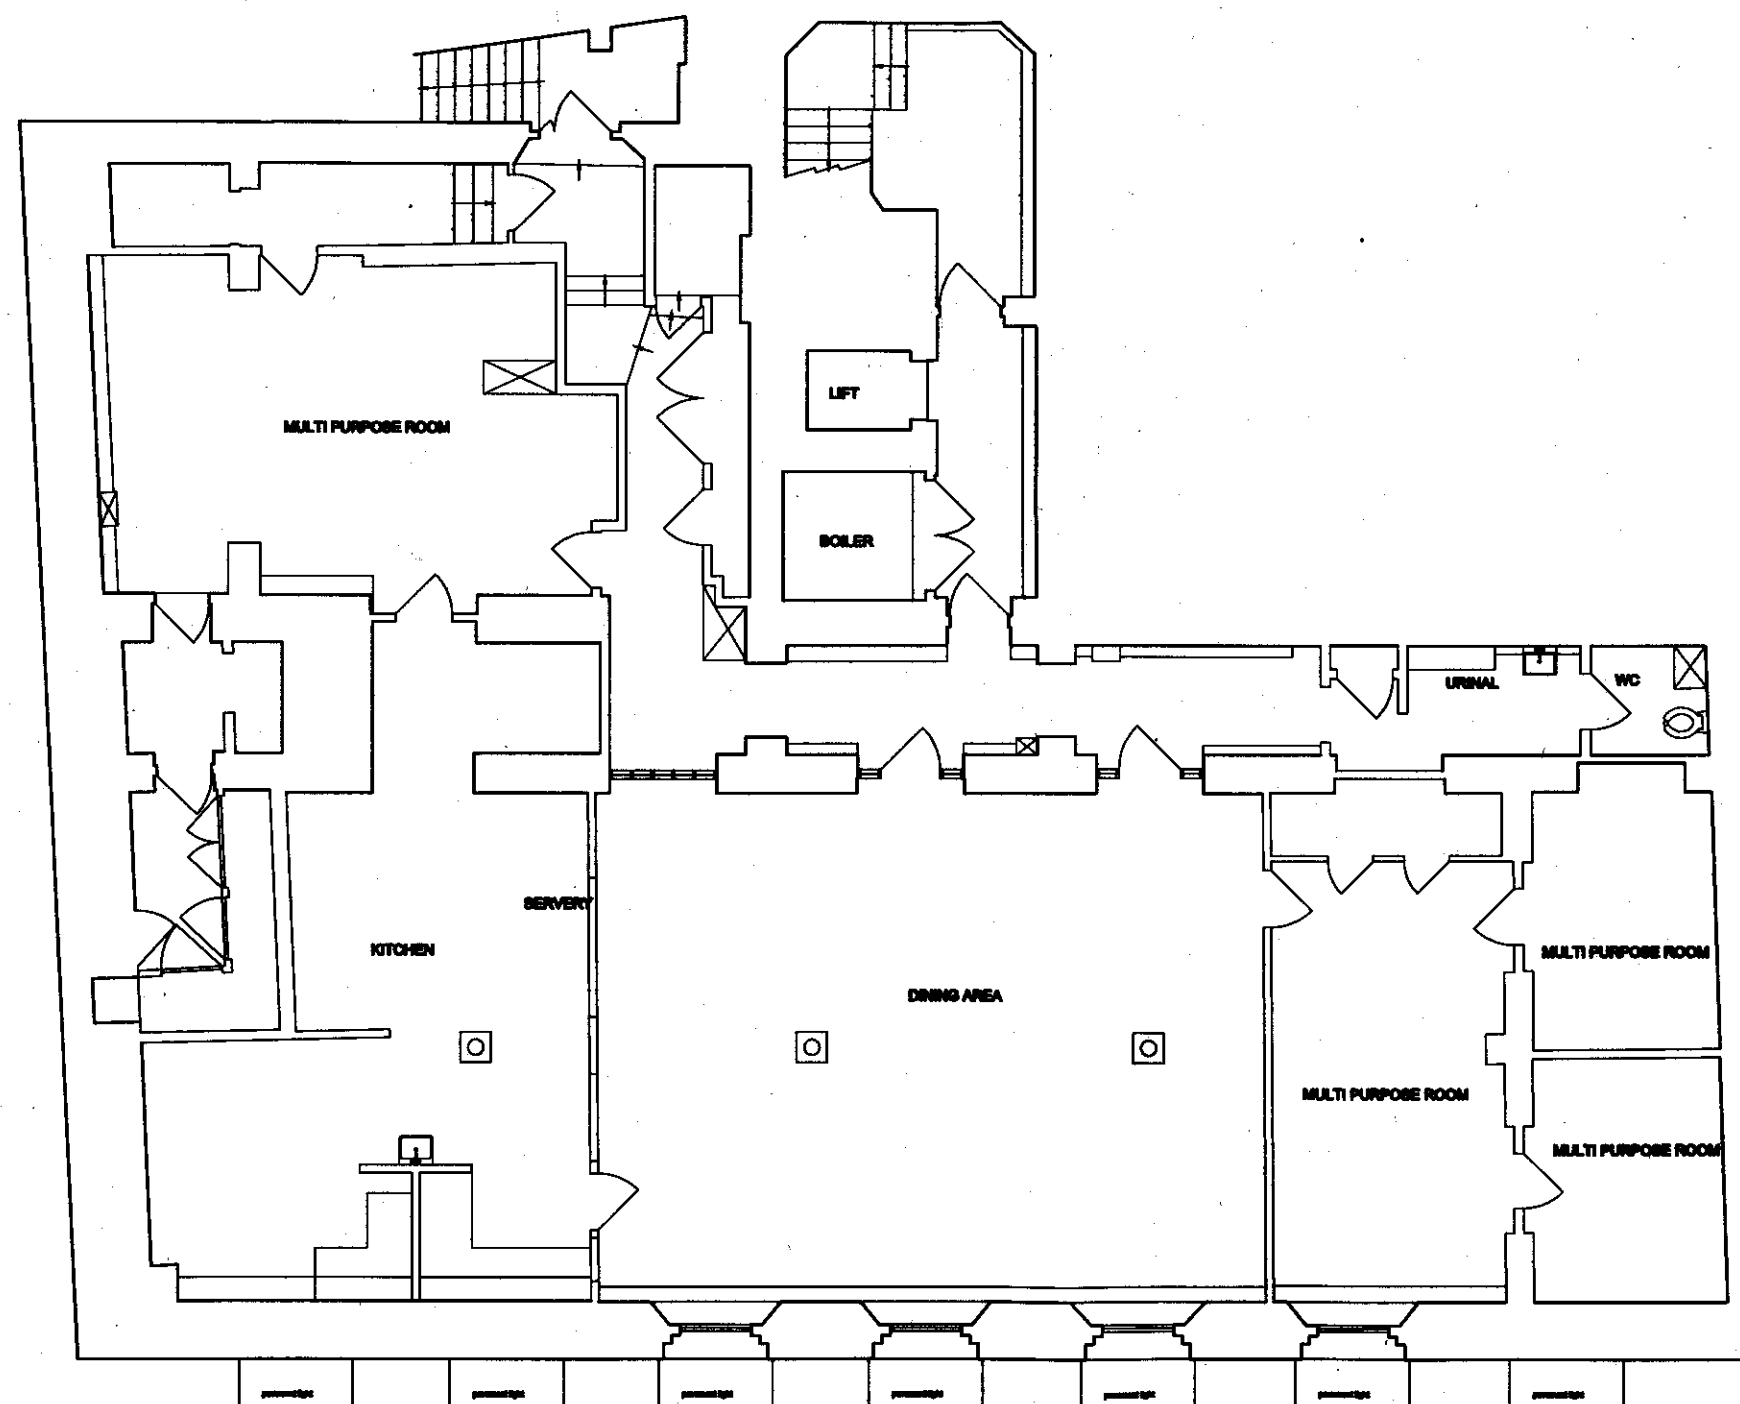

RECEIVED
- 5 APR 2007

PETER BARBER
ARCHITECT

173 Kings Cross Road LONDON WC1X 0SE
T: 020 7688 4488 F: 020 7688 4888
central@peterbarberarchitects.com

Jon Endell Street Hotel

client: St Mungo's

scale: 1/50

date: 01 05 06


drawn: PB

checked: PB

EXISTING BASEMENT PLAN

052_GA_02 - A

EXISTING BASEMENT PLAN

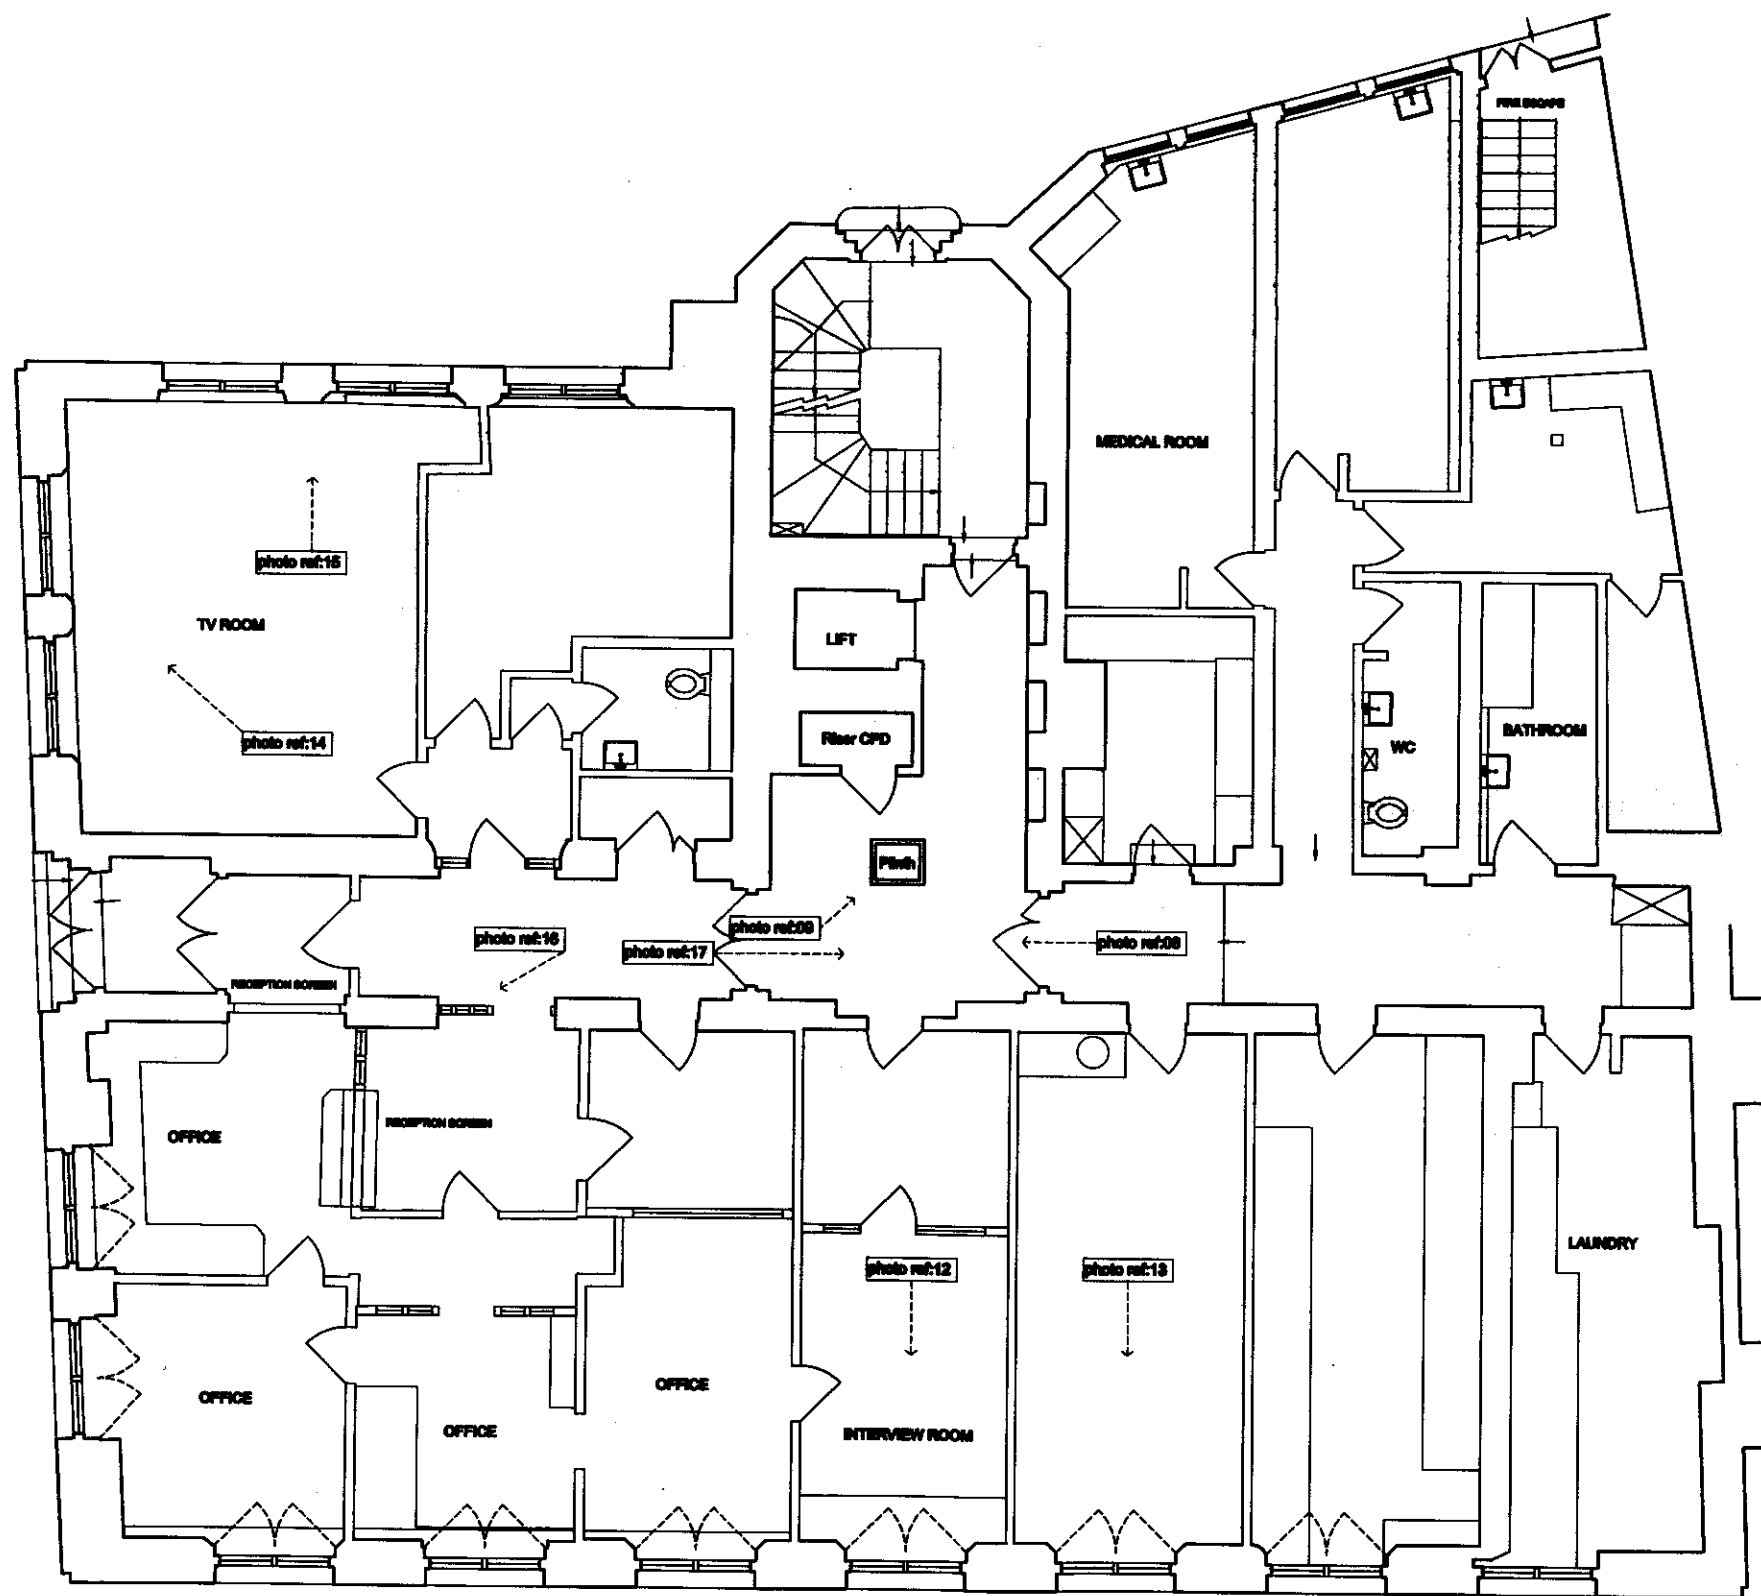

DO NOT SCALE OFF THIS DRAWING
ALL DIMENSIONS MUST BE CHECKED ON SITE
BEFORE THE ADJUSTMENT OF ANY
DISCREPANCIES FROM TO CONSTRUCTION
PLOT AREA: A1

RECEIVED
- 5 APR 2007

**PETER BARBER
ARCHITECTS**

173 Kings Cross Road LONDON WC1X 9SZ
TEL: 7633 4000 FAX: 7633 4000
central@peterbarberarchitects.com

100, Endell Street Hotel

100, St Mungo's

SCALE: 1/50

DATE: 30.05.06


DESIGN: PB

EXISTING GROUND

FLOOR PLAN


052_GA_03 rev: A

EXISTING GROUND FLOOR PLAN

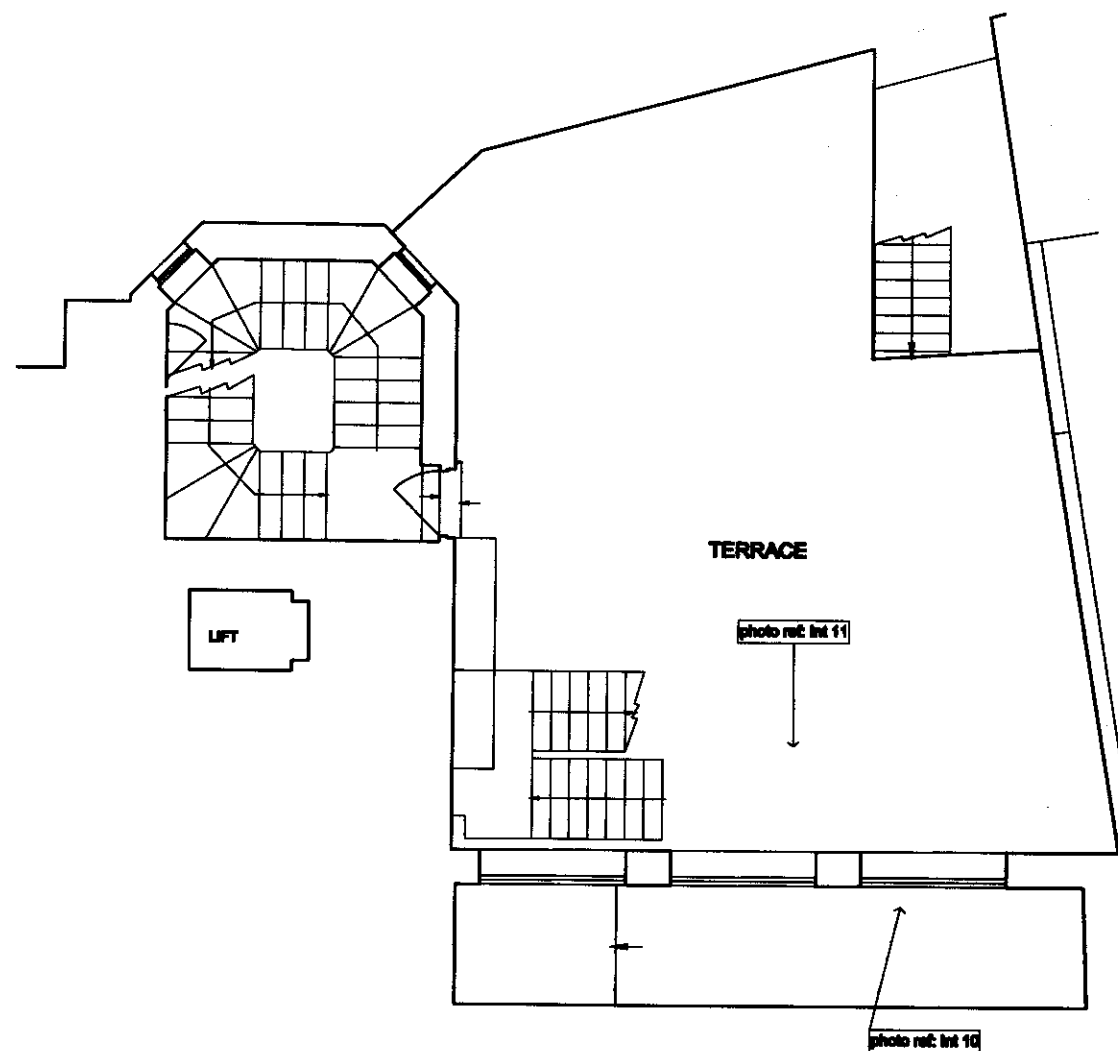

EXISTING GROUND FLOOR MEZZANINE PLAN

PROPOSED
MEZZANINE
FLOOR

 


PETER BARBER
ARCHITECTS

100 St. George Street, Sydney, NSW 2000
Tel: (02) 9231 1234 Fax: (02) 9231 1235

As Shown On Model
Scale: 1:50
Date: 17/03/04
Drawing: 062_GA_04
Title: EXISTING GROUND FLOOR MEZZANINE PLAN
Sheet: 062_GA_04 of A

RECEIVED
- 5 APR 2007

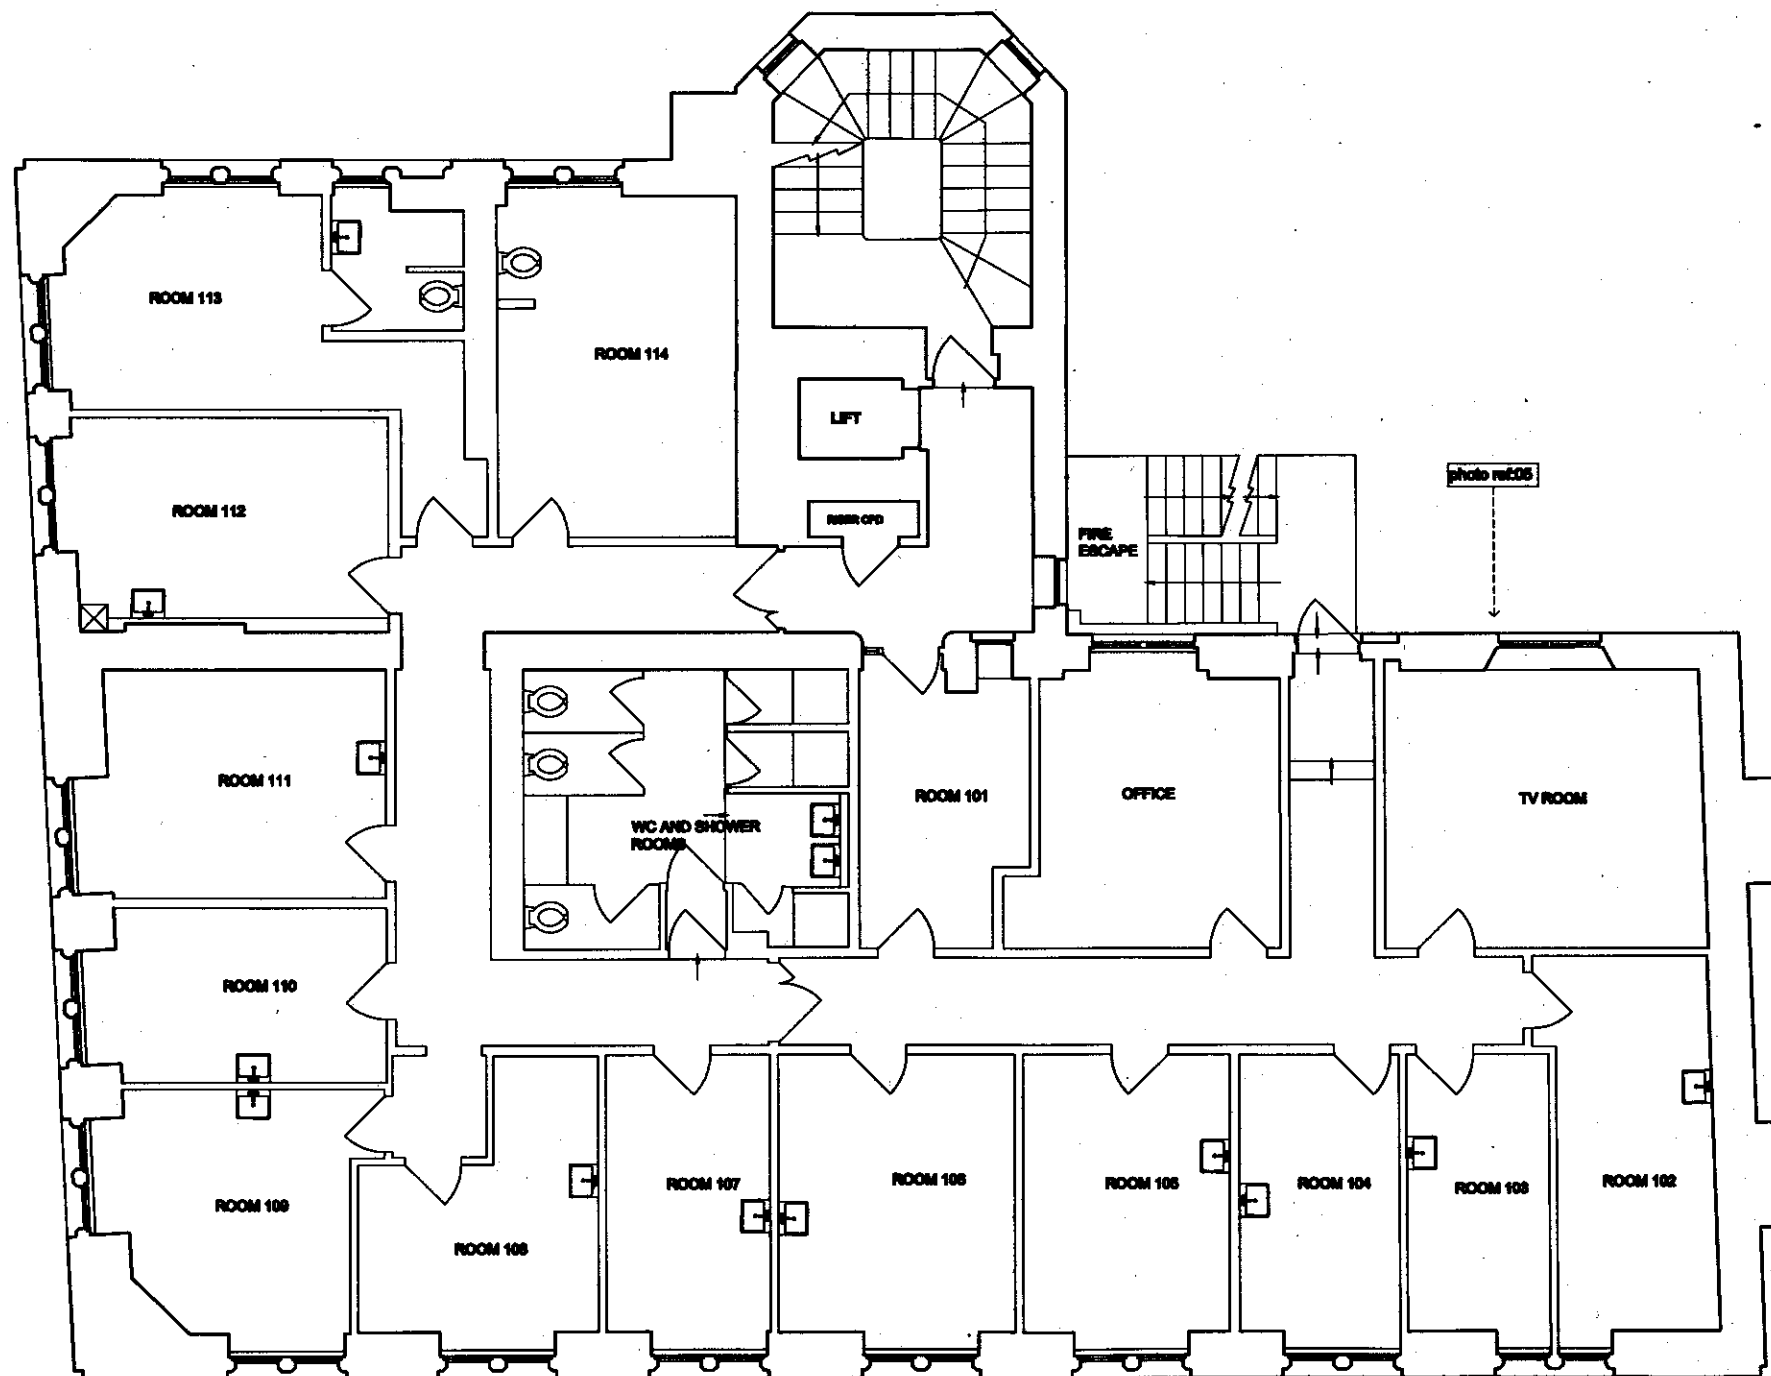

EXISTING FIRST FLOOR PLAN

DO NOT SCALE OFF THIS DRAWING
ALL DIMENSIONS MUST BE CHECKED ON SITE
REQUIRE THE APPROVAL OF ANY
RELEVANT AGENCIES PRIOR TO CONSTRUCTION
PLOT 001/11

RECEIVED
- 5 APR 2007

PETER BARBER
ARCHITECTS

173 Kings Cross Road LONDON WC1X 0EZ
TEL: 7633 4400 FAX: 7633 4400
enquiries@peterbarberarchitects.com

Jon Endell Street Hotel

client: St Mungo's

scale: 1/50

date: 30.06.06

drawn: PB


checked: PB

EXISTING FIRST FLOOR PLAN

drawing no: 052_GA_005 rev: A

ISSUED FOR PLANNING

DO NOT SCALE OFF THE DRAWING
ALL DIMENSIONS MUST BE CHECKED ON SITE
SUPERSEDES ANY OTHER DRAWINGS
FROM THE ARCHITECT'S OFFICE
DATE: 06/06/06

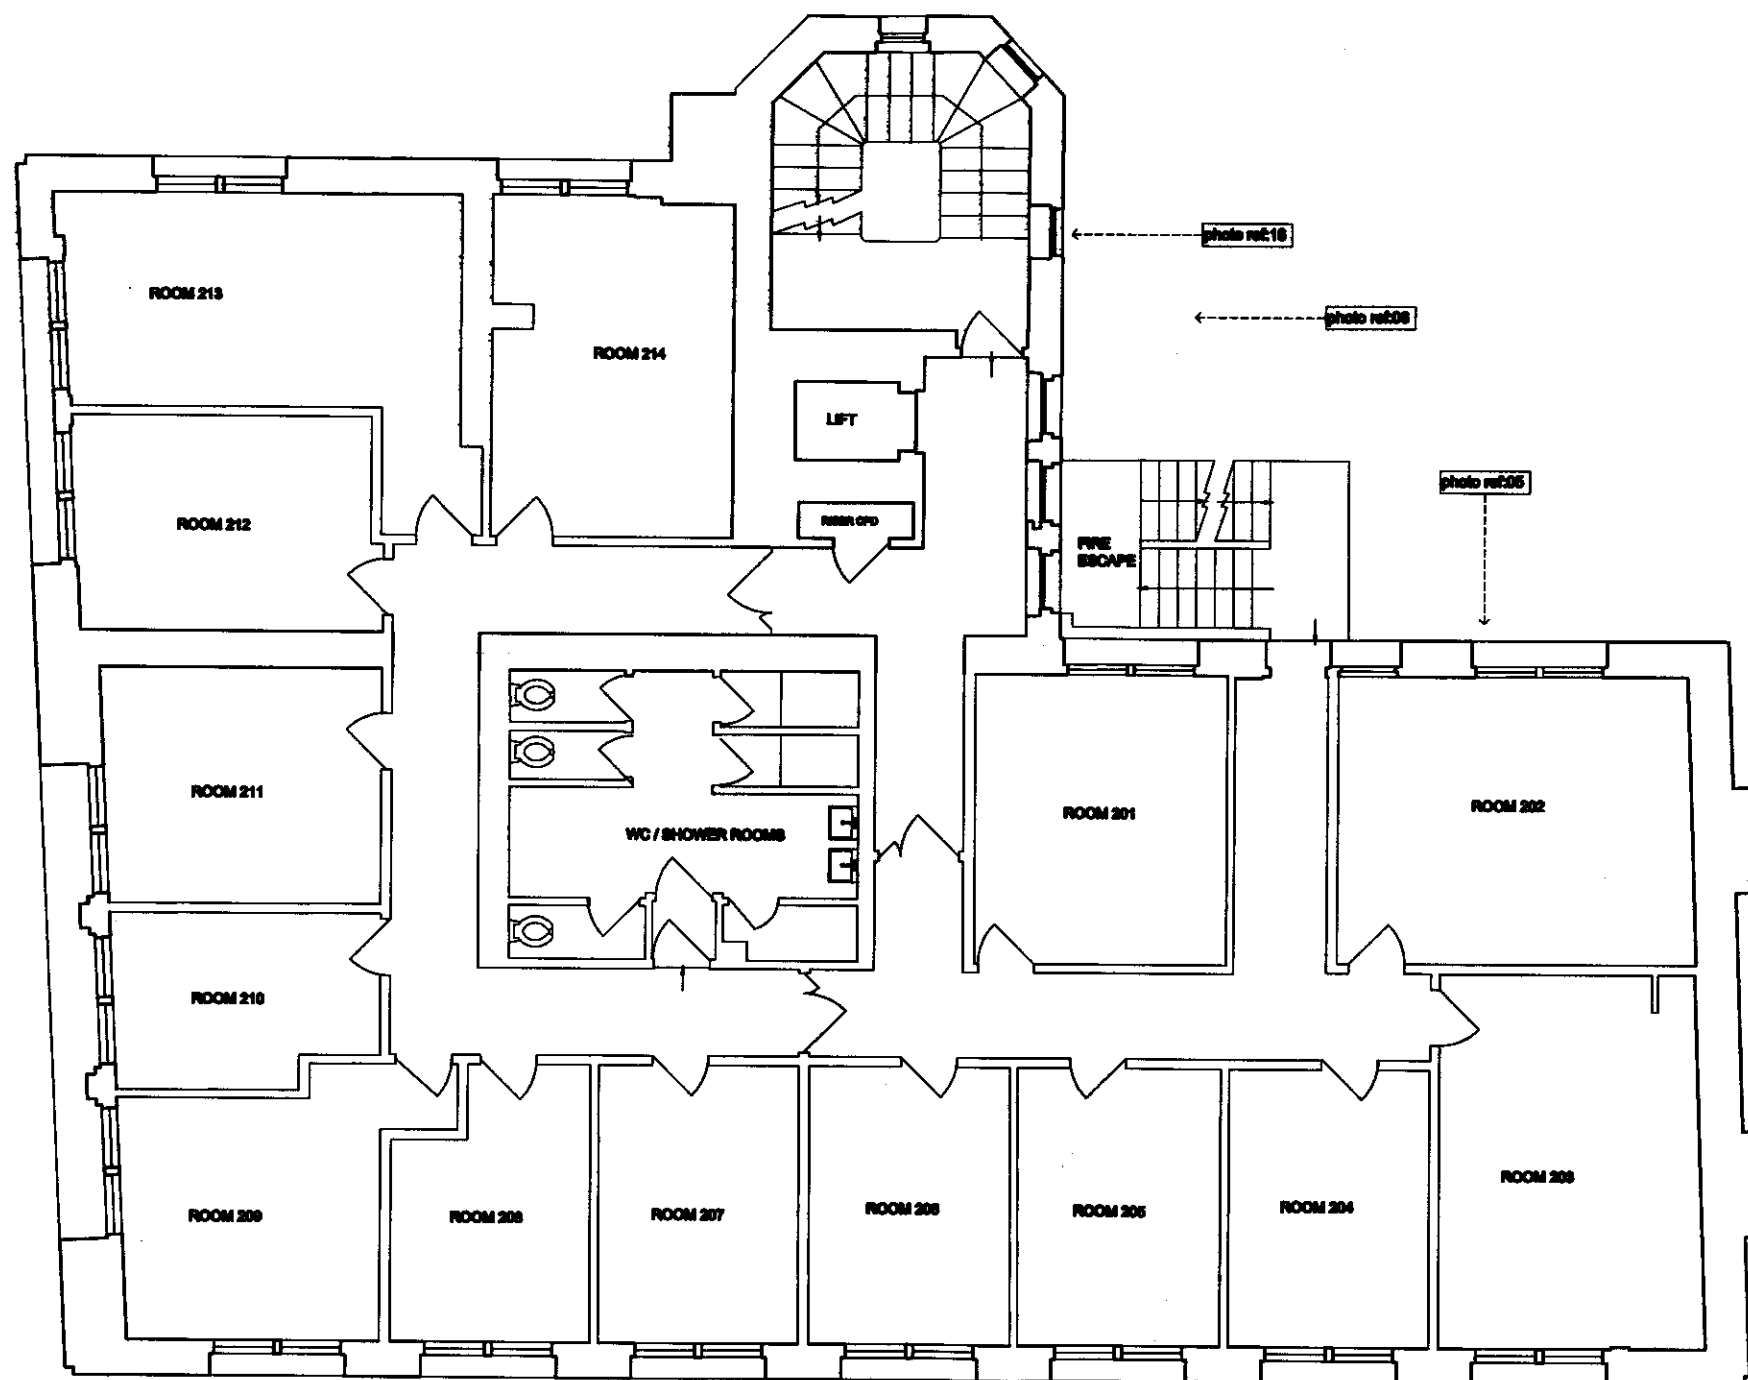

RECEIVED
- 5 APR 2007

PETER BARBER
ARCHITECTS

175 Kings Cross Road LONDON WC1X 0SZ
Tel: 020 7893 4400 Fax: 020 7893 4400
central@peterbarberarchitects.com

200 Endell Street Hotel

Client: St Mungo's

Scale: 1/50

Drawn: CM

DATE: 30.06.06
CHECKED: PB


EXISTING SECOND FLOOR
PLAN

DRAWING NO: 052_GA_06 REV: A

EXISTING SECOND FLOOR PLAN

ISSUED FOR PLANNING

DO NOT SCALE OFF THIS DRAWING
ALL DIMENSIONS MUST BE CHECKED ON SITE
REPORT THE ARCHITECT OF ANY
DISCREPANCIES PRIOR TO CONSTRUCTION
PLOT SHEET A1

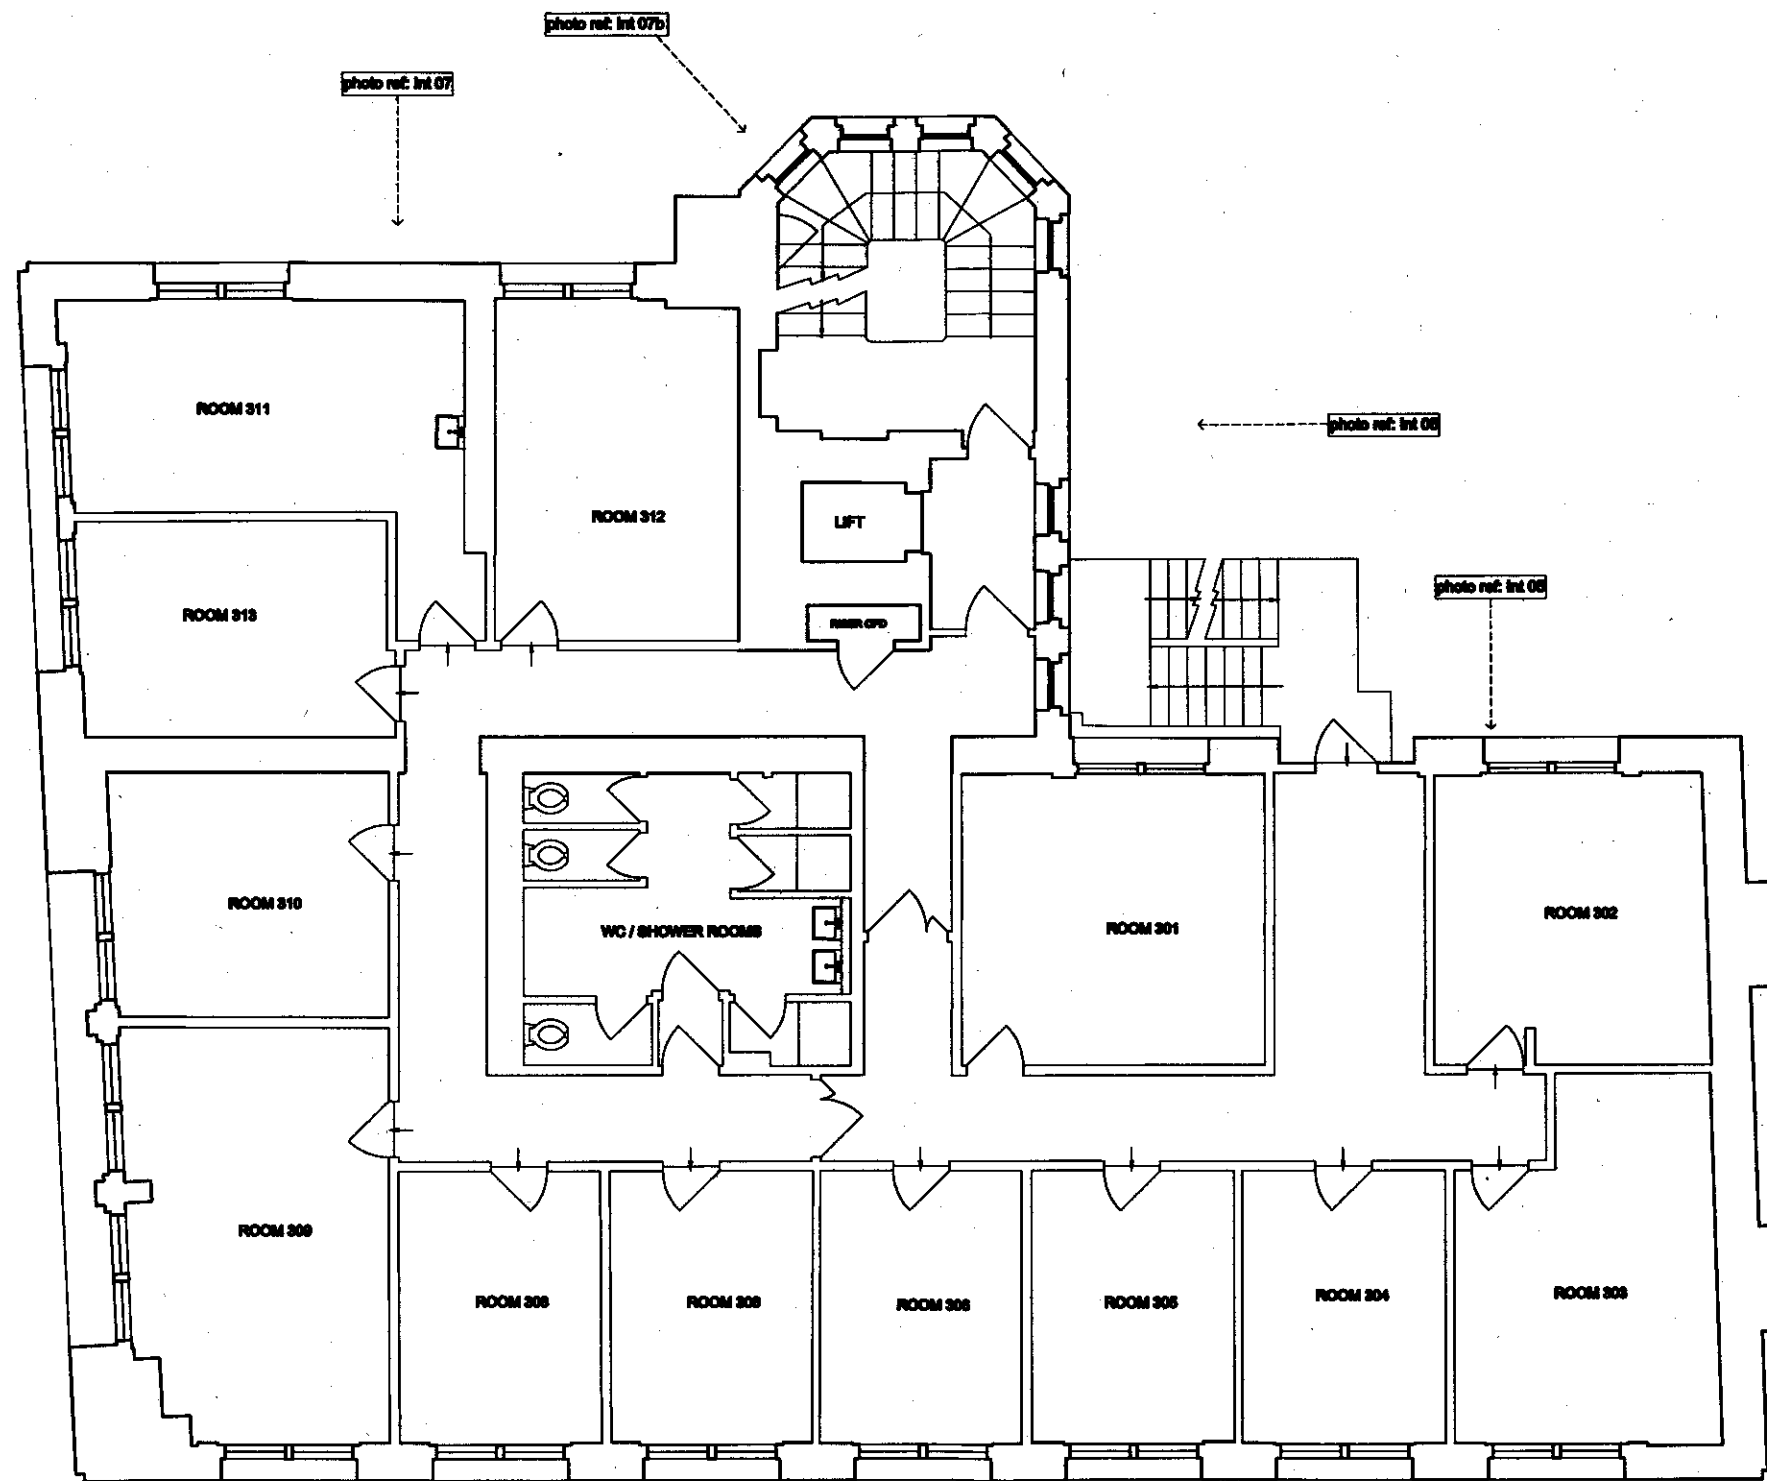

RECEIVED
- 5 APR 2007


**PETER BARBER
ARCHITECTS**

173 Kings Cross Road LONDON WC1X 0EZ
Tel: 7533 4400 Fax: 7533 4400
central@peterbarberarchitects.com

for: Endell Street Hotel
client: St Mungo's
scale: 1/50 date: 30 06 06
drawn: CH checked: PB
ISSUED FOR PLANNING
EXISTING THIRD FLOOR PLAN
drawing no: 052_GA_07 rev: A

EXISTING THIRD FLOOR PLAN

DO NOT SCALE OFF THIS DRAWING
ALL DIMENSIONS MUST BE CHECKED ON SITE
INFORM THE ARCHITECT OF ANY
DISCREPANCIES PRIOR TO CONSTRUCTION
PLOT AREA: A1

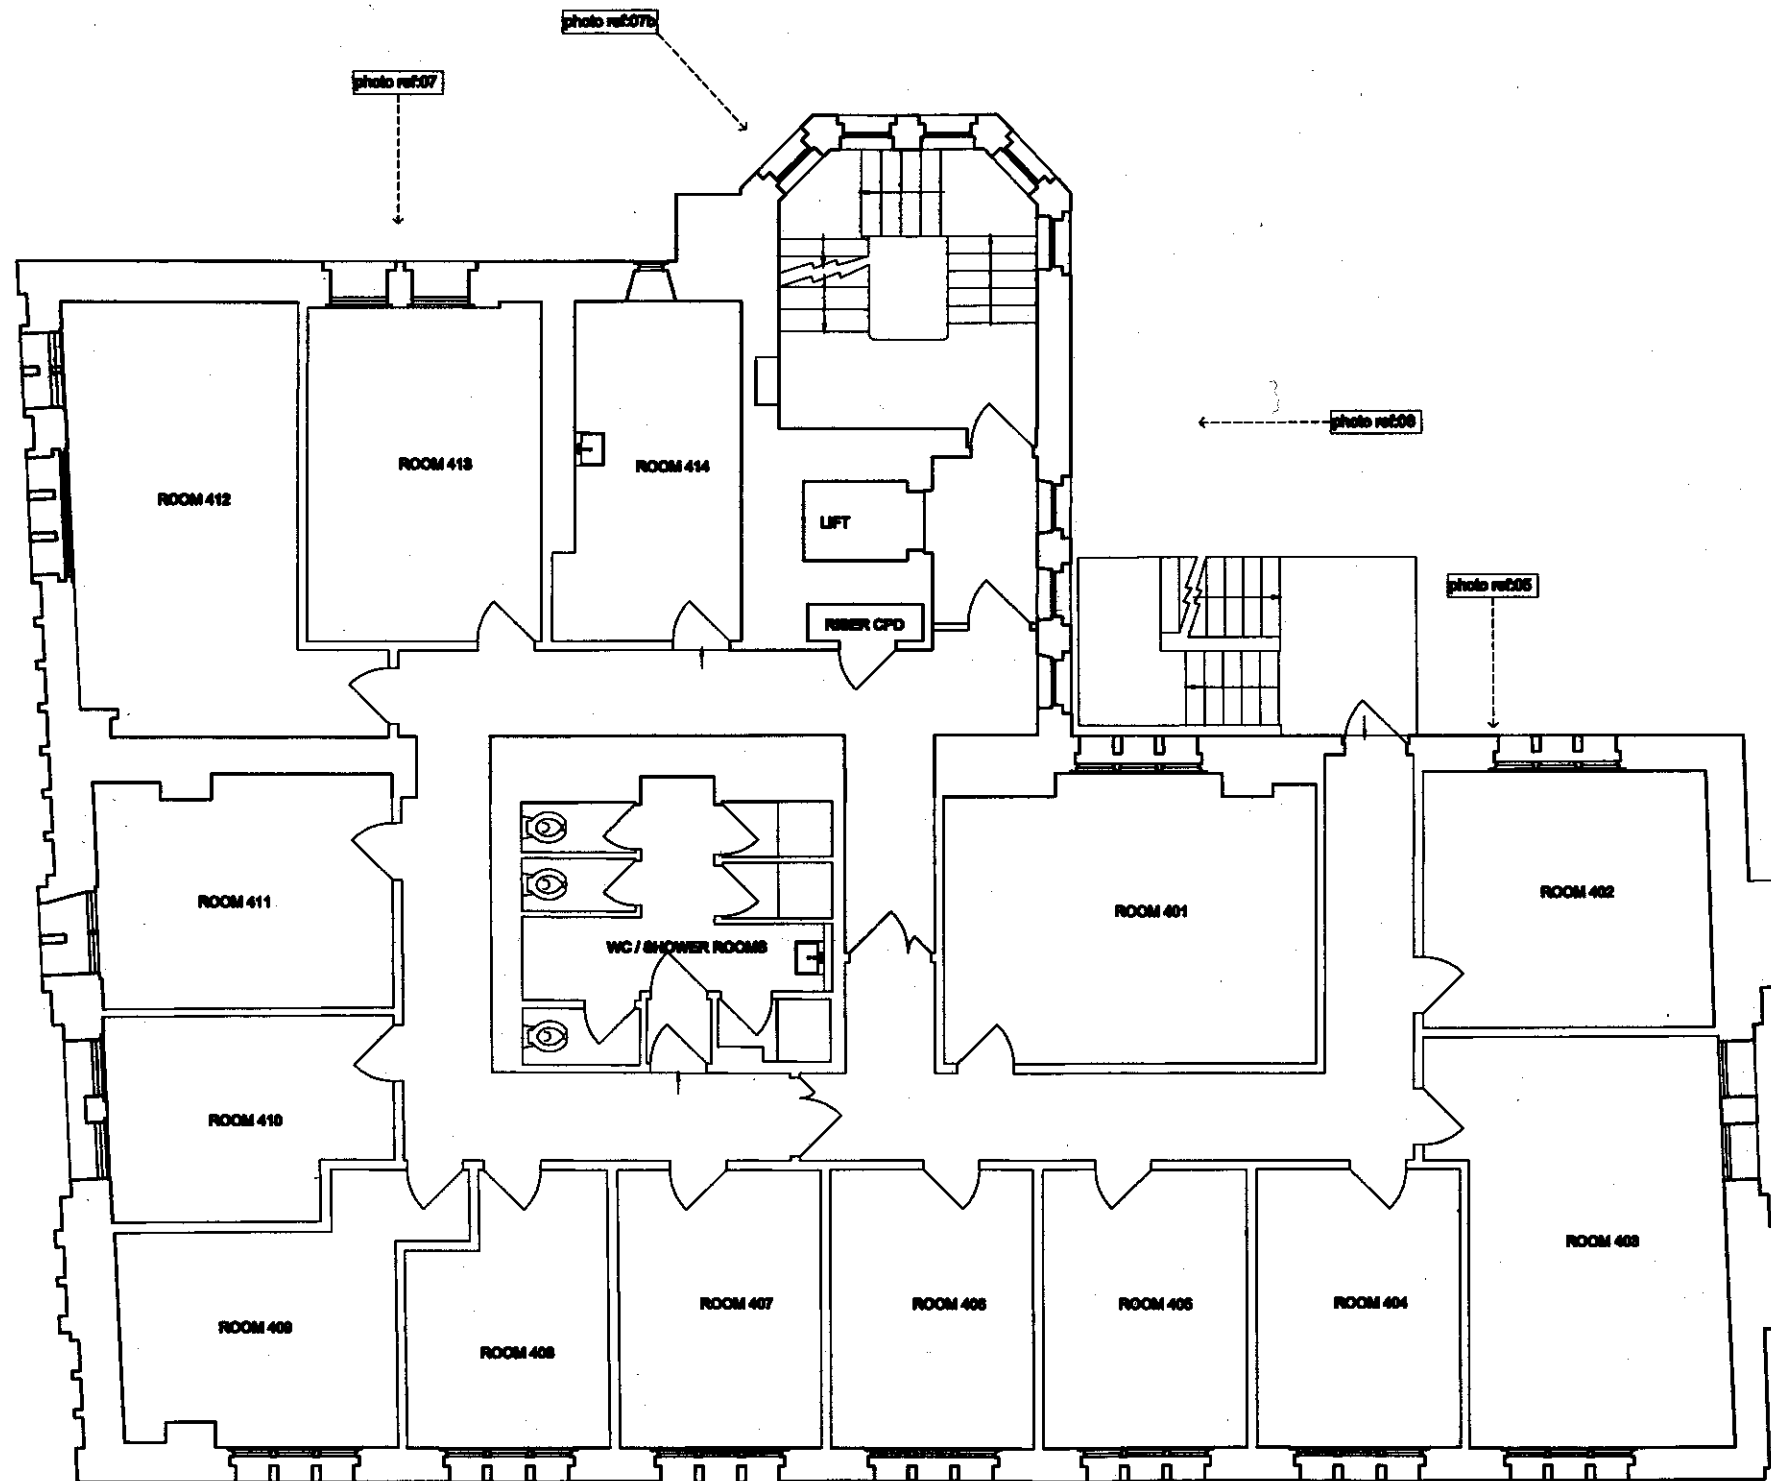

RECEIVED
- 5 APR 2007

**PETER BARBER
ARCHITECTS**

179 Kings Cross Road LONDON WC1X 9EZ
T: 020 7333 4000 F: 020 7333 4000
central@peterbarberarchitects.com

200 Endell Street Hostel

client: St Mungo's

scale: 1/50

date: 30.06.06

drawn: PB

checked: PB


EXISTING FOURTH FLOOR
PLAN

drawing no: 052_GA_08 rev: A

EXISTING FOURTH FLOOR PLAN

ISSUED FOR PLANNING

DO NOT SCALE OFF THIS DRAWING
ALL DIMENSIONS MUST BE CHECKED ON SITE
BEFORE THE ARCHITECT OF ANY
RECONSTRUCTION WORK TO CONSTRUCTION
PLOT NO. 14

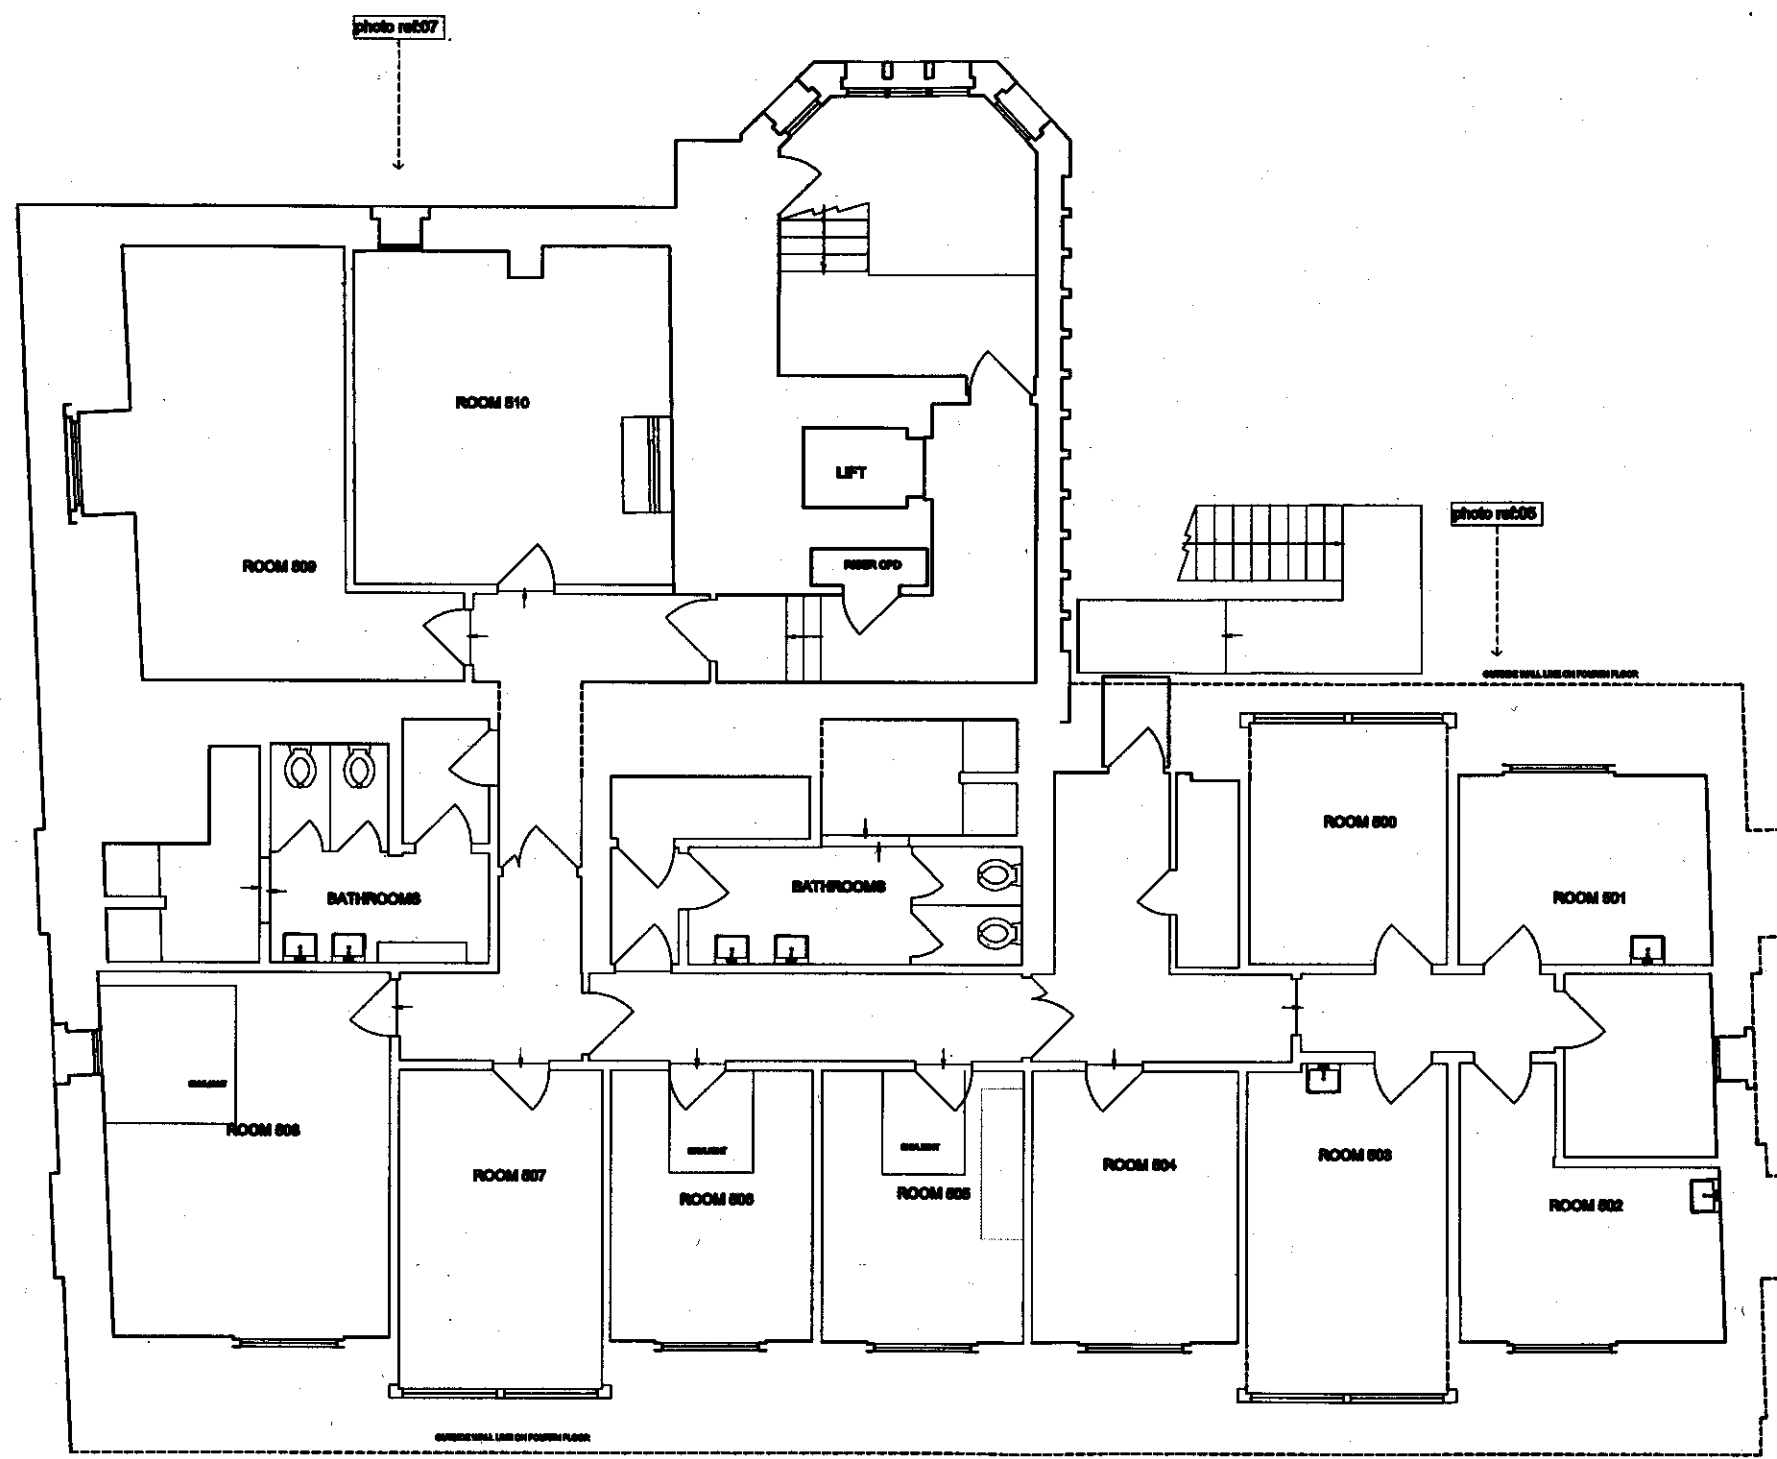

RECEIVED
- 5 APR 2007

**PETER BARBER
ARCHITECTS**



179 Kings Cross Road LONDON WC1X 0EZ
TEL: 7353 4400 FAX: 7353 4400
central@peterbarberarchitects.com

Endell Street Hostel
client: St Mungo's
SCALE: 1/50 DATE: 30 06 05
DRAWN: CH CHECKED: PB
EXISTING FIFTH FLOOR PLAN
DRAWING NO: 052_GA_09 REV: A

EXISTING FIFTH FLOOR PLAN

photo ref:03

DO NOT SCALE OFF THIS DRAWING
ALL DIMENSIONS MUST BE GIVEN ON SITE
EXCEPT THE ADJUSTMENT OF ANY
DIMENSIONS PRIOR TO CONSTRUCTION
PLOT 002.12

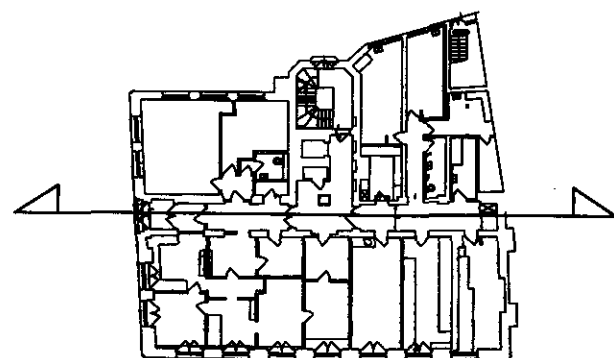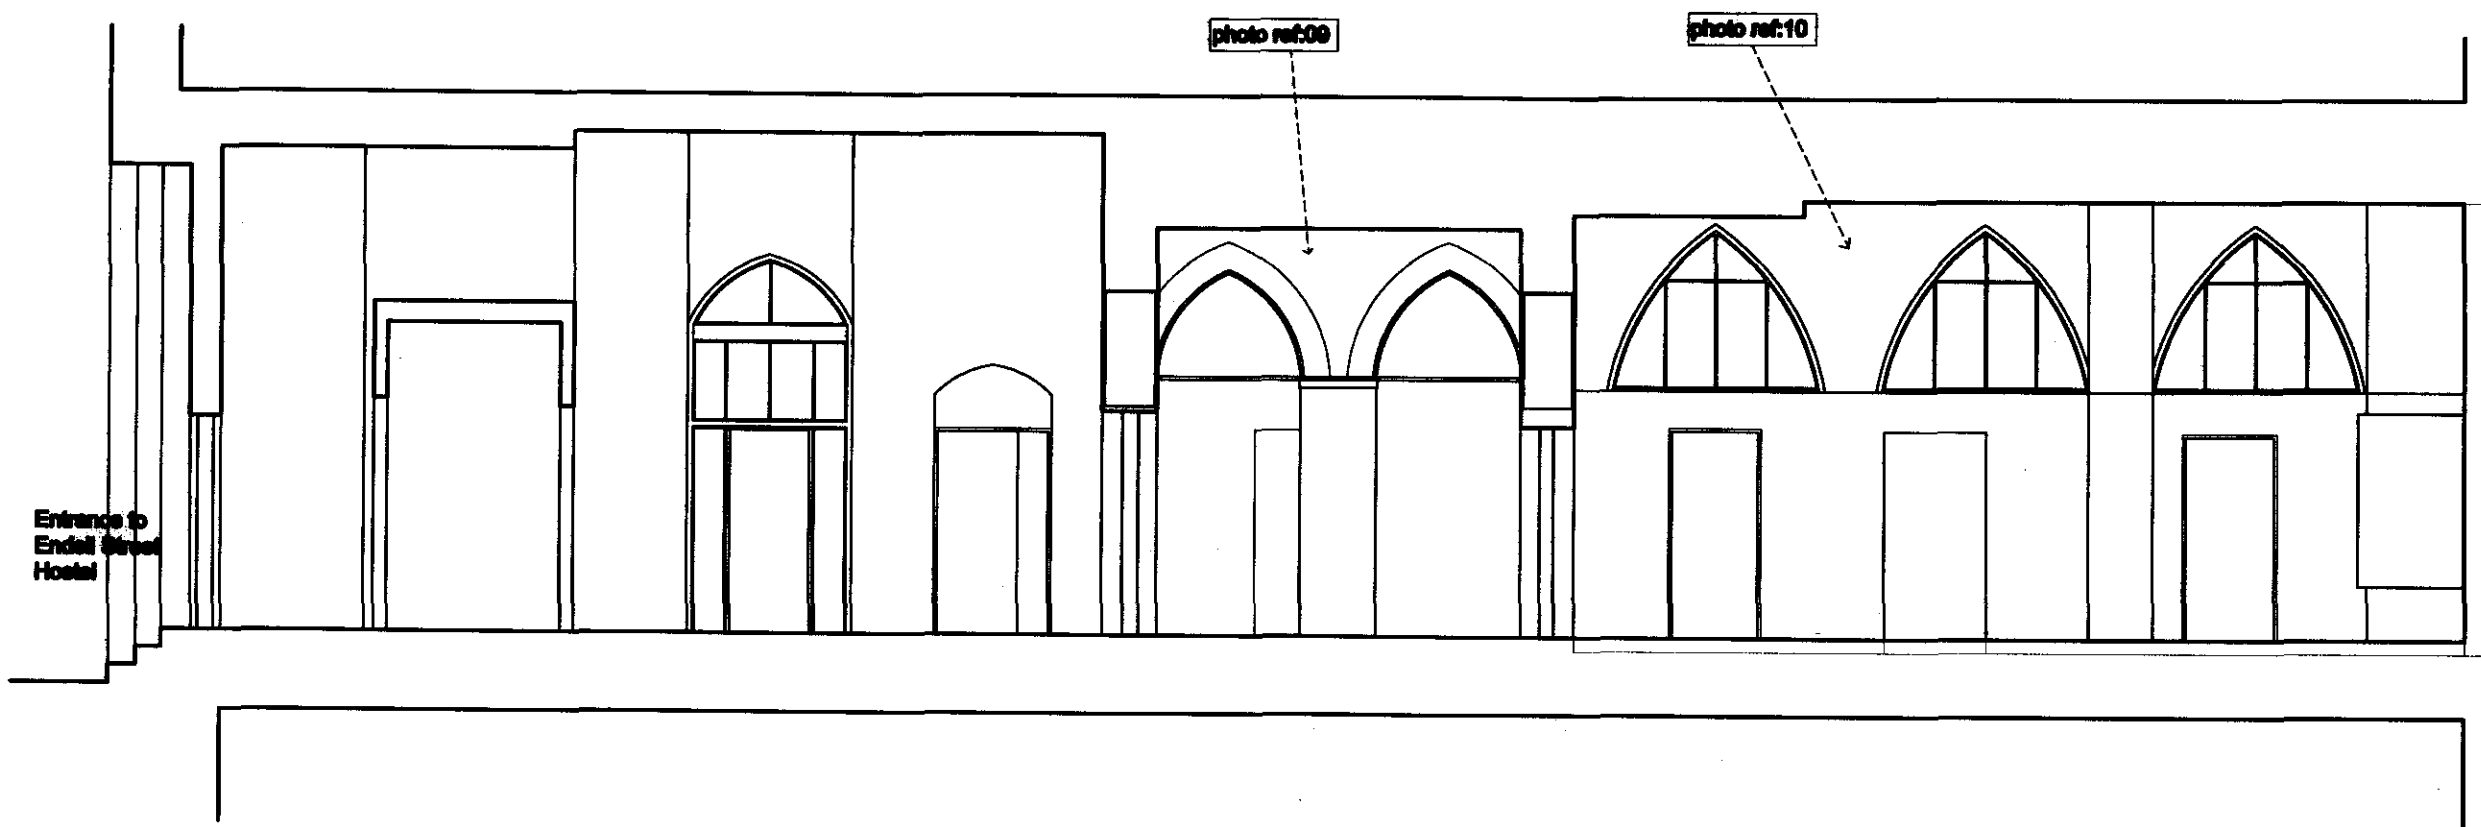

EXISTING INTERNAL GROUND FLOOR
ELEVATION 01

RECEIVED
- 5 APR 2007

PETER BARBER
ARCHITECTS

173 Kings Cross Road LONDON WC1X 0EE
TEL: 7633 4400 FAX: 7633 4400
enquiries@peterbarberarchitects.com

100 Endell Street Hostel

100 St Mark's

SCALE: 1/50

DATE: 16 08 06

DESIGN: PB

CHECKED: PB

EXISTING INTERNAL
ELEVATION 01

ISSUED FOR PLANNING
DRAWING NO. 052_GA_11