


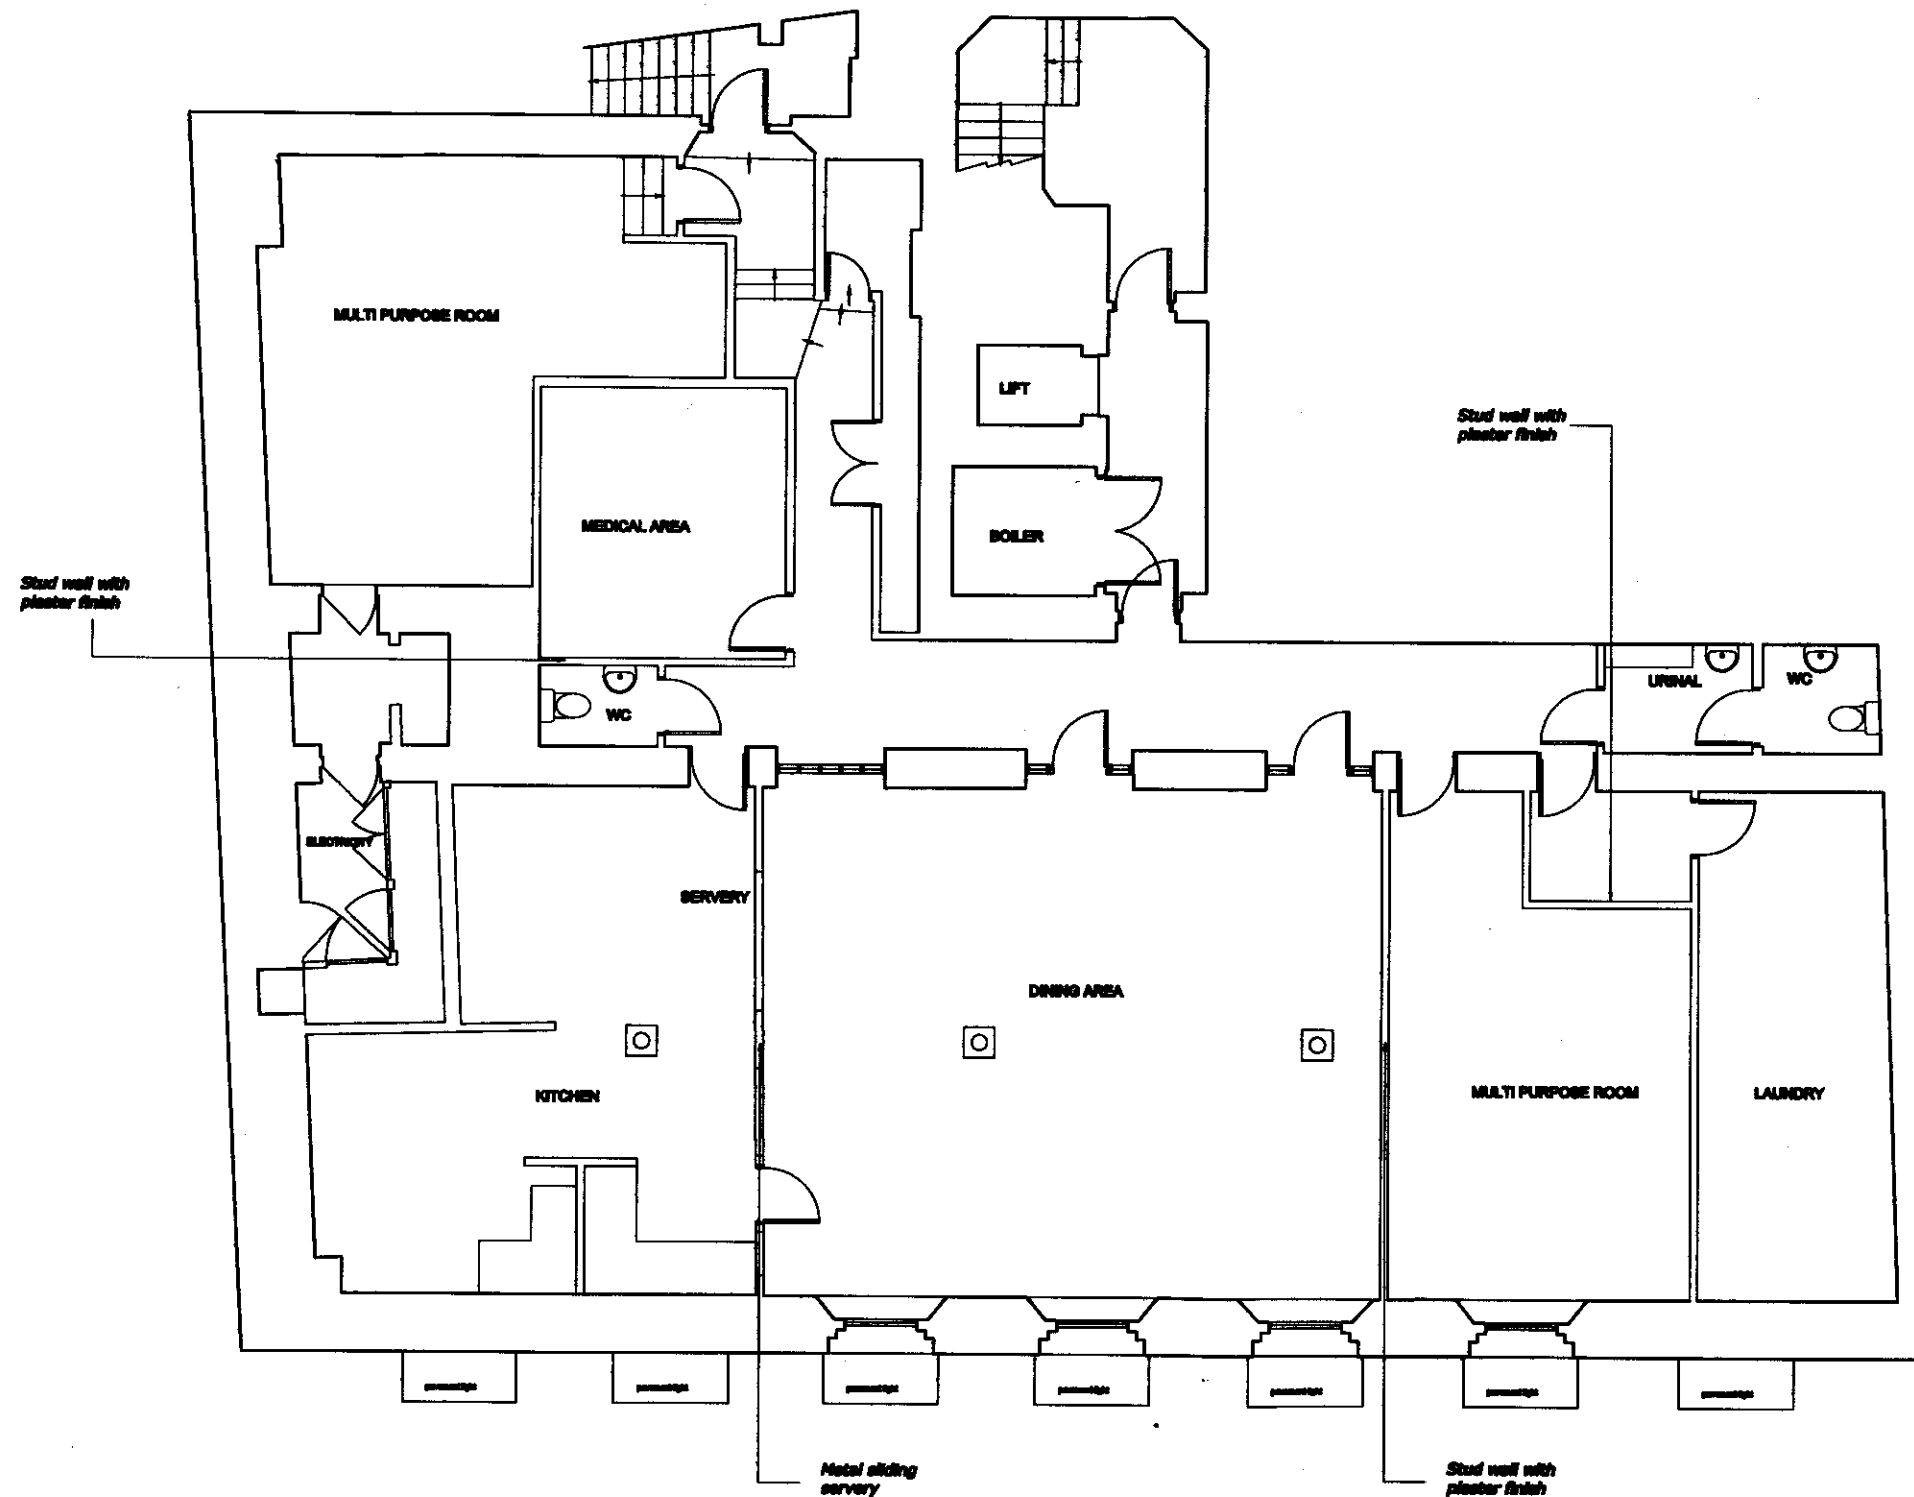

PROPOSED BASEMENT FLOOR PLAN

DO NOT SCALE OFF THIS DRAWING
ALL DIMENSIONS MUST BE CHECKED ON SITE
SUPERSEDES THE PROGRESS OF ANY
PREVIOUS WORK TO COMPLETION
PLOT 0001 A1

RECEIVED
- 5 APR 2007

PETER BARBER
ARCHITECTS

173 Kings Cross Road LONDON WC1X 0EZ
T: 020 7333 4000 F: 020 7333 4000
enquiries@peterbarberarchitects.com

Jon Endell Street Hostel

client: St Mungo's

SCALE: 1/80

DATE: 01 08 06


DRAWN: CM

CHECKED: PB

PROPOSED BASEMENT PLAN

052_GA_13 rev. A

ISSUED FOR PLANNING

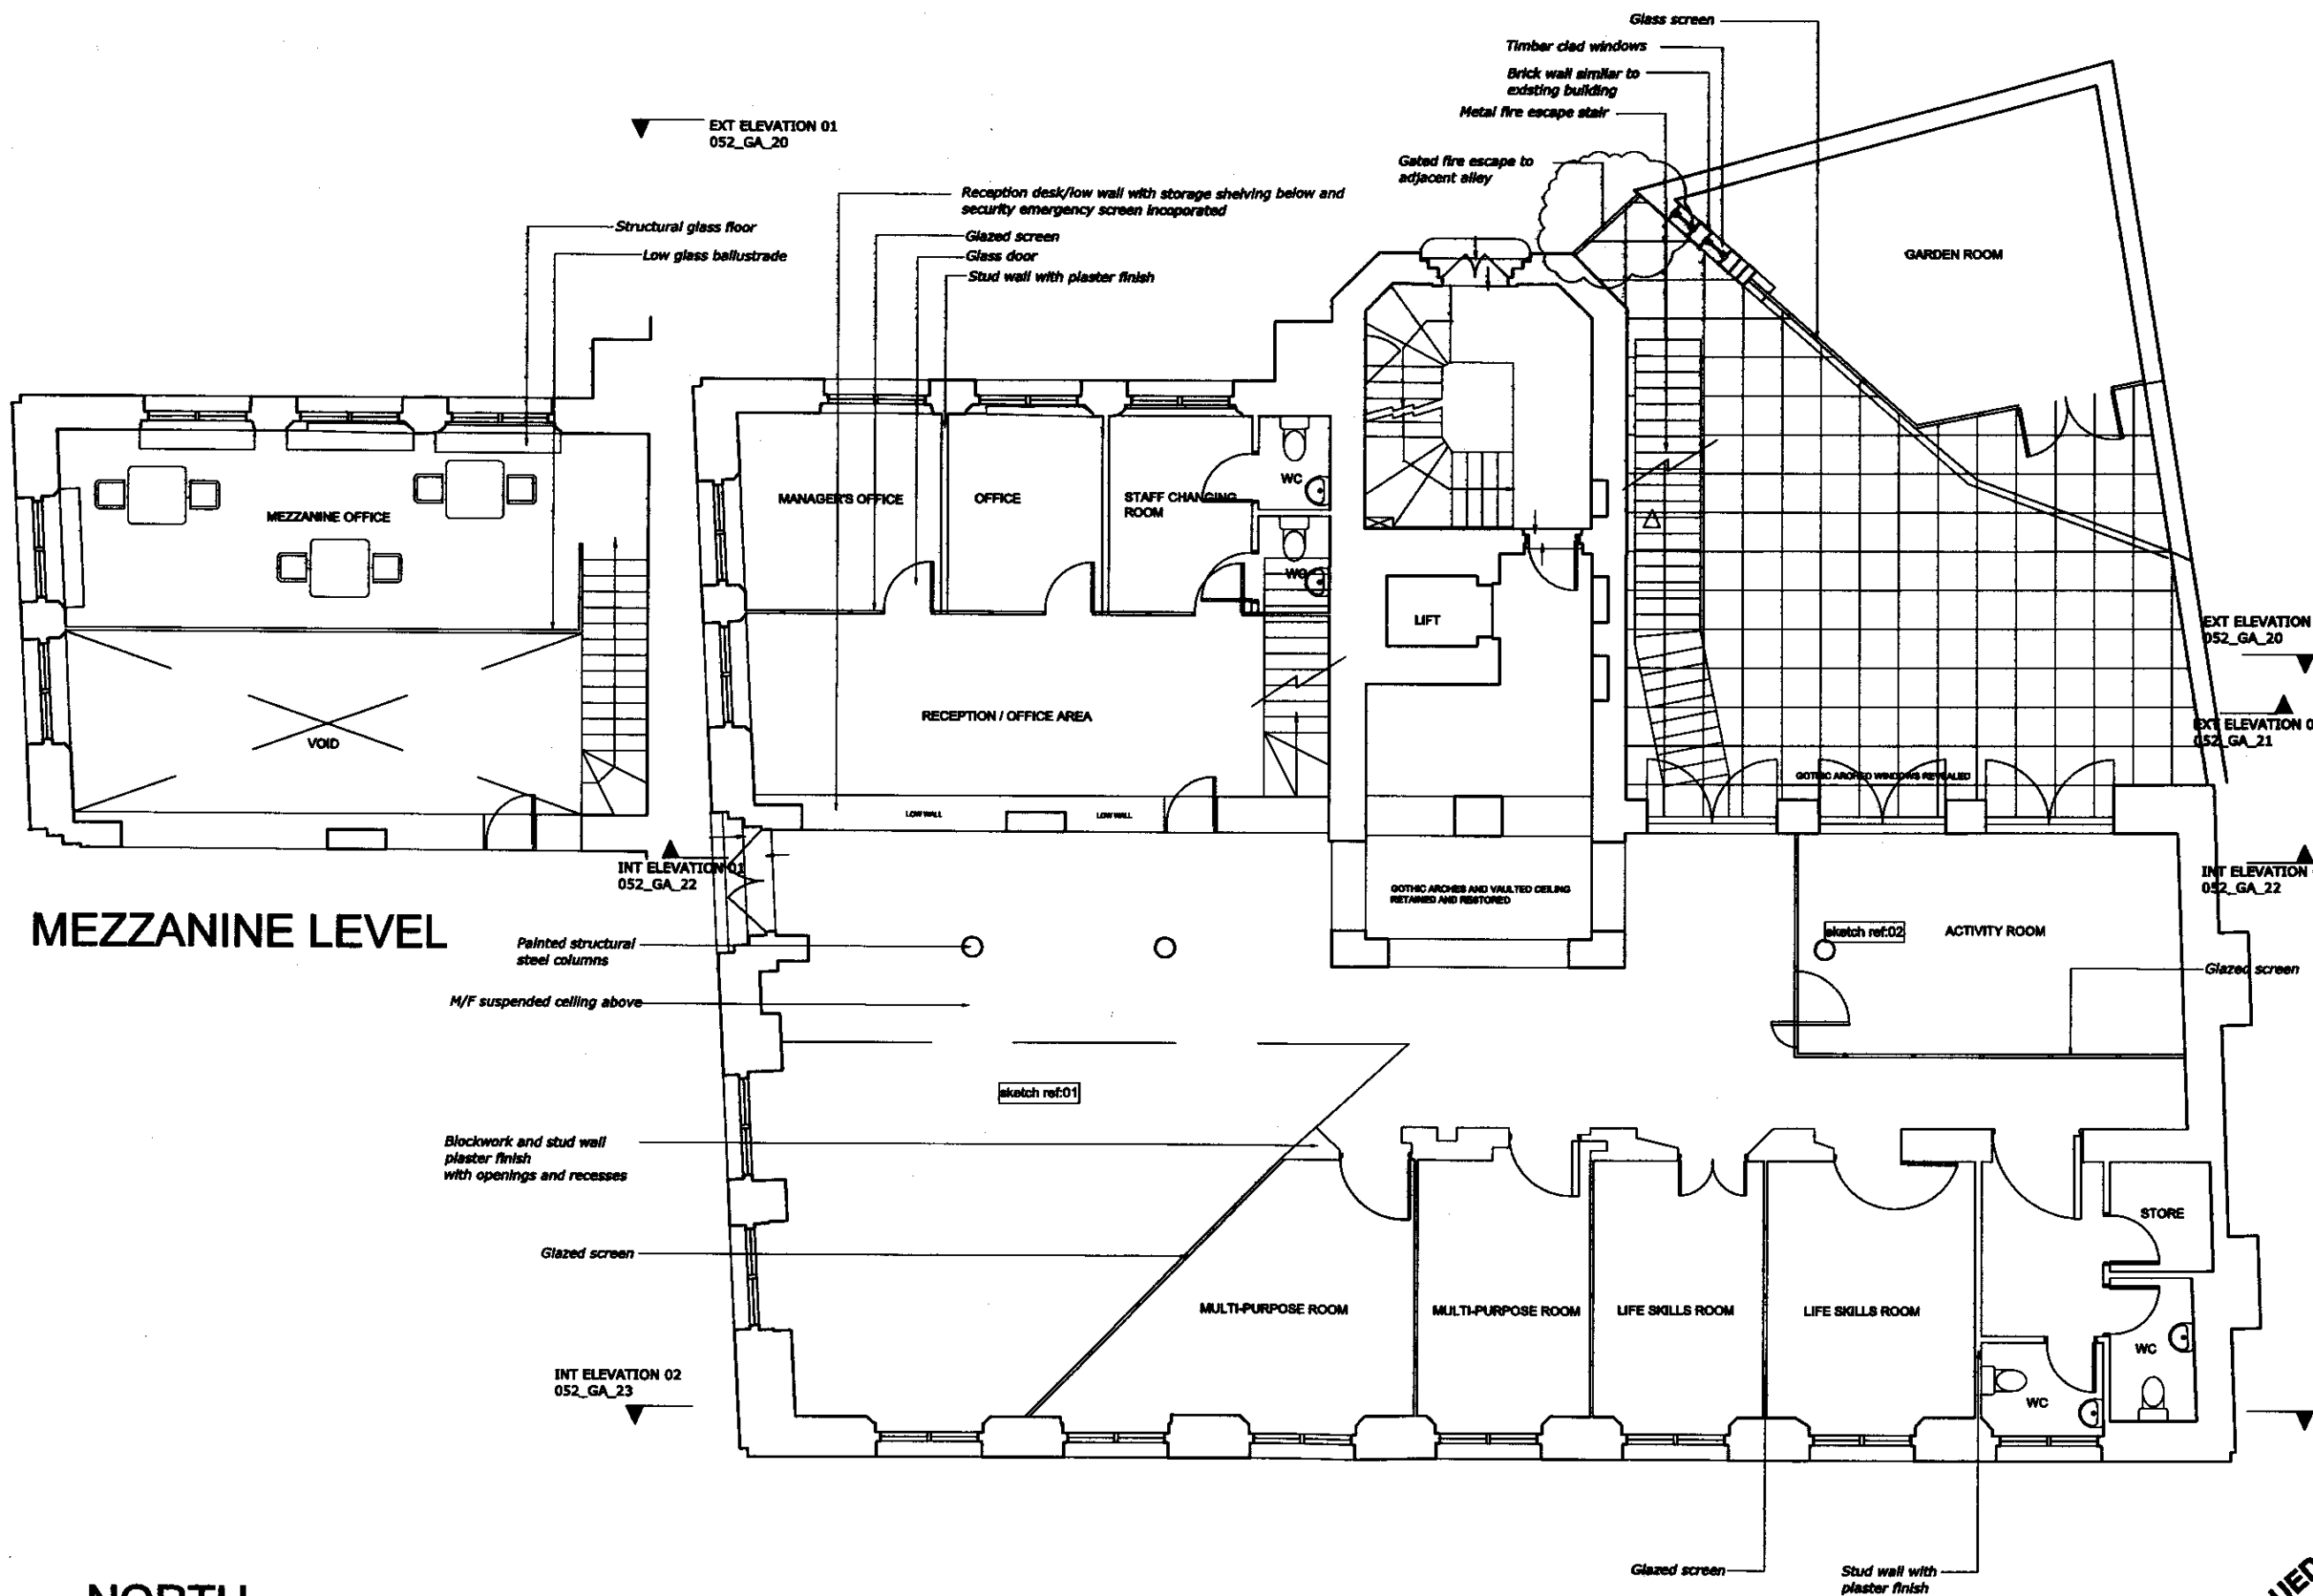

DO NOT SCALE OFF THIS DRAWING
ALL DIMENSIONS MUST BE CHECKED ON SITE
INFORM THE ARCHITECT OF ANY
DISCREPANCIES PRIOR TO CONSTRUCTION
PLOT SIZE: A1

NOTES:
Revision B_25 08 06
- Gated fire escape to adjacent alley added to south of rear courtyard

RECEIVED
- 5 APR 2007

**PETER BARBER
ARCHITECTS**


173 Kings Cross Road LONDON WC1X 9BZ
T: 020 7633 4400 F: 020 7633 4000
e: architecture@peterbarberarchitects.com

Job: Endell Street Hostel
Client: St Mungo's
Scale: 1/50
Date: 30 08 06
Checked: PB
Title: PROPOSED GROUND FLOOR PLAN
Drawing No: 052_GA_14 Rev: B

ISSUED FOR PLANNING

NORTH
↓

PROPOSED GROUND FLOOR PLAN

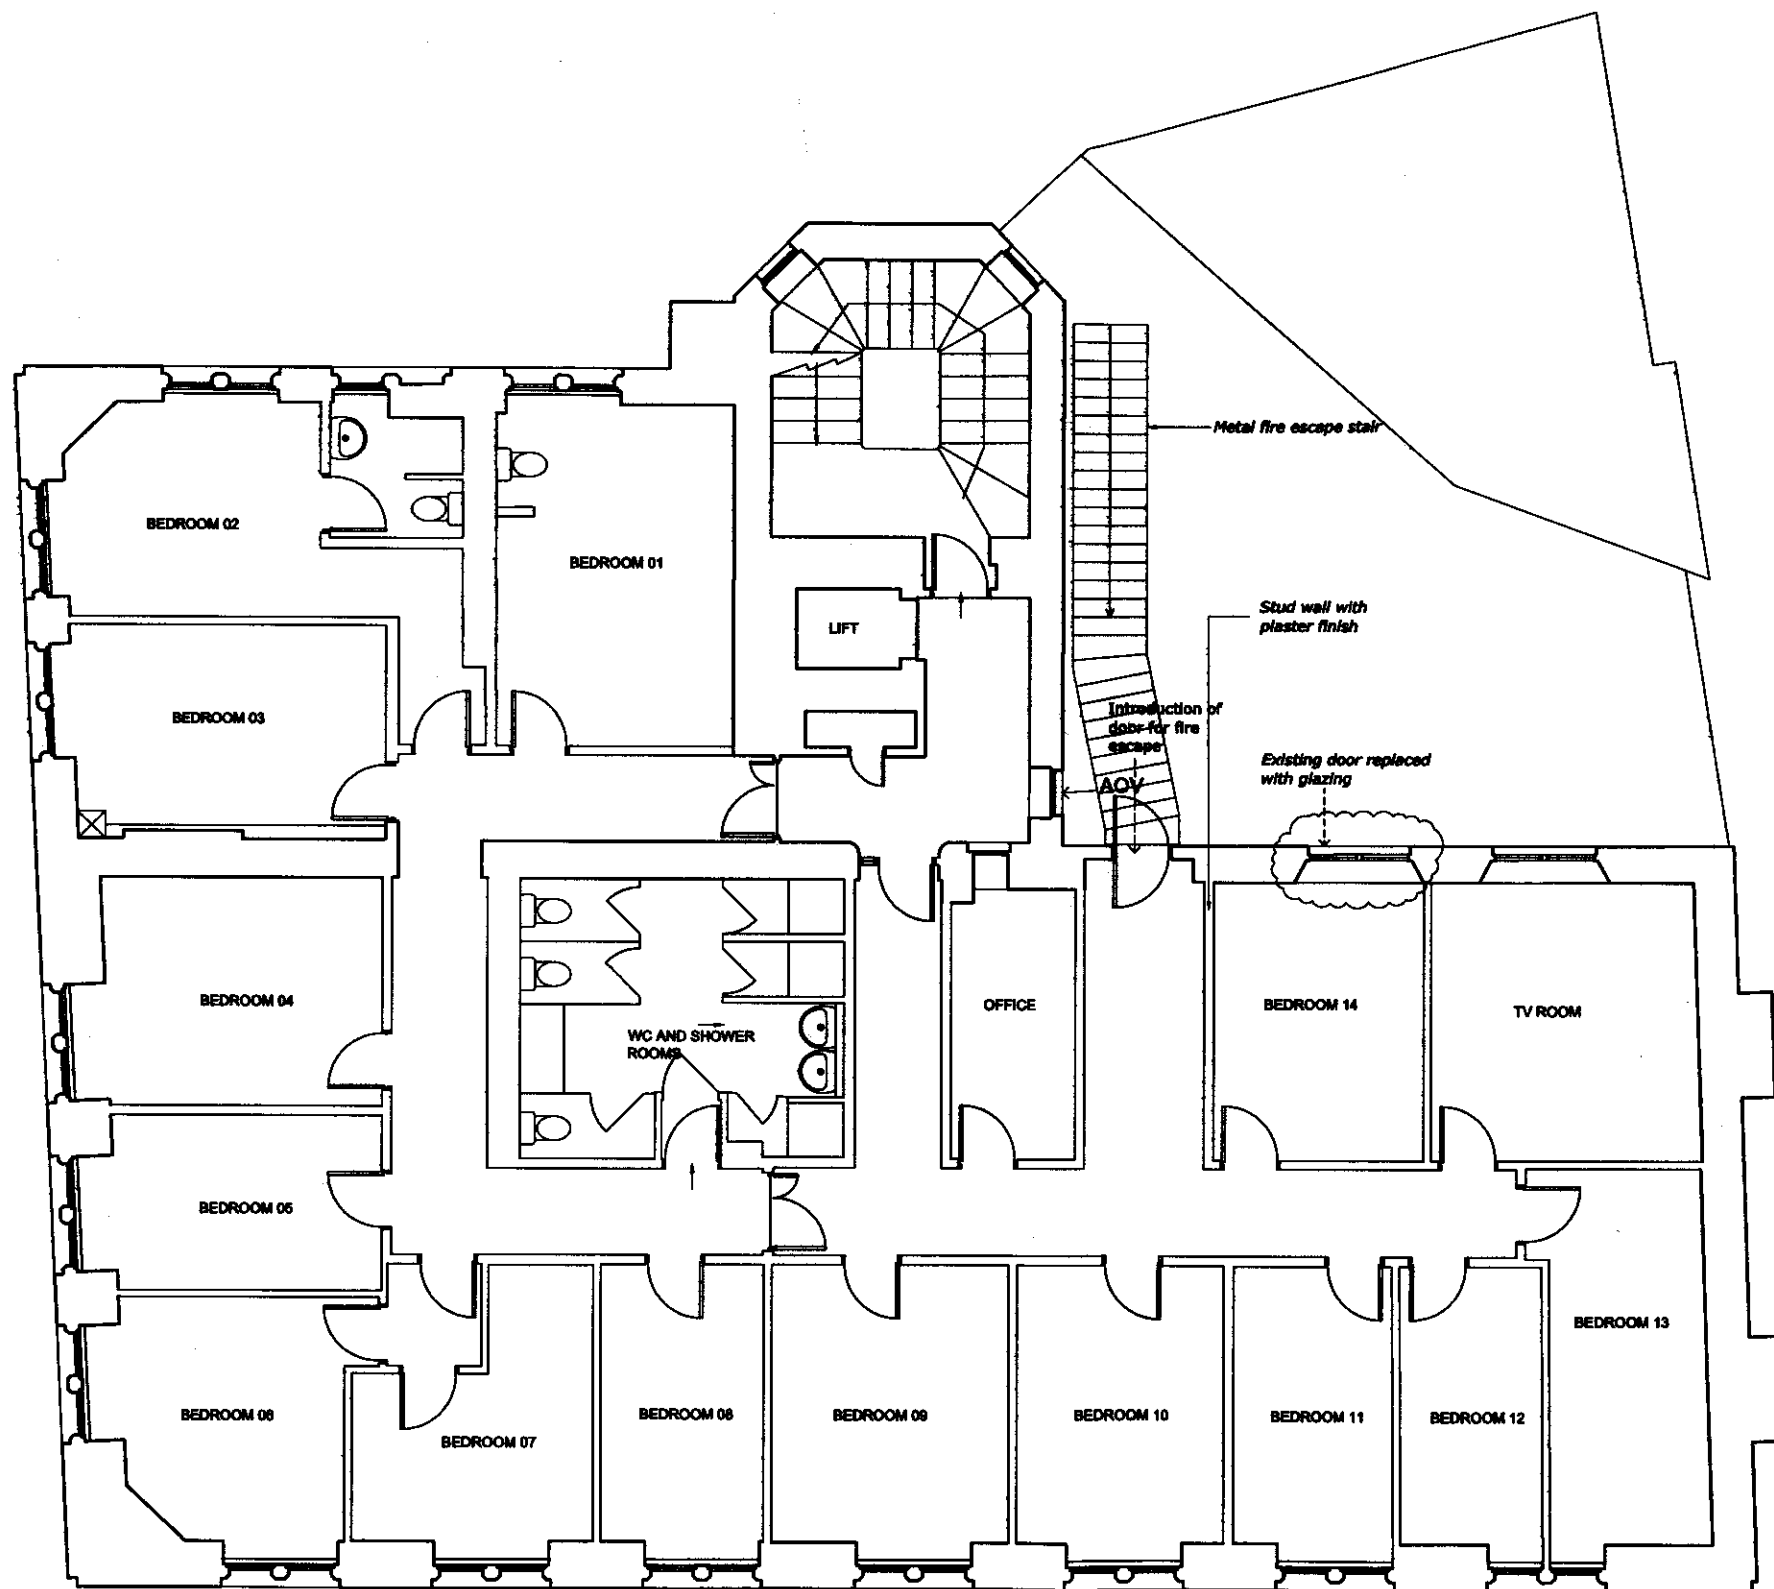

DO NOT SCALE OFF THIS DRAWING
ALL DIMENSIONS MUST BE CHECKED ON SITE
INFORM THE ARCHITECT OF ANY
DISCREPANCIES PRIOR TO CONSTRUCTION
PLOT SIZE: A1

NOTES:
Revision 0_15 06 06
- Fire escape door in bedroom 14 replaced with original, adjacent,
window from proposed fire escape opening.

RECEIVED
- 5 APR 2007


PETER BARBER
ARCHITECTS

173 Kings Cross Road LONDON WC1X 9BZ
T:020 7633 4400 F:020 7633 4899
e:architects@peterbarberarchitects.com

Job: Endell Street Hostel
Client: St Mungo's
Scale: 1/50 DATE: 30 06 06
DRAWN: GJ CHECKED: PB
THE PROPOSED FIRST FLOOR
PLAN
DRAWING NO: 052_GA_15 REV: B

PROPOSED FIRST FLOOR PLAN

ISSUED FOR PLANNING

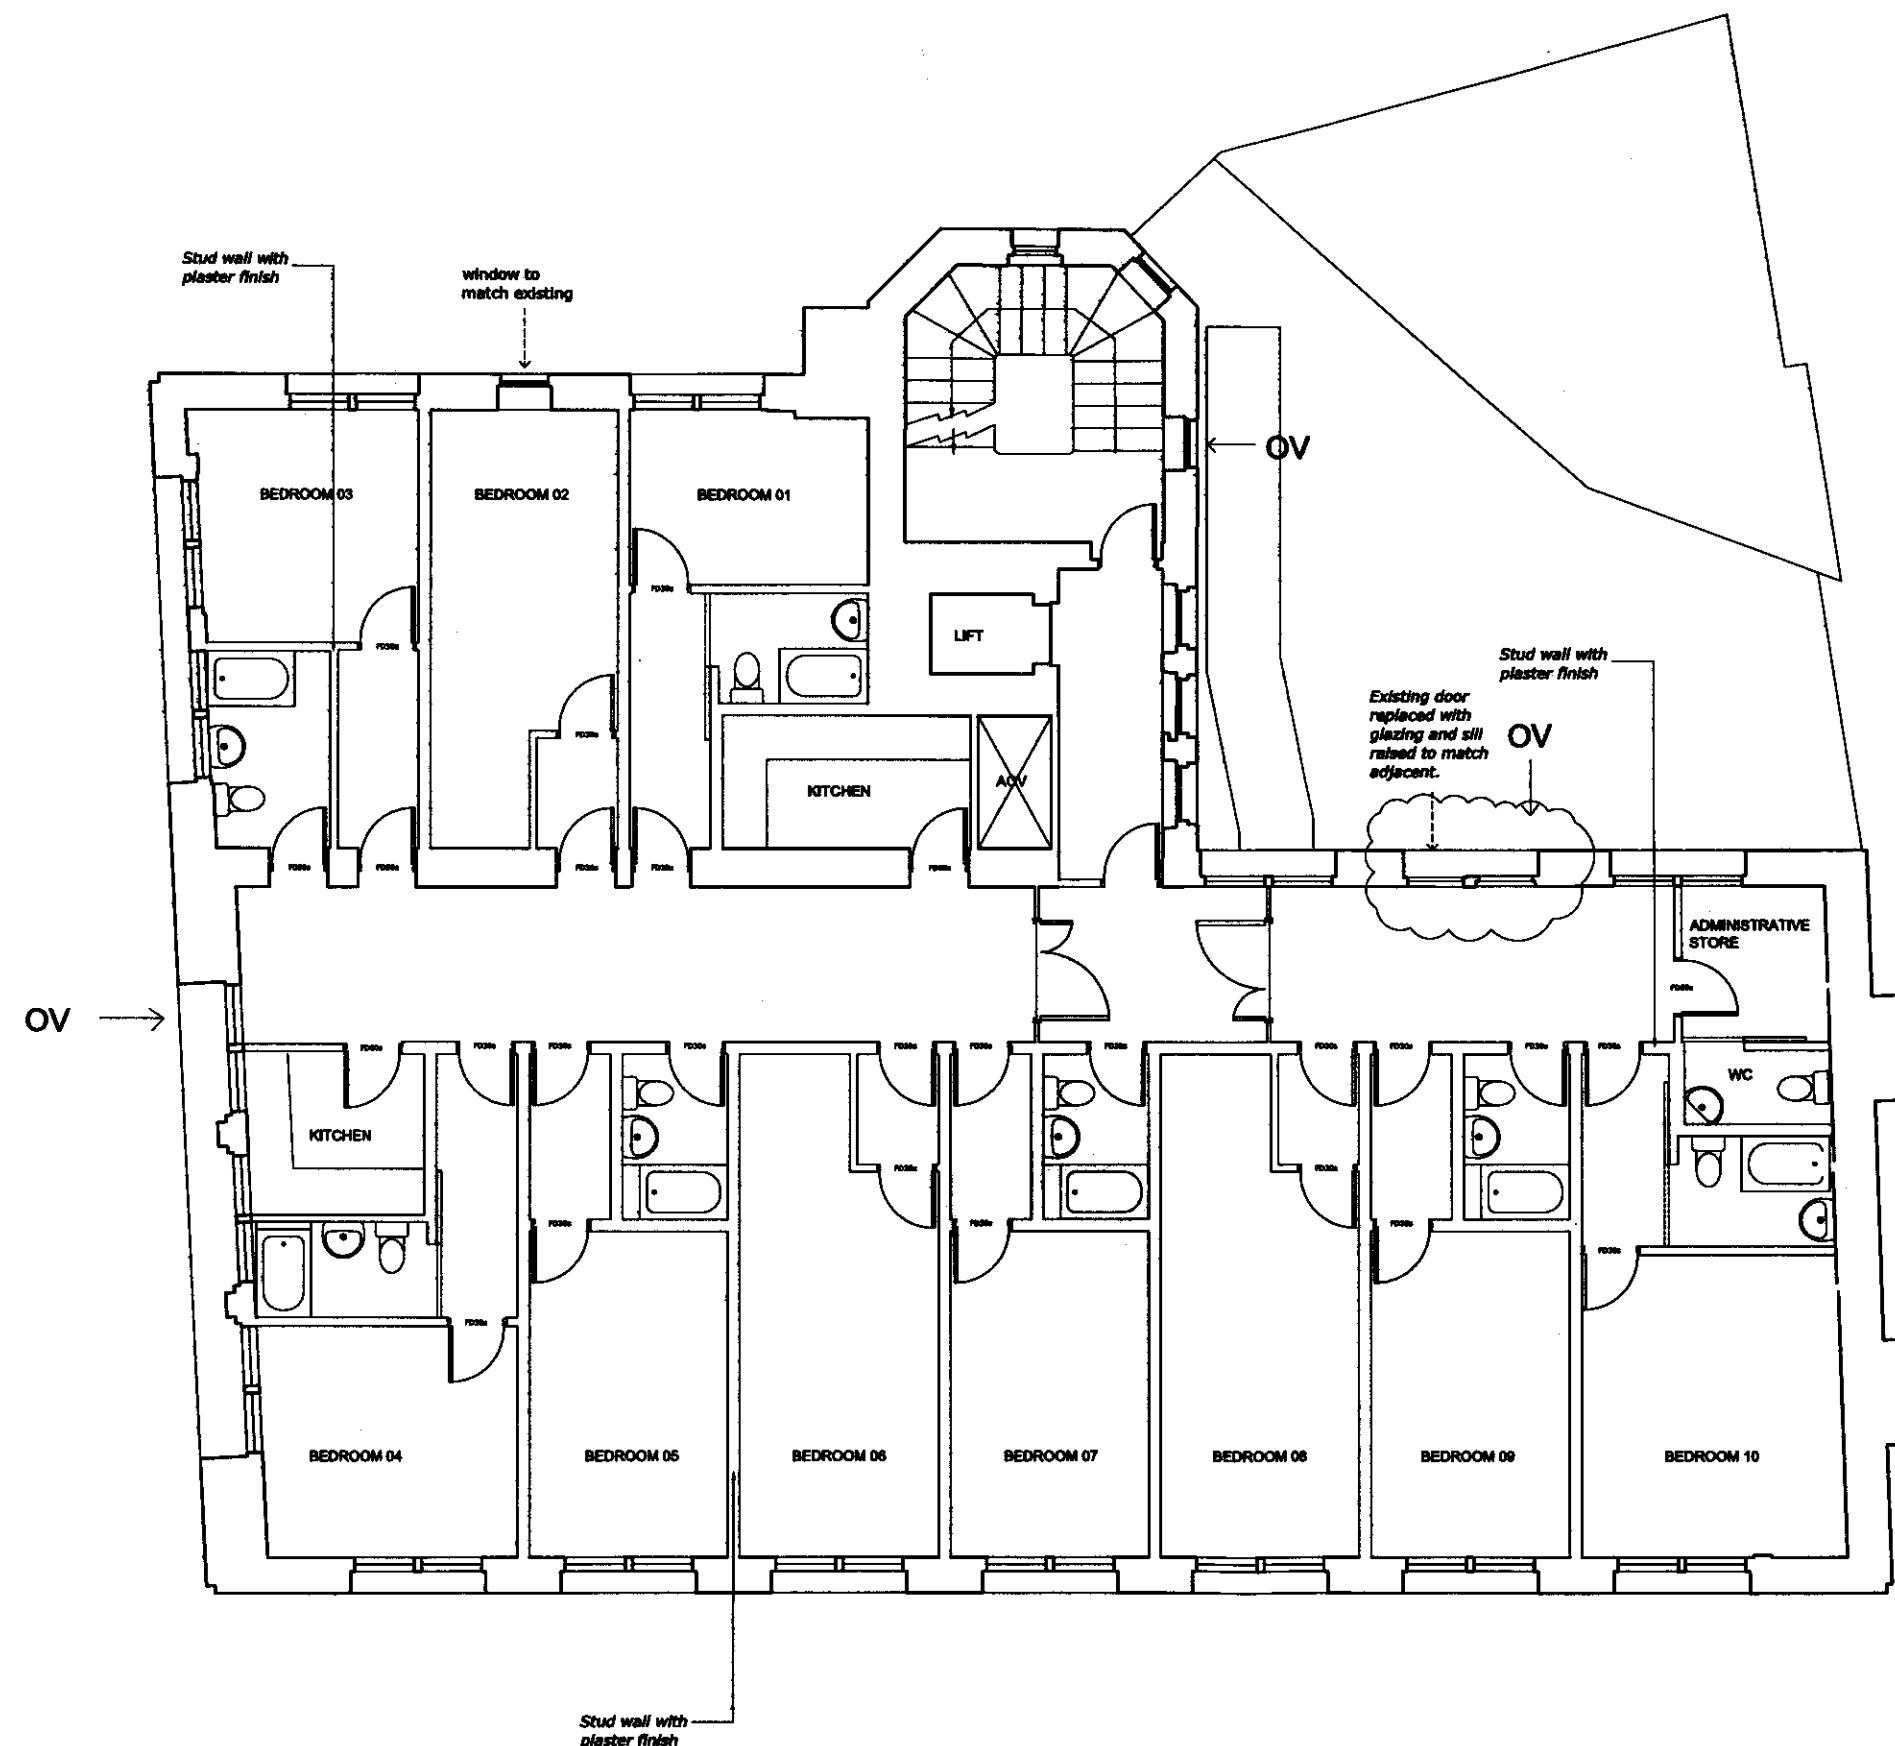

PROPOSED SECOND FLOOR PLAN

DO NOT SCALE OFF THIS DRAWING
ALL DIMENSIONS MUST BE CHECKED ON SITE
INFORM THE ARCHITECT OF ANY
DISCREPANCIES PRIOR TO CONSTRUCTION
PLOT SIZE: A1

NOTES:
Revision B_25 08 06
- Existing fire door on west end of south elevation replaced with window
to match adjacent all height.

RECEIVED
- 5 APR 2007

PETER BARBER
ARCHITECTS

173 Kings Cross Road LONDON WC1X 9SZ
T: 020 7833 4499 F: 020 7833 4000
e: arch@peterbarberarchitects.com

Joe Endell Street Hostel

CLIENT: St Mungo's

SCALE: 1/50

DATE: 30 08 06

DRAWN: C


CHECKED: PB

PROPOSED SECOND FLOOR
PLAN

DRAWING NO: 052_GA_16 REV: B

ISSUED FOR PLANNING

DO NOT SCALE OFF THIS DRAWING
ALL DIMENSIONS MUST BE CHECKED ON SITE
BEFORE THE COMMENCEMENT OF ANY
WORKS PRIOR TO CONSTRUCTION
PLOT 001A

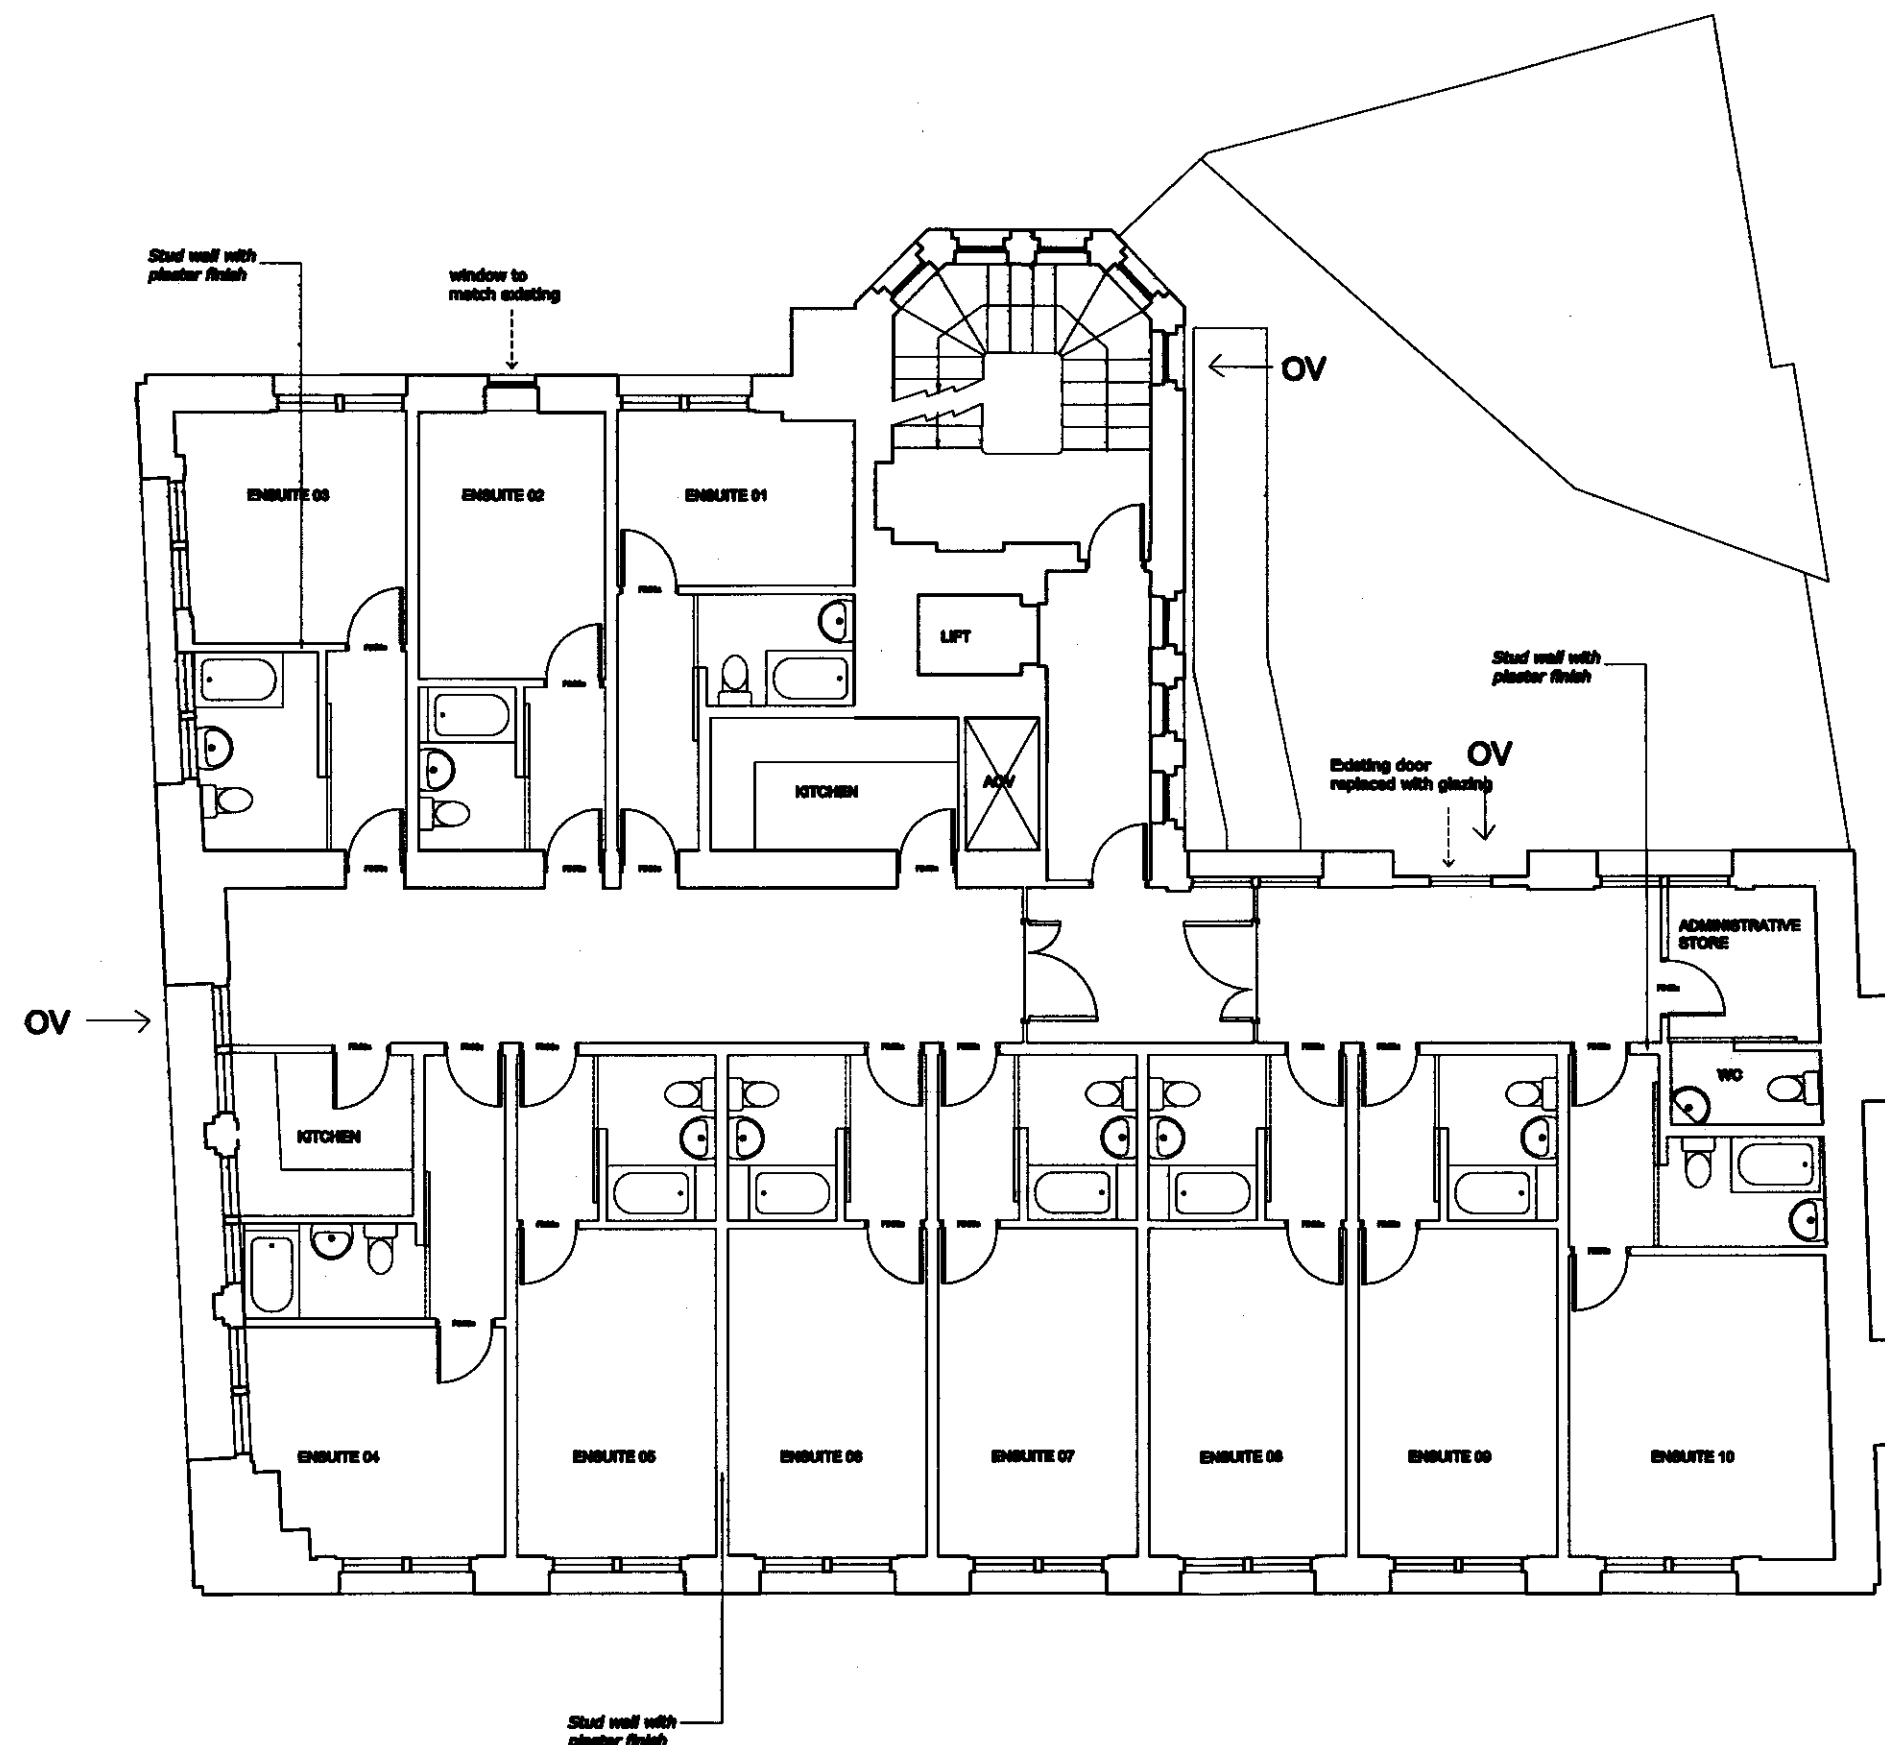

PROPOSED THIRD FLOOR PLAN

RECEIVED
- 5 APR 2007

PETER BARBER
ARCHITECTS

175 Kings Cross Road LONDON WC1X 0EZ
T: 020 7633 4499 F: 020 7633 4888
central@peterbarberarchitects.com

200 Endell Street Hotel

client: St Mungo's

scale: 1/50


date: 01 06 06

drawn: PB

checked: PB

PROPOSED THIRD FLOOR
PLAN

drawing no: 052_GA_17 rev: A

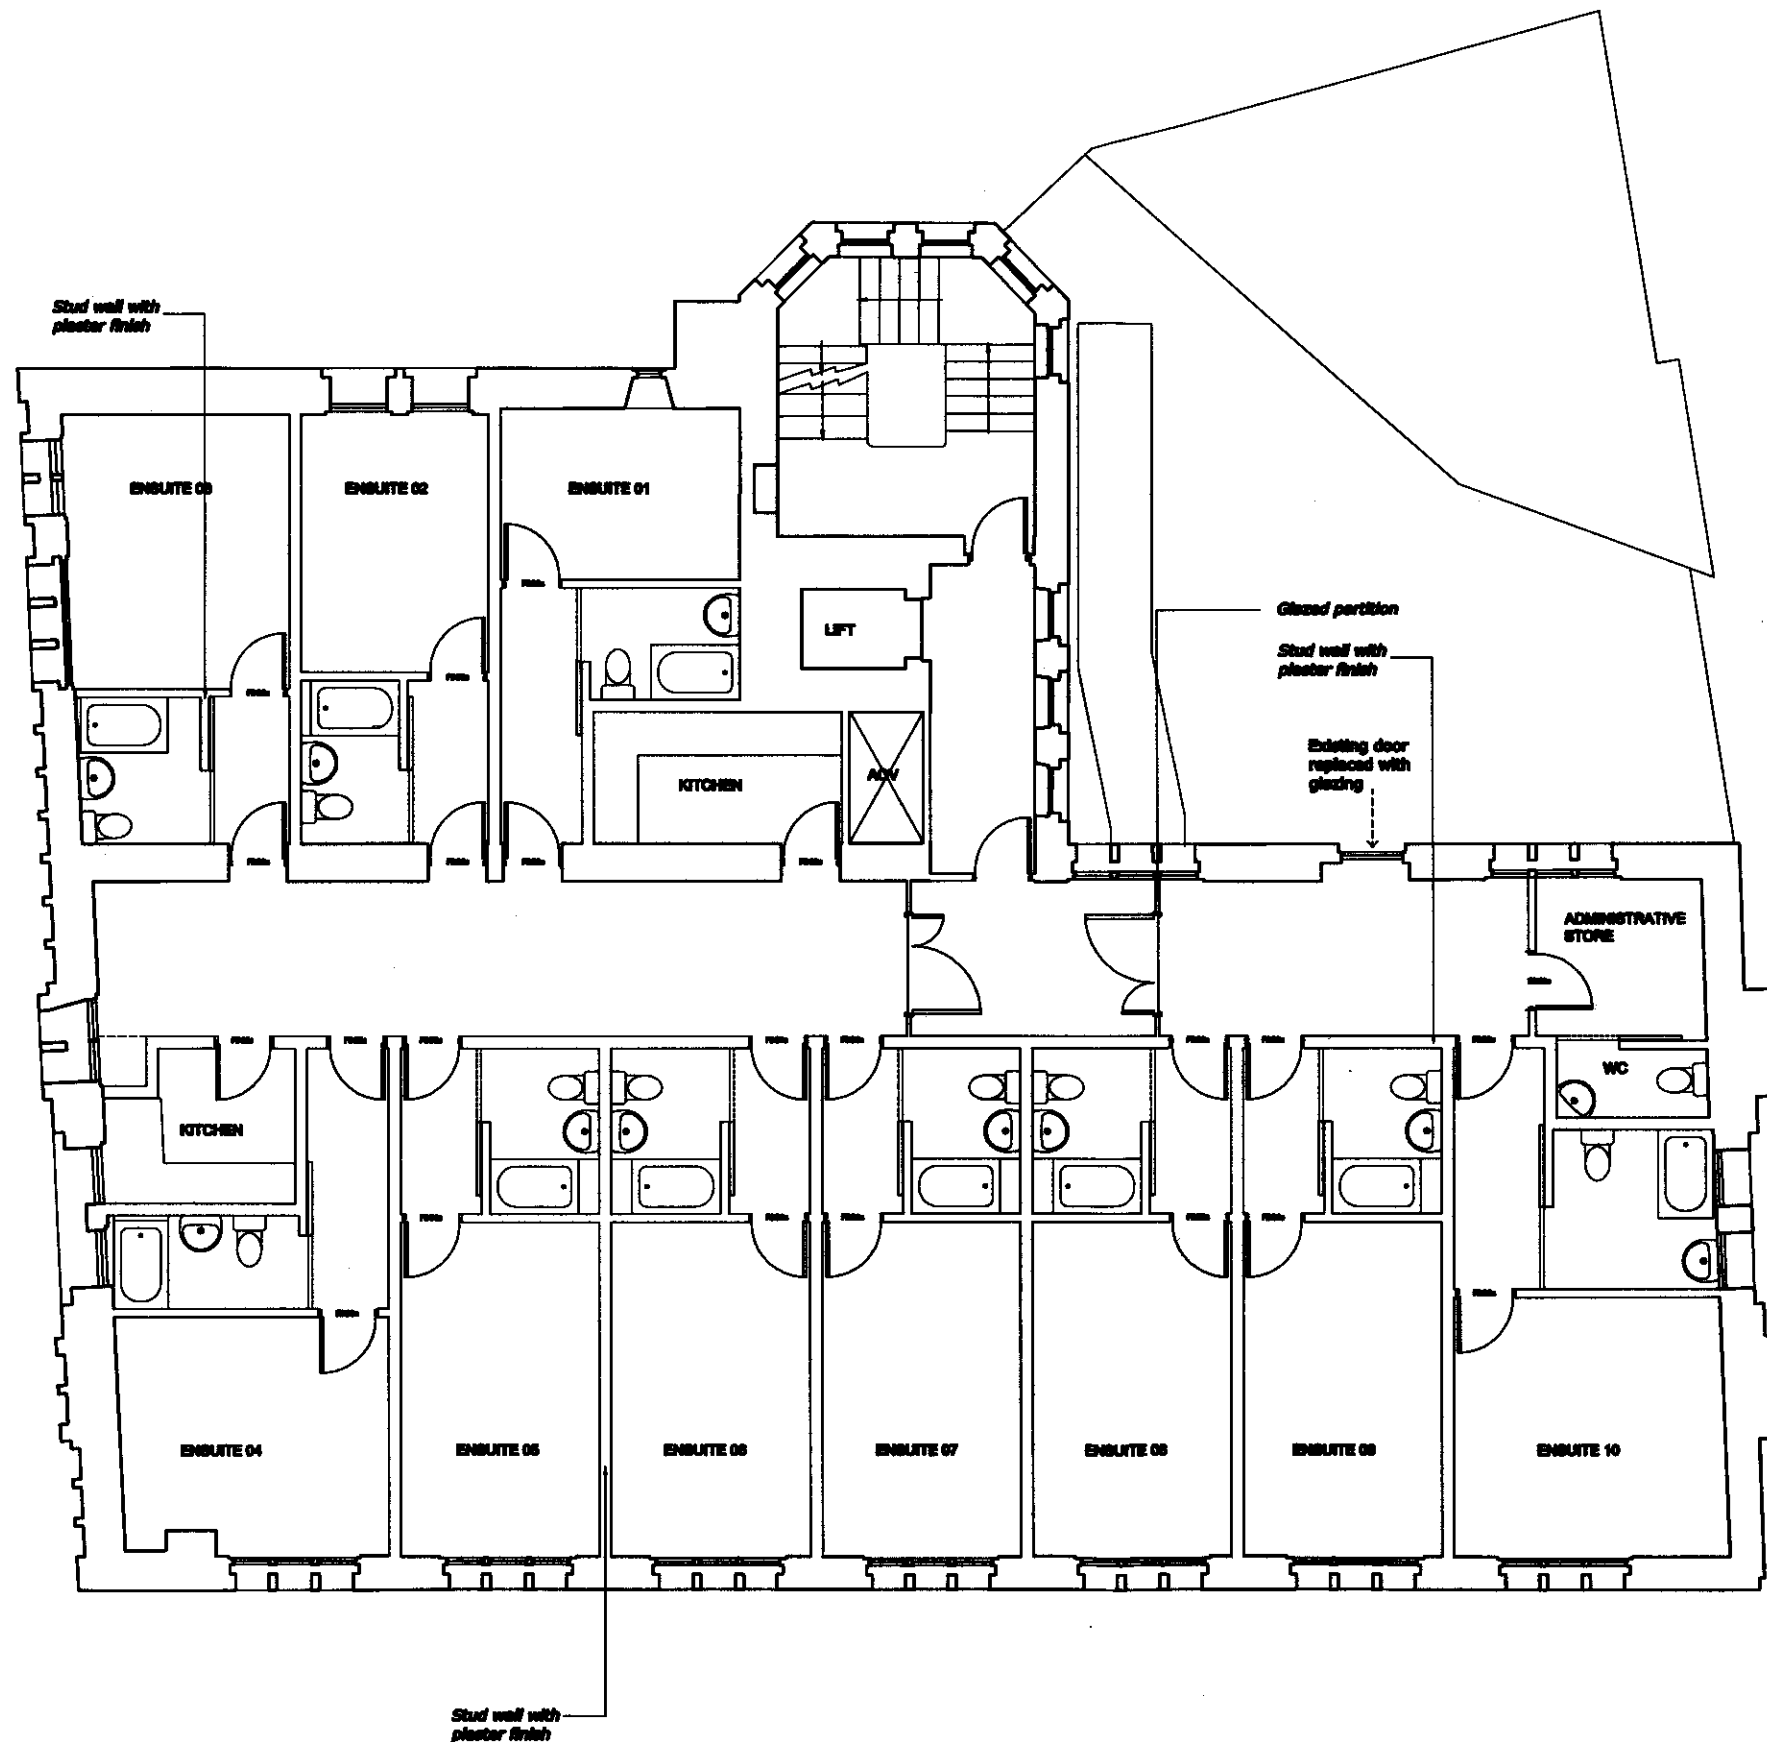

PROPOSED FOURTH FLOOR PLAN

DO NOT SCALE OFF THIS DRAWING
ALL DIMENSIONS MUST BE CHECKED ON SITE
FOR THE ACCURACY OF ANY
RECONSTRUCTION PRIOR TO CONSTRUCTION
PLOT SIZE: A1

RECEIVED
- 5 APR 2007

PETER BARBER
ARCHITECTS

178 Kings Cross Road LONDON WC2X 0SZ
Tel: 020 7550 4400 Fax: 020 7550 4999
central@peterbarberarchitects.com

225 Endell Street Hotel

Client: St Mungo's

Scale: 1/50

Drawn: PB


Date: 20.08.06

Checked: PB

PROPOSED FOURTH FLOOR
PLAN

Drawing No: 052_GA_18 Rev: A

ISSUED FOR PLANNING

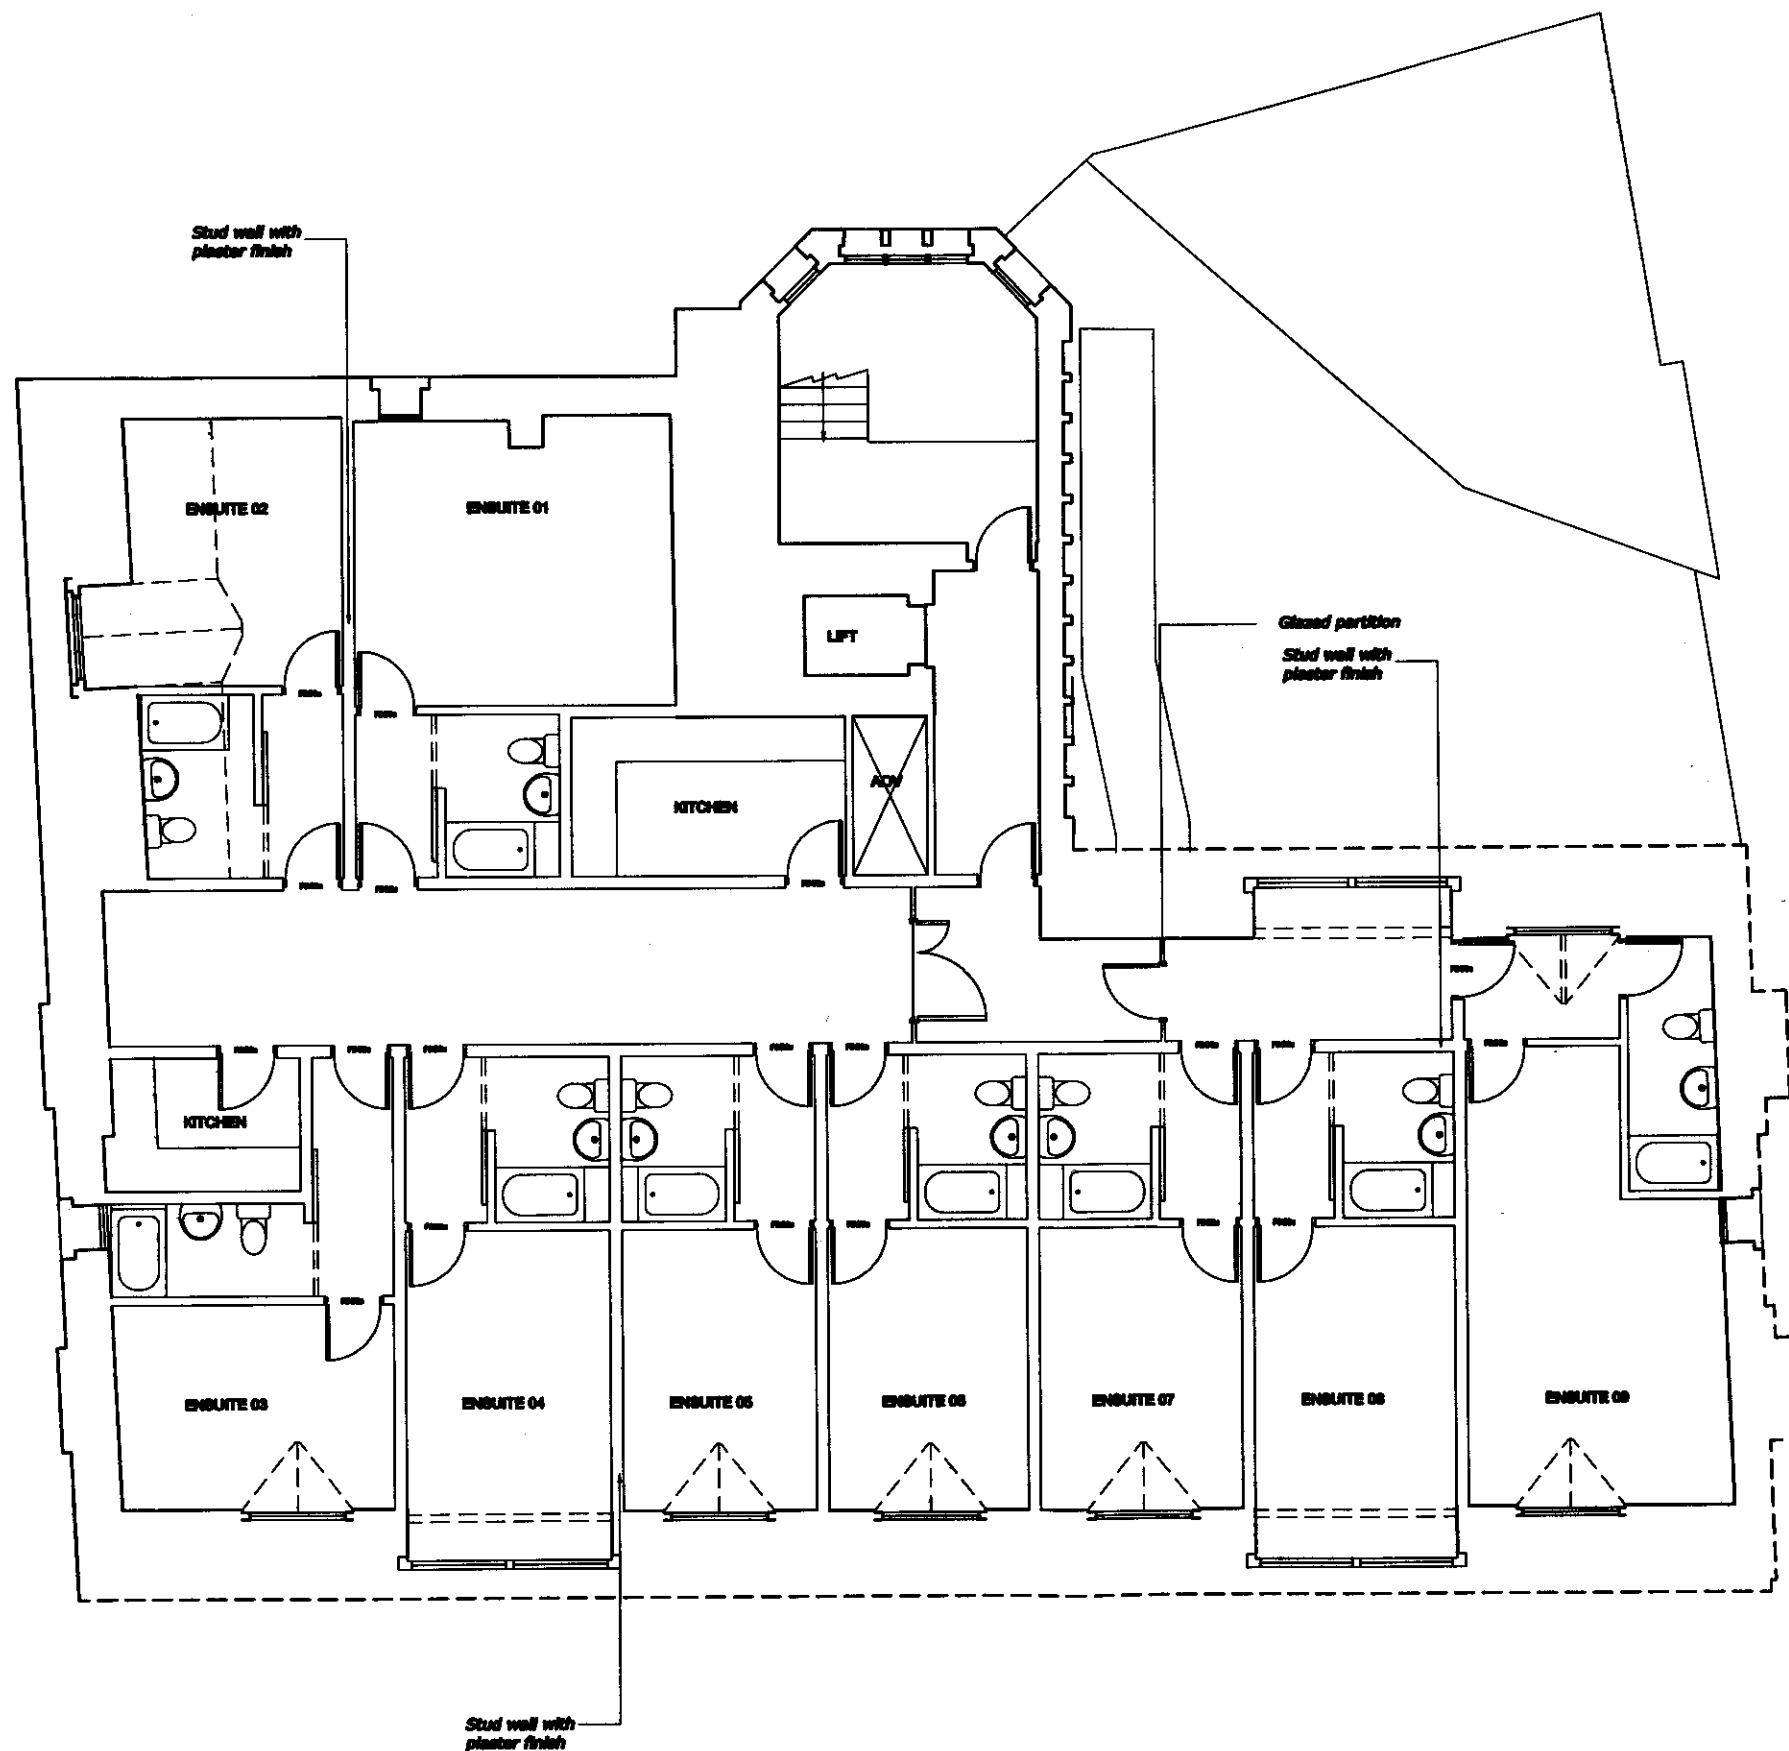

PROPOSED FIFTH FLOOR PLAN

DO NOT SCALE OFF THIS DRAWING
ALL DIMENSIONS MUST BE CHECKED ON SITE
EXCEPT THE ARCHITECT'S OF ANY
DIMENSIONS FROM TO CONSTRUCTION
PLOT SHEET A1

RECEIVED
- 5 APR 2007

PETER BARBER
ARCHITECTS

175 Kings Cross Road LONDON WC1X 0SZ
TEL: 7633 4400 FAX: 7633 4400
central@peterbarberarchitects.com

an Endell Street Hotel

an Endell Street Hotel


an Endell Street Hotel

an Endell Street Hotel

PROPOSED FIFTH FLOOR
PLAN

052_GA_19 rev. A

ISSUED FOR PLANNING

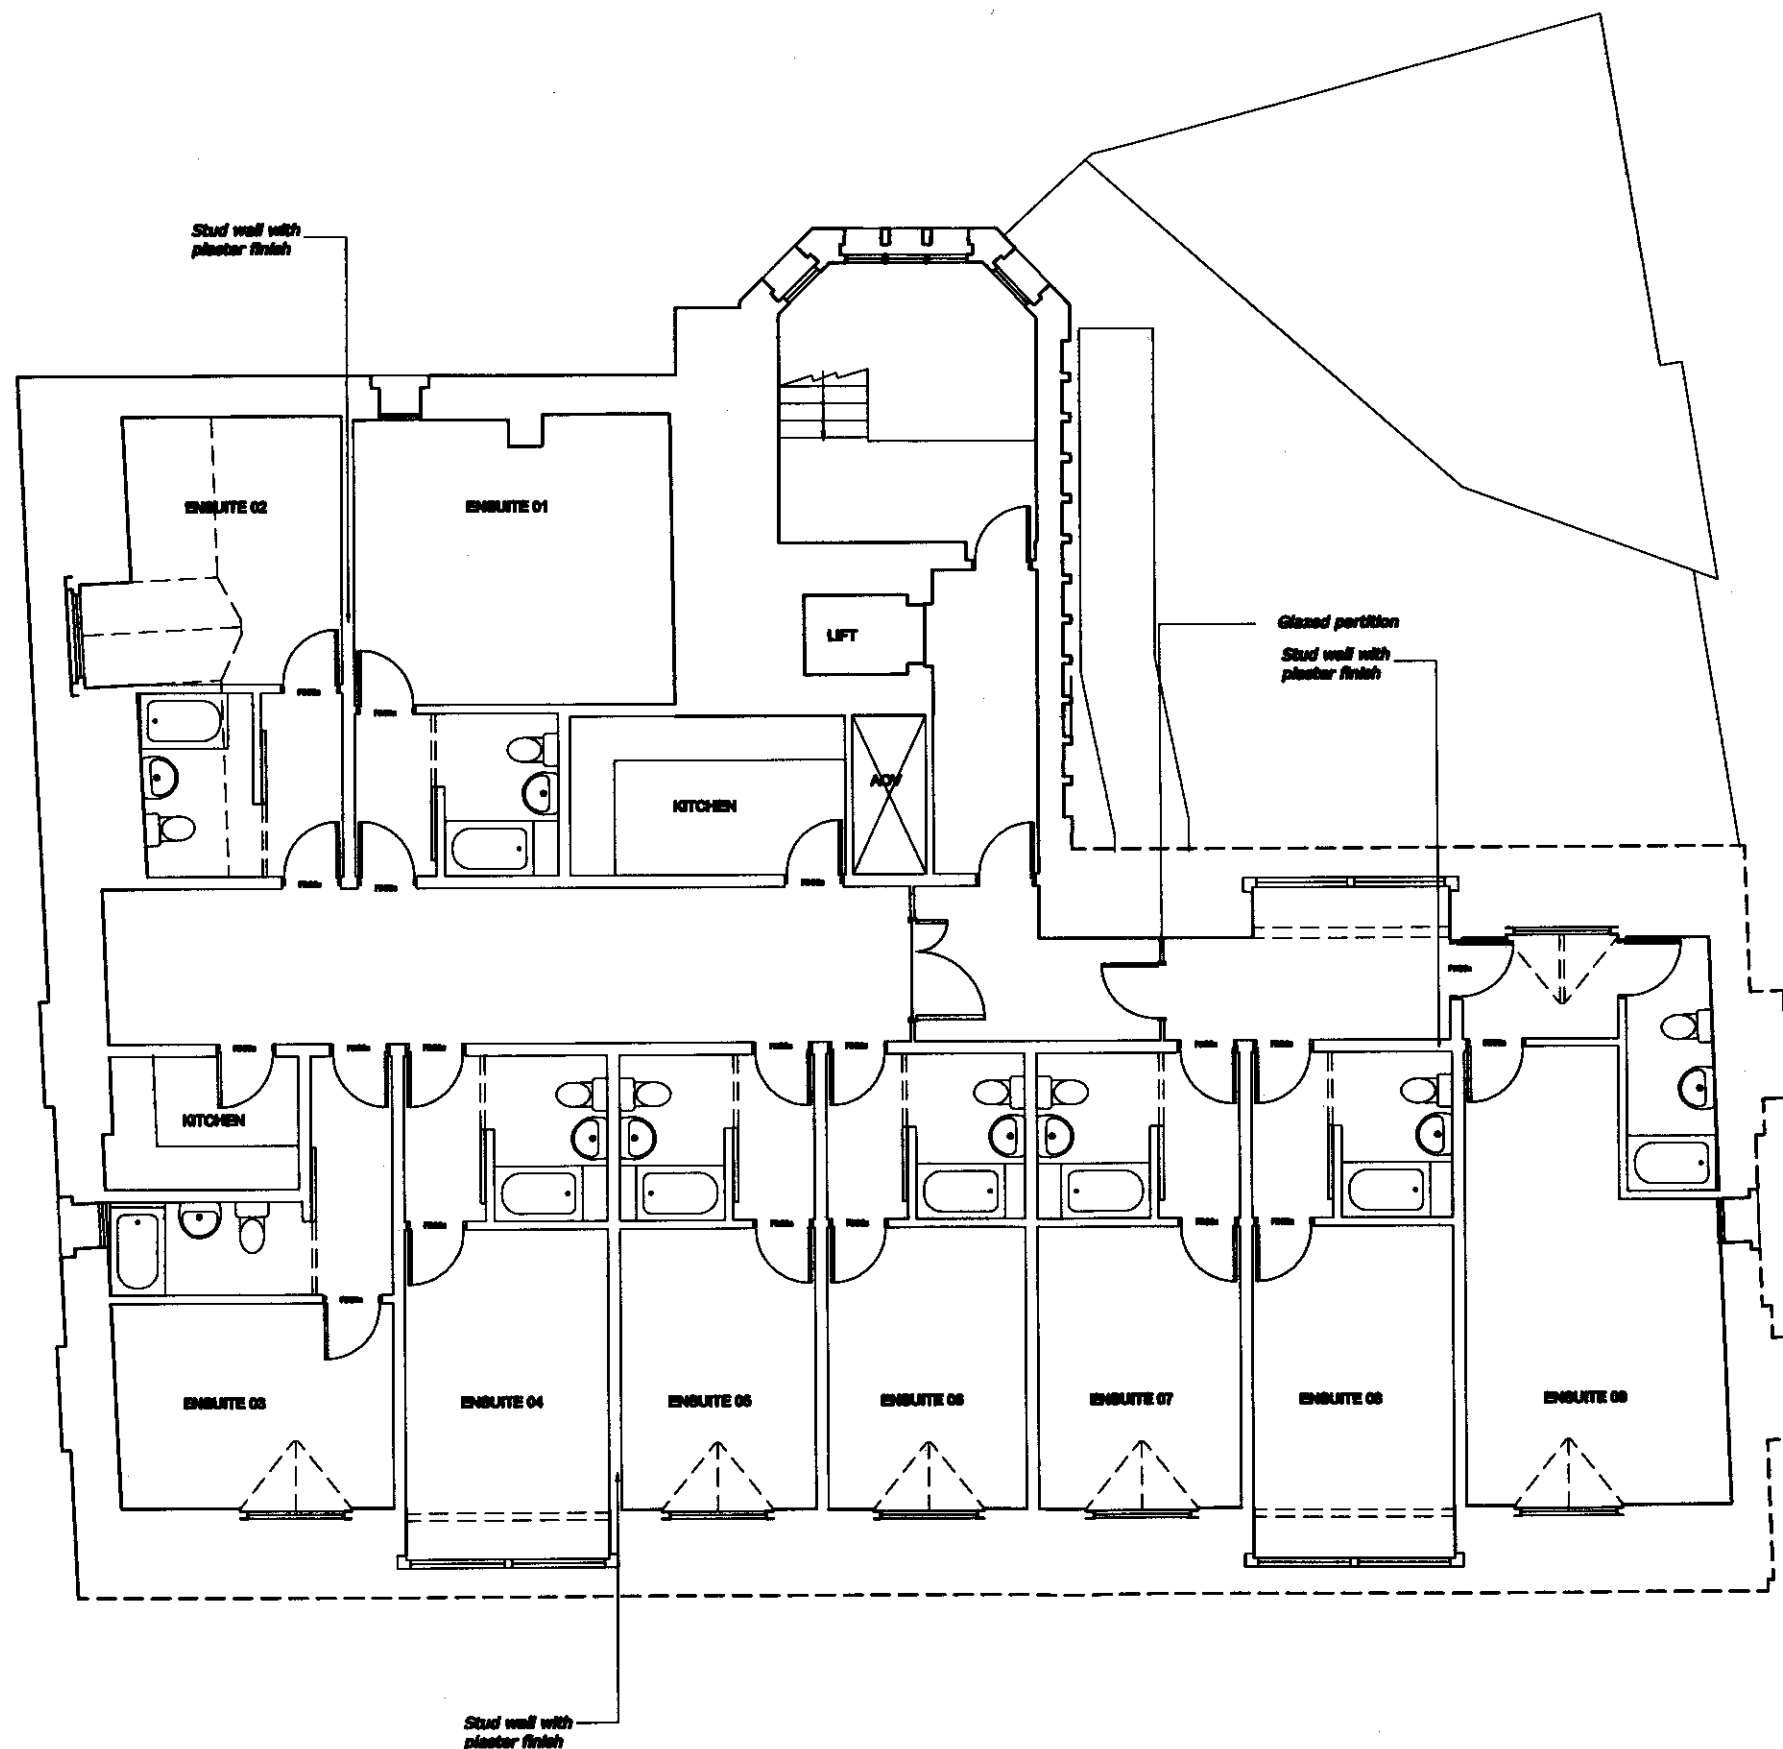

PROPOSED FIFTH FLOOR PLAN

DO NOT SCALE OFF THIS DRAWING
ALL DIMENSIONS MUST BE CHECKED ON SITE
BEFORE THE START OF ANY
CONSTRUCTION WORK TO CONSTRUCTION
PLAN NO. 11

RECEIVED
- 5 APR 2007

PETER BARBER
ARCHITECTS

175 Kings Cross Road LONDON WC1X 0SZ
T: 020 7835 4888 F: 020 7835 4888
enquiries@peterbarberarchitects.com

Jon Endell Street Hostel

Green St Mungo's

Scale 1/50

Drawn by

Date: 01 06 06

Checked: PB

PROPOSED FIFTH FLOOR
PLAN

Drawing No. 052_GA_19 Rev: A

ISSUED FOR PLANNING

- New vent outlet approximately 1.5x1m introduced on roof (detail to follow).
- Location of vent between pitches of roof and invisible from street.

DO NOT SCALE OFF THIS DRAWING
ALL DIMENSIONS MUST BE CHECKED ON SITE
INFORM THE ARCHITECT OF ANY DISCREPANCIES PRIOR TO CONSTRUCTION
PLOT SIZE: A1

NOTES:
Revision B, 20 08 08
- Sills raised on windows at west end of rear elevation 1st and 2nd floor
- Existing window in proposed fire escape opening moved to existing fire escape opening on first floor.

Existing doors to be replaced with glass
Existing fire escape door replaced with window to match original/adjacent
Existing sill raised to match supposed original sill height
Proposed new door for fire escape
Existing doors to be replaced with existing window from proposed fire escape opening

Introduction of new window refer to drawing 052_D_26

New timber doors see drawing 052_D_25

metal escape stair

RECEIVED
- 5 APR 2007

PETER BARBER
ARCHITECTS

173 Kings Cross Road LONDON WC1X 0EZ
T: 020 7833 4488 F: 020 7833 4888
e: architecture@peterbarberarchitects.com

Job: Endell Street Hostel

CLIENT: St Mungo's

SCALE: 1/50

DATE: 30 08 08


DRAWN: G

CHECKED: PB

PROPOSED EXTERNAL
ELEVATION 01

DRAWING NO: 052_GA_20 REV: B

ISSUED FOR PLANNING

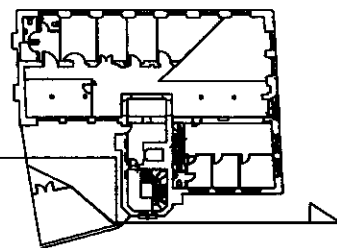

DO NOT SCALE OFF THE DRAWING
ALL DIMENSIONS MUST BE CHECKED ON SITE
DO NOT SCALE OFF THE DRAWING
ALL DIMENSIONS MUST BE CHECKED ON SITE
DO NOT SCALE OFF THE DRAWING
ALL DIMENSIONS MUST BE CHECKED ON SITE


RECEIVED
- 5 APR 2007

PETER BARBER
ARCHITECTS

173 High Green Road LONDON WICK 8EZ
T: 020 7255 4555 F: 020 7255 4555
central@peterbarberarchitects.com

on Bristol Street Hotel
room St Mungo's
scale 1/50
date 20 05 06
drawn PB
PROPOSED EXTERNAL
ELEVATION 02 OF GARDEN
ROOM
052_GA_21

ISSUED FOR PLANNING

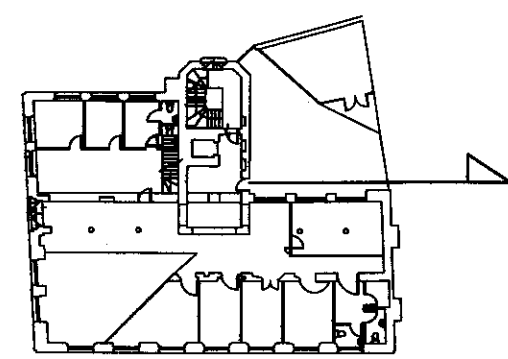


Metal gate

White rendered wall

Glass block (blue/green)
Timber framed windows
Brick wall
Fully glazed screen

PROPOSED EXTERNAL ELEVATION 02


DO NOT SCALE OFF THIS DRAWING
ALL DIMENSIONS MUST BE GIVEN ON SITE
BEFORE THE START OF ANY
CONSTRUCTION WORK TO CONSTRUCTION
PLOT 002/01

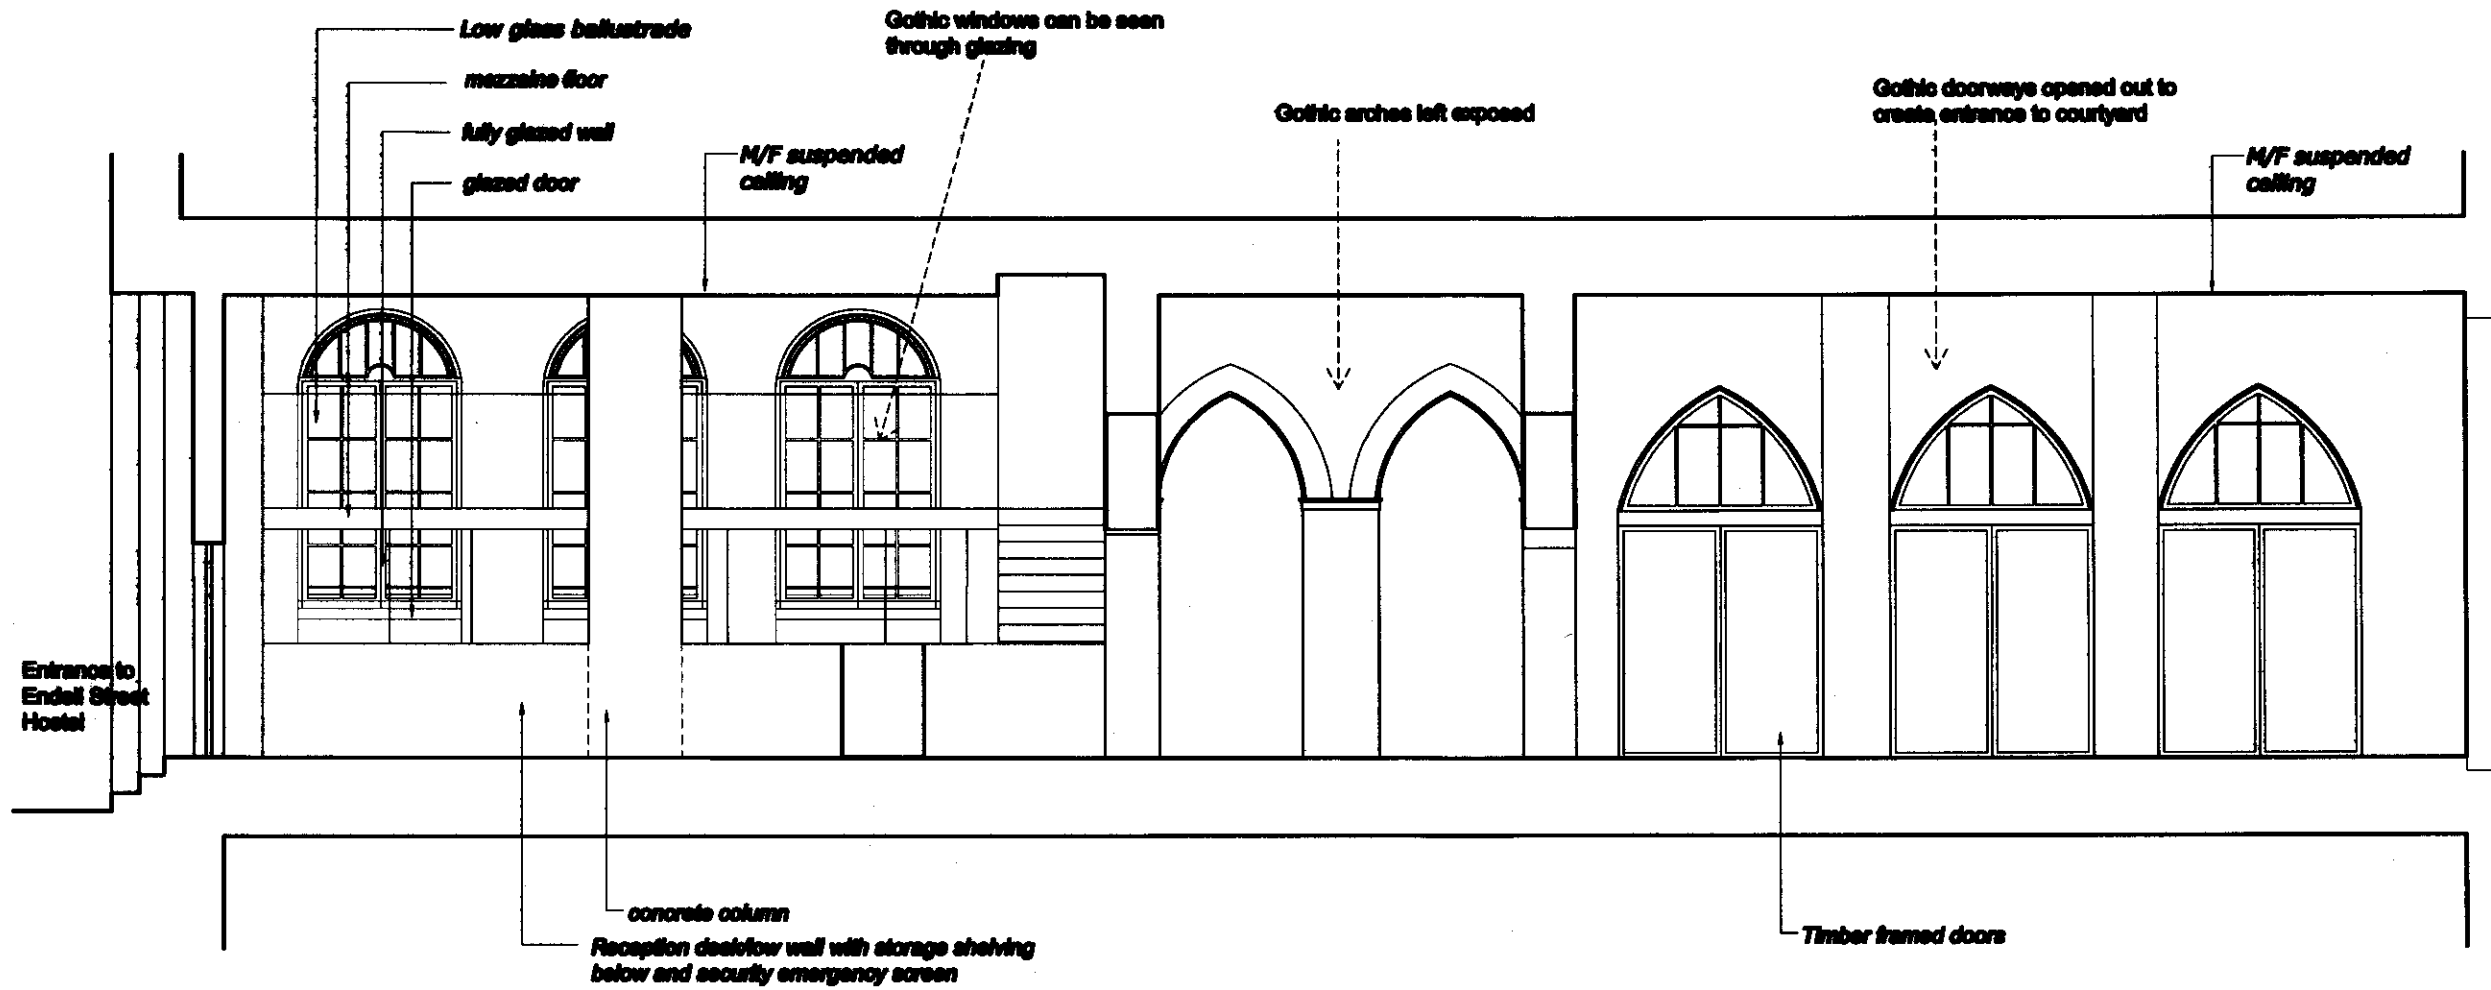

RECEIVED
- 5 APR 2007

PETER BARBER
ARCHITECTS

173 Kings Cross Road LONDON WC1X 0SE
T: 020 7333 4000 F: 020 7333 4000
architects@peterbarberarchitects.com

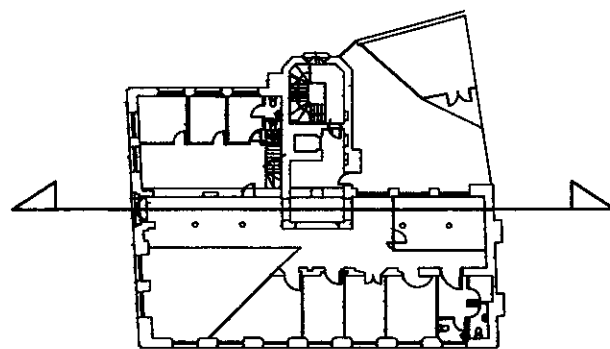

PROPOSED INTERNAL GROUND FLOOR ELEVATION 01

for Endell Street Hostel
client: St Mary's
scale: 1/50
date: 23 06 06
drawn: PB
checked: PB
ISSUED FOR PLANNING
PROPOSED INTERNAL GF
ELEVATION 01
drawing no: 052_GA_22 rev: .

DO NOT SCALE OFF THIS DRAWING
ALL DIMENSIONS MUST BE CHECKED ON SITE
NOTICE THE PLACEMENT OF ANY
REINFORCEMENT PRIOR TO CONSTRUCTION
PLOT 001/02

stud wall with
plaster finish

glazed wall

glazed wall

Full height of gothic
windows revealed

RECEIVED
- 5 APR 2007

PETER BARBER
ARCHITECTS

175 Kings Cross Road LONDON WC1X 0EZ
T: 020 7600 4000 F: 020 7600 4000
central@peterbarberarchitects.com

an Endell Street Hotel

an an Mungo's

SCALE: 1/50

DATE: 16 08 06

ISSUED FOR PLANNING

DESIGNER: PS

PROPOSED INTERNAL
ELEVATION 02

ISSUED NO. 052_GA_23

PROPOSED INTERNAL GROUND FLOOR
ELEVATION 02