




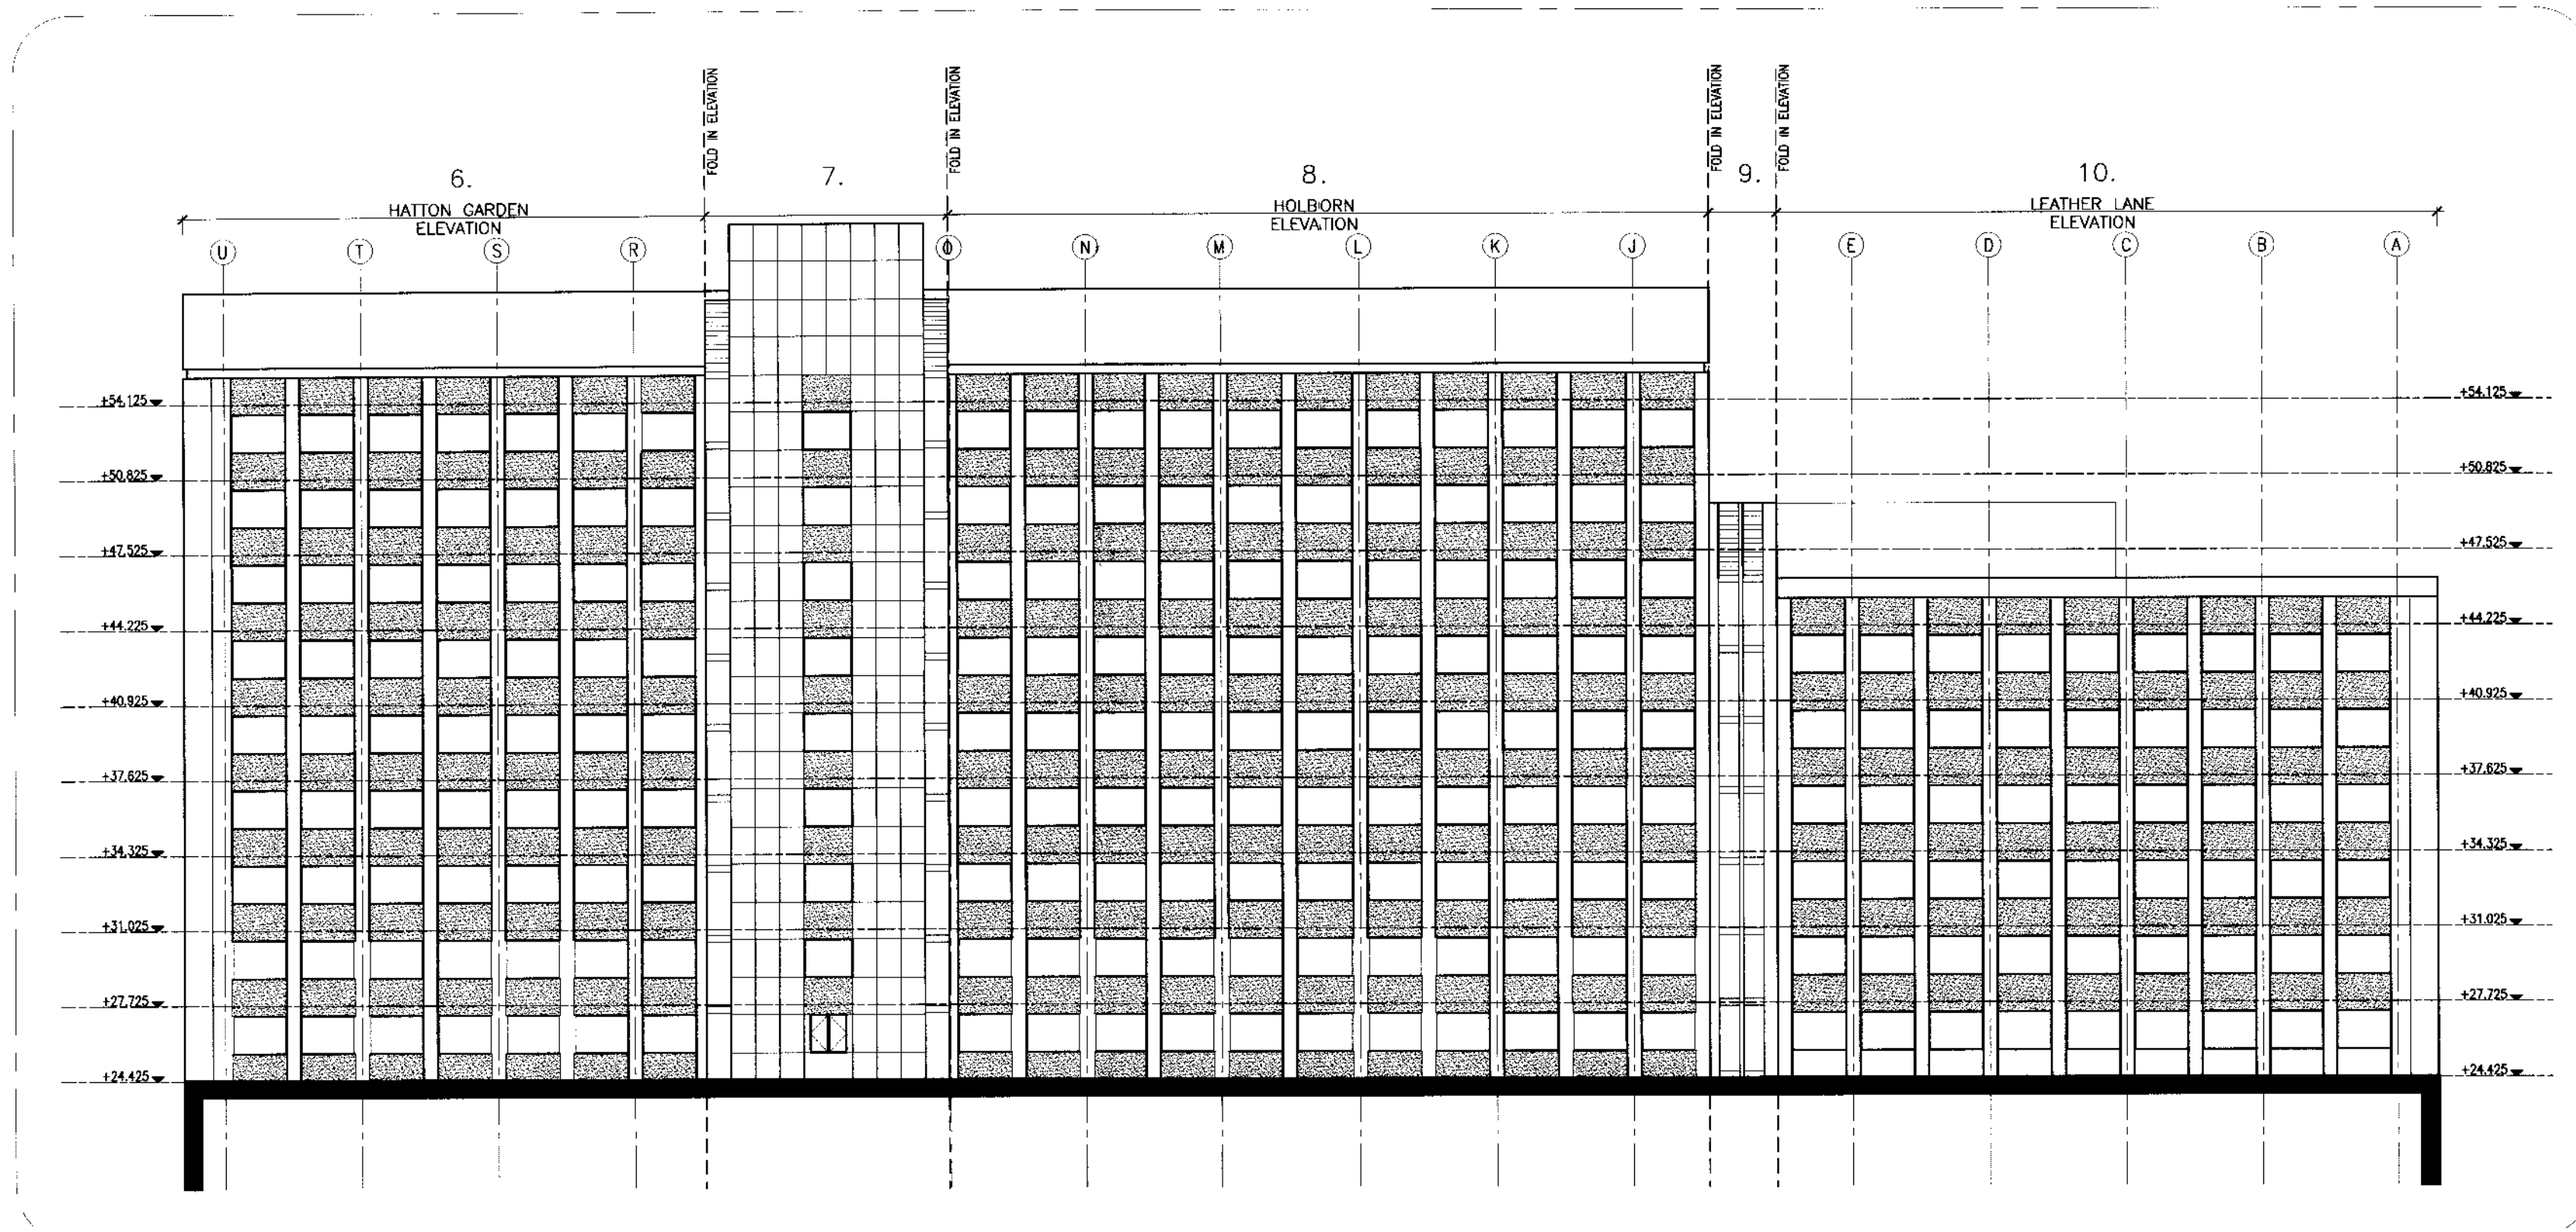

01 COURTYARD ELEVATION
1:250@A1

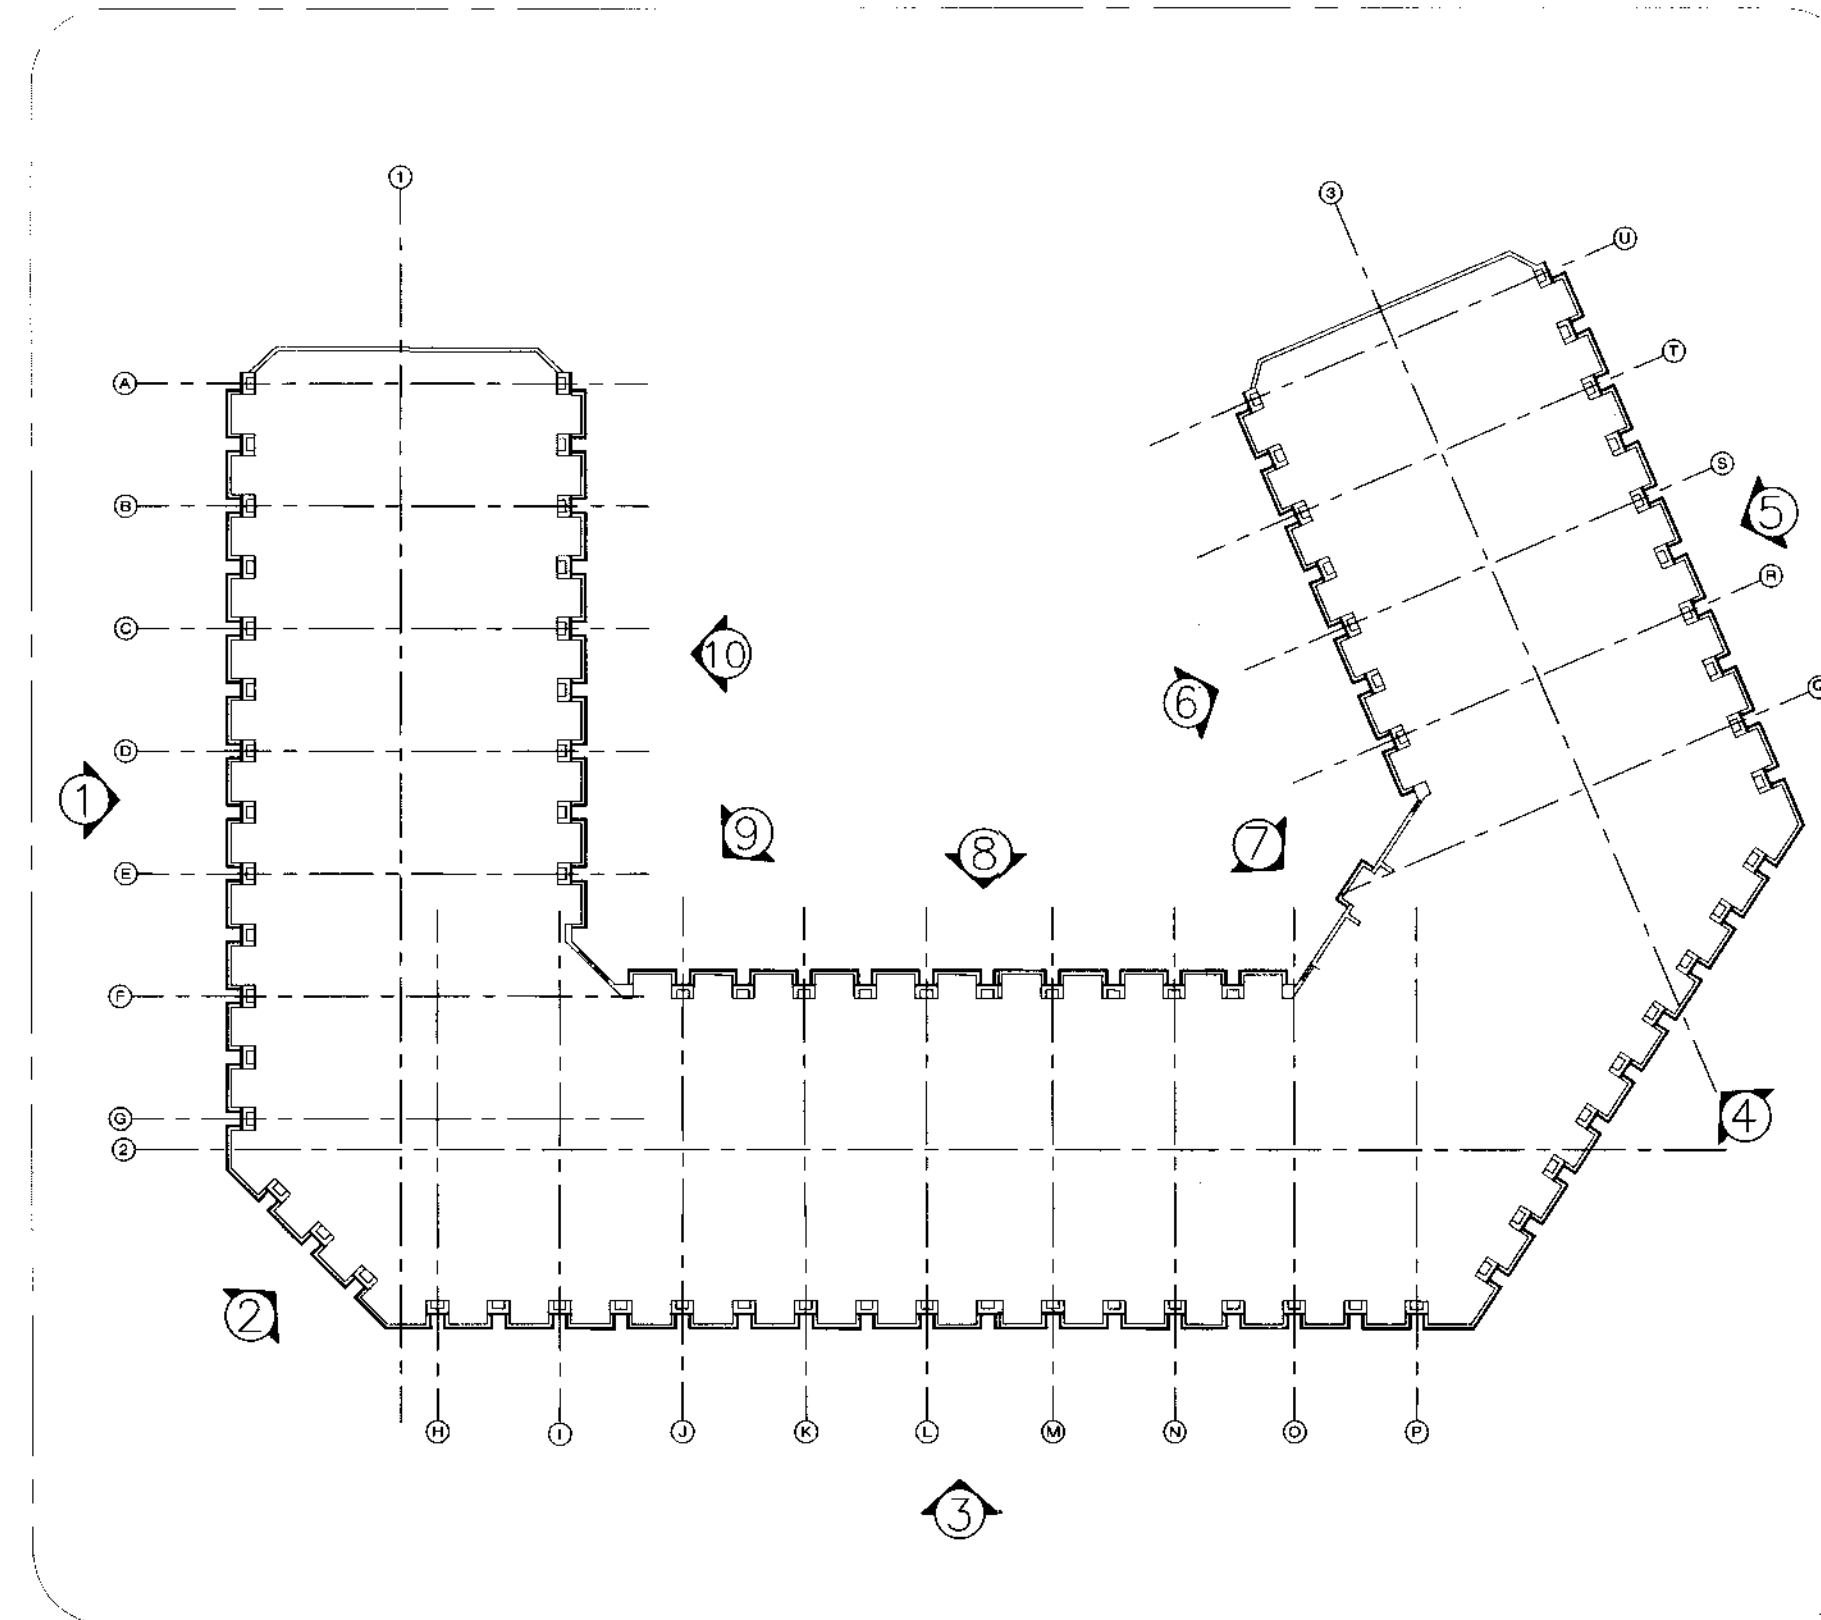

03 TYPICAL FLOOR PLAN
NTS

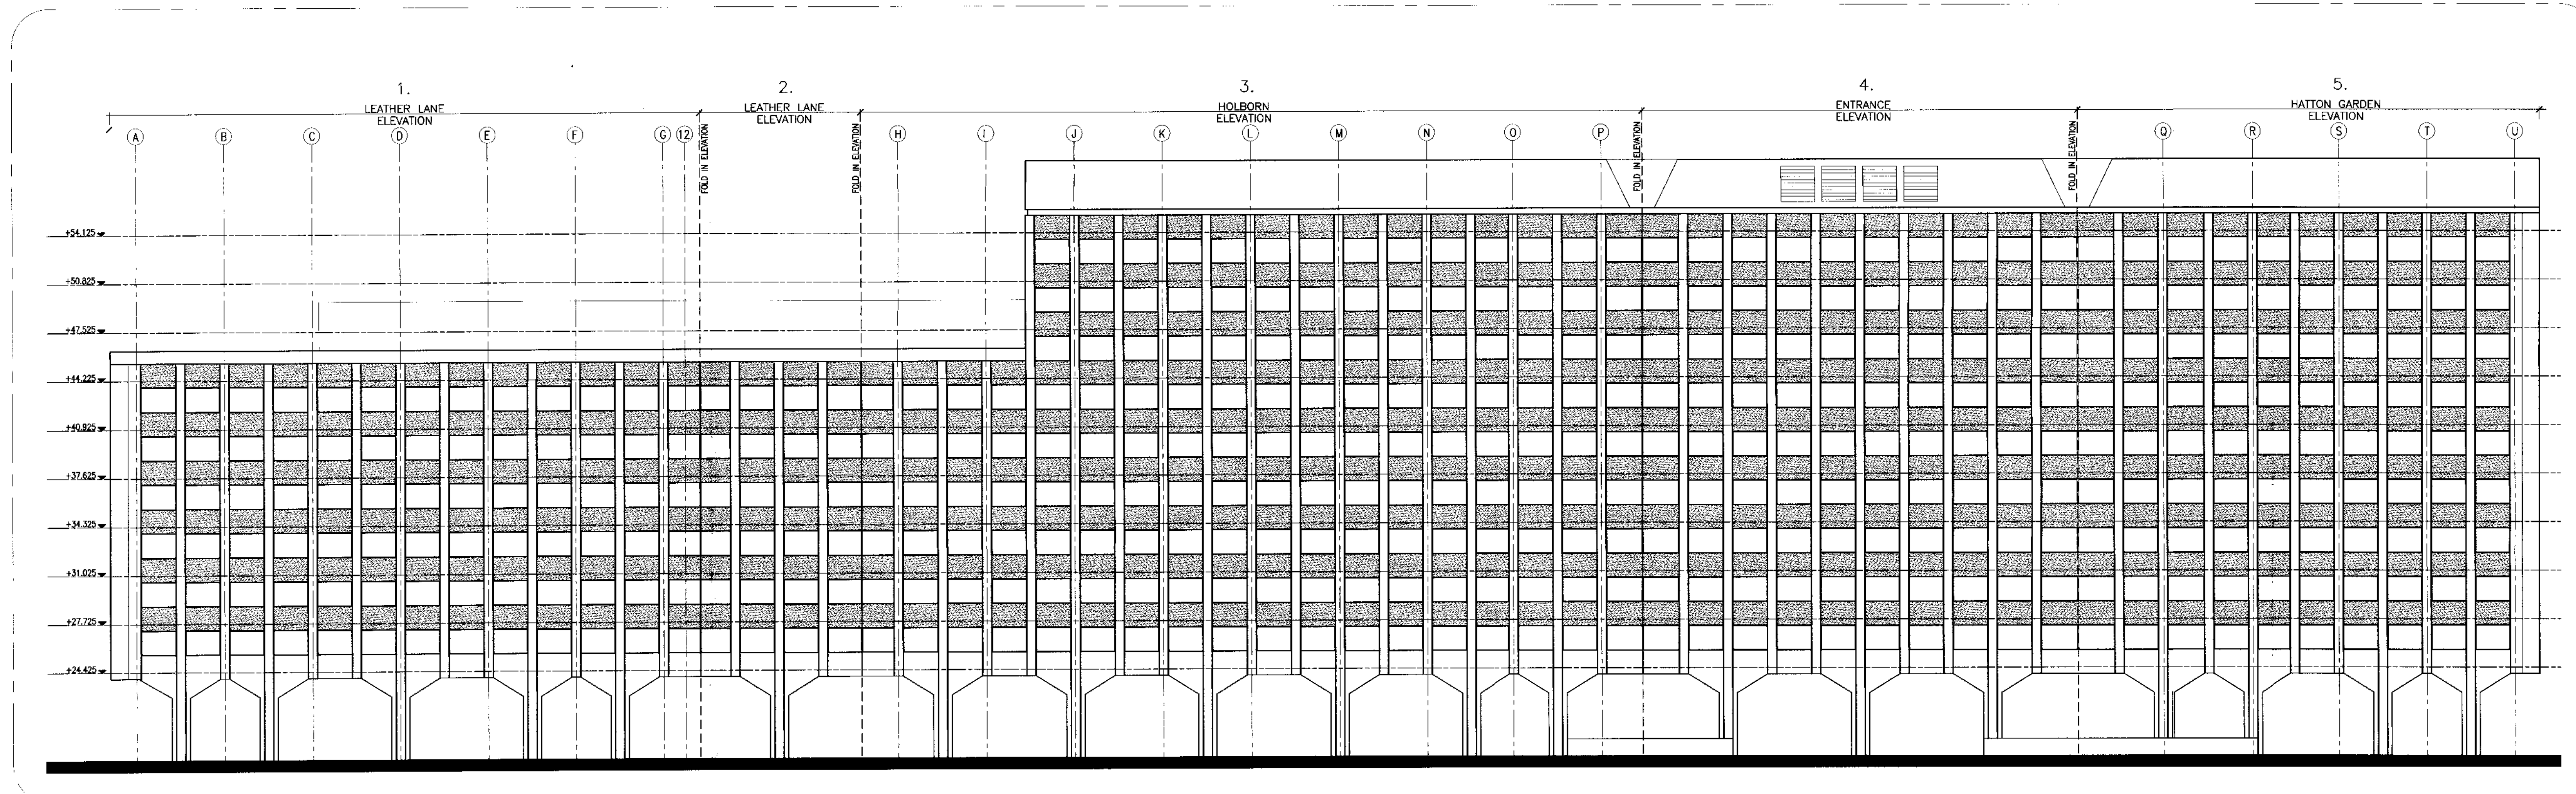

02 STREET ELEVATION
1:250@A1

rev	description	date	dr by	ap by	
DD		27.03.2007			RH
Aedas Aedas Architects Aedas Architects Ltd 5-8 Handwick Street London EC1R 4RG United Kingdom T +44(0)20 78379789 F +44(0)20 78379878 E london@aedas.com aedas.com					
client					
TELEREAL					
BT HOLBORN CENTRE					
project					
120 Holborn Centre, London					
1st -4th Floor Referbishment					
drawing					
EXISTING ELEVATIONS					
computer file		plot date			
2004.0060.03		27.03.2007			
project number		scale			
0060.03		VARIES			
drawing number		rev		issue status	
L22 - 045		*		PLANNING	
This drawing is to be read in conjunction with all related drawings. Do not scale from this drawing. All dimensions must be checked and verified on site before commencing any work or producing shop drawings. The originator should be notified immediately of any discrepancy. This drawing is copyright and remains the property of Aedas.					