




LOCATION PLAN
1:1250 @ A3

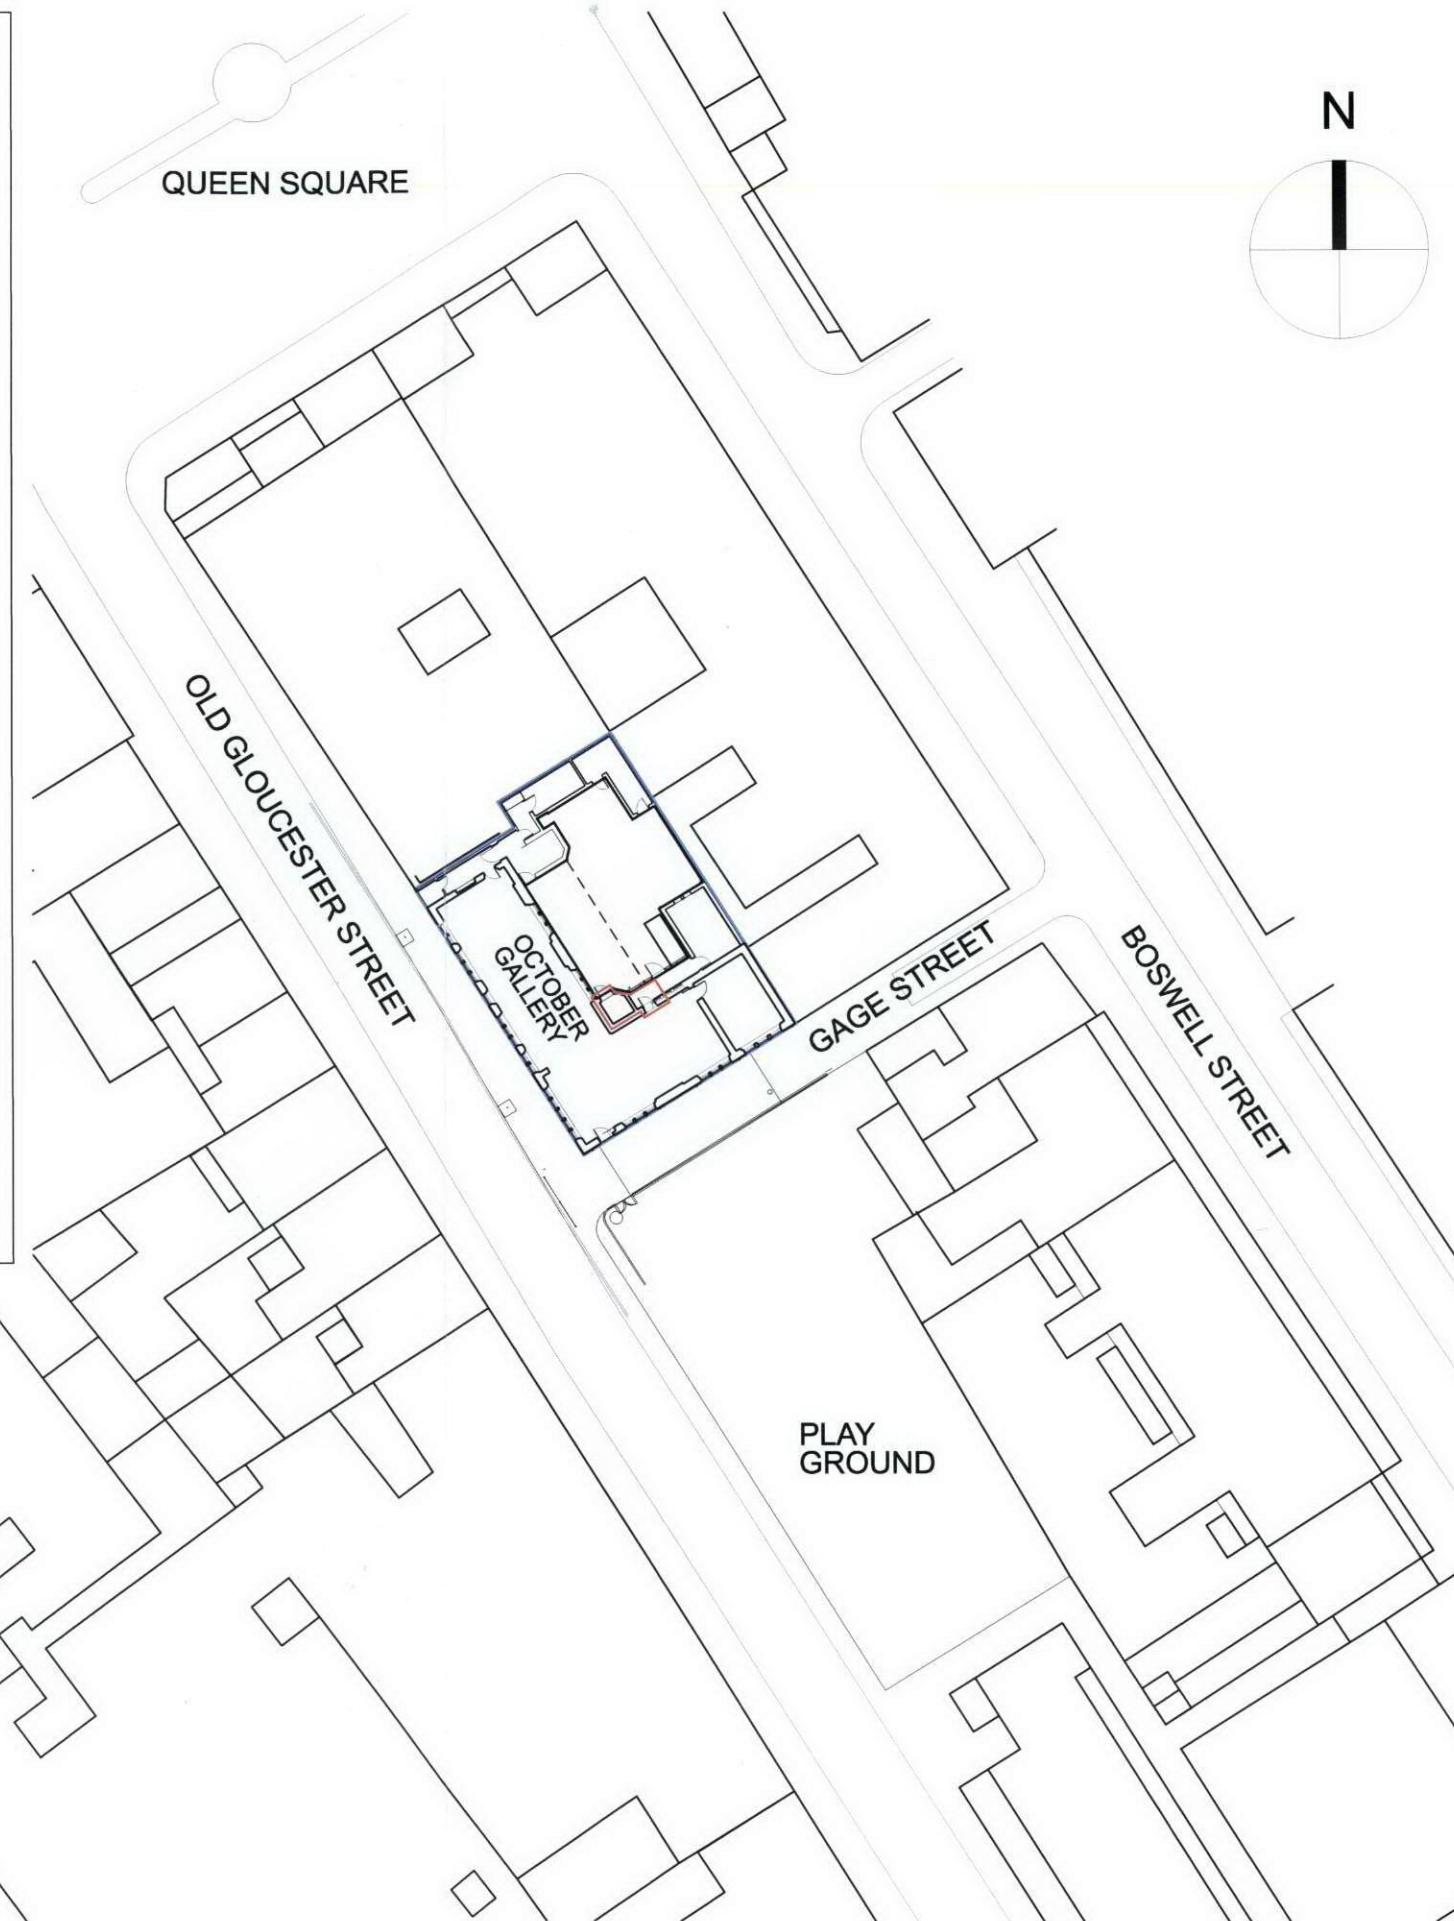

SITE PLAN
1:500 @ A3

NOTE

1. THIS DRAWING IS COPYRIGHT STUDIO E ARCHITECTS LTD.
2. THE CONTRACTOR MUST NOT SCALE FROM THE DRAWING ALL DIMENSIONS TO BE TAKEN FROM DIMENSION STRINGS.
3. WHERE ANY DISCREPANCIES ARE FOUND BETWEEN DIMENSIONS THESE MUST BE BROUGHT TO THE ATTENTION OF THE ARCHITECTS FOR RESOLUTION.
4. WHERE DISCREPANCIES EXIST BETWEEN REFERENCE OR ASSEMBLY DRAWINGS & DETAIL DRAWINGS, THE LATTER TAKE PREFERENCE.

FOR PLANNING

STUDIO E ARCHITECTS LTD

Palace Wharf, Rainville Road,
London, W6 9HN.
Tel. 020 7385 7126
Fax. 020 7381 4995

OCTOBER GALLERY

PROJECT

LOCATION PLAN

DRAWING

1:1250@A3
1:500@A3 NOV 2006

SCALE DATE

1151 PL020	-	XX
DWG. NO.	REVISION	CHECKED