

NOTE

1. THIS DRAWING IS COPYRIGHT STUDIO E ARCHITECTS LTD.
2. THE CONTRACTOR MUST NOT SCALE FROM THE DRAWING ALL DIMENSIONS TO BE TAKEN FROM DIMENSION STRINGS.
3. WHERE ANY DISCREPANCIES ARE FOUND BETWEEN DIMENSIONS THESE MUST BE BROUGHT TO THE ATTENTION OF THE ARCHITECTS FOR RESOLUTION.
4. WHERE DISCREPANCIES EXIST BETWEEN REFERENCE OR ASSEMBLY DRAWINGS & DETAIL DRAWINGS, THE LATTER TAKE PREFERENCE.

FOR PLANNING

STUDIO E ARCHITECTS LTD

Palace Wharf, Rainville Road,
London, W6 9HN.
Tel. 020 7385 7126
Fax. 020 7381 4995

OCTOBER GALLERY

PROJECT

GROUND FLOOR PLAN EXISTING

DRAWING

1:100 @A3 NOV 2006

SCALE

DATE

1151 PL021


-

XX

DWG. NO.

REVISION

CHECKED

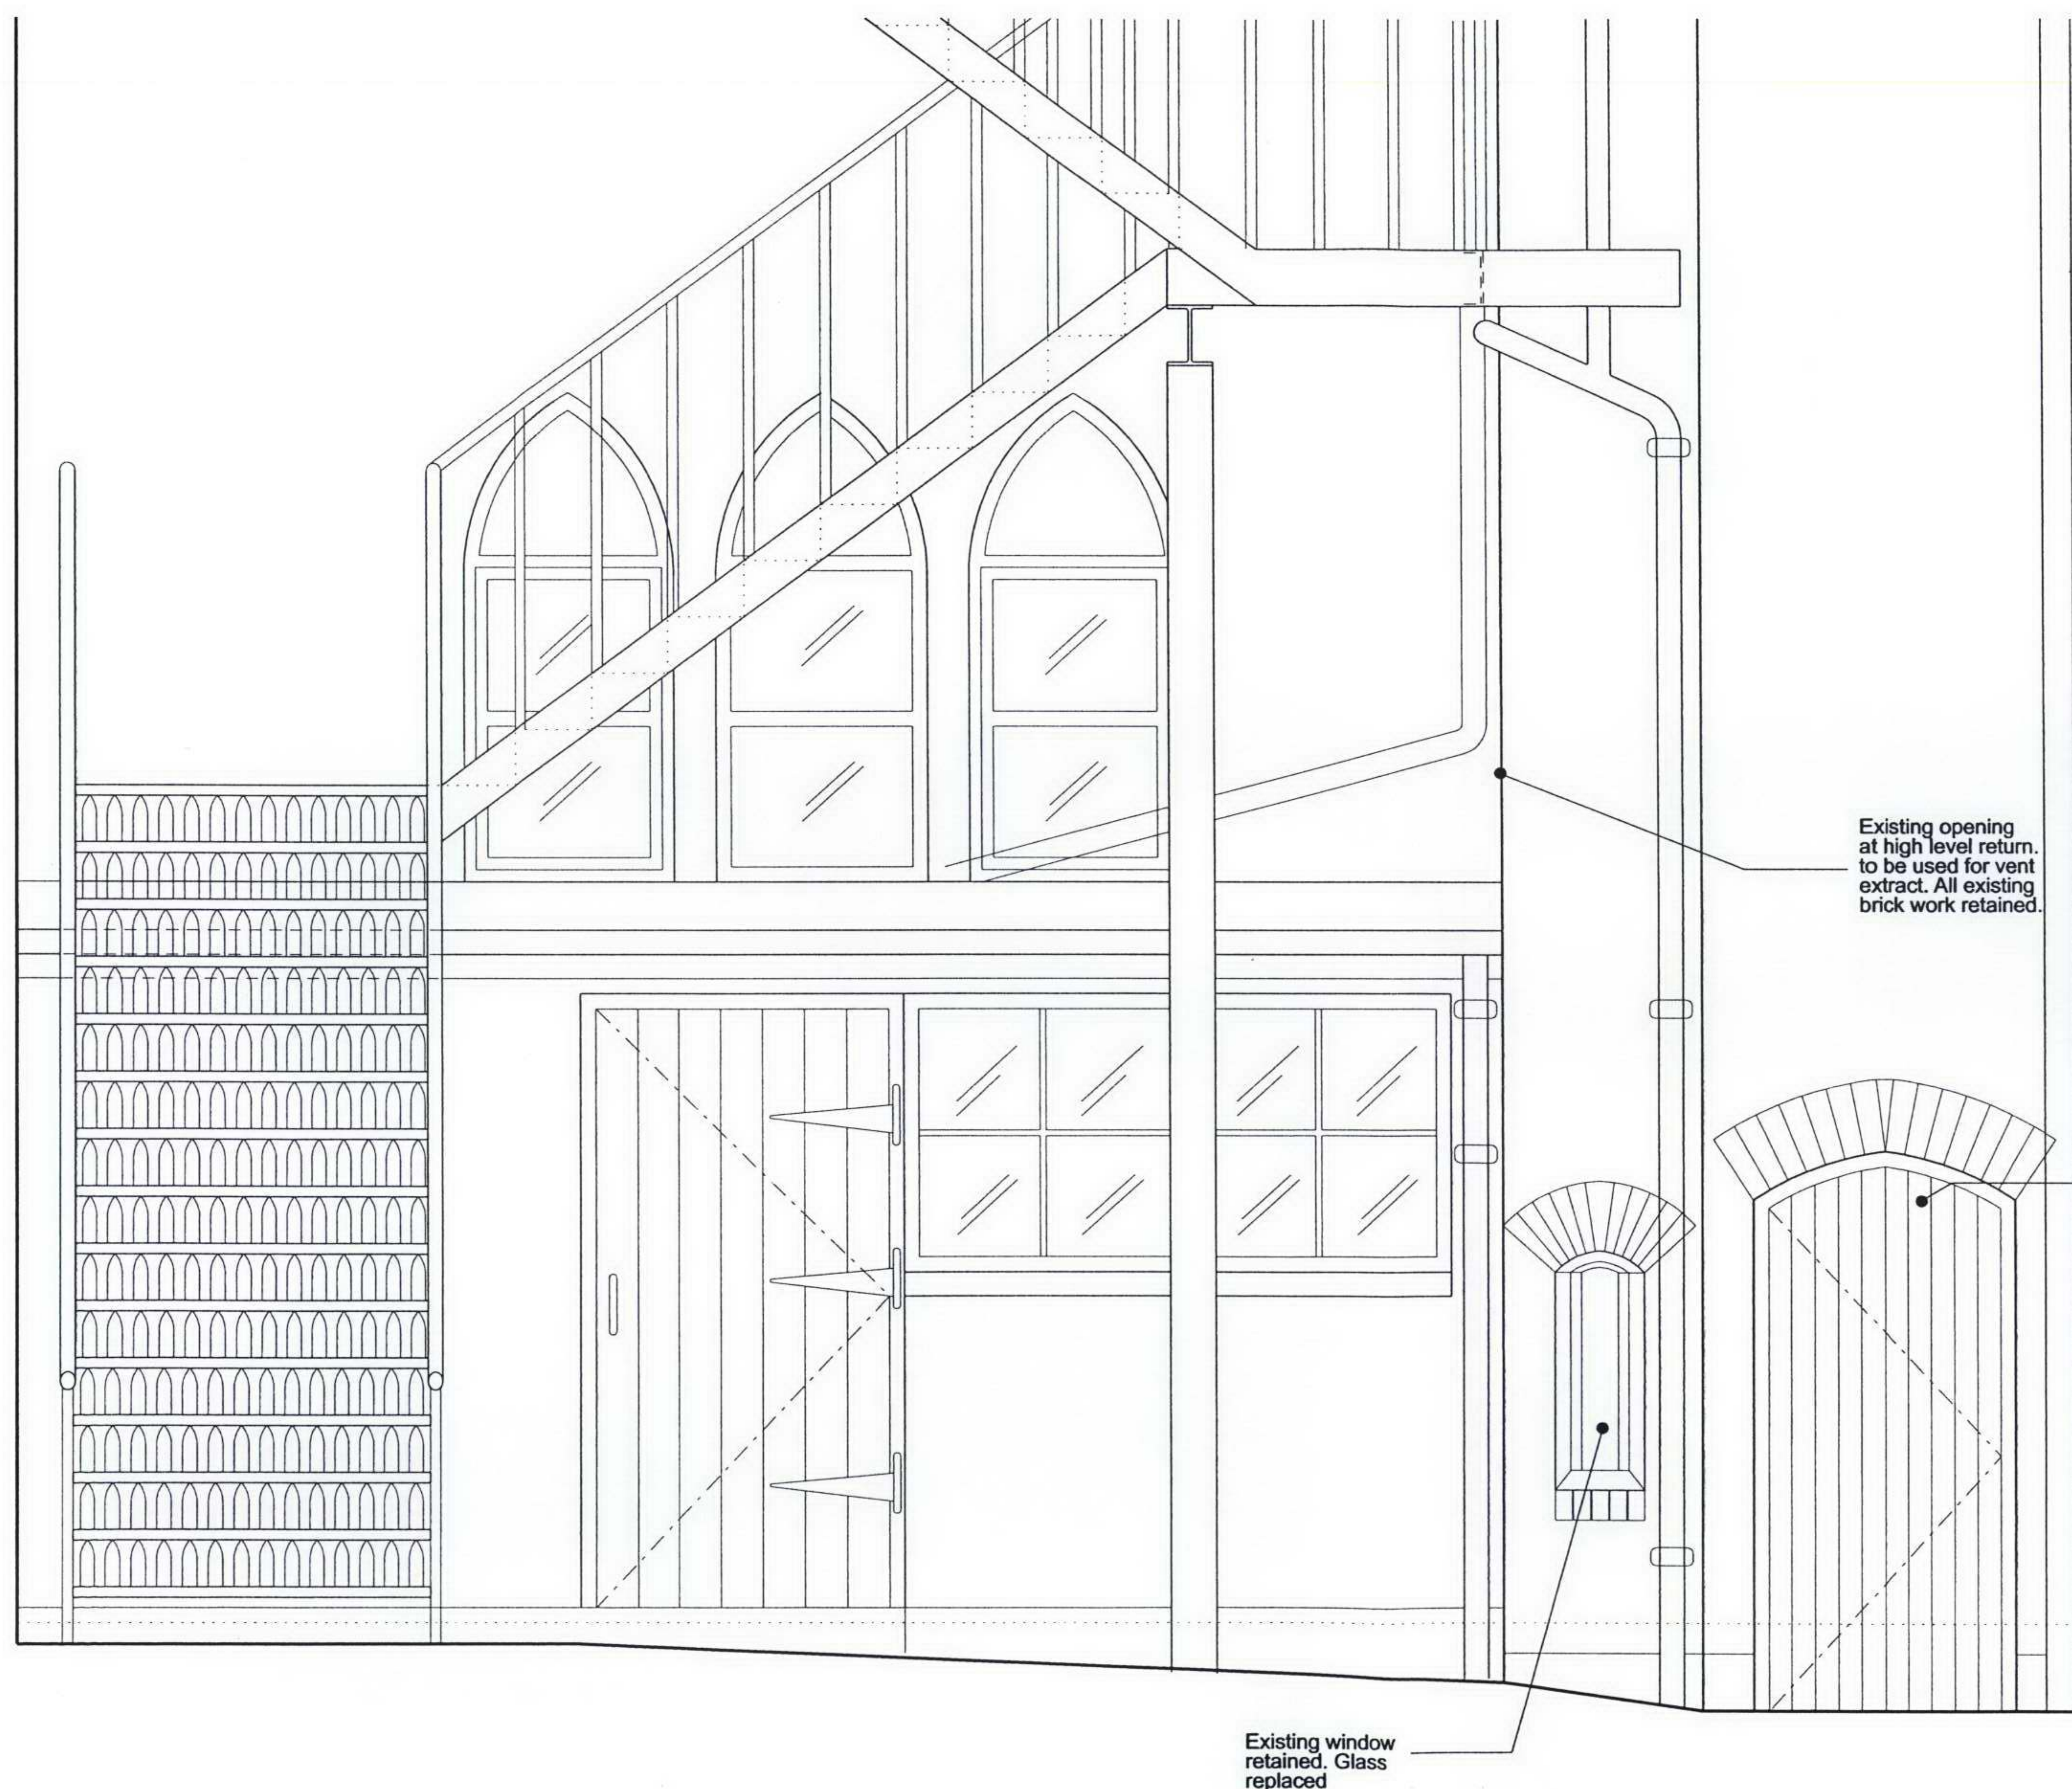

NOTE

1. THIS DRAWING IS COPYRIGHT STUDIO E ARCHITECTS LTD.
2. THE CONTRACTOR MUST NOT SCALE FROM THE DRAWING ALL DIMENSIONS TO BE TAKEN FROM DIMENSION STRINGS.
3. WHERE ANY DISCREPANCIES ARE FOUND BETWEEN DIMENSIONS THESE MUST BE BROUGHT TO THE ATTENTION OF THE ARCHITECTS FOR RESOLUTION.
4. WHERE DISCREPANCIES EXIST BETWEEN REFERENCE OR ASSEMBLY DRAWINGS & DETAIL DRAWINGS, THE LATTER TAKE PREFERENCE.

FOR PLANNING

STUDIO E ARCHITECTS LTD

Palace Wharf, Rainville Road,
London, W6 9HN,
Tel. 020 7385 7126
Fax. 020 7381 4995

OCTOBER GALLERY

PROJECT

EXISTING ELEVATION COURTYARD - SOUTH

DRAWING

1:25@A3 NOV 2006

SCALE

DATE


1151 PL022

X


DWG. NO.

REVISION


CHECKED

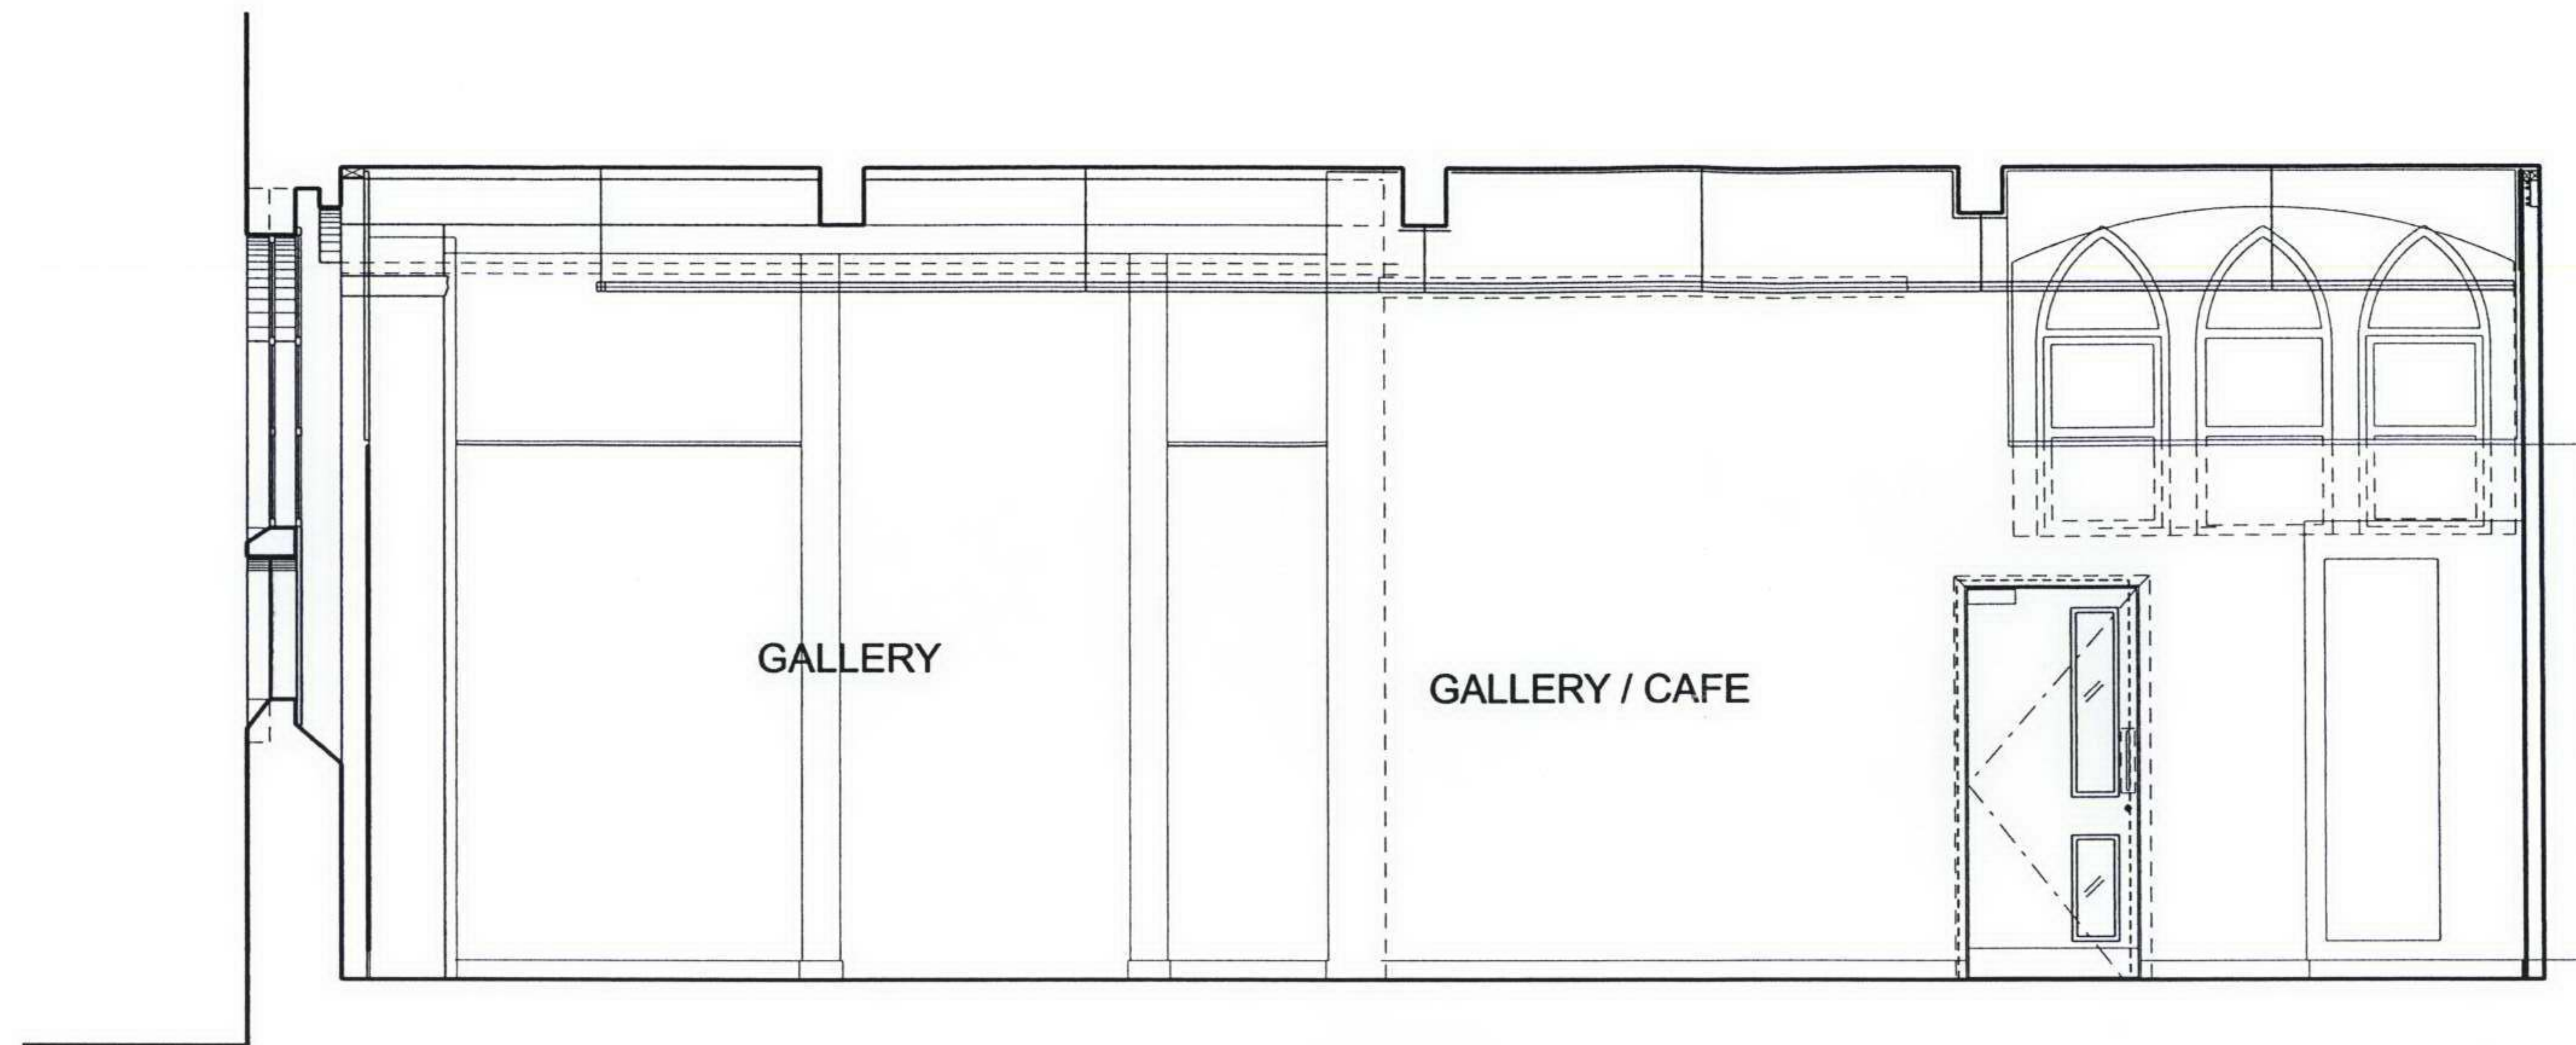


GALLERY SECTION 01 NORTH

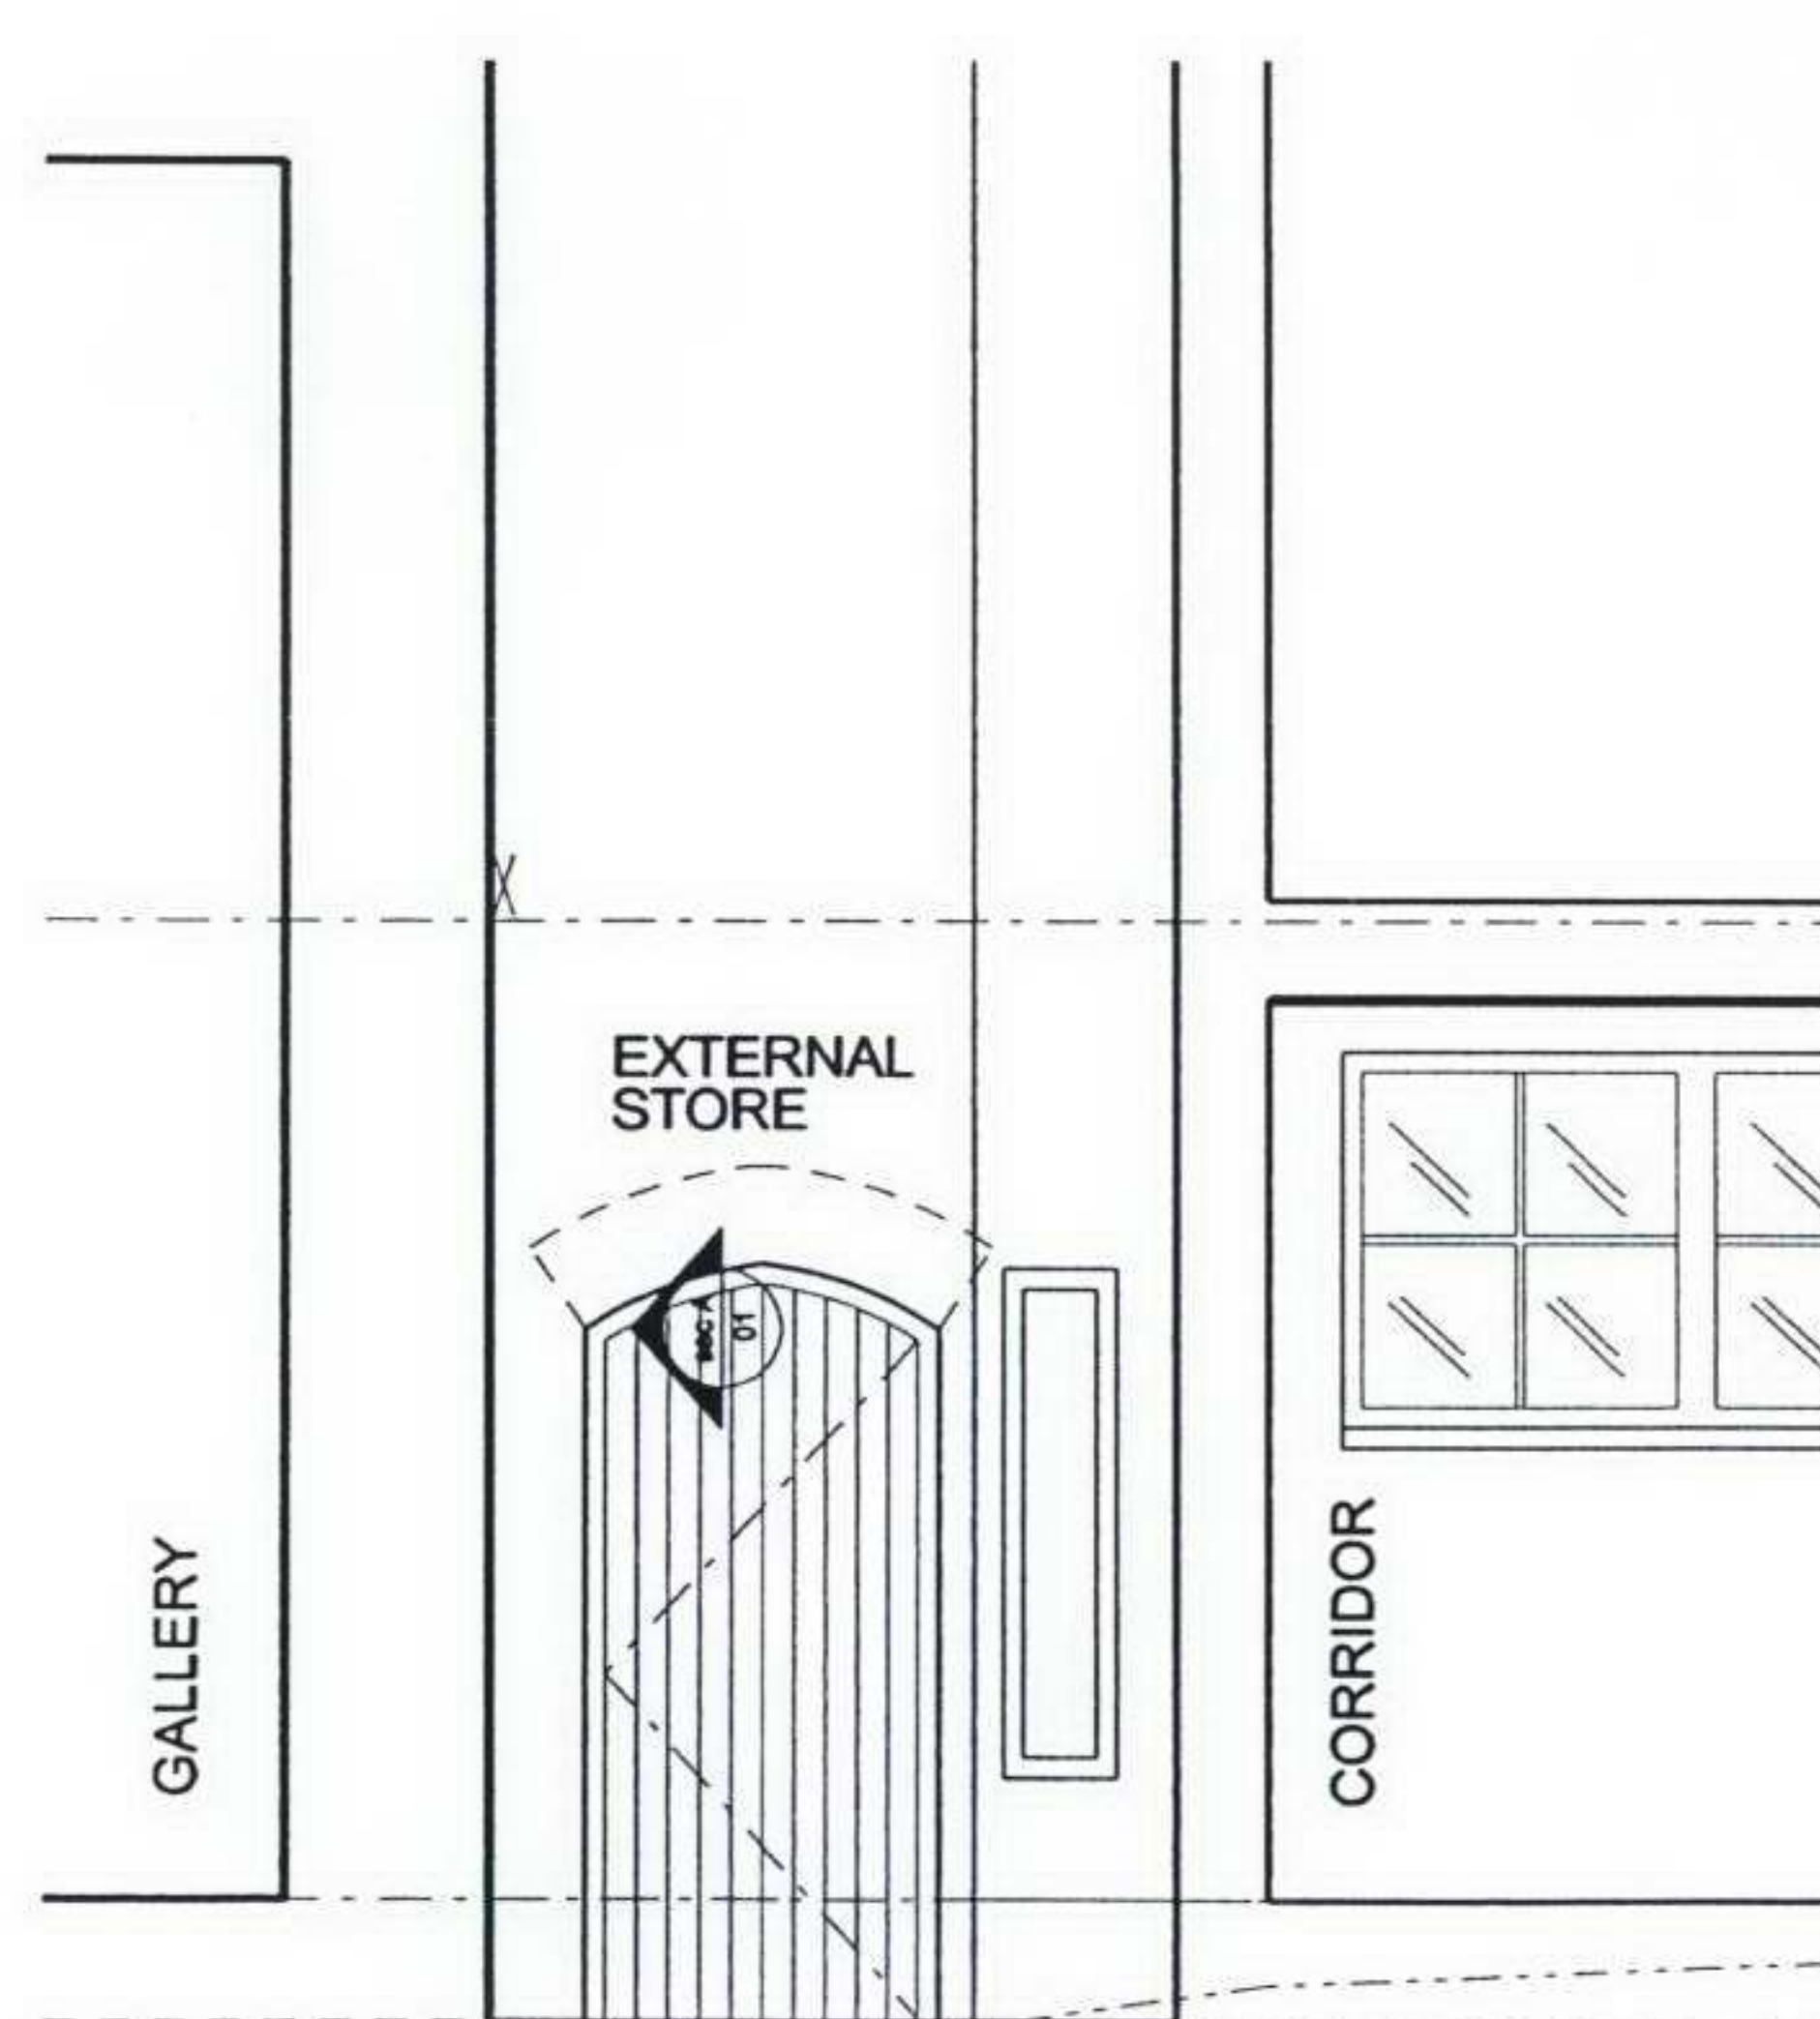

STORE SECTION 02 NORTH

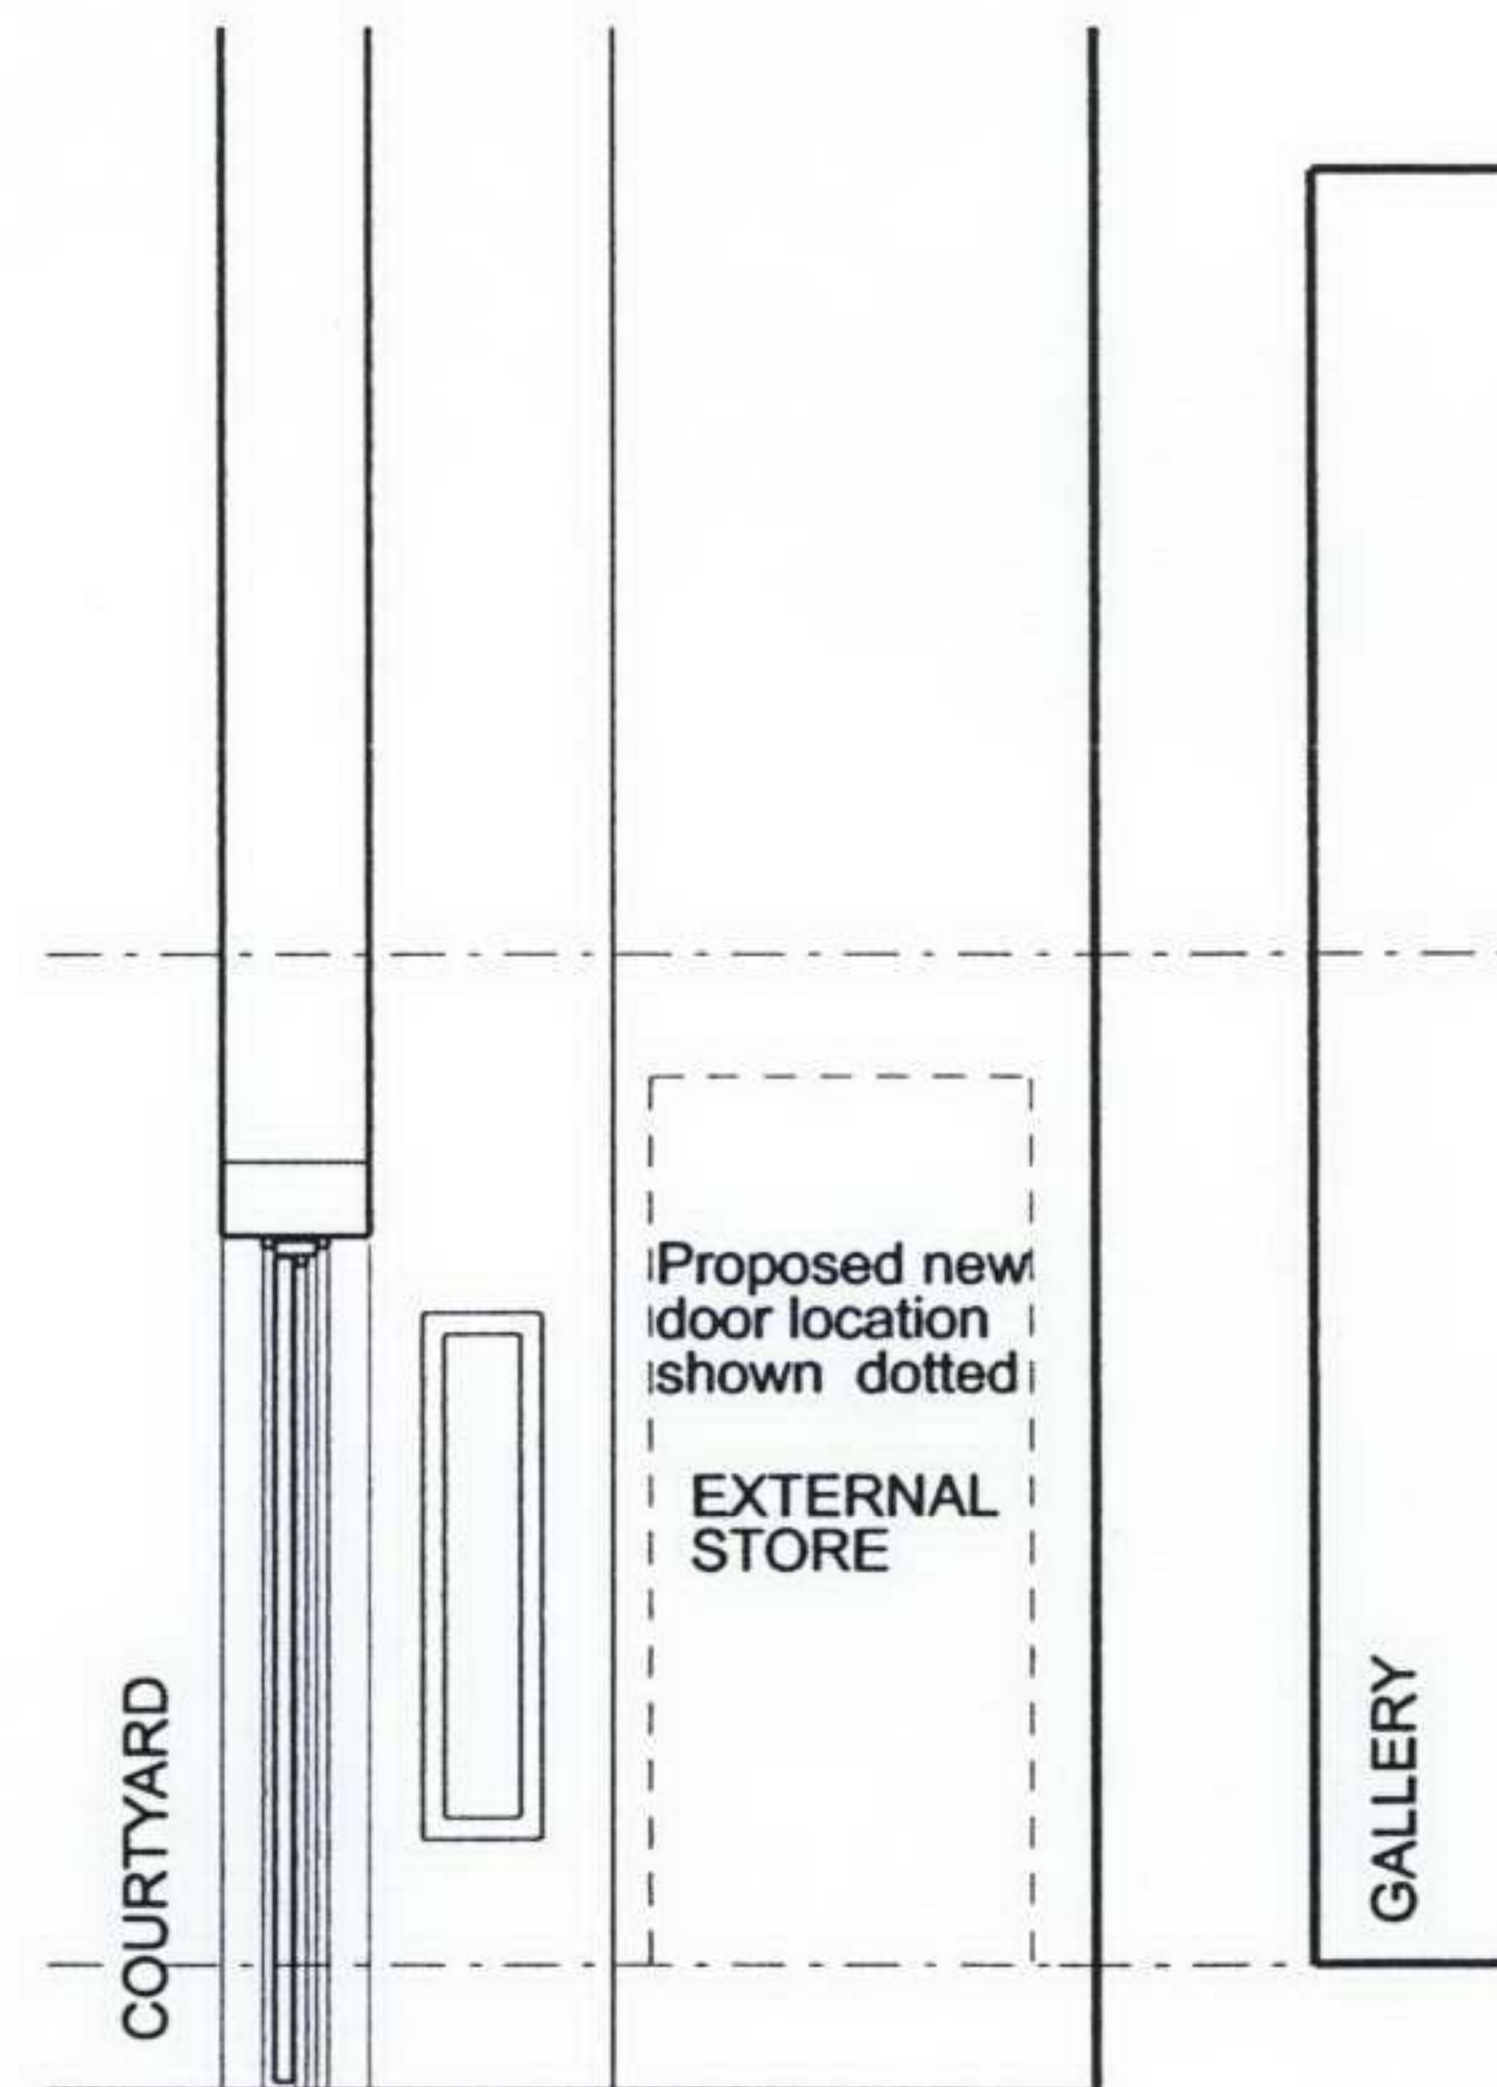

STORE SECTION 03 EAST

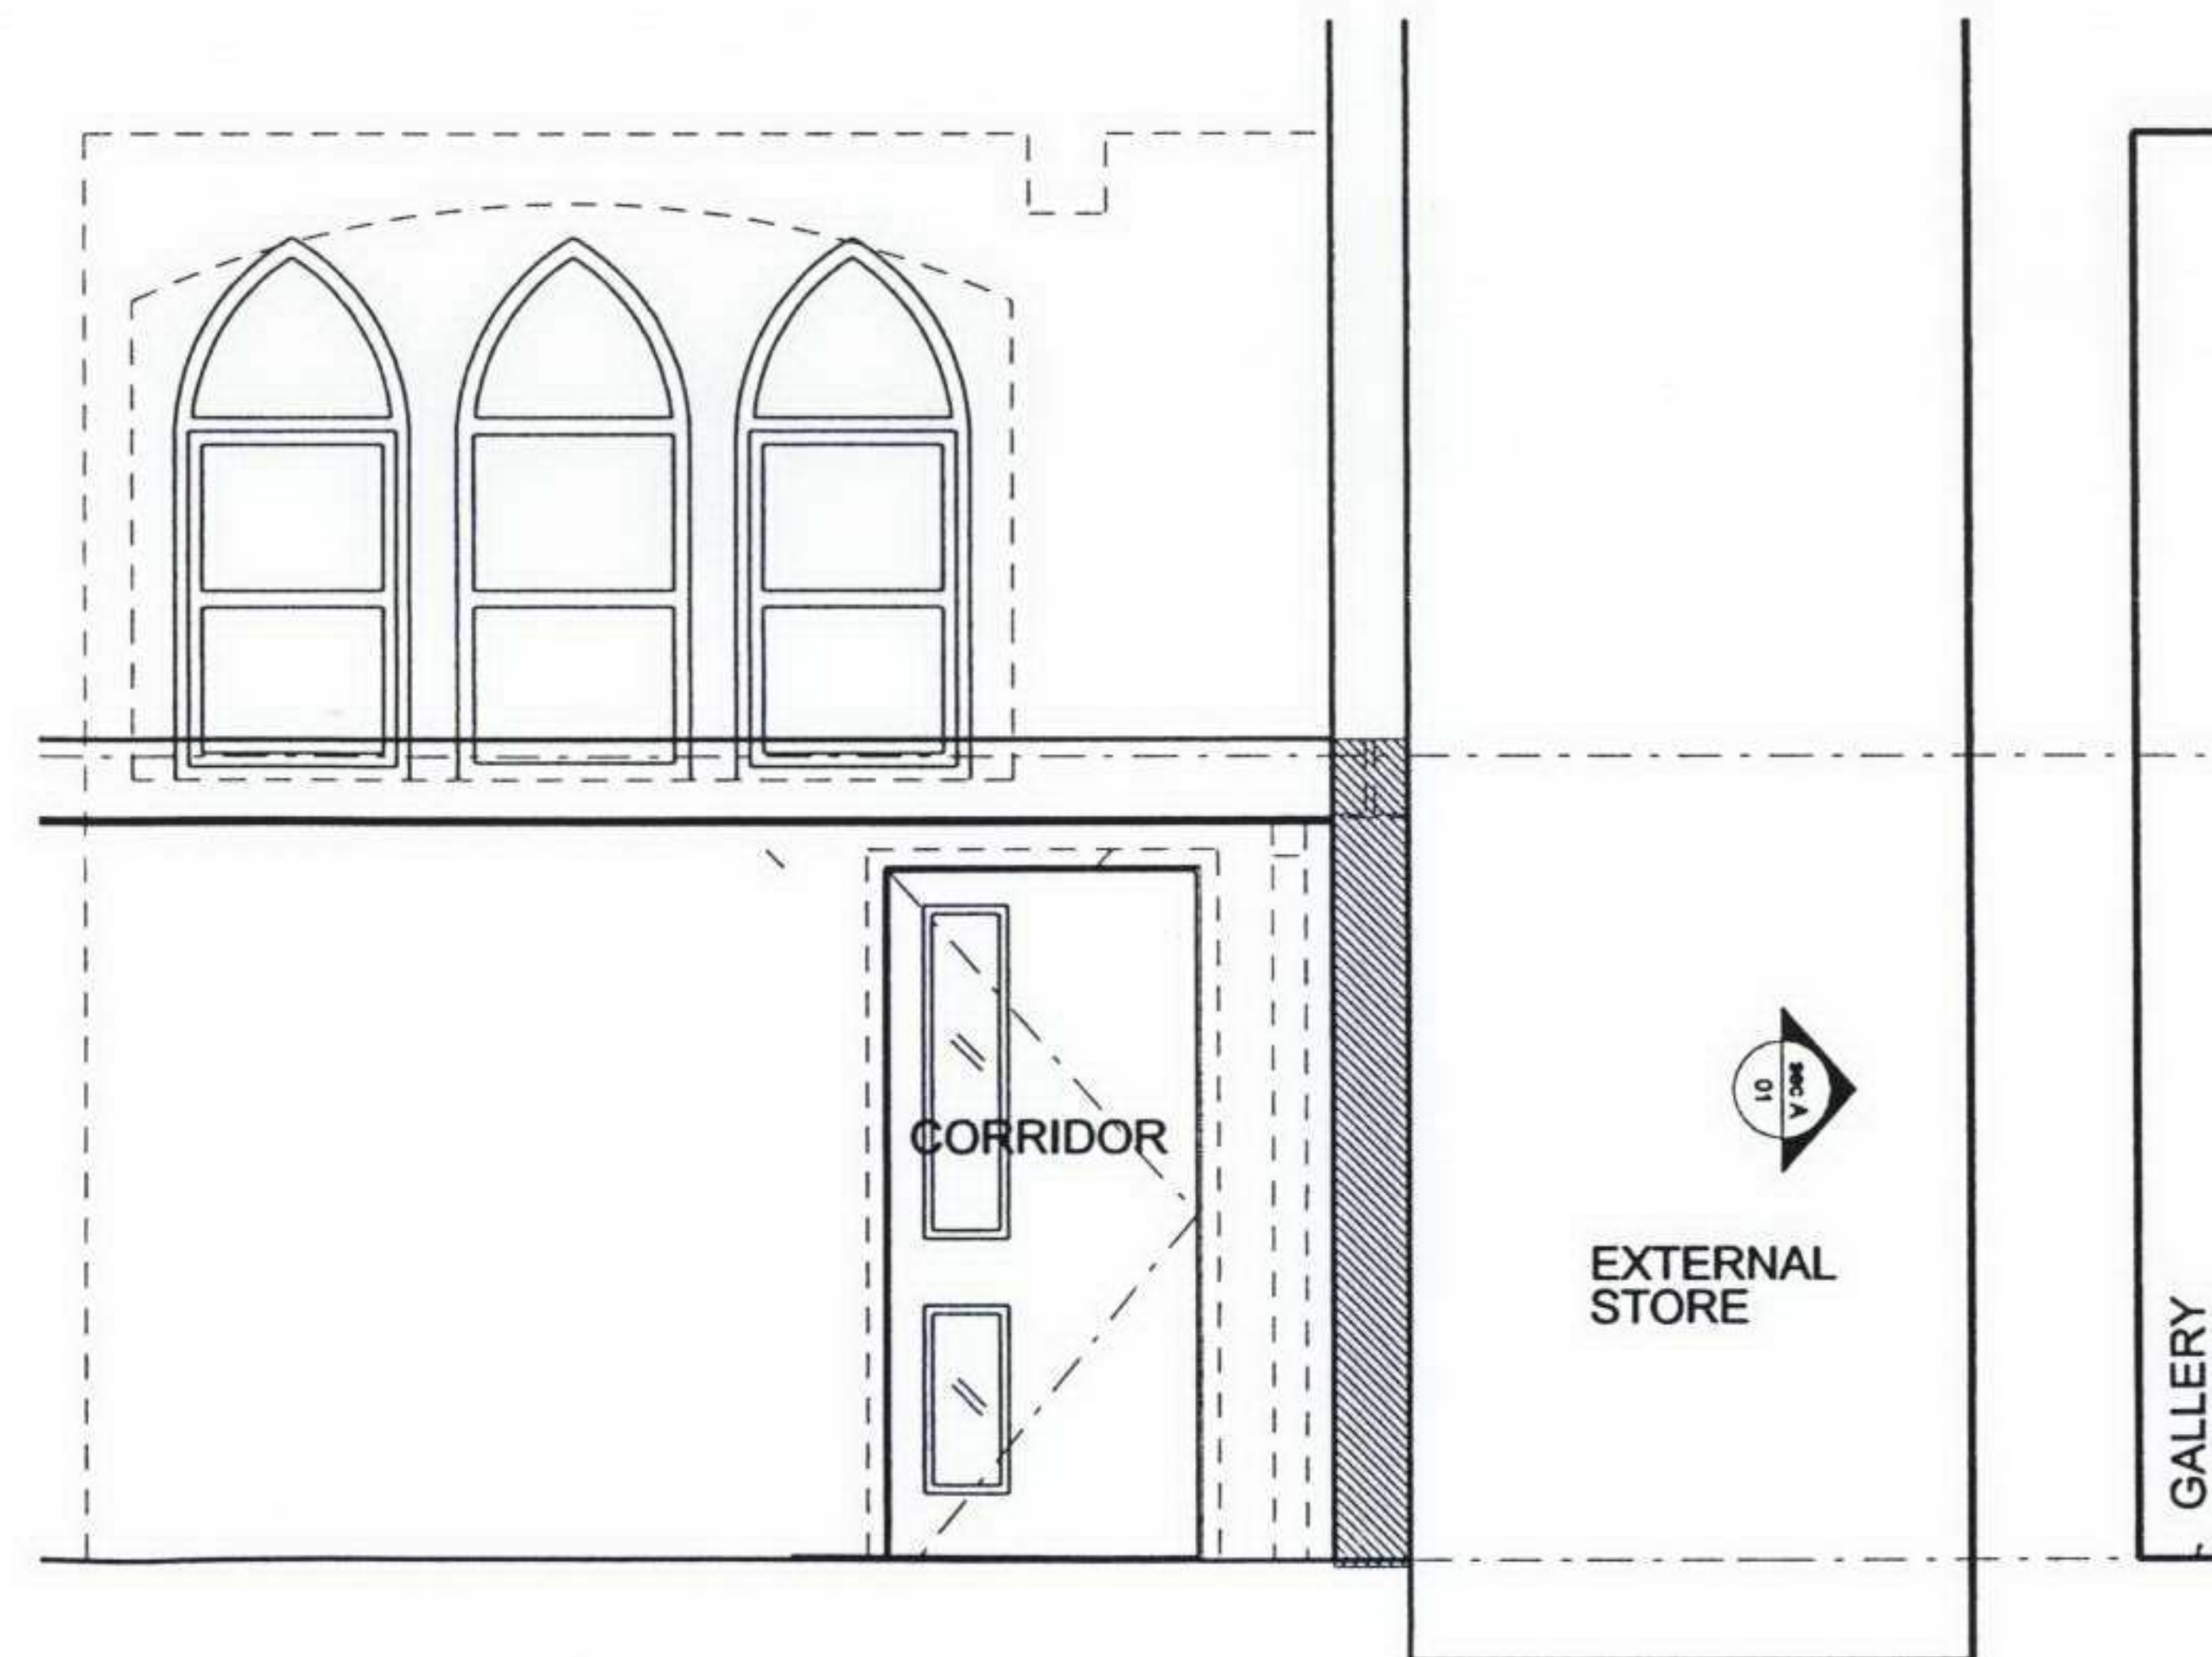

STORE SECTION 04 SOUTH

NOTE

1. THIS DRAWING IS COPYRIGHT STUDIO E ARCHITECTS LTD.
2. THE CONTRACTOR MUST NOT SCALE FROM THE DRAWING ALL DIMENSIONS TO BE TAKEN FROM DIMENSION STRINGS.
3. WHERE ANY DISCREPANCIES ARE FOUND BETWEEN DIMENSIONS THESE MUST BE BROUGHT TO THE ATTENTION OF THE ARCHITECTS FOR RESOLUTION.
4. WHERE DISCREPANCIES EXIST BETWEEN REFERENCE OR ASSEMBLY DRAWINGS & DETAIL DRAWINGS, THE LATTER TAKE PREFERENCE.

FOR PLANNING

STUDIO E ARCHITECTS LTD

Palace Wharf, Rainville Road,
London, W6 9HN.
Tel. 020 7385 7126
Fax. 020 7381 4995

OCTOBER GALLERY

PROJECT

INTERNAL ELEVATIONS
EXISTING

DRAWING

1:50@A3 NOV 2006

SCALE

DATE

1151 PL023

DWG. NO.

REVISION

CHECKED