




BLOCK PLAN 1:500

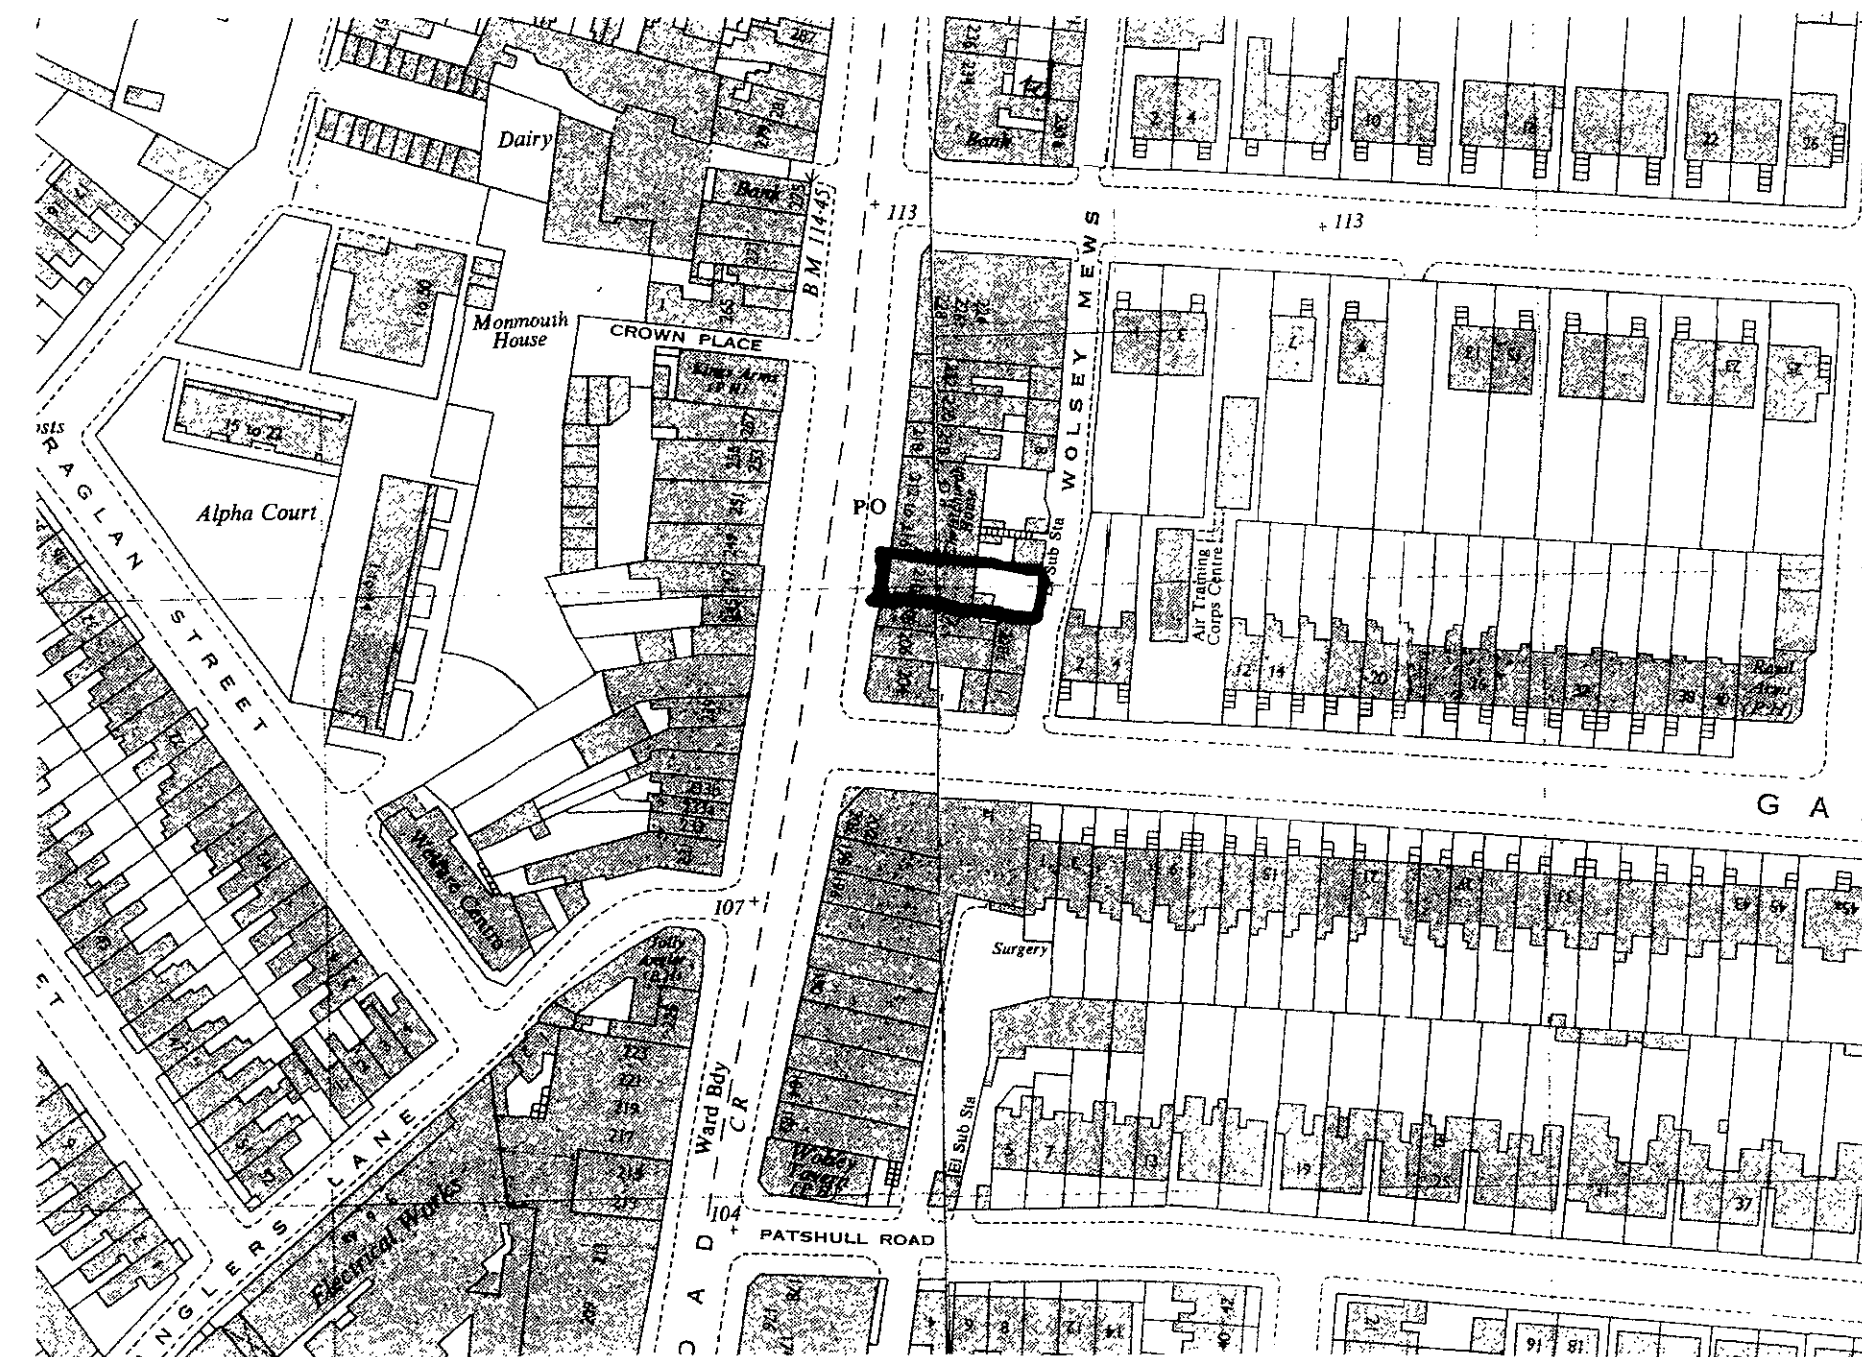

SITE PLAN 1:1250

NOTES



CHARTERED SURVEYORS
CROWN HOUSE,
265/267 KENTISH TOWN ROAD, LONDON N4 6TP
TELEPHONE 020 7267 2071, FAX 020 7485 8485
DX 46452 KENTISH TOWN
E-MAIL: surveyors@salter-rex.co.uk

PROJECT
SITE AT REAR OF 210 KENTISH TOWN ROAD, LONDON, NWS

TITLE
LOCATION AND BLOCK PLAN

SCALE AS SHOWN	DATE APRIL 2006	DRN JA
REV A	DRG NO 6462A1	JOB NO. 6462A