


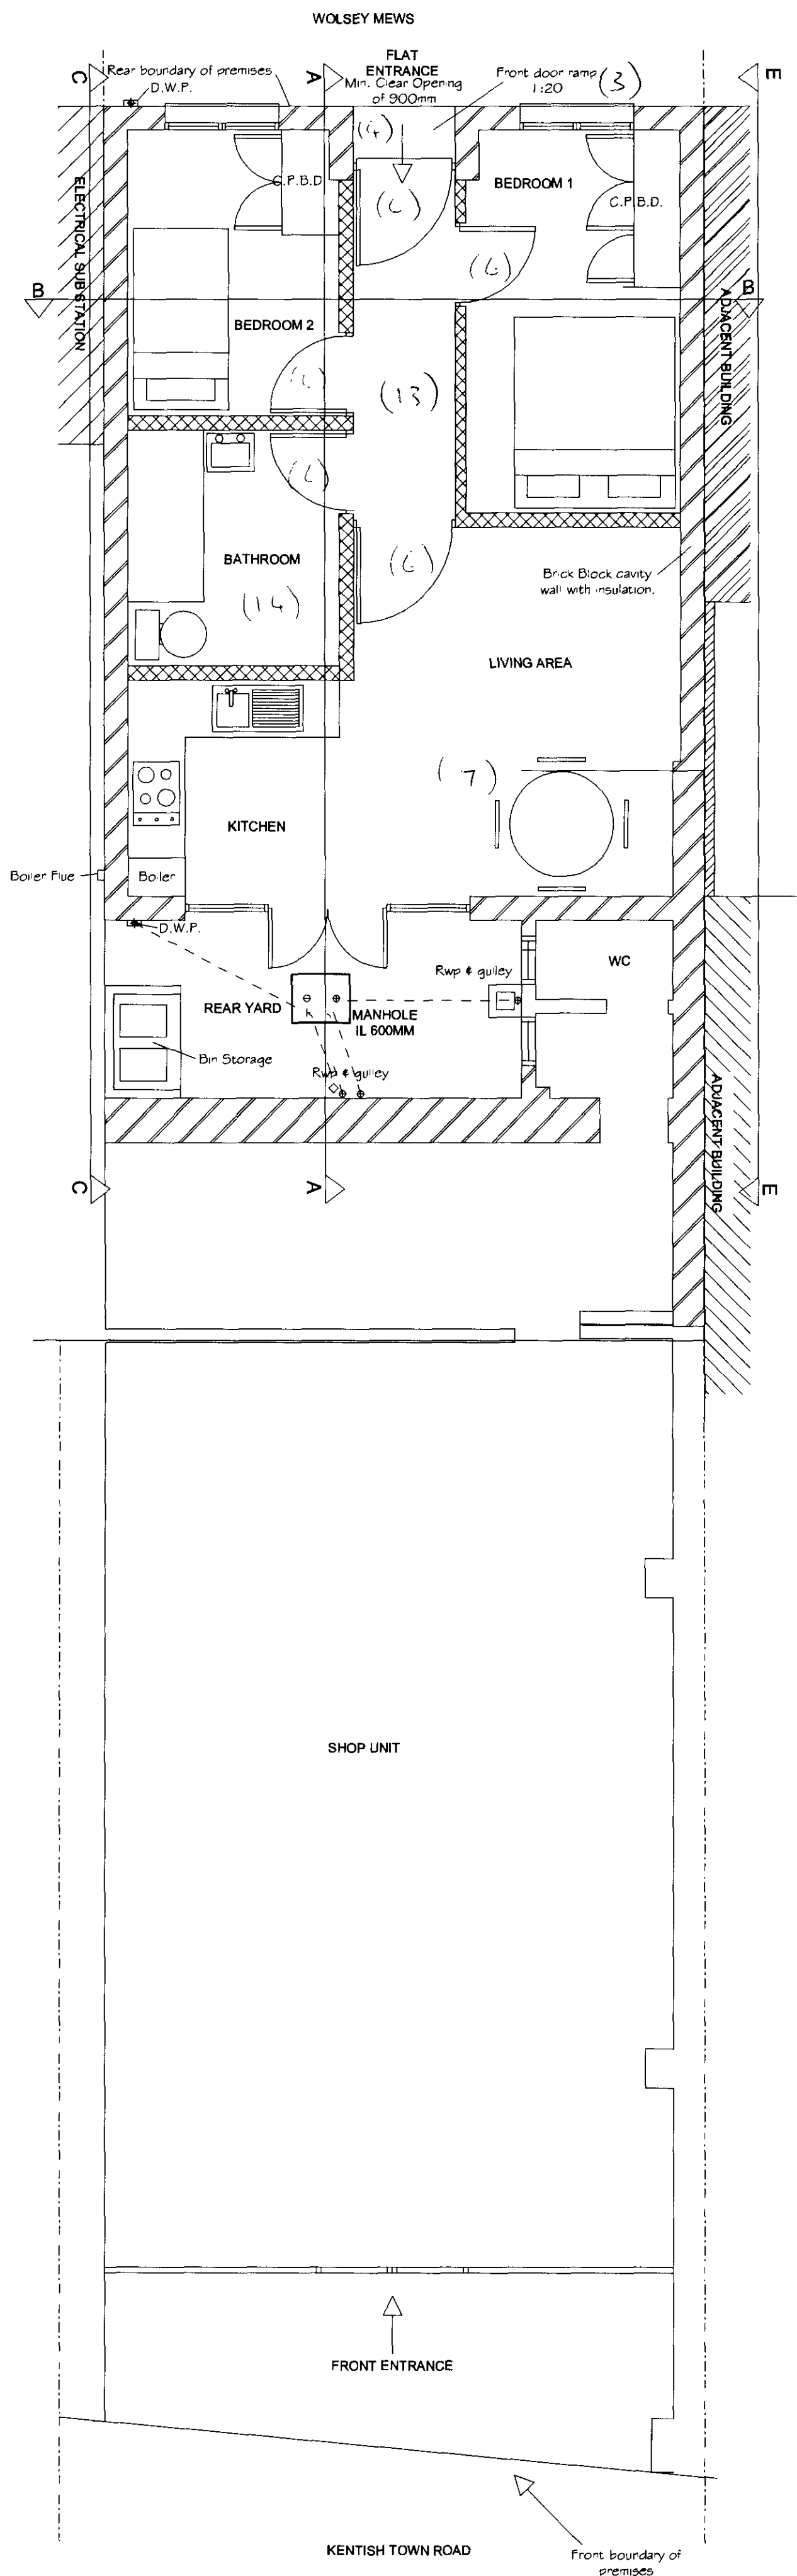

NOTES

26 MAR 2007


**SALTER
REX**

CHARTERED SURVEYORS
CROWN HOUSE,
285/287 KENTISH TOWN ROAD, LONDON NW5 2TP
TELEPHONE 020 7267 2071, FAX 020 7485 8488
DX 46452 KENTISH TOWN
E-MAIL: surveyors@salter-rex.co.uk

PROJECT
SITE AT REAR OF 210 KENTISH TOWN ROAD
LONDON
NW5

TITLE
PROPOSED GROUND FLOOR PLAN

SCALE 1/50	DATE 15-11-06	DRN J.A
REV	DRG NO 6462.A/50	JOB NO. 6462.A

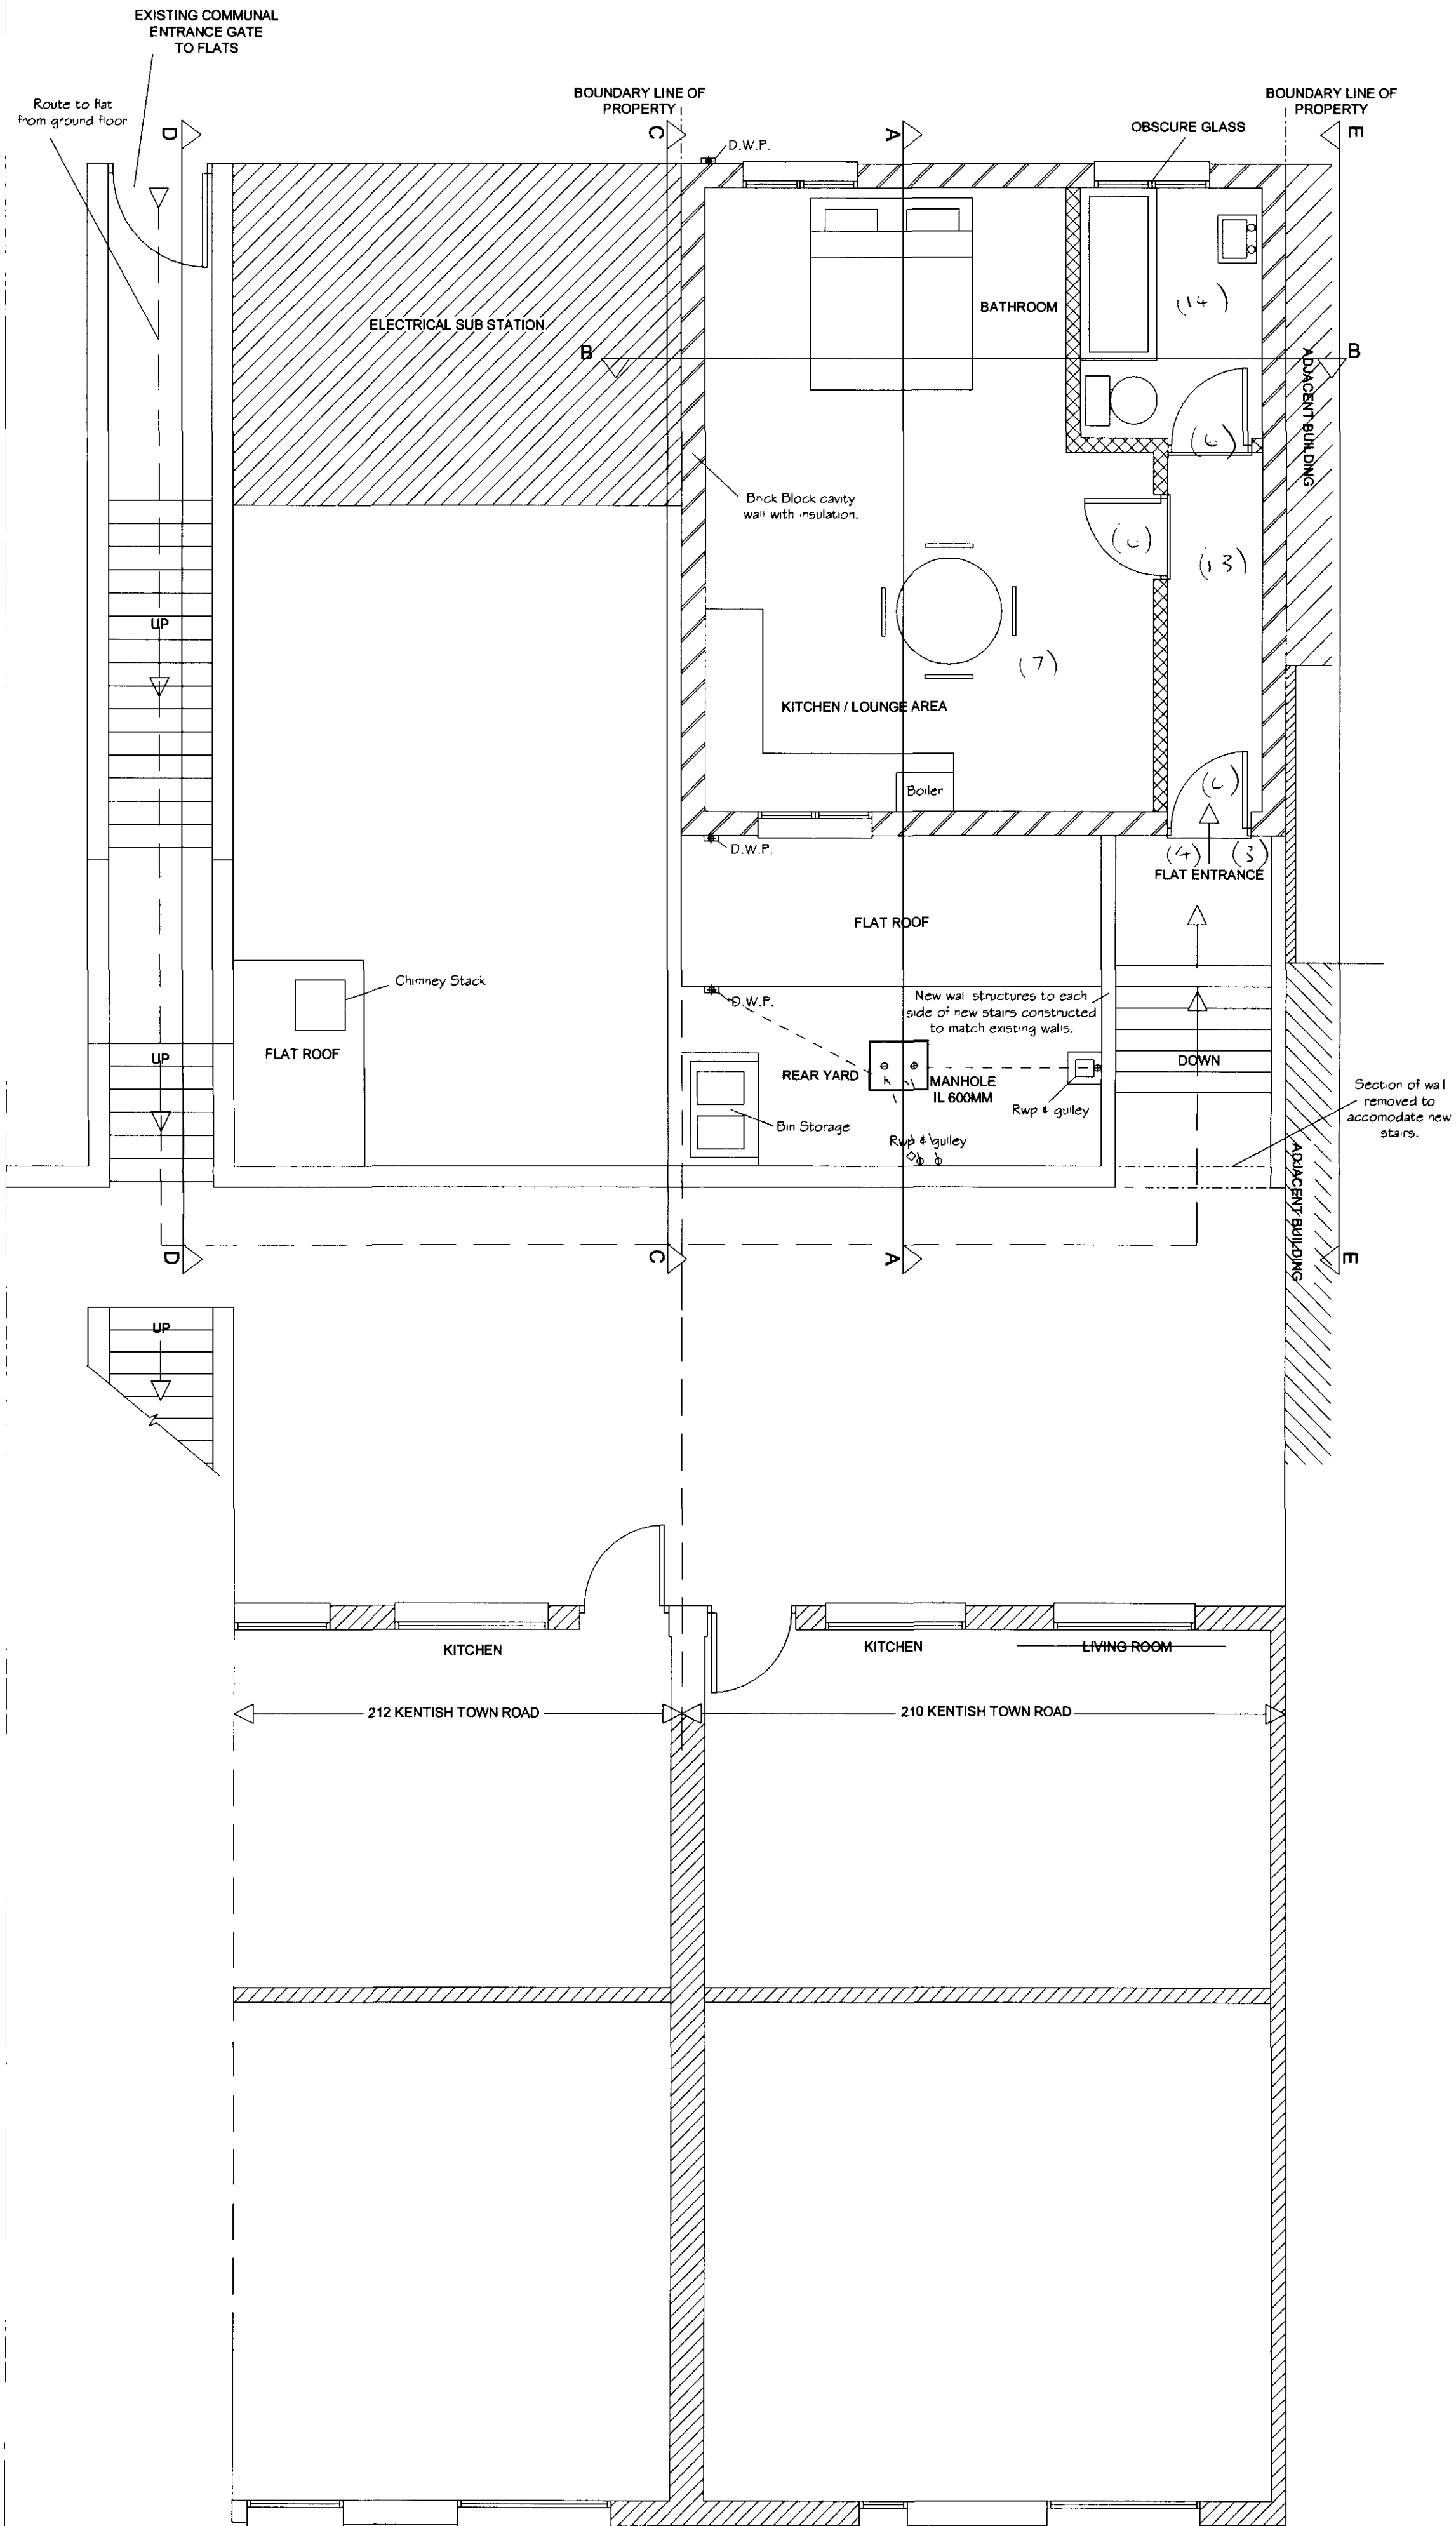

NOTES




CHARTERED SURVEYORS
CROWN HOUSE,
285/287 KENTISH TOWN ROAD, LONDON NW5 2TP
TELEPHONE 020 7267 2071, FAX 020 7485 8488
DX 48452 KENTISH TOWN
E-MAIL: surveyors@salter-rex.co.uk

PROJECT
SITE AT REAR OF 210 KENTISH TOWN ROAD
LONDON
NW5

TITLE
PROPOSED FIRST FLOOR FLOORPLANS

SCALE	DATE	DRN
1/50	15-11-08	J.A
REV	DRG NO	JOB NO.
	6462.A/A6	6462.A

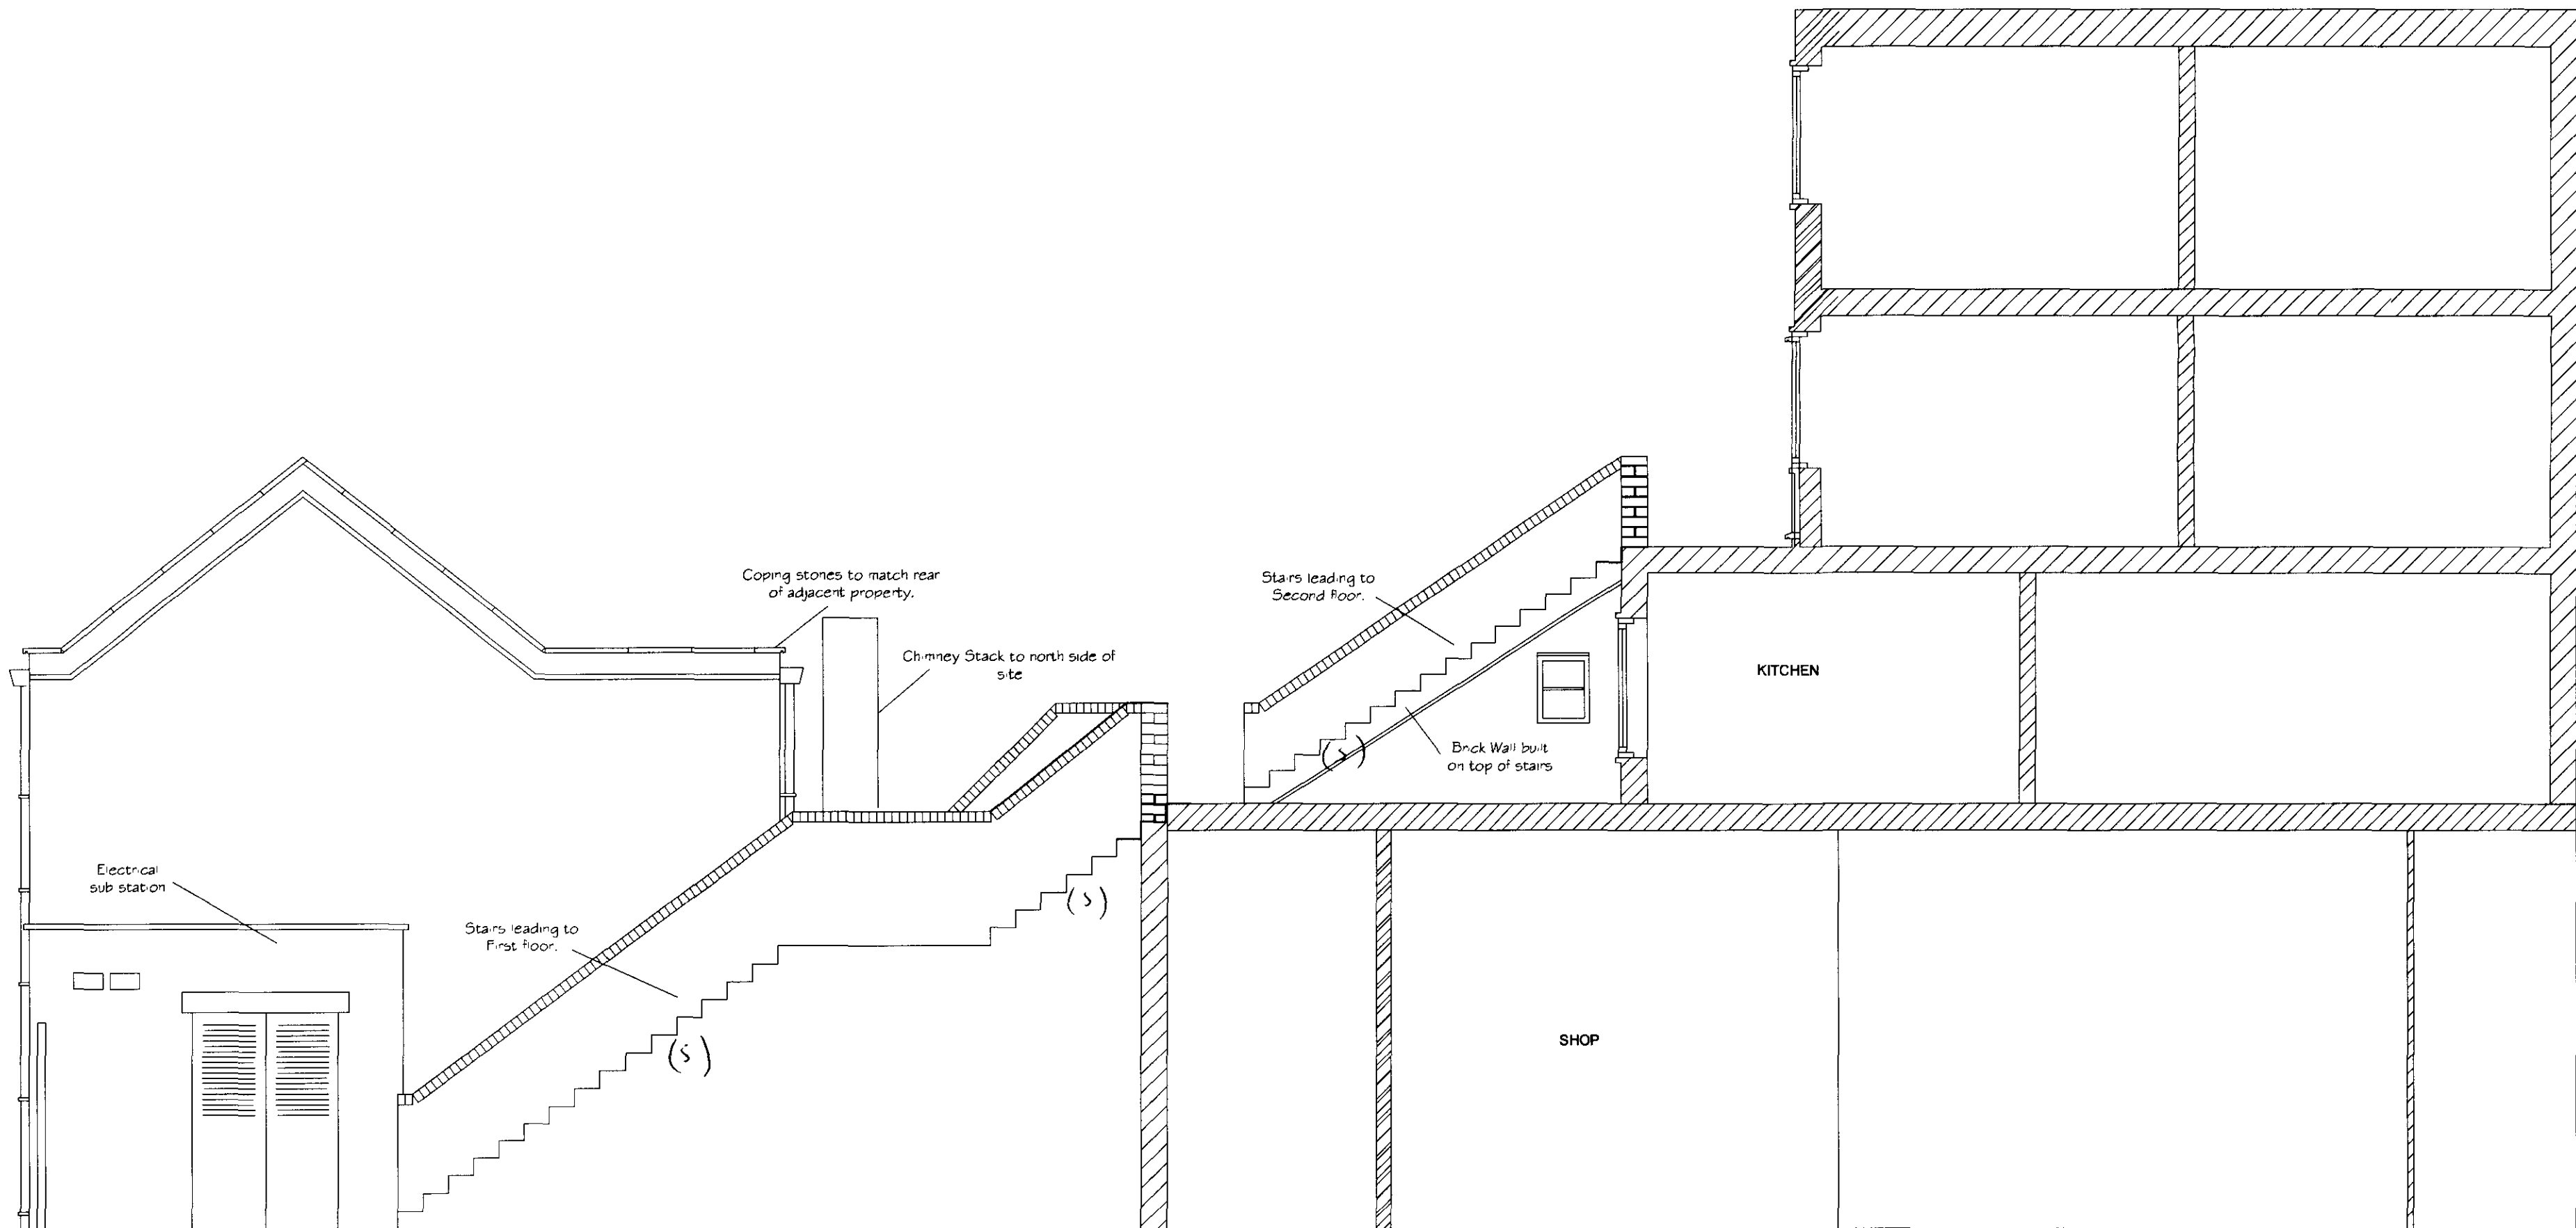

NOTES



CHARTERED SURVEYORS
CROWN HOUSE,
285/287 KENTISH TOWN ROAD, LONDON NW5 2TP
TELEPHONE 020 7267 2071, FAX 020 7485 8488
DX 46452 KENTISH TOWN
E-MAIL: surveyors@salter-rex.co.uk



PROJECT

SITE AT REAR OF 210 KENTISH TOWN ROAD
LONDON
NW5


TITLE

PROPOSED SIDE ELEVATION
CROSS SECTION D-D


SCALE	DATE	DRN
1/50	15-11-06	J.A
REV	DRG NO	JOB NO.
	6462.A/A8	6462.A

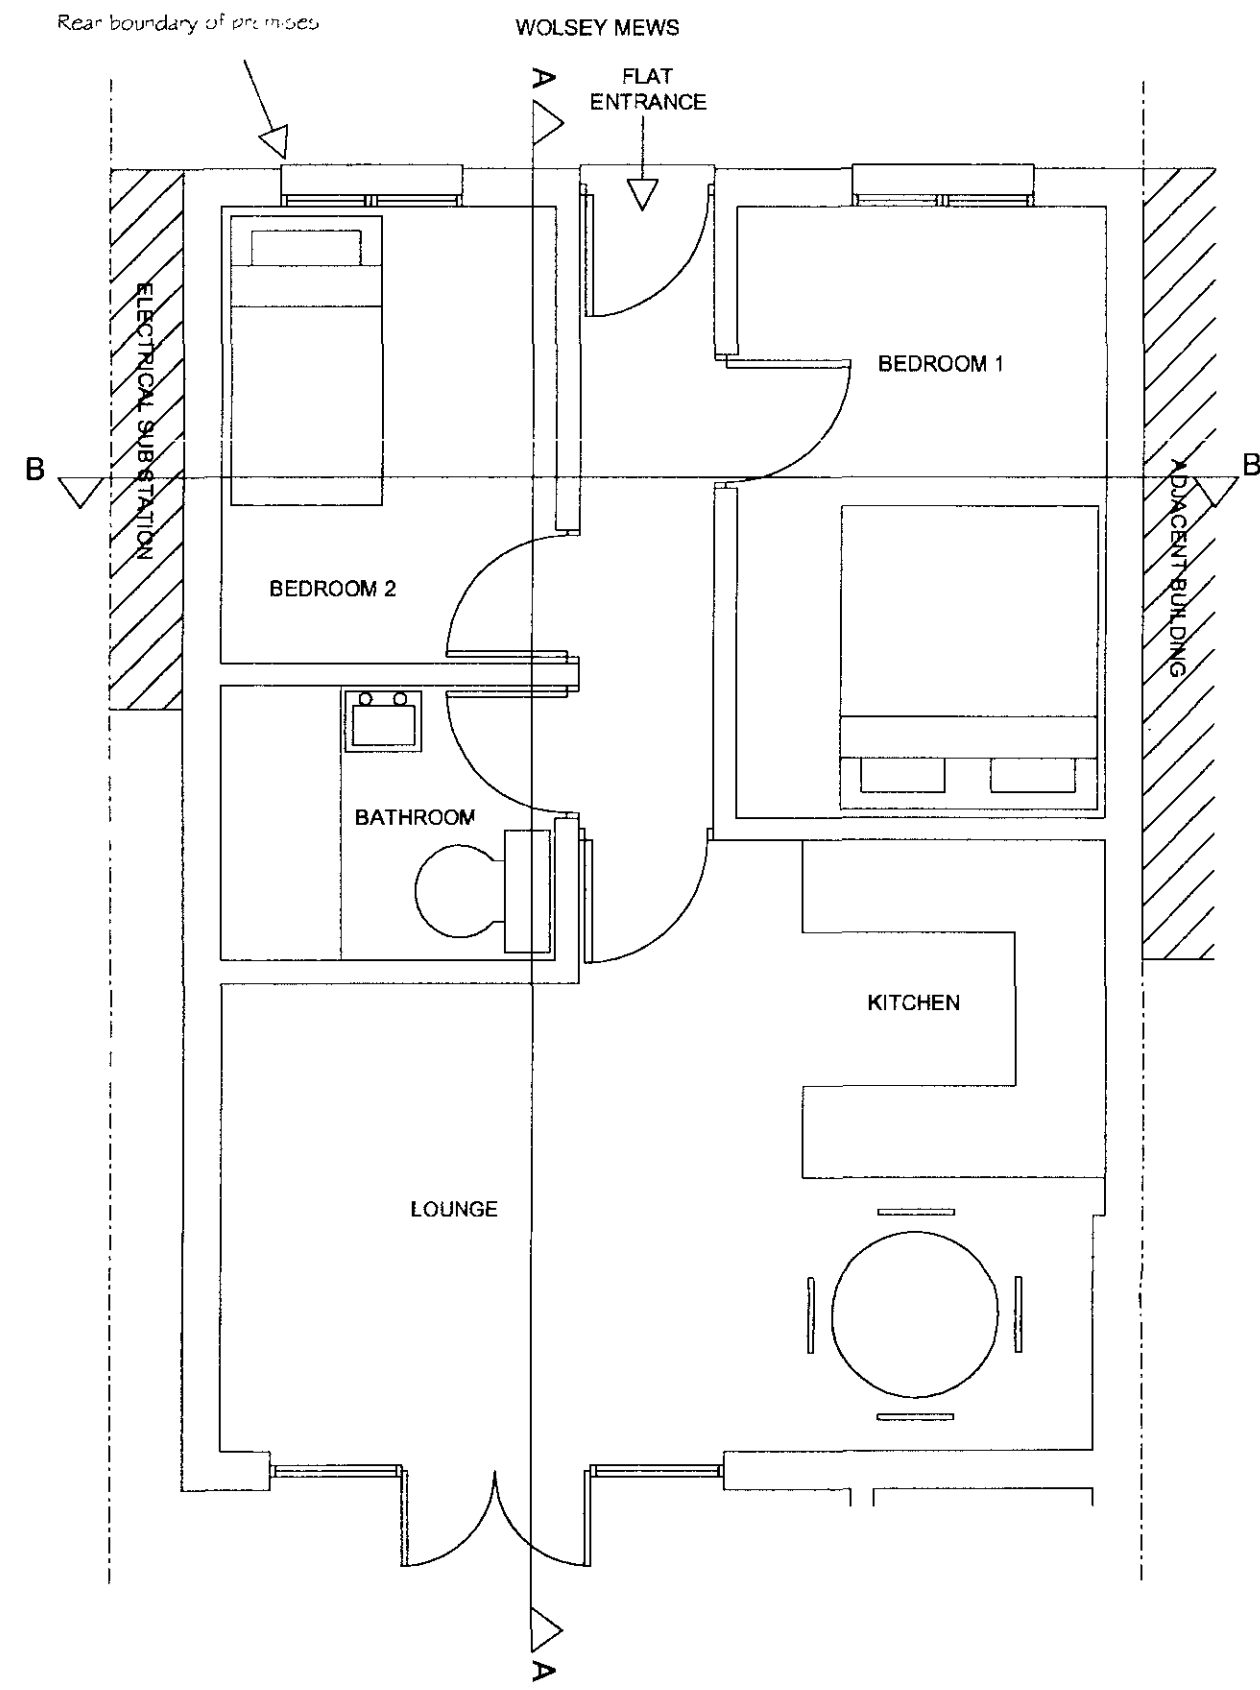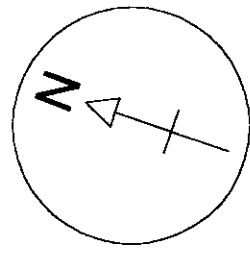

GROUND FLOOR AS PROPOSED

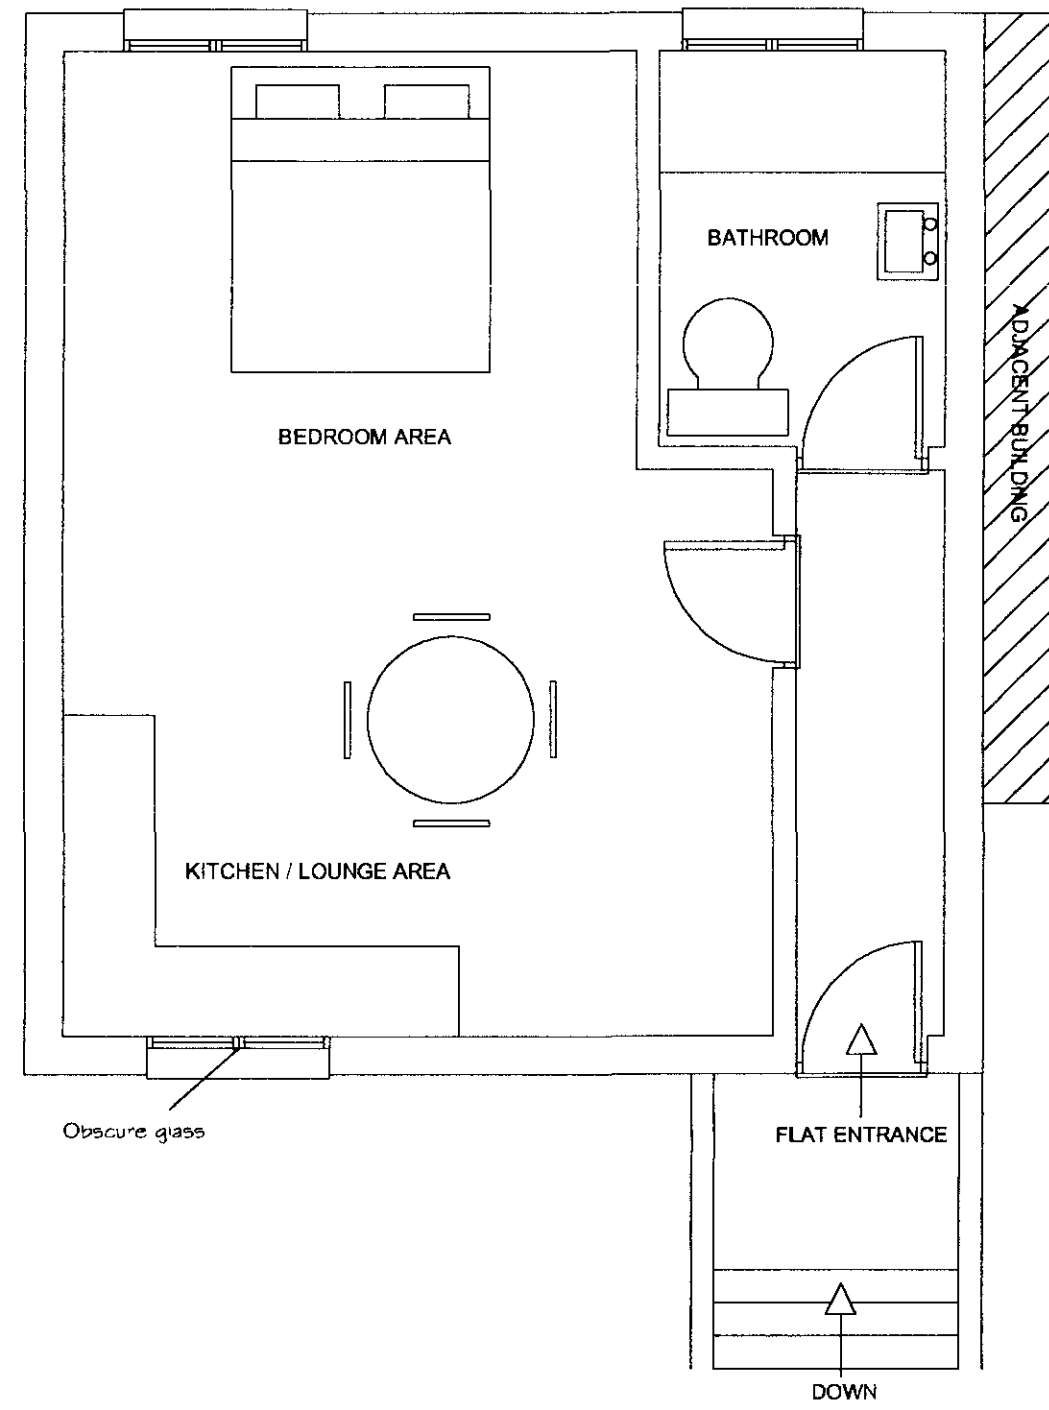

FIRST FLOOR AS PROPOSED

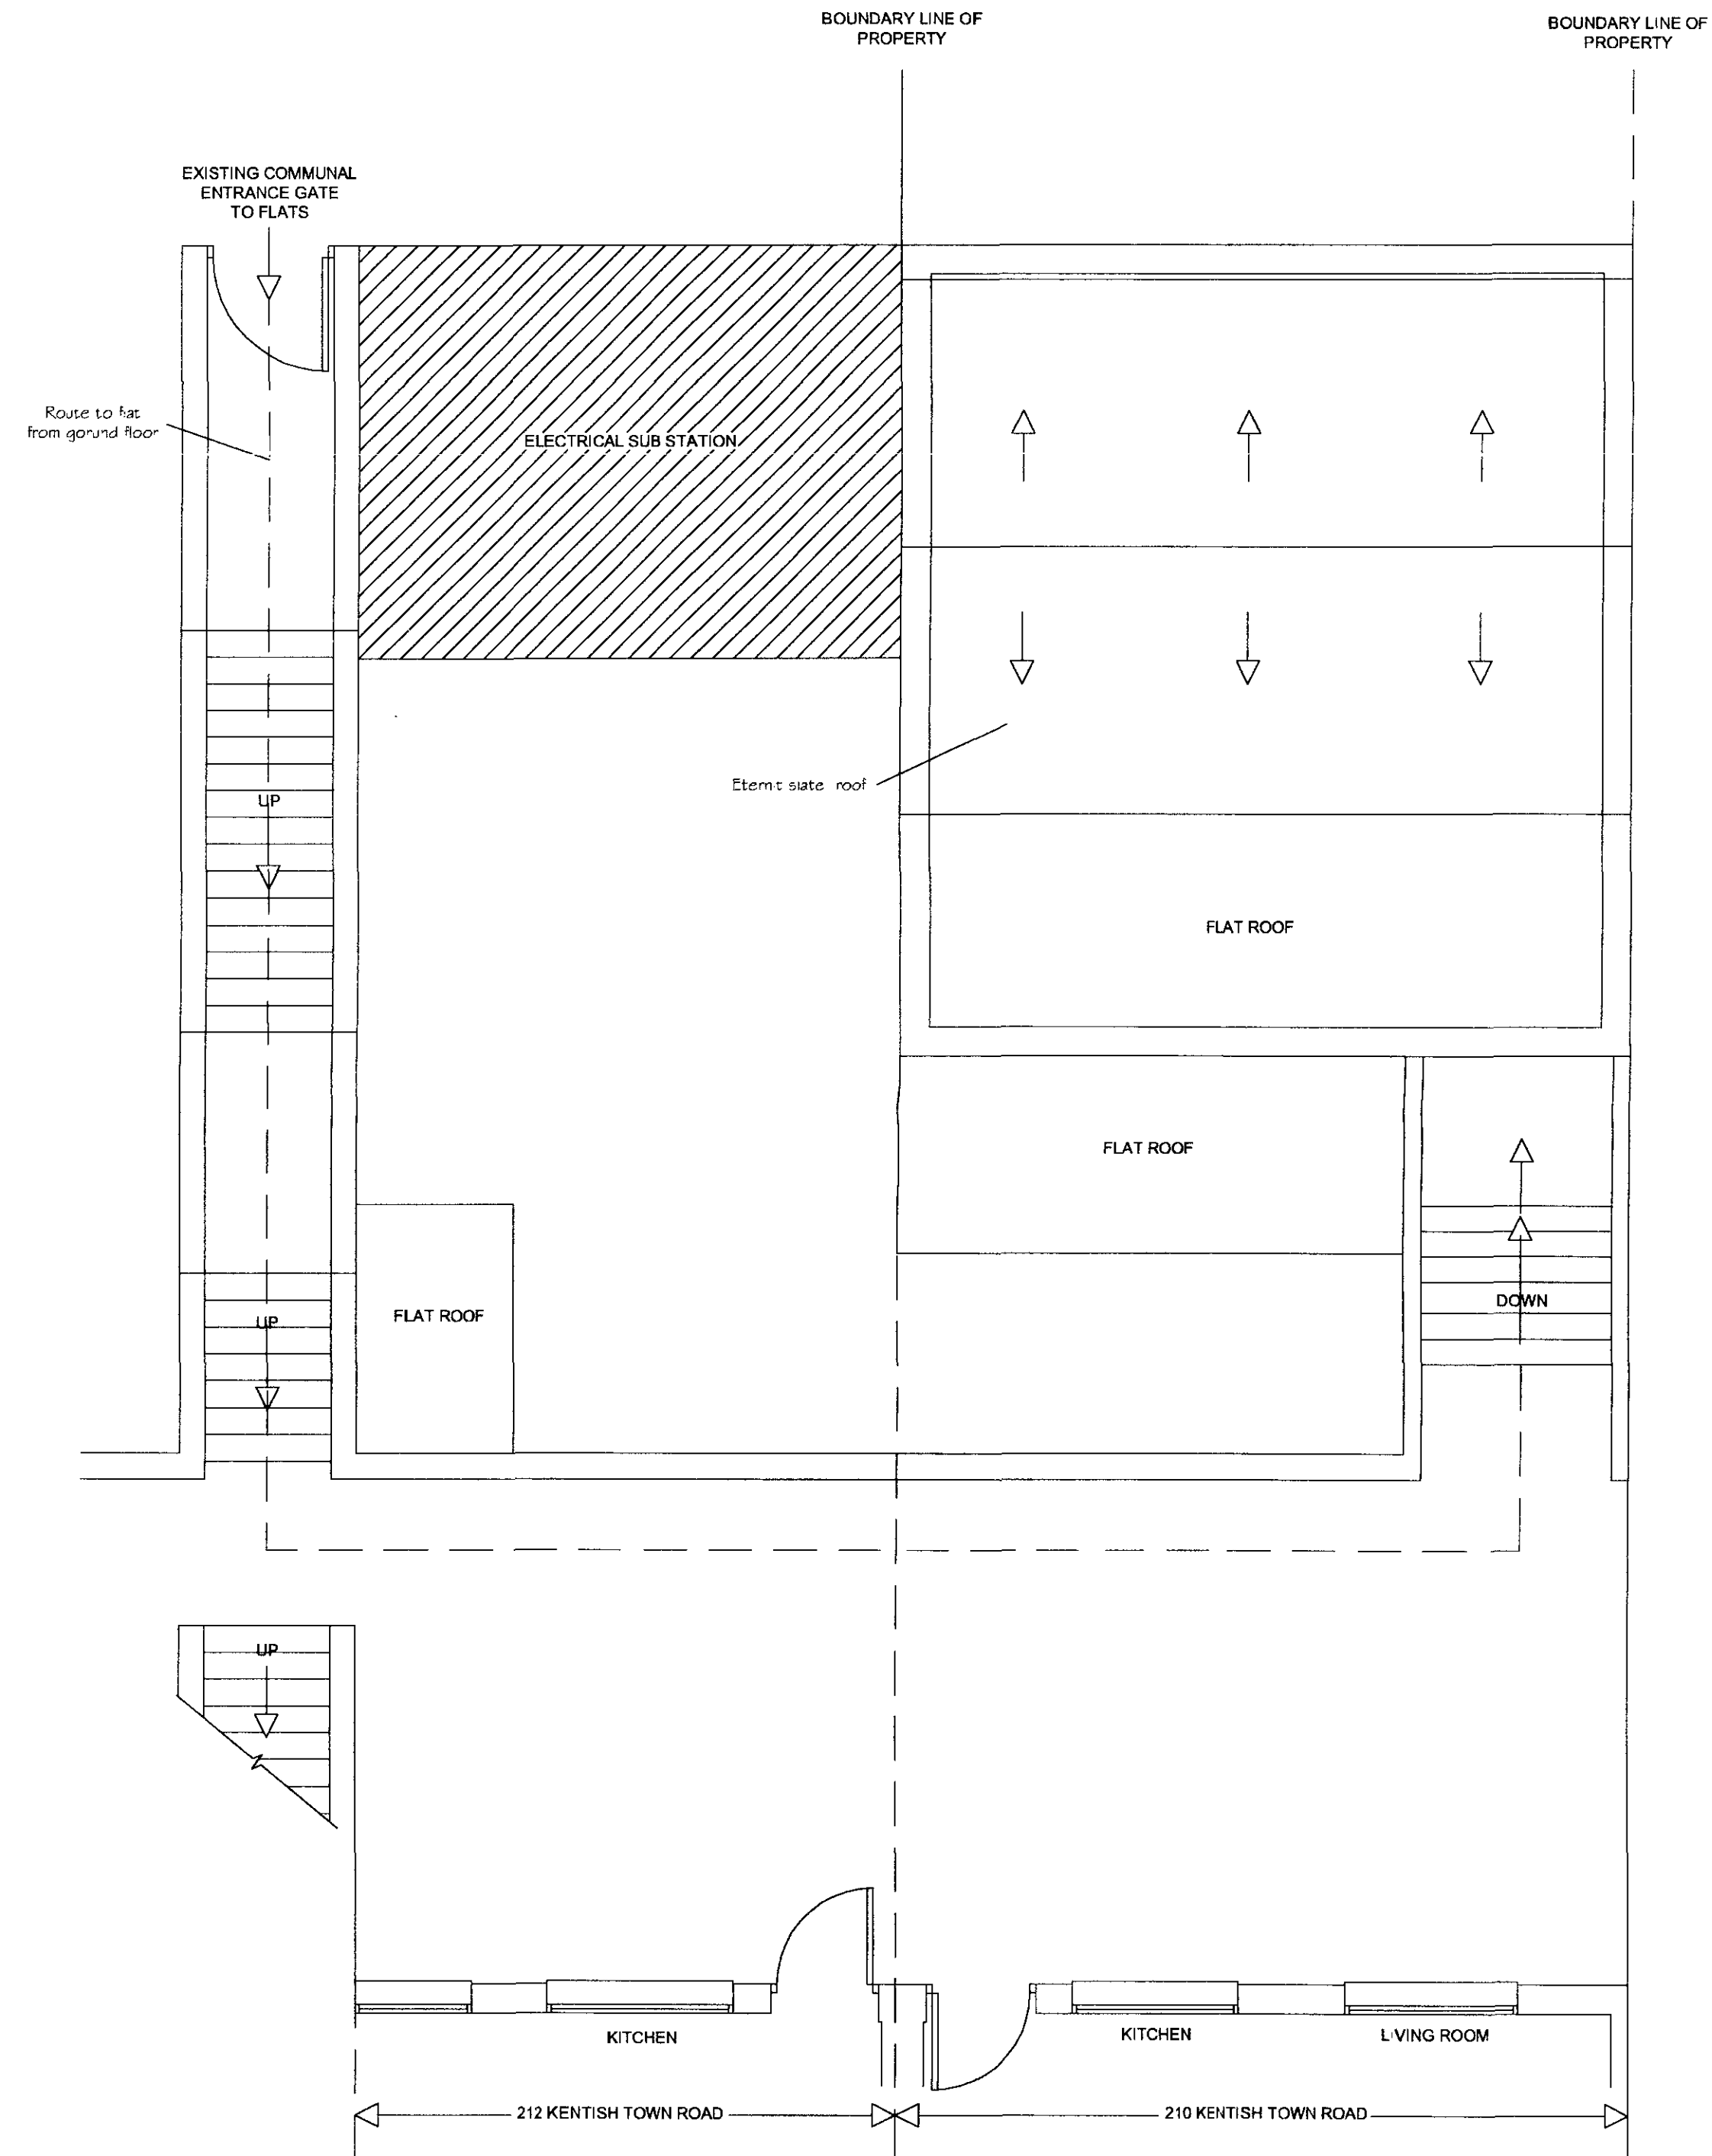

ROOF PLAN AS PROPOSED

NOTES




CHARTERED SURVEYORS
CROWN HOUSE,
265/267 KENTISH TOWN ROAD, LONDON NW5 2TP
TELEPHONE 020 7267 2071, FAX 020 7485 9488
DX 46452 KENTISH TOWN
E-MAIL: surveyors@salter-rex.co.uk

PROJECT
SITE AT REAR OF 210 KENTISH TOWN ROAD, LONDON, NW5

TITLE
FLOOR PLANS AND ROOF PLAN AS PROPOSED

SCALE	DATE	DRN
1:50	JULY 2006	J.A.
REV	DRG NO	JOB NO
B	6462 A3	6462 A

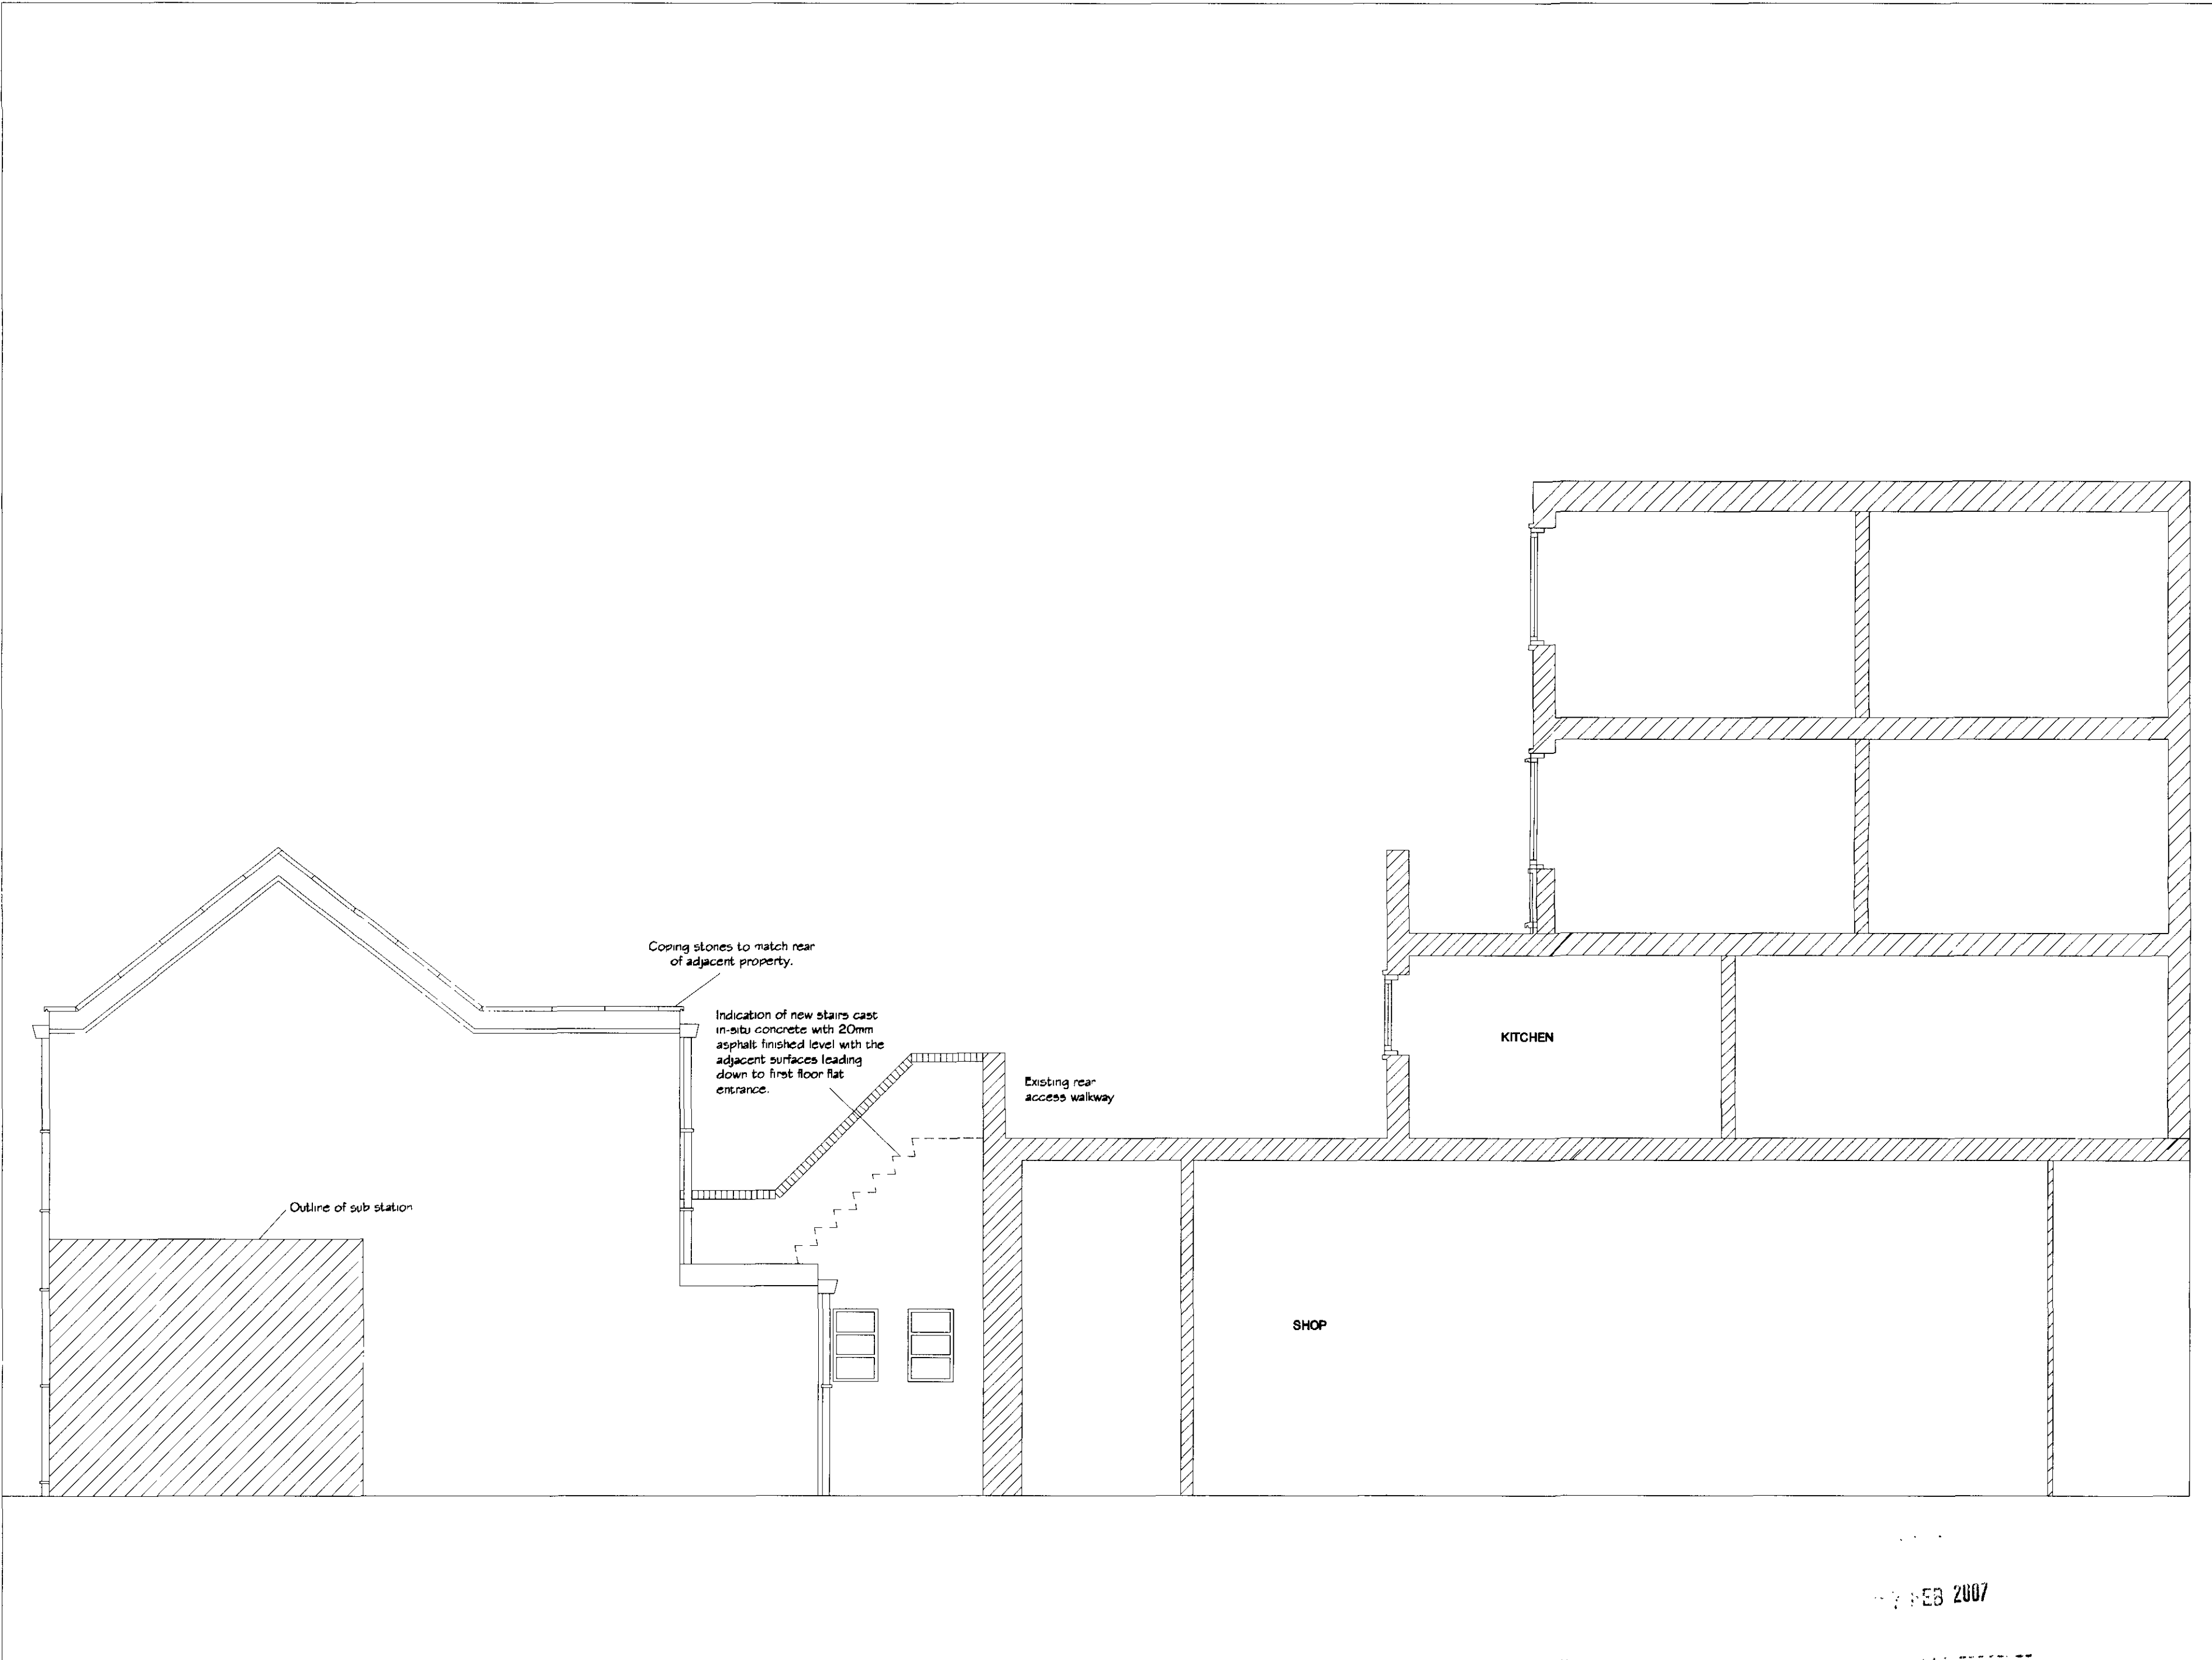

NOTES




CHARTERED SURVEYORS
CROWN HOUSE,
265/267 KENTISH TOWN ROAD, LONDON NW6 2TP
TELEPHONE 020 7267 2071, FAX 020 7465 8488
DX 46482 KENTISH TOWN
E-MAIL: surveyors@salter-rex.co.uk

PROJECT
SITE AT REAR OF 210 KENTISH TOWN ROAD
LONDON
NW5

TITLE
PROPOSED NORTH ELEVATION
CROSS SECTION C-C
INDICATING LOCATION OF STAIRS

SCALE 1/50	DATE 15-11-06	DRN JA
REV A	DRG NO 8482.A4	JOB NO. 8482.A

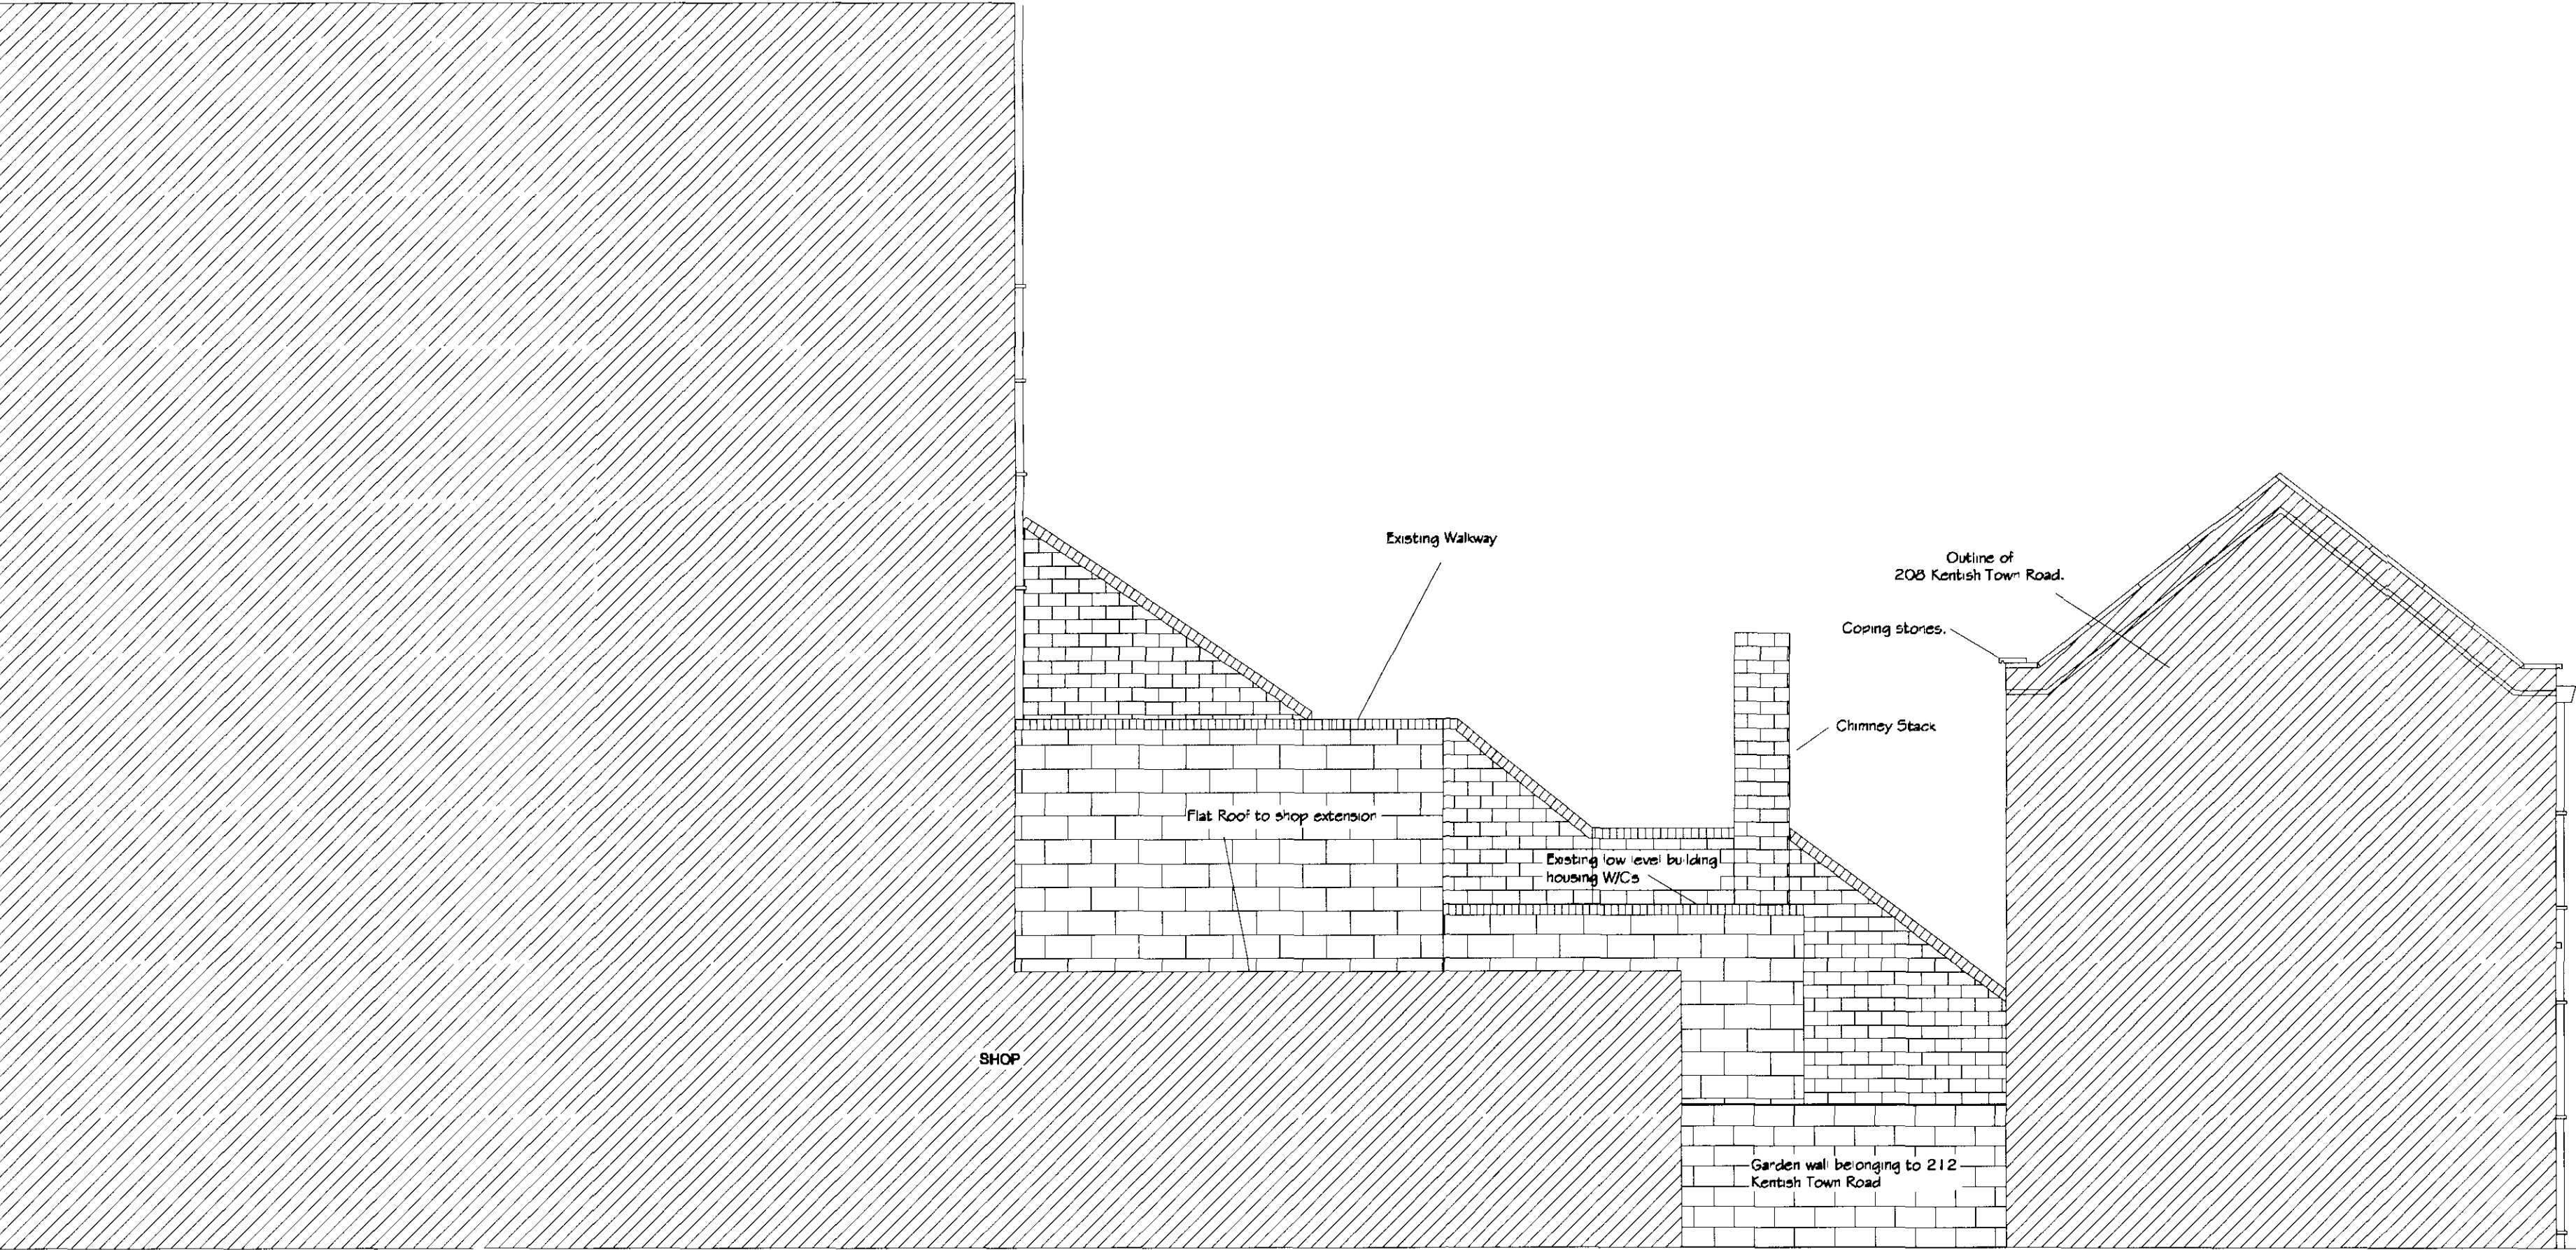

NOTES




CHARTERED SURVEYORS
CROWN HOUSE,
265/267 KENTISH TOWN ROAD, LONDON NW5 2TP
TELEPHONE 020 7267 2071, FAX 020 7485 8485
DX 48482 KENTISH TOWN
E-MAIL: surveyors@salter-rex.co.uk

PROJECT
SITE AT REAR OF 210 KENTISH TOWN ROAD
LONDON
NW5


TITLE
PROPOSED SOUTH FACING
ELEVATION
CROSS SECTION E-E
INDICATING LOCATION OF STAIRS

SCALE	DATE	DRN
1/50	15-11-06	J.A
REV	DRG NO	JOB NO.
A	8482.A4.1	8482.A

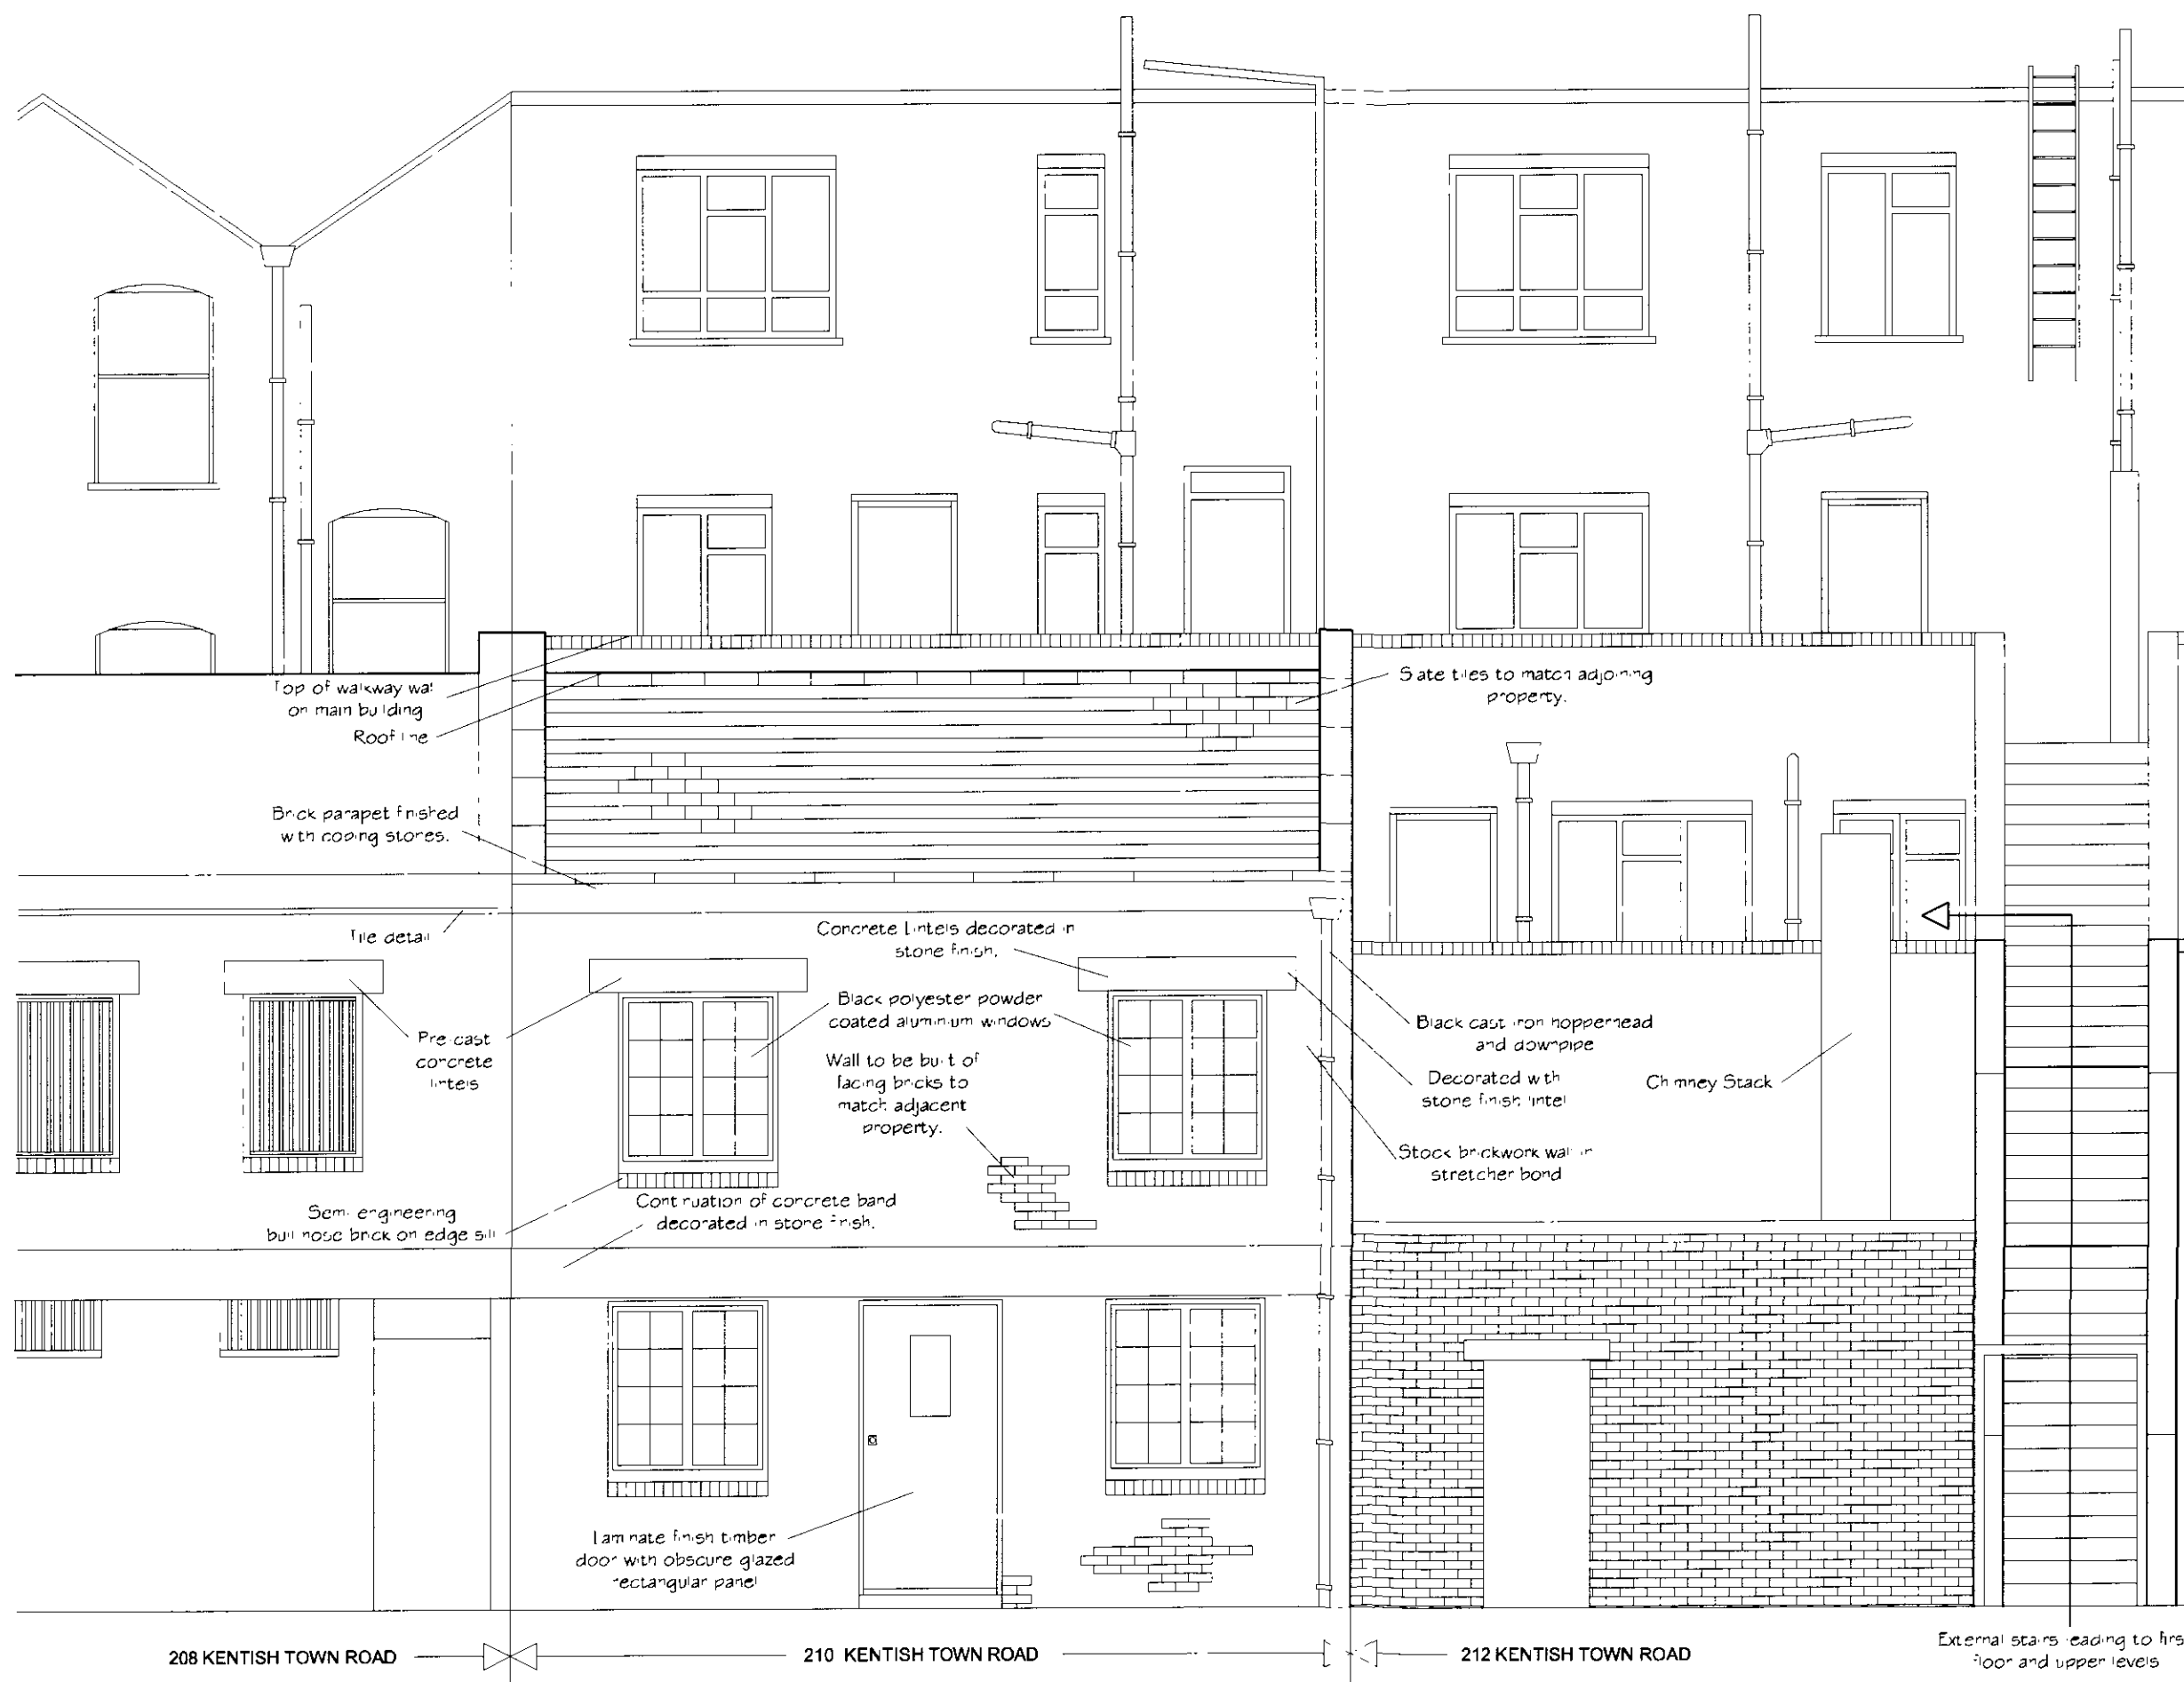

NOTES

REF
-711-111

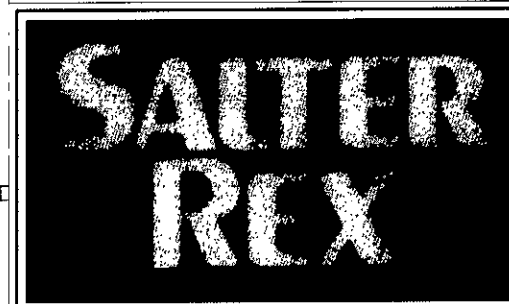

CHARTERED SURVEYORS
CROWN HOUSE,
265/267 KENTISH TOWN ROAD, LONDON NW5 2TP
TELEPHONE 020 7267 2071, FAX 020 7485 8488
DX 46452 KENTISH TOWN
E-MAIL: surveyors@salter-rex.co.uk

PROJECT


SITE AT REAR OF 210 KENTISH TOWN ROAD
LONDON
NW5

TITLE

PROPOSED FRONT EAST ELEVATION

SCALE	DATE	DRN
1/50	15.11.06	J.A.
REV	DRG NO	JOB NO.
A	6462.A/A7	6462.A

NOTES

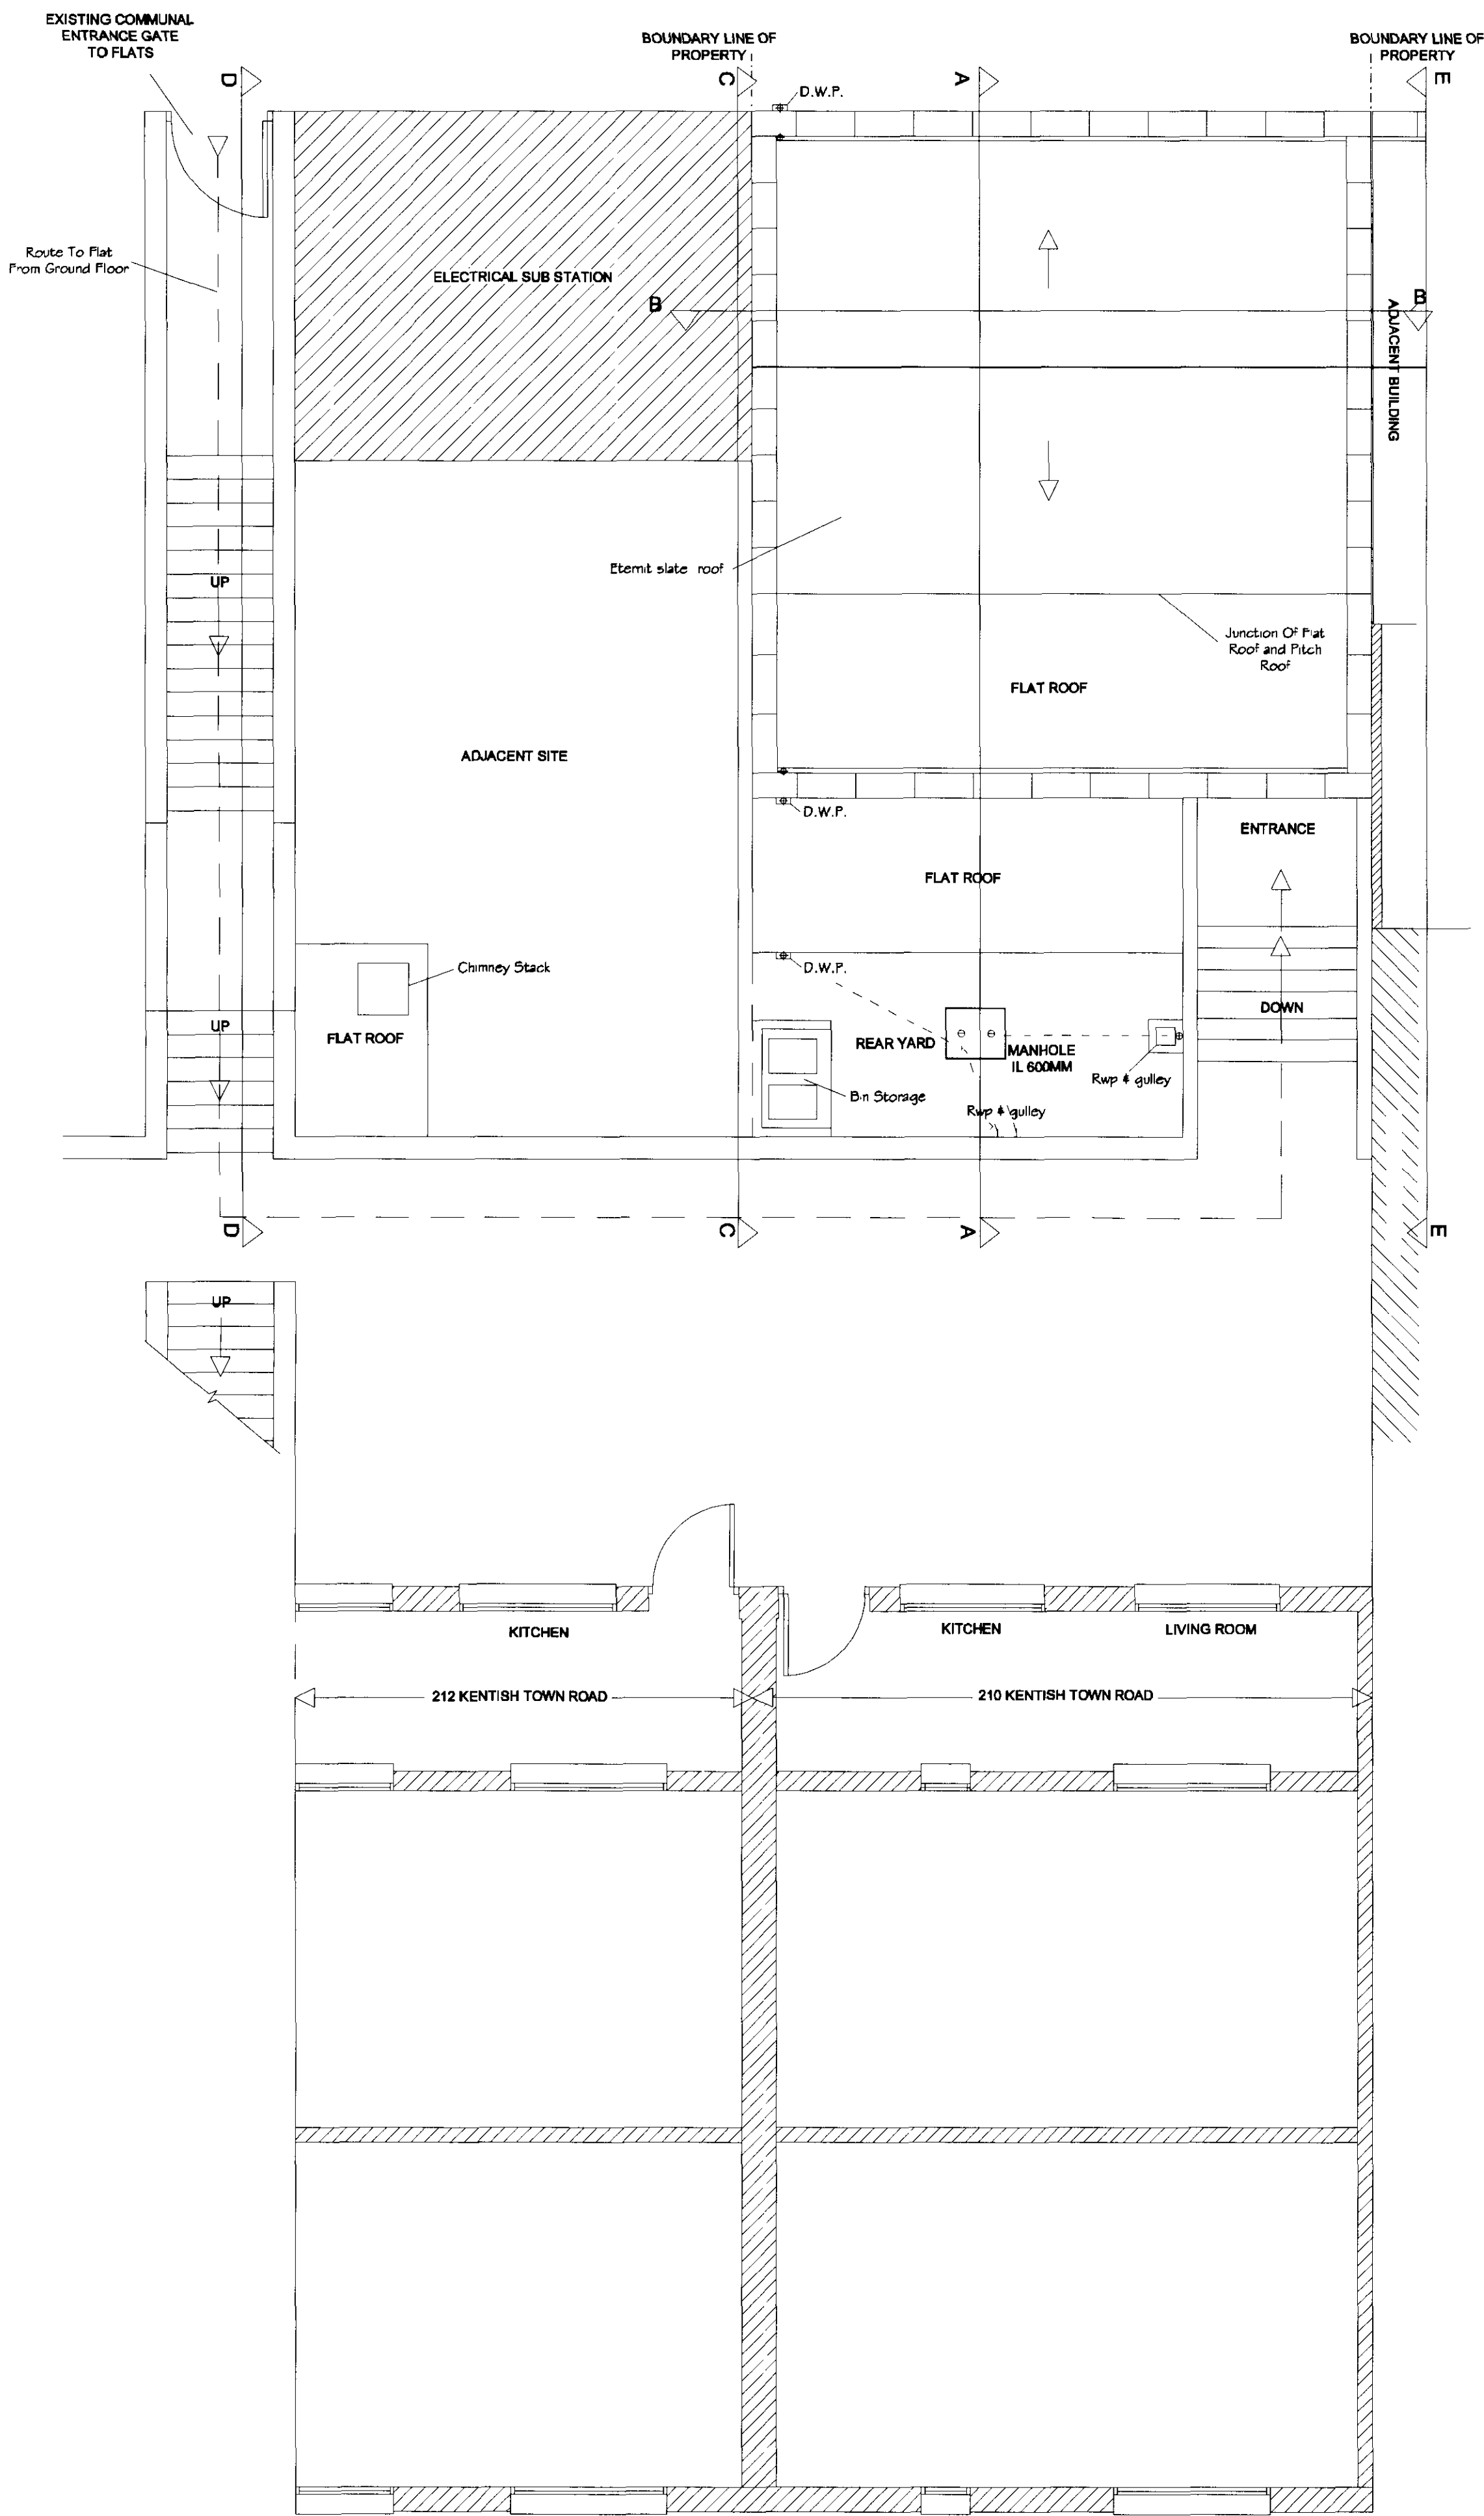


CHARTERED SURVEYORS
CROWN HOUSE,
285/287 KENTISH TOWN ROAD, LONDON NW5 2TP
TELEPHONE 020 7267 2071, FAX 020 7485 8488
DX 46482 KENTISH TOWN
E-MAIL: surveyors@salter-rex.co.uk

PROJECT
SITE AT REAR OF 210 KENTISH TOWN ROAD
LONDON
NW5


TITLE
PROPOSED ROOF PLAN

SCALE	DATE	DRN
1/50	15-11-08	J.A
REV	DRG NO	JOB NO
A	6462 A/A8	6462A

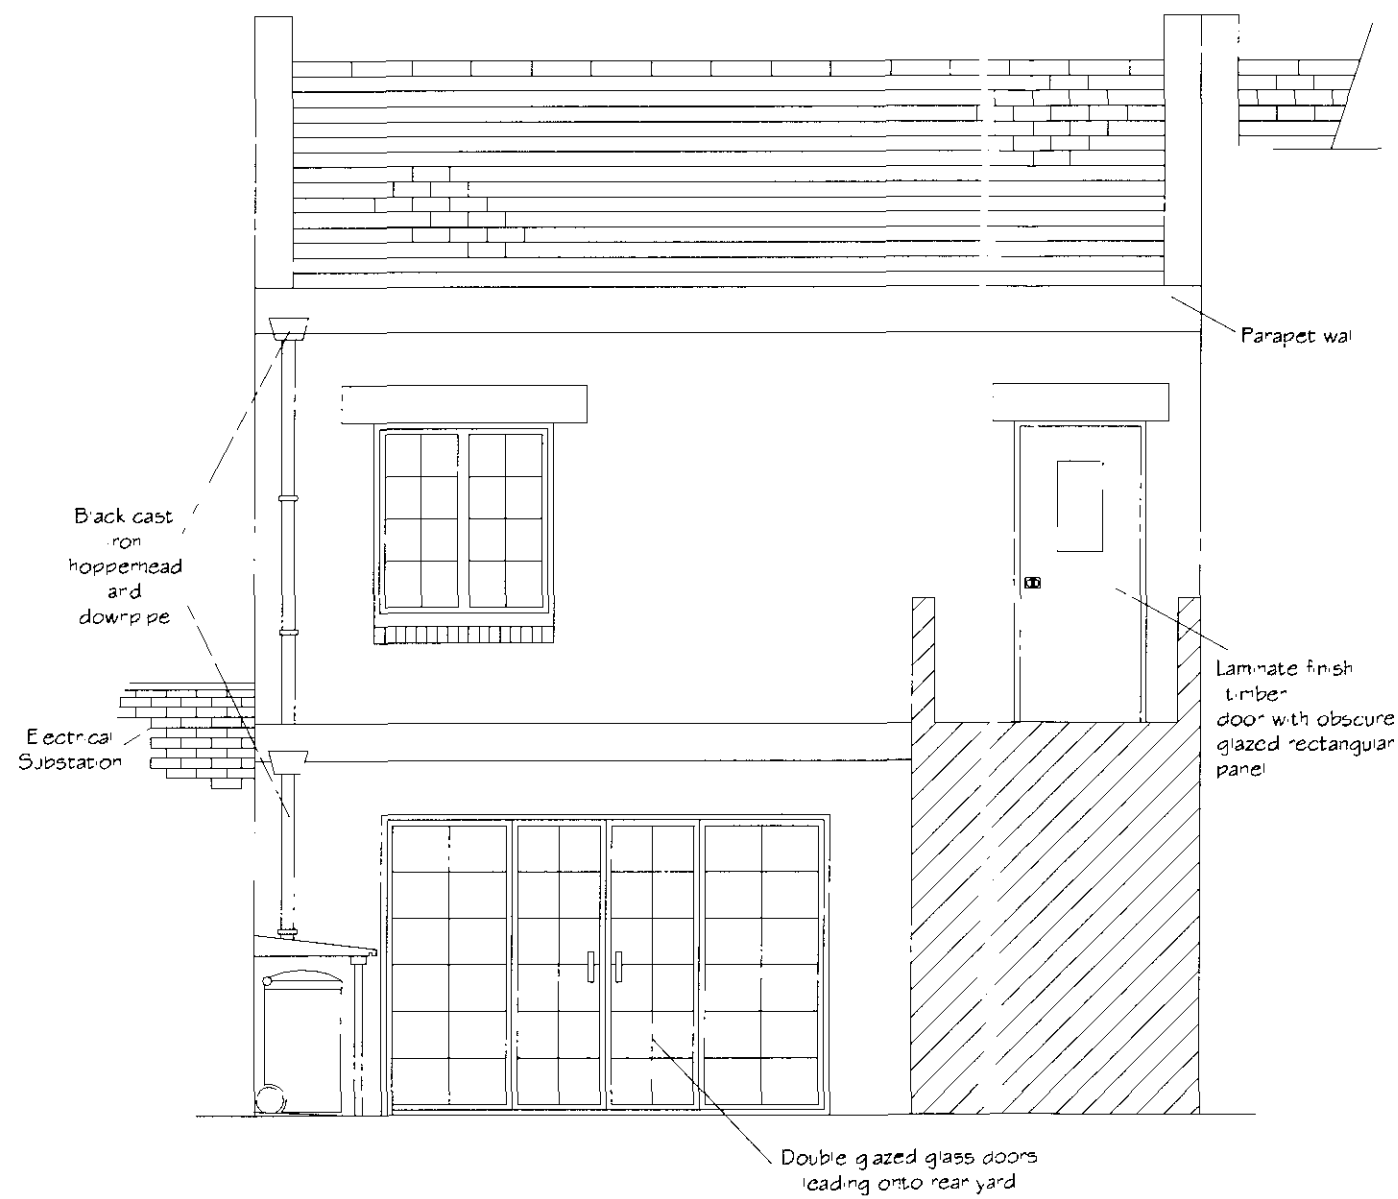

NOTES

PROPOSED
- 7 FEB 2007

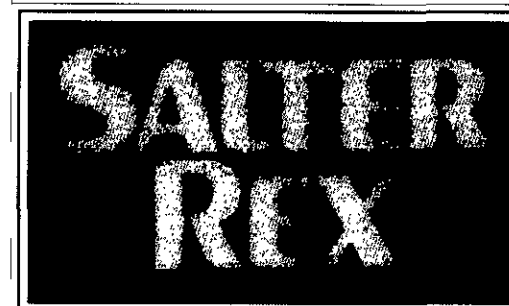

CHARTERED SURVEYORS
CROWN HOUSE,
265/267 KENTISH TOWN ROAD, LONDON NW5 2TP
TELEPHONE 020 7267 2071. FAX 020 7485 8488
DX 46452 KENTISH TOWN
E-MAIL surveyors@salter-rex.co.uk

PROJECT

SITE AT REAR OF 210 KENTISH TOWN ROAD
LONDON
NW5

TITLE

PROPOSED REAR ELEVATION

SCALE	DATE	DRN
1/50	15.11.06	J.A.
REV	DRG NO	JOB NO
A	6462.A/10	6462.A