



DO NOT SCALE DIMENSIONS OFF THIS DRAWING
CHECK ALL DIMENSIONS ON SITE BEFORE FABRICATION
REPORT ALL ERRORS OR OMISSIONS TO SPRUNT LIMITED
THIS DRAWING IS PROTECTED UNDER COPYRIGHT AND
SHALL NOT BE REPRODUCED IN PART OR WHOLE WITHOUT
PRIOR EXPRESSED PERMISSION OF SPRUNT LIMITED

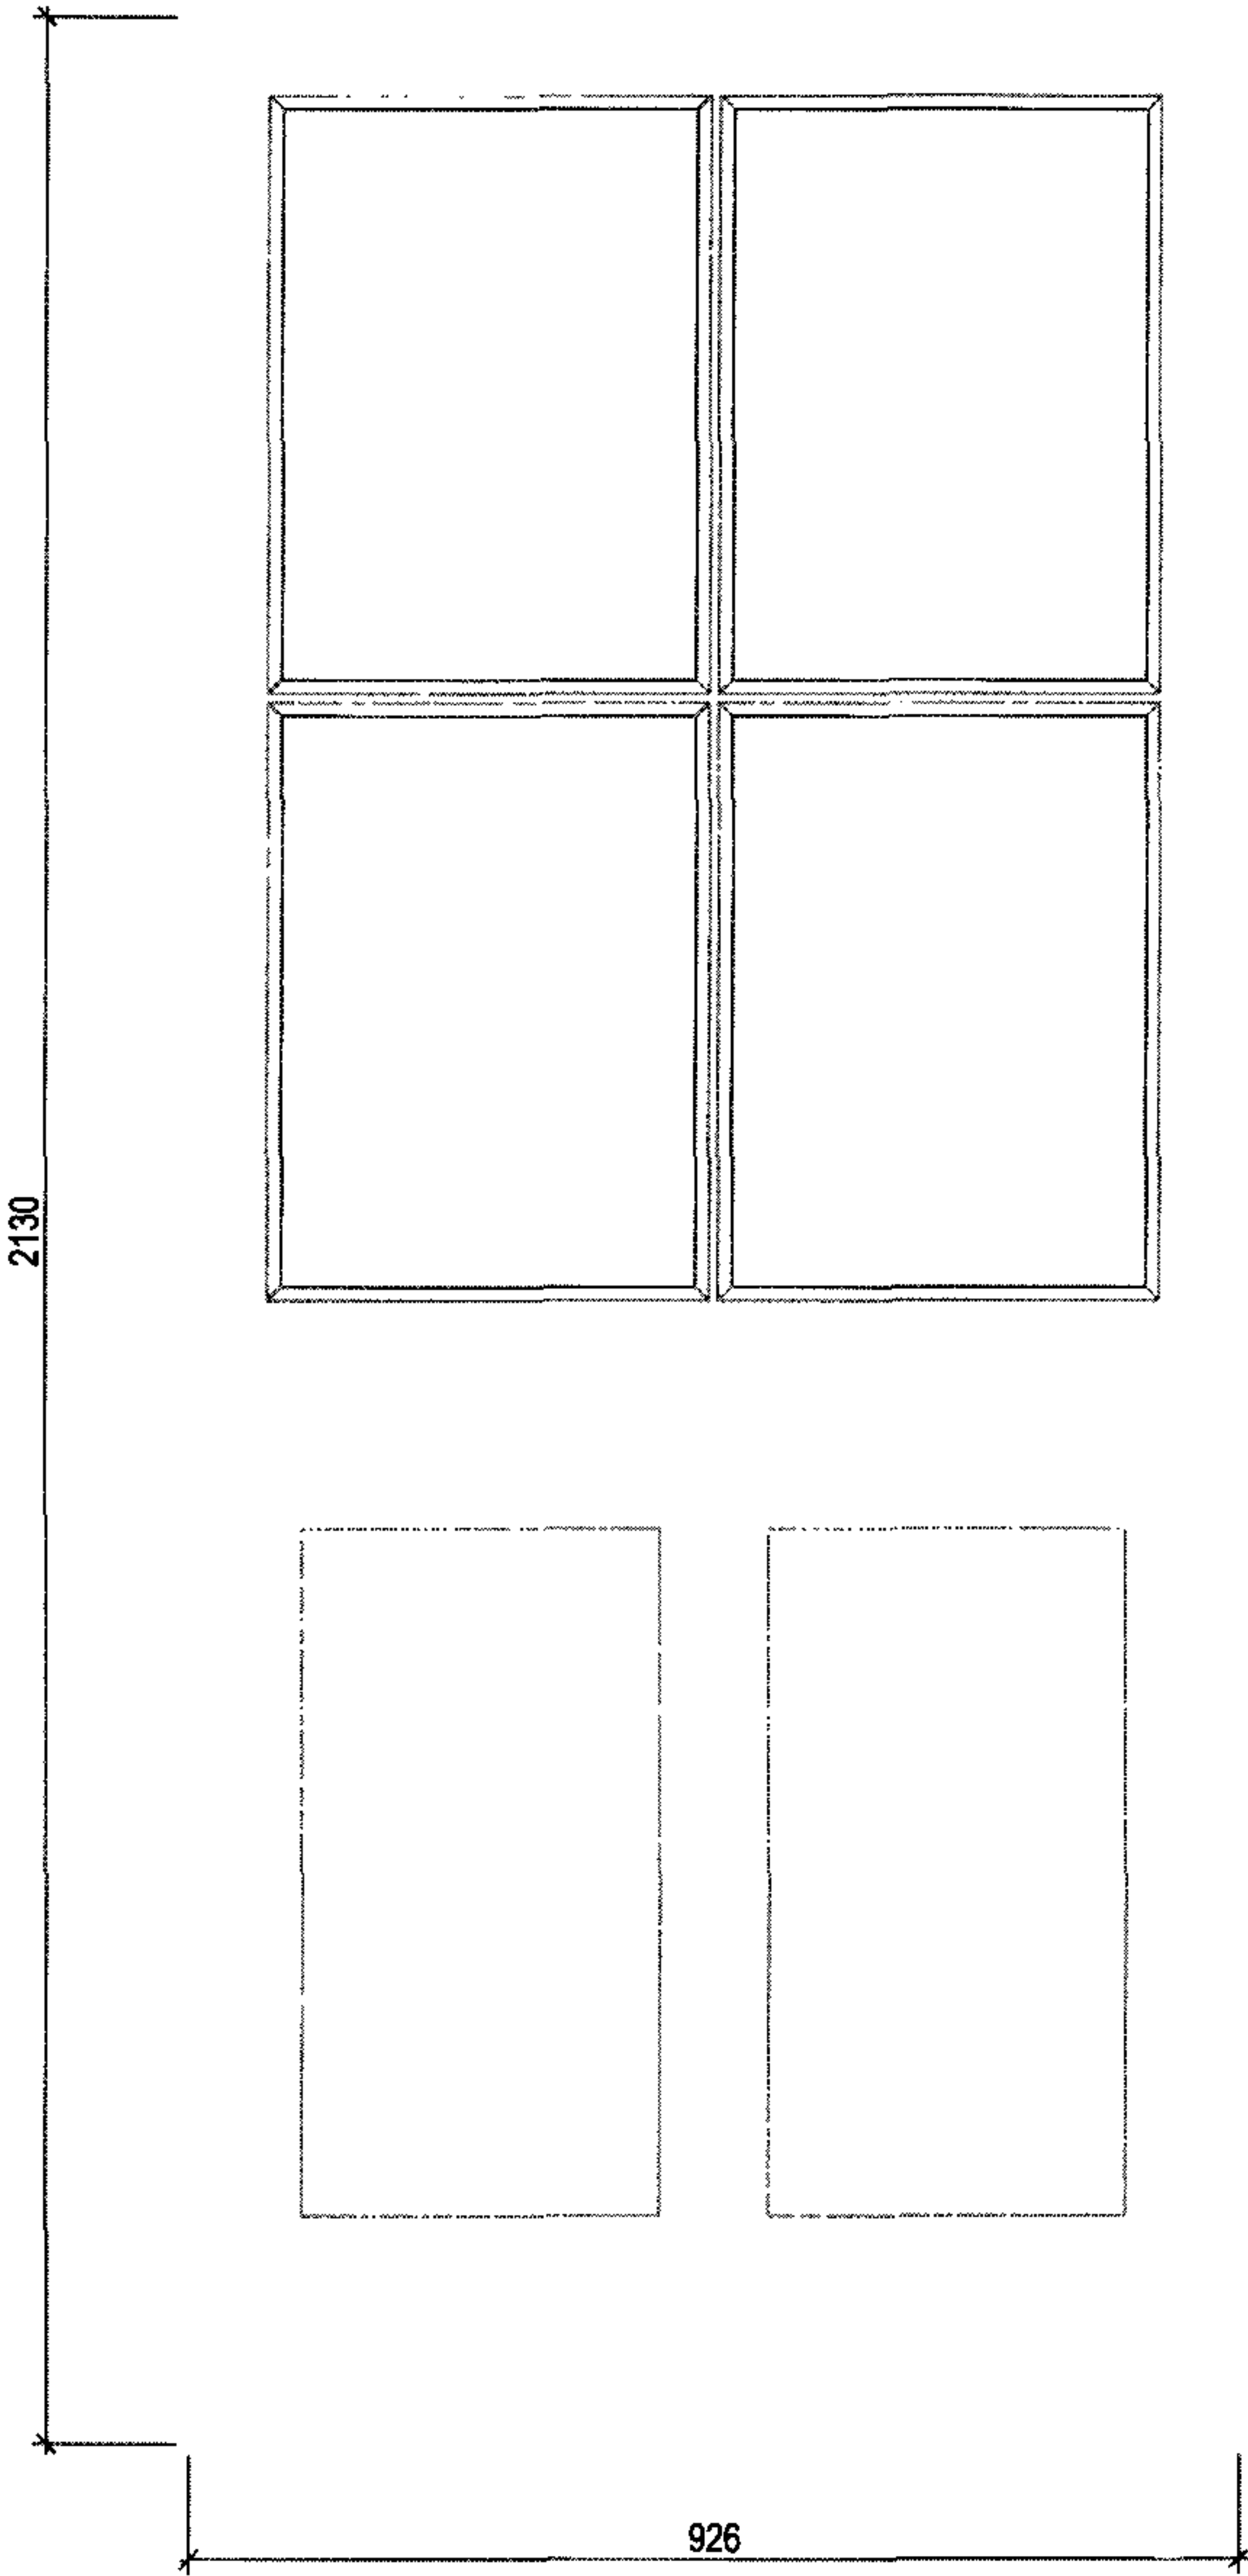

1

Doors: LG1-D01
LG1-D02
LG1-D03
G13-D01
G14-D01
F1-D01
F2-D01
F3-D01
F4-D01

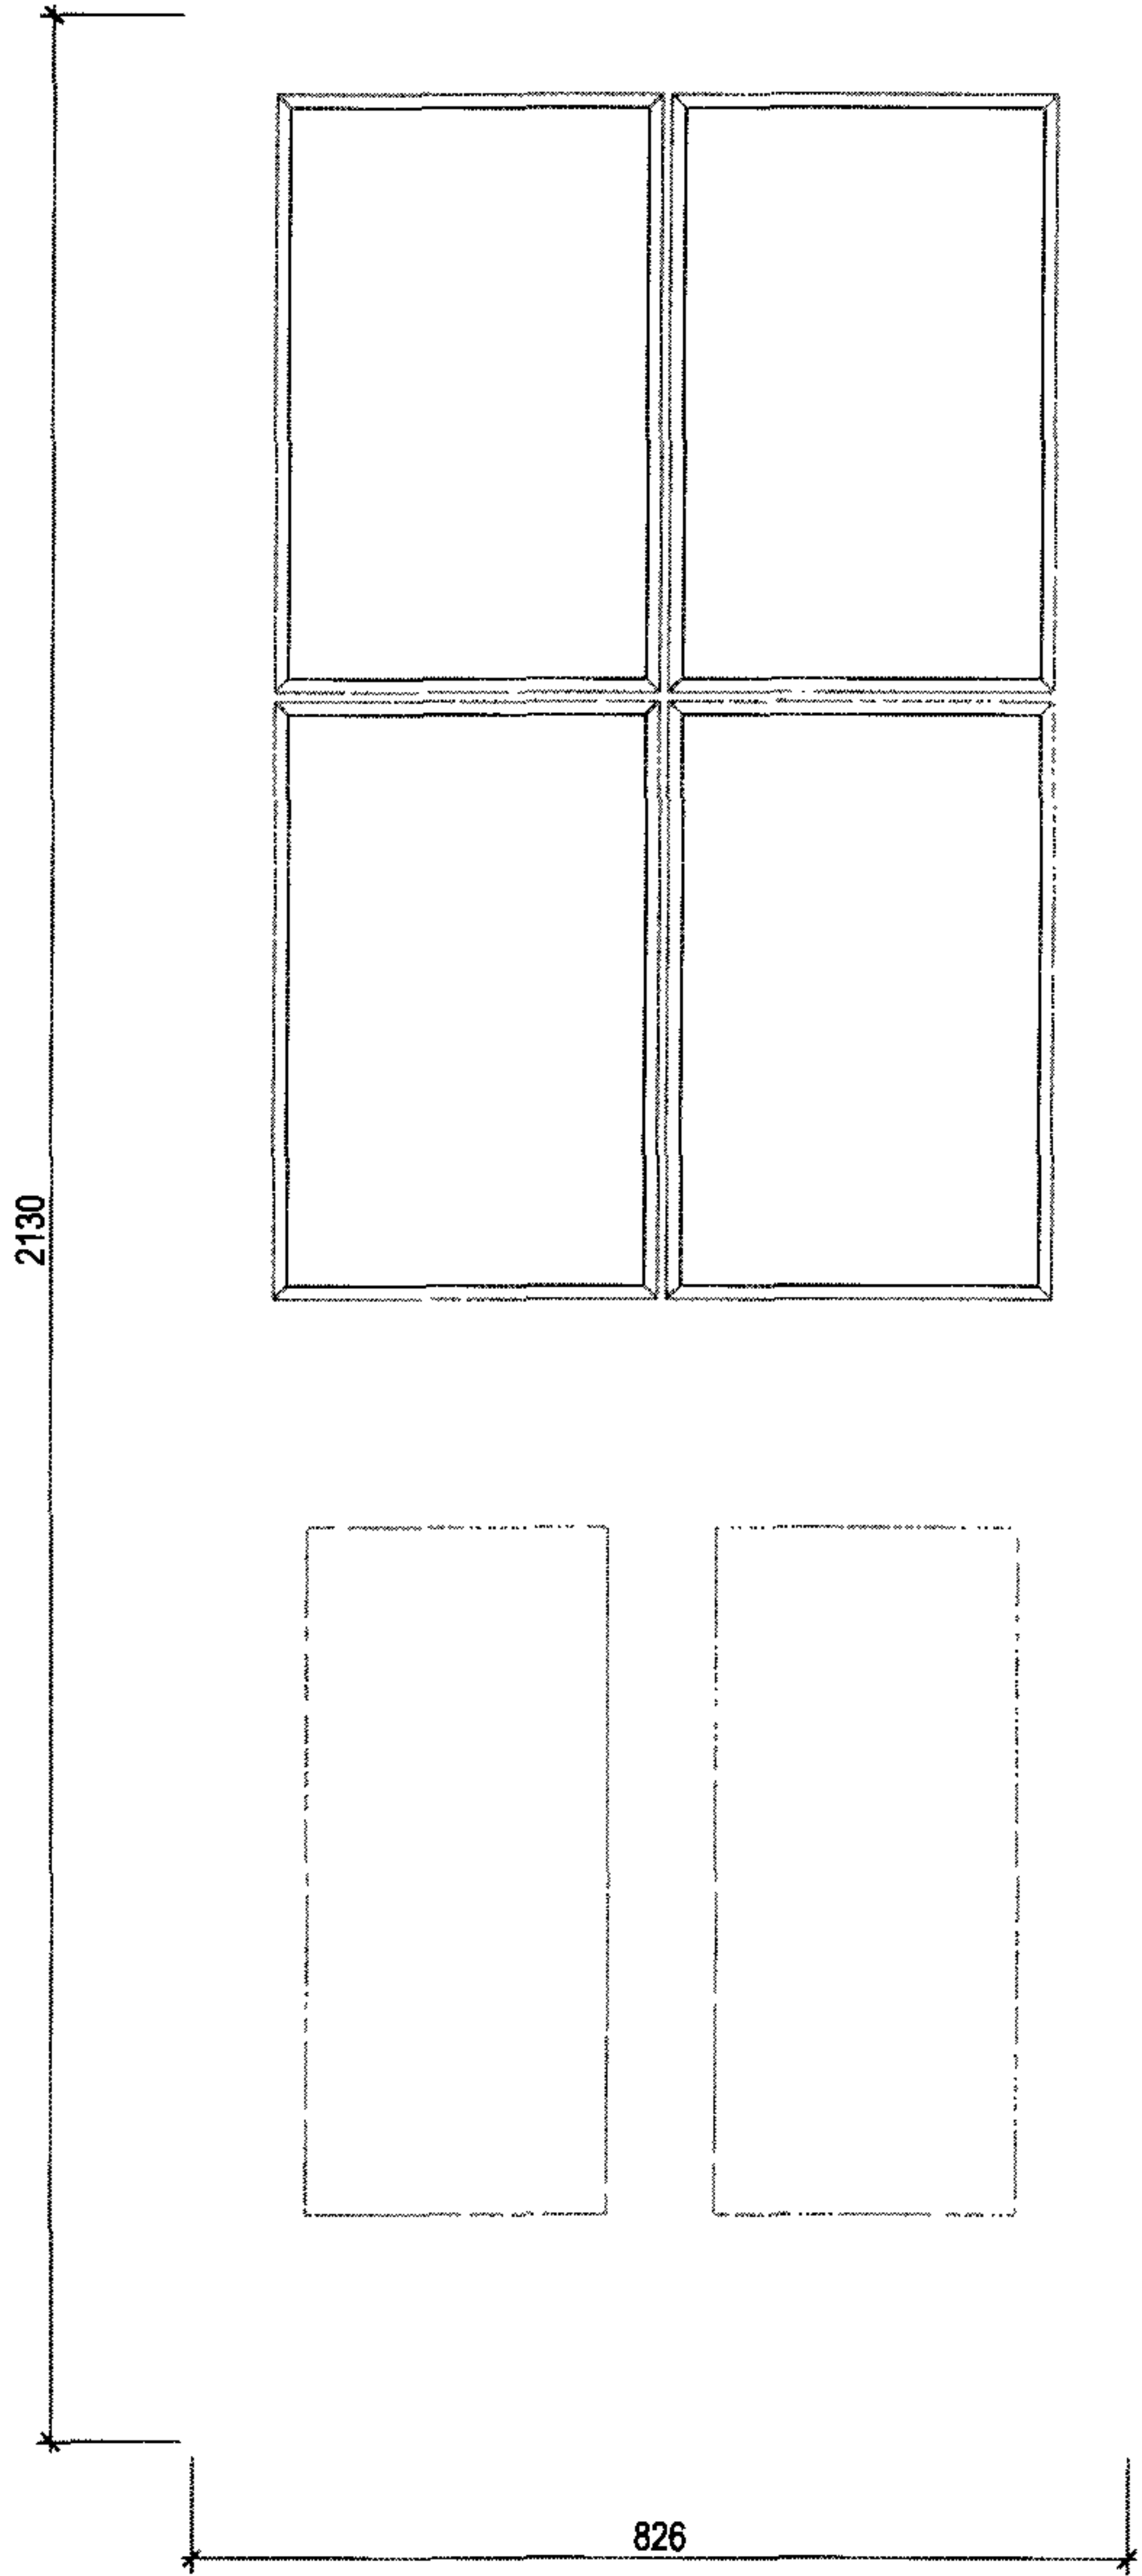

2

Doors: F1-D02
F2-D02
F3-D02
F4-D02
F5-D01
F5-D02

5 MAR 2007

STATUS
Planning

CONTRACTOR

PROJECT
Primrose Hill Primary School

CLIENT
**LB Camden
Education Department**

DRAWING TITLE
**Internal Door Elevations
Sheet 1 of 6**

DATE
FEB 2007

SCALE
1:10

DRAWN
BS


CHECKED

REVISION

DRAWING No
10875_40_70


sprunt.

SPRUNT The Quadrangle, 2nd FL, 180 Wardour Street, London W1F 8FY
T +44 (0)20 7287 1153 F +44 (0)20 7287 3675
www.sprunt.net

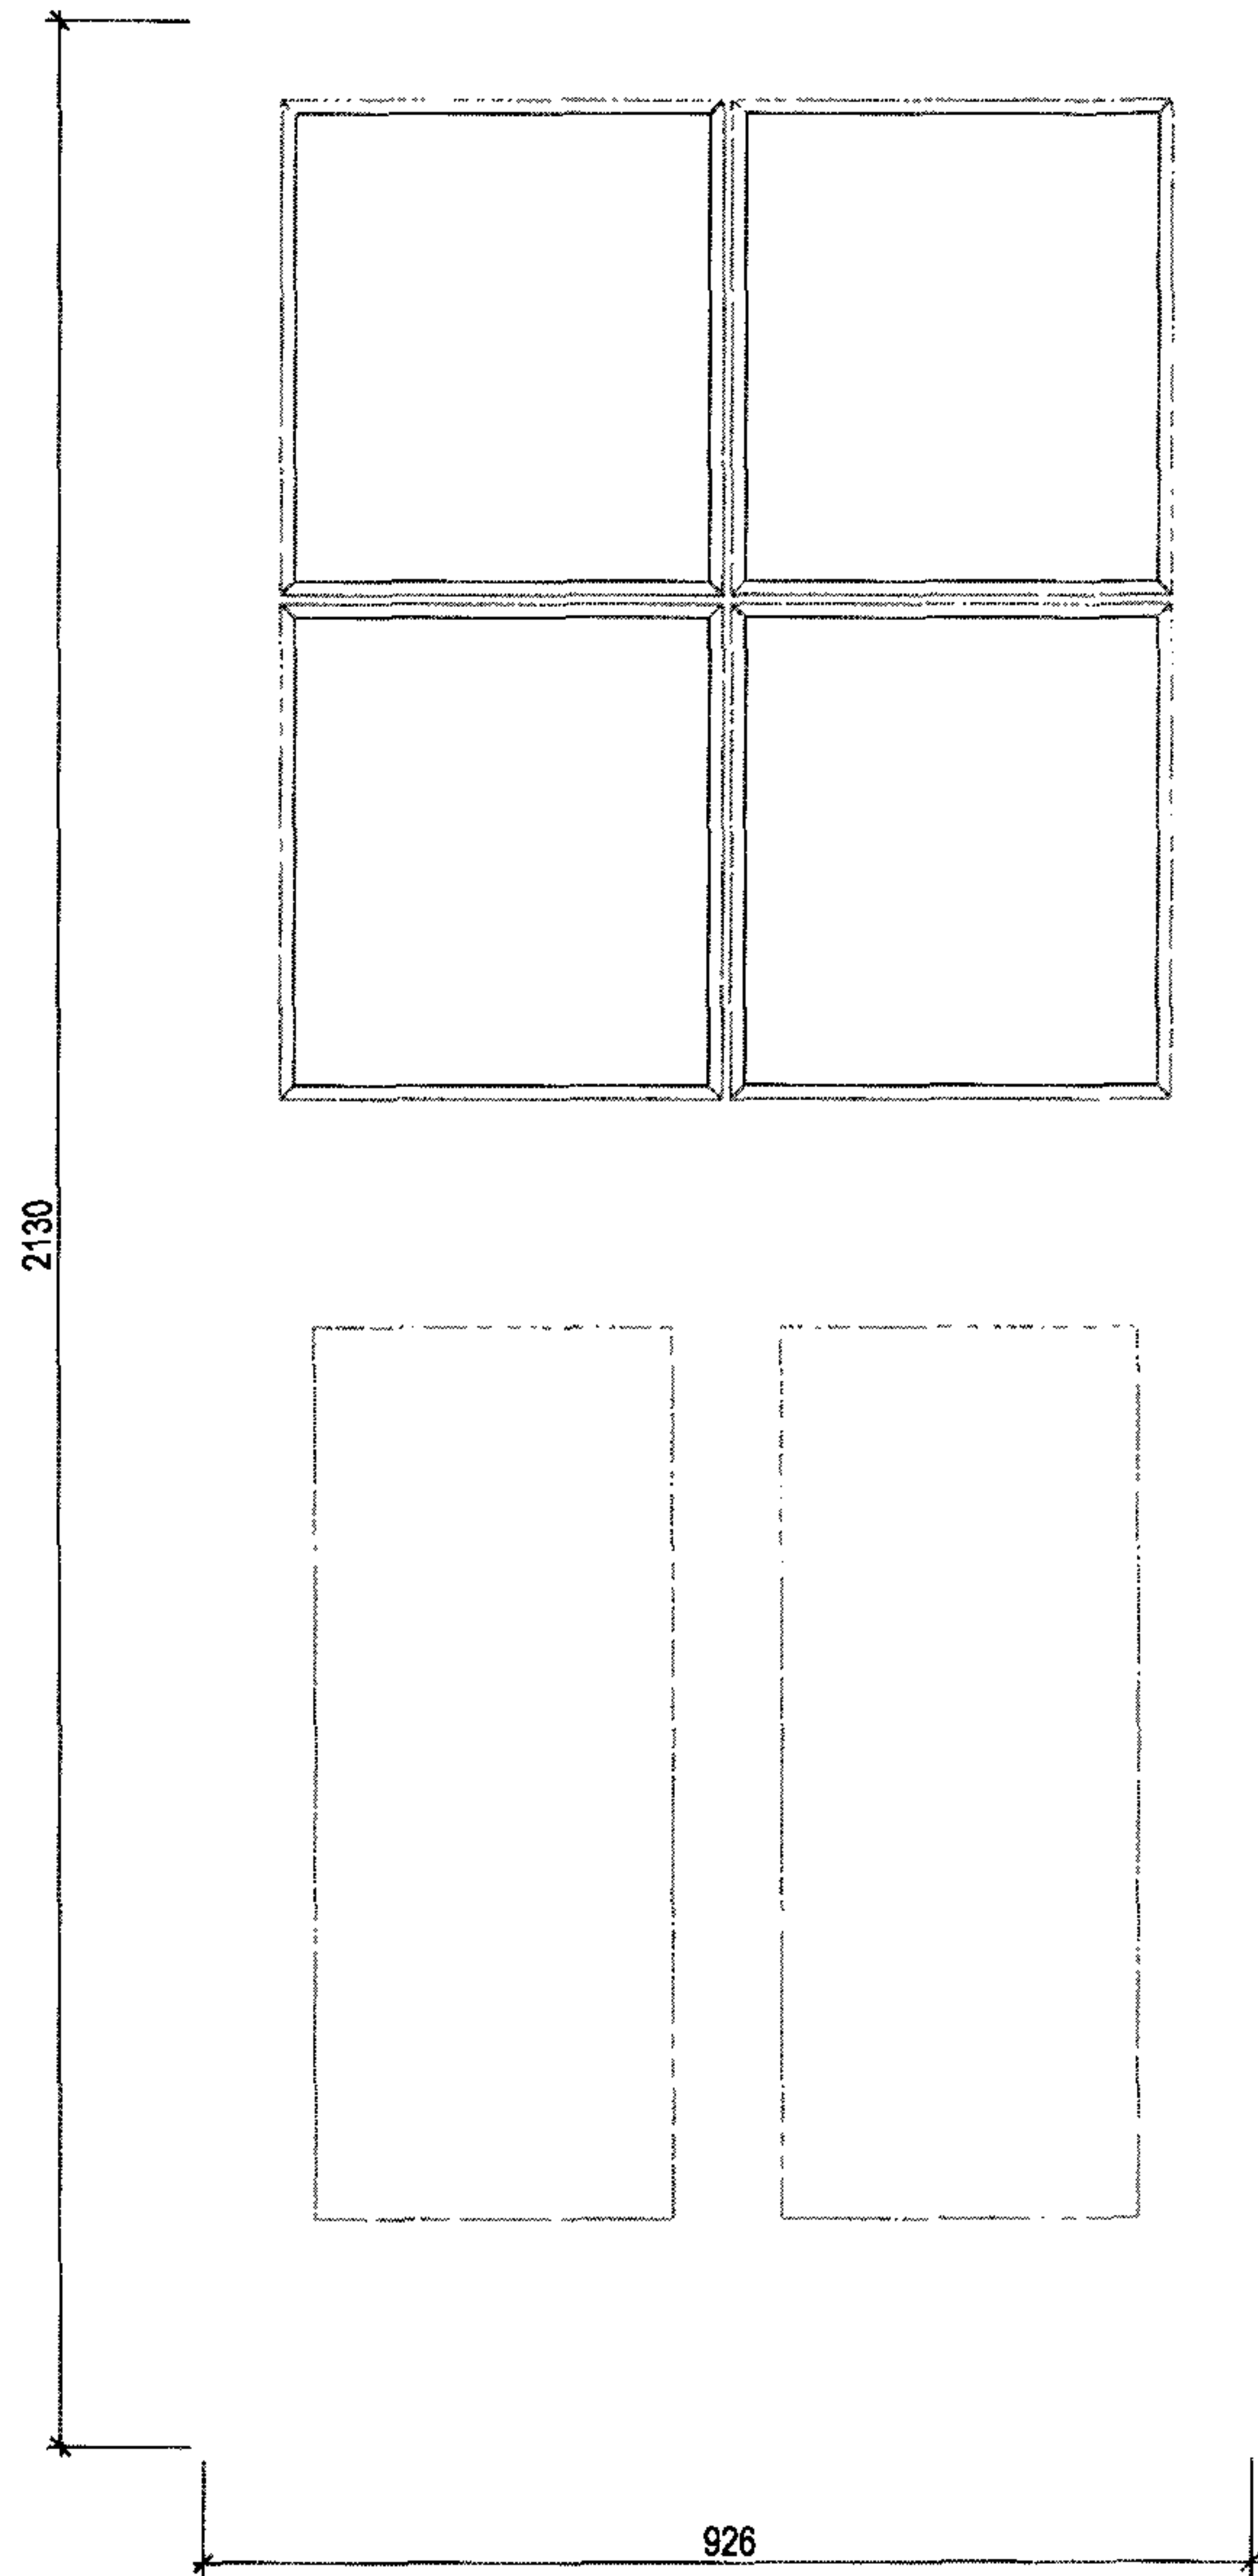

1

Doors: GC3-D01
G10-D01
G12-D01
G12-D02
G15-D01

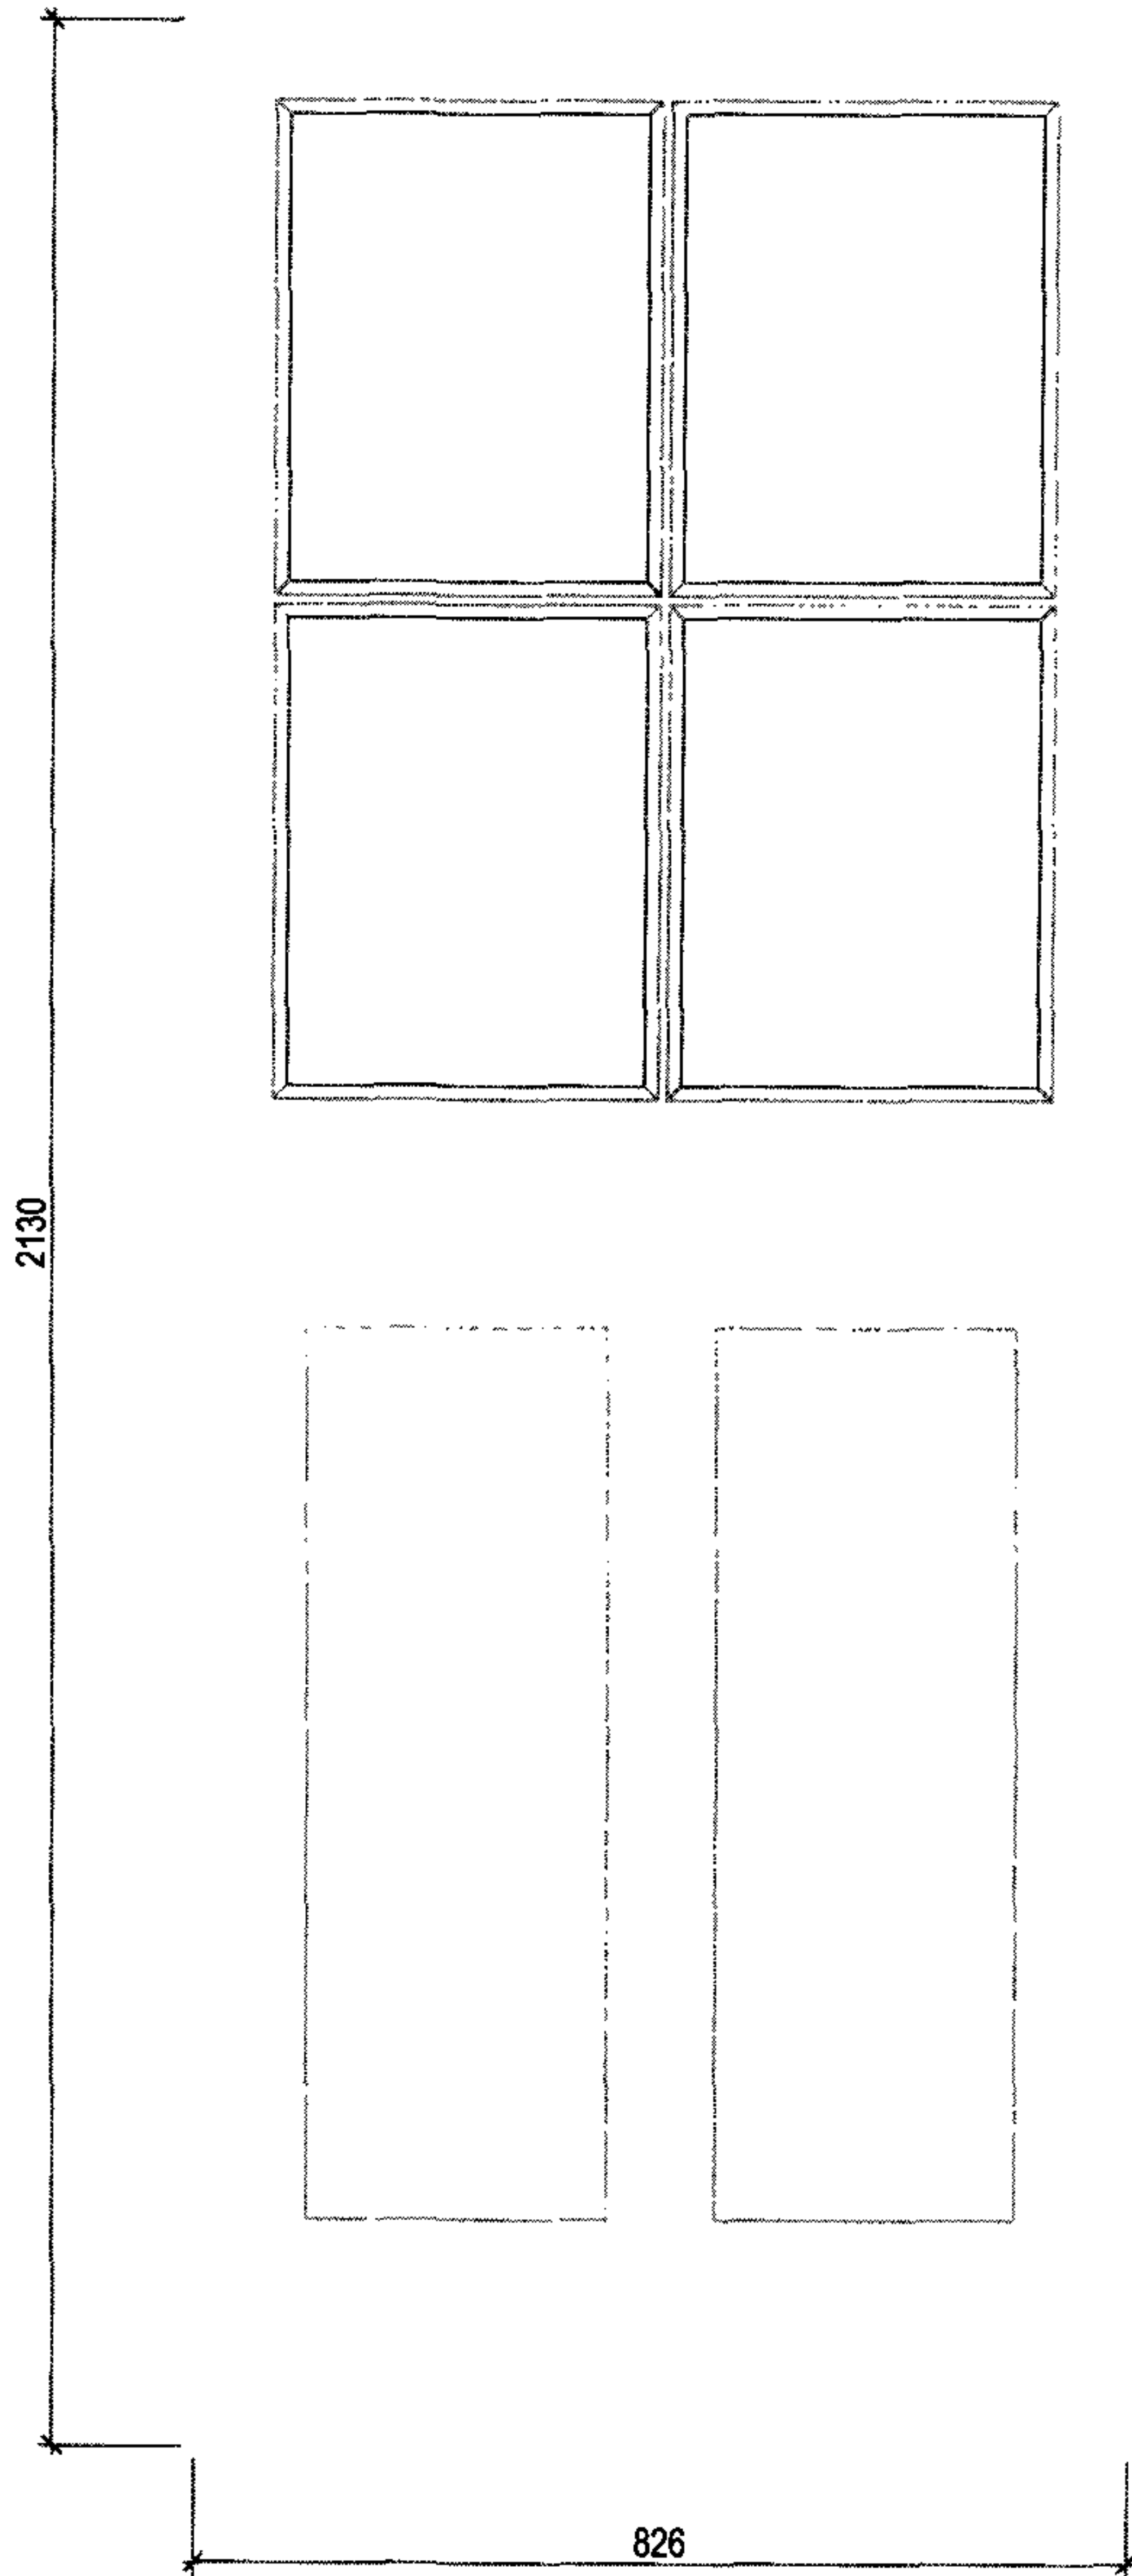

2

Doors: G4-D01
G5-D01
G6-D01
G6-D02
G7-D01
G7-D02

STATUS

Planning

CONTRACTOR

--

PROJECT

Primrose Hill Primary School

CLIENT

LB Camden
Education Department

DRAWING TITLE

Internal Door Elevations
Sheet 2 of 6

DATE
FEB 2007

DRAWN
BS

DRAWING No
10875_40_71


SCALE

1:10


CHECKED

REVISION

sprunt.

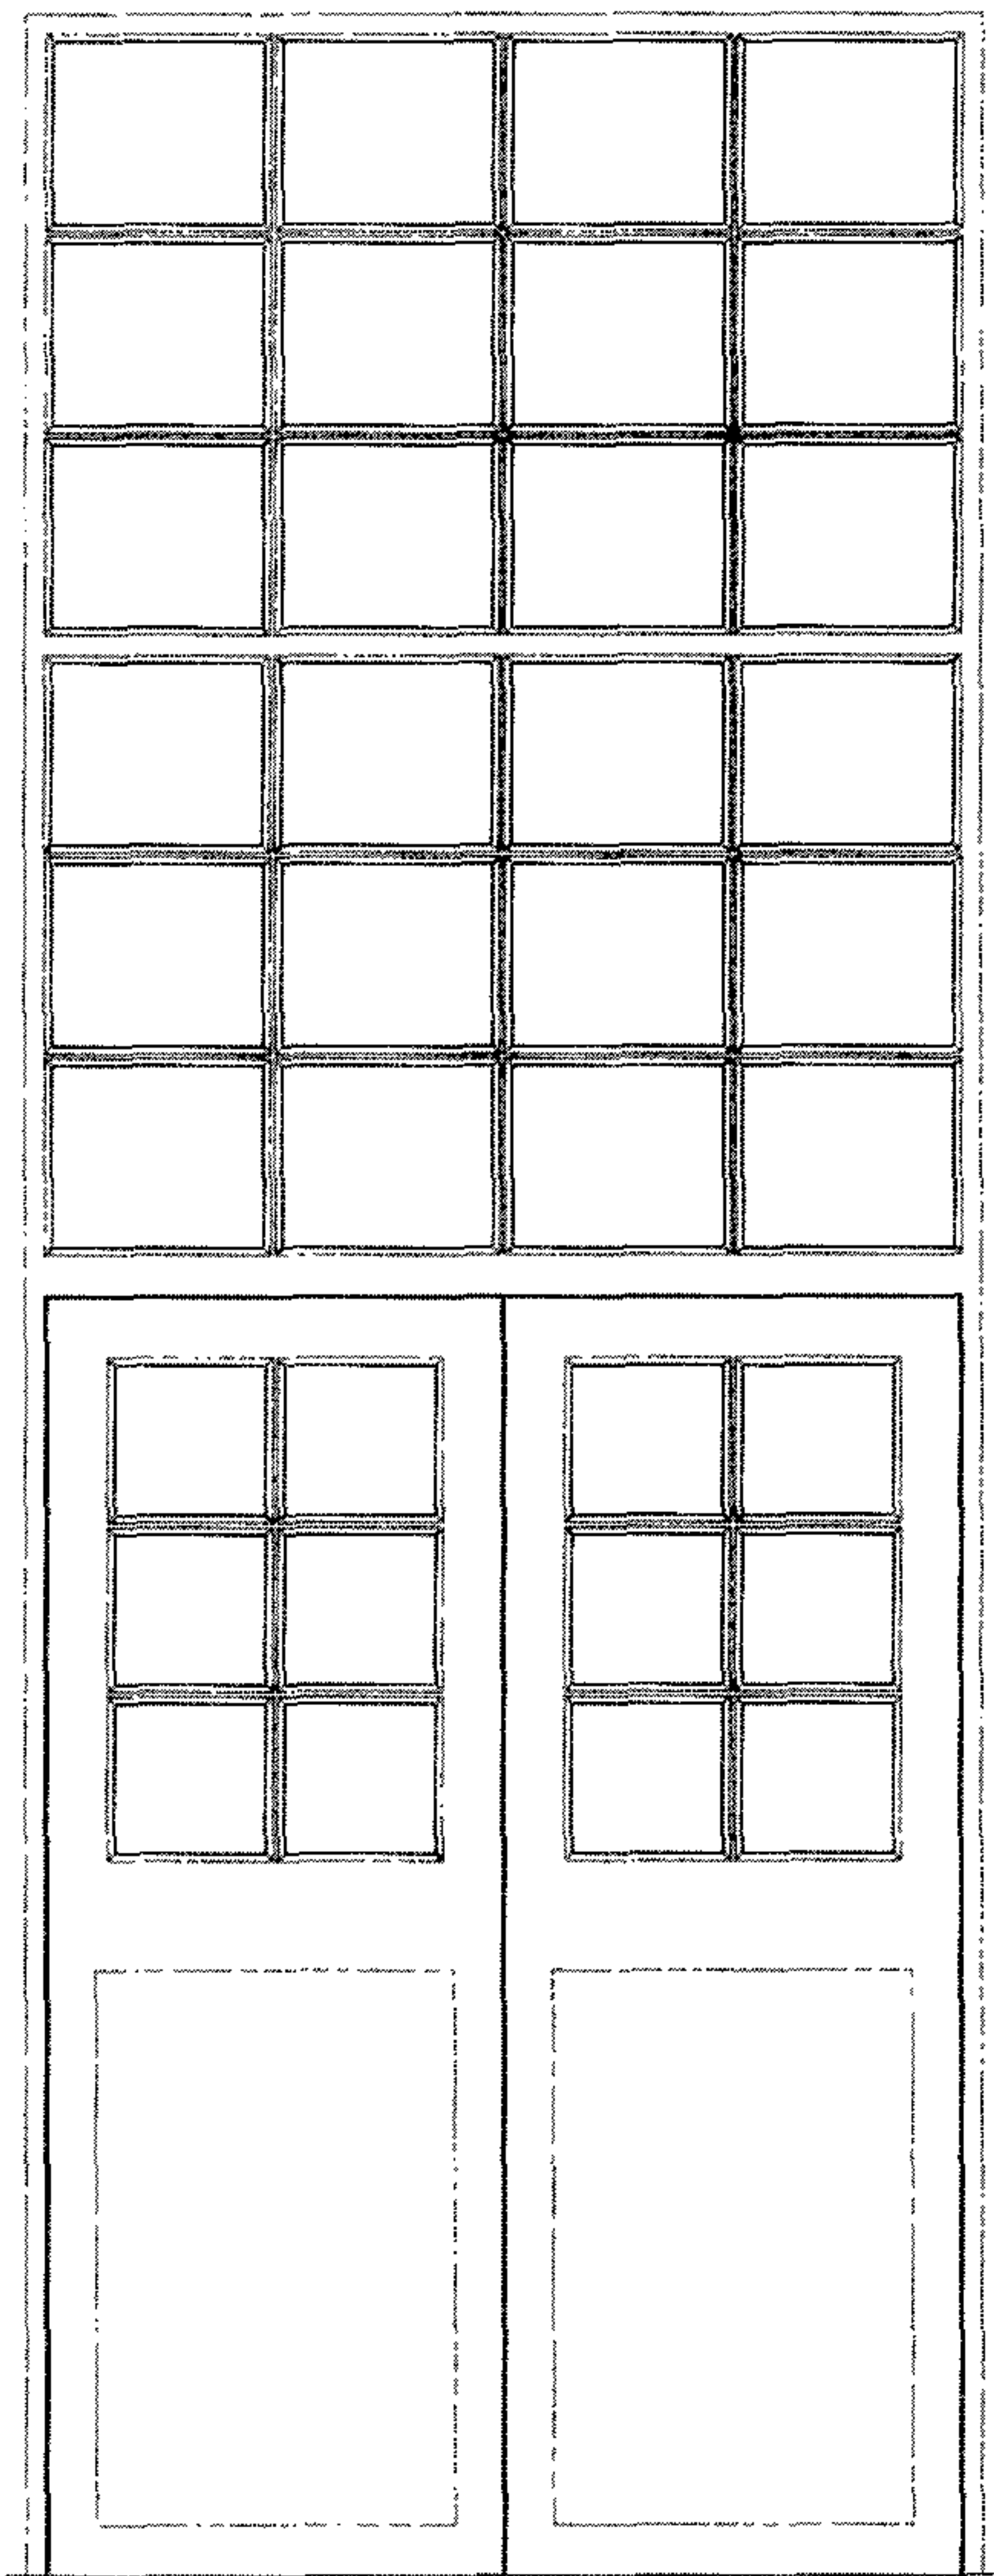

01 Door with Fixed Light
1:20

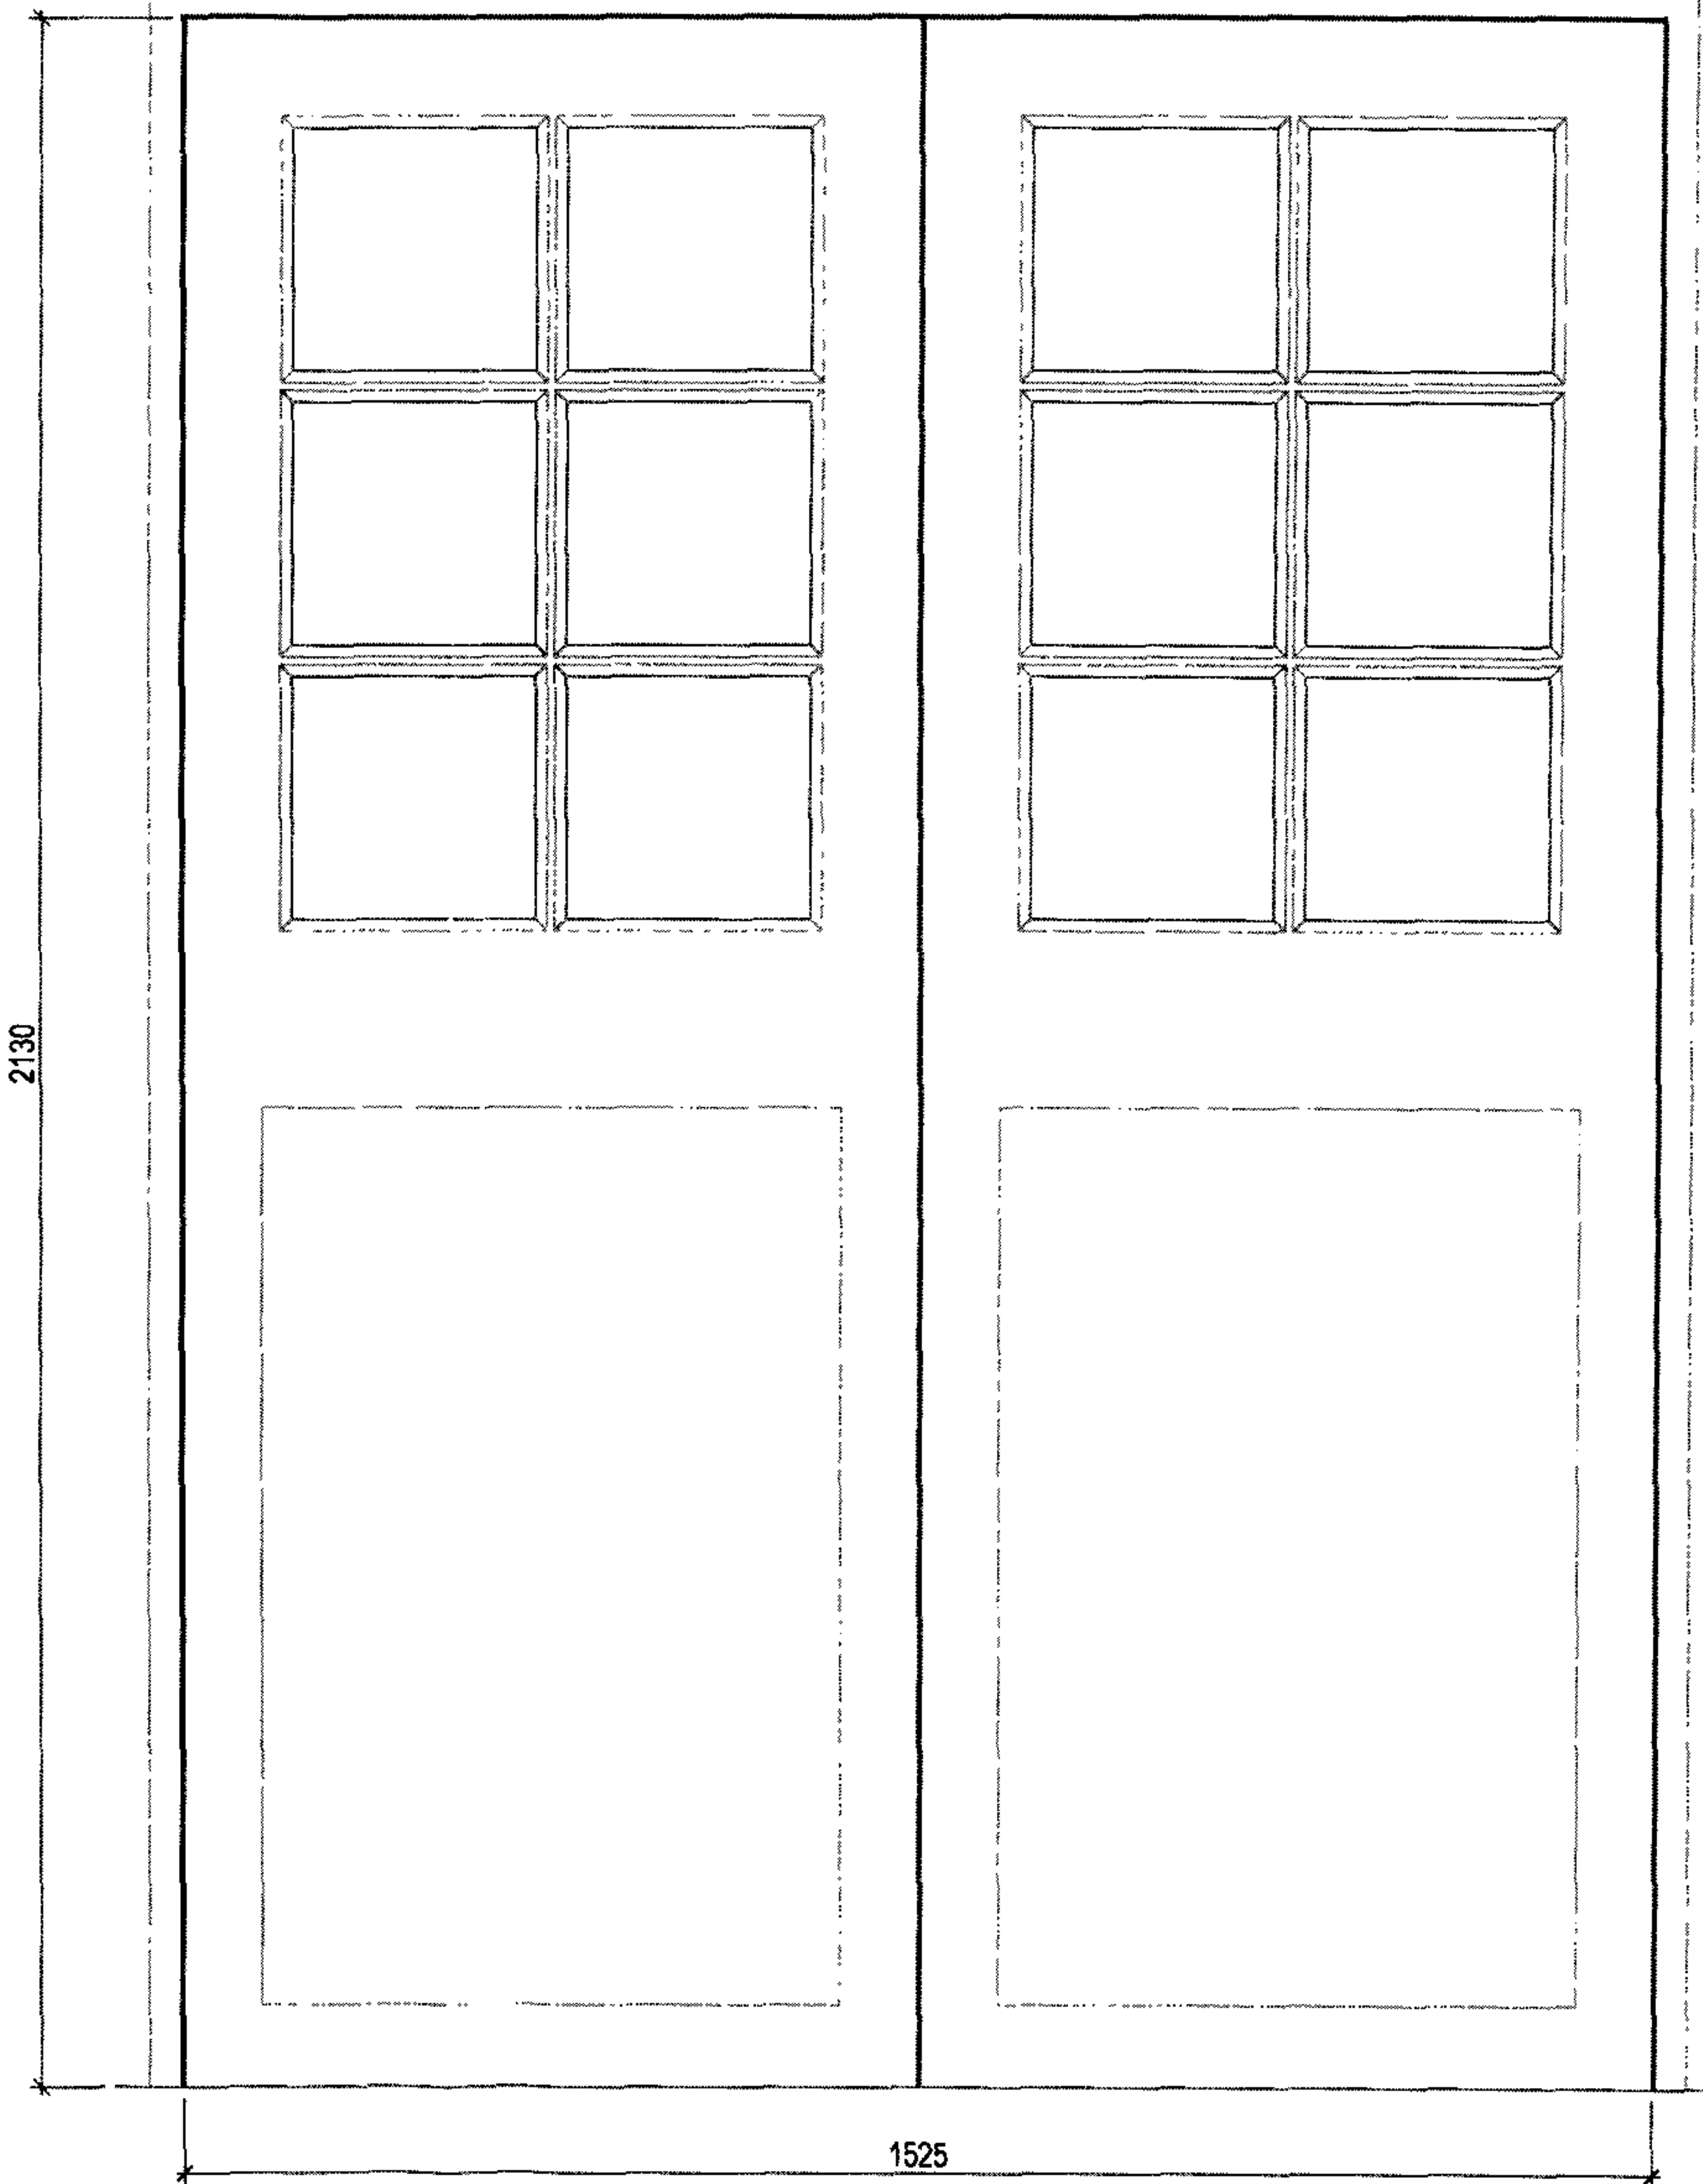

02 Door
1:10

Door G9-D02

5 MAR 2007

STATUS

Planning

CONTRACTOR

--

PROJECT

Primrose Hill Primary School

CLIENT

LB Camden
Education Department

DRAWING TITLE

Internal Door Elevations
Sheet 3 of 6

DATE

FEB 2007

DRAWN

BS

DRAWING No

10875_40_72

SCALE


1:10 / 1:20

CHECKED


REVISION

sprint.

DO NOT SCALE DIMENSIONS OFF THIS DRAWING
CHECK ALL DIMENSIONS ON SITE BEFORE FABRICATION
REPORT ALL ERRORS OR OMISSIONS TO SPRUNT LIMITED
THIS DRAWING IS PROTECTED UNDER COPYRIGHT AND
SHALL NOT BE REPRODUCED IN PART OR WHOLE WITHOUT
PRIOR EXPRESSED PERMISSION OF SPRUNT LIMITED

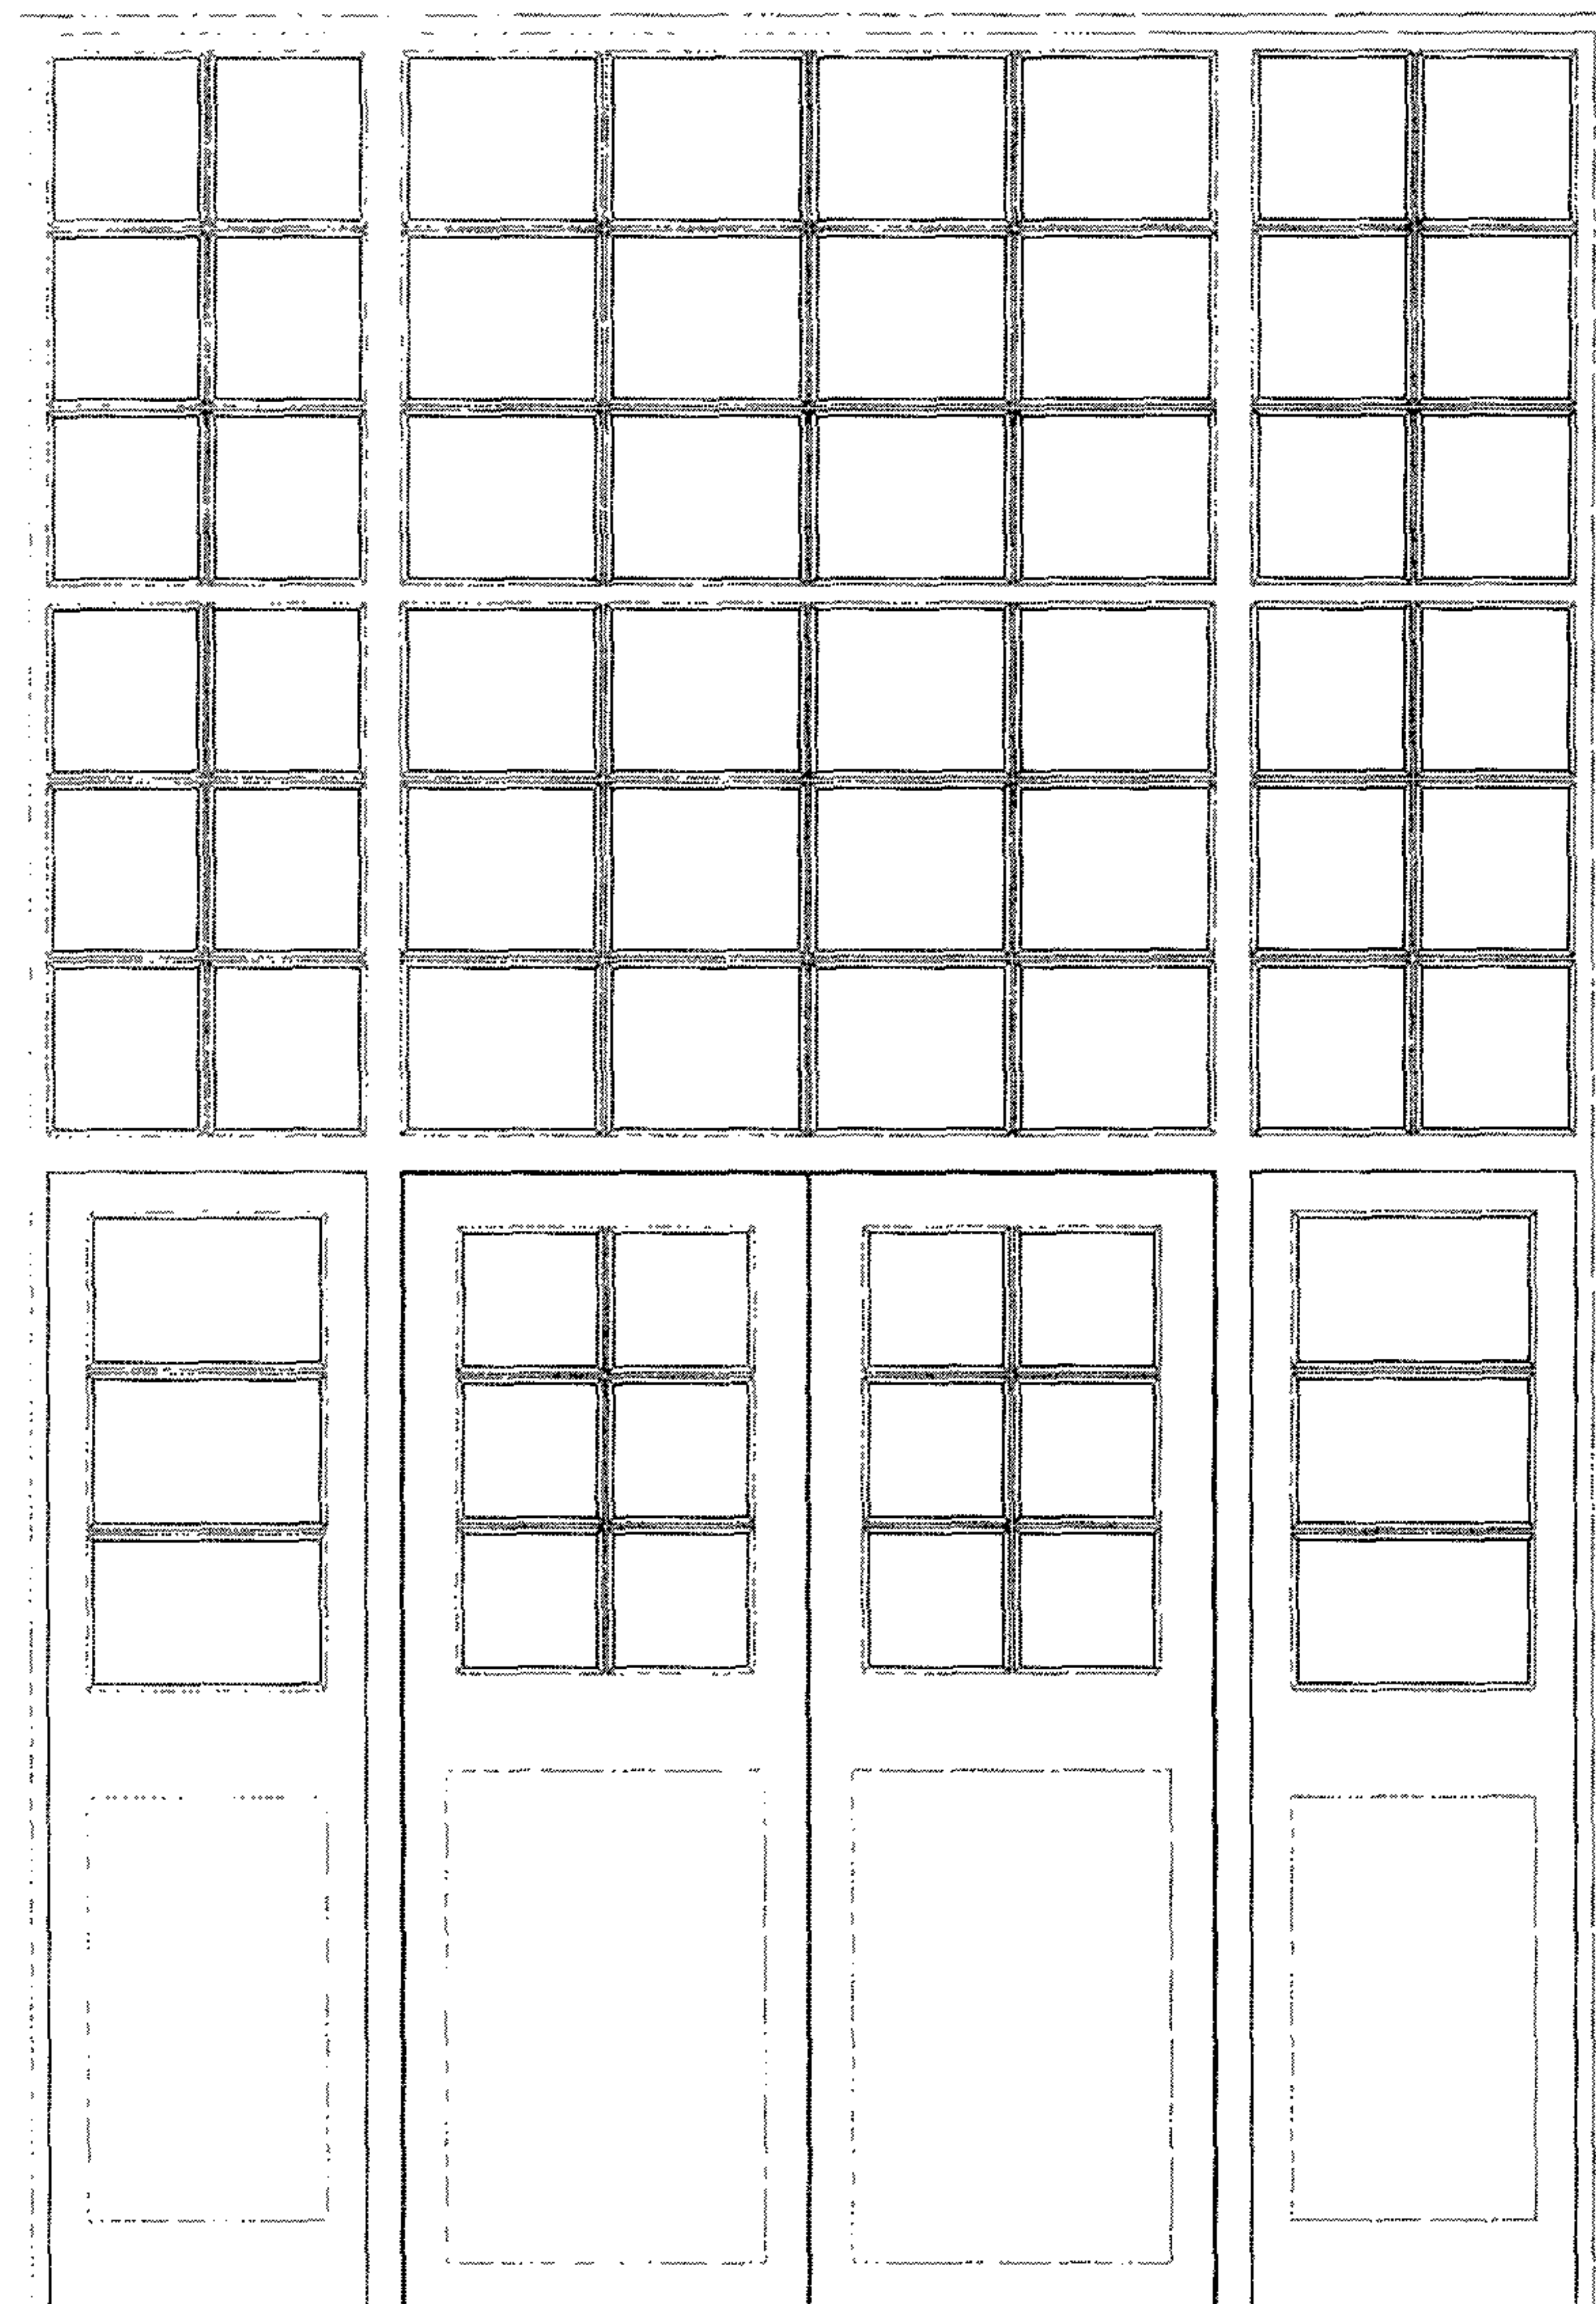

01 Door with Fixed Light
1:20

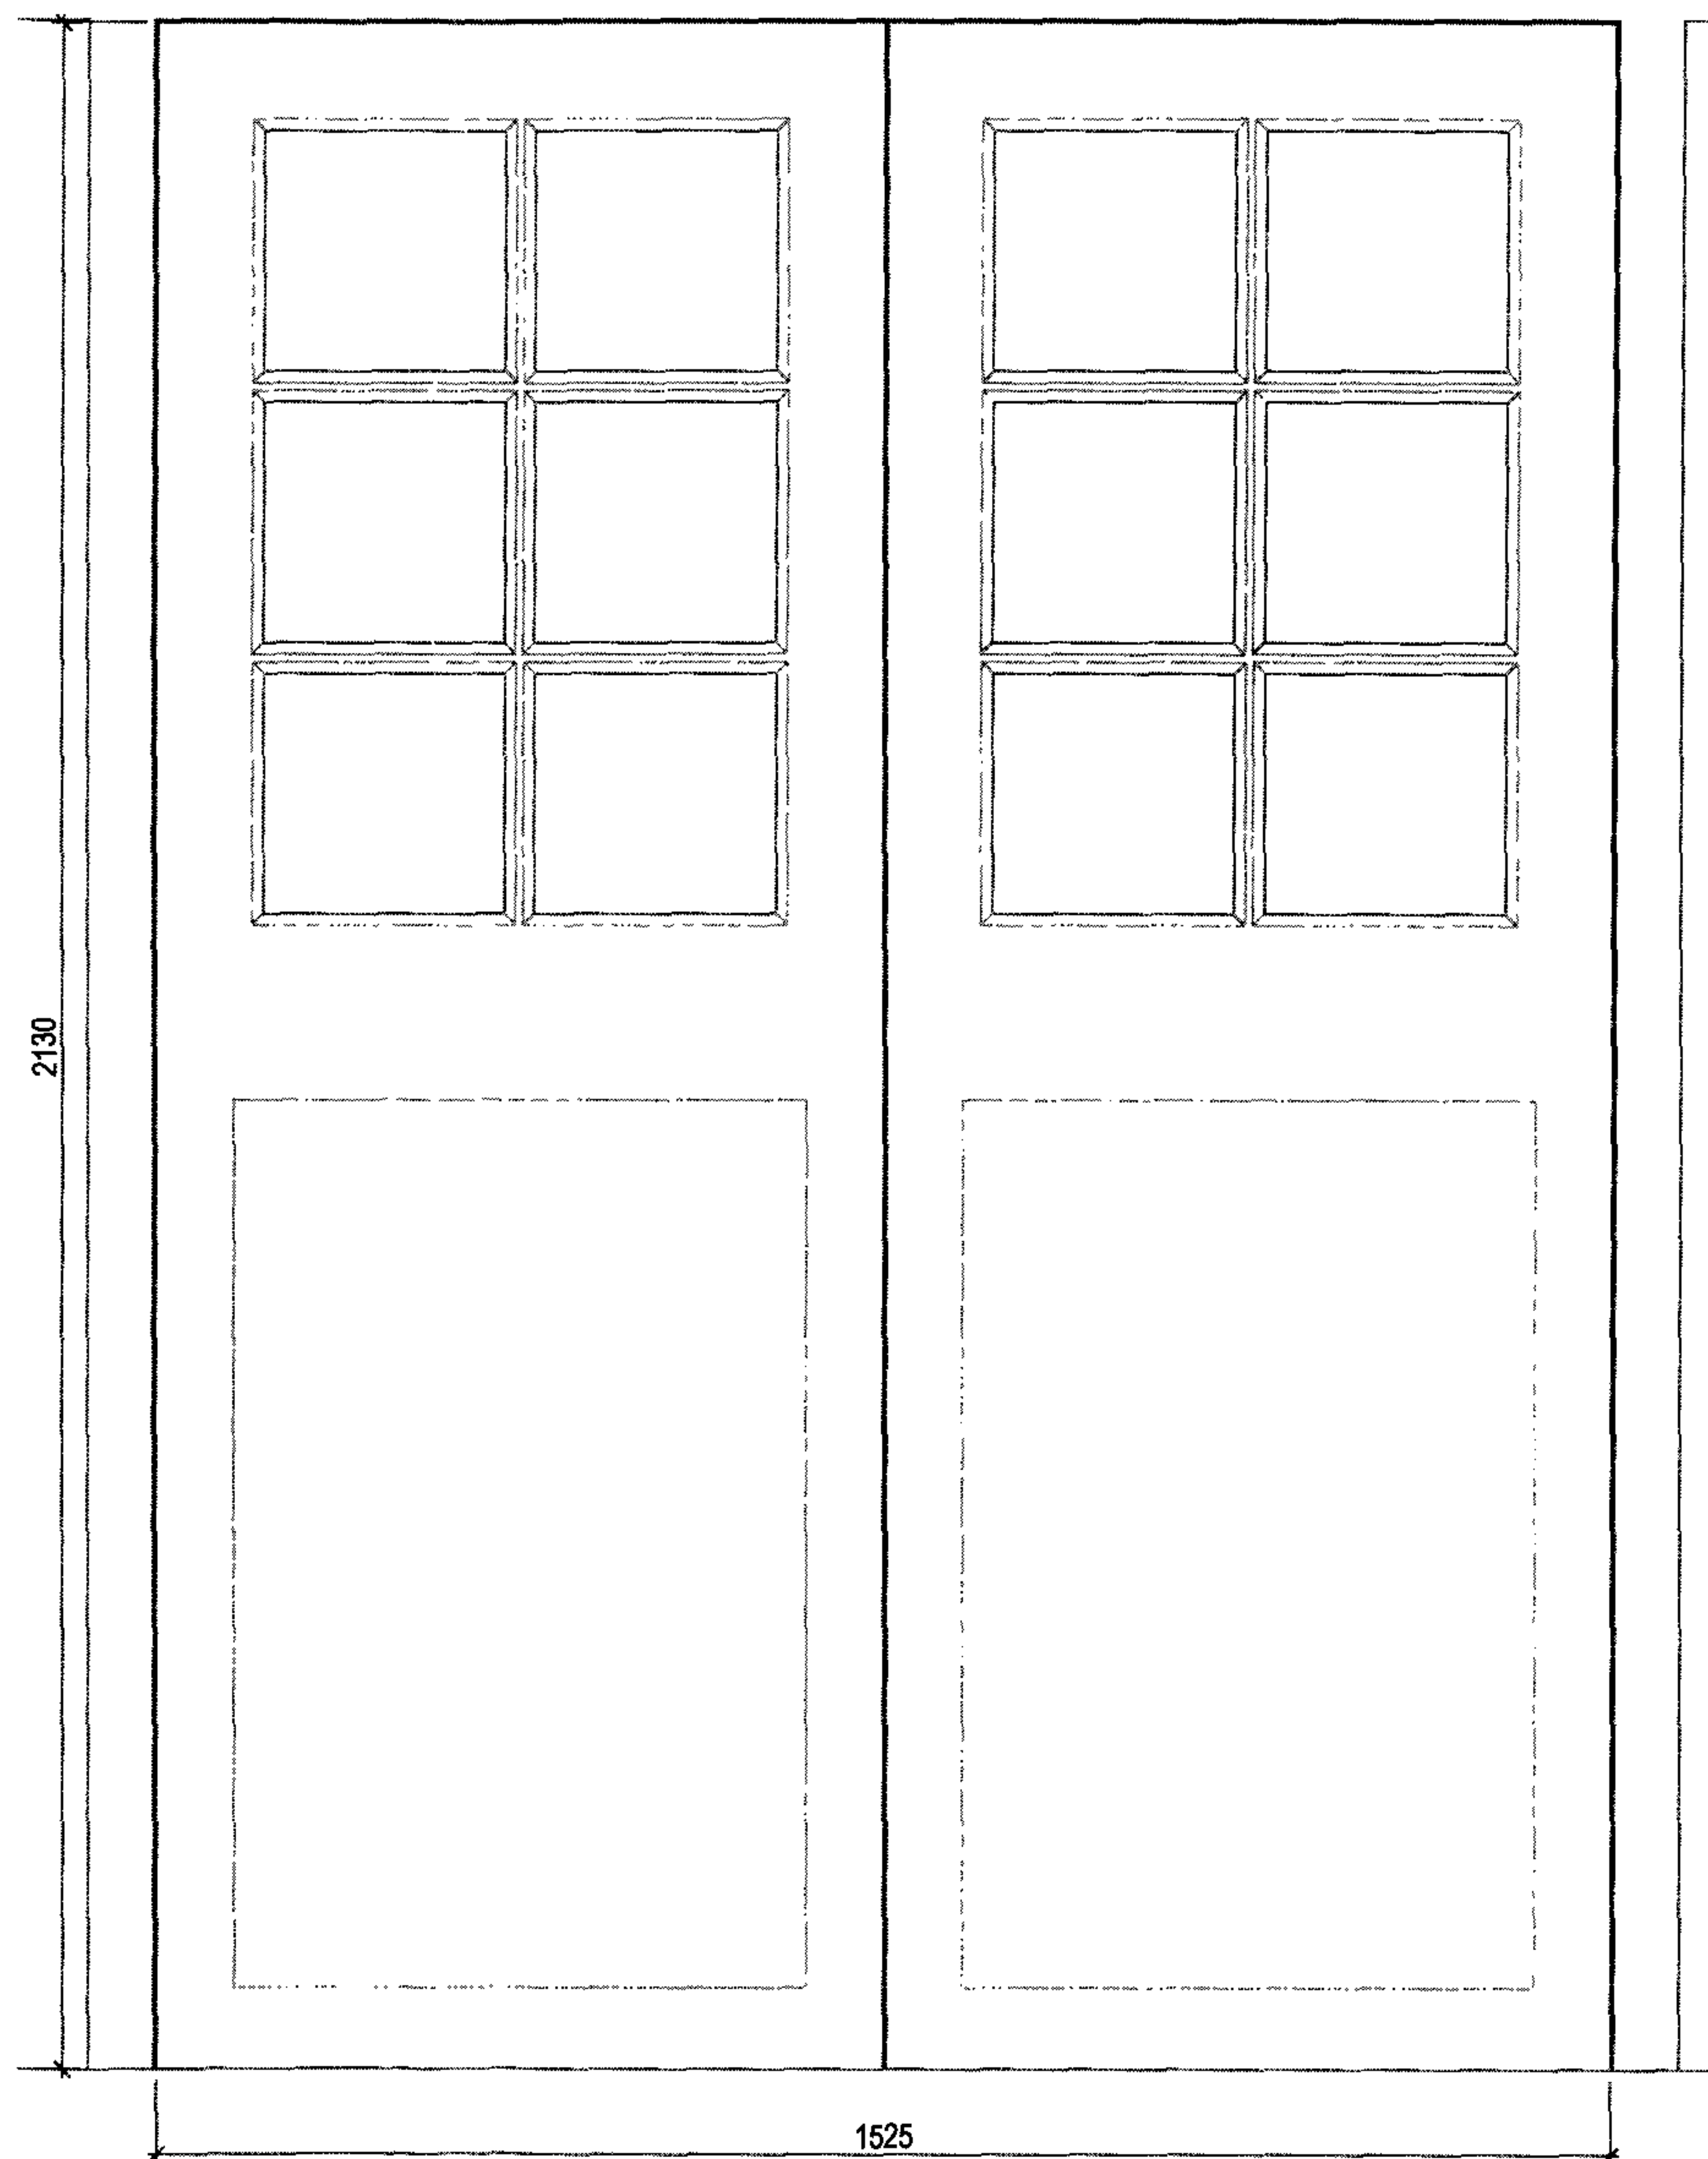

02 Door
1:10

Door: GC1-D01

STATUS Planning

CONTRACTOR ---

PROJECT Primrose Hill Primary School

CLIENT LB Camden Education Department

DRAWING TITLE Internal Door Elevations Sheet 4 of 6

DATE FEB 2007 SCALE 1:10 / 1:20


DRAWN SS CHECKED ---

DRAWING No 10875_40_73 REVISION ---


sprunt

SPRUNT The Quadrangle, 2nd FL, 180 Wardour Street, London W1F 8FY
T +44 (0)20 7287 1153 F +44 (0)20 7287 3675
www.sprunt.net

DO NOT SCALE DIMENSIONS OFF THIS DRAWING
CHECK ALL DIMENSIONS ON SITE BEFORE FABRICATION
REPORT ALL ERRORS OR OMISSIONS TO SPRUNT LIMITED
THIS DRAWING IS PROTECTED UNDER COPYRIGHT AND
SHALL NOT BE REPRODUCED IN PART OR WHOLE WITHOUT
PRIOR EXPRESSED PERMISSION OF SPRUNT LIMITED

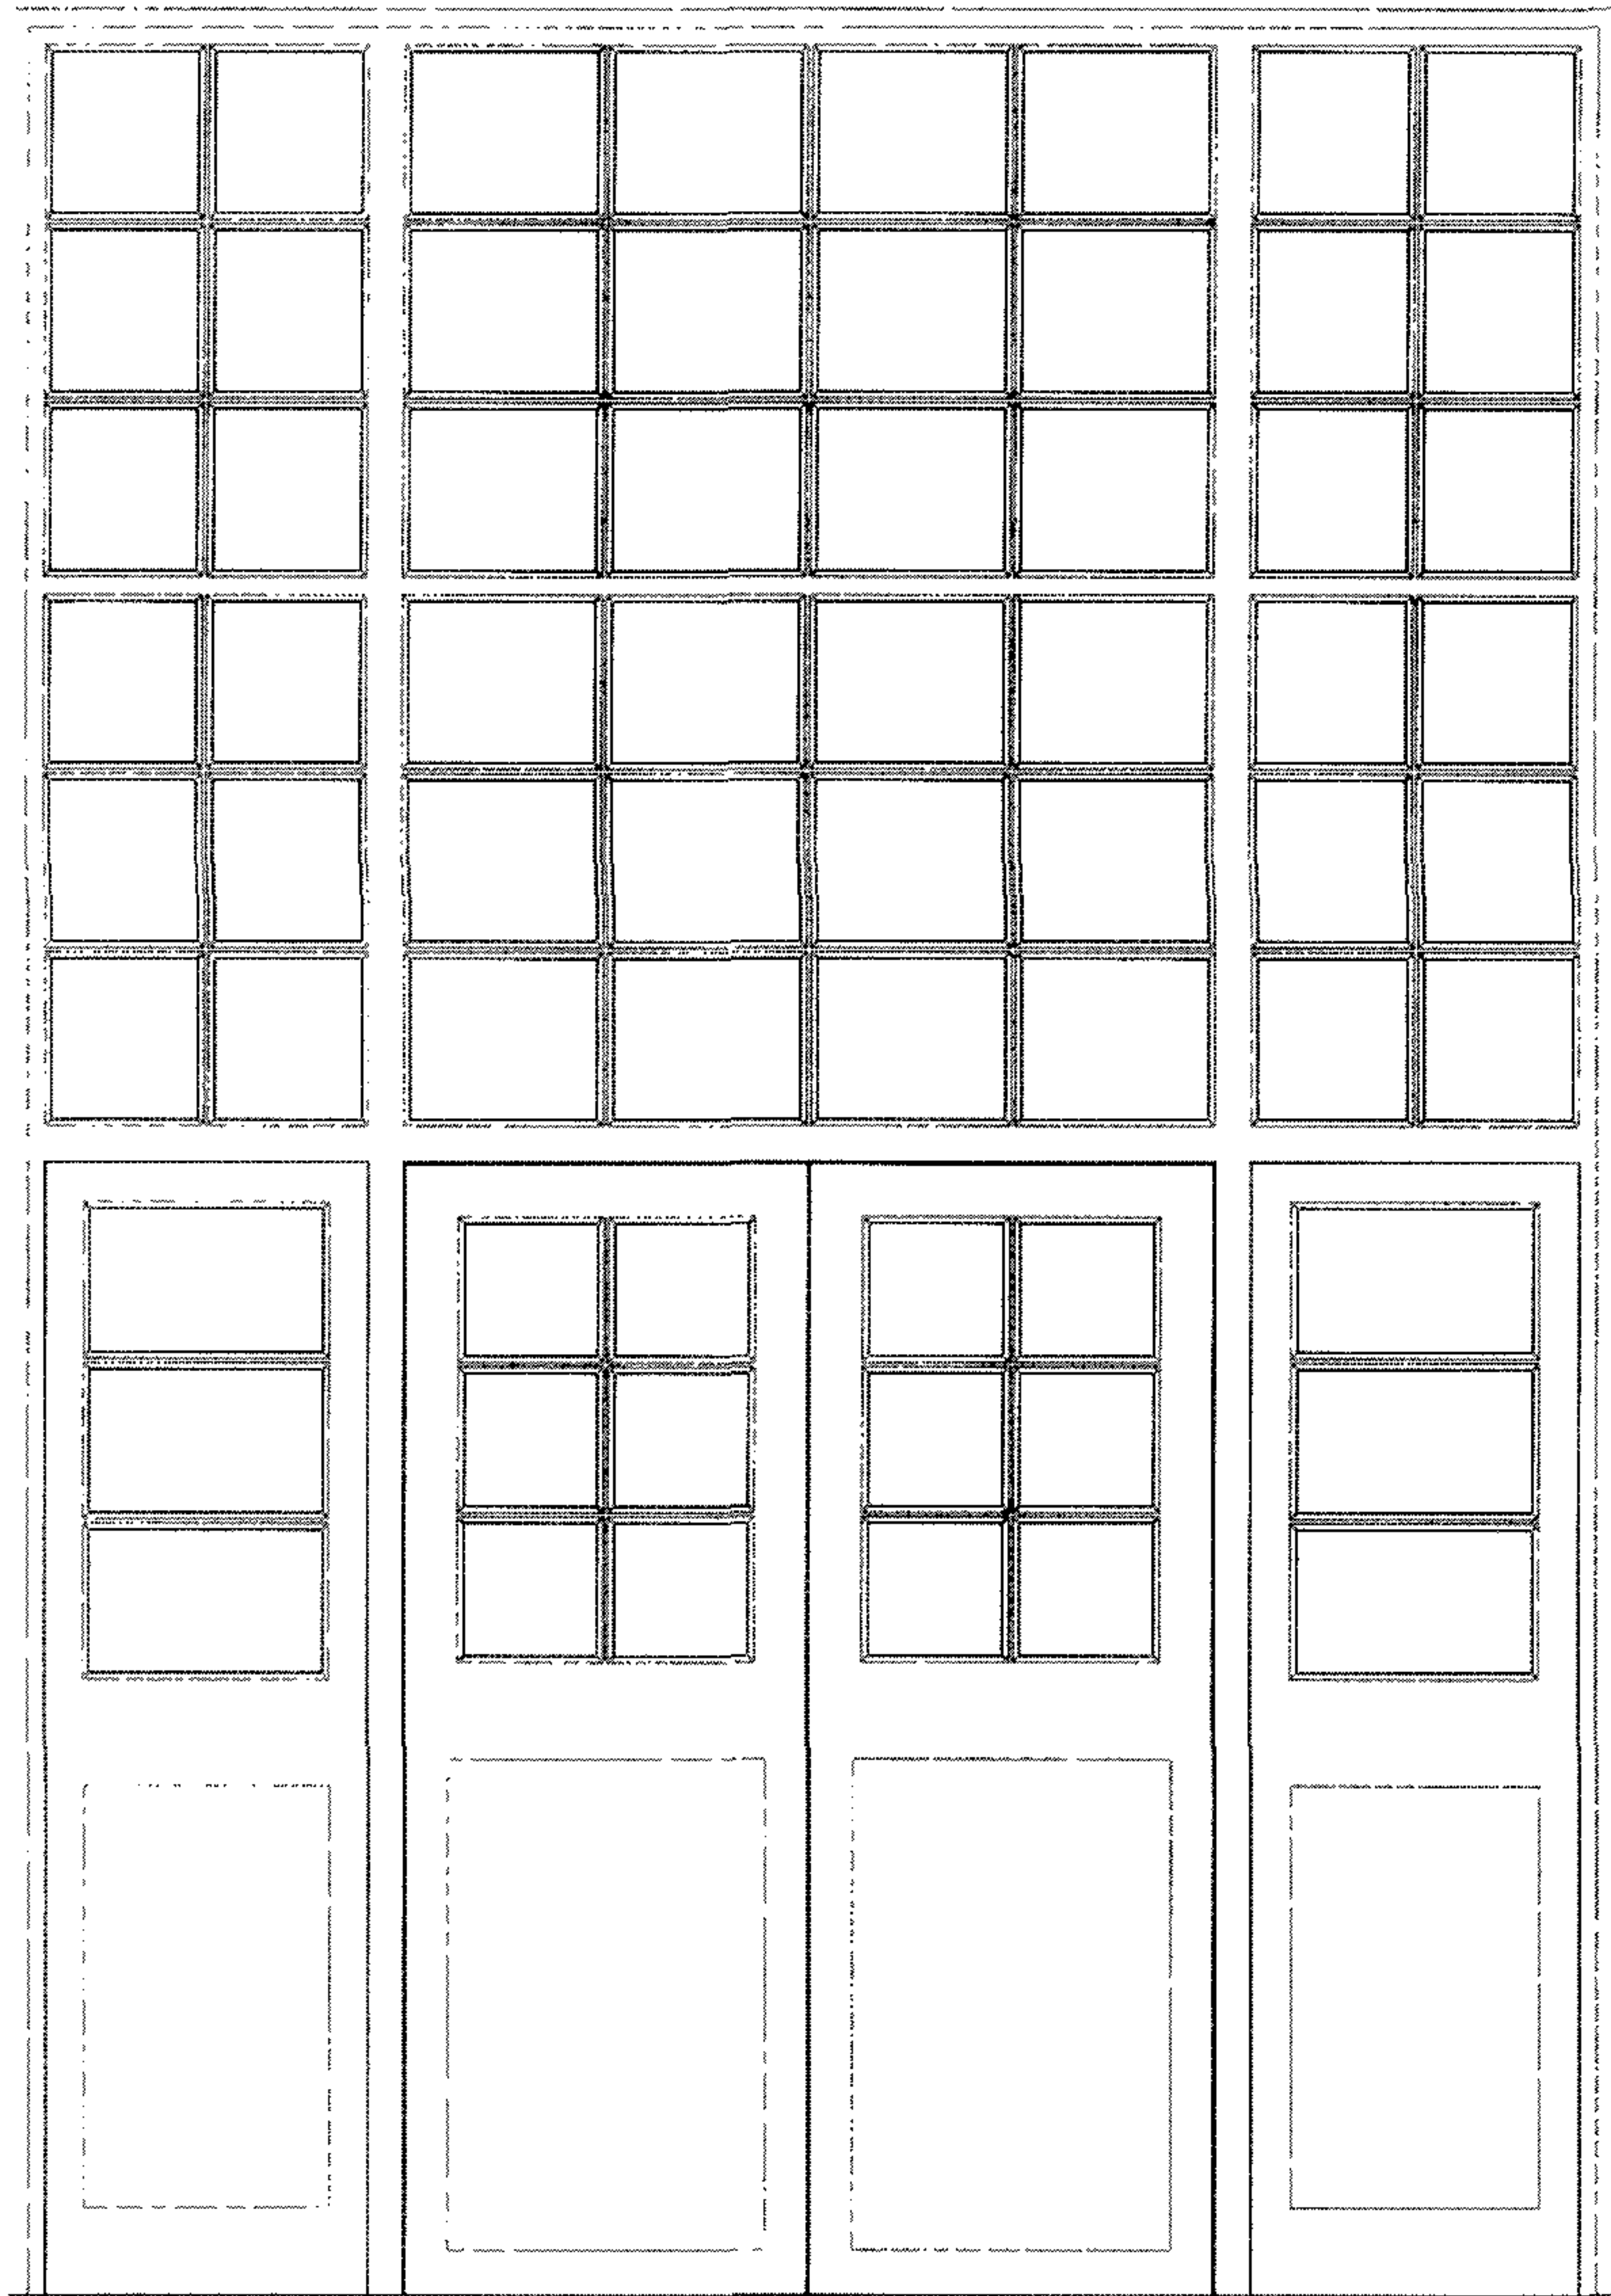

01 Door with Fixed Light
1:20

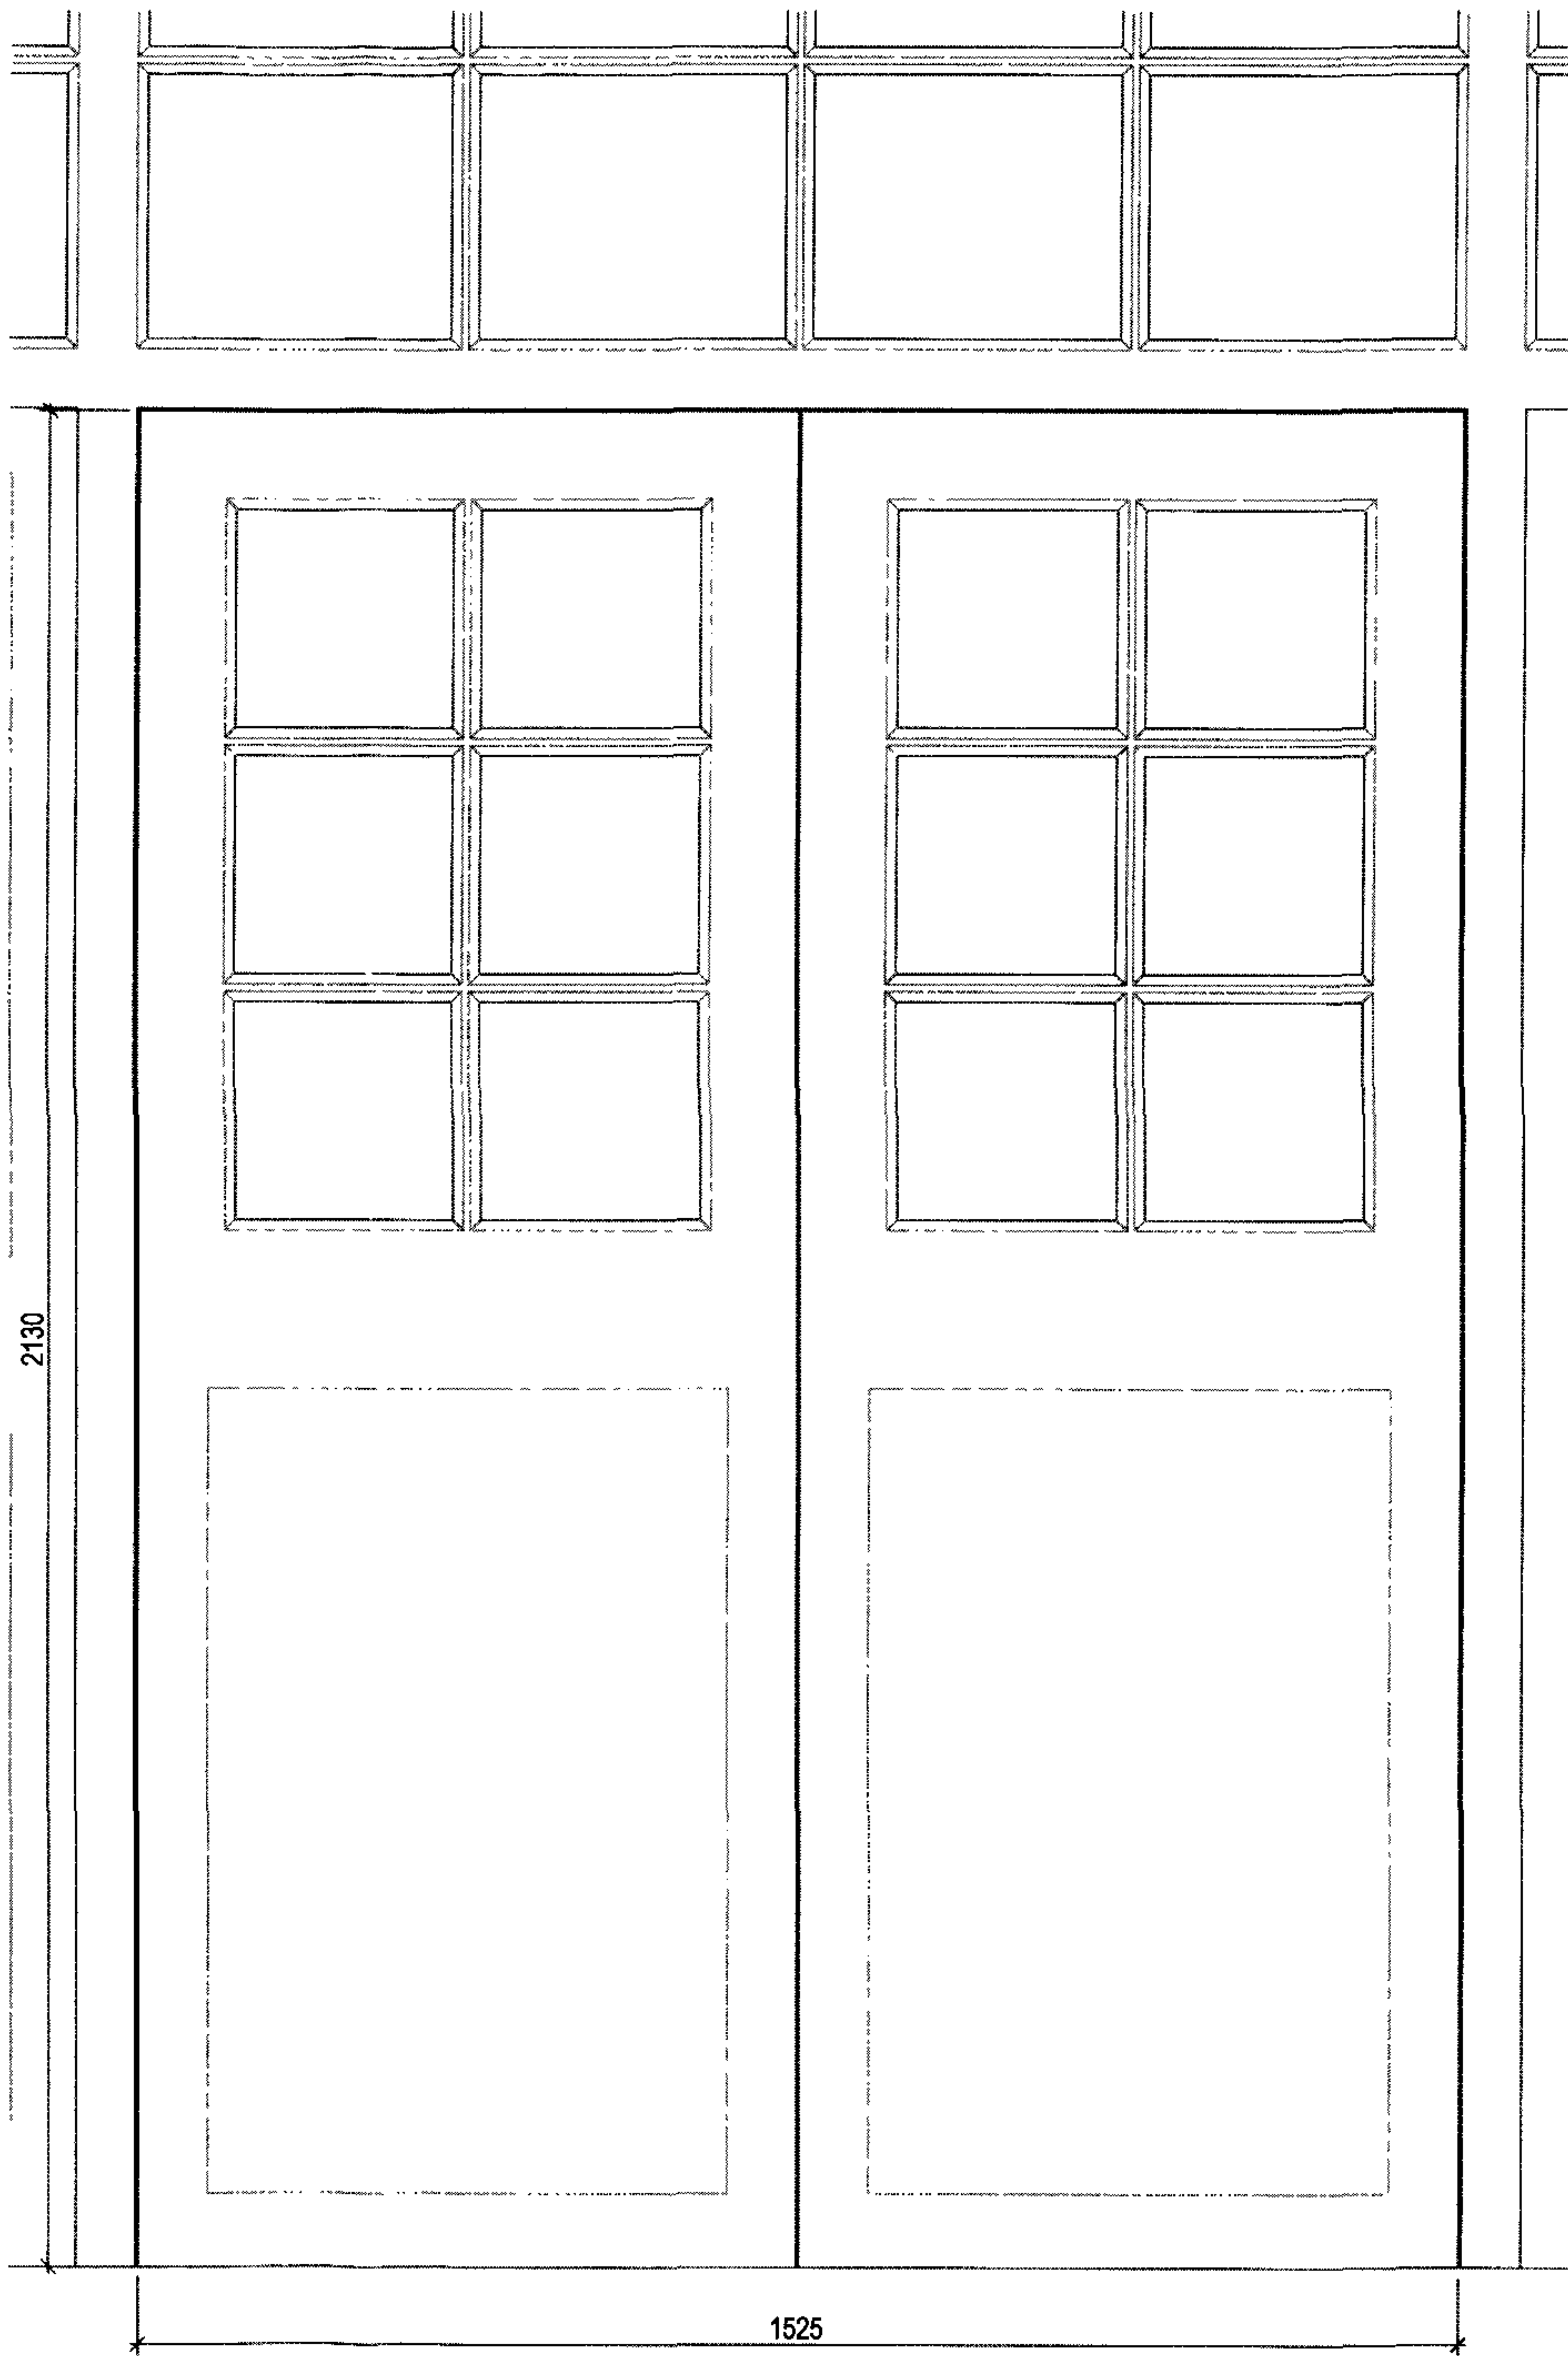

02 Door
1:10

Door: GC2-D01

RECEIVED
- 5 MAR 2007

STATUS

Planning

CONTRACTOR

--

PROJECT

Primrose Hill Primary School

CLIENT

LB Camden
Education Department

DRAWING TITLE

Internal Door Elevations
Sheet 5 of 6

DATE

FEB 2007

DRAWN

BS

DRAWING No

10875_40_74

SCALE

1:10 / 1:20


CHECKED

REVISION


sprunt.

SPRUNT The Quadrangle, 2nd FL, 180 Wardour Street, London W1F 8PY
T +44 (0)20 7287 1153 F +44 (0)20 7287 3675
www.sprunt.net

DO NOT SCALE DIMENSIONS OFF THIS DRAWING
CHECK ALL DIMENSIONS ON SITE BEFORE FABRICATION
REPORT ALL ERRORS OR OMISSIONS TO SPRUNT LIMITED
THIS DRAWING IS PROTECTED UNDER COPYRIGHT AND
SHALL NOT BE REPRODUCED IN PART OR WHOLE WITHOUT
PRIOR EXPRESSED PERMISSION OF SPRUNT LIMITED

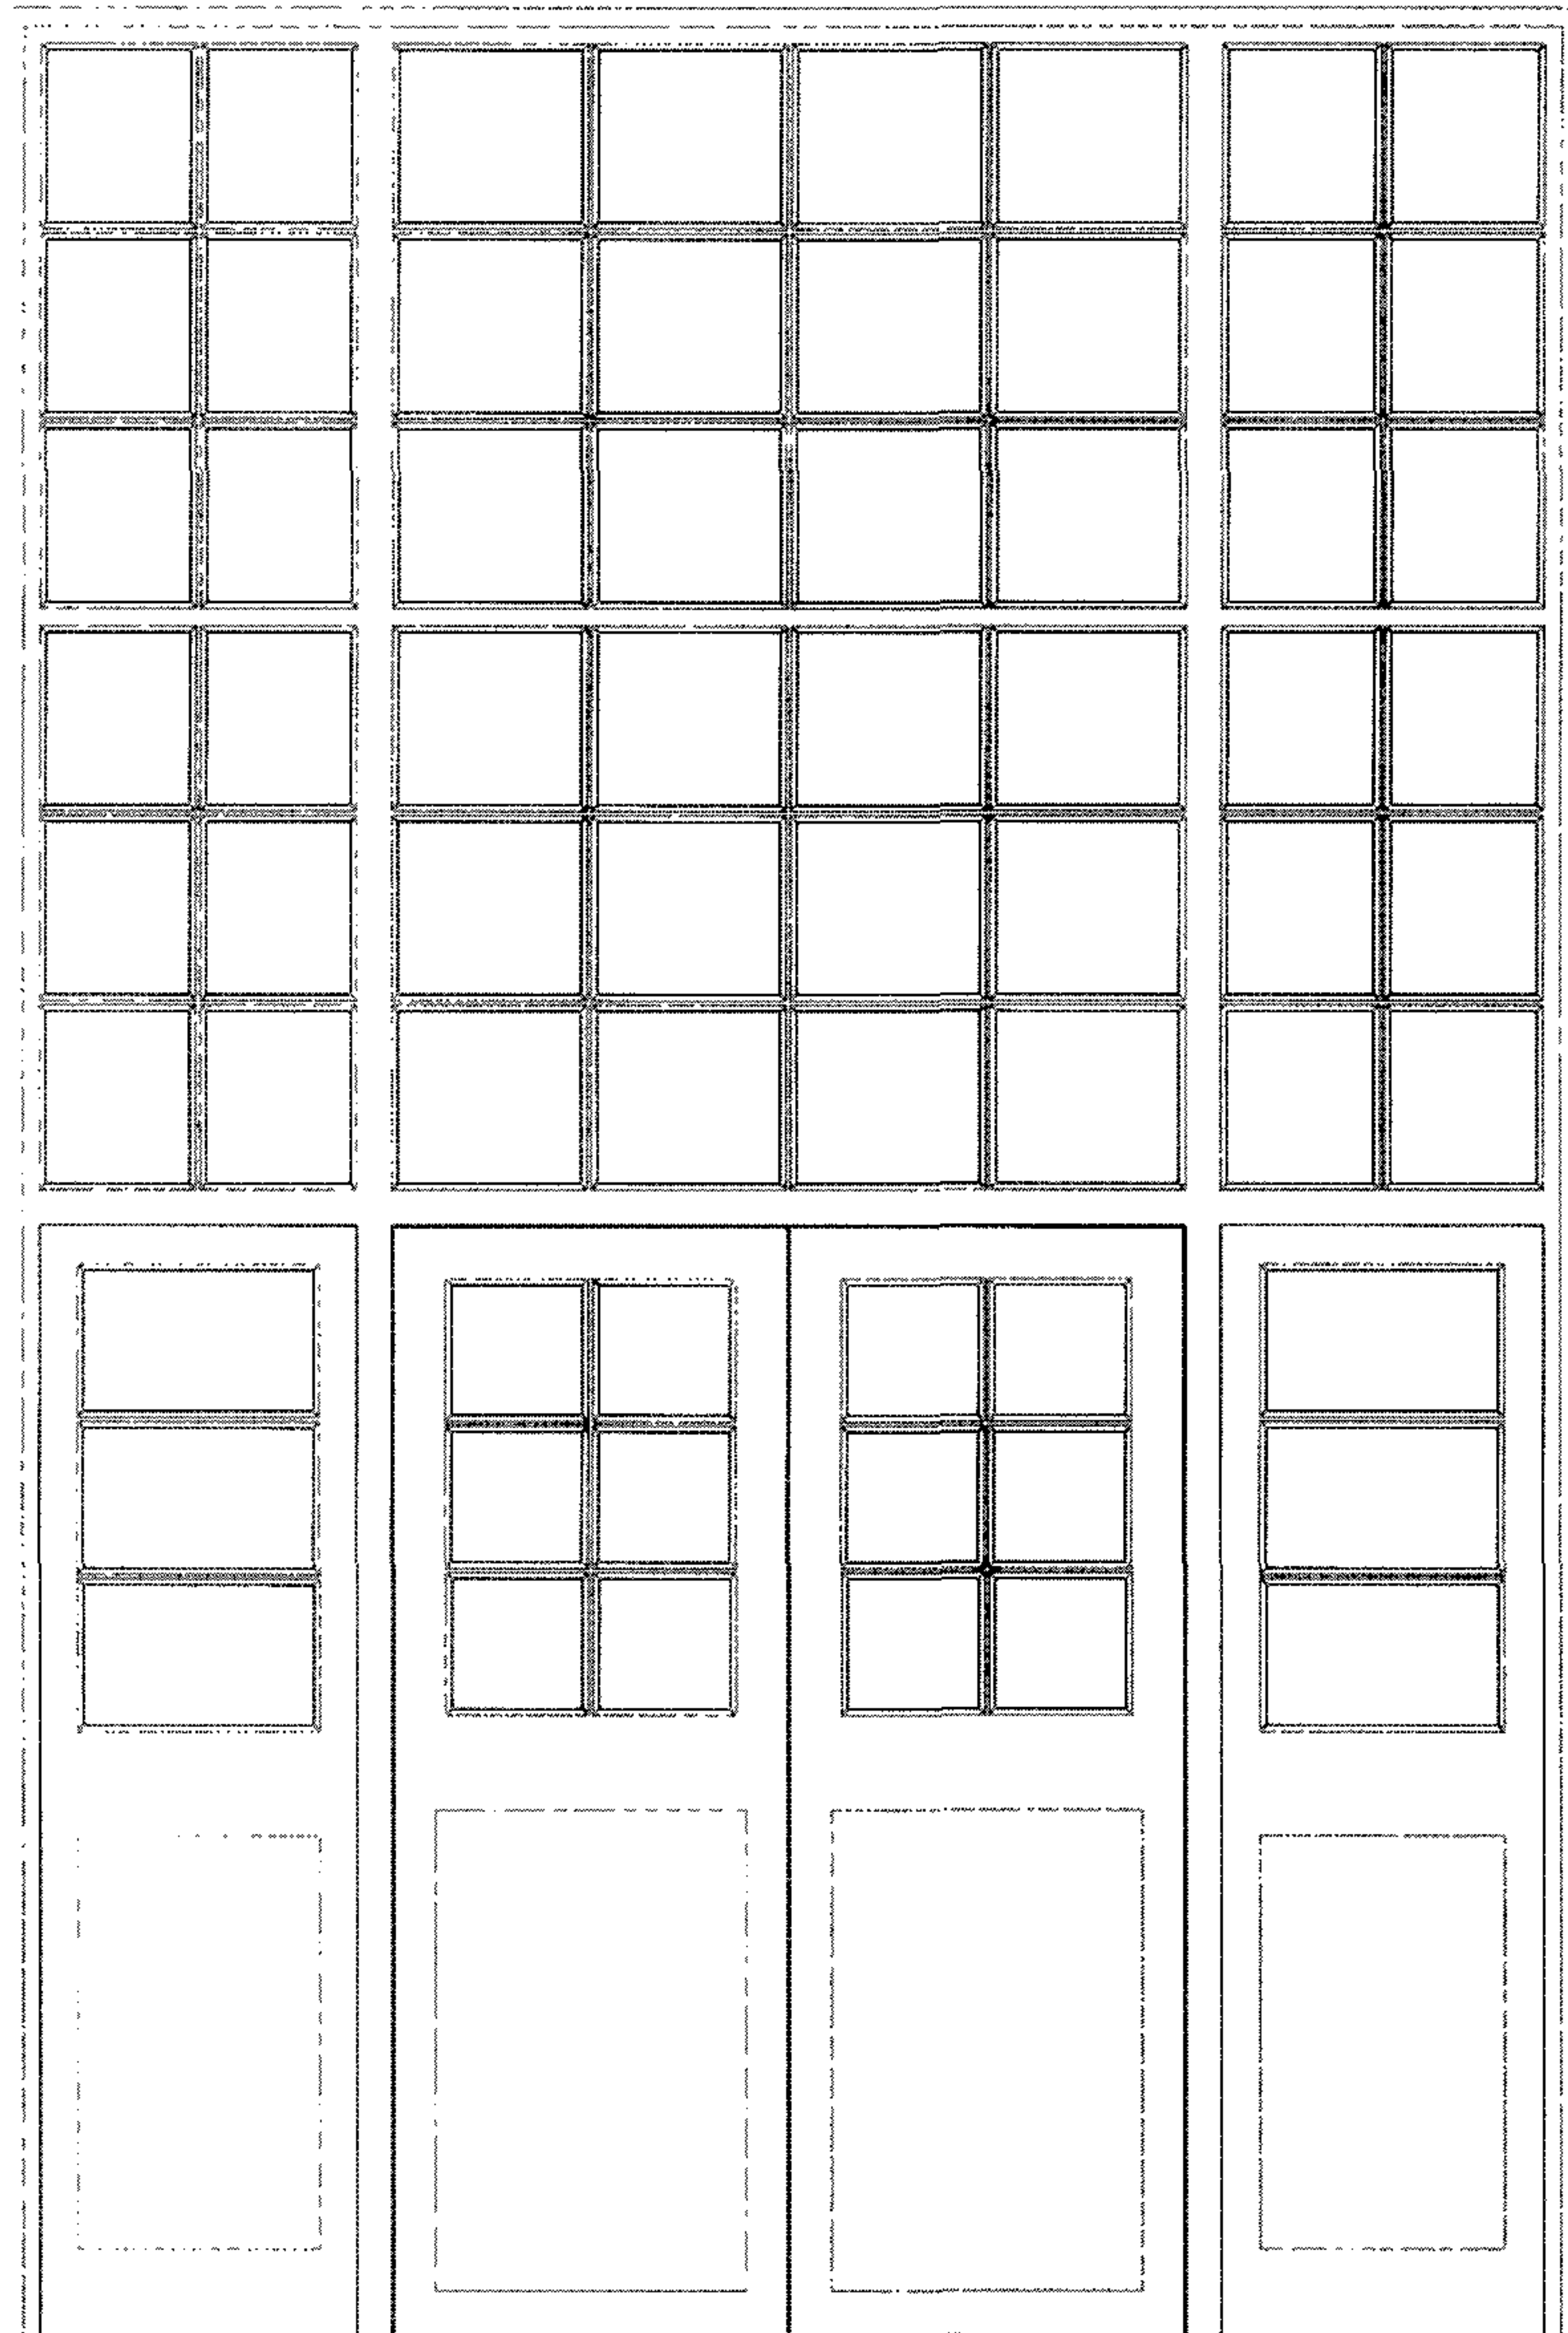

01 Door with Fixed Light
1:20

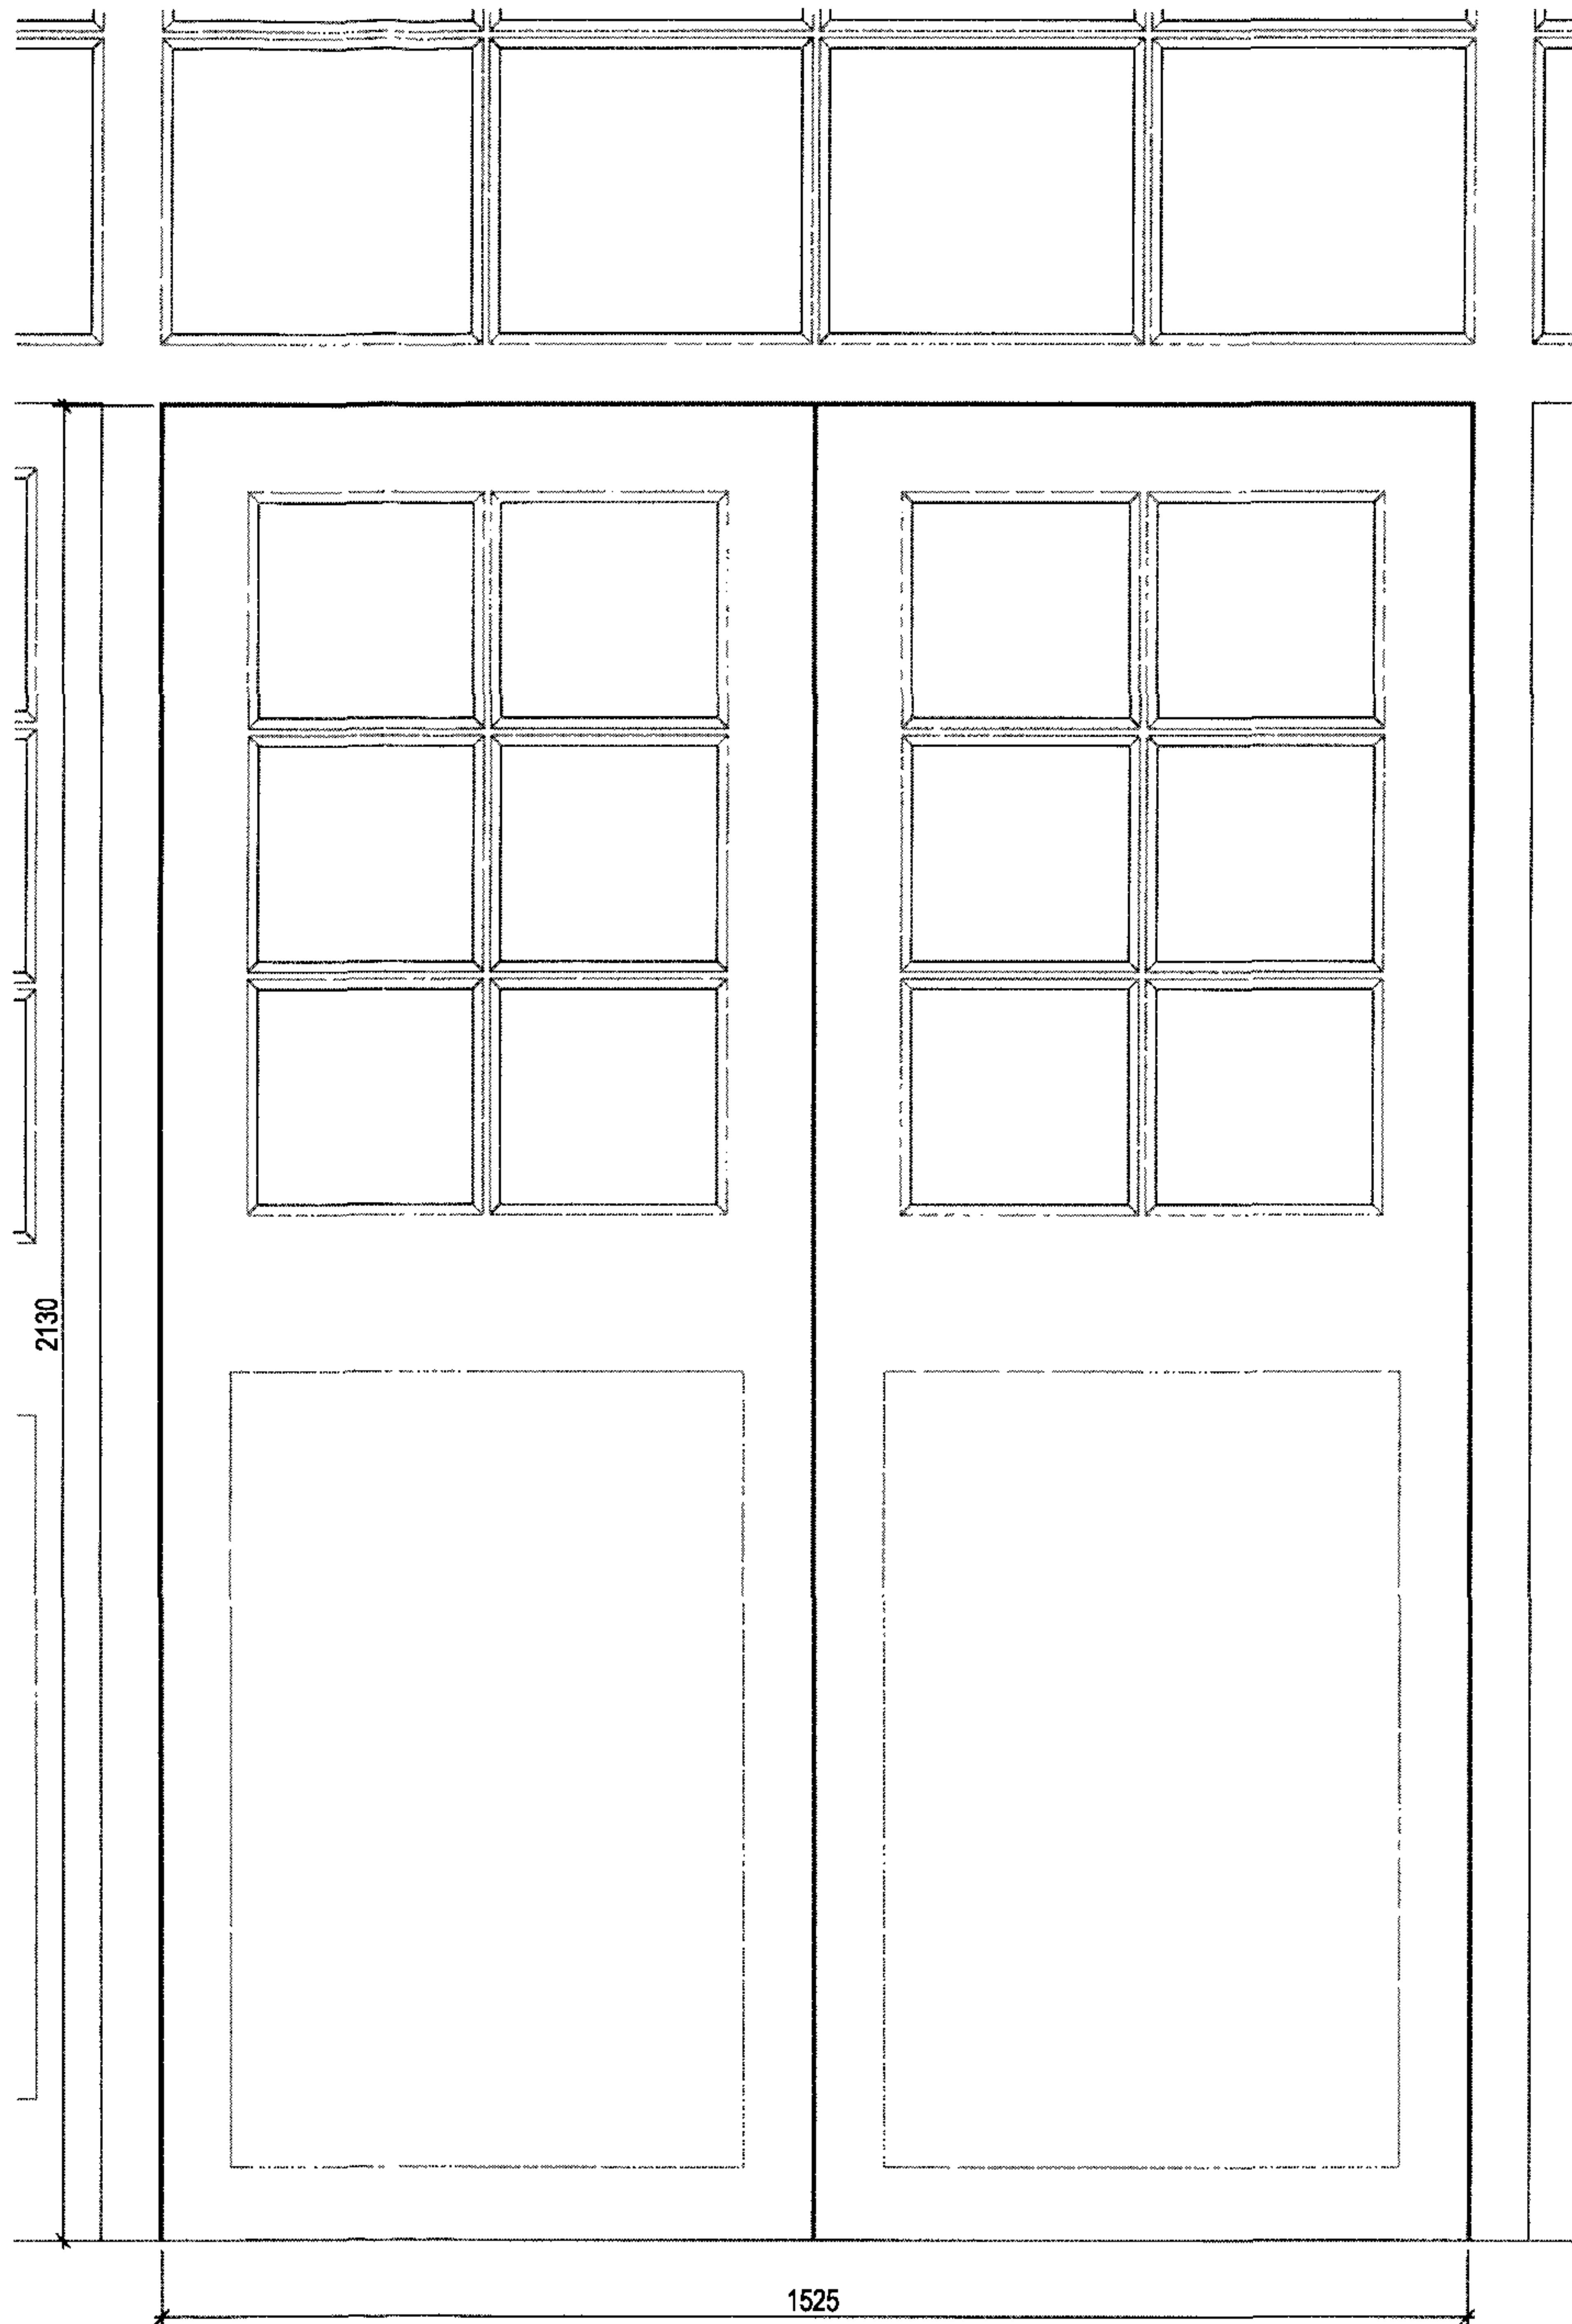

02 Door
1:10

Door: FC1-D01

STATUS

Planning

CONTRACTOR

PROJECT

Primrose Hill Primary School

CLIENT

LB Camden
Education Department

DRAWING TITLE

Internal Door Elevations
Sheet 6 of 6

DATE

FEB 2007

DRAWN

25

DRAWING No

10875_40_75

SCALE

1:10 / 1:20

CHECKED

REVISION

sprunt.

SPRUNT The Quadrangle, 2nd FL, 180 Wardour Street, London W1F 8PY
T +44 (0)20 7287 1153 F +44 (0)20 7287 3675
www.sprunt.net

Notes:

- New doors are to be constructed to the requirements of BS476 with an overall thickness of not less than 44mm to give at least 30minutes of fire protection.
- Doors are to be flush fitting and self closing against 25mm thick stops glued and screwed to frame.
- Gaps around the edges are not to exceed 3mm.
- Fire Doors to be fitted with Perko Powermatic Controlled Door Closer or similar approved.
- Glazed Vision Panels to be suitably fixed with hardwood beads.
- Glass to be Pilkington Pyrostop or similar approved

Internal Door Schedule

Door Number	Existing or New	Type of Door			Structural Opening	Elevation sheet:	Notes
LGC1-D01	Existing	Corridor Door	RH	--	--	n/a	--
LGC1-D02	Existing	Corridor Door	RH	FD30S	--	n/a	--
LGC1-D03	Existing	Corridor Door	Pair	FD30S	--	n/a	--
LGC1-D04	Existing	Corridor Door	LH	FD30S	--	n/a	--
LG1-D01	New	Toilet Door	RH	--	1010 x 2170	10875_40_70 - 1	Frosted Glass
LG1-D02	New	Corridor Door	LH	FD30S	1010 x 2170	10875_40_70 - 1	--
LG1-D03	New	Store Door	RH	--	1010 x 2170	10875_40_70 - 1	Frosted Glass
GC1-D01	New	Corridor Door	Pair	FD30S	3020 x 4330	10875_40_73	Glazed Screen
GC2-D01	New	Corridor Door	Pair	FD30S	3040 x 4330	10875_40_74	Glazed Screen
GC3-D01	New	Corridor Door	RH	--	1010 x 2170	10875_40_71 - 1	--
GC3-D02	Existing	Corridor Door	Pair	FD30S	--	n/a	--
GC5-D01	Existing	Corridor Door	LH	--	--	n/a	--
GC5-D02	Existing	Corridor Door	Pair	FD30S	--	n/a	--
GC5-D03	Existing	Corridor Door	Pair	--	--	n/a	--
G4-D01	New	Toilet Door	LH	--	910 x 2170	10875_40_71 - 2	Frosted Glass
G5-D01	New	Office Door	LH	--	910 x 2170	10875_40_71 - 2	--
G6-D01	New	Store Door	LH	--	910 x 2170	10875_40_71 - 2	Frosted Glass
G6-D02	New	Store Door	LH	--	910 x 2170	10875_40_71 - 2	Frosted Glass
G7-D01	New	Kitchen Door	RH	FD30S	910 x 2170	10875_40_71 - 2	--
G7-D02	New	Kitchen Door	RH	--	910 x 2170	10875_40_71 - 2	--
G8-D01	Existing	Corridor Door	Pair	--	--	n/a	--
G9-D01	Existing	Office Door	LH	--	--	n/a	Existing door re-hung
G9-D02	New	Corridor Door	Pair	--	1525 x 4300	10875_50_04	Fixed Light above
G9-D03	Existing	Toilet Door	LH	--	--	n/a	--
G10-D01	New	Tea Point Door	RH	--	1010 x 2170	10875_40_72 - 1	--
G12-D01	New	Corridor Door	LH	--	1010 x 2170	10875_40_71 - 1	--
G12-D02	New	Toilet Door	RH	--	1010 x 2170	10875_40_71 - 1	Frosted Glass
G13-D01	New	Medical Room	RH	--	1010 x 2170	10875_40_71 - 1	Frosted Glass
G14-D01	New	Deputy Head	RH	--	1010 x 2170	10875_40_70 - 1	Frosted Glass
G15-D01	New	Parents Room	LH	--	1010 x 2170	10875_40_71 - 1	--
G15-D02	Existing	Parents Room	RH	--	--	n/a	--
FC1-D01	New	Corridor Door	Pair	FD30S	3047 x 4500	10875_40_75	Glazed Screen
FC1-D02	Existing	Corridor Door	Pair	FD30S	--	n/a	--
FC1-D03	Existing	Corridor Door	Pair	FD30S	--	n/a	--
FC2-D01	Existing	Corridor Door	Pair	--	--	n/a	--
F1-D01	New	Classroom Door	LH	--	1010 x 2170	10875_40_70 - 1	--
F1-D02	New	Store Door	RH	--	910 x 2170	10875_40_70 - 2	Frosted Glass
F2-D01	New	Classroom Door	LH	--	1010 x 2170	10875_40_70 - 1	--
F2-D02	New	Store Door	RH	--	910 x 2170	10875_40_70 - 2	Frosted Glass
F3-D01	New	Classroom Door	RH	--	1010 x 2170	10875_40_70 - 1	--
F3-D02	New	Store Door	LH	--	910 x 2170	10875_40_70 - 2	Frosted Glass
F4-D01	New	Classroom Door	RH	--	1010 x 2170	10875_40_70 - 1	--
F4-D02	New	Store Door	RH	--	910 x 2170	10875_40_70 - 2	Frosted Glass
F5-D01	New	Toilet Door	RH	--	910 x 2170	10875_40_70 - 2	Frosted Glass
F5-D02	New	Toilet Door	LH	--	910 x 2170	10875_40_70 - 2	Frosted Glass

DO NOT SCALE DIMENSIONS OFF THIS DRAWING
CHECK ALL DIMENSIONS ON SITE BEFORE FABRICATION
REPORT ALL ERRORS OR OMISSIONS TO SPRUNT LIMITED
THIS DRAWING IS PROTECTED UNDER COPYRIGHT AND
SHALL NOT BE REPRODUCED IN PART OR WHOLE WITHOUT
PRIOR EXPRESSED PERMISSION OF SPRUNT LIMITED

STATUS

Planning

CONTRACTOR

--

PROJECT

Primrose Hill Primary School

CLIENT

LB Camden
Education Department

DRAWING TITLE

Internal Door Schedule

DATE
FEB 2007

DRAWN

AS

DRAWING No

10875_50_01

SCALE

1:10


CHECKED

REVISION

SPRUNT

SPRUNT The Quadrangle, 2nd FL, 180 Wardour Street, London W1F 8YF
T +44 (0)20 7287 1153 F +44 (0)20 7287 3675
www.sprunt.net

DO NOT SCALE DIMENSIONS OFF THIS DRAWING
CHECK ALL DIMENSIONS ON SITE BEFORE FABRICATION
REPORT ALL ERRORS OR OMISSIONS TO SPRUNT LIMITED
THIS DRAWING IS PROTECTED UNDER COPYRIGHT AND
SHALL NOT BE REPRODUCED IN PART OR WHOLLY WITHOUT
PRIOR EXPRESSED PERMISSION OF SPRUNT LIMITED

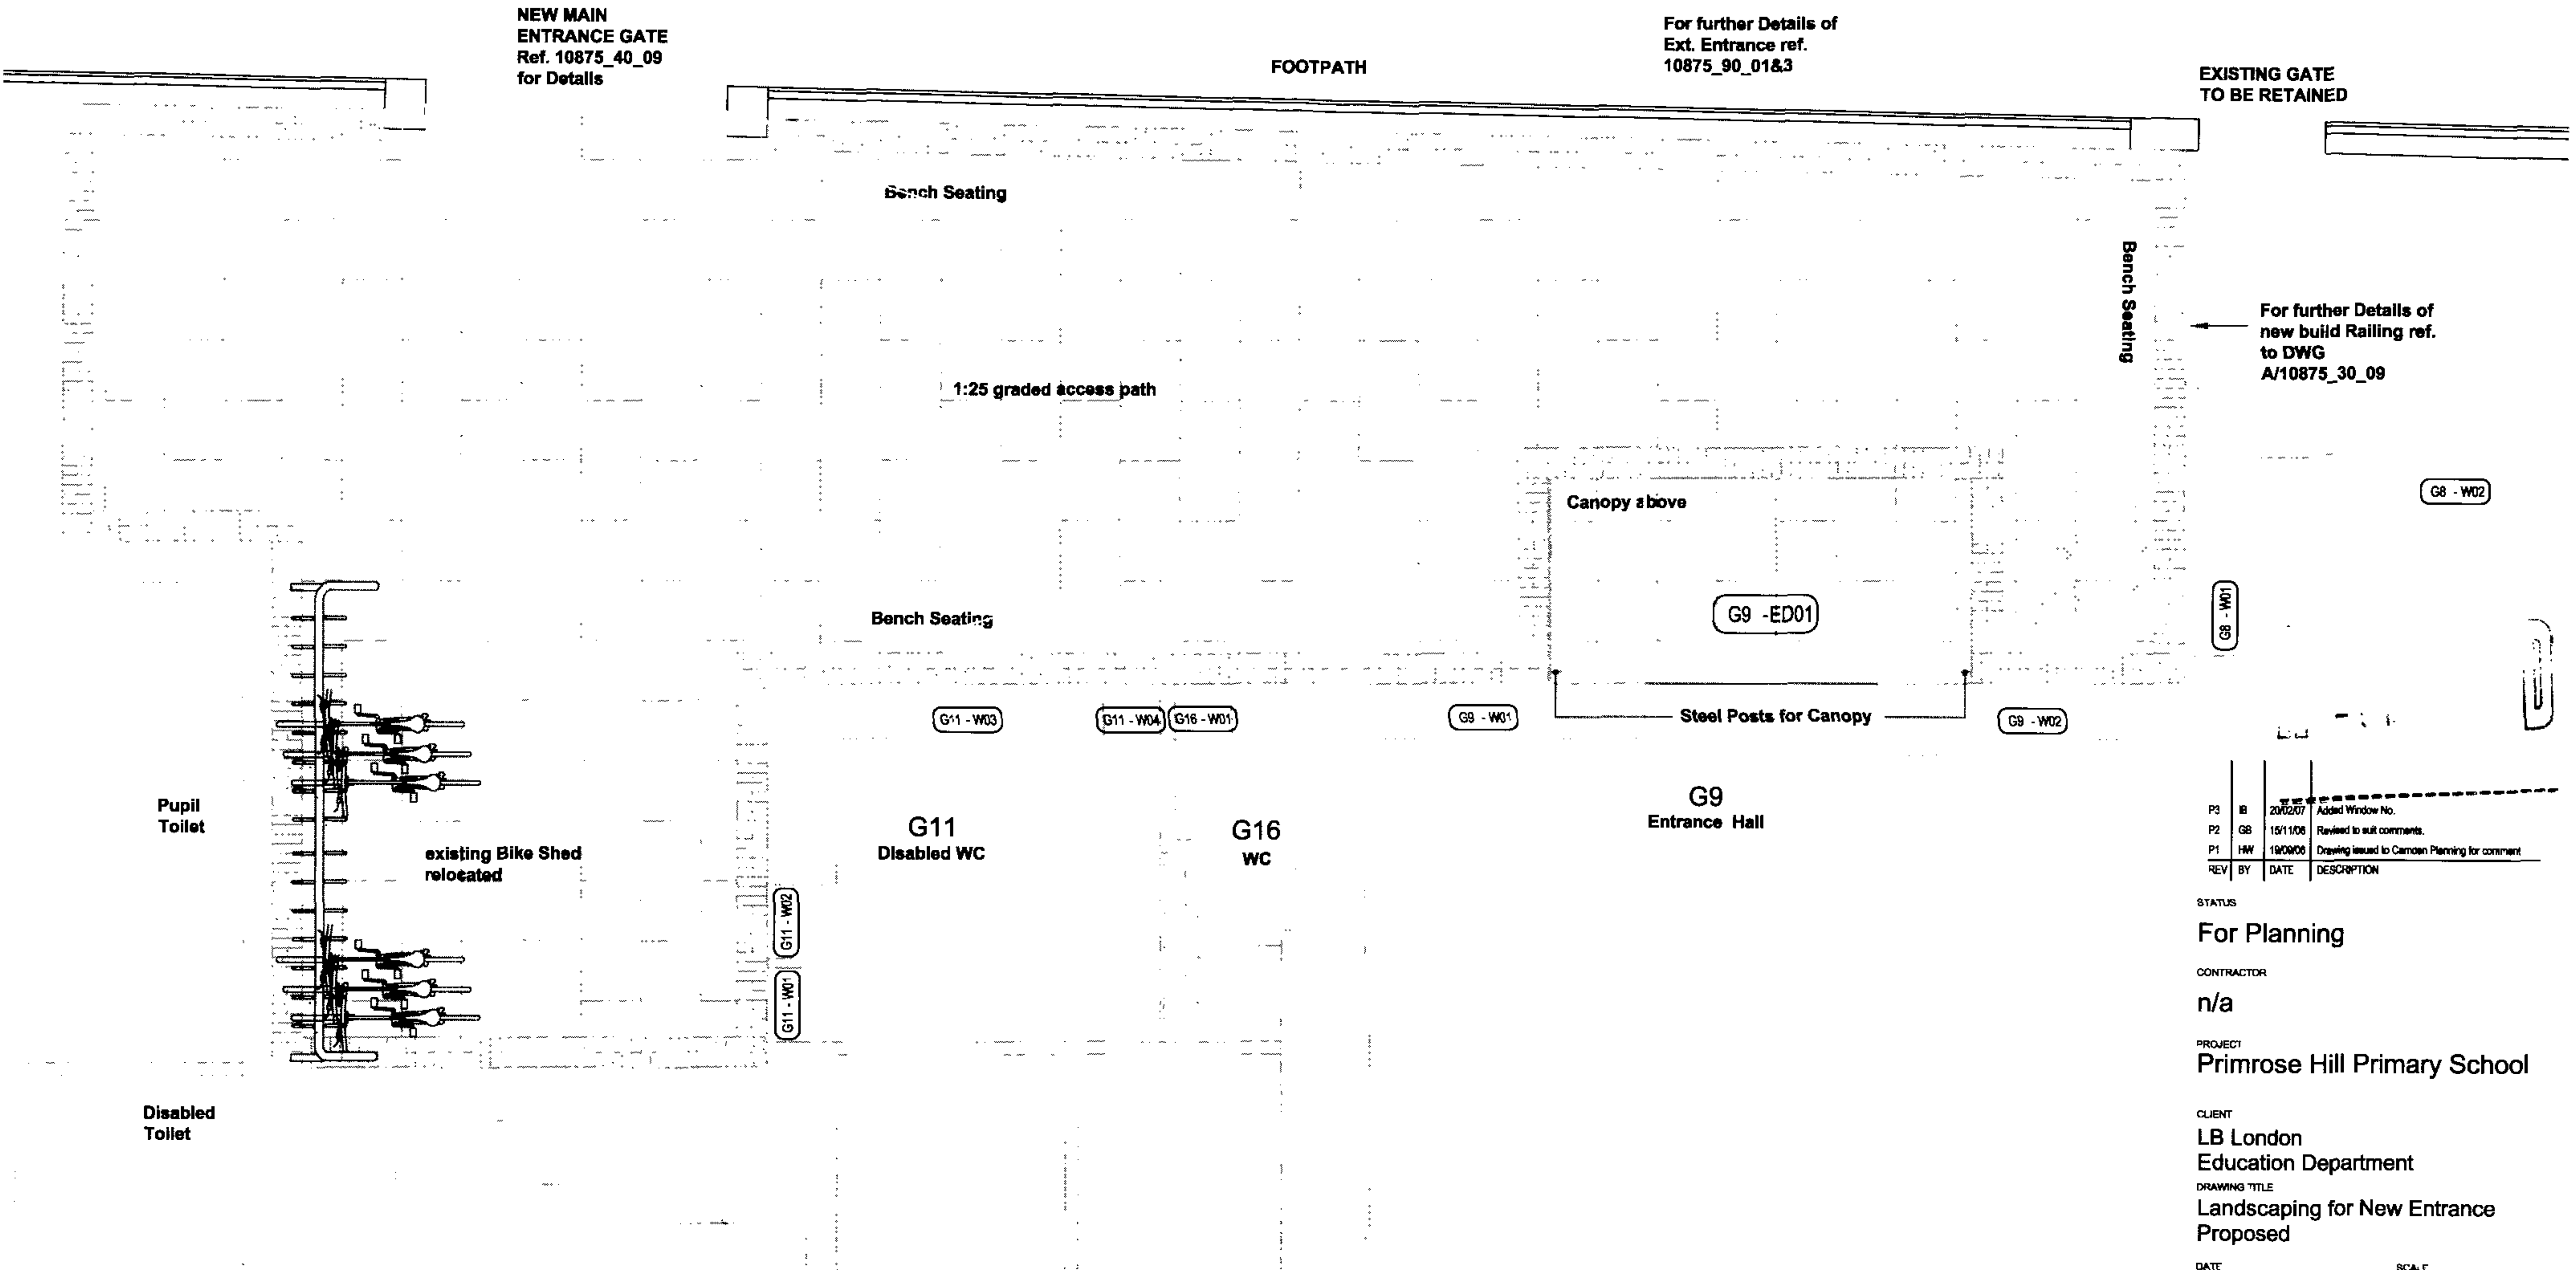

For further Details of
new build Railing ref.
to DWG
A/10875_30_09

REV	BY	DATE	DESCRIPTION
P3	IB	20/02/07	Added Window No.
P2	GB	15/11/06	Revised to suit comments.
P1	HW	19/09/06	Drawing issued to Camoen Planning for comment

STATUS
For Planning

CONTRACTOR
n/a

PROJECT
Primrose Hill Primary School

CLIENT
**LB London
Education Department**

DRAWING TITLE
**Landscaping for New Entrance
Proposed**

DATE
19.09.06


DRAWN
GB

DRAWING No
10875_90_01

SCALE
1:50@A3

CHECKED

REVISION
P3

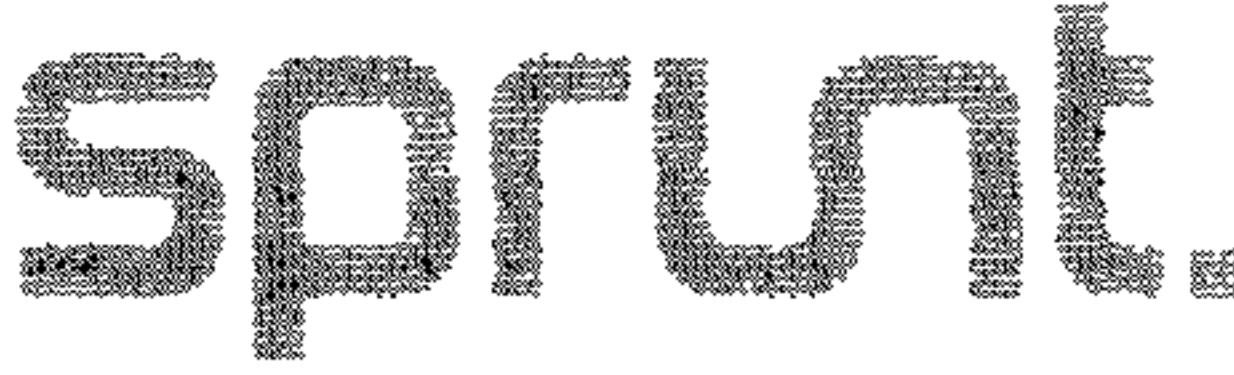

SPRUNT The Quadrangle, 2nd FL, 180 Wardour Street, London W1F 8PY
T +44 (0)20 7287 1153 F +44 (0)20 7287 3675
www.sprunt.net



3D view of Canopy



3D view of Canopy




Axonometric View of Canopy



Elevation

1 : 20

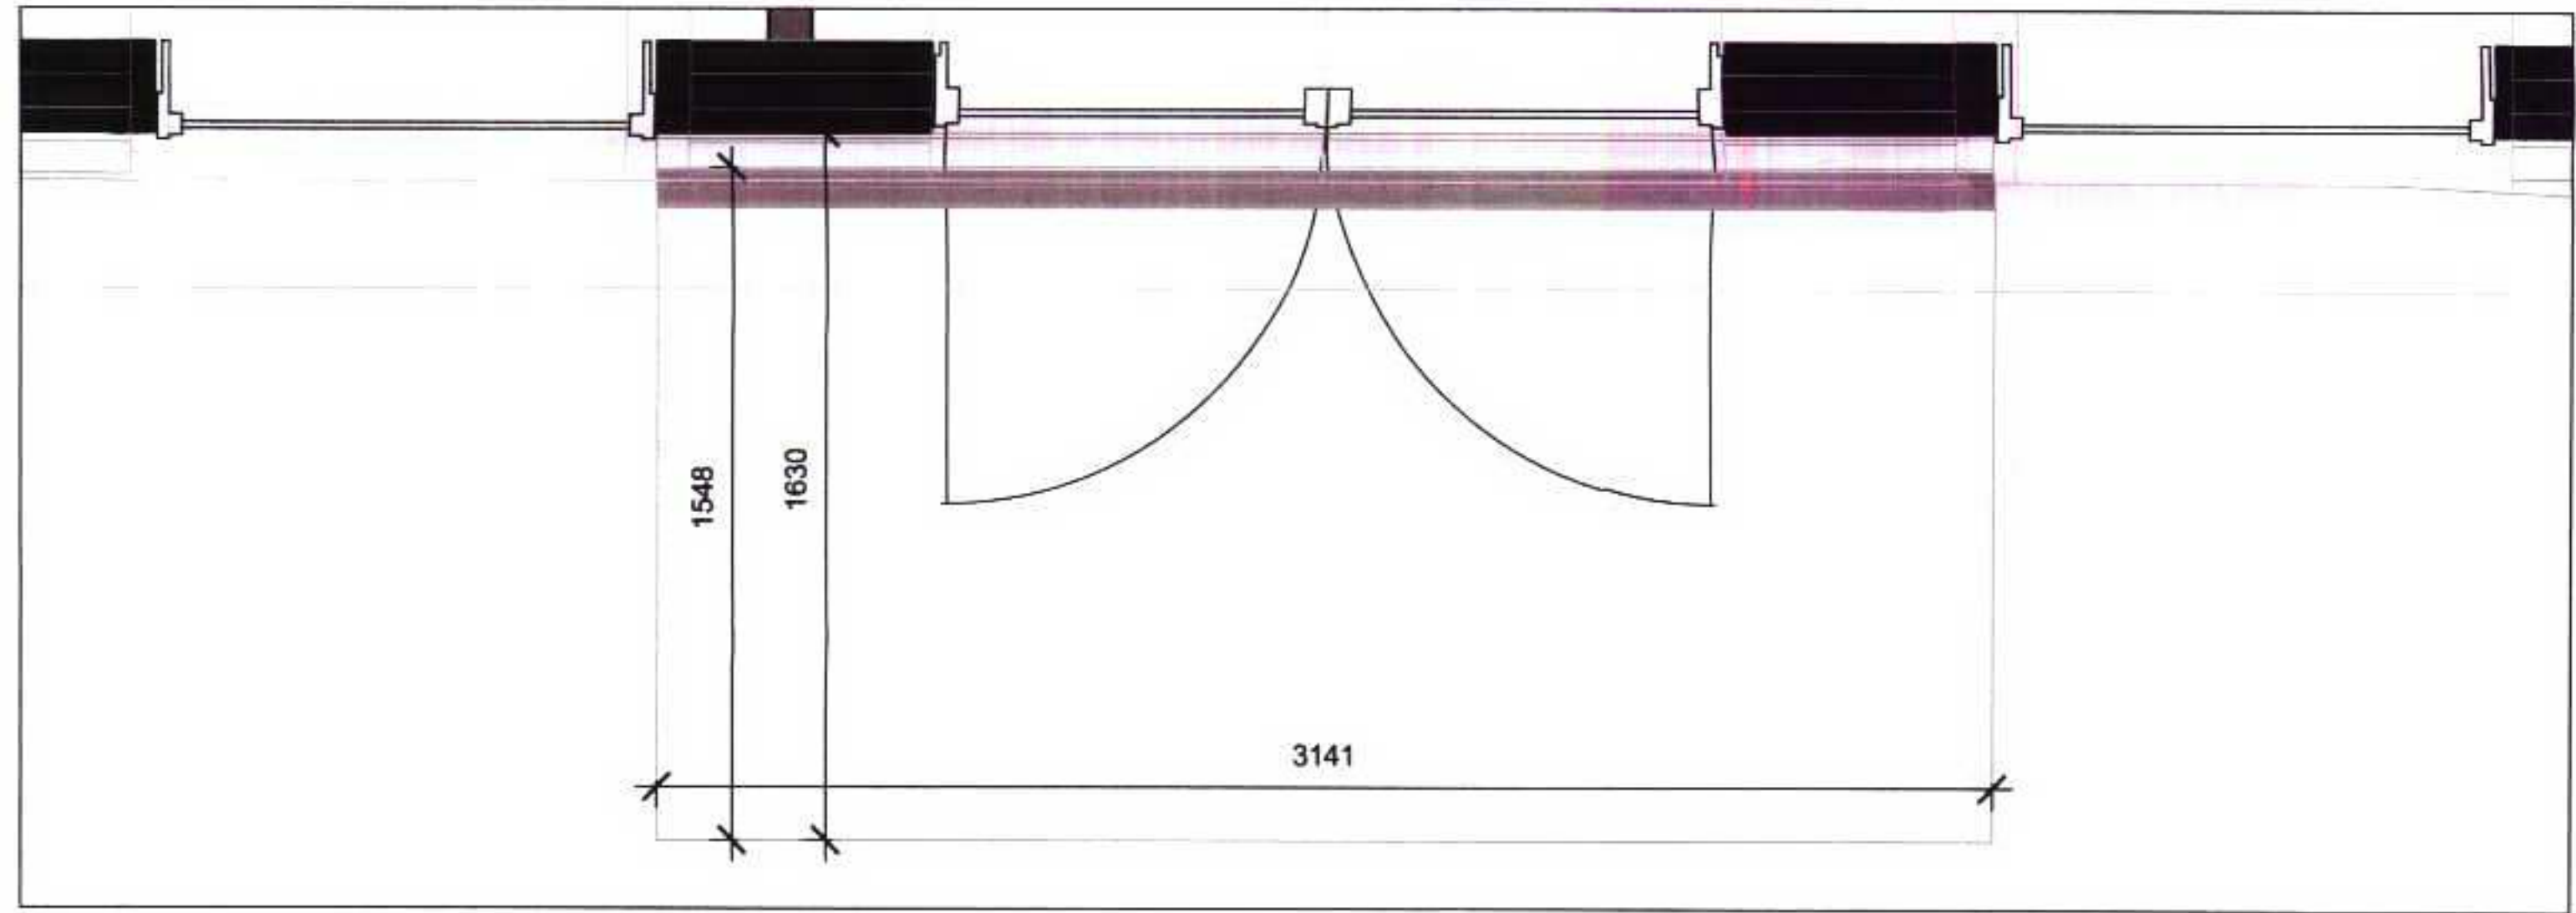

Plan View of new entrance with Canopy

1 : 20



Photomontage of proposed changes to canopy and perimeter wall


20mm toughened glass fixed to C section with clamp

Flashing

Gutter


Stainless Steel C Section

90mm x 90mms stainless steel post

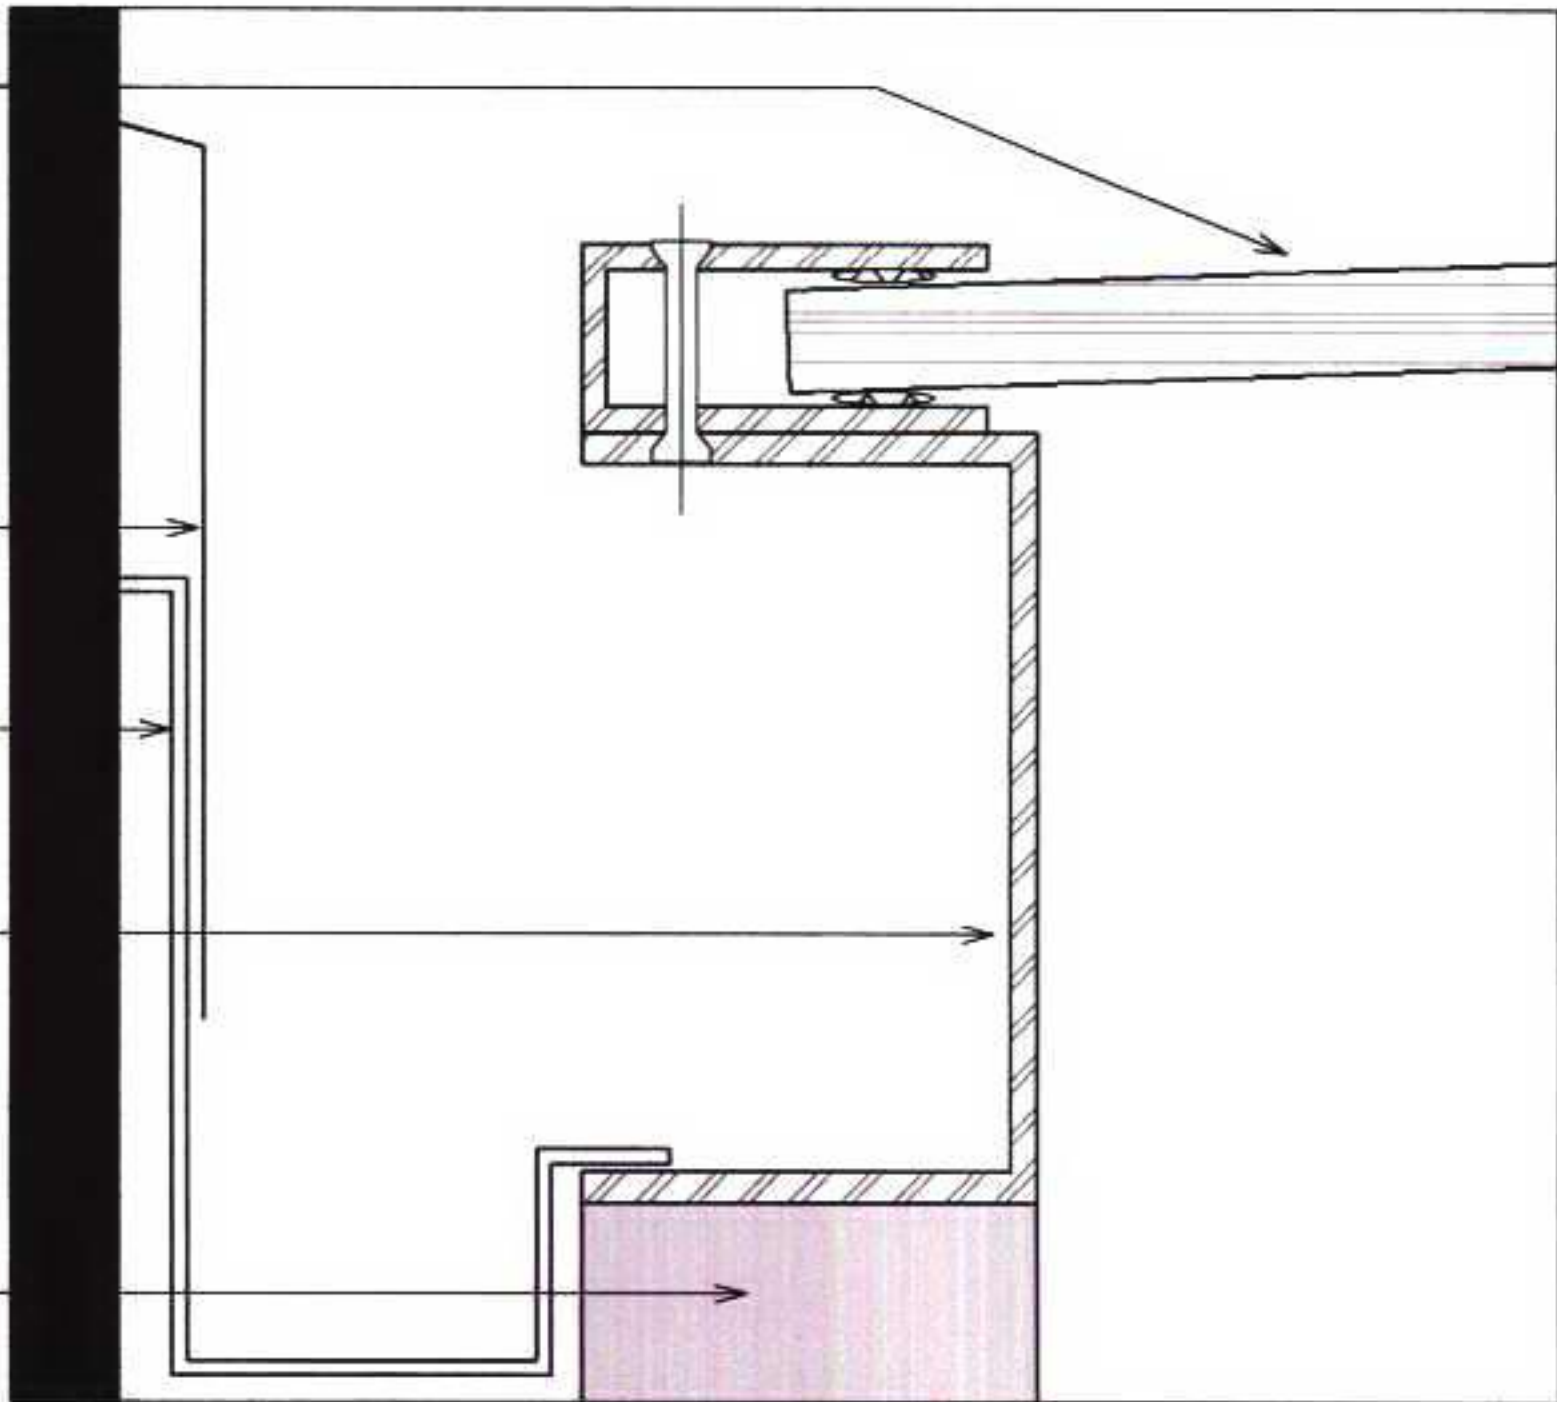

Detail A

1 : 2

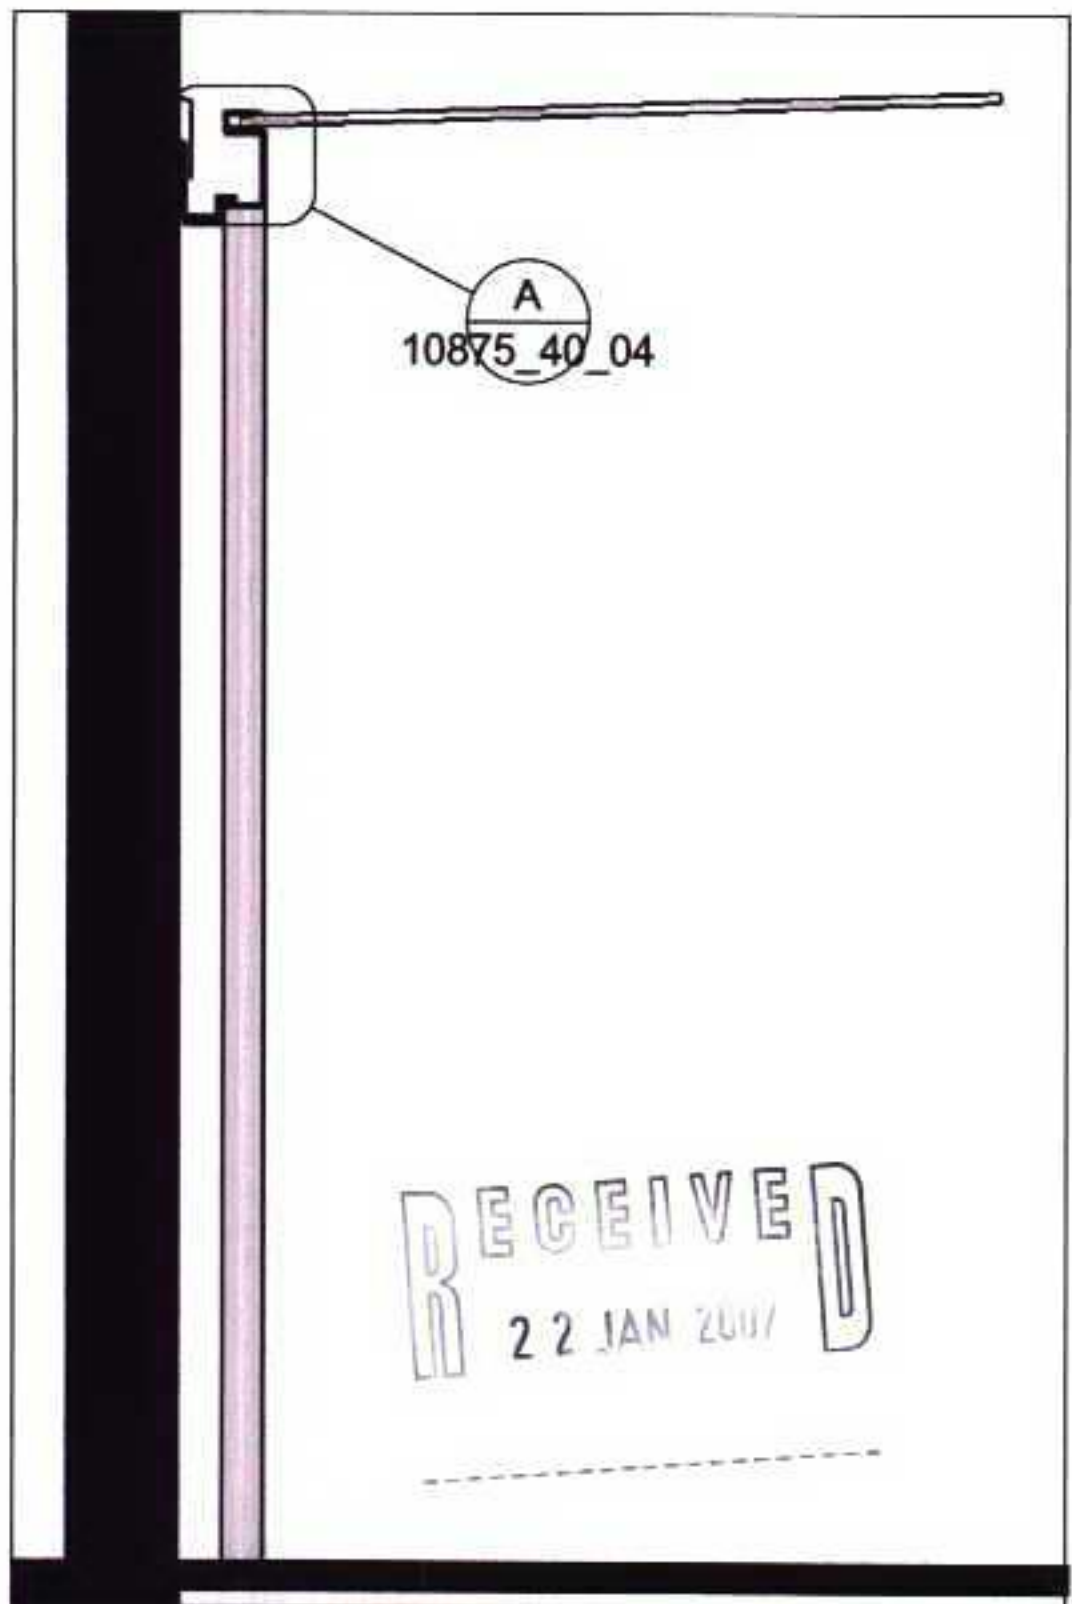

Section of Canopy

1 : 20

Do not scale dimensions off this drawing
Check all dimensions on site before fabrication
Report all errors or omissions to Sprunt Limited
This drawing is protected under copyright and shall not be reproduced in part or whole without prior expressed permission of Sprunt Limited

Rev. Date Author Notes

STATUS
For Planning

CONSTRUCTOR

PROJECT
Primrose Hill School

CLIENT
LB Camden Education Department

DRAWING TITLE
Proposals for Entrance Canopy

DATE

13/11/06

DRAWN

FO

DRAWING No

10875_40_04

SCALE

As indicated

CHECKED


FO

REVISION

P1

sprunt.
...not just architects

Sprunt The Quadrangle, 2nd fl, 180 Wardour Street
London W1F 8FY
T +44 (0)20 7287 1153 F +44 (0)20 7287 3675
WWW.sprunt.net

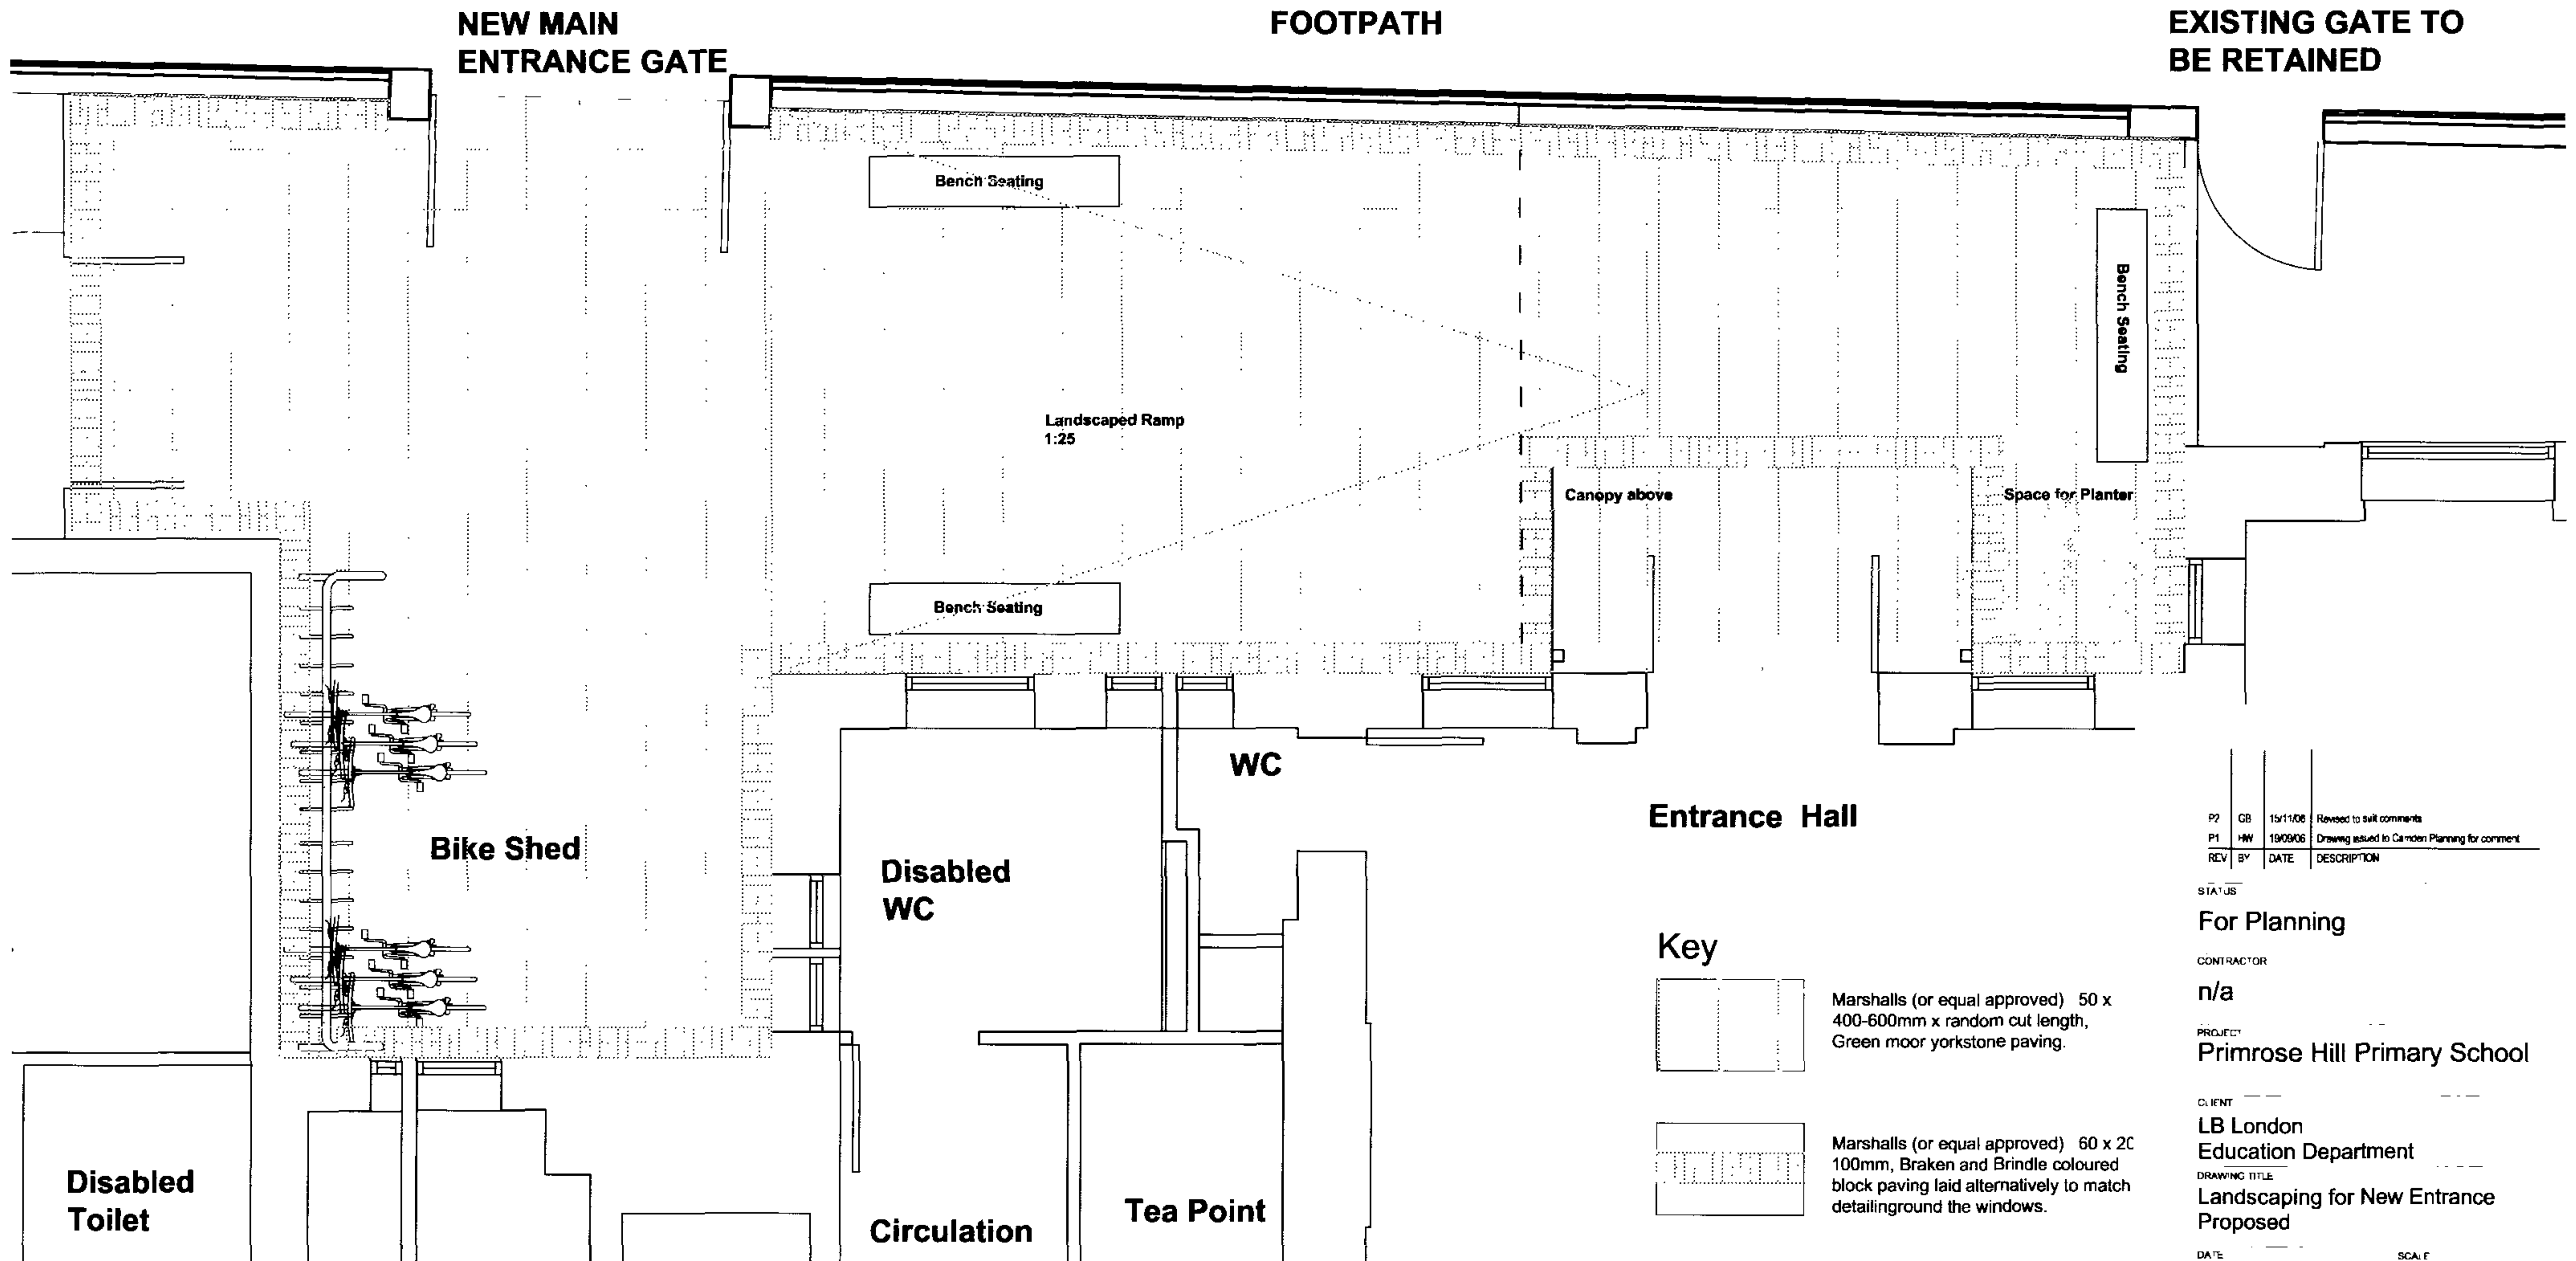


Entrance Hall

Key



Marshalls (or equal approved) 50 x 400-600mm x random cut length, Green moor yorkstone paving.

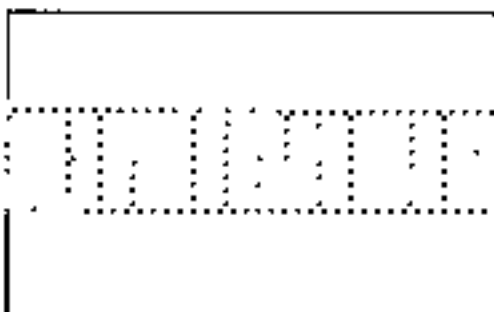

Marshalls (or equal approved) 60 x 20 100mm, Braken and Brindle coloured block paving laid alternatively to match detailing around the windows.

P2	GB	15/11/06	Revised to suit comments
P1	HW	19/09/06	Drawing issued to Camden Planning for comment
REV	BY	DATE	DESCRIPTION

STATUS

For Planning

CONTRACTOR

n/a

PROJECT

Primrose Hill Primary School

CLIENT

LB London Education Department

DRAWING TITLE

Landscaping for New Entrance Proposed

DATE

19.09.06

SCALE

1:50@A3

DRAWN

HW

CHECKED



HW

DRAWING No


0875_90_01

REVISION

P2

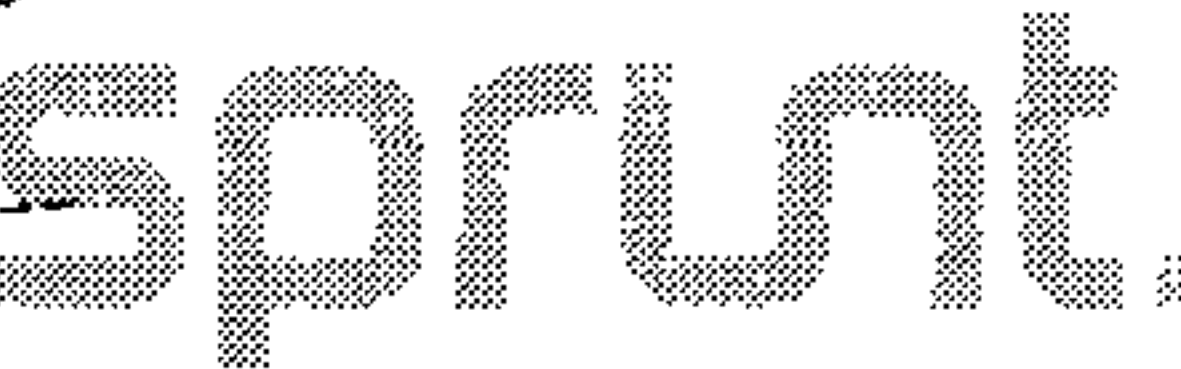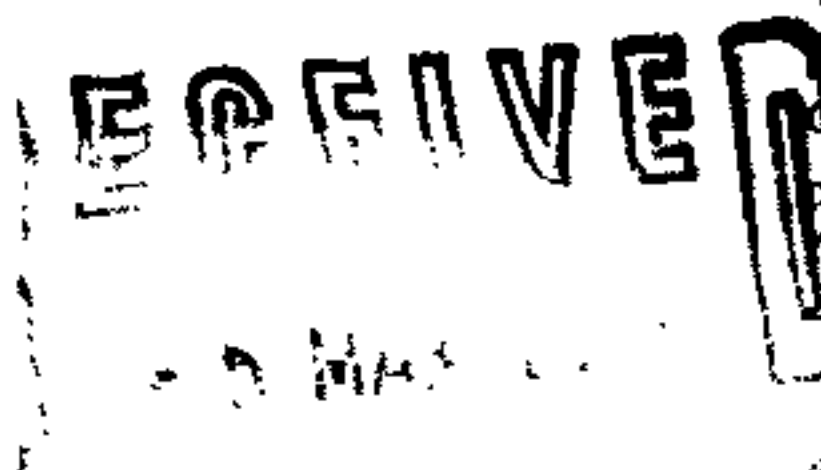


DO NOT SCALE DIMENSIONS OFF THIS DRAWING
CHECK ALL DIMENSIONS ON SITE BEFORE FABRICATION
REPORT ALL ERRORS OR OMISSIONS TO SPRINT LIMITED
THIS DRAWING IS PROTECTED UNDER COPYRIGHT AND
SHALL NOT BE REPRODUCED IN PART OR WHOLE WITHOUT
PRIOR EXPRESSED PERMISSION OF SPRINT LIMITED

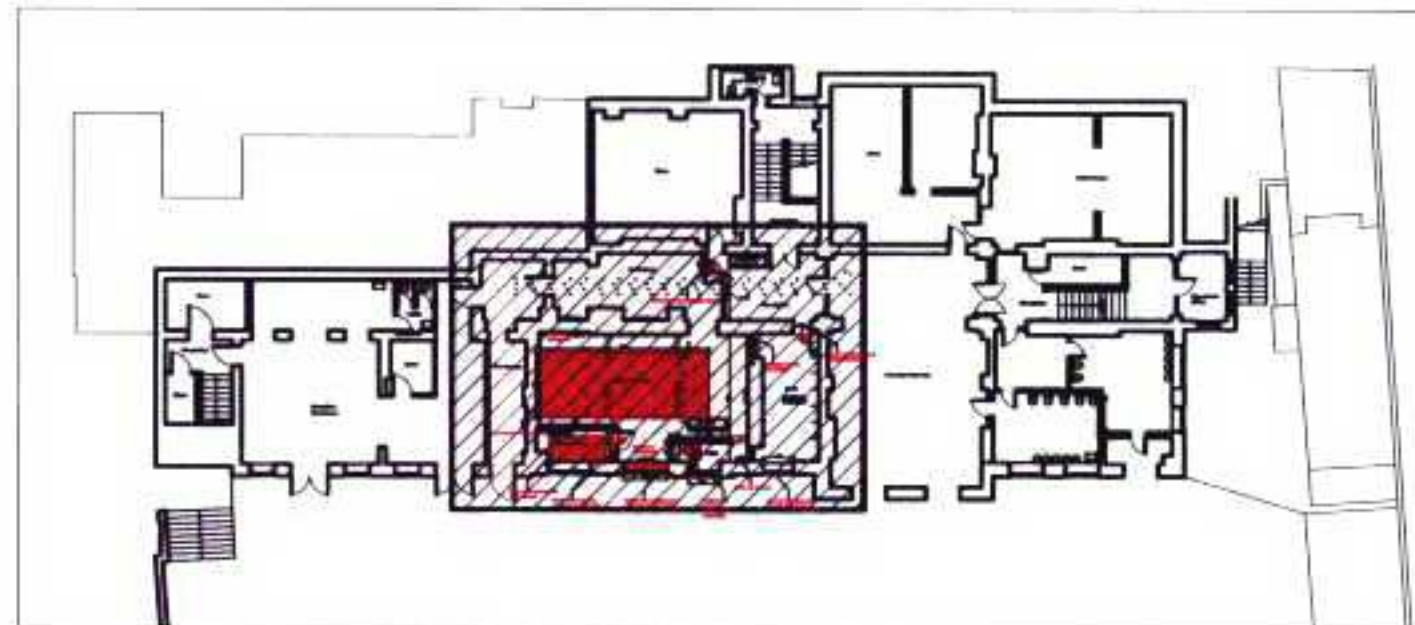

Location Plan

KEY

- Wall / Partition to be removed
- Opening in wall to be created/expanded
- Window to be removed
- Plant / Equipment to be removed
- Door to be removed
- Item to be removed
- To be removed - Other

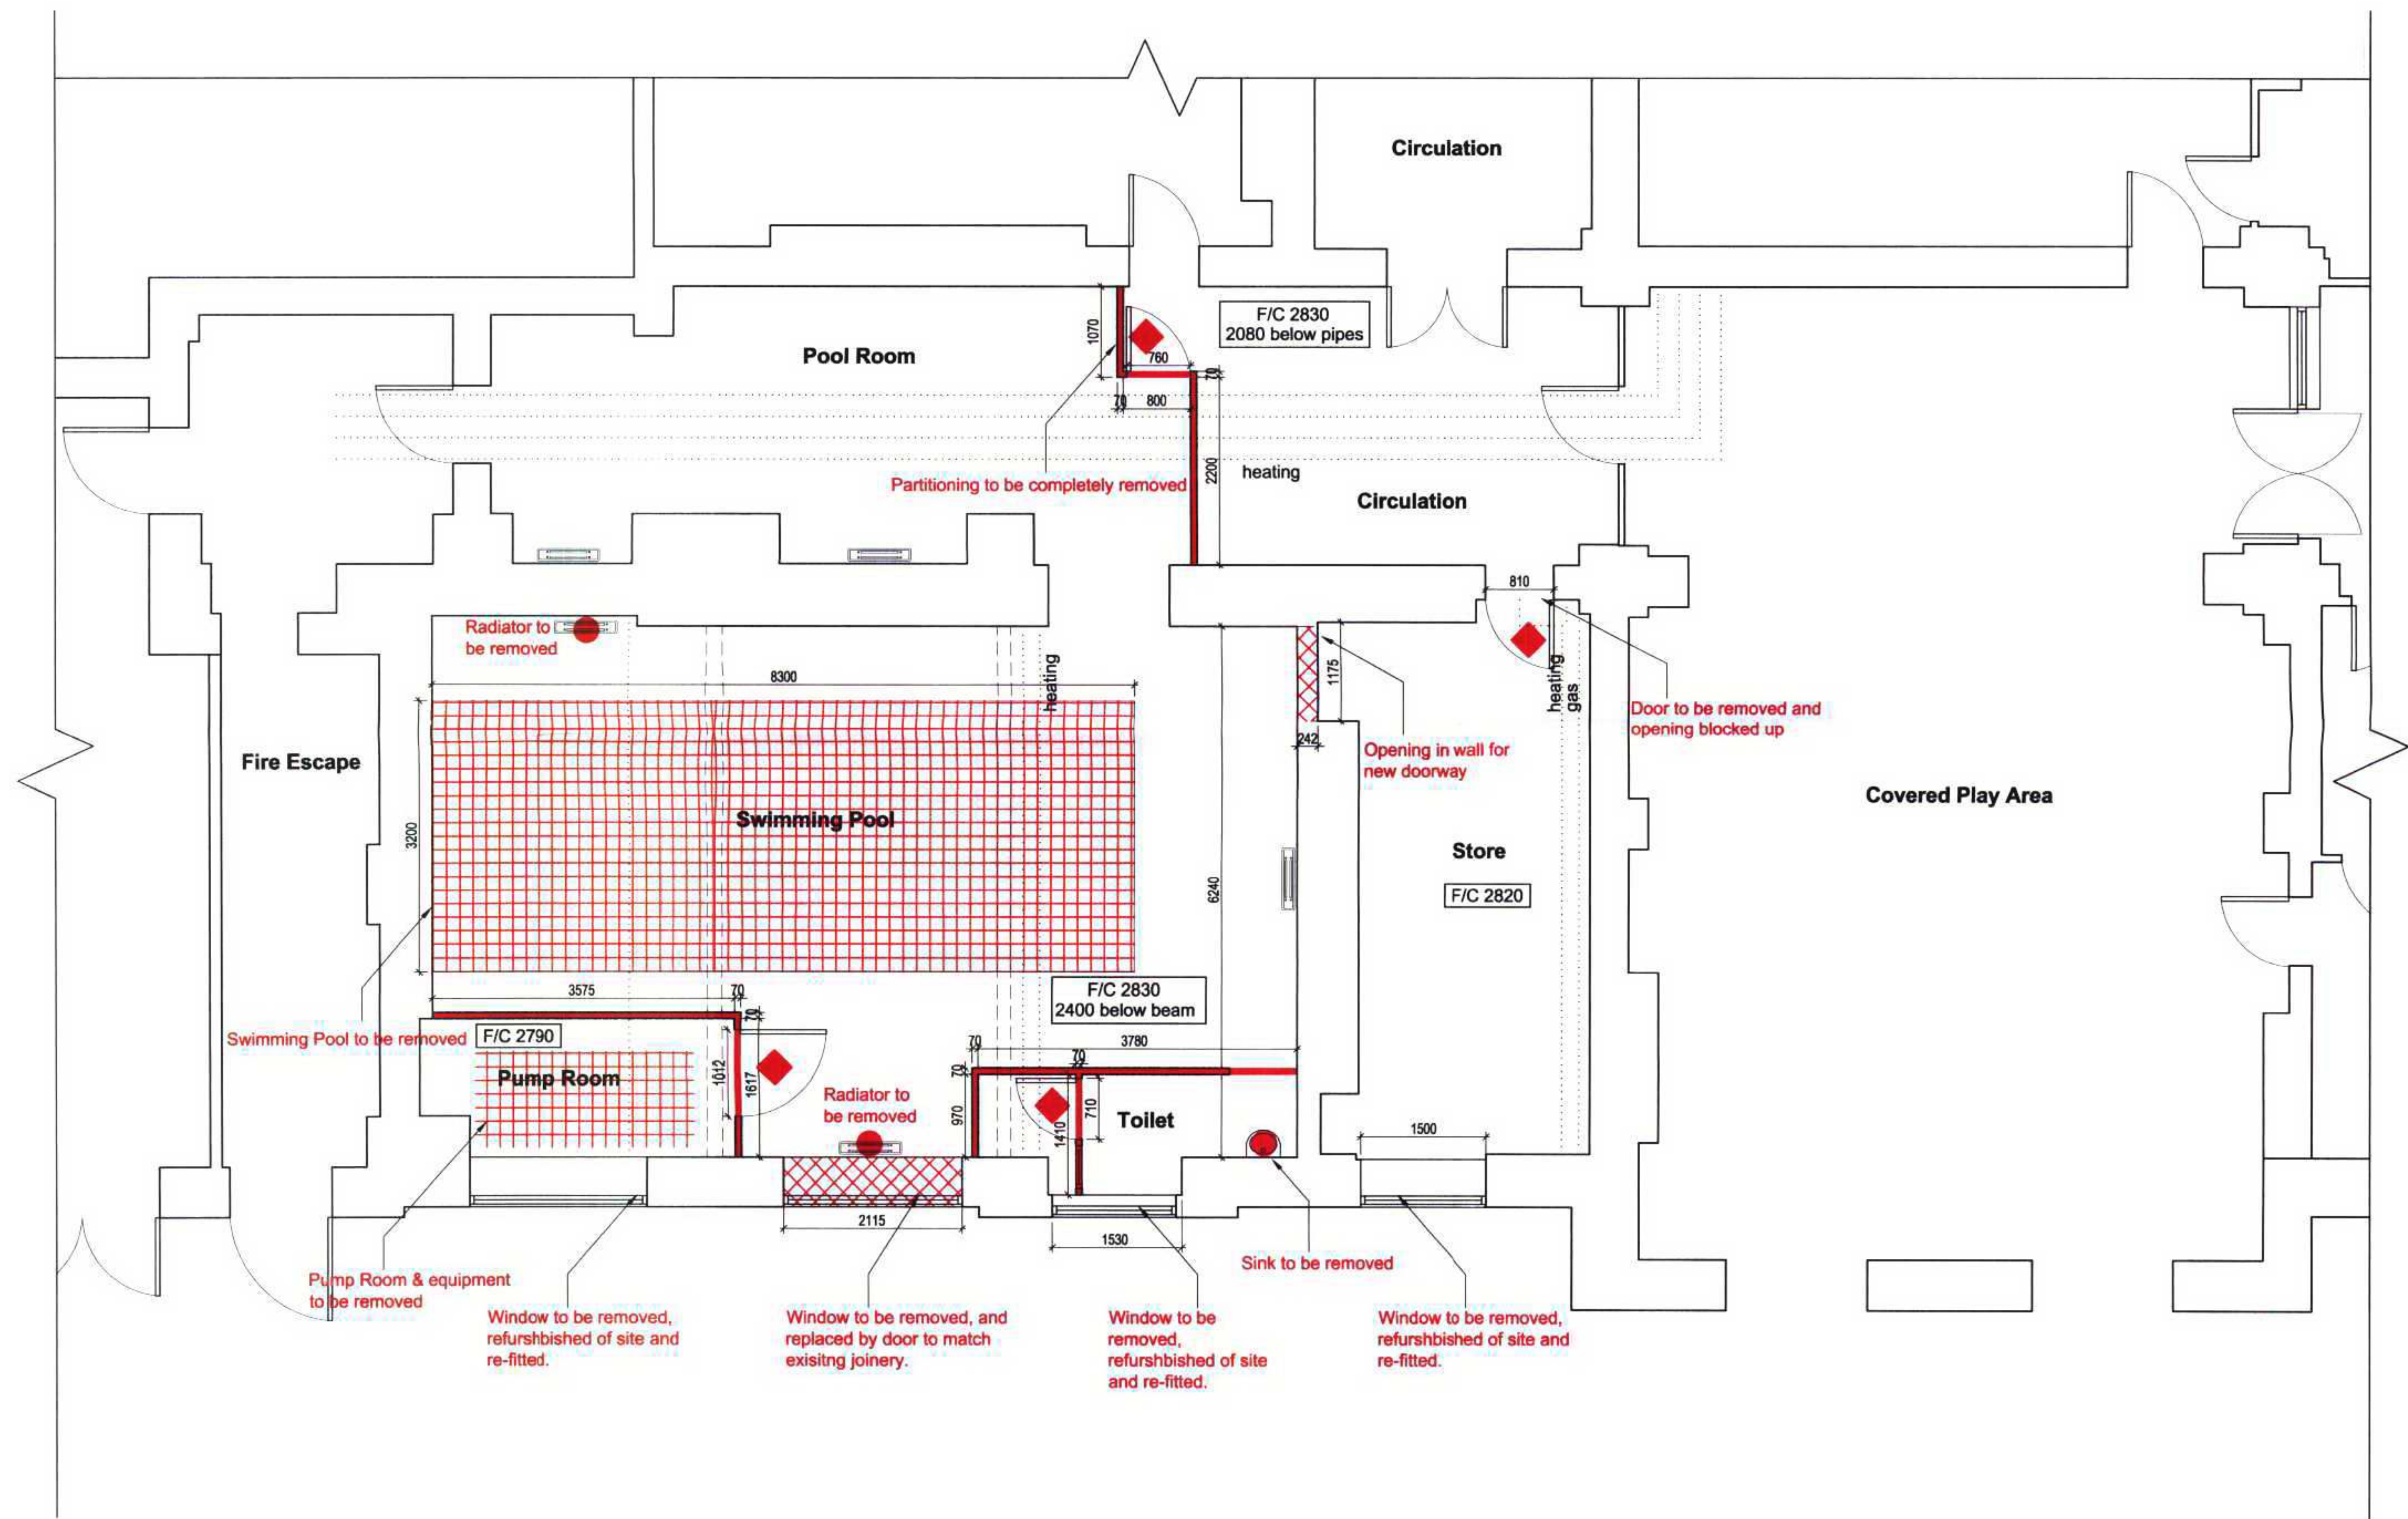

rev:	date:	note:	by:

STATUS

For Planning

CONTRACTOR

n/a

PROJECT

Primrose Hill Primary School

CLIENT

LB Camden
Education Department

DRAWING TITLE

Demolition
Lower Ground Floor

DATE
03/08/06

DRAWN
HW

DRAWING No
10875_11_05


SCALE
1:50@A1/1:100@A3

CHECKED

REVISION
P1



DO NOT SCALE DIMENSIONS OFF THIS DRAWING
CHECK ALL DIMENSIONS ON SITE BEFORE FABRICATION
REPORT ALL ERRORS OR OMISSIONS TO SPRUNT LIMITED
THIS DRAWING IS PROTECTED UNDER COPYRIGHT AND
SHALL NOT BE REPRODUCED IN PART OR WHOLE WITHOUT
PRIOR EXPRESSED PERMISSION OF SPRUNT LIMITED

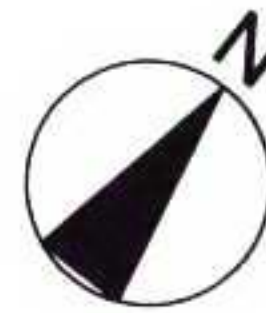

Location Plan

KEY

- Wall / Partition to be removed
- Opening in wall to be created/expanded
- Window to be removed
- Plant / Equipment to be removed
- Door to be removed
- Item to be removed
- To be removed - Other
- Opening in boundary wall to be created
- Landscape item to be removed
- Item to be removed

rev: date: note: by:

STATUS

For Planning

CONTRACTOR

n/a

PROJECT

Primrose Hill Primary School

CLIENT

LB Camden
Education Department

DRAWING TITLE

Demolition
Ground Floor (South)

DATE

26/07/06

DRAWN

HW

DRAWING No

10875_11_06

SCALE

1:50@A1/1:100@A3

CHECKED


REVISION

P1

RECEIVED
22 JAN 2007

sprunt.

SPRUNT The Quadrangle, 2nd FL, 180 Wardour Street, London W1F 8PY
T +44 (0)20 7287 1153 F +44 (0)20 7287 3675
www.sprunt.net

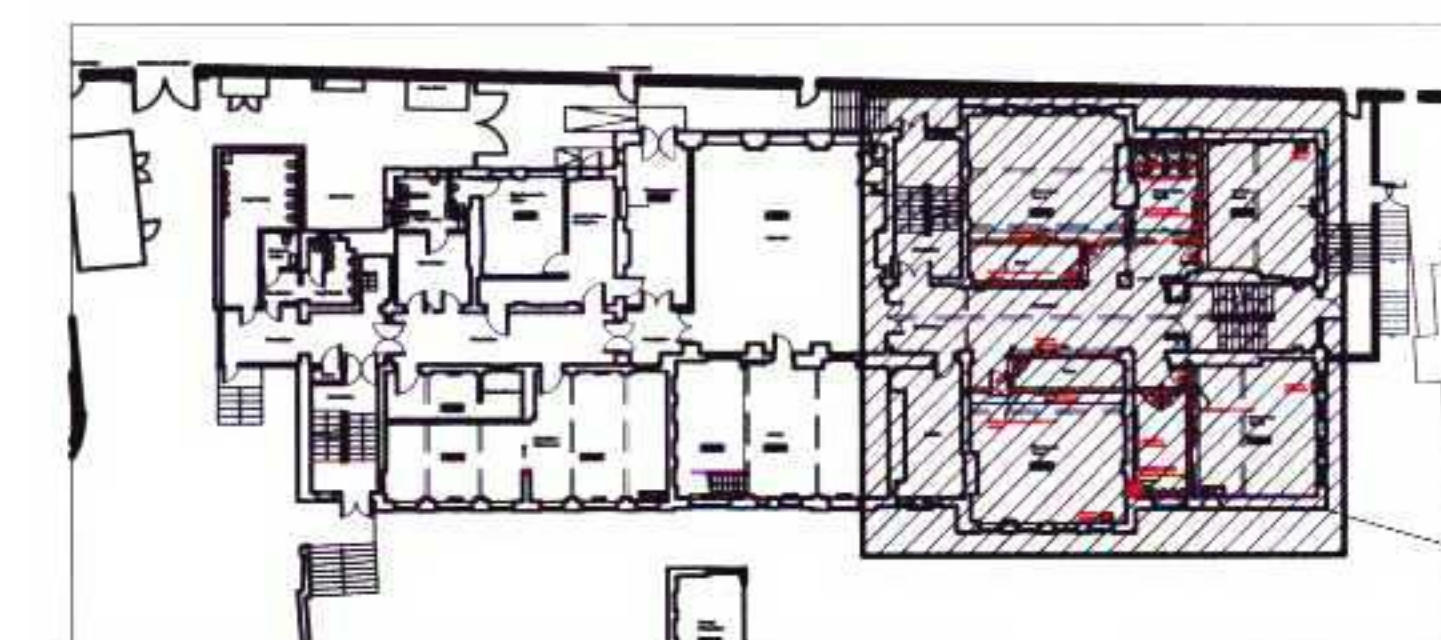

Location Plan

KEY

- Wall / Partition to be removed
- Bottom half of glazed screen to be removed
- Opening in wall to be created/expanded
- Window to be removed
- Plant / Equipment to be removed
- Door to be removed
- Item to be removed

rev: date: note: by:

STATUS

For Planning

CONTRACTOR

n/a

PROJECT

Primrose Hill Primary School

CLIENT

LB Camden
Education Department

DRAWING TITLE

Demolition
Ground Floor (North)

DATE
03/08/06

DRAWN
HVV

DRAWING No
10875_11_07

SCALE
1:50@A1/1:100@A3


CHECKED

REVISION
P1

RECEIVED
22 JAN 2007

sprunt.


DO NOT SCALE DIMENSIONS OFF THIS DRAWING
CHECK ALL DIMENSIONS ON SITE BEFORE FABRICATION
REPORT ALL ERRORS OR OMISSIONS TO SPRUNT LIMITED
THIS DRAWING IS PROTECTED UNDER COPYRIGHT AND
SHALL NOT BE REPRODUCED IN PART OR WHOLE WITHOUT
PRIOR EXPRESSED PERMISSION OF SPRUNT LIMITED

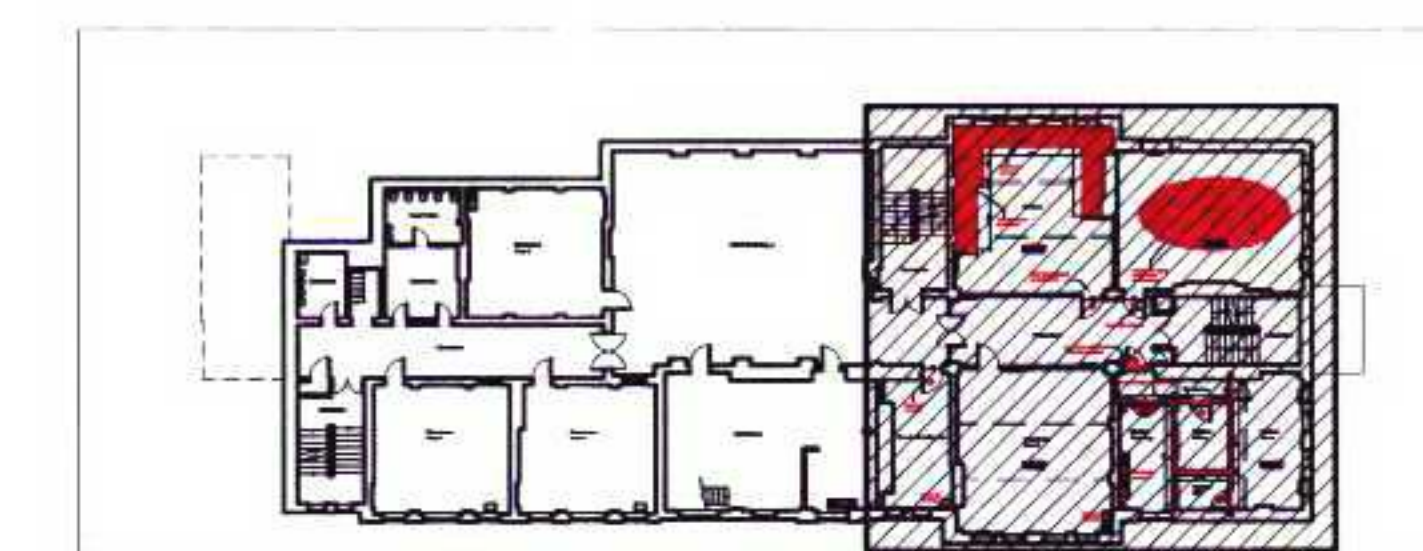

Location Plan

KEY

- Wall / Partition to be removed
- Opening in wall to be created/expanded
- Window to be removed
- Plant / Equipment to be removed
- Door to be removed
- Item to be removed
- To be removed - Other

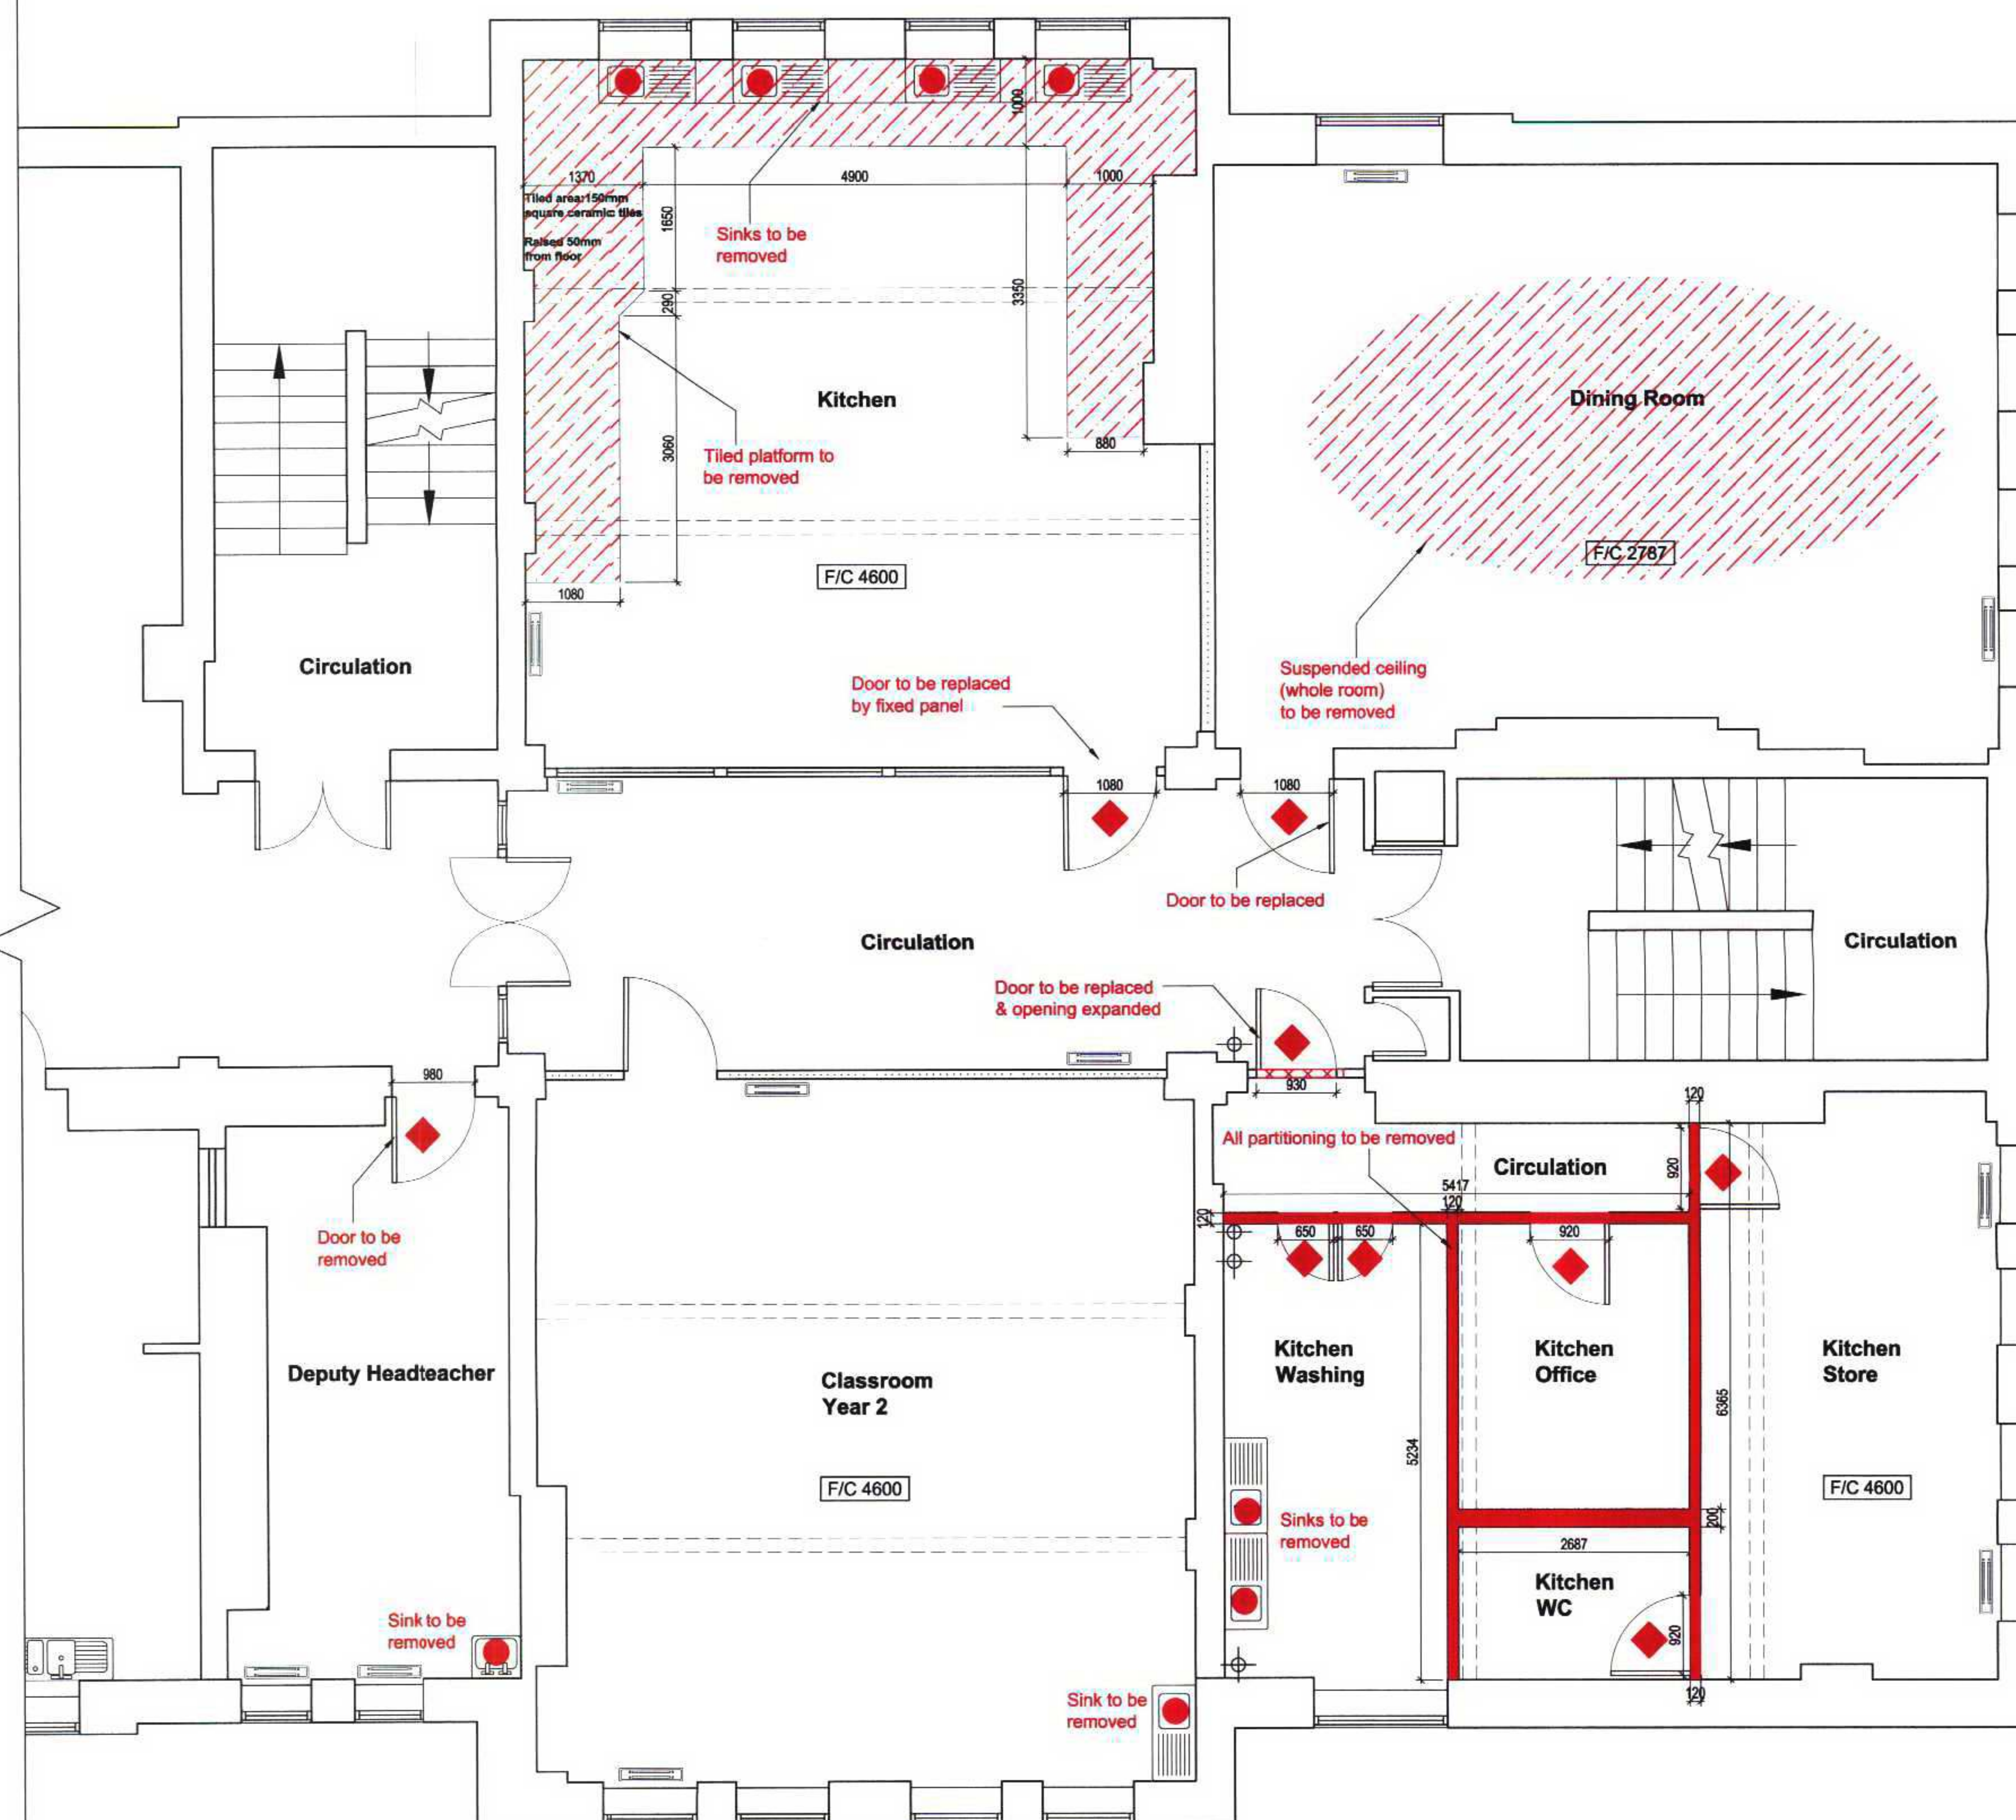

rev: date: note: by:

STATUS

For Planning

CONTRACTOR

n/a

PROJECT

Primrose Hill Primary School

CLIENT

LB Camden
Education Department

DRAWING TITLE

Demolition
First Floor

DATE
03/08/06

DRAWN
HW

DRAWING No
10875_11_08

SCALE
1:50@A1/1:100@A3

CHECKED

REVISION
P1

RECEIVED
22 JAN 2007

sprunt.

SPRUNT The Quadrangle, 2nd FL, 180 Wardour Street, London W1F 8FY
T: +44 (0)20 7287 1153 F: +44 (0)20 7287 3675
www.sprunt.net

DO NOT SCALE DIMENSIONS OFF THIS DRAWING
CHECK ALL DIMENSIONS ON SITE BEFORE FABRICATION
REPORT ALL ERRORS OR OMISSIONS TO SPRUNT LIMITED
THIS DRAWING IS PROTECTED UNDER COPYRIGHT AND
SHALL NOT BE REPRODUCED IN PART OR WHOLE WITHOUT
PRIOR EXPRESSED PERMISSION OF SPRUNT LIMITED



KEY

- Glazed Screens to be removed
- Partitions to be removed

rev:	date:	note:	by:

STATUS

For Planning

CONTRACTOR

n/a

PROJECT

Primrose Hill Primary School

CLIENT

LB Camden
Education Department

DRAWING TITLE

Removal of Screens/Partitions
Lower Ground Floor

DATE
23/08/06

DRAWN
FO

DRAWING No
10875_11_100

SCALE
1:50@A1/1:100@A3

CHECKED

REVISION
P1

RECEIVED
22 JAN 2007

sprunt.

SPRUNT The Quadrangle, 2nd FL, 180 Wardour Street, London W1F 8FY
T +44 (0)20 7287 1153 F +44 (0)20 7287 3675
www.sprunt.net

DO NOT SCALE DIMENSIONS OFF THIS DRAWING
CHECK ALL DIMENSIONS ON SITE BEFORE FABRICATION
REPORT ALL ERRORS OR OMISSIONS TO SPRUNT LIMITED
THIS DRAWING IS PROTECTED UNDER COPYRIGHT AND
SHALL NOT BE REPRODUCED IN PART OR WHOLE WITHOUT
PRIOR EXPRESSED PERMISSION OF SPRUNT LIMITED



Toilet partition to be removed



Modern partitions around existing
Head Teacher's Office to be removed



Store room glazed screen to be removed



Upper half of these screens to be retained



Upper half of this screen and screen beyond,
which borders Parents Room, to be retained



KEY

- Glazed screen to be removed
- Glazed screen that was to be removed,
upper half to be retained
- Partition to be removed

Door between Corridor and Stairs -
new Lobby to be created here for fire protection



REV	BY	DATE	DESCRIPTION
P1	HW	19/09/06	Drawing issued to Camden Planning for comment

STATUS

Planning

CONTRACTOR

n/a

PROJECT

Primrose Hill Primary School

CLIENT

LB Camden
Education Department

DRAWING TITLE

Removal of Screens/Partitions
Ground Floor

DATE
23/08/06

DRAWN
FO

DRAWING No
10875_11_101

SCALE
1:50@A1/1:100@A3



CHECKED

REVISION
P1

RECEIVED
22 JAN 2007

sprunt.

SPRUNT The Quadrangle, 2nd FL, 180 Wardour Street, London W1F 8FY
T +44 (0)20 7287 1153 F +44 (0)20 7287 3675
www.sprunt.net

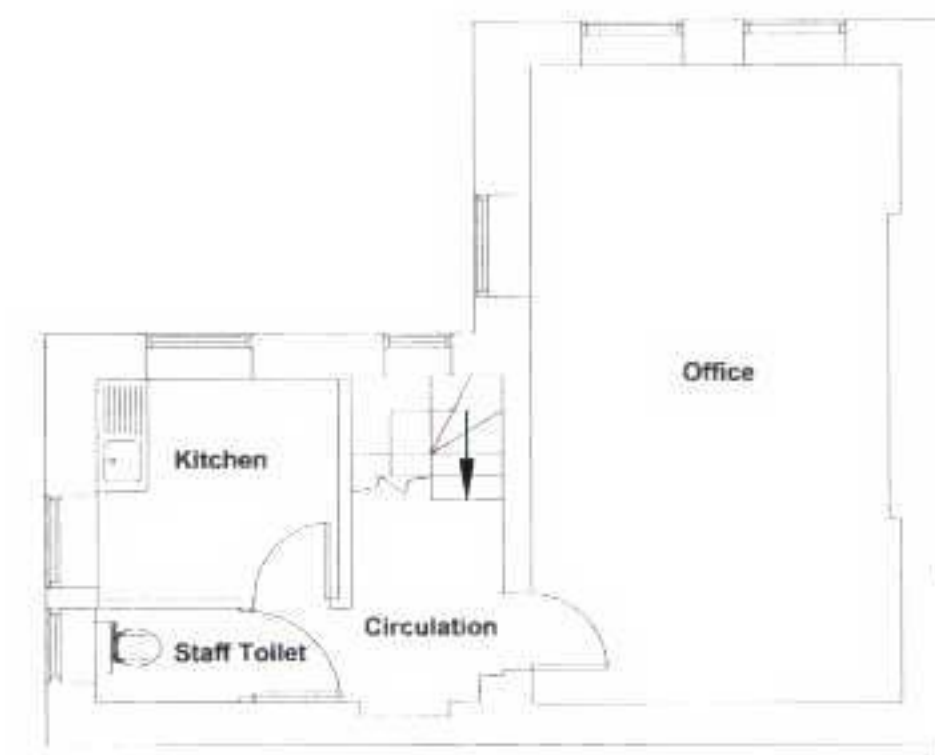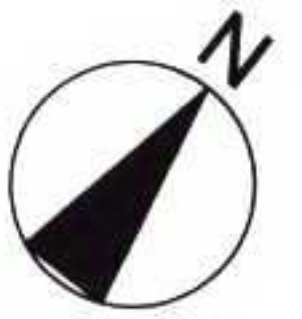

Door & screen between Corridor and Hall -
new Lobby to be created here



Door to be relocated in end panel shown below



Existing screen to be retained with door being relocated to
other end of screen to improve circulation and escape routes




Lower half of Servery screen to be
renovated in place of fold-down hatch



KEY

- Glazed screen to be removed
- Glazed screen that was to be removed,
now to be completely retained
- Glazed screen to be renovated
- Partition to be removed

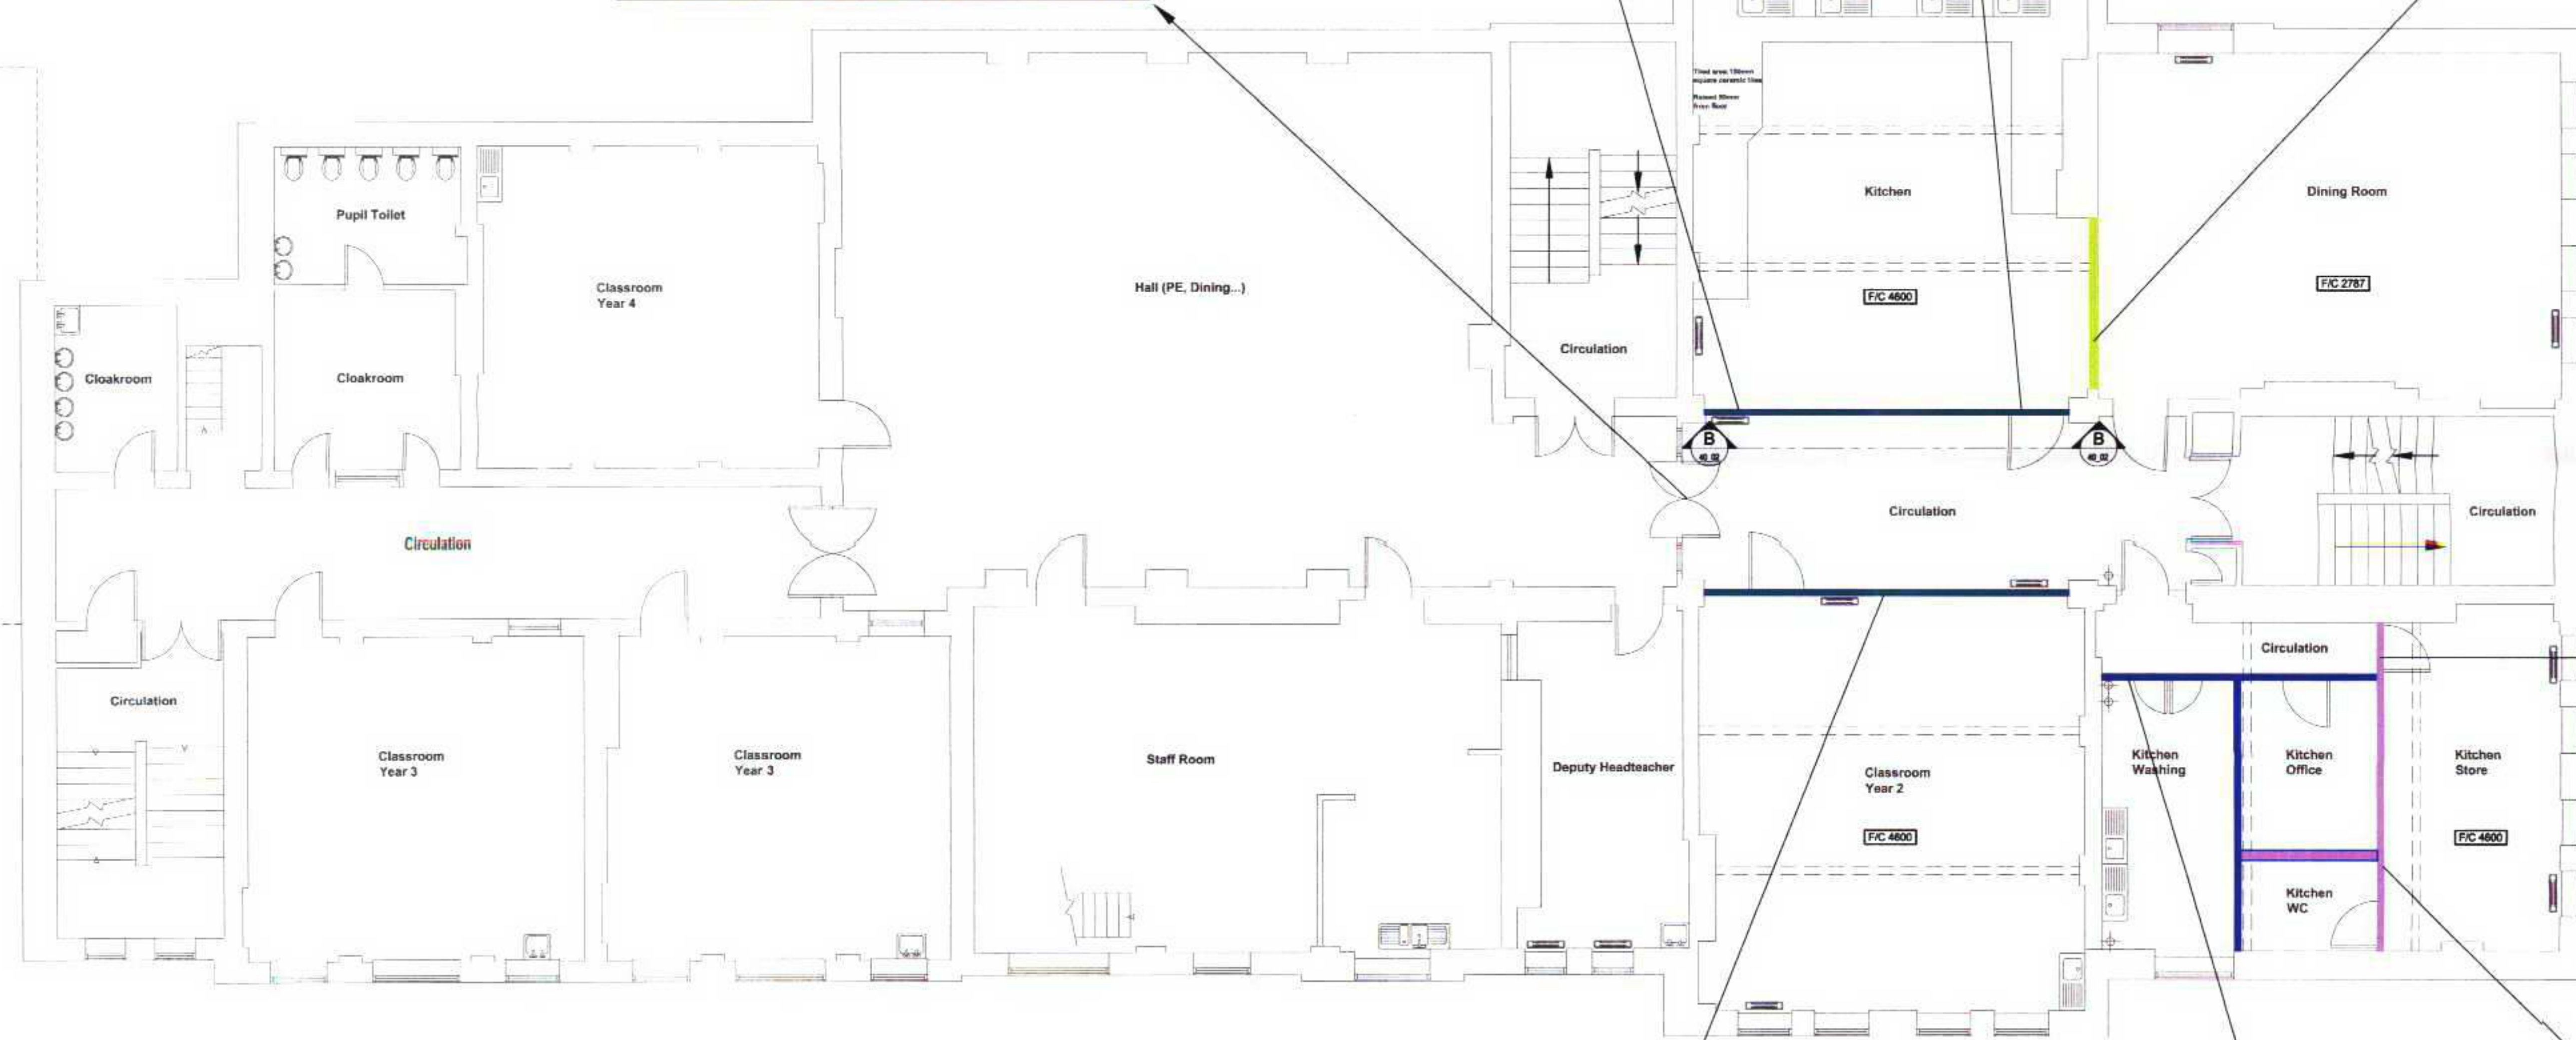

Modern partition between corridor
& Kitchen Store to be removed to
make way for new Classroom



This screen to be completely retained



These screens to be removed to make way for new Classroom



Modern partitions in Kitchen Store to be
removed to make way for new Classroom

P1	HW	19/08/06	Drawing issued to Camden Planning for comment
REV	BY	DATE	DESCRIPTION

STATUS

Planning

CONTRACTOR

n/a

PROJECT

Primrose Hill Primary School

CLIENT

LB Camden
Education Department

DRAWING TITLE

Removal of Screens/Partitions
First Floor

DATE

23/08/06

DRAWN

FO

DRAWING No

10875_11_102

SCALE

1:50@A1/1:100@A3

CHECKED

REVISION

P1

RECEIVED
22 JAN 2007

sprunt.