


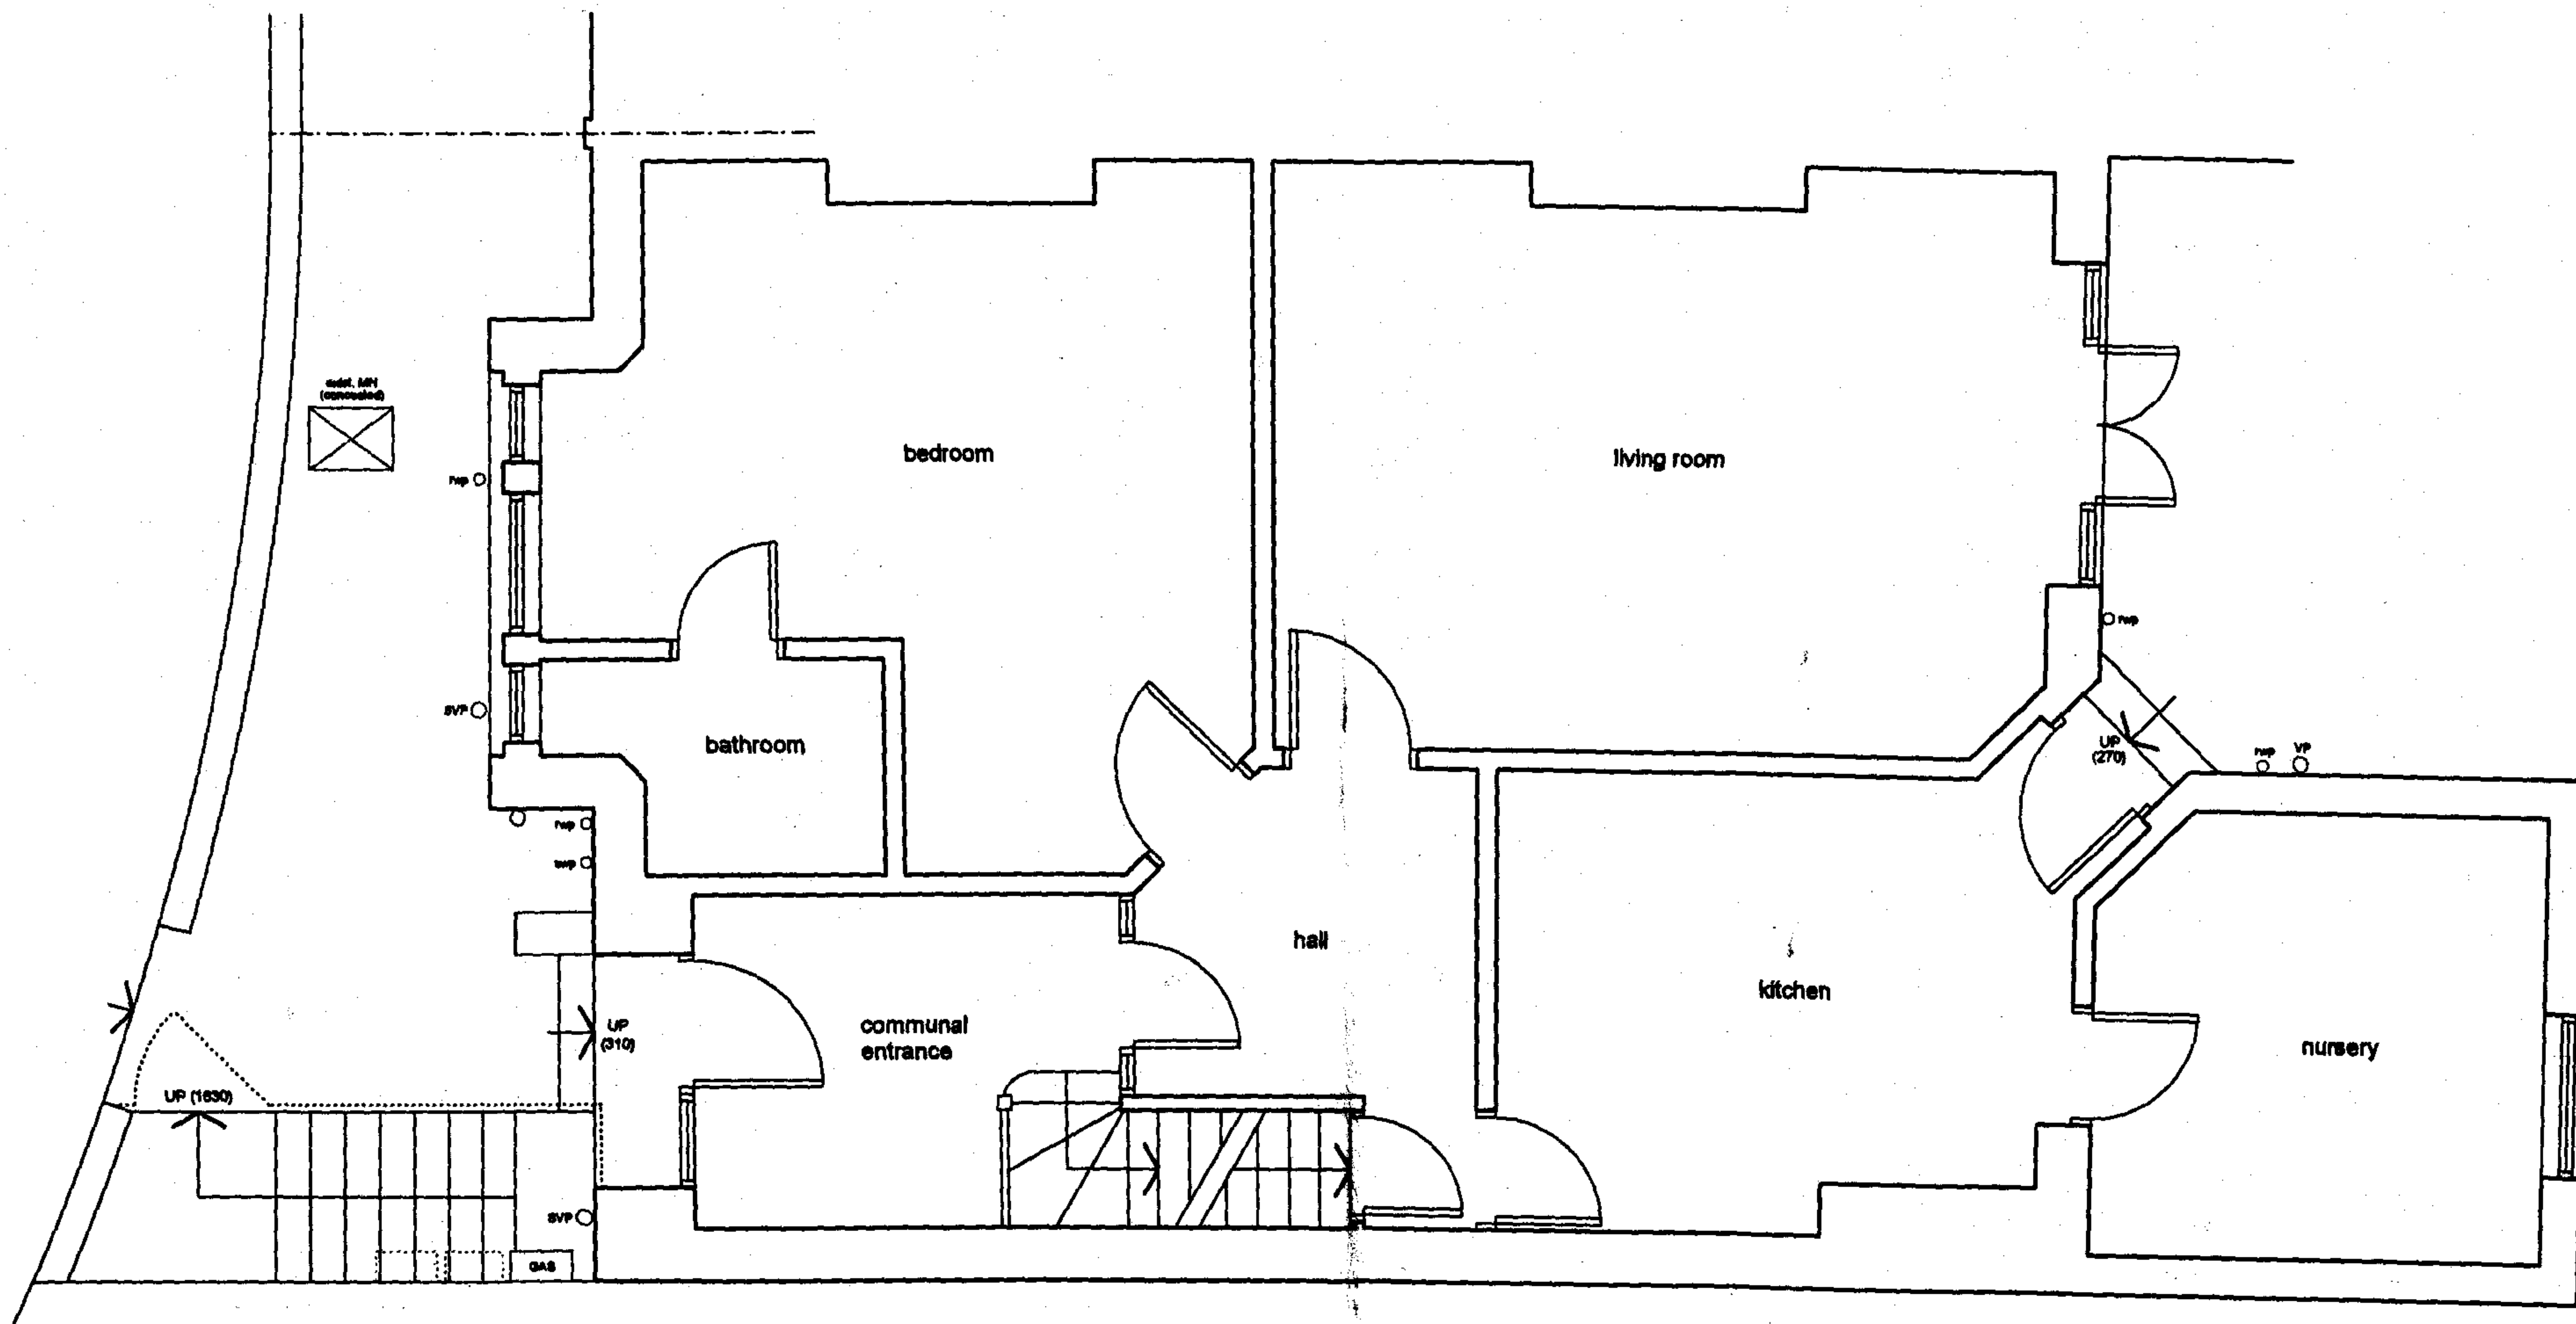

GROUND FLOOR PLAN (AS EXISTING)

RECEIVED
28 MAR 2007

Rev A.

Drawings brought up to date - sections & site elevation added.



The London Basement Company
Innovation House
292 Worton Road, Isleworth, TW7 6EL
Tel: 020 8547 9449 Fax: 020 8380 4999
www.tlbc.co.uk

Project

57 Howitt Road
London
NW3 4LU

Client

Mr & Mrs X. Vidal

Scale

1:50

Date

Nov. 2006

Drawing Title



PREMISES AS EXISTING

Drawing No.

LBG 475-01A

Sheet 1 of 4

LBC TEAR-OFF SCALE RULE (FOR 1:50 SCALE PLANS)

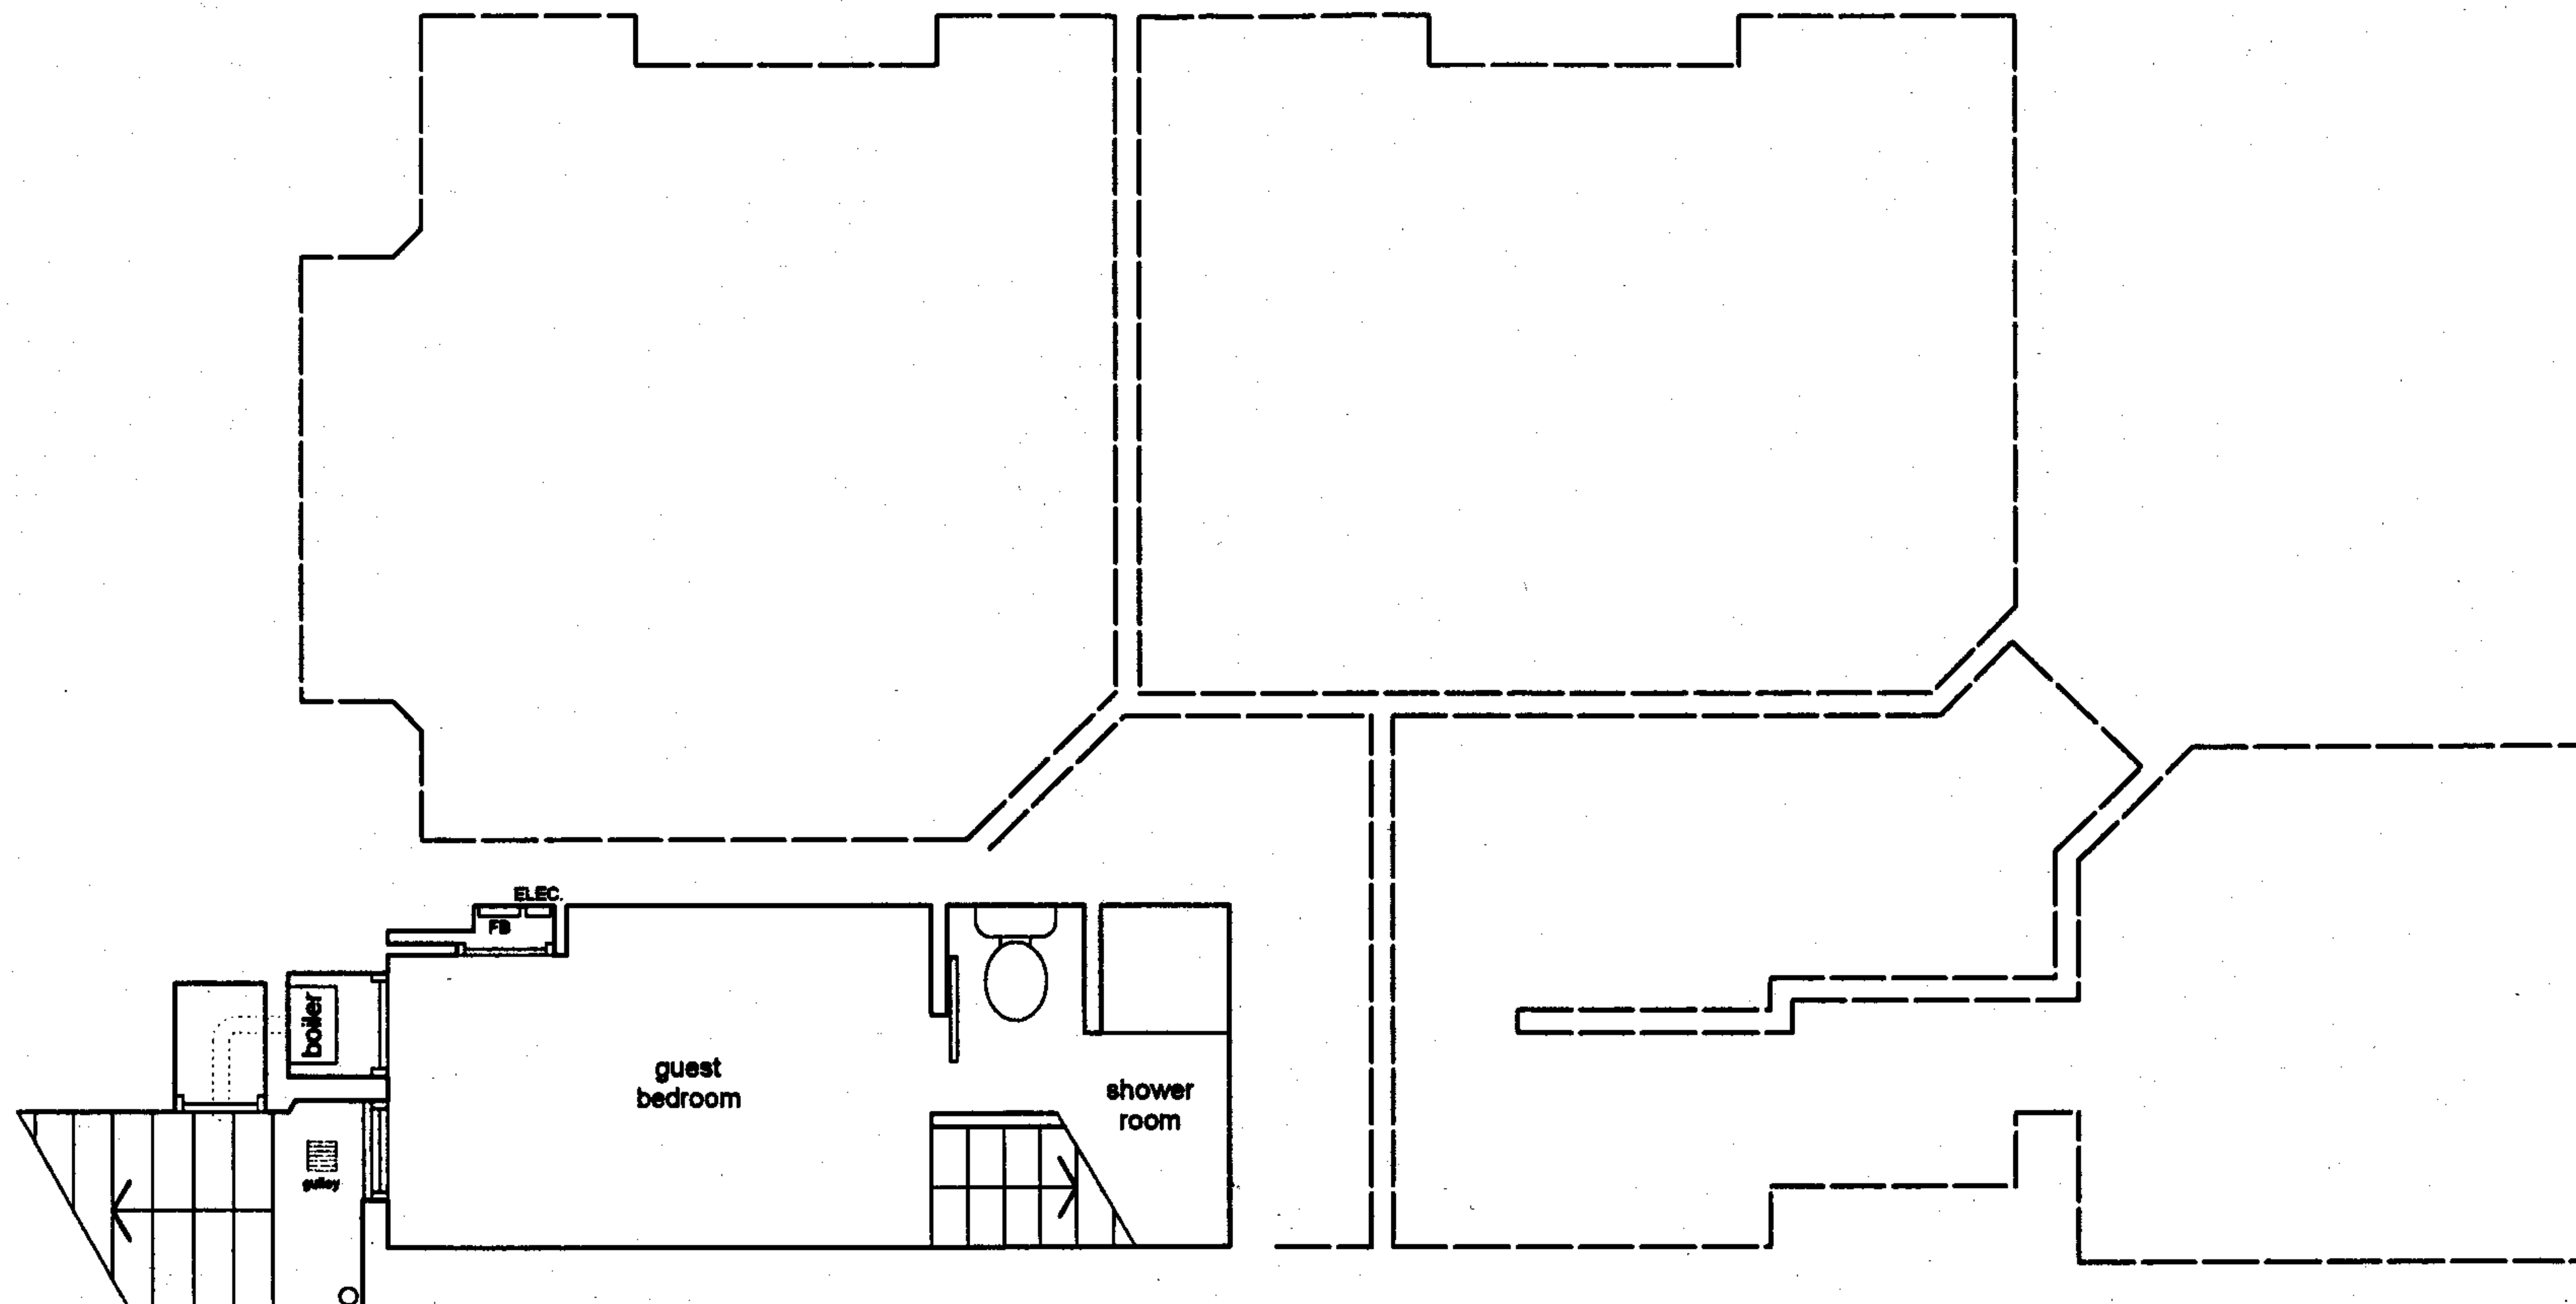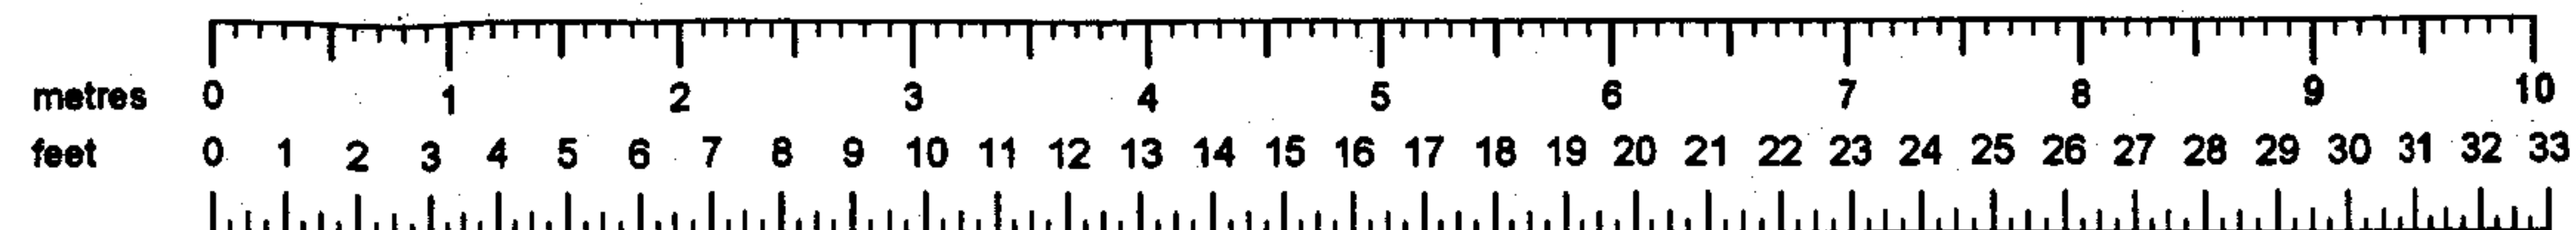


BASEMENT PLAN (AS EXISTING)

28 MAR 2007


Rev A.

Drawings brought up to date - sections & side elevation added


 The London Basement Company Innovation House 292 Worton Road, Isleworth, TW7 6EL Tel. 020 8847 9449 Fax. 020 8380 4000 www.lbc.co.uk	Project 57 Howitt Road London NW3 4LU	Client Mr & Mrs X. Vidal	Scale 1:50 Date Nov. 2006	Drawing Title PREMISES AS EXISTING Drawing No. LBG 475-01A Sheet 2 of 4
--	---	--	---	---

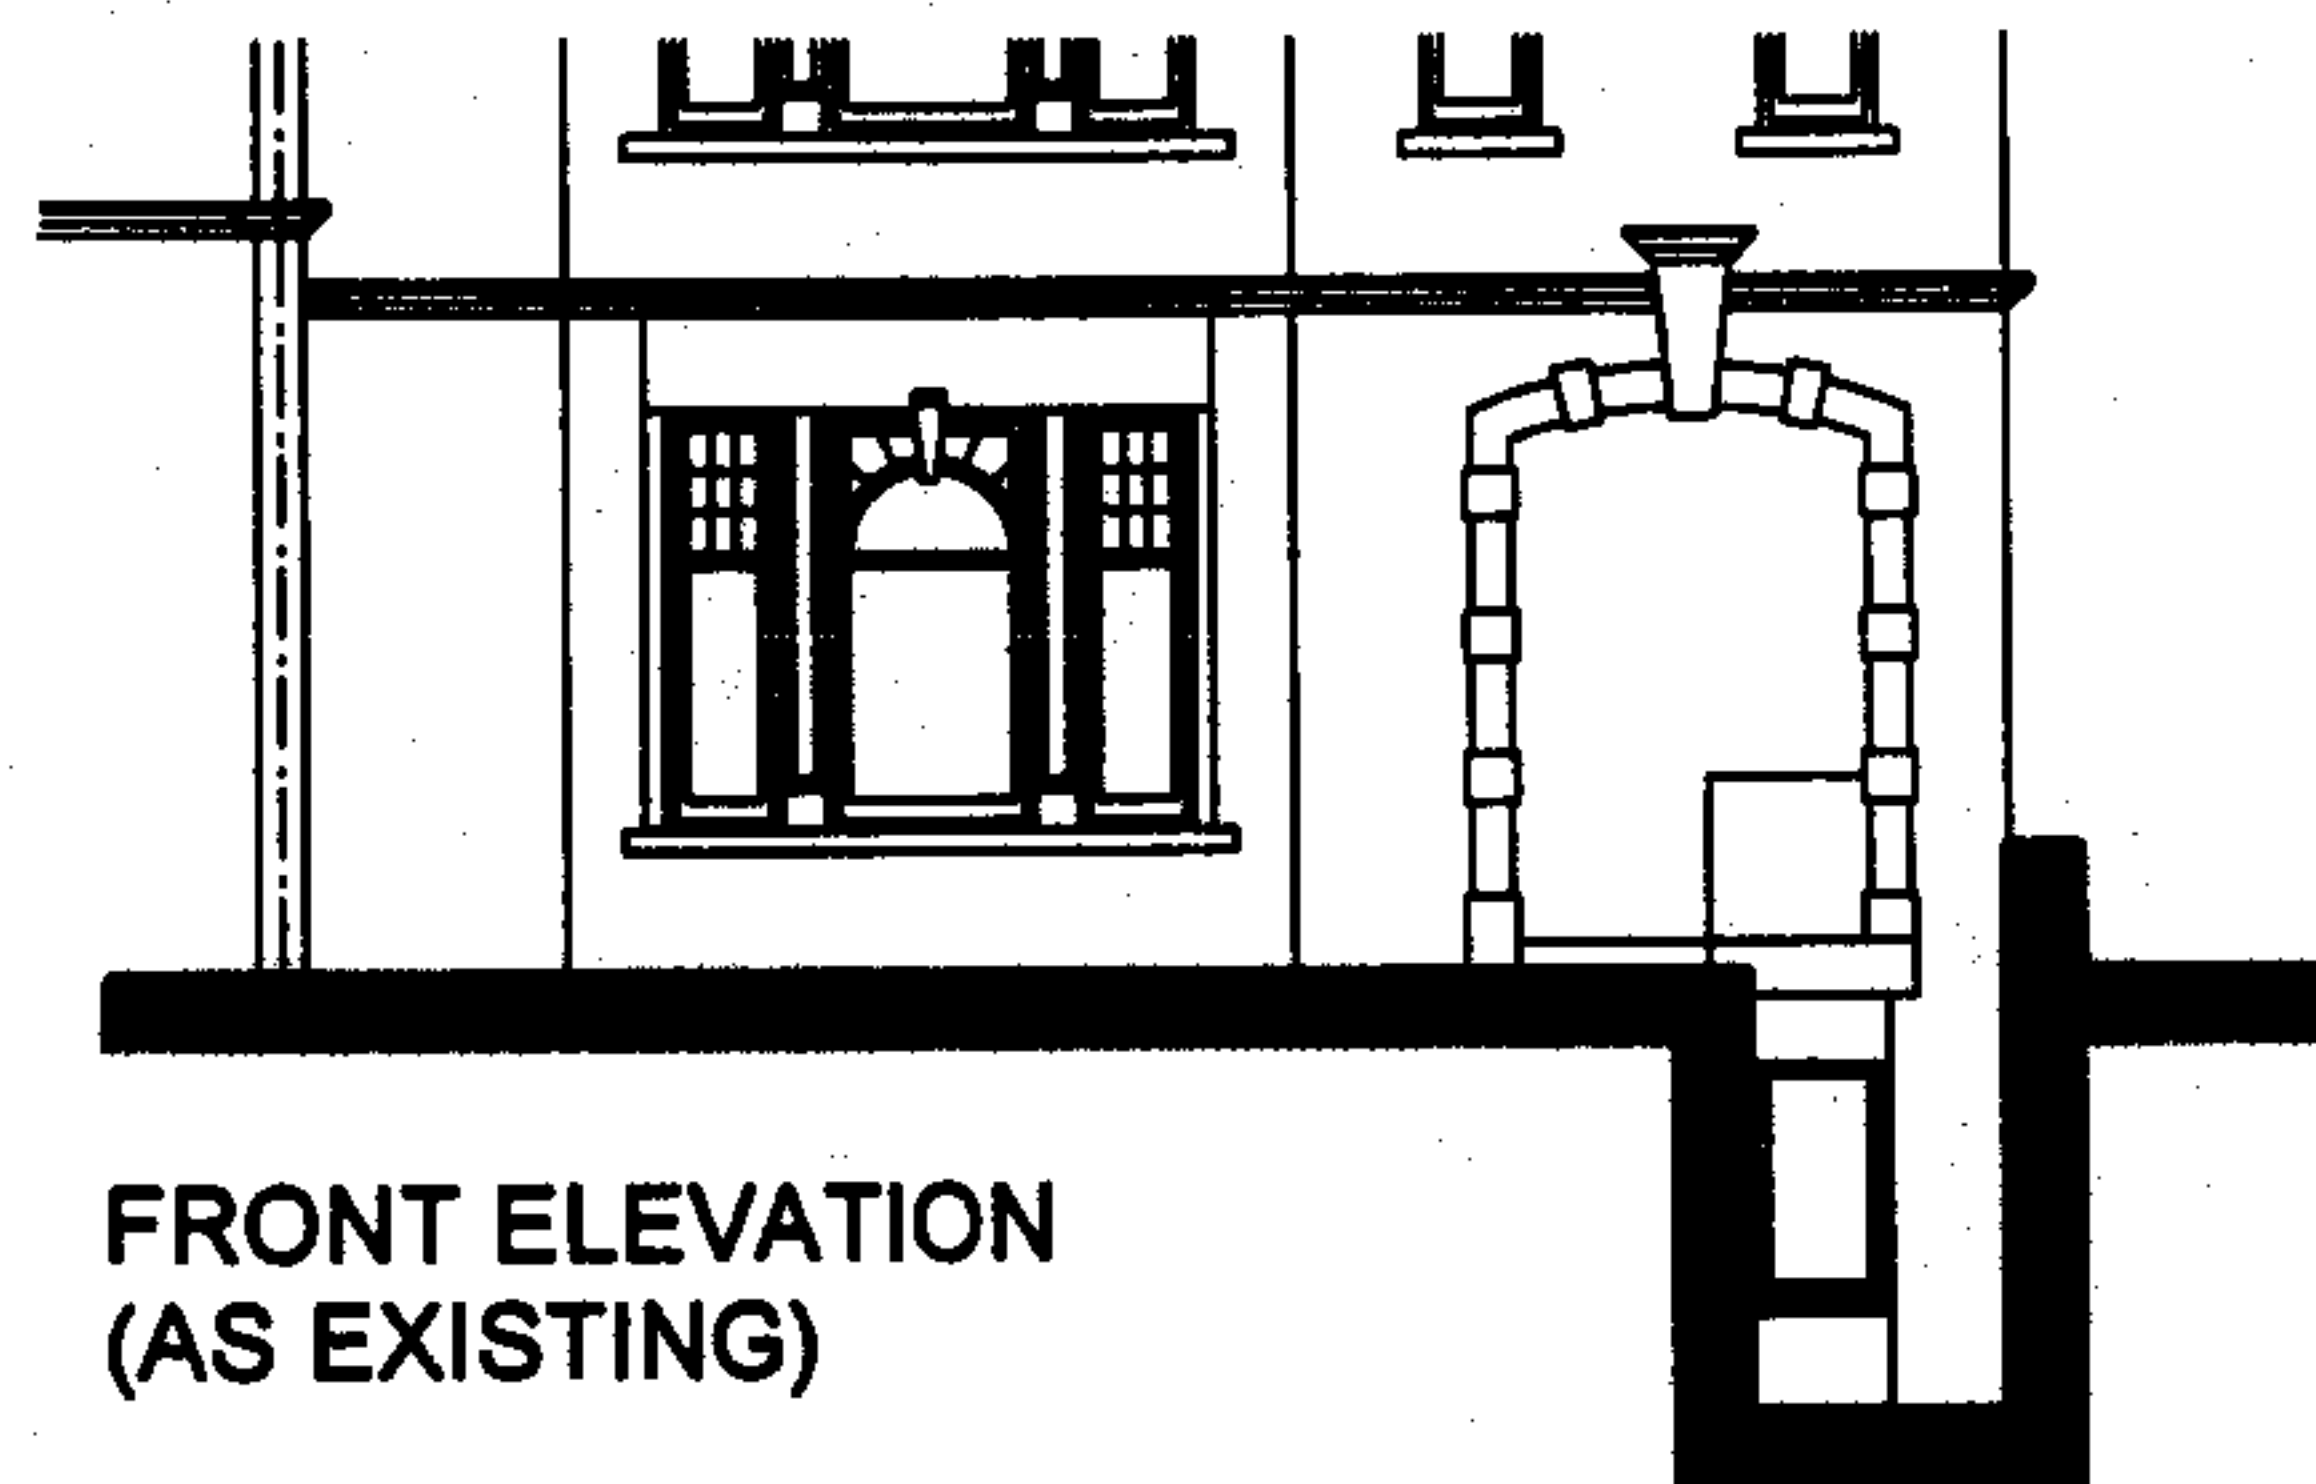


FRONT ELEVATION
(AS EXISTING)

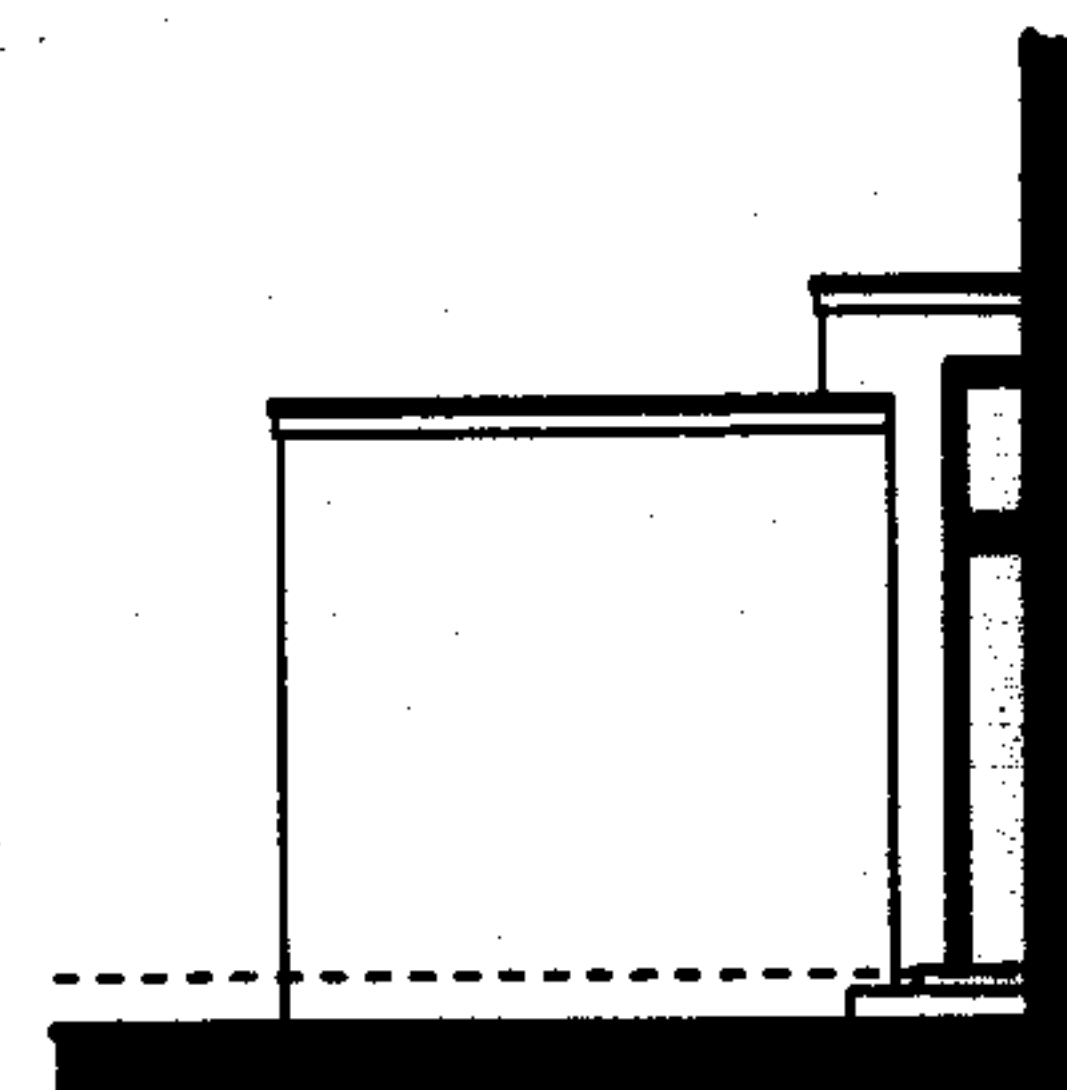

REAR SIDE EXTENSION ELEVATION
(AS EXISTING)

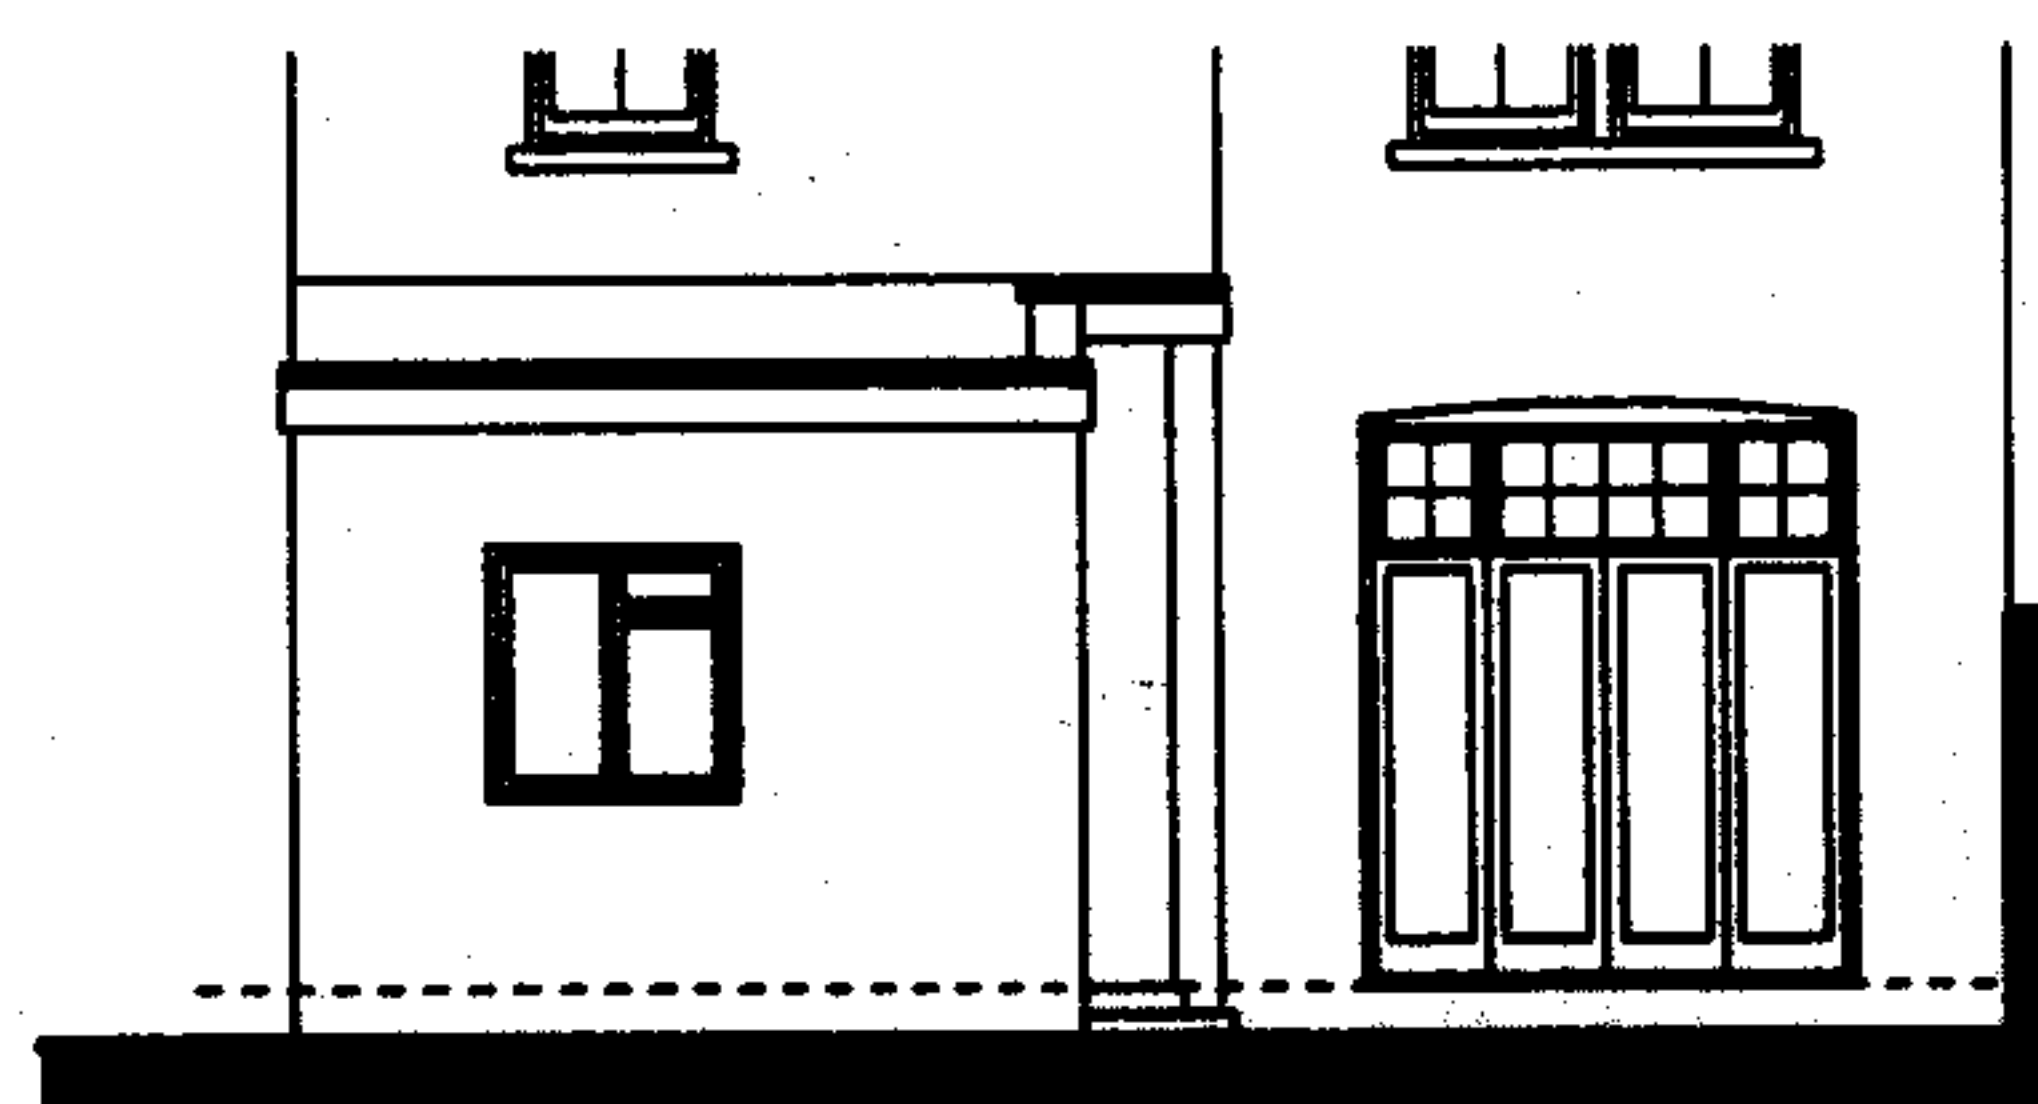

REAR ELEVATION (AS EXISTING)

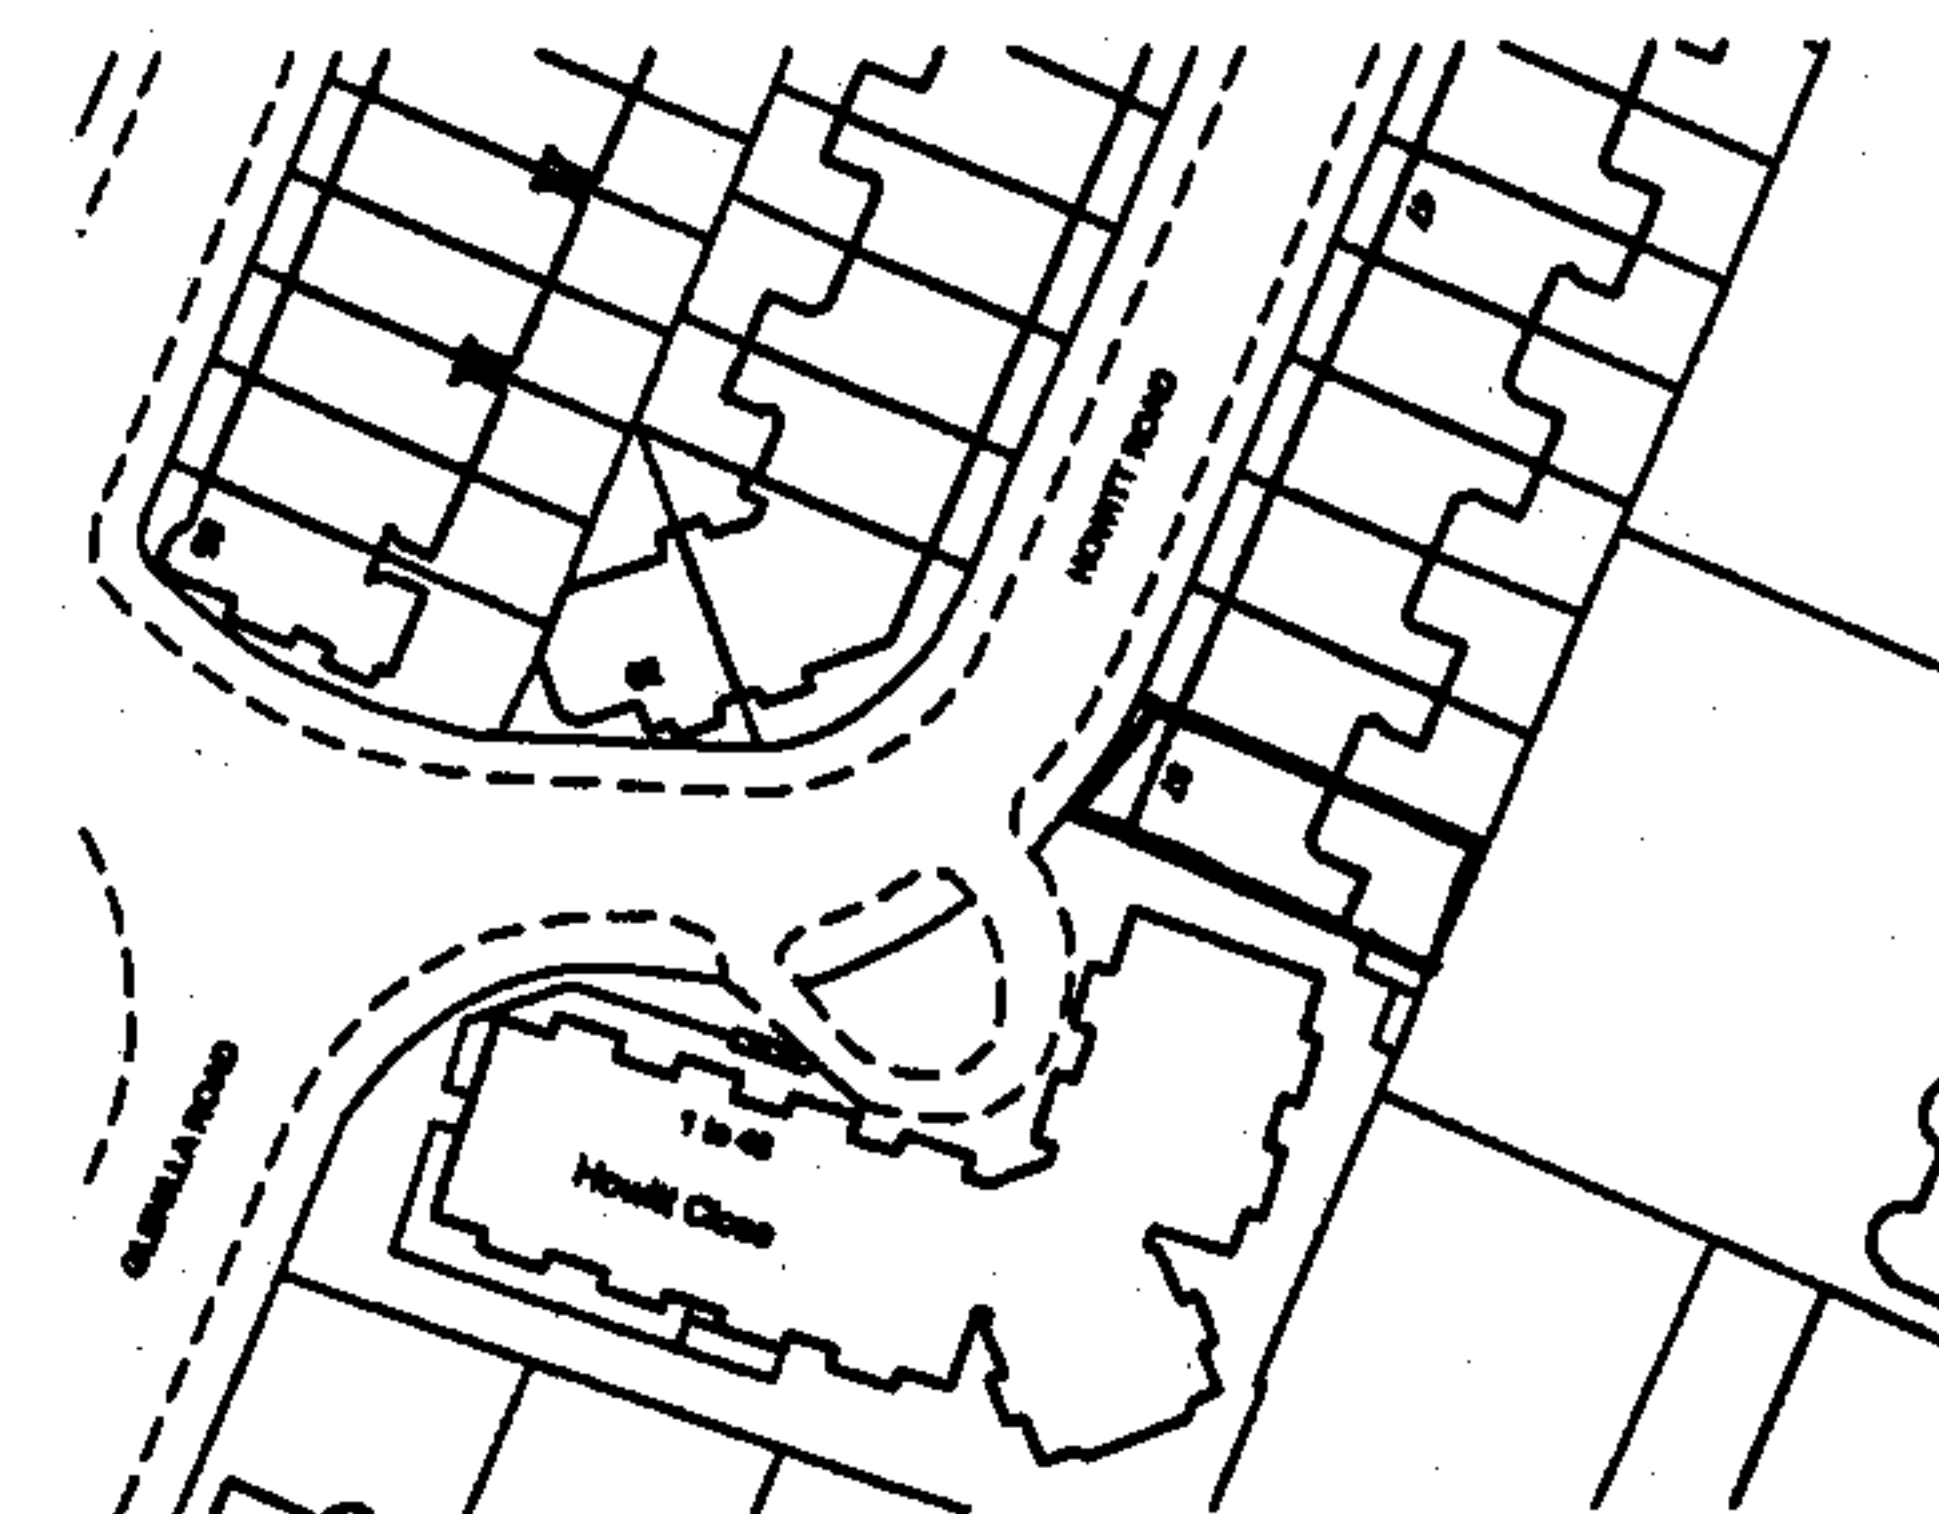

LOCATION PLAN scale 1:1250



Rev A.

Drawings brought up to date - sections & side elevation added



The London Basement Company
Innovation House
292 Worton Road, Isleworth, TW7 6EL
Tel. 020 8647 9449 Fax. 020 8380 4000
www.tlbc.co.uk

Project

57 Howitt Road
London
NW3 4LU

Client

Mr & Mrs X. Vidal

Scale

1:100

Drawing Title

PREMISES AS EXISTING


Date

Nov. 2006


Drawing No.

LBG 475-01A


Sheet 3 of 4

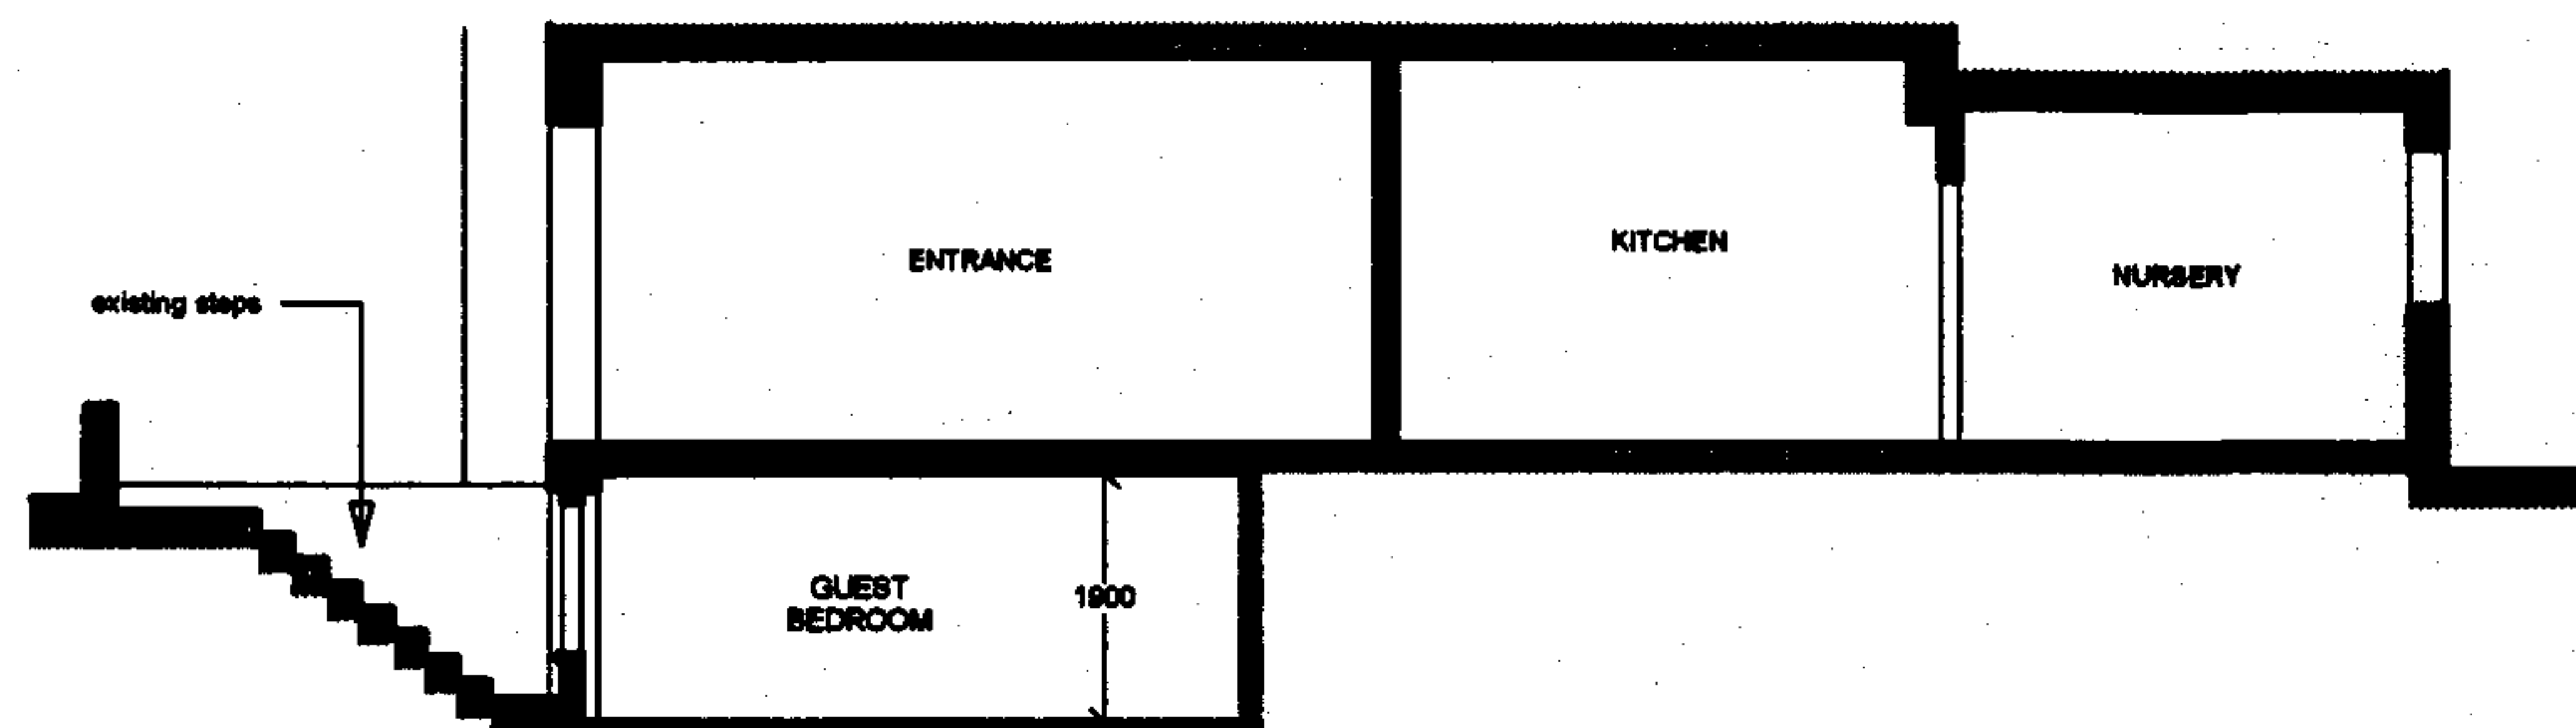

TYPICAL LONGITUDINAL SECTION

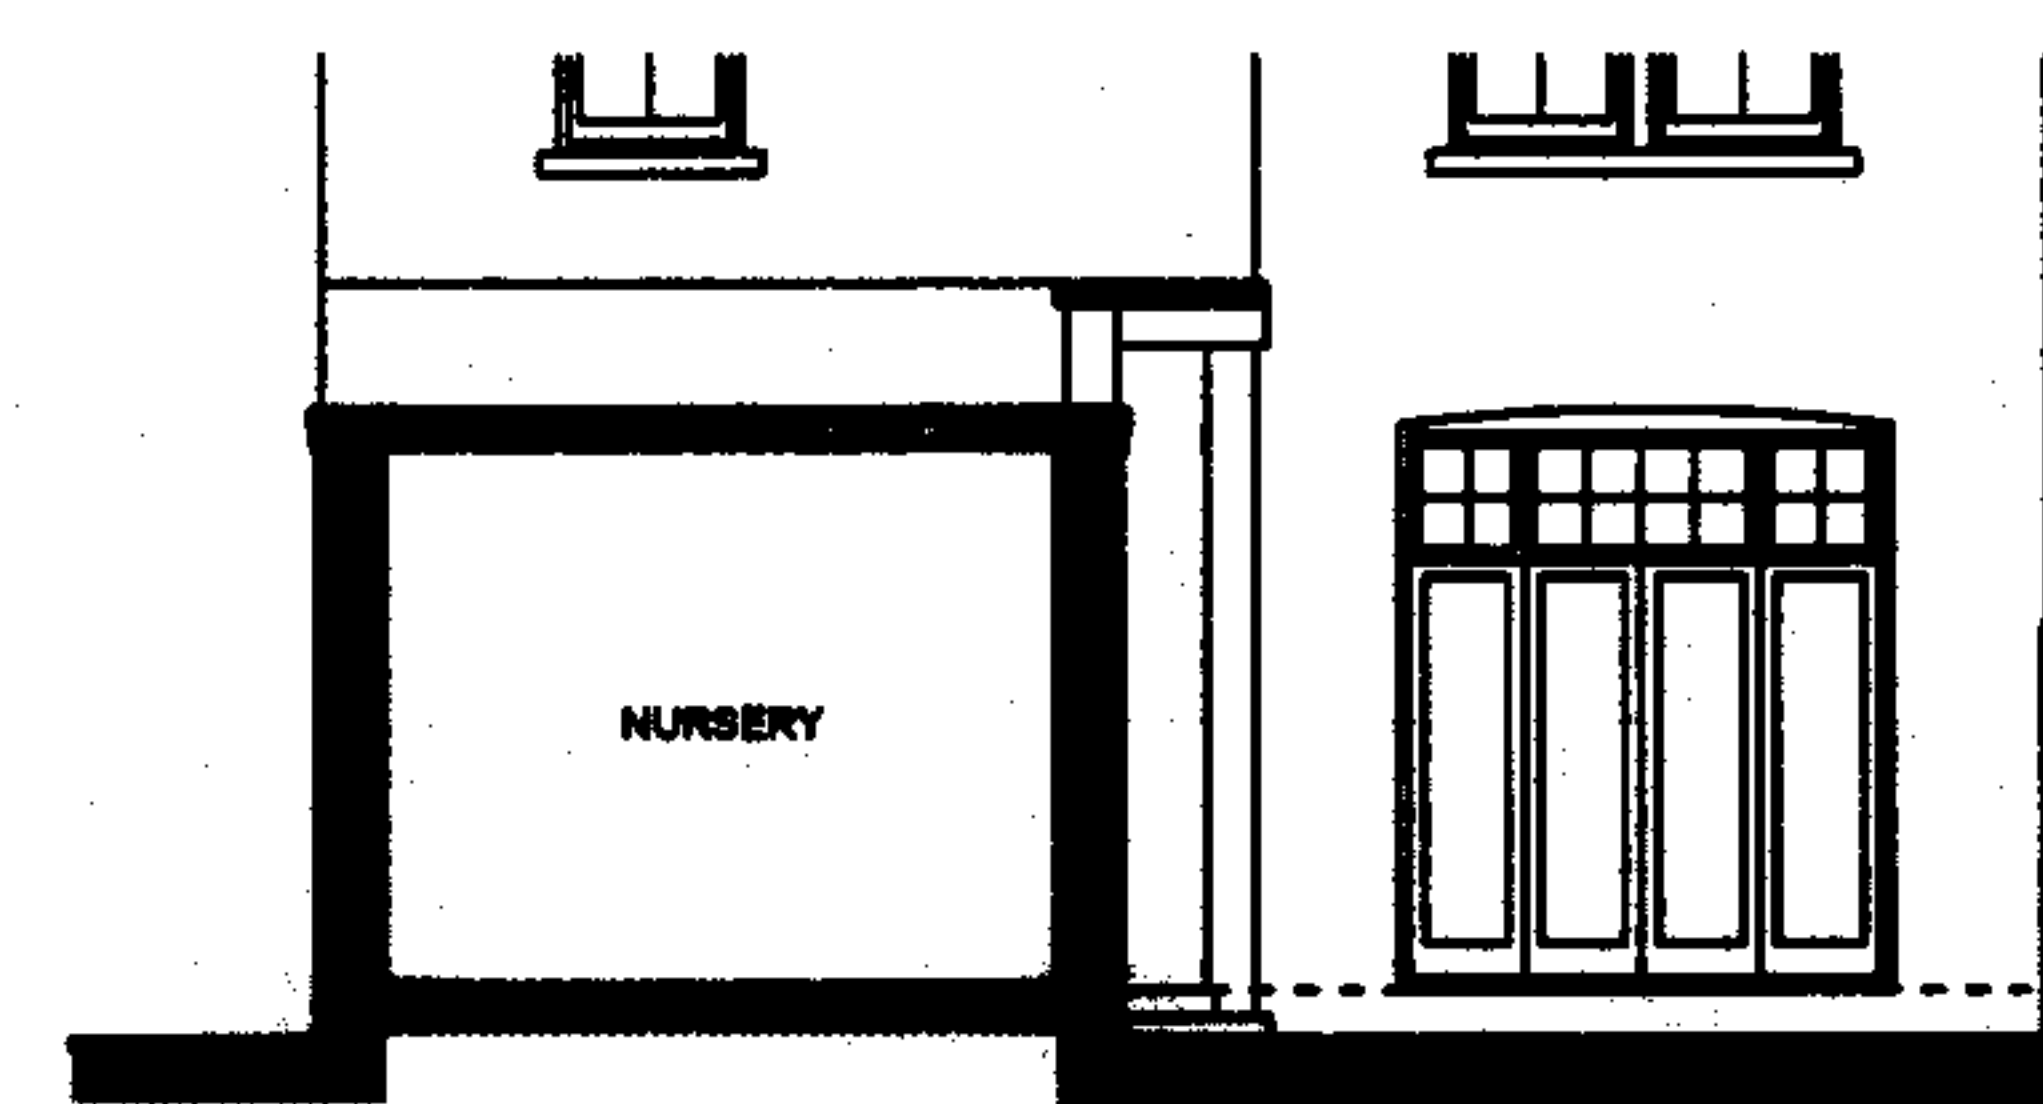

TYPICAL CROSS SECTION (THROUGH NURSERY)

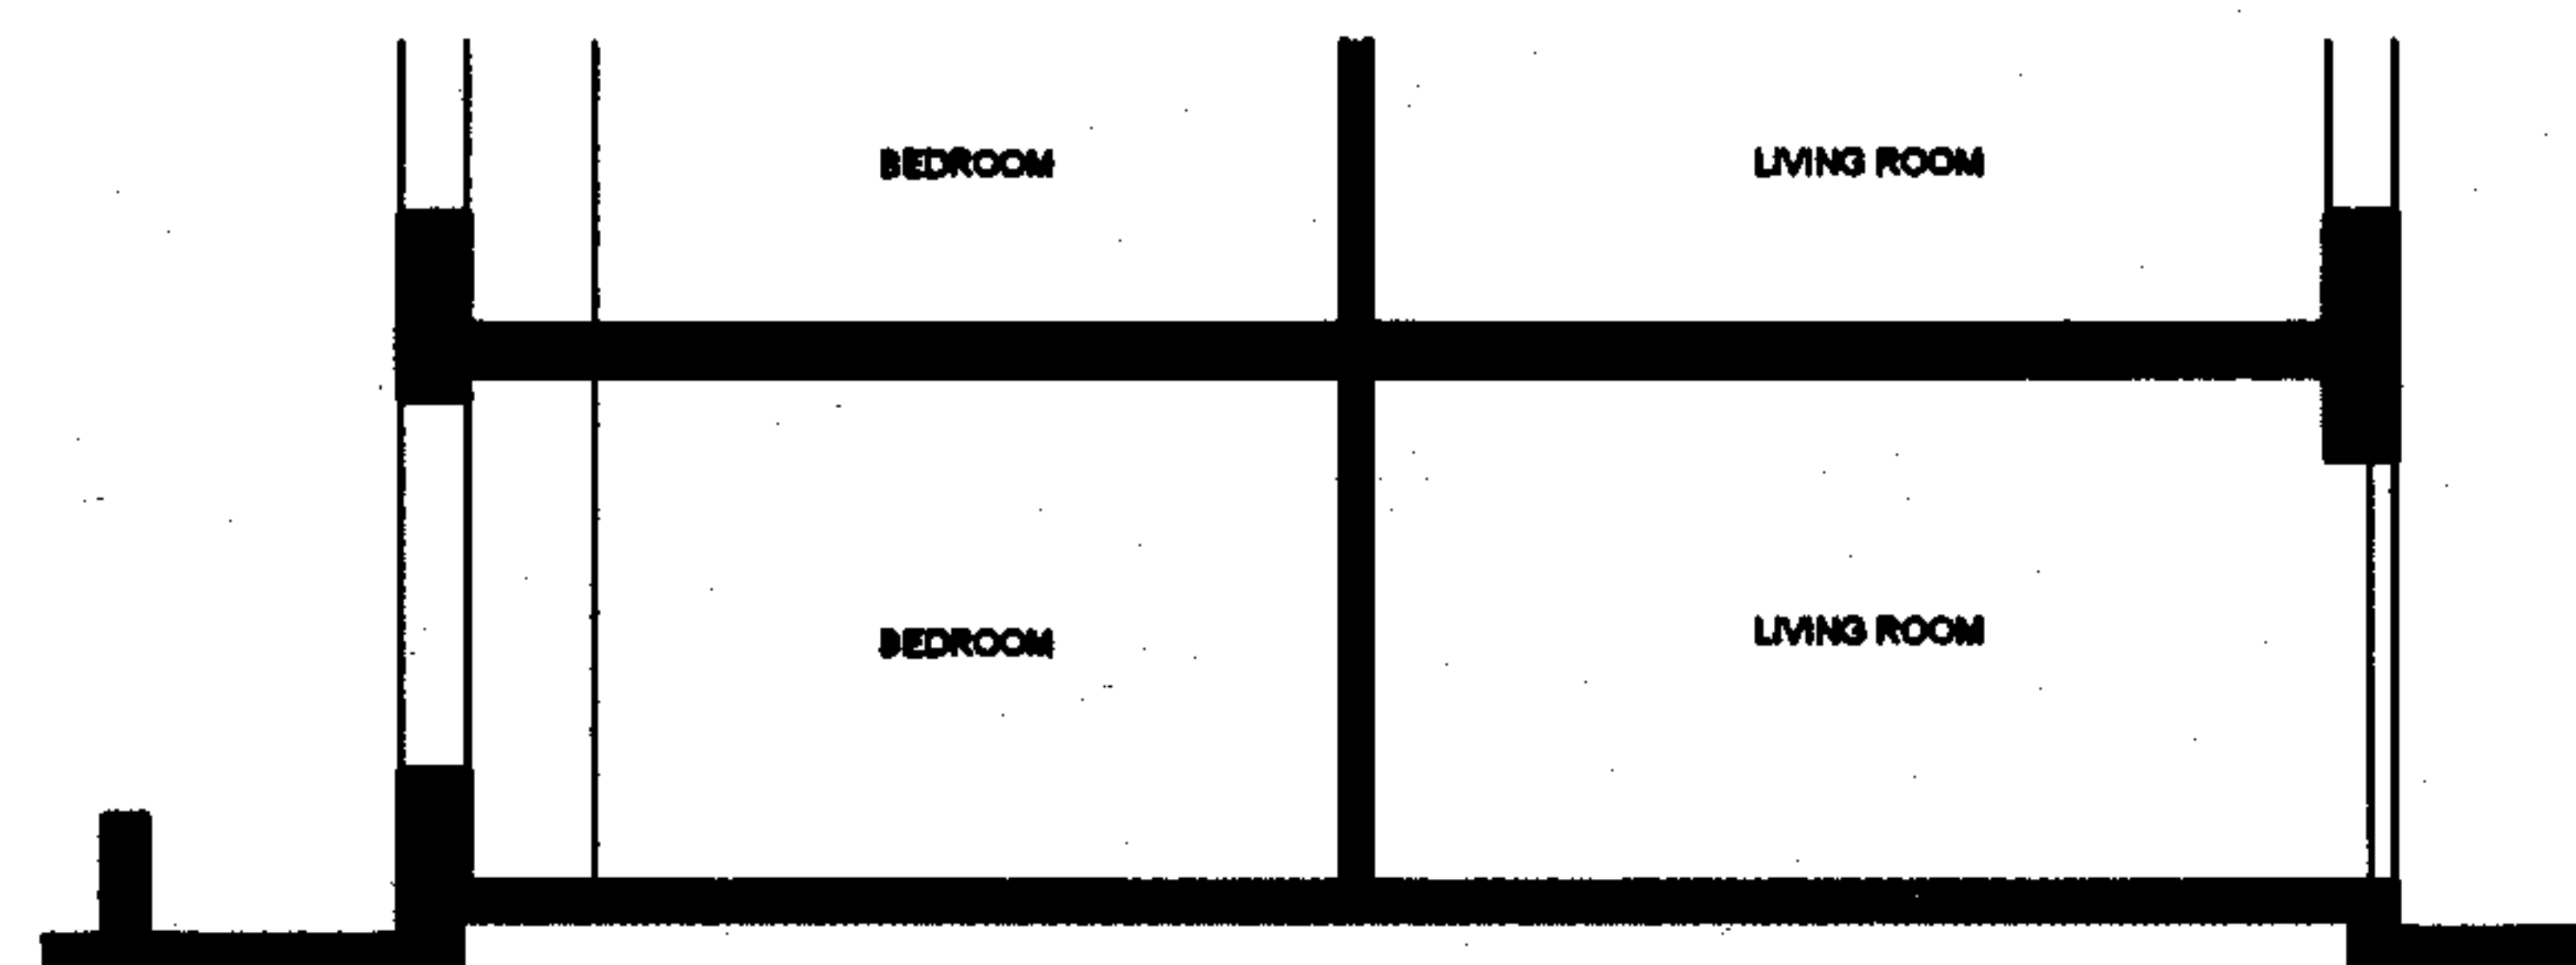

TYPICAL LONGITUDINAL SECTION 2

RECEIVED
28 MAR 2007

Rev A.

Drawings brought up to date - sections & side elevation added



The London Basement Company
Innovation House
292 Worton Road, Isleworth, TW7 6EL
Tel: 020 8847 9449 Fax: 020 8380 4899
www.lbbc.co.uk

Project

**57 Howitt Road
London
NW3 4LU**

Client

Mr & Mrs X. Vidal

Scale

1:100

Date

Nov. 2006

Drawing Title

PREMISES AS EXISTING

Drawing No.

LBG 475-01A

Sheet 4 of 4