

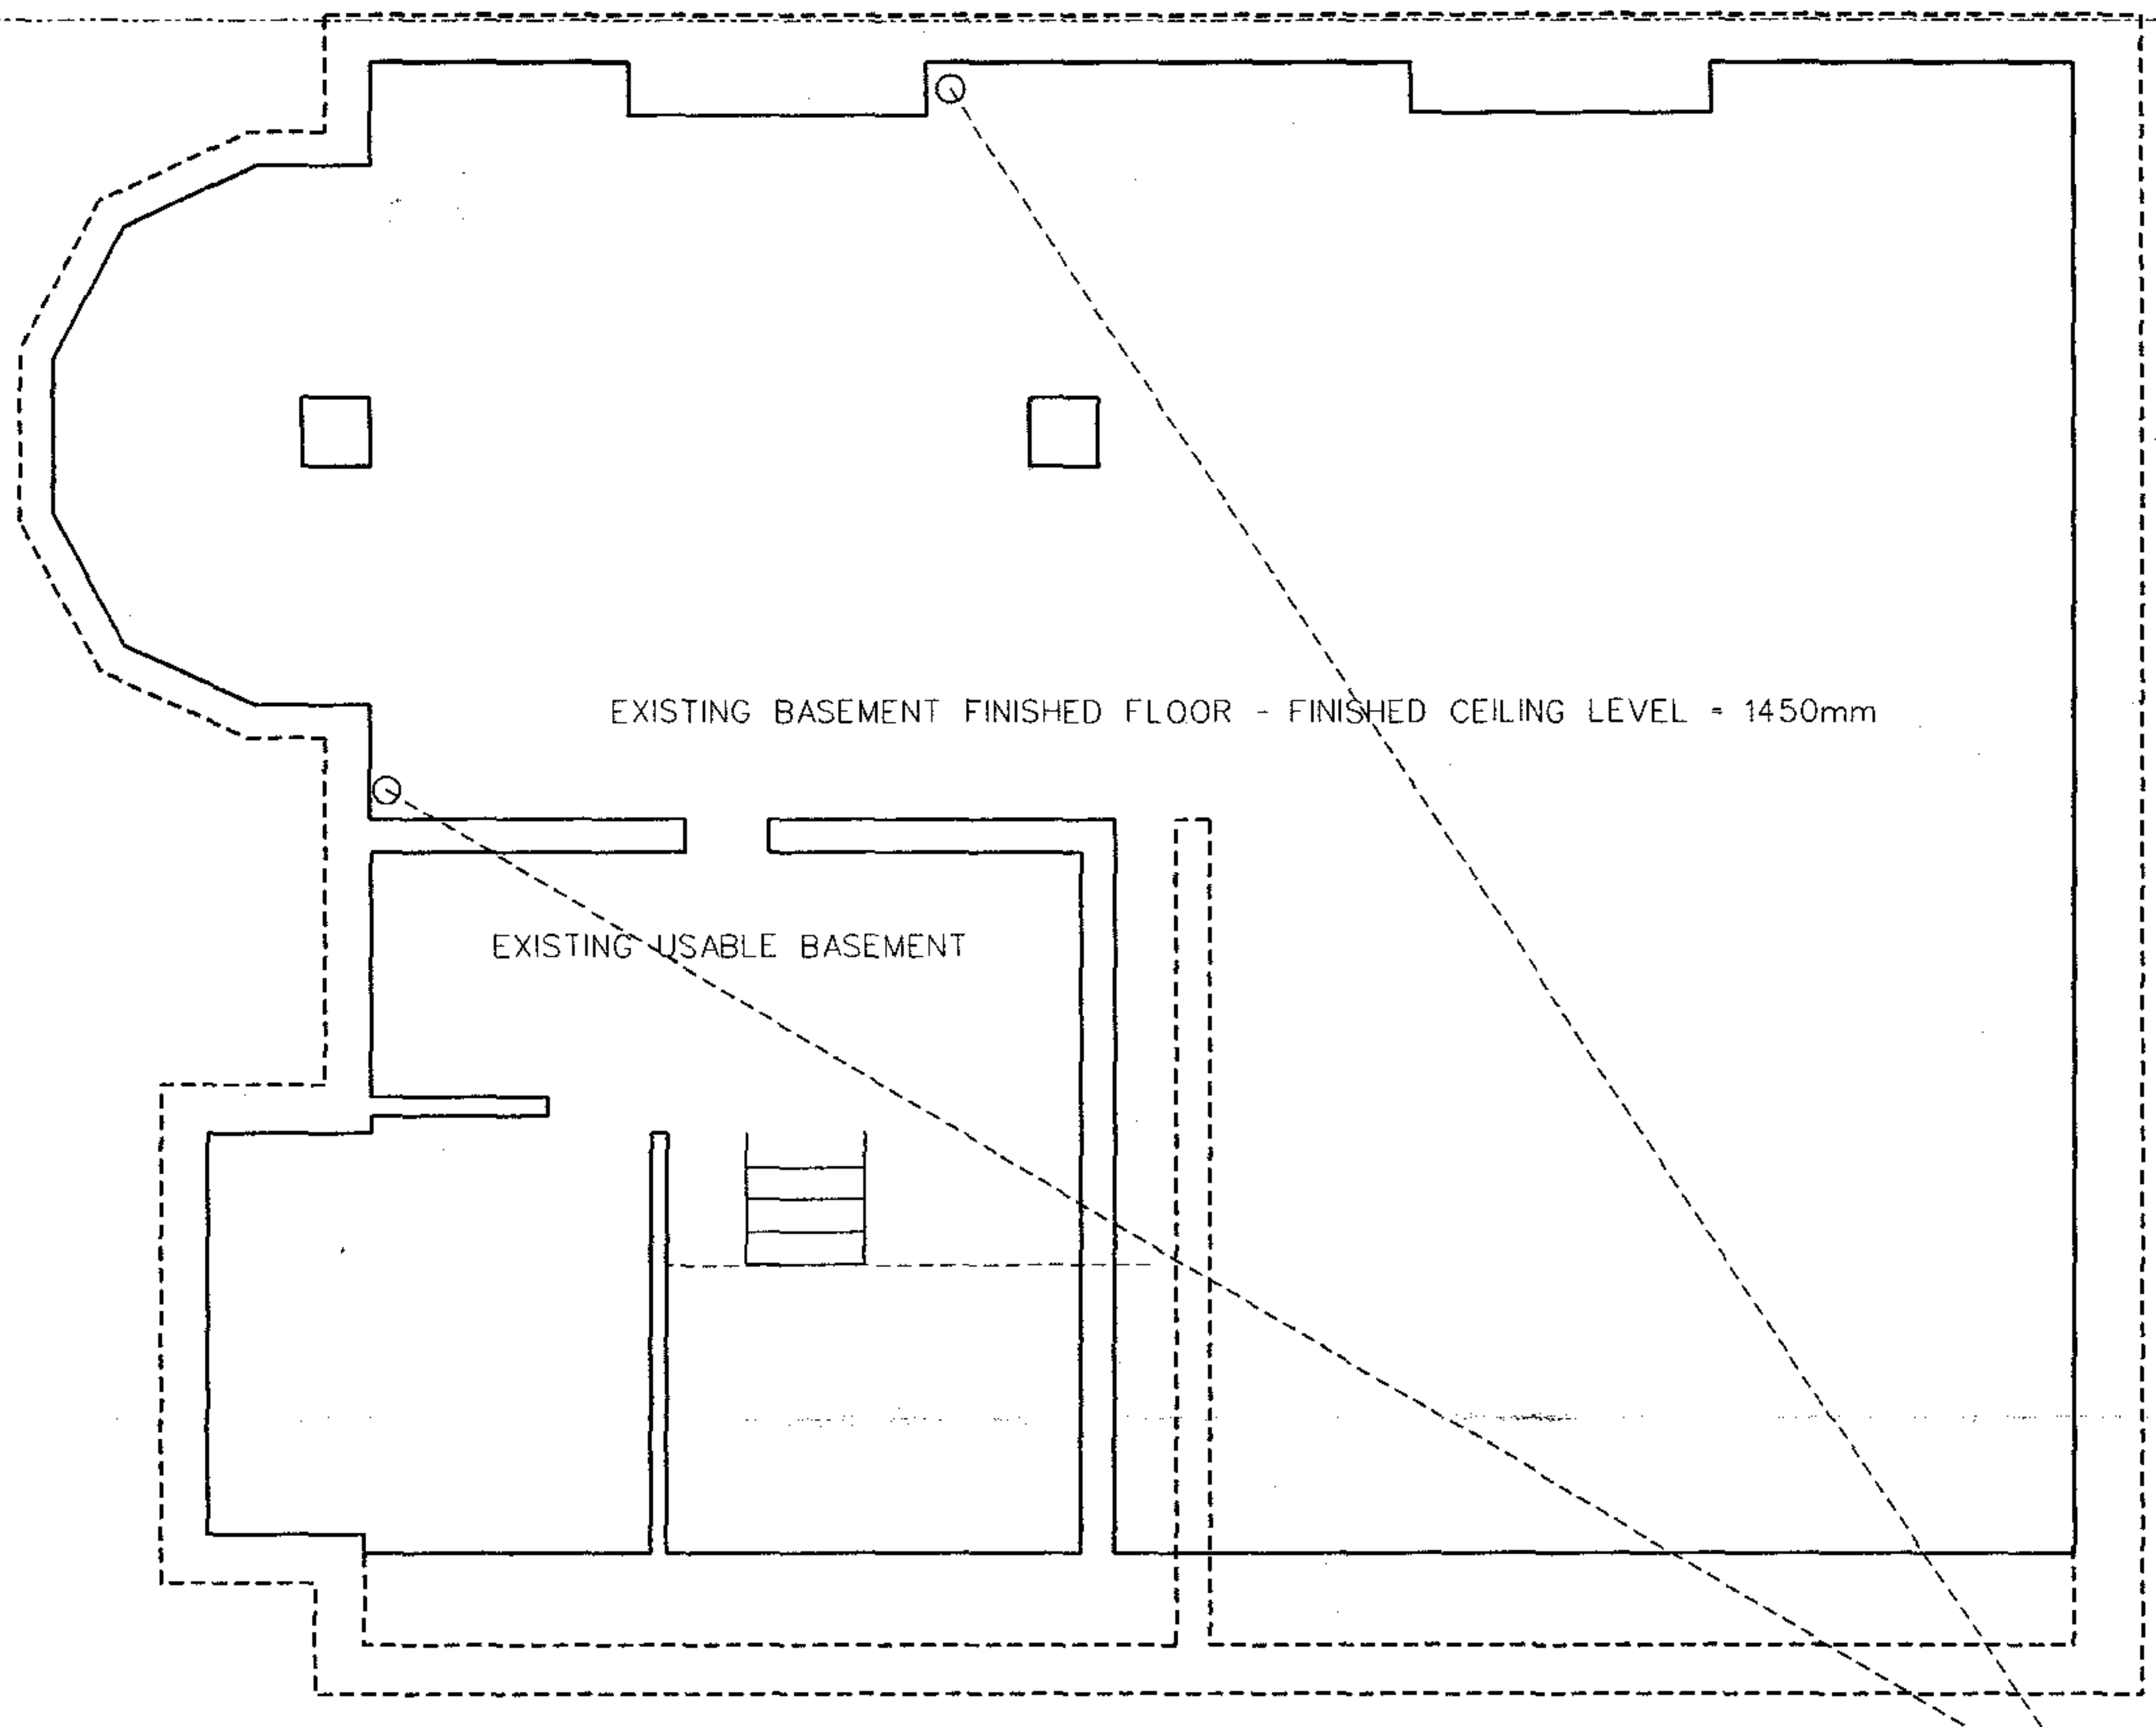


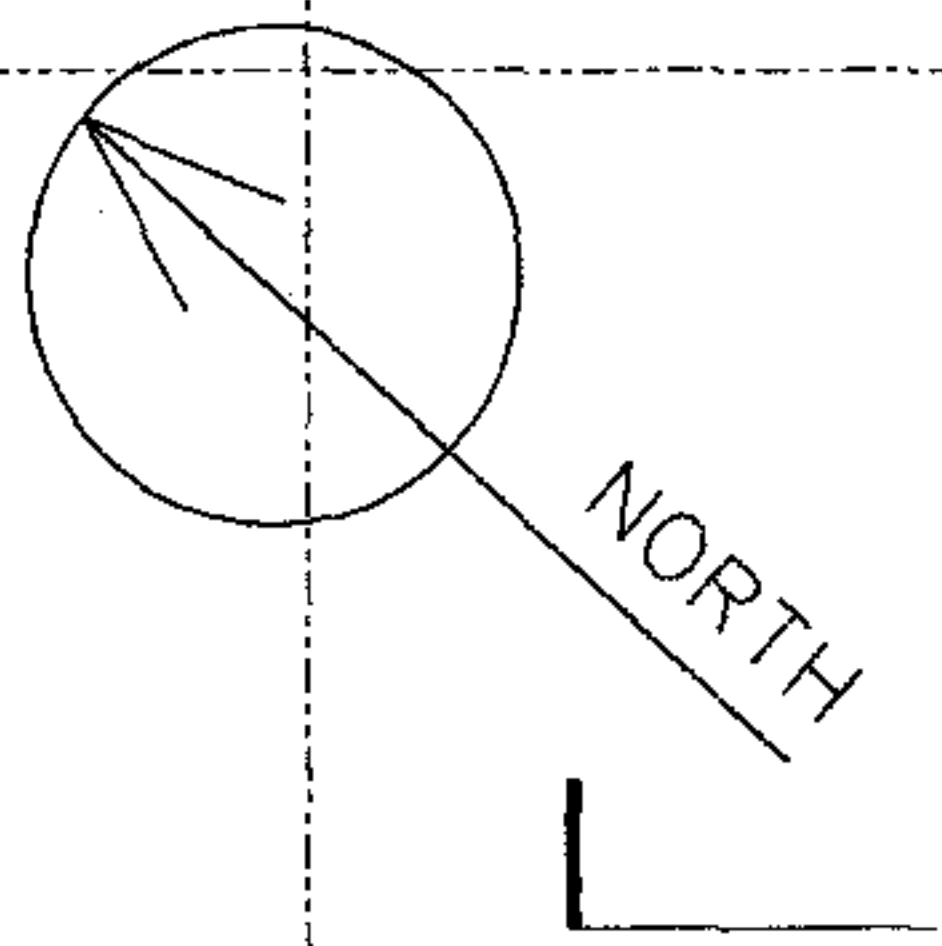

EXISTING BASEMENT FLOOR PLAN


WHITE PAINTED RENDERED WALLS TO REAR LIGHTWELL
NEW WINDOWS OPENINGS MATCH EXISTING ABOVE
FULL HEIGHT PAINTED TIMBER WINDOW CASEMENTS

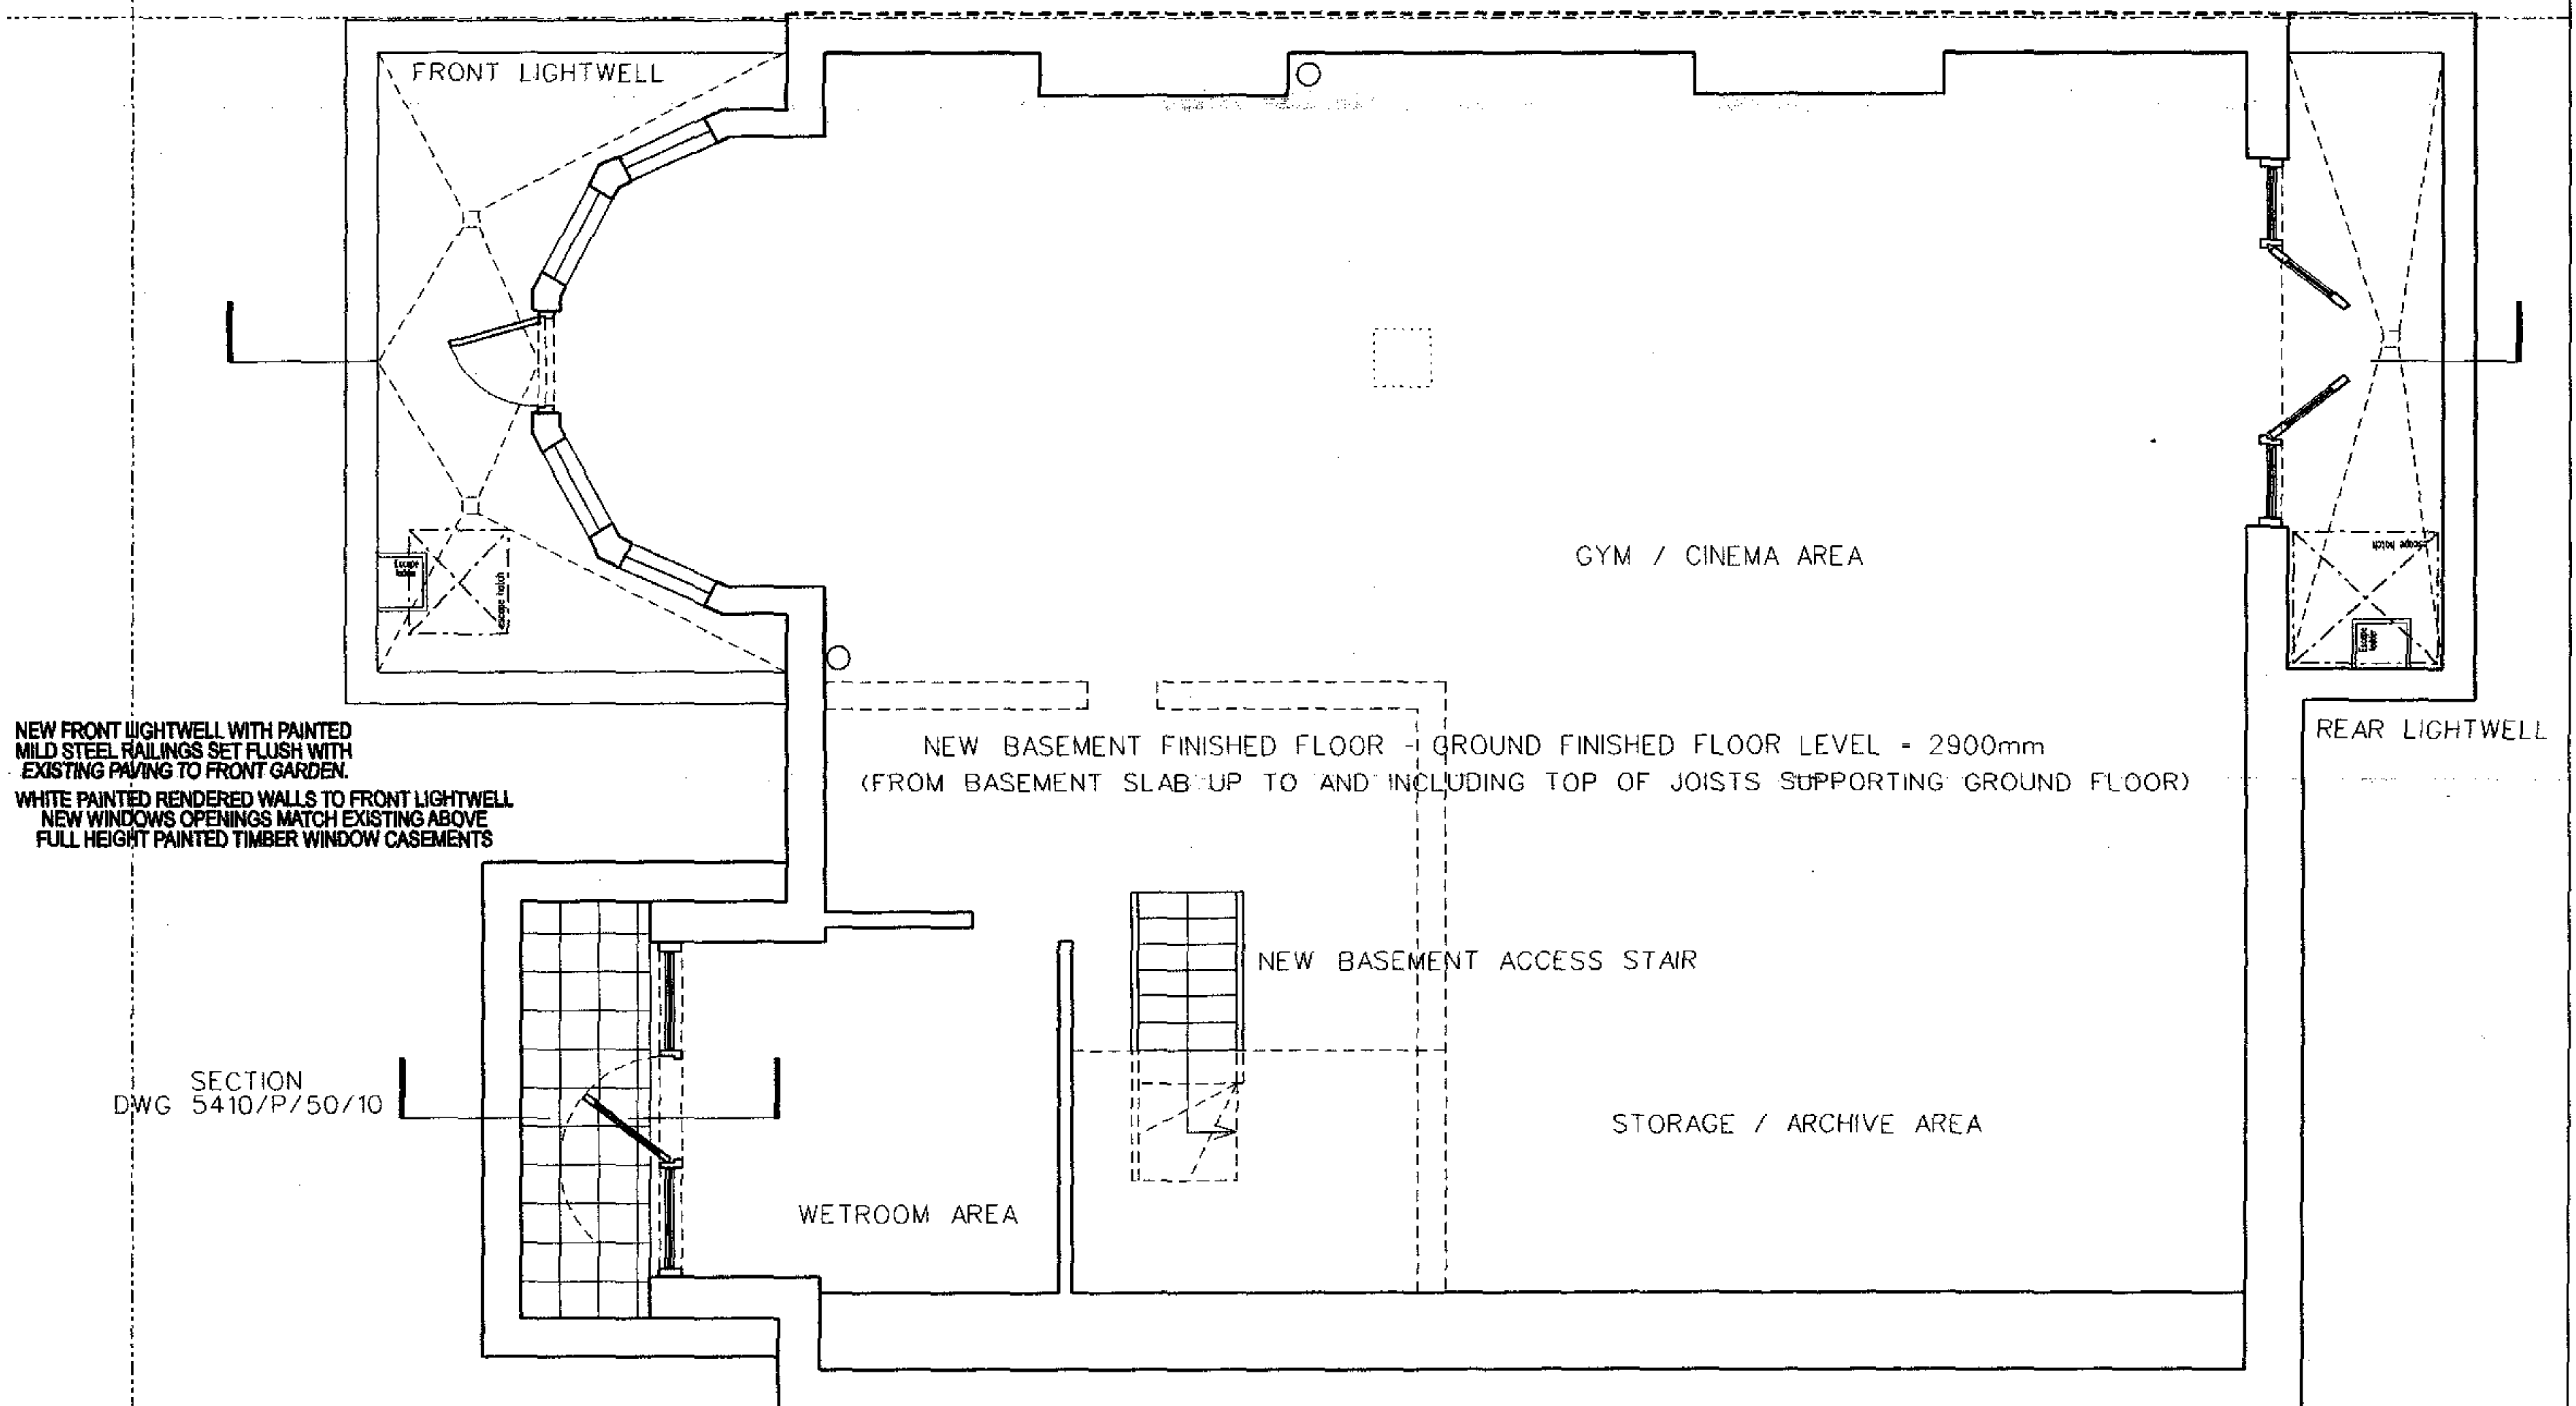

NEW FRONT LIGHTWELL WITH PAINTED
MILD STEEL RAILINGS SET FLUSH WITH
EXISTING PAVING TO FRONT GARDEN.
WHITE PAINTED RENDERED WALLS TO FRONT LIGHTWELL
NEW WINDOWS OPENINGS MATCH EXISTING ABOVE
FULL HEIGHT PAINTED TIMBER WINDOW CASEMENTS

SECTION
DWG 5410/P/50/10

PROPOSED BASEMENT FLOOR PLAN

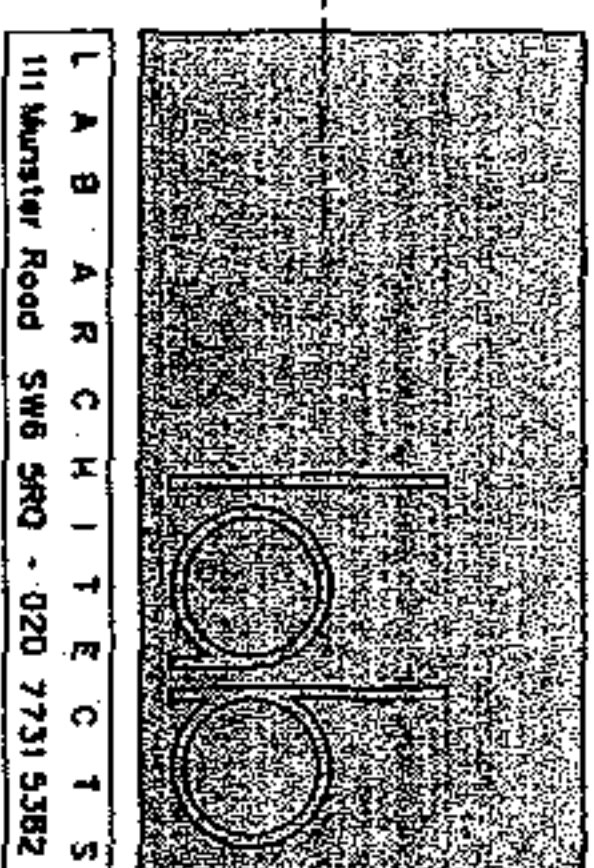

SCALE
1:500 A2
DATE
OCT 2005
DRAWN
NUMBER
5410/P/50/05
REVISION
A


DESIGNED
27 MAR 2007
PLANNING

DRAWING TITLE
EXISTING & PROPOSED
BASEMENT FLOOR PLANS
PROJECT TITLE
56 ABERDARE GARDENS
NW6
CLIENT
CRAIG

DRAWING SCALED TO A2 SHEET

REVISION
A
DESCRIPTION
2ND LIGHTWELL ADDED
DATE
FEB 07

GENERAL NOTE: THIS DRAWING IS LAB PROPERTY
THE CONTRACTOR MUST VERIFY ALL DIMENSIONS ON
SITE BEFORE COMMENCING ANY WORK OR PREPARING
ANY SHOP DRAWINGS

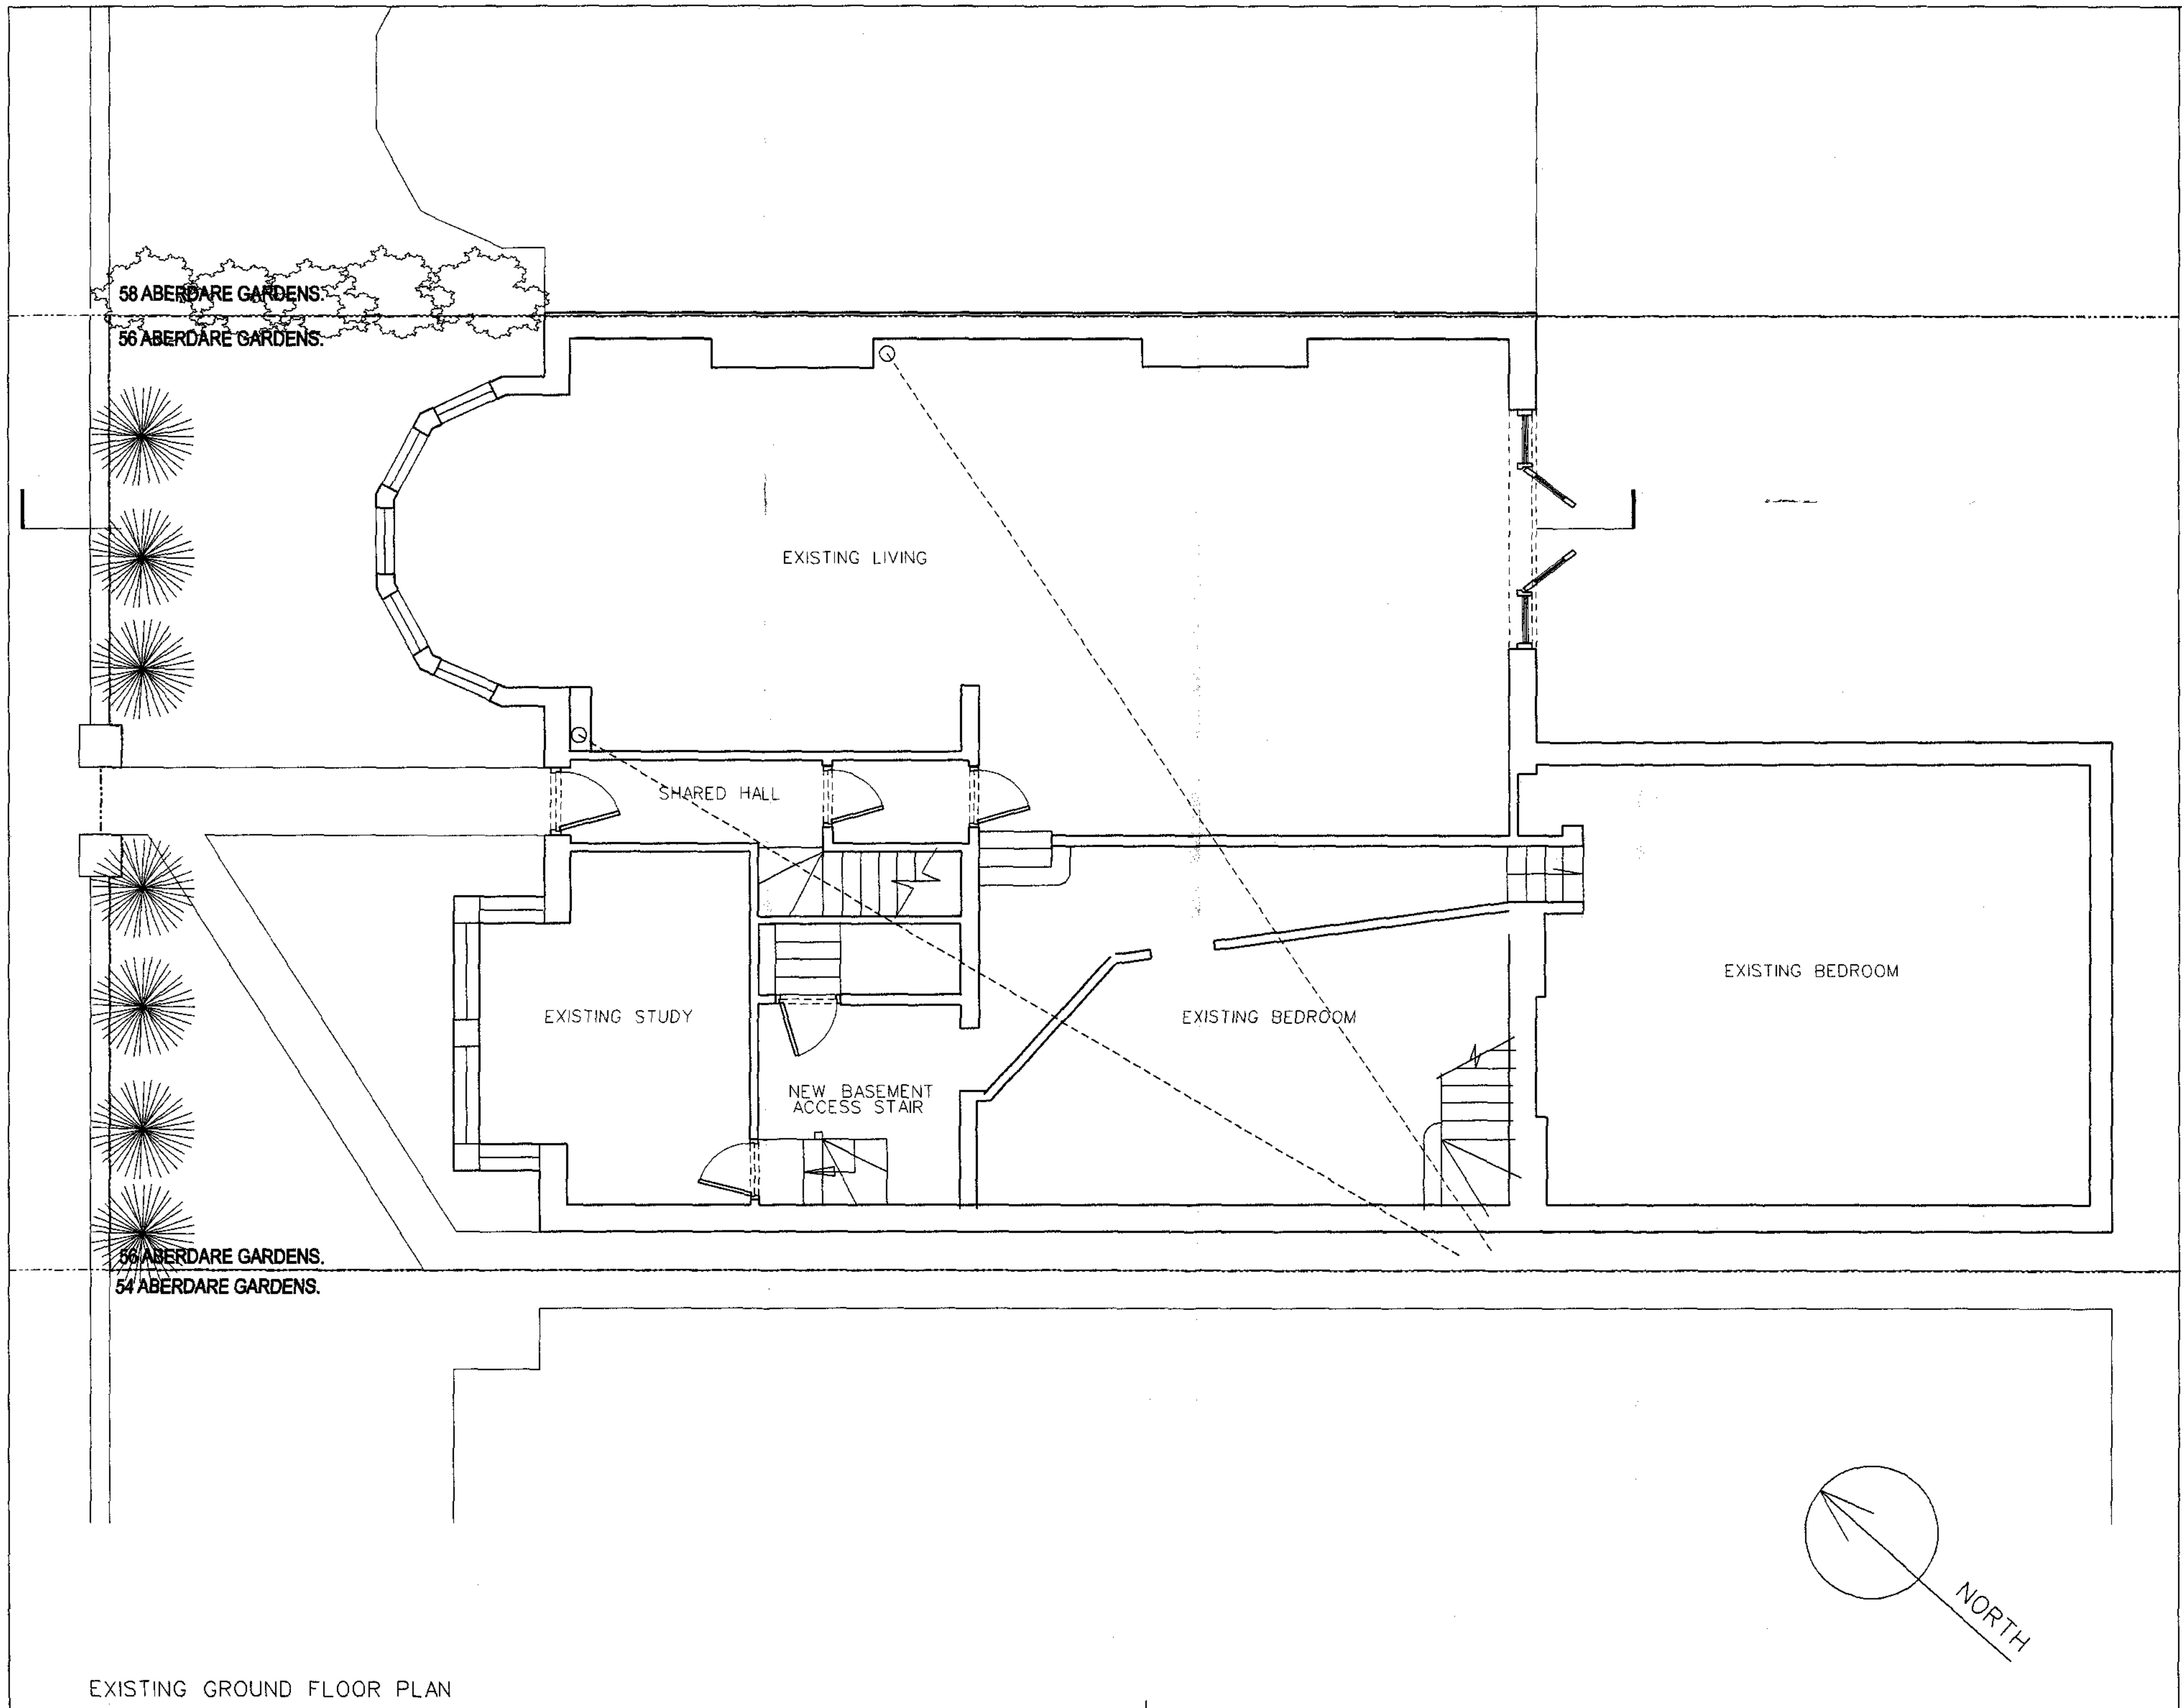

EXISTING GROUND FLOOR PLAN

GENERAL NOTE: THIS DRAWING © LAB architects
THE CONTRACTOR MUST VERIFY ALL DIMENSIONS ON
SITE BEFORE COMMENCING ANY WORK OR PREPARING
ANY SHOP DRAWINGS

REVISION	DESCRIPTION	DATE
----------	-------------	------

DRAWING SCALED TO A2 SHEET


PROJECT TITLE
56 ABERDARE GARDENS
NW6

CLIENT
CRAIG

DRAWING TITLE
EXISTING GROUND
FLOOR PLAN

RECEIVED
FOR PLANNING
27 MAR 2007

SCALE	DATE	DRAWN
1:50@A2	OCT 2005	
NUMBER	REVISION	
5410/P/50/06	/	

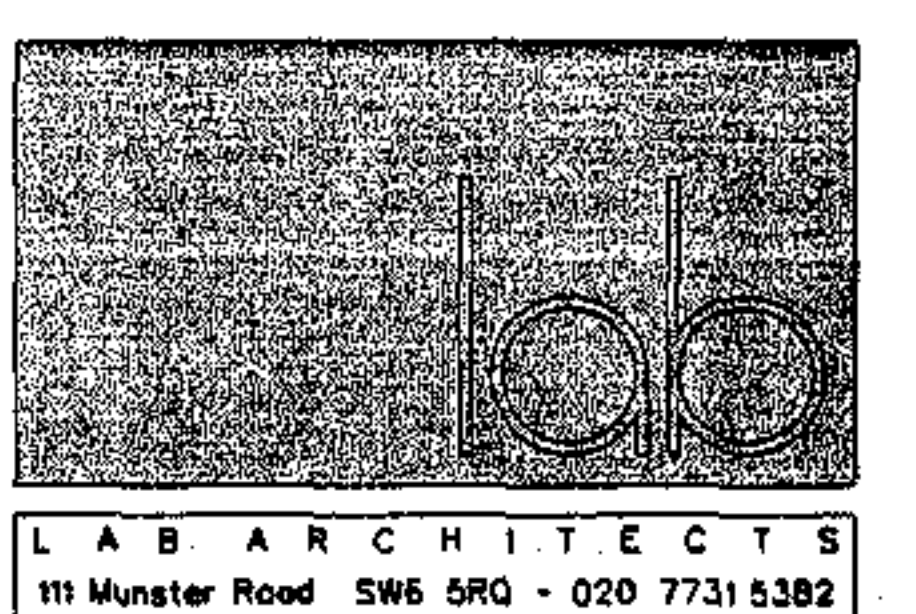


GENERAL NOTE: THE DRAWING © L.A.B. ARCHITECTS
THE CONSTRUCTION MUST REFER TO ALL DIMENSIONS ON
SITE BEFORE COMMENCING ANY WORK OR PREPARING
ANY SHOP DRAWINGS

REVISION	DESCRIPTION	DATE


DRAWING SCALED TO A3 SHEET

PROJECT TITLE	56 ABERDARE GARDENS NW6
CLIENT	CRAG
DRAWING TITLE	EXISTING REAR ELEVATION
PLANNING	

SCALE	DATE	DRAWN
1:5000A3	AUG 2005	000
NUMBER	REVISION	
5410/P/50/02	/	

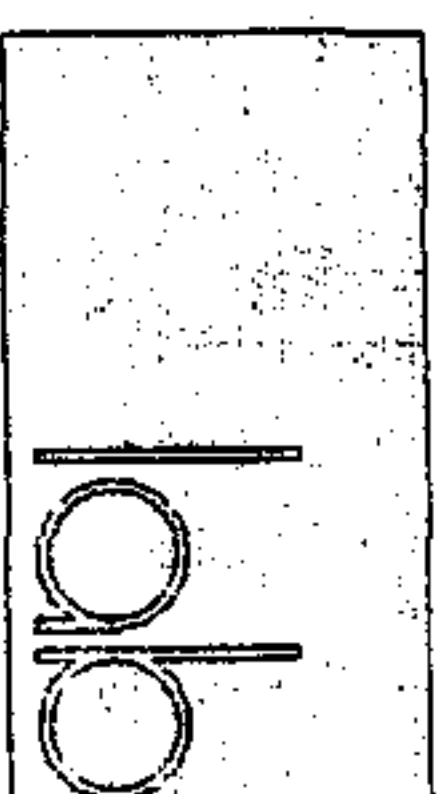


LAB ARCHITECTS
111 Mansel Road SW6 5ND - 020 7721 5202

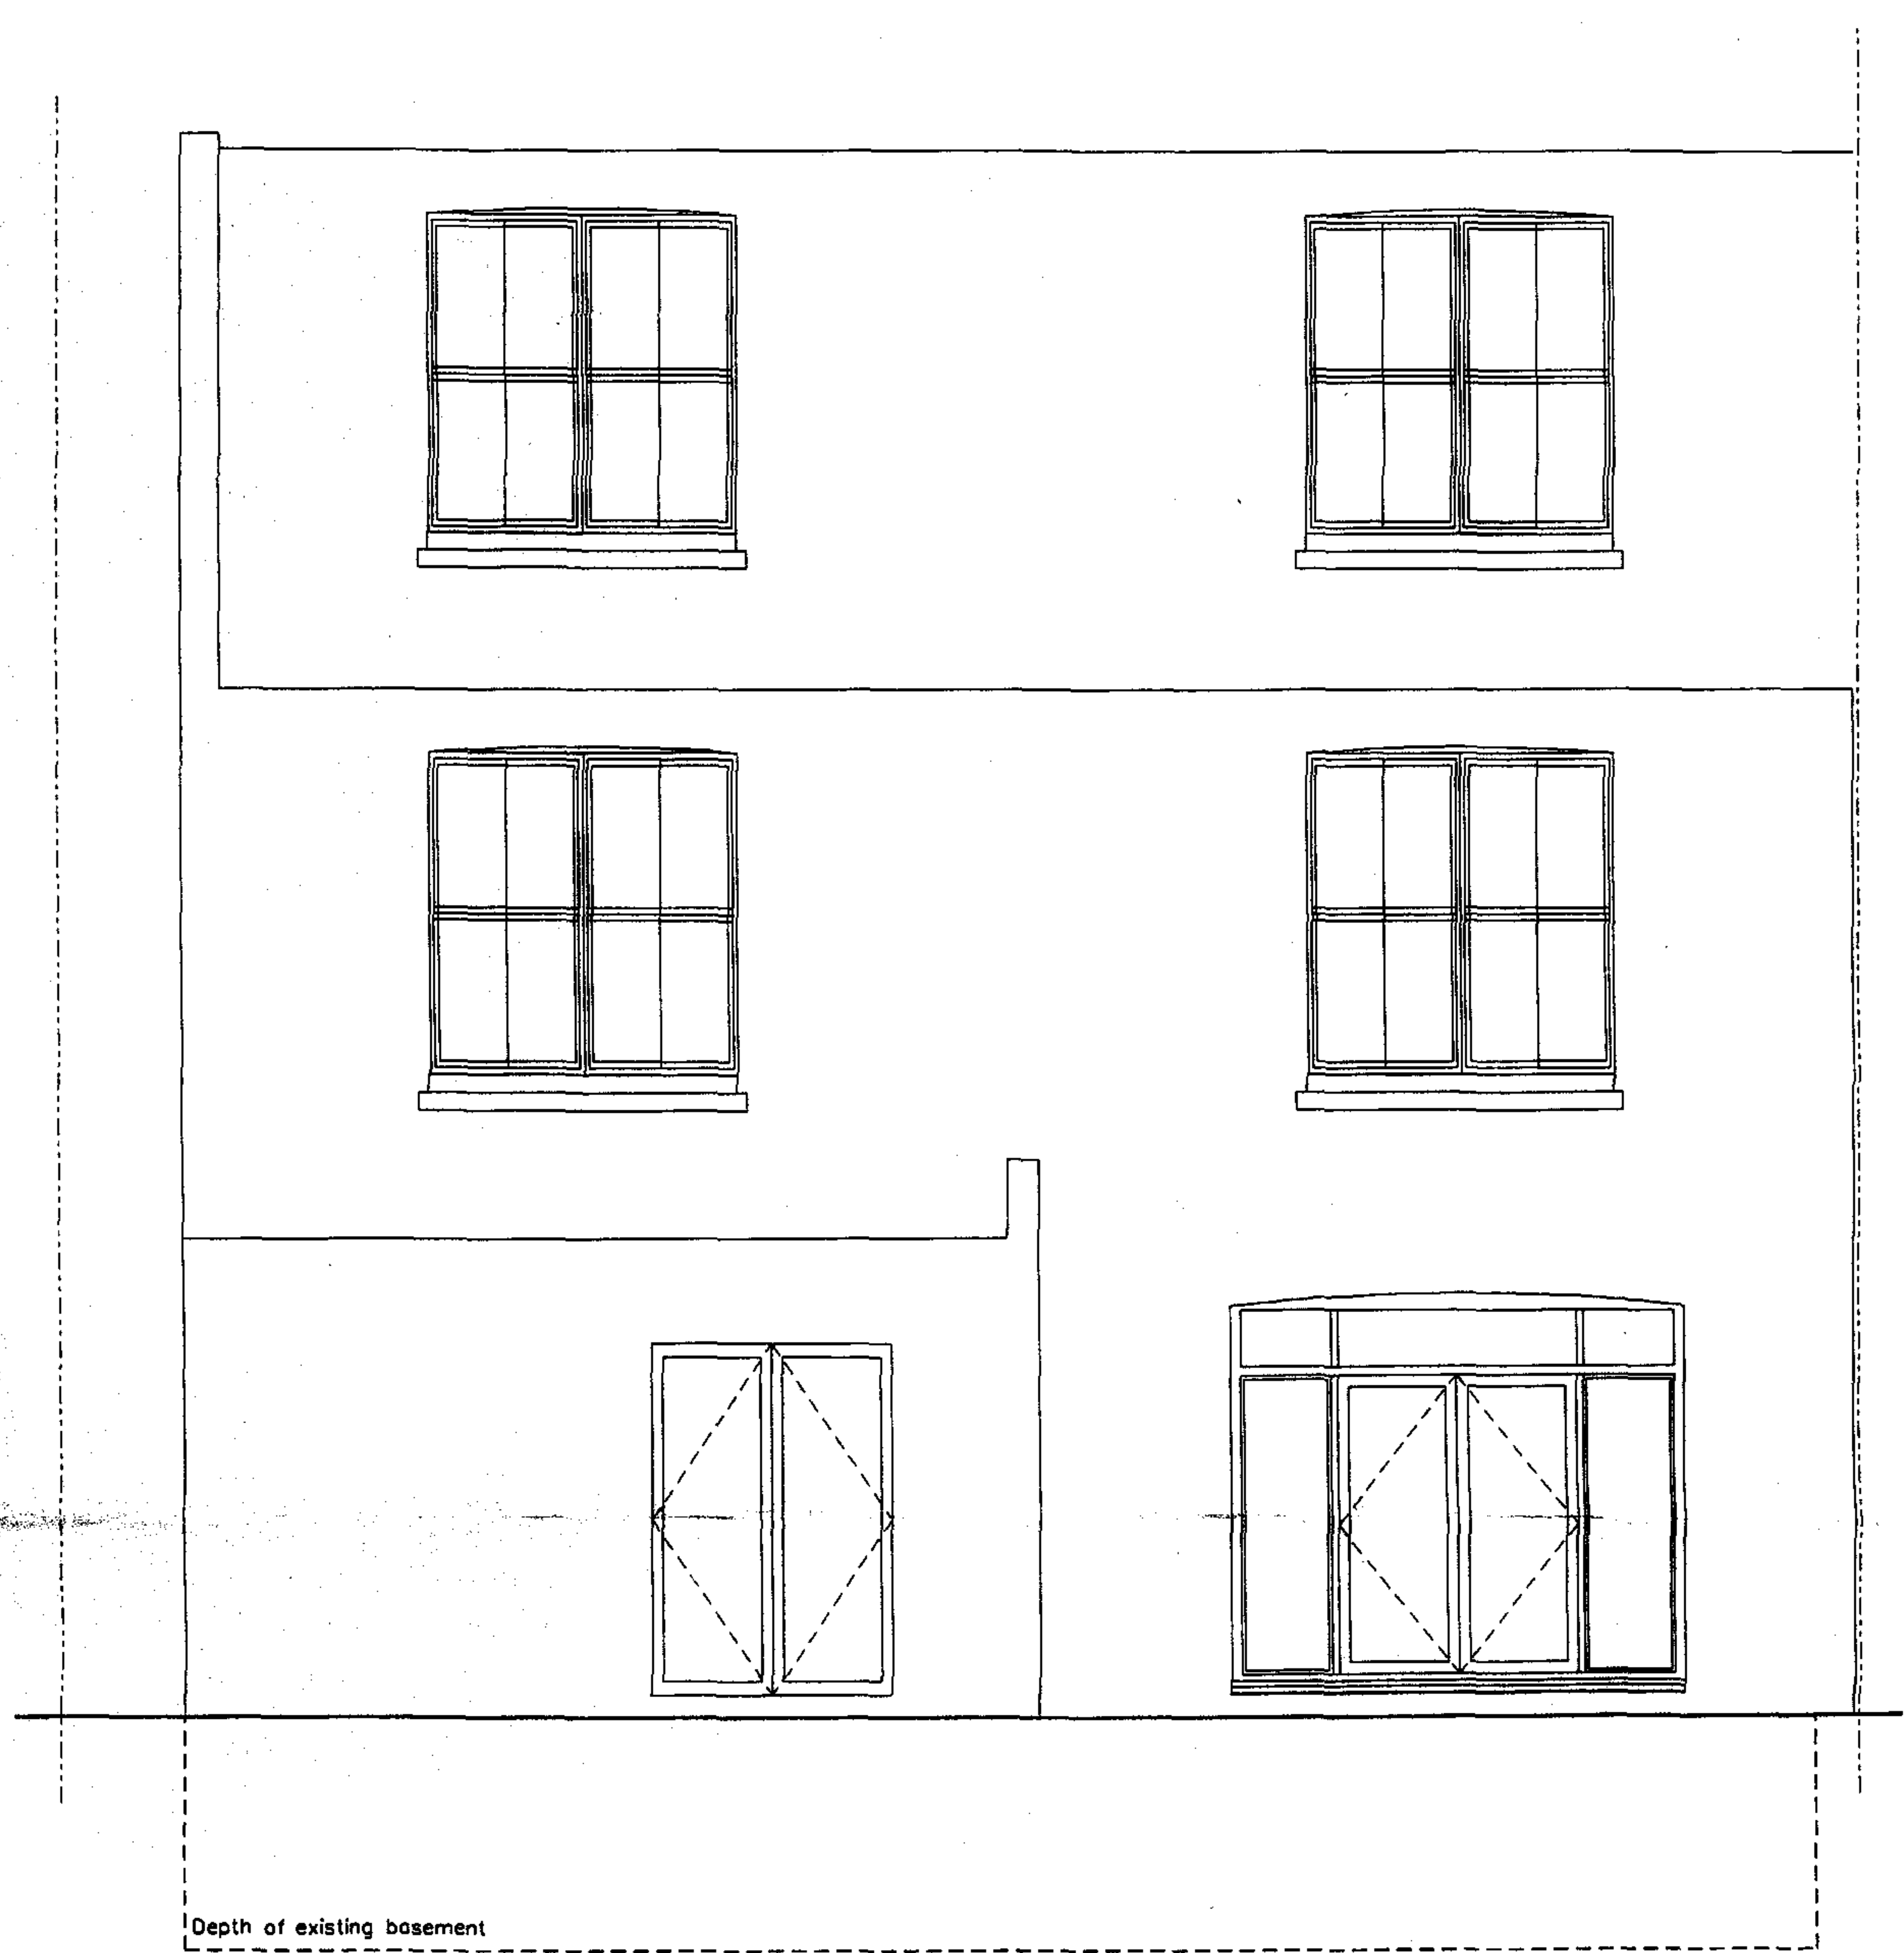

RECEIVED
27 MAR 2007

EXISTING REAR ELEVATION

GENERAL NOTE: THIS DRAWING IS THE PROPERTY OF LAB ARCHITECTS. THE CONTRACTOR MUST VERIFY ALL DIMENSIONS ON SITE BEFORE COMMENCING ANY WORK OR FURTHER ANY SUCH DRAWING.

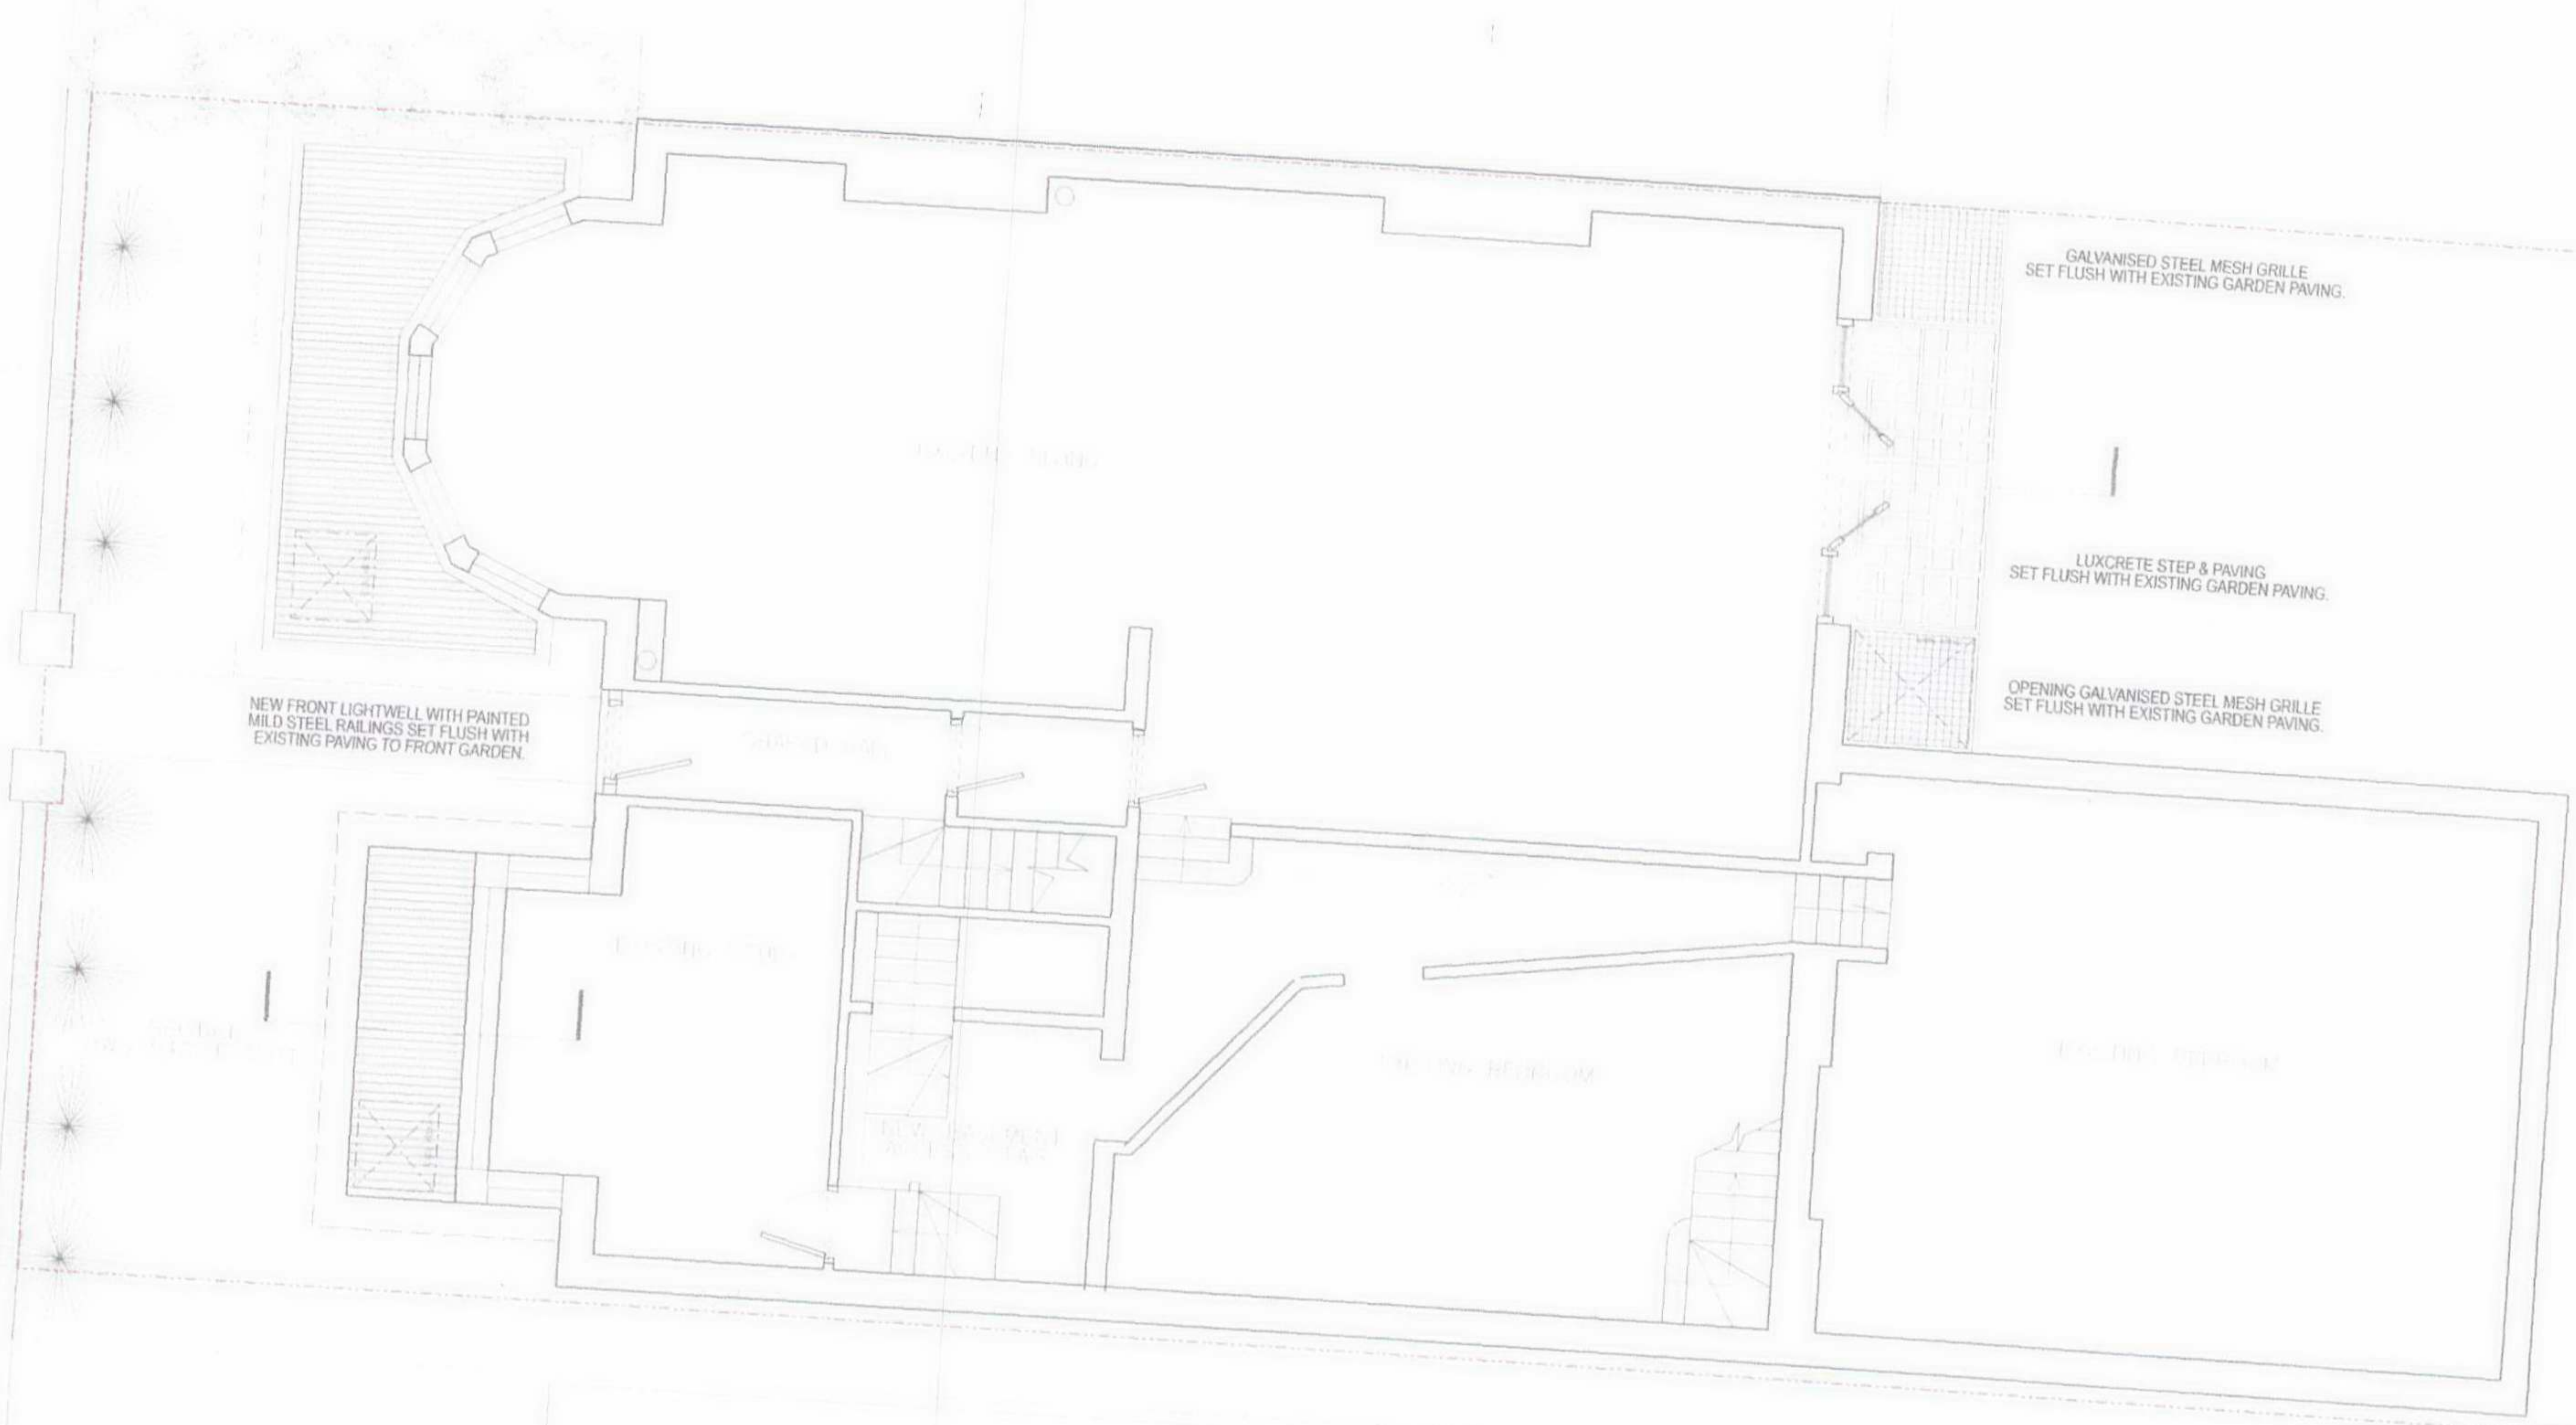

REVISION	DESCRIPTION	DATE
A	2ND LIGHTWELL ADDED	FEB 07

DRAWING SCALED TO A2 SHEET

PROJECT TITLE
56 ABERDARE GARDENS
HW6

CLIENT
CPAC

DRAWING TITLE
PROPOSED GROUND
FLOOR PLAN


RECEIVED
27 MAR 2007



SCALE	DATE	DRAWN
1:100	17/03/07	
NUMBER		REVISION
5410/P/50/07		

lab
LAB ARCHITECTS
311 Munster Road SW6 SPQ 020 77315182

PROPOSED GROUND FLOOR PLAN

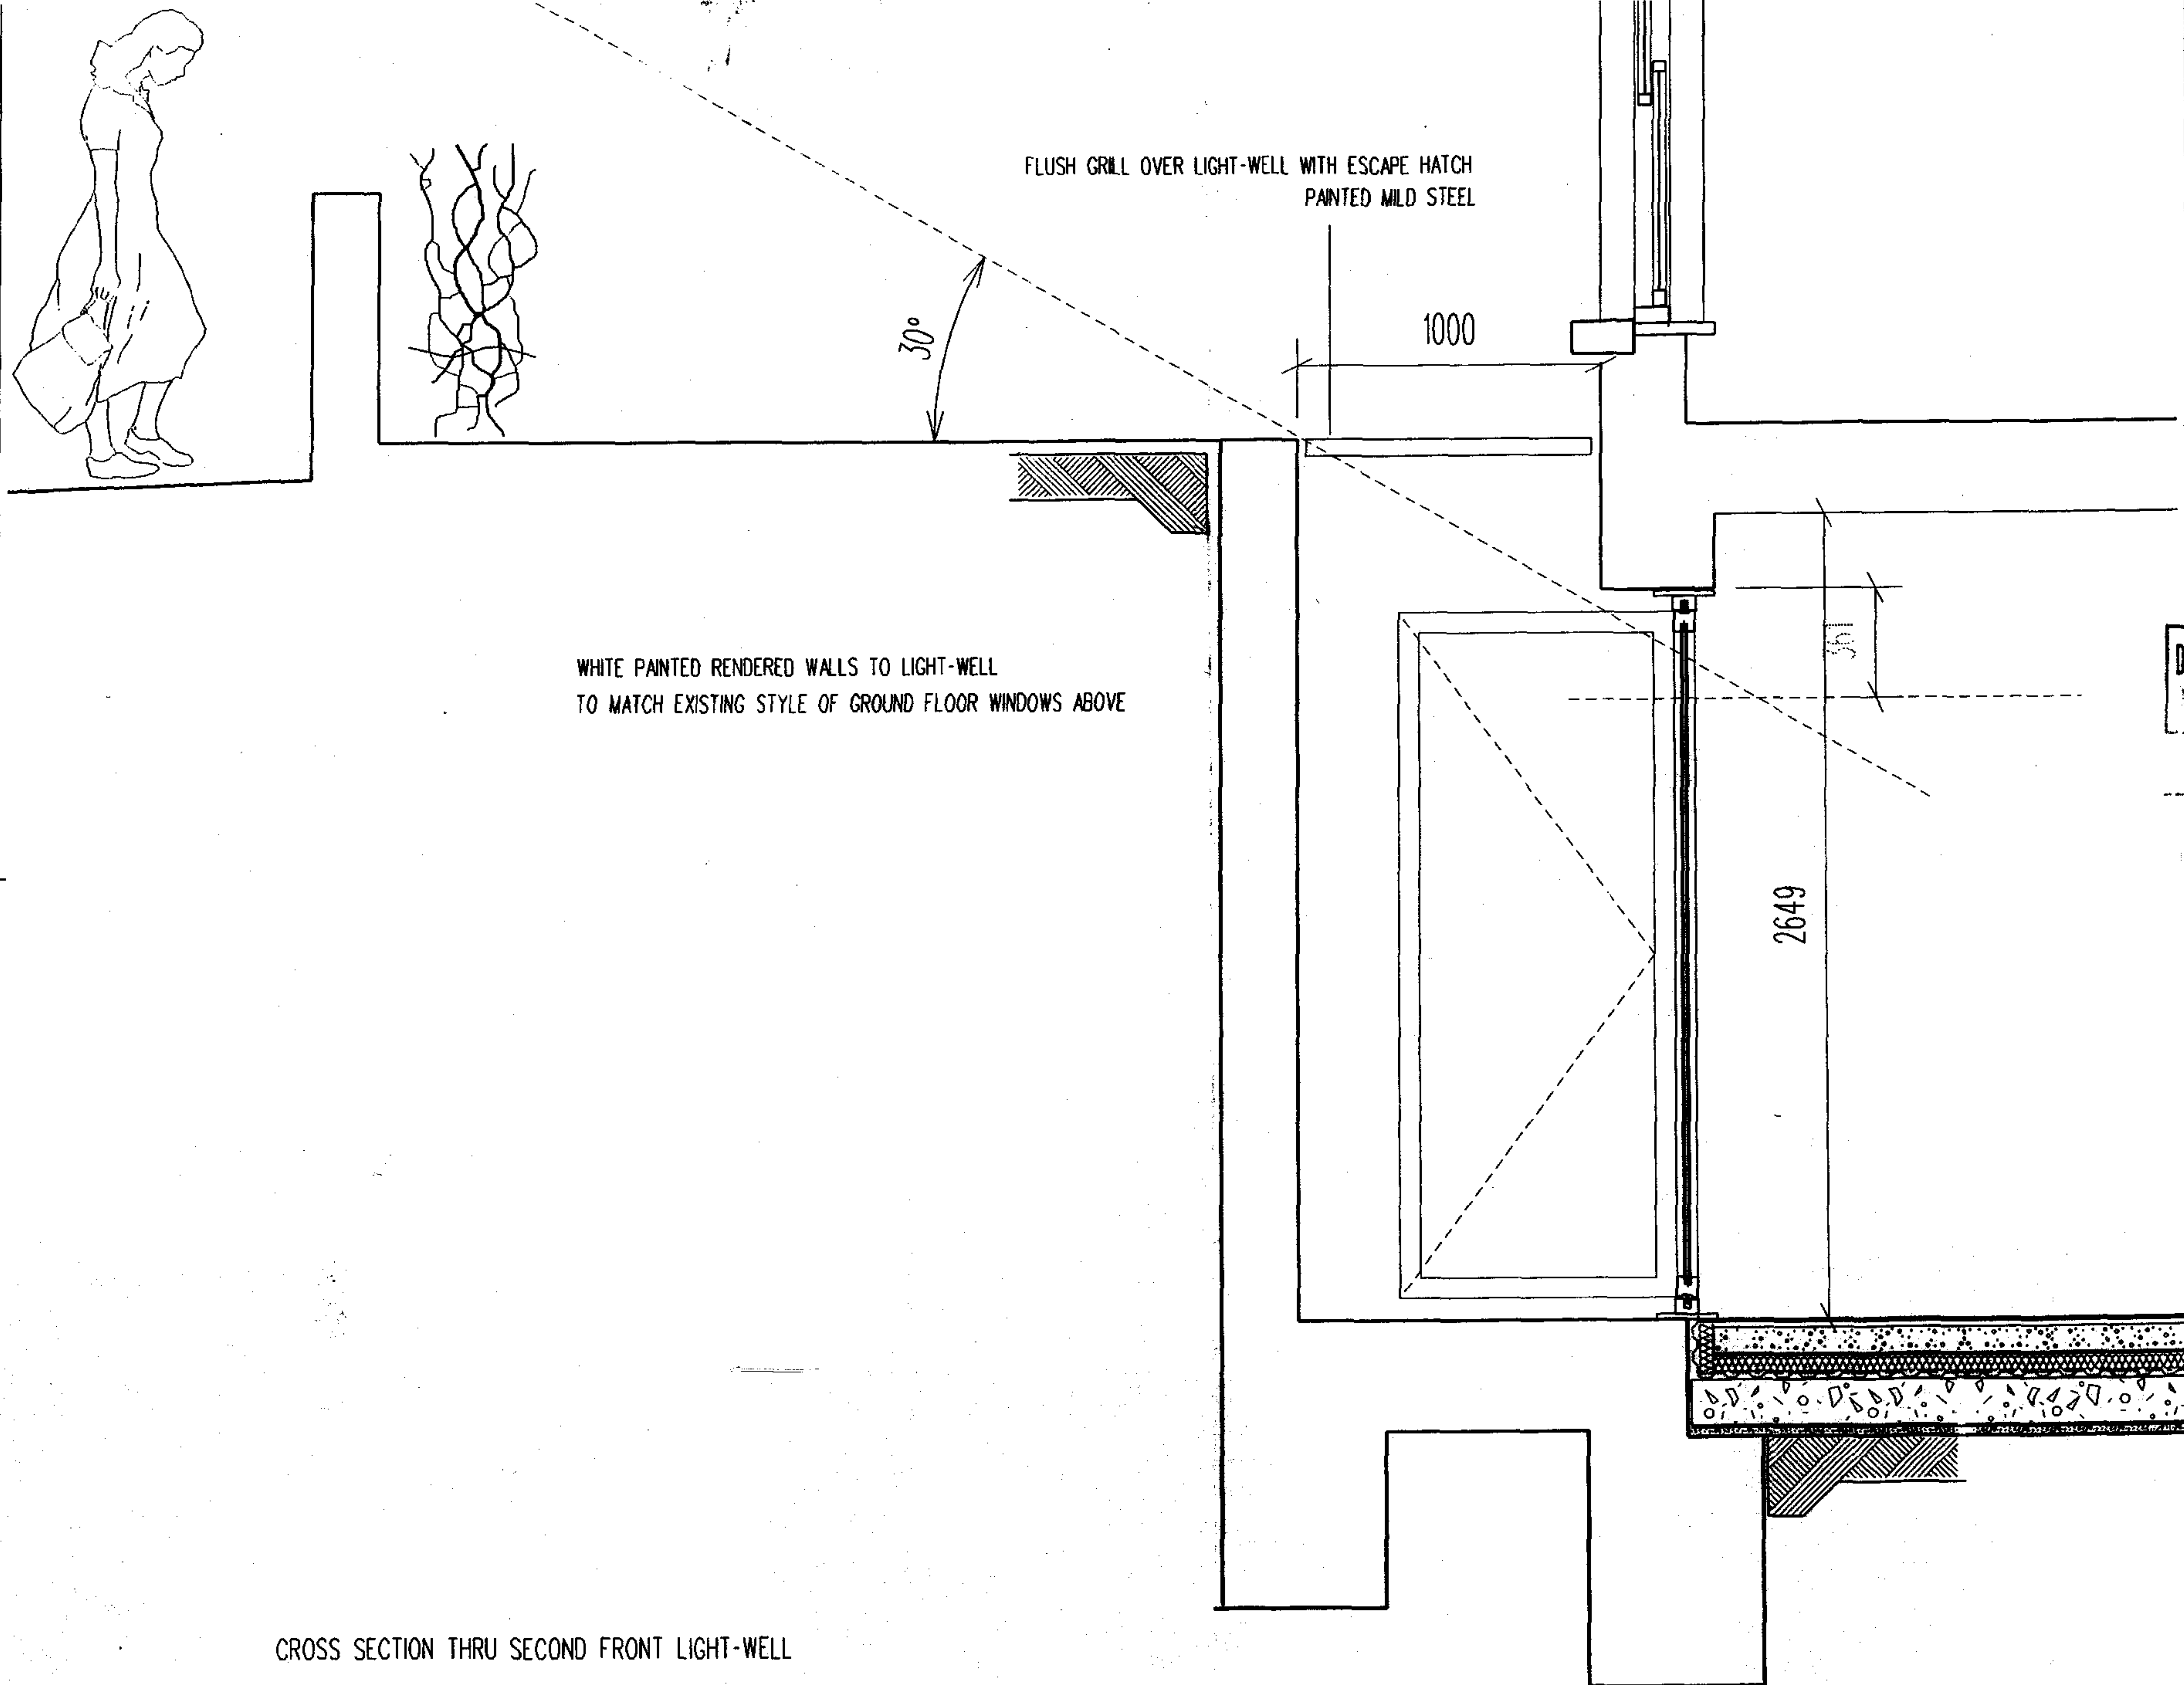

GENERAL NOTE: THIS DRAWING © LAB ARCHITECTS
THE CONTRACTOR MUST VERIFY ALL DIMENSIONS ON
SITE BEFORE COMMENCING ANY WORK OR PREPARING
ANY SHOP DRAWINGS

RECEIVED
27 MAR 2007

REVISION	DESCRIPTION	DATE

DRAWING SCALED TO A3 SHEET


PROJECT TITLE
56 ABERDARE GARDENS

CLIENT
M CRAIG

DRAWING TITLE
PROPOSED SECTION
NEW FRONT LIGHT-WELL

FOR TENDER

SCALE	DATE	DRAWN
1:200 A3	FEB 2007	000
NUMBER	REVISION	
5410/P/50/10	/	

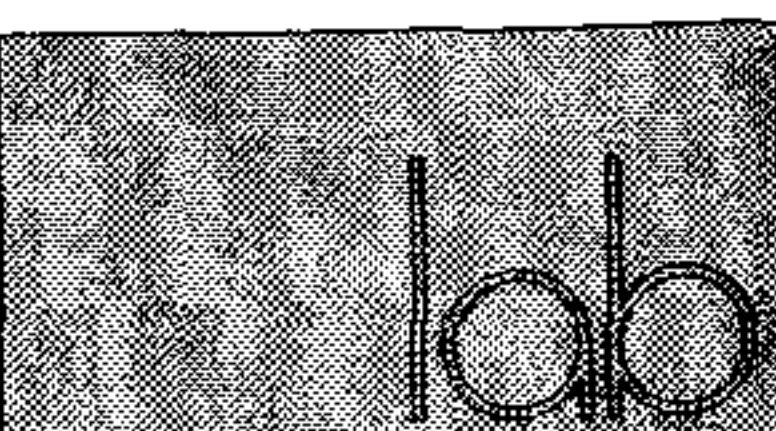

LAB ARCHITECTS
11 Munster Road SW6 5RD • 020 7731 5382



NEW FRONT LIGHTWELLS WITH PAINTED
MILD STEEL RAILINGS SET FLUSH WITH
EXISTING PAVING TO FRONT GARDEN.

WHITE PAINTED RENDERED WALLS TO LIGHTWELLS
NEW WINDOWS OPENINGS MATCH EXISTING ABOVE
FULL HEIGHT PAINTED TIMBER WINDOW CASEMENTS

PROPOSED FRONT ELEVATION

RECEIVED
27 MAR 2007

PROJECT TITLE
56 ABERDARE GARDENS
NW6

CLIENT
GRAC

DRAWING TITLE
PROPOSED
FRONT
ELEVATION

PLANNING

SCALE DATE DRAWN
1:500 AS AUG 2005 000
NUMBER 5410/P/50/03 REVISION
A

lbb

LAB ARCHITECTS
111 Market Road, Singapore 0600 7731 3302

GRAPHIC, TEXT, AND DRAWING © LAB ARCHITECTS
THE CONTRACTOR MUST VERIFY ALL DIMENSIONS ON
THE SITE BEFORE CONSTRUCTION. ANY SHOP DRAWINGS
MAY BE REQUIRED.

REVISION	A	2ND LIGHTWELL ADDED	FEB 07
DESCRIPTION			DATE

