


Smyrna Road

- ZINC ROOF
- EXTENSIVE GREEN ROOF
- PEBBLED ROOF
- COPPER COPING
- ZINC COPING

RWP INDICATIVE ONLY

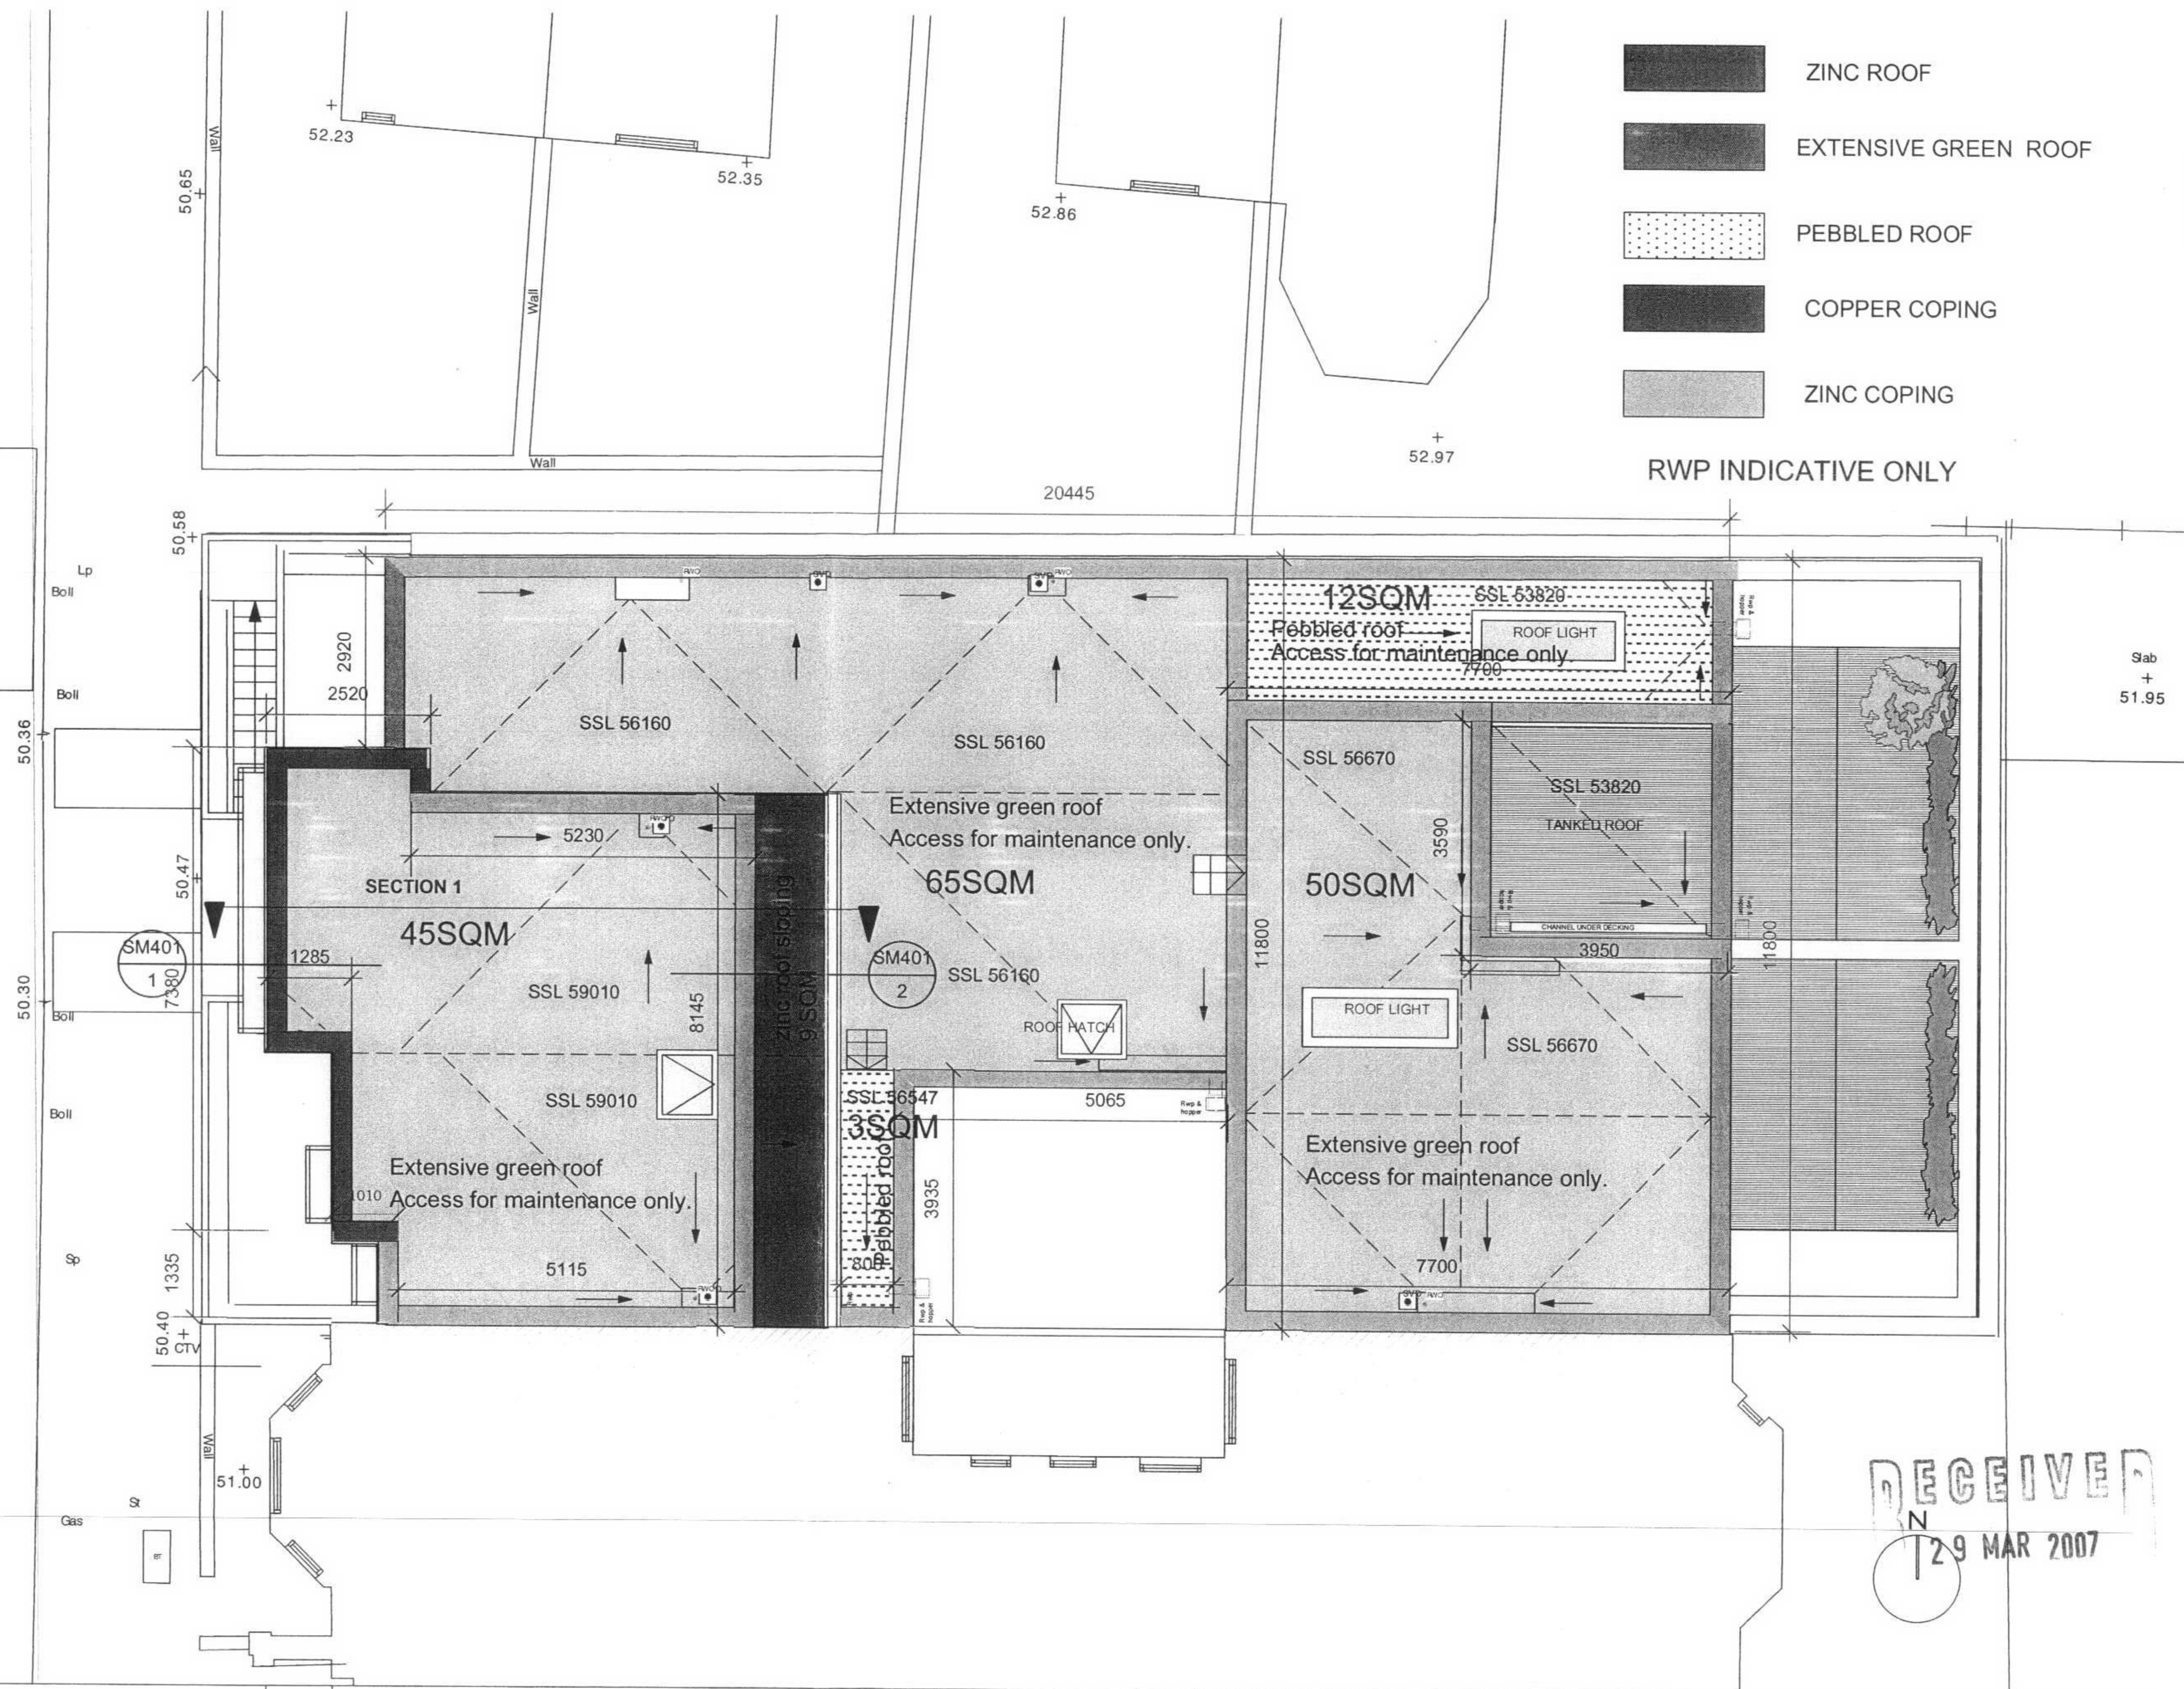

GENERAL NOTES:
1) THIS DRAWING IS TO BE USED IN CONJUNCTION WITH ALL RELEVANT ARCHITECTS, ENGINEERS AND SPECIALISTS DRAWINGS AND DETAILS
2) THIS DRAWING IS INTENDED TO DEFINE THE DESIGN PROFILES ONLY FOR THE EXTERNAL/ INTERNAL APPEARANCE
3) THE CONSTRUCTION SHOWN IS INDICATIVE ONLY
4) THE CONTRACTOR SHOULD PROVIDE DESIGN PROPOSALS

REV	DESCRIPTION	DATE

TENDER		BERKELEY WORKS BERKLEY GROVE LONDON NW18XY T. 0207 483 7700 F. 0207 483 7733 ISDN. 0207 483 7734 e-mail: @chassaylast.co.uk	
12 SMYRNA ROAD LONDON NW6		EXTENSIVE GREEN ROOF PLAN	
drawn by AF	checked by ML	date	scale 1:100
number SM/SKB4 02		rev -	

DO NOT SCALE THIS DRAWING
WRITTEN DIMENSIONS ONLY TO BE USED
ALL DIMENSIONS ARE IN MILLIMETRES
ALL DIMENSIONS TO BE VERIFIED ON SITE
ANY INCONSISTENCIES TO BE REPORTED TO THE ARCHITECT IMMEDIATELY
© CHASSAY + LAST ARCHITECTS