




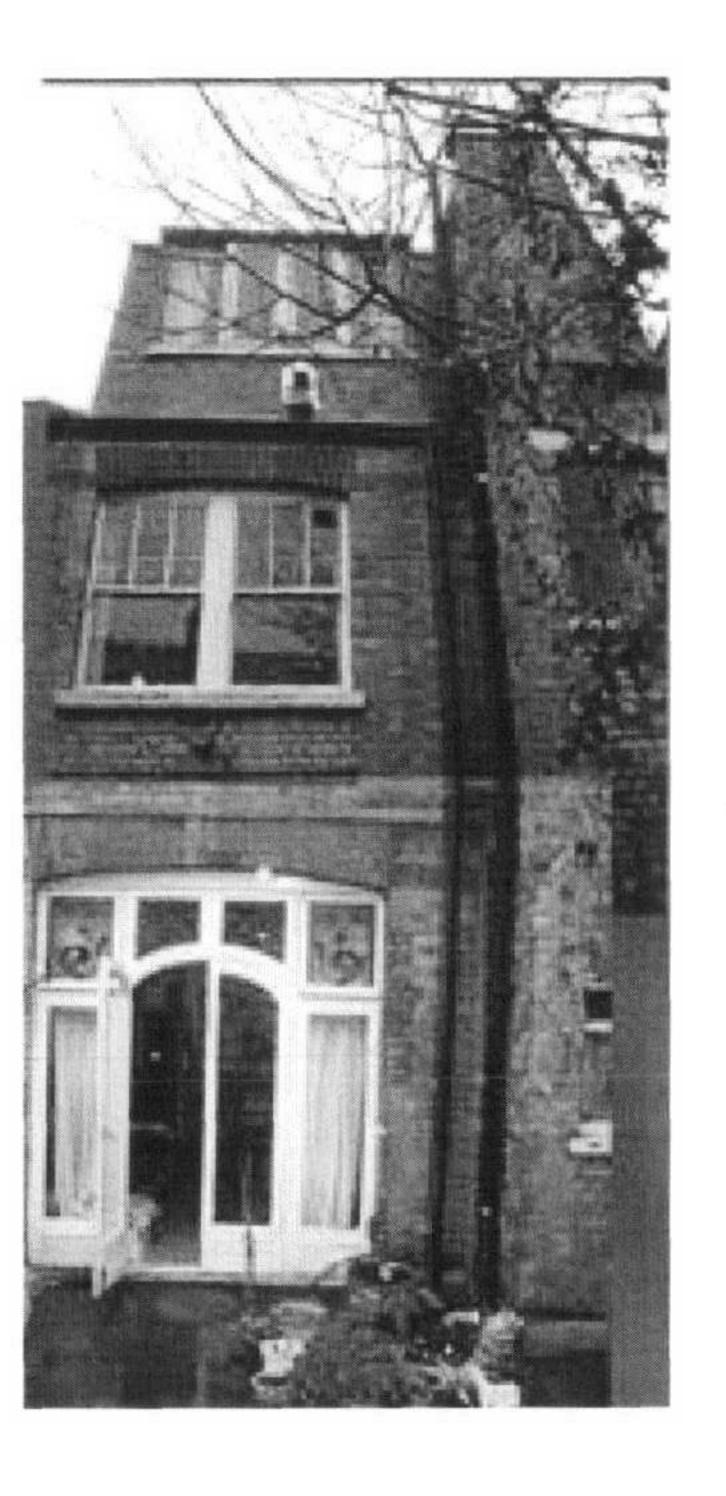

Basement, Front and Rear Elevation Photos Not To Scale



General Notes
Do not scale from this drawing
All dimensions to be verified on site
To be read in conjunction with all relevant documents
In the event of discrepancy notify the Architect immediately
This document is copyright of Hugh Cullum Architects Ltd Issued For F - Feasibility D - Design P - Permissions S - Scheme T - Tender C - Construction Z - Information



(_): Revision Information (00.00.02/AA) Revision: Information (date/drawn by)

HUGH CULLUM 33 Glenmore Road ARCHITECTS LTD 12 East Passage London EC1A 7LP 020 7600 6001 020 7726 6070

mail@hughcullum.com

Existing Condition NTS@A3 November 2006

GM033.E.006