


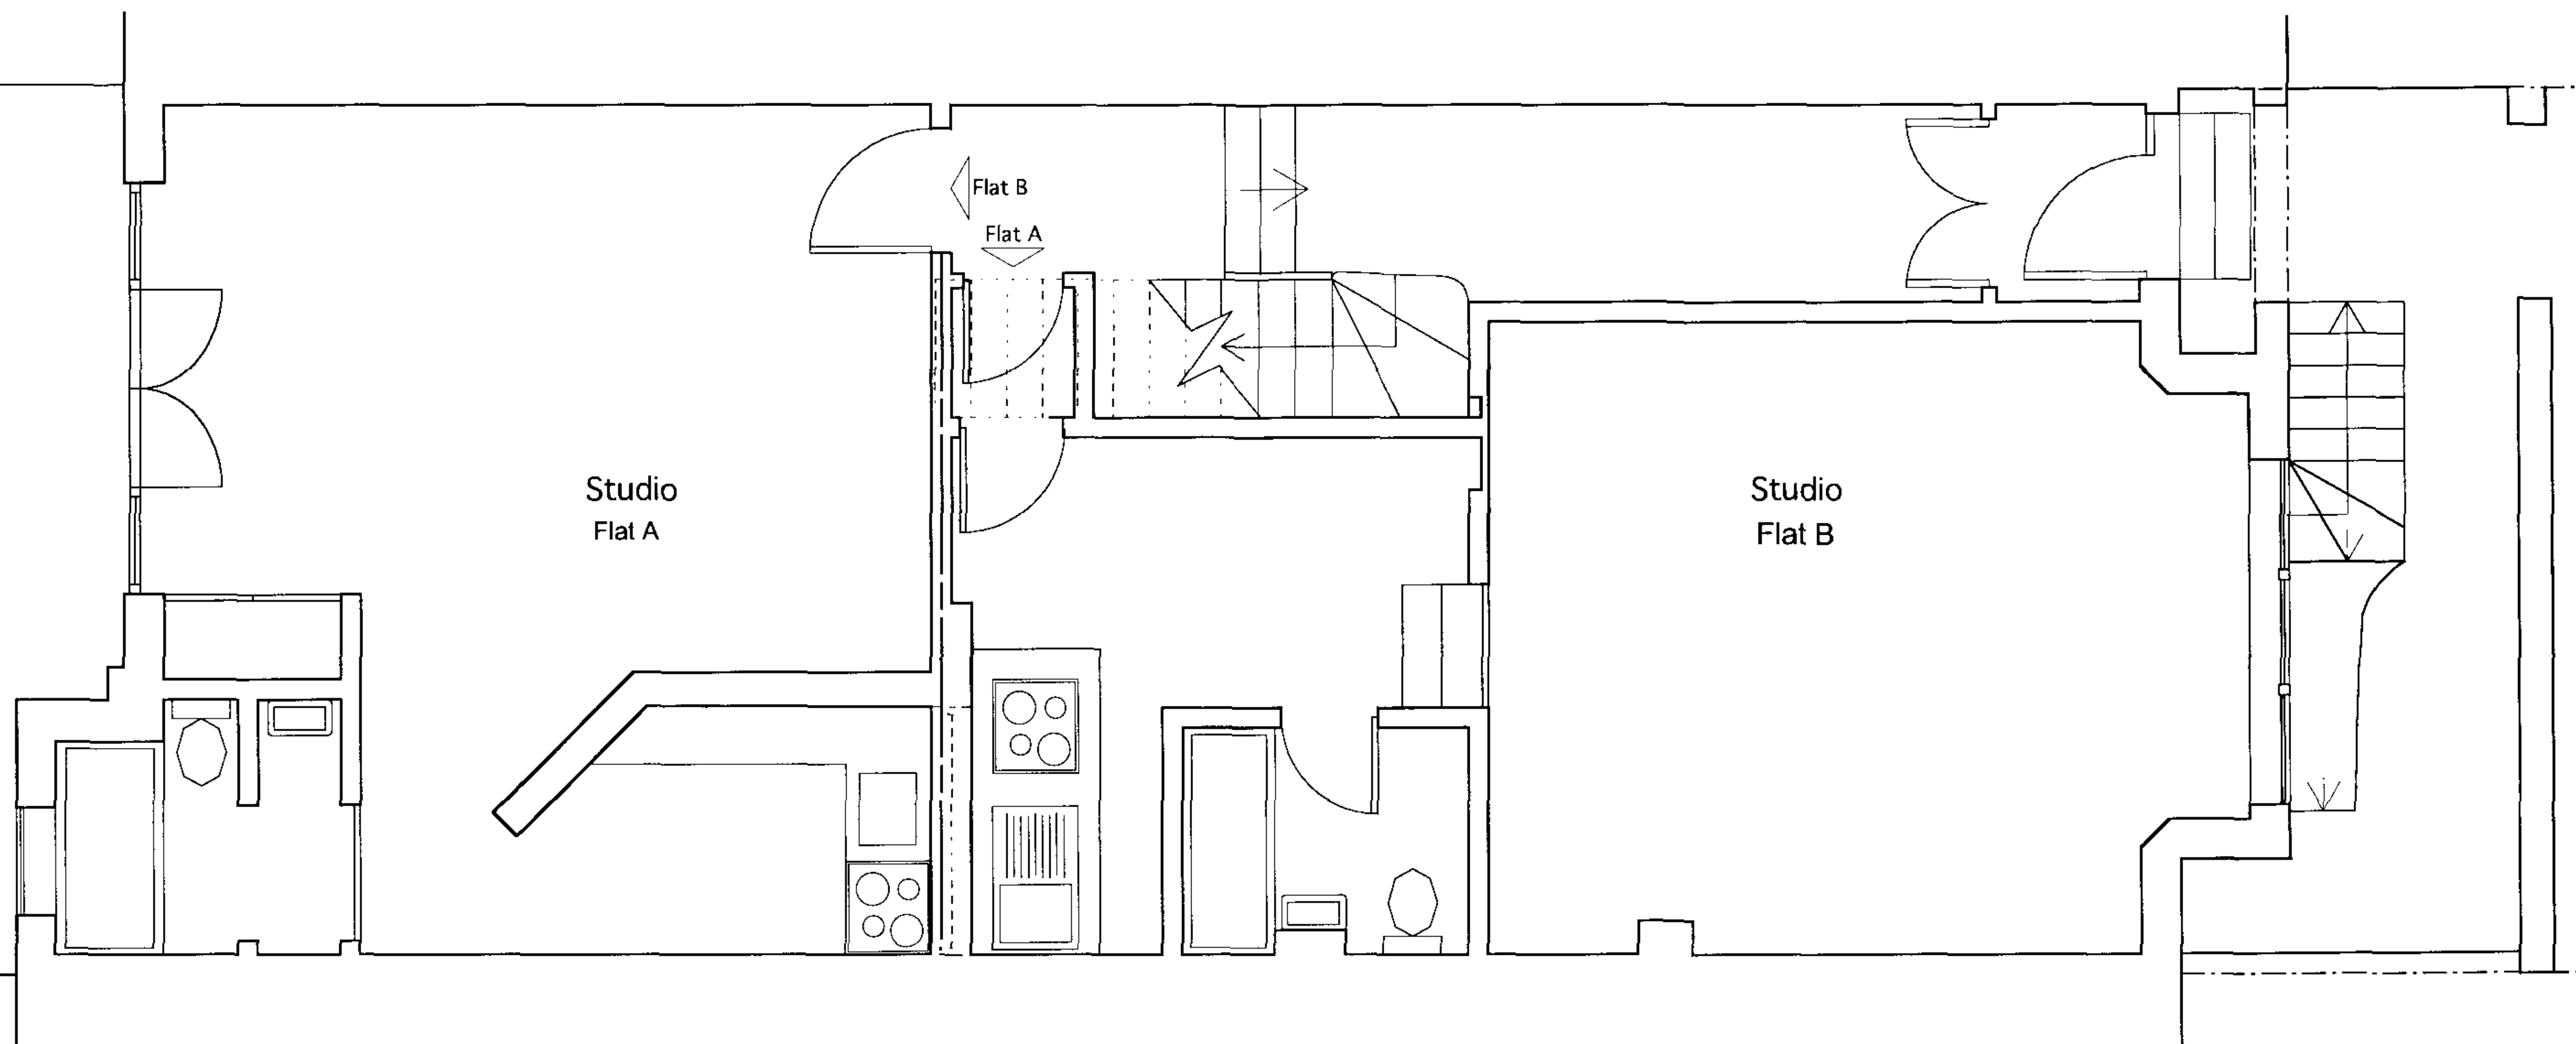

EXISTING GROUND FLOOR PLAN
SCALE 1:50


RECEIVED
28 MAR 2007

General Notes
Do not scale from this drawing
All dimensions to be verified on site
To be read in conjunction with all relevant documents
In the event of discrepancy notify the Architect immediately
This document is copyright of Hugh Cullum Architects Ltd

Issued For
F Feasibility D Design P Permissions
S Scheme T Tender C Construction Z Information



Heat Sensor

 

Smoke Detector



Emergency light

Outline of existing basement

Areas
Basement - 28.1m²
Flat A - 33.3m²
Flat B - 36.4m²
Flat C - 29m²
Flat D - 40.5m²
Flat E - 30.7m²
Flat F - 34m²

For information only

HUGH CULLUM
ARCHITECTS LTD
Bloomsbury Design
61b Judd Street
London WC1H 9QT
t 020 7383 7647
f 020 7387 7645
mail@hughcullum.com

33 Glenmore Road
London NW3
Existing Condition
Ground Floor Plan
1:50@A3 November 2006
GM033.E.012