


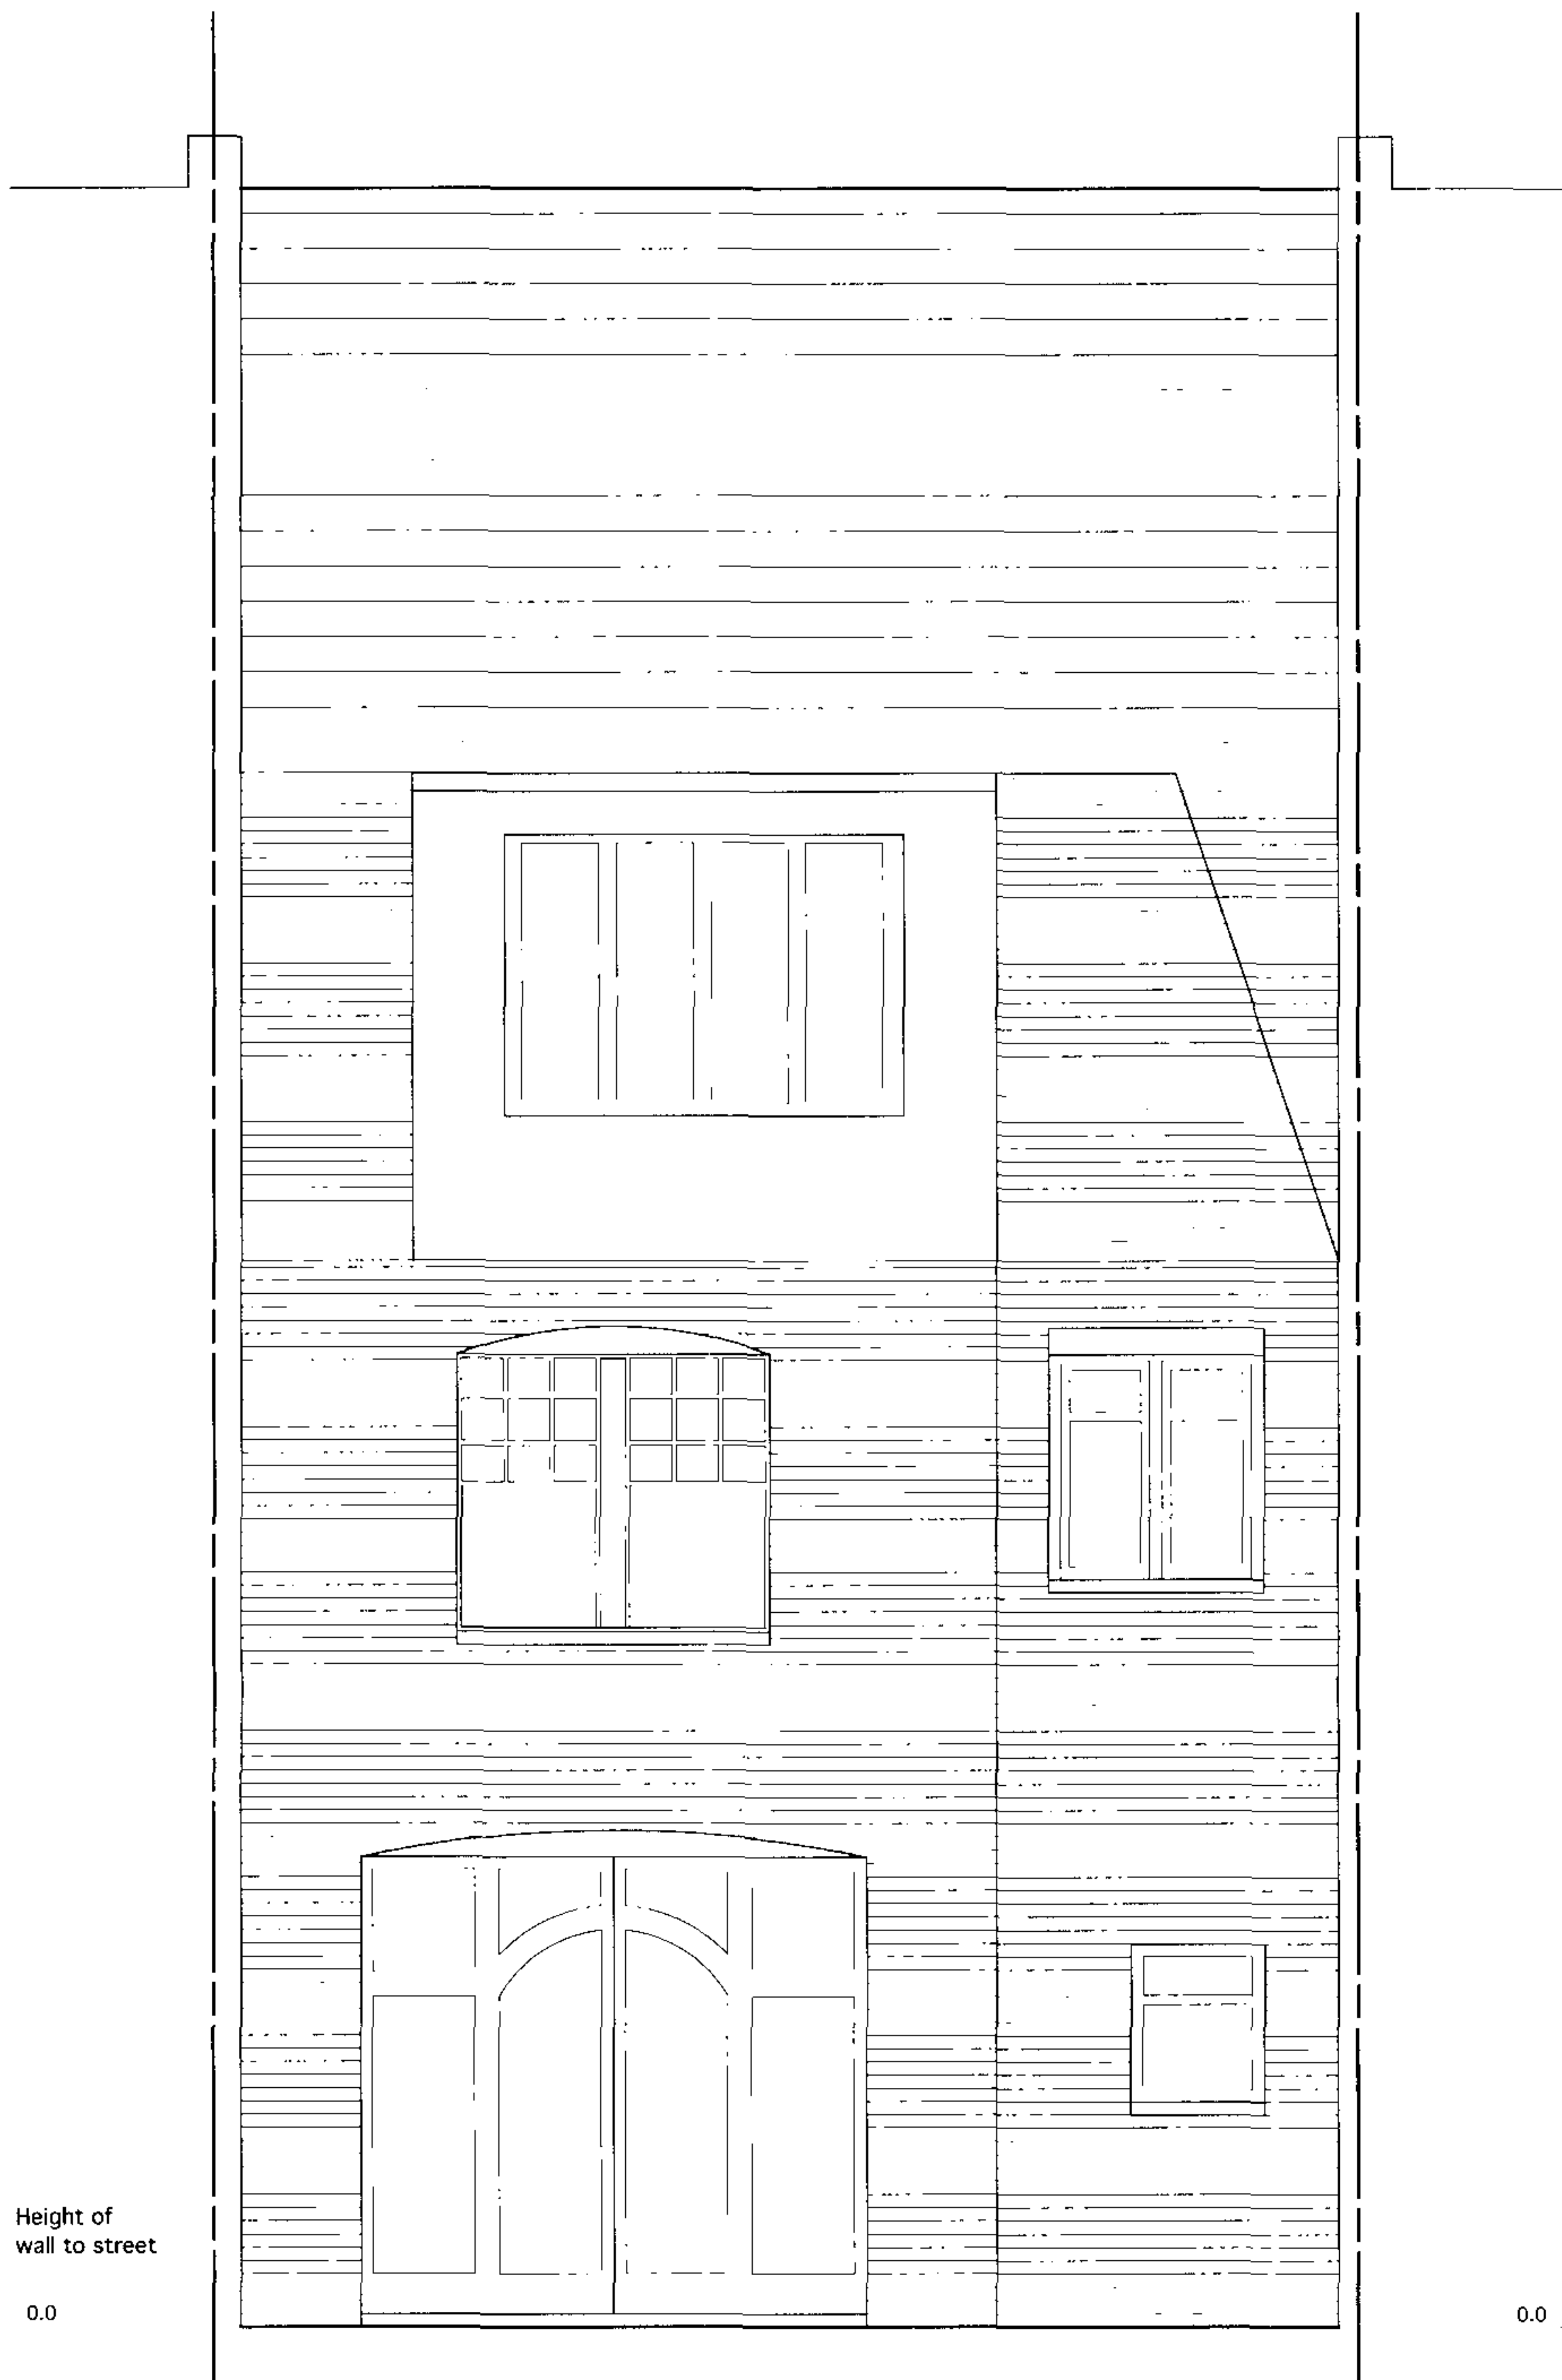

Existing Rear Elevation  
Scale 1:50

General Notes

- Do not scale from this drawing
- All dimensions to be verified on site
- To be read in conjunction with all relevant documents
- In the event of discrepancy notify the Architect immediately
- This document is copyright of Hugh Cullum Architects Ltd

(.): Revision Information (00.00.02/AA)  
Revision: Information (date/drawn by)

RECEIVED  
28 MAR 2007

HUGH CULLUM  
ARCHITECTS LTD  
Bloomsbury Design  
61b Judd Street  
London WC1H 9QT  
t 020 7383 7647  
f 020 7387 7646  
mail@hughcullum.com

33 Glenmore Road  
Existing Condition  
Rear Elevation  
1:50@A3 November 2006  
GM033.E.017