


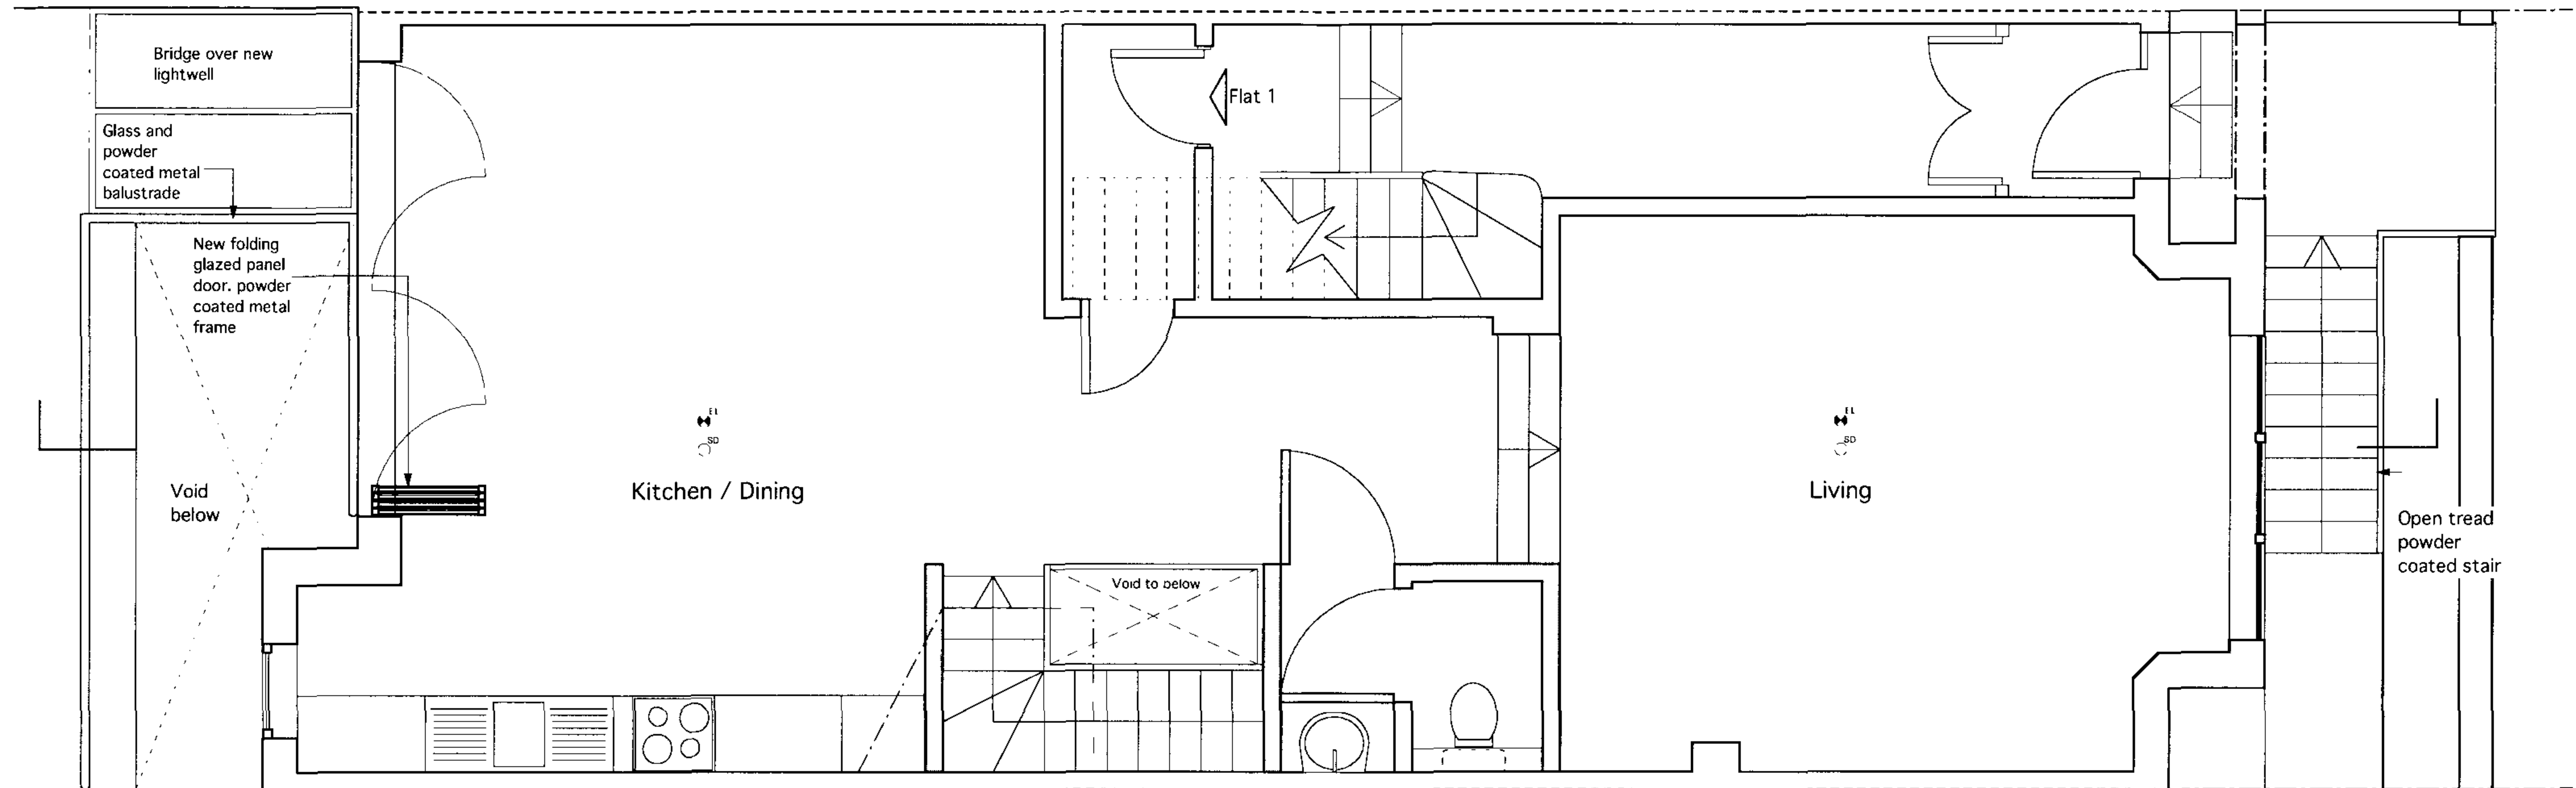

PROPOSED GROUND FLOOR PLAN
FLAT 1
SCALE 1:50

28 MAR 2007

General Notes Do not scale from this drawing All dimensions to be verified on site To be read in conjunction with all relevant documents In the event of discrepancy notify the Architect immediately This document is copyright of Hugh Cullum Architects Ltd Issued For F Feasibility D Design P Permissions S Scheme T Tender C Construction Z Information	Heat Sensor Smoke Detector Emergency light Outline of existing basement New Structure	Areas Flat 1 - 156.5m² - 3 Bed Flat 2 - 29.1m² - Studio Flat 3 - 40.5m² - 1 Bed Flat 4 - 31.4m² - 1 Bed Flat 5 - 53.7m² - 1 Bed	For information only: 16 03 2006/CP	HUGH CULLUM ARCHITECTS LTD Bloomsbury Design 61b Judd Street London WC1H 9QT t 020 7383 7647 f 020 7387 7645 mail@hughcullum.com 33 Glenmore Road London NW3 Proposed Ground Floor Plan 1:50@A3 November 2006 GM033.P.112
---	---	---	--	---