


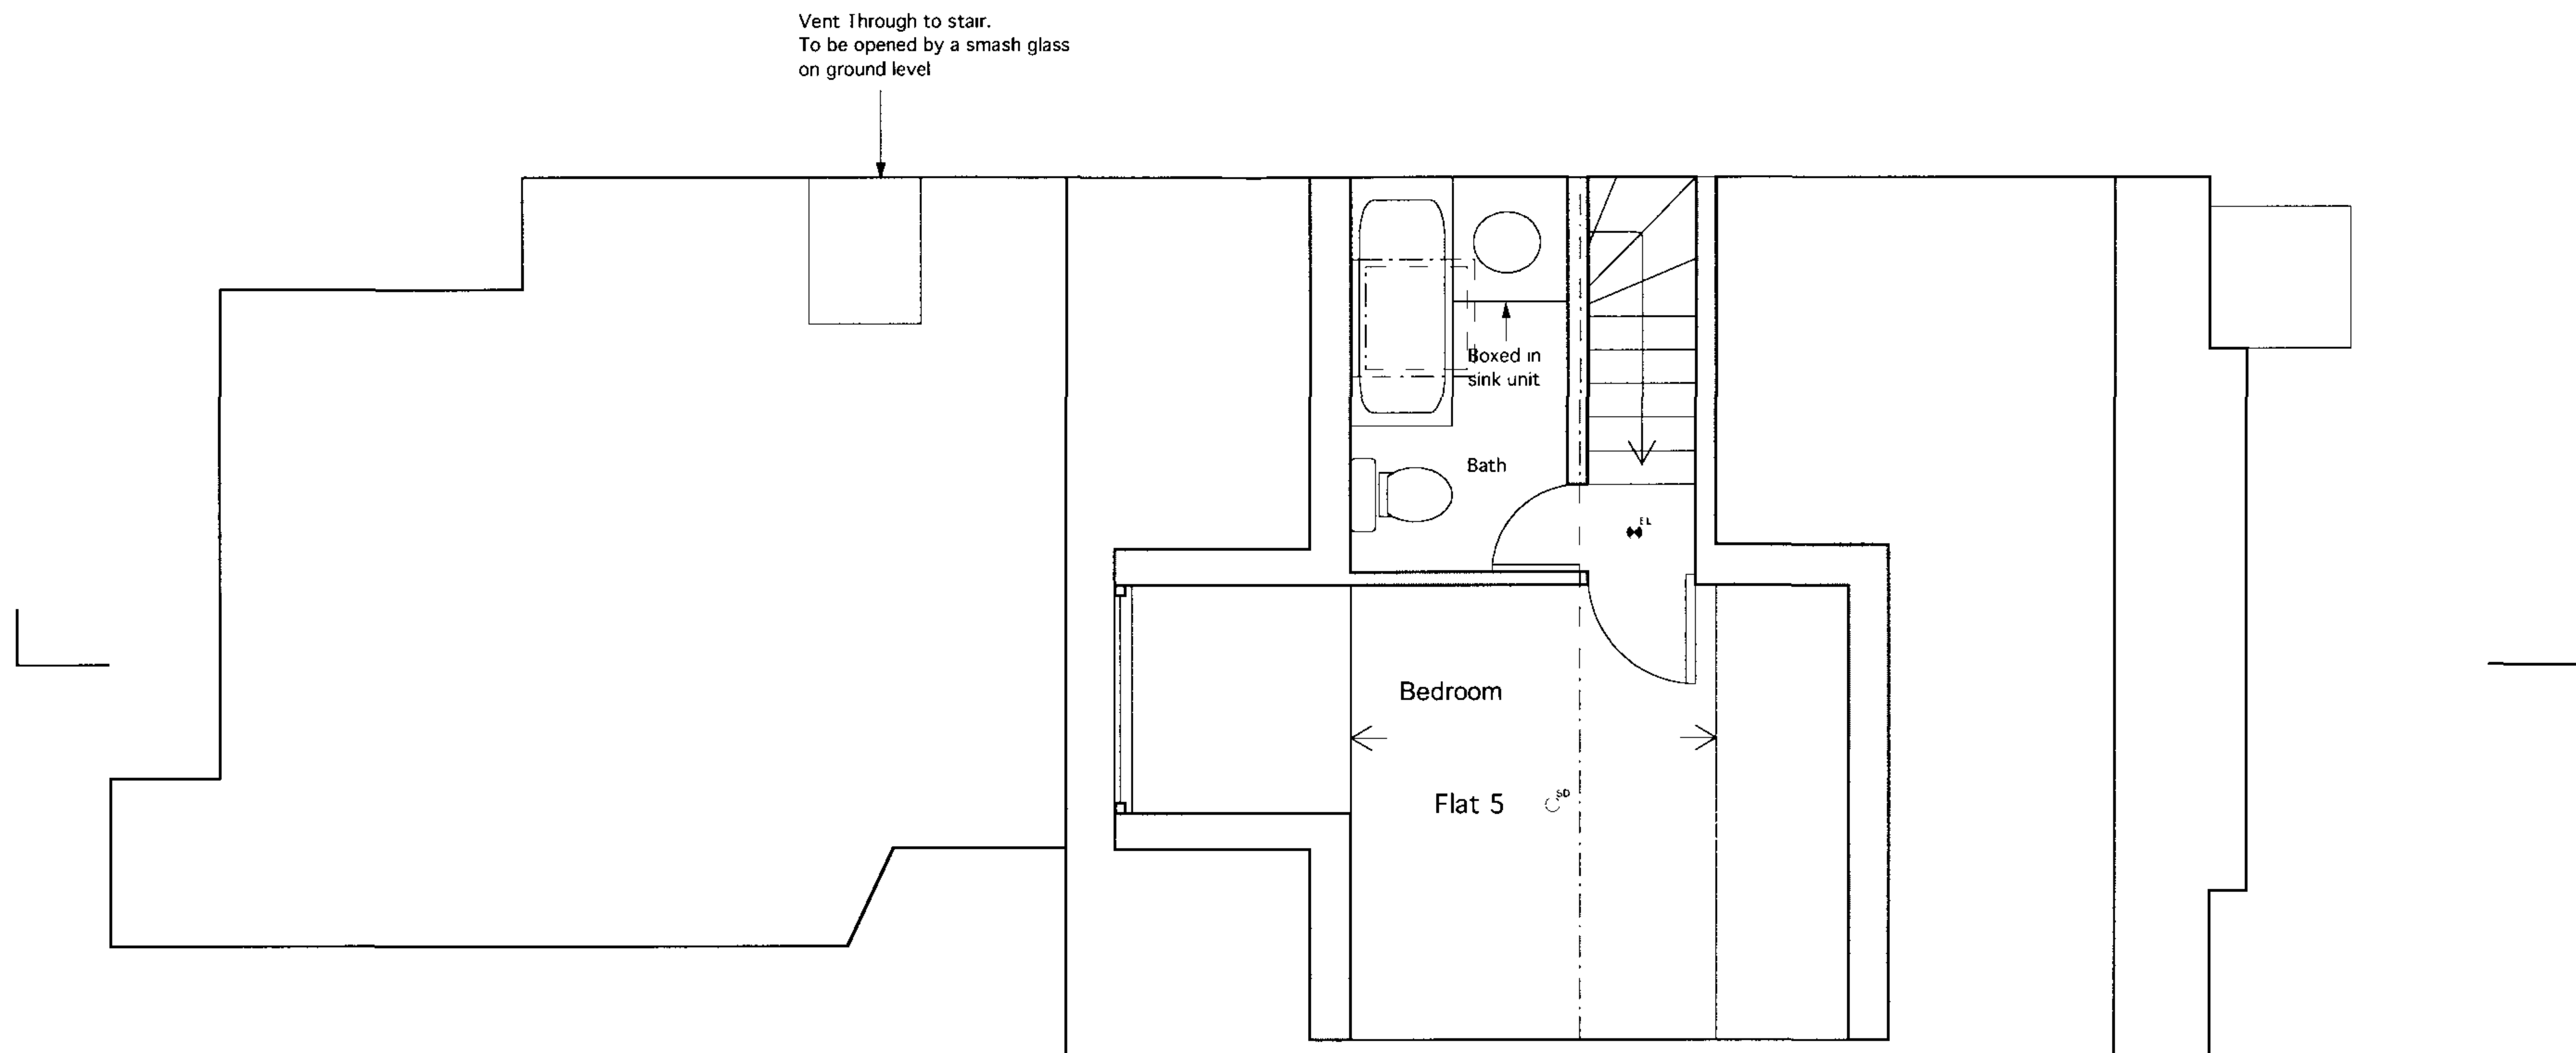

PROPOSED THIRD FLOOR PLAN
FLAT 5
SCALE 1:50

RECEIVED
28 MAR 2007

General Notes Do not scale from this drawing All dimensions to be verified on site To be read in conjunction with all relevant documents In the event of discrepancy notify the Architect immediately This document is copyright of Hugh Cullum Architects Ltd Issued for F Feasibility D Design P Permissions S Scheme T Tender C Construction Z Information	 Heat Sensor  Smoke Detector  Emergency light  Outline of existing basement  New Structure	Areas Flat 1 - 156.5m² - 3 Bed Flat 2 - 29.1m² - Studio Flat 3 - 40.5m² - 1 Bed Flat 4 - 31.4m² - 1 Bed Flat 5 - 53.7m² - 1 Bed	For information only 16.03.2006/CP	HUGH CULLUM 33 Glenmore Road ARCHITECTS LTD London NW3 BLOOMSBURY DESIGN Proposed 61b Judd Street Third Floor plan London WC1H 9QT 1:50@A3 November 2006 t 020 7383 7647 f 020 7387 7645 mail@hughcullum.com GM033.P.115
---	--	--	---	---