




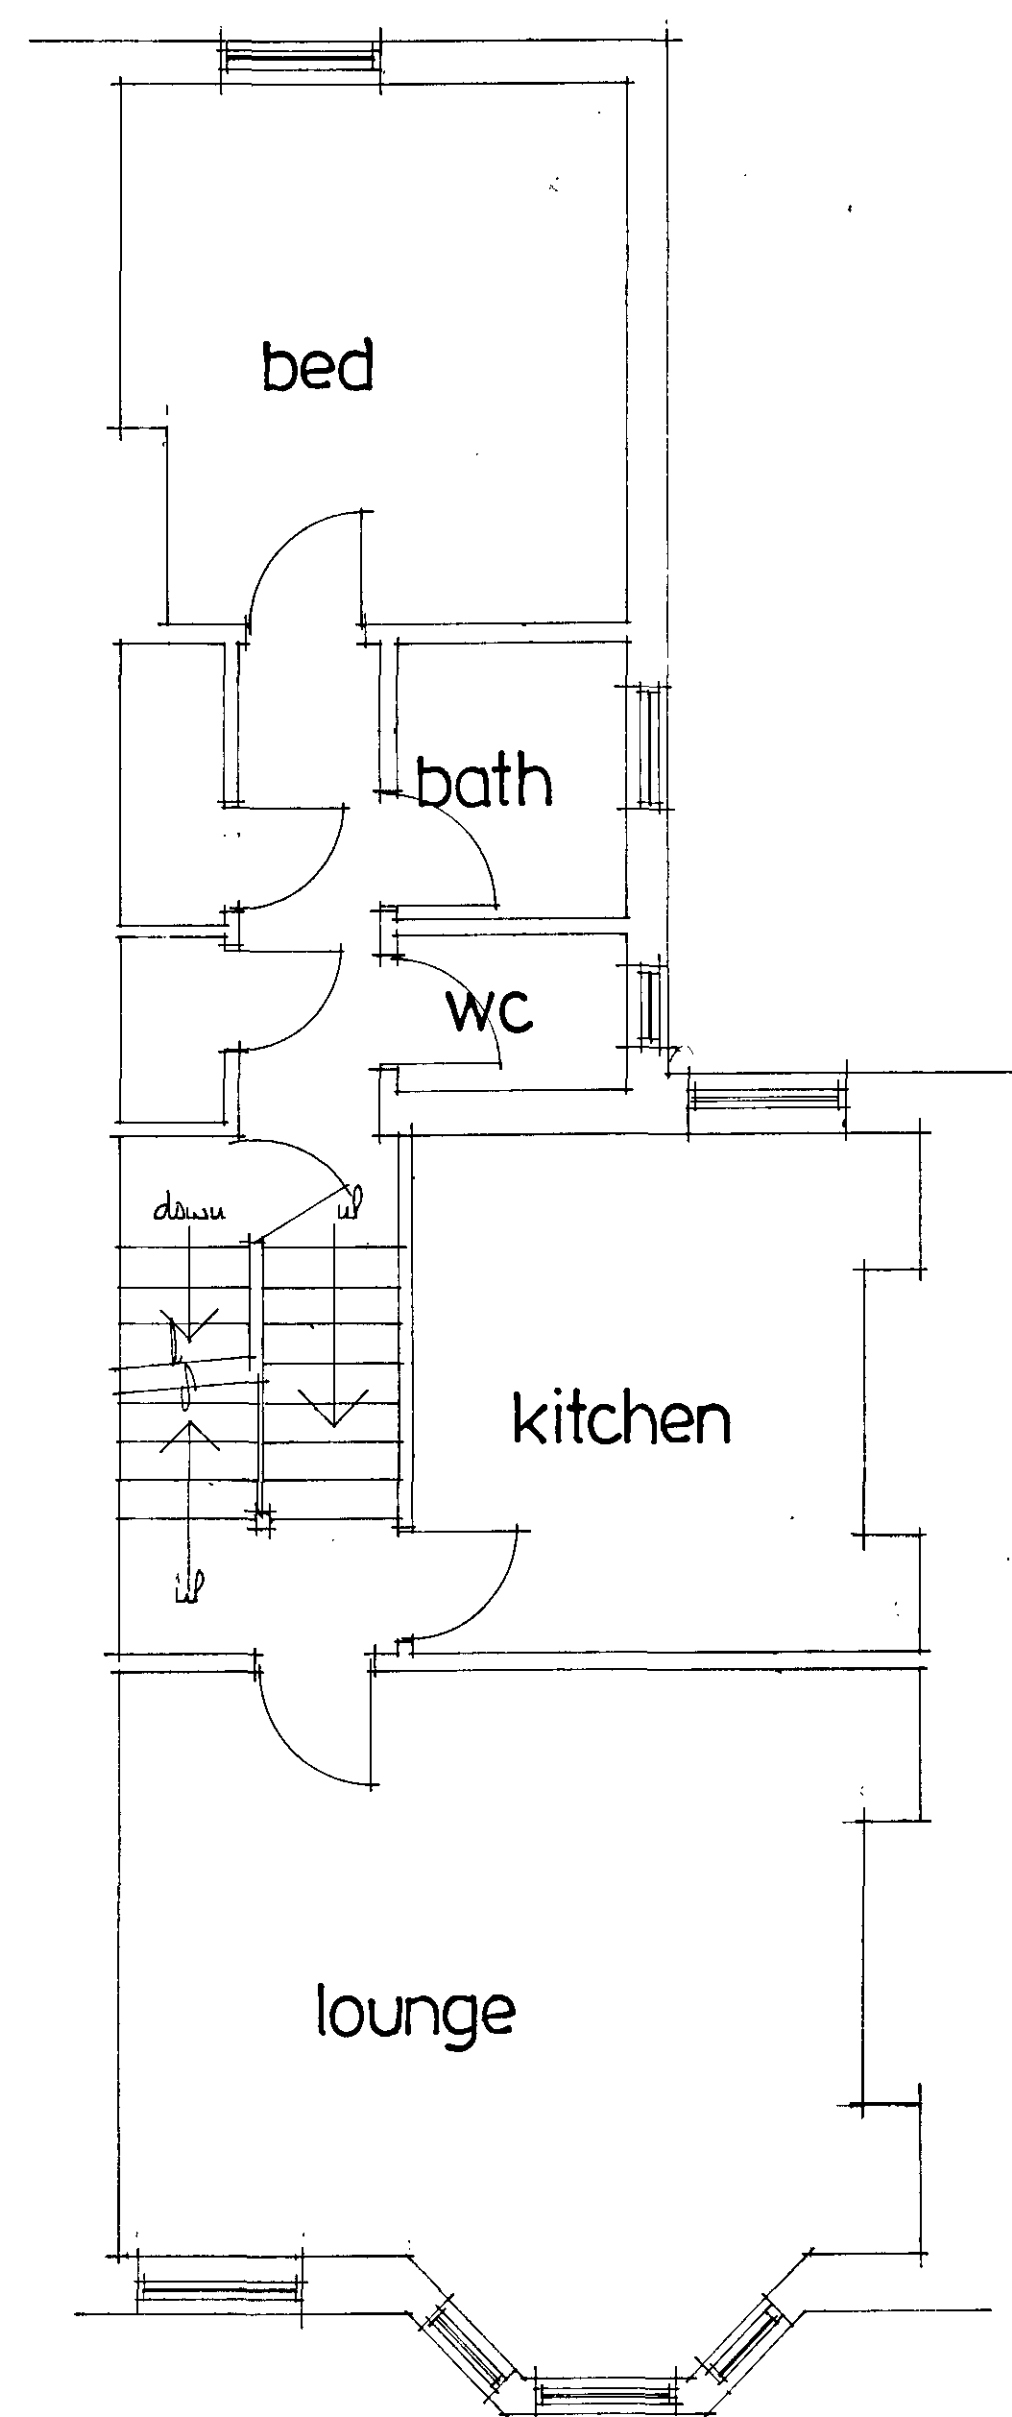


first floor plan

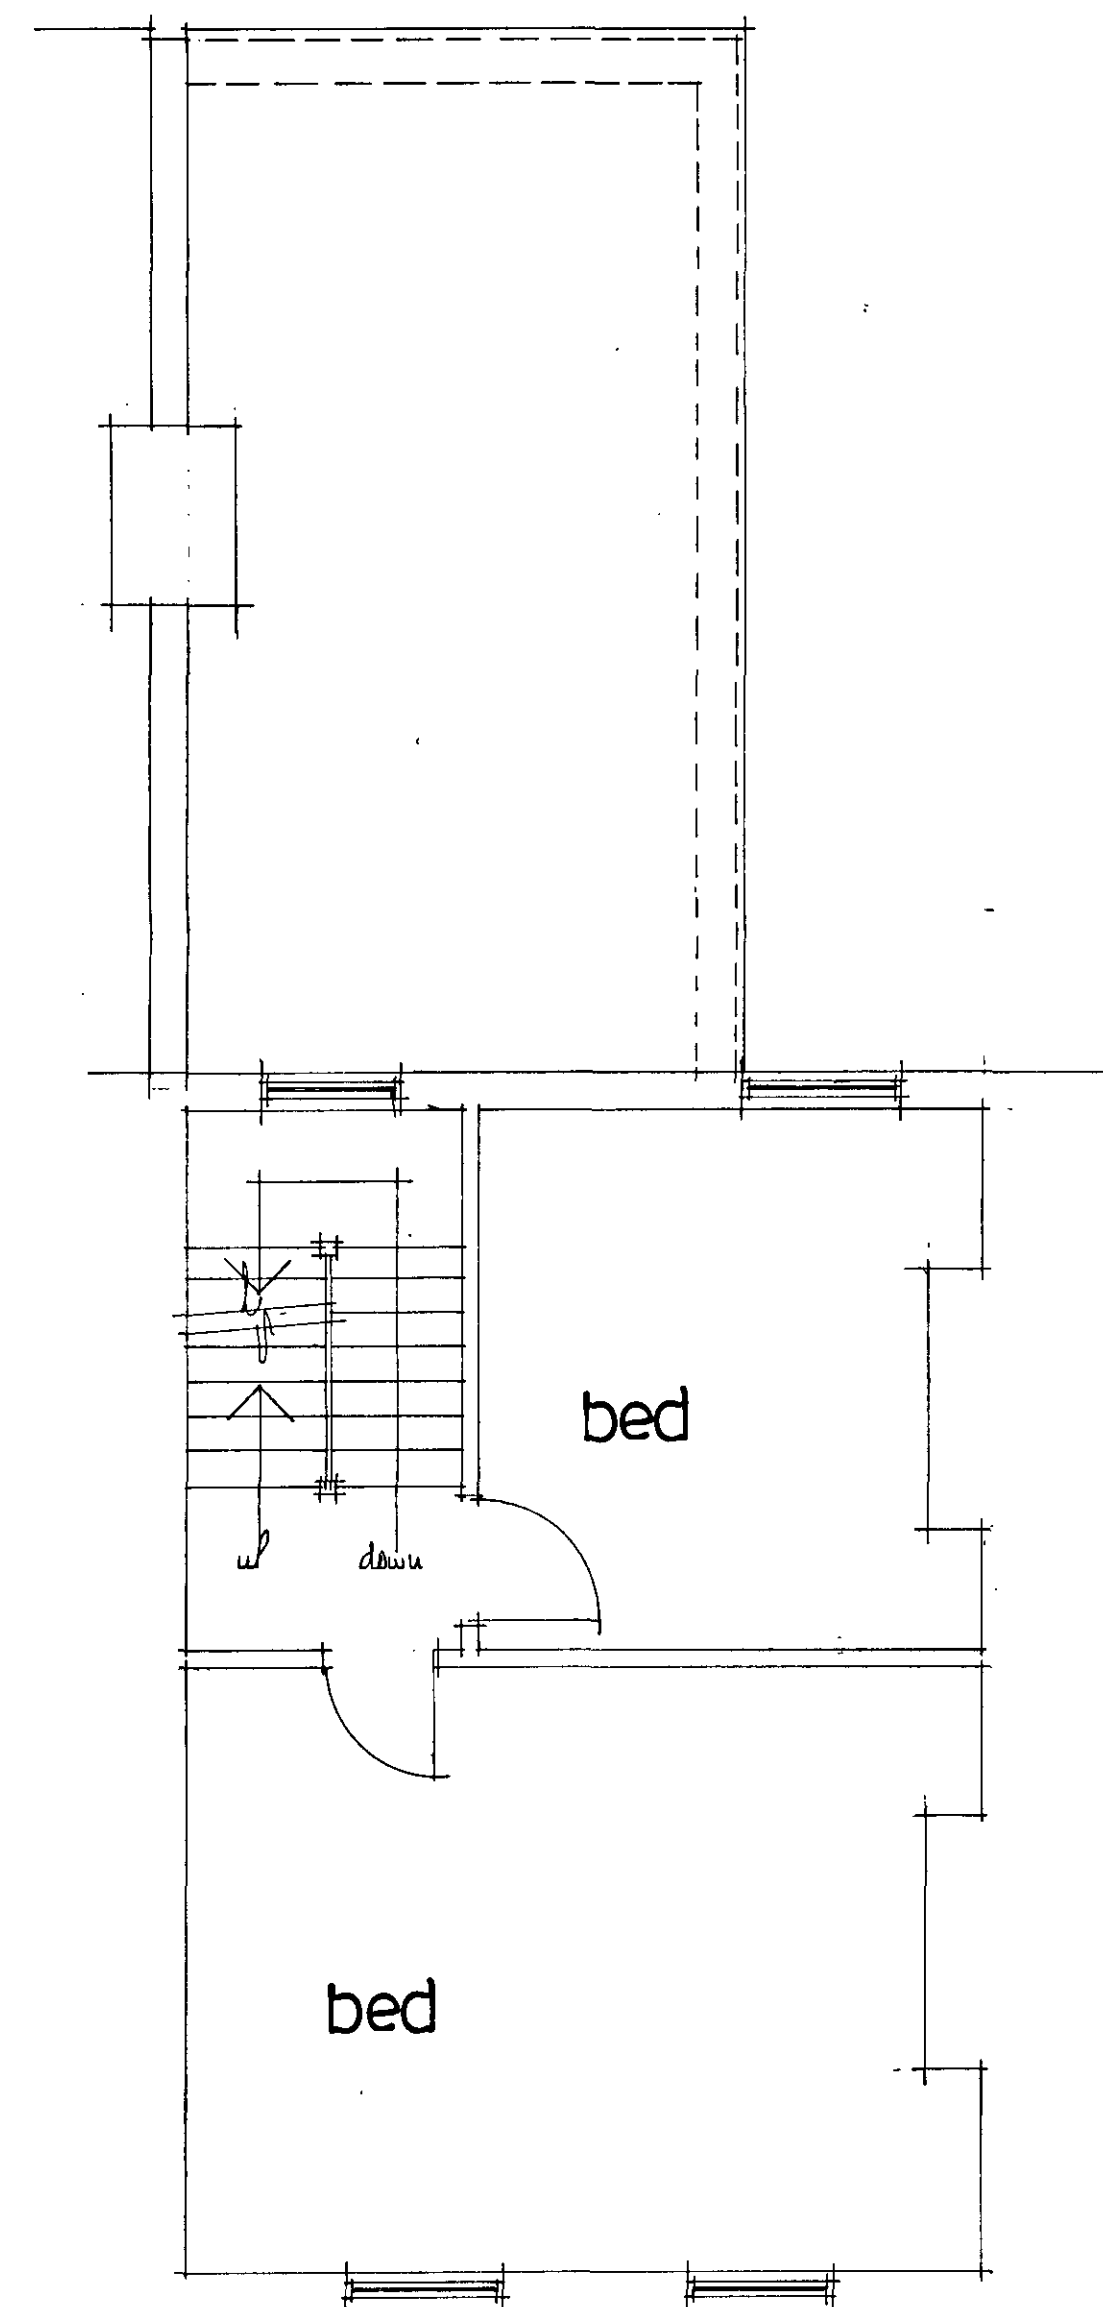


second floor plan

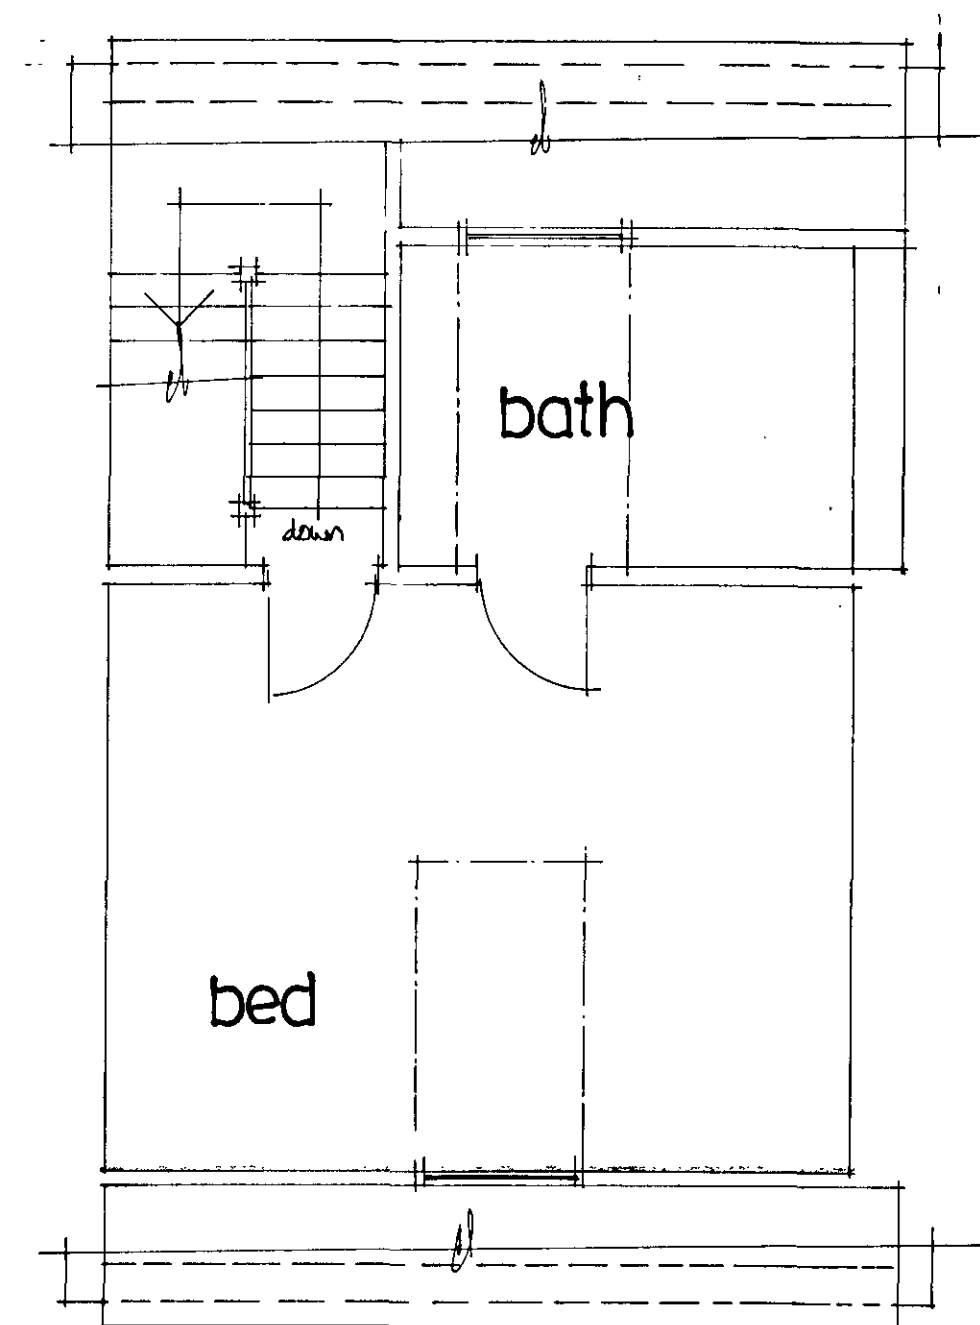

third floor plan

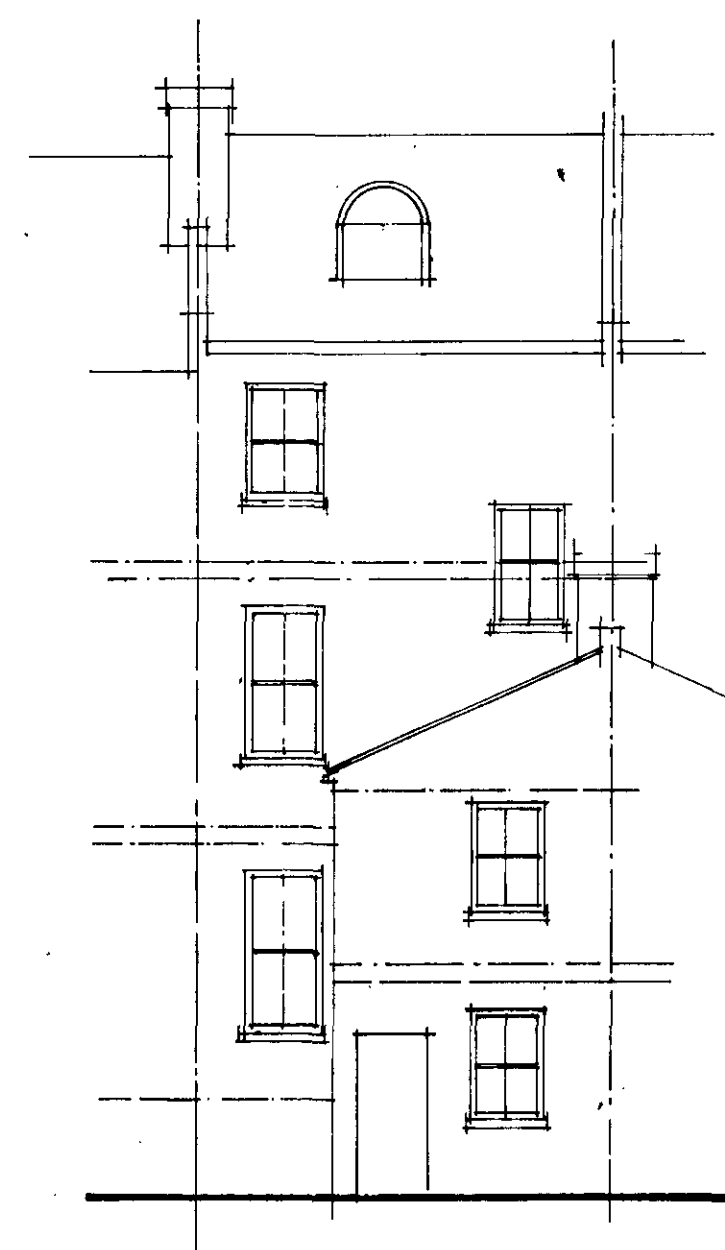

rear

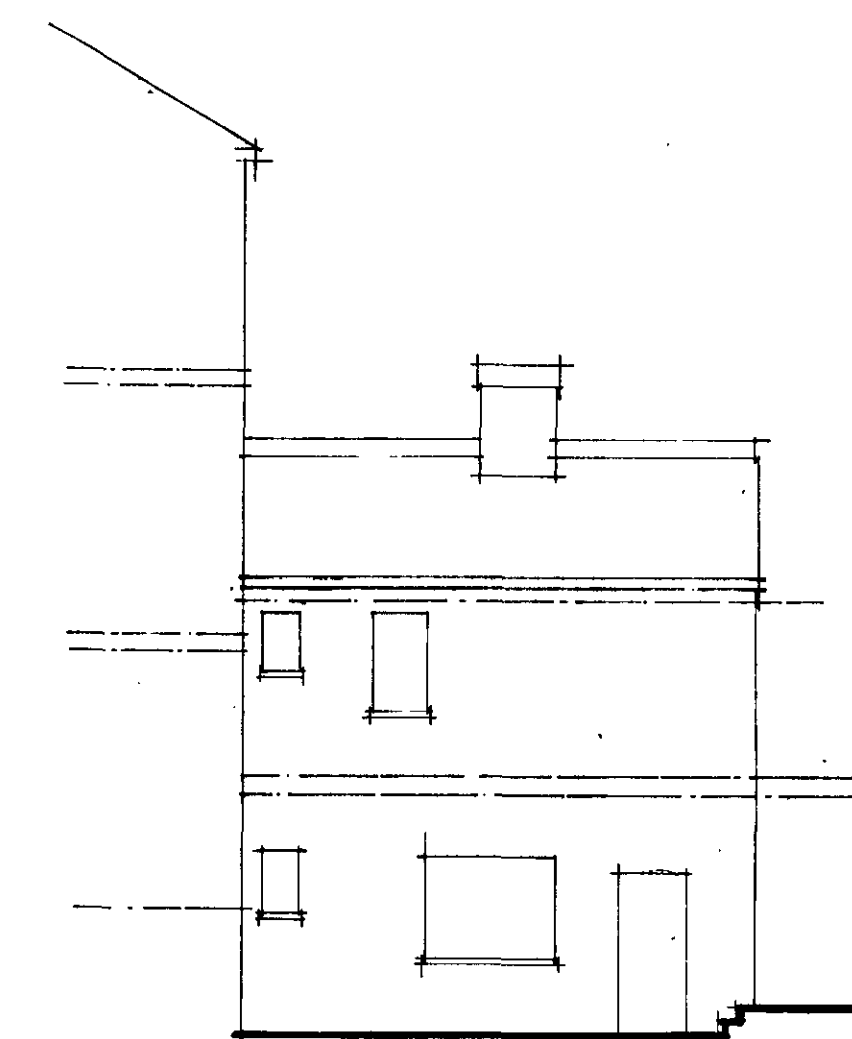

side

e l e v a t i o n s

RECEIVED
29 MAR 2007

architectural designs		
Project 156 B Iverson Road NW6	Architectural Designs Bank Chambers 29 High Street Ewell, Surrey KT17 1SB Telephone: 01737 270921	
	Title Drawings as specified	Scale 1:50 and 1:100
	Date June 2006	0606-1069

