



17 Maresfield Gardens

15 Maresfield Gardens

Mourn House



2 View Towards Mourn House




2 View Toward 17 Maresfield Gardens



4 View of Existing Stairwell/Balcony

1 REAR ELEVATION

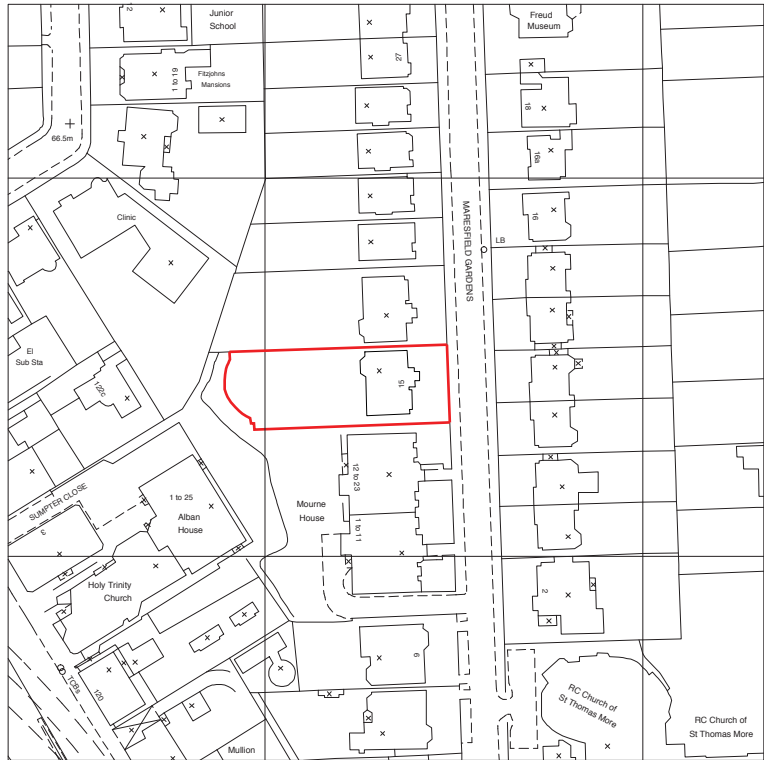

5 View From Existing Balcony



6 View from Existing Balcony Toward 17 Maresfield Gardens

2 SITE PLAN 1:1250



7 Mourn House

15 Maresfield Gardens

17 Maresfield Gardens

3 FRONT ELEVATION



8 View from front patio between no 15a and Mourn House



9 View showing extensions to no 17 & 19 Maresfield Gardens

Date Rev. Description

boyarsky murphy architects
64 oakley square
london nw1 1nj
t: 0207 388 3572 f: 0207 691 0847
e: mail@boyarskymurphy.com
www.boyarskymurphy.com

project : 15a Maresfield Gardens
title : Site Plan 1:1250/Photos
scale : 1:1250 @ A2
drawing no. : 01
status : Planning
date : March 2007

do not scale: all dimensions are to be checked on site.
discrepancies to be notified to the architect
this drawing is to be read in conjunction with all other relevant architectural and
other consultants' drawings and specifications.
copyright of this drawing remains with the architect.