



① **EXISTING REAR ELEVATION**
at garden

19 MARESFIELD GARDENS




② **PROPOSED REAR ELEVATION**
at garden




17 MARESFIELD GARDENS




15A MARESFIELD GARDENS
LOWER GROUND

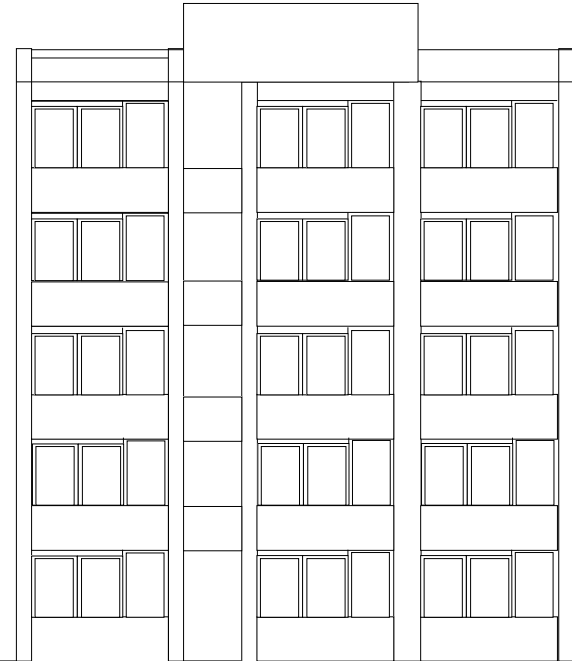

12-23 MARESFIELD GARDENS
MOURN HOUSE

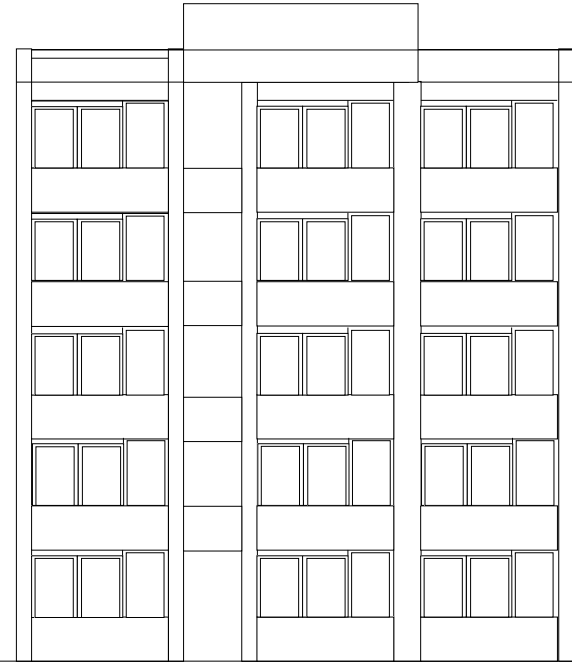

Notes

 To be Demolished

Date	Rev.	Description
------	------	-------------

boyarsky murphy architects
64 oakley square
london nw1 1nj
t: 0207 388 3572 f: 0207 691 0847
e: mail@boyarskymurphy.com
www.boyarskymurphy.com

project : 15a Maresfield Gardens
title : Rear Elevations, existing & proposed
scale : 1:150@ A2
drawing no.: 03
status : Planning
date : March 2007

do not scale. all dimensions are to be checked on site.
discrepancies to be notified to the architect.
this drawing is to be read in conjunction with all other relevant architectural and
other consultants' drawings and specifications.
copyright of this drawing remains with the architect.