



1 EXISTING GROUND LEVEL PLAN
1:50

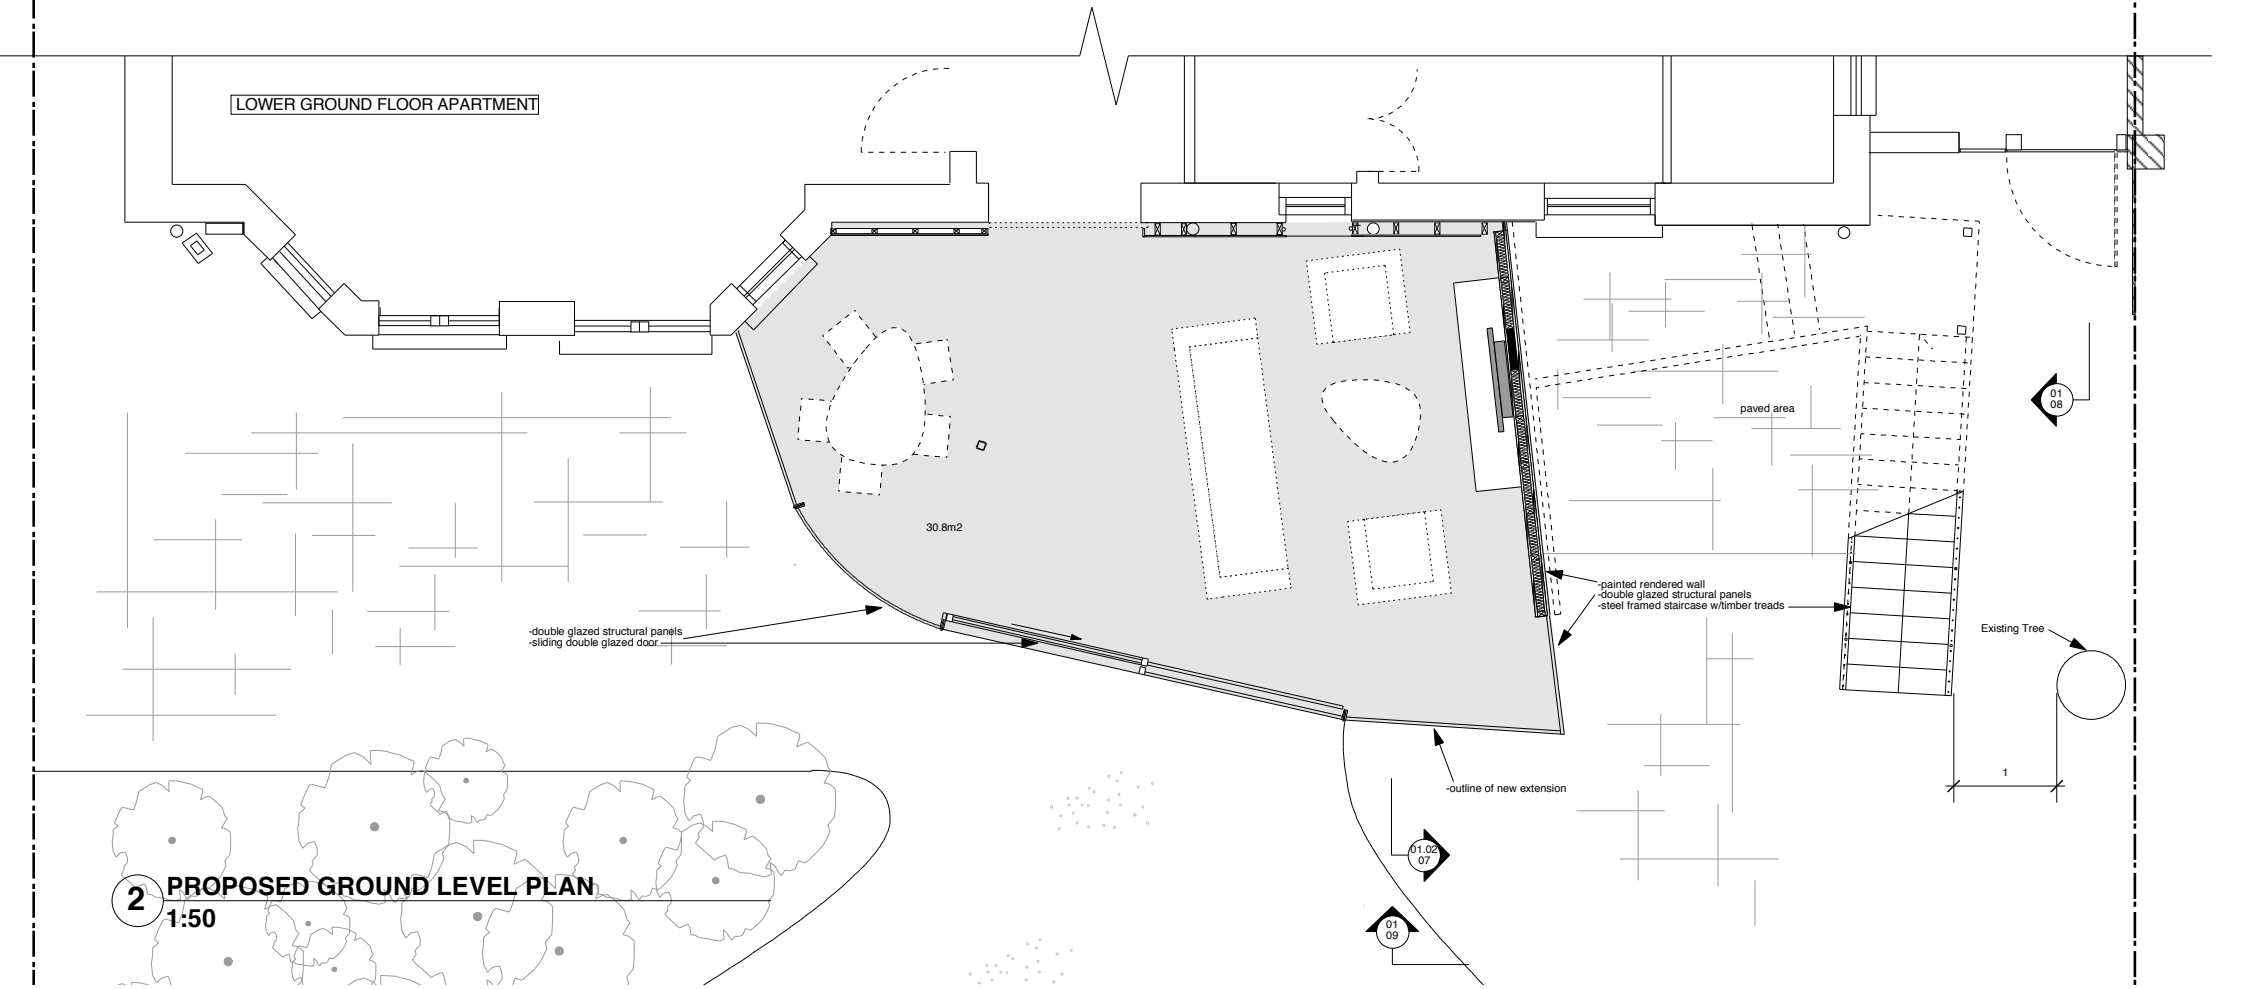

2 PROPOSED GROUND LEVEL PLAN
1:50

Notes

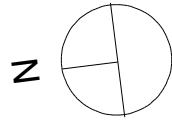

 To be Demolished

Date	Rev.	Description
boyarsky murphy architects 64 oakley square london nw1 1nj t: 0207 388 3572 f: 0207 691 0847 e: mail@boyarskymurphy.com www.boyarskymurphy.com		
project	: 15a Maresfield Gardens	
title	: Existing Rear Elevation	
scale	: 1:50@A2	
drawing no.	: 04	
status	: Planning	
date	: March 2007	

do not scale, all dimensions are to be checked on site.
discrepancies to be notified to the architect.
this drawing is to be read in conjunction with all other relevant architectural and
other consultants' drawings and specifications.
copyright of this drawing remains with the architect.