

5310 00m
5309 89m

5311 89m


311

77m

1821

821

821

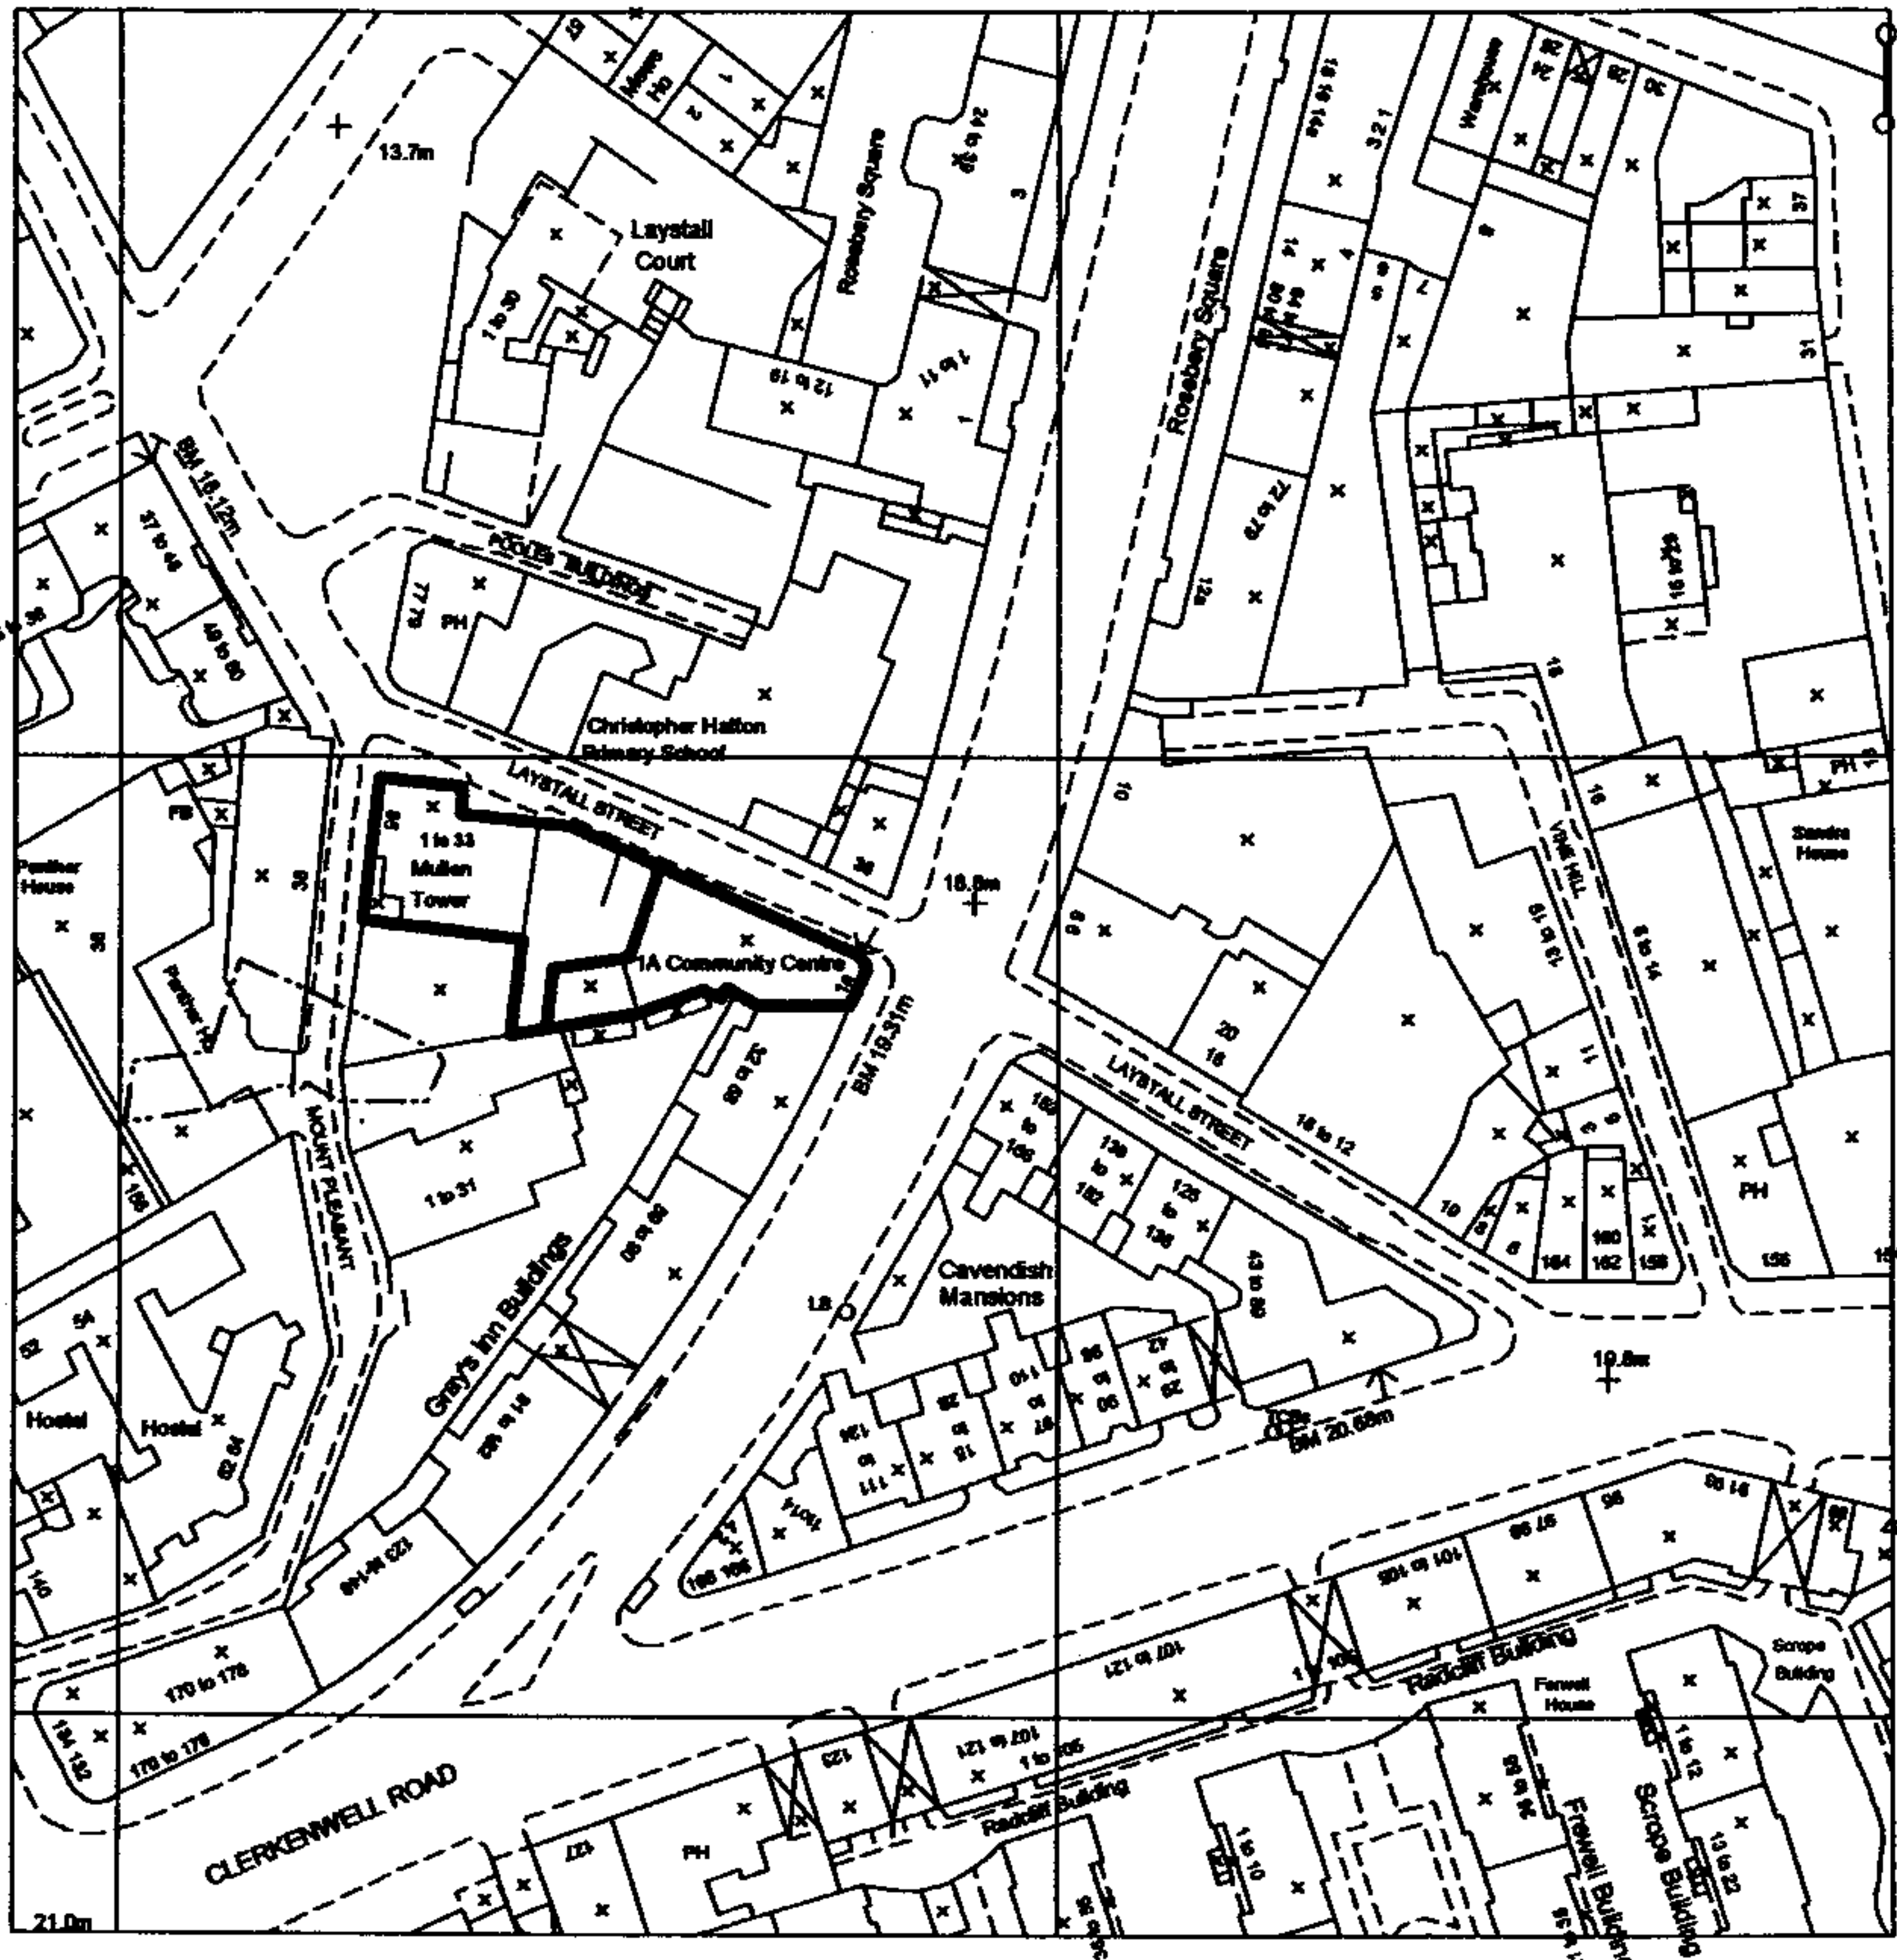

0 00m

1820 0

77m

1819

5310 00m
5309 89m

5311 89m

311

SITE PLAN OS

SCALE: 1:1250

CURL ° LA TOURELLE ° ARCHITECTS
80 LAMBLE STREET LONDON NW5 4AB
TEL 020 7267 0055 FAX 020 7284 0860

www.dlarchitects.co.uk

mail@dlarchitects.co.uk

rev	date	by	comments	ch	job
					1A Community Centre
					DRG. NO.
					765 PL (0) 13