


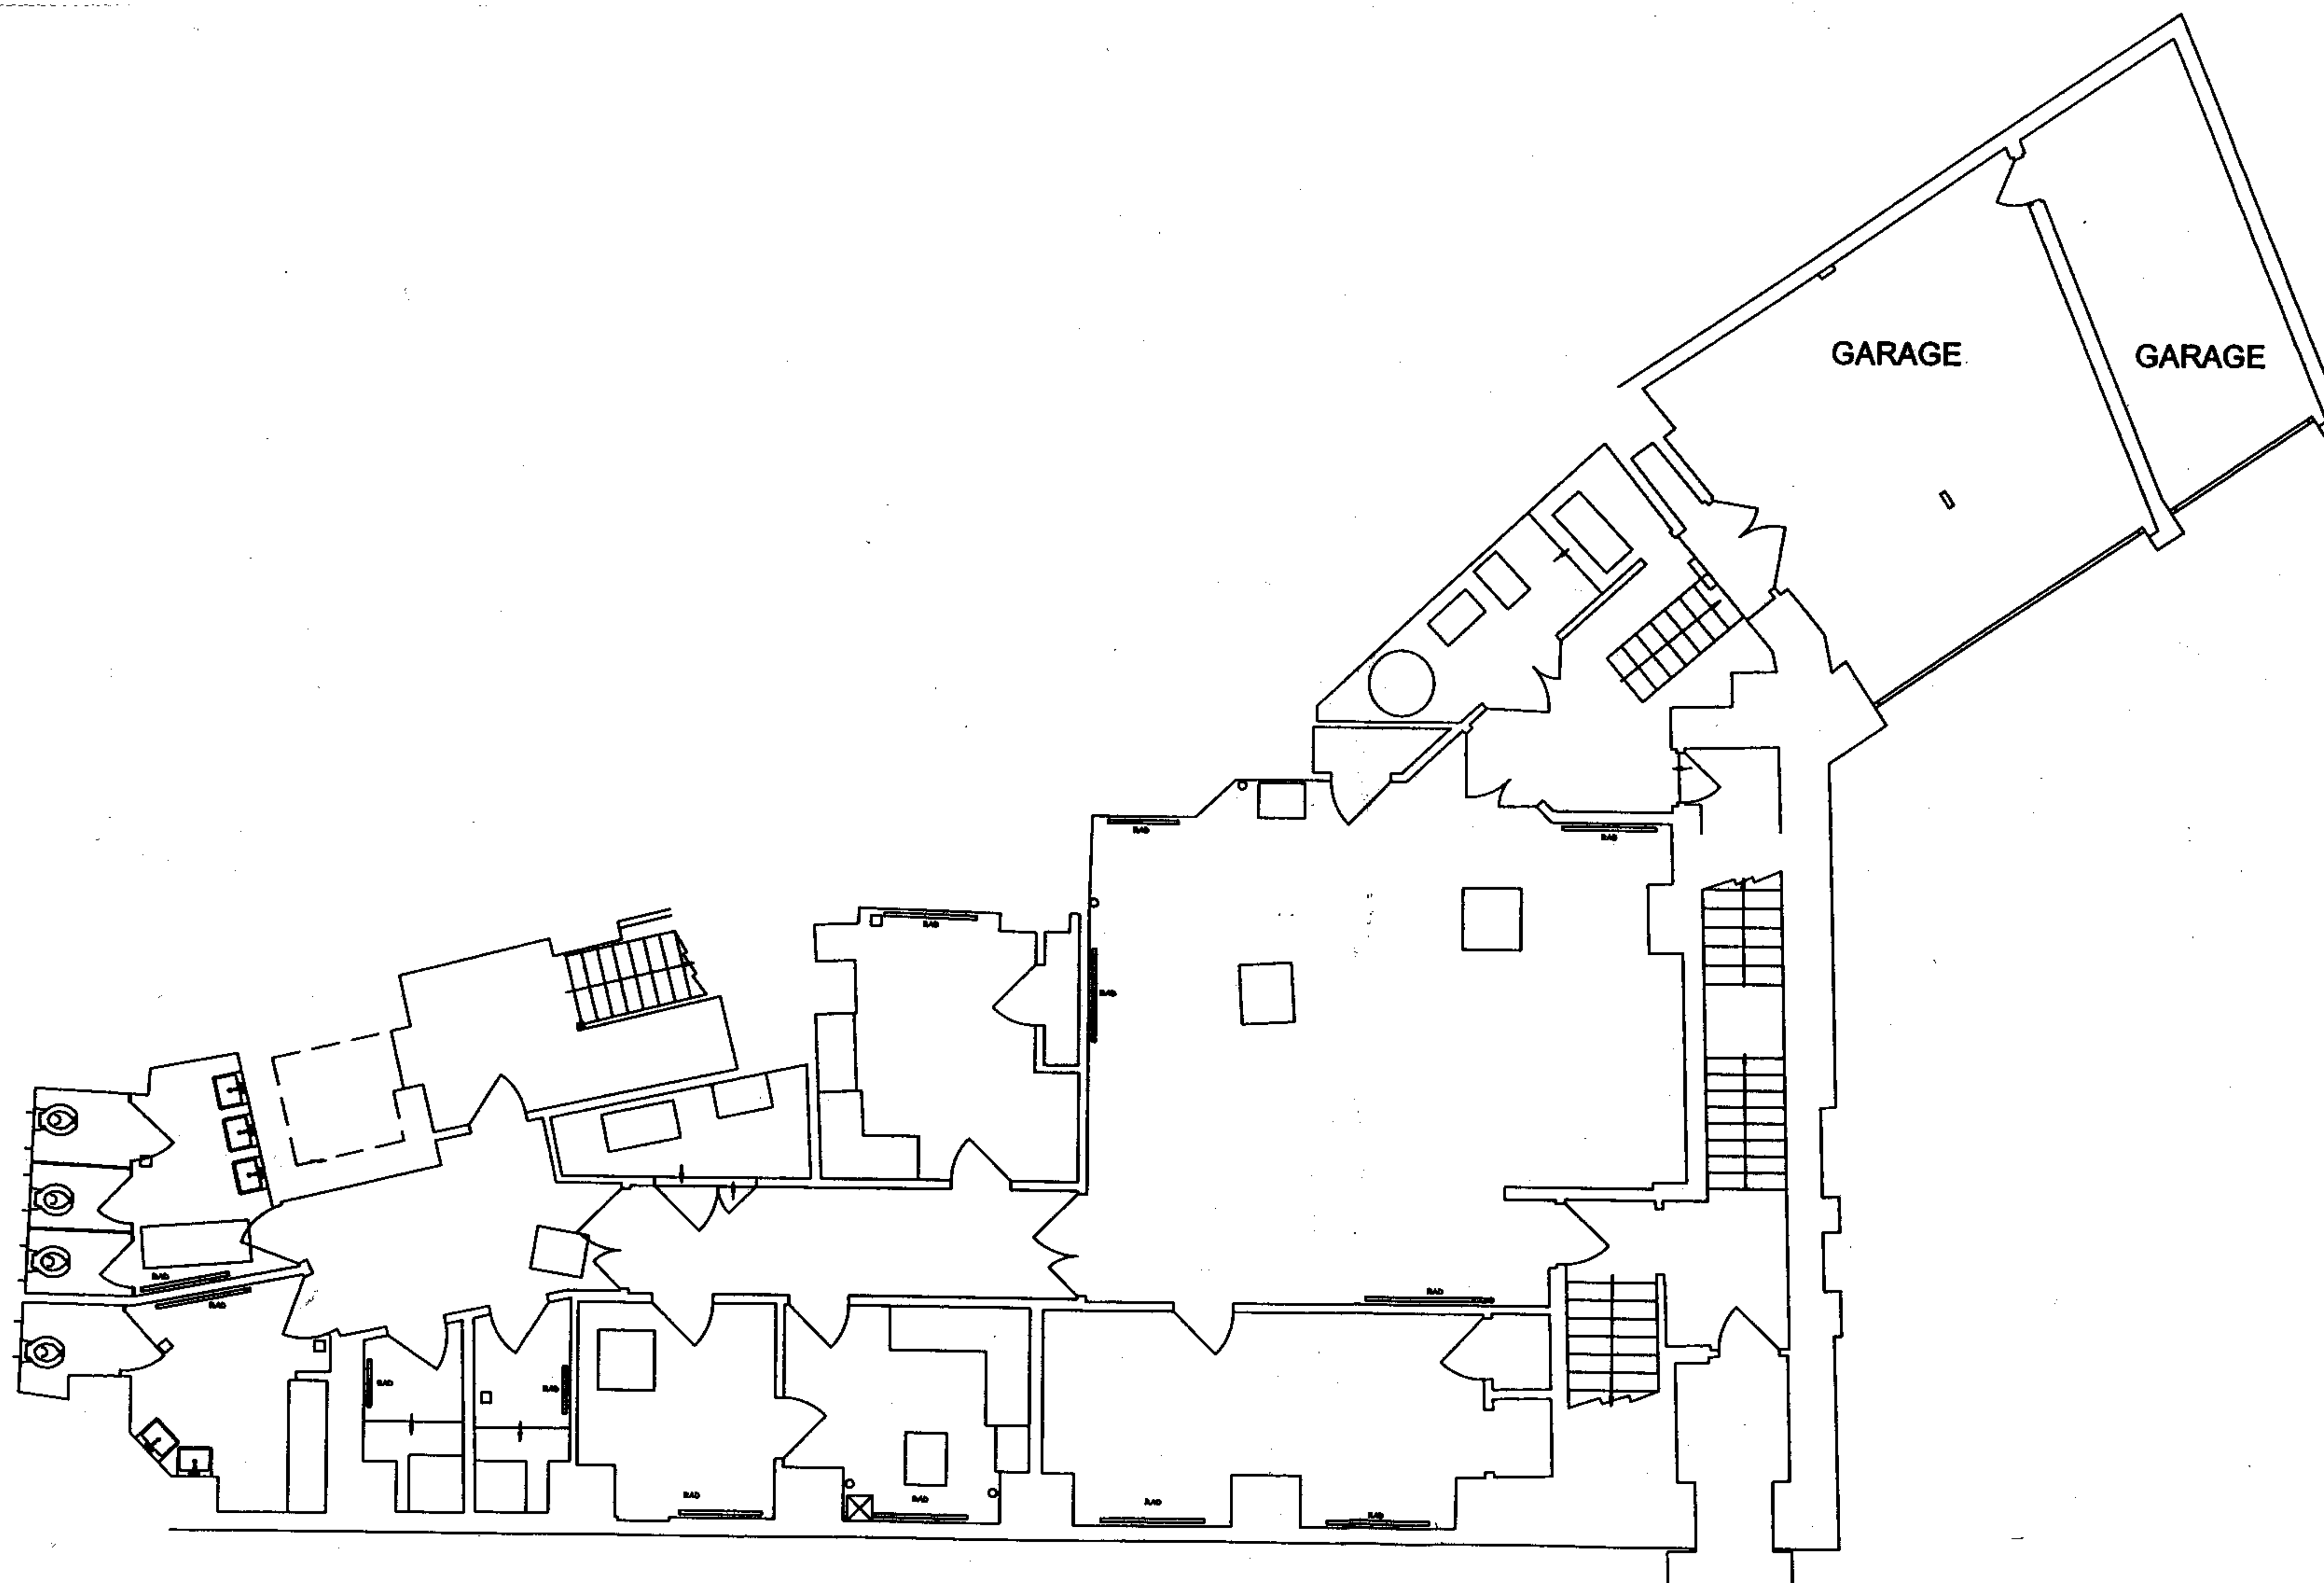

Drawing No.	Rev.
765 PL (0) 02	-

© Copyright Curl & Tounelle Architects
 NOTES:
 All dimensions to be checked on site, not scaled from this drawing.
 Any discrepancies on this drawing with other contract documents to be reported immediately to the Contract Administrator for clarification.

RECEIVED
 28 MAR 2007

CURL • LA TOURELLE • ARCHITECTS
 80 LAMBLE STREET LONDON NW5 4AB
 TEL 020 7267 0055 FAX 020 7264 0880
 www.curlandla-tourelle.co.uk email@curlandla-tourelle.co.uk

Client
 Camden Council


Job
 1A COMMUNITY CENTRE
 1A Rosebery Avenue
 London EC1R 4SR

Drawing Title
 Basement Plan Existing

Scale 1:100

Date	Drawn	Issued	Checked
Oct 27	NA		

Drg. No.	Rev.
765 PL (0) 02	-

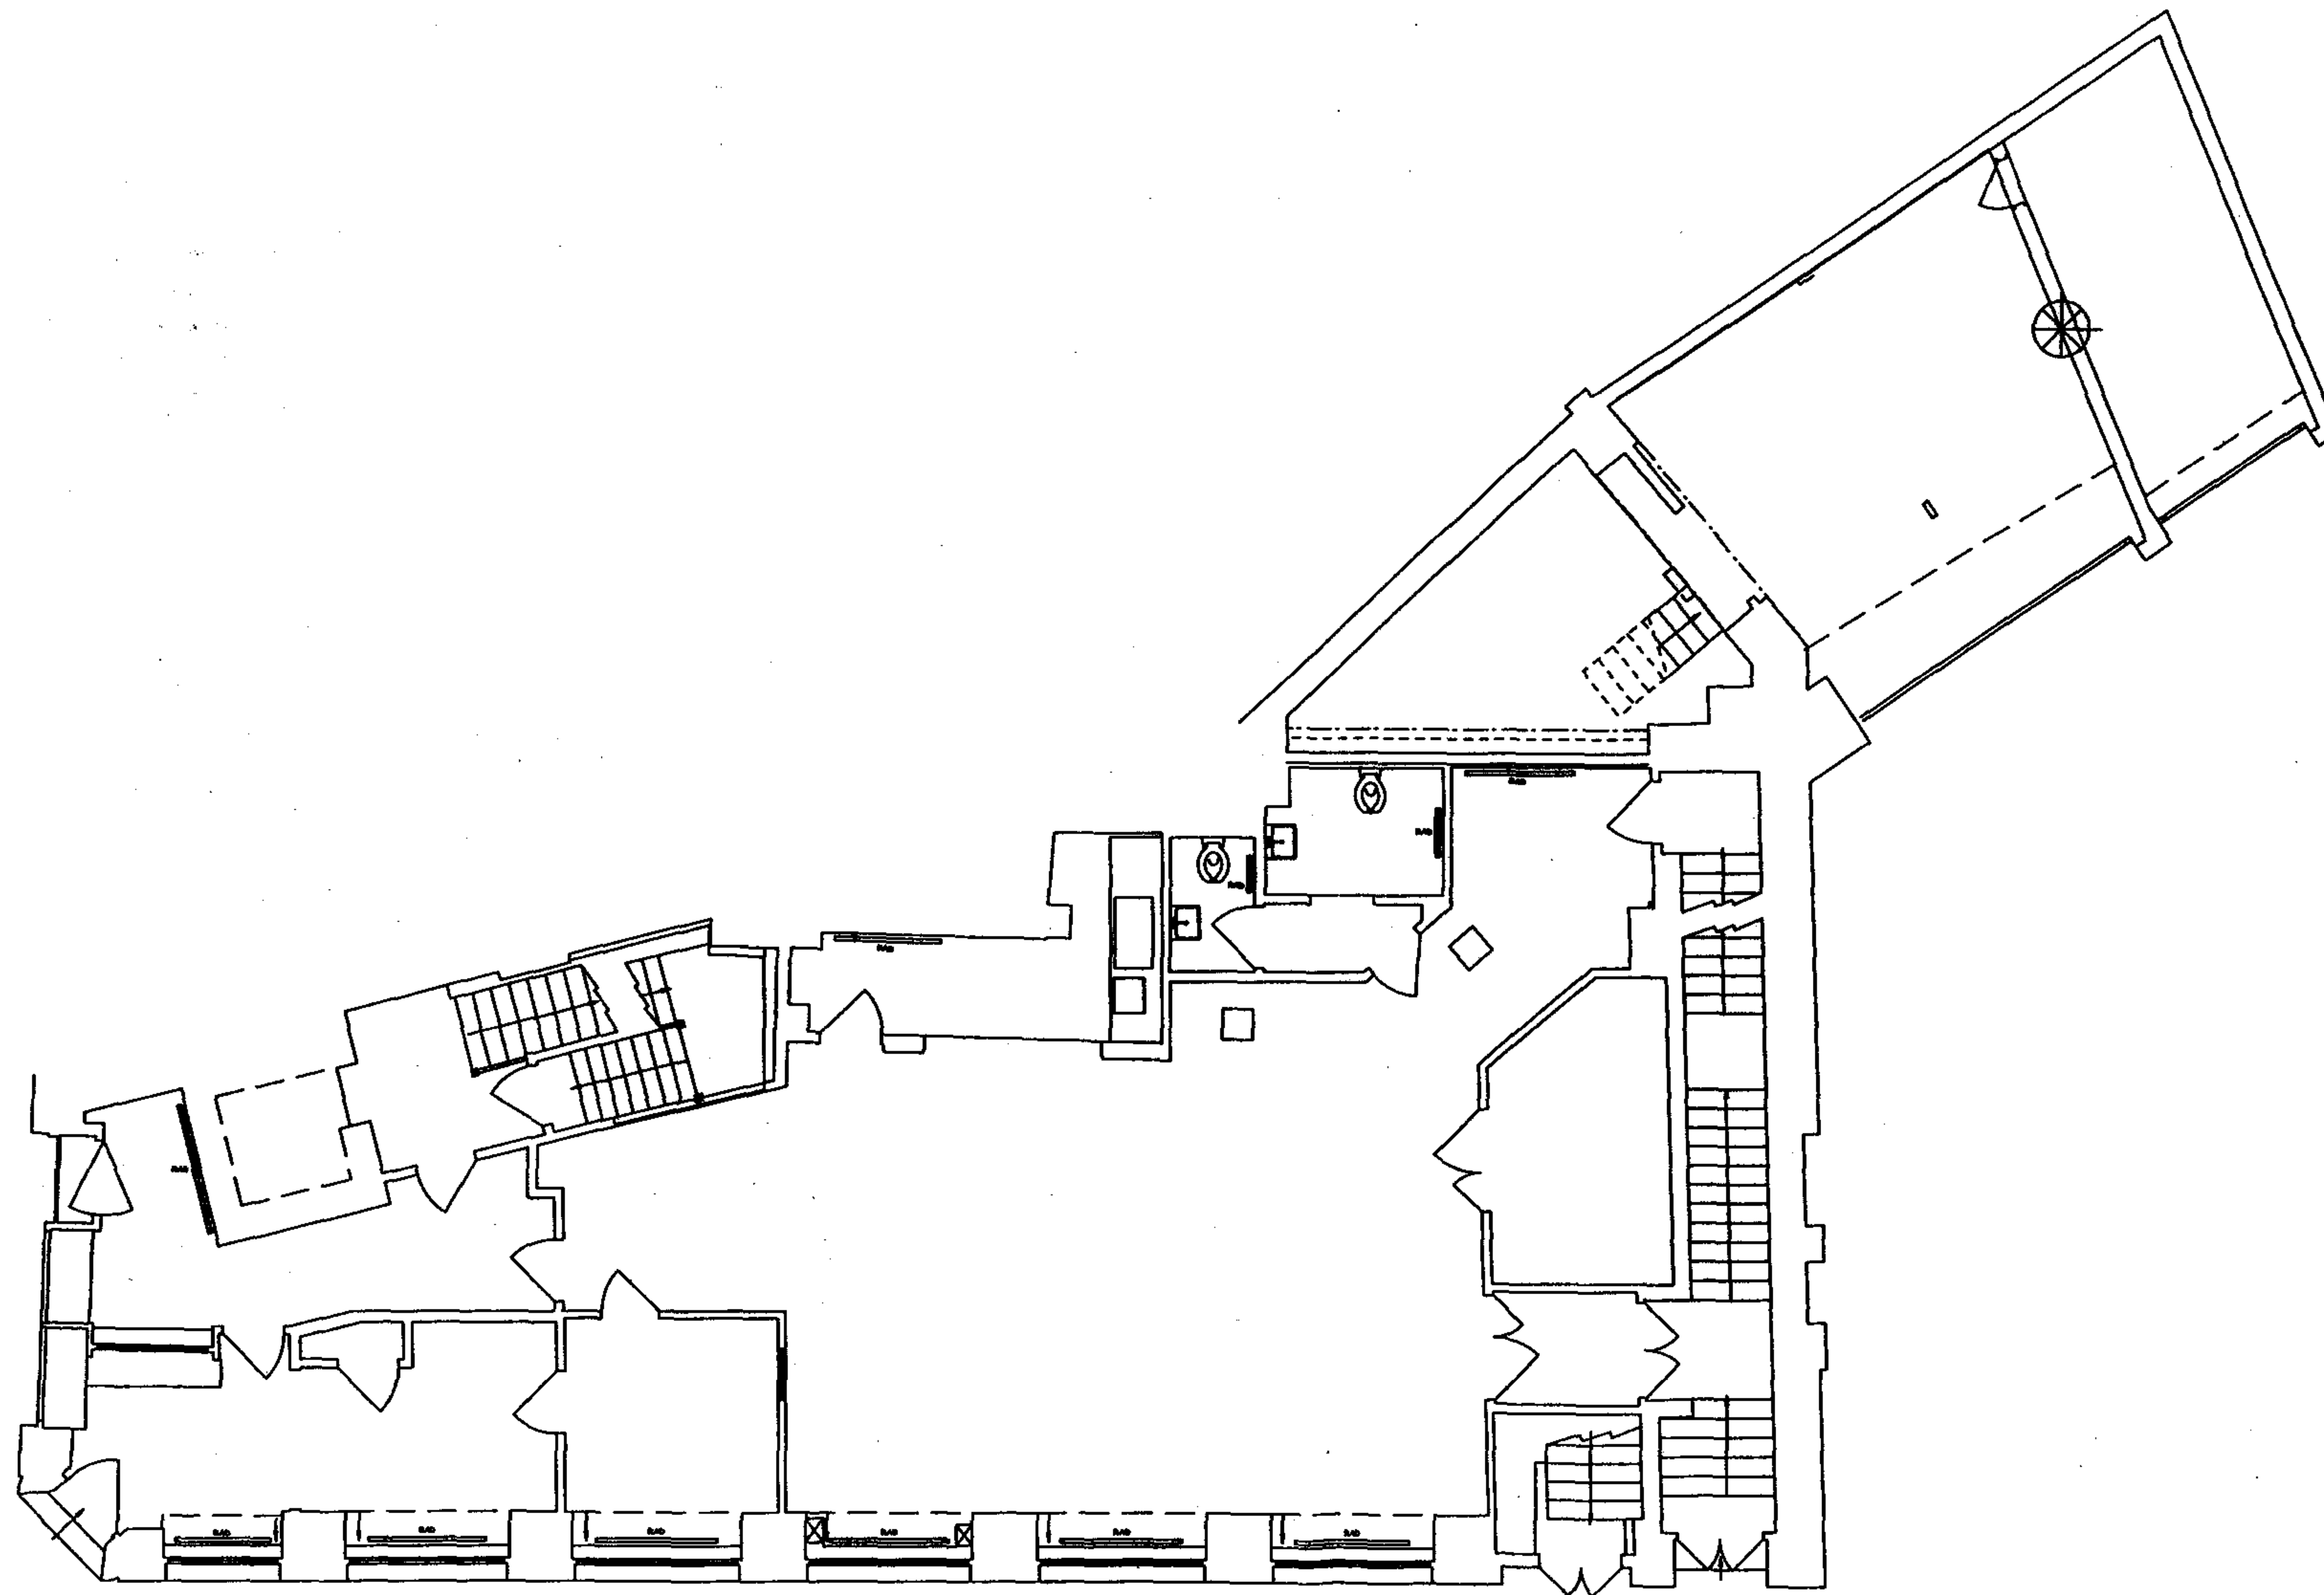

Drawing No.	Rev.
785 PL (0) 03	A

© Copyright Curl la Tourelle Architects

NOTES:
All dimensions to be checked on site, not scaled from this drawing.

Any discrepancies on this drawing with other contract documents to be reported immediately to the Contract Administrator for clarification.

RECEIVED
28 MAR 2007

Rev	date	description
A	Nov 05	Existing garage added

CURL • LA TOURELLE • ARCHITECTS
80 LAMBETH STREET LONDON SW5 4AB
TEL 020 7267 0055 FAX 020 7264 0000
www.curl-la-tourelle.co.uk mail@curl-la-tourelle.co.uk

Client
Carden Council


Job
1A COMMUNITY CENTRE
1A Rosebery Avenue
London EC1R 4SR

Drawing Title
Ground Floor Plan Existing

Scale 1:100

Date	Drawn	Issued	Checked
Oct 27	NA		

Org. No.	Rev.
785 PL (0) 03	A

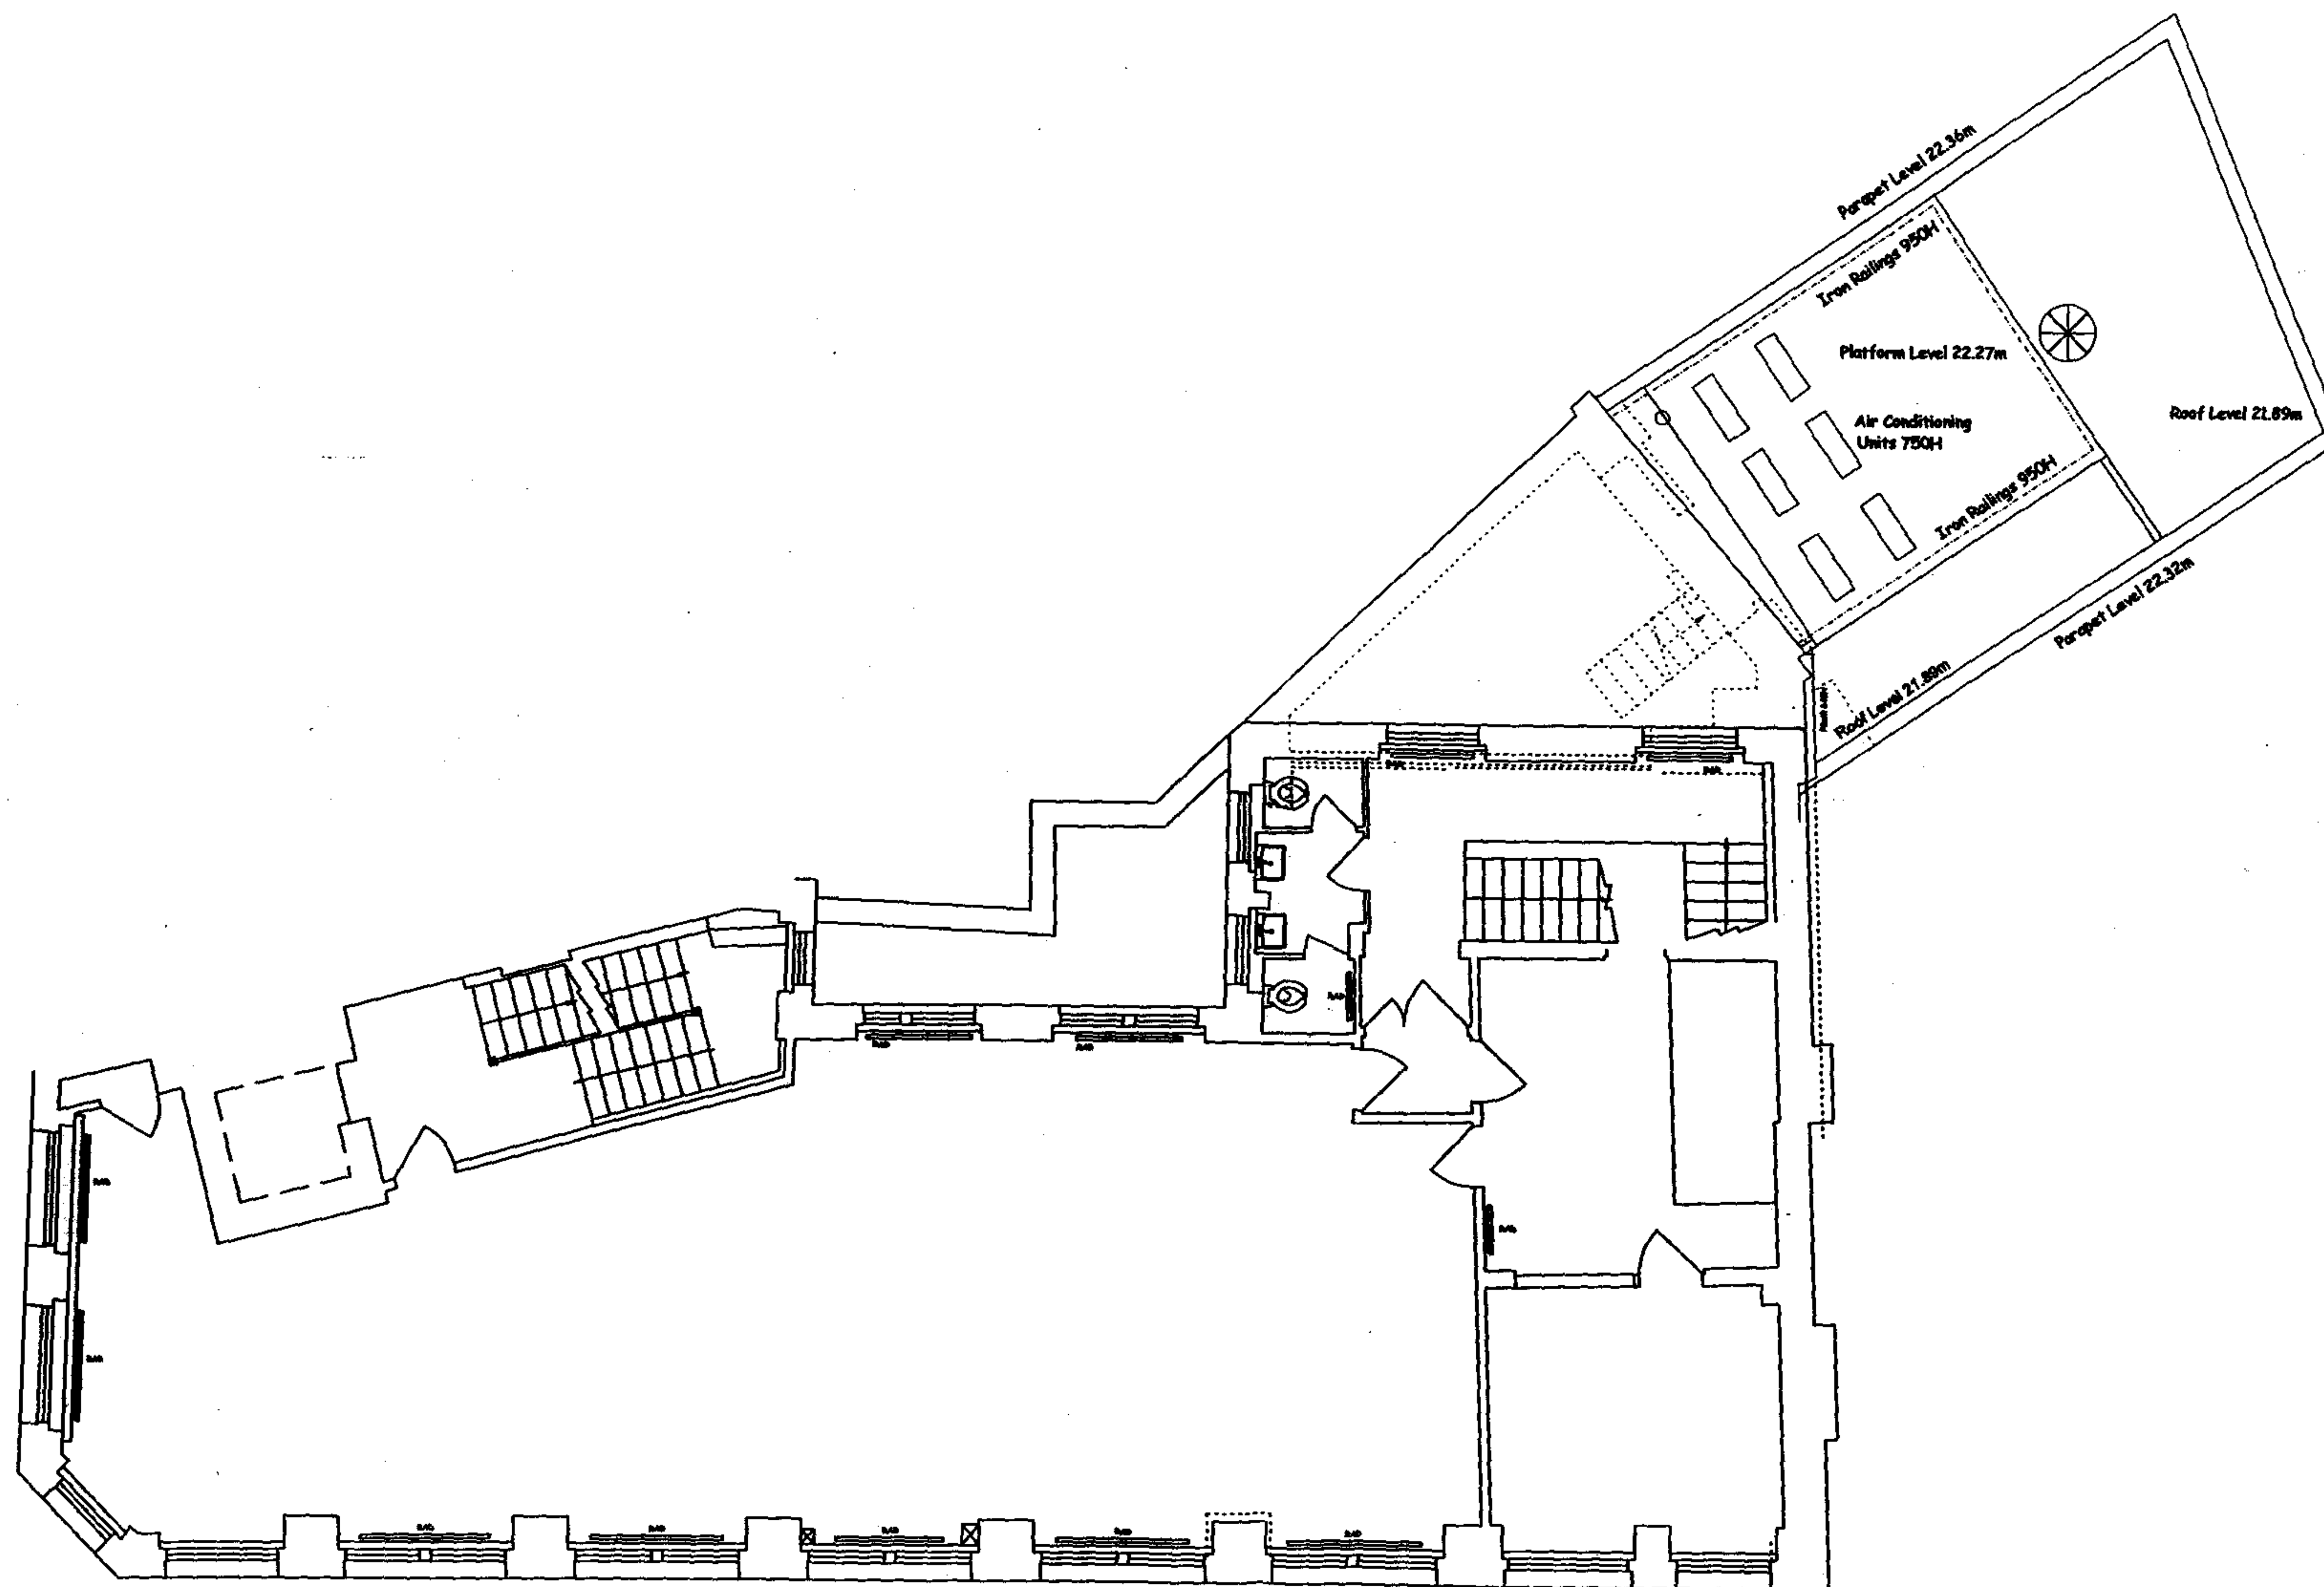

Drawing No.	Rev.
765 PL (0) 04	A

© Copyright Curl & Toulle Architects
 NOTES:
 All dimensions to be checked on site, not scaled from this drawing.
 Any discrepancies on this drawing with other contract documents to be reported immediately to the Contract Administrator for clarification.

RECEIVED
 28 MAR 2007

Rev.	Date	Description
A	28 MAR 2007	submitting package added

CURL & LA TOURELLE ARCHITECT
 80 LAMBIE STREET LONDON NW5 4AJ
 TEL 020 7267 0055 FAX 020 7264 0881
 www.curlandla.com

Client
 Camden Council


Job
 1A COMMUNITY CENTRE
 1A Rosebery Avenue
 London EC1R 4SR

Drawing Title
 First Floor Plan Existing

Scale
 1:100

Date	Drawn	Issued	Checked
Oct 27	NA		

Drg. No.	Rev.
765 PL (0) 04	A

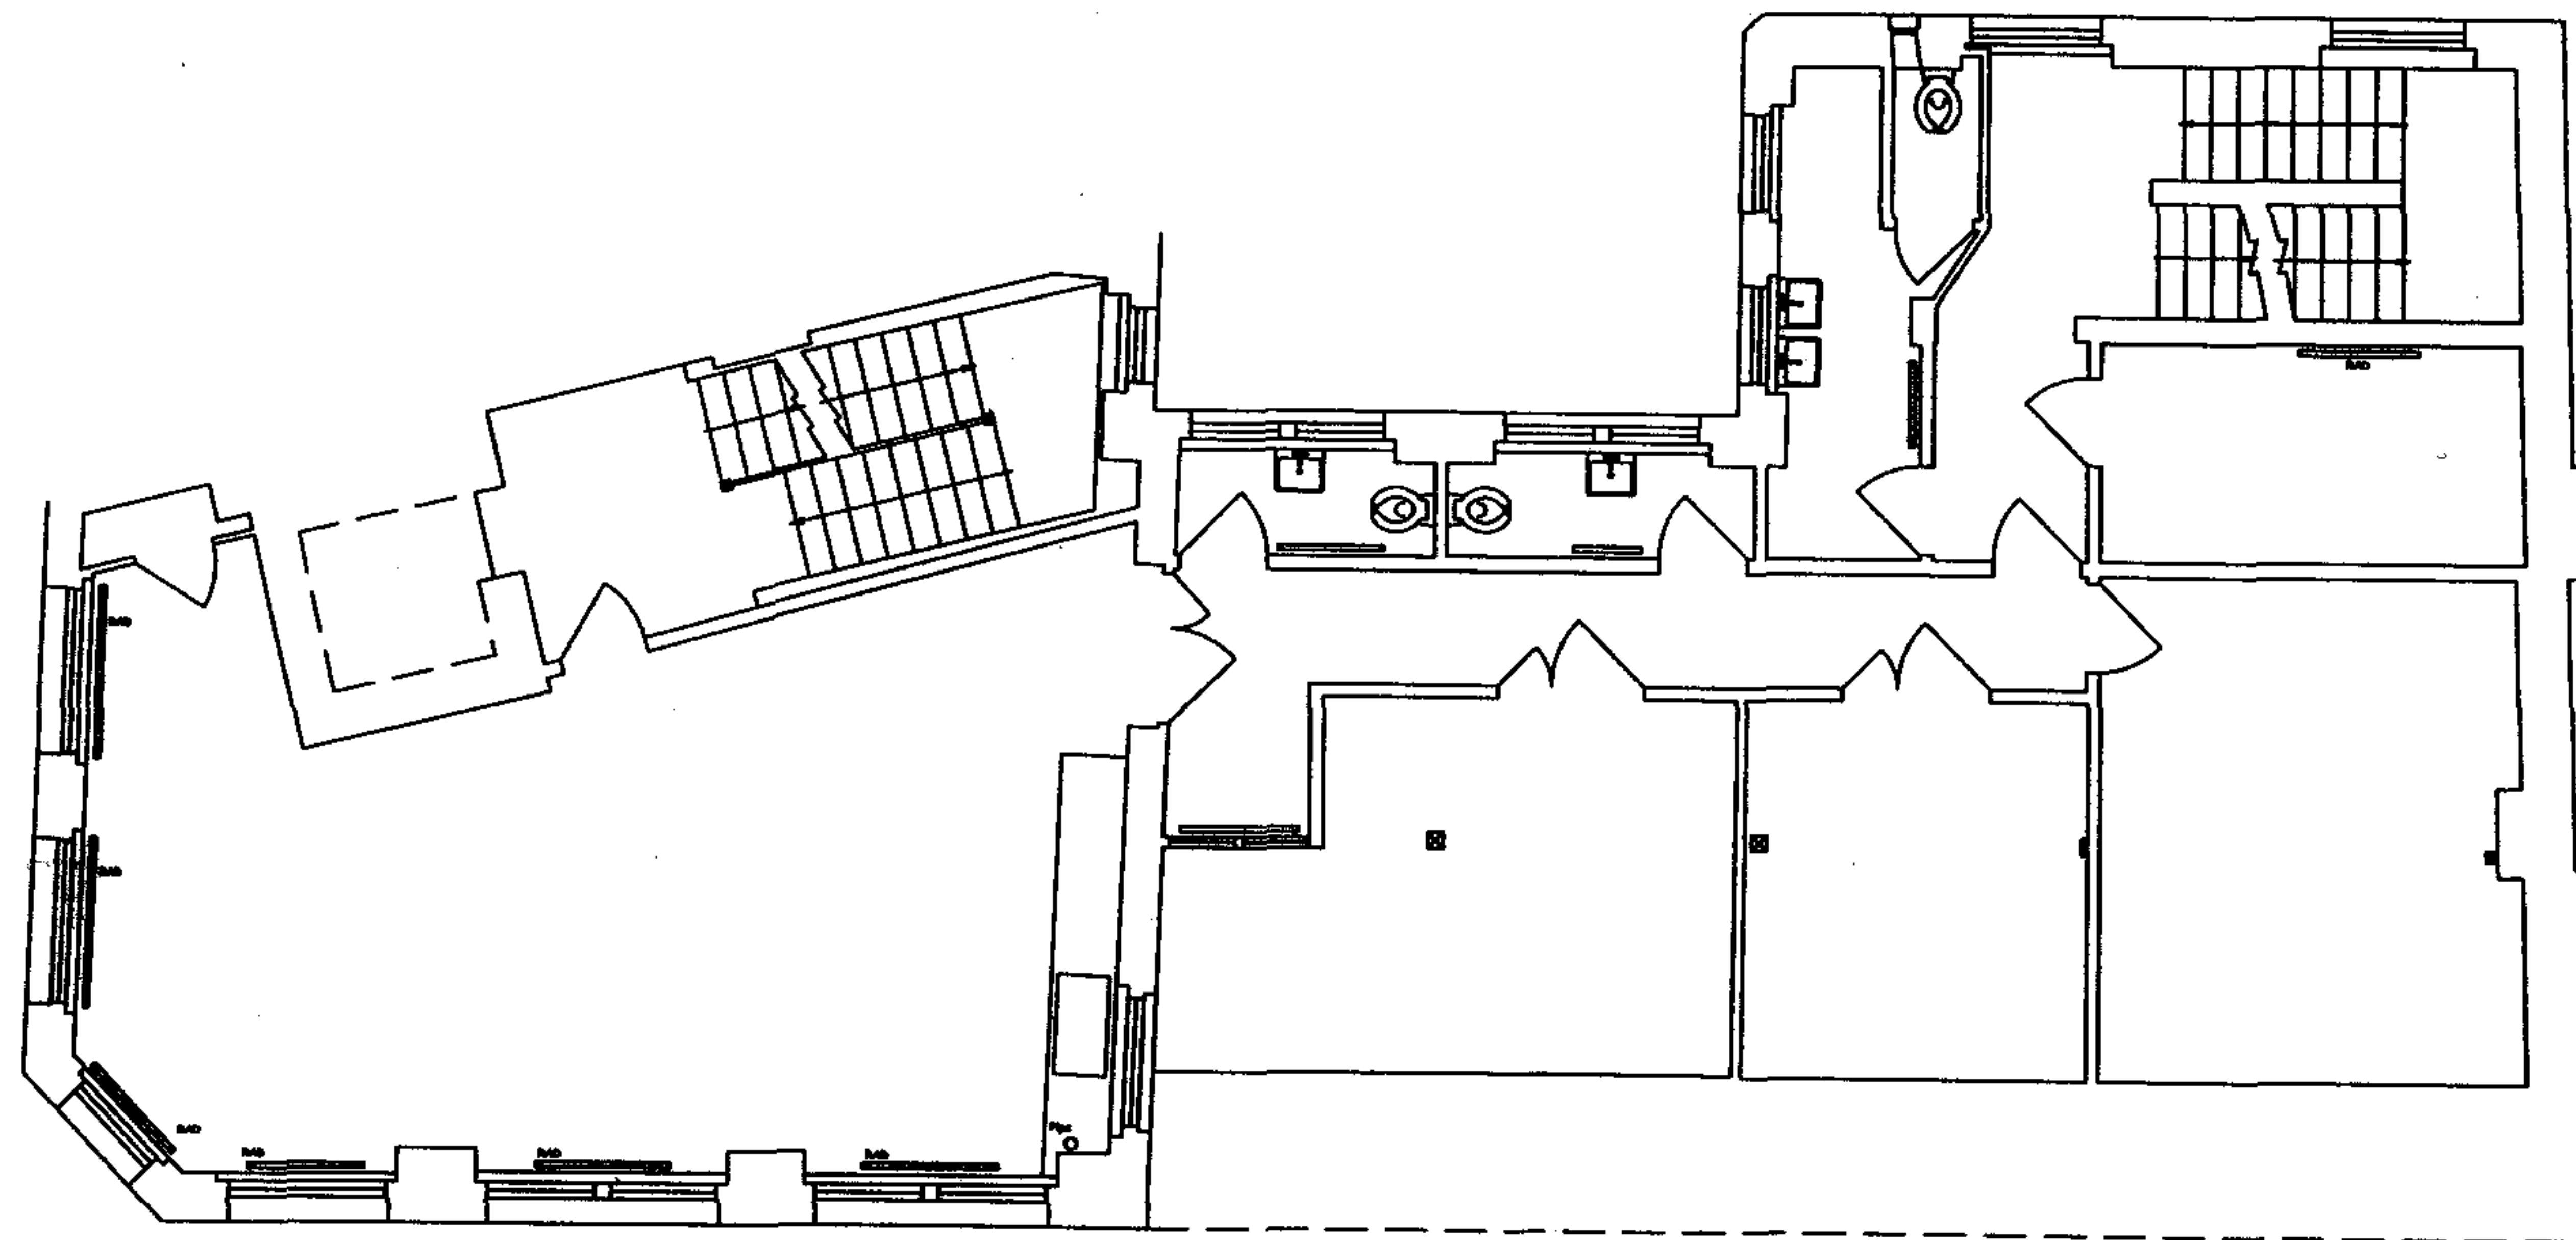

Drawing No.	Rev.
765 PL (0) 05	-

© Copyright Curl & Tournelle Architects

NOTES:

All dimensions to be checked on site, not scaled from this drawing.

Any discrepancies on this drawing with other contract documents to be reported immediately to the Contract Administrator for clarification.

RECEIVED
28 MAR 2007

CURL • LA TOURELLE • ARCHITECTS
80 LAMBLE STREET LONDON NW5 4AB
TEL 020 7267 0055 FAX 020 7264 0680
www.curlandlathourelle.co.uk email@curlandlathourelle.co.uk

Client
Camden Council


Job
1A COMMUNITY CENTRE
1A Rosebery Avenue
London EC1R 4SR

Drawing Title
Second Floor Plan Existing

Scale 1:100

Date	Drawn	Issued	Checked
Oct 27	NA		

Org. No.	Rev.
765 PL (0) 05	-

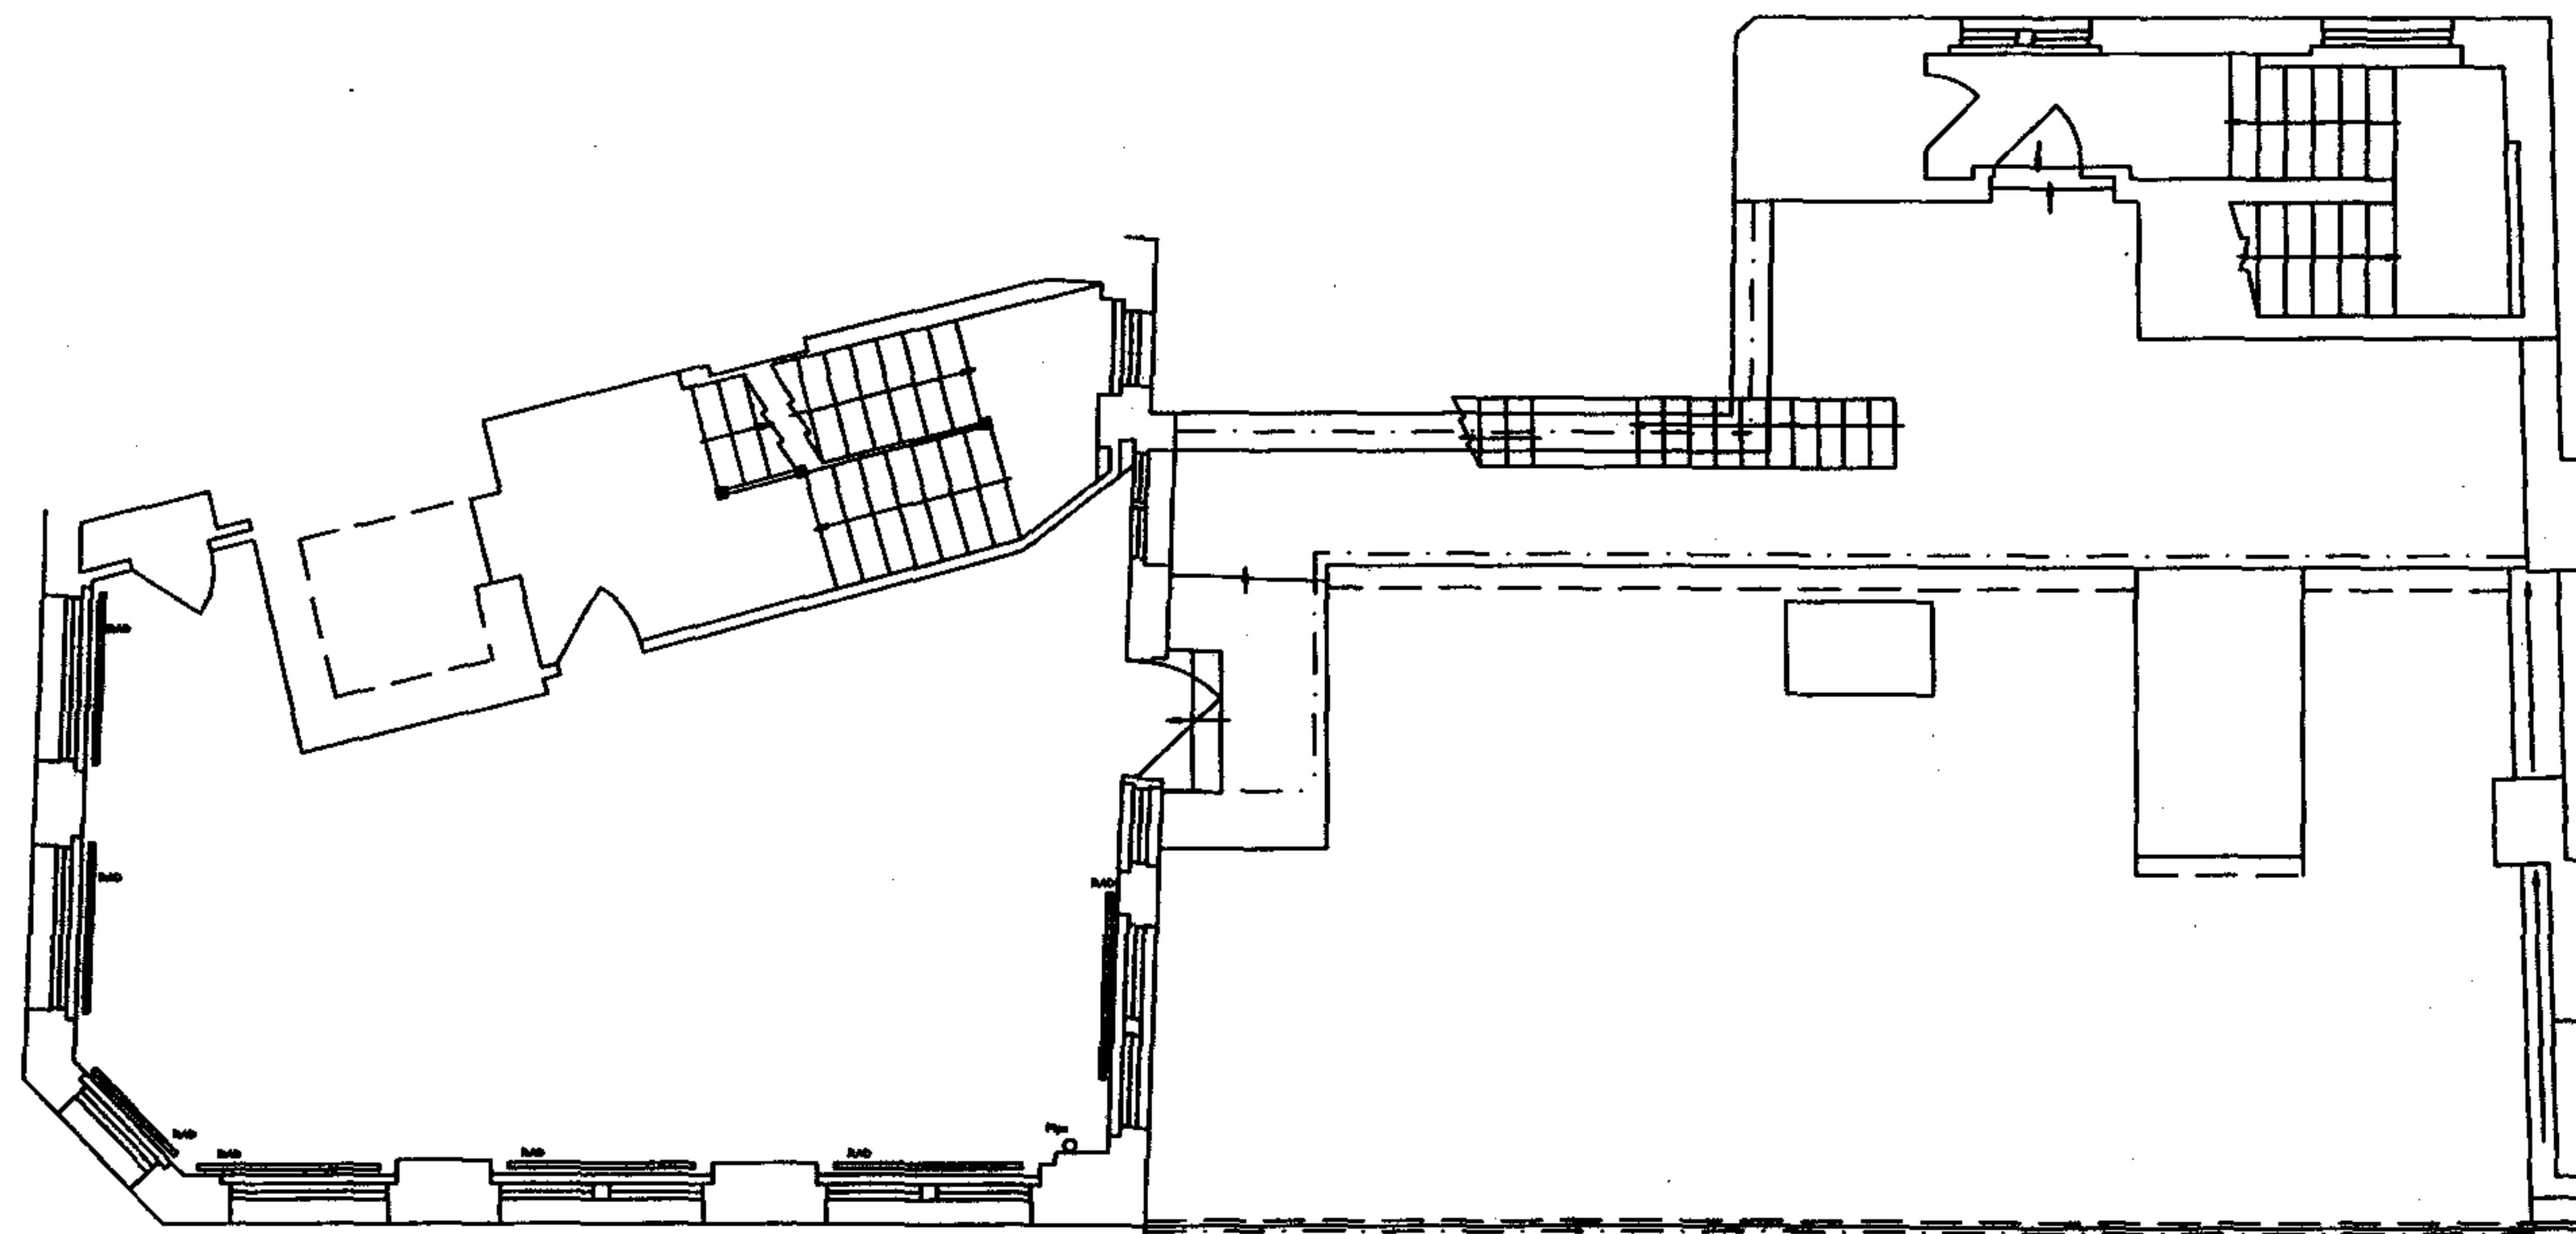

Drawing No.	Rev.
785 PL (0) 06	-

© Copyright Curl & Tourelle Architects

NOTES:
All dimensions to be checked on site, not scaled from this drawing.

Any discrepancies on this drawing with other contract documents to be reported immediately to the Contract Administrator for clarification.

RECEIVED
28 MAR 2007

CURL • LA TOURELLE • ARCHITECT
80 LAMBETH STREET LONDON NW5 4AE
TEL 020 7267 0055 FAX 020 7284 0060
www.curlandtoulouse.co.uk email@curlandtoulouse.co.uk

Client
Camden Council


Job
1A COMMUNITY CENTRE
1A Rosebery Avenue
London EC1R 4SR

Drawing Title
Third Floor Plan Existing

Scale 1:100

Date	Drawn	Issued	Checked
Oct 27	NA		

Org. No.	Rev.
785 PL (0) 06	-

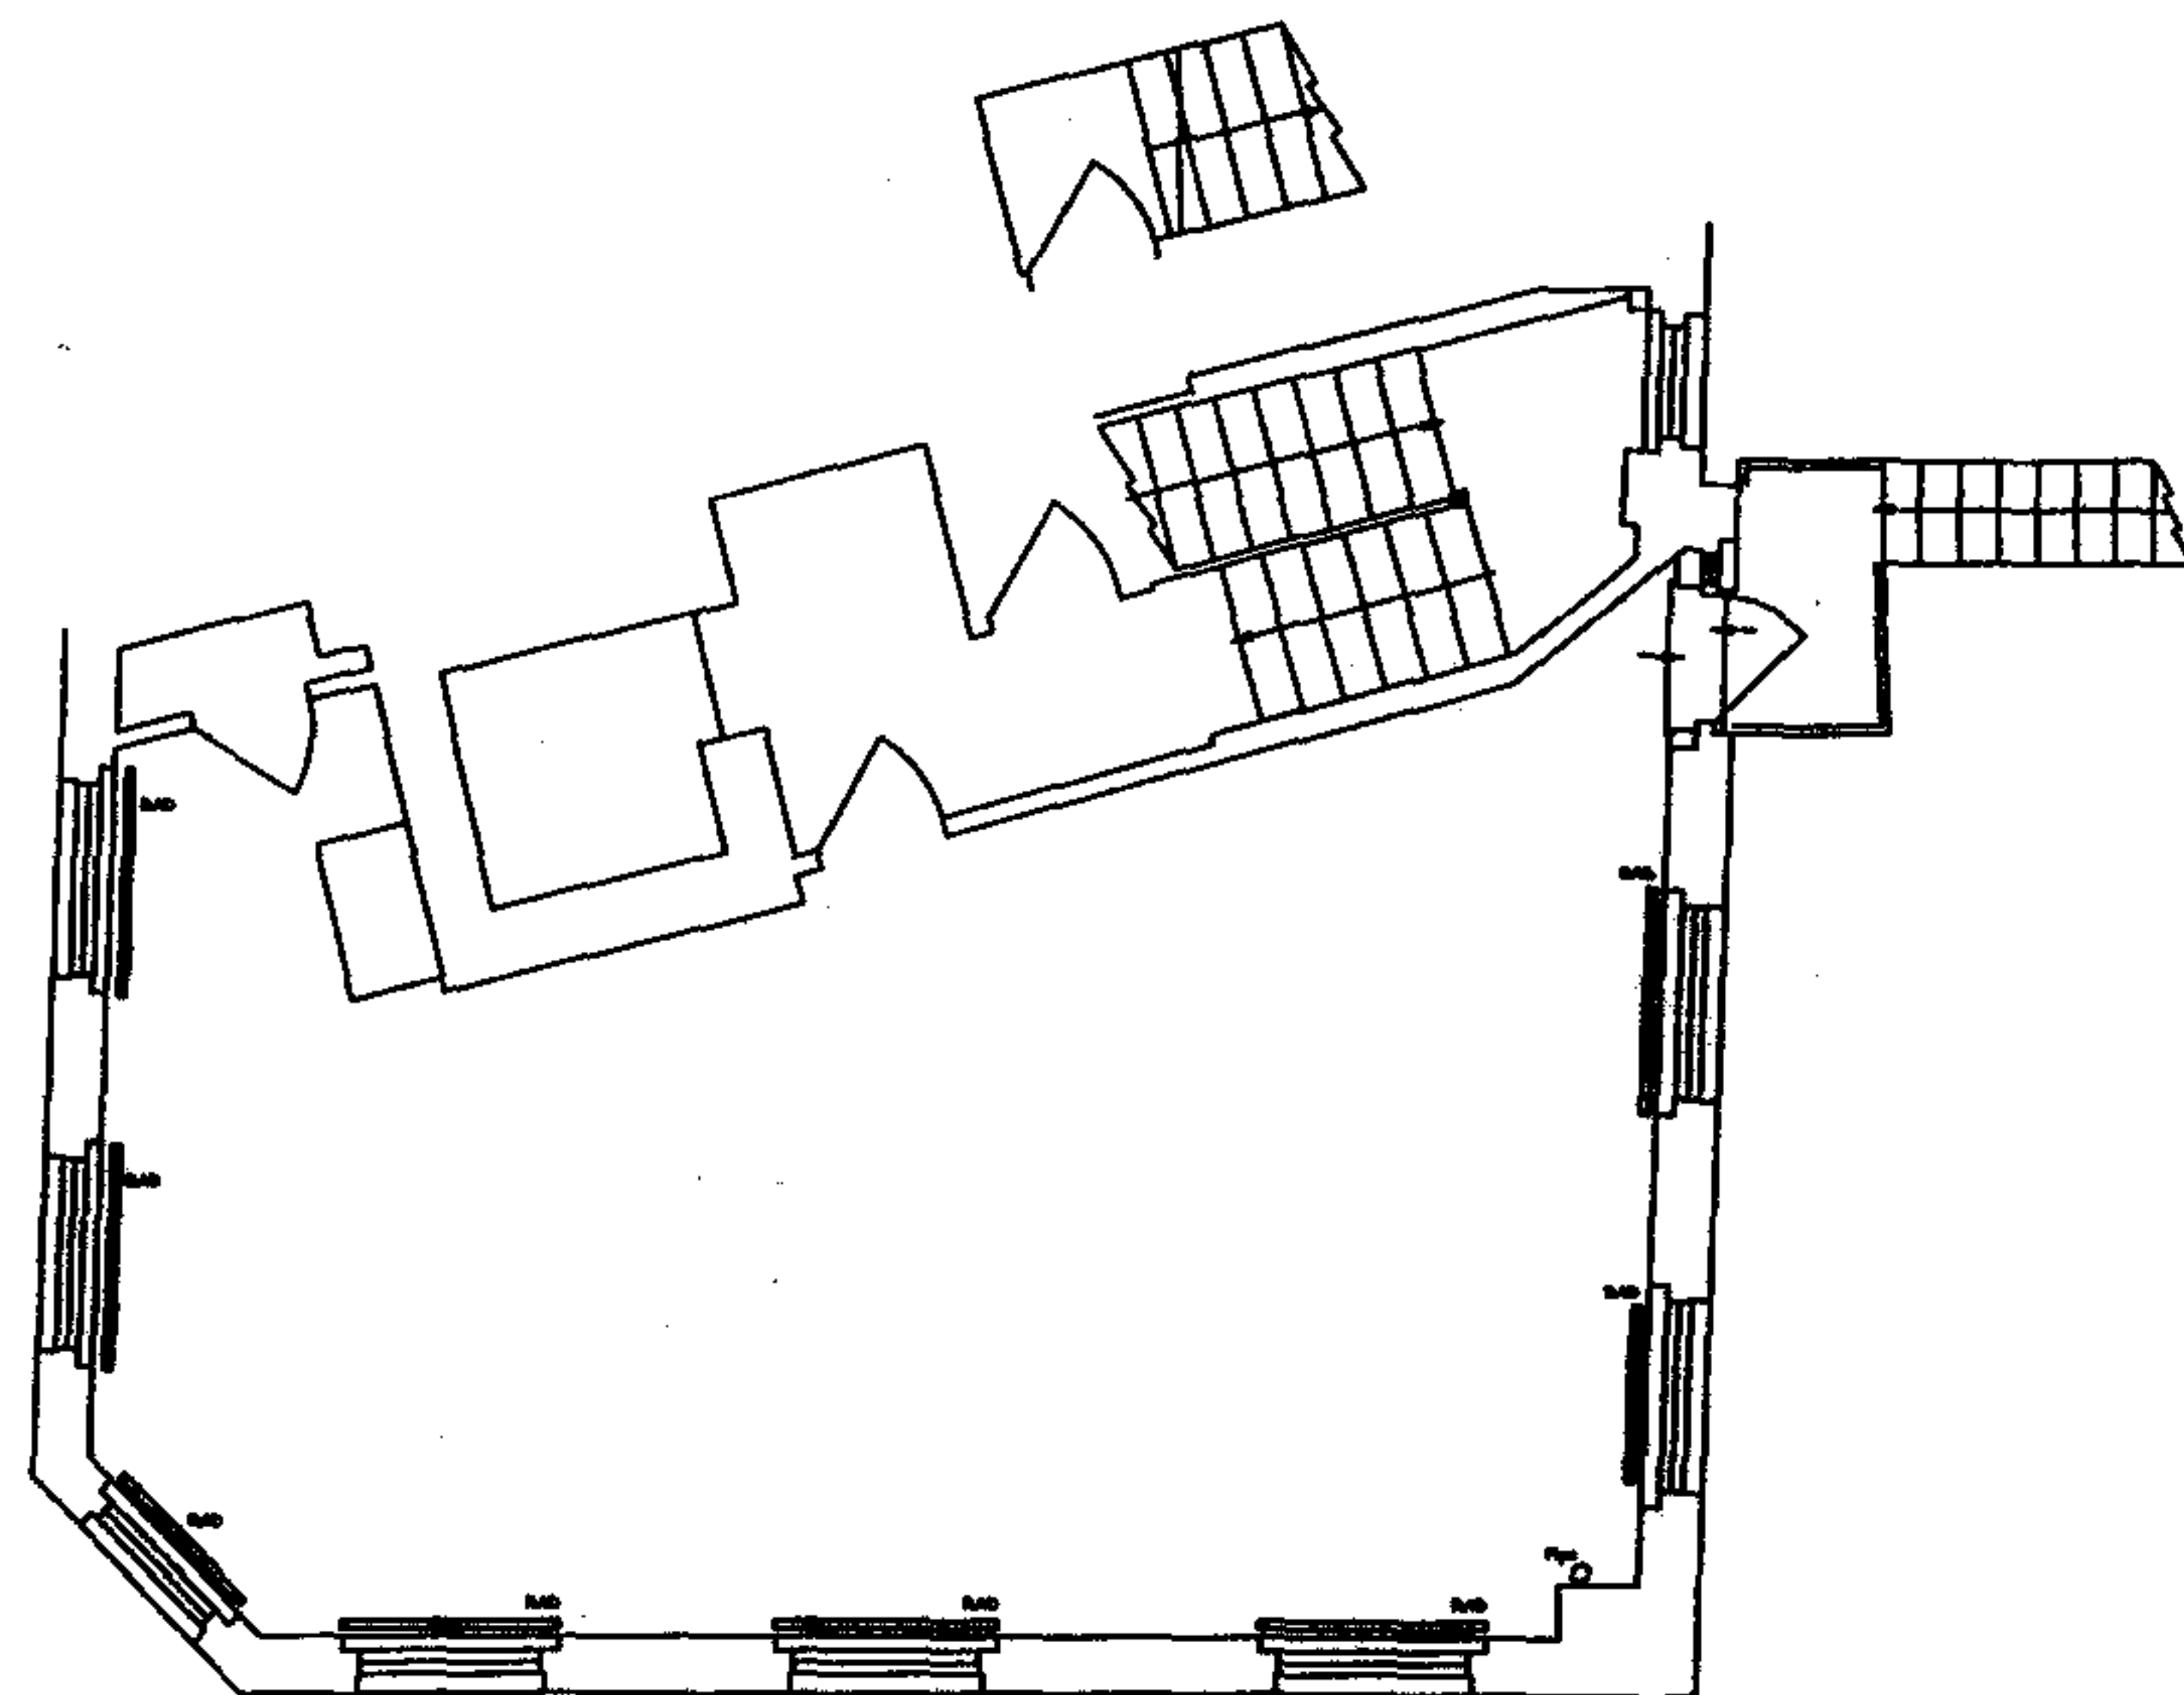

Drawing No.	Rev.
785 PL (0) 07	-

© Copyright Curt la Tourelle Architects

NOTES:
All dimensions to be checked on site, not scaled from this drawing.

Any discrepancies on this drawing with other contract documents to be reported immediately to the Contract Administrator for clarification.

RECEIVED
28 MAR 2007

CURL • LA TOURELLE • ARCHITECTS
80 LAMBLE STREET LONDON NW5 4AB
TEL 020 7287 0055 FAX 020 7284 0860
www.curl-la-tourelle.co.uk info@curl-la-tourelle.co.uk

Client
Camden Council


Job
1A COMMUNITY CENTRE
1A Rosebery Avenue
London EC1R 4SR

Drawing Title
Fourth Floor Plan Existing

Scale 1:100

Date	Drawn	Issued	Checked
Oct 27	NA		

Dwg. No.	Rev.
785 PL (0) 07	-

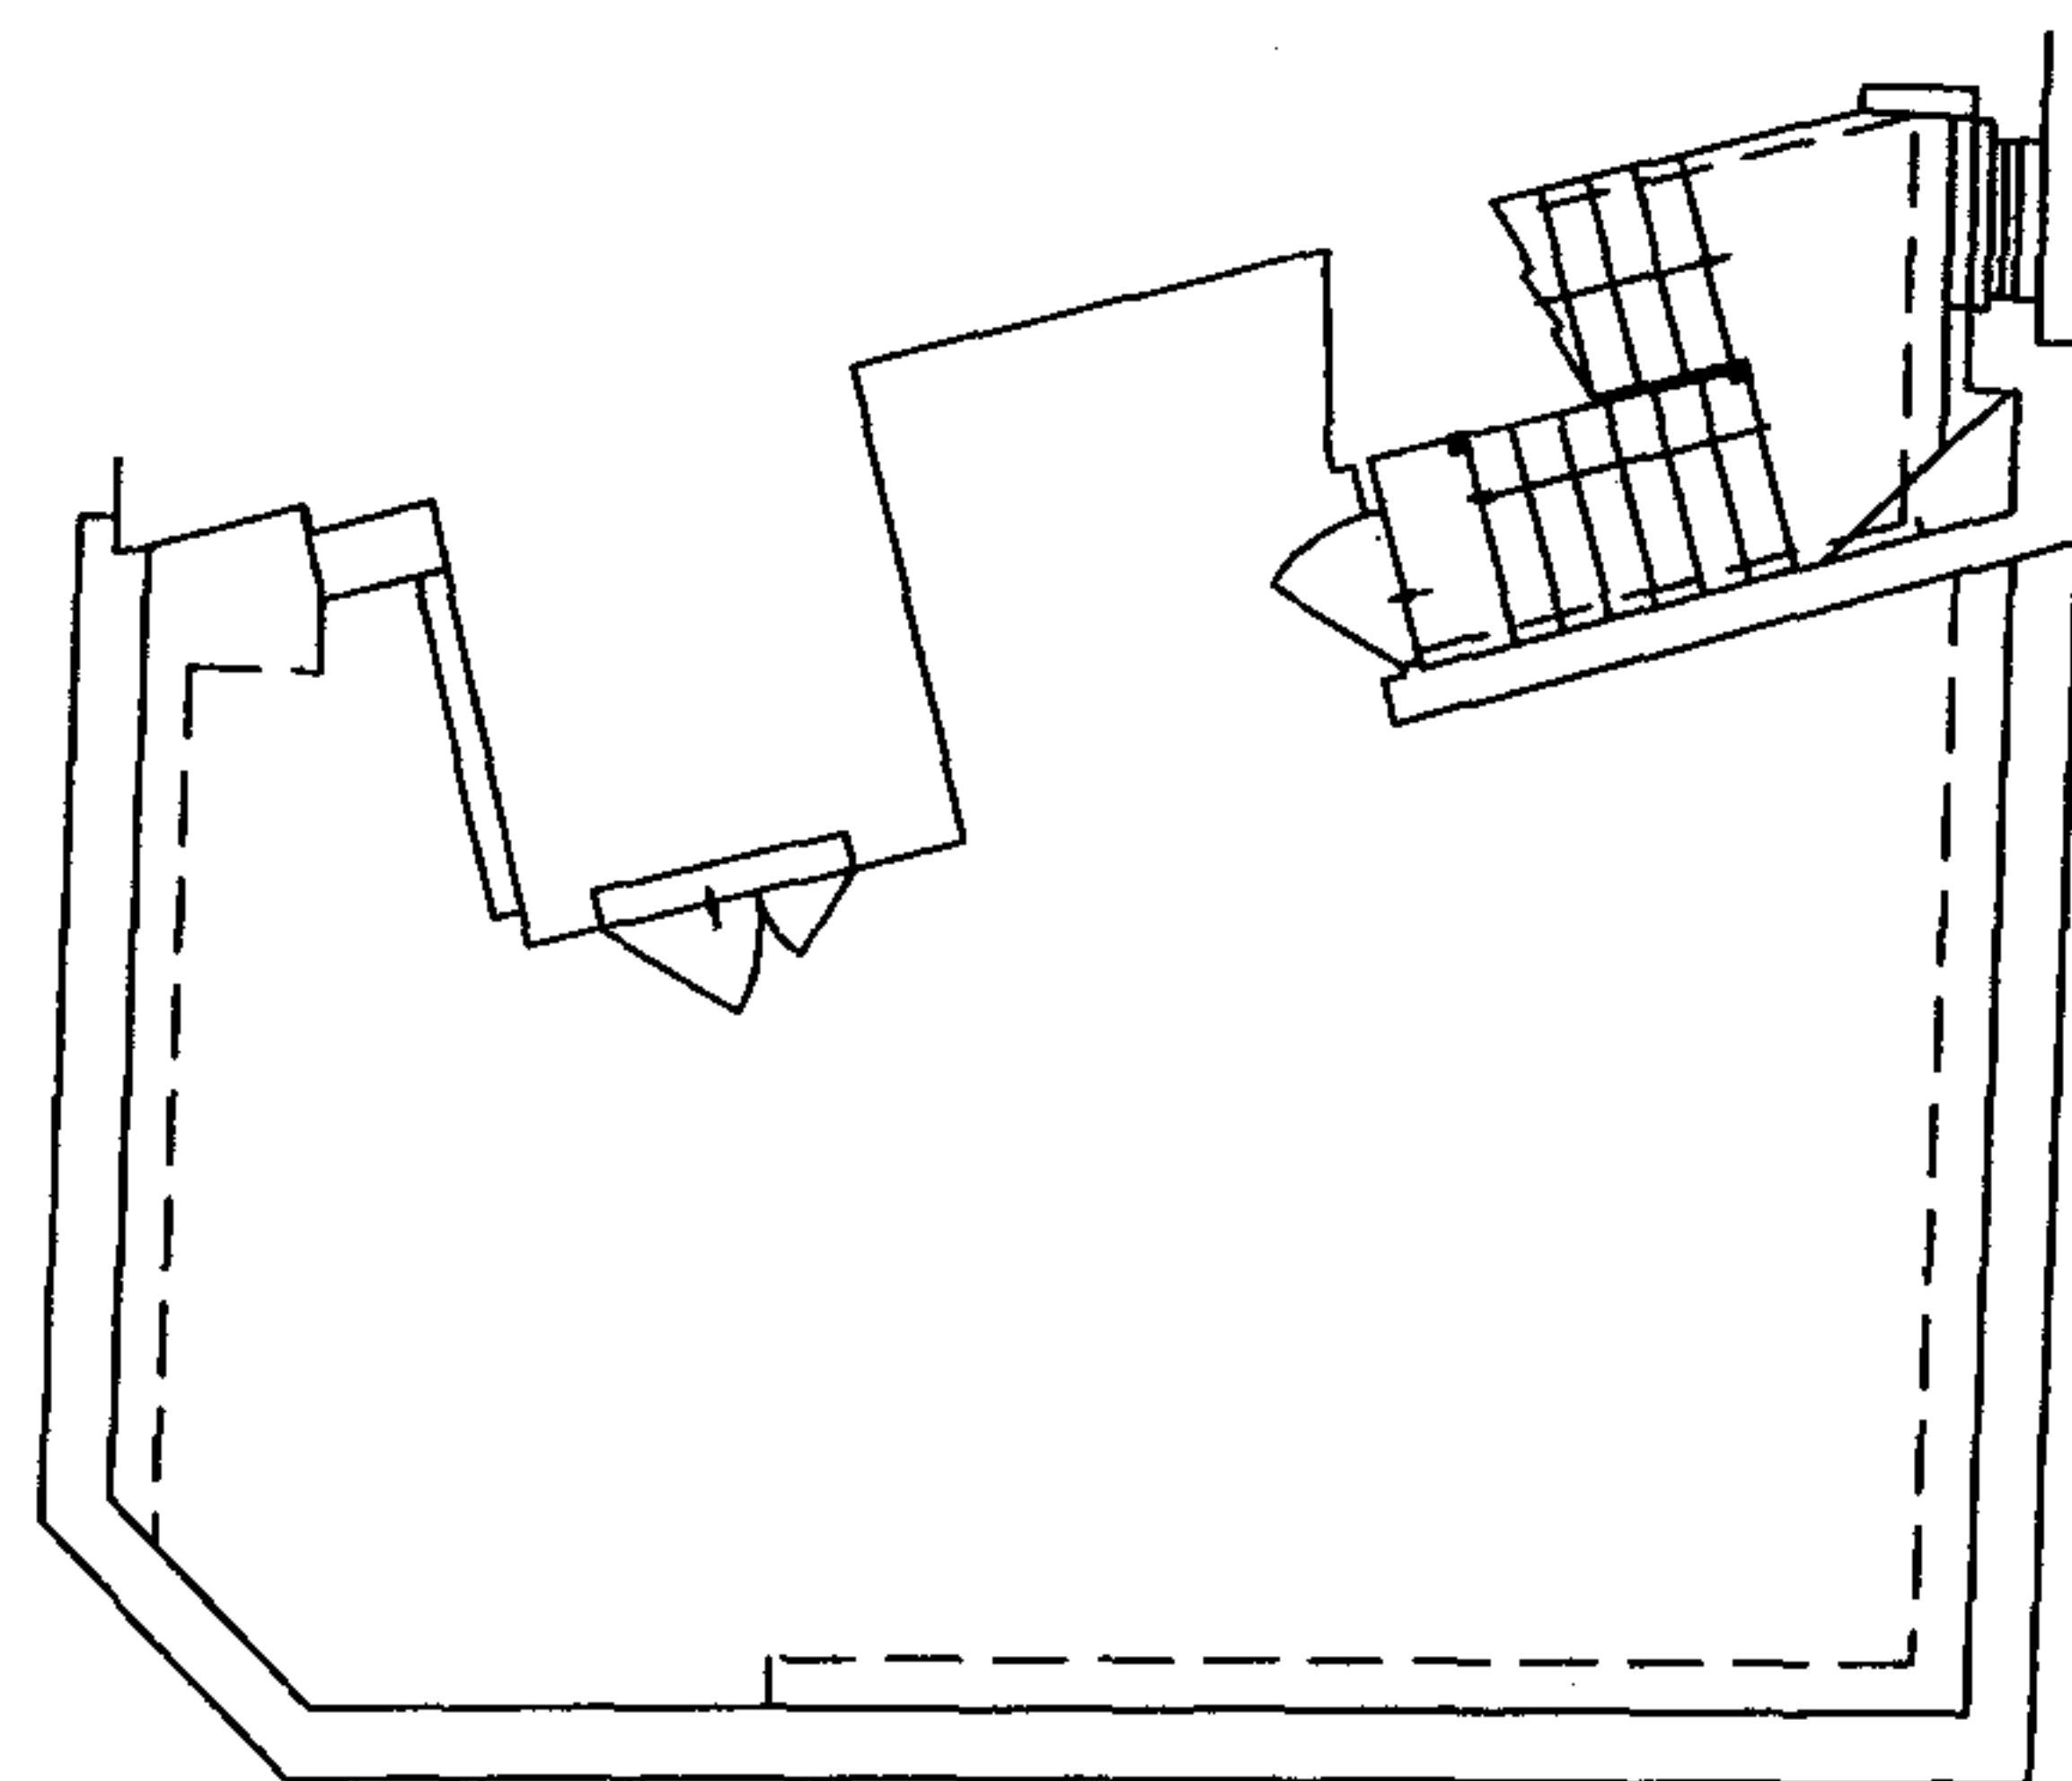

Drawing No.	Rev.
765 PL (0) 08	-

© Copyright Curl in Tourelle Architects

NOTES:
All dimensions to be checked on site, not scaled from this drawing.

Any discrepancies on this drawing with other contract documents to be reported immediately to the Contract Administrator for clarification.

RECEIVED
28 MAR 2007

CURL • LA TOURELLE • ARCHITECT
80 LAMBLE STREET LONDON NW5 4
TEL 020 7287 0055 FAX 020 7284 06
www.curlarchitects.co.uk mail@curlarchitects.co.uk

Client
Camden Council


Job
1A COMMUNITY CENTRE
1A Rosebery Avenue
London EC1R 4SR

Drawing Title
Roof Plan Existing


Scale 1:100

Date	Drawn	Issued	Checked
Oct 27	NA		


Org. No.	Rev.
765 PL (0) 08	-

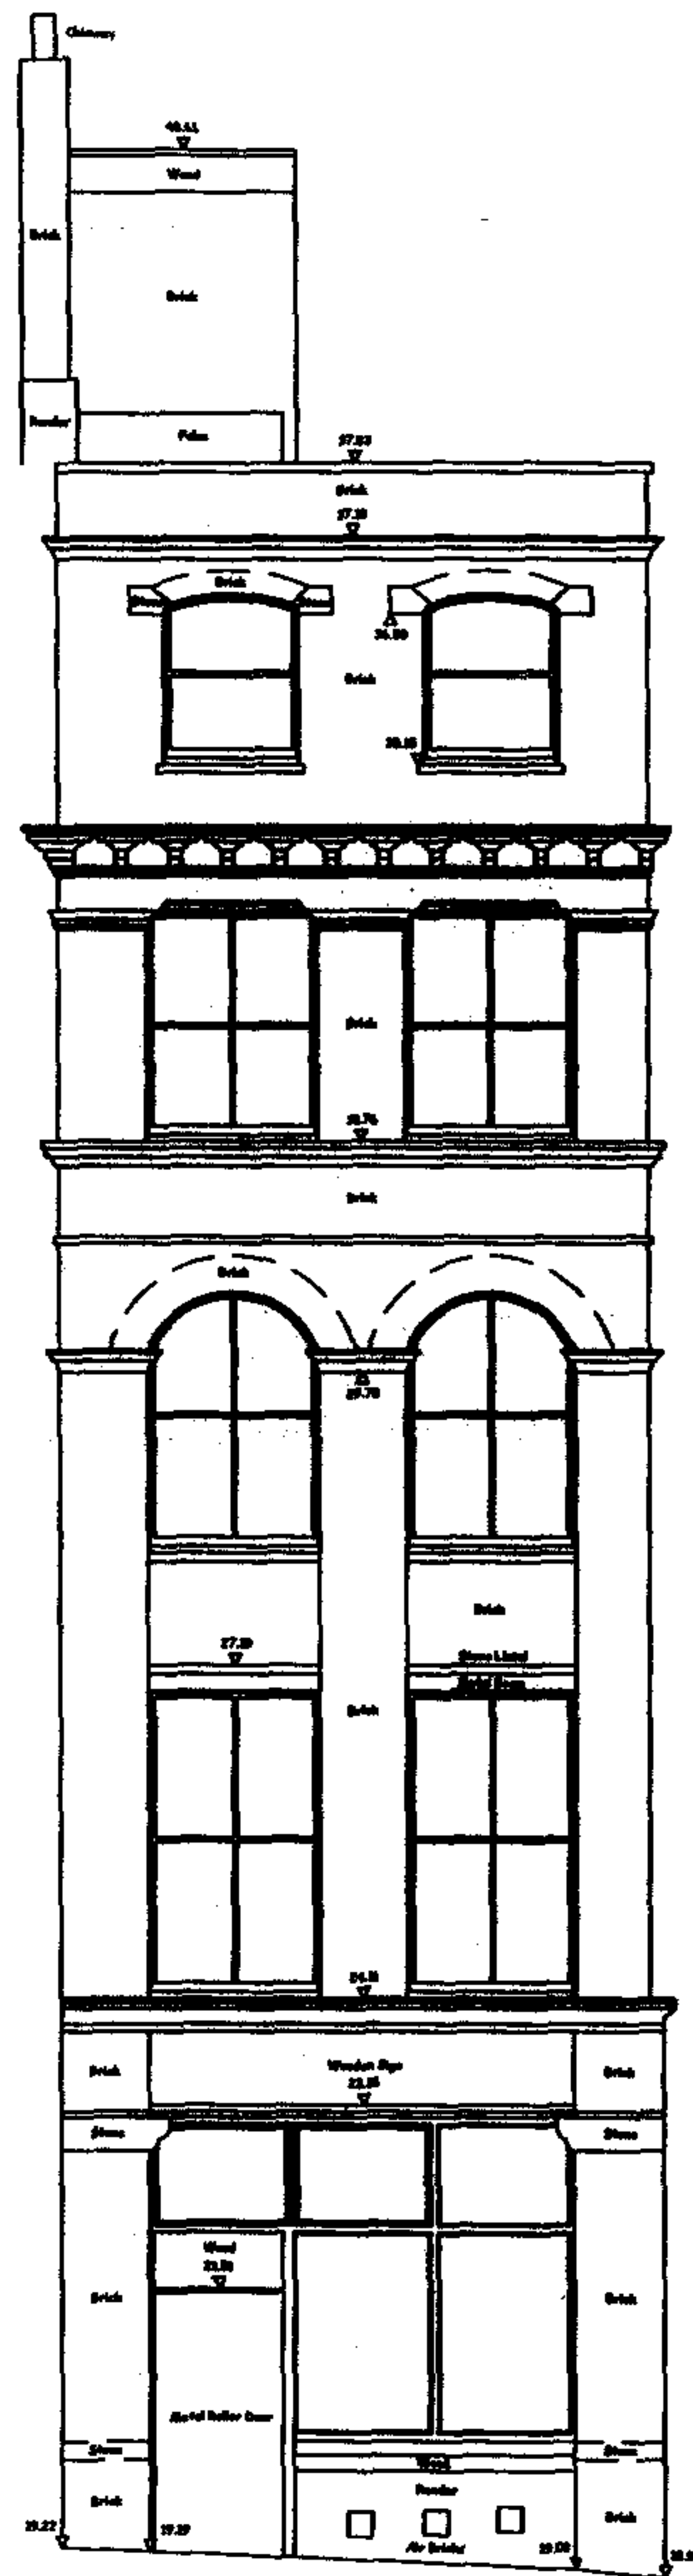

Front Elevation

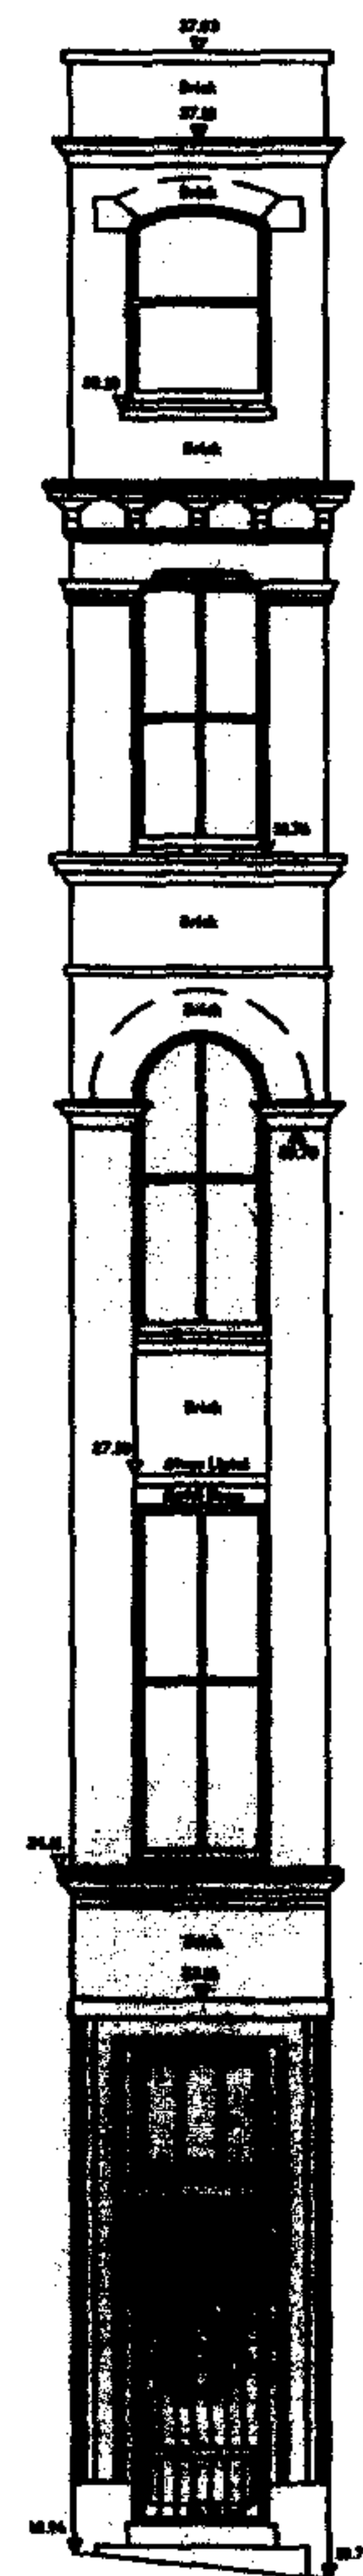

Front Elevation

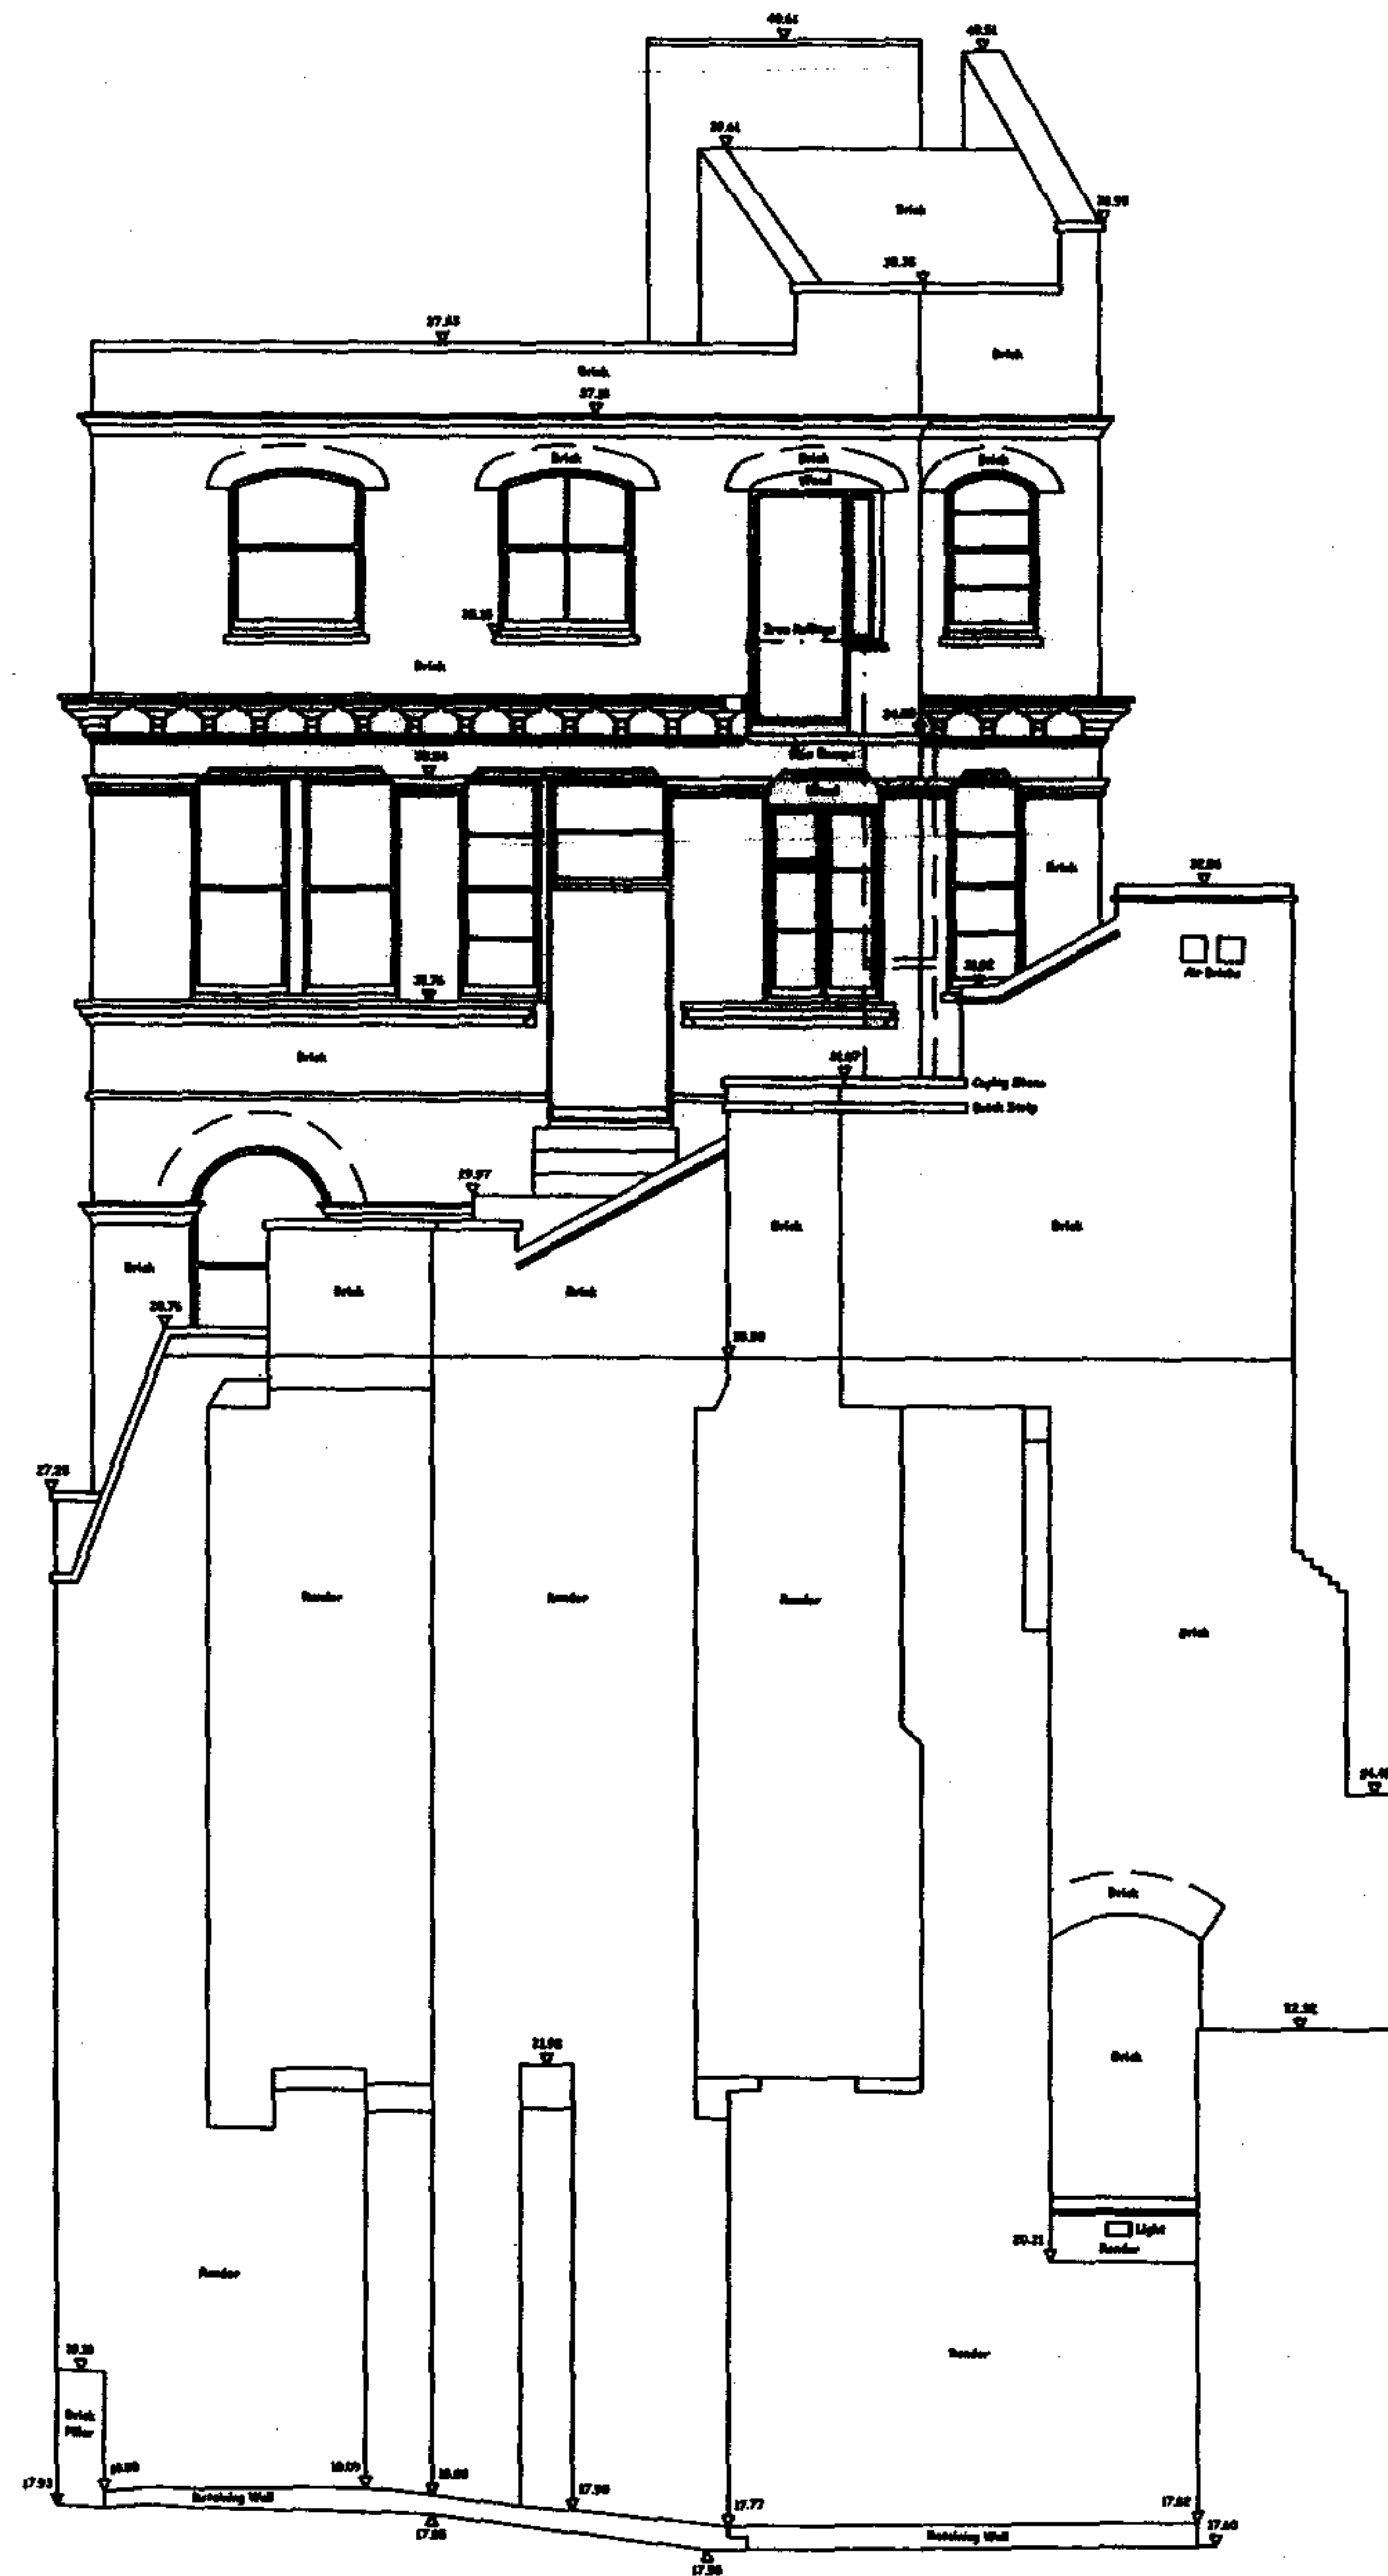

Rear Elevation

Drawing No.	Rev.
765 PL (0) 09	-

© Copyright Curl & Tourelle Architects

NOTES:
All dimensions to be checked on site, not scaled from this drawing.

Any discrepancies on this drawing with other contract documents to be reported immediately to the Contract Administrator for clarification.

RECEIVED
28 MAR 2007

A 06.1.06 NY Existing front door added (detail removed)

CURL & LA TOURELLE ARCHITECTS
80 LAMBIE STREET LONDON NW5 4AB
TEL 020 7267 0055 FAX 020 7284 0880
www.curlandla.com info@curlandla.com

Client
Camden Council

Job
1A COMMUNITY CENTRE
1A Rosebery Avenue
London EC1R 4SR

Drawing Title
Front & Rear Elevations Existing

Scale 1:100

Date	Drawn	Issued	Checked
Oct 27	NA		

Drg. No.	Rev.
765 PL (0) 09	A



Side Elevation

Drawing No.	Rev.
765 PL (0) 11	A

© Copyright Curl La Tourelle Architects

NOTES:
All dimensions to be checked on site, not scaled from this drawing.

Any discrepancy on this drawing with other contract documents to be reported immediately to the Contract Administrator for clarification.

RECEIVED
28 MAR 2007

A	Rev. 01	adding plant, millage and metal canopy added to canopy
Rev.	Date	By

CURL • LA TOURELLE • ARCHITECT
80 LAMBIE STREET LONDON NW5 4JE
TEL 020 7287 0055 FAX 020 7284 0051
www.curl-la-tourelle.co.uk email@curl-la-tourelle.co.uk

Client
Camden Council

Job
1A COMMUNITY CENTRE
1A Rosebery Avenue
London EC1R 4SR

Drawing Title
Side Elevation SE Existing

Scale 1:100

Date	Drawn	Issued	Checked
Oct 27	NA		

Drg. No.	Rev.
765 PL (0) 11	A