

D	05/02/07	Rev Planning Application	
C	01/02/07	Revolved for planning application	
B	03/02/07	Revolved for planning application	
A	11 Nov 06	shown the intended uses of the parking spaces + garage shown demolished + revised north line of windows on Laystall Street to direct instruction	
Rev	Date	By/Comments	John

CURL • LA TOURELLE • ARCHITECTS
80 LAMELE STREET LONDON NW5 4AB
TEL 020 7267 0055 FAX 020 7264 0660
www.curl-la-tourelle.co.uk curl@curl-la-tourelle.co.uk


Client
LONDON BOROUGH OF CAMDEN

Job
1A COMMUNITY CENTRE

1A Rosebery Avenue
London EC1R 4SR

Drawing No.	Rev.
765 PL (0) 15	D

© Copyright Curl La Tourelle Architects

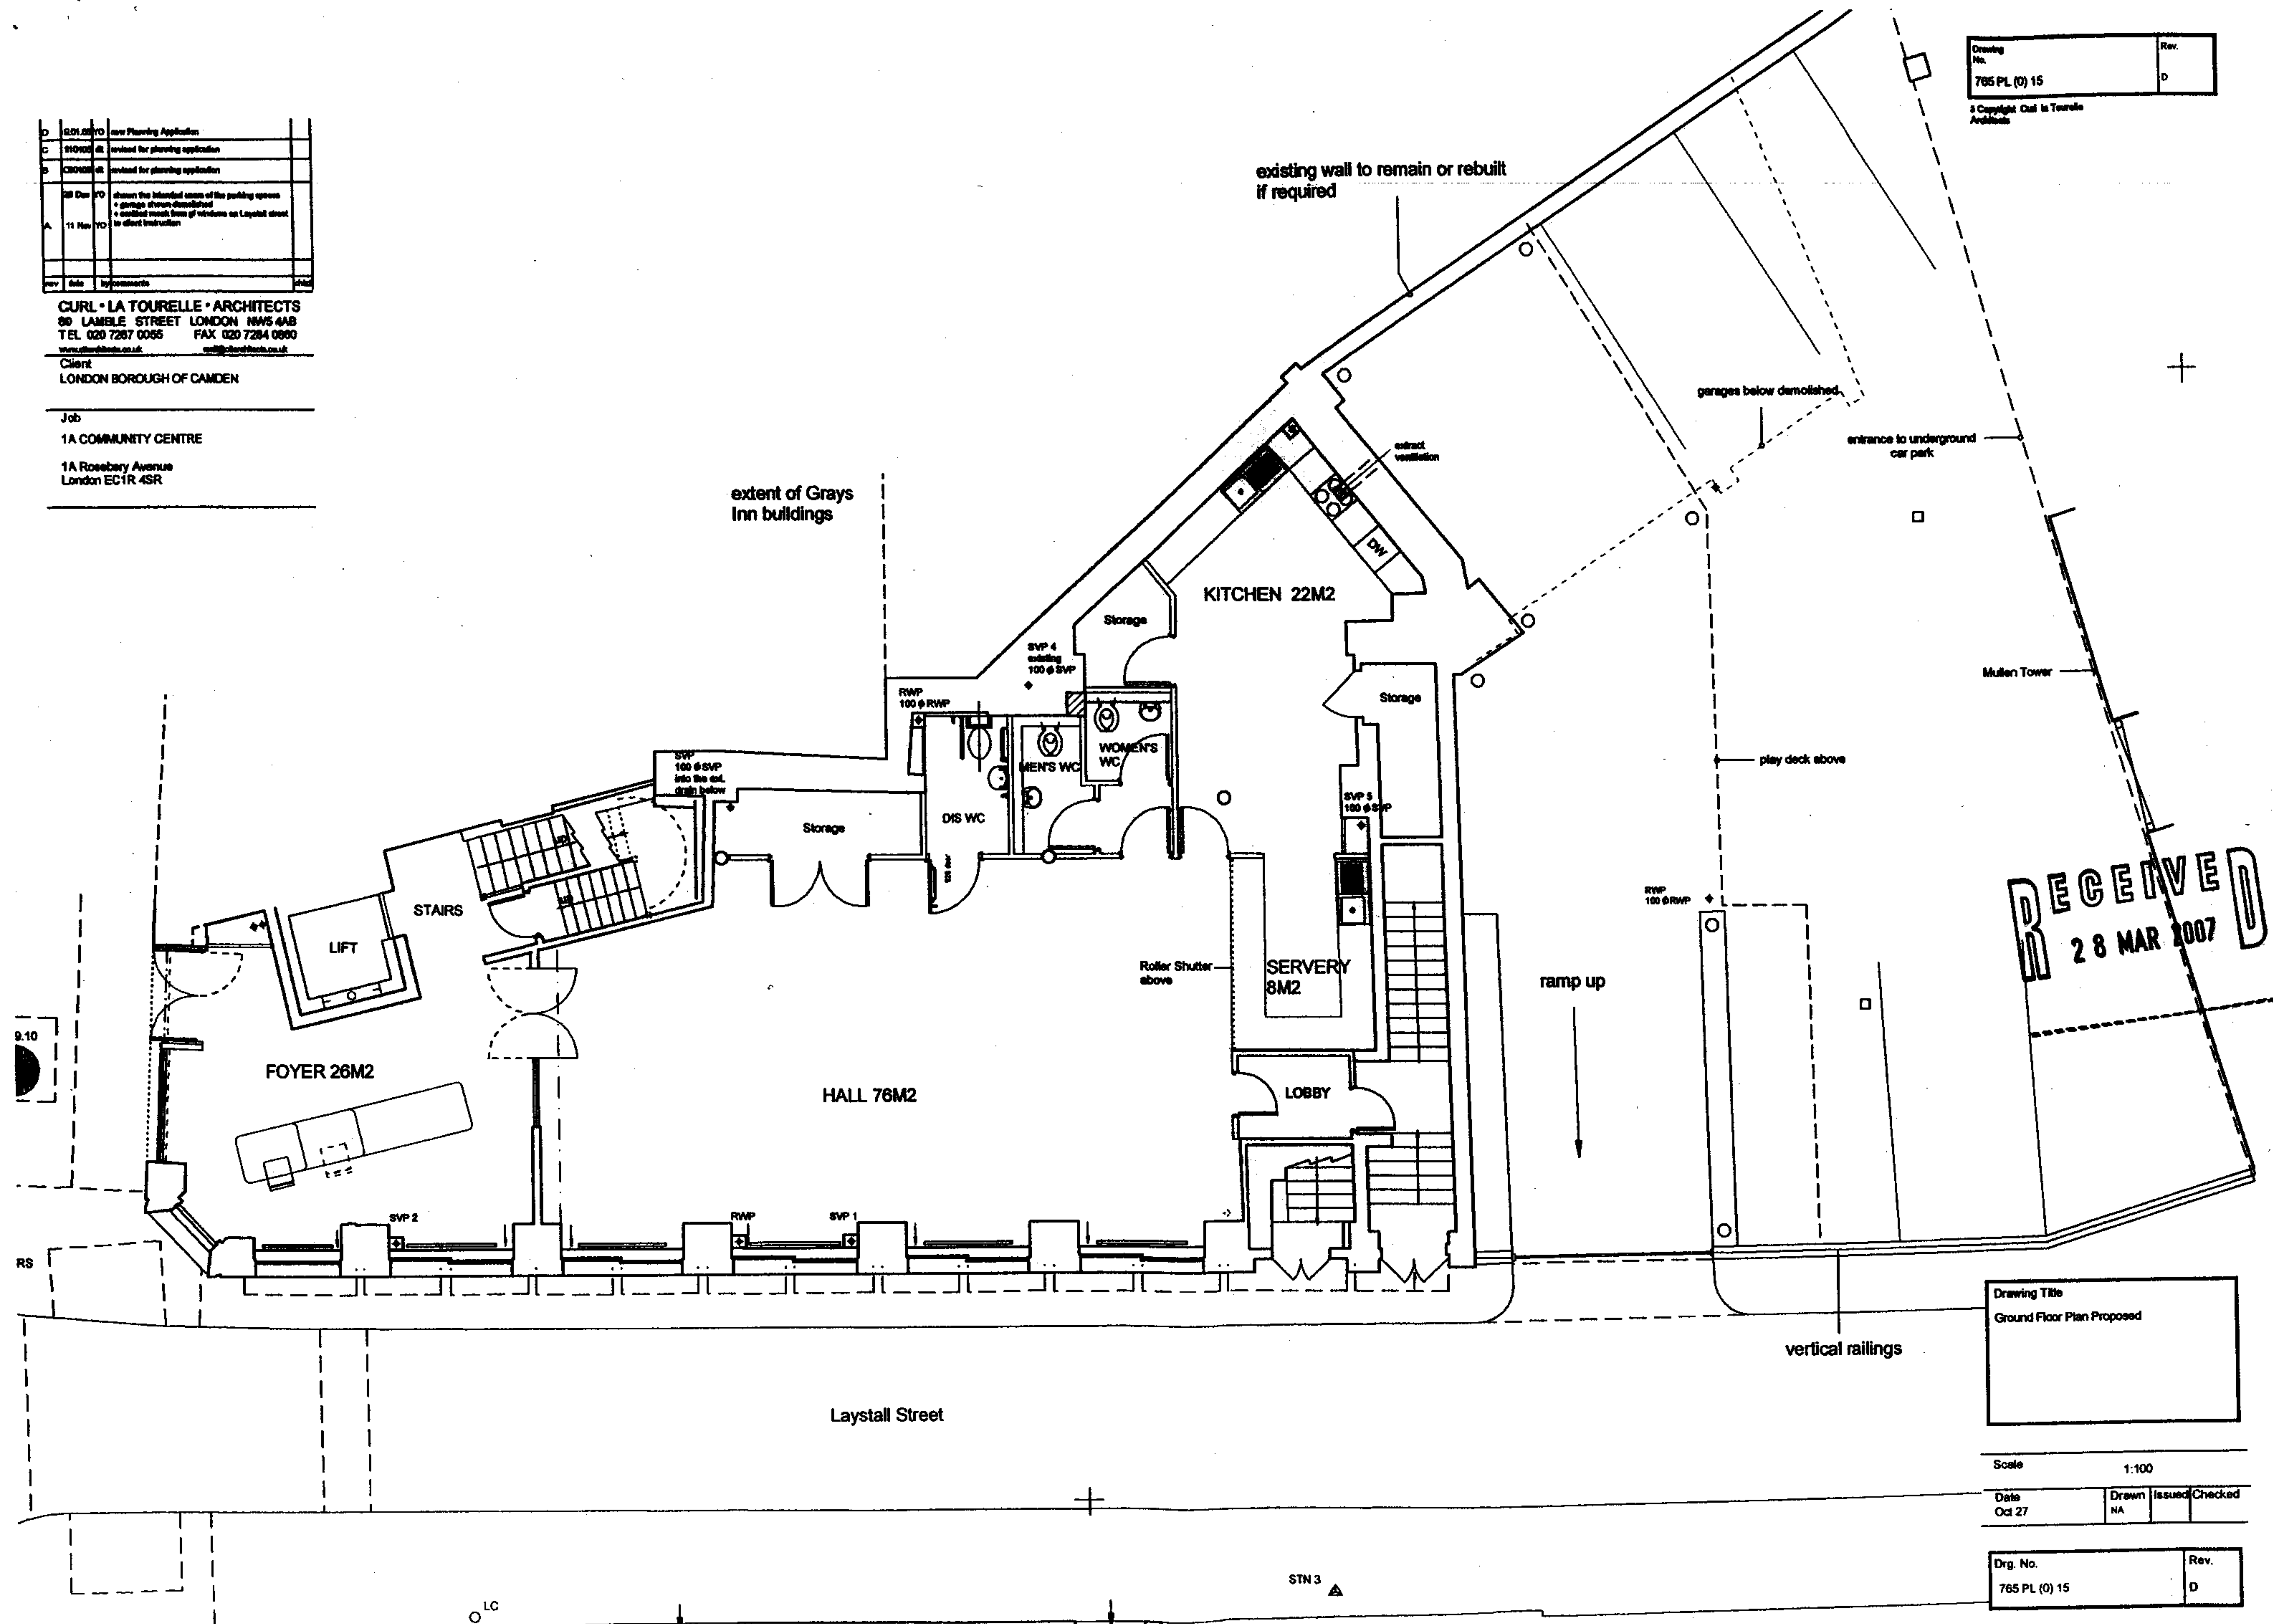


Drawing Title
Ground Floor Plan Proposed

Scale 1:100

Date	Drawn	Issued	Checked
Oct 27	NA		

Drq. No.	Rev.
765 PL (0) 15	D

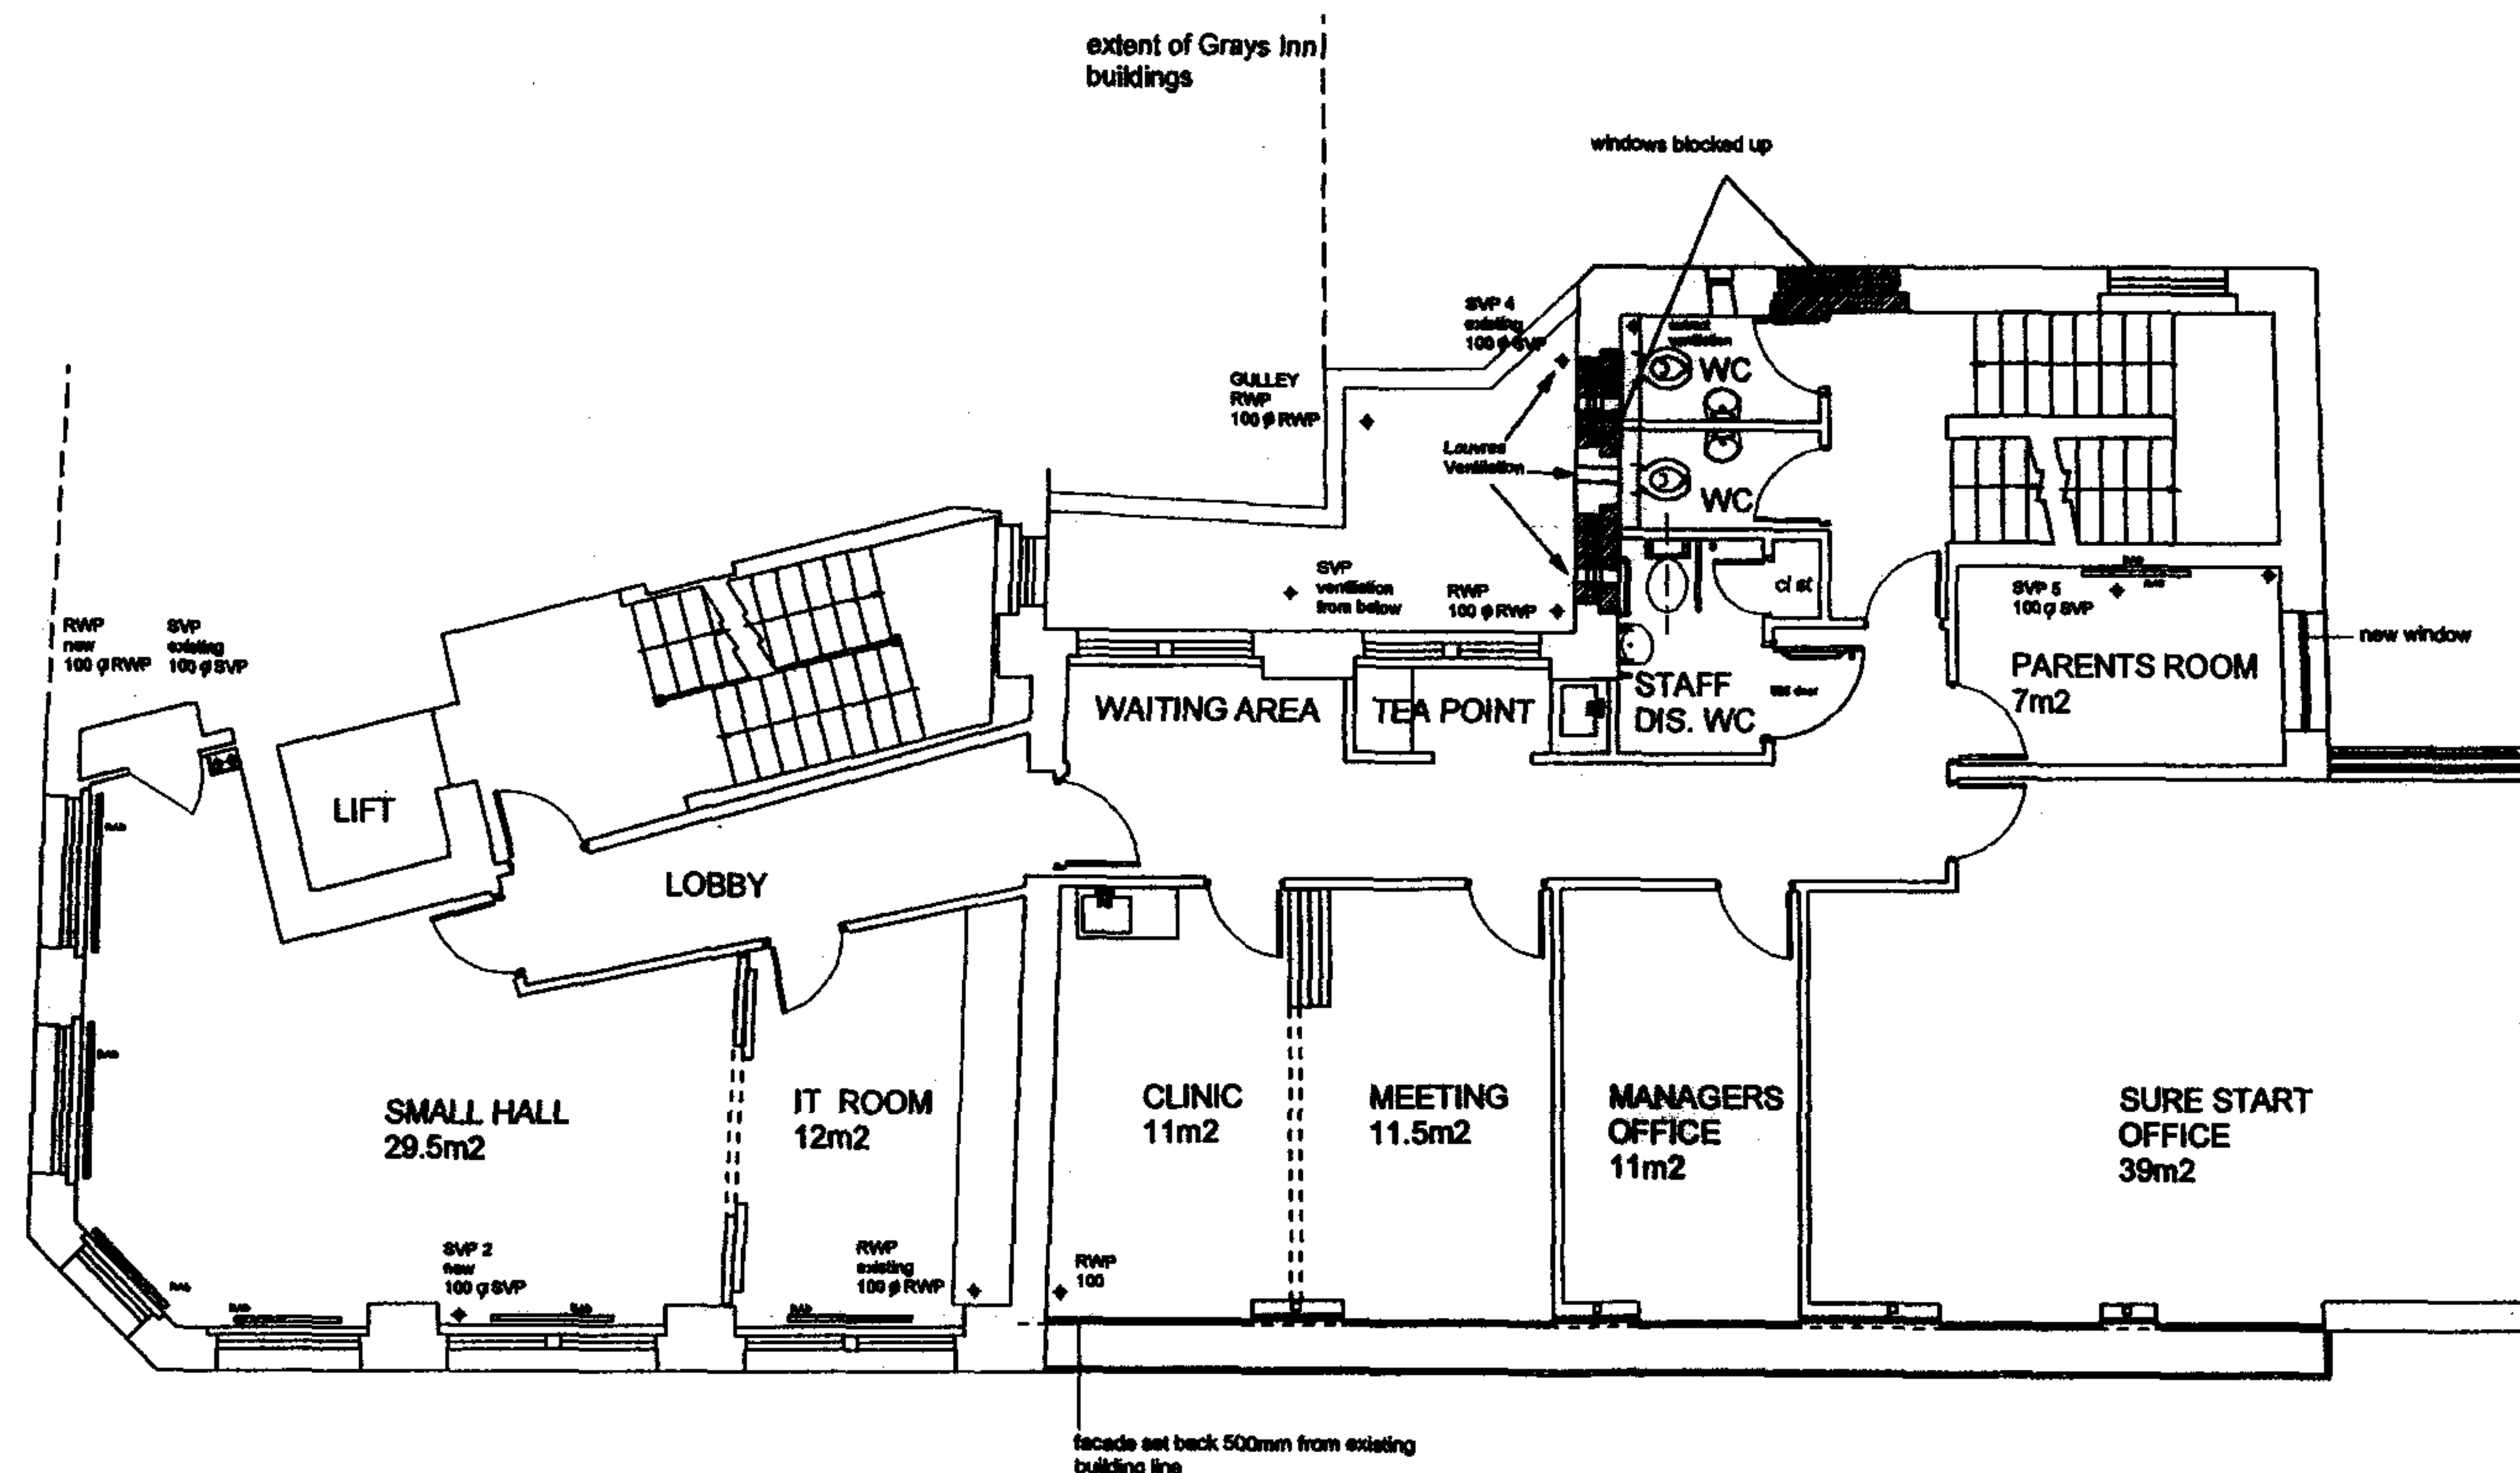

Drawing No.	Rev.
785 PL (0) 17	C

Copyright © 1997
Architects

NOTE:
All dimensions to be checked on site, not copied from this drawing.

Any discrepancies on this drawing with other contract documents to be reported immediately to the Contract Administrator for clarification.

RECEIVED
28 MAR 2007

C	Full Planning Application		
B	Partial Planning Application		
A	Full Planning Application		
Rev	Date	By	Remarks

CURL • LA TOURELLE • ARCHITECTS
80 LAMBLE STREET LONDON NW6 4AB
TEL 020 7267 0085 FAX 020 7264 0890
www.curl-la-tourelle.co.uk

Client
LONDON BOROUGH OF CAMDEN


Job
1A COMMUNITY CENTRE
1A Rosebery Avenue
London EC1R 4SR

Drawing Title
Second Floor Plan Proposed

Scale 1:100

Date October 27	Drawn NA	Issued	Checked
--------------------	-------------	--------	---------

Drg. No. 785 PL (0) 17	Rev. C
---------------------------	-----------

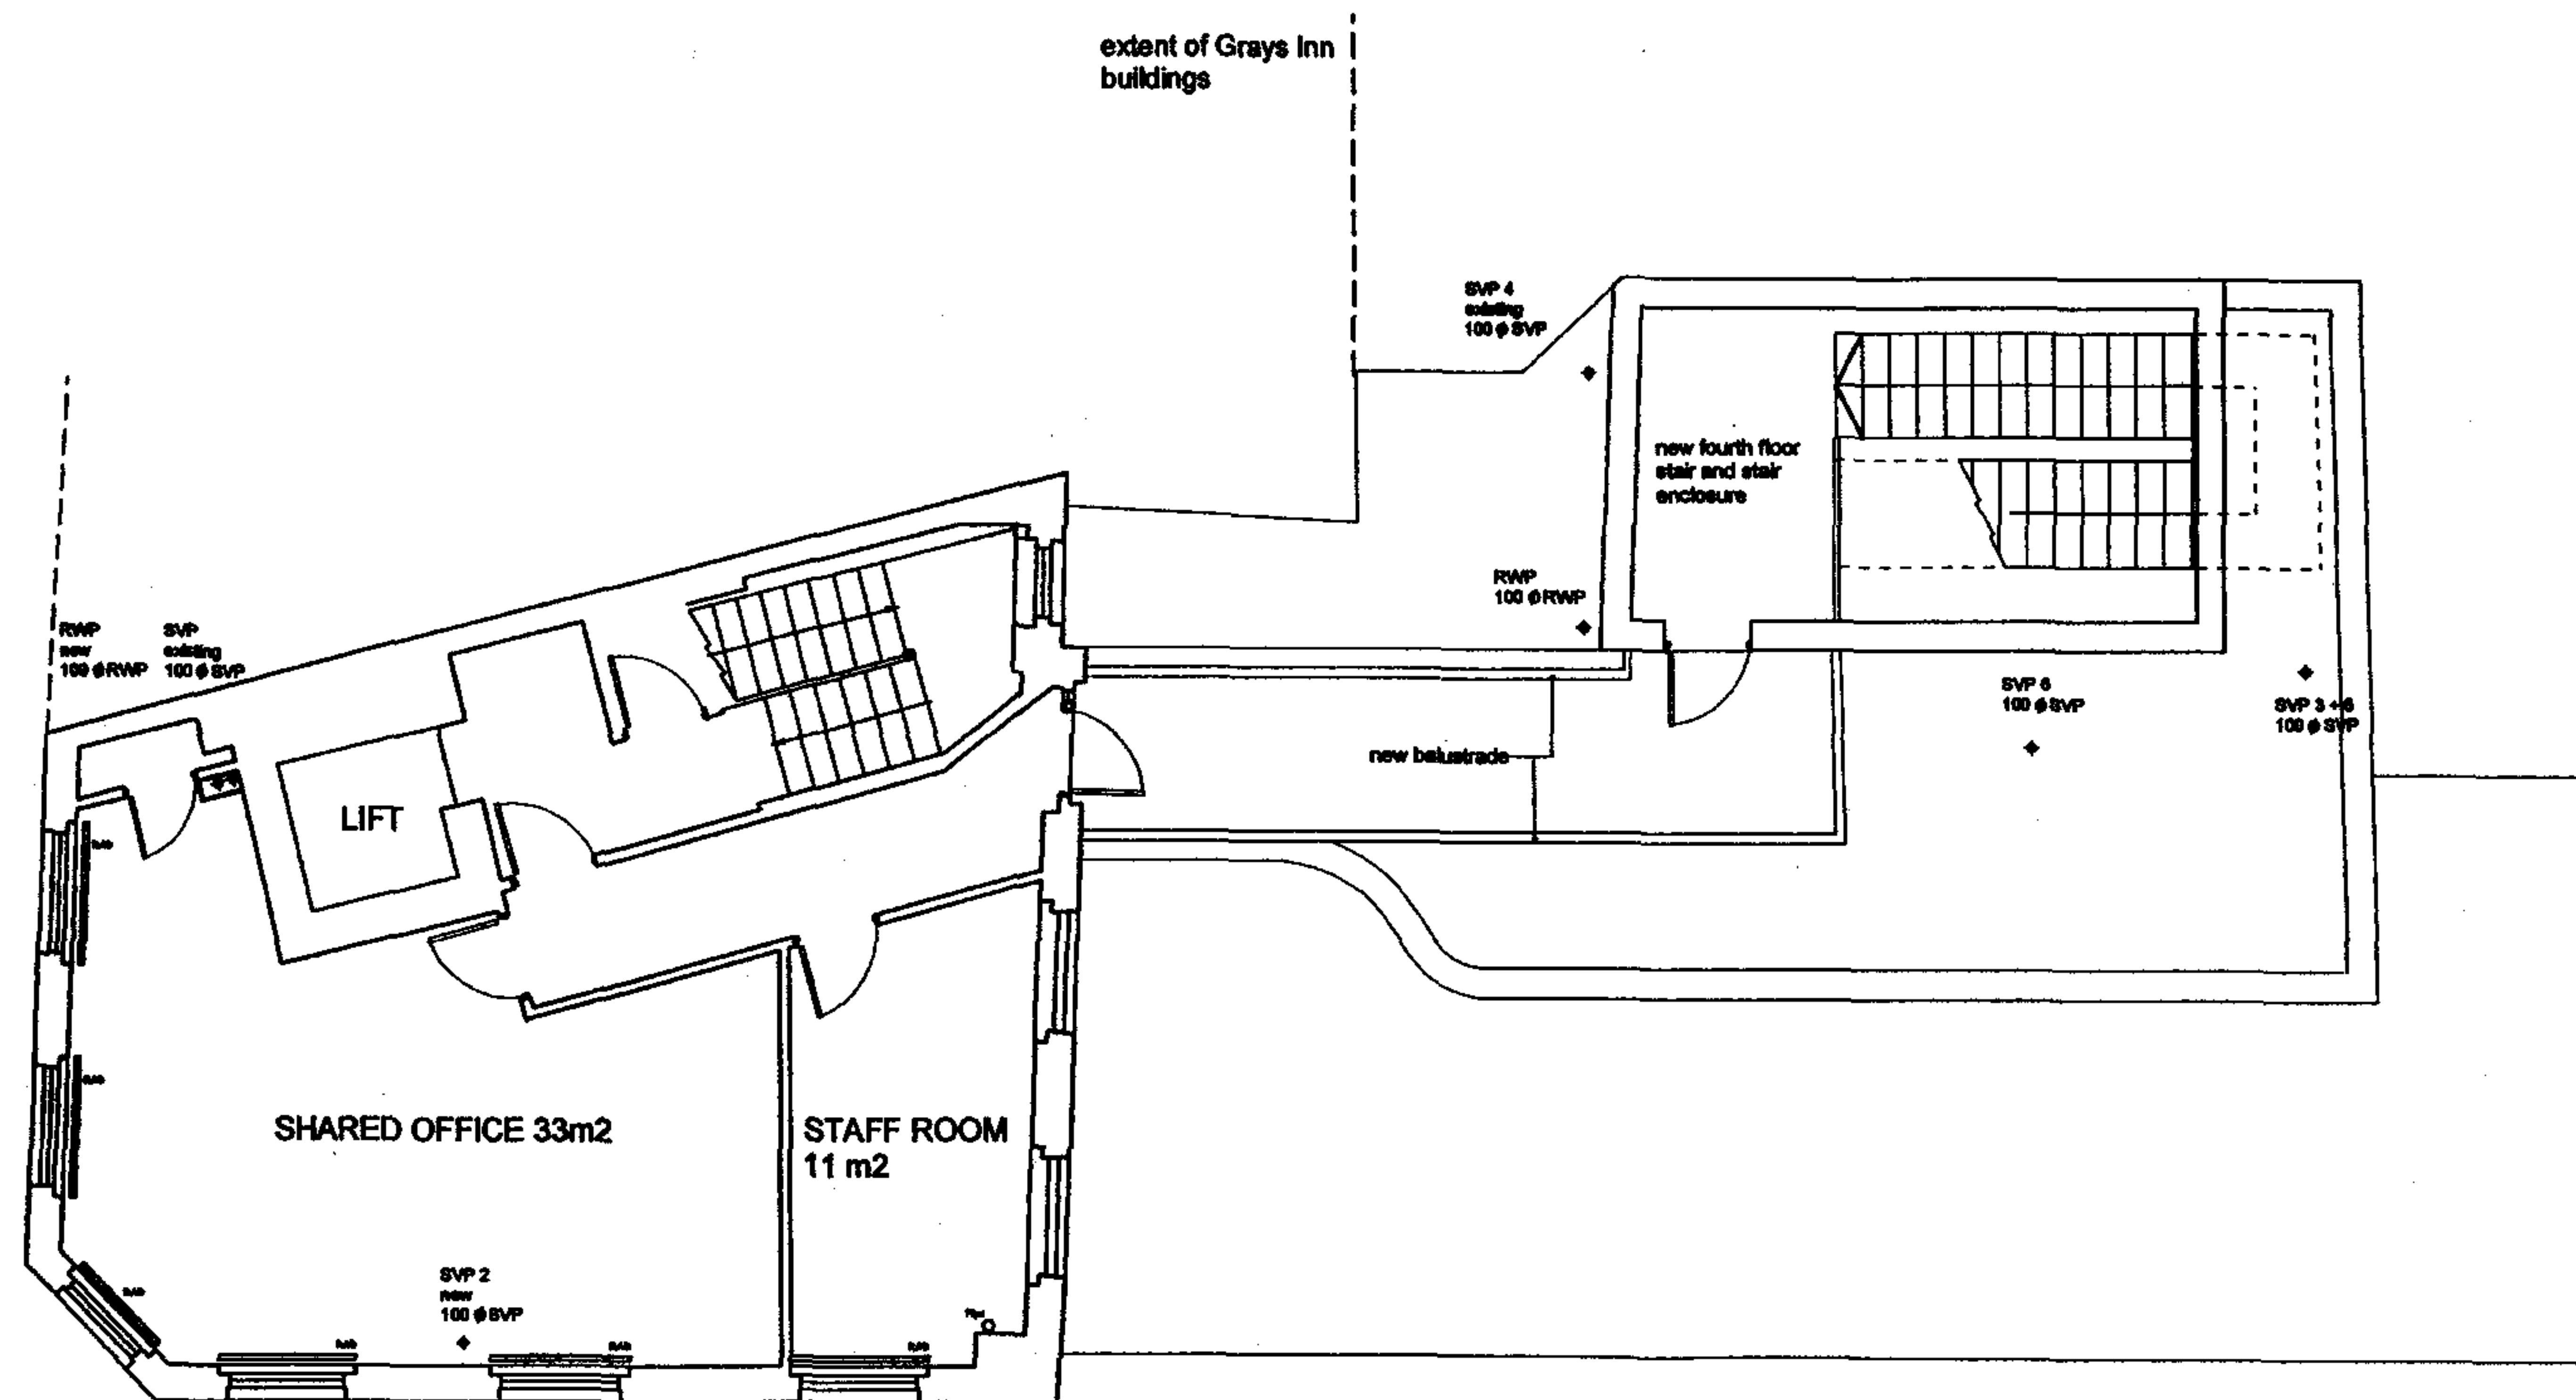

Drawing No.	Rev.
765 PL (0) 19	C

© Copyright Curl & Turrell Architects

NOTES:
All dimensions to be checked on site, not scaled from this drawing.

Any discrepancies on this drawing with other contract documents to be reported immediately to the Contract Administrator for distribution.

RECEIVED
28 MAR 2007

C 10.1.00 YD new planning application
B 10.1.00 YD stair case assembled to match Capital elevation
A 10.1.00 YD and back the wall to the playbox to let out the existing window

CURL • LA TOURELLE • ARCHITECTS
80 LAMBIE STREET LONDON NW5 4AB
TEL 020 7267 0055 FAX 020 7264 0060
www.curlandla-tourelle.co.uk mail@curlandla-tourelle.co.uk

Client
LONDON BOROUGH OF CAMDEN


Job
1A COMMUNITY CENTRE
1A Rosebery Avenue
London EC1R 4SR

Drawing Title
Fourth Floor Plan Proposed

Scale 1:100

Date October 27	Drawn NA	Issued	Checked
--------------------	-------------	--------	---------

Drg. No.	Rev.
765 PL (0) 19	C

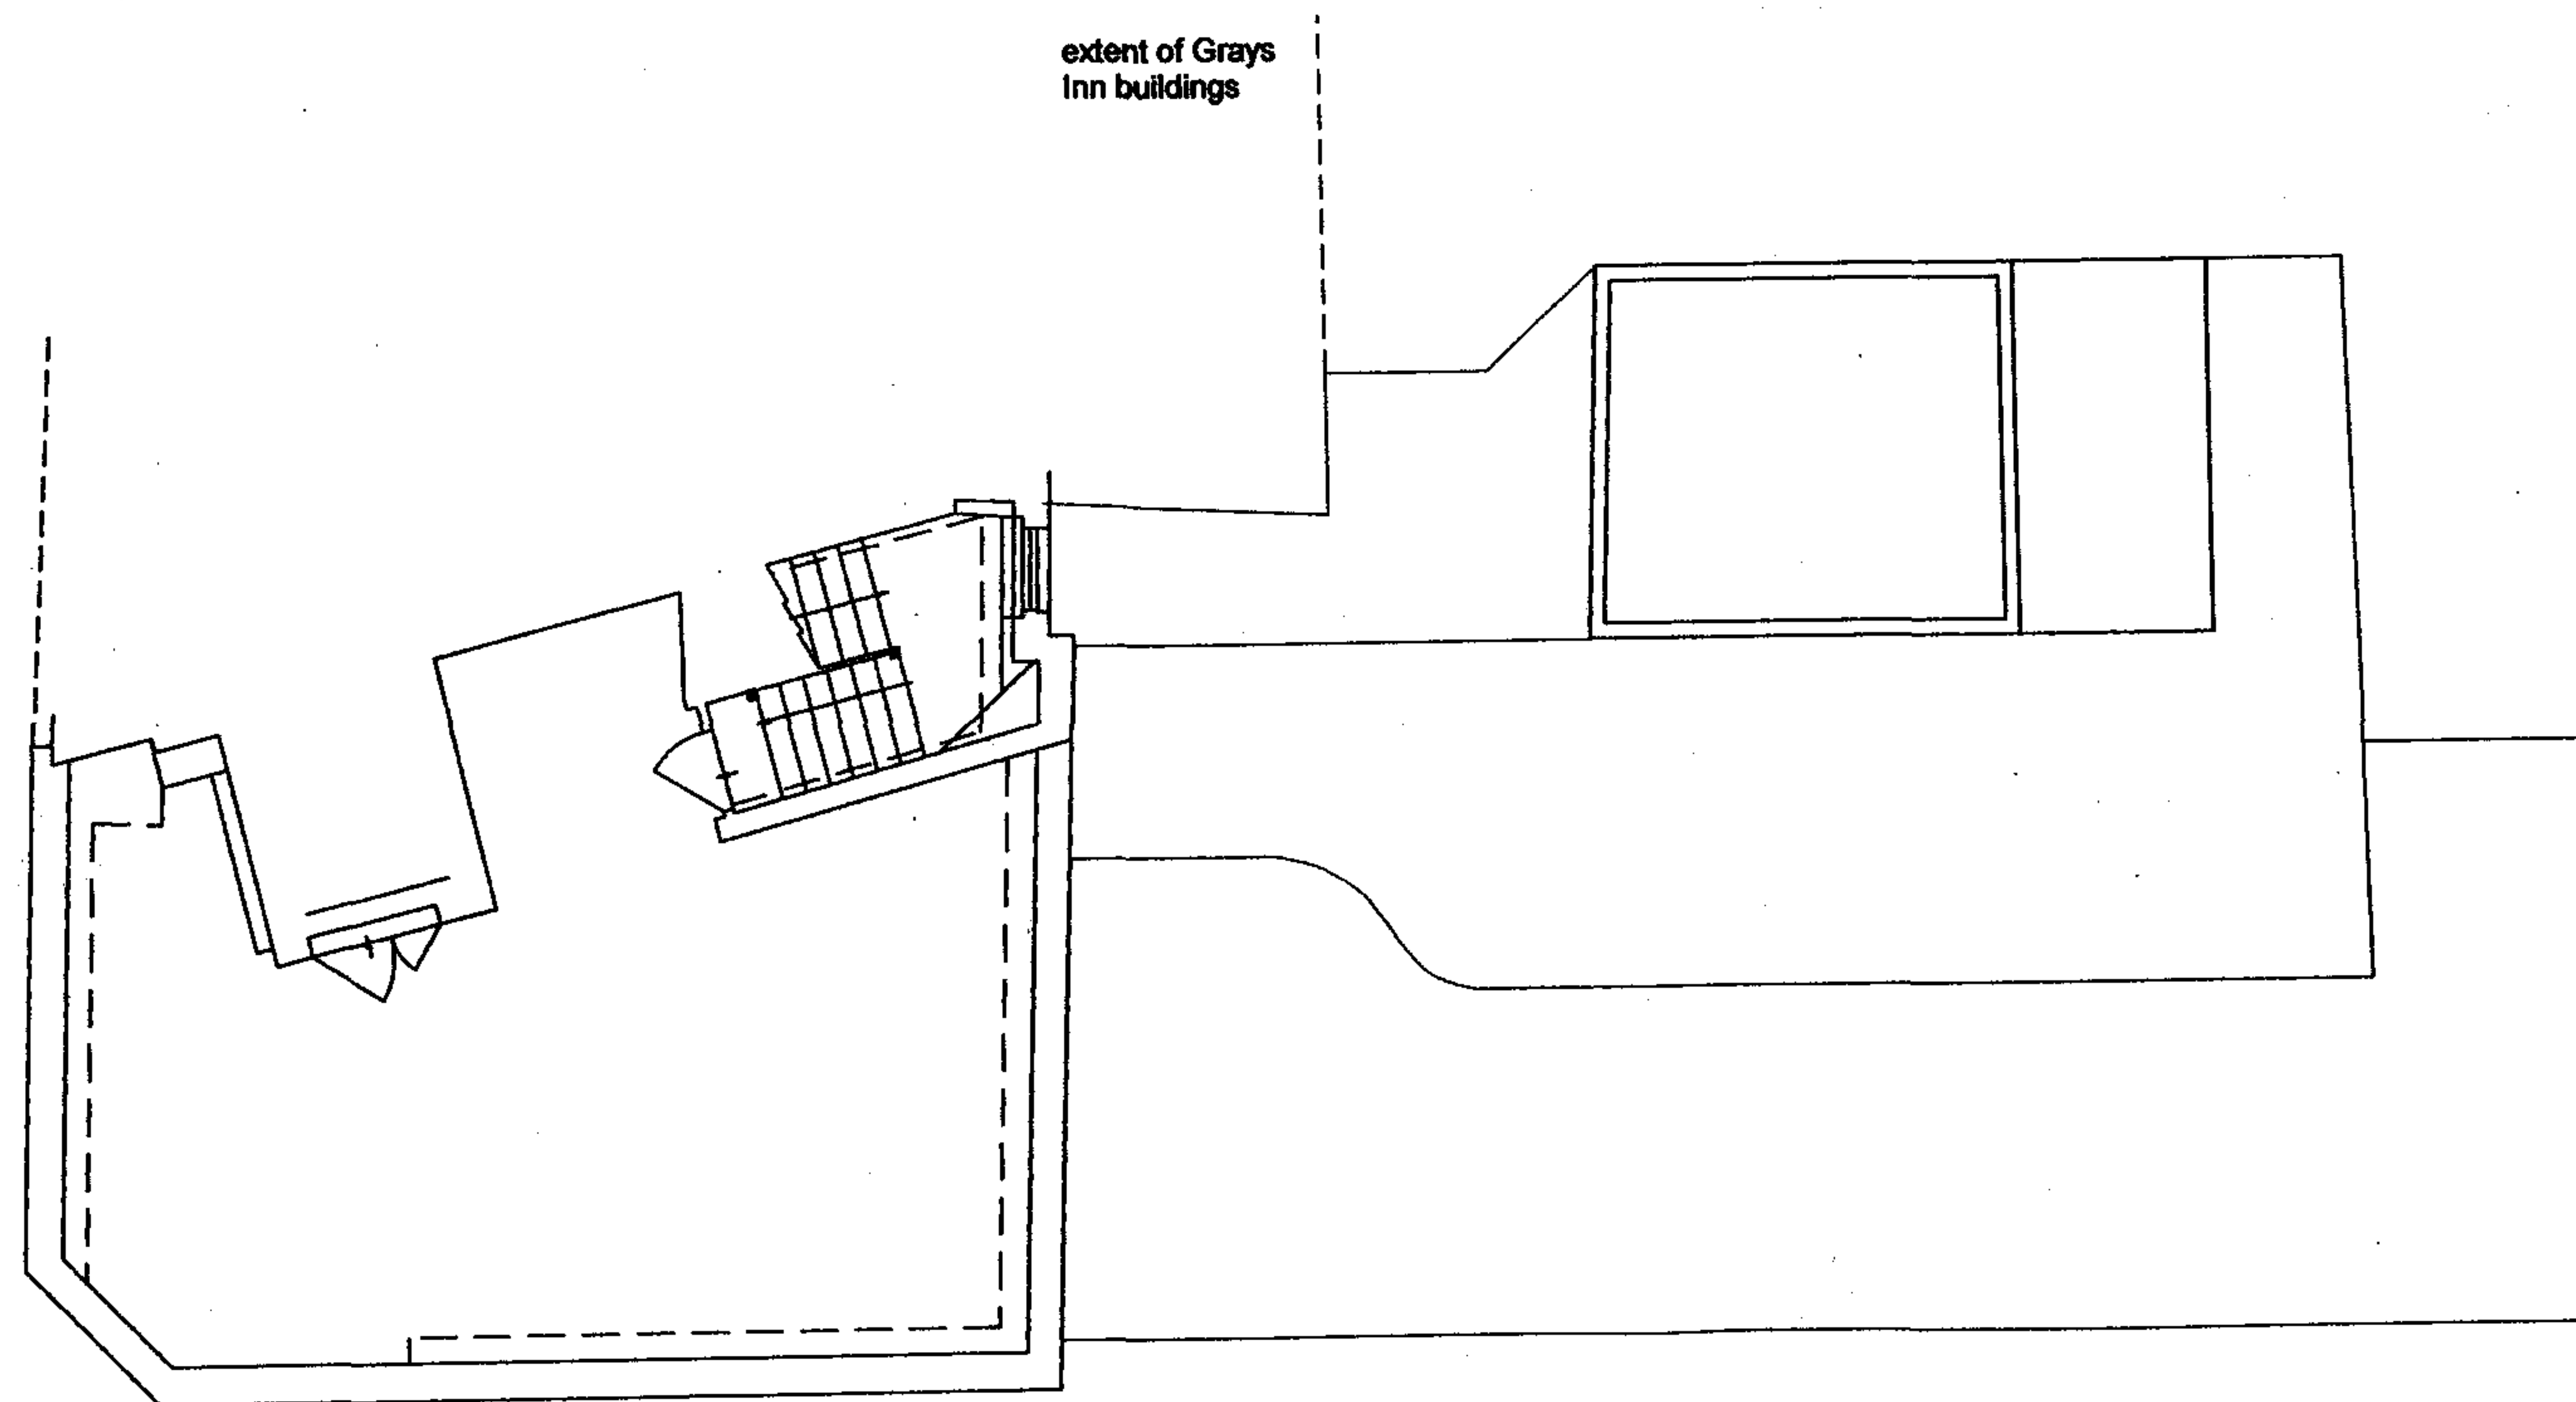

Drawing No.	Rev.
765 PL (0) 20	B

© Copyright Curl in Tourelle
Architects

NOTES:
All dimensions to be checked on site, not scaled from this
drawing.

Any discrepancies on this drawing with other contract
documents to be reported immediately to the Contract
Administrator for clarification.

RECEIVED
28 MAR 2007

B	16.01.05	10	New Planning Application	
A	21.06	11	W/ chair room added	
Rev	date	by	description	notes

CURL • LA TOURELLE • ARCHITECTS
80 LAMBETH STREET LONDON NW5 4AB
TEL 020 7267 0065 FAX 020 7264 0860
www.curlarchitects.co.uk mail@curlarchitects.co.uk

Client
Camden Council


Job
1A COMMUNITY CENTRE
1A Rosebery Avenue
London EC1R 4SR

Drawing Title
Roof Plan Proposed

Scale 1:100

Date	Drawn	Issued	Checked
Oct 27	NA		

Drg. No.	Rev.
765 PL (0) 20	B

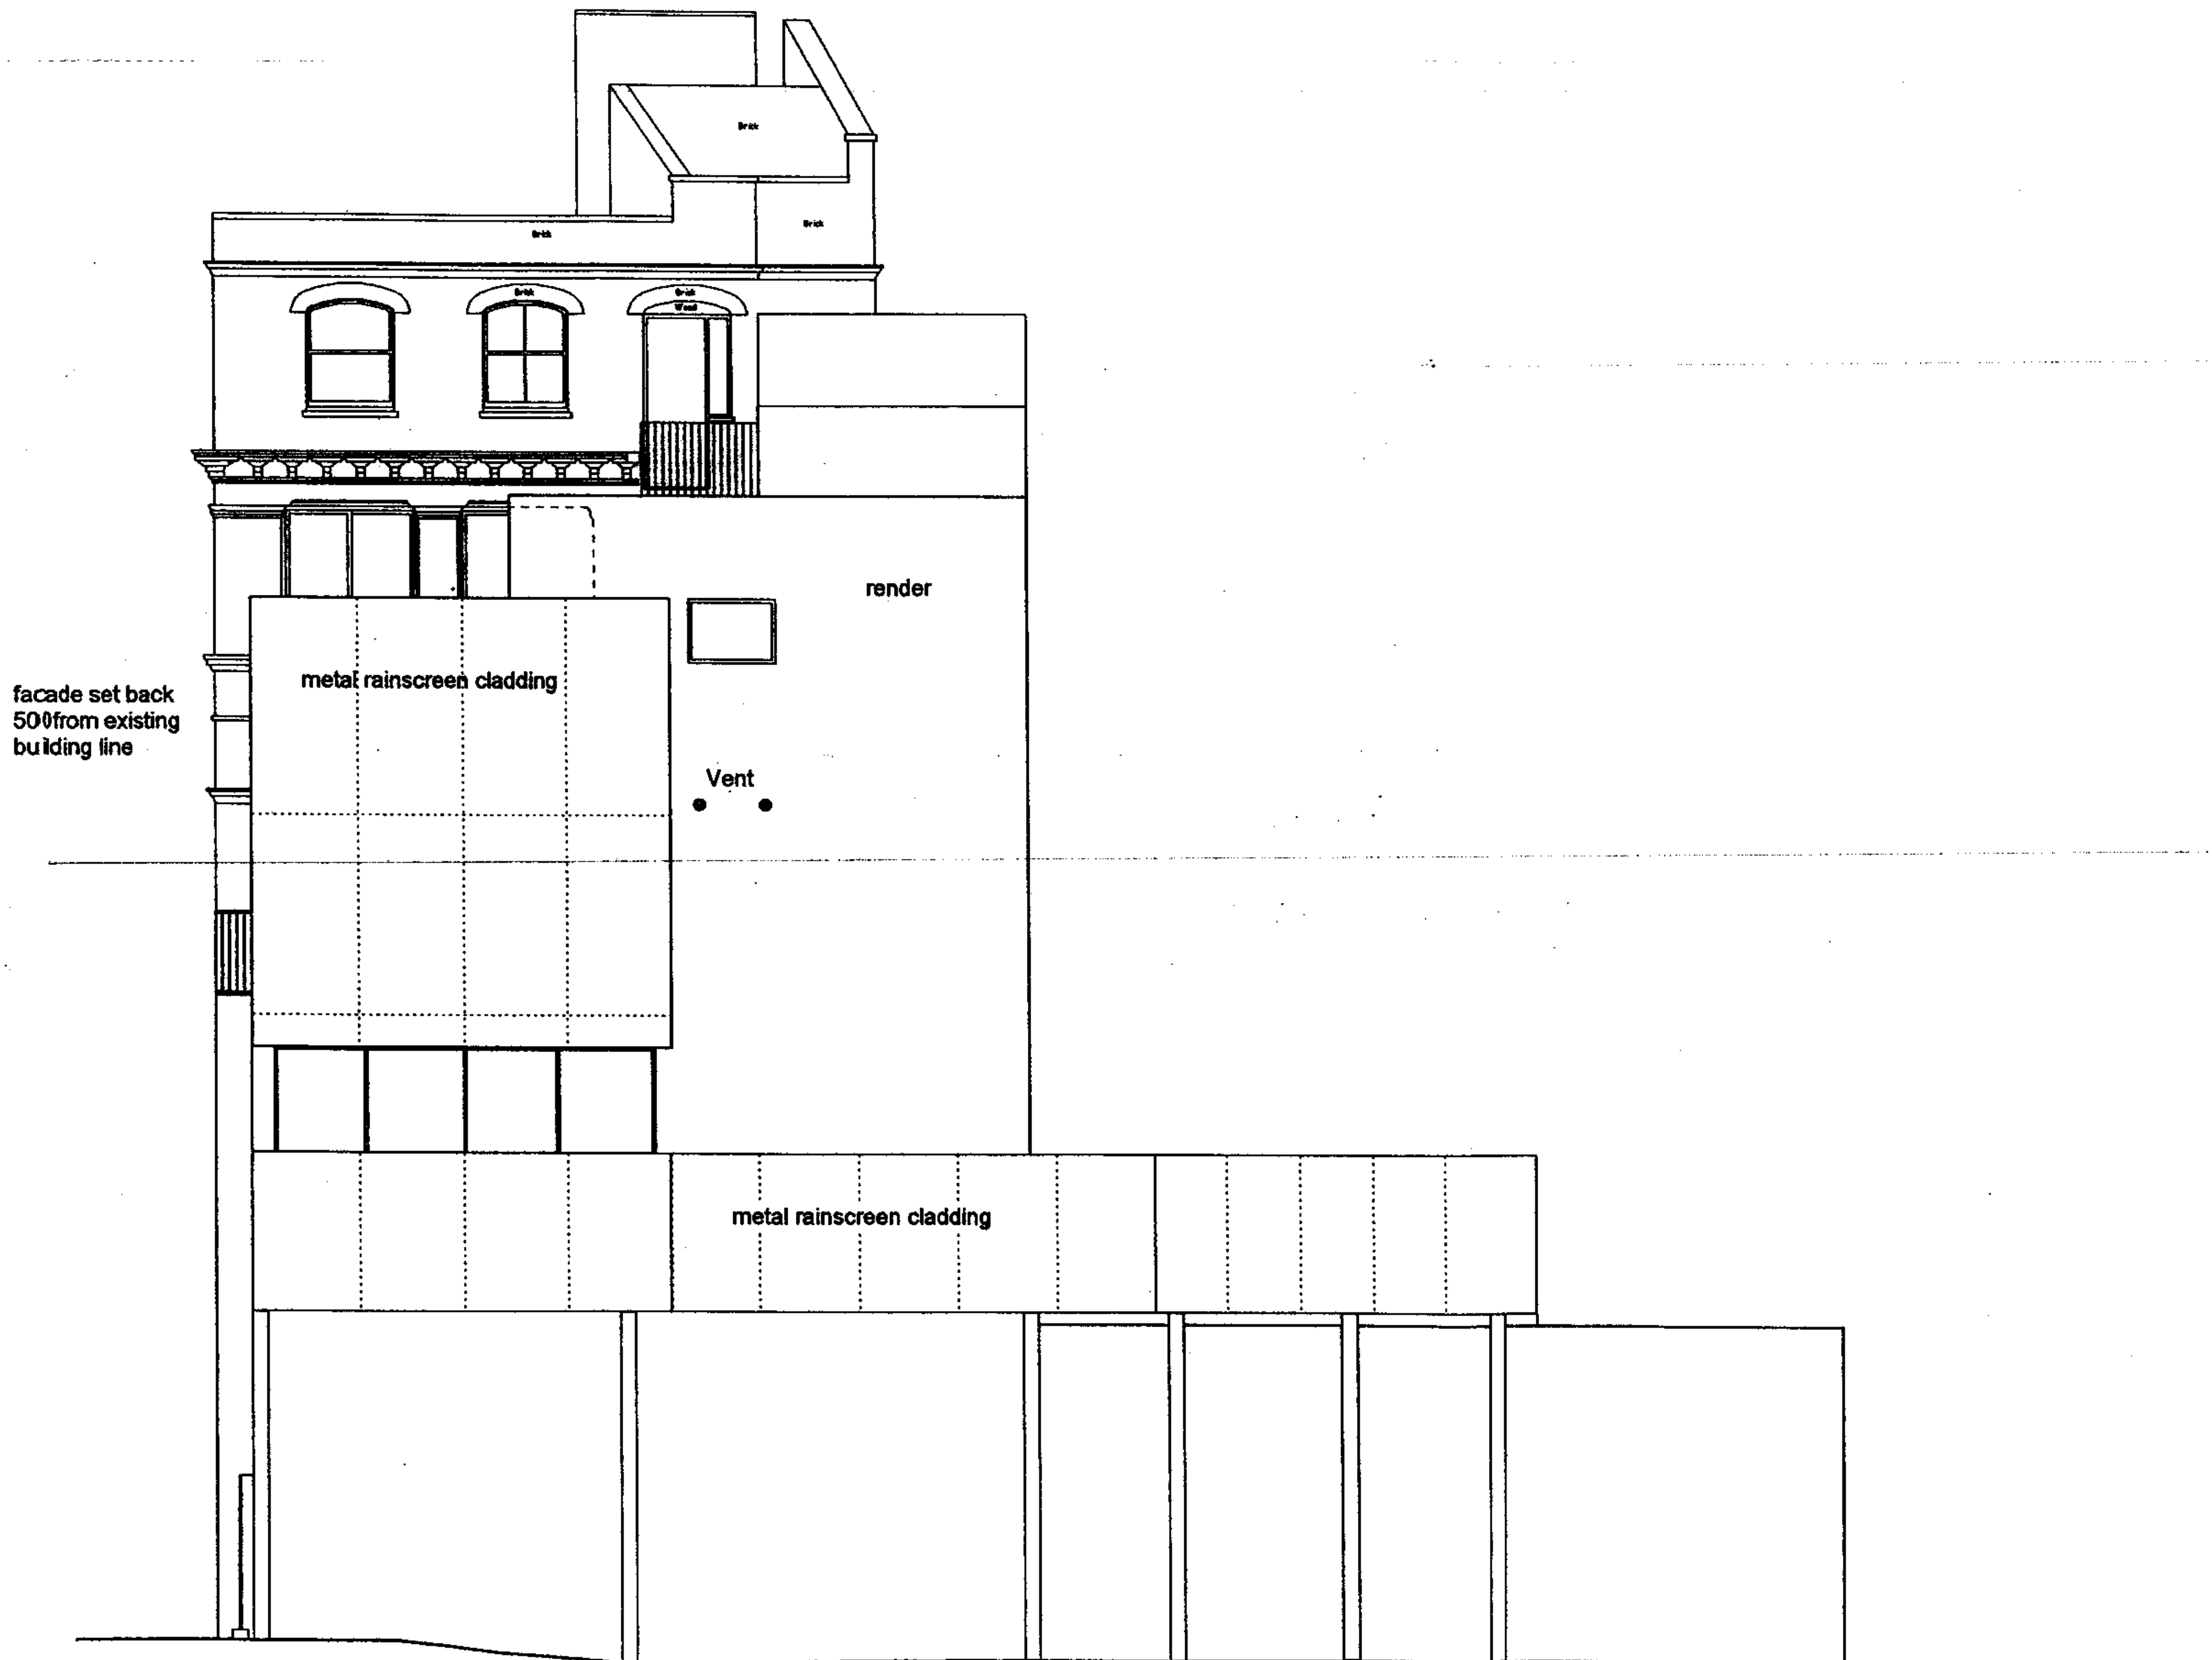

Rear Elevation

Drawing No. 765 PL (0) 21	Rev. B												
© Copyright Curl & Turrell Architects													
NOTES: All dimensions to be checked on site, not scaled from this drawing.													
Any discrepancies on this drawing with other contract documents to be reported immediately to the Contract Administrator for clarification.													
RECEIVED 28 MAR 2007													
<table border="1"> <tr> <td>B</td> <td>00.01.00</td> <td>YC</td> <td>new Planning Application</td> </tr> <tr> <td>A</td> <td>00.01.00</td> <td>NA</td> <td>Revised for Planning</td> </tr> <tr> <td>rev</td> <td>date</td> <td>by</td> <td>comments</td> </tr> </table>		B	00.01.00	YC	new Planning Application	A	00.01.00	NA	Revised for Planning	rev	date	by	comments
B	00.01.00	YC	new Planning Application										
A	00.01.00	NA	Revised for Planning										
rev	date	by	comments										
CURL & LA TOURELLE ARCHITECTS 80 LAMBIE STREET LONDON NW6 4AB TEL 020 7267 0055 FAX 020 7264 0880 www.curlandla.com info@curlandla.com													
Client Camden Council													
Job 1A COMMUNITY CENTRE 1A Rosebery Avenue London EC1R 4SR													
Drawing Title Rear Elevations Proposed													
Scale 1:100													
Date October 27	Drawn NA Issued Checked 												
Drg. No. 765 PL (0) 21	Rev. B												



Side Elevation

Drawing No. 765 PL (0) 22		Rev. E	
© Copyright Carl La Tourelle Architects			
NOTES: All dimensions to be checked on site, not scaled from this drawing. Any discrepancies on this drawing with other contract documents to be reported immediately to the Contract Administrator for clarification.			
RECEIVED 28 MAR 2007			
E	18.01.05	TO	New Planning Application
D	10.01.05	NA	Revised for Planning
C	09.01.05	NA	Revised for Planning
B	25 Dec	TO	revised the Laysall Roadside - not built the windows 500 mm - added with perforated metal panel
A	11 Nov	TO	revised mesh form of windows on Laysall street to client instruction
REV	date	by	comments
CURL - LA TOURELLE - ARCHITECTS 80 LAMBETH STREET LONDON SW9 4AB TEL 020 7267 0065 FAX 020 7264 0880 enquiries@curl-la-tourelle.co.uk mail@curl-la-tourelle.co.uk			
Client Camden Council			
Job 1A COMMUNITY CENTRE 1A Rosebery Avenue London EC1R 4SR			
Drawing Title Laysall Street Elevation Proposed			
Scale 1:100			
Date October 27	Drawn NA	Issued	Checked
Drg. No. 765 PL (0) 22		Rev. E	

The Mullen Tower

Render

extent of proposed
Grays Inn buildings

metal
balustrading

metal
balustrading

infill
solid panel

Metal Rainscreen Cladding

existing brick wall retained or
rebuilt if required

Side Elevation

16.00m Above OSBM

Drawing No.	Rev.
765 PL (0) 23	C

©Copyright Carl La Tourelle
Architects

NOTES:
All dimensions to be checked on site, not scaled from this
drawing.

Any discrepancies on this drawing with other contract
documents to be reported immediately to the Contract
Administrator for clarification.

RECEIVED
28 MAR 2007

C	16.01.05	YO	new Planning Application	
B	28.01.05	at	revised for planning application	
A	23 Dec 05	YO	revised added to the extension at second floor	
Rev	date	by	comments	total

CURL • LA TOURELLE • ARCHITECTS
20 LAMBLE STREET LONDON NW6 4AB
TEL 020 7267 0055 FAX 020 7264 0960
www.curlarchitects.co.uk mail@curlarchitects.co.uk

Client
Camden Council

Job
1A COMMUNITY CENTRE
1A Rosebery Avenue
London EC1R 4SR

Drawing Title
Side Elevation SE Proposed

Scale 1:100

Date	Drawn	Issued	Checked
October 27	NA		

Drg. No.	Rev.
765 PL (0)23	C




Section A-A'

Drawing No.	Rev.
706 PL (0) 25	A

© Copyright Curl & Toulle Architects

NOTES:
All dimensions to be checked on site, not copied from this drawing.

Any discrepancy on this drawing with other contract documents to be reported immediately to the Contract Administrator for clarification.

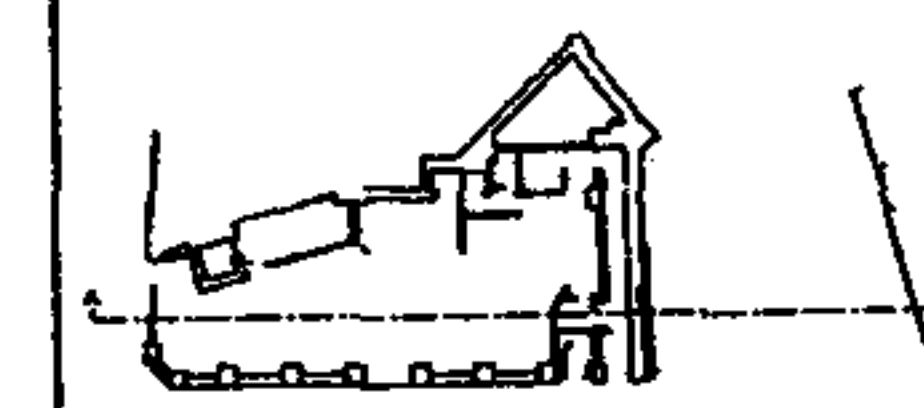

RECEIVED
28 MAR 2007

A. PLANNING New Planning Application

CURL & LA TOURELLE ARCHITECTS
80 LAMBETH STREET LONDON SW6 4AB
TEL 020 7267 0066 FAX 020 7264 0890
www.curlandla.com

Client
Camden Council

Job
1A COMMUNITY CENTRE
1A Rosebery Avenue
London EC1R 4SR

Drawing Title
Section AA Proposed

Scale 1:100

Date	Drawn	Issued	Checked
October 27	NA		

Drg. No.	Rev.
706 PL (0) 25	A