


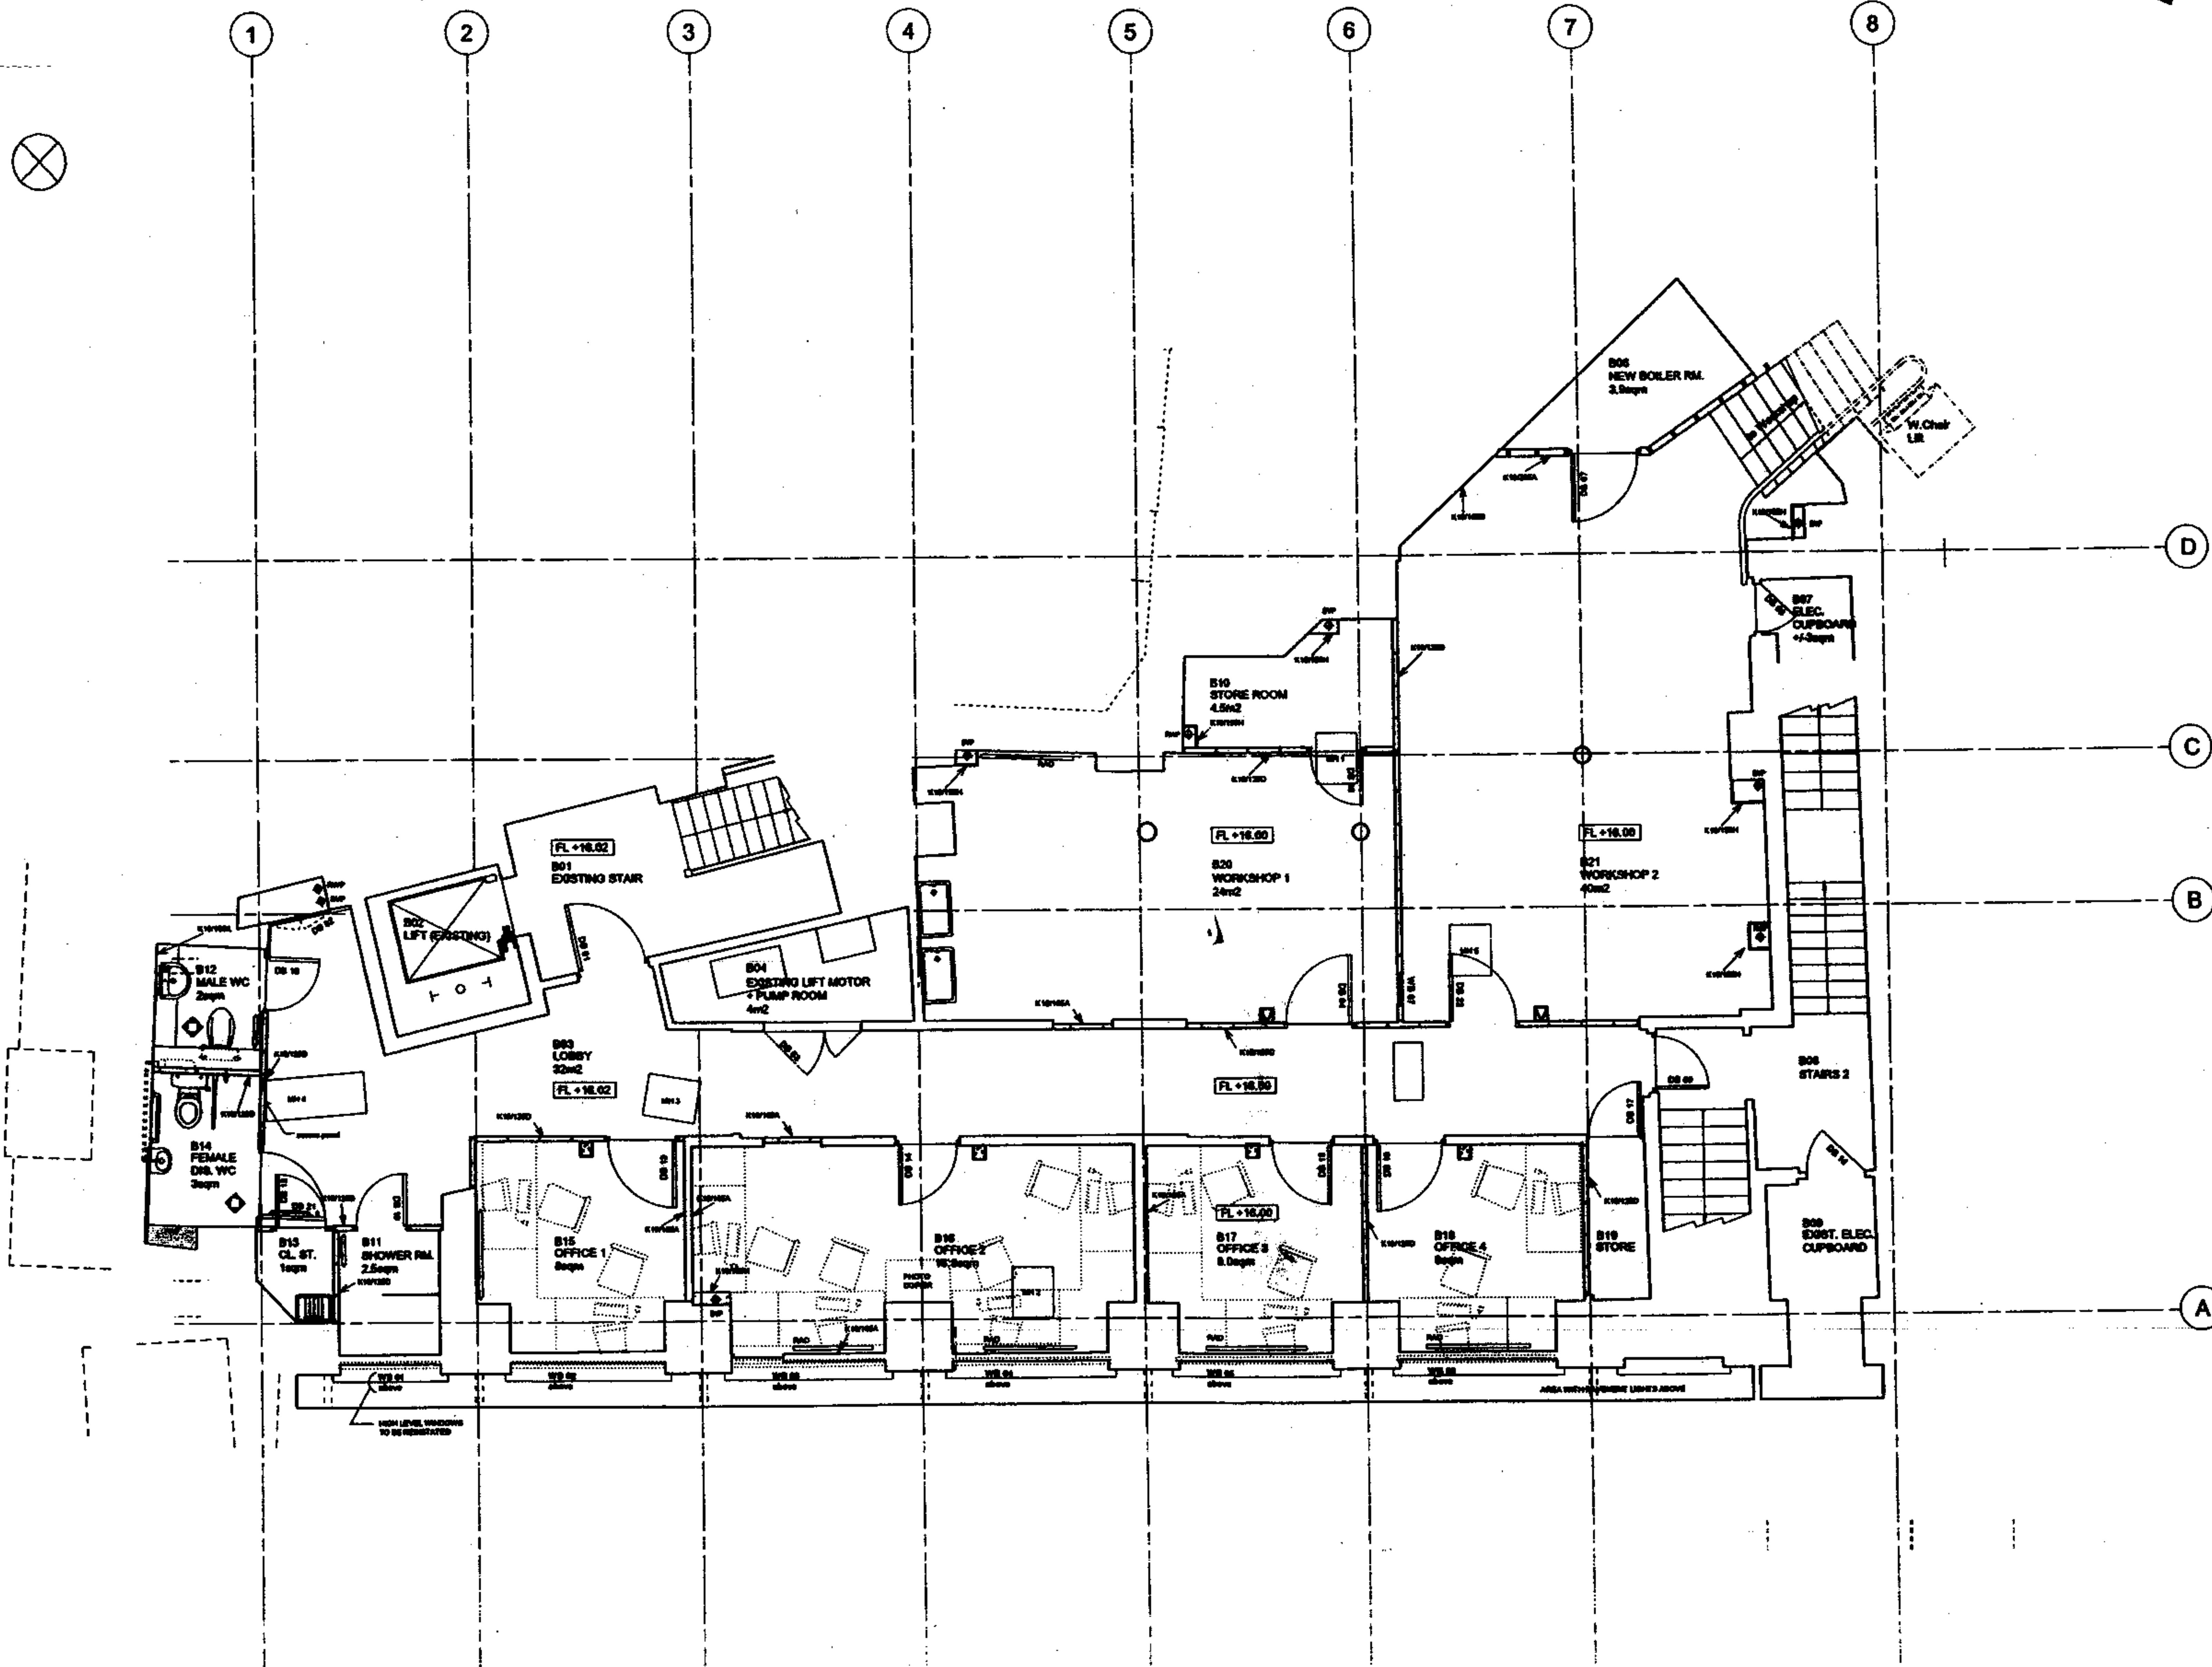

Drawing No. 765 PL (0) 14 Rev. E

© Copyright: Curl & Tourelle Architects
 NOTE: All dimensions to be checked on site, not scaled from this drawing.
 Any discrepancies on this drawing with other contract documents to be reported immediately to the Contract Administrator for clarification.

- ALL PERIMETER AND STAIRWELL WALLS LINED WITH 100mm ALL OTHER EXTERIOR WALLS LINED WITH 150mm
- Video phone handset
- Video phone handset WITHOUT door release function
- FL +16.00 top of existing screed
- FL +16.02 top of existing screed

RECEIVED
 28 MAR 2007


E 20.06.05 TDO Internal alterations only
 rev date by comments
CURL & LA TOURELLE ARCHITECTS
 80 LAMBLE STREET LONDON NW5 4AB
 TEL 020 7267 0055 FAX 020 7264 0860
 www.curlandla.com curl@curlandla.com
 Client
LONDON BOROUGH OF CAMDEN
 Job
1A COMMUNITY CENTRE
 1A Rosebery Avenue
 London EC1R 4SR

Drawing Title
Basement Plan Proposed


Scale 1:50 @ A1
 1:100 @ A3
 Date JULY 05 Drawn NA Issued Checked

Drg. No. 765 PL (0) 14 Rev. E

1 2 3 4 5 6 7 8 9 10

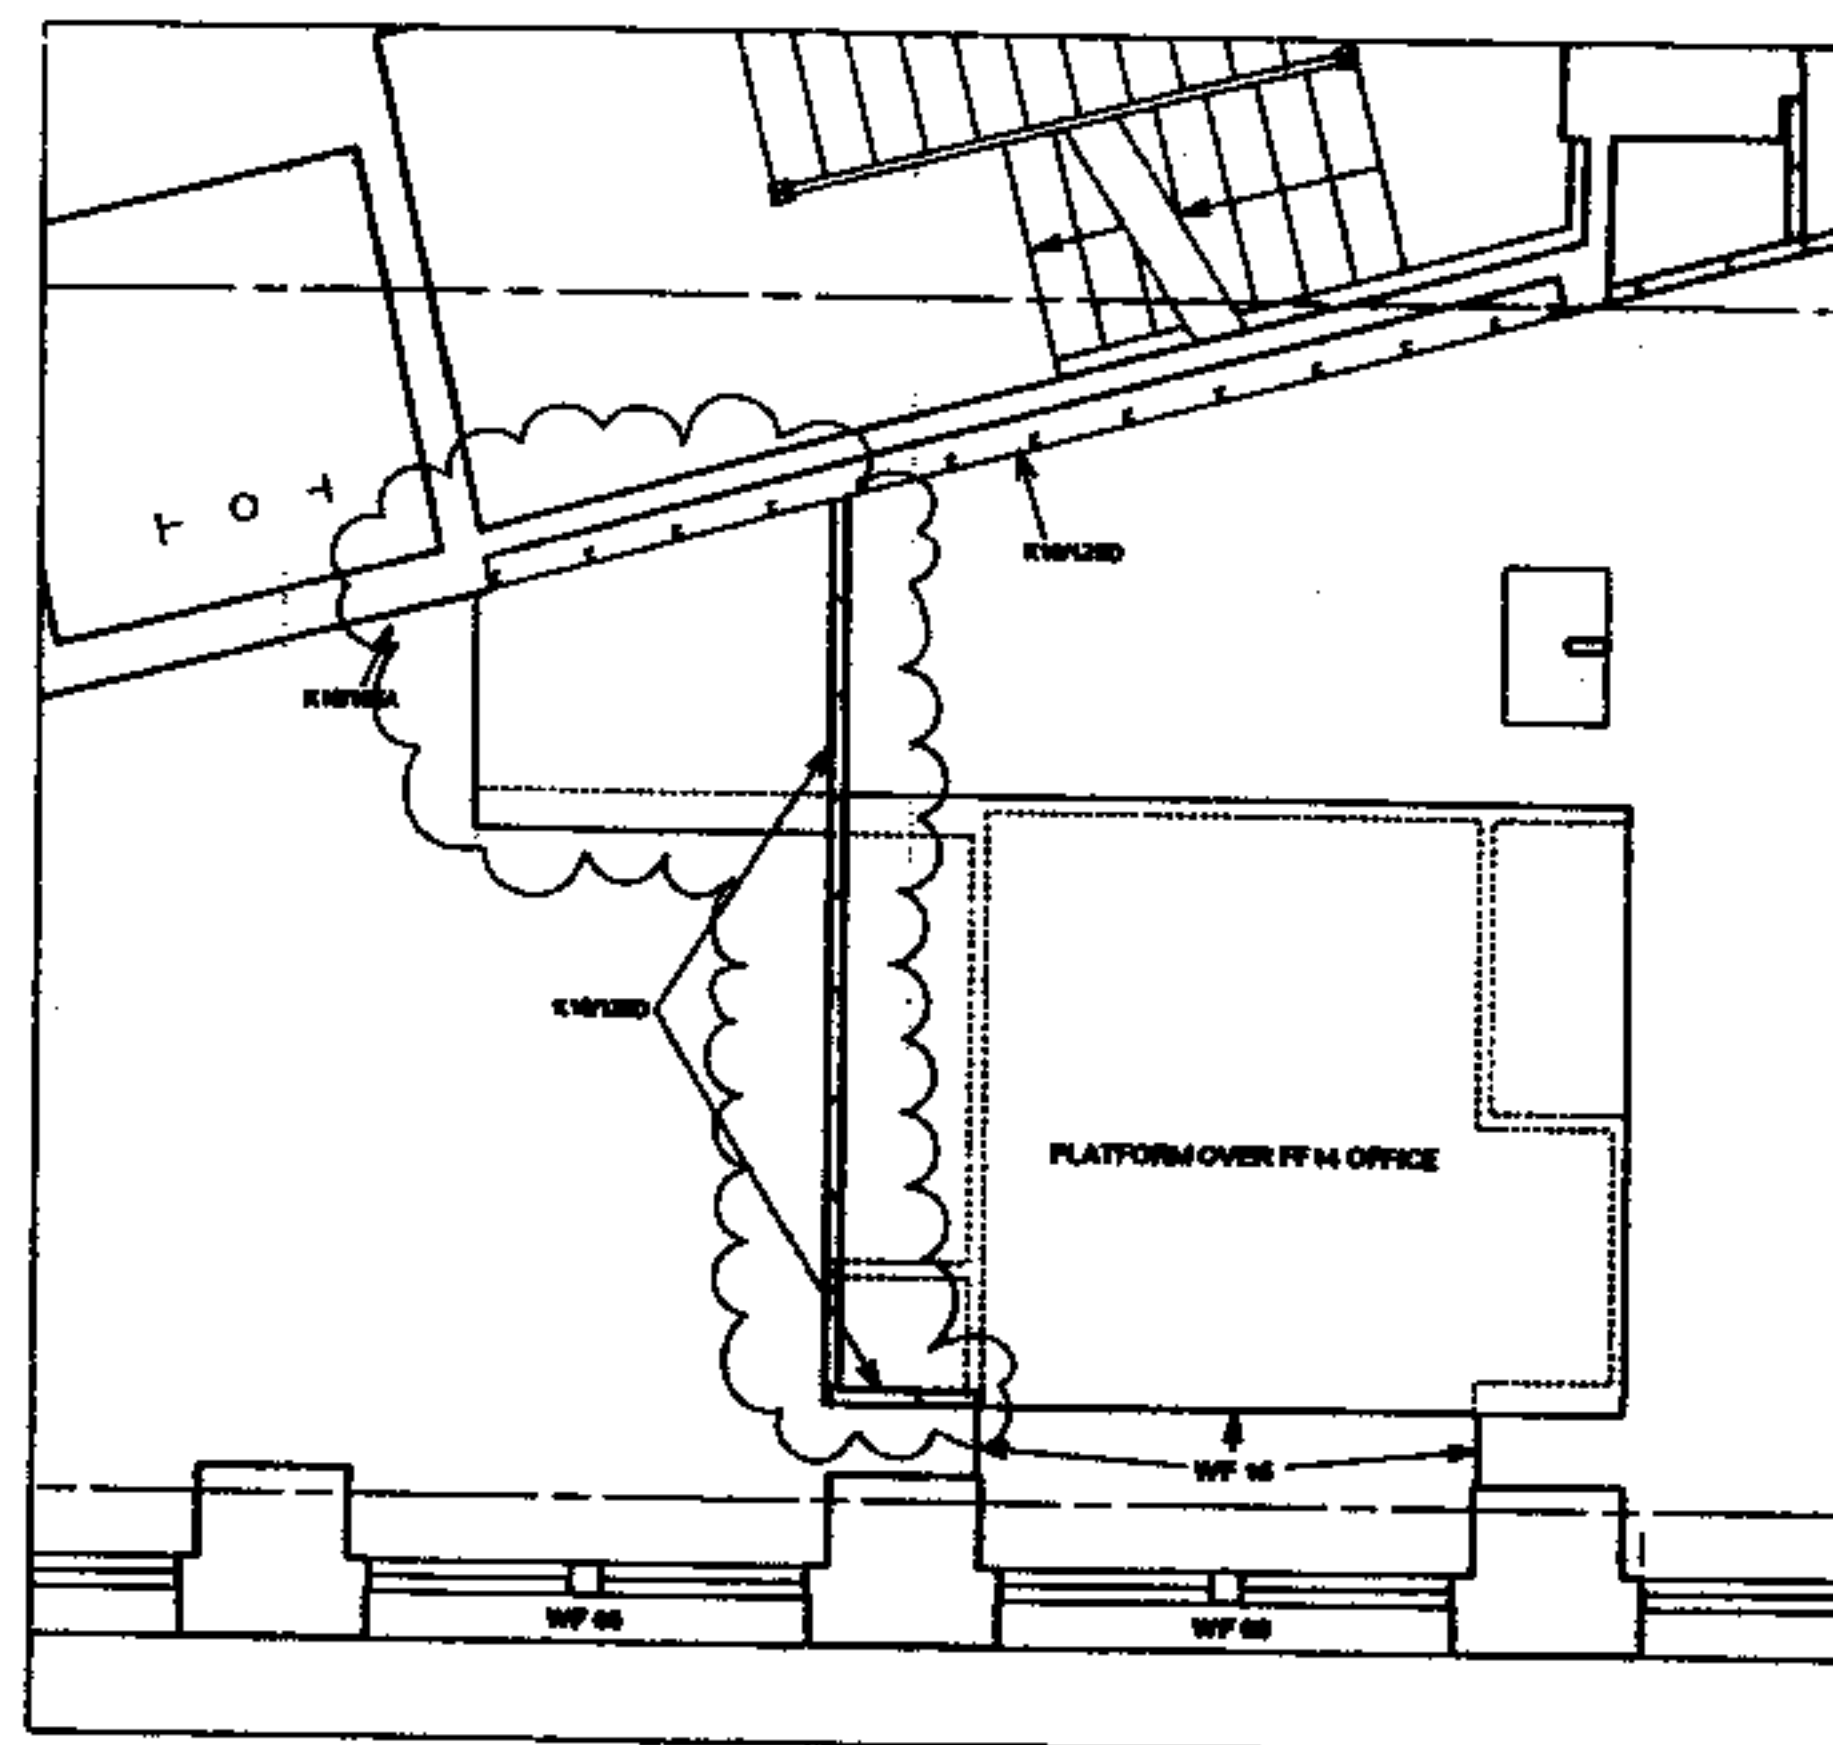

HIGH LEVEL PLAN - see TAA (0) 29 for detail

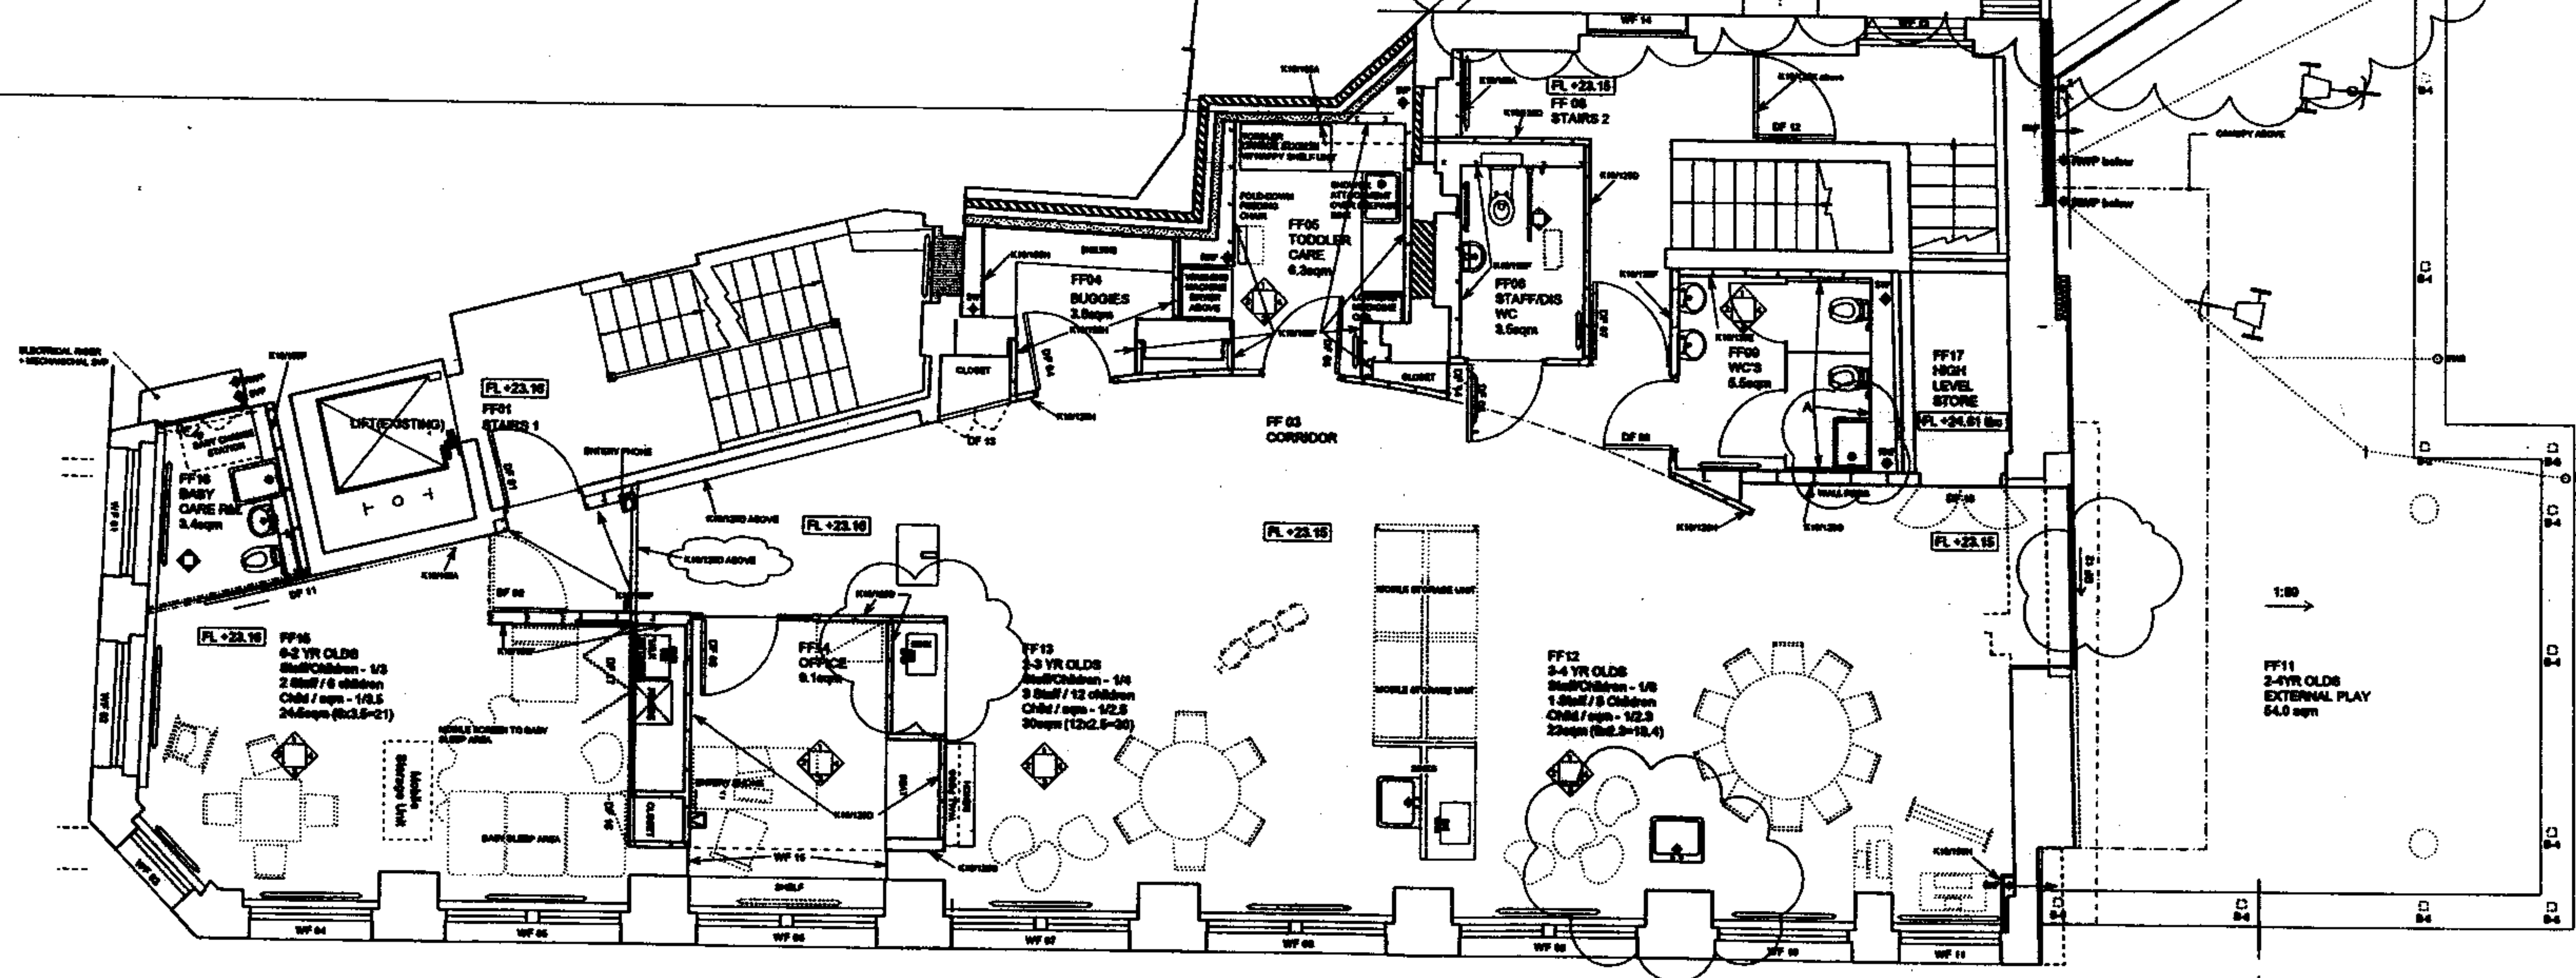

RECEIVED
28 MAR 2007

PLANNING

CURL • LA TOURELLE • ARCHITECTS
80 LAMBETH STREET LONDON SW5 4AB
TEL 020 7267 0055 FAX 020 7264 0860
www.curlarchitects.co.uk mail@curlarchitects.co.uk

Client
LONDON BOROUGH OF CAMDEN

Job
1A COMMUNITY CENTRE
1A Rosebery Avenue
London EC1R 4SR

Drawing Title
First Floor Plan Proposed

Scale 1:50 @ A1
1:100 @ A3
Date Oct 2005 Drawn NA Issued Checked

Orig. No. 765 PL (0) 16 Rev. G

1 2 3 4 5 6 7 8 10 11

© Copyright Curl & Tourelle Architects

NOTES:
All dimensions to be checked on site, not scaled from this drawing.

Any discrepancies on this drawing with other contract documents to be reported immediately to the Contract Administrator for clarification.


ALL PIERS AND STAIRWELL WALLS LINED K10105/A
ALL OTHER EXTERNAL WALLS LINED K10105/B

Video phone handset

Video phone handset WITHOUT door release function

FL +18.00 top of existing screed

FL +18.02 top of existing screed

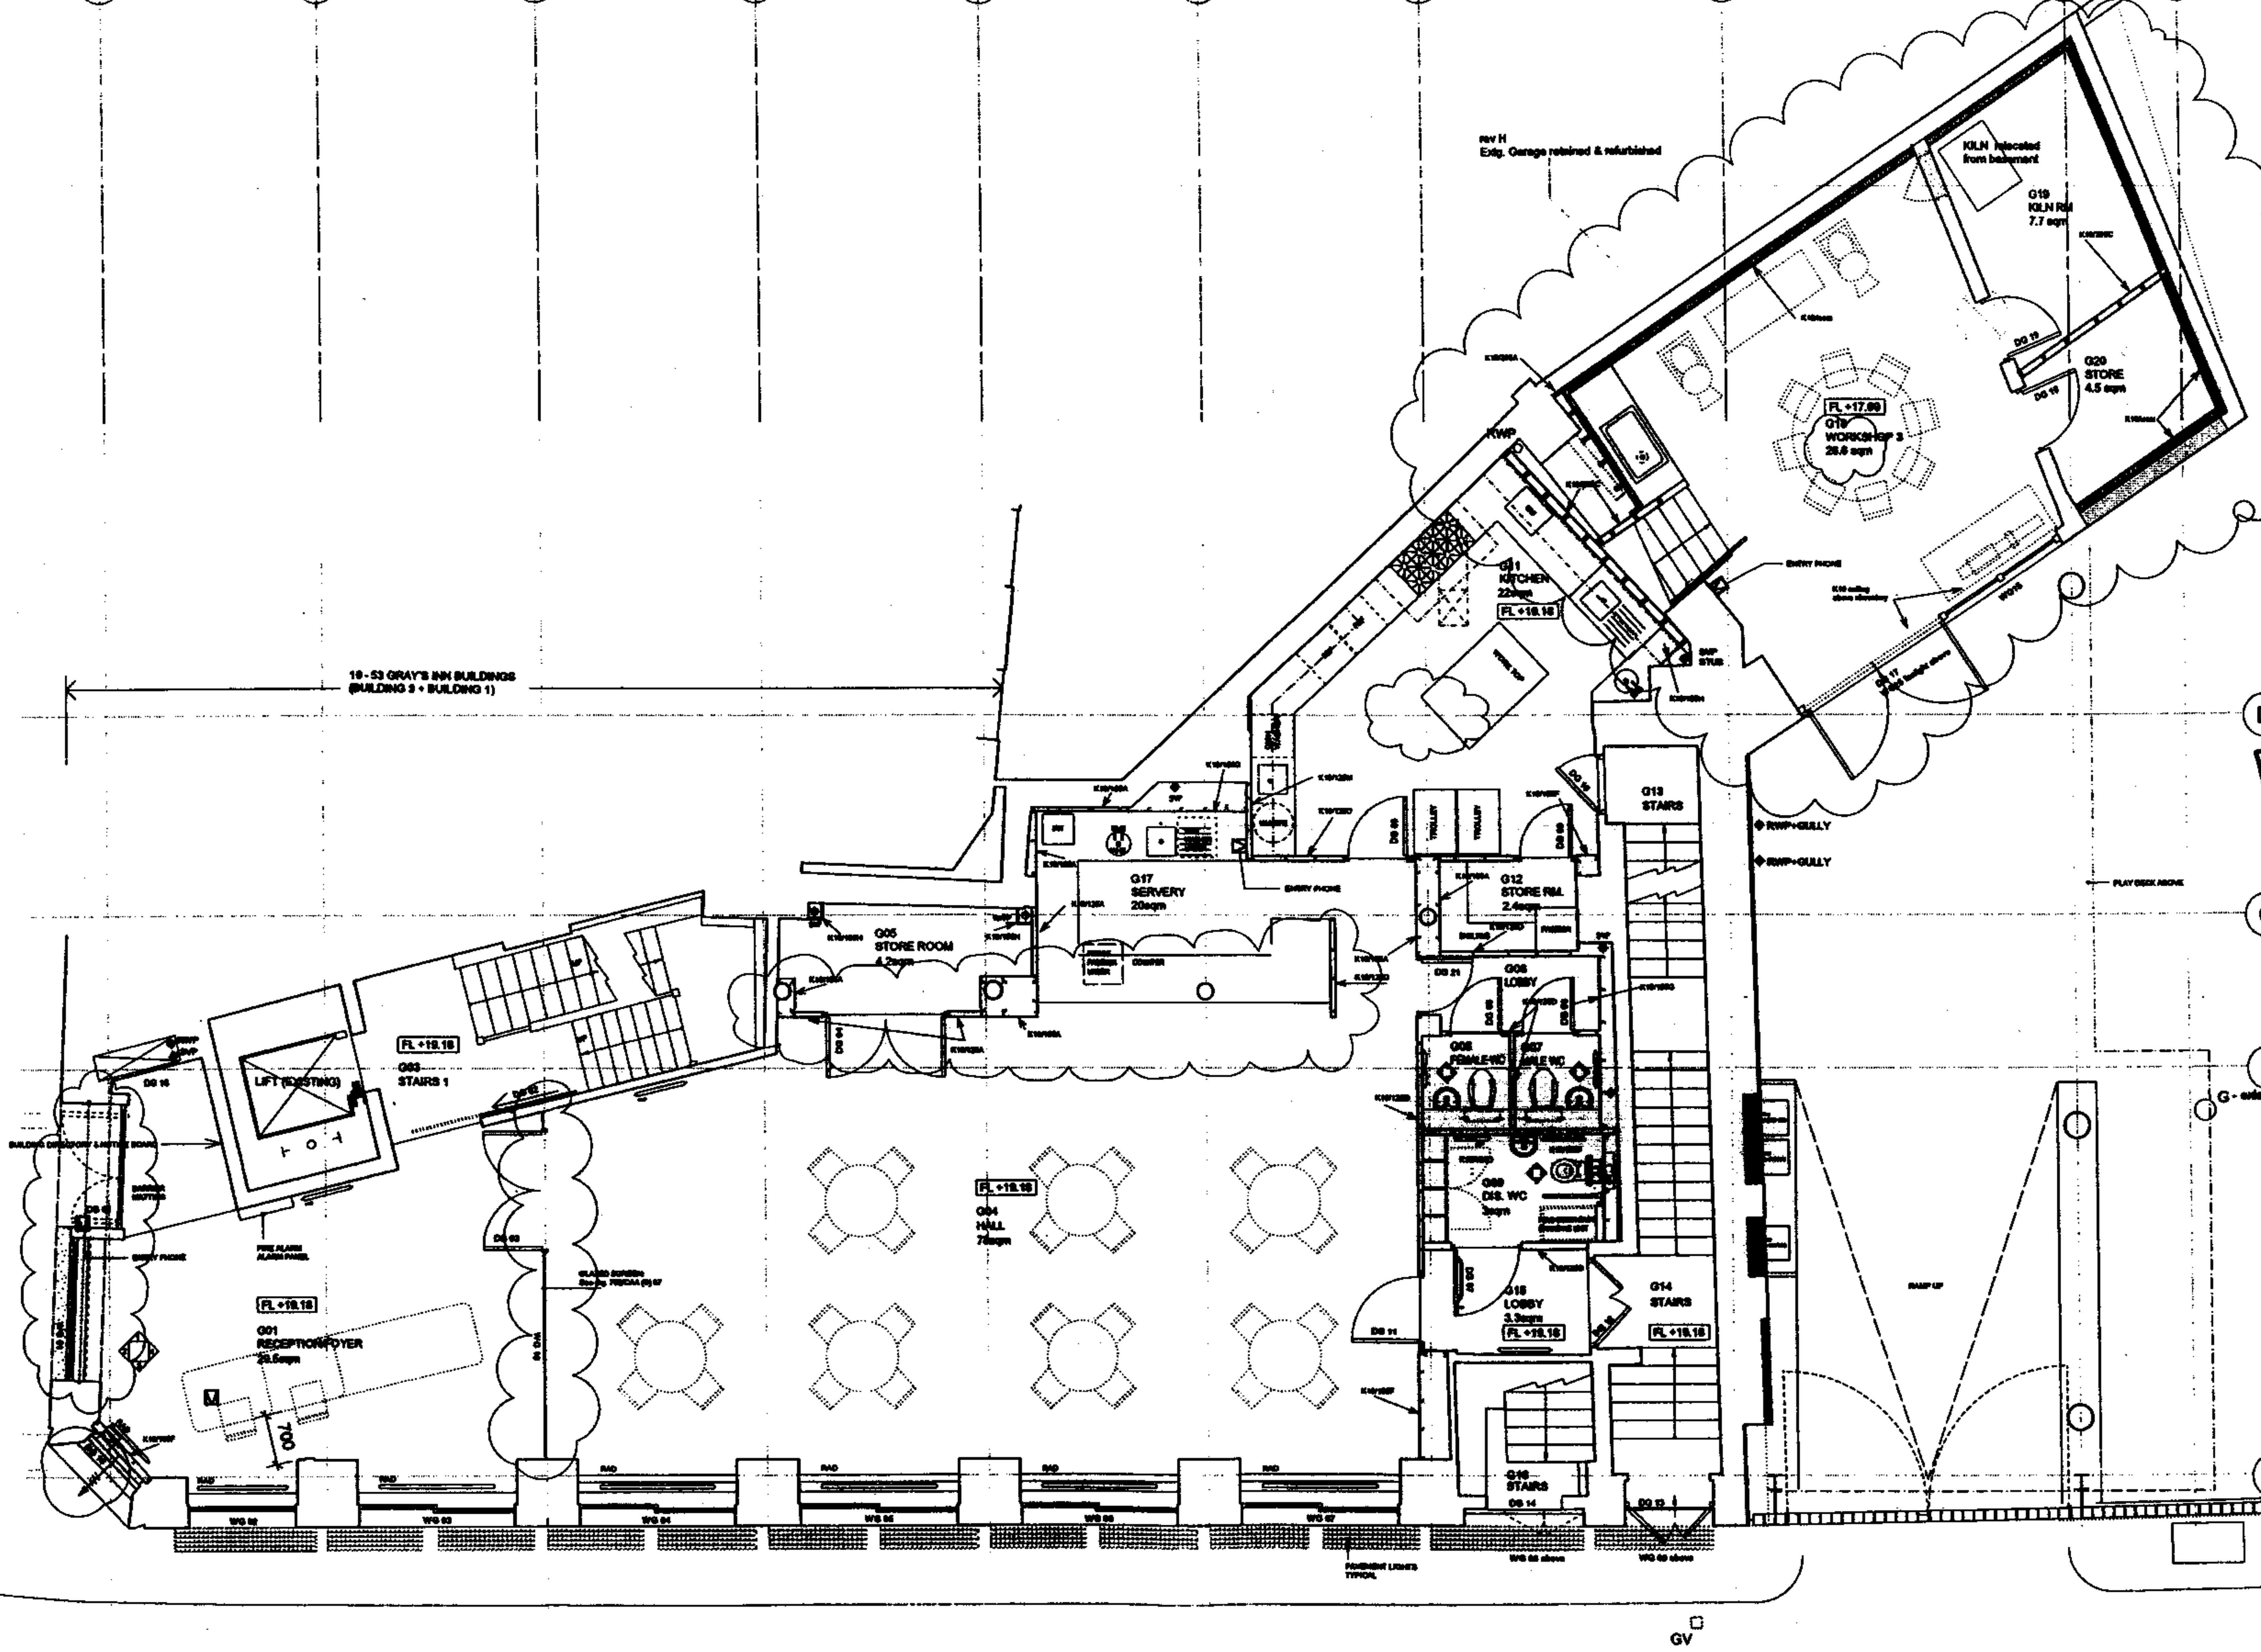

RECEIVED
28 MAR 2007

PLANNING

14 Oct 2005 or Edg. garage retained & refurbished
by comments

CURL & LA TOURELLE ARCHITECTS
80 LAMBIE STREET LONDON NW5 4AB
TEL 020 7267 0055 FAX 020 7284 0860
www.curl-la-tourelle.co.uk email@curl-la-tourelle.co.uk

Client
LONDON BOROUGH OF CAMDEN

Job
1A COMMUNITY CENTRE
1A Rosebery Avenue
London EC1R 4SR

Drawing Title
Ground Floor Plan Proposed

Scale 1:50 @ A1
1:100 @ A3

Date Oct 2005 Drawn NA Issued Checked

Org. No. 765 PL (0) 15 Rev H

LAYSTALL STREET


GV

ICT

LC

ICW

ICT

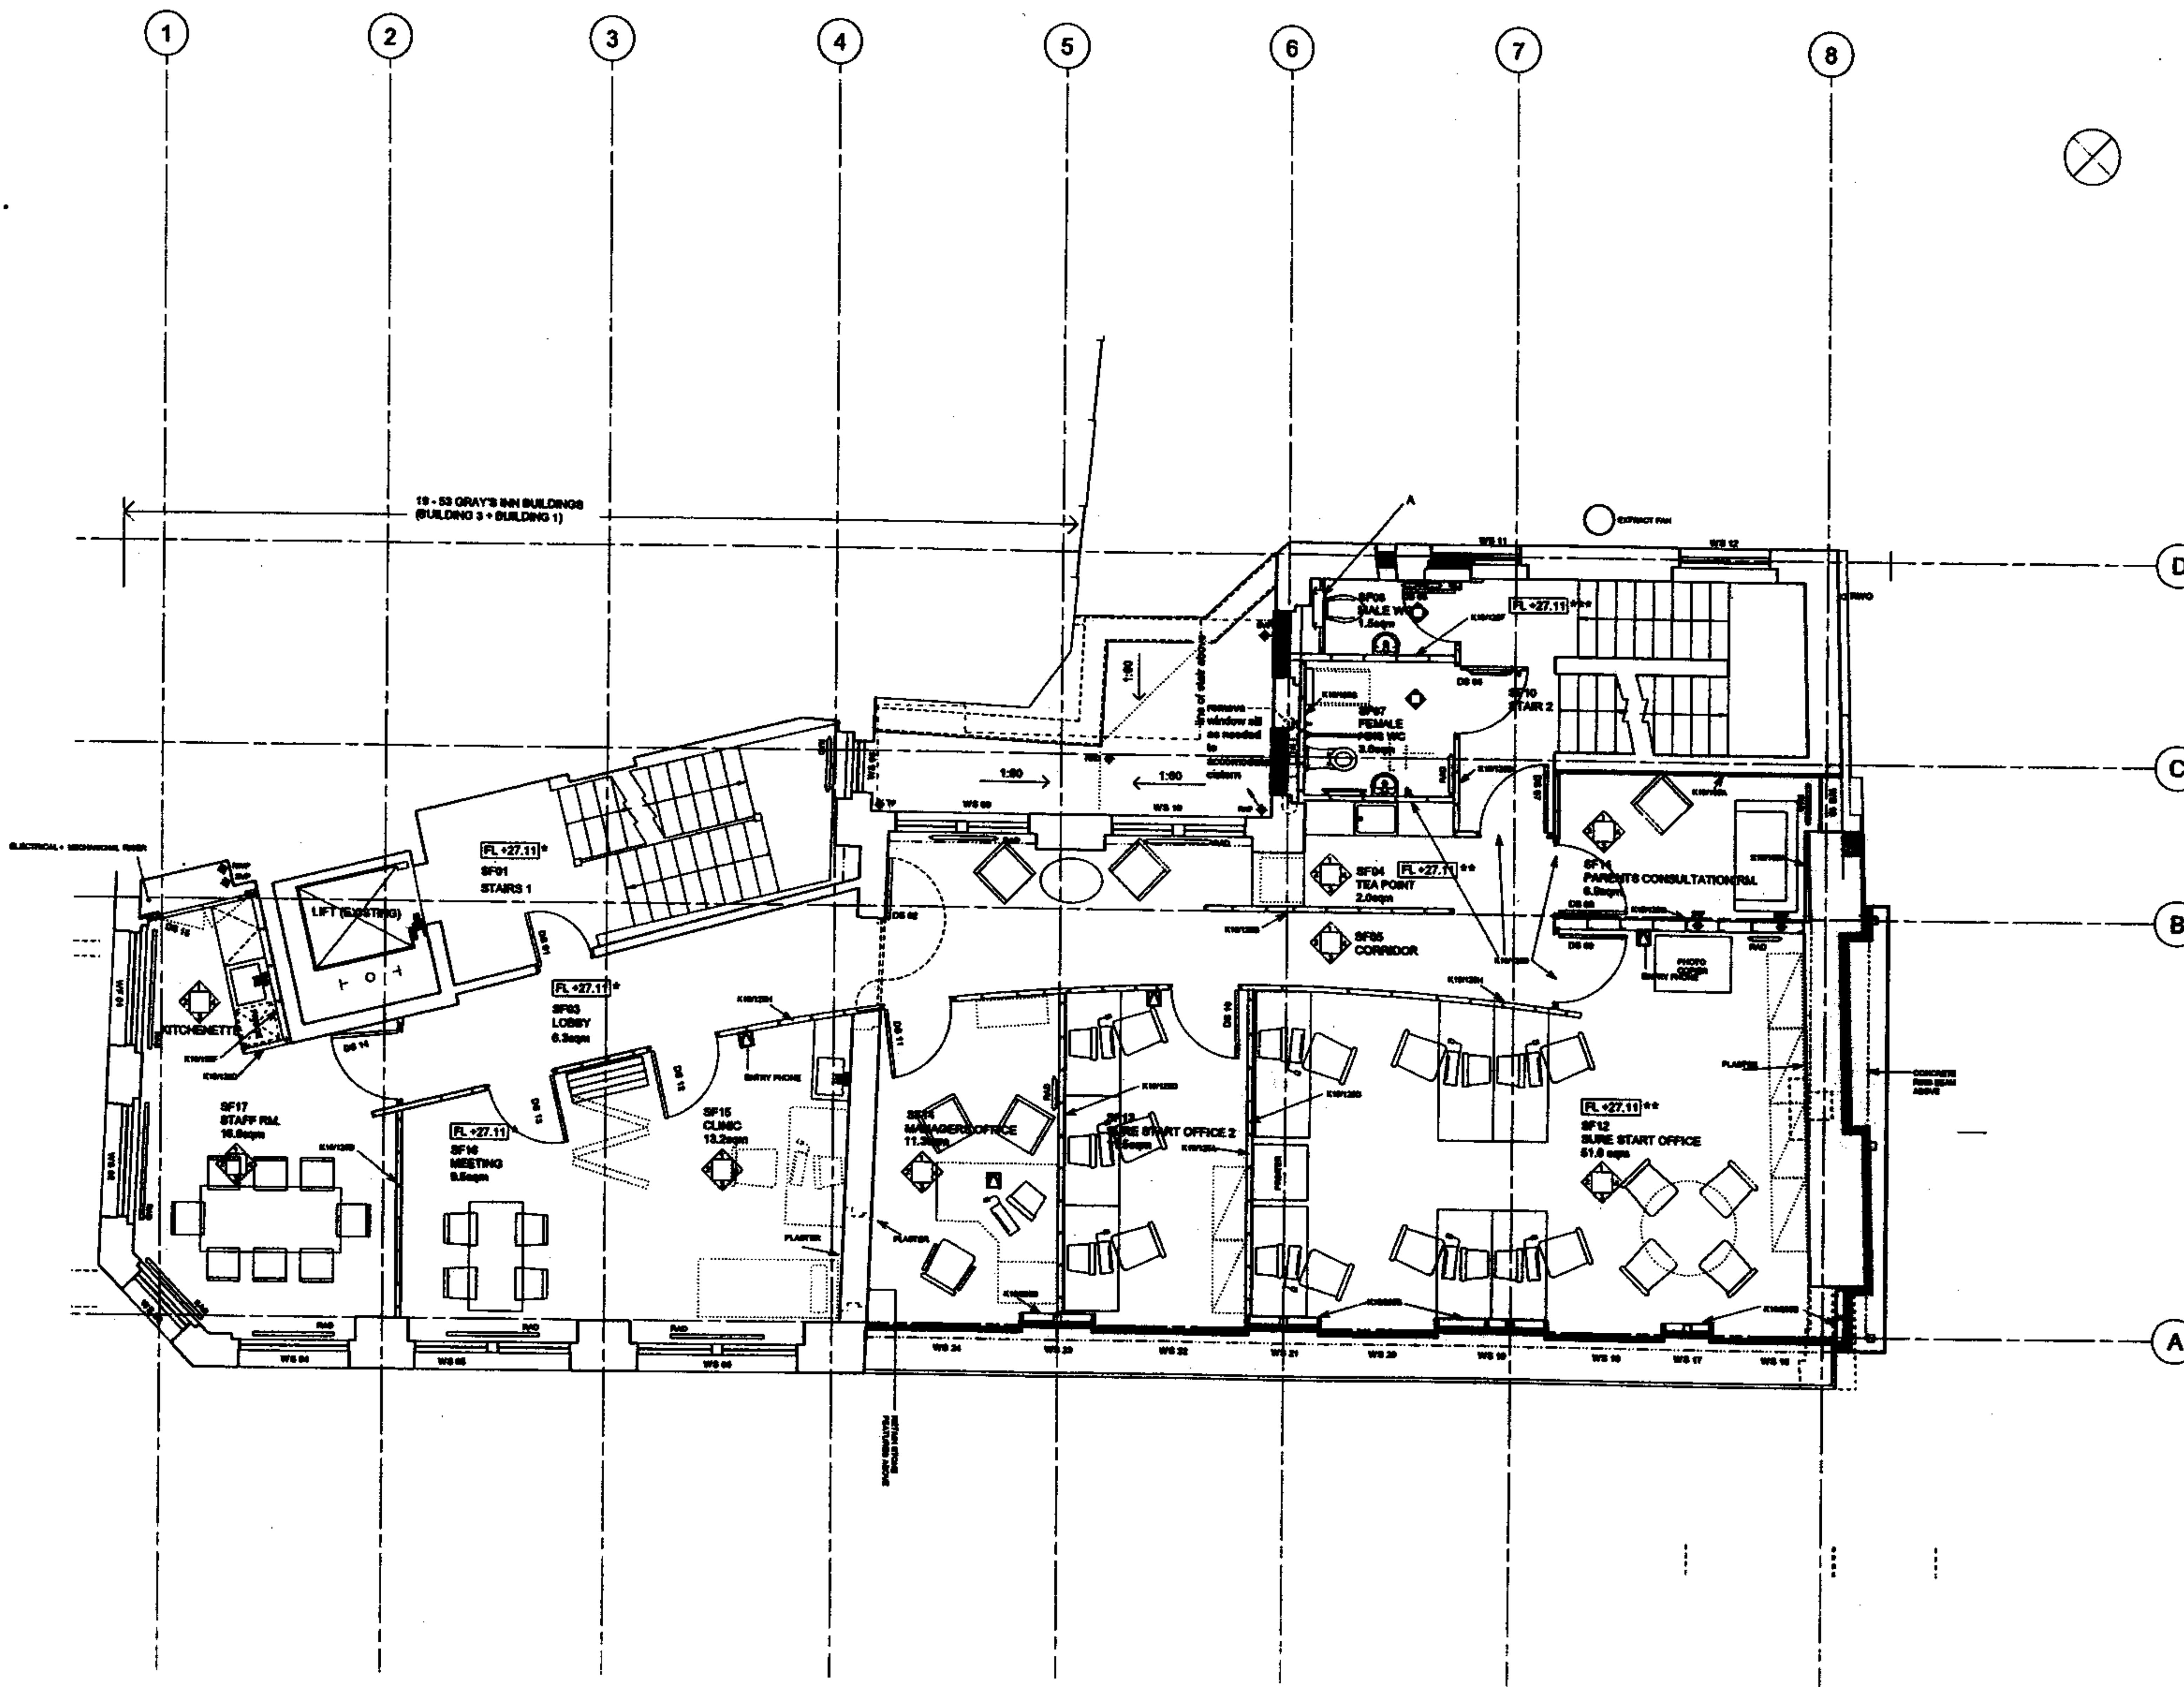

Drawing No.	Rev.
765 PL (0) 17	F

© Copyright Curl & Tounelle Architects

NOTES:
All dimensions to be checked on site, not scaled from this drawing.

Any discrepancies on this drawing with other contract documents to be reported immediately to the Contract Administrator for clarification.

- LEGEND
- WS 01 Window Numbers
DS 01 Door Numbers
FS 01 Room Numbers
- Video phone handset
- FL +27.11** + top of Green ply on existing air boards
 FL +27.11 ++ top of new Green ply relayed existing 32mm
 FL +27.11 = top of existing concrete in slab
- ALL DIMENSIONS ARE IN METRES UNLESS OTHERWISE STATED
ALL OTHER DIMENSIONS WILL BE AS SHOWN
A. YOUR APPROVED FLOOR PLAN

RECEIVED
28 MAR 2007

Scale: 1:50 @ A1
1:100 @ A3

Date: JULY 05

Drawn: NA
Issued: NA
Checked: NA

Client: LONDON BOROUGH OF CAMDEN

Job:


1A COMMUNITY CENTRE

1A Rosebery Avenue
London EC1R 4SR


Drawing Title

Second Floor Plan Proposed

Scale	1:50 @ A1 1:100 @ A3
Date	JULY 05
Drawn	NA
Issued	NA
Checked	NA
Org. No.	765 PL (0) 17
Rev.	F

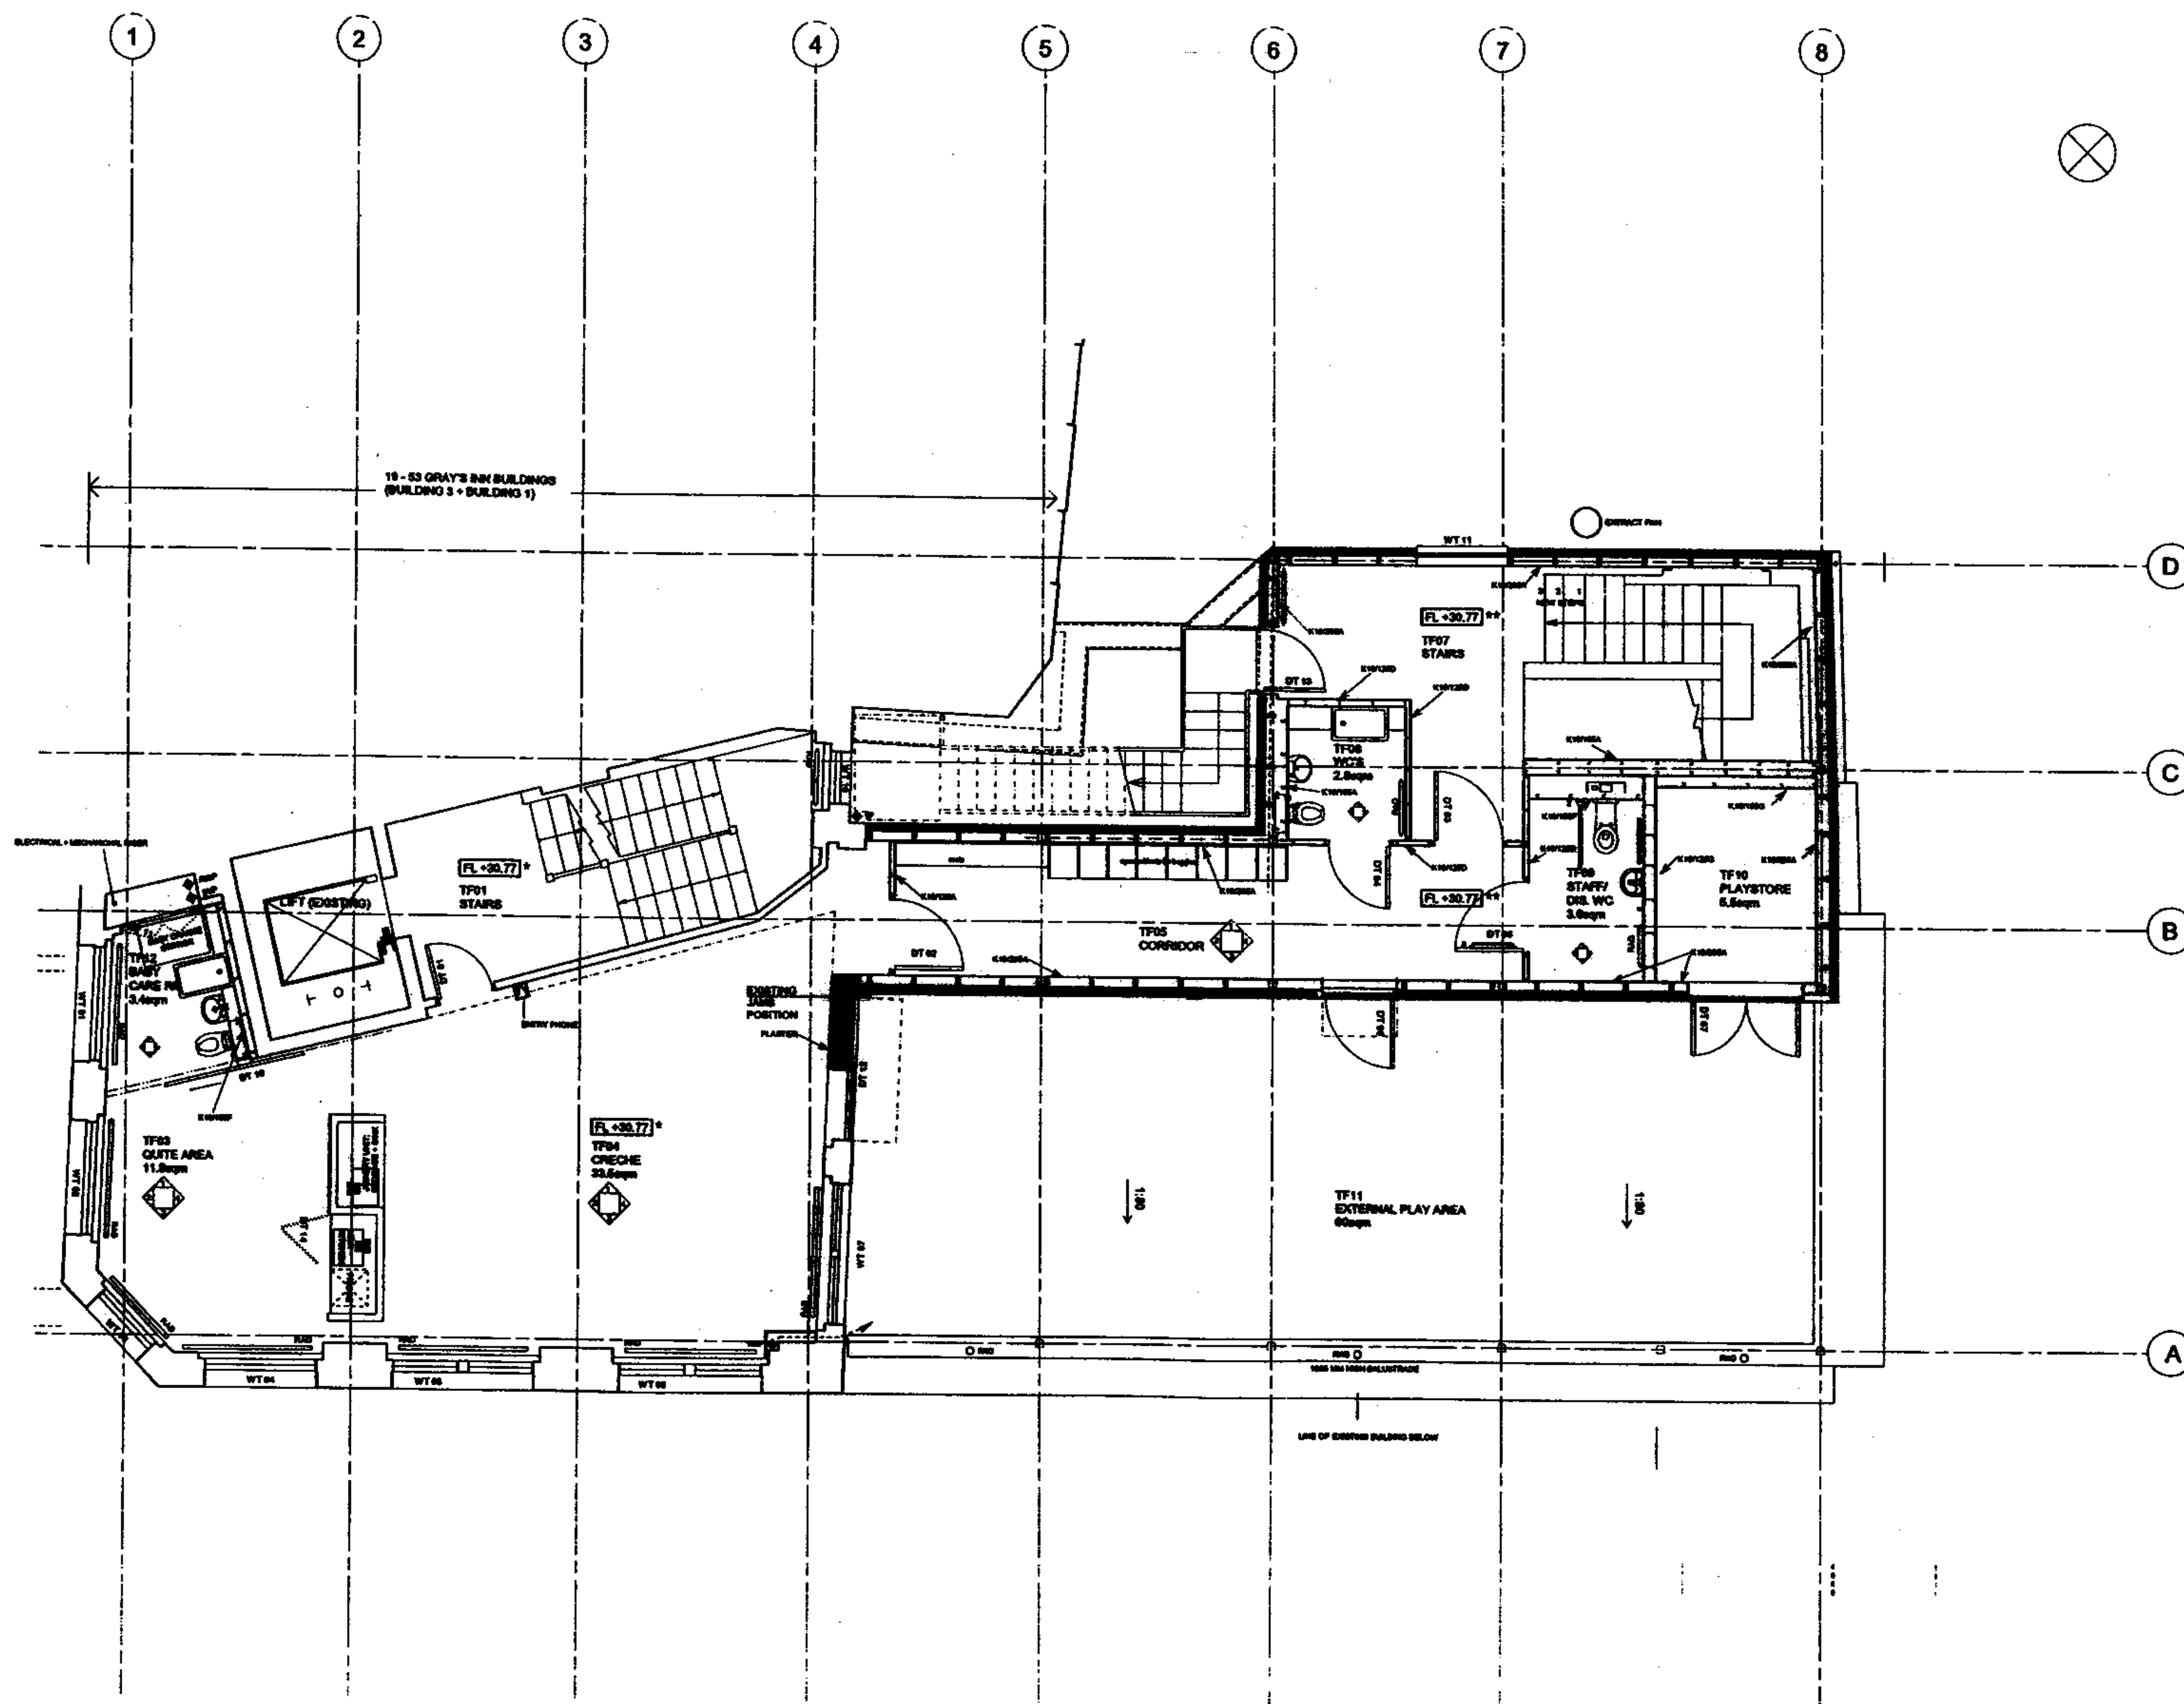

Drawing No. 765 PL (0) 18		Rev. F						
© Copyright Curl la Tourelle Architects NOTES: All dimensions to be checked on site, not scaled from this drawing. Any discrepancies on this drawing with other contract documents to be reported immediately to the Contract Administrator for clarification.								
LEGEND WT 00 Window Numbers DT 00 Door Numbers FT 01 Floor Numbers [Symbol] Video phone handset [FL +30.77] * top of new finish ply on existing boards [FL +30.77] ** top of new 18mm ply on new sub joists ALL PERIM AND SPANNING WALLS LINED STOPPERS ALL OTHER EXTERNAL WALLS LINED STOPPERS								
DECEIVE 28 MAR 2007								
<table border="1" style="width: 100%; border-collapse: collapse;"> <tr> <td style="width: 30%;">F</td> <td style="width: 30%;">10</td> <td style="width: 40%;">2nd floor addition reduced with playhold also reduced. External Breach added into lightwell + internal circulation</td> </tr> <tr> <td> </td> <td> </td> <td> </td> </tr> </table>			F	10	2nd floor addition reduced with playhold also reduced. External Breach added into lightwell + internal circulation			
F	10	2nd floor addition reduced with playhold also reduced. External Breach added into lightwell + internal circulation						
CURL • LA TOURELLE • ARCHITECTS 80 LABILE STREET LONDON NW8 4AB TEL 020 7267 0055 FAX 020 7264 0880 www.curlarchitects.co.uk mail@curlarchitects.co.uk								
Client LONDON BOROUGH OF CAMDEN								
Job 1A COMMUNITY CENTRE 1A Rosebery Avenue London EC1R 4SR								
Drawing Title Third Floor Plan								
Scale 1:50 @ A1 1:100 @ A3								
<table border="1" style="width: 100%; border-collapse: collapse;"> <tr> <td style="width: 30%;">Date JULY 05</td> <td style="width: 30%;">Drawn NA</td> <td style="width: 30%;">Issued NA</td> <td style="width: 10%;">Checked NA</td> </tr> </table>			Date JULY 05	Drawn NA	Issued NA	Checked NA		
Date JULY 05	Drawn NA	Issued NA	Checked NA					
Drg. No. 765 PL (0) 18		Rev. F						

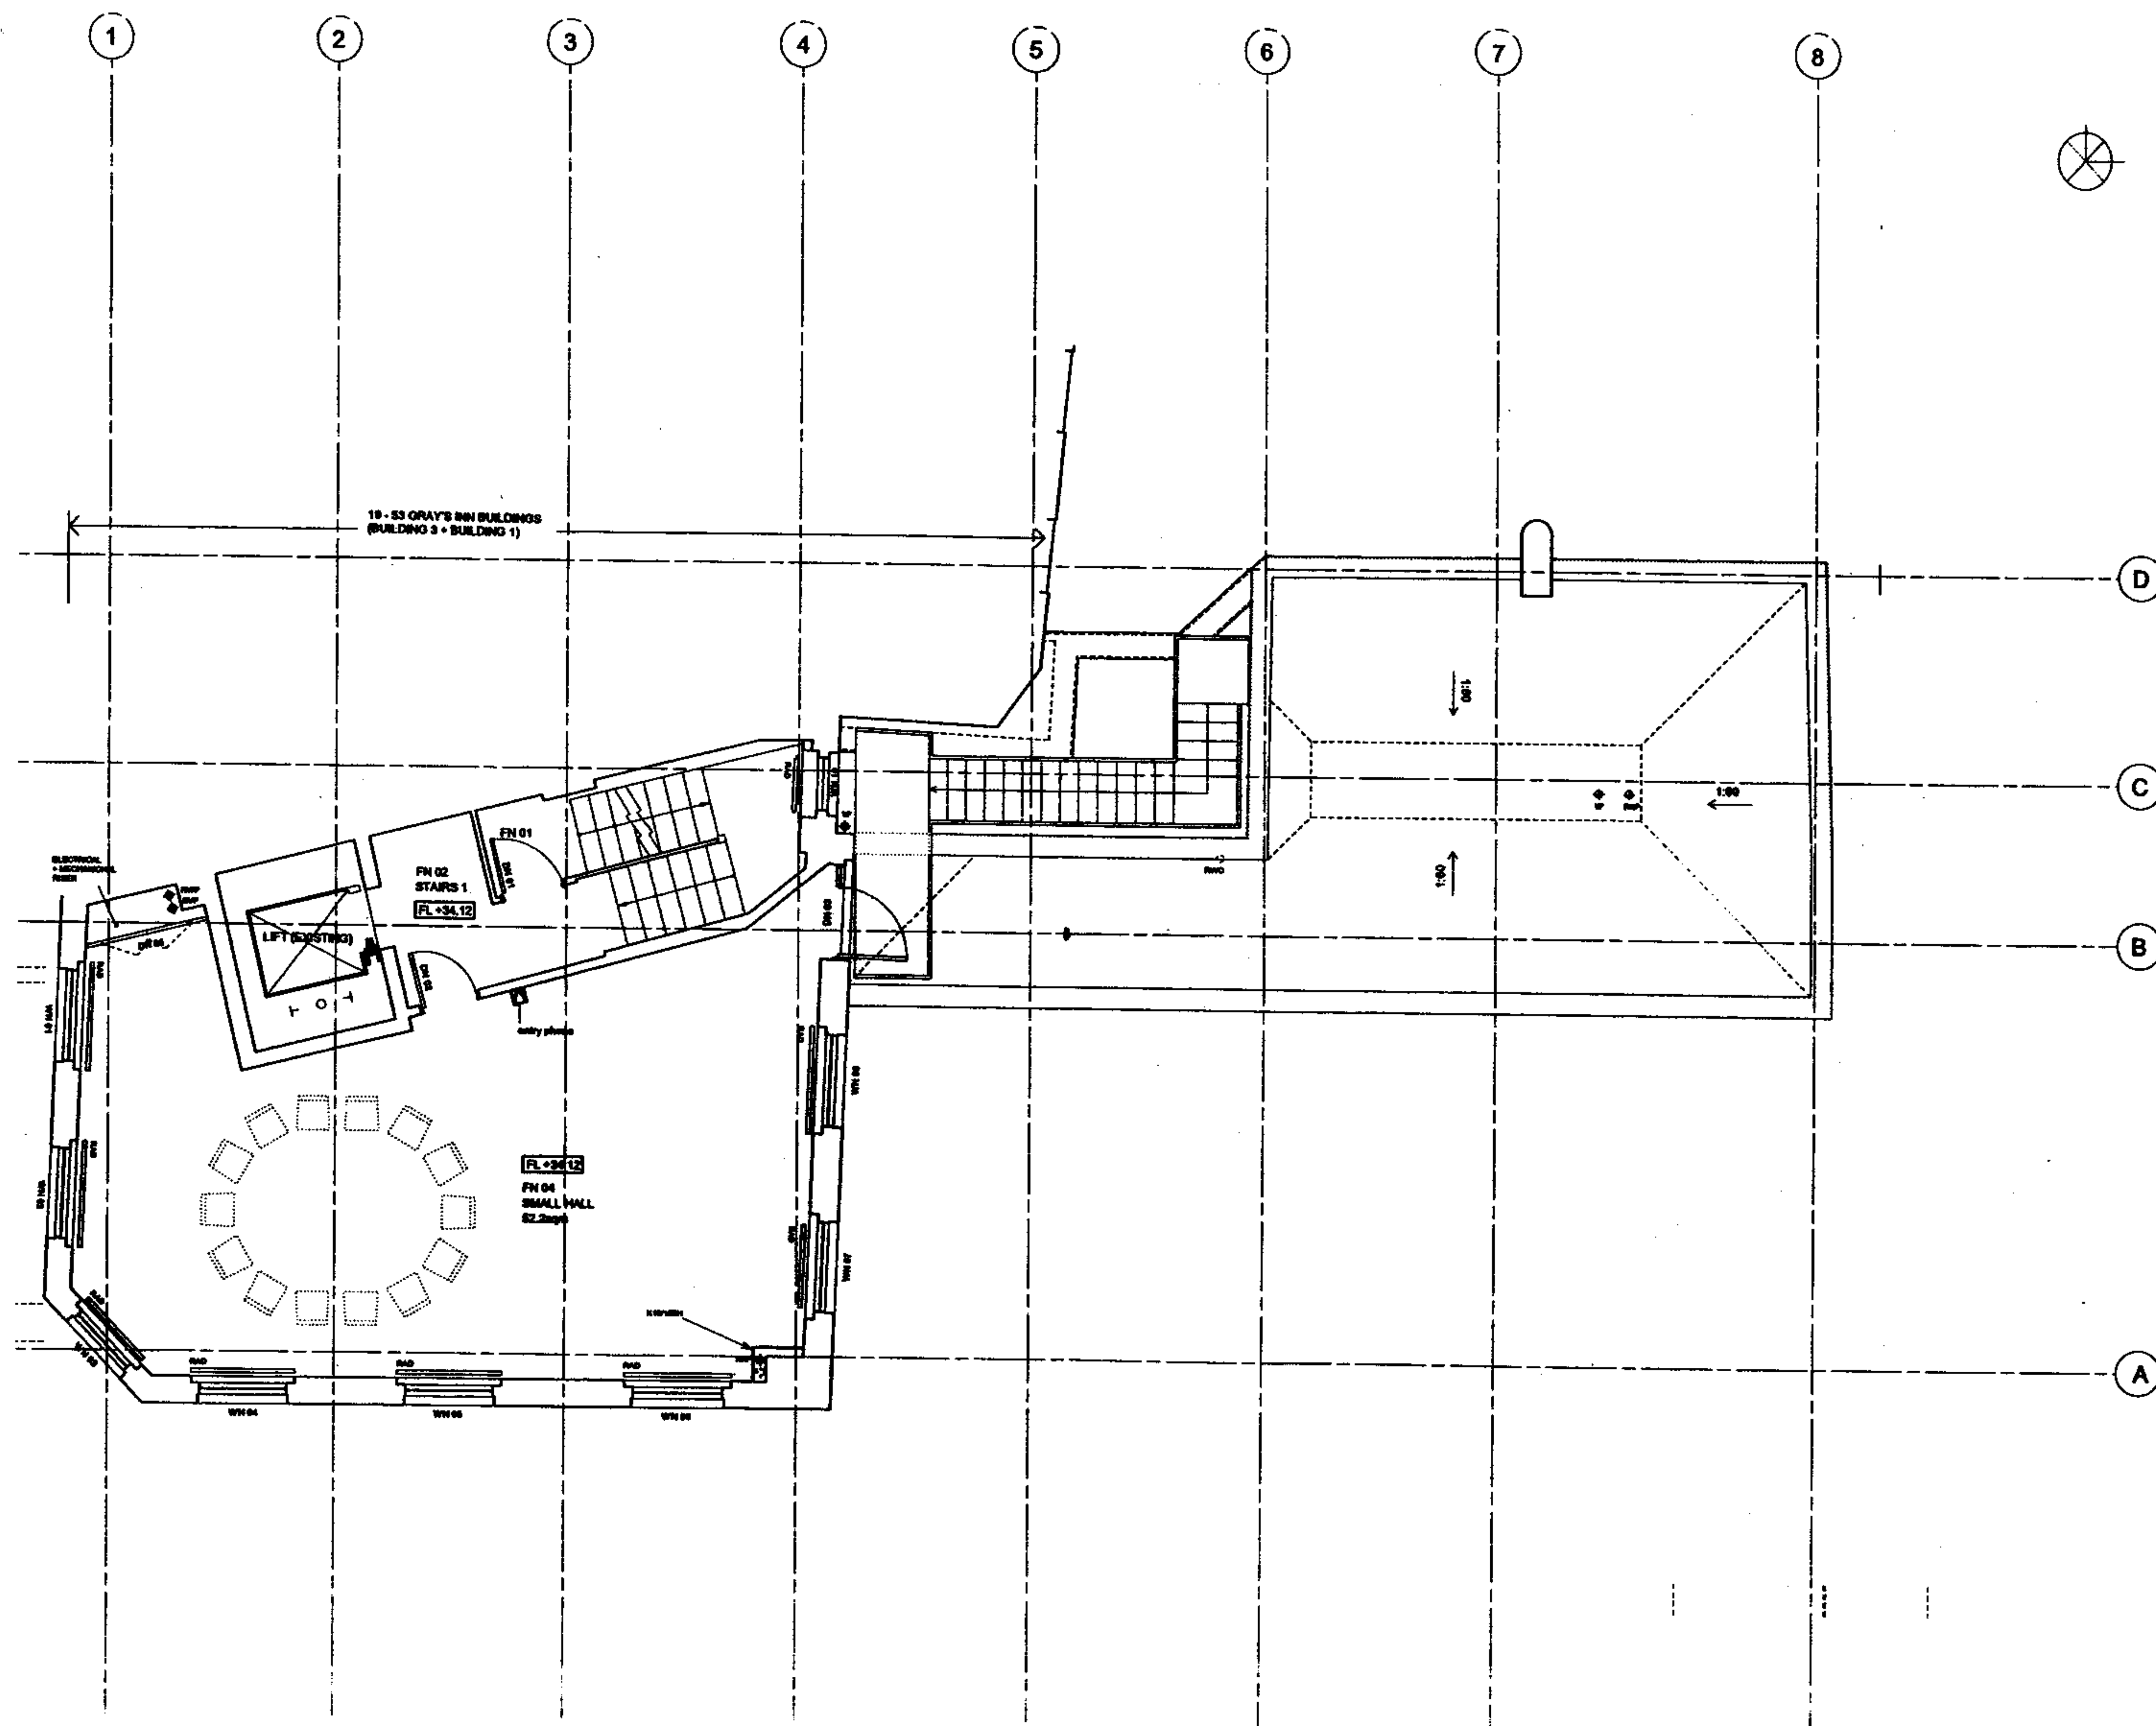

Drawing No. 785 PL (0) 19 Rev. F

© Copyright Curl & Tourelle Architects

NOTES:
All dimensions to be checked on site, not scaled from this drawing.

Any discrepancies on this drawing with other contract documents to be reported immediately to the Contract Administrator for clarification.

LEGEND
WN 00 Window Numbers
DN 00 Door Numbers
FN 01 Floor Numbers
[X] Video phone handset

[FL +34.12] top of new floor ply on existing boards

ALL FIBRE AND STAINLESS STEEL WALLS LINED CHAMFER
ALL OTHER INTERIORS, WALLS LINED INTERIOR

20000 TO 4th floor extension omitted - external fire escape added into lightwell - internal alterations
date by comments added

CURL & LA TOURELLE ARCHITECTS
80 LAMBIE STREET LONDON NW5 4AB
TEL 020 7267 0055 FAX 020 7264 0860
www.curlandla.com email@cmla.co.uk


Client
LONDON BOROUGH OF CAMDEN

Job
1A COMMUNITY CENTRE
1A Rosebery Avenue
London EC1R 4SR


Drawing Title
Fourth Floor Plan Proposed

Scale 1:50
Date JULY 05 Drawn yo

Drg. No. 785 PL (0) 19 Rev. F

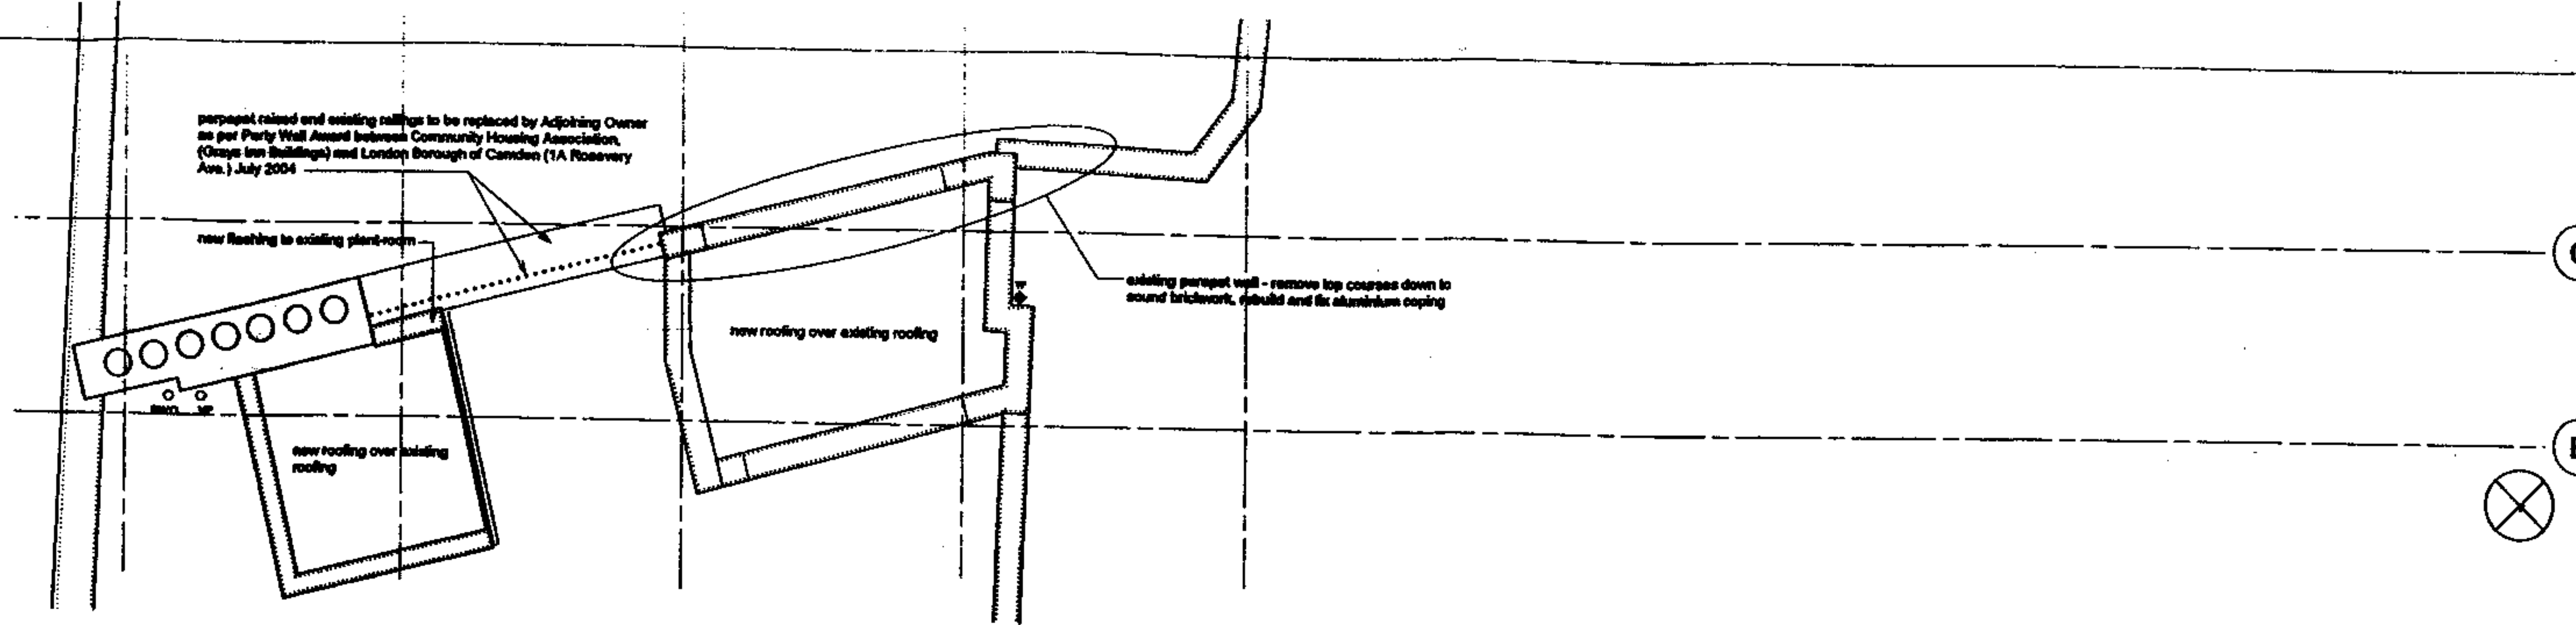

ROOF PLAN (STAIR & ELEV. BULKHEADS)

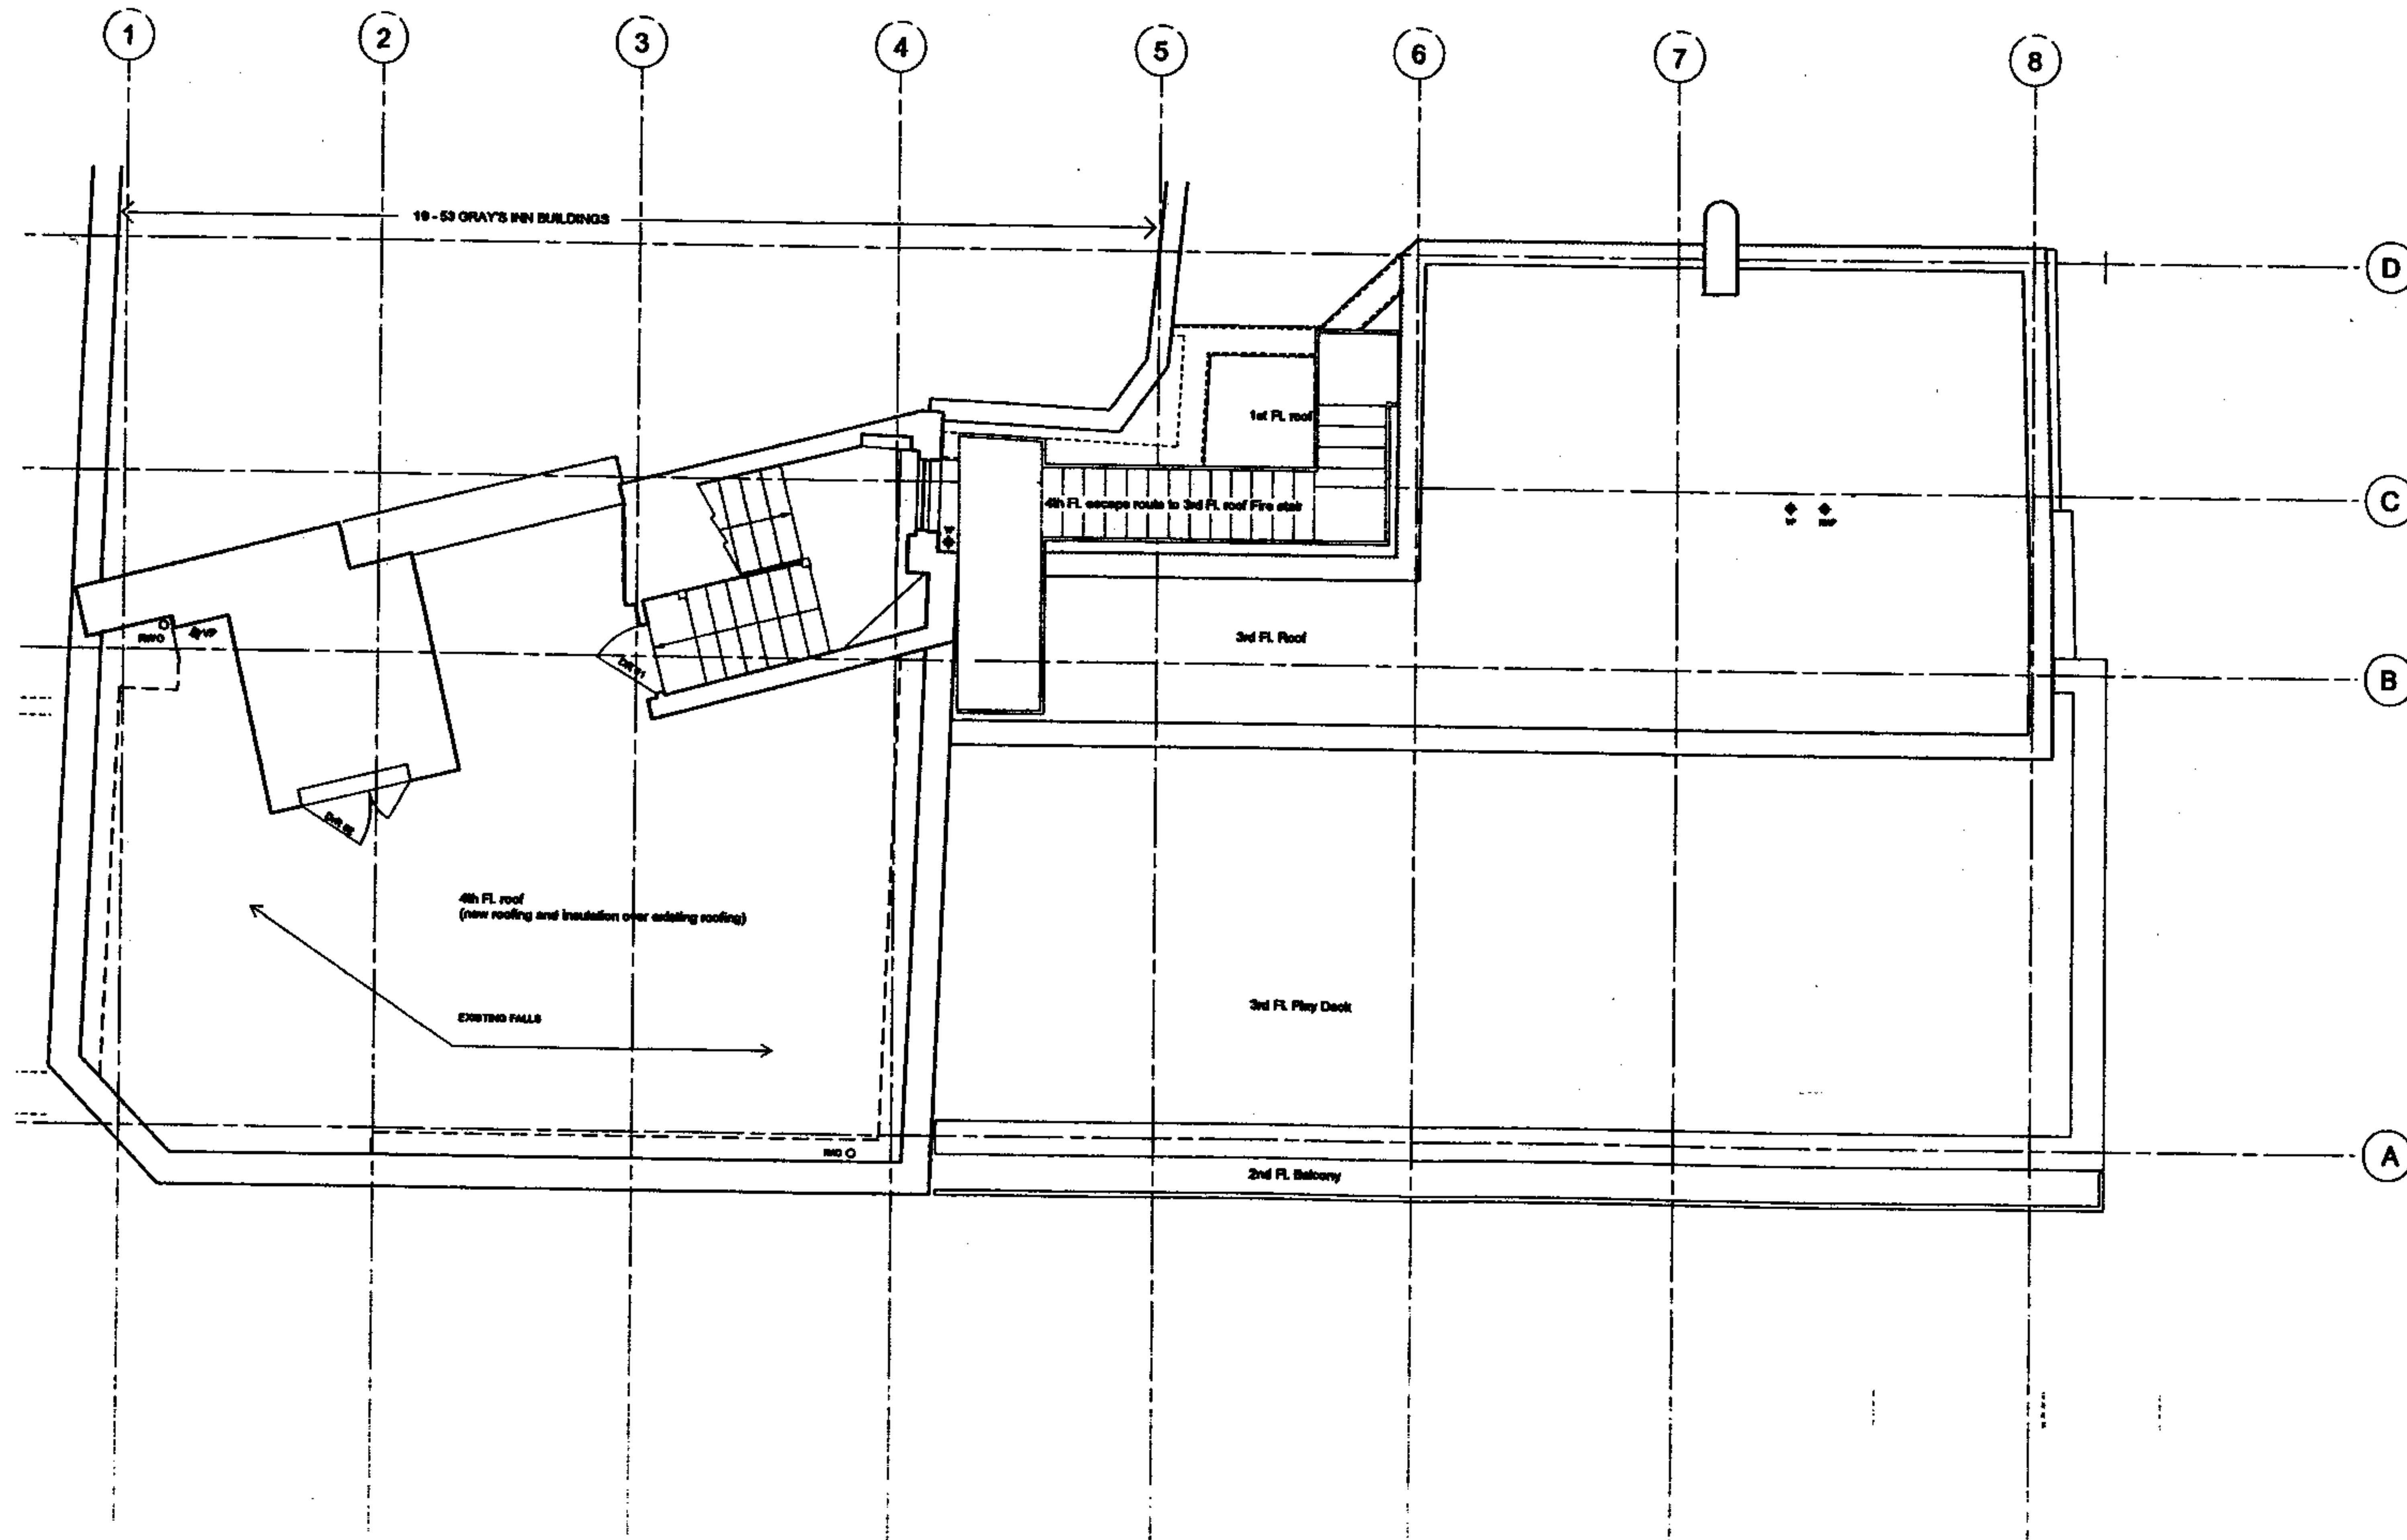

Drawing No.	Rev.
765 PL (0) 20	D

© Copyright: Curt La Tourelle Architects

NOTES:
All dimensions to be checked on site, not scaled from this drawing.
Any discrepancies on this drawing with other contract documents to be reported immediately to the Contract Administrator for clarification.

LEGEND

DR 00	Door Numbers
WT 00	Window Numbers
DT 00	Door Numbers
FT 01	Floor Numbers

ALL PERIM AND STAIRWELL WALLS LINED CLAYPANEL
ALL OTHER EXTERIOR WALLS LINED CLAYPANEL

RECEIVED
28 MAR 2007

D 23.00.00 MB Changes as shown below + new kitchen extract fan.

CURL - LA TOURELLE - ARCHITECTS
80 LAMBIE STREET LONDON NW5 4AJ
TEL 020 7267 0055 FAX 020 7264 0884
www.curl-la-tourelle.co.uk email@curl-la-tourelle.co.uk

Client
Camden Council


Job
1A COMMUNITY CENTRE
1A Rosebery Avenue
London EC1R 4SR

Drawing Title
Roof Plan Proposed

Scale
1:5
1:100 @ A3

Date	Drawn	Issued	Checked
Oct 27			

Dwg. No.	Rev.
765 PL (0) 20	D

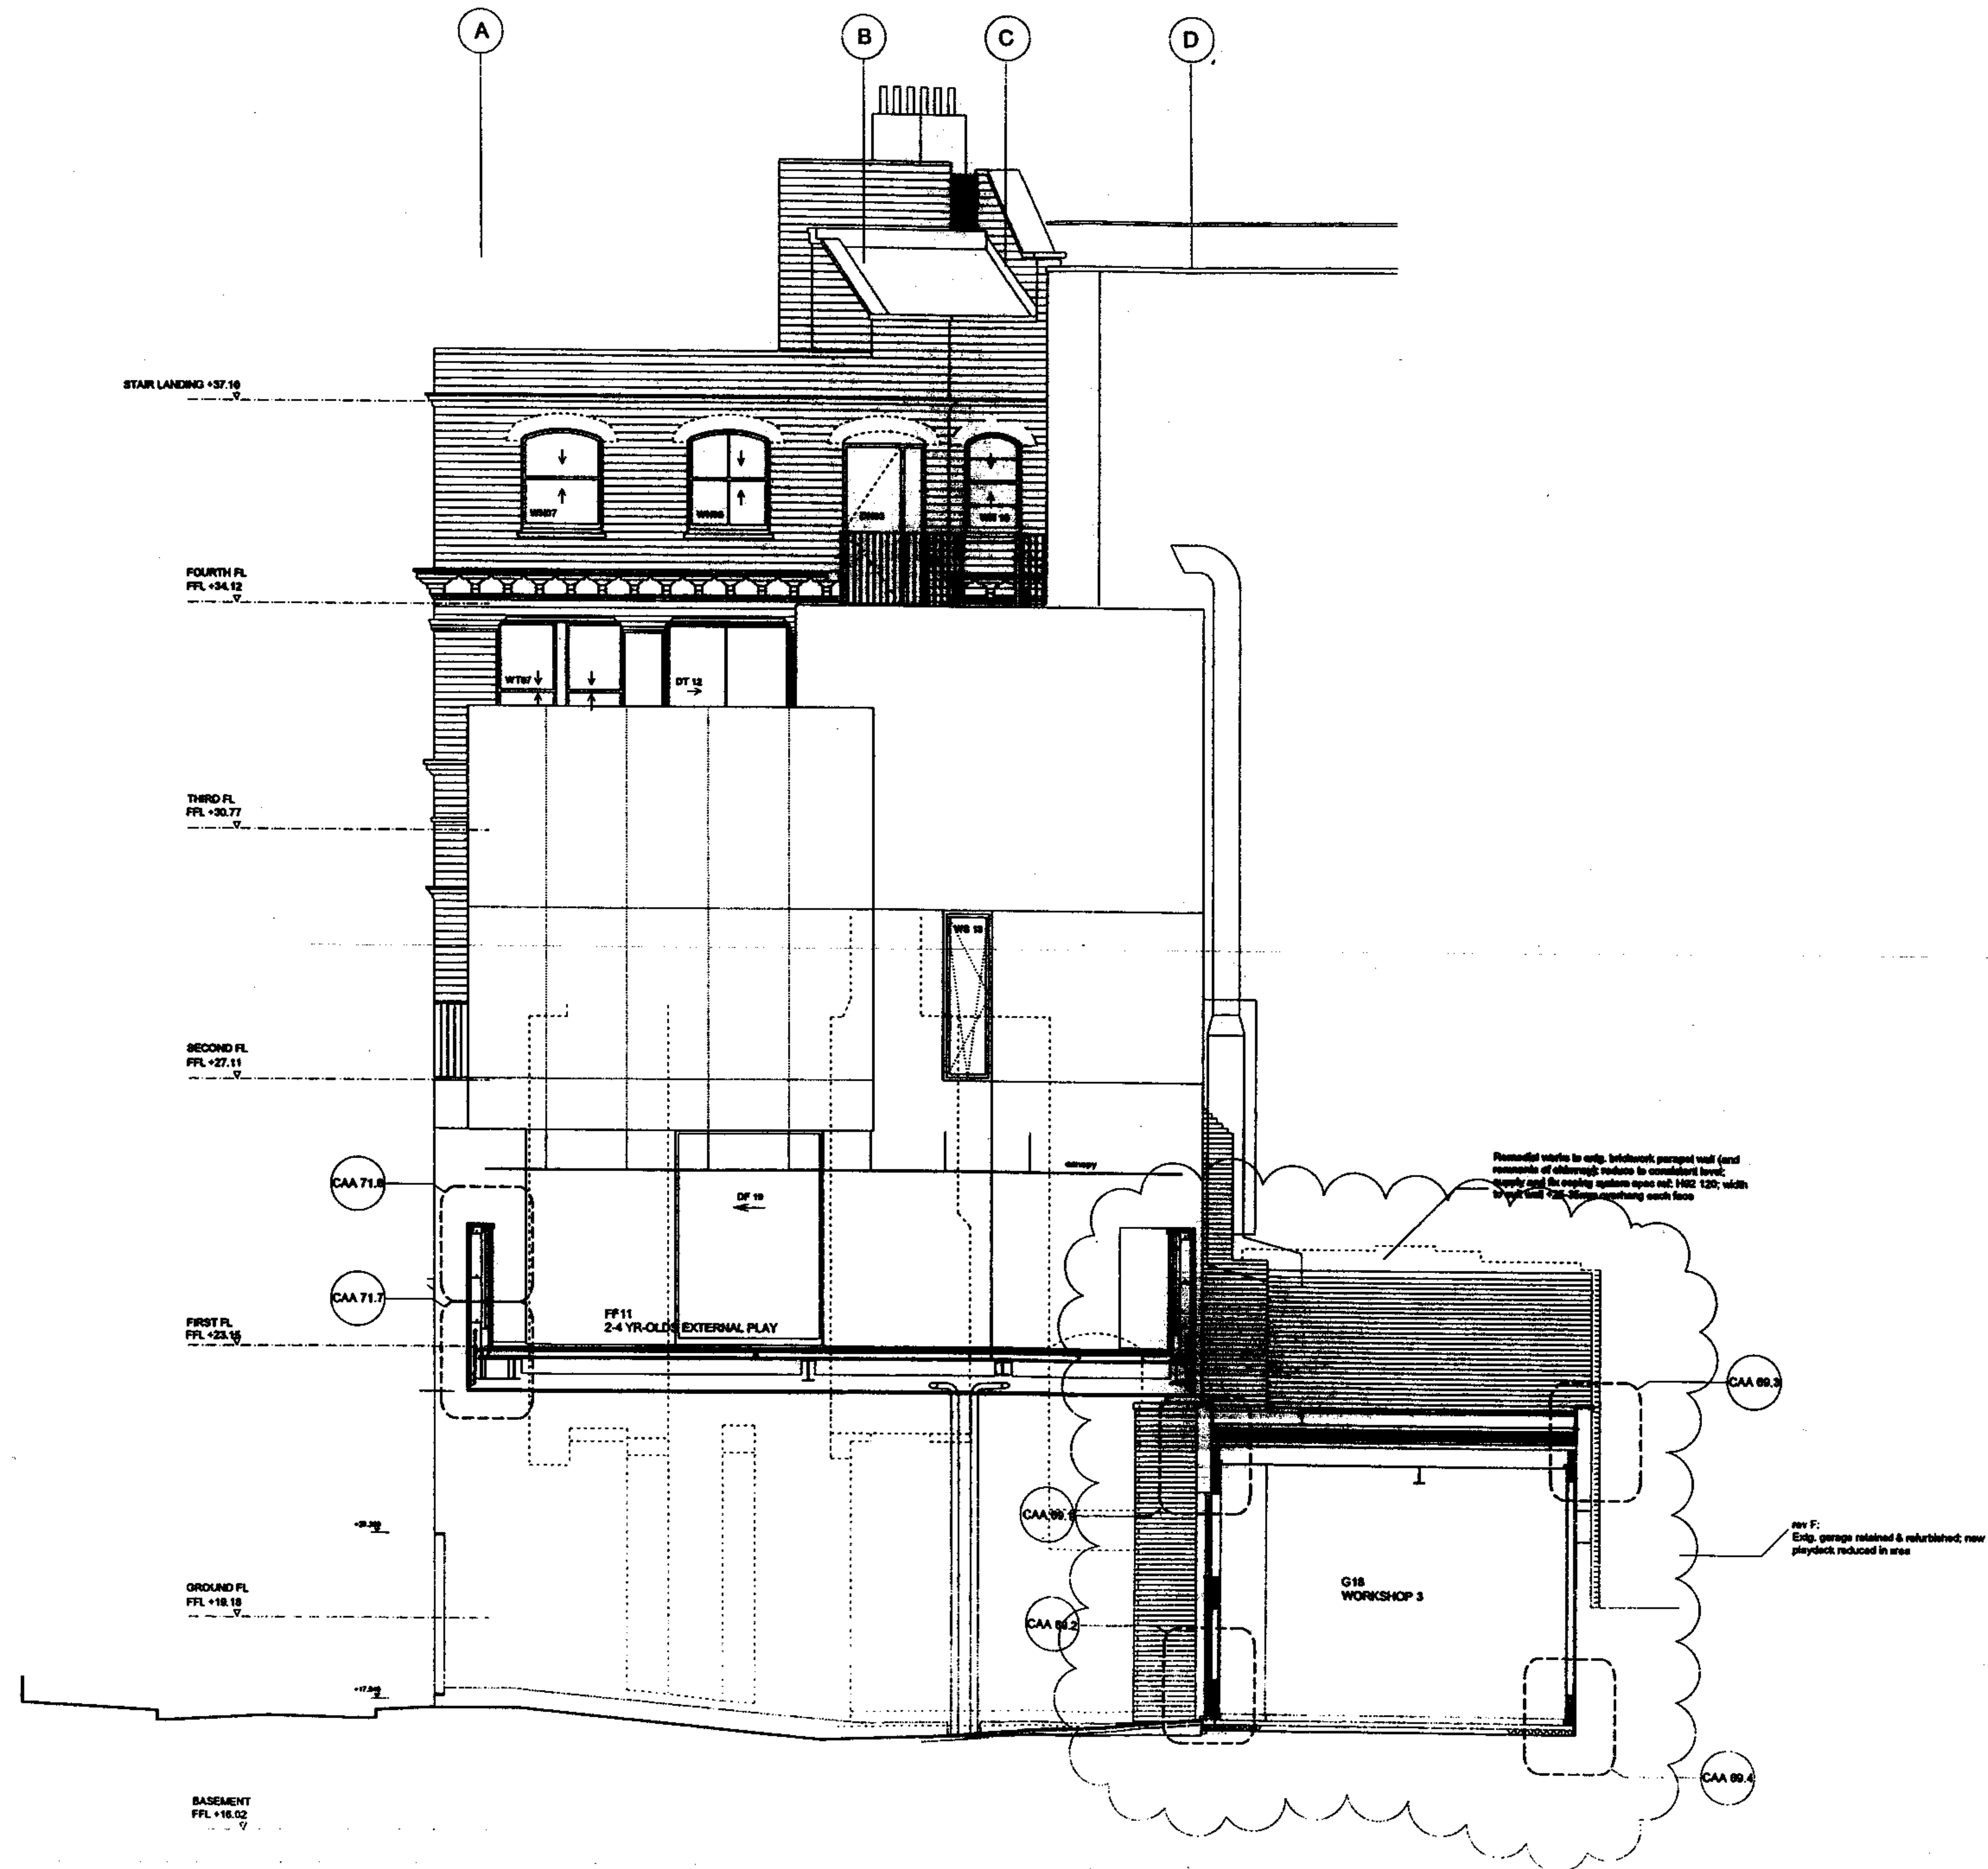

Drg No. 765 PL (0) 21
 Rev. F

© Copyright Carl & Tounelle Architects
 NOTES:
 All dimensions to be checked on site, not scaled from this drawing.
 Any discrepancies on this drawing with other contract documents to be reported immediately to the Contract Administrator for clarification.

PLANNING

RECEIVED
 28 MAR 2007

F Oct 2005
 rev F: Exis. garage retained & refurbished; new playdeck reduced in area

CURL • LA TOURELLE • ARCHITECTS
 80 LAMBLE STREET LONDON N4S 4AB
 TEL 020 7287 0055 FAX 020 7284 0880
 www.curlarchitects.co.uk email@curlarchitects.co.uk

Client
 Camden Council

Job
 1A COMMUNITY CENTRE
 1A Rosebery Avenue
 London EC1R 4SR

Drawing Title
 Rear Elevations Proposed

Scale 1:50@A1
 1:100@A3

Date Oct 2005
 Drawn yo
 Issued
 Checked

Drg. No. 765 PL (0) 21
 Rev. F



LAYSTALL STREET ELEVATION

Dwg No. 765 PL (0) 22
 Rev. K

© Copyright Curl & Tournelle Architects
 NOTES:
 All dimensions to be checked on site, not scaled from this drawing.
 Any discrepancies on this drawing with other contract documents to be reported immediately to the Contract Administrator for clarification.

PLANNING

RECEIVED
 28 MAR 2007

K Nov 2005
 Projection at 2nd and 3rd floor level reduced. Canopy at 1st floor level. Porch door slab extension omitted. Existing fire escape removed and new external fire escape added.

CURL & LA TOURELLE ARCHITECTS
 80 LAMBIE STREET LONDON NW5 4AB
 TEL 020 7267 0055 FAX 020 7264 0990
 www.curlandla.com.uk mail@curlandla.com.uk

Client
 Camden Council

Job
 1A COMMUNITY CENTRE
 1A Rosebery Avenue
 London EC1R 4SR

Laystall Street Elevation Proposed

Scale 1:50 @ A1
 1:100 @ A3
 Date Oct 2005 Drawn by Issued Checked

Dwg. No. 765 PL (0) 22
 Rev. K

STAIR LANDING

FOURTH FL


THIRD FL

SECOND FL

FIRST FL


GROUND FL

BASEMENT

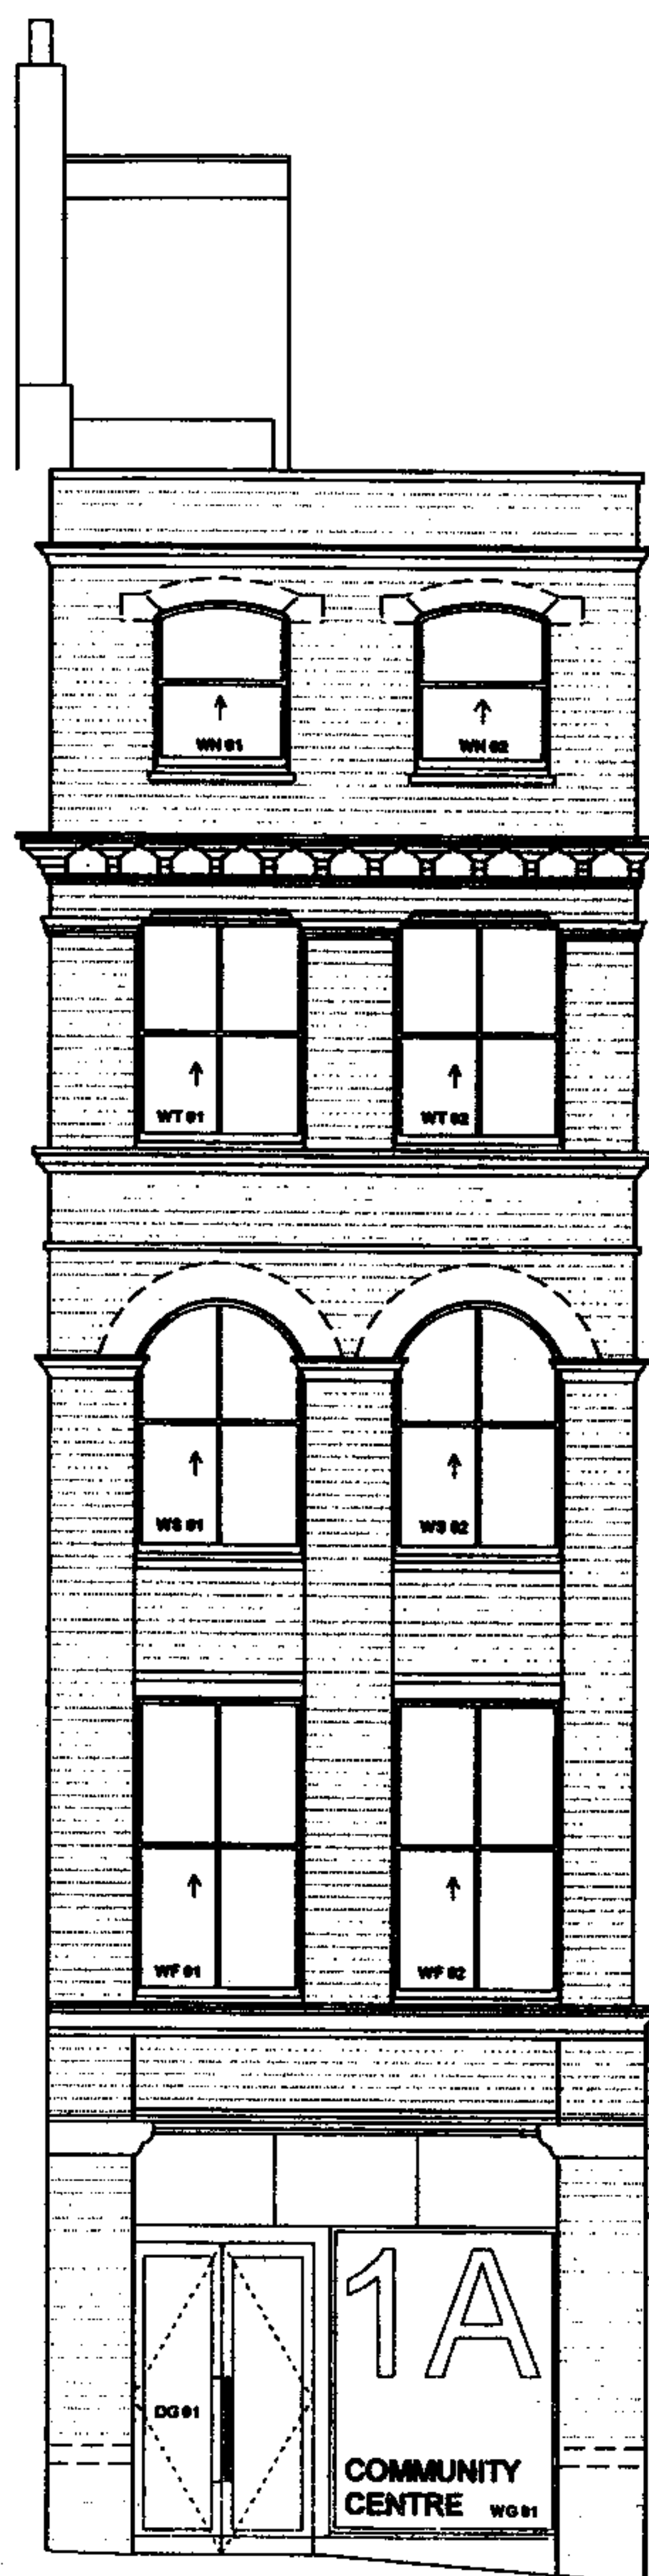

FRONT ELEVATION TO ROSEBERY AVENUE

NEW BESPOKE
STORE FRONT
IN EXISTING
OPENING

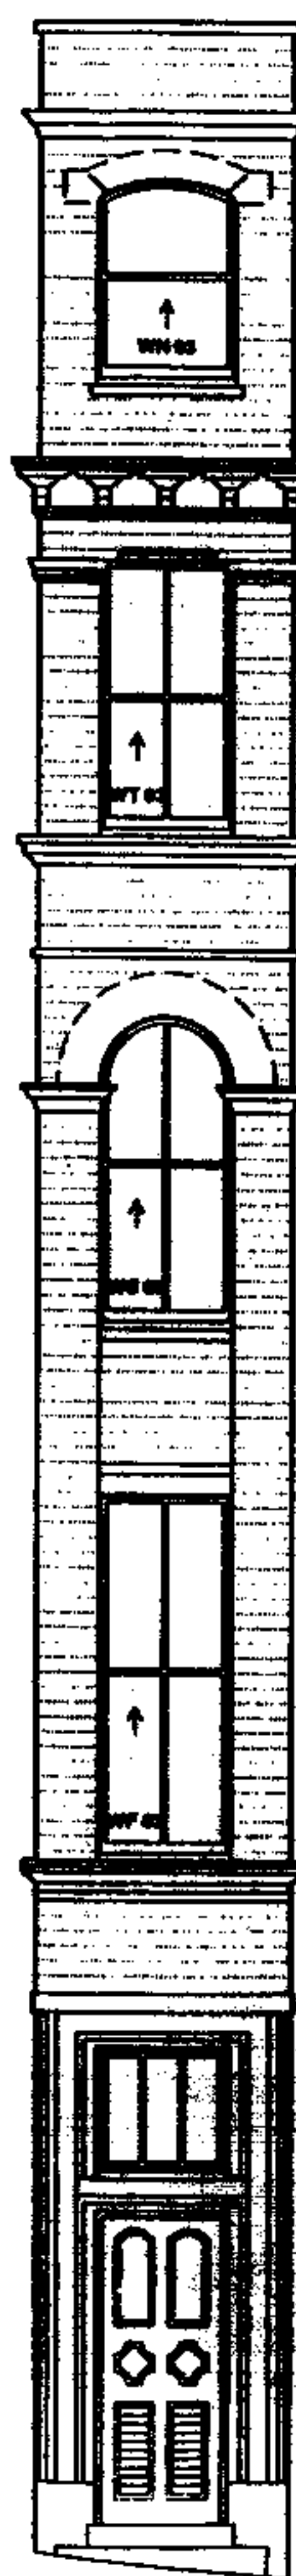

CORNER ELEVATION

Drawing No.	Rev.
765 PL (0) 24	F

© Copyright. Curt La Tourelle Architects

NOTES:
All dimensions to be checked on site, not scaled from this drawing.

Any discrepancies on this drawing with other contract documents to be reported immediately to the Contract Administrator for clarification.

RECEIVED
28 MAR 2007

200000 70 Entrance elevation
CURL • LA TOURELLE • ARCHITECTS
80 LAMBETH STREET LONDON SW5 4AB
TEL 020 7267 0055 FAX 020 7264 0060
www.curlarchitects.co.uk email@curlarchitects.co.uk

Client
Camden Council


Job
1A COMMUNITY CENTRE
1A Rosebery Avenue
London EC1R 4SR

Drawing Title
Front Elevation Proposed


Scale 1:50 OR AS NOTED

Date JULY 05	Drawn yo	Issued	Chc
-----------------	-------------	--------	-----

Drg. No.	Rev.
765 PL (0)24	F

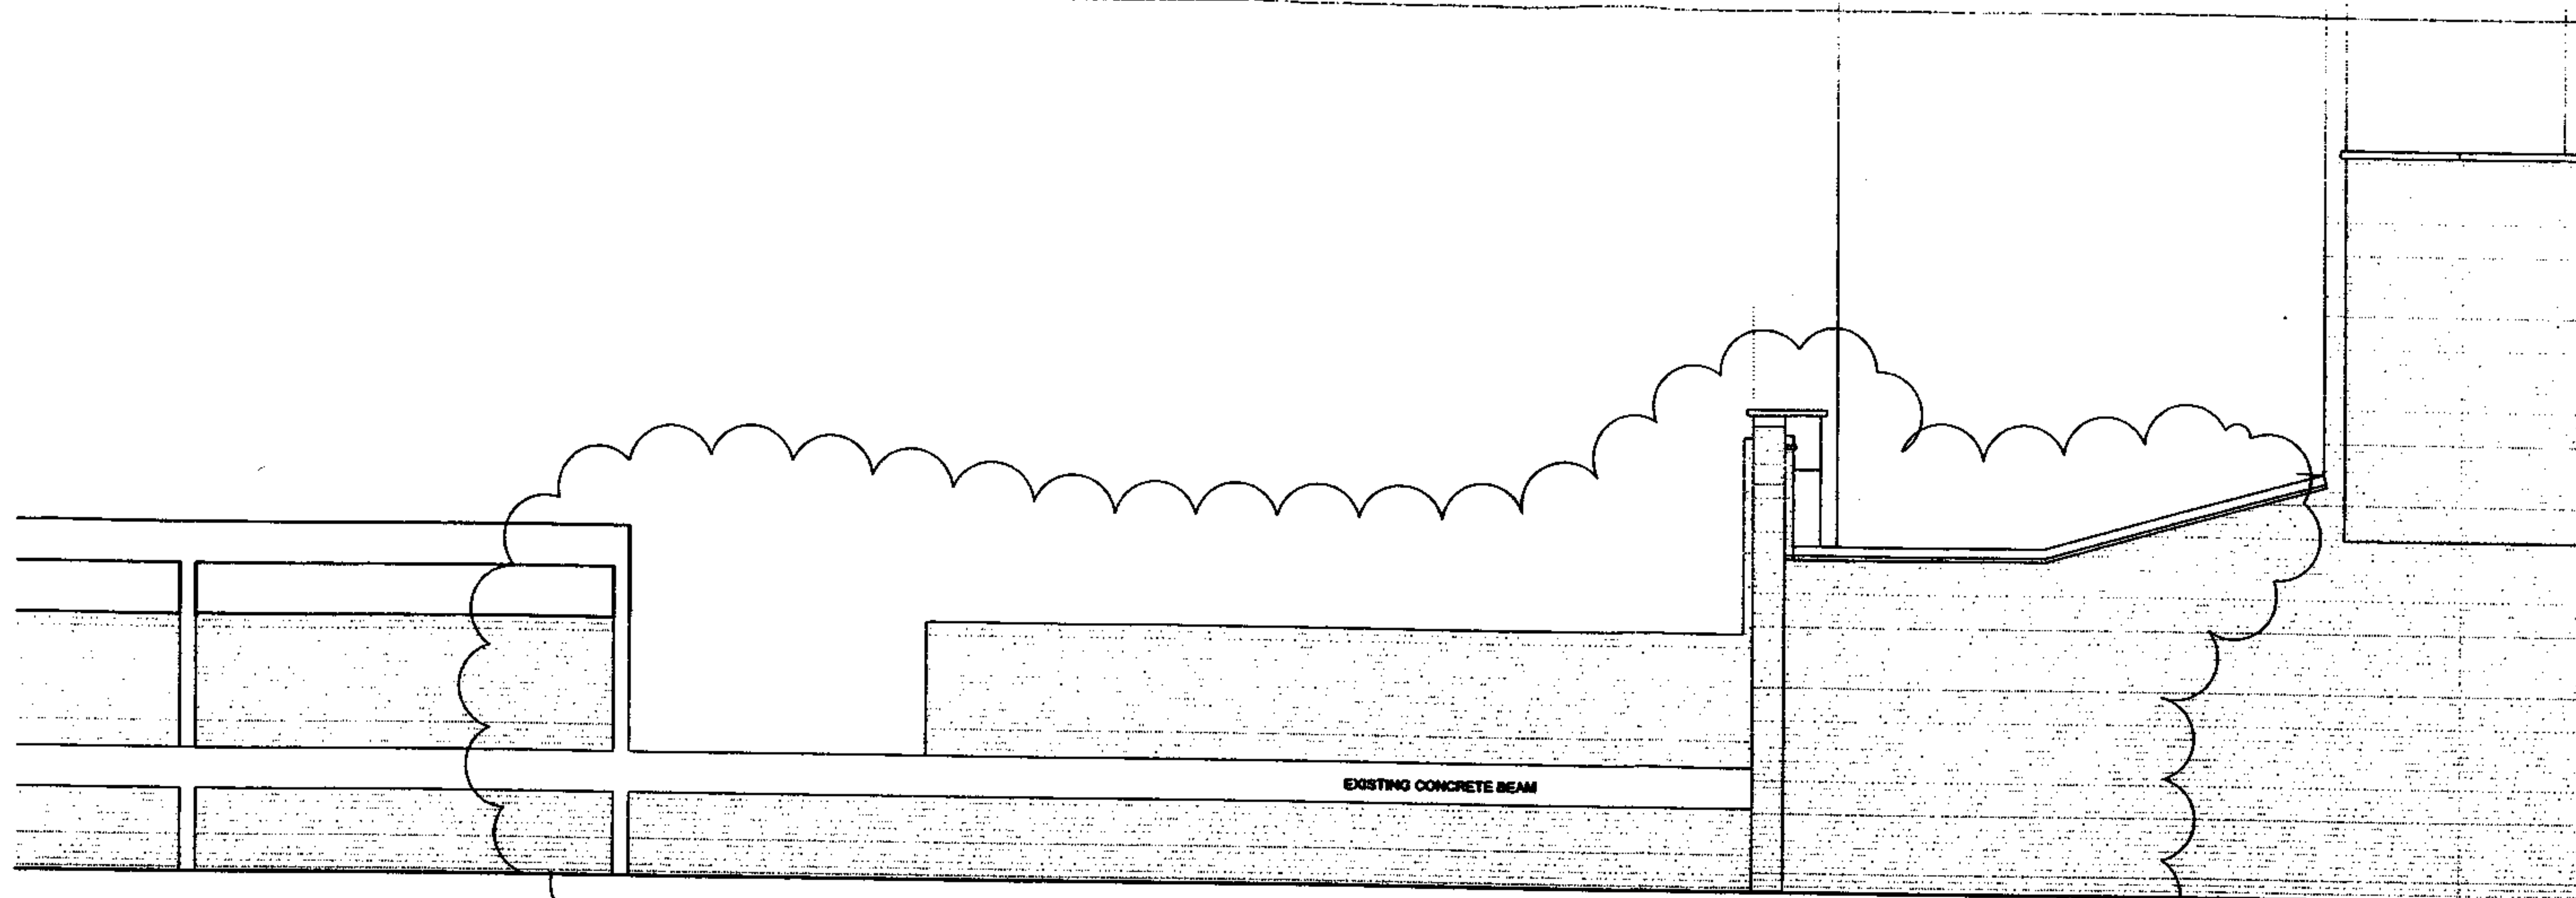

SOUTH ELEVATION

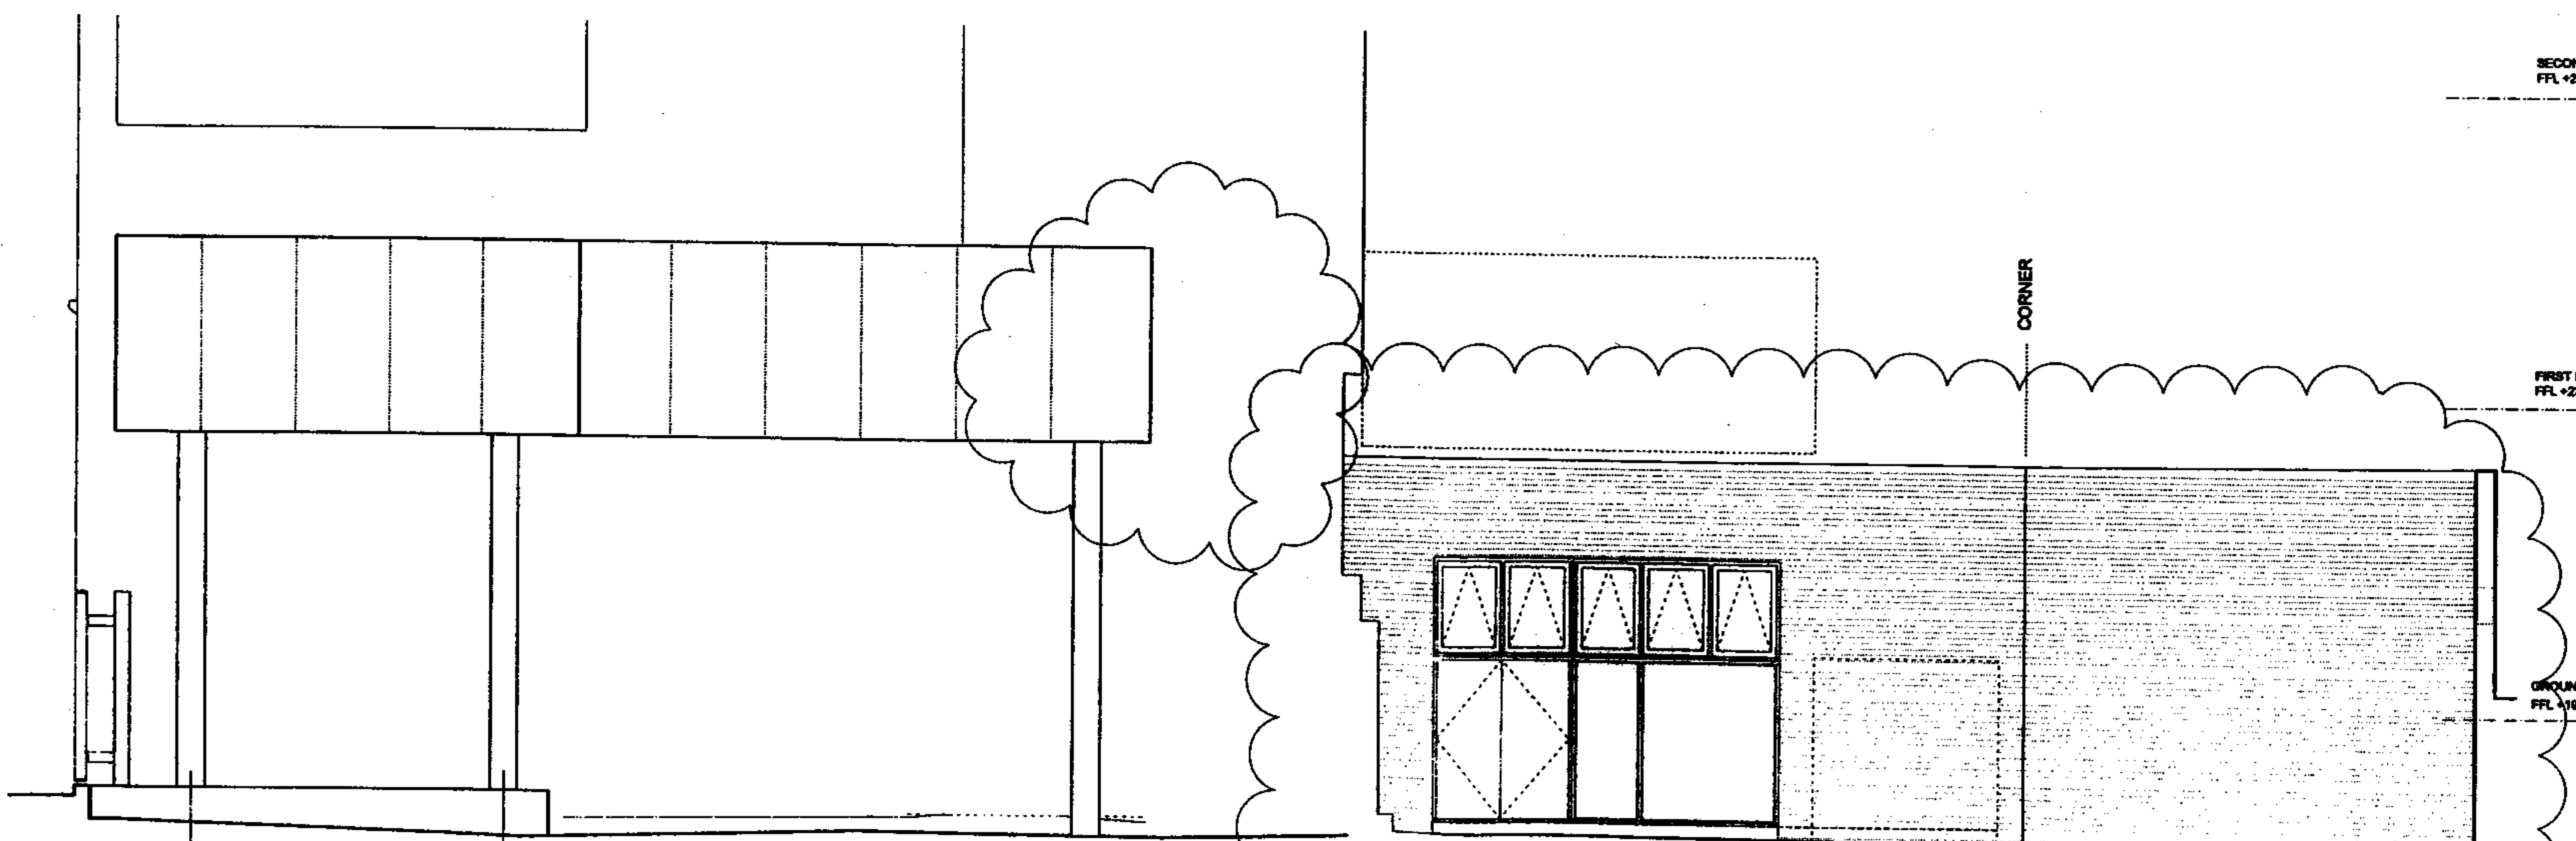

PLAY DECK - WEST ELEVATION

NORTH ELEVATION & WEST ELEVATION

SECOND FL
FFL +27.11
1

FIRST FL
FFL +23.15
1

GROUND FL
FFL +18.18
1

SECOND FL
FFL +27.11
1

FIRST FL
FFL +23.15
1

GROUND FL
FFL +18.18
1

BASEMENT
FFL +16.02
1

Org. No.	Rev.
765 PL (0) 41	-

© Copyright Curl la Tourelle Architects

NOTES:
All dimensions to be checked on site, not scaled from this drawing.

Any discrepancies on this drawing with other contract documents to be reported immediately to the Contract Administrator for clarification.

PLANNING

RECEIVED
28 MAR 2007

CURL • LA TOURELLE • ARCHITECTS
80 LAMBLE STREET LONDON NW5 4AB
TEL 020 7287 0055 FAX 020 7284 0861
www.curl-la-tourelle.co.uk curl@curl-la-tourelle.co.uk

Client
Camden Council

Job
1A COMMUNITY CENTRE
1A Rosebery Avenue
London EC1R 4SR

Drawing Title
Rear Elevations Proposed

Scale
1:50@A1
1:100@A3

Date	Drawn	Issued	CI
OCT 2005	YO		

Org. No.	Rev.
765 PL (0) 41	-