



SECOND FLOOR PLAN

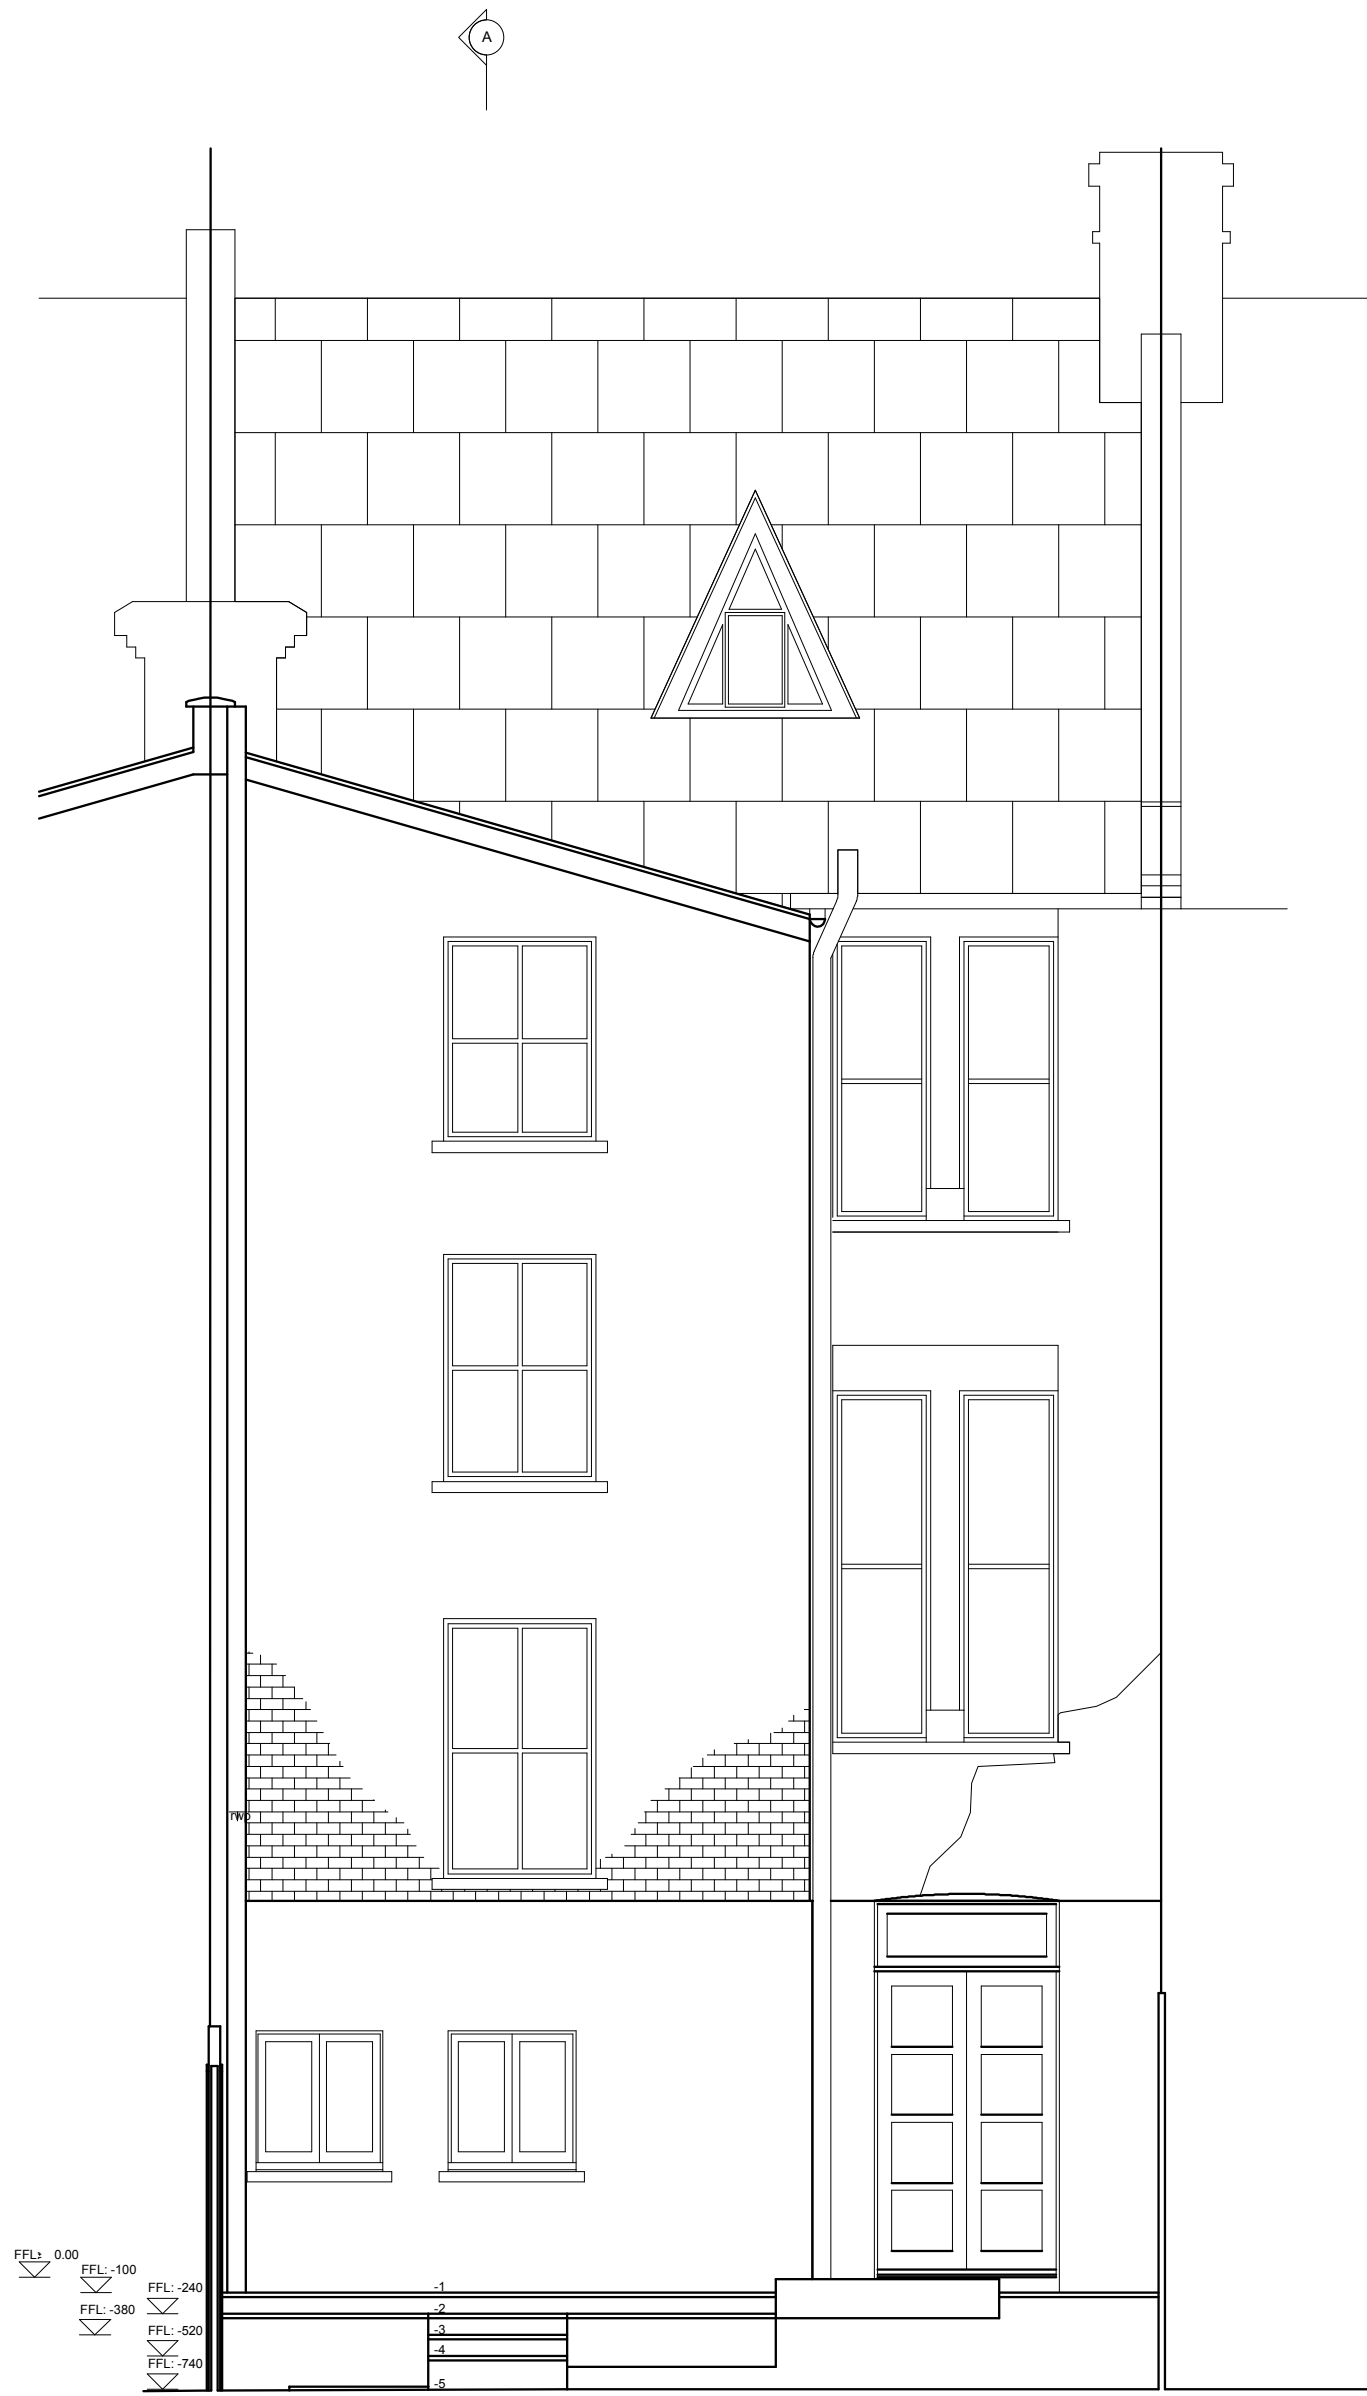

REAR ELEVATION

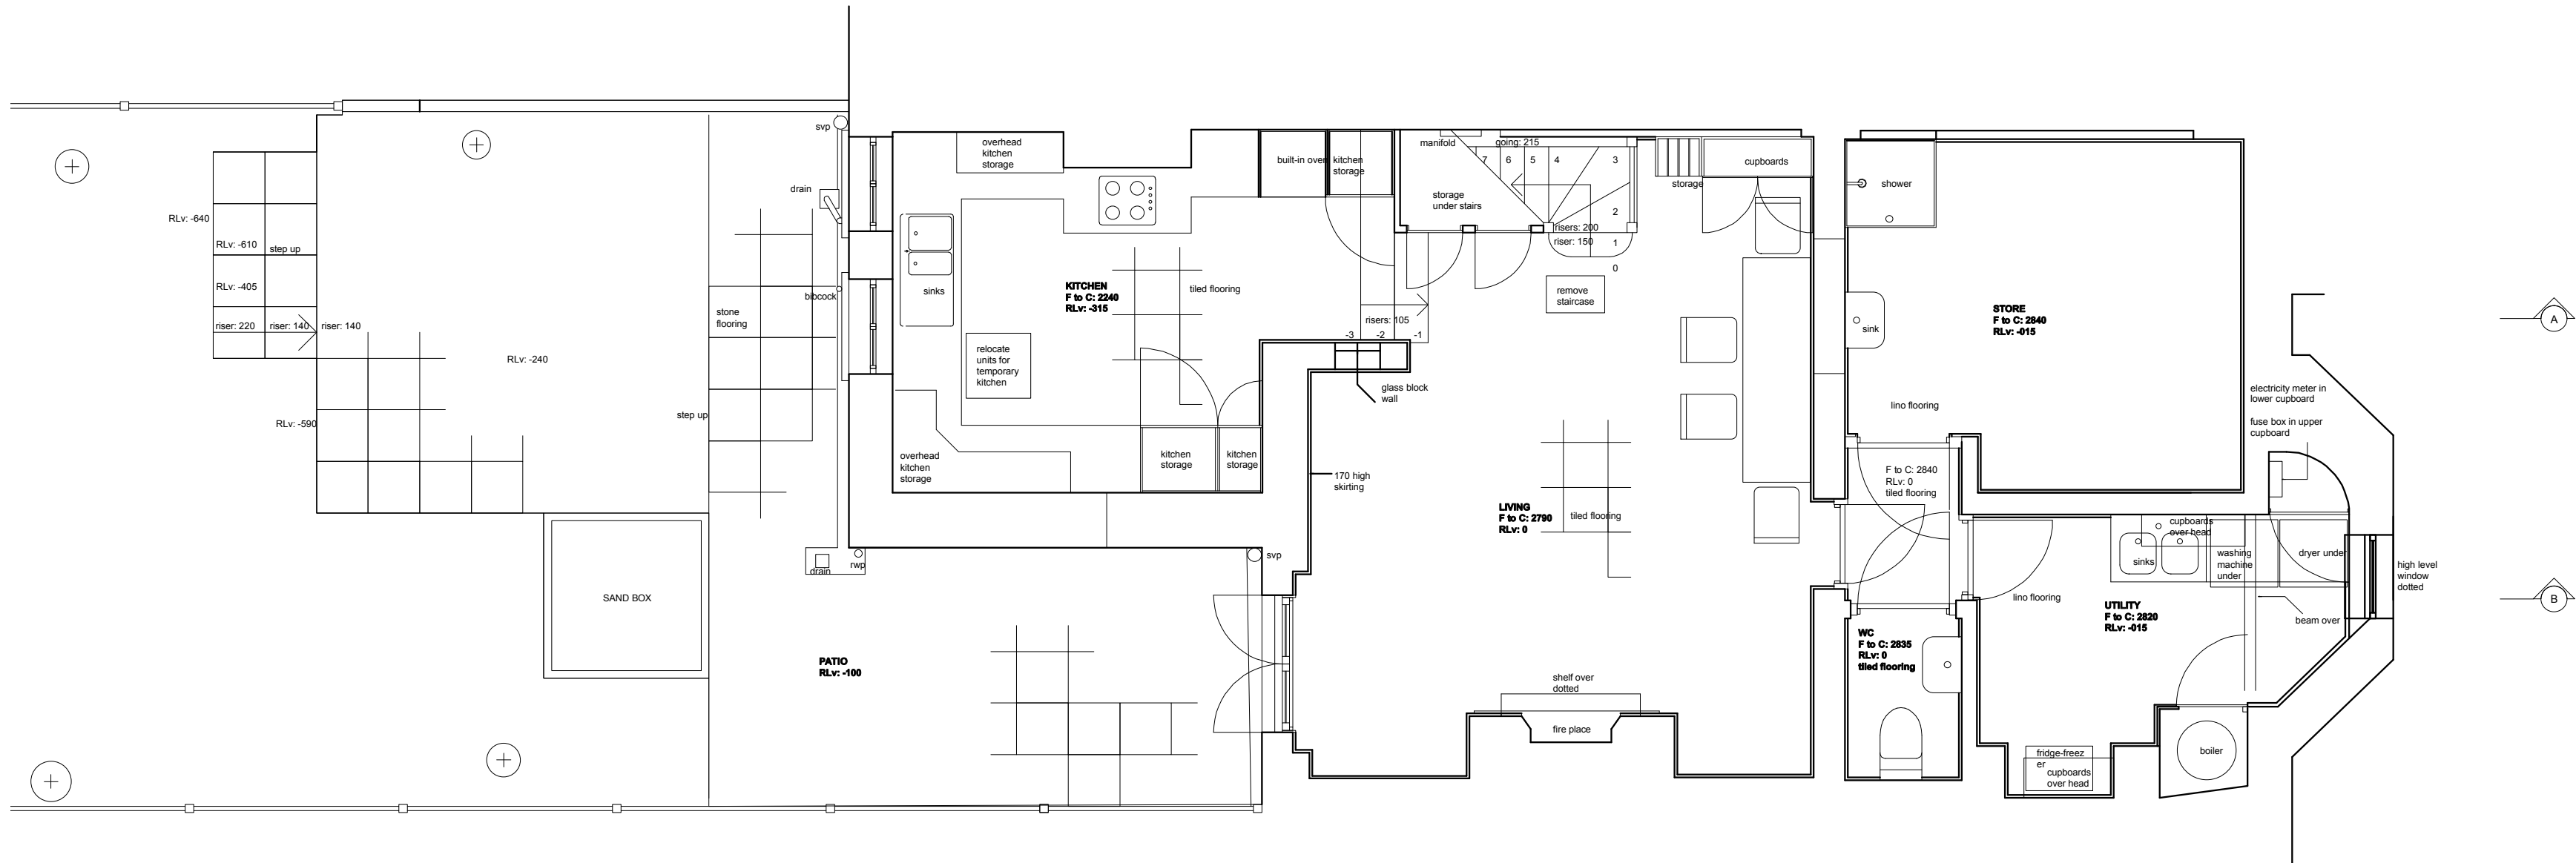

BASEMENT PLAN

Important Notes:

1. This drawing has been based upon a measured survey drawing by others. As a result, the precision of the dimensions indicated is dependant upon the information supplied.
2. While this drawing can be used as a base drawing for construction purposes, it is VERY IMPORTANT that all dimensions are checked carefully before any work commences or any materials are ordered.
3. This drawing can be used as part of a planning application, although your case officer might ask for more specific information. For more information on planning applications, please speak your architect.
4. Where applicable, a suitable Structural Engineer and/or a Party Wall Surveyor should be consulted. Although as far as possible these instances have been indicated, this is not necessarily exhaustive and the whole scope of proposed works should be reviewed.
5. Unless other arrangements have been specifically made, your building contractor should serve Building Notices, as and where applicable, to your local authority to satisfy the requirements of the Building Regulations. Your building contractor should also liaise with the Building Control Officer regarding routine inspections of the work.

Please note that as it stands this drawing does not include all of the detail necessary for a Full Plans Building Regulations Application.

This is a 'scheme level drawing' and is intended to illustrate the general arrangement of the project proposals.

While this drawing can be used as a base drawing for construction purposes, your building contractor may require more information.

It is therefore important to discuss with your architect and builder together, where more detail might be appropriate.

See: Section G of the Services Menu.

You might need more detailed design / drawings for this section.

Where you see this symbol it means that it may be beneficial to have more detailed design drawings prepared to illustrate an element or elements of the proposal in more detail so that your building contractor can more fully understand the intention of the design. For more information please consult our 'services menu' (also available on our website).

You might need to consult a structural engineer for this section.

Where you see this symbol it means that structural calculations/structural design may be required, both of which should be undertaken by a suitable Structural Engineer. Your architect can explain in more detail and can point you in the right direction. (See note 4 above)

You might need to consult a party wall surveyor for this section.

Where you see this symbol it means that you may need to take action in order to comply with the Party Wall Act and it may be wise to consult a suitable Party Wall Surveyor. Your architect can explain in more detail and can point you in the right direction. (See note 4 above)

scheme level
based on measured survey by others

PROJECT NAME: 32 Hillfield Road, London NW6			
DRAWING NAME: Basement Plan, Section and Rear Elevation as existing		architectyourhome islington Unit G10, Clerkenwell Workshops, 27-31 Clerkenwell Close London EC1R 0AT tel: 020 7014 3754 islington@architect-yourhome.com	
DRAWING NO: 01	JOB NUMBER: 02ISL-167 REVISION: #	DATE: January 2007 SCALE: 1:50@A1	DRAWN BY: TG
All dimensions are in millimetres All dimensions to be checked on site. © architectyourhome			

