



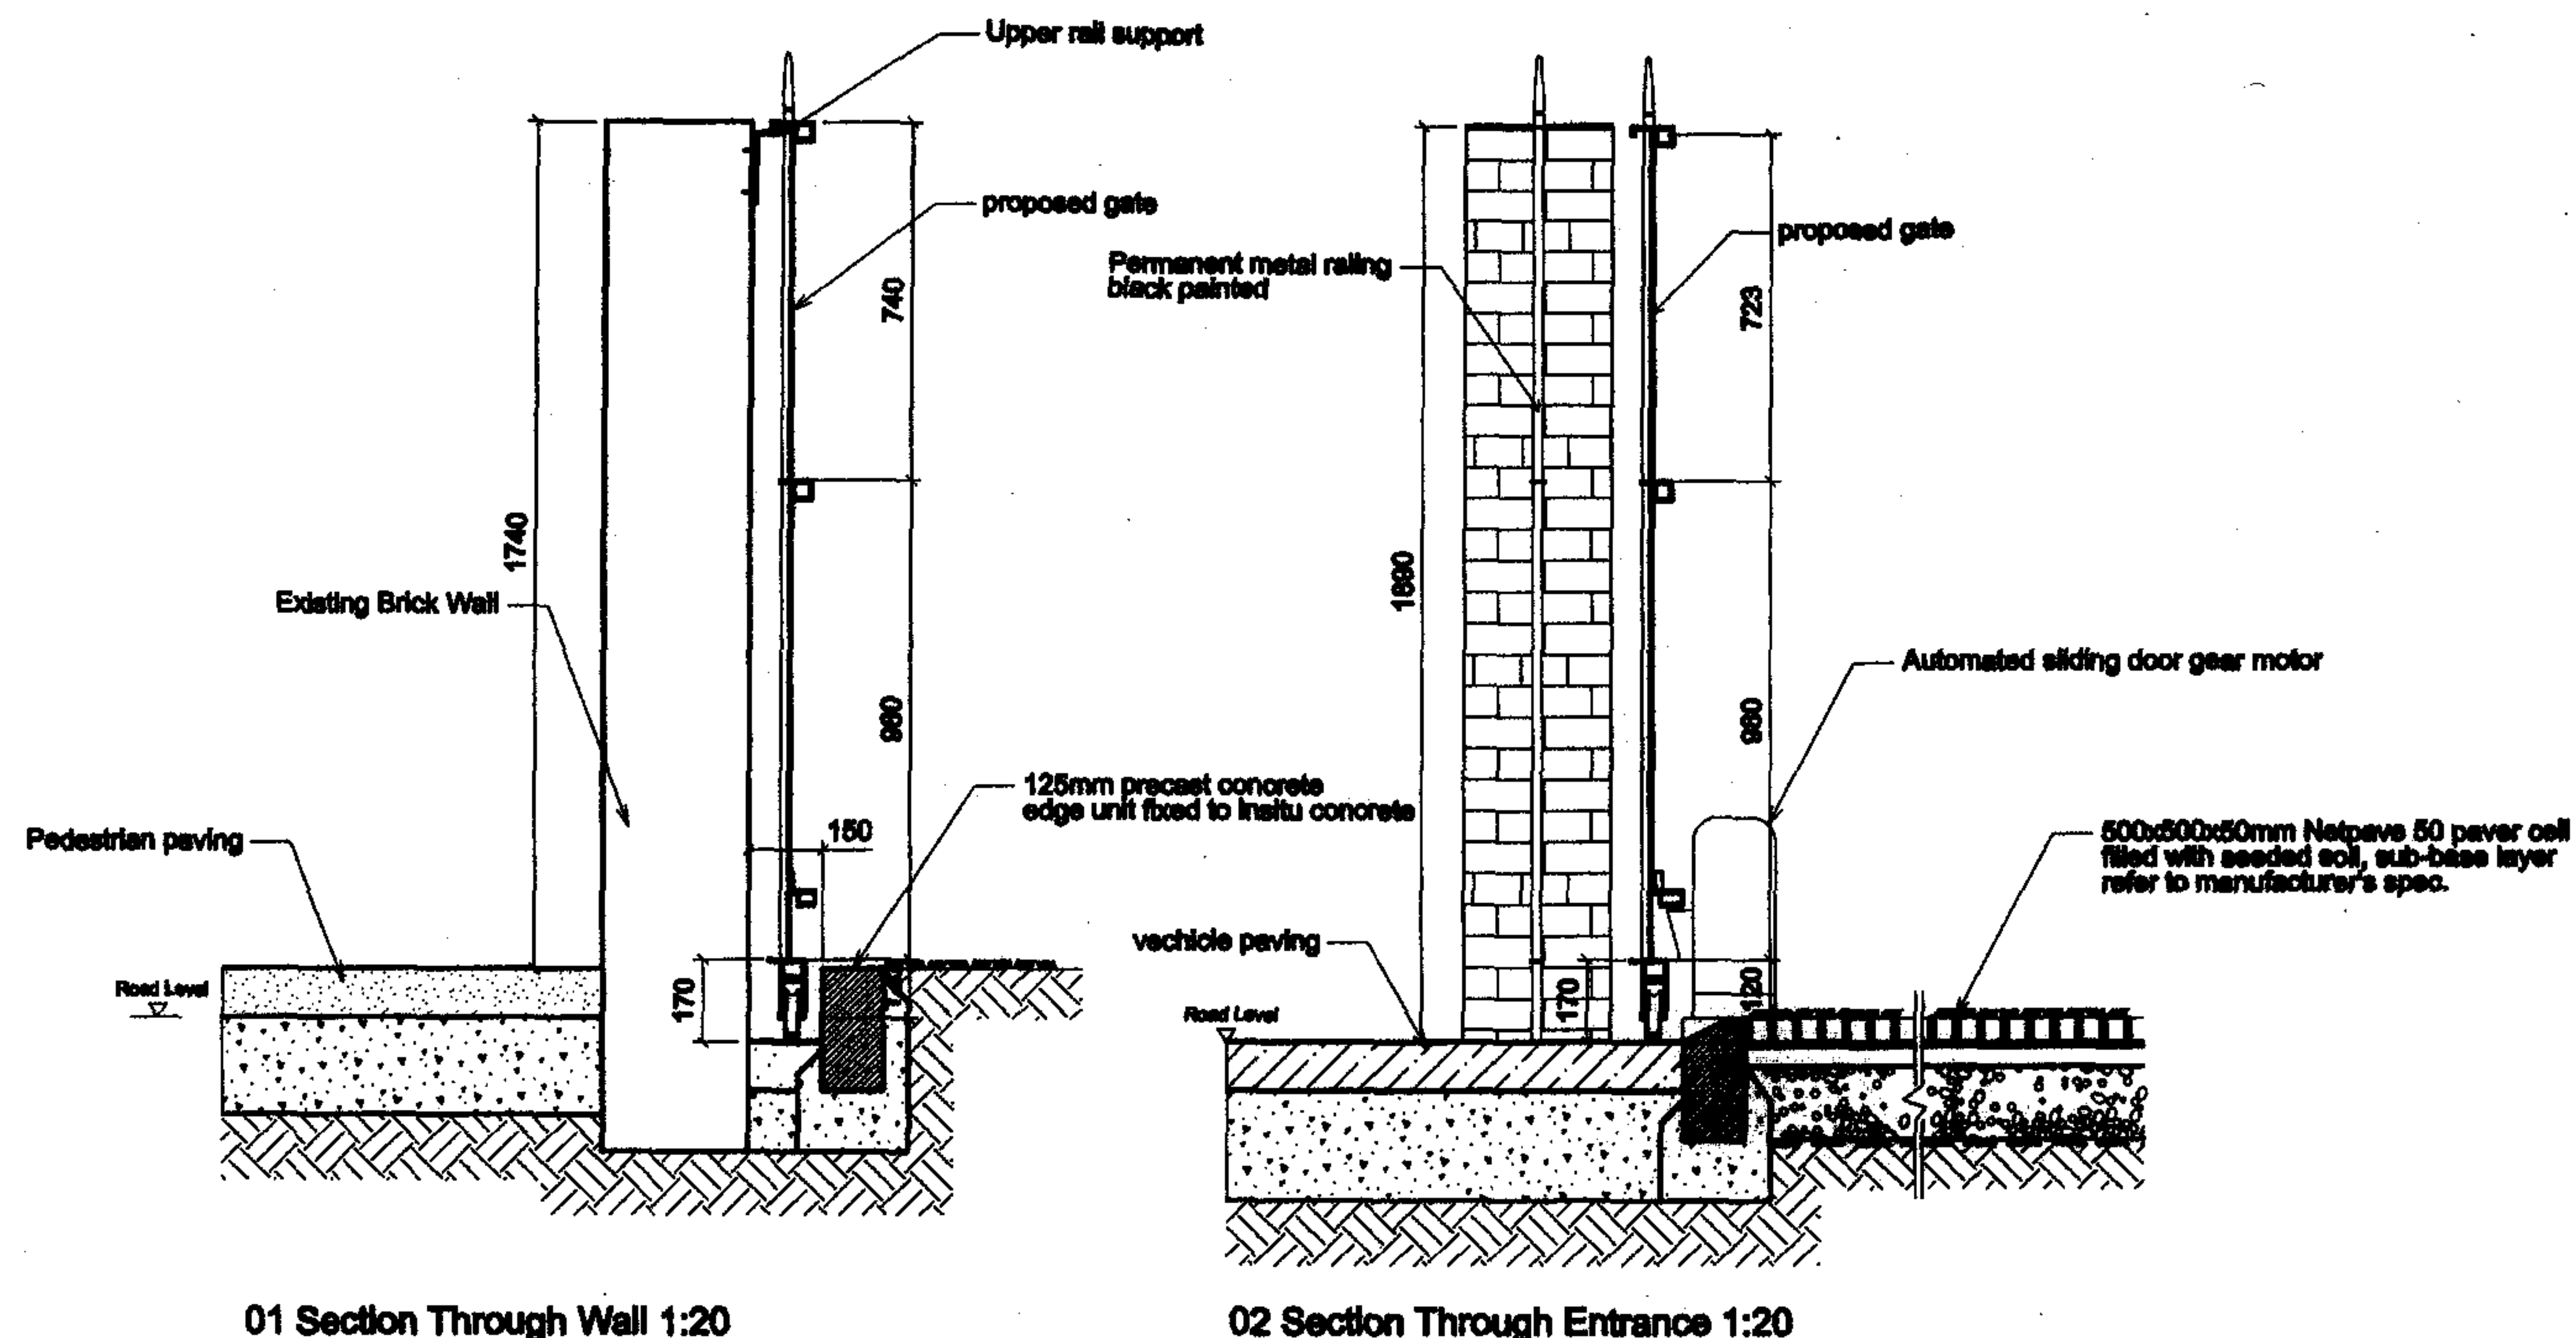


RECEIVED  
26 MAR 2007

|                                                   |                  |                  |
|---------------------------------------------------|------------------|------------------|
| Project<br>37 Greville Road, London NW6 5JB       |                  |                  |
| Client<br>Cruickshank                             |                  |                  |
| Drawing Title<br>Typical Gate & Landscape Details |                  |                  |
| Scale<br>1:20 @ A3                                | Date<br>22.03.07 | Number<br>AA3001 |


Note: The contractor shall provide measures during construction works to protect those trees shown in the drawings according to BS 5837:1991 "A Guide for Trees in relation to Construction"

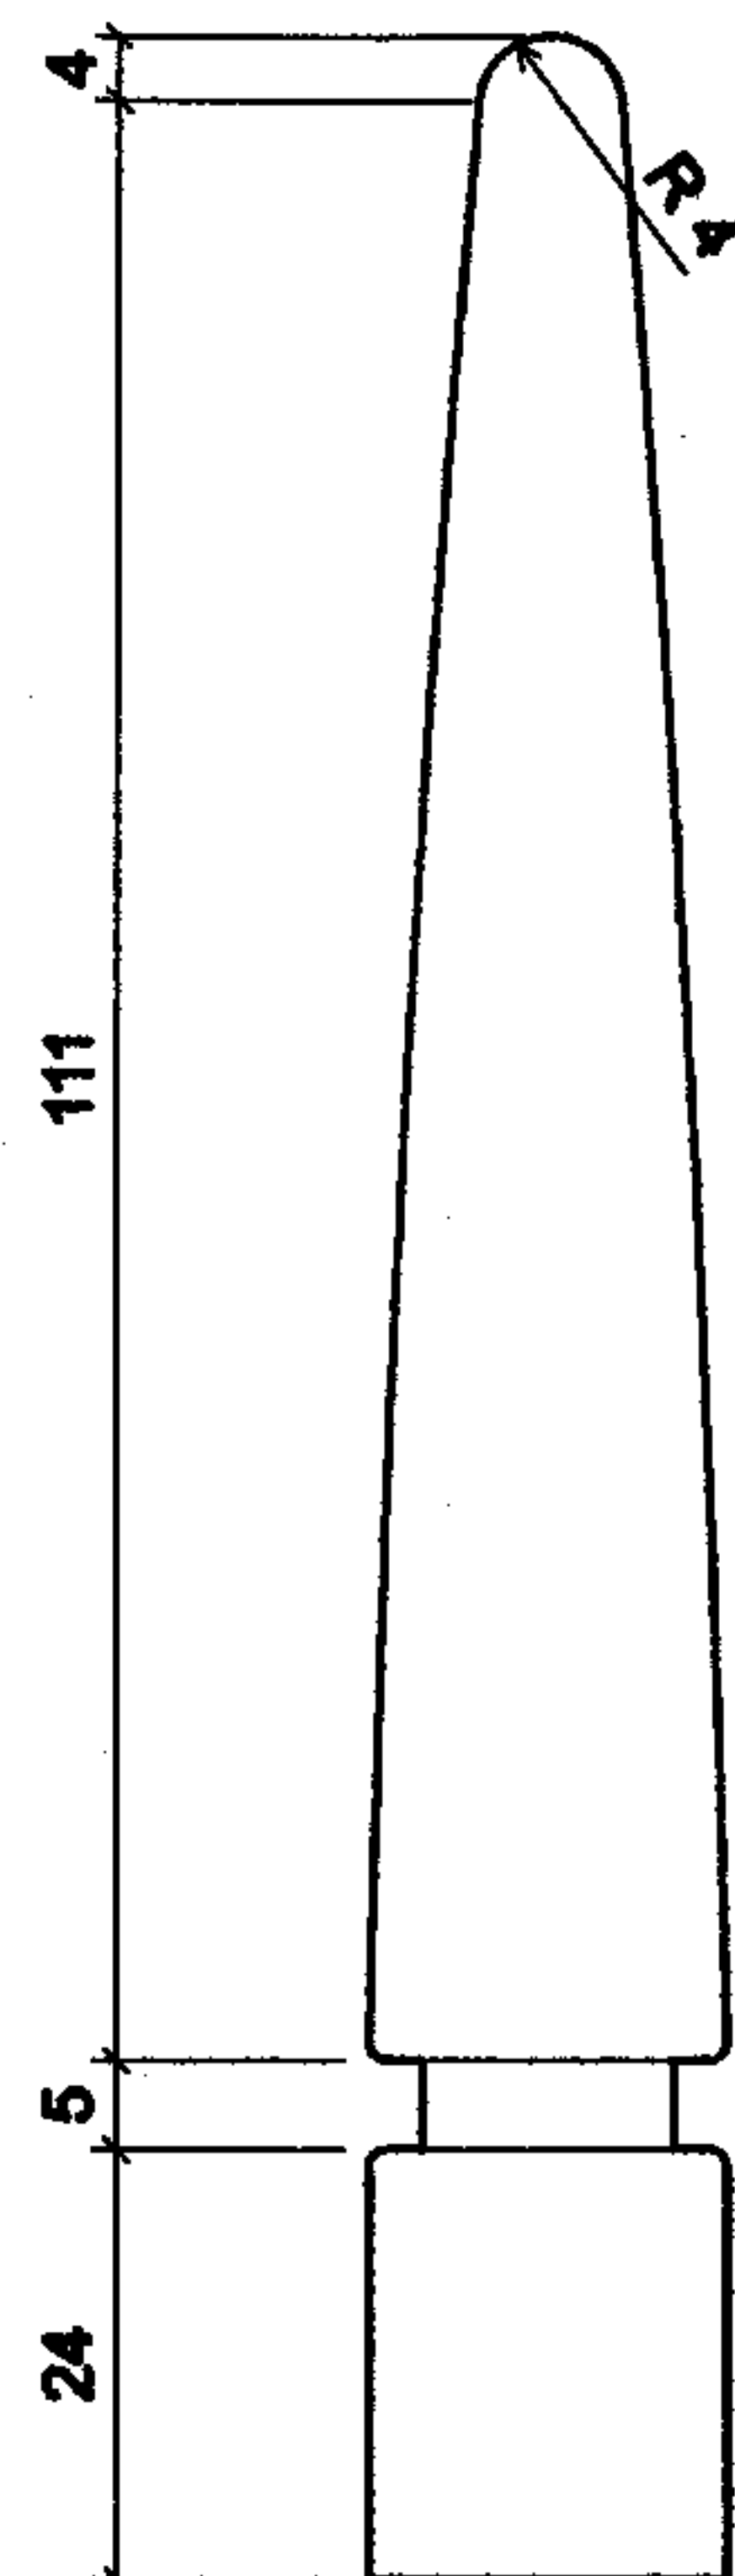


01 Front Elevation

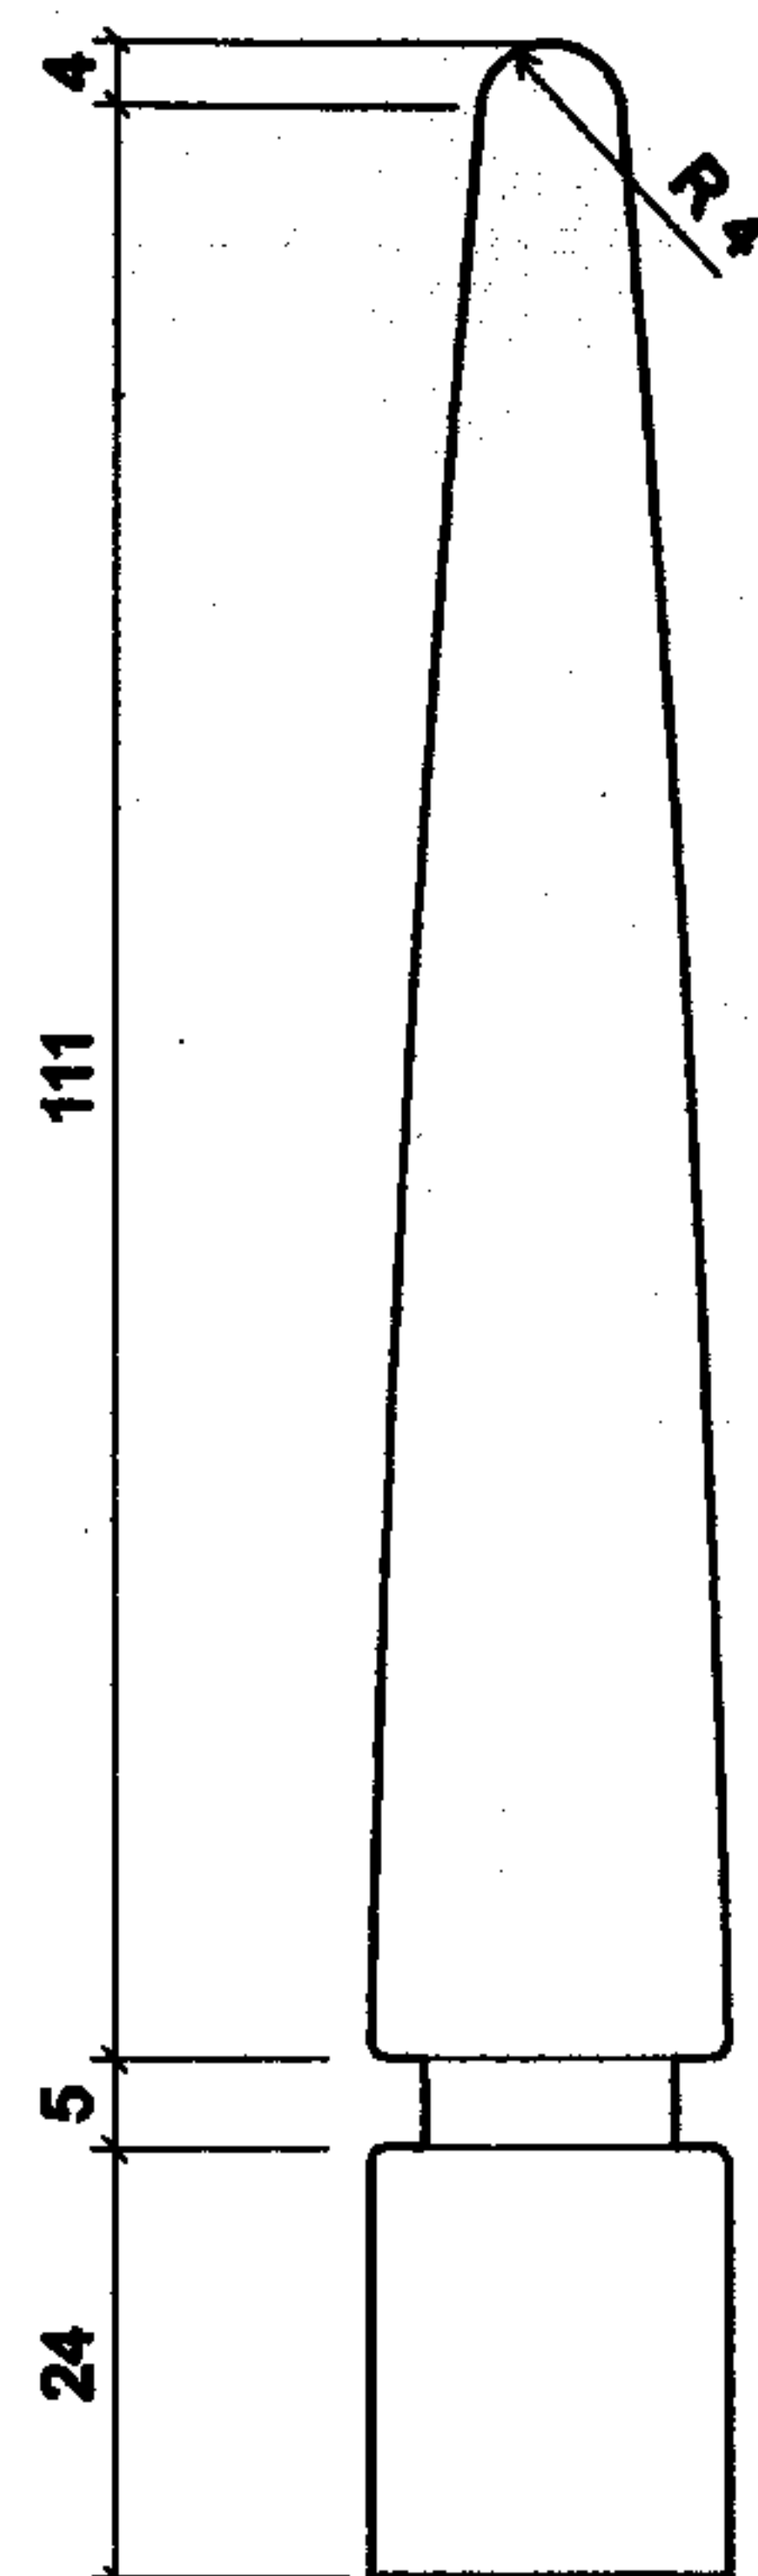

02 Side Elevation

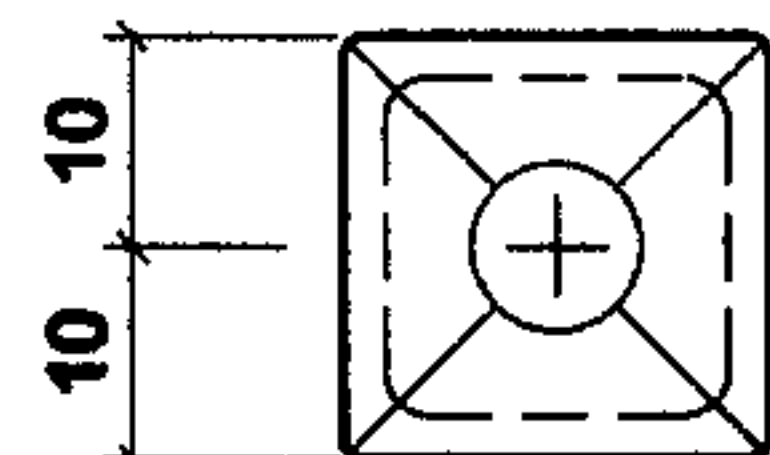

03 Top Plan

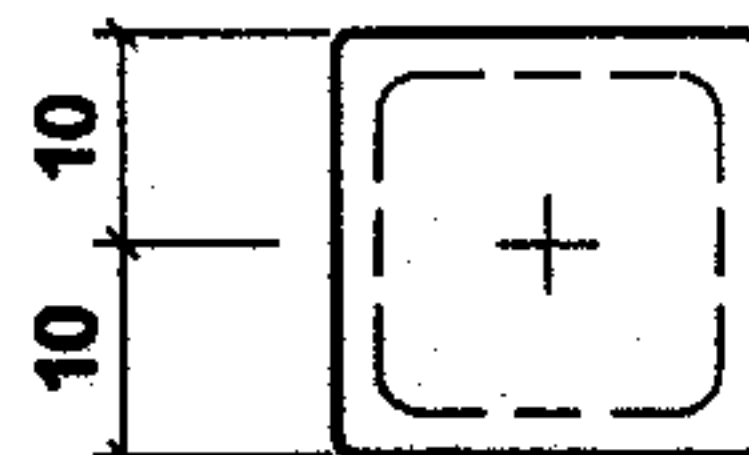

04 Bottom Plan

RECEIVED  
26 MAR 2007

|                                             |                  |                  |
|---------------------------------------------|------------------|------------------|
| Project<br>37 Greville Road, London NW6 5JB |                  |                  |
| Client<br>Cruickshank                       |                  |                  |
| Drawing Title<br>Final Details              |                  |                  |
| Scale<br>1:1 @ A3                           | Date<br>22.03.07 | Number<br>AA3002 |