




ALL DIMENSIONS TO BE VERIFIED ON SITE BEFORE COMMENCING ANY WORK OR MAKING SHOP DRAWINGS
NO DIMENSIONS ARE TO BE SCALED FROM THIS DRAWING

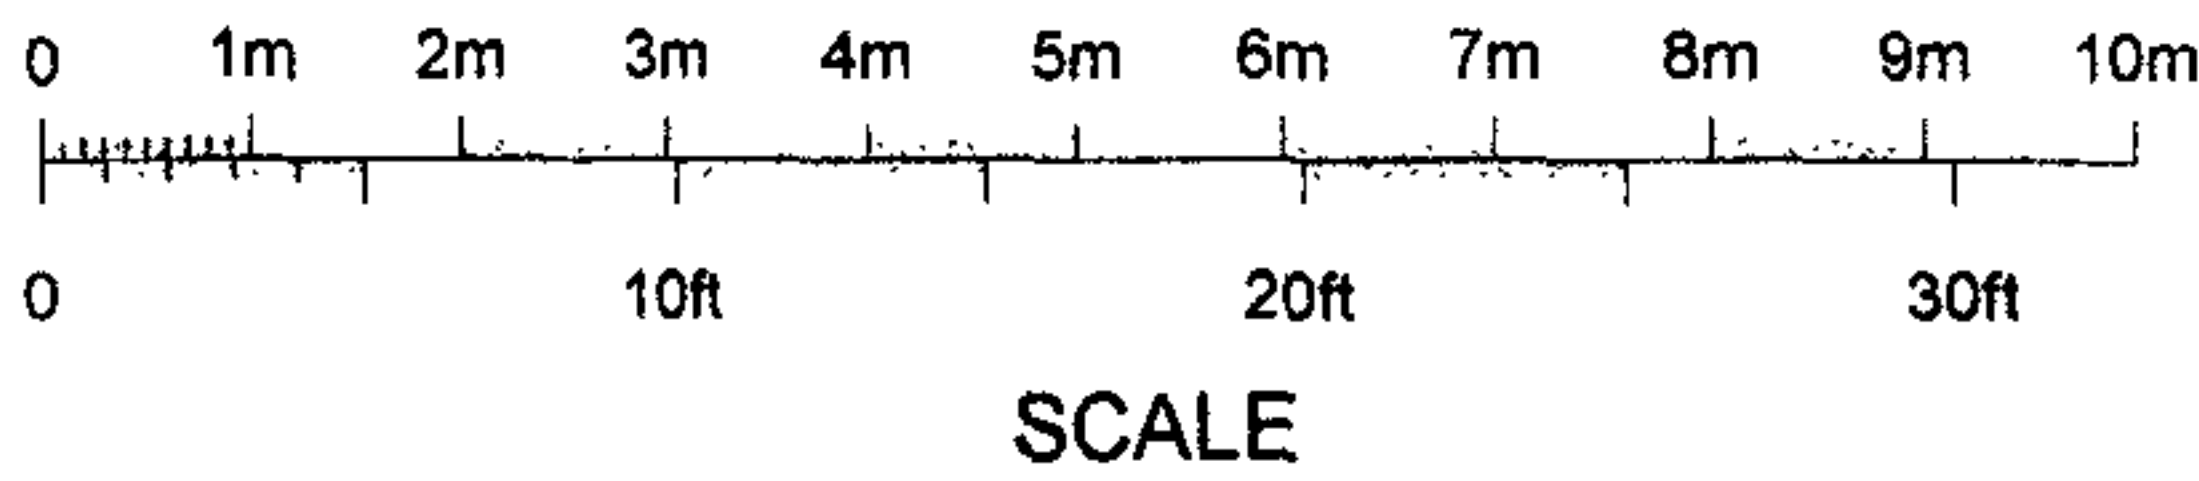

Second Floor
Insertion Point

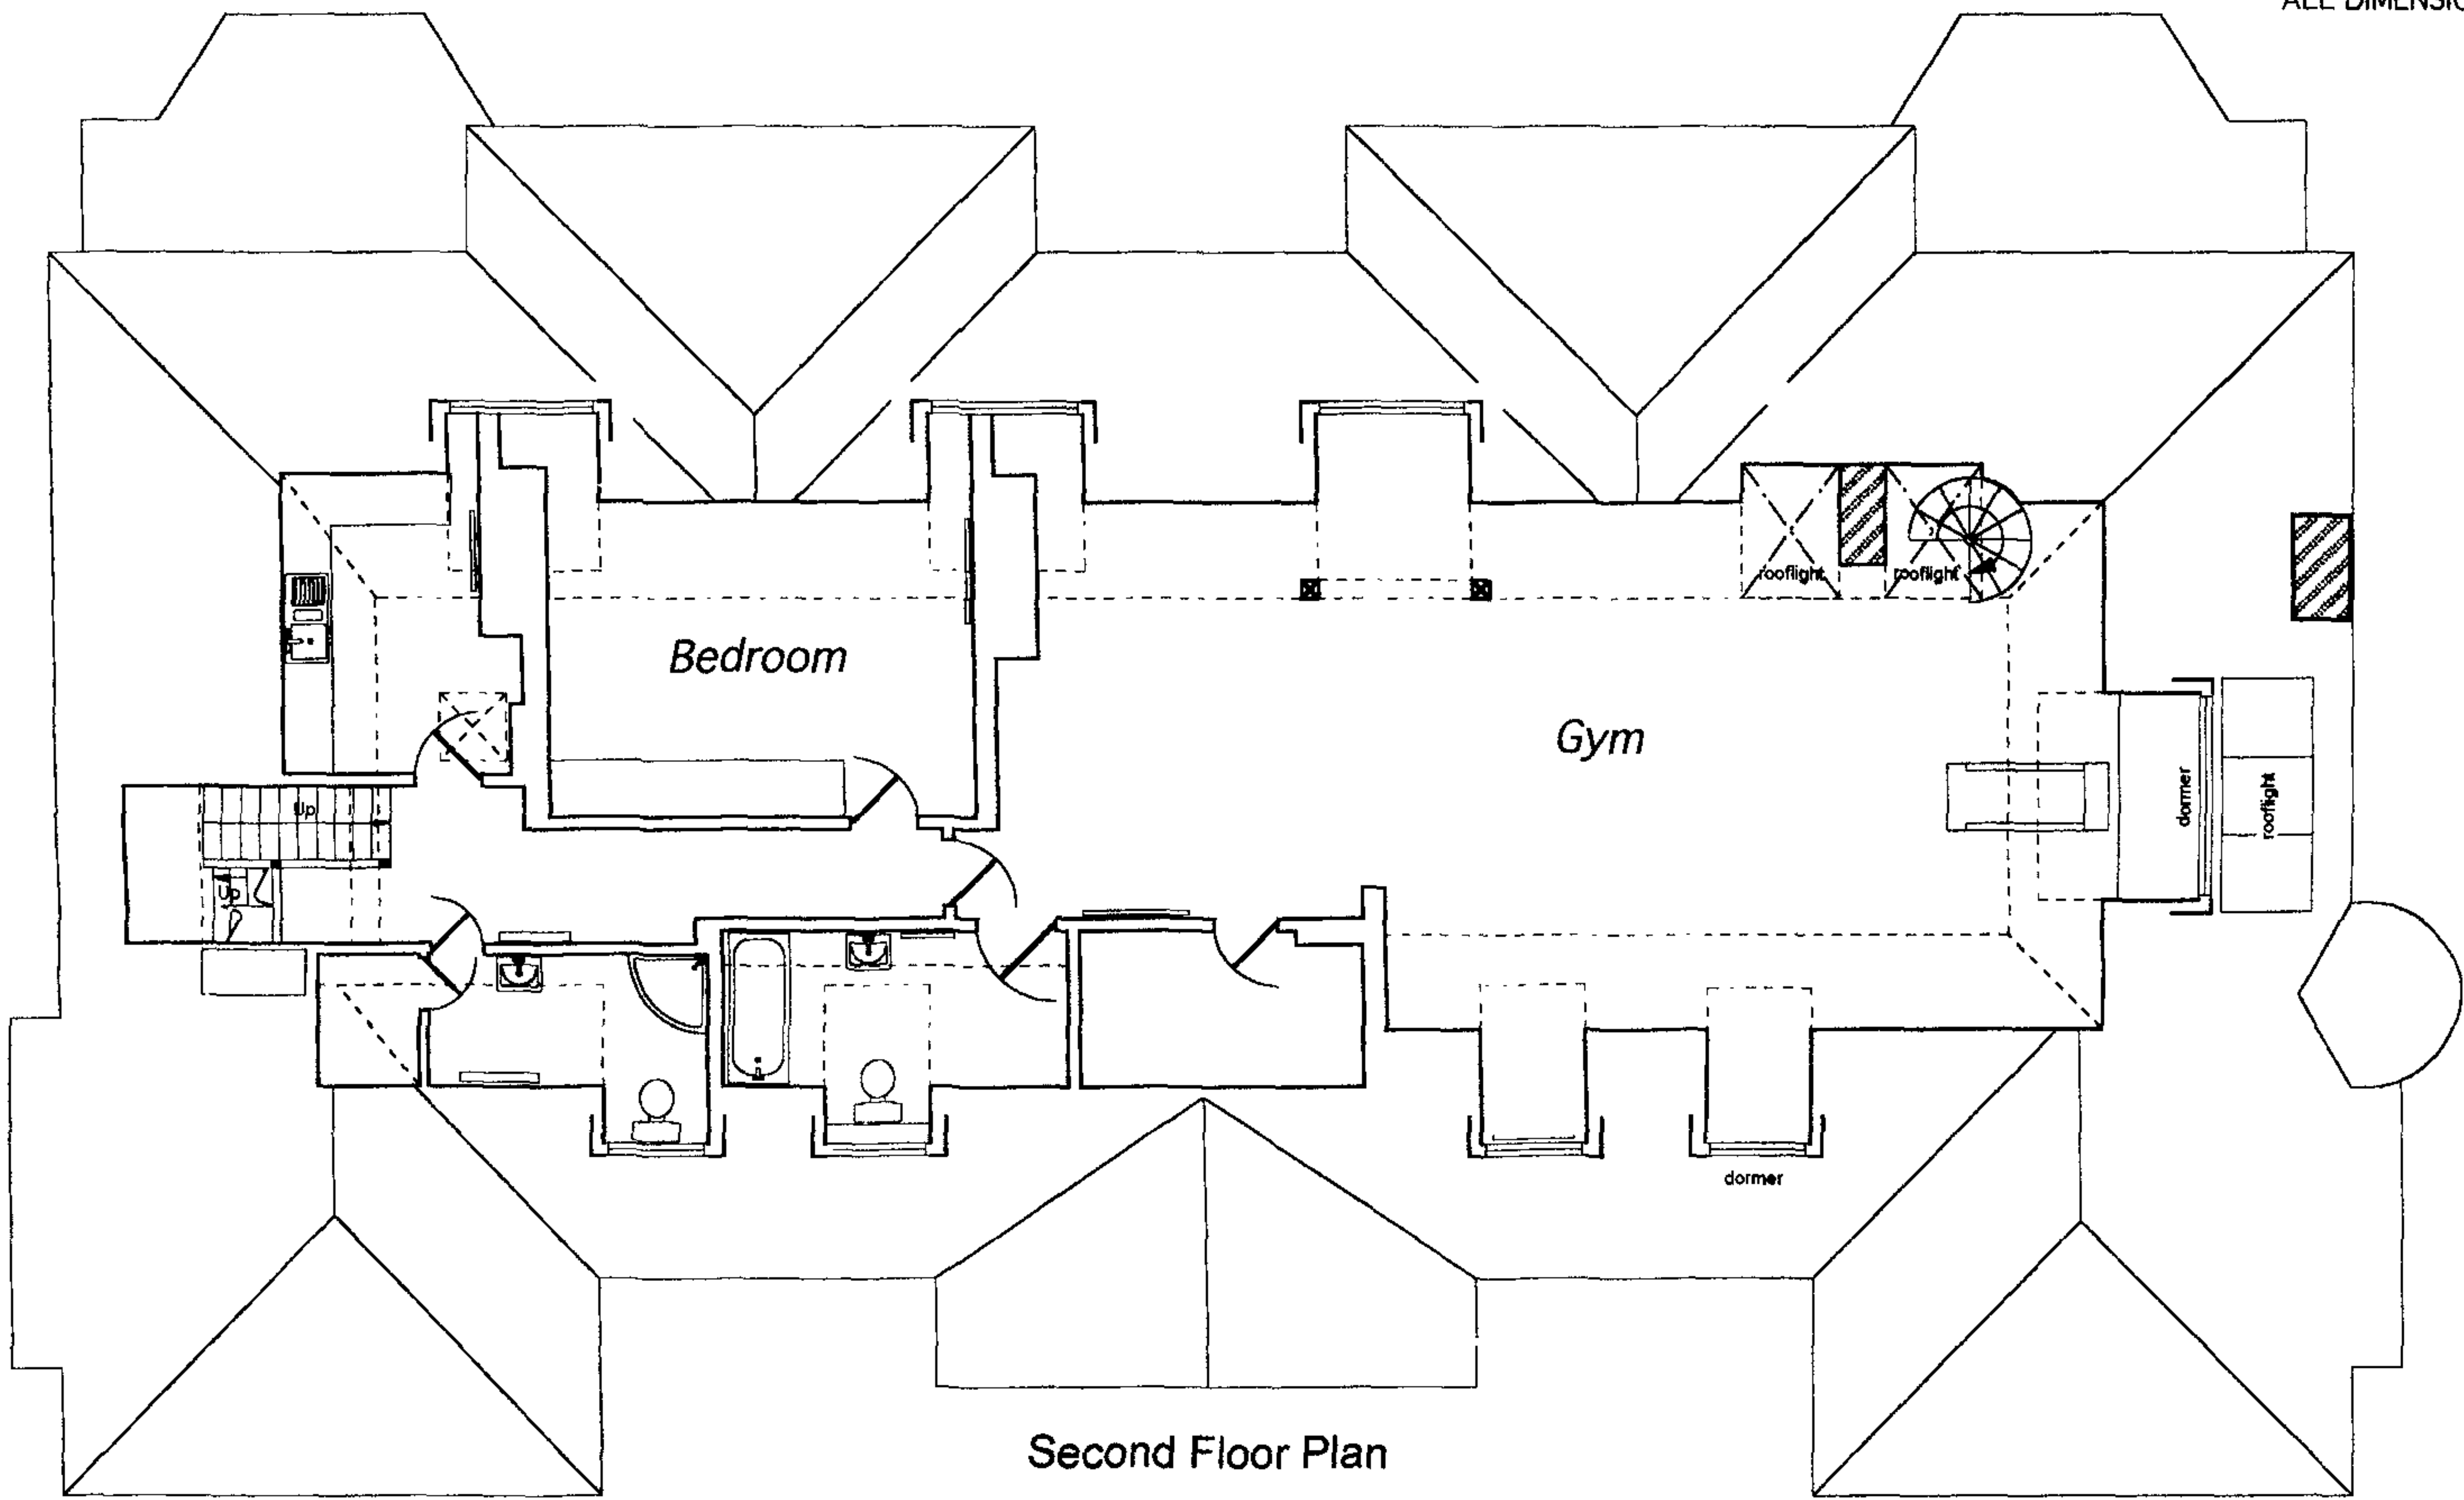

First Floor
Insertion Point

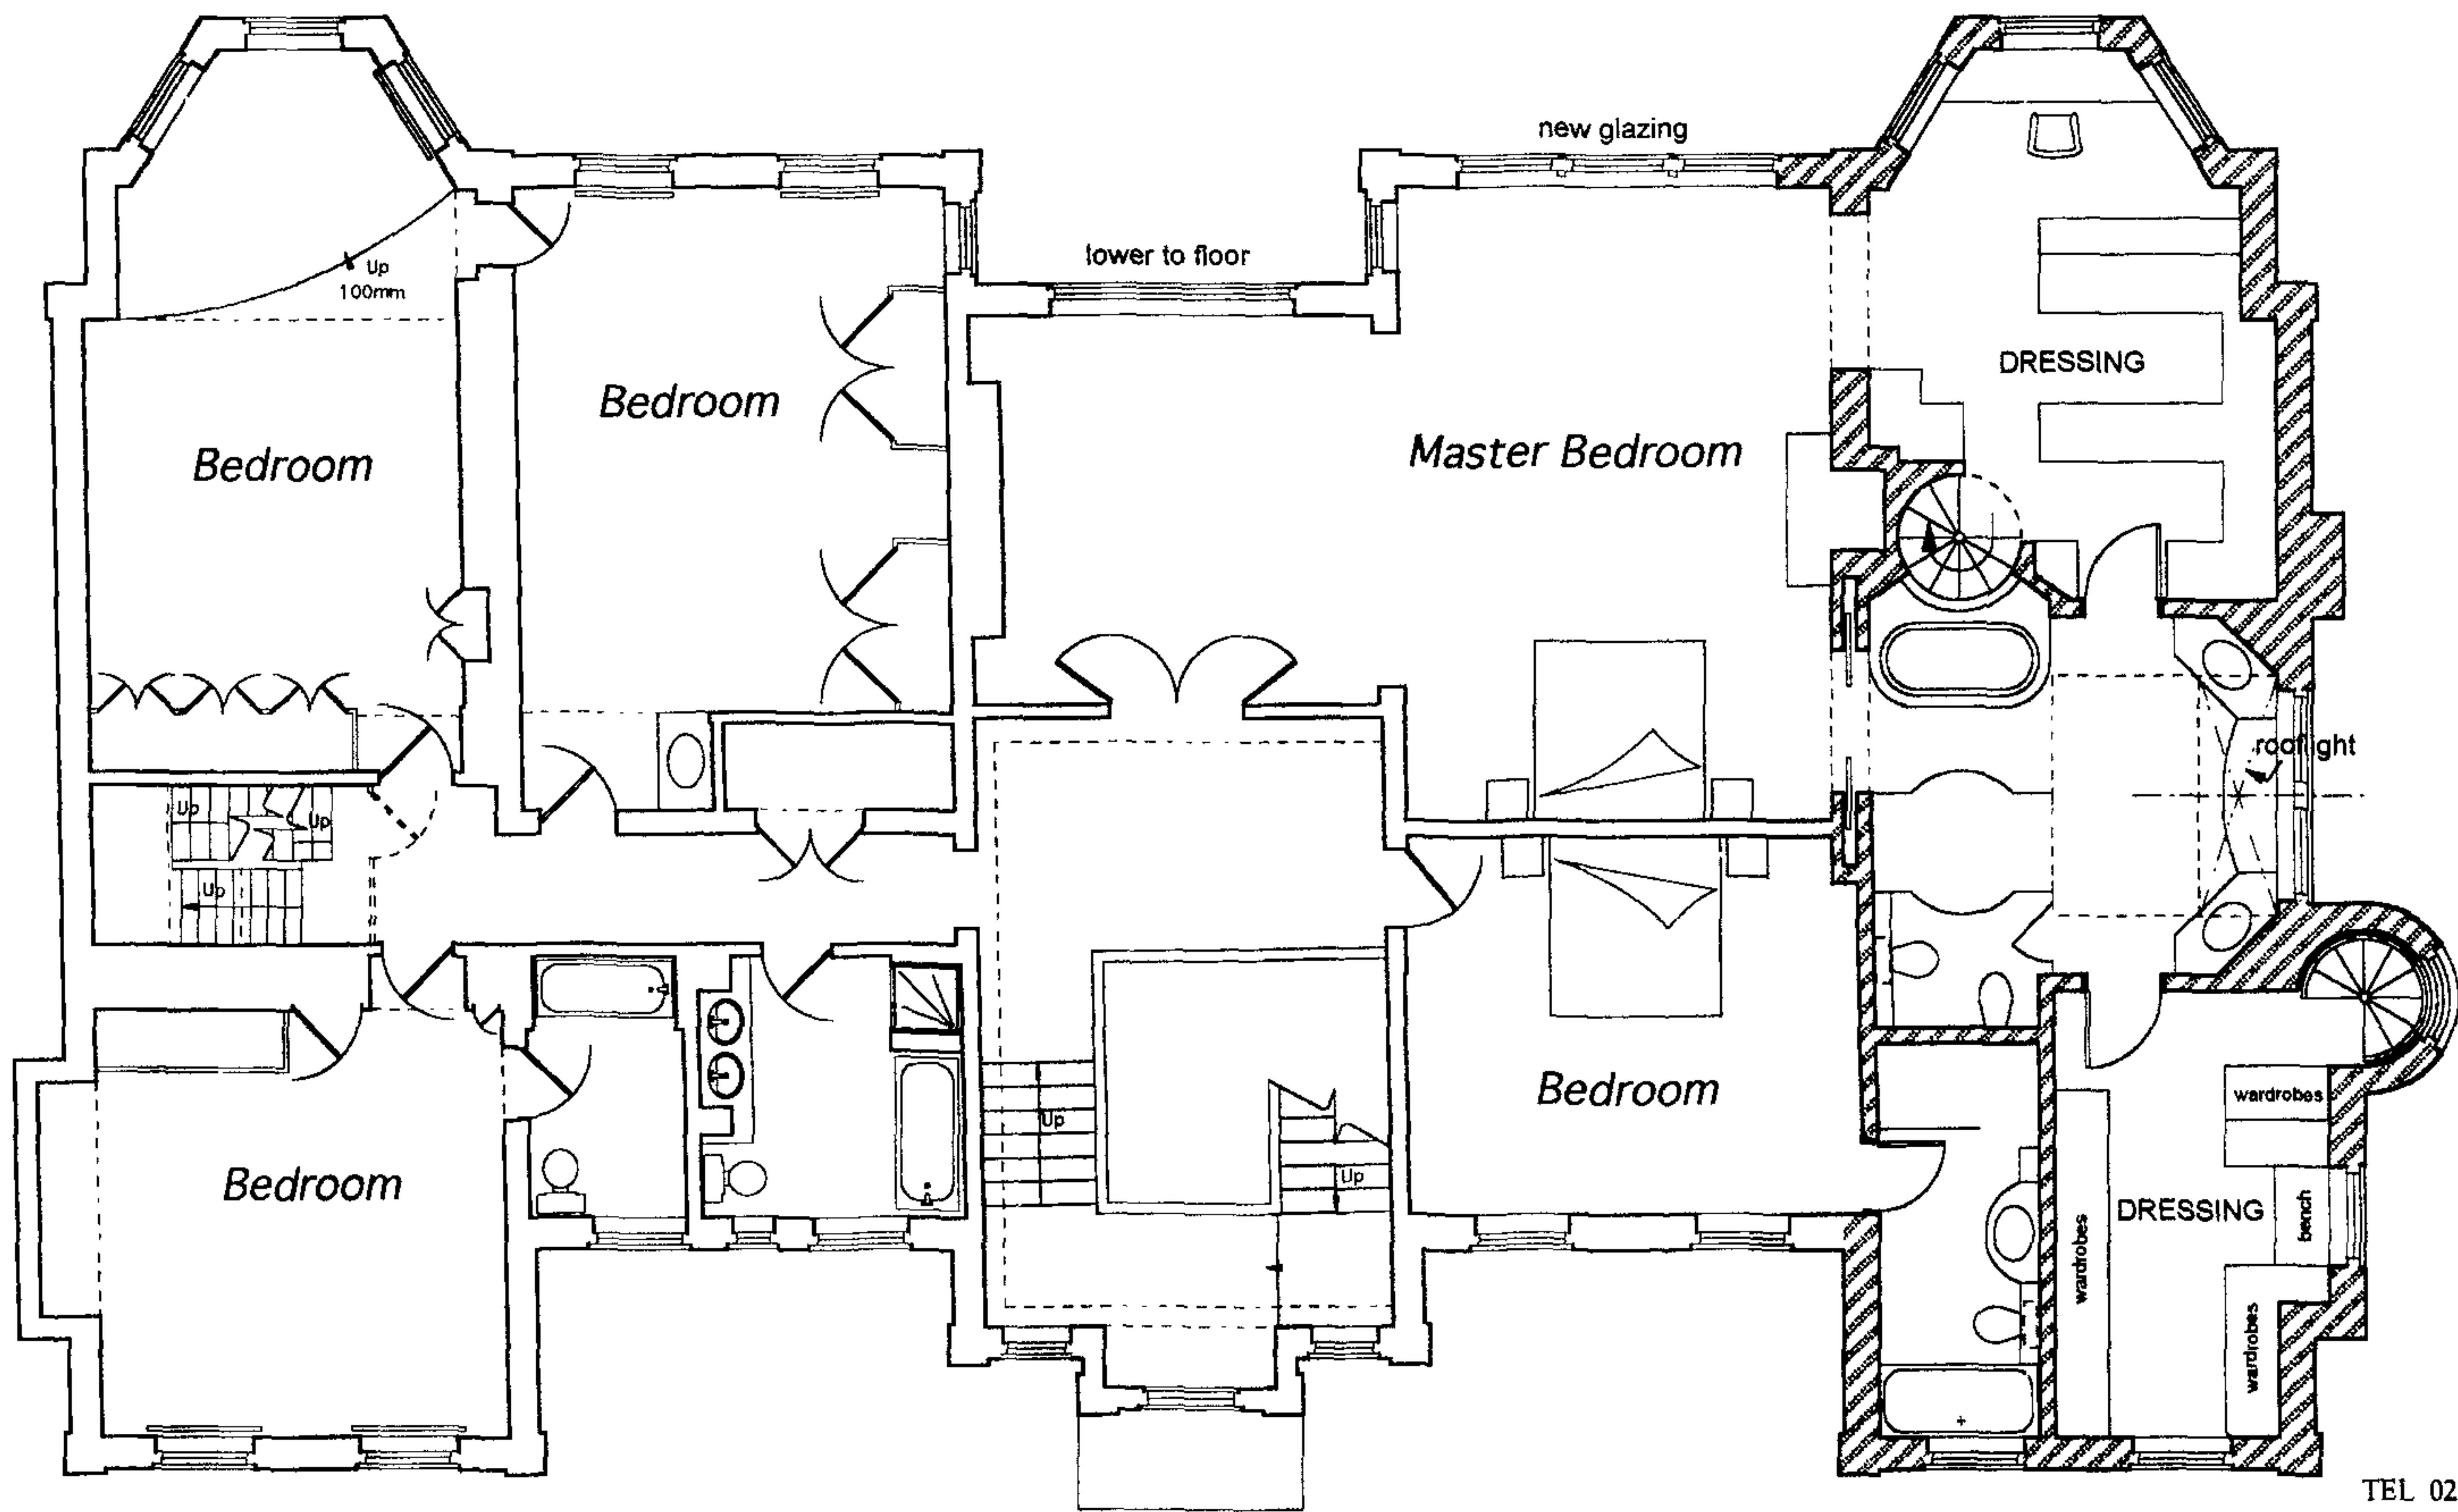

26 MAR 2007

Brod Wight
ARCHITECTS

TEL 020 7722 0810 FAX 020 7722 0939 E MAIL office@brodwight.co.uk WEB www.brodwight.co.uk
75 Haverstock Hill London NW3 4SL

12 TEMPLEWOOD AVENUE, HAMPSTEAD, LONDON NW3

FIRST & SECOND FLOOR PLANS

967/AP05

Date March 2007 Scale 1:100 This drawing is copyright

Revisions