



NOTES :

Key :

 

hatched area indicates
new construction

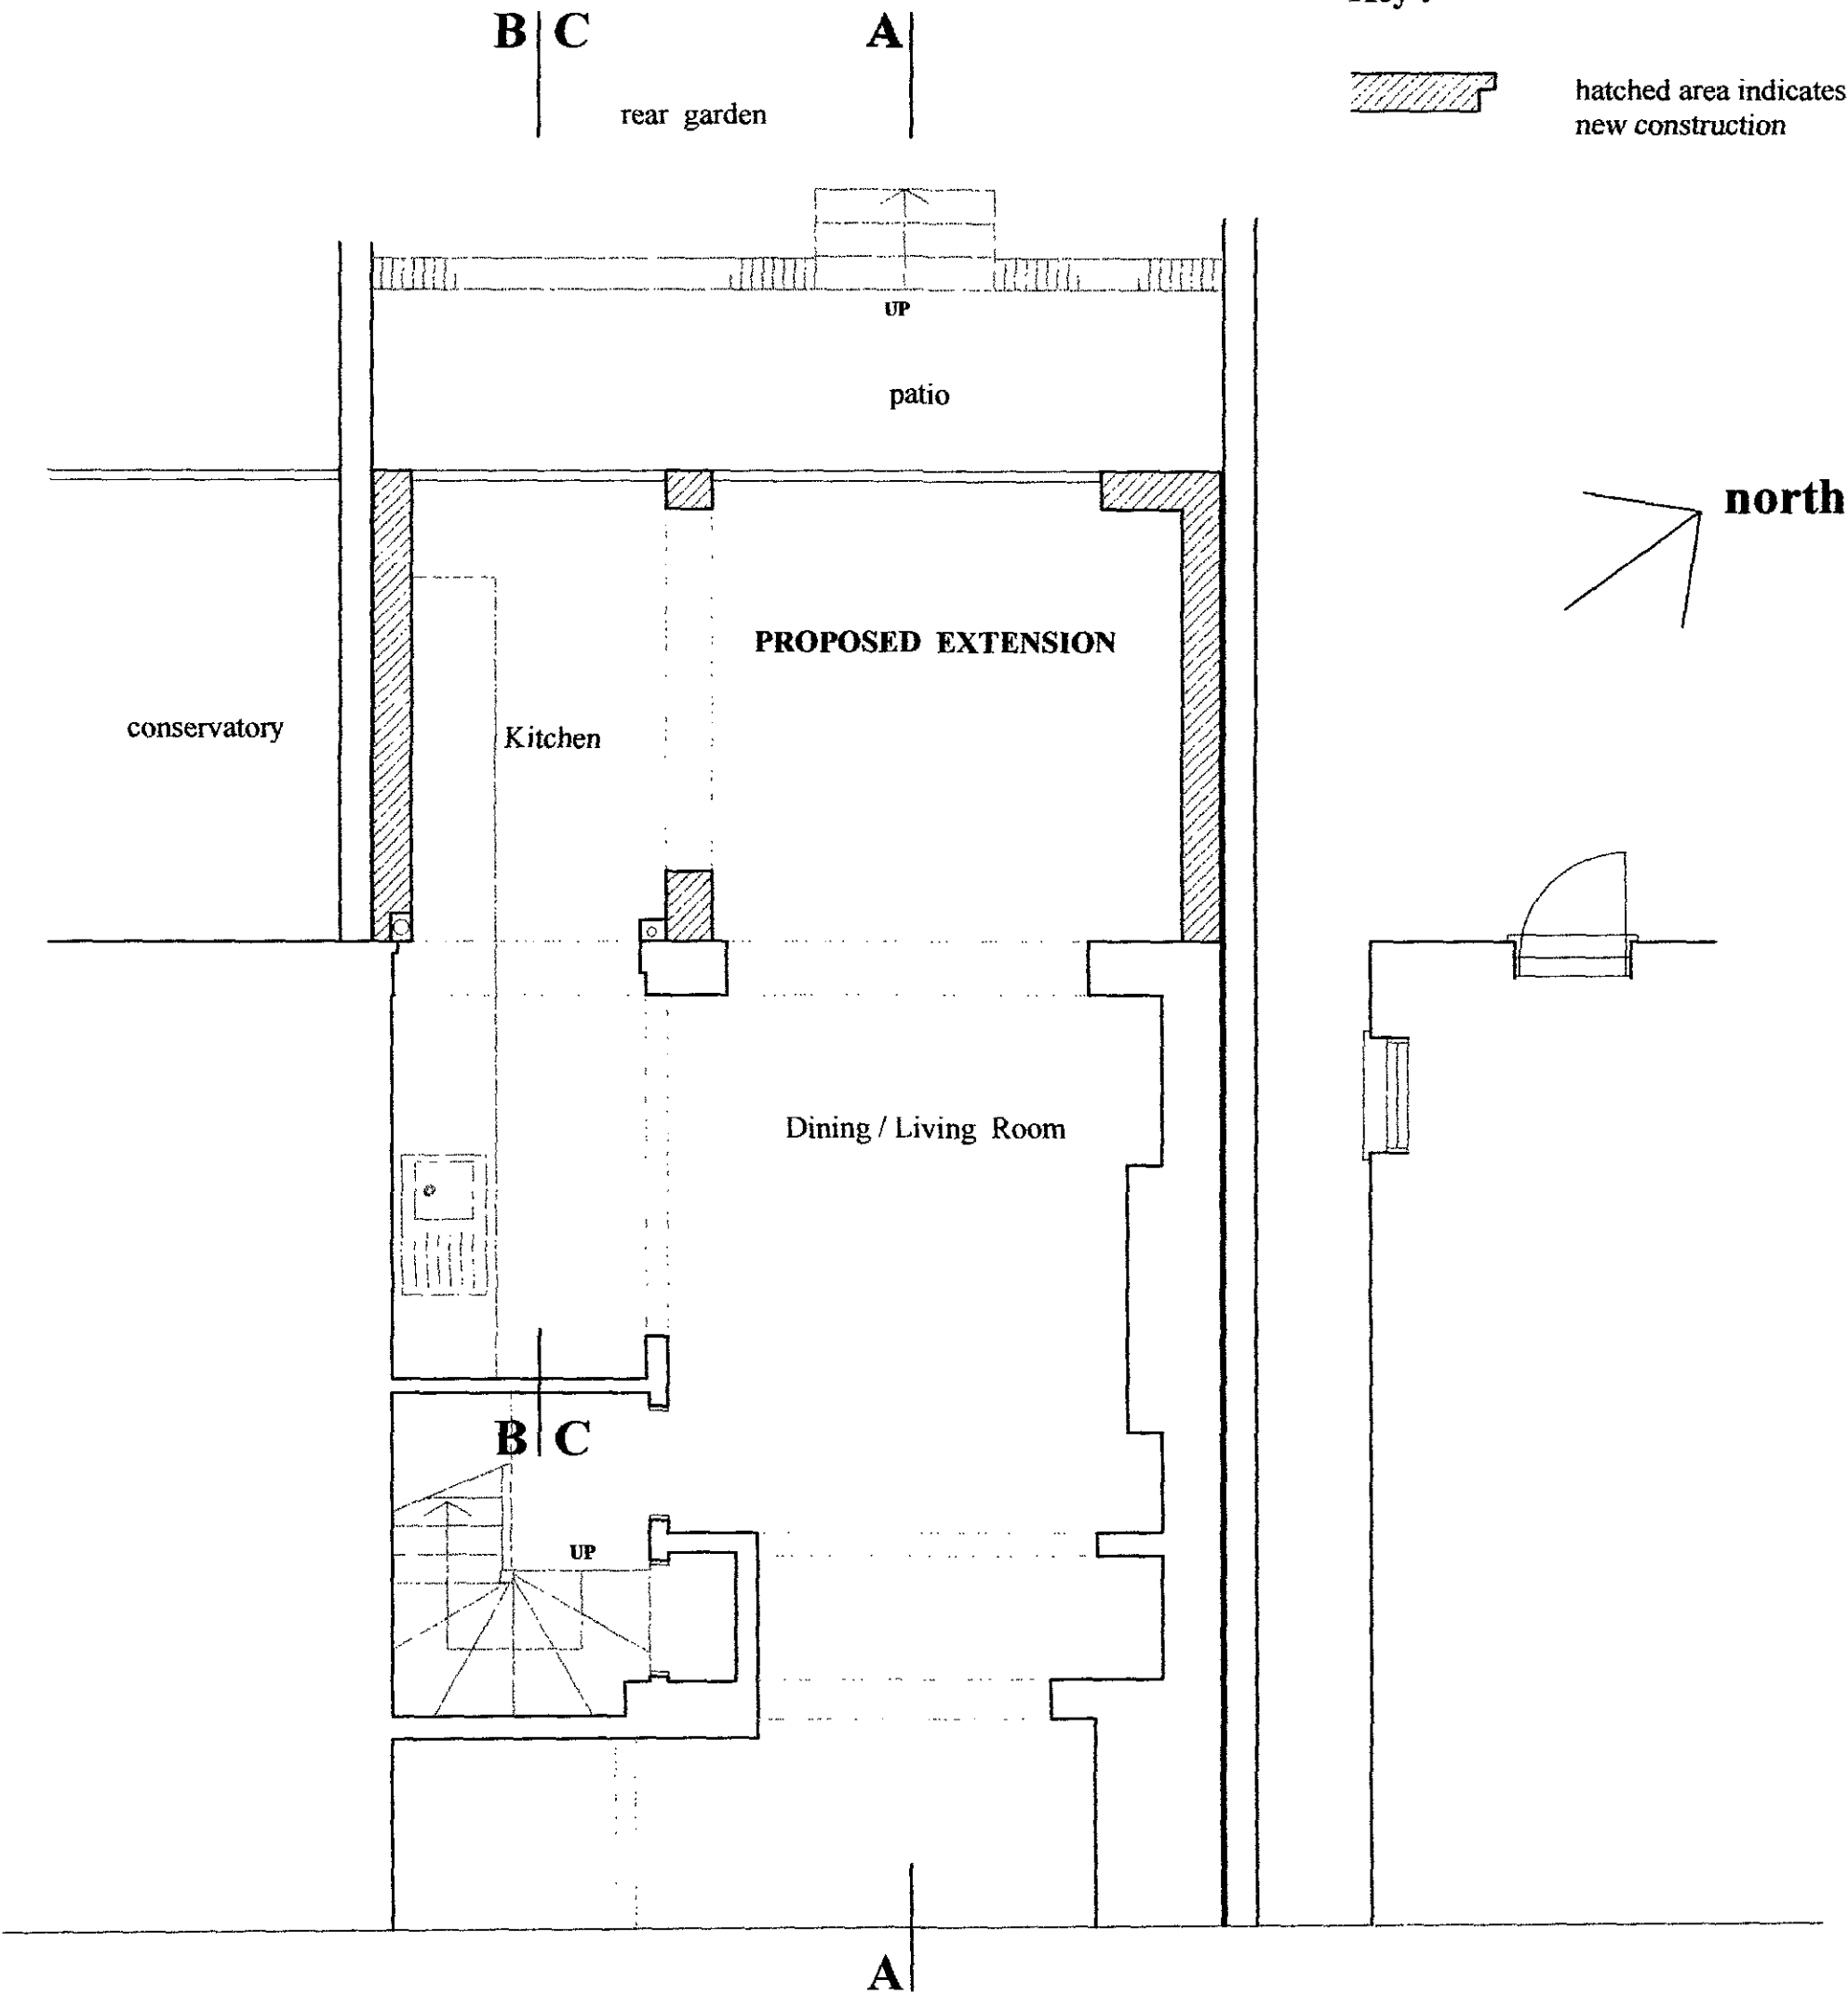

LOWER GROUND FLOOR PLAN (PART)
as proposed

2007 / 00 86 / PR1

PLANNING APPLICATION
DRAWING


project : Alterations to GARDEN FLAT. 87 St. AUGUSTINES ROAD LONDON NW1 9RR			
drawing title : LOWER GROUND FLOOR PLAN (PART) as proposed			
scale : 1 : 50	date : Jan 2007	drg no. : 050610/310	revision :
Ralph K Chittock RIBA AADipl. Chartered Architect 5 Anne Boleyn House Prusom Street Wapping London E1W 3RD Tel / Fax 020 7481 1274 Email : Ralph.Chittock@tekkad.free-online.co.uk			

NOTES :

Key :



hatched area indicates
new construction

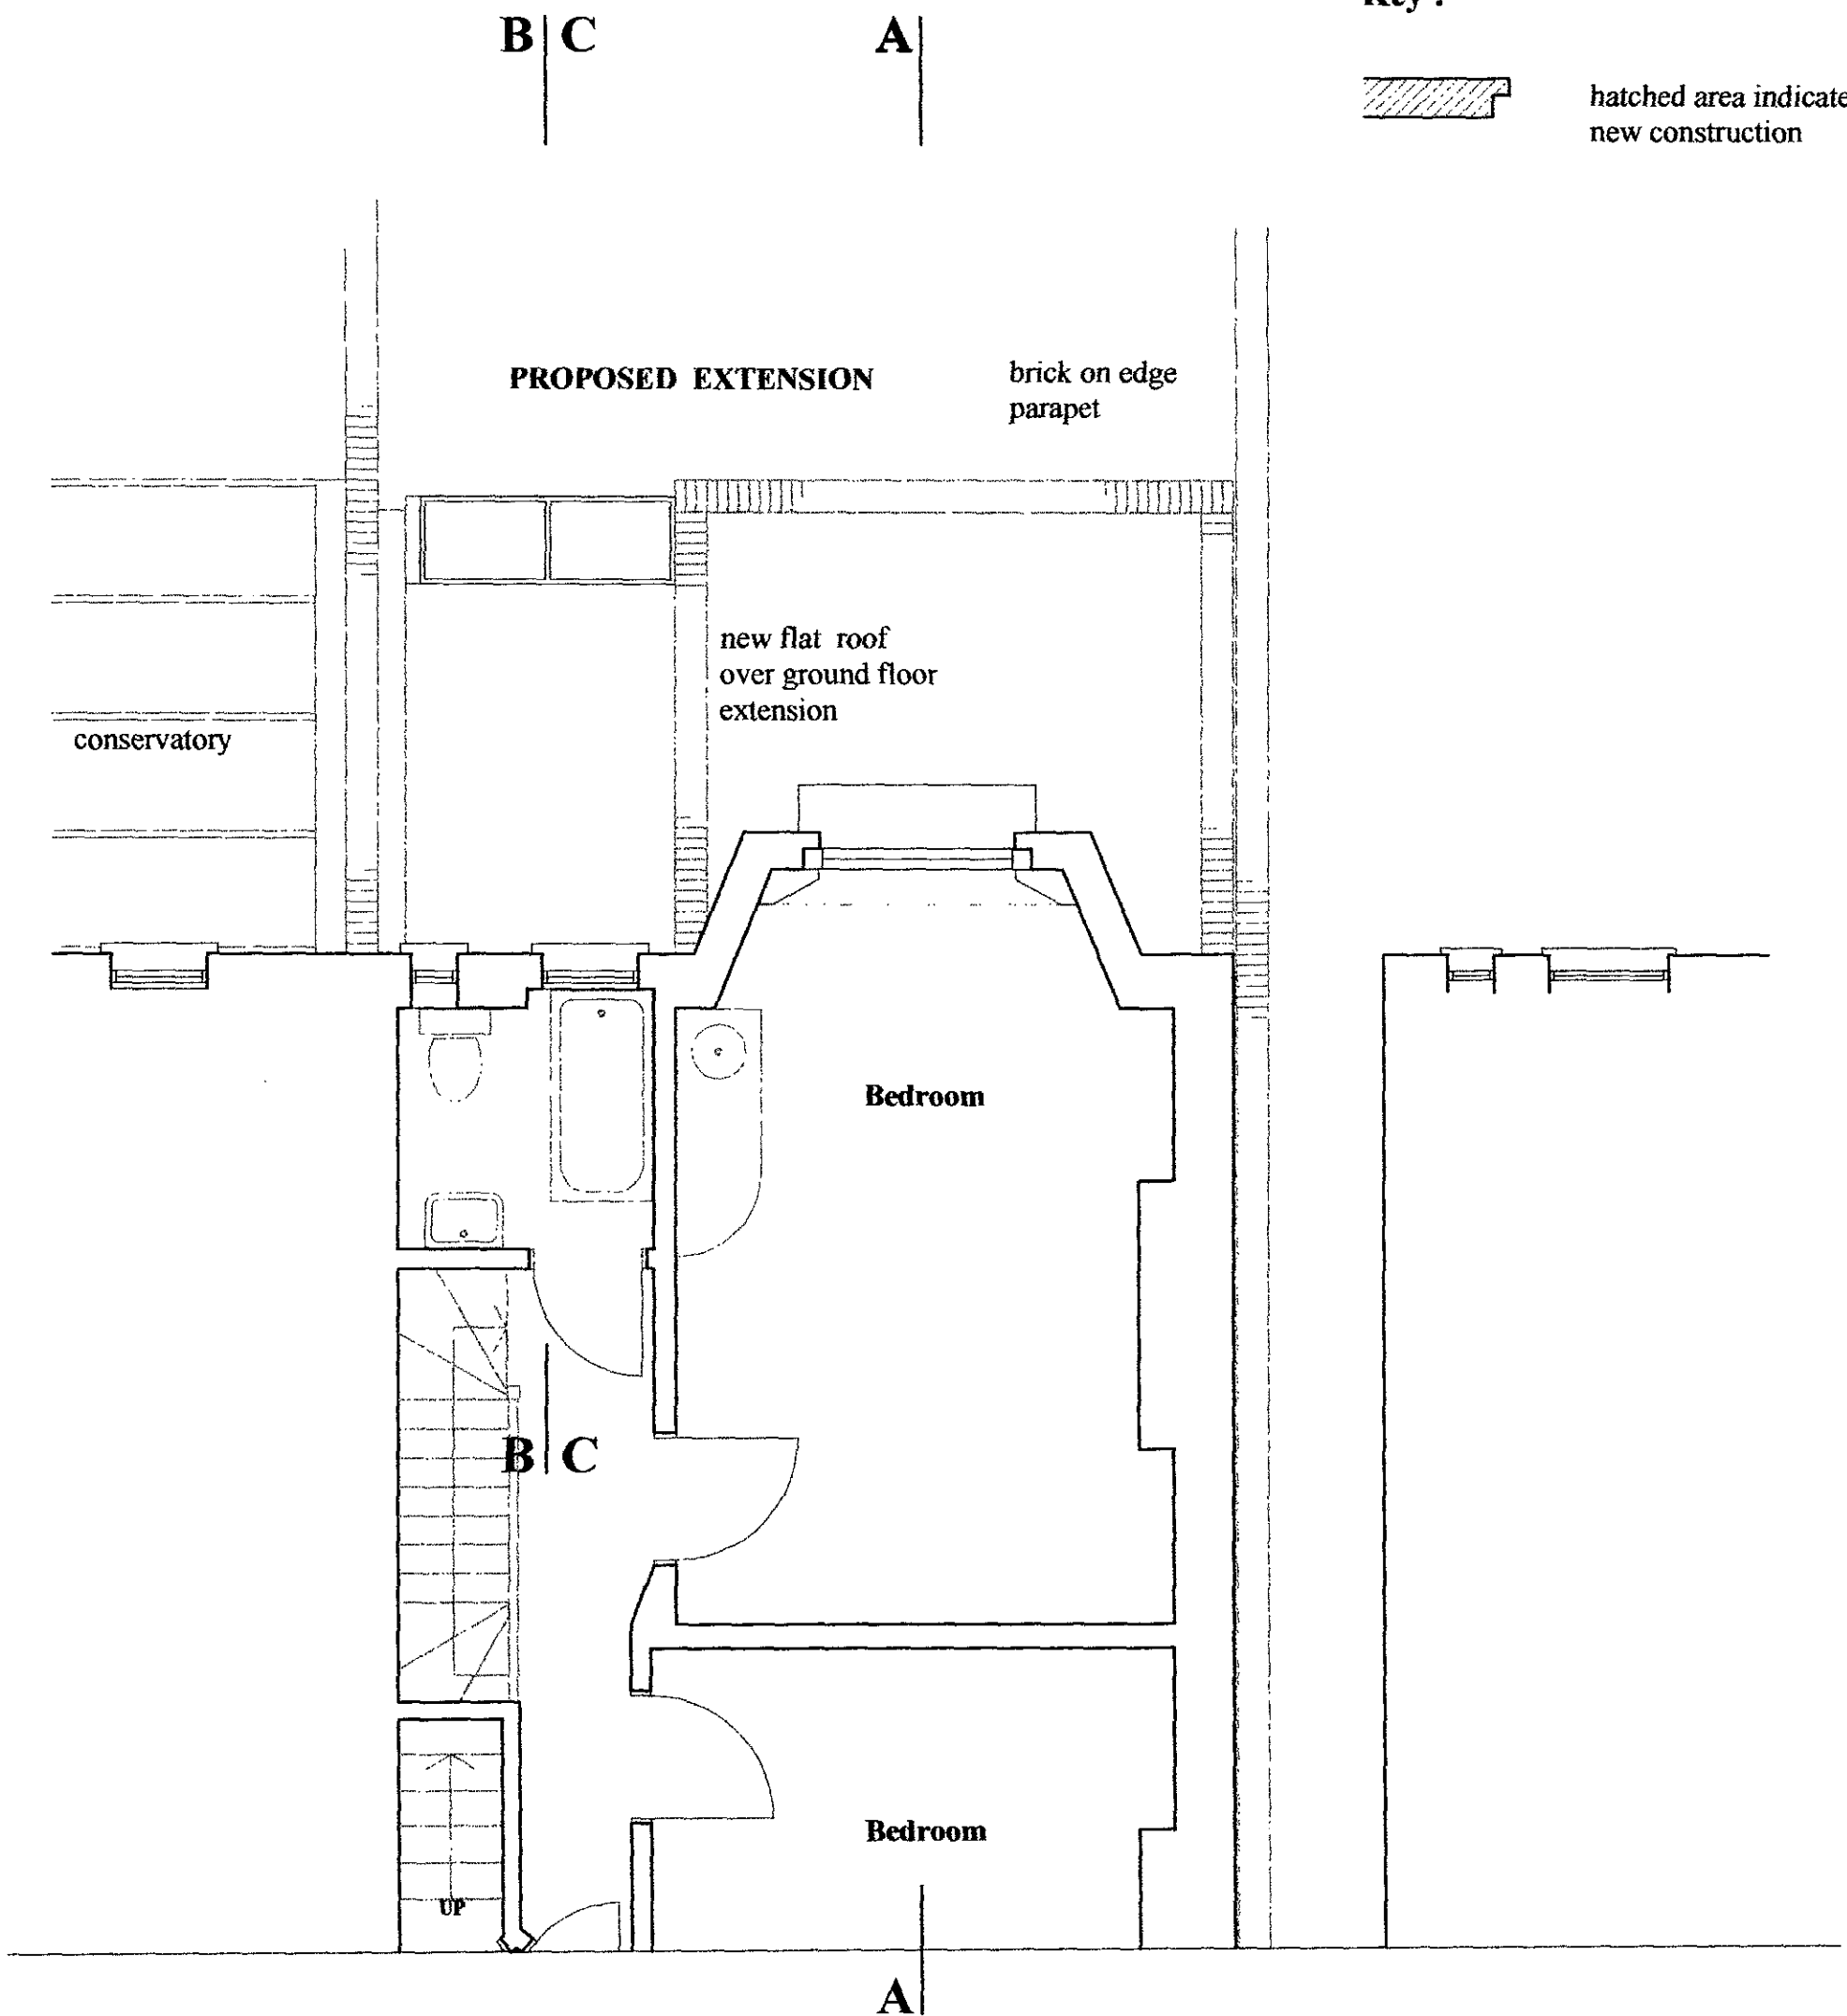


UPPER GROUND FLOOR PLAN (PART)
as proposed

2007/0086/PR1

PLANNING APPLICATION
DRAWING
REVISION A

project :			
Alterations to GARDEN FLAT. 87 St. AUGUSTINES ROAD LONDON NW1 9RR			
drawing title :			
UPPER GROUND FLOOR PLAN (PART) as proposed			
scale :	date :	drg no. :	revision :
1 : 50	Jan 2007	050610/311	A
Ralph K Chittock RIBA AADipl. Chartered Architect 5 Anne Boleyn House Prusom Street Wapping London E1W 3RD Tel / Fax 020 7481 1274 Email : Ralph.Chittock@tekkad.free-online.co.uk			

PLANNING
APPLICATION
DRAWING
REVISION A

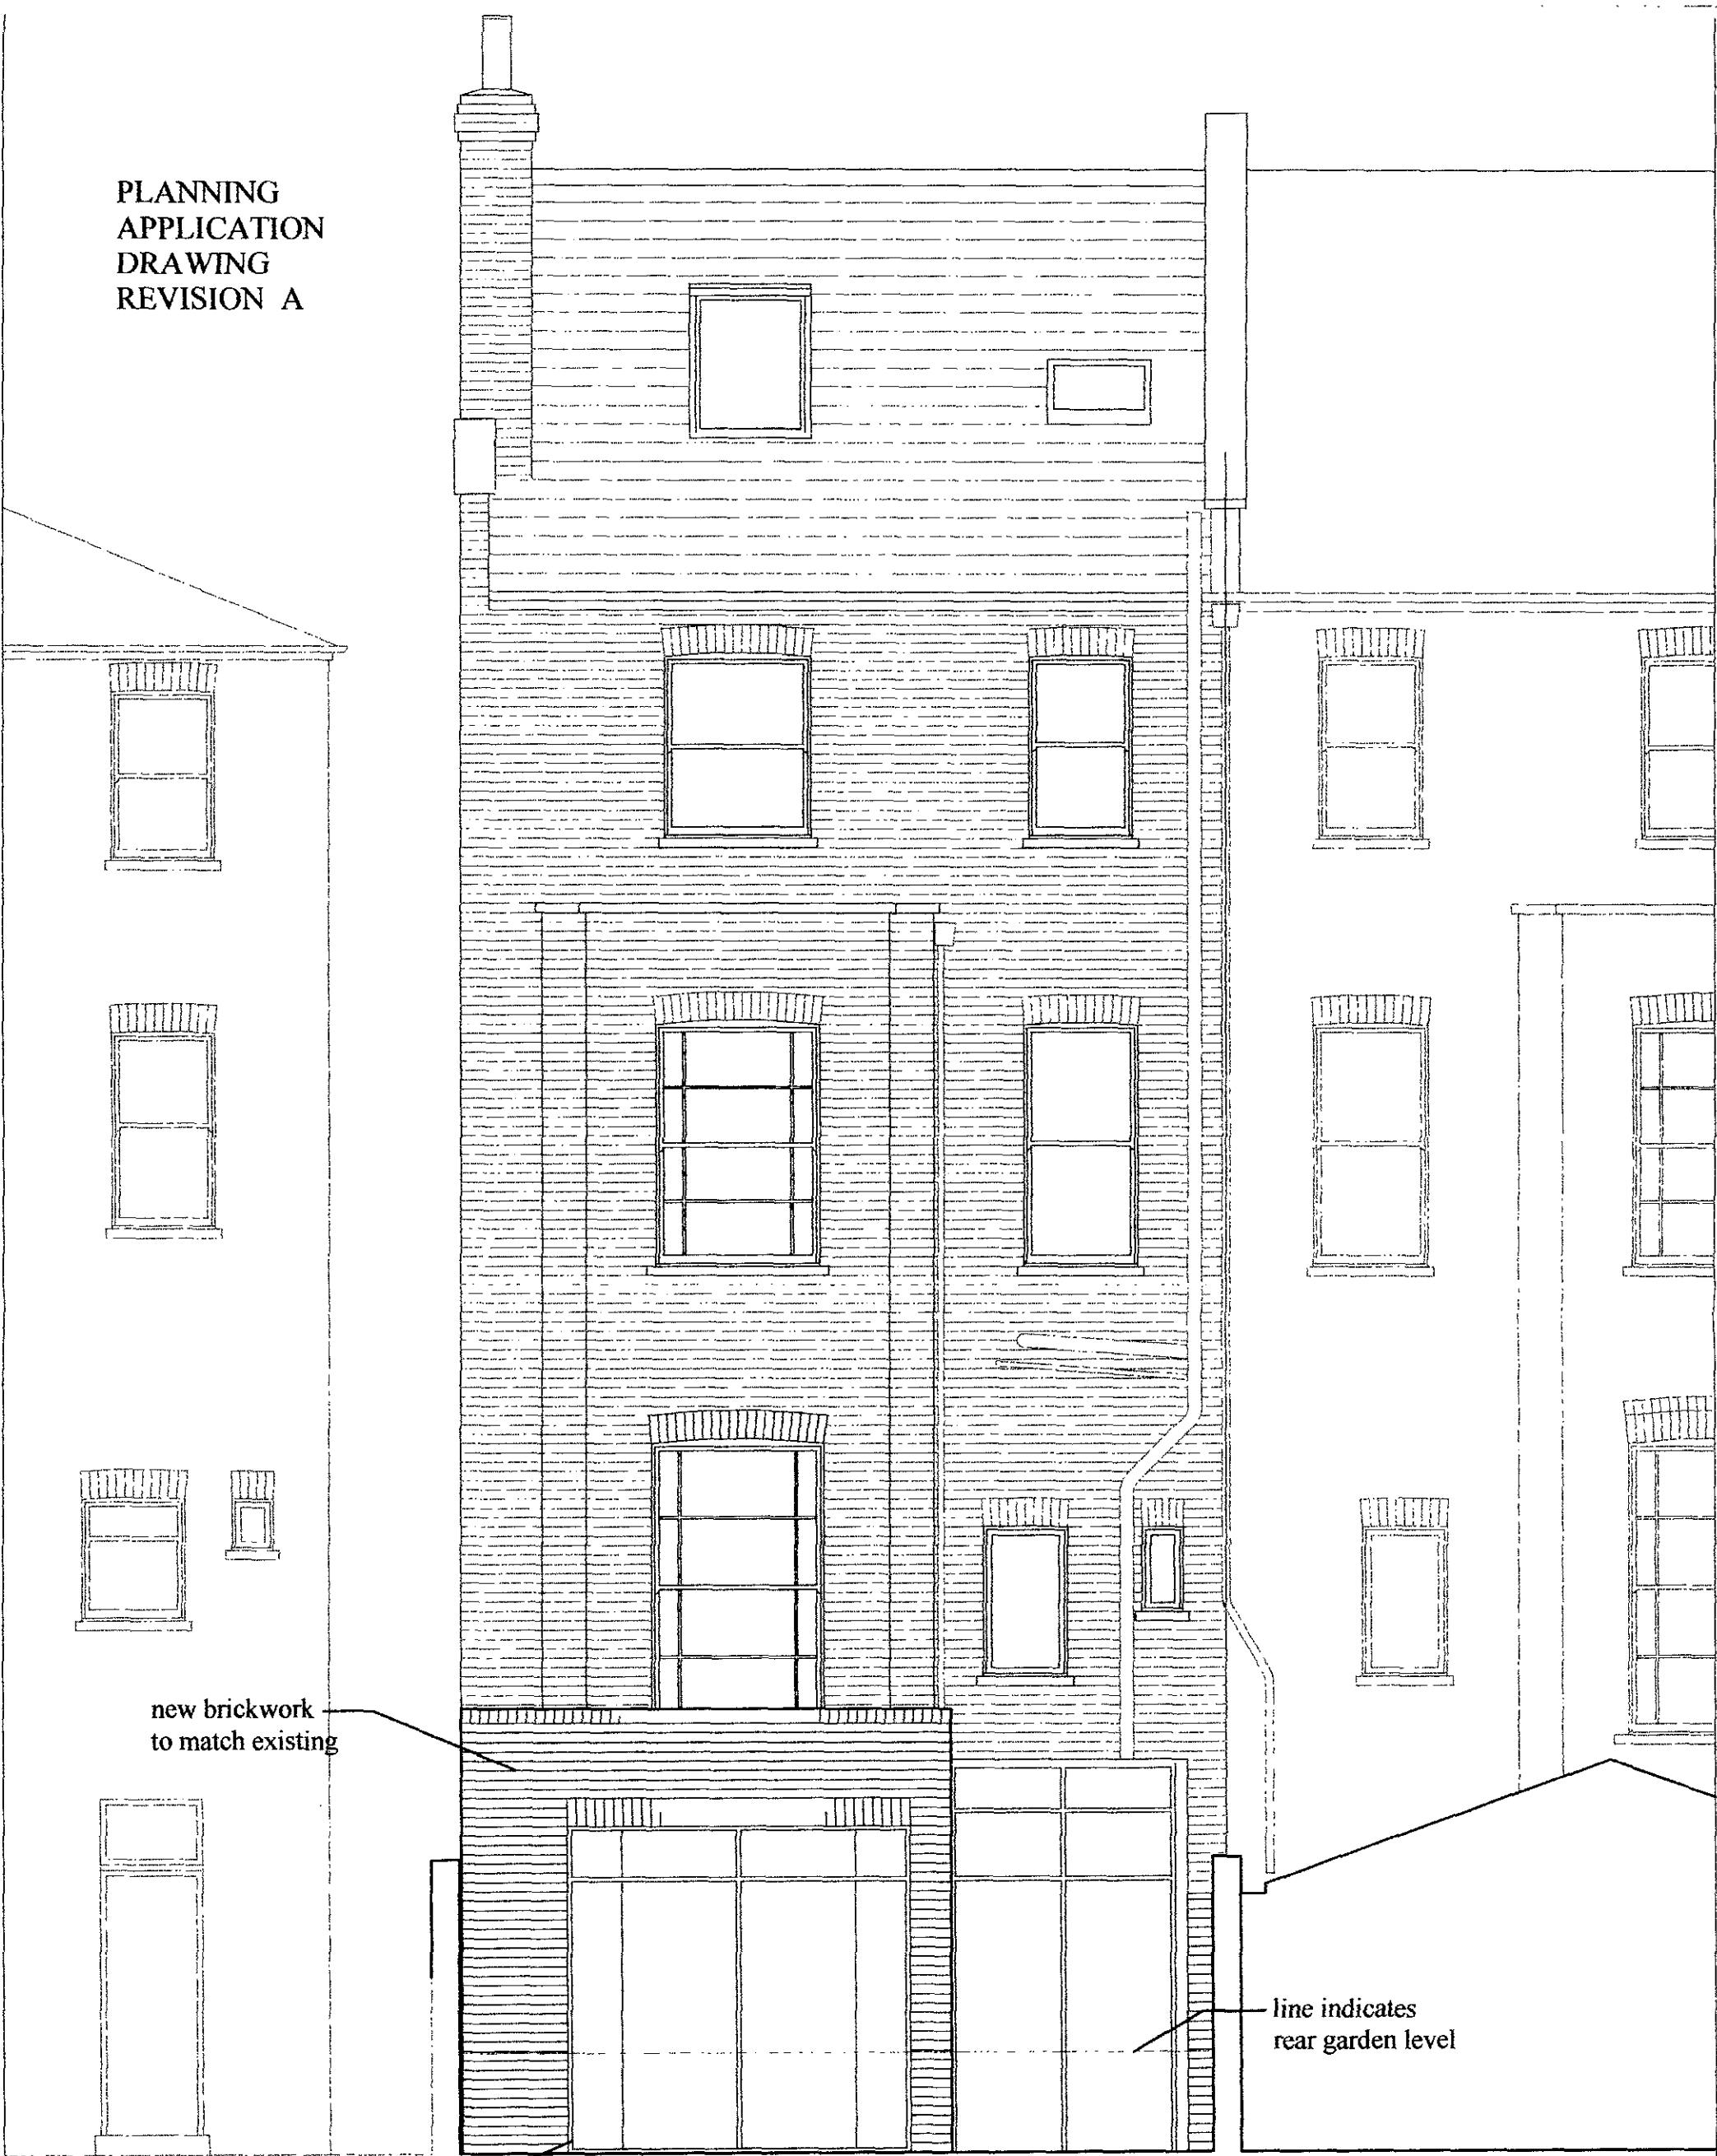

new brickwork
to match existing

line indicates
rear garden level

new hardwood
window and door
frames.
Finish painted white.


REAR ELEVATION
as proposed

PROPOSED REAR
EXTENSION

2007 / 00 86 / PR1

project :	scale :	date :	drg no. :	revision :
Alterations to GARDEN FLAT. 87 St. AUGUSTINES ROAD LONDON NW1 9RR	1 : 50	Jan 2007	050610/312	A
drawing title :	Ralph K Chittock RIBA AADipl. Chartered Architect 5 Anne Boleyn House Prusom Street Wapping London E1W 3RD Tel / Fax 020 7481 1274 Email : Ralph.Chittock@tekkad.free-online.co.uk			
REAR ELEVATION as proposed				

PLANNING
APPLICATION
DRAWING
REVISION A

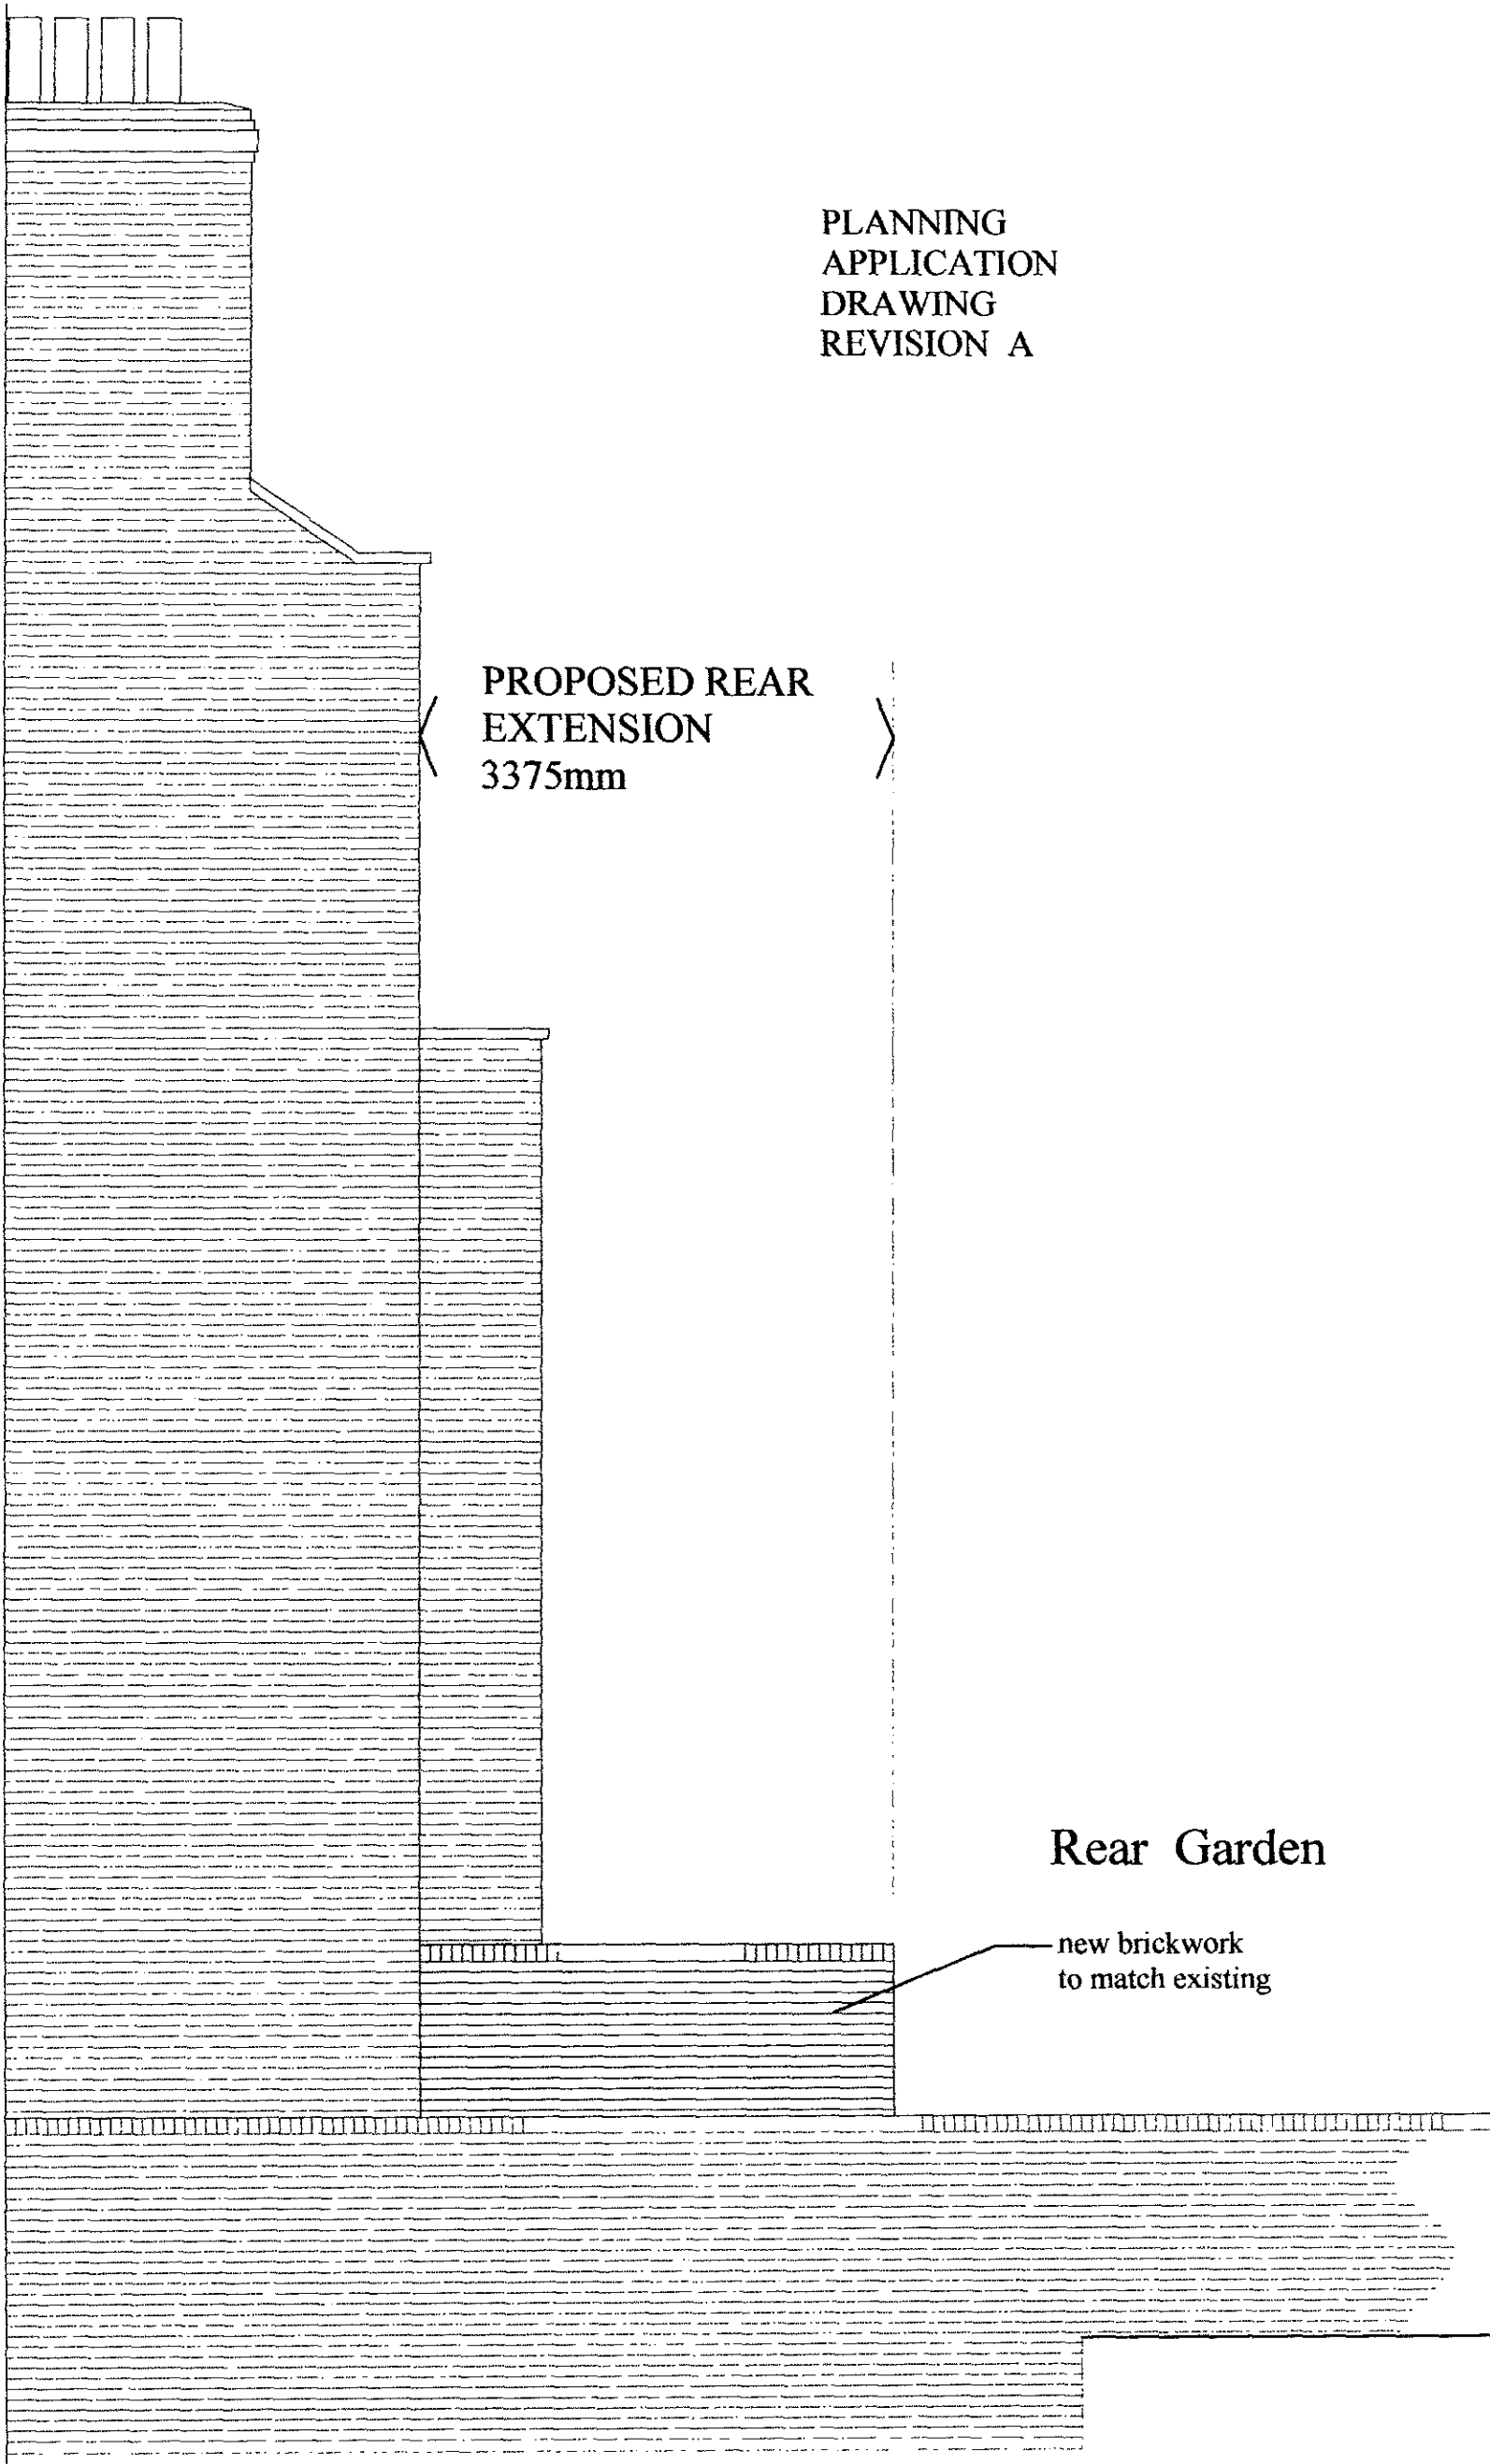

PROPOSED REAR
EXTENSION
3375mm

Rear Garden

new brickwork
to match existing

SIDE ELEVATION (PART)
as proposed

2007 / 00 86 / PR1


project : Alterations to GARDEN FLAT. 87 St. AUGUSTINES ROAD LONDON NW1 9RR	scale : 1 : 50	date : Jan 2007	drg no. : 050610/313	revision : A
drawing title : SIDE ELEVATION (PART) as proposed	Ralph K Chittock RIBA AADipl. Chartered Architect 5 Anne Boleyn House Prusom Stree t Wapping London E1W 3RD Tel / Fax 020 7481 1274 Email : Ralph.Chittock @tekkad.free-online.co.uk			

NOTES :

Key :



hatched area indicates
new construction

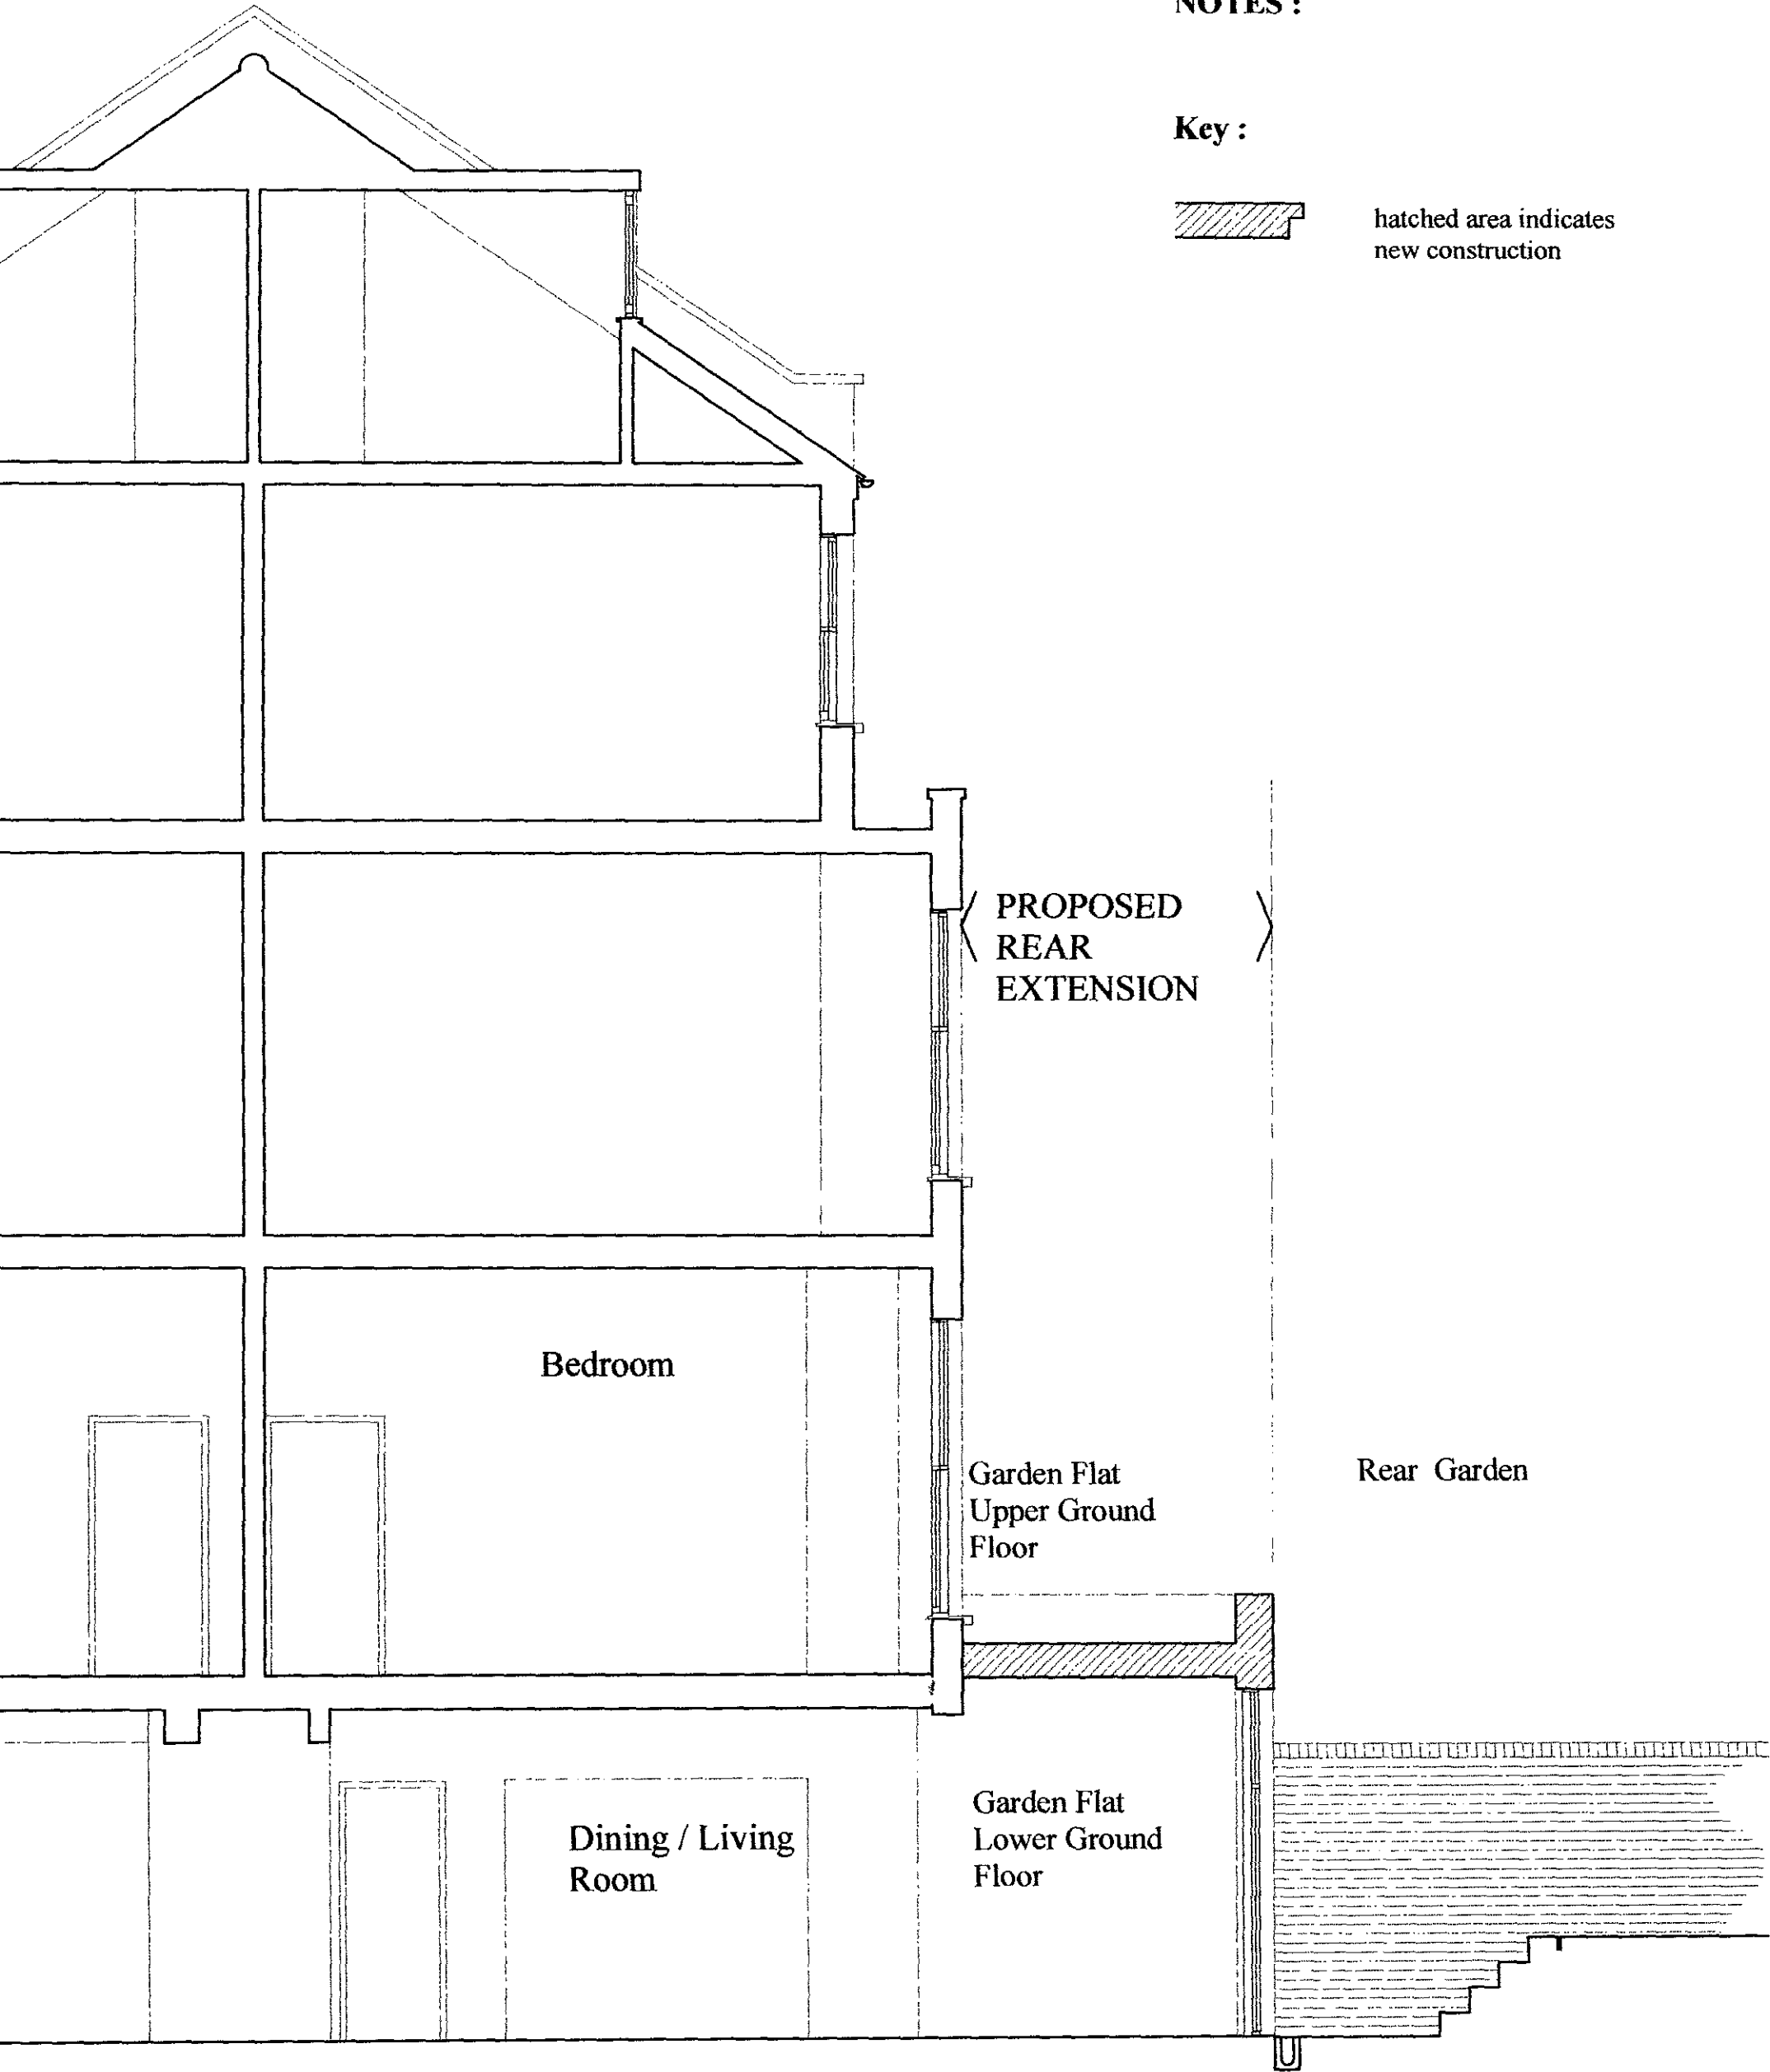

SECTION AA
as proposed

2007 / 00 86 / PR1

PLANNING
APPLICATION
DRAWING
REVISION A


project : Alterations to GARDEN FLAT. 87 St. AUGUSTINES ROAD LONDON NW1 9RR	scale : 1 : 50	date : Jan 2007	drg no. : 050610/314	revision : A
drawing title : SECTION AA as proposed	Ralph K Chittock RIBA AADipl. Chartered Architect 5 Anne Boleyn House Prusom Stree t Wapping London E1W 3RD Tel / Fax 020 7481 1274 Email : Ralph.Chittock @tekkad.free-online.co.uk			

NOTES :

Key :



hatched area indicates
new construction

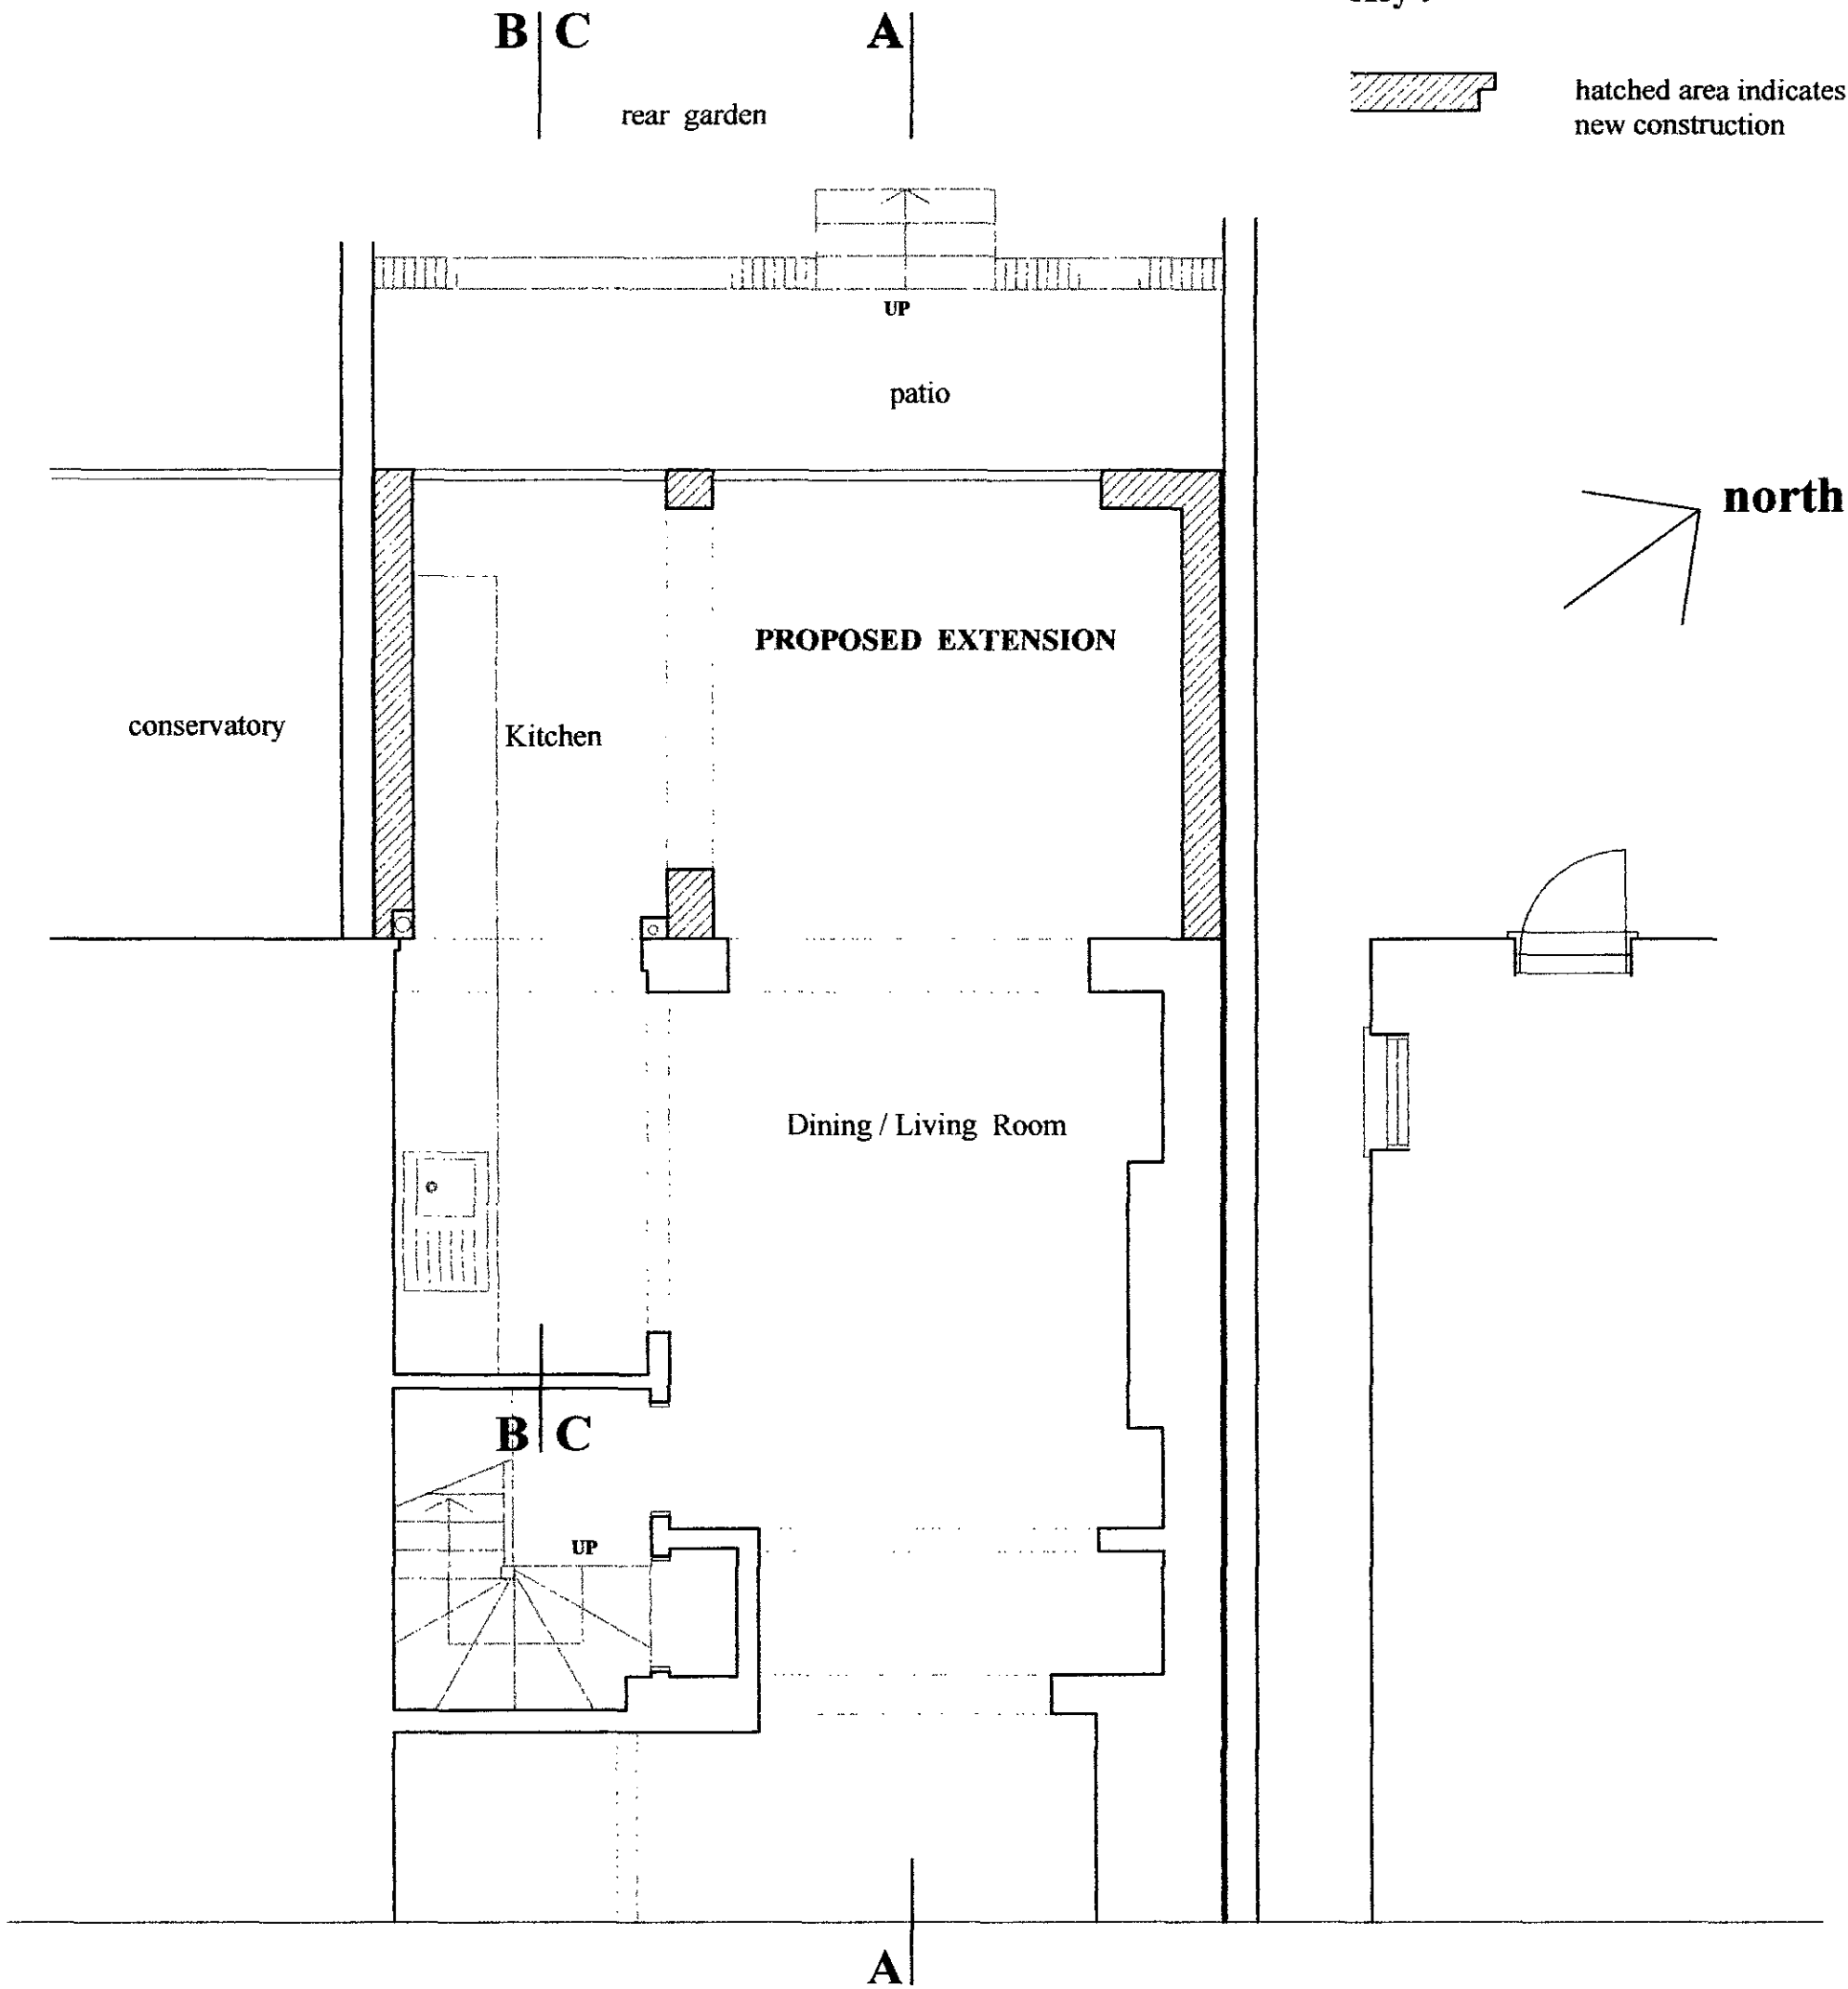

LOWER GROUND FLOOR PLAN (PART)
as proposed

2007 / 00 86 / PR1

PLANNING APPLICATION
DRAWING


project : Alterations to GARDEN FLAT. 87 St. AUGUSTINES ROAD LONDON NW1 9RR			
drawing title : LOWER GROUND FLOOR PLAN (PART) as proposed			
scale : 1 : 50	date : Jan 2007	drg no. : 050610/310	revision :
Ralph K Chittock RIBA AADipl. Chartered Architect 5 Anne Boleyn House Prusom Stree t Wapping London E1W 3RD Tel / Fax 020 7481 1274 Email : Ralph.Chittock@tekkad.free-online.co.uk			

NOTES :

Key :



hatched area indicates
new construction

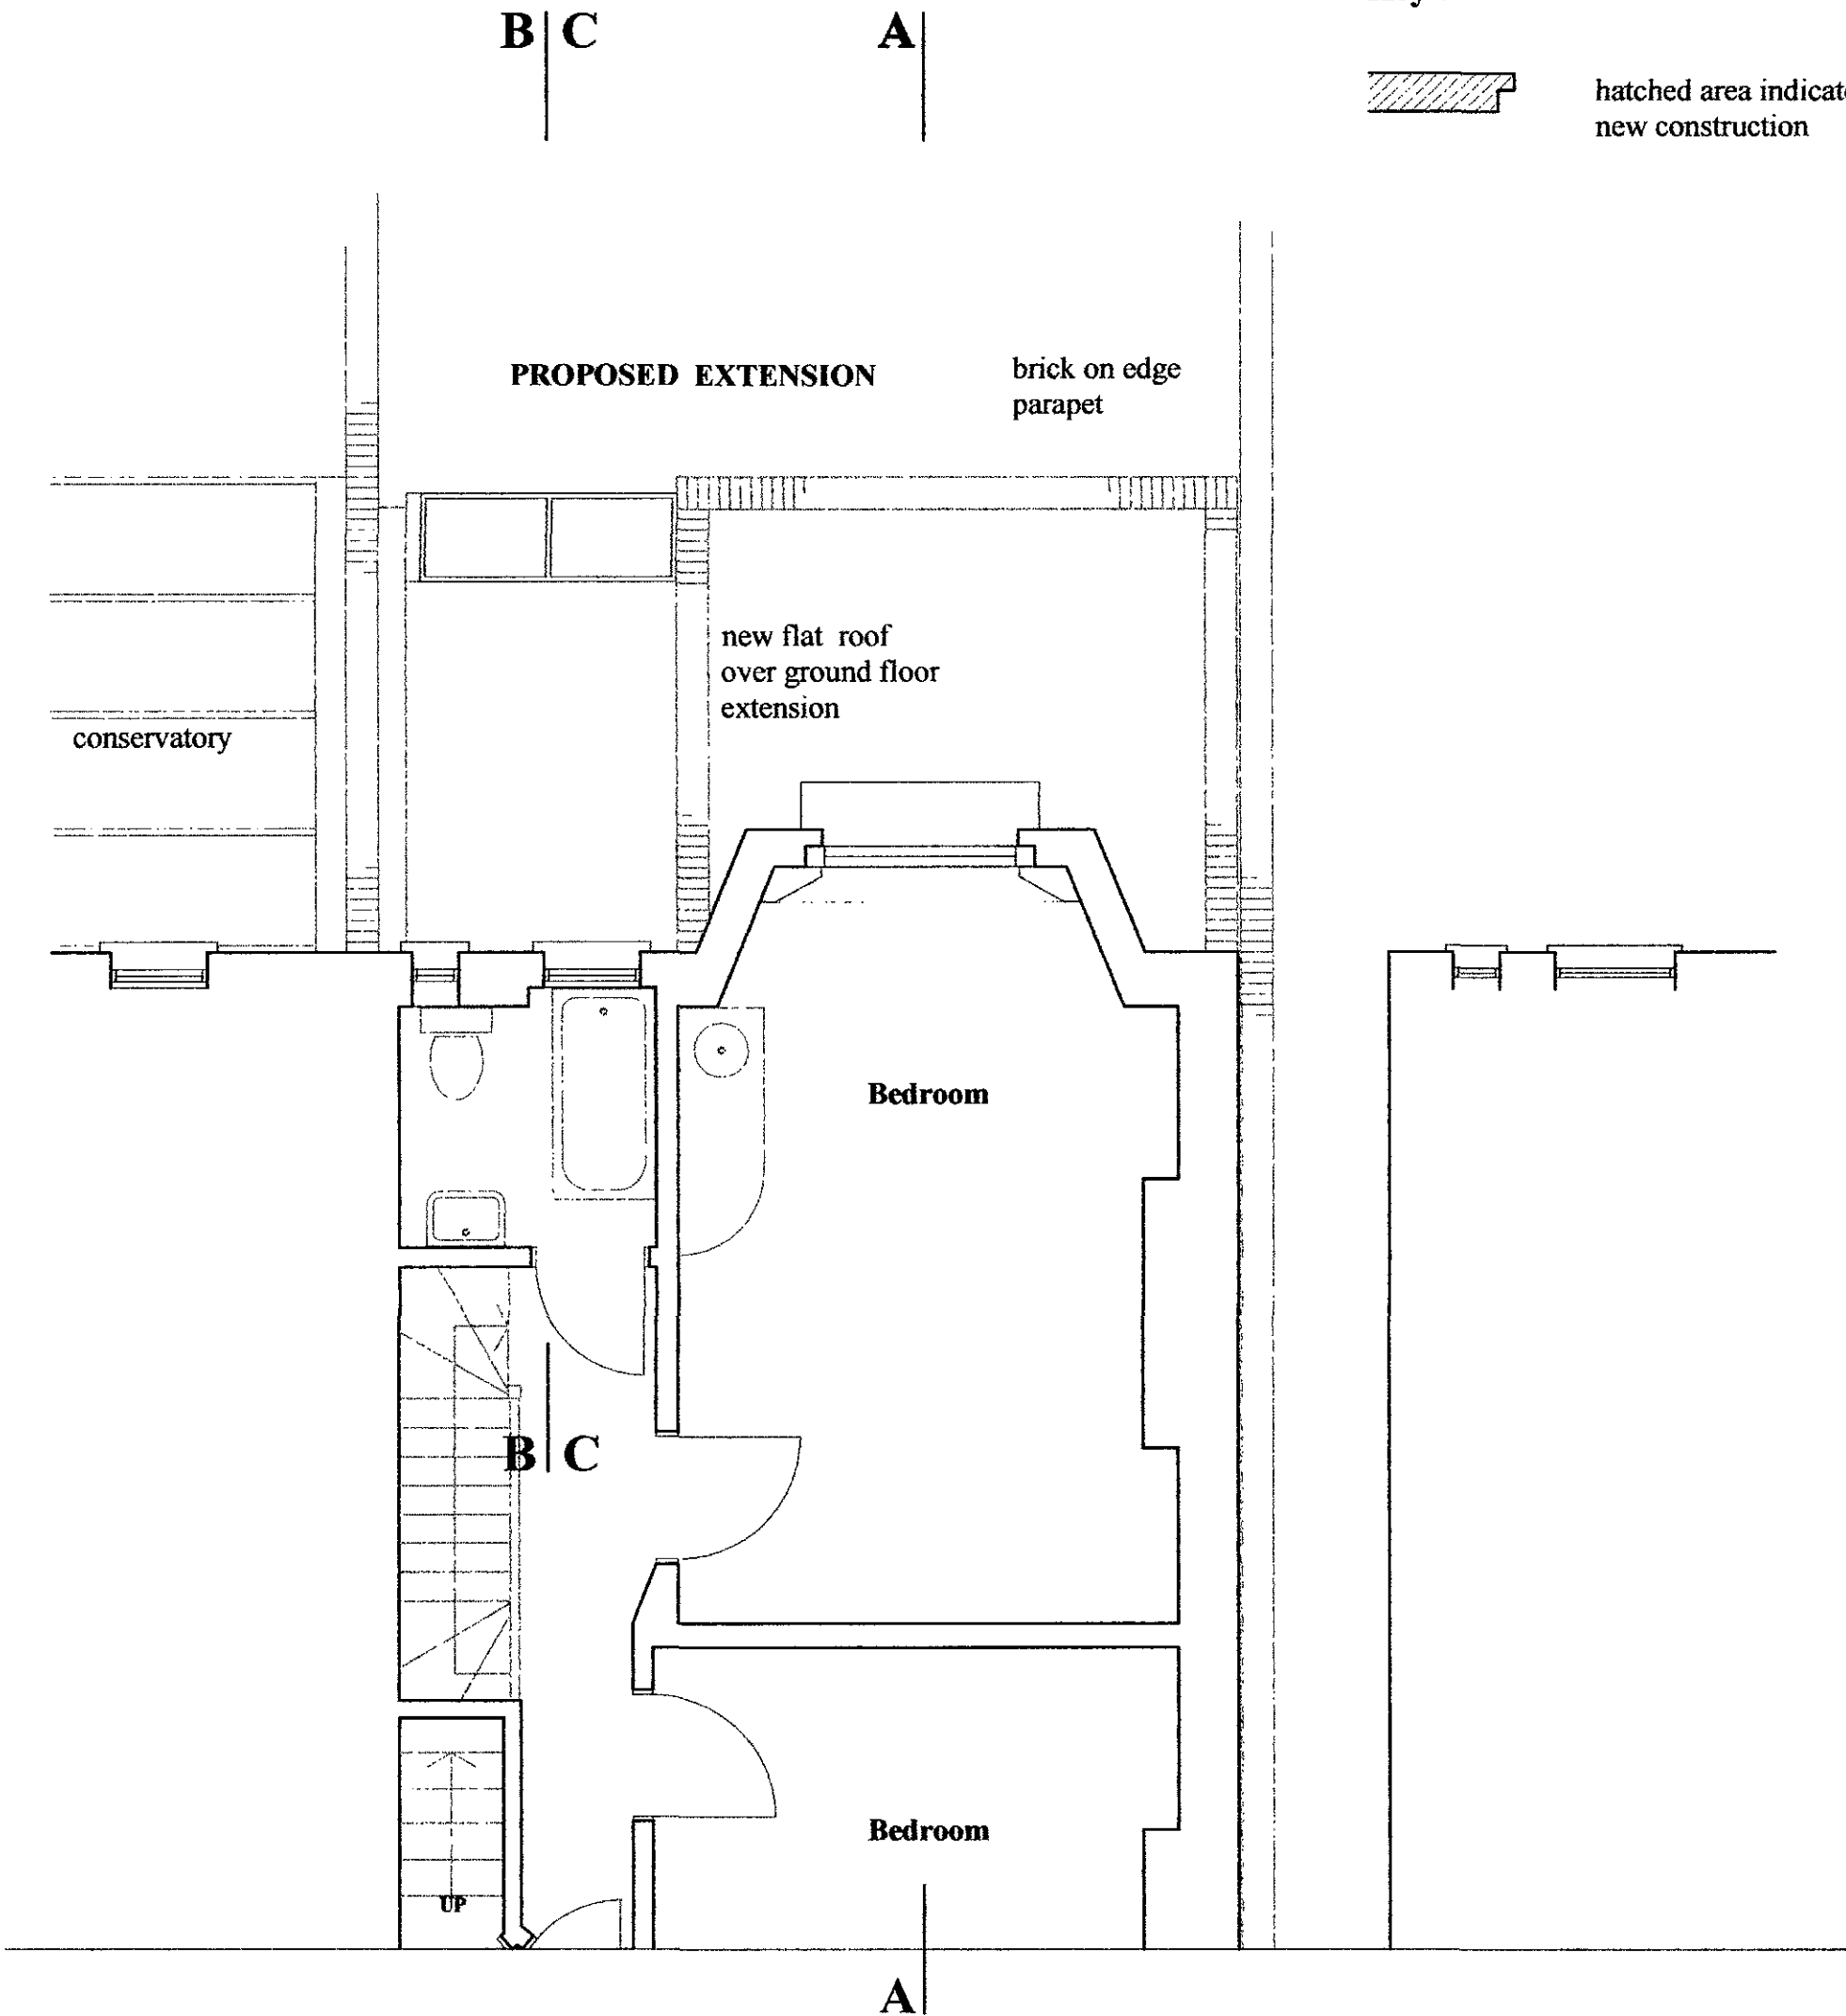


UPPER GROUND FLOOR PLAN (PART)
as proposed

2007 / 00 86 / PR1

PLANNING APPLICATION
DRAWING
REVISION A

project : Alterations to GARDEN FLAT. 87 St. AUGUSTINES ROAD LONDON NW1 9RR			
drawing title : UPPER GROUND FLOOR PLAN (PART) as proposed			
scale : 1 : 50	date : Jan 2007	drg no. : 050610/311	revision : A
Ralph K Chittock RIBA AADipl. Chartered Architect 5 Anne Boleyn House Prusom Stree t Wapping London E1W 3RD Tel / Fax 020 7481 1274 Email : Ralph.Chittock@tekkad.free-online.co.uk			

PLANNING
APPLICATION
DRAWING
REVISION A

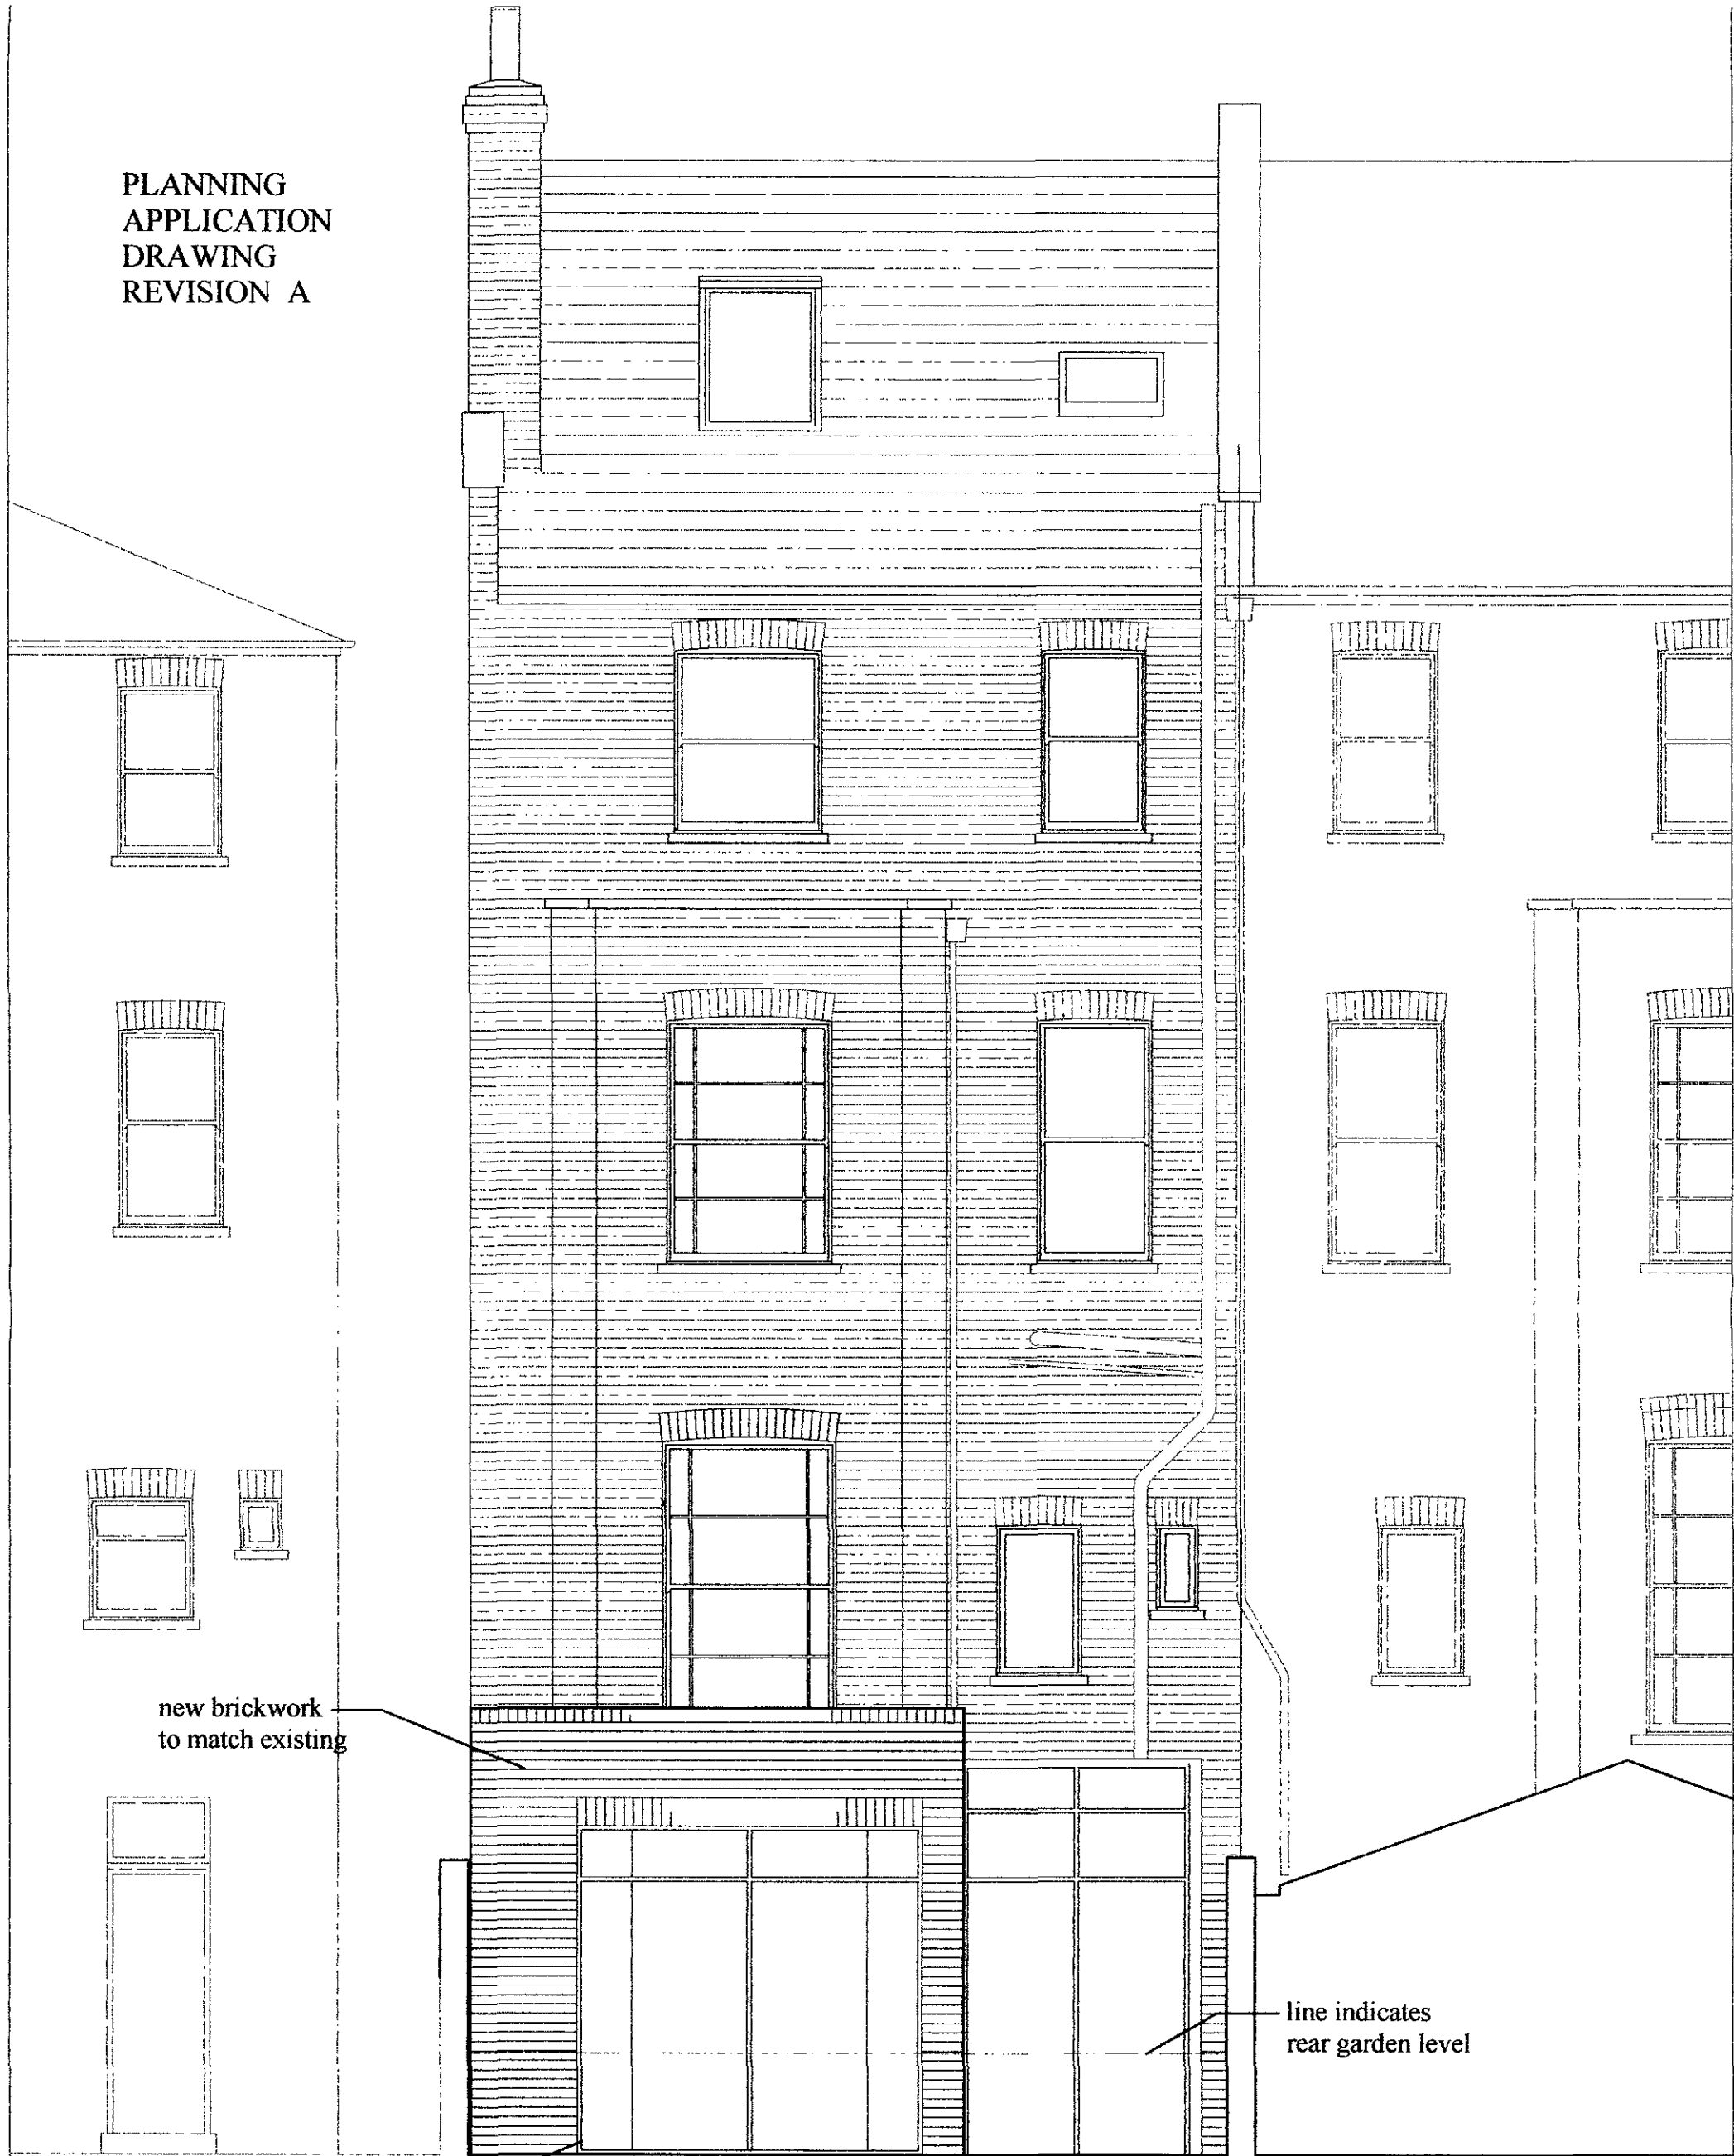

new hardwood
window and door
frames.
Finish painted white.

REAR ELEVATION
as proposed

PROPOSED REAR
EXTENSION

2007/0086/PR1

project : Alterations to GARDEN FLAT. 87 St. AUGUSTINES ROAD LONDON NW1 9RR	scale : 1 : 50	date : Jan 2007	drg no. : 050610/312	revision : A
drawing title : REAR ELEVATION as proposed	Ralph K Chittock RIBA AADipl. Chartered Architect 5 Anne Boleyn House Prusom Street Wapping London E1W 3RD Tel / Fax 020 7481 1274 Email : Ralph.Chittock@tekkad.free-online.co.uk			

PLANNING
APPLICATION
DRAWING
REVISION A

PROPOSED REAR
EXTENSION
3375mm

Rear Garden

new brickwork
to match existing

SIDE ELEVATION (PART)
as proposed

2007/0086/PR1


project : Alterations to GARDEN FLAT. 87 St. AUGUSTINES ROAD LONDON NW1 9RR	scale : 1 : 50	date : Jan 2007	drg no. : 050610/313	revision : A
drawing title : SIDE ELEVATION (PART) as proposed	Ralph K Chittock RIBA AADipl. Chartered Architect 5 Anne Boleyn House Prusson Street Wapping London E1W 3RD Tel / Fax 020 7481 1274 Email : Ralph.Chittock@tekkad.free-online.co.uk			

NOTES :

Key :



hatched area indicates
new construction

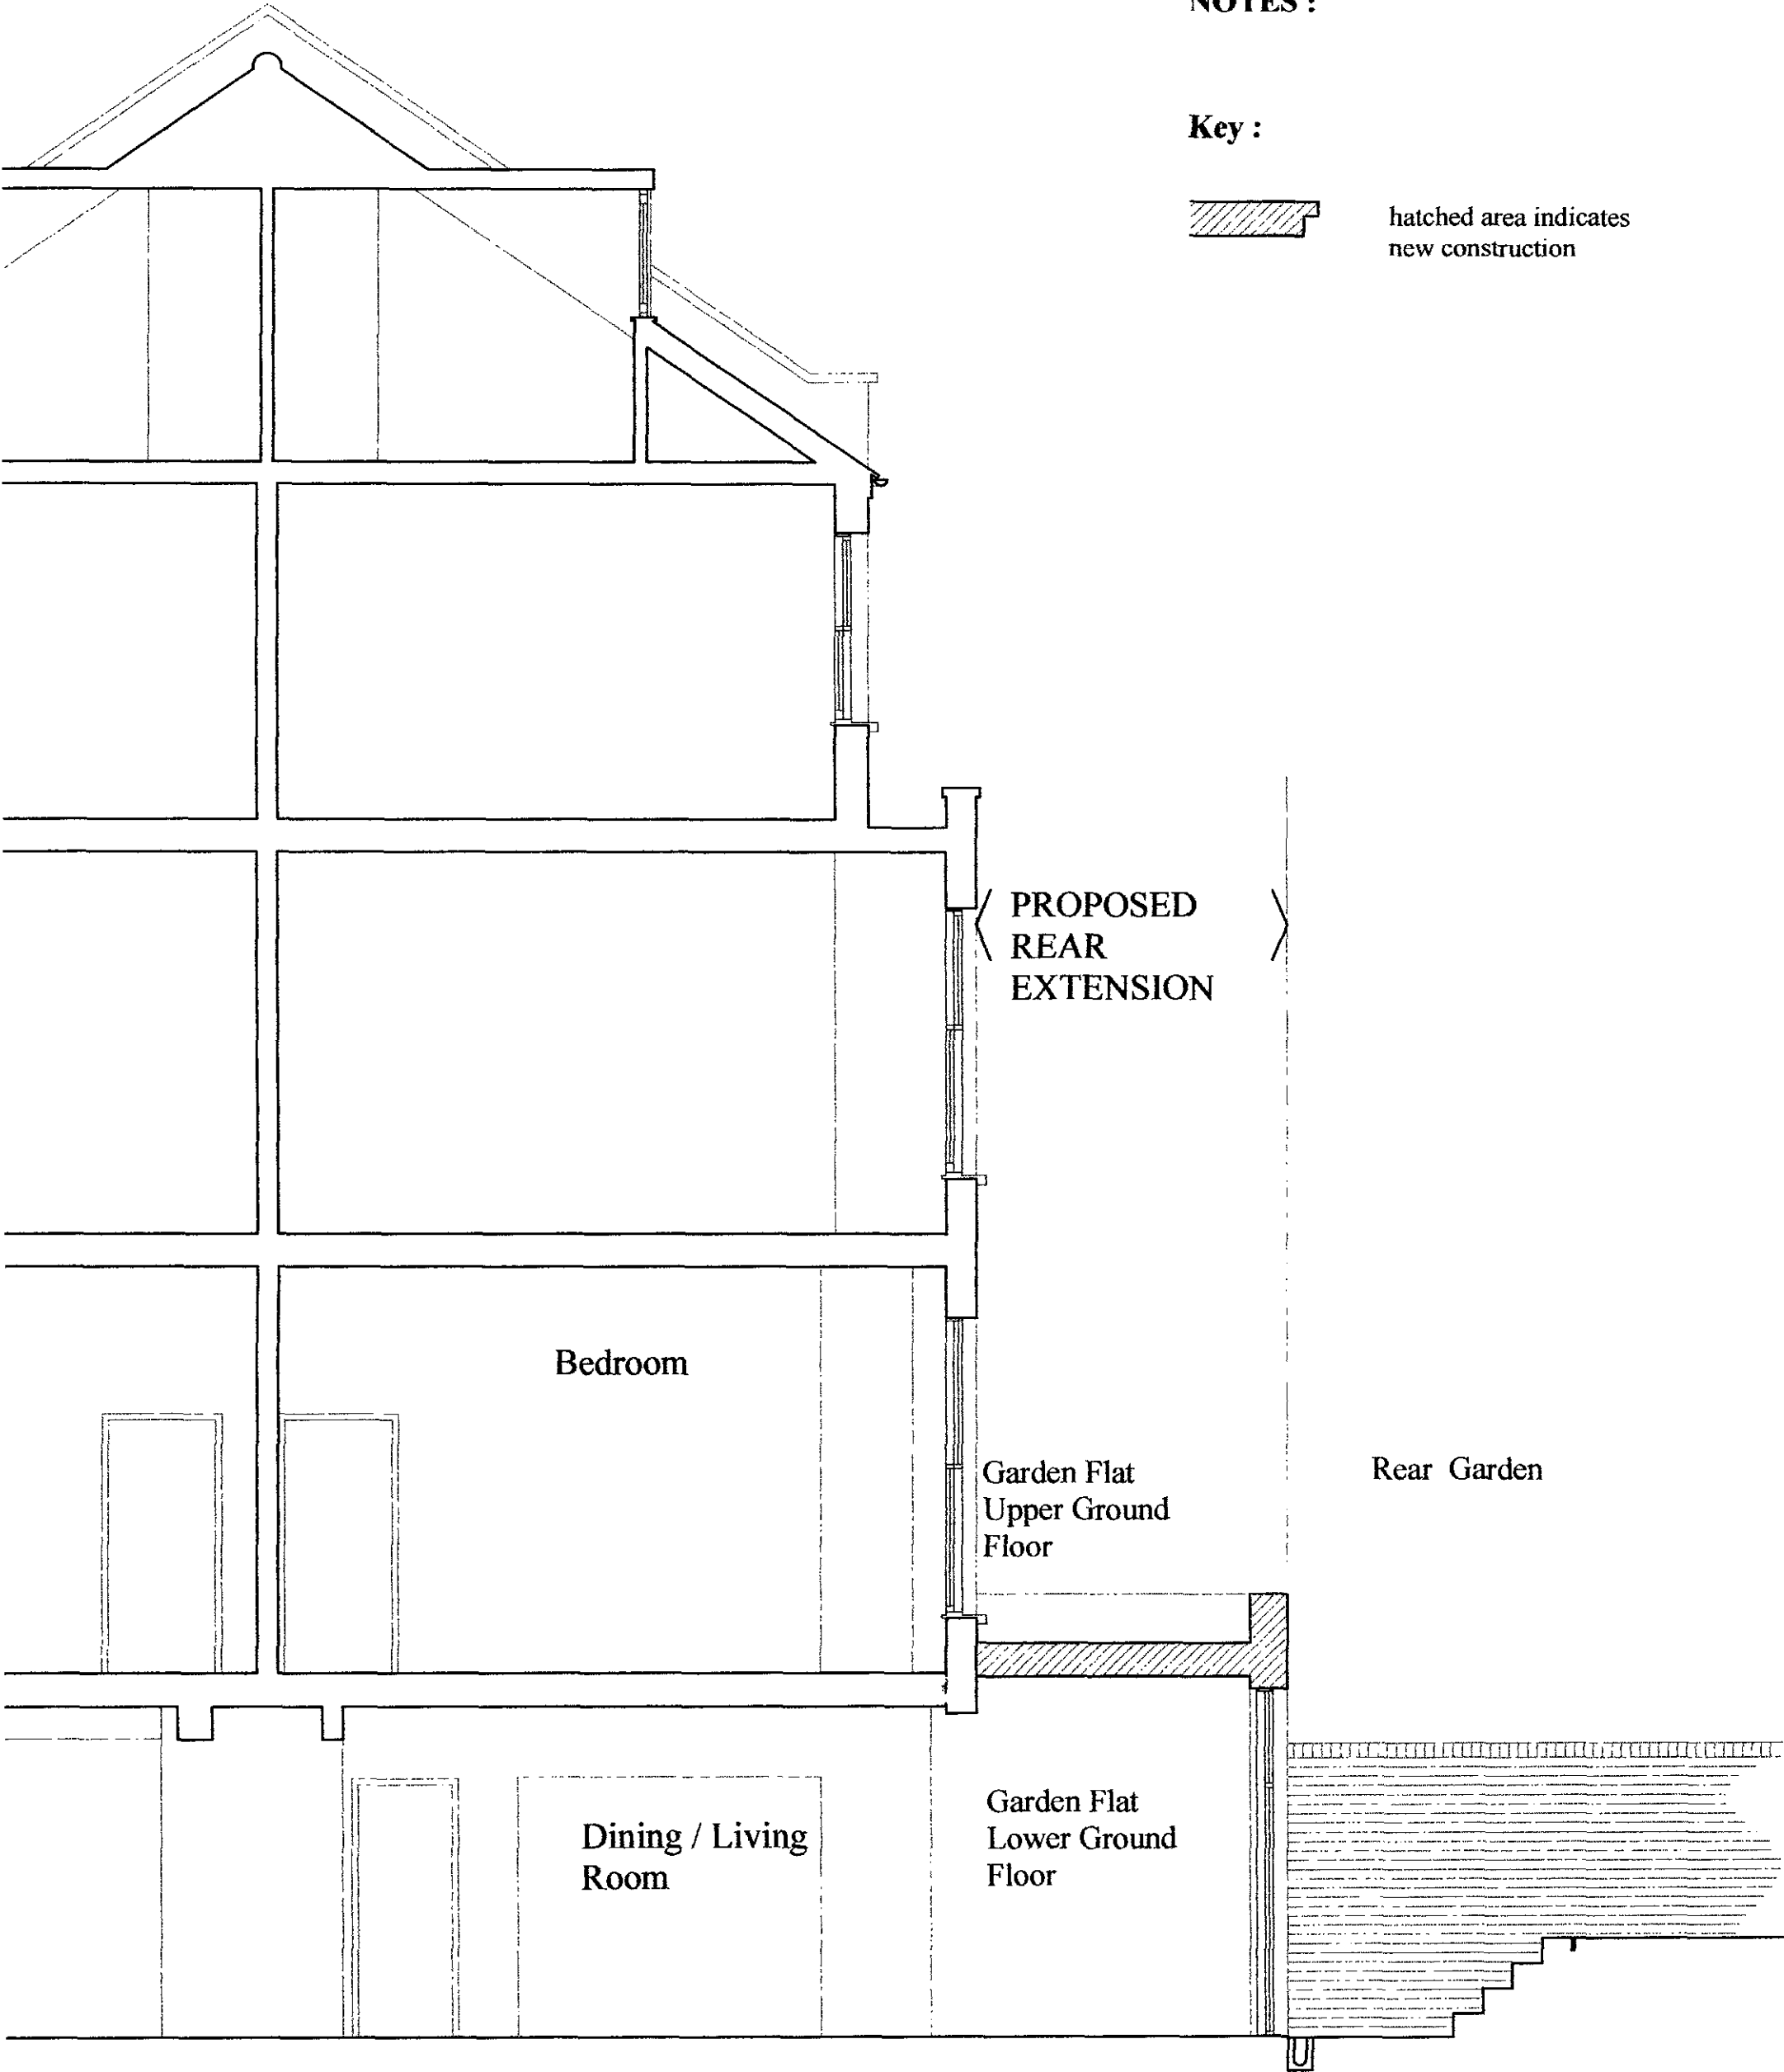

SECTION AA
as proposed

2007 / 00 86 / PR1

PLANNING
APPLICATION
DRAWING
REVISION A


project : Alterations to GARDEN FLAT. 87 St. AUGUSTINES ROAD LONDON NW1 9RR	scale : 1 : 50	date : Jan 2007	drg no. : 050610/314	revision : A
drawing title : SECTION AA as proposed	Ralph K Chittock RIBA AADipl. Chartered Architect 5 Anne Boleyn House Prusom Stree t Wapping London E1W 3RD Tel / Fax 020 7481 1274 Email : Ralph.Chittock @tekkad.free-online.co.uk			

NOTES :

Key :



hatched area indicates
new construction

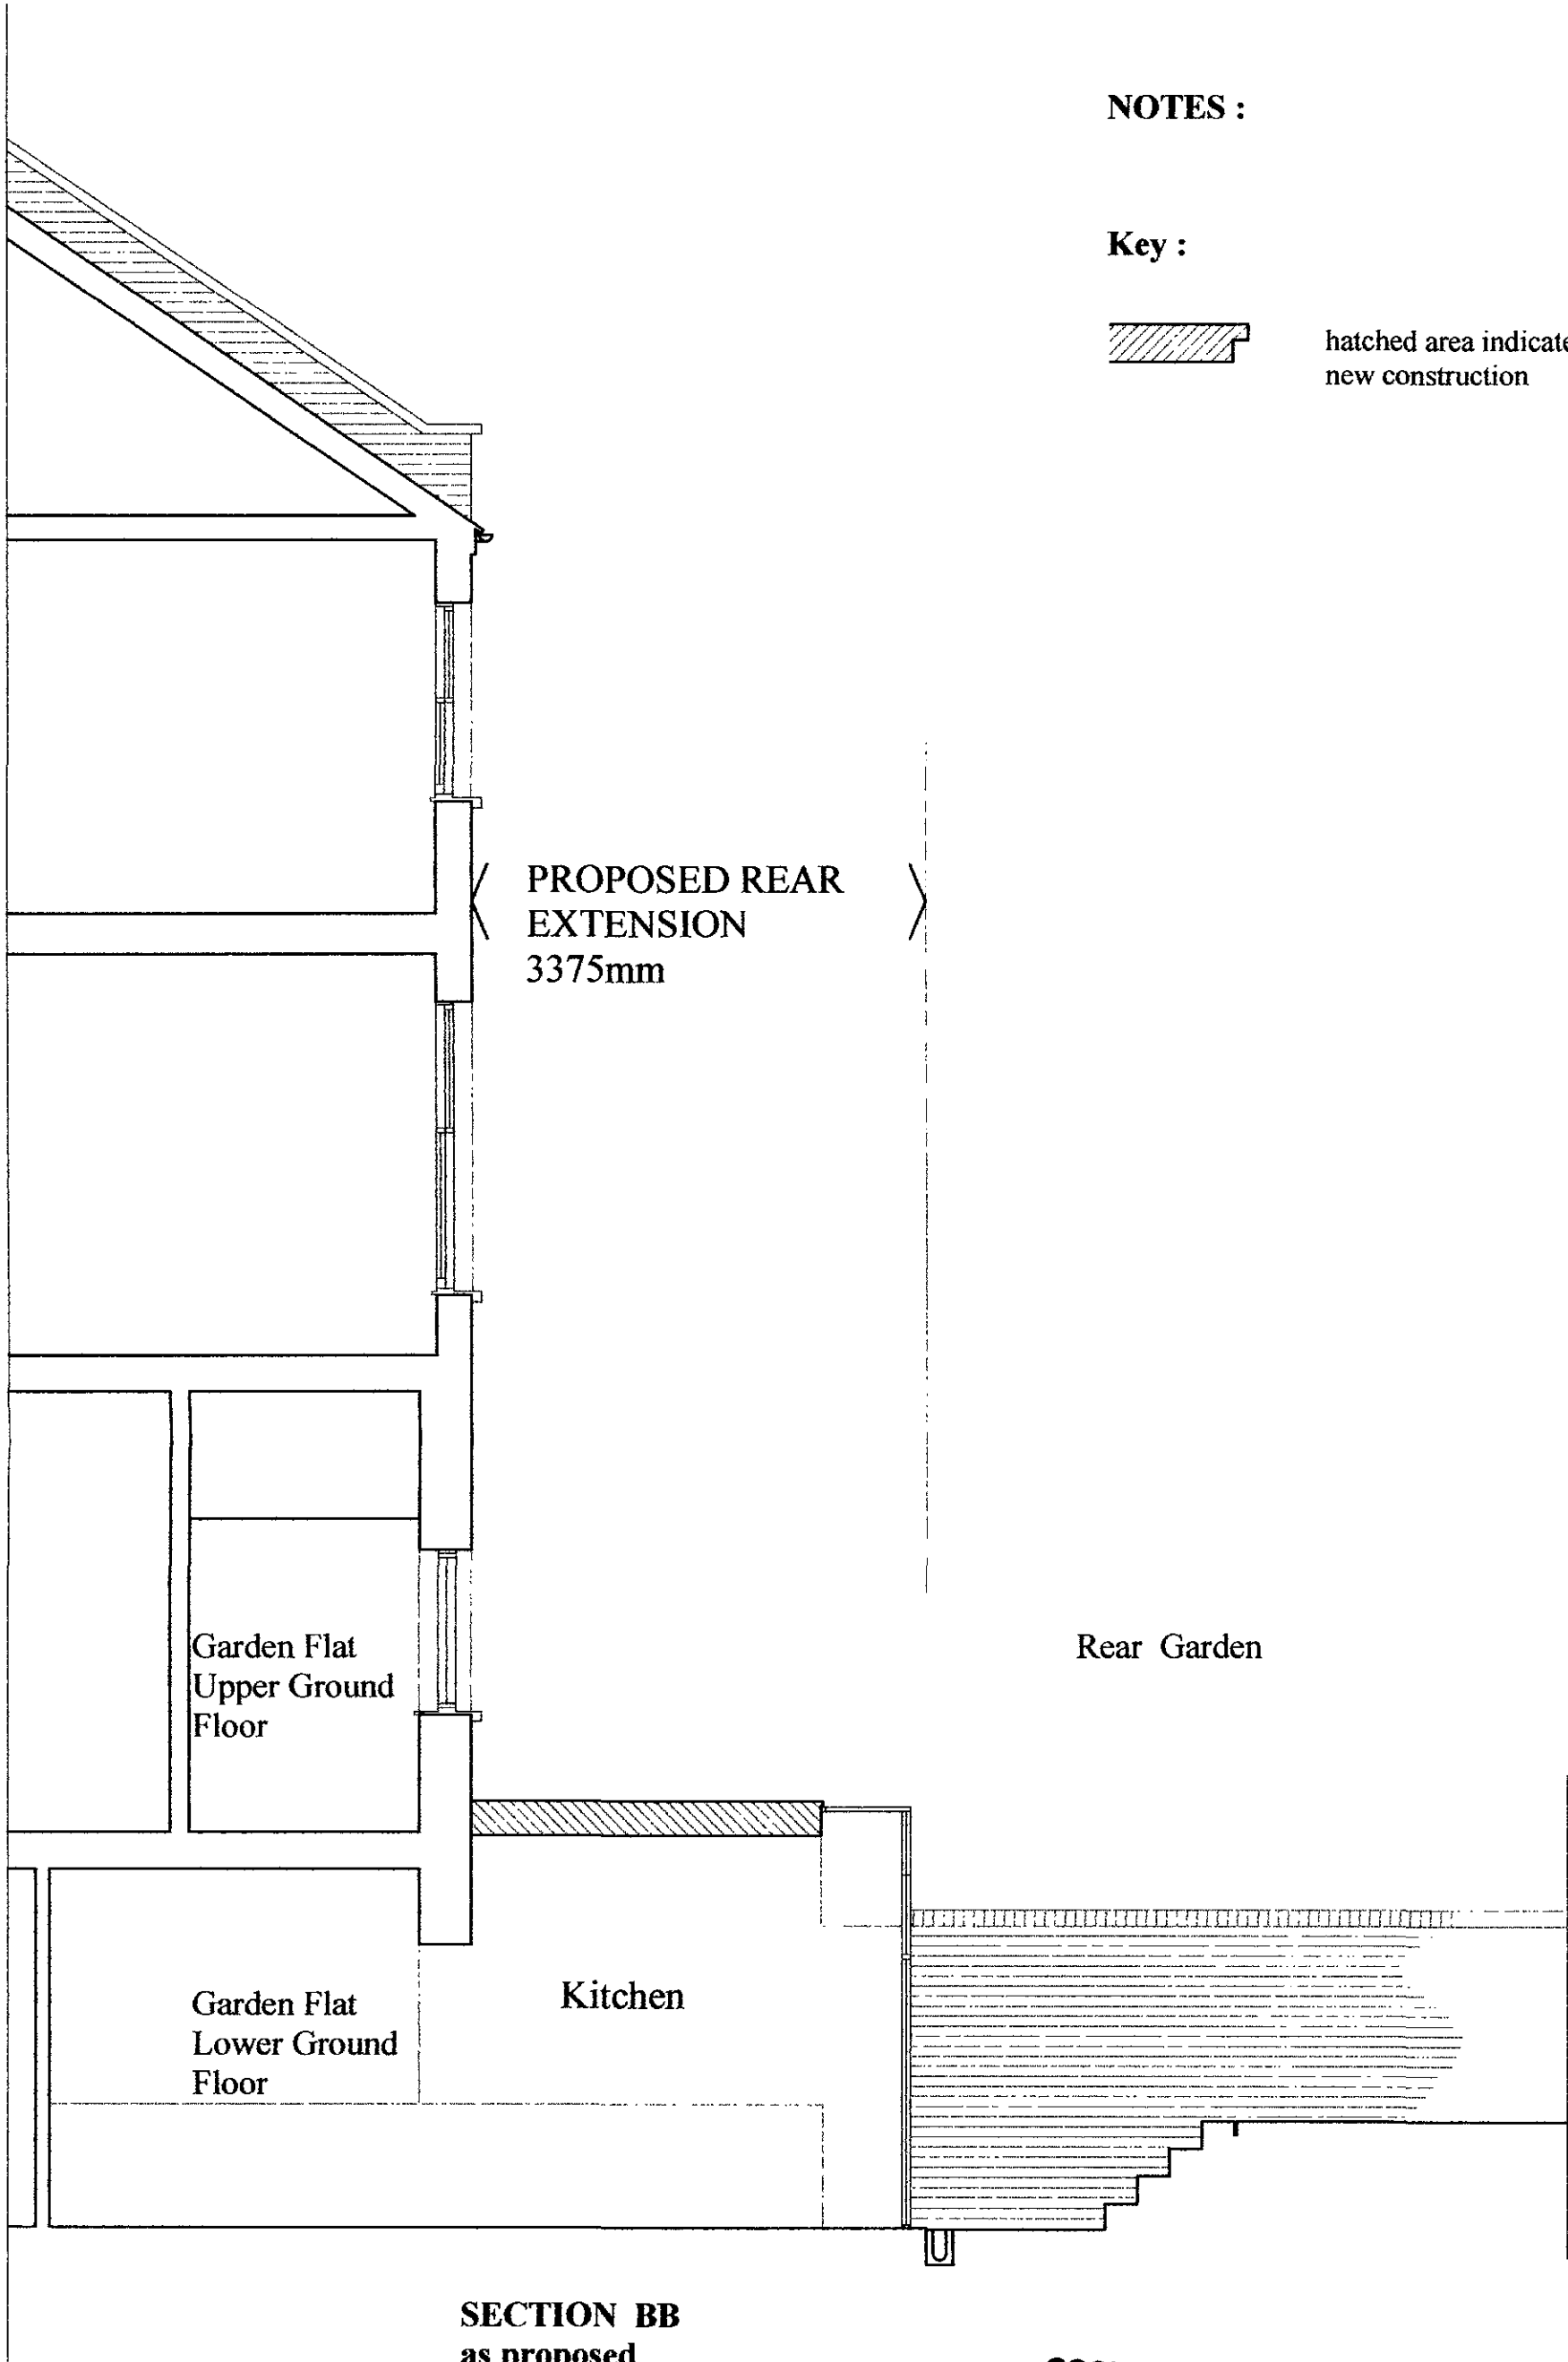

SECTION BB
as proposed

2007/0086/PR1


PLANNING
APPLICATION
DRAWING
REVISION A

project : Alterations to GARDEN FLAT. 87 St. AUGUSTINES ROAD LONDON NW1 9RR	scale : 1 : 50	date : Jan 2007	drg no. : 050610/315	revision : A
drawing title : SECTION BB as proposed	Ralph K Chittock RIBA AADipl. Chartered Architect 5 Anne Boleyn House Prusom Stree t Wapping London E1W 3RD Tel / Fax 020 7481 1274 Email : Ralph.Chittock @tekkad.free-online.co.uk			

NOTES :

Key :

 hatched area indicates
new construction

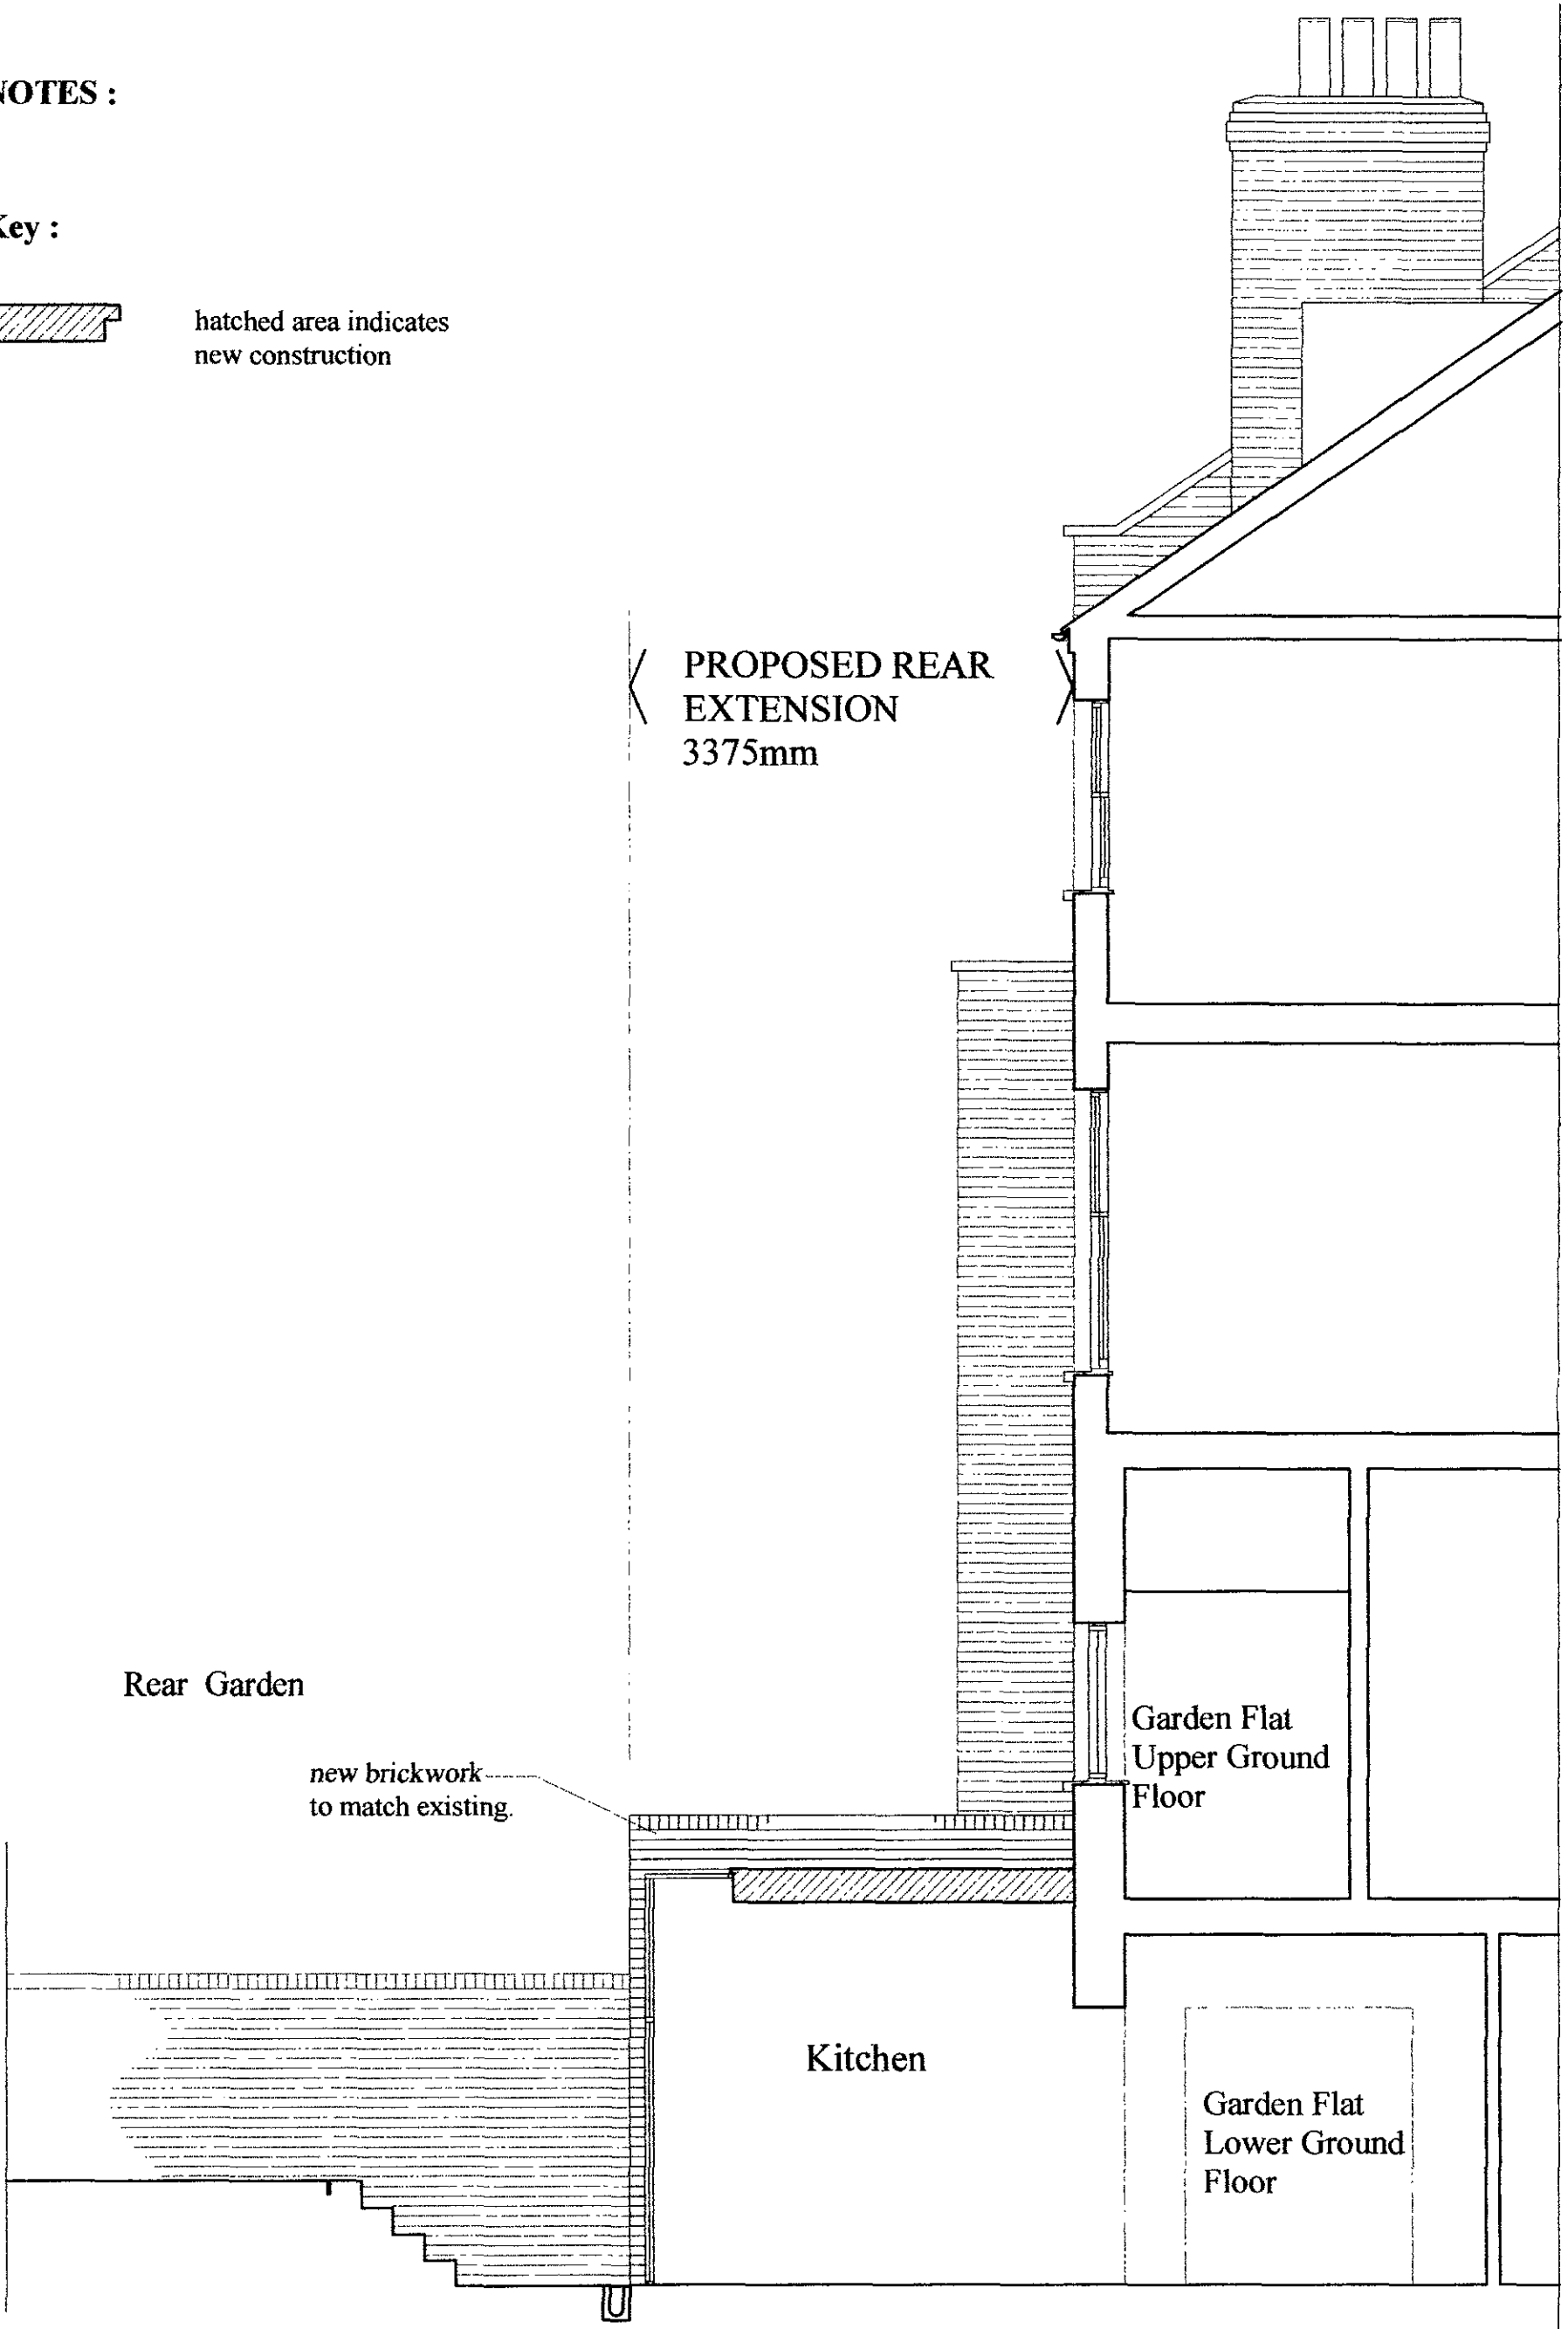

SECTION CC
as proposed

2007 / 0086 / PR1

PLANNING
APPLICATION
DRAWING
REVISION A

project : Alterations to GARDEN FLAT. 87 St. AUGUSTINES ROAD LONDON NW1 9RR	scale : 1 : 50	date : Jan 2007	drg no. : 050610/316	revision : A
drawing title : SECTION CC as proposed	Ralph K Chittock RIBA AADipl. Chartered Architect 5 Anne Boleyn House Prusom Stree t Wapping London E1W 3RD Tel / Fax 020 7481 1274 Email : Ralph.Chittock @tekkad.free-online.co.uk			