




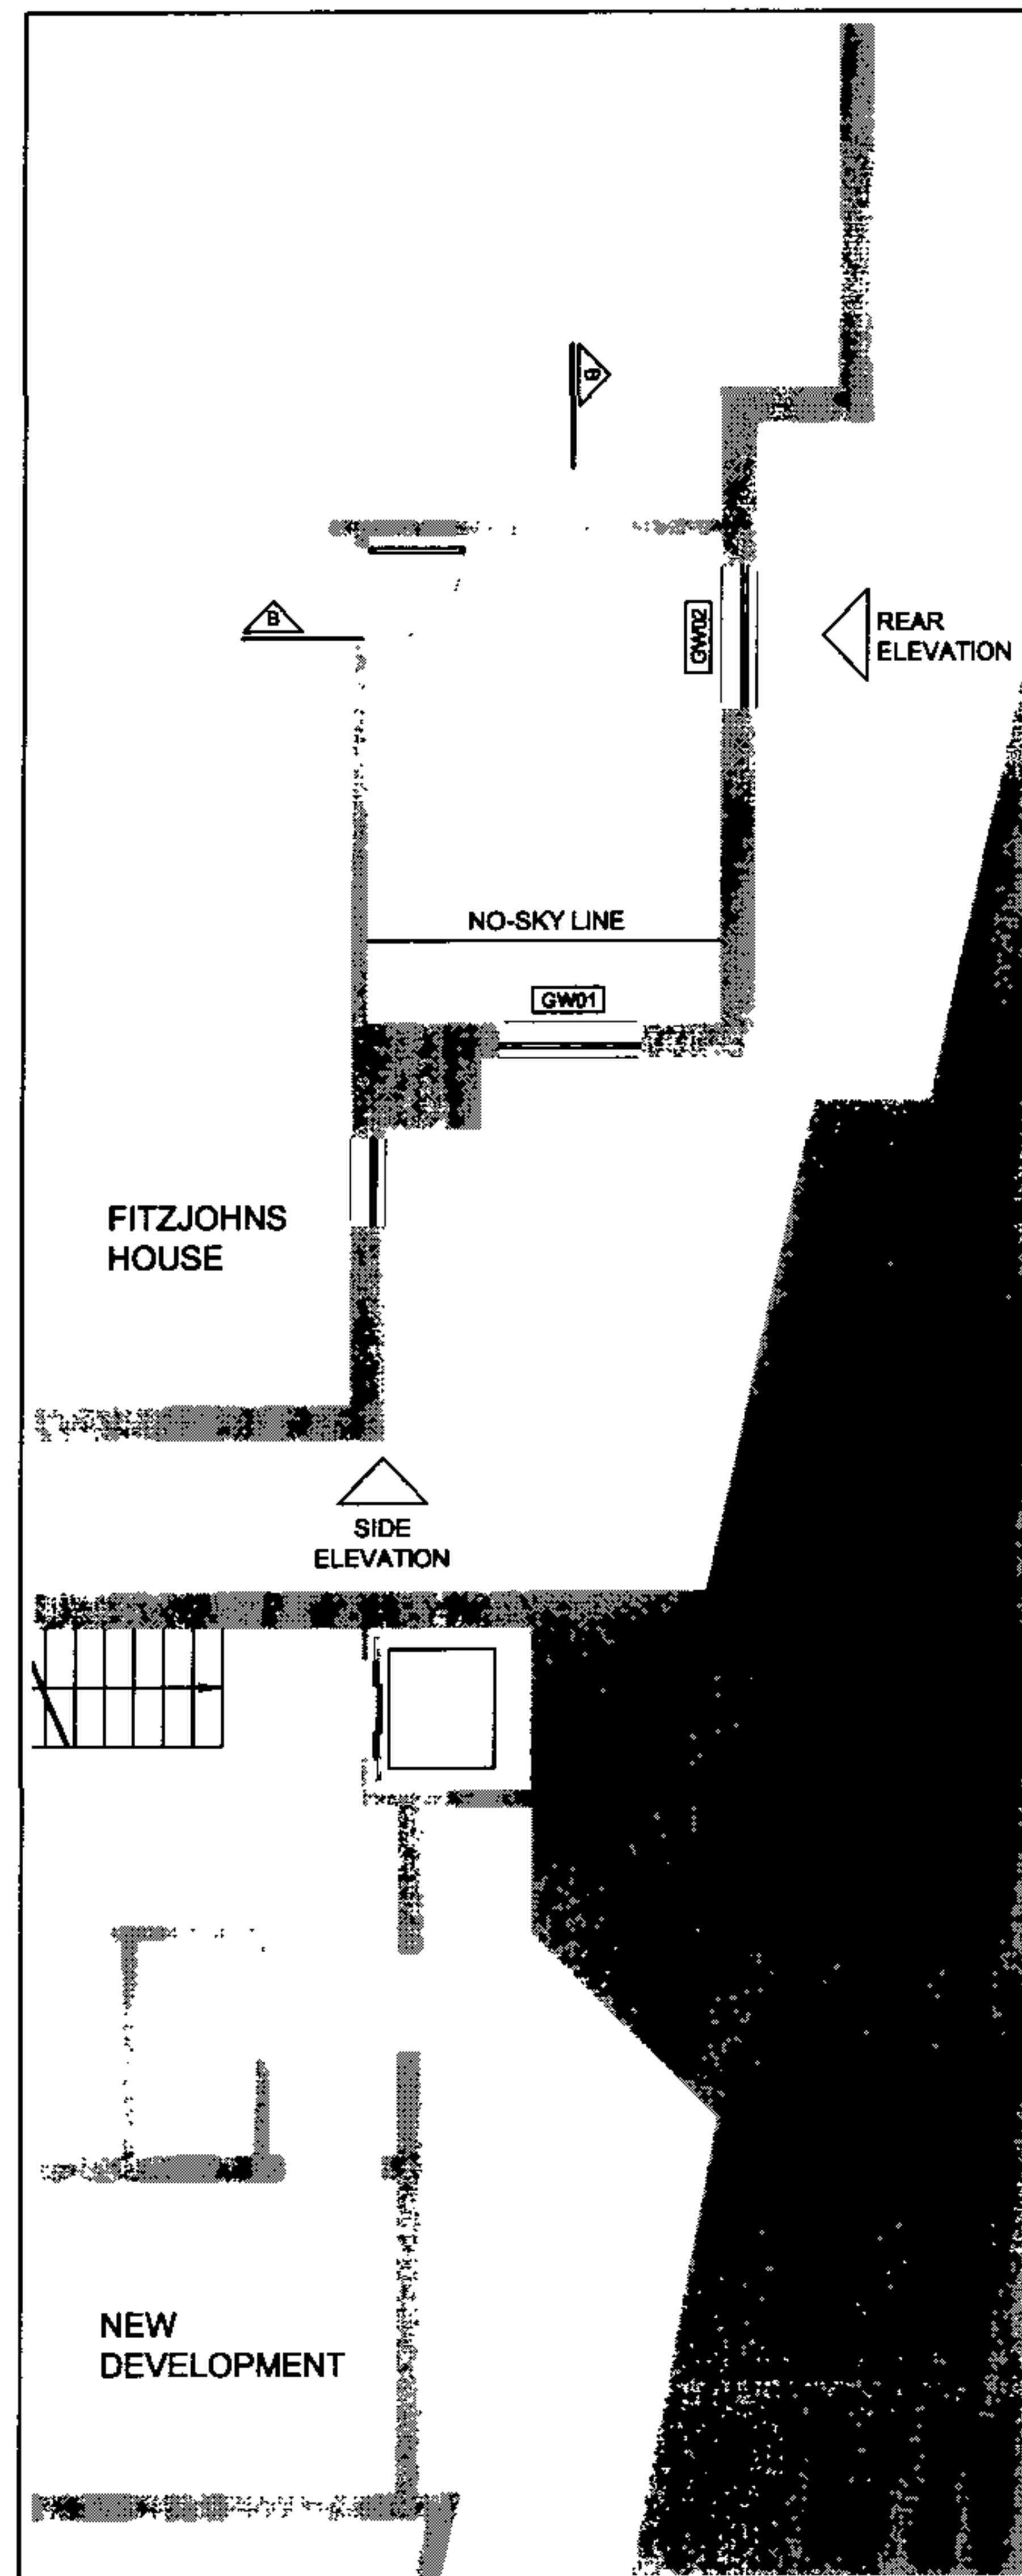

GROUND FLOOR PLAN

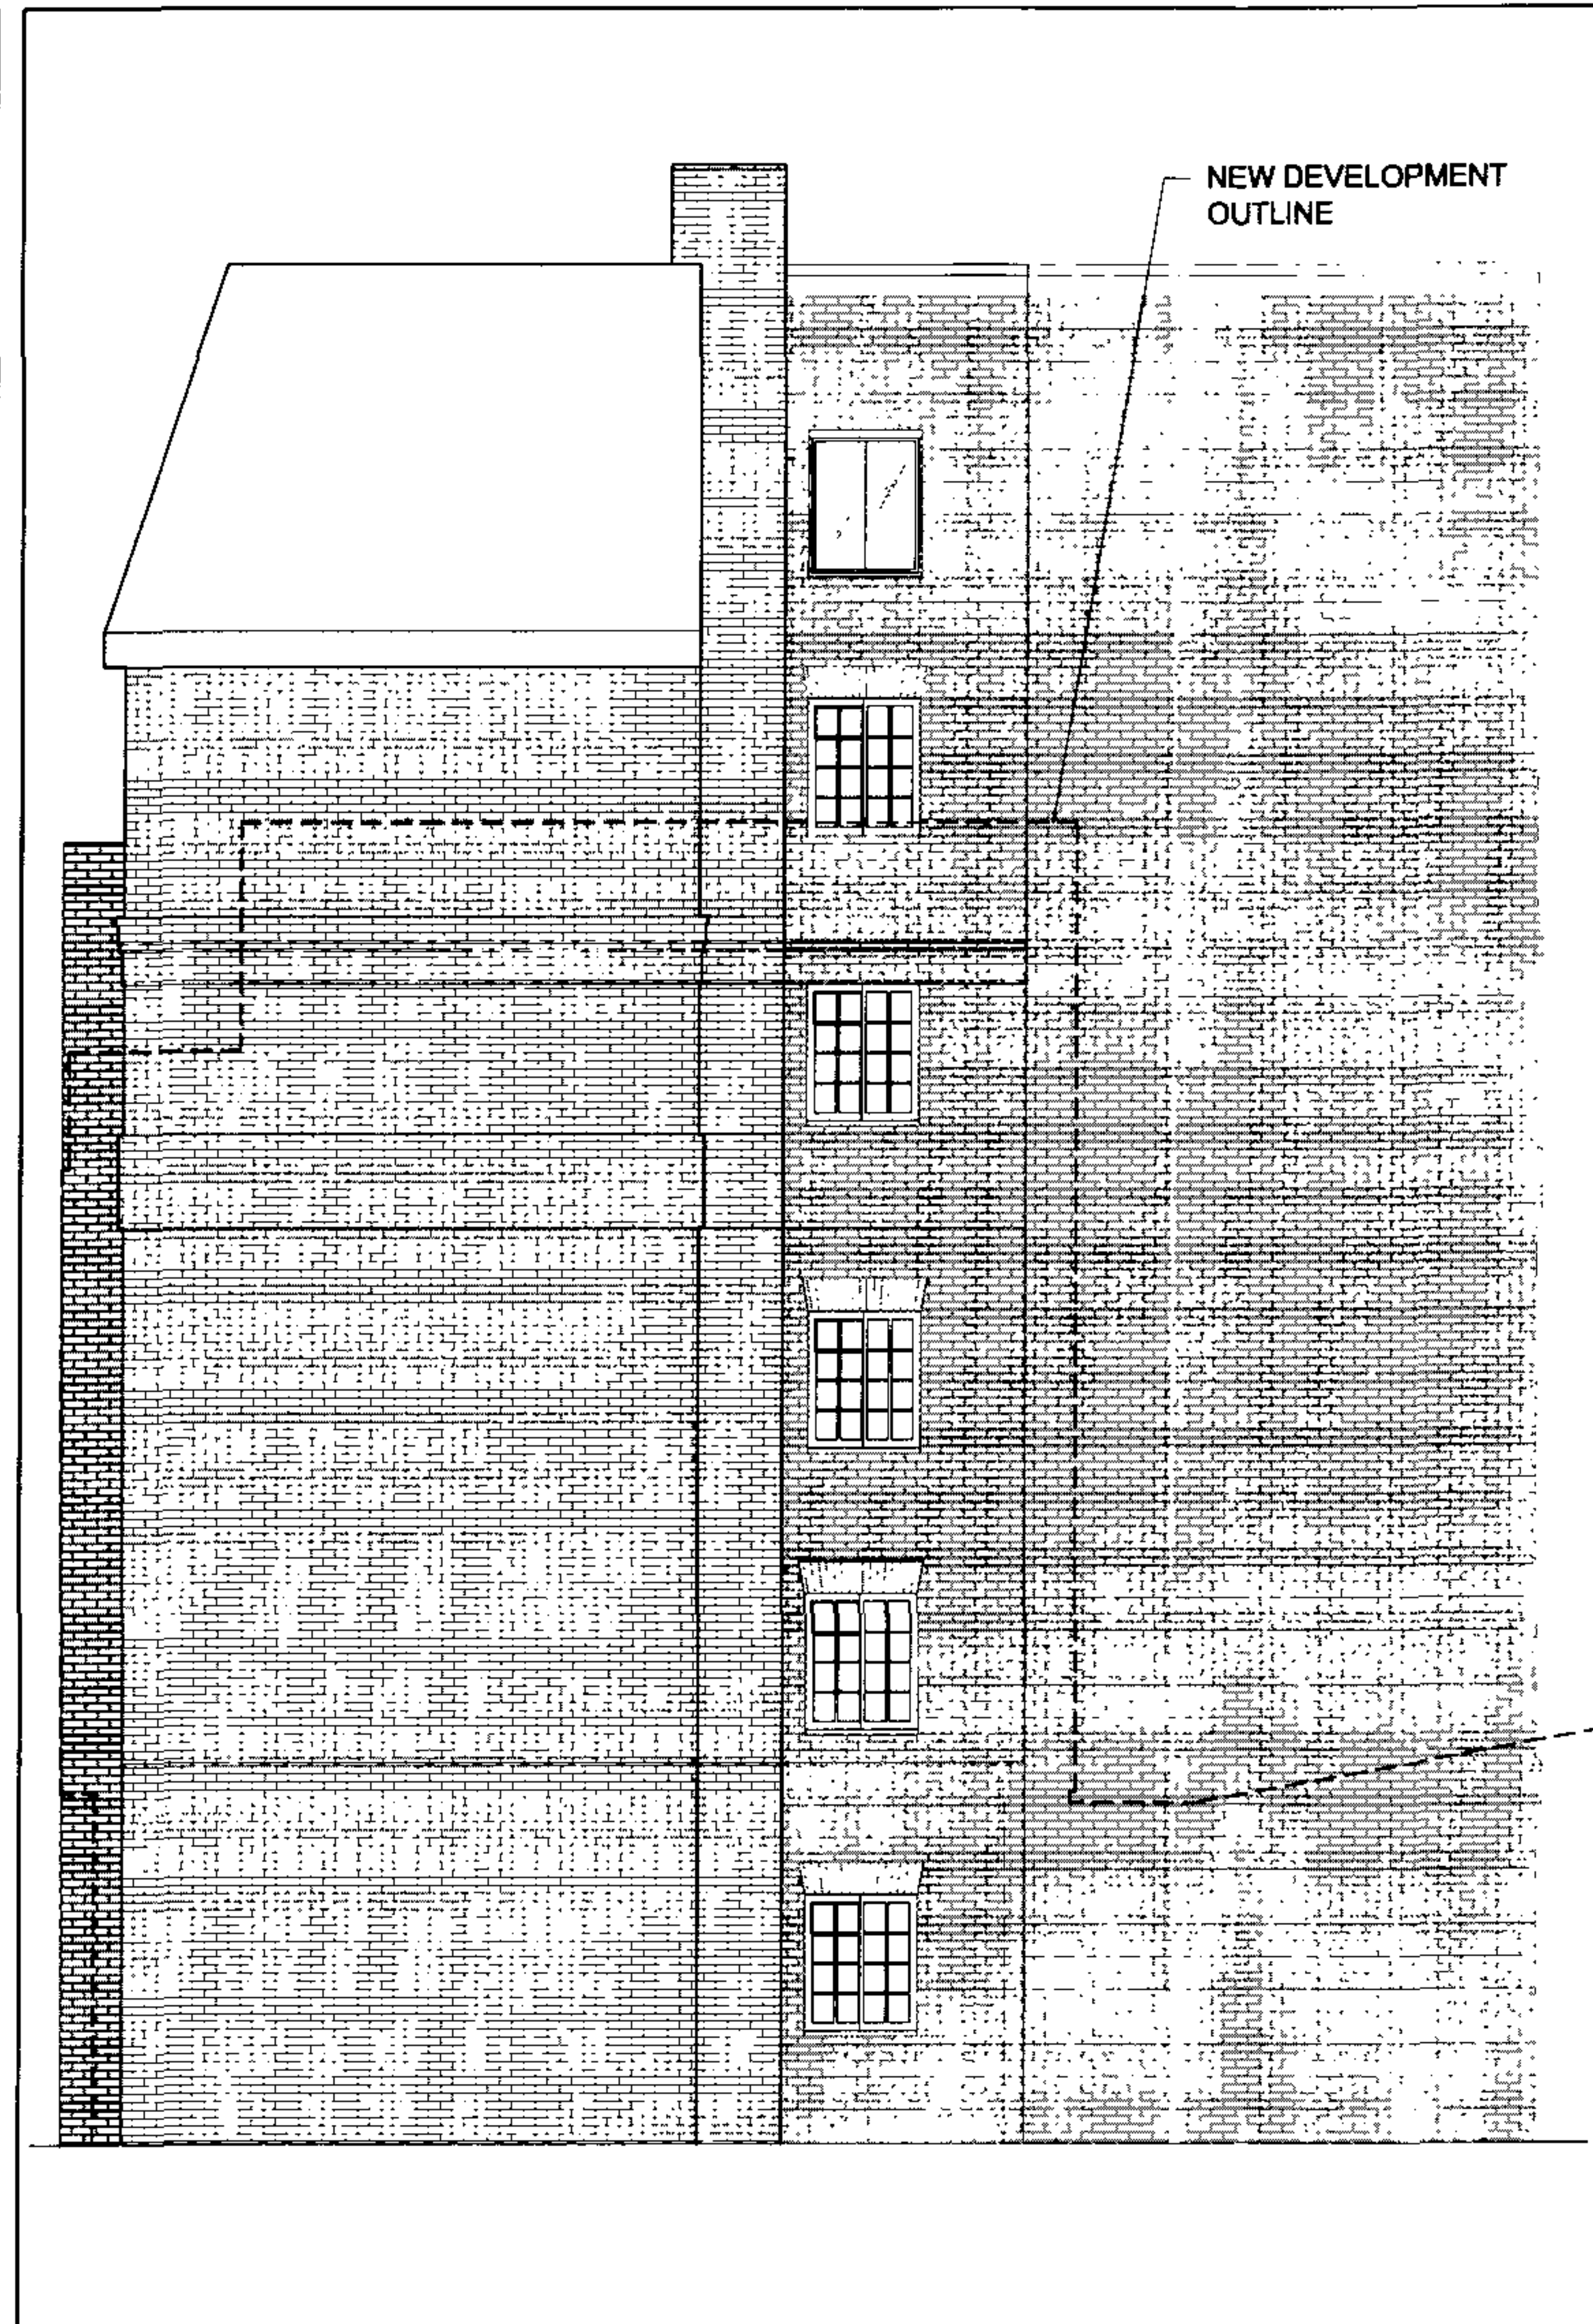

SIDE ELEVATION

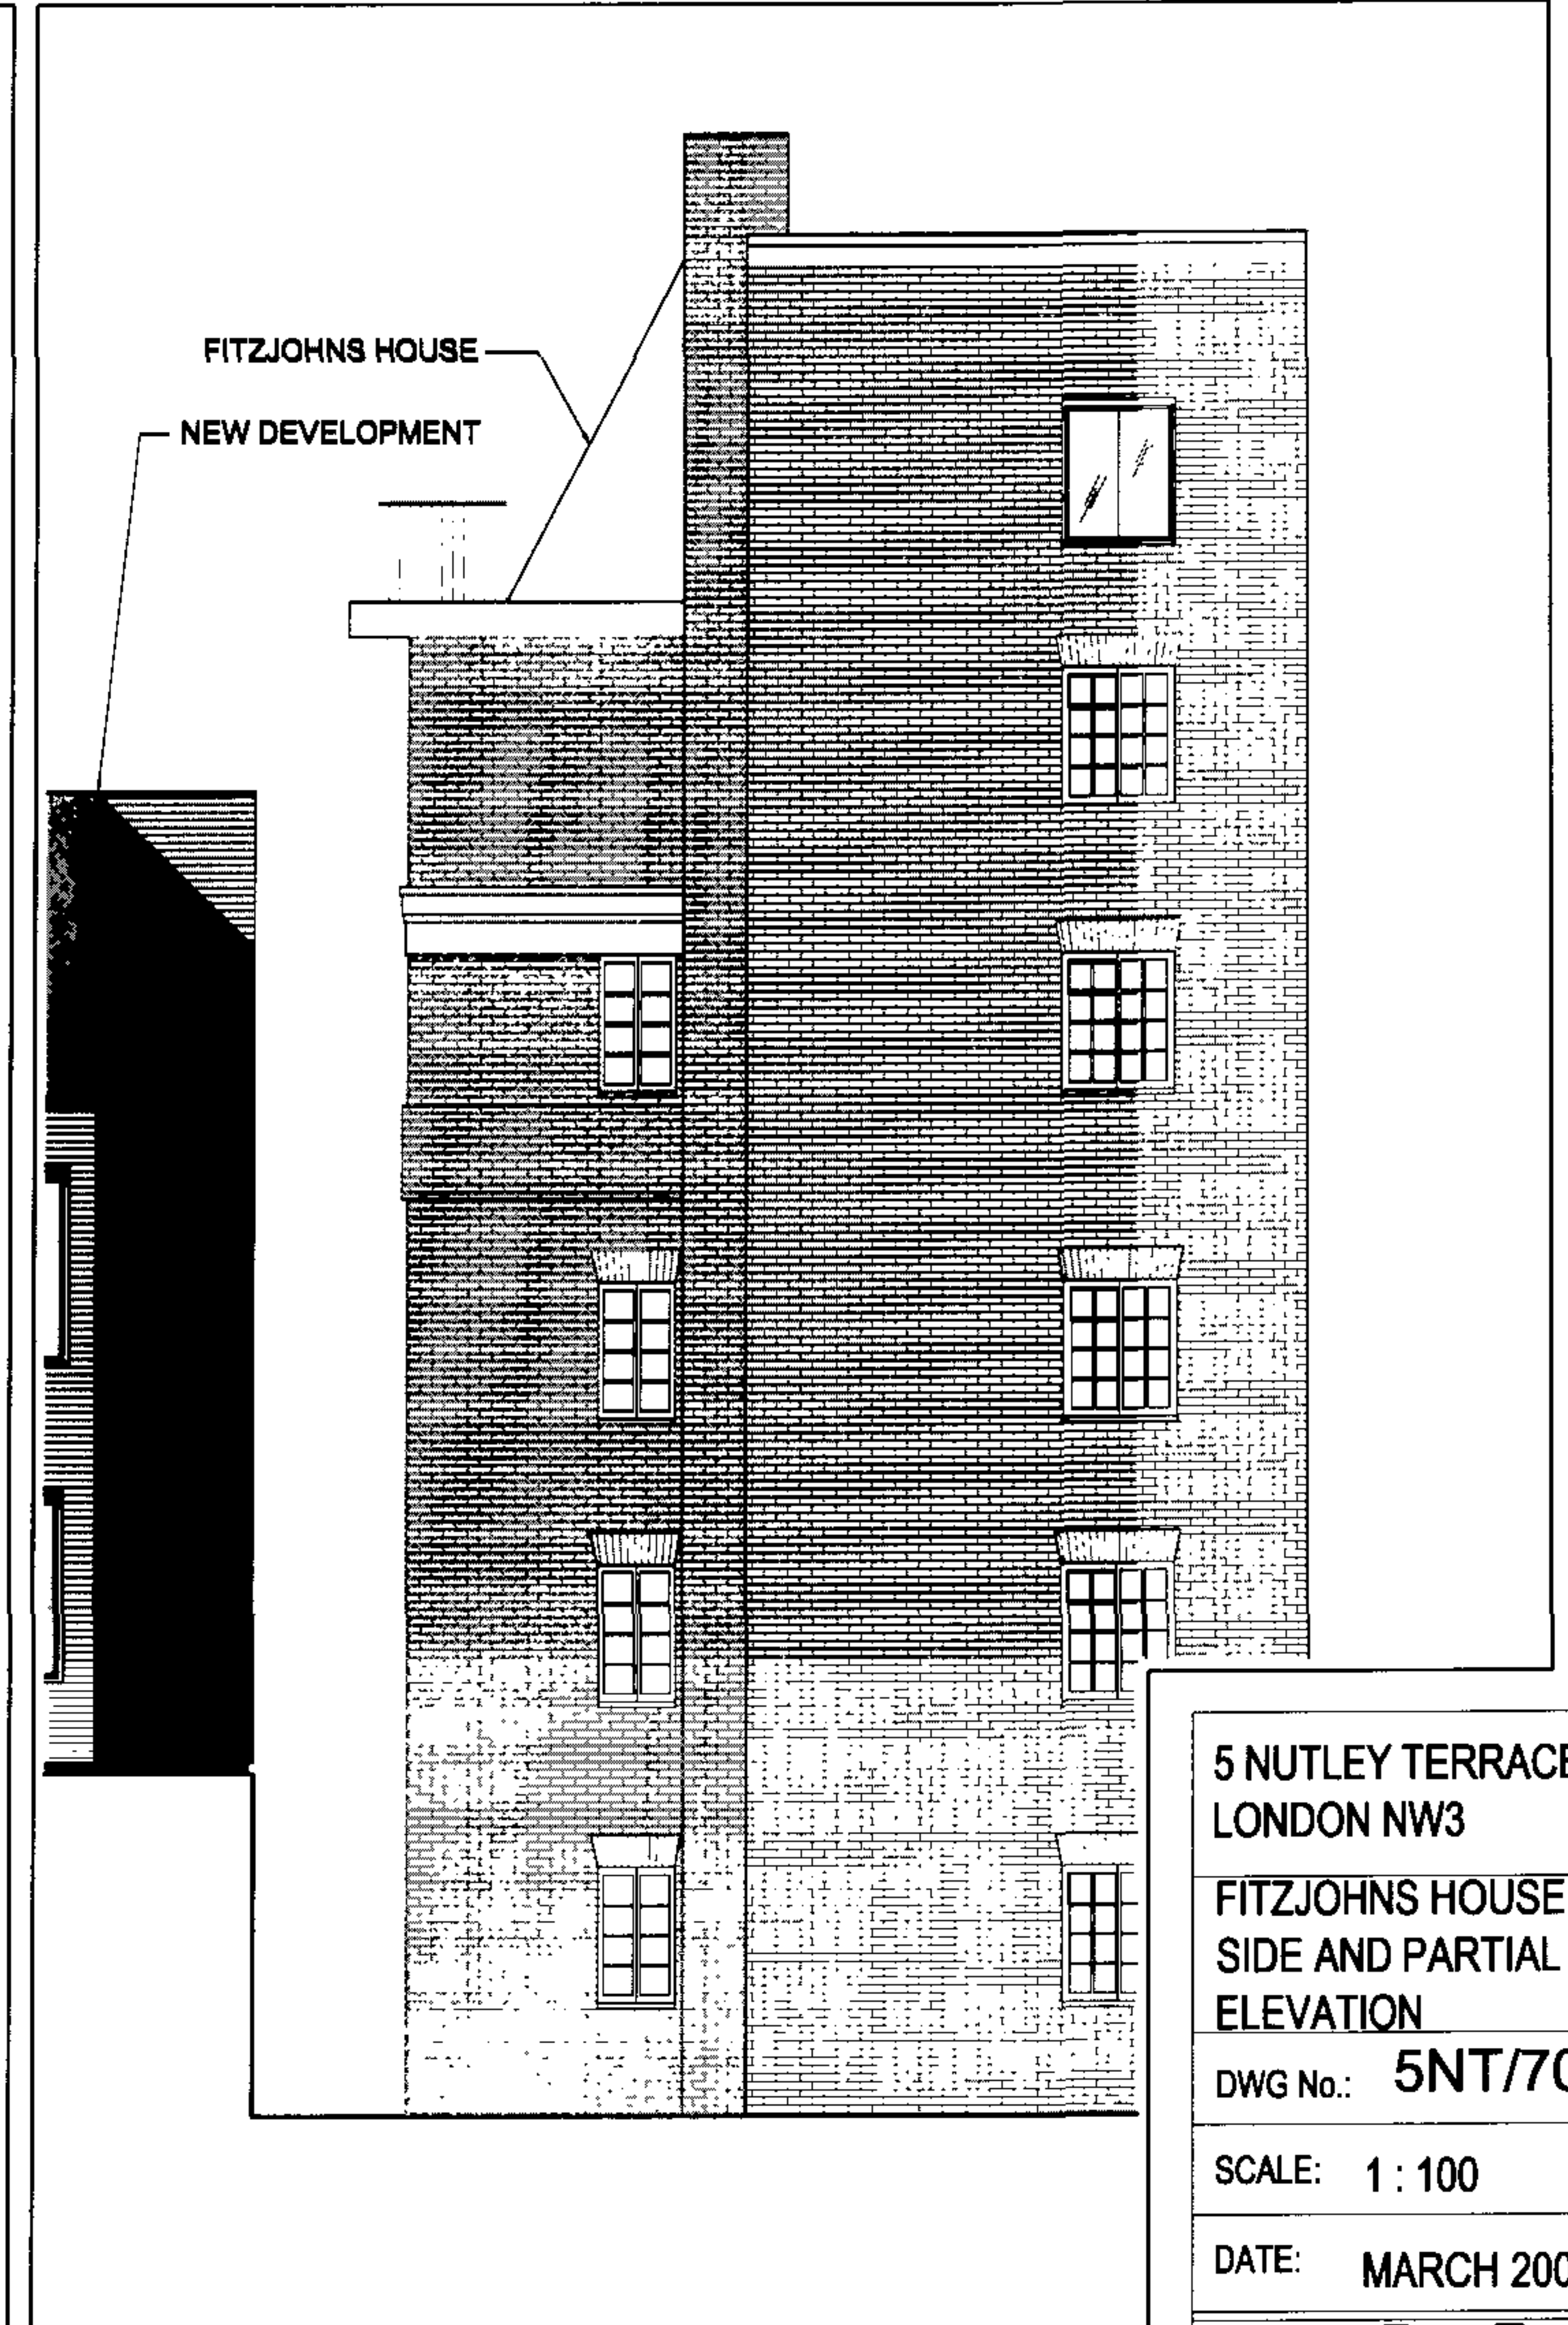

PARTIAL REAR ELEVATION

5 NUTLEY TERRACE
LONDON NW3

FITZJOHNS HOUSE
SIDE AND PARTIAL REAR
ELEVATION

DWG No.: 5NT/703

SCALE: 1 : 100


DATE: MARCH 2007

belsize
architects

© COPYRIGHT
NOT TO BE REPRODUCED OR USED
WITHOUT PERMISSION

48 PARKHILL ROAD LONDON NW3 2YP
TEL 020 7482 4420 FAX 020 7482 4186
EMAIL: MAIL@BELSIZEARCHITECTS.COM

2007/0507/PR1

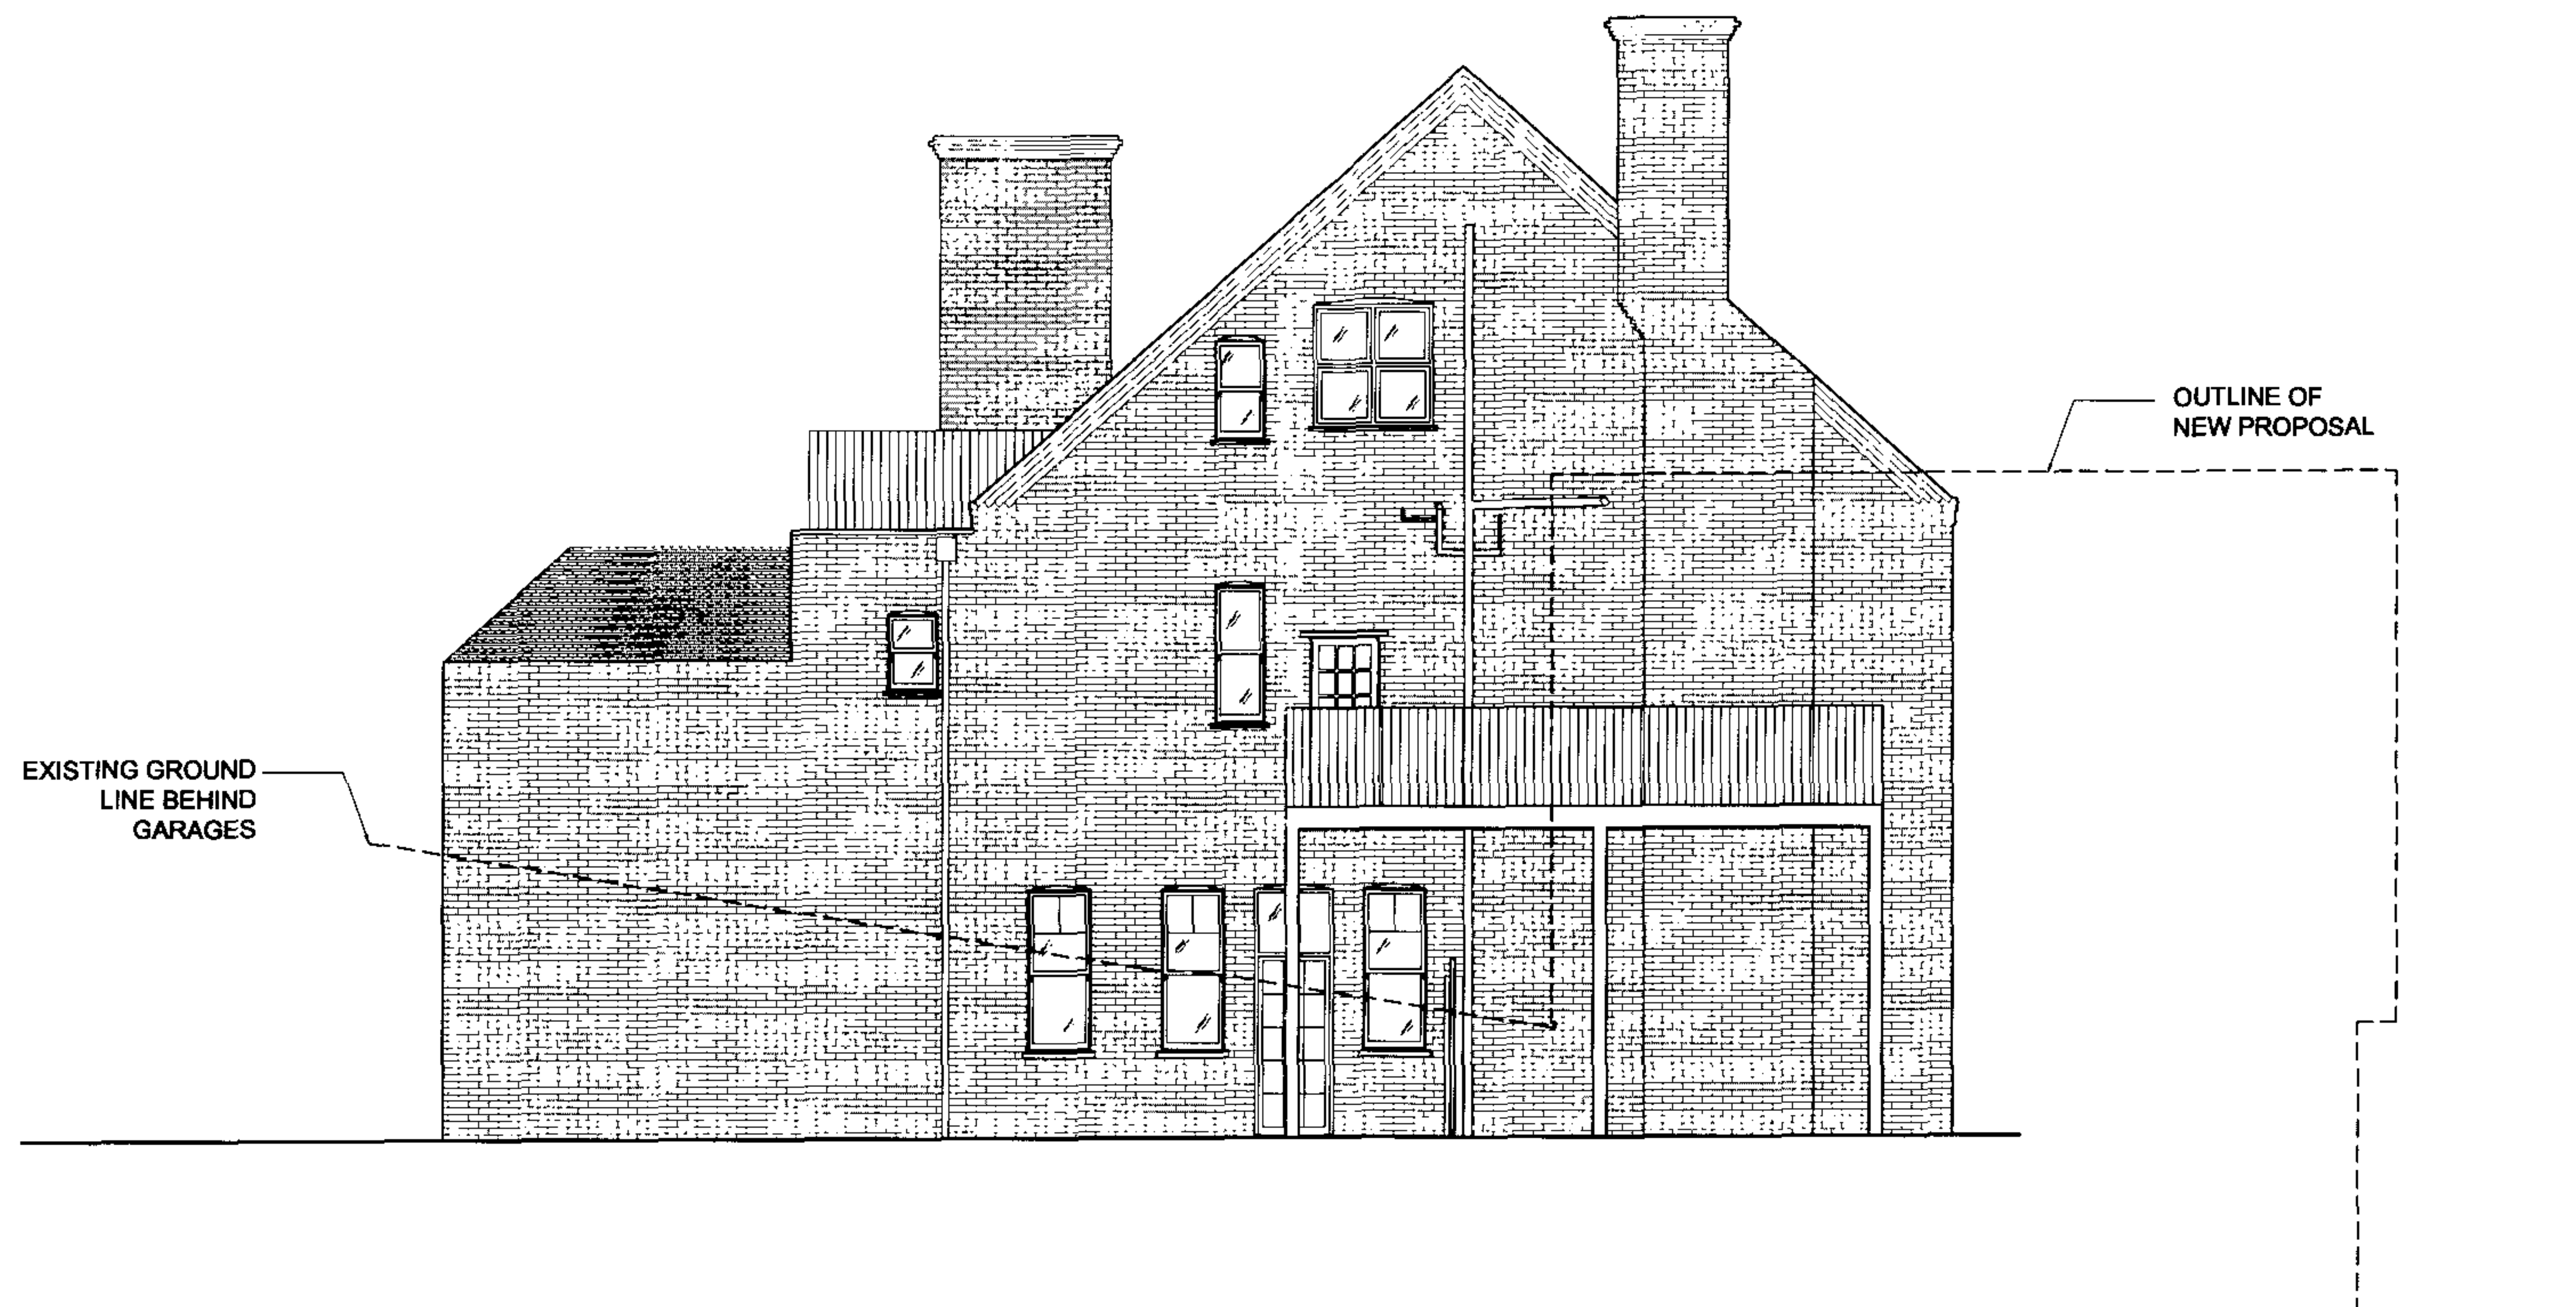

2007/0507/PR1

5 NUTLEY TERRACE
LONDON NW3

3 NUTLEY TERRACE,
EXISTING WEST SIDE
ELEVATION

DWG No.: 5NT/205


SCALE: 1 : 100

DATE: FEBRUARY 2007


belsize
architects

© COPYRIGHT
NOT TO BE REPRODUCED OR USED
WITHOUT PERMISSION


48 PARKHILL ROAD LONDON NW3 2YP
TEL 020 7482 4420 FAX 020 7482 4186
EMAIL: MAIL@BELSIZEARCHITECTS.COM

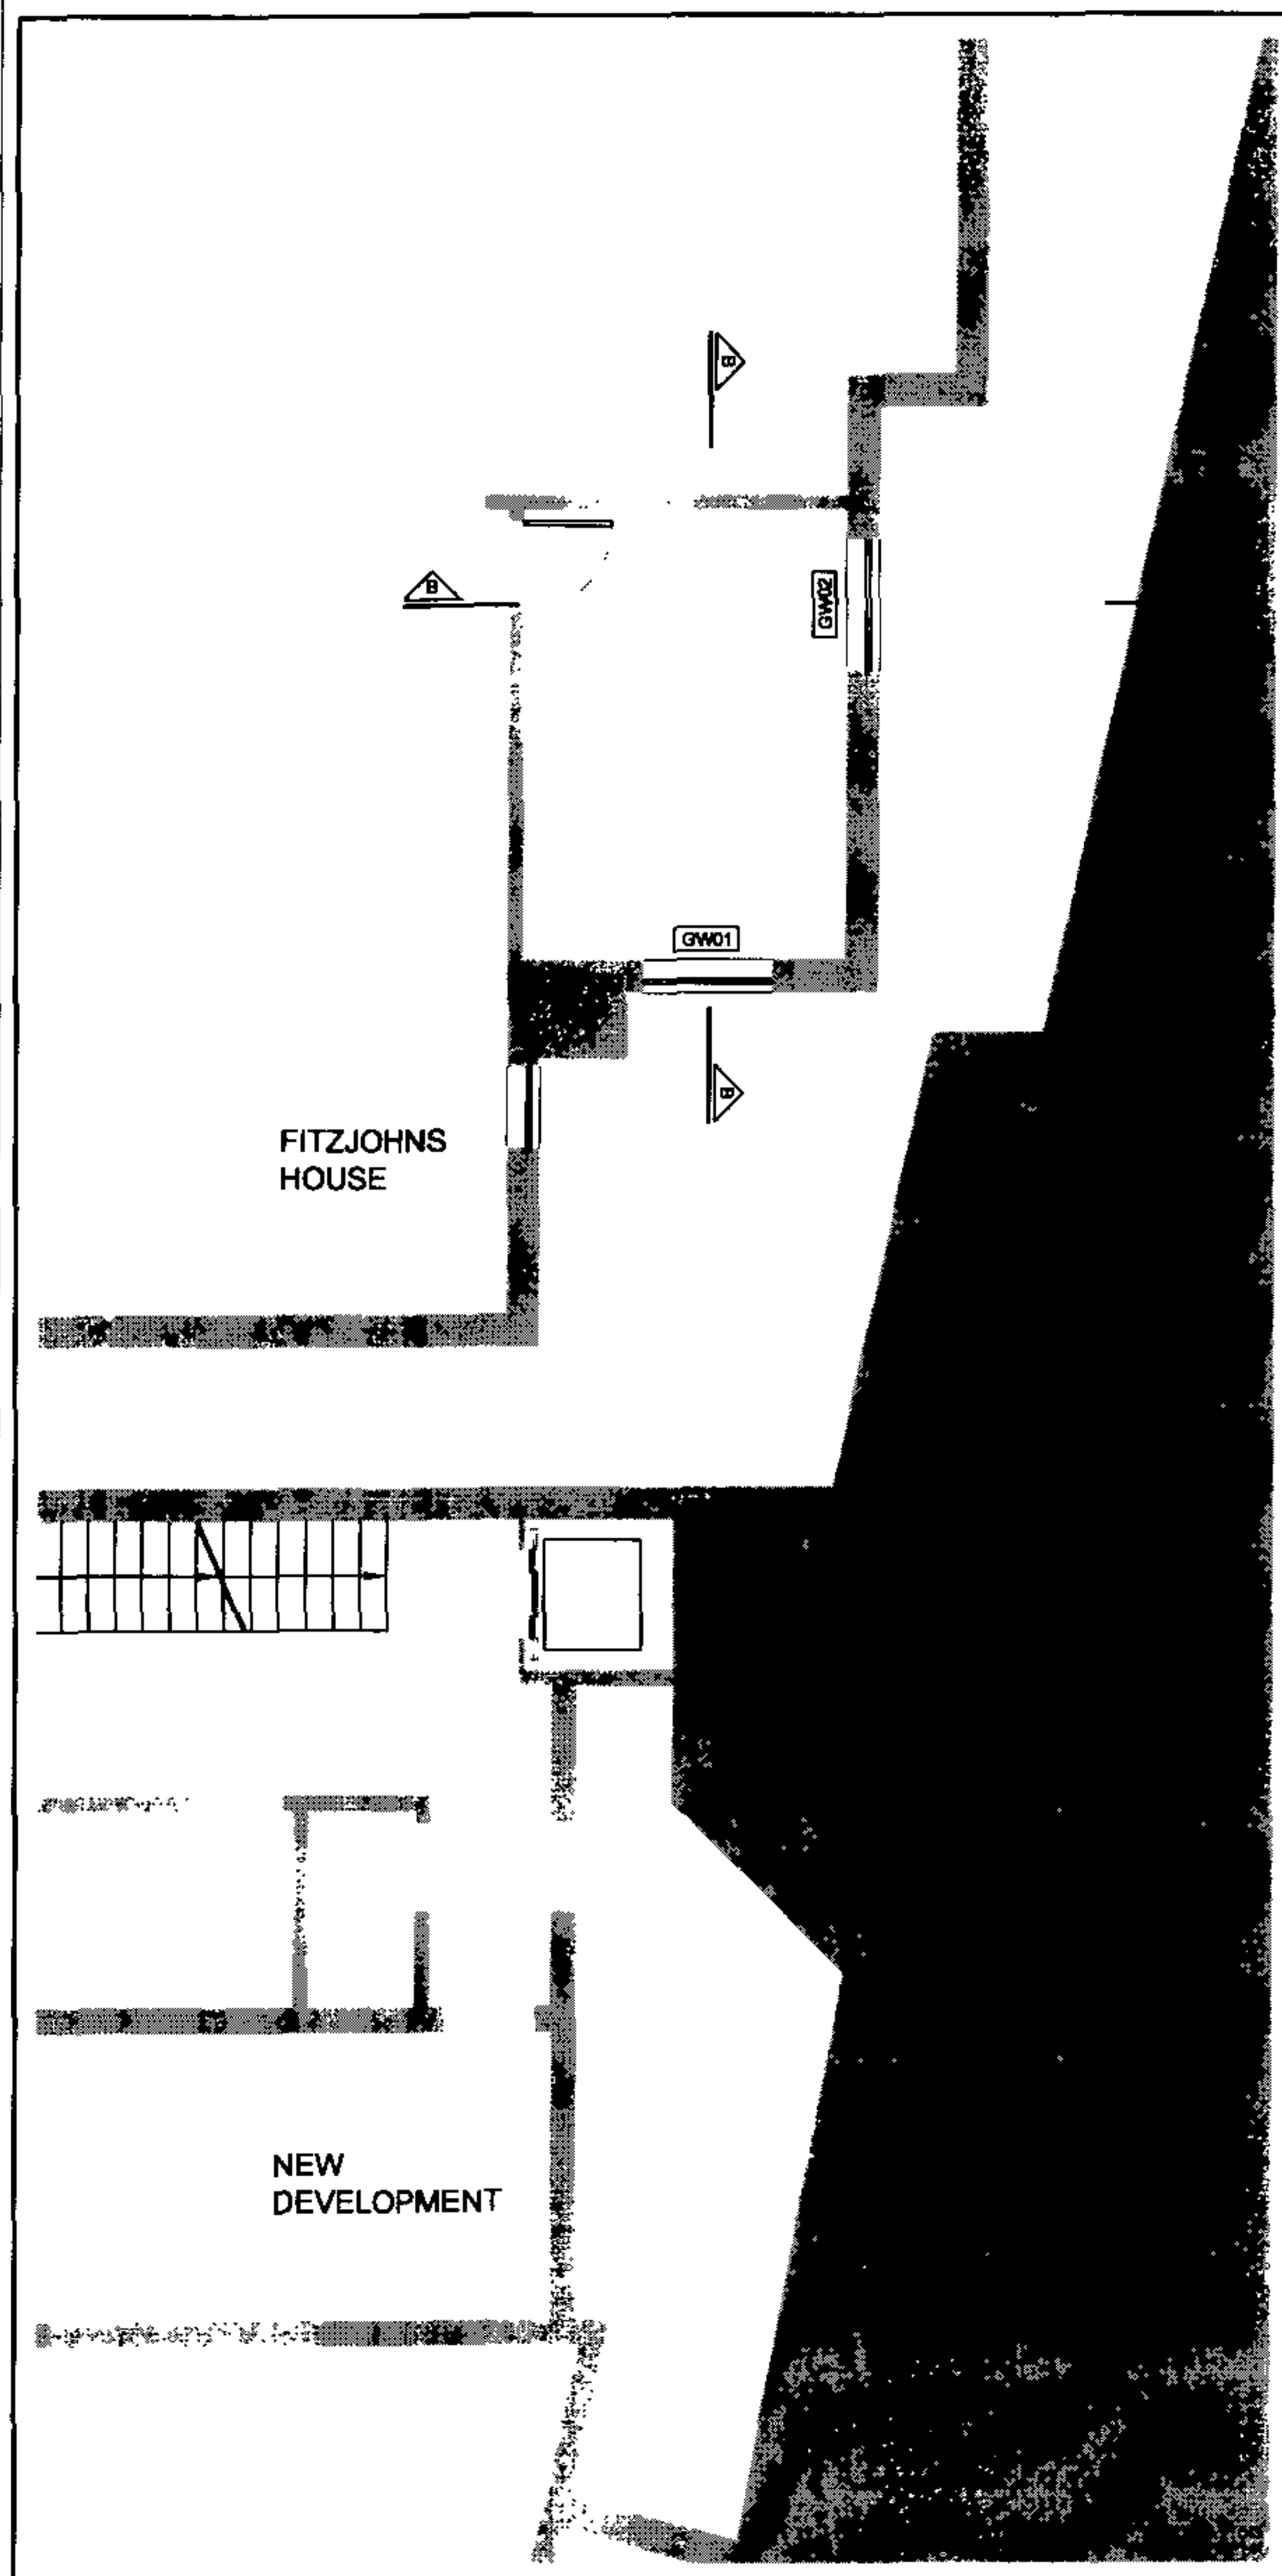

GROUND FLOOR PLAN

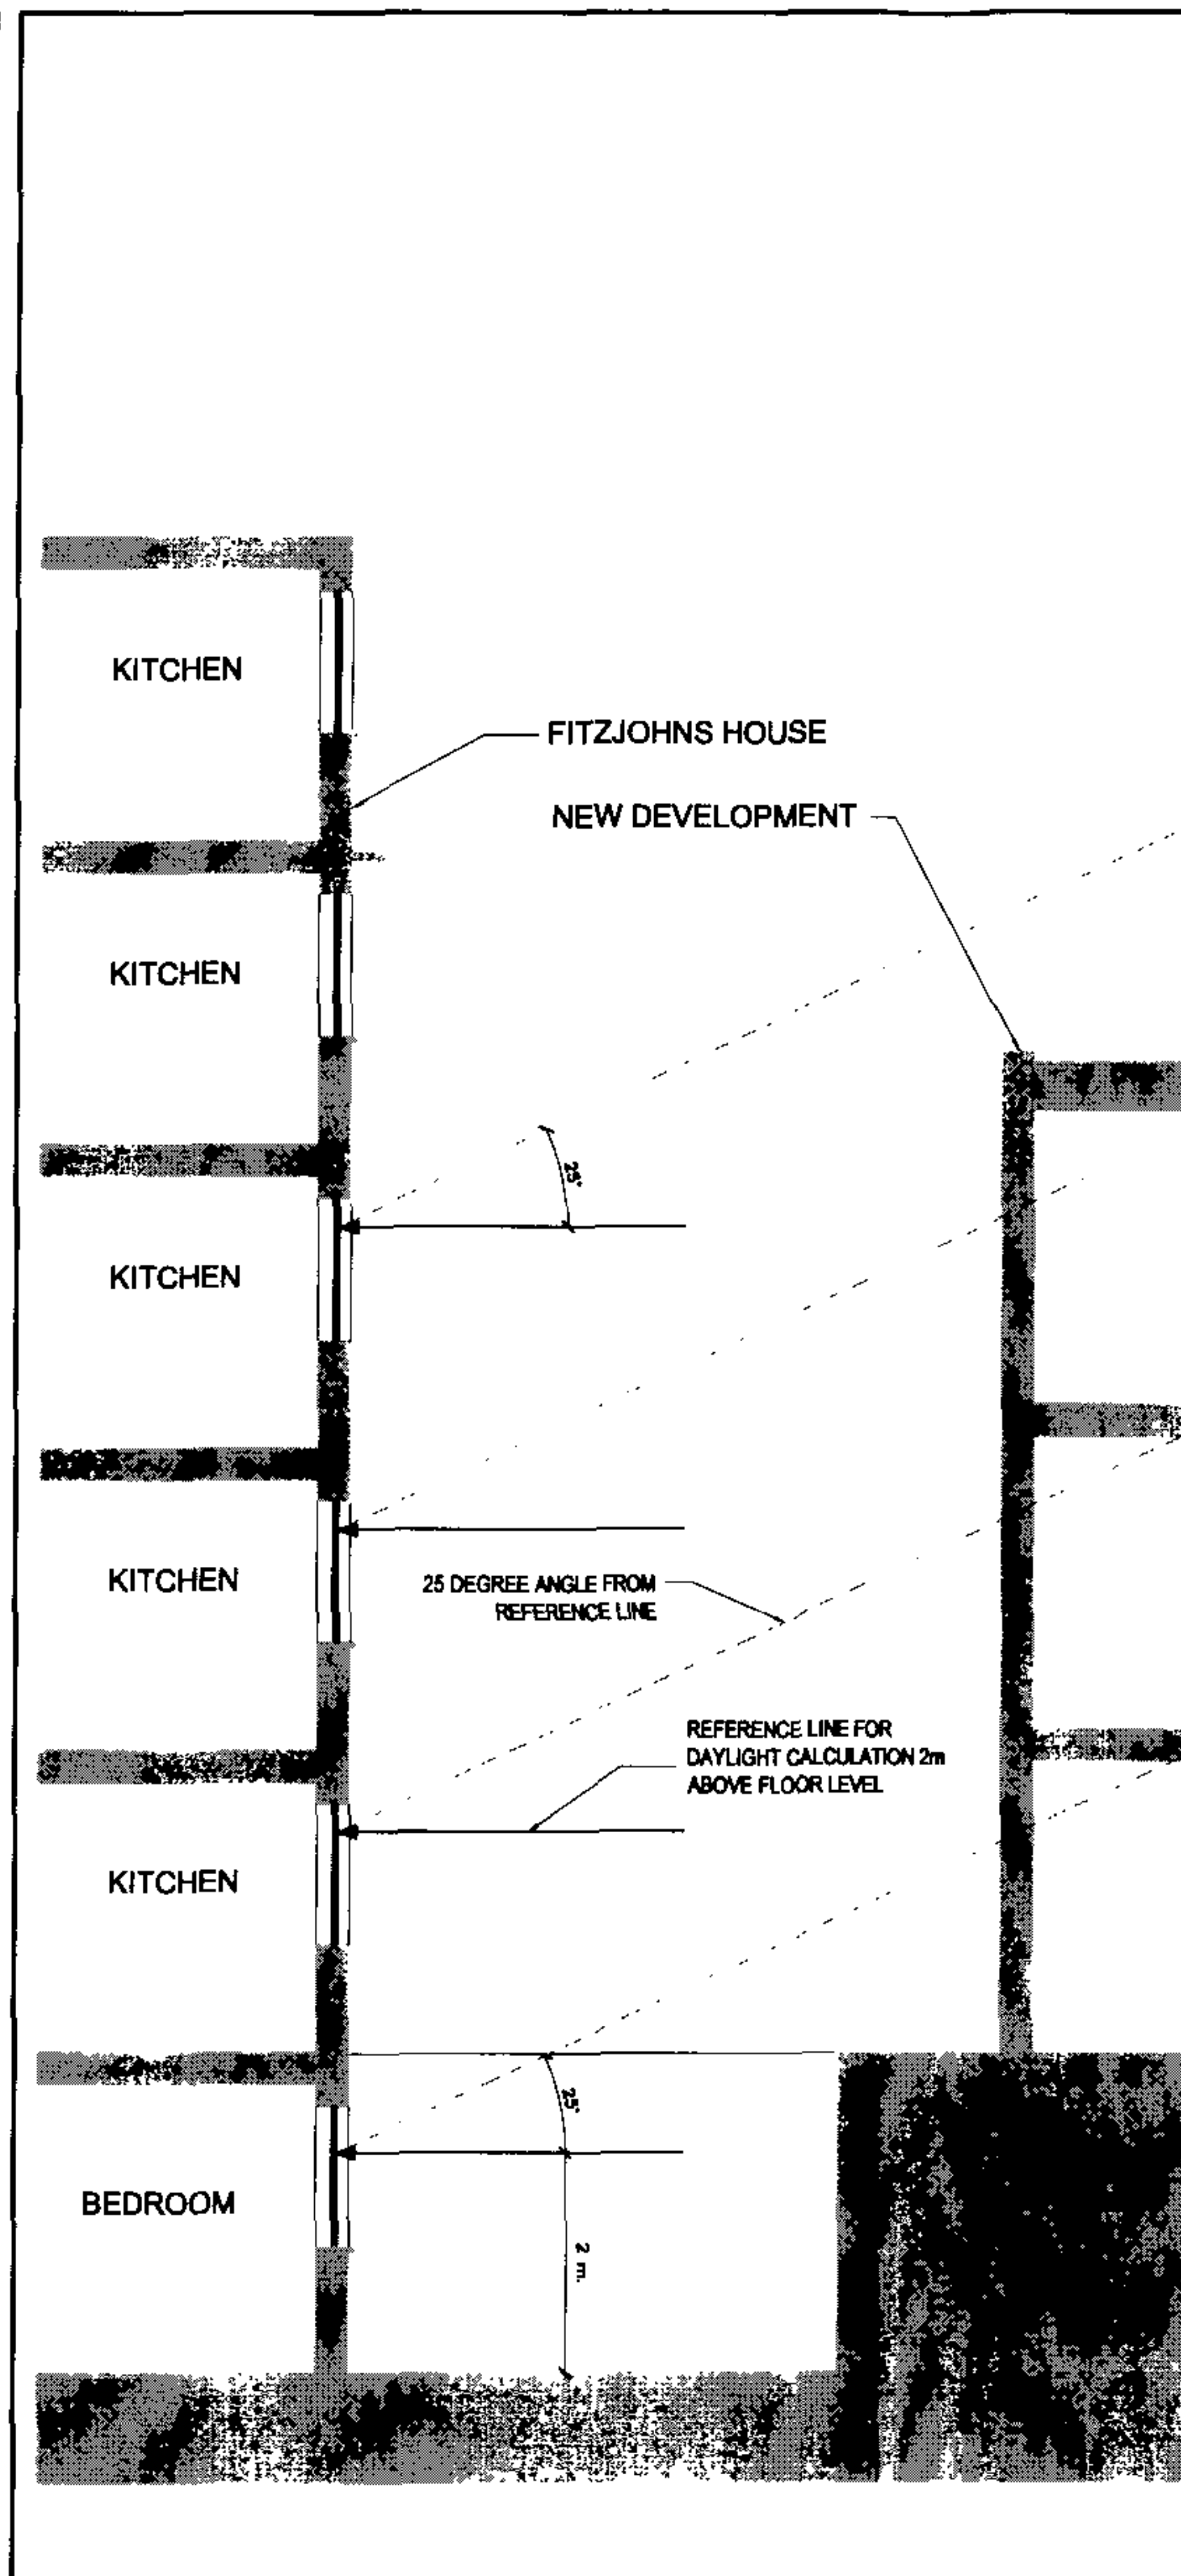

SECTION AA

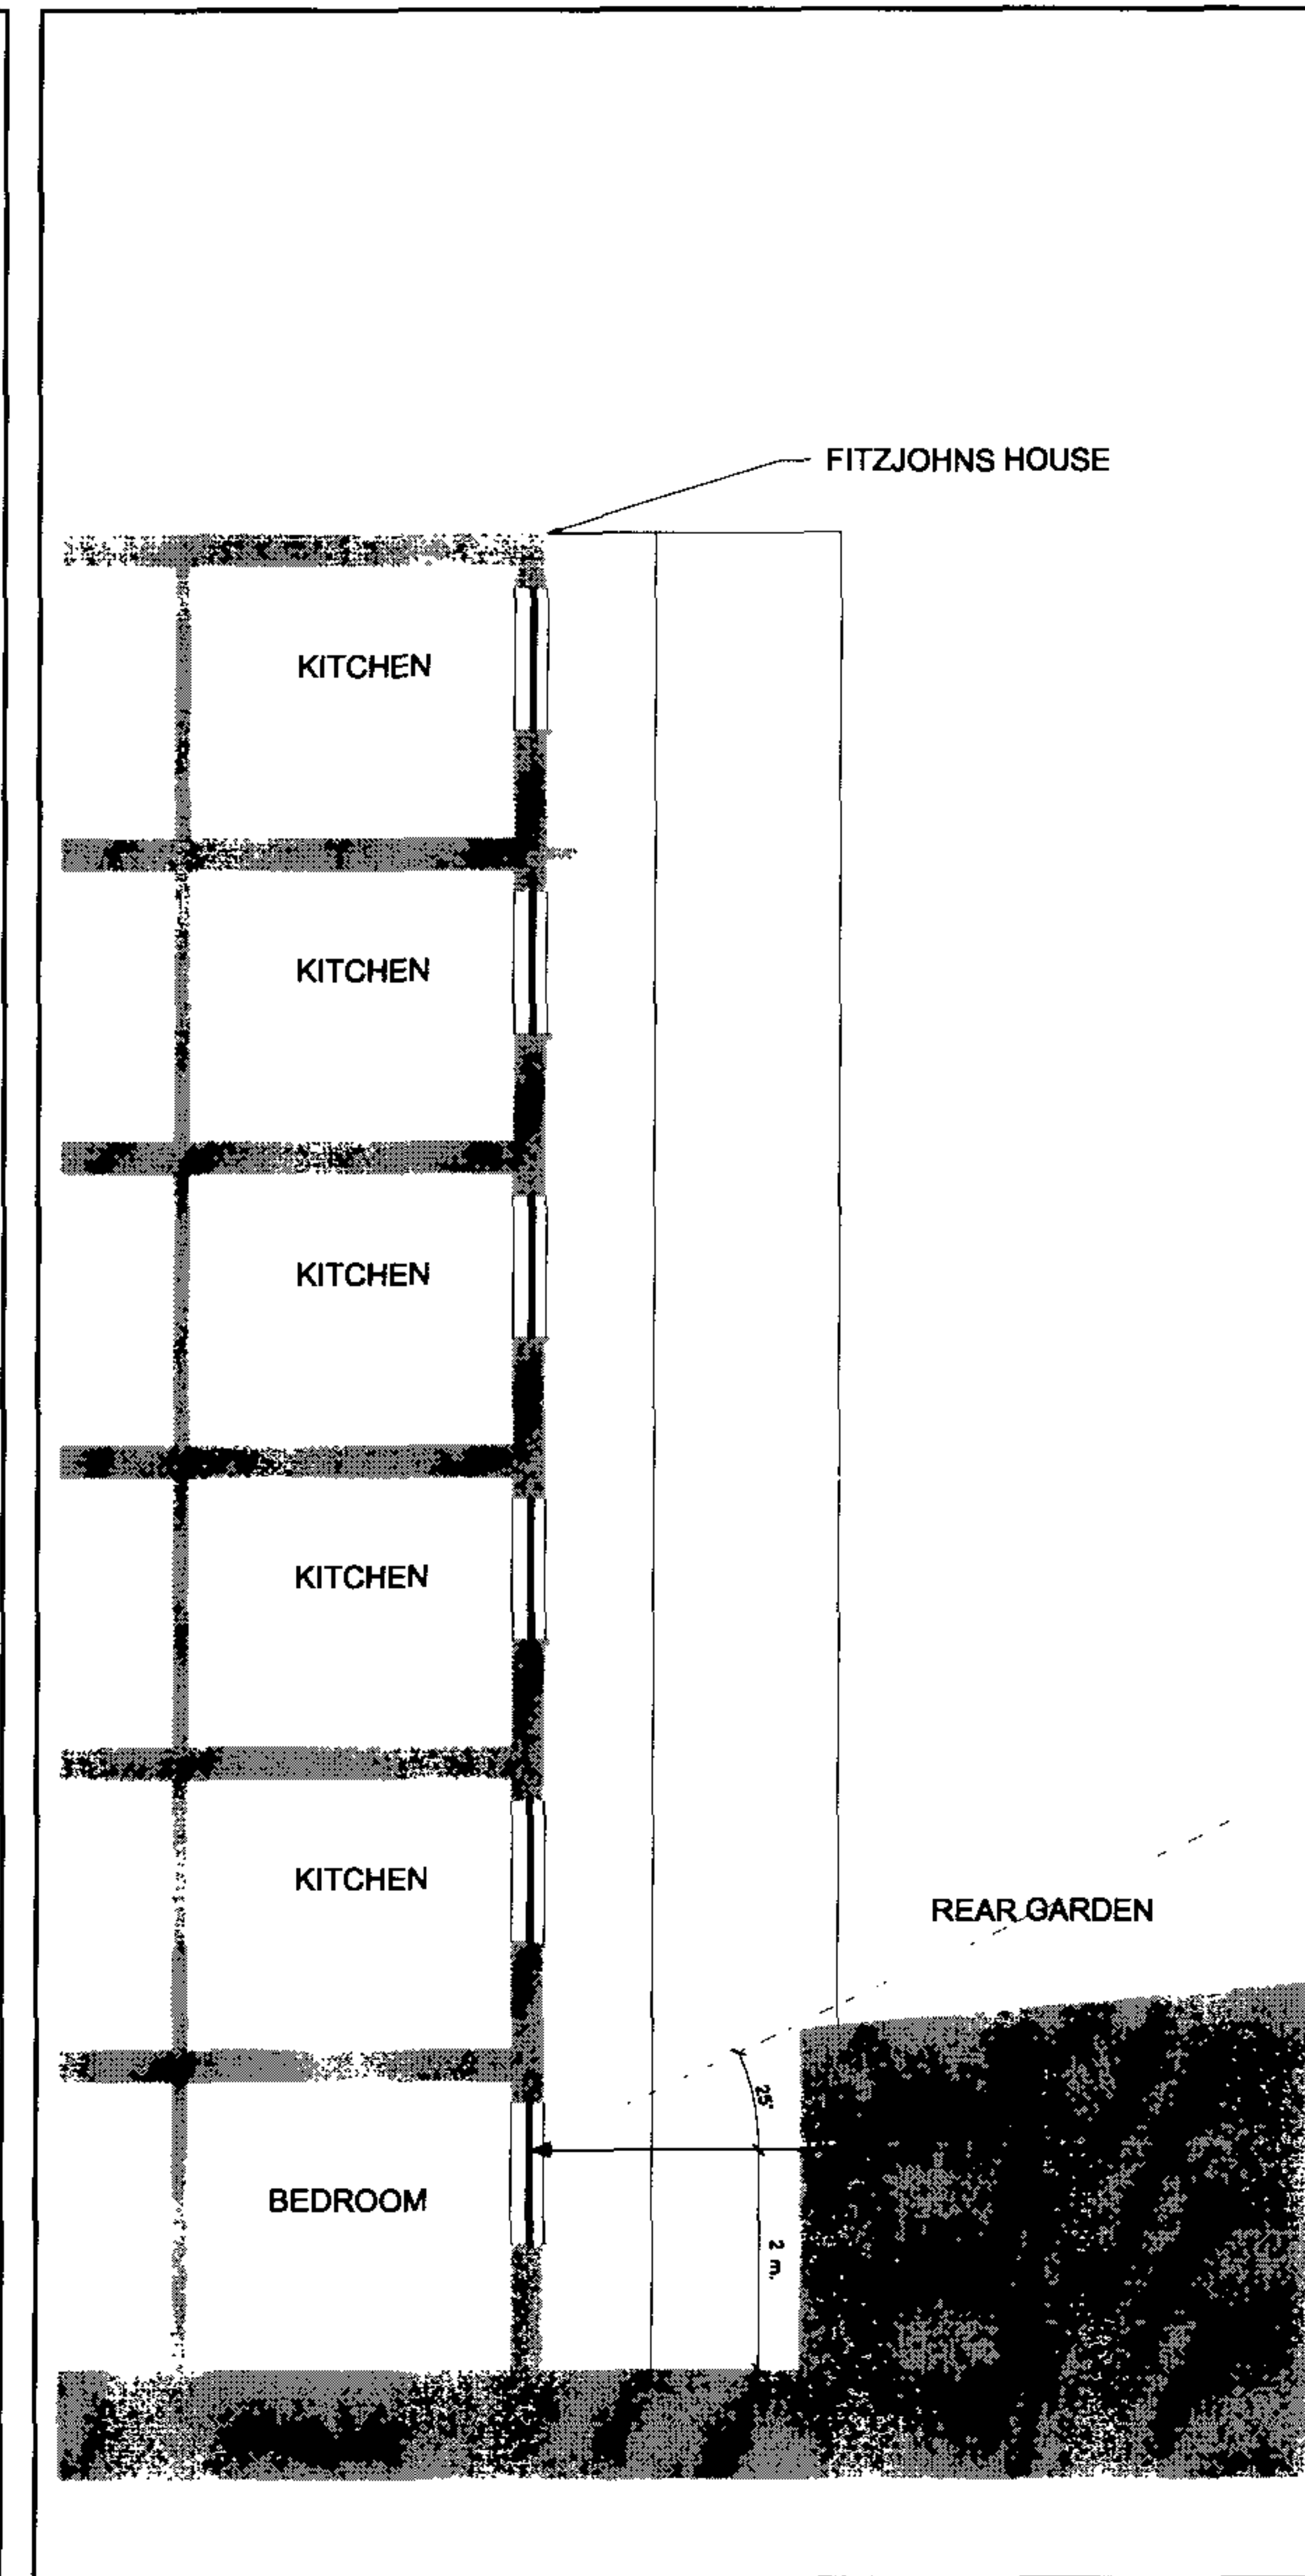

SECTION BB

5 NUTLEY TERRACE
LONDON NW3

FITZJOHNS HOUSE
DIFFUSE DAYLIGHT
STUDY

DWG No.: 5NT/701

SCALE: 1 : 100


DATE: MARCH 2007

belsize
architects


© COPYRIGHT
NOT TO BE REPRODUCED OR USED
WITHOUT PERMISSION

48 PARKHILL ROAD LONDON NW3 2YP
TEL 020 7482 4420 FAX 020 7482 4186
EMAIL: MAIL@BELSIZEARCHITECTS.COM


2007 / 0507 / PR1

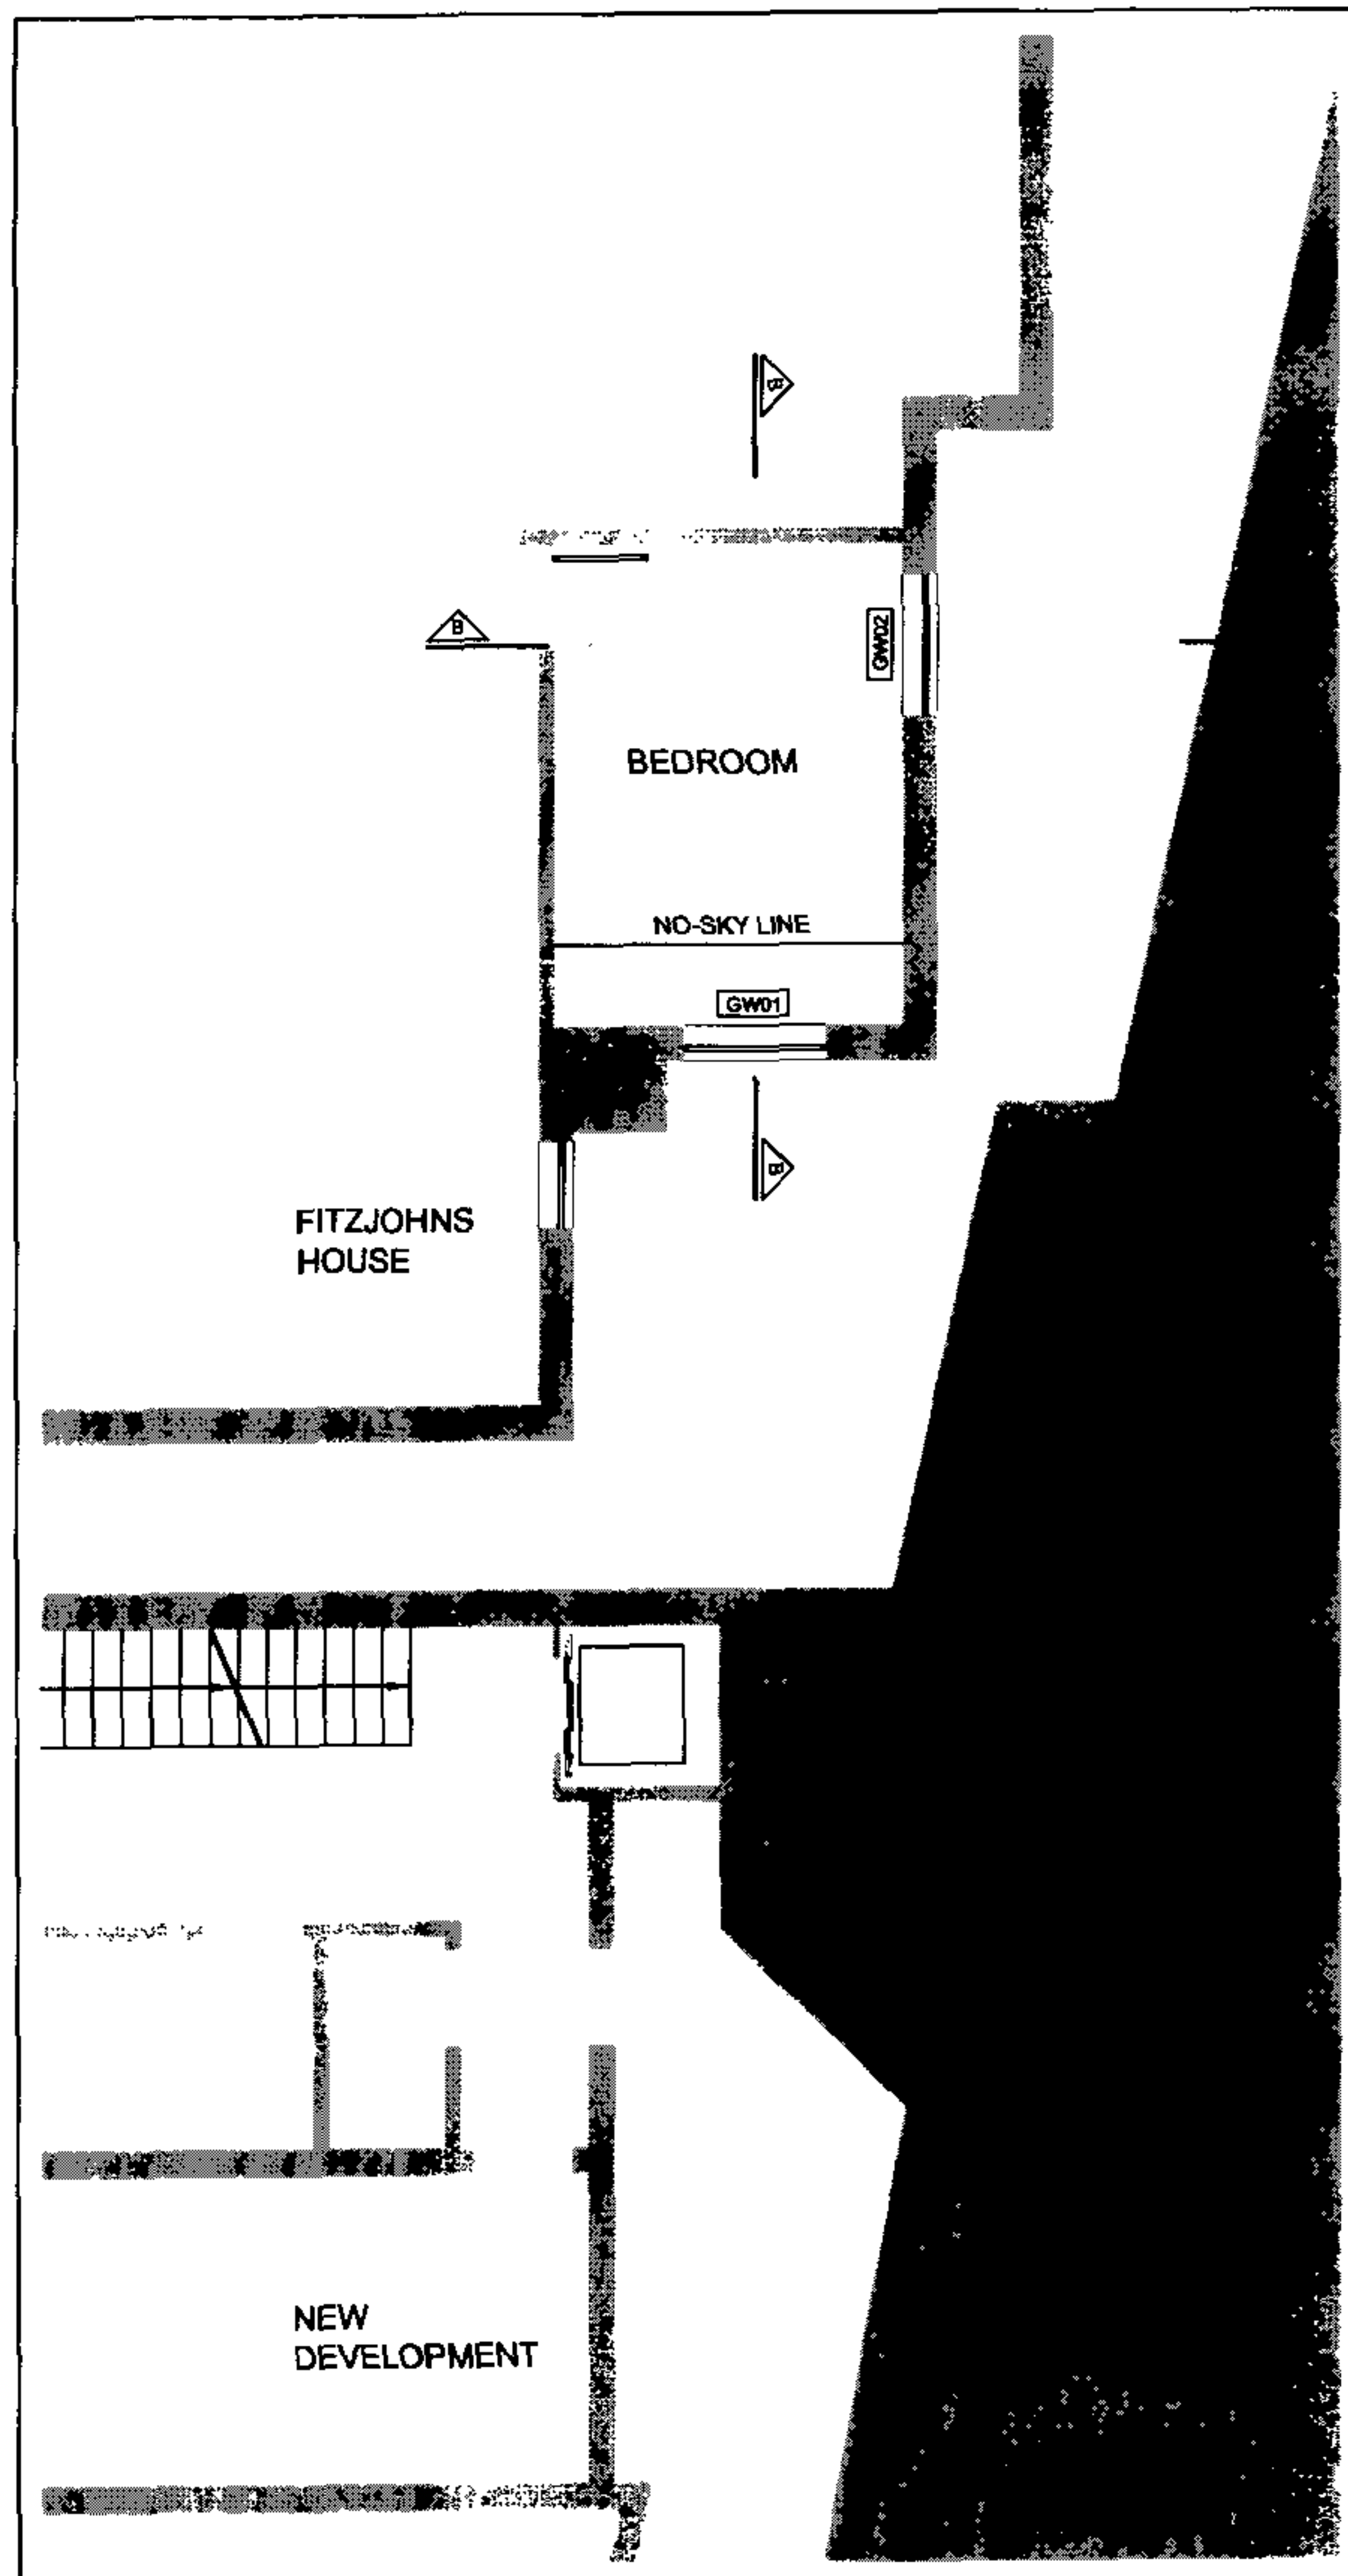

GROUND FLOOR PLAN

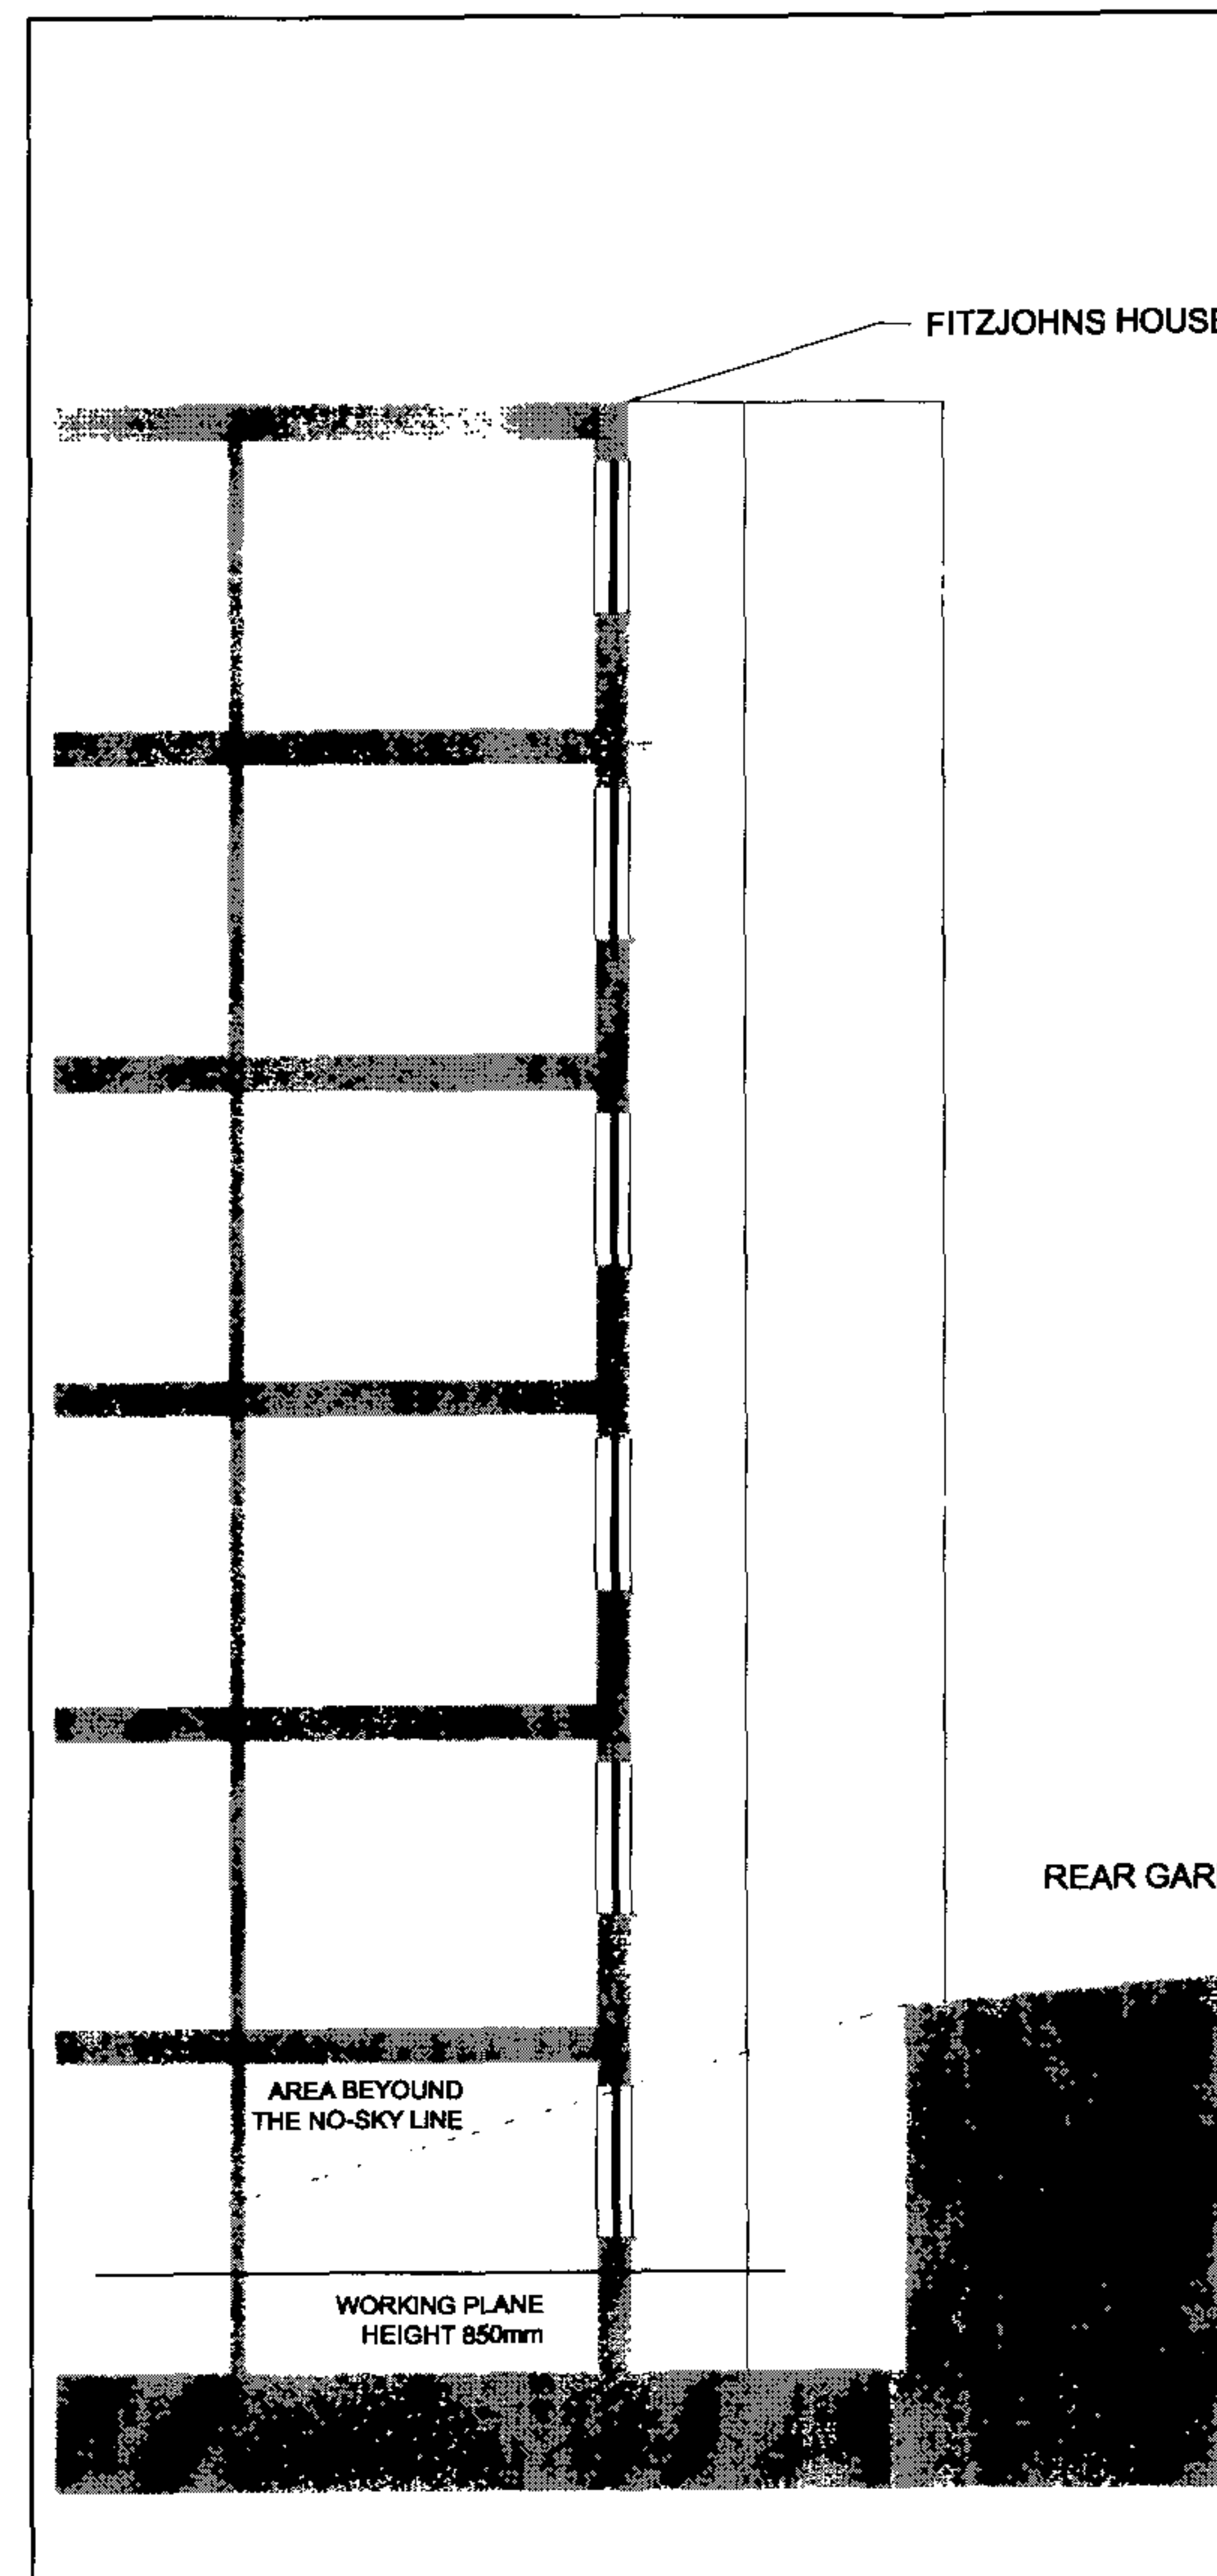

SECTION AA

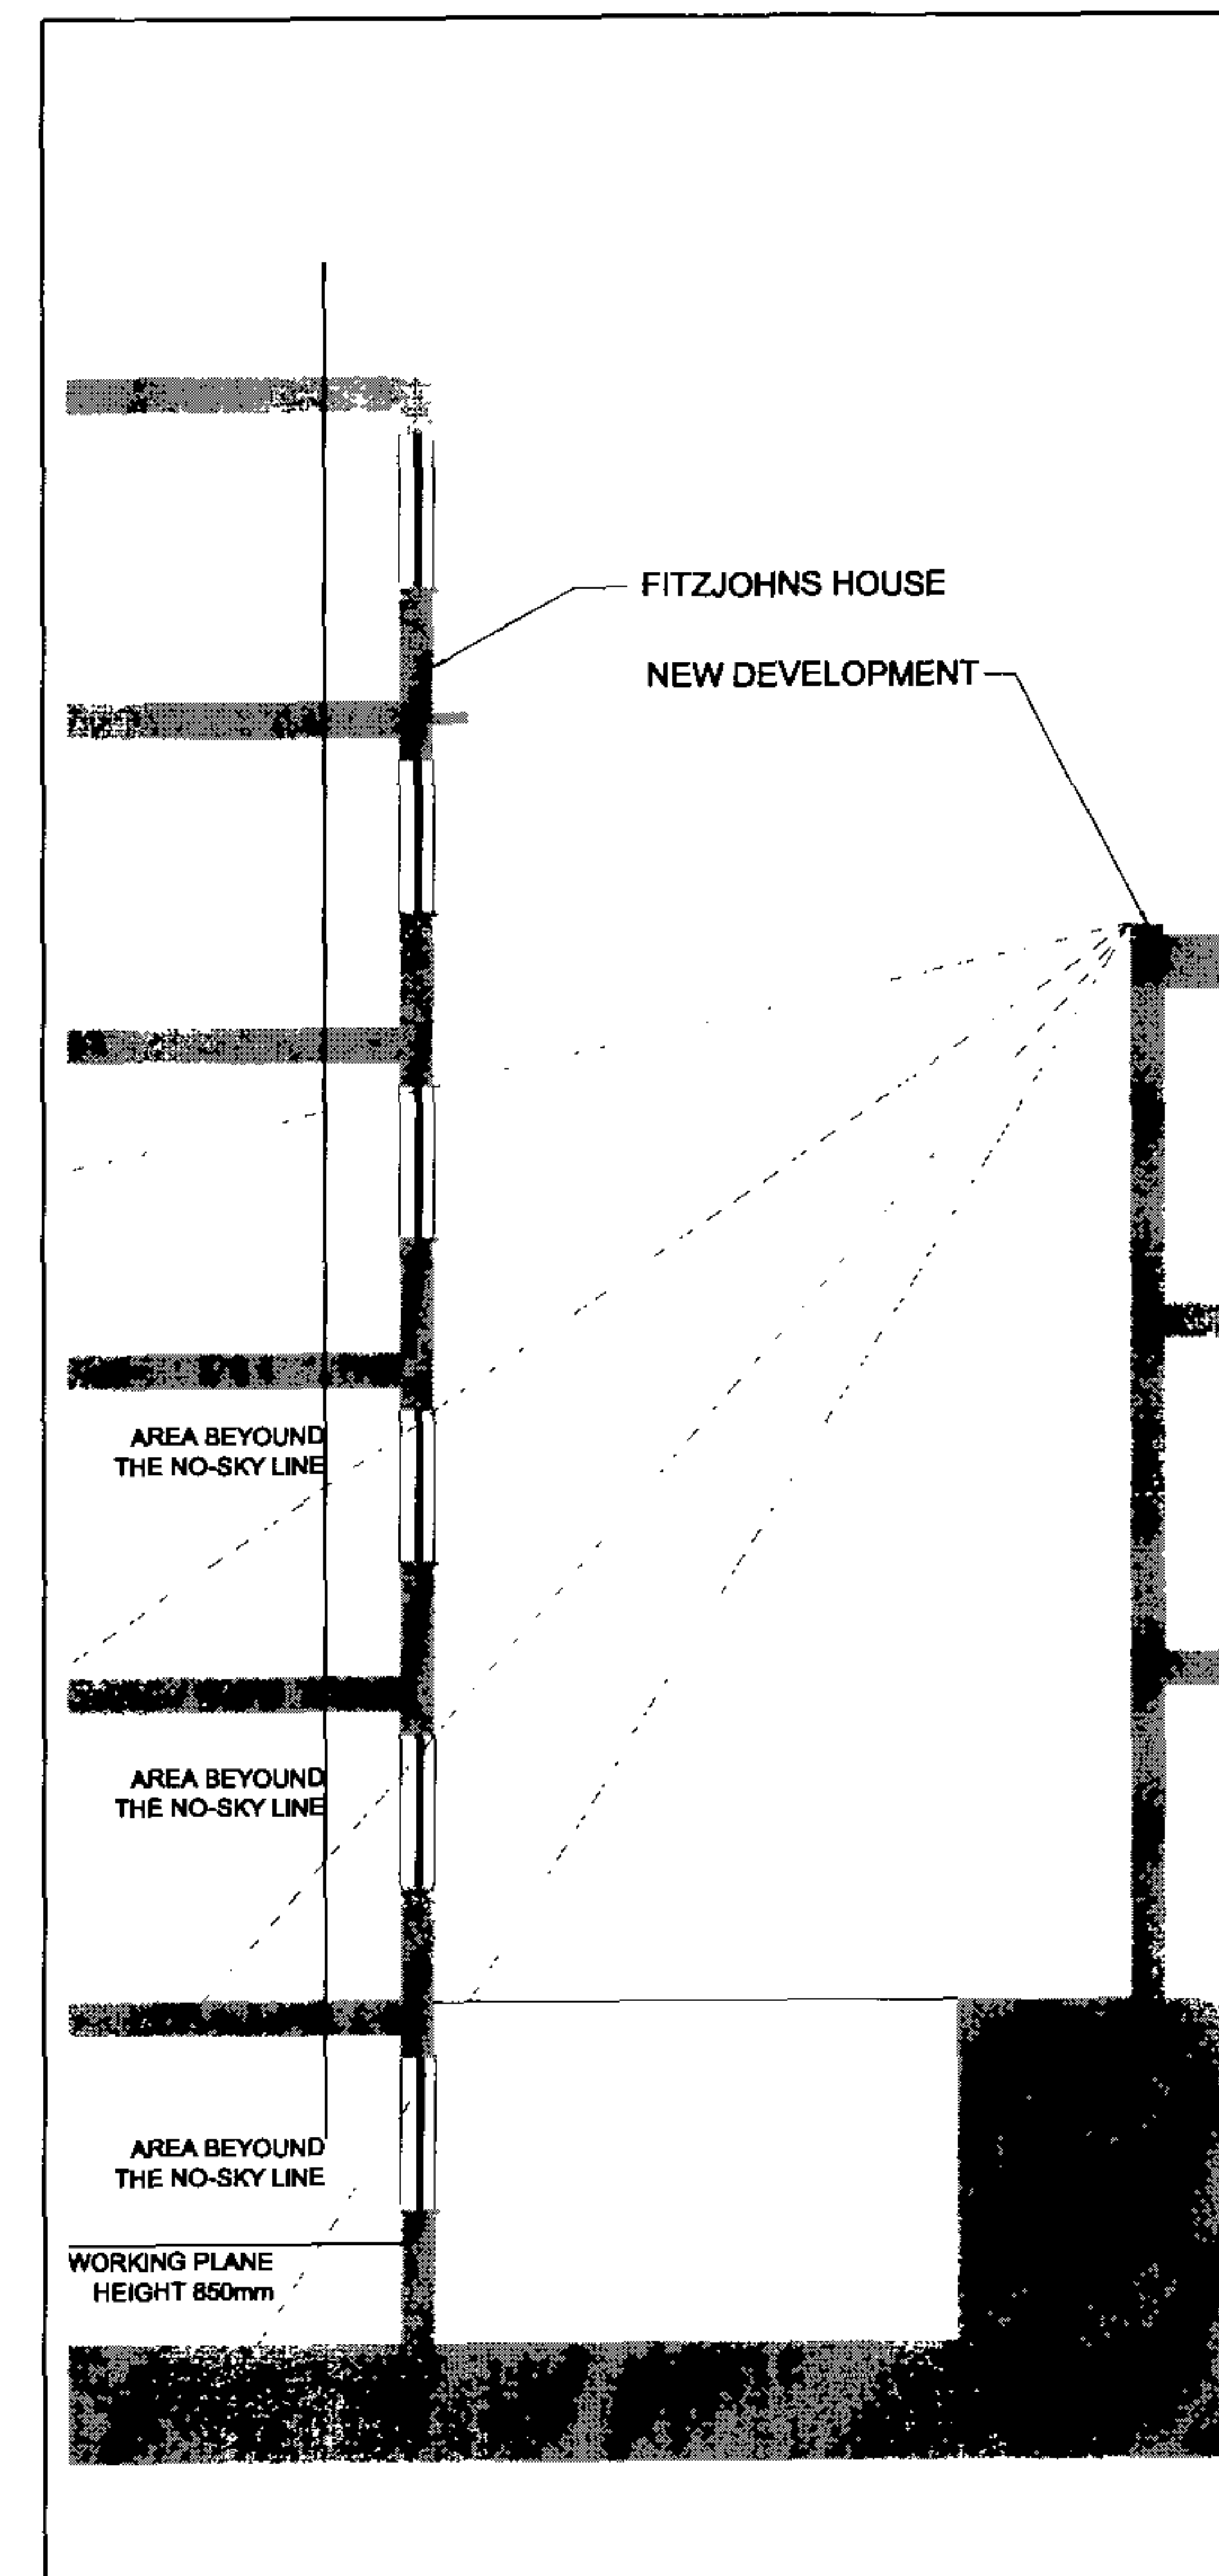

SECTION BB

5 NUTLEY TERRACE
LONDON NW3

FITZJOHNS HOUSE
NO-SKYLINE STUDY

DWG No.: 5NT/702

SCALE: 1 : 100

DATE: MARCH 2007

belsize
architects

© COPYRIGHT
NOT TO BE REPRODUCED OR USED
WITHOUT PERMISSION

48 PARKHILL ROAD LONDON NW3 2YP
TEL 020 7482 4420 FAX 020 7482 4186
EMAIL: MAIL@BELSIZEARCHITECTS.COM

2007 / 0507 / PR1