



Drawings indicate design intent only
All dimensions in millimetres unless noted otherwise
Do not scale from this drawing
All dimensions are to be checked on site and any discrepancies reported to the architect
This drawing is the Copyright of Stephen Fletcher Architects Ltd

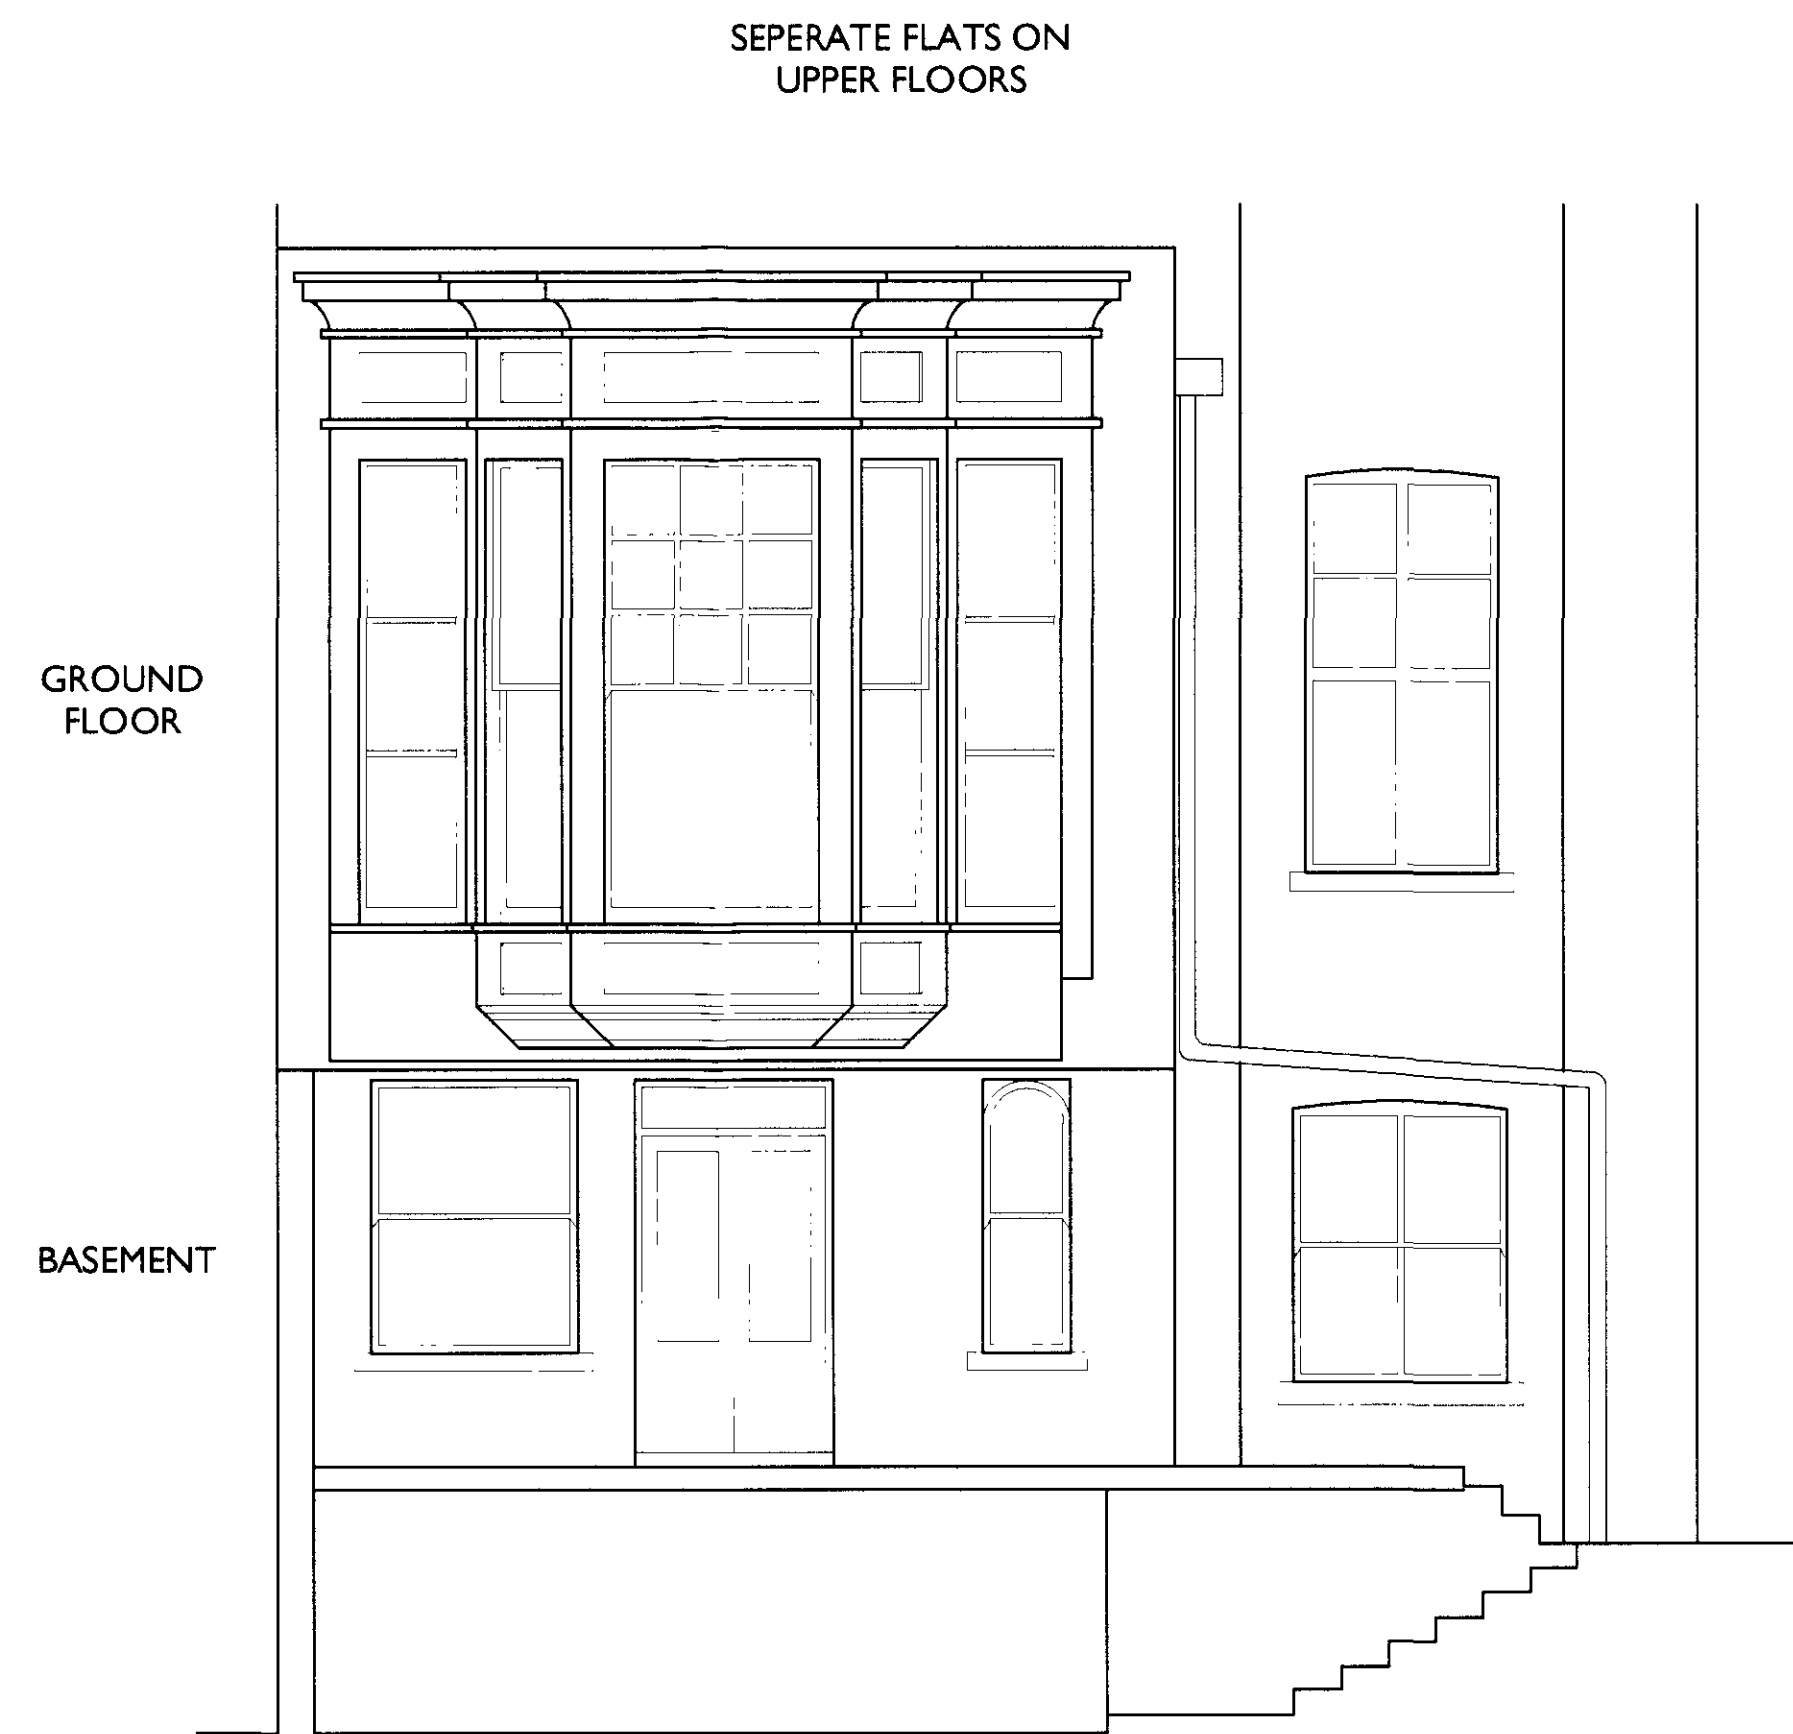


EXISTING REAR ELEVATION



PROPOSED REAR ELEVATION

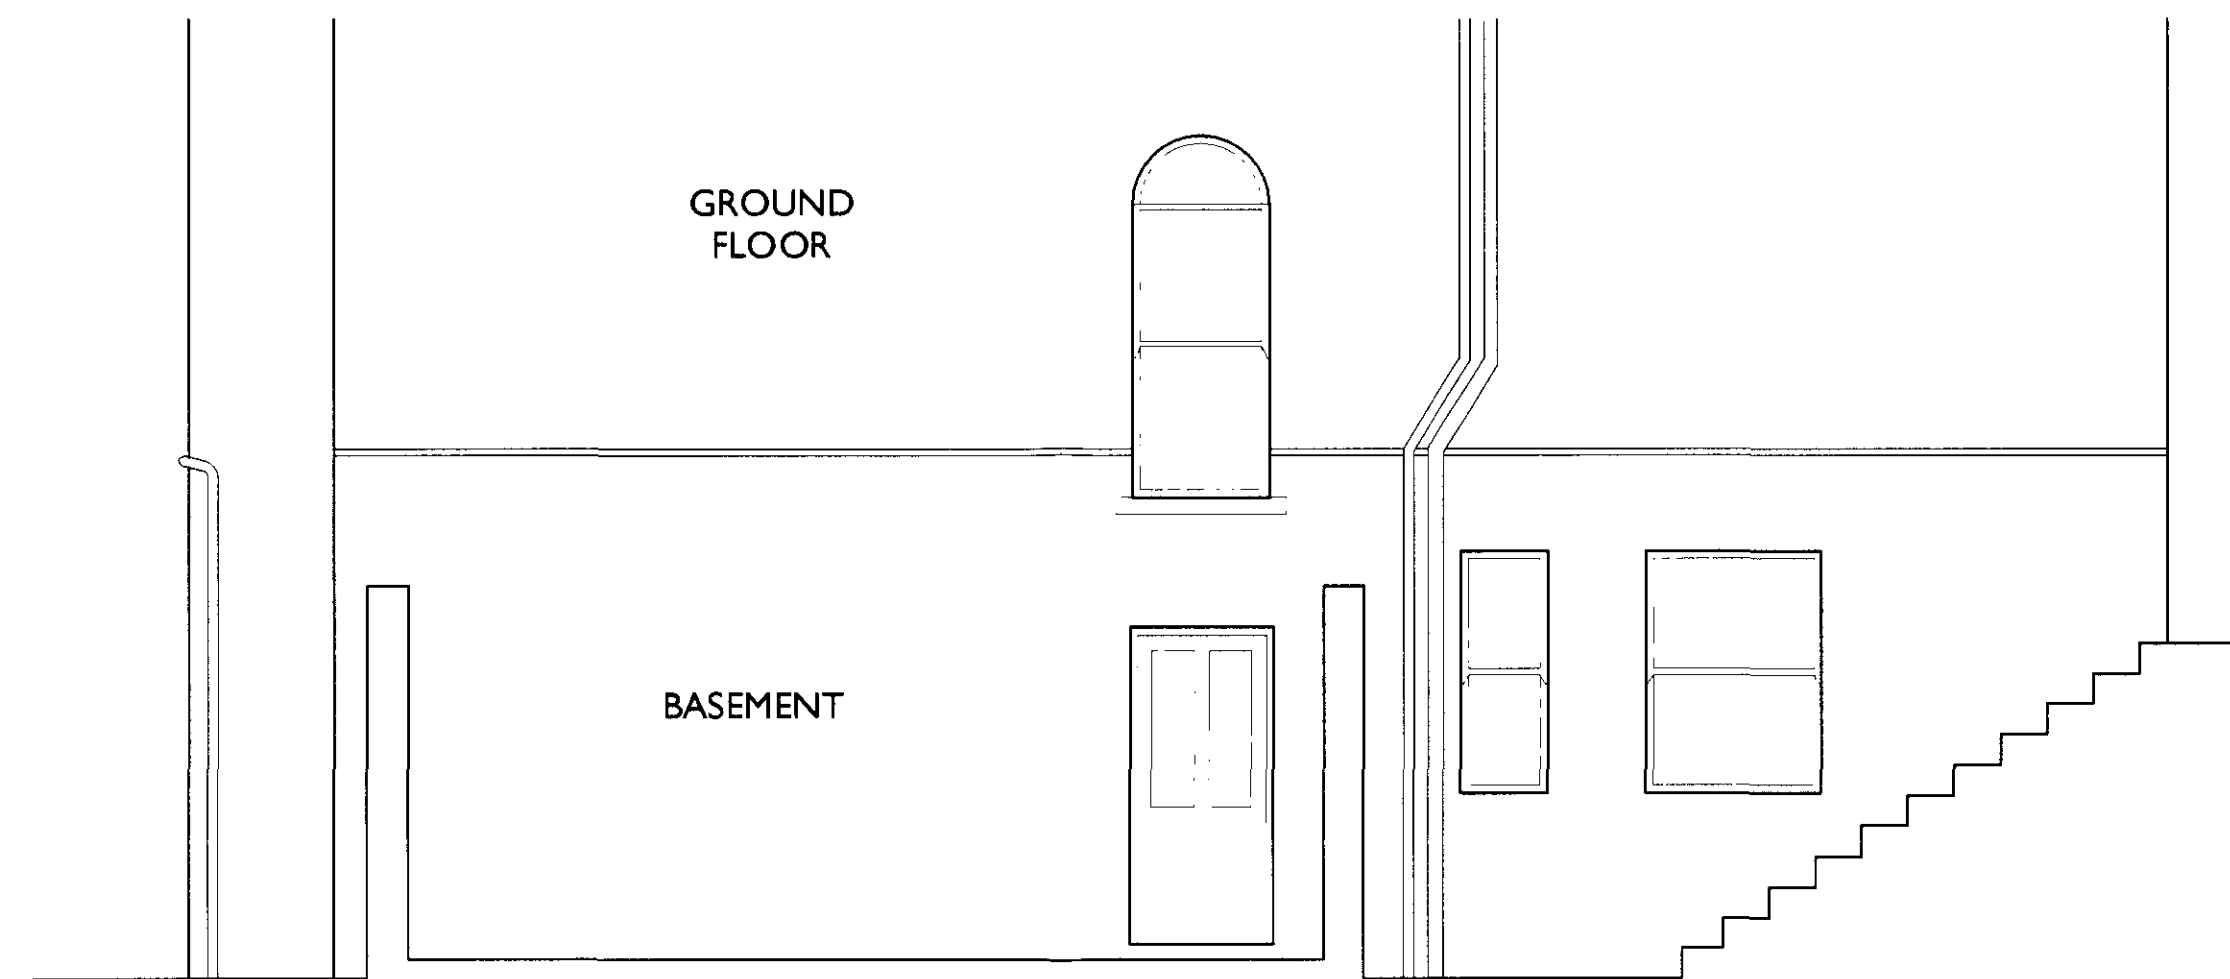

EXISTING SIDE ELEVATION

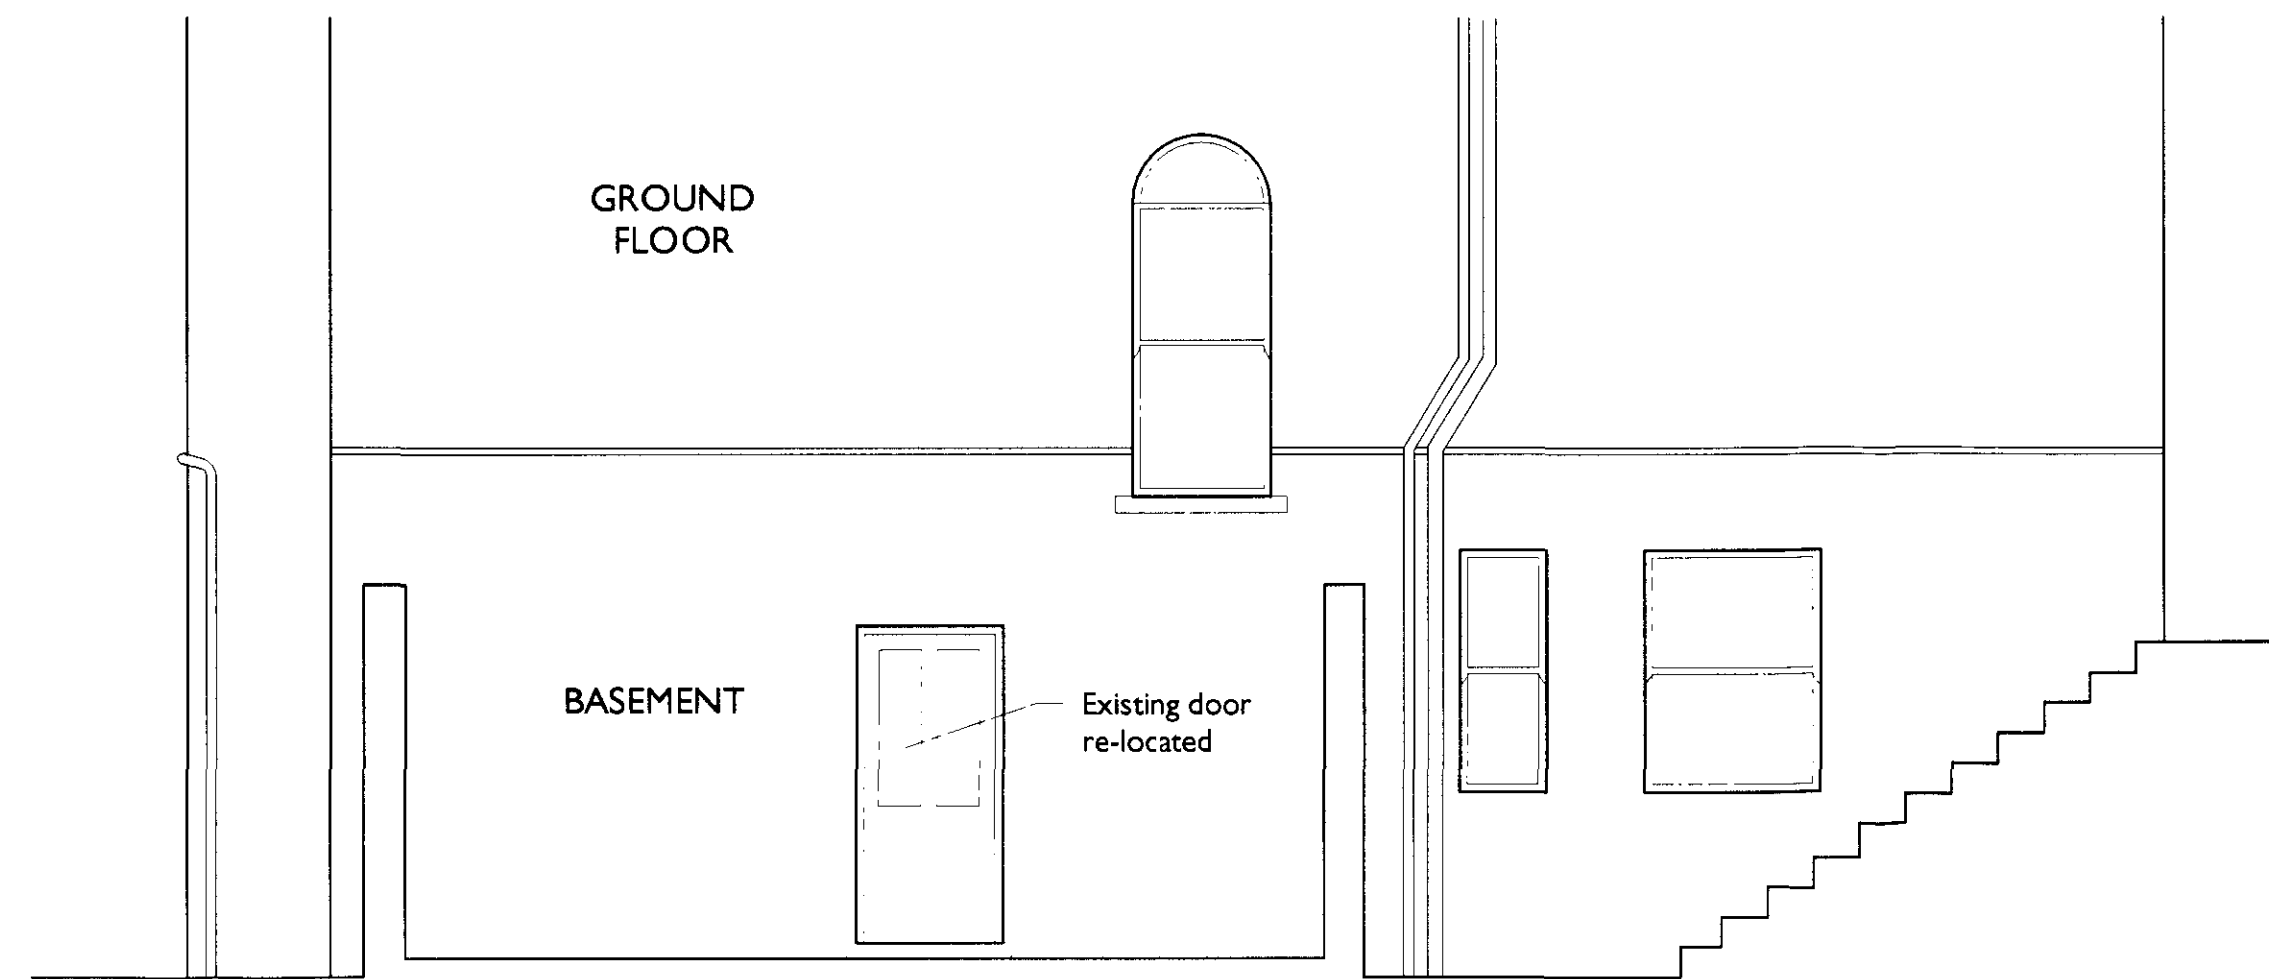

PROPOSED SIDE ELEVATION

EXISTING & PROPOSED REAR & SIDE ELEVATIONS 1:50 SCALE @ A1

A	French doors amended	13/03/07
Rev	Status/Notes	Date

Key Plan

Stephen Fletcher Architects
119d Cleveland Street
London W1T 6PY
Phone 020 7637 1244
Fax 020 7631 1191
www.stephen-fletcher.co.uk

Project	Project No.
29 Hampstead Hill Gardens, London NW3	085

Title
Existing & Proposed
Rear & Side Elevations


Drawing No.	Revision
1.02	A

Scale	Date
1:50@A1 size	March 2007


Issue Status
Planning

2007/0867/PRT

Drawings indicate design intent only
 All dimensions in millimetres unless noted otherwise
 Do not scale from this drawing
 All dimensions are to be checked on site and any discrepancies reported to the architect
 This drawing is the Copyright of Stephen Fletcher Architects Ltd

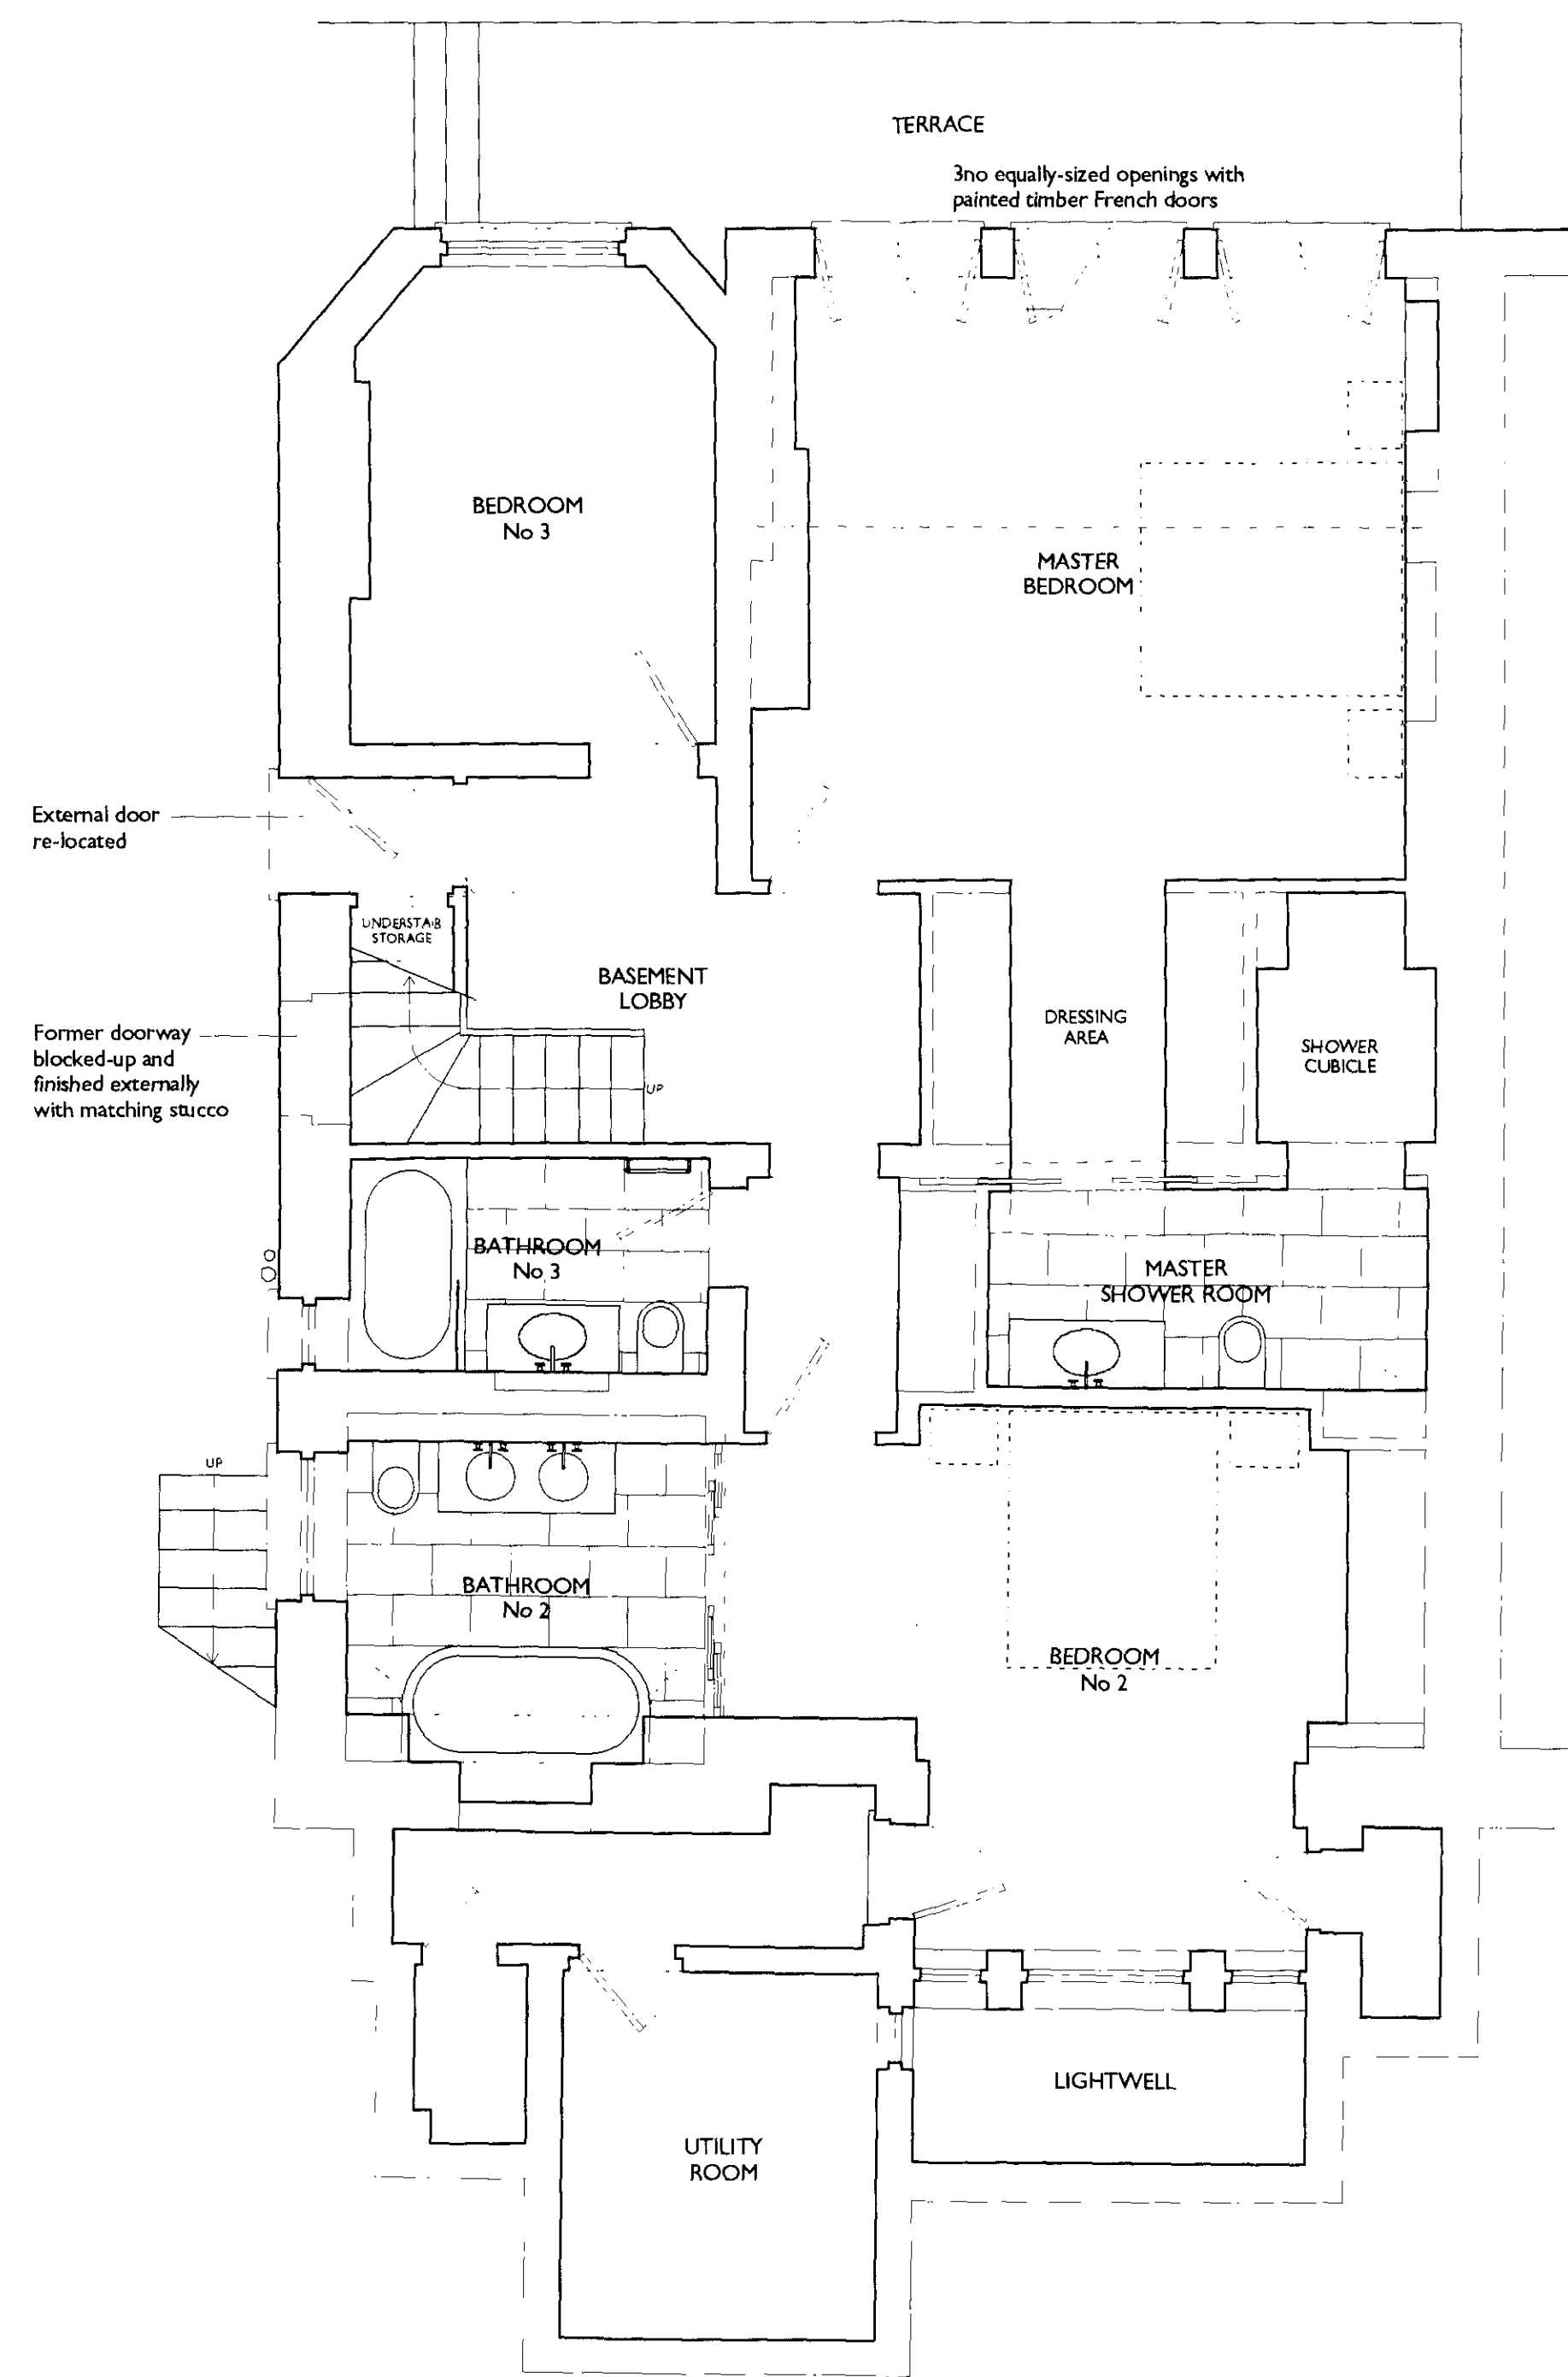

BASEMENT

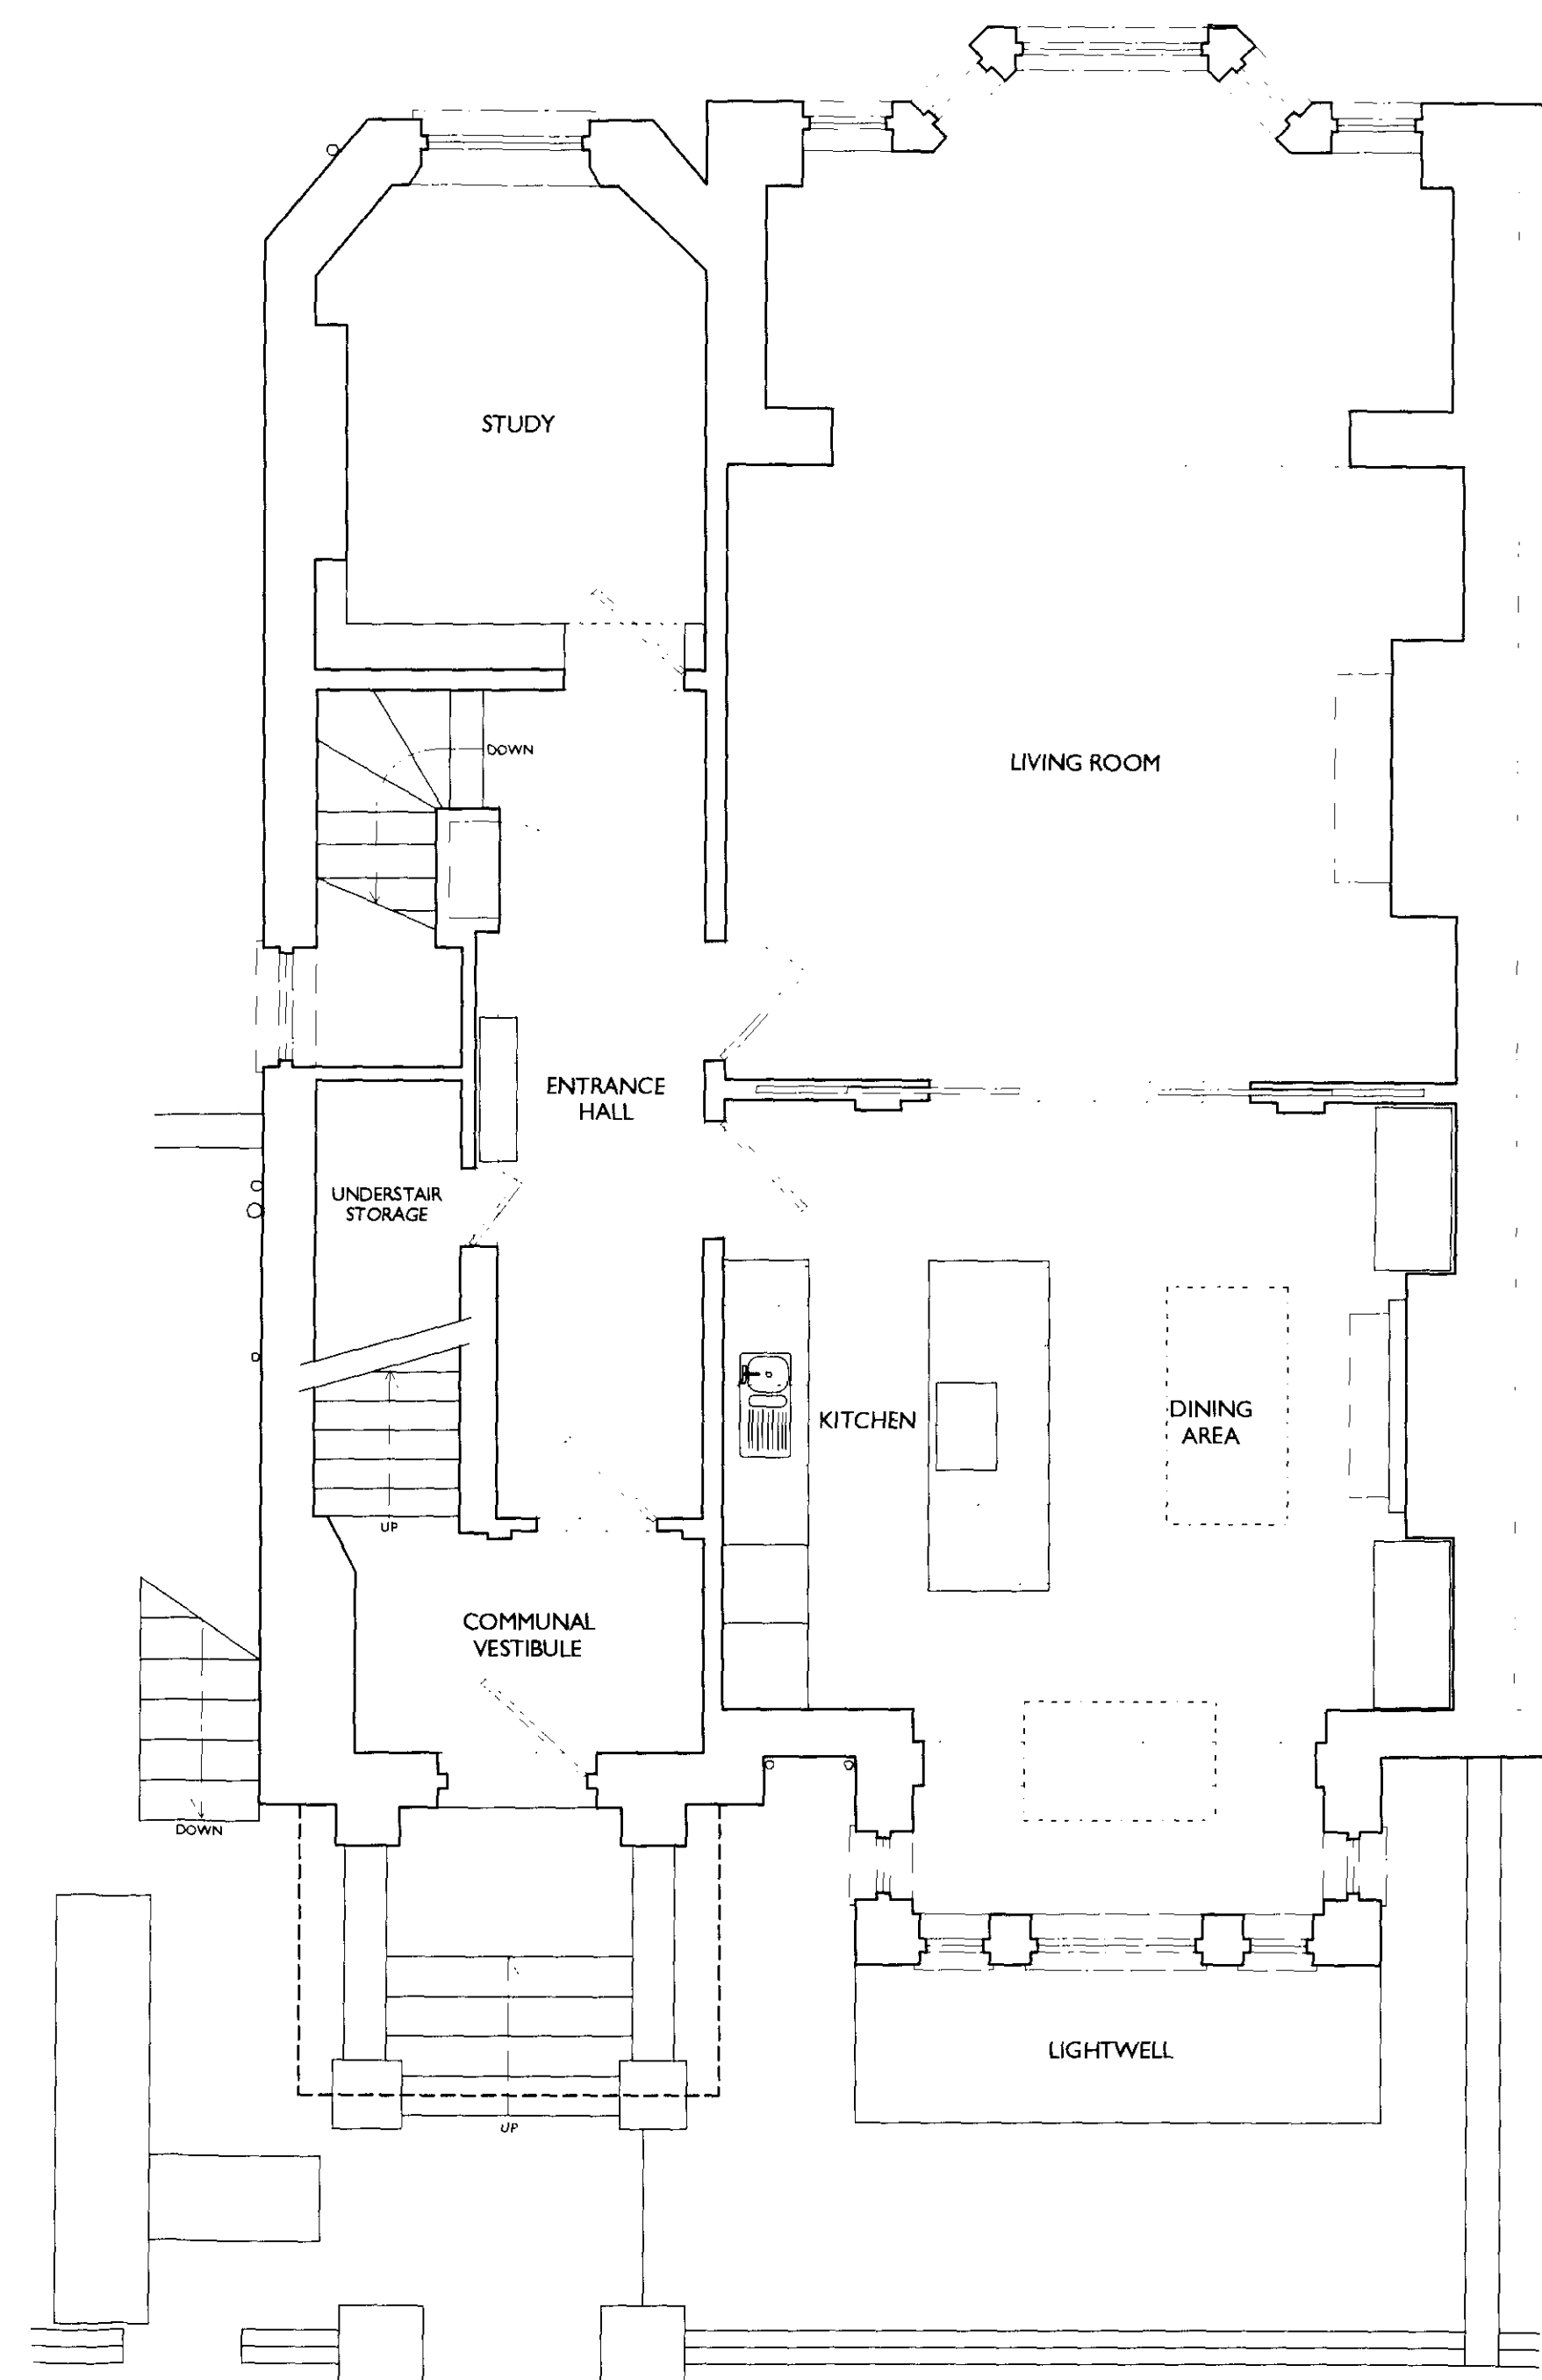

GROUND FLOOR



PROPOSED FLOOR PLANS 1:50 SCALE @ A1

2007/08 07/PA

A French doors amended 13/03/07
 Rev Status/Notes Date

Key Plan

Stephen Fletcher Architects
 119d Cleveland Street
 London W1T 6PT
 Phone 020 7437 1244
 Fax 020 7431 1191
 www.stephen-fletcher.co.uk

Project 29 Hampstead Hill Gardens, London NW3
 Project No. 085

Title
 Proposed Floor Plans

Drawing No. 1.03
 Revision A
 Scale 1:50@A1 size
 Date March 2007
 Issue Status

Planning