




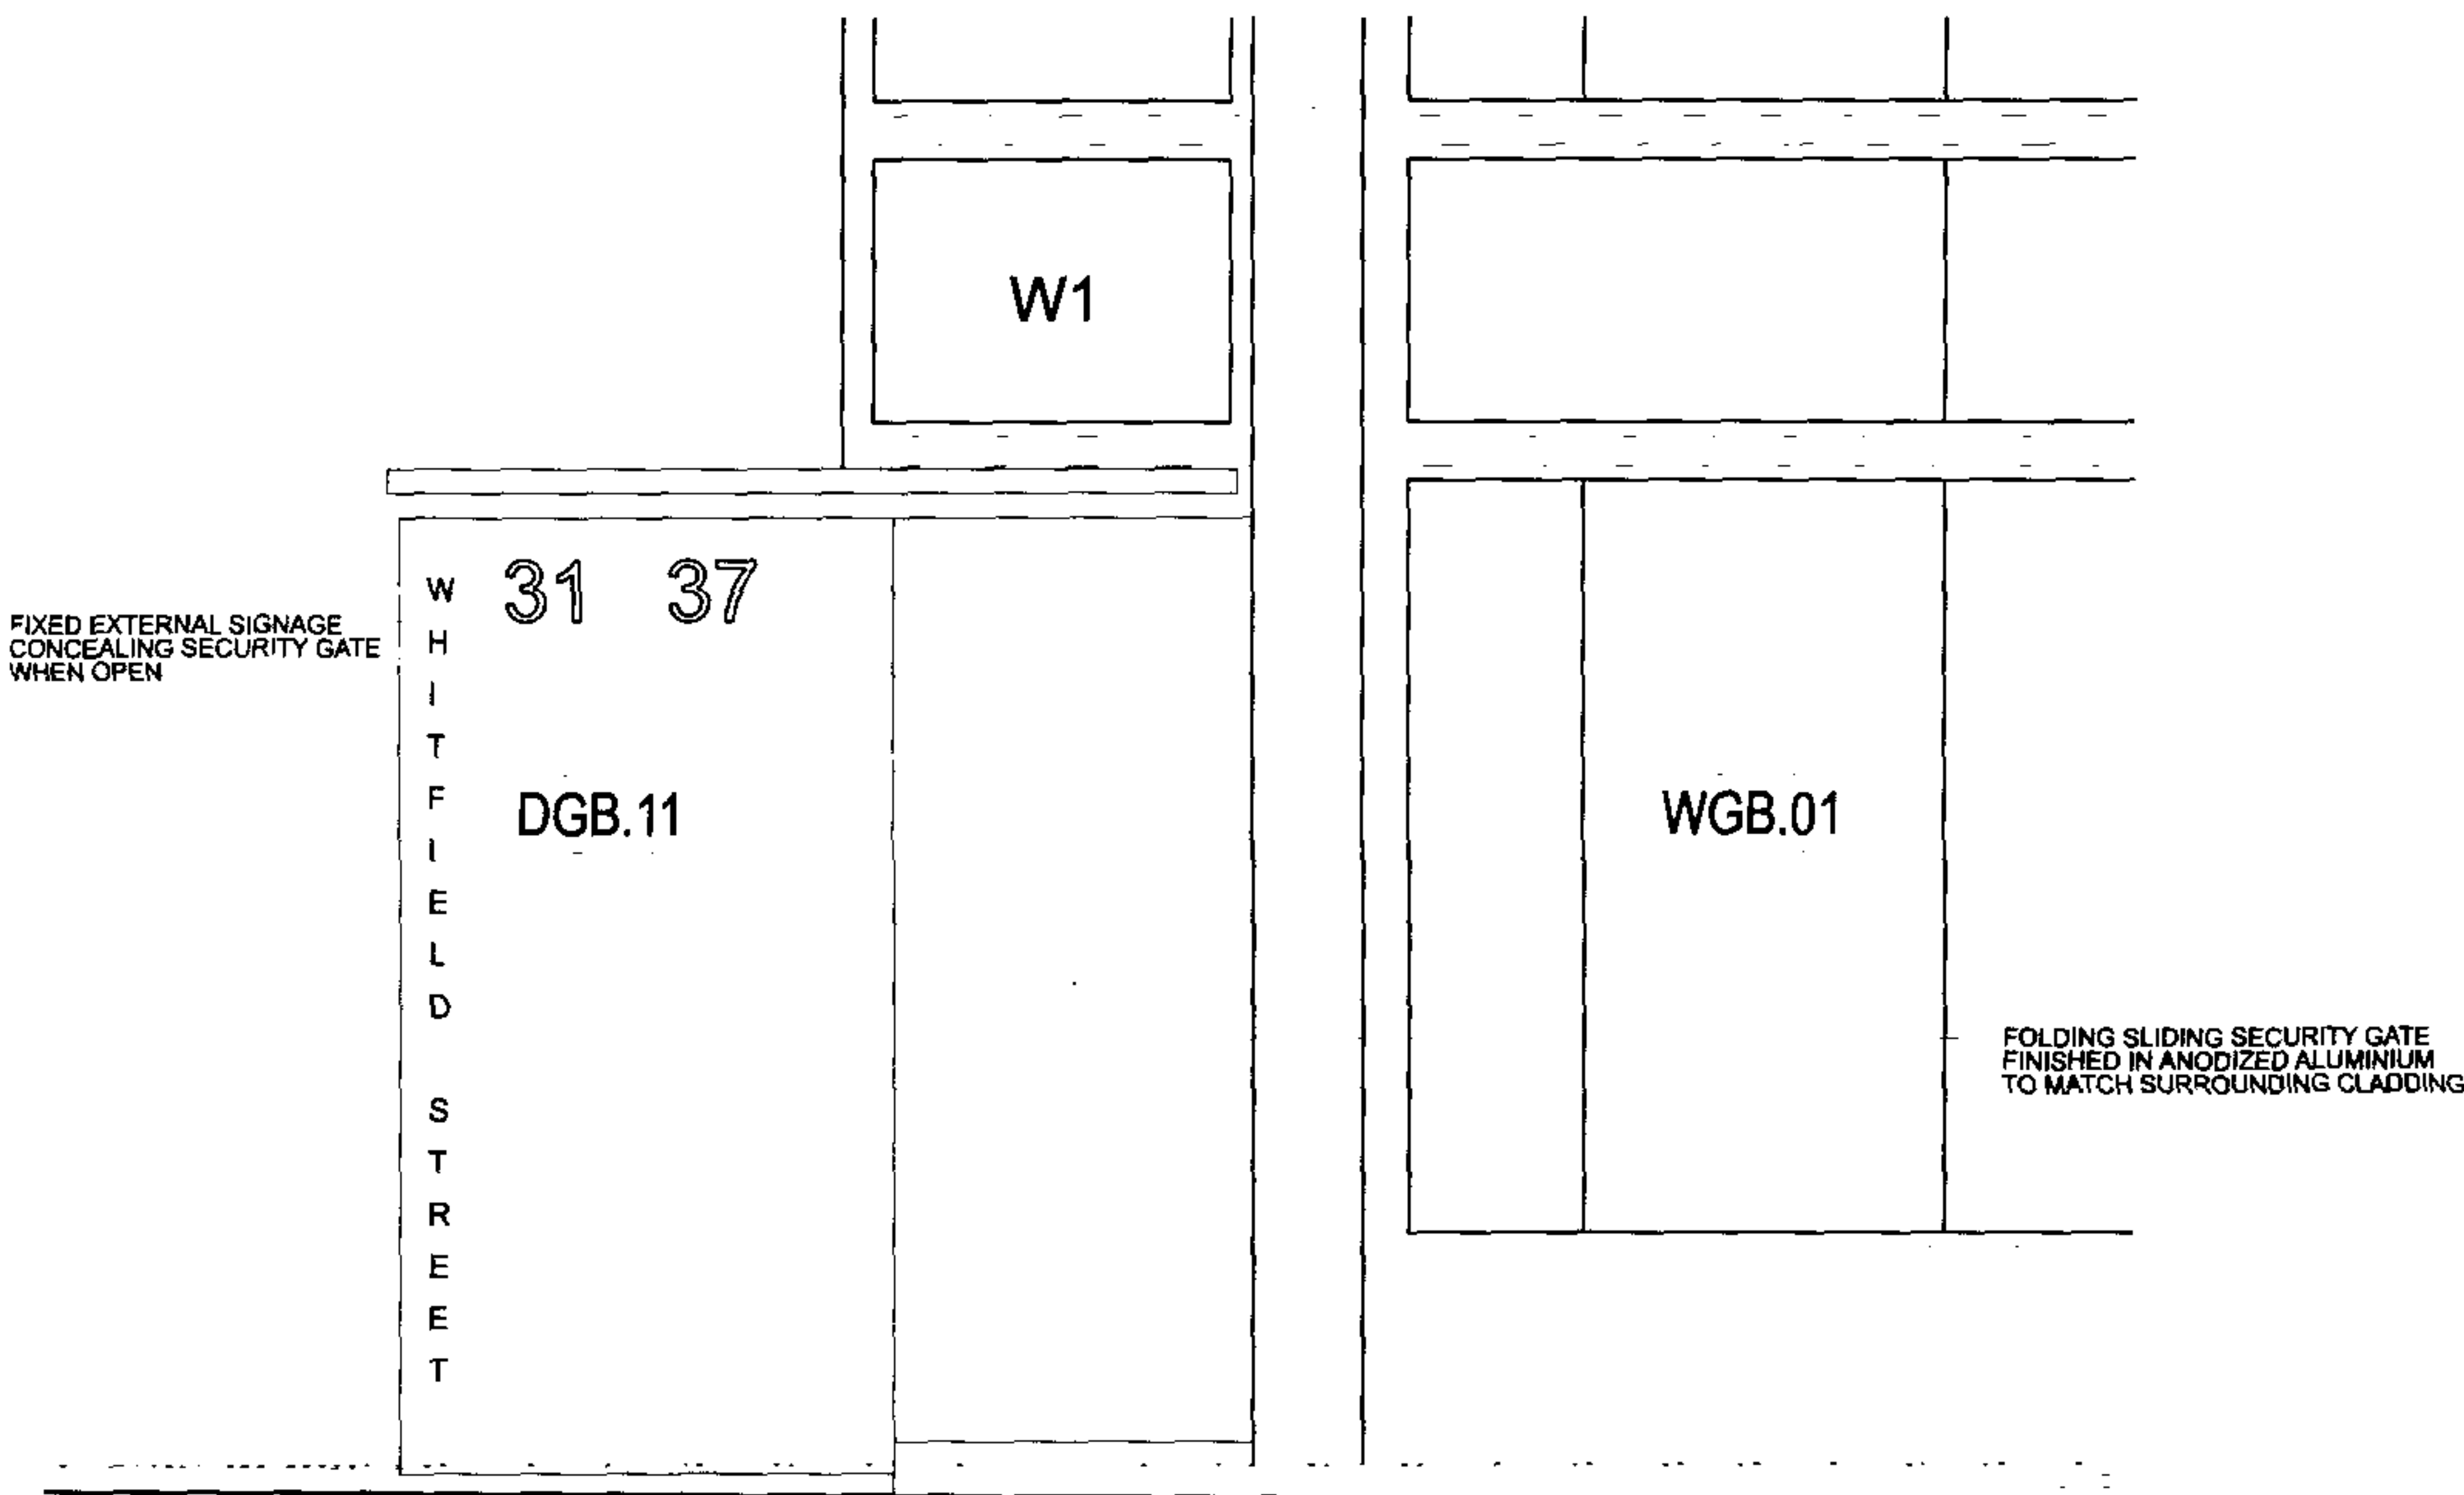

PART ELEVATION 1:50
WITH SECURITY GATE CLOSED

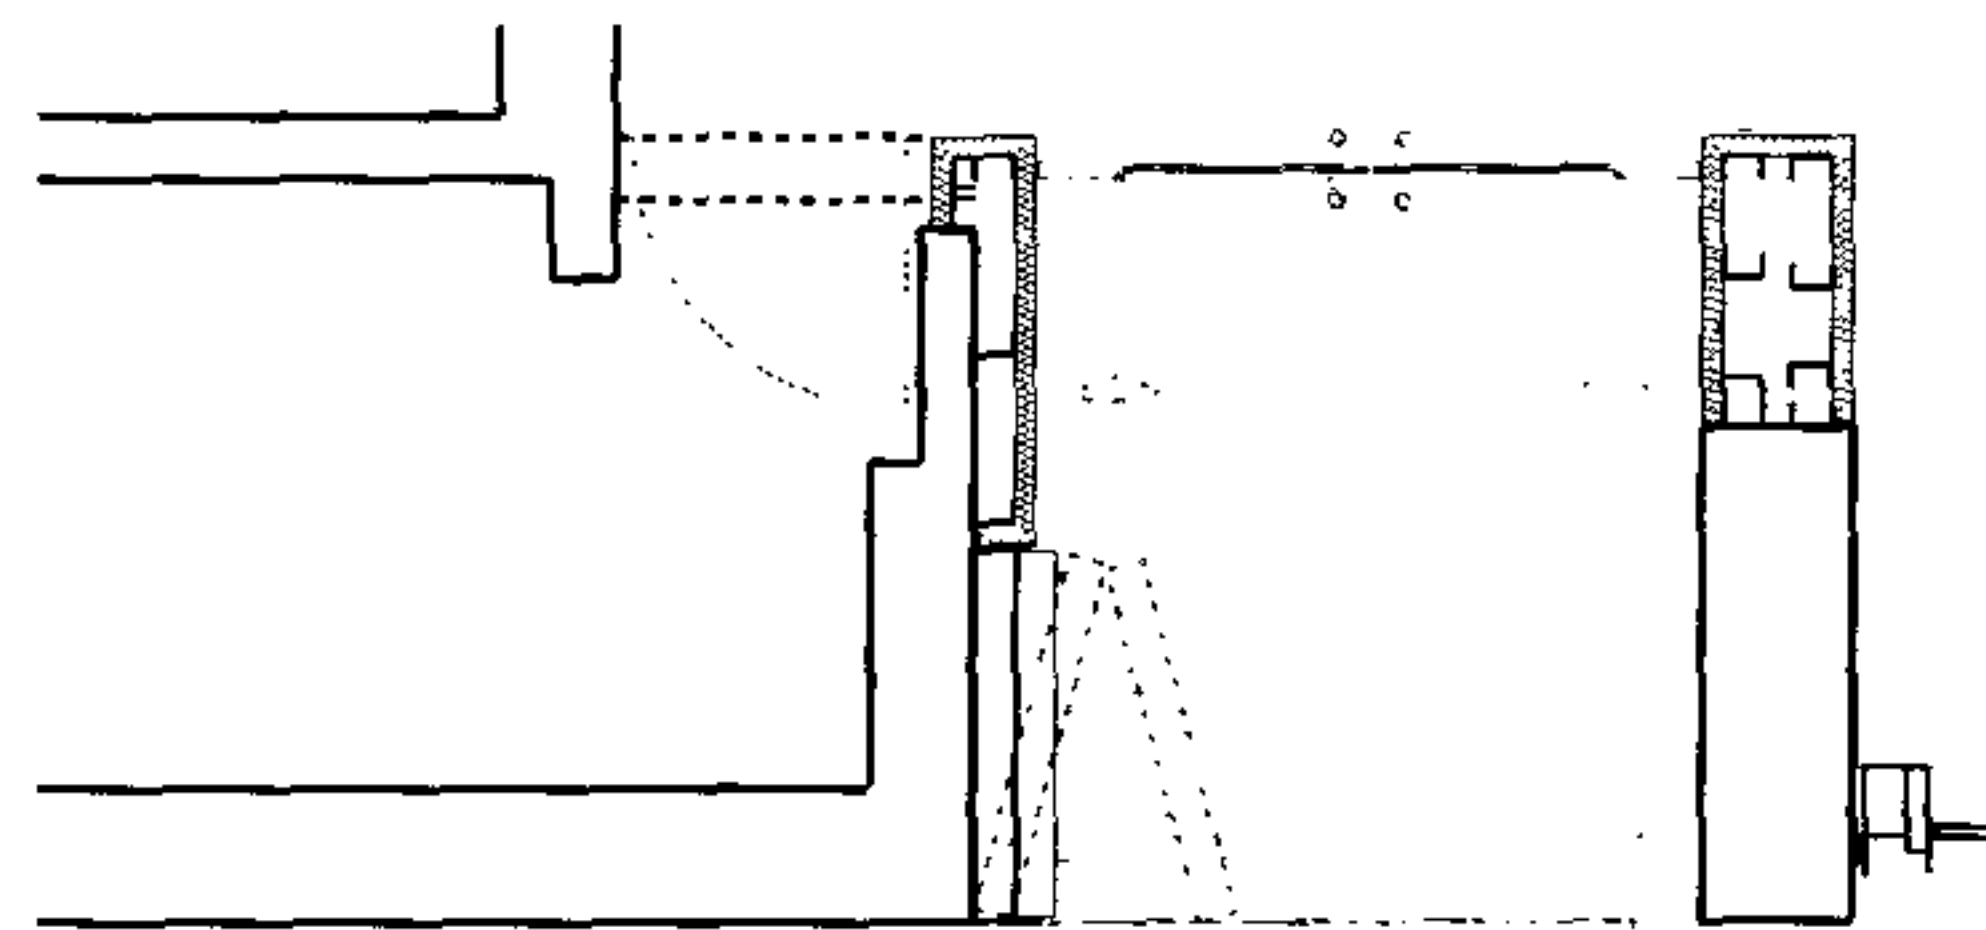

PLAN 1:50

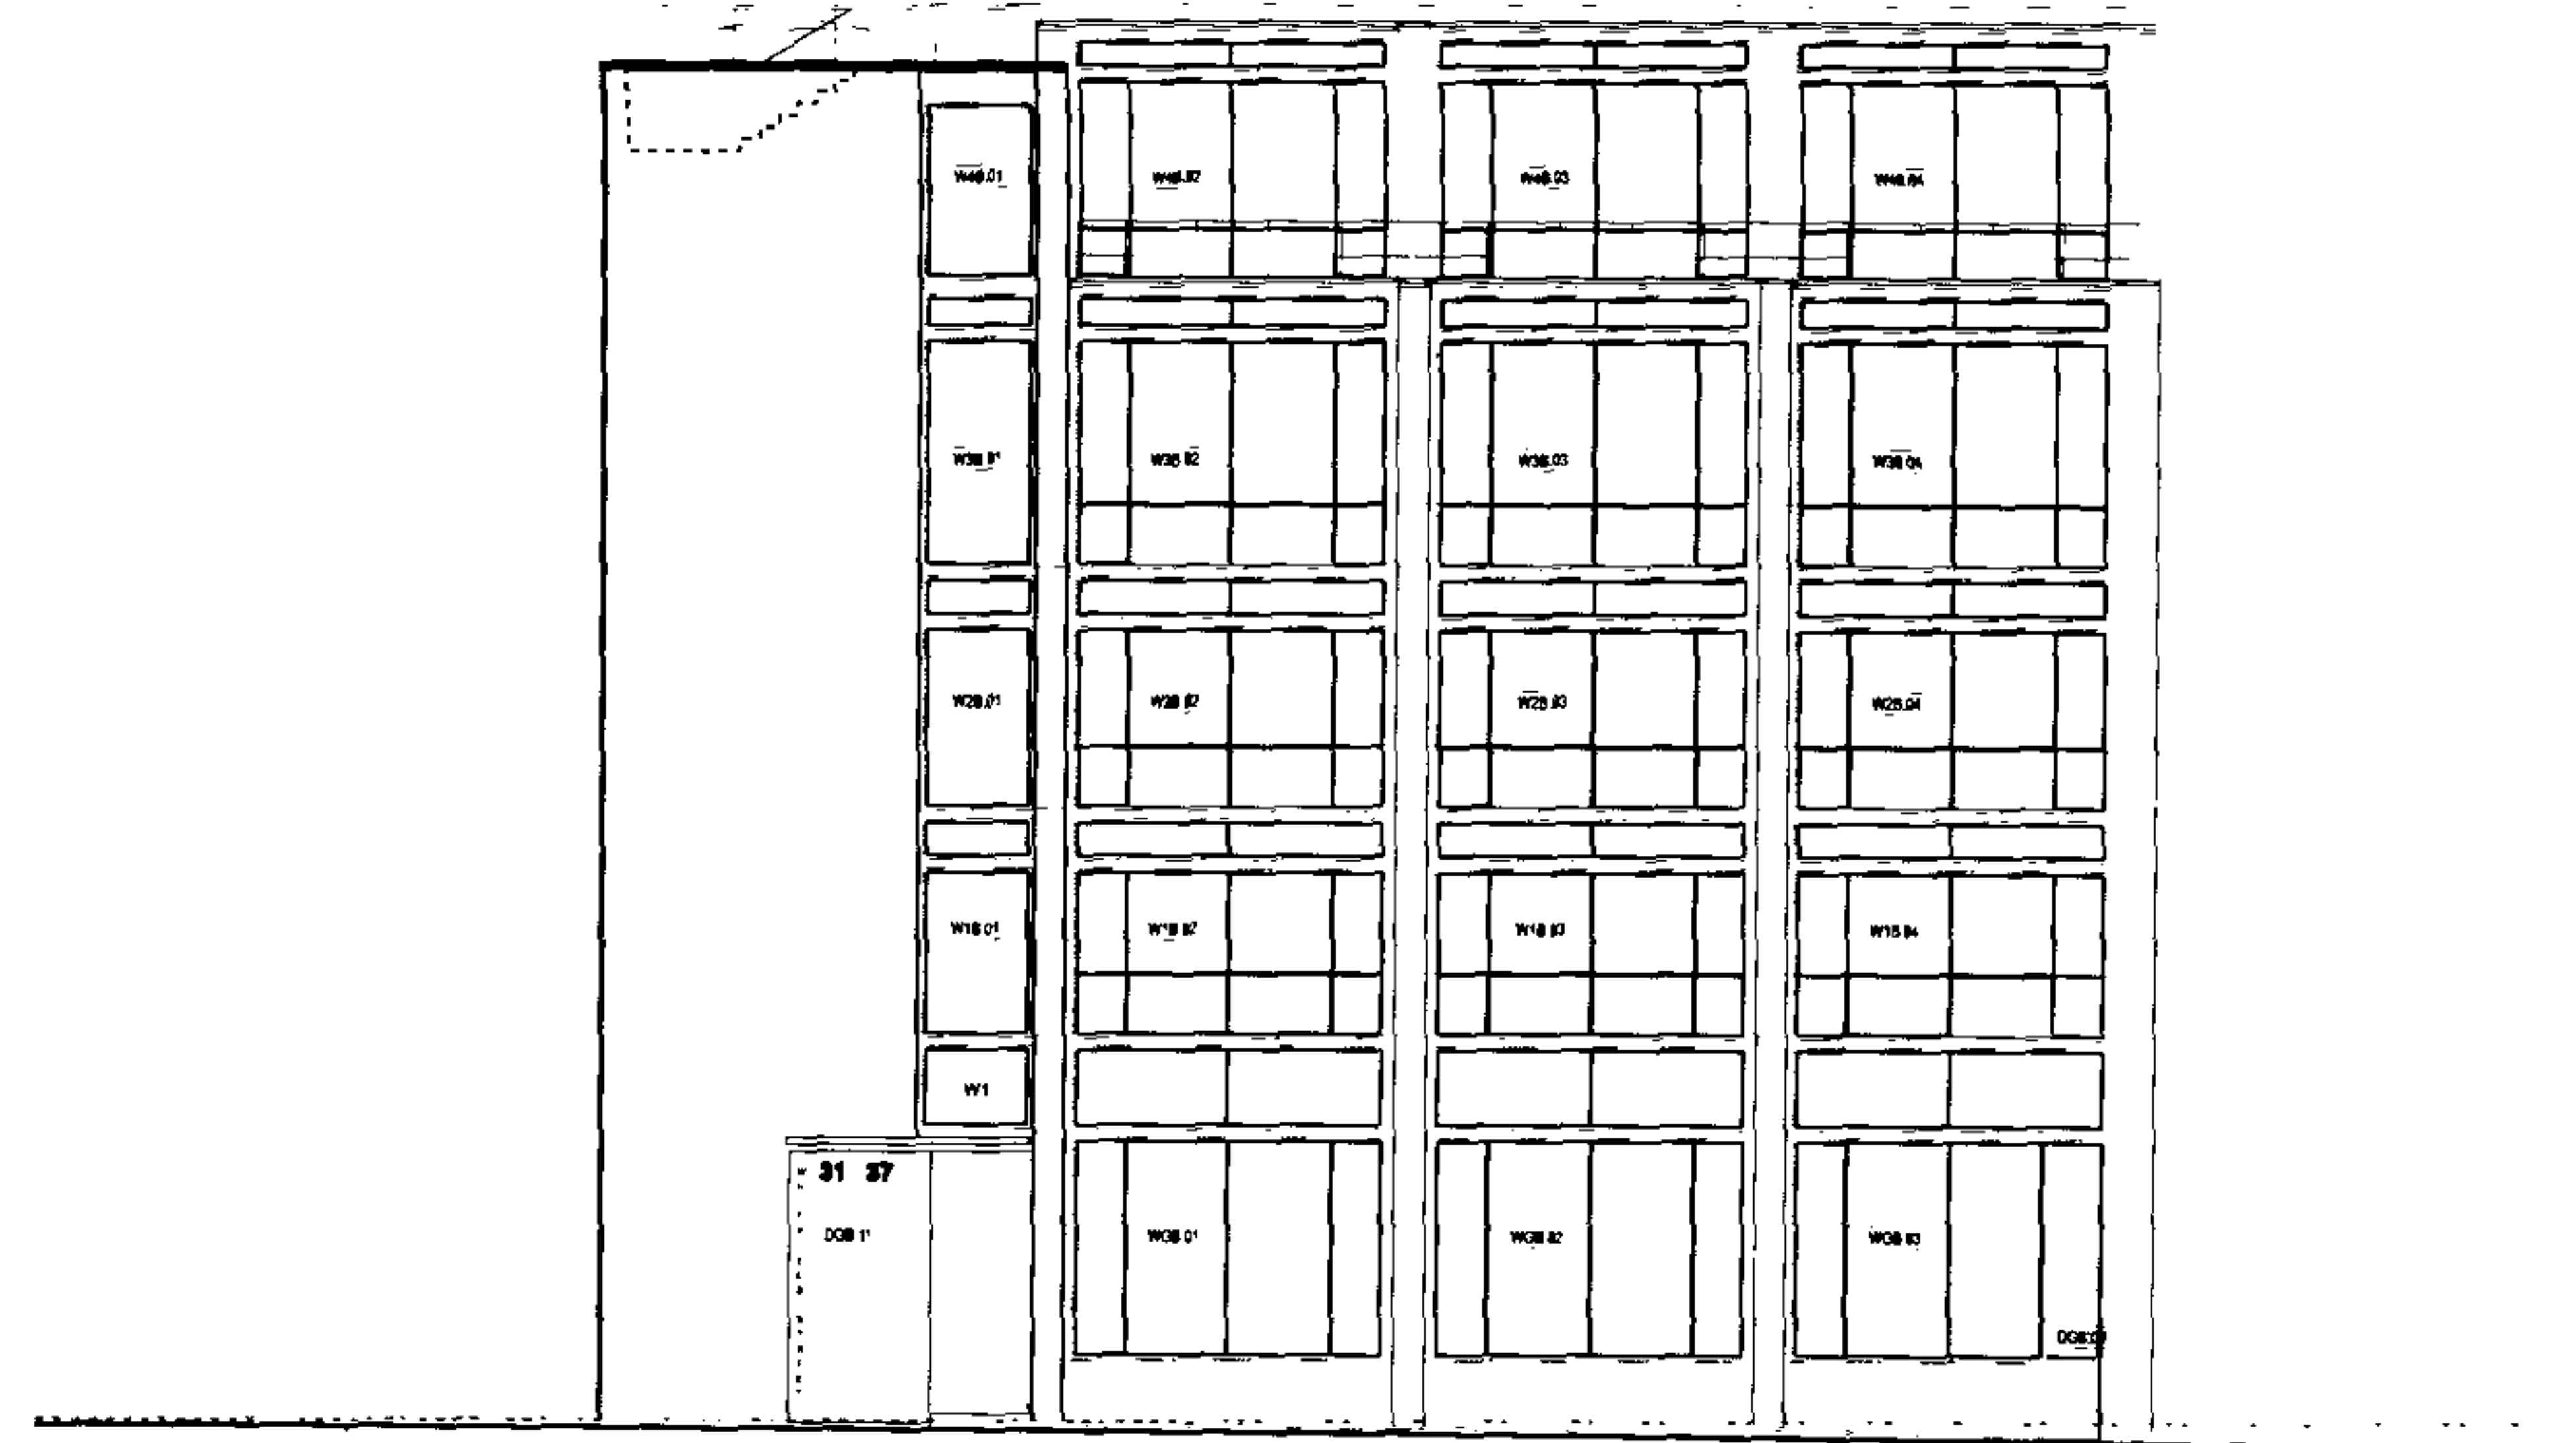

ELEVATION 1:200

2007/0785/PR1

rev description

date int ch'kd client

drawing

MORLEY POOLED PENSIONS LTD
project

EAST ELEVATION
SECURITY GATE CLOSED

31-37 WHITFIELD STREET, LONDON W1

drawn by

date

scale

cadref:

job

dwg

revision

EAJ

MAR 2007

.dgn

3700

PL B (05) 018 00

T A T E

TATE & HINDLE DESIGN LIMITED 1 Lindsey Street Smithfield London EC1A 9HP T 020 7332 4850 F 020 7332 4888 E mail@tatehindle.co.uk W www.tatehindle.co.uk