

Level datum..... Sbn 1 = 50.00m  
Grid orientation..... Arbitrary North  
Drawing number..... 10948\_02  
Our Job number..... 10948  
Our Book number..... LA  
Computer reference.....  
Your reference.....  
Data verified by..... L. Allen  
Data drawn by.....

#### NOTES

All dimensions are to be checked on site by the contractor before any work is commenced.

In the case of apparent discrepancy refer immediately to surveyors

The accuracy and completeness of the survey is dependent on the original brief

The type and extent of information and the survey accuracy will have been matched to the client's original requirements.

All later users must refer to Greenhatch Group Ltd before relying on this survey.

The detail of this survey was established for a brief, requiring a hardcopy at a scale of 1:100, it is therefore suitable for putting or planning/designing at this scale or smaller.

© 2005  
Greenhatch Group Ltd  
All rights reserved

#### CLIENT

Brod Wight  
Architects

#### PROJECT

12 Templewood Ave  
Hampstead  
London NW3 7XA

#### TITLE

Full Site Plan & Roof Plan  
and Location Plan

#### SCALE

1:200/1:1250

#### DATE

Jan 06


#### DRAWING NUMBER

967/S01

**greenhatch**  
group  
Building Surveys


Rowan House  
Duffield Road  
Little Eaton  
Derby  
DE21 5DR

Tel (01332) 830044 Fax (01332) 830055  
Email : admin@greenhatch-group.co.uk

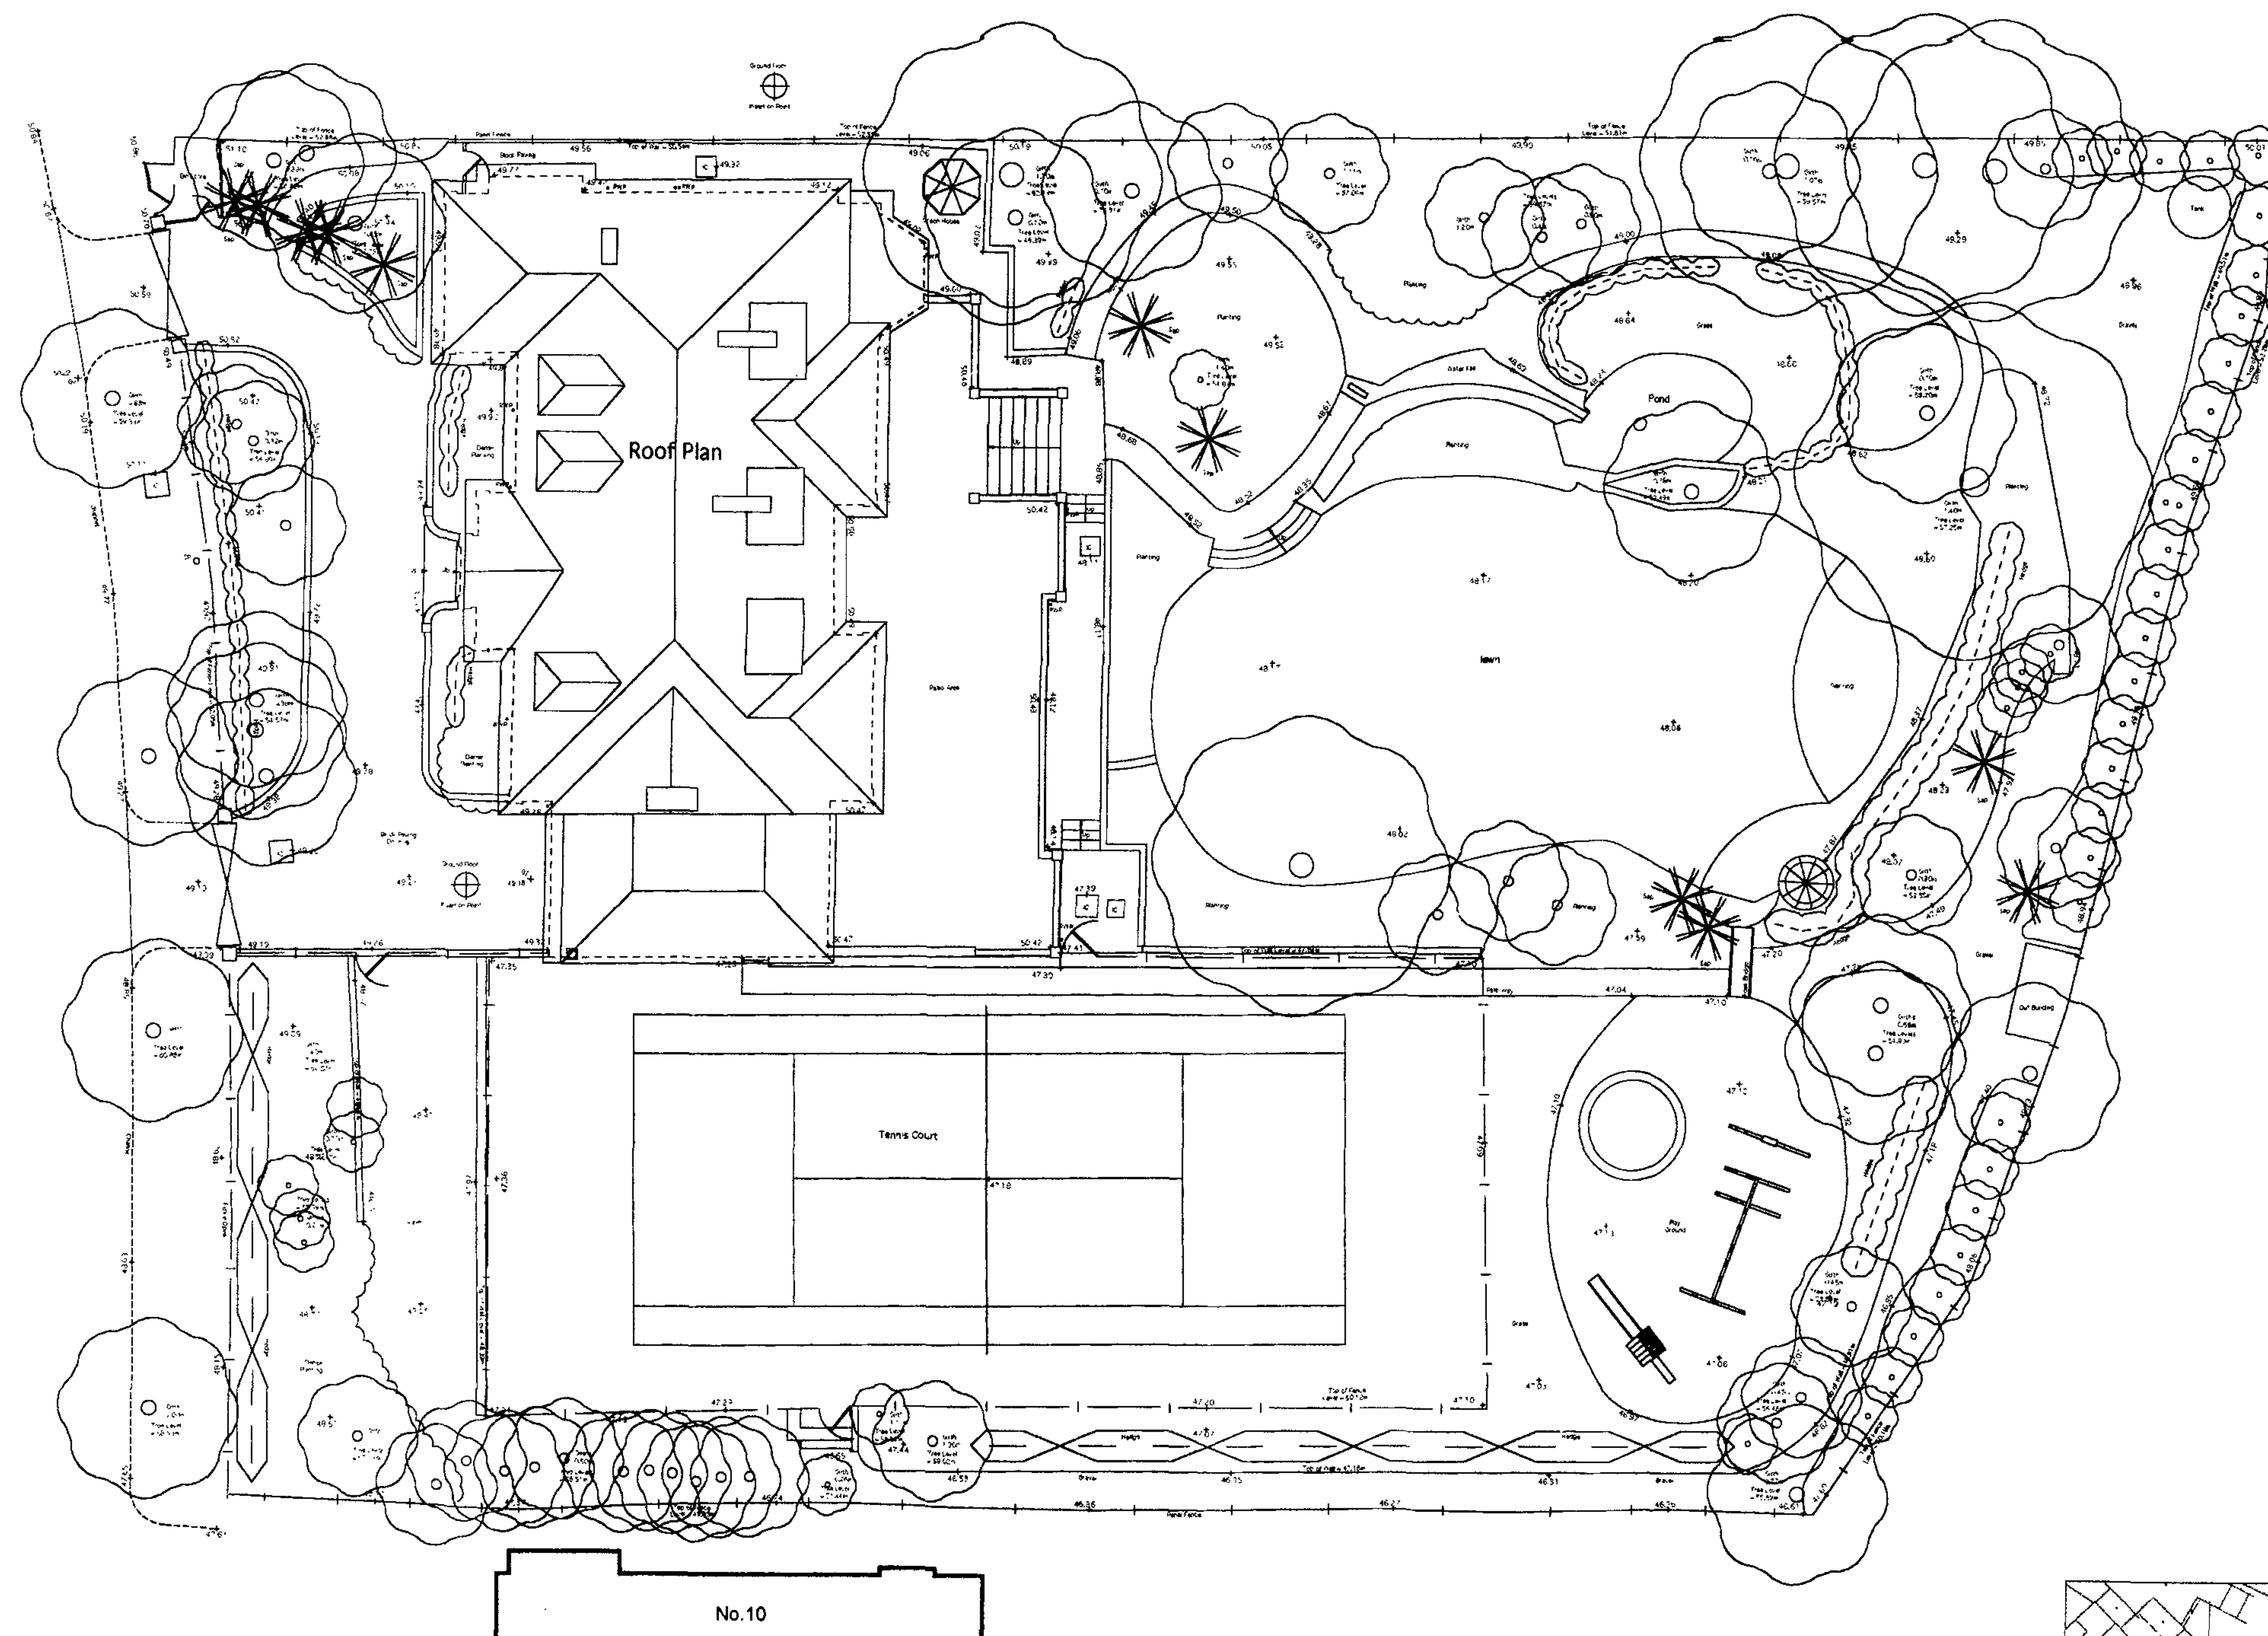


RECEIVED

26 MAR 2007

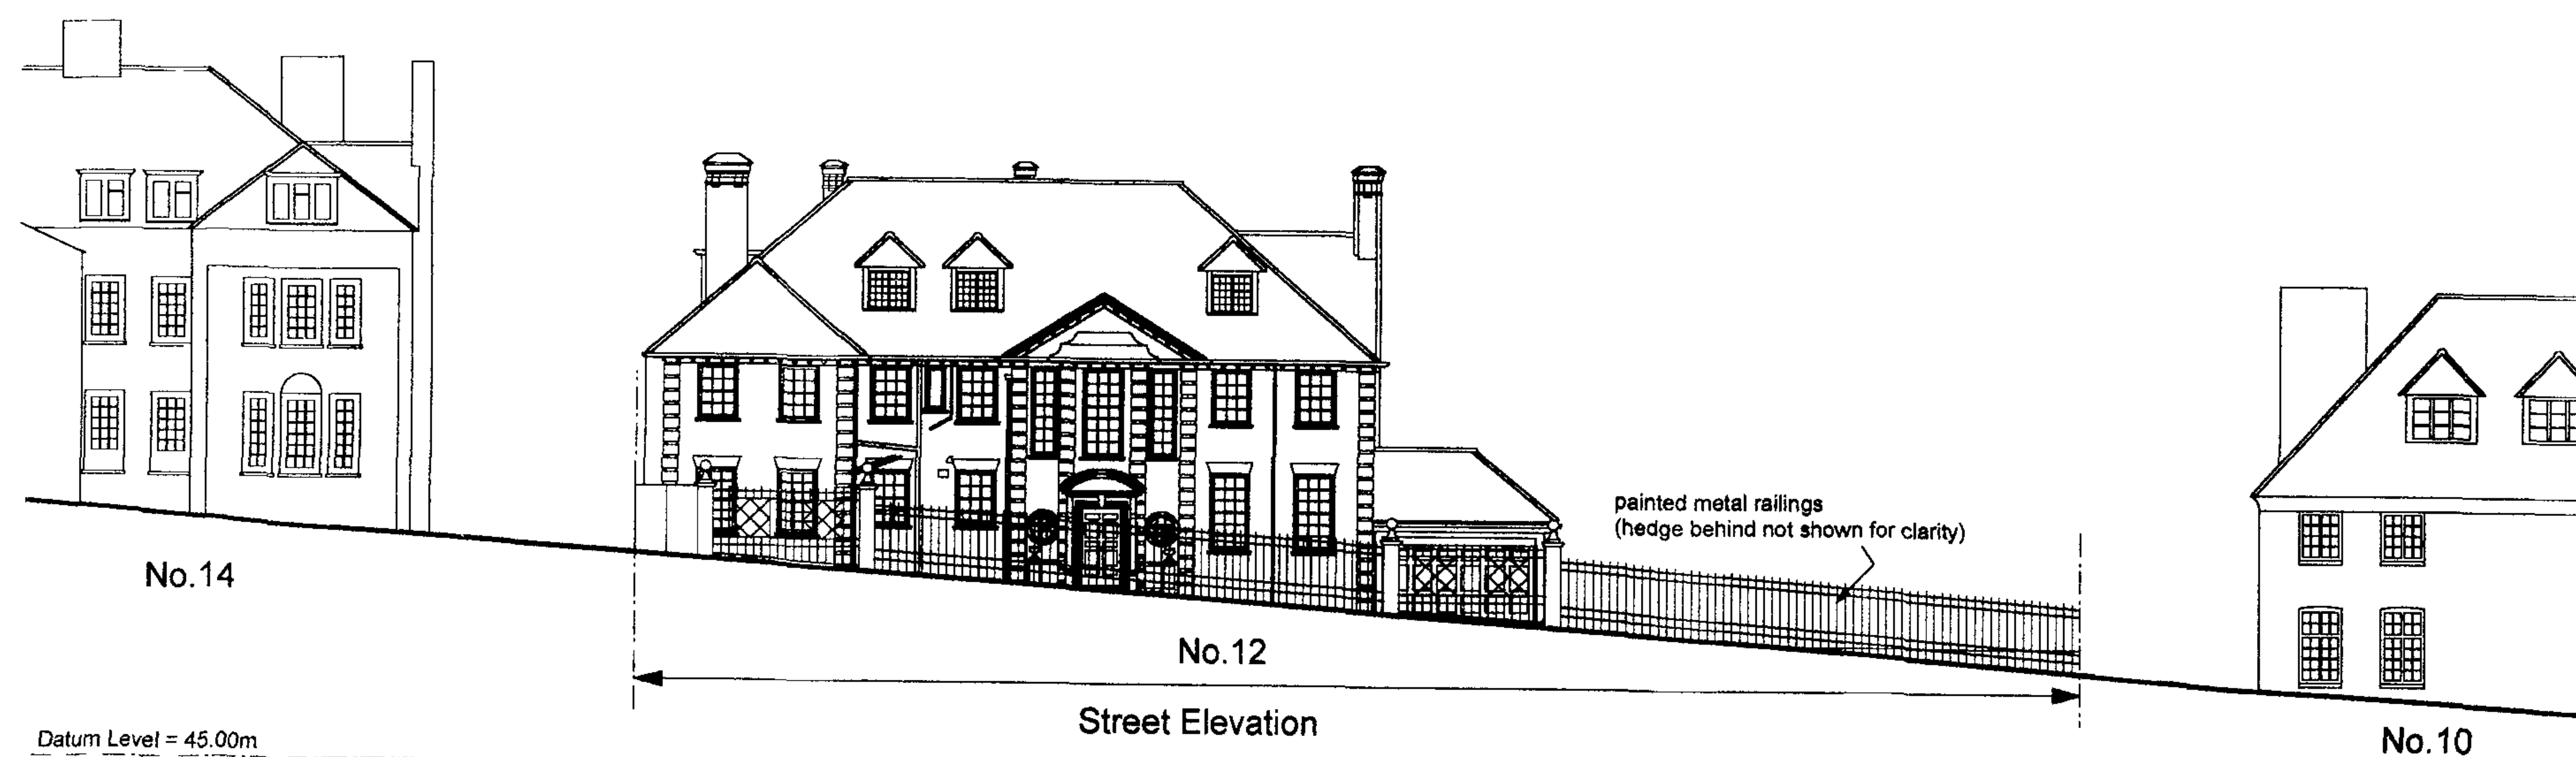

Datum Level = 45.00m

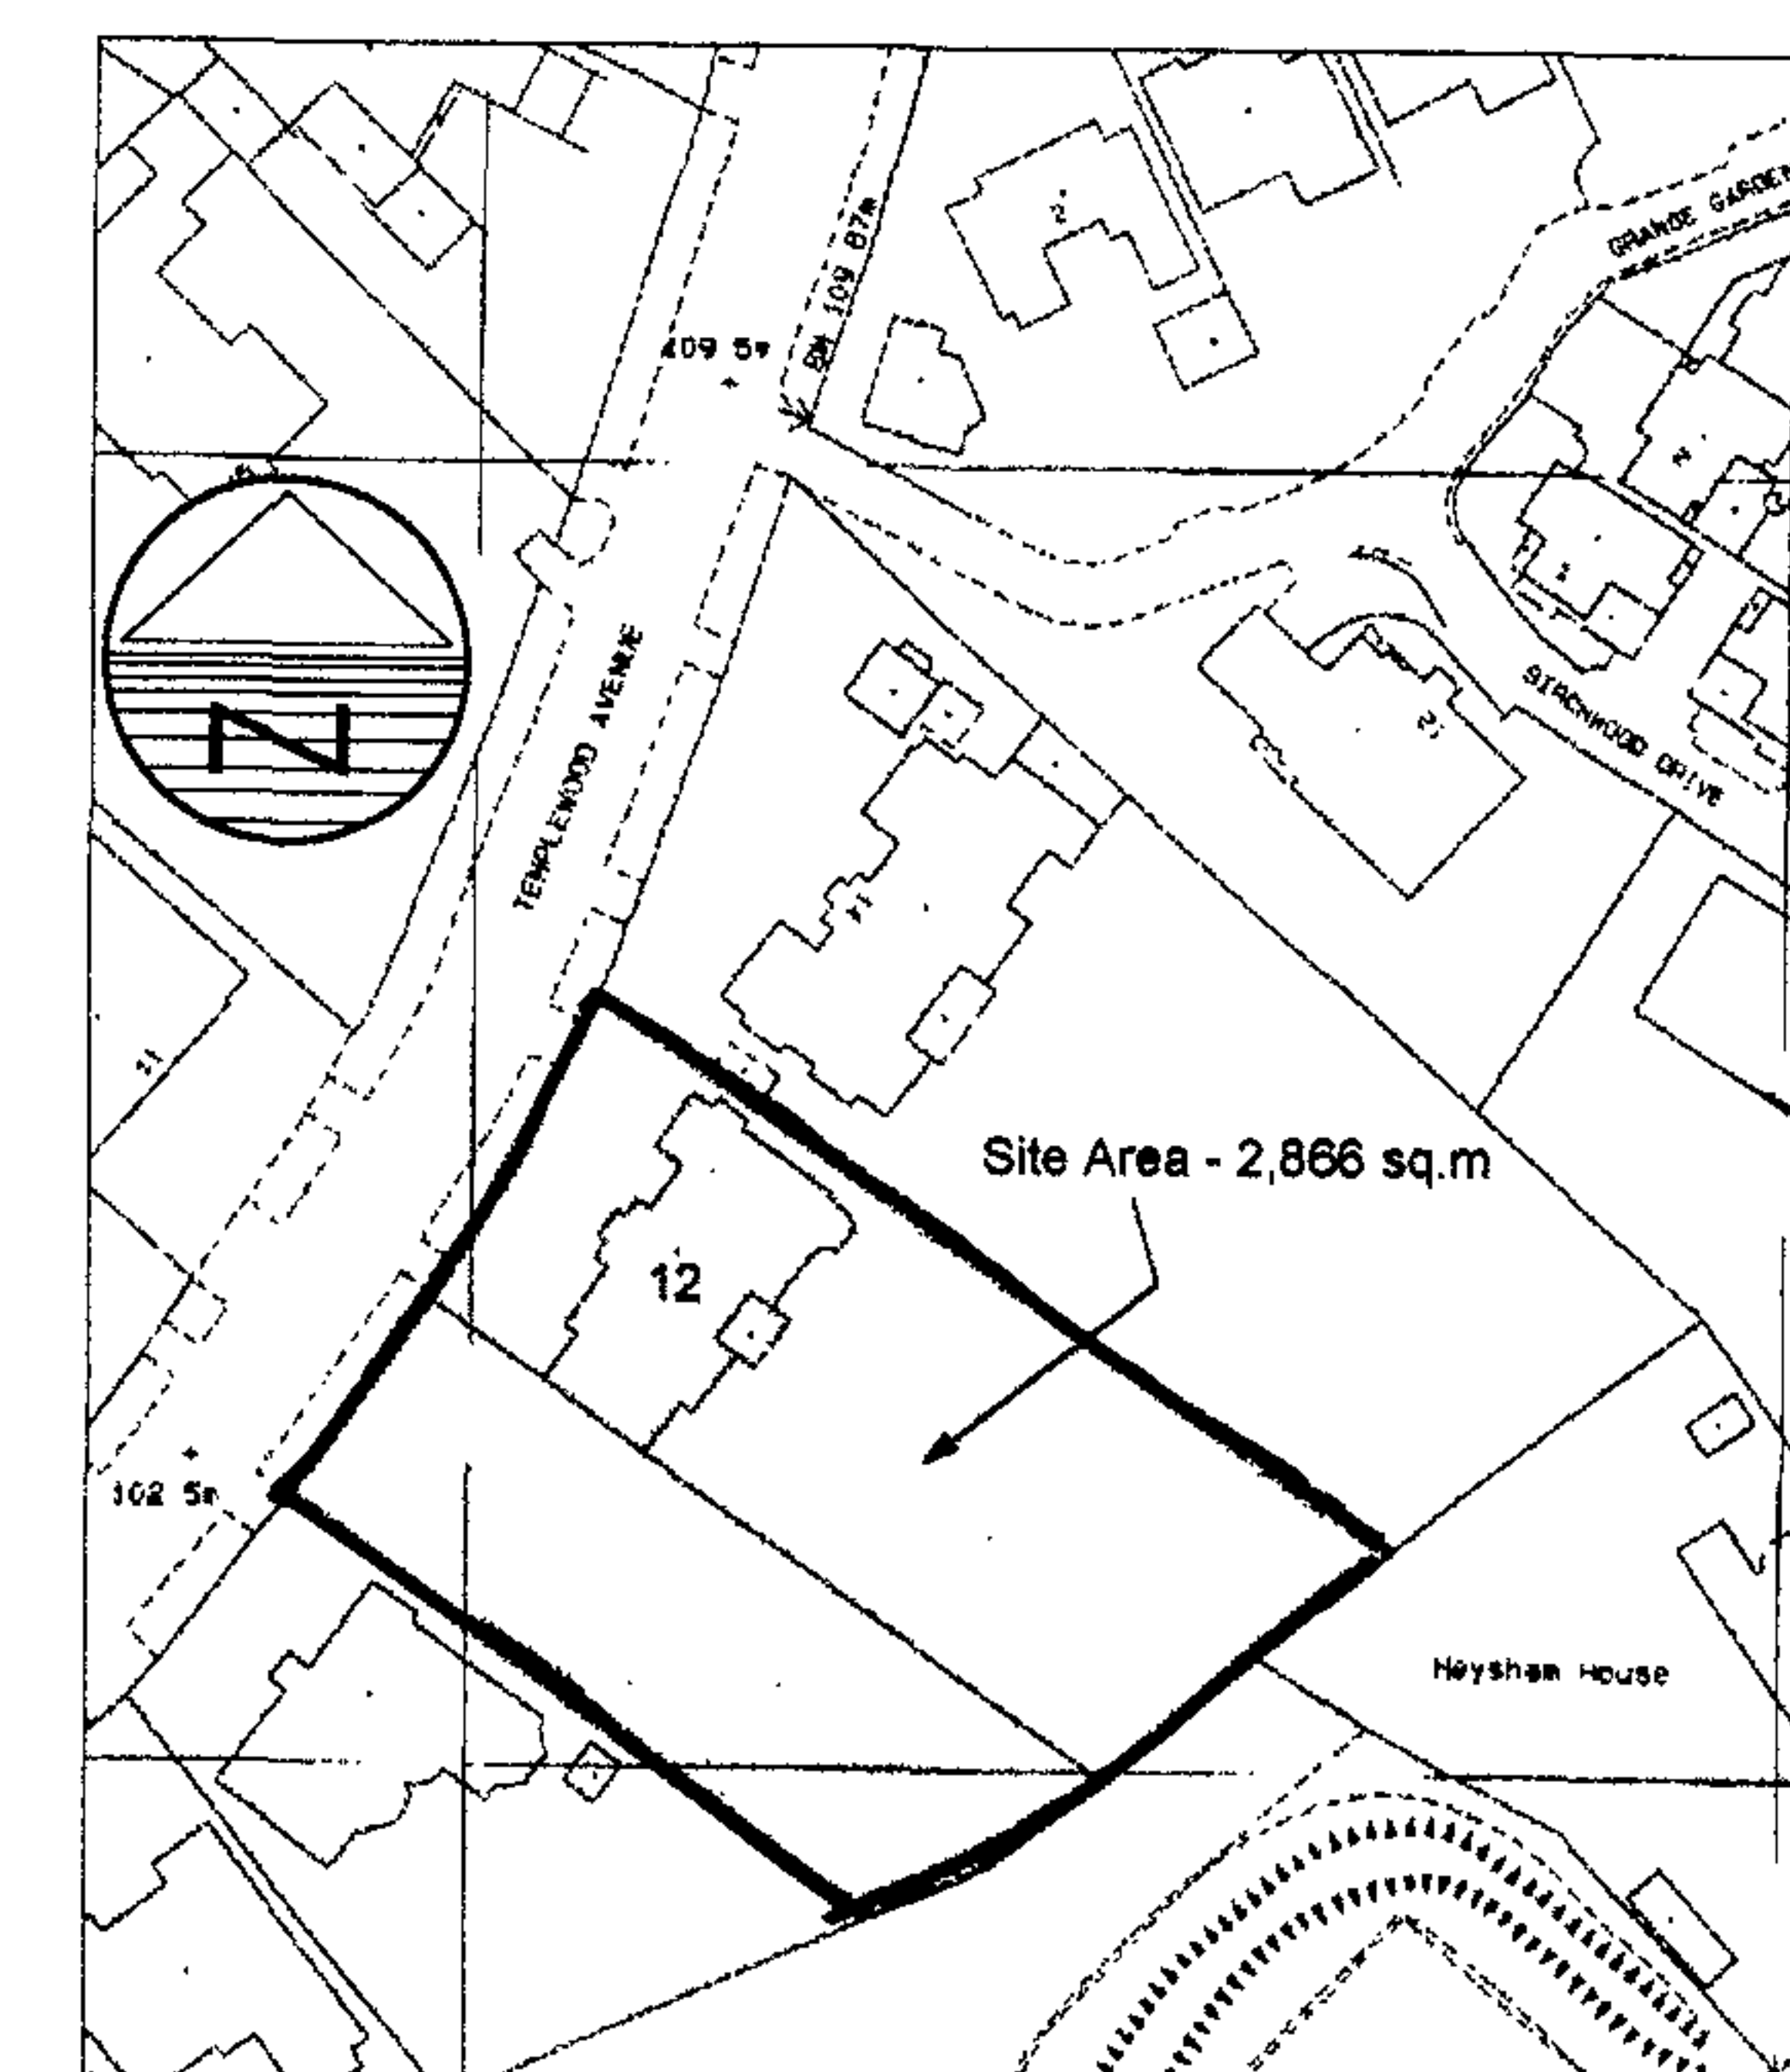

Location Plan

1:1250