
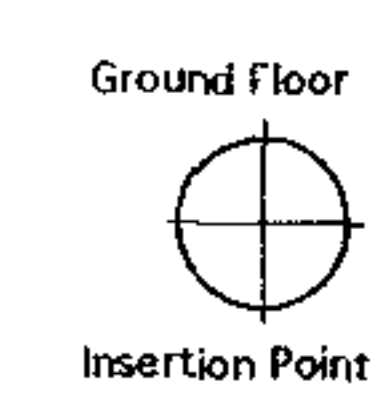
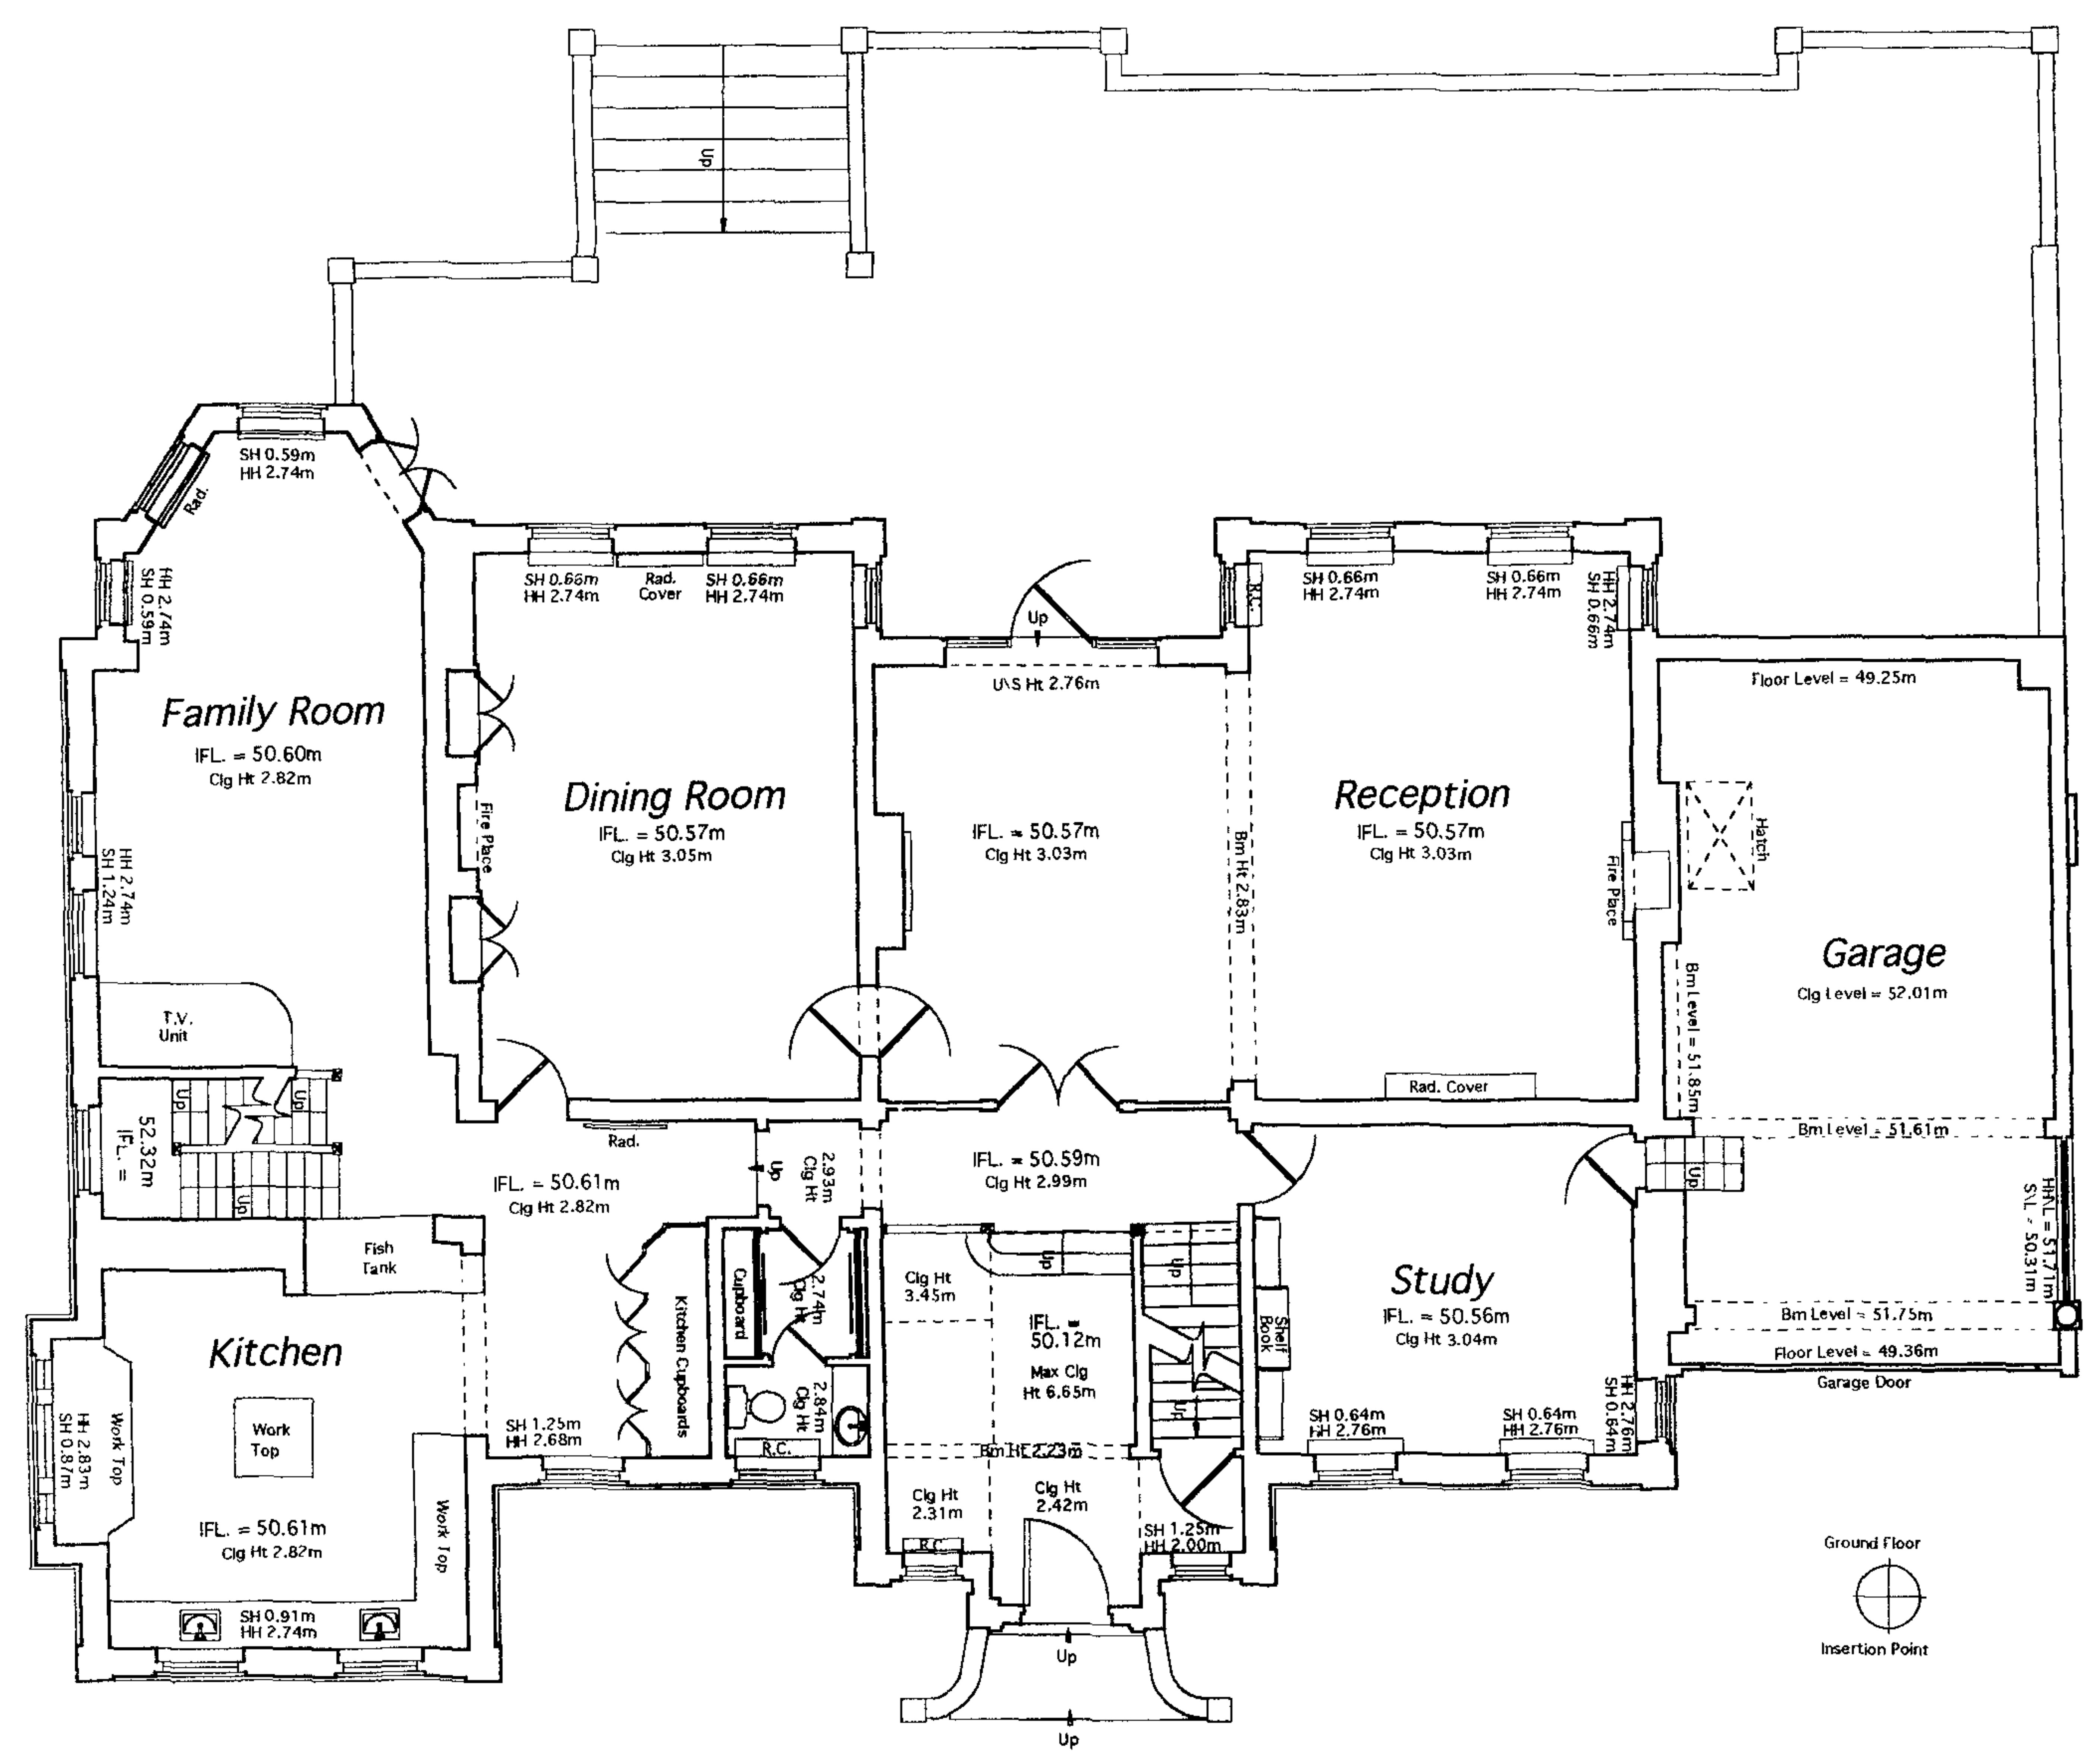
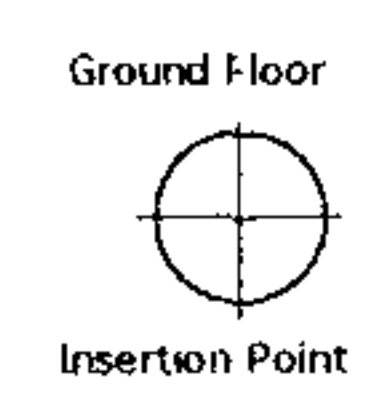
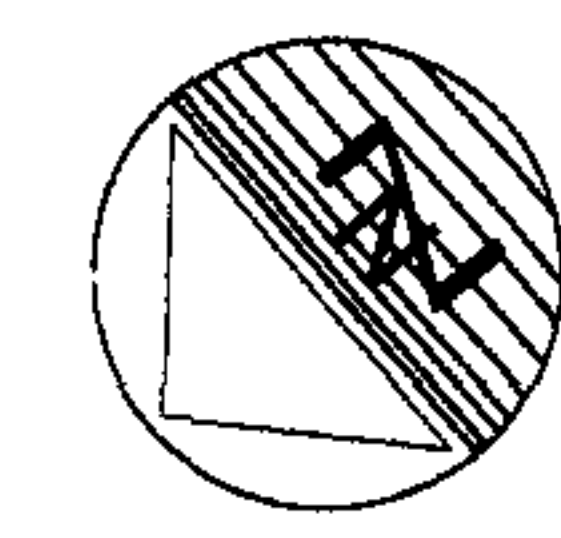


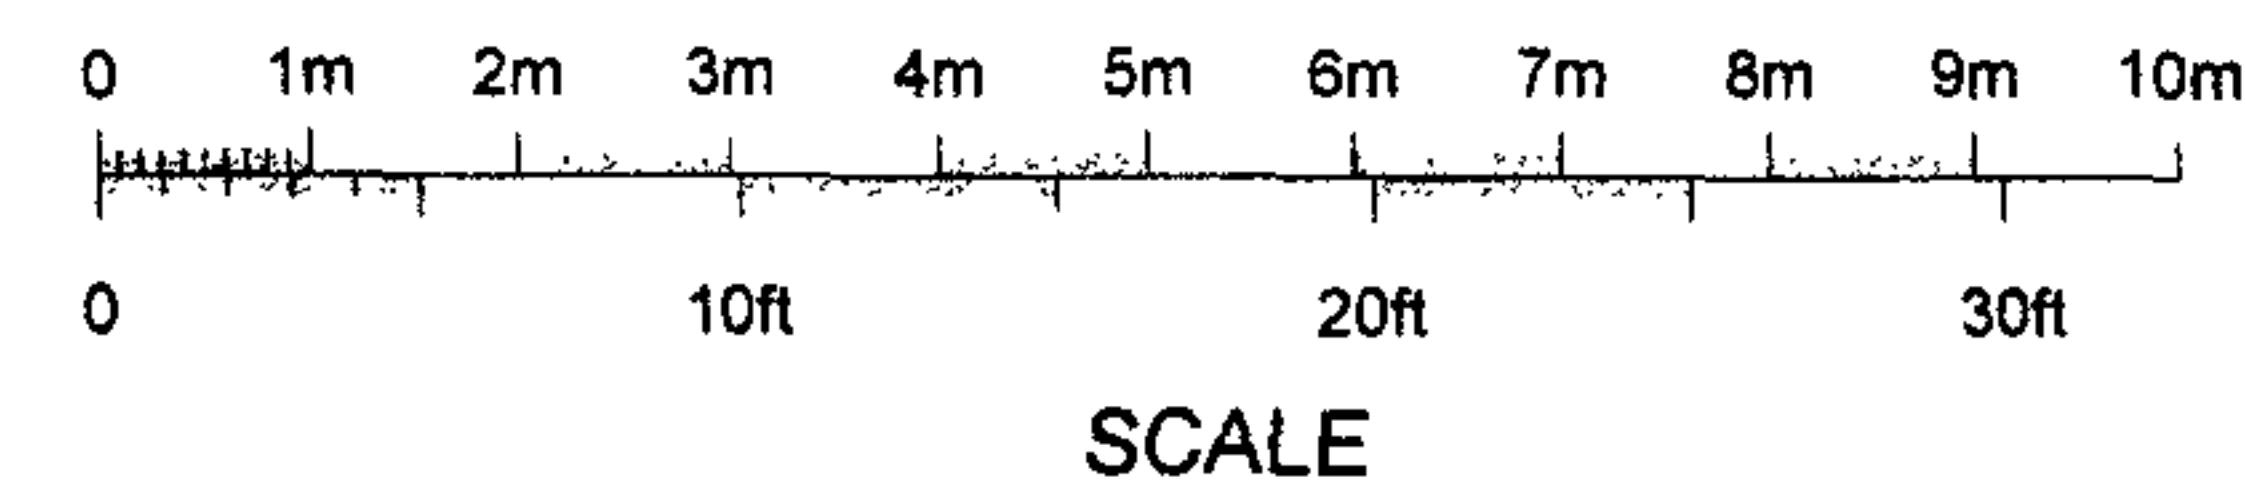

Level datum..... Stn 1 = 50.00m
Grid orientation..... Arbitrary North
Drawing number..... 10948_02
Our Job number..... 10948
Our Book number..... LA
Computer reference...
Your reference.....
Data verified by..... L. Allen
Data drawn by.....

NOTES
All dimensions are to be checked on site by the contractor before any work is commenced.
In the case of apparent discrepancy refer immediately to surveyors
The accuracy and completeness of the survey is dependent on the original brief
The type and extent of information and the survey accuracy will have been matched to the client's original requirements.
All later users must refer to Greenhatch Group Ltd before relying on this survey.
The detail of this survey was established for a brief, requiring a hardcopy at a scale of 1:100, it is therefore suitable for plotting or panning/designing at this scale or smaller.
© 2005 Greenhatch Group Ltd
All rights reserved

CLIENT
Brod Wight Architects

PROJECT
**12 Templewood Ave
Hampstead
London NW3 7XA**

TITLE
Ground Floor Plan

SCALE
1:100
DATE
Jan 06

DRAWING NUMBER
967/S04

greenhatch group
Building Surveys

Rowan House
Duffield Road
Little Eaton
Derby
DE21 5DR
Tel (01332) 830044 Fax (01332) 830055
Email : admin@greenhatch-group.co.uk