



Second Floor
Insertion Point


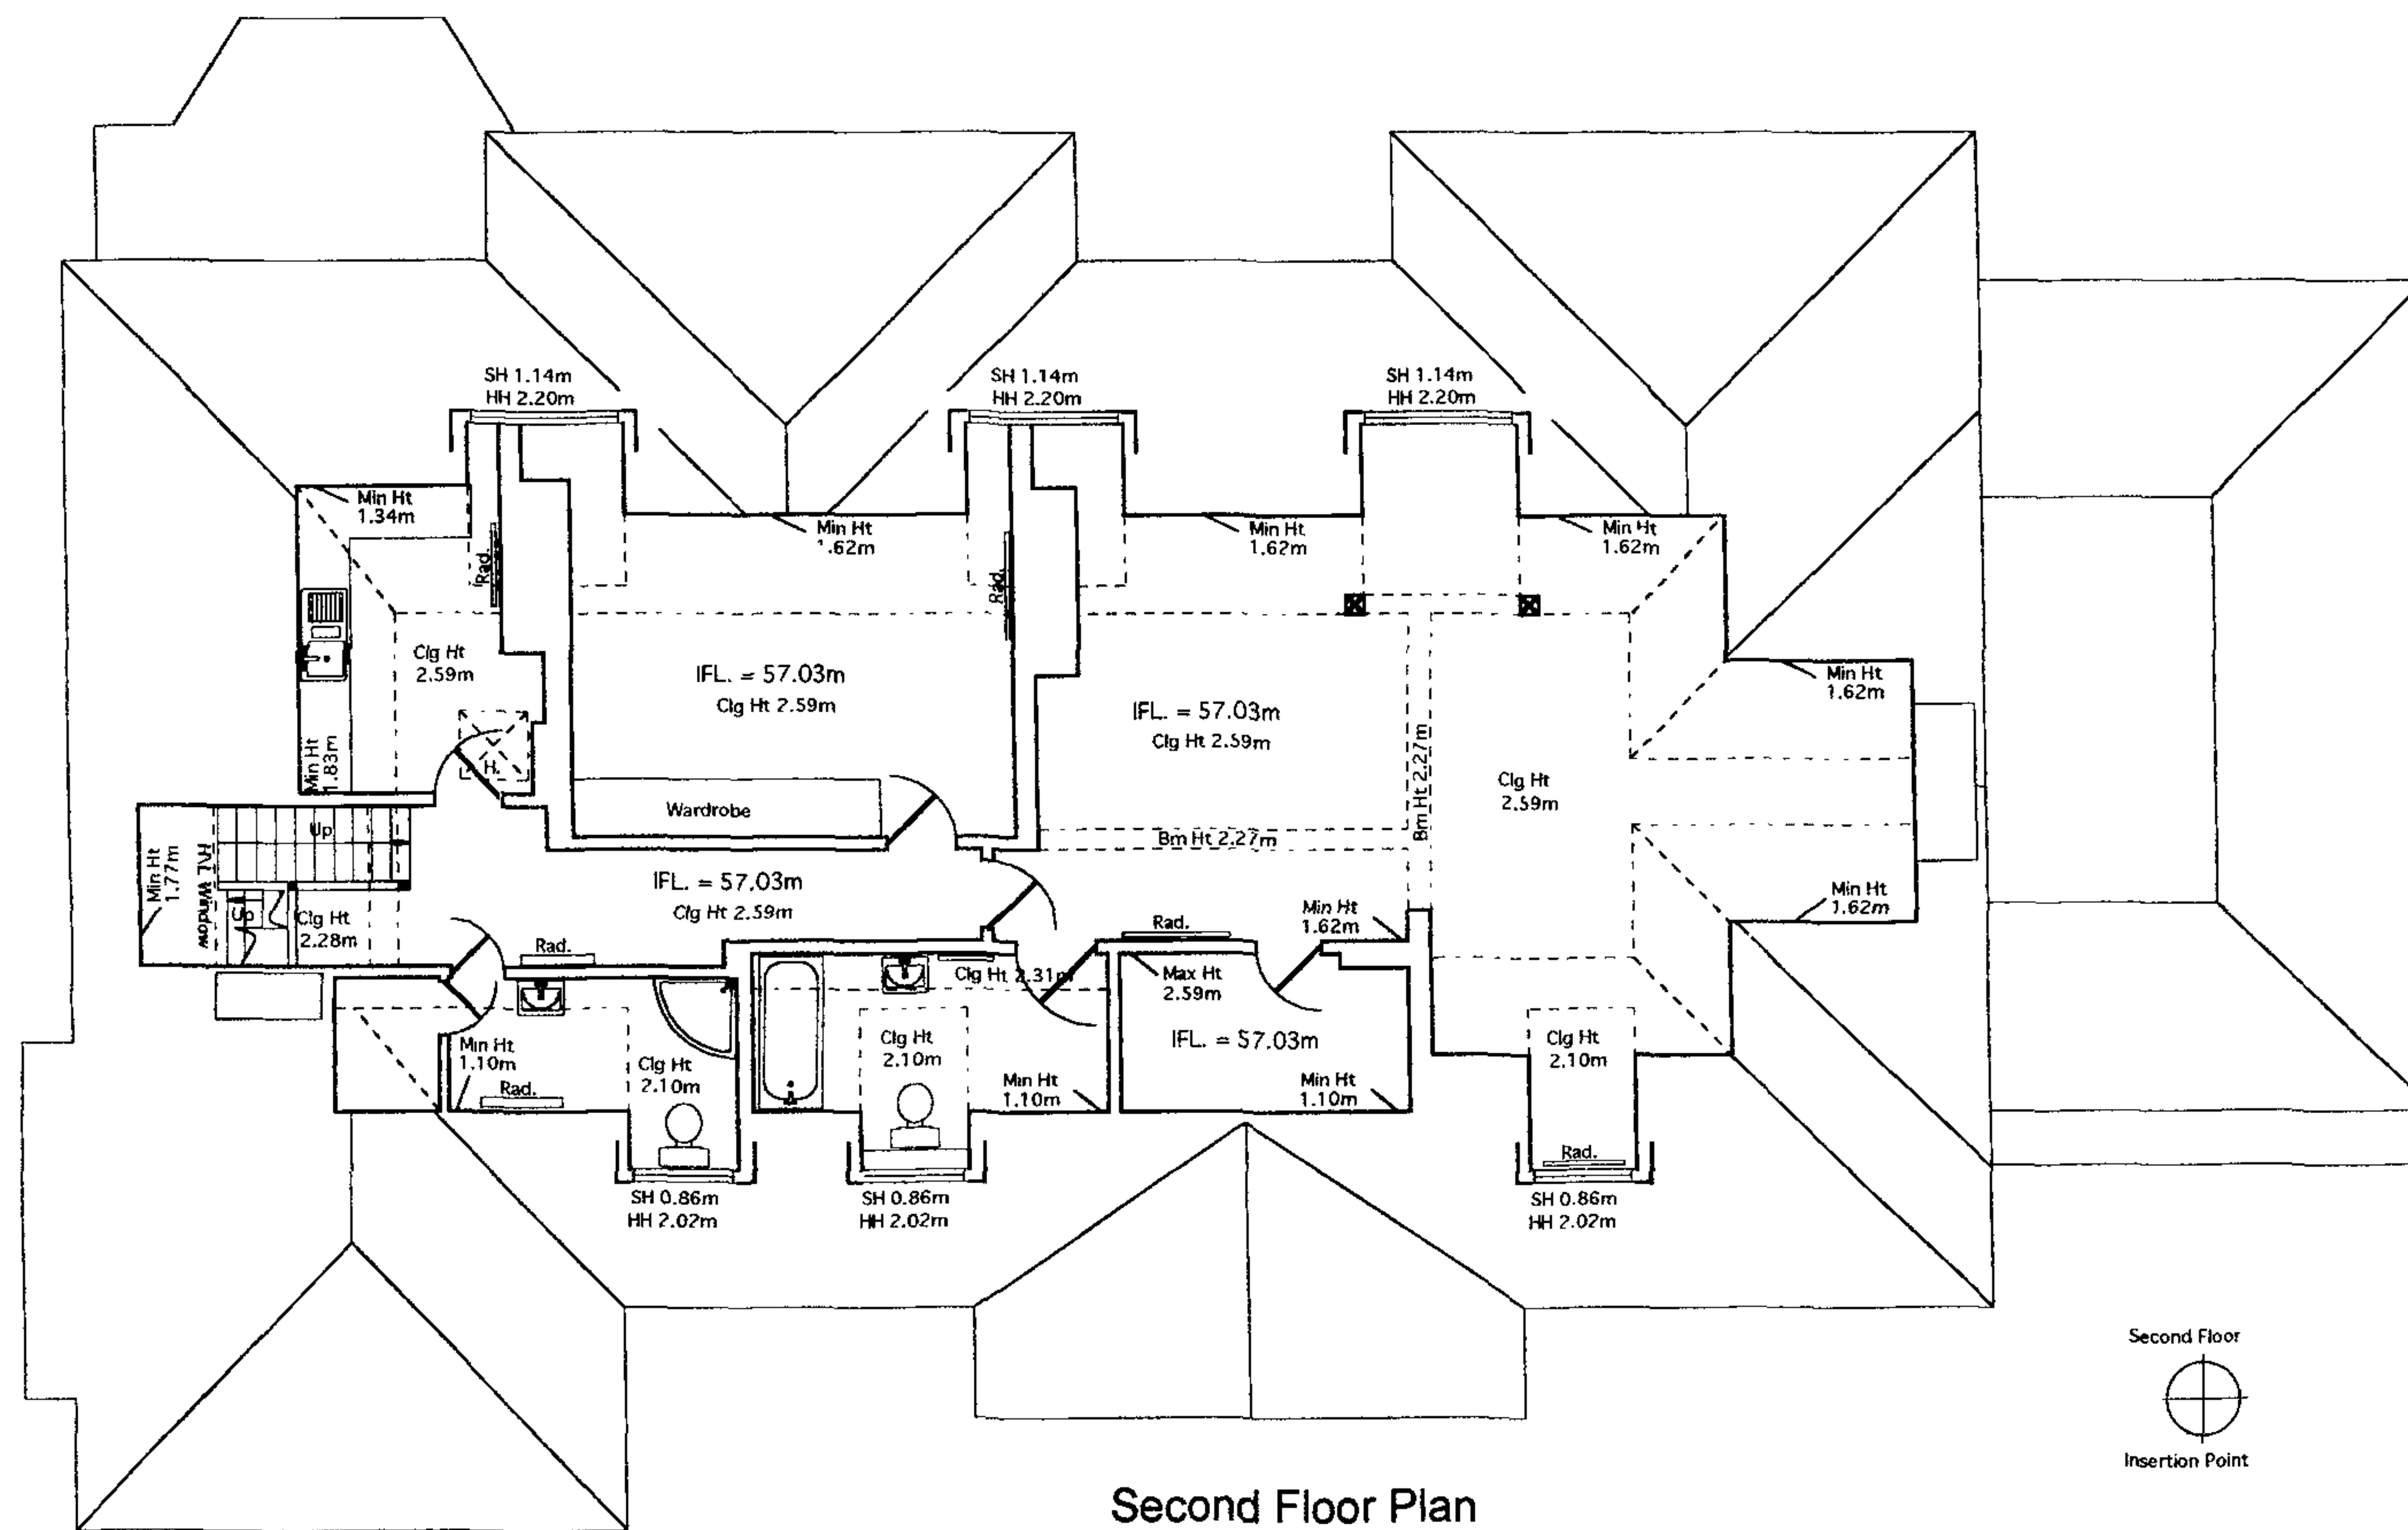


Second Floor
Insertion Point

First Floor
Insertion Point

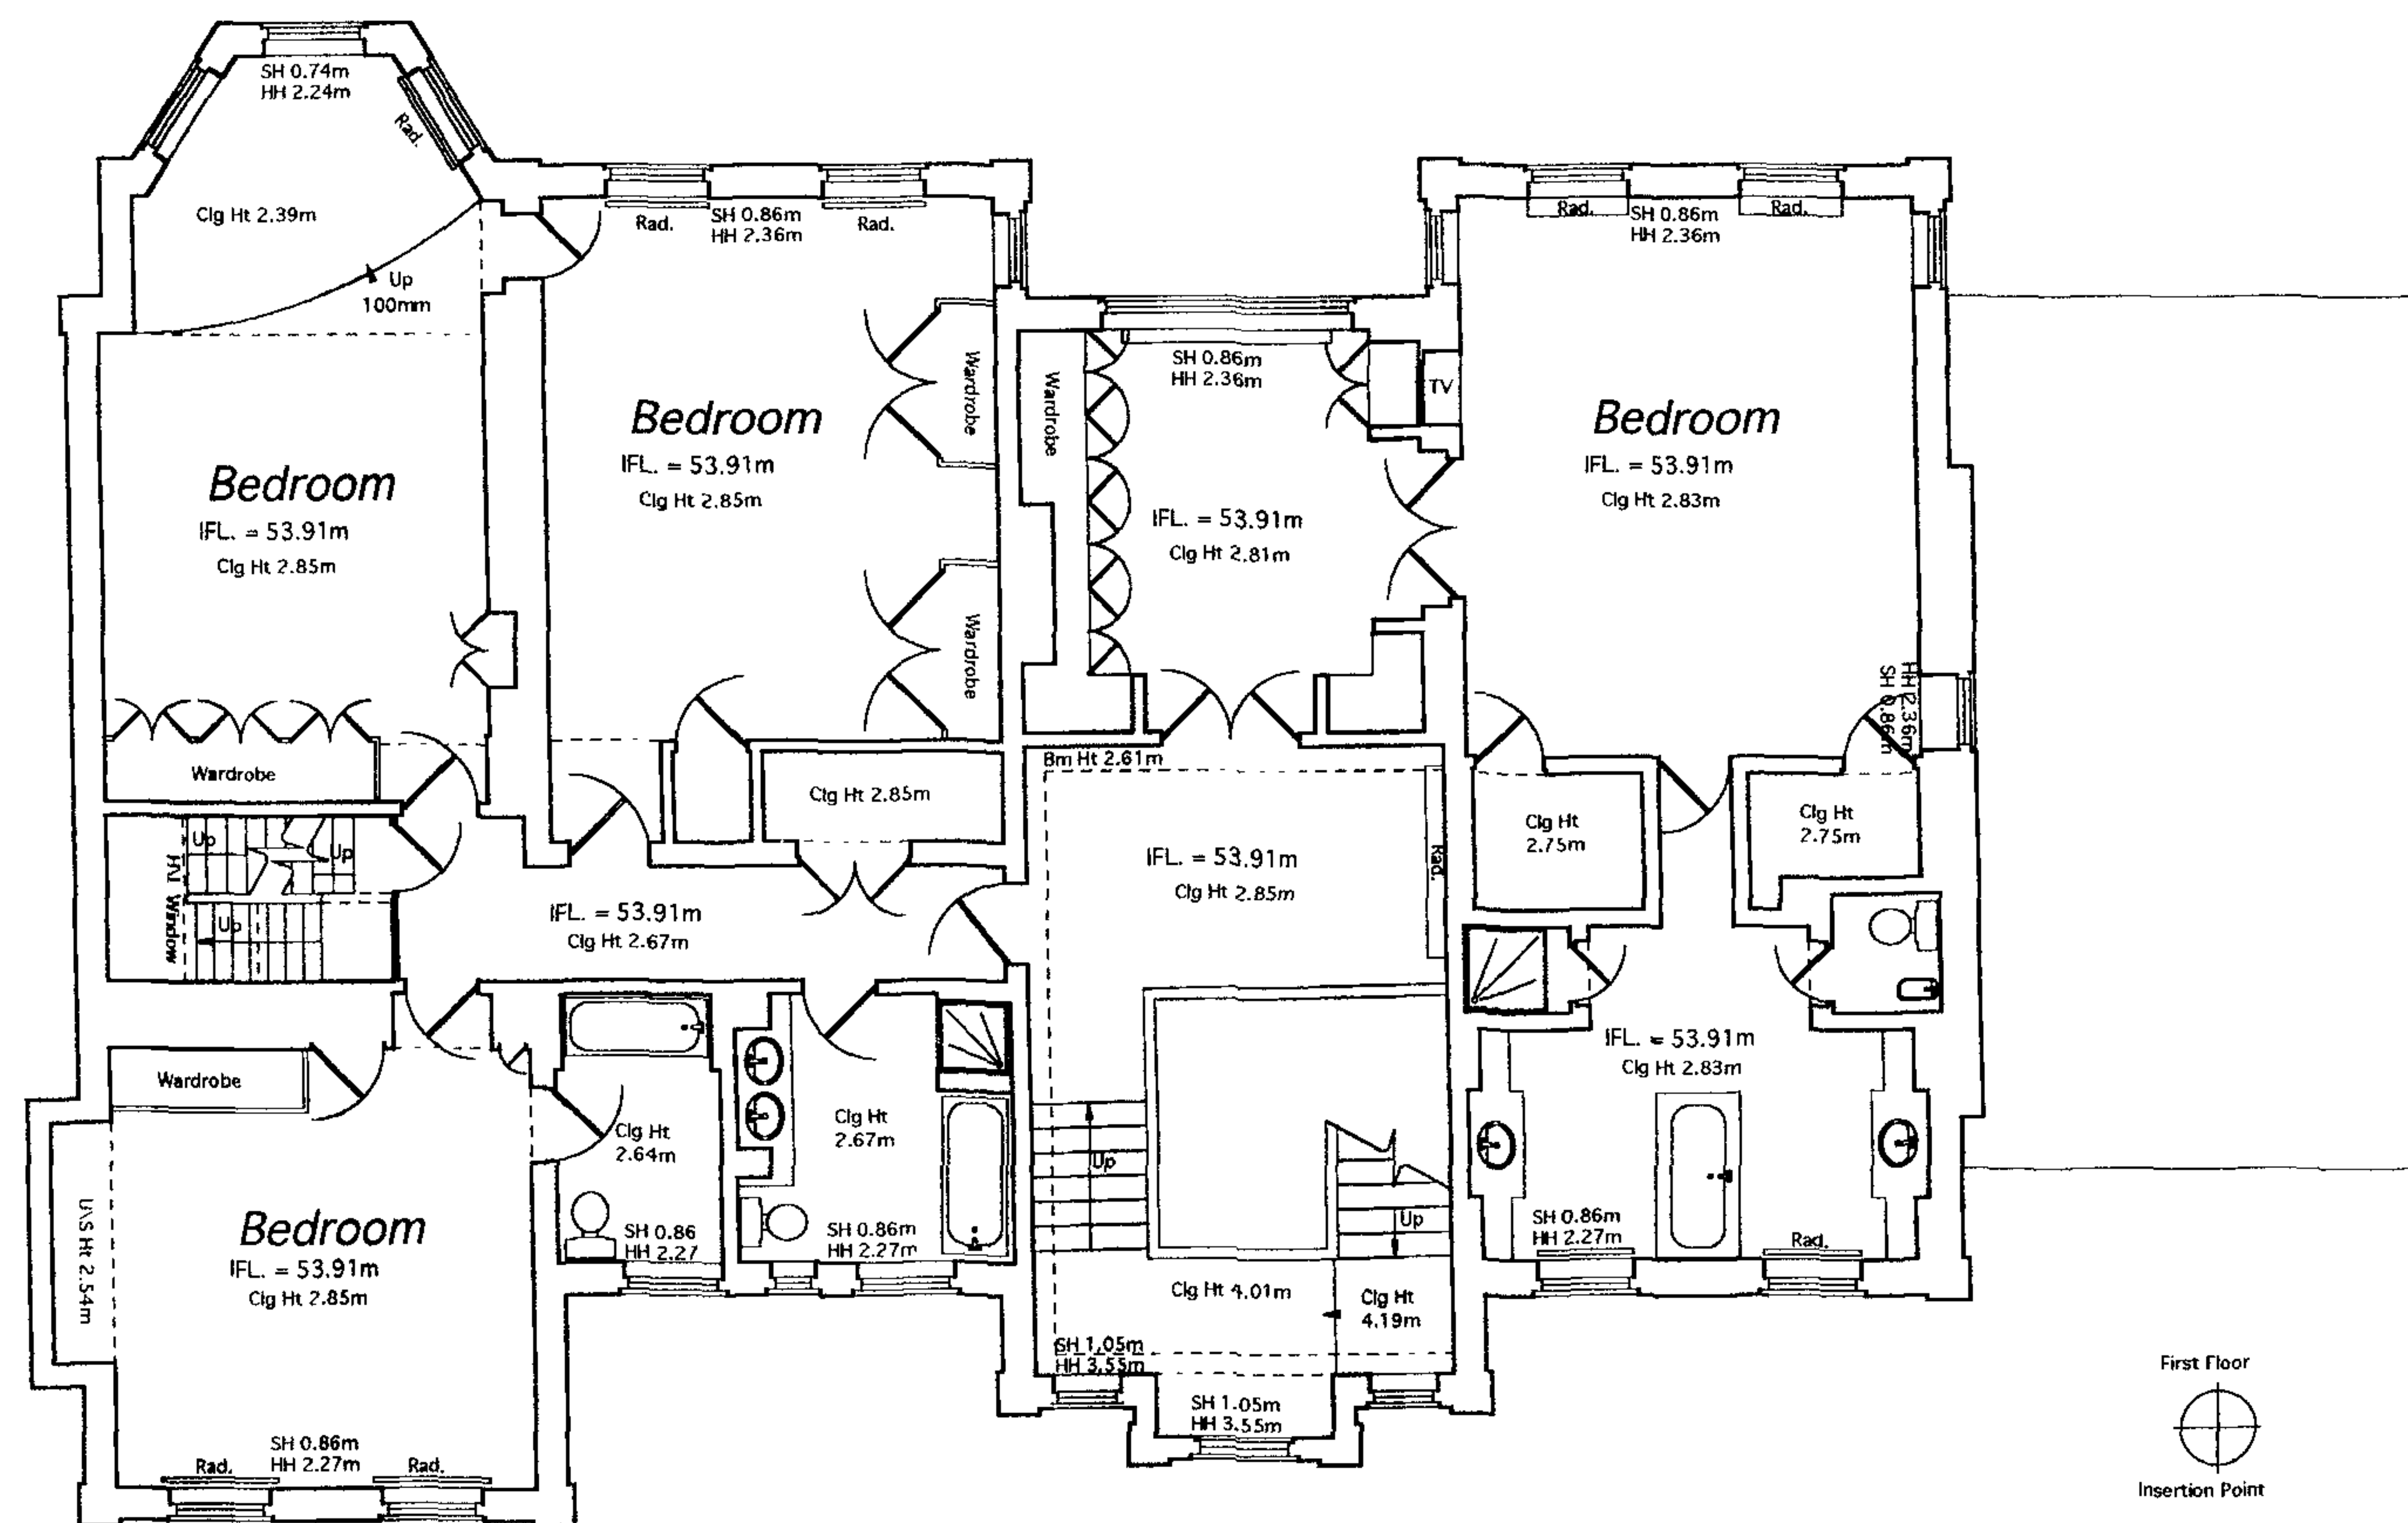

First Floor
Insertion Point

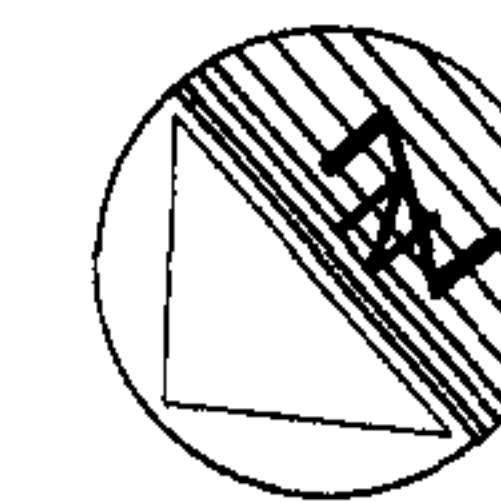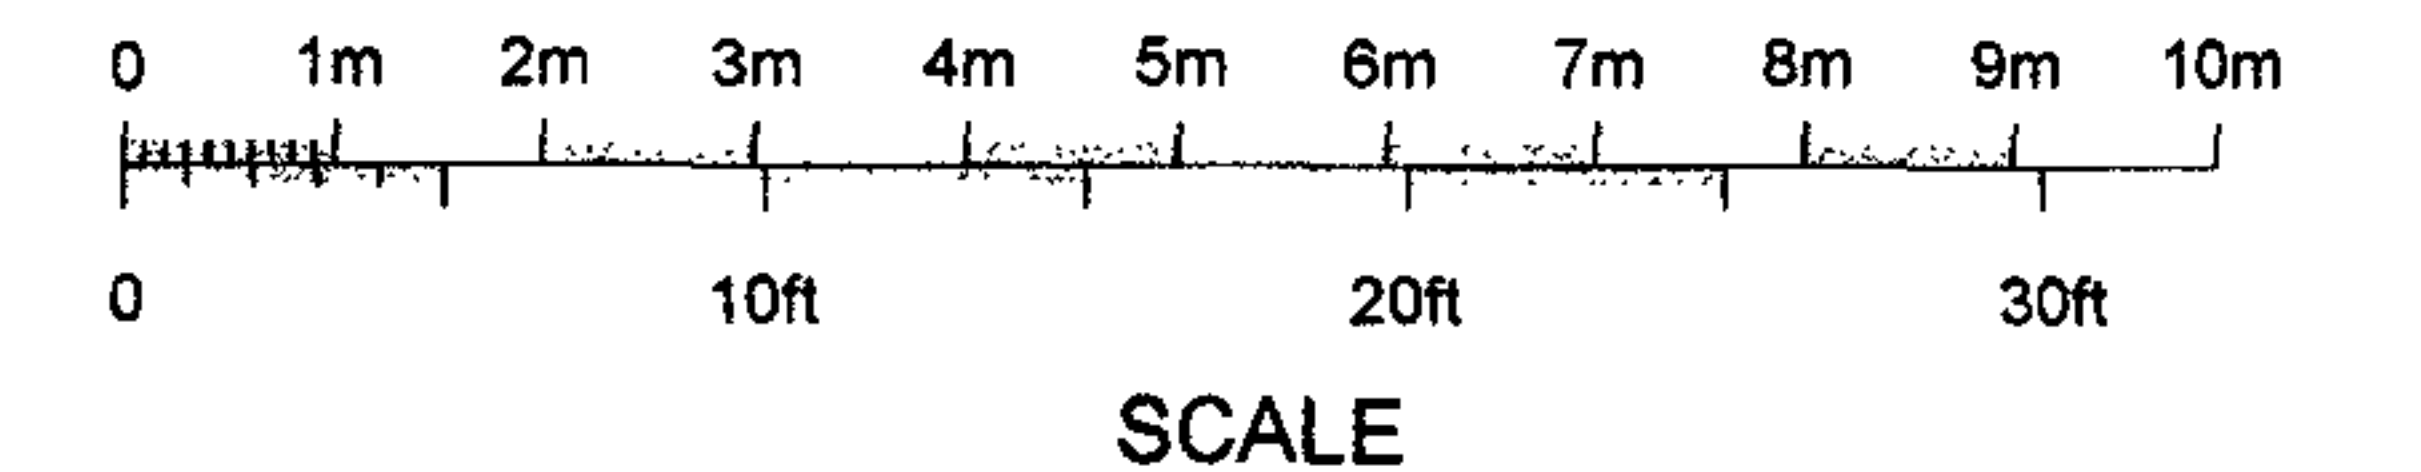

Level datum..... Stn 1 = 50.00m
Grid orientation..... Arbitrary North
Drawing number..... 10948_02
Our Job number..... 10948
Our Book number..... LA
Computer reference.....
Your reference.....
Data verified by..... L. Allen
Data drawn by.....

NOTES

All dimensions are to be checked on site by the contractor before any work is commenced.

In the case of apparent discrepancy refer immediately to surveyors.

The accuracy and completeness of the survey is dependent on the original brief.

The type and extent of information and the survey accuracy will have been matched to the client's original requirements.

All later users must refer to Greenhatch Group Ltd before relying on the survey.

The detail of this survey was established for a brief, requiring a hardcopy at a scale of 1:100. It is therefore suitable for plotting or planning/designing at the scale or smaller.

© 2005
Greenhatch Group Ltd
All rights reserved

CLIENT

Brod Wight
Architects

PROJECT

12 Templewood Ave
Hampstead
London NW3 7XA

TITLE

1st & 2nd Floor Plans

SCALE

1:100

DATE

Jan 06

DRAWING NUMBER

967/S05

greenhatch
group

Building Surveys

Rowan House
Duffield Road
Little Eaton
Derby
DE21 5DR

Tel (01332) 830044 Fax (01332) 830055
Email : admin@greenhatch-group.co.uk

26 MAR 2007