


ALL DIMENSIONS TO BE VERIFIED ON SITE BEFORE COMMENCING ANY WORK OR MAKING SHOP DRAWINGS
NO DIMENSIONS ARE TO BE SCALED FROM THIS DRAWING

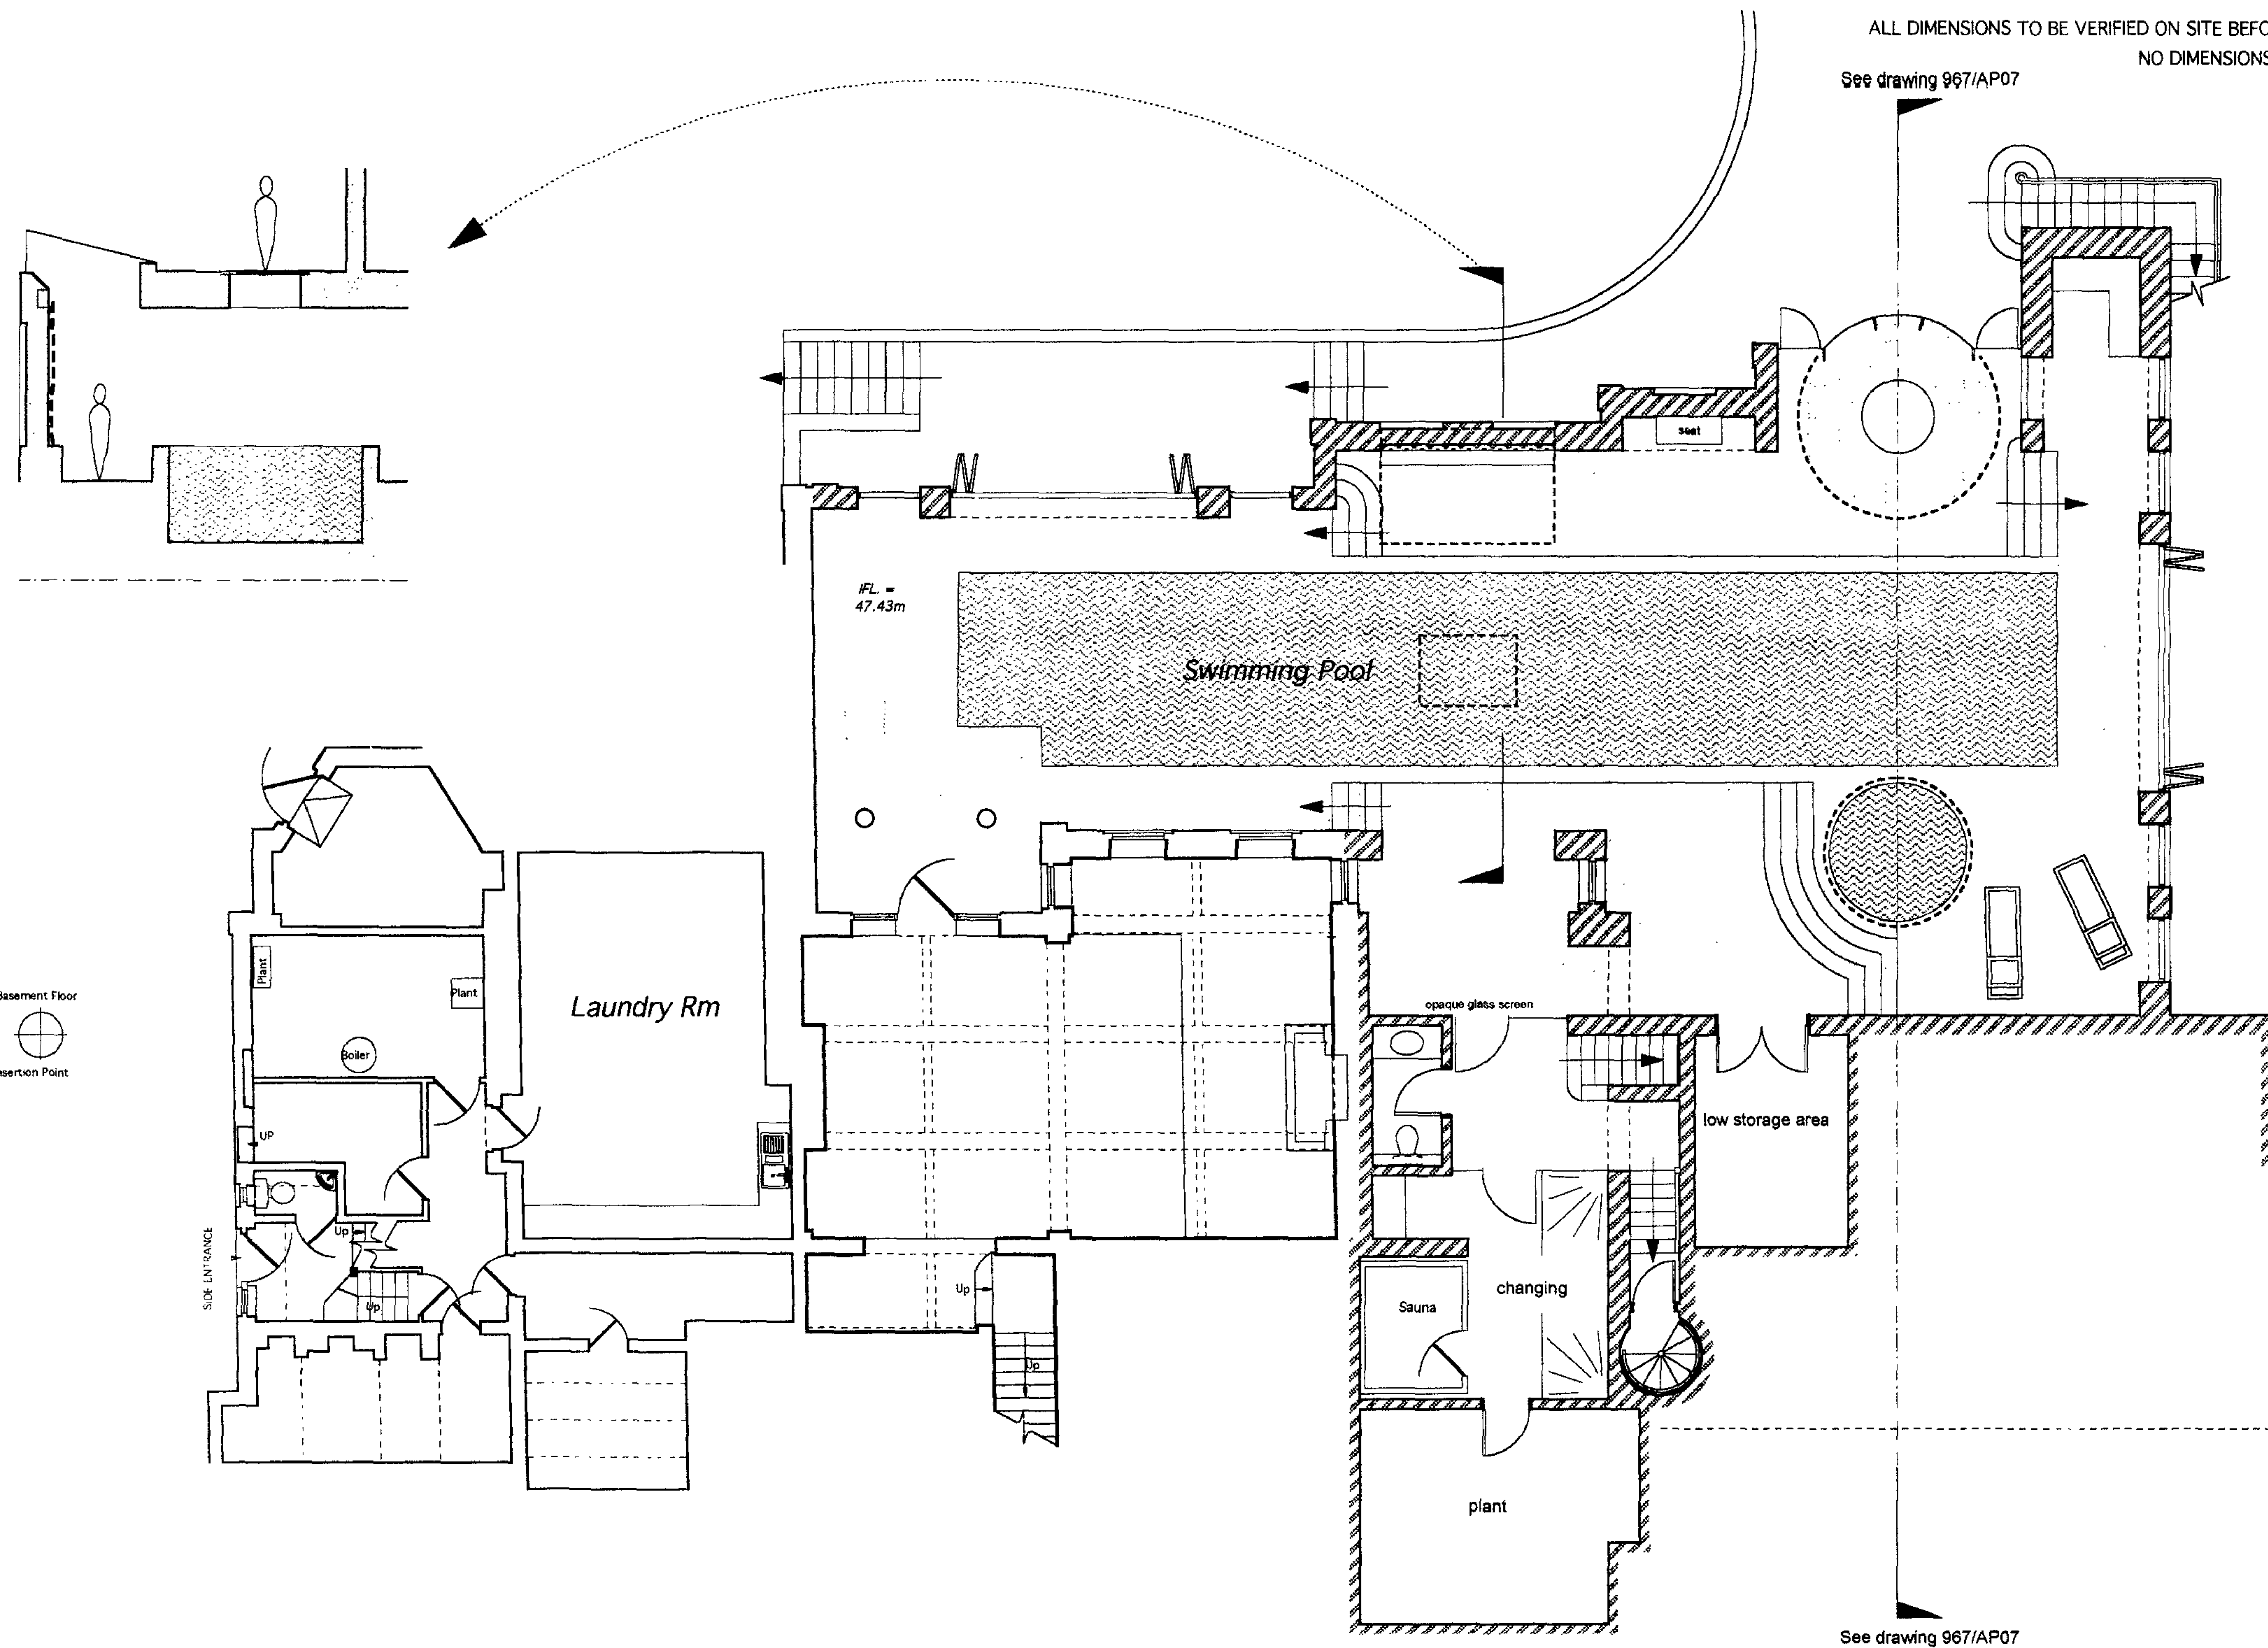

Basement Floor
Insertion Point

0 1m 2m 3m 4m 5m 6m 7m 8m 9m 10m
0 10ft 20ft 30ft
SCALE

26 MAR 2007

Brod Wight
ARCHITECTS

TEL 020 7722 0810 FAX 020 7722 0939 E MAIL office@brodwight.co.uk WEB www.brodwight.co.uk
75 Haverstock Hill London NW3 4SL

12 TEMPLEWOOD AVENUE, HAMPSTEAD, LONDON NW3

BASEMENT FLOOR PLAN

967/AP03

Date March 2007 Scale 1:100 This drawing is copyright Revisions