


GARDEN

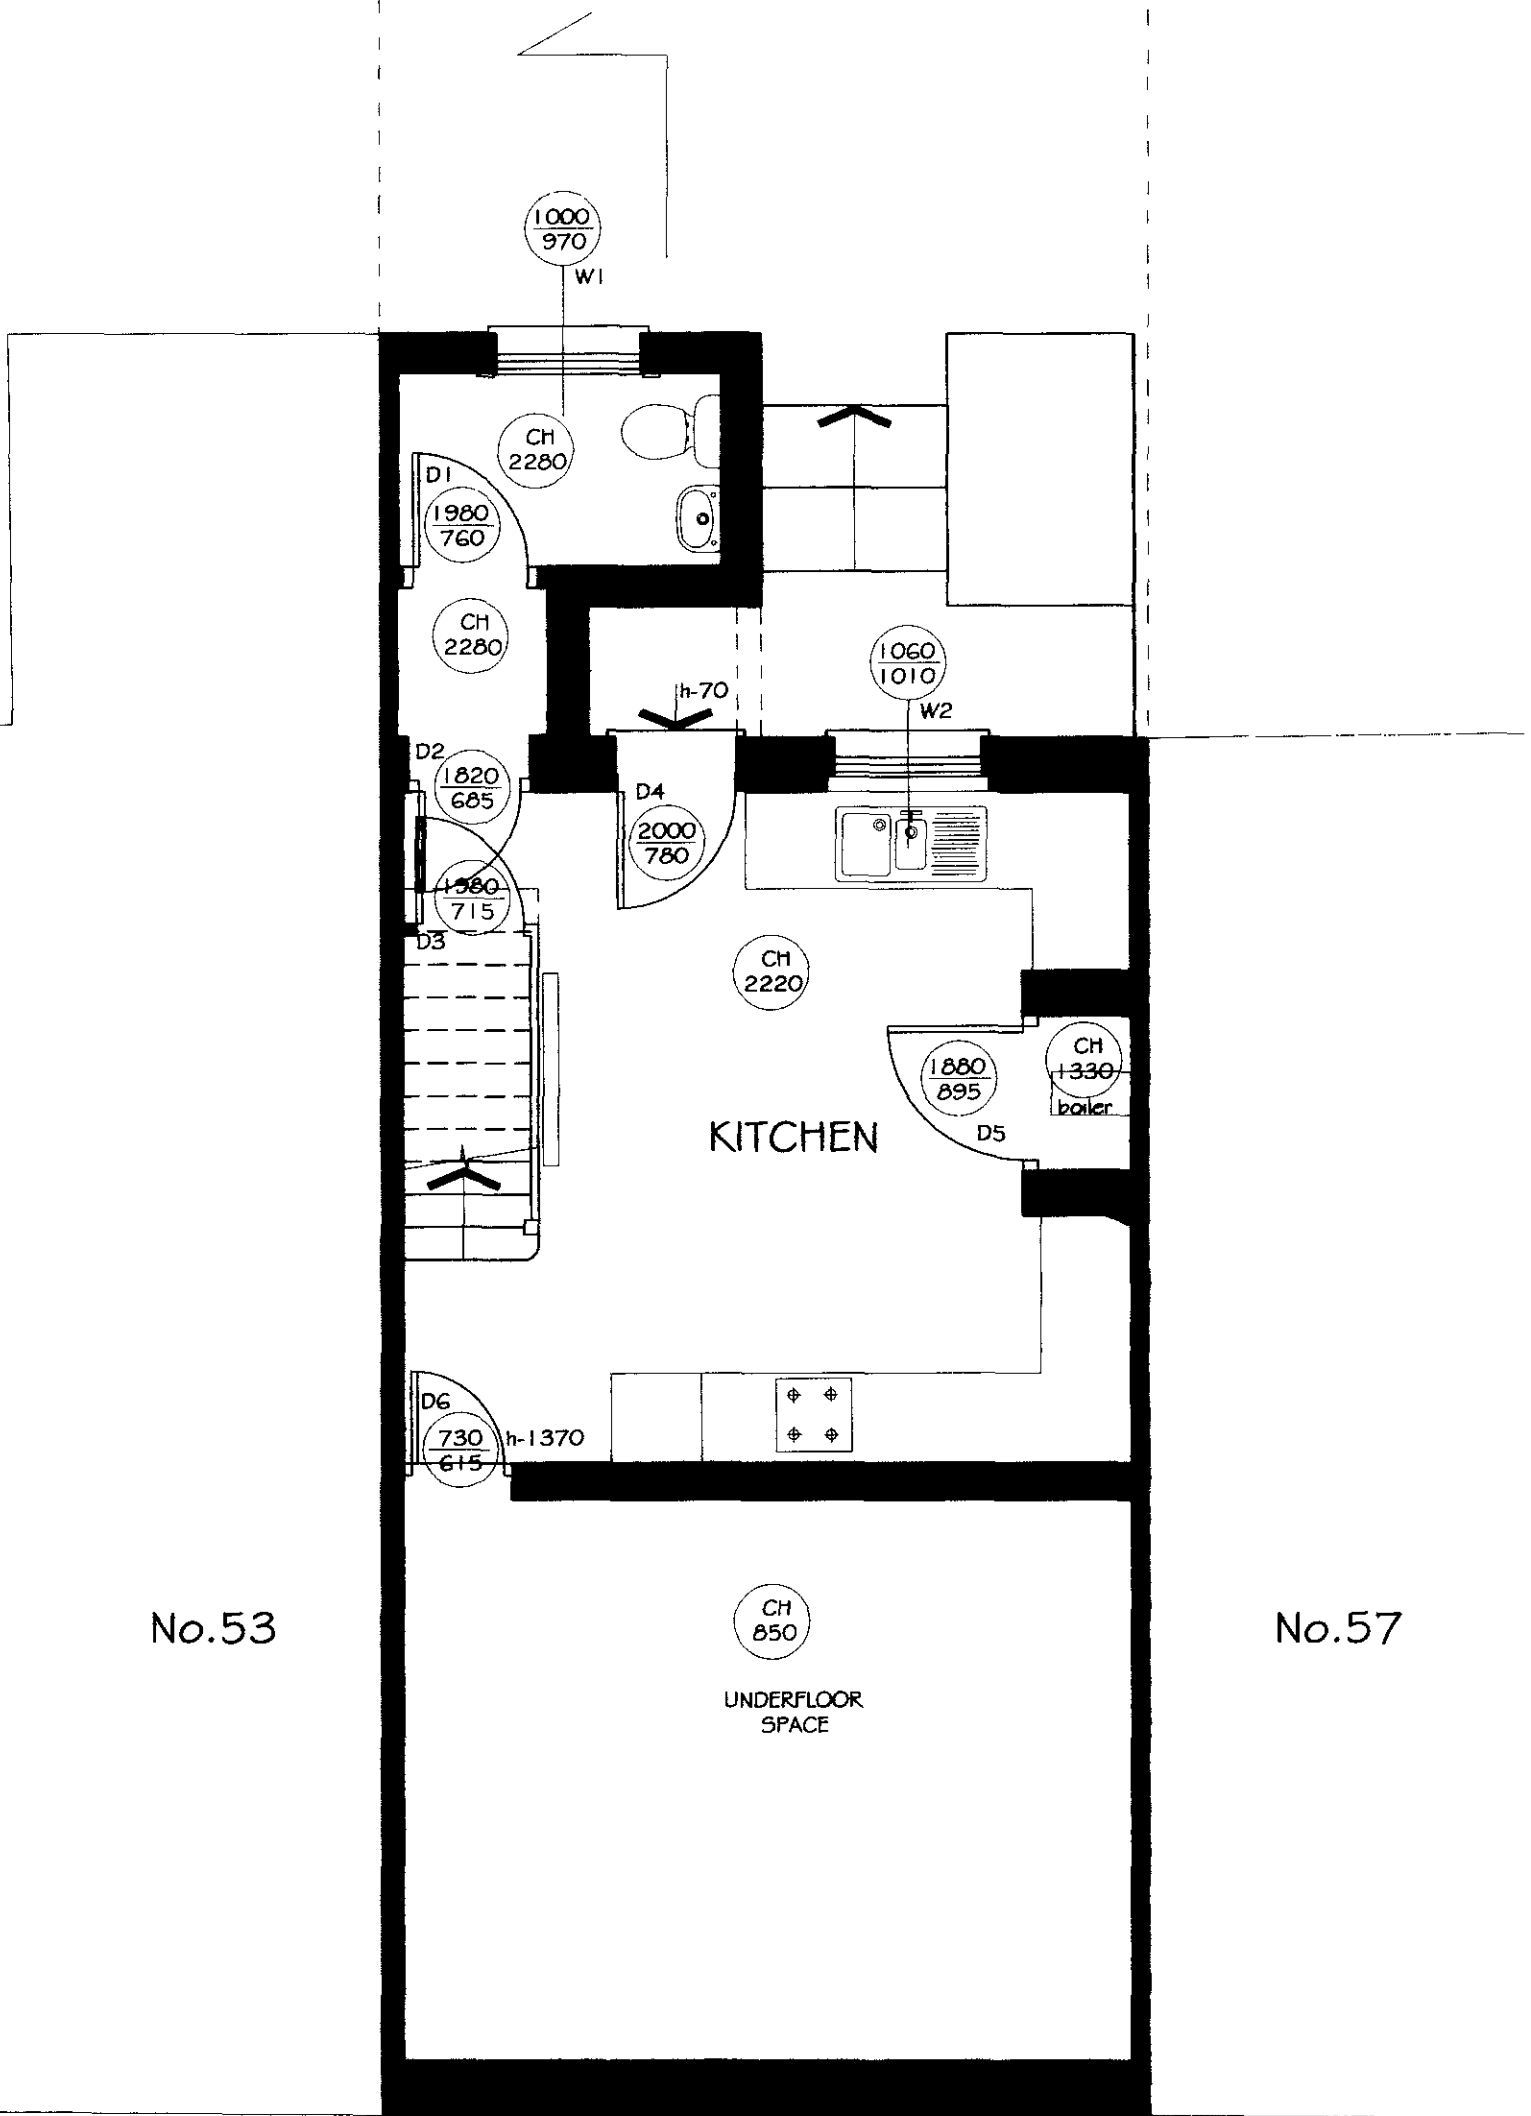

No.53

No.57

26 MAR 2007

REVISIONS:

PROJECT:
55 PLATT'S LANE
LONDON NW3 7NL

Scale:
1: 50 @ A3

Date:
12.03.07

DRAWING TITLE:
LOWER GROUND FLOOR PLAN
as Existing

Dwg No:
PL-EX1

Rev:

KASIA WHITFIELD
Design Consultant

Tel: 020 75869624
Mob: 07985 035333
email: Kasia_Whitfield@hotmail.com