


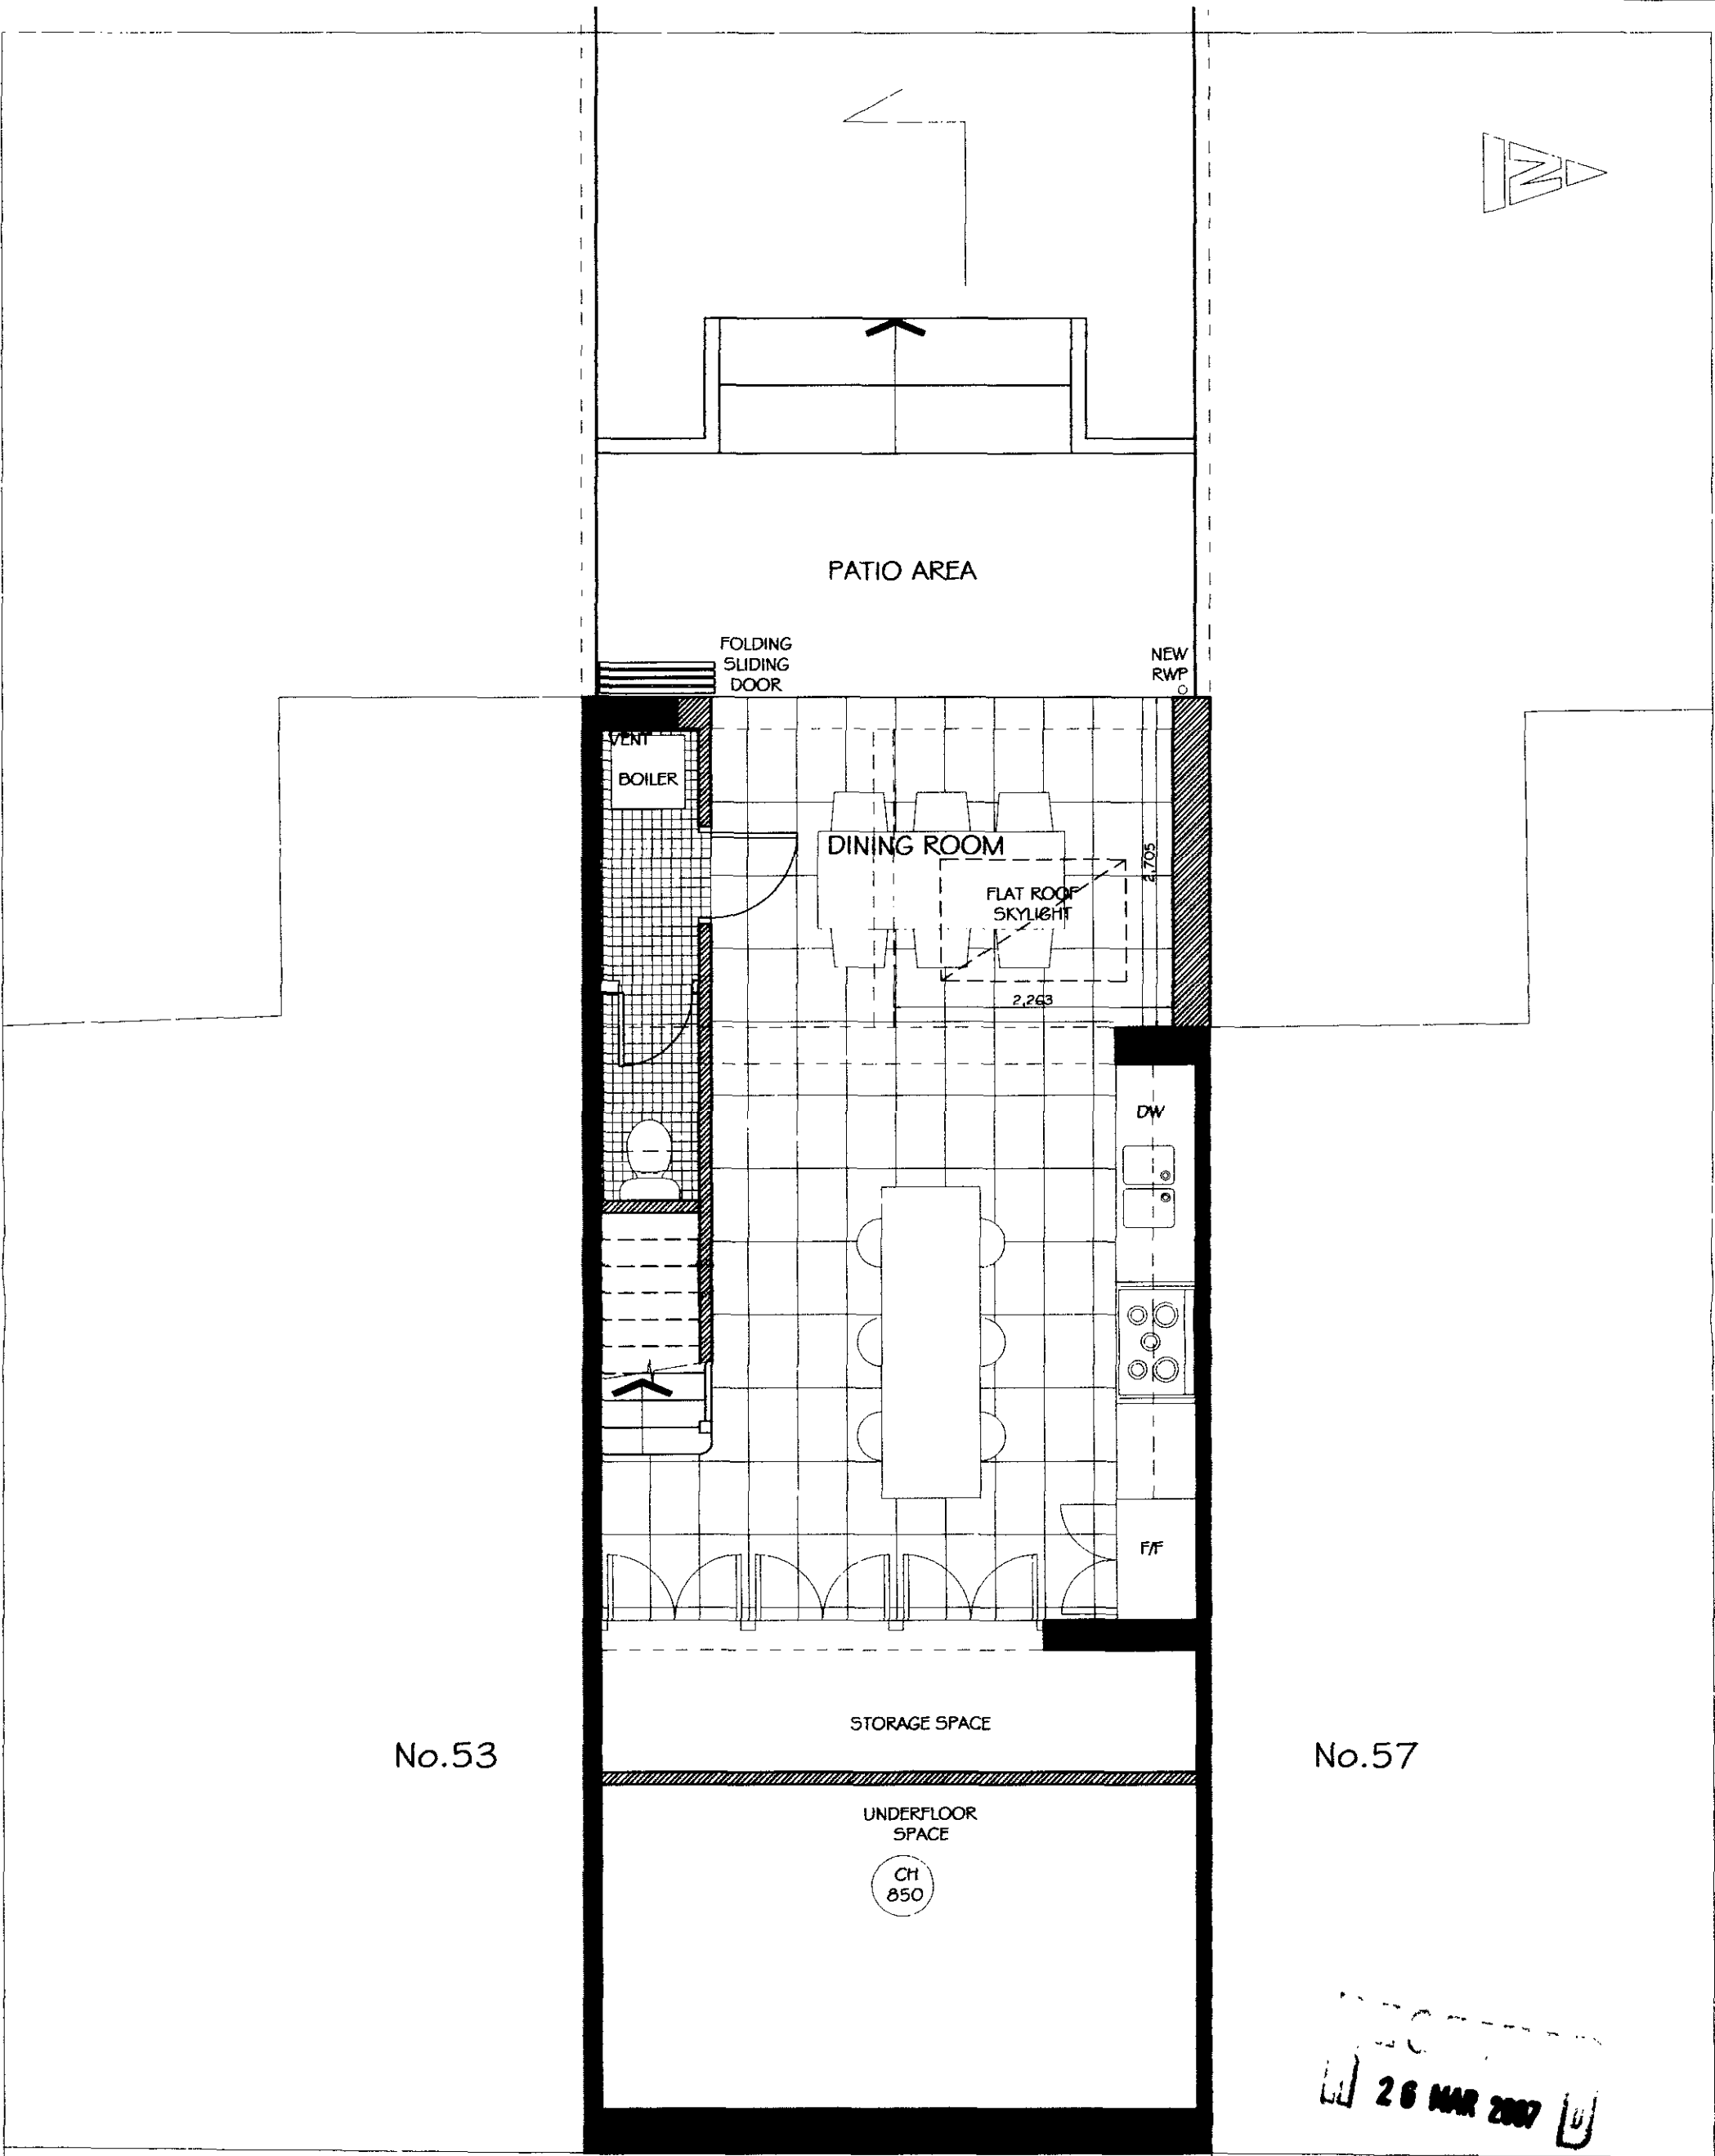

NOTES:	REVISIONS:	PROJECT: 55 PLATT'S LANE LONDON NW3 7NL	Scale: 1: 50 @ A3	Date: 12.03.07	KASIA WHITFIELD Design Consultant Tel: 020 75869624 Mob: 07985 035333 email: Kasia_Whitfield@hotmail.com
		DRAWING TITLE: LOWER GROUND FLOOR PLAN as Proposed	Dwg No: PL-PP I	Rev:	