



No.57

new folding sliding  
doors- slim frame  
aluminium


No.55

No.53

Full Planning  
Permission  
2005/4777/P for  
rear extension at  
2nd floor level


all new walls to be  
rendered & painted  
white to match  
existing

FLAT ROOF over  
2nd floor extension  
all coping details to  
match existing

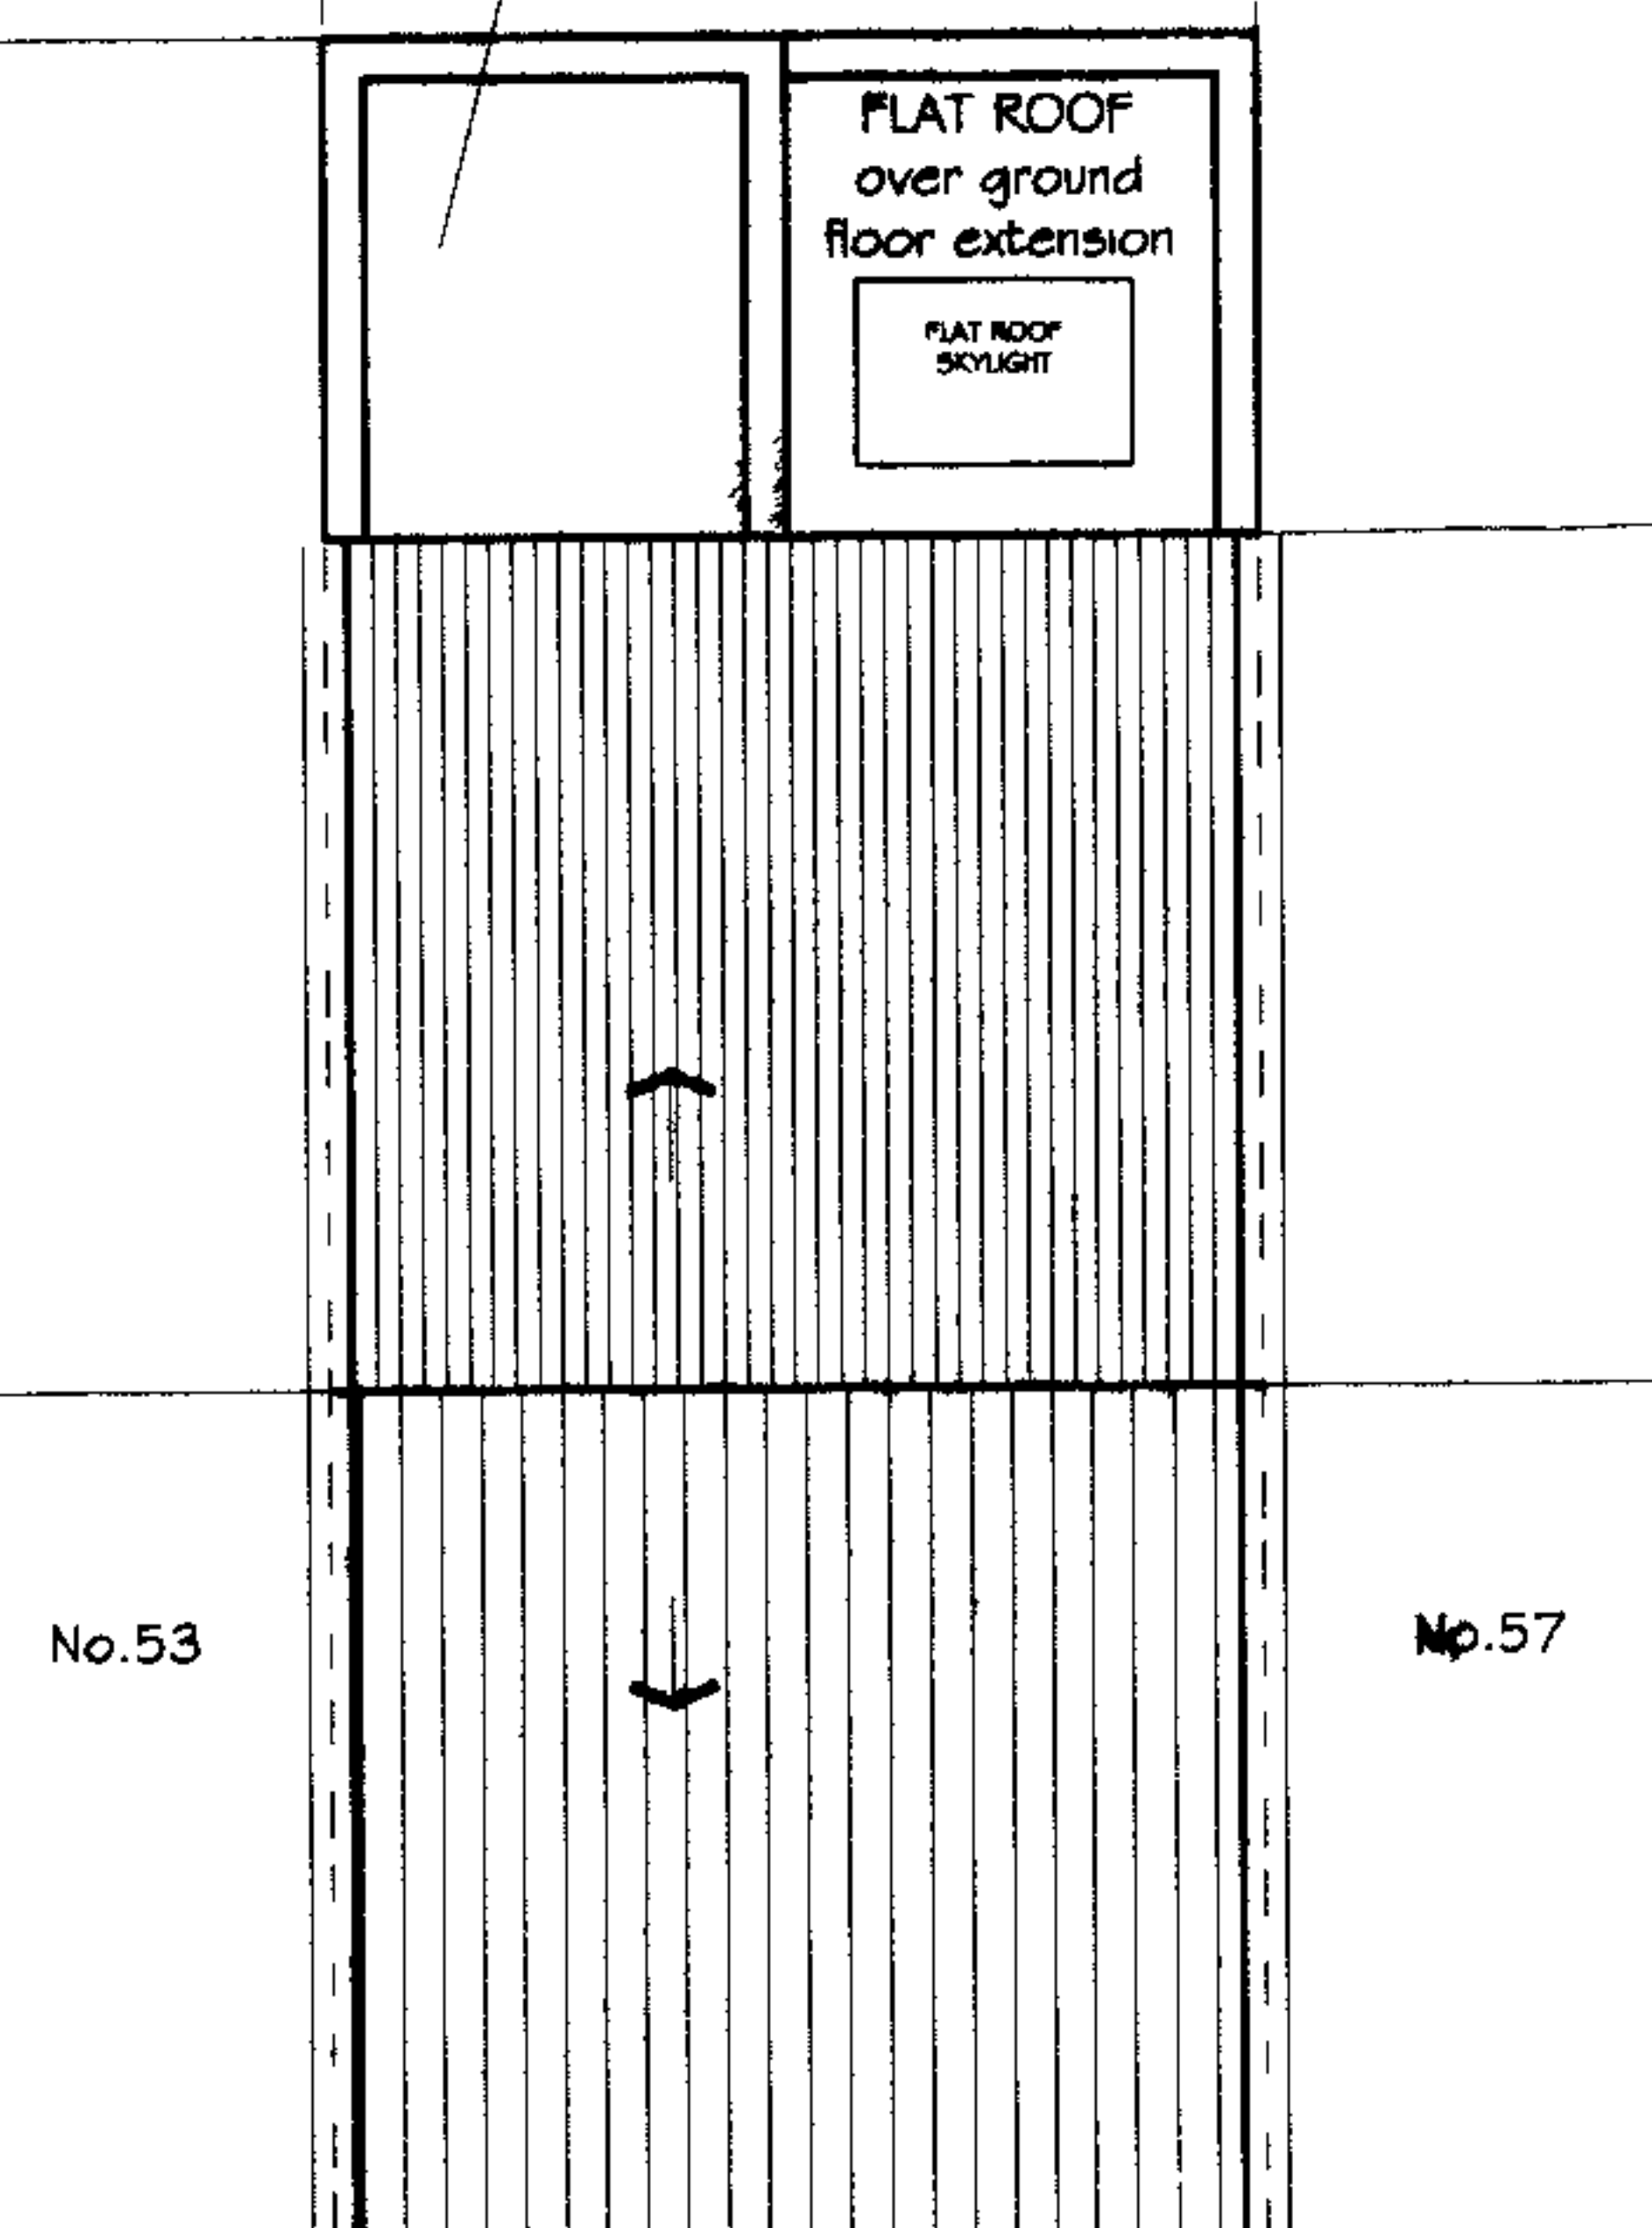

No.53

No.57

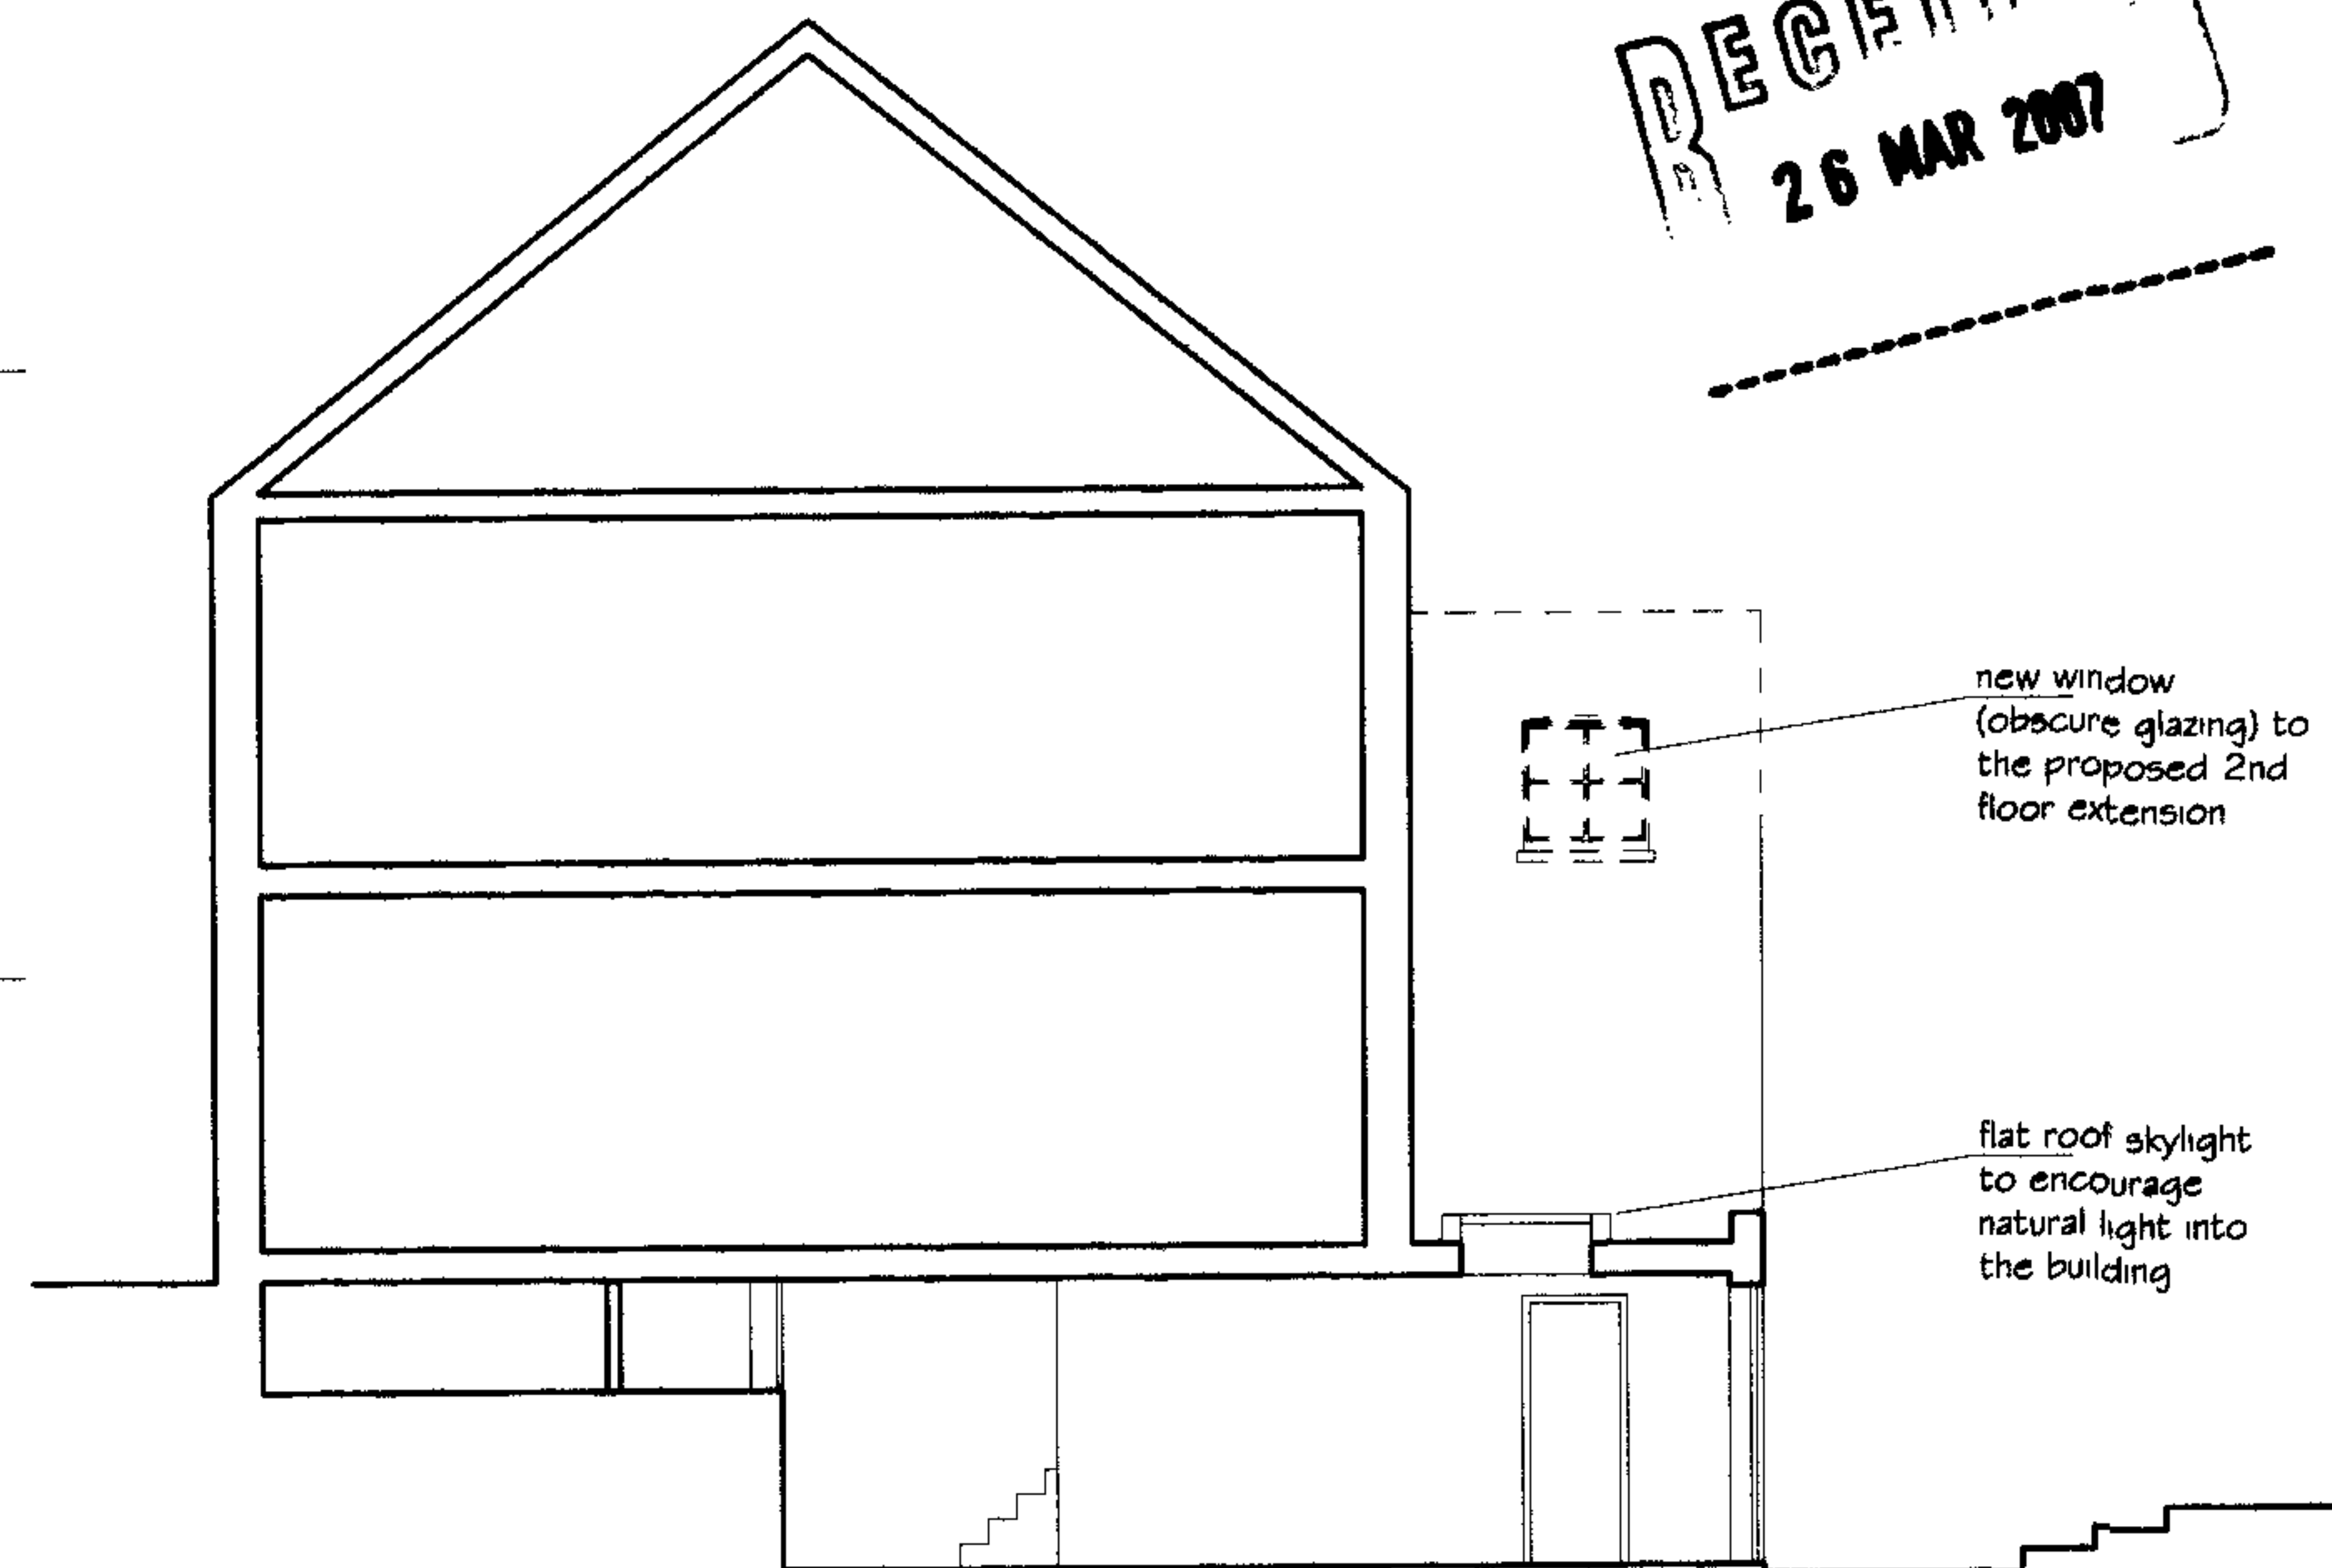

RECEIVED  
26 MAR 2007

new window  
(obscure glazing) to  
the proposed 2nd  
floor extension

flat roof skylight  
to encourage  
natural light into  
the building

DO NOT SCALE FROM THIS DRAWING  
THIS DRAWING IS COPYRIGHT

REVISIONS:

NOTES:

PROJECT:  
55 PLATT'S LANE  
LONDON NW3 7NL

Scale:  
1:100 @ A3

Date:  
12.03.07

KASIA WHITFIELD  
Design Consultant

DRAWING TITLE:  
GARDEN (REAR) ELEVATION  
ROOF PLAN, SCHEMATIC SECTION  
as Proposed

Dwg No:  
PL-PP2

Rev:

Tel: 020 75869624  
Mob: 07985 035333  
email: Kasia\_Whitfield@hotmail.com